


LOCATION PLAN

SCALE 1:1250

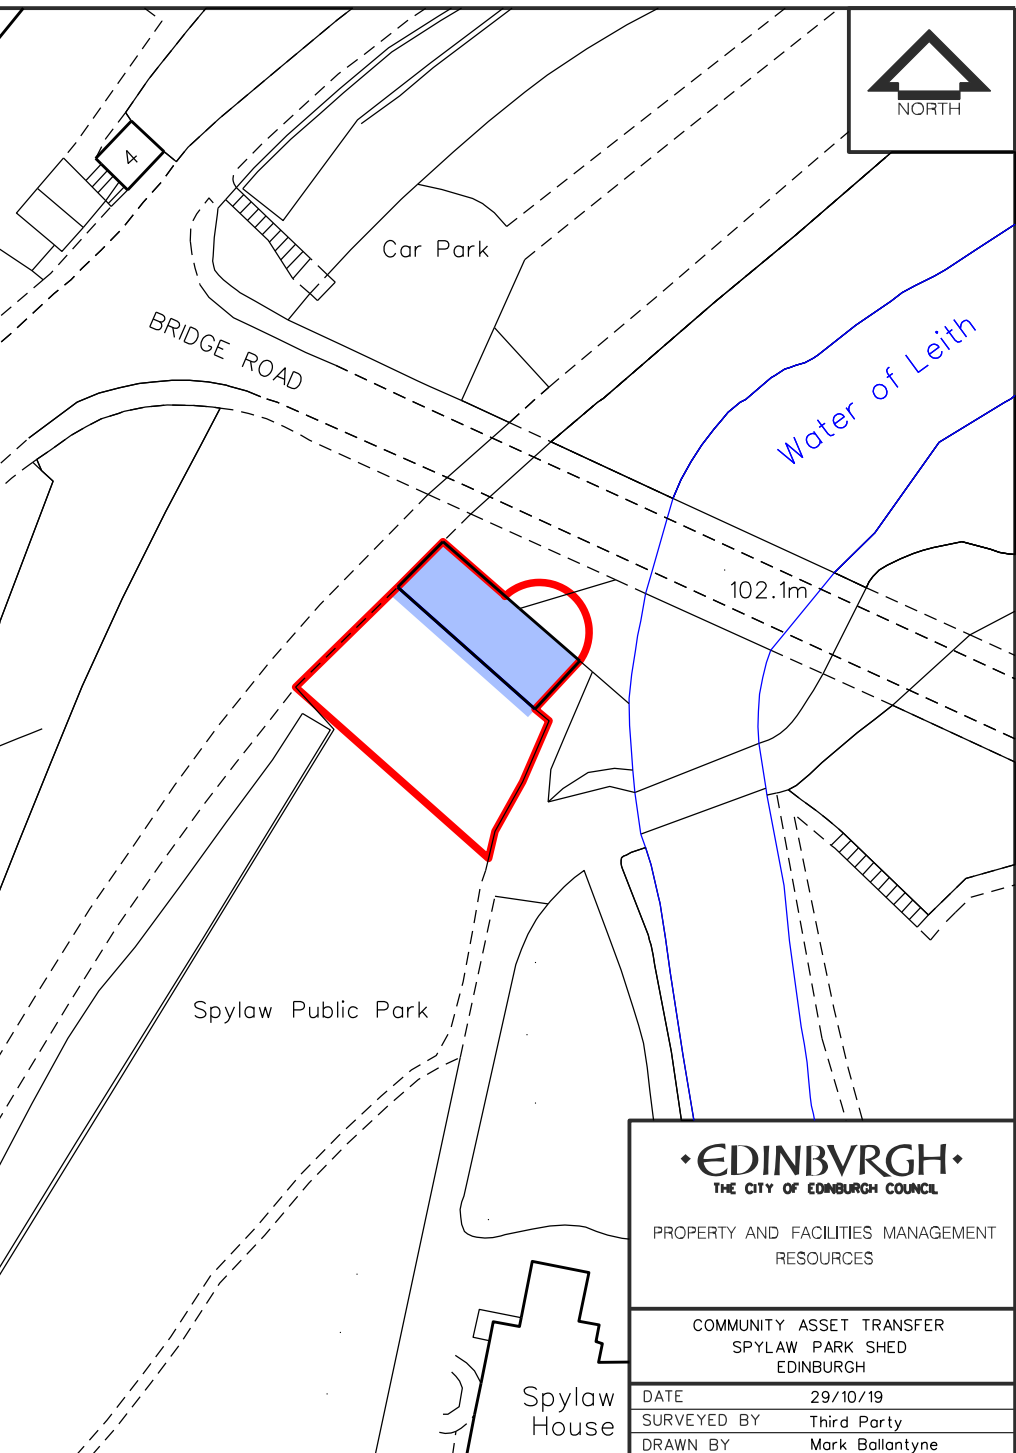

SITE PLAN

SCALE 1:500

EDINBURGH THE CITY OF EDINBURGH COUNCIL	
PROPERTY AND FACILITIES MANAGEMENT RESOURCES	
COMMUNITY ASSET TRANSFER SPYLAW PARK SHED EDINBURGH	
DATE	29/10/19
SURVEYED BY	Third Party
DRAWN BY	Mark Ballantyne
SCALE	1:500 @ A3 SIZE
NEG. NO.	A3/2190