


**PHASE 11B - 13.07.2022 - 23.07.2022 (WILL NOT OPERATE IN CONJUNCTION WITH PHASE 10A OR 10B)**

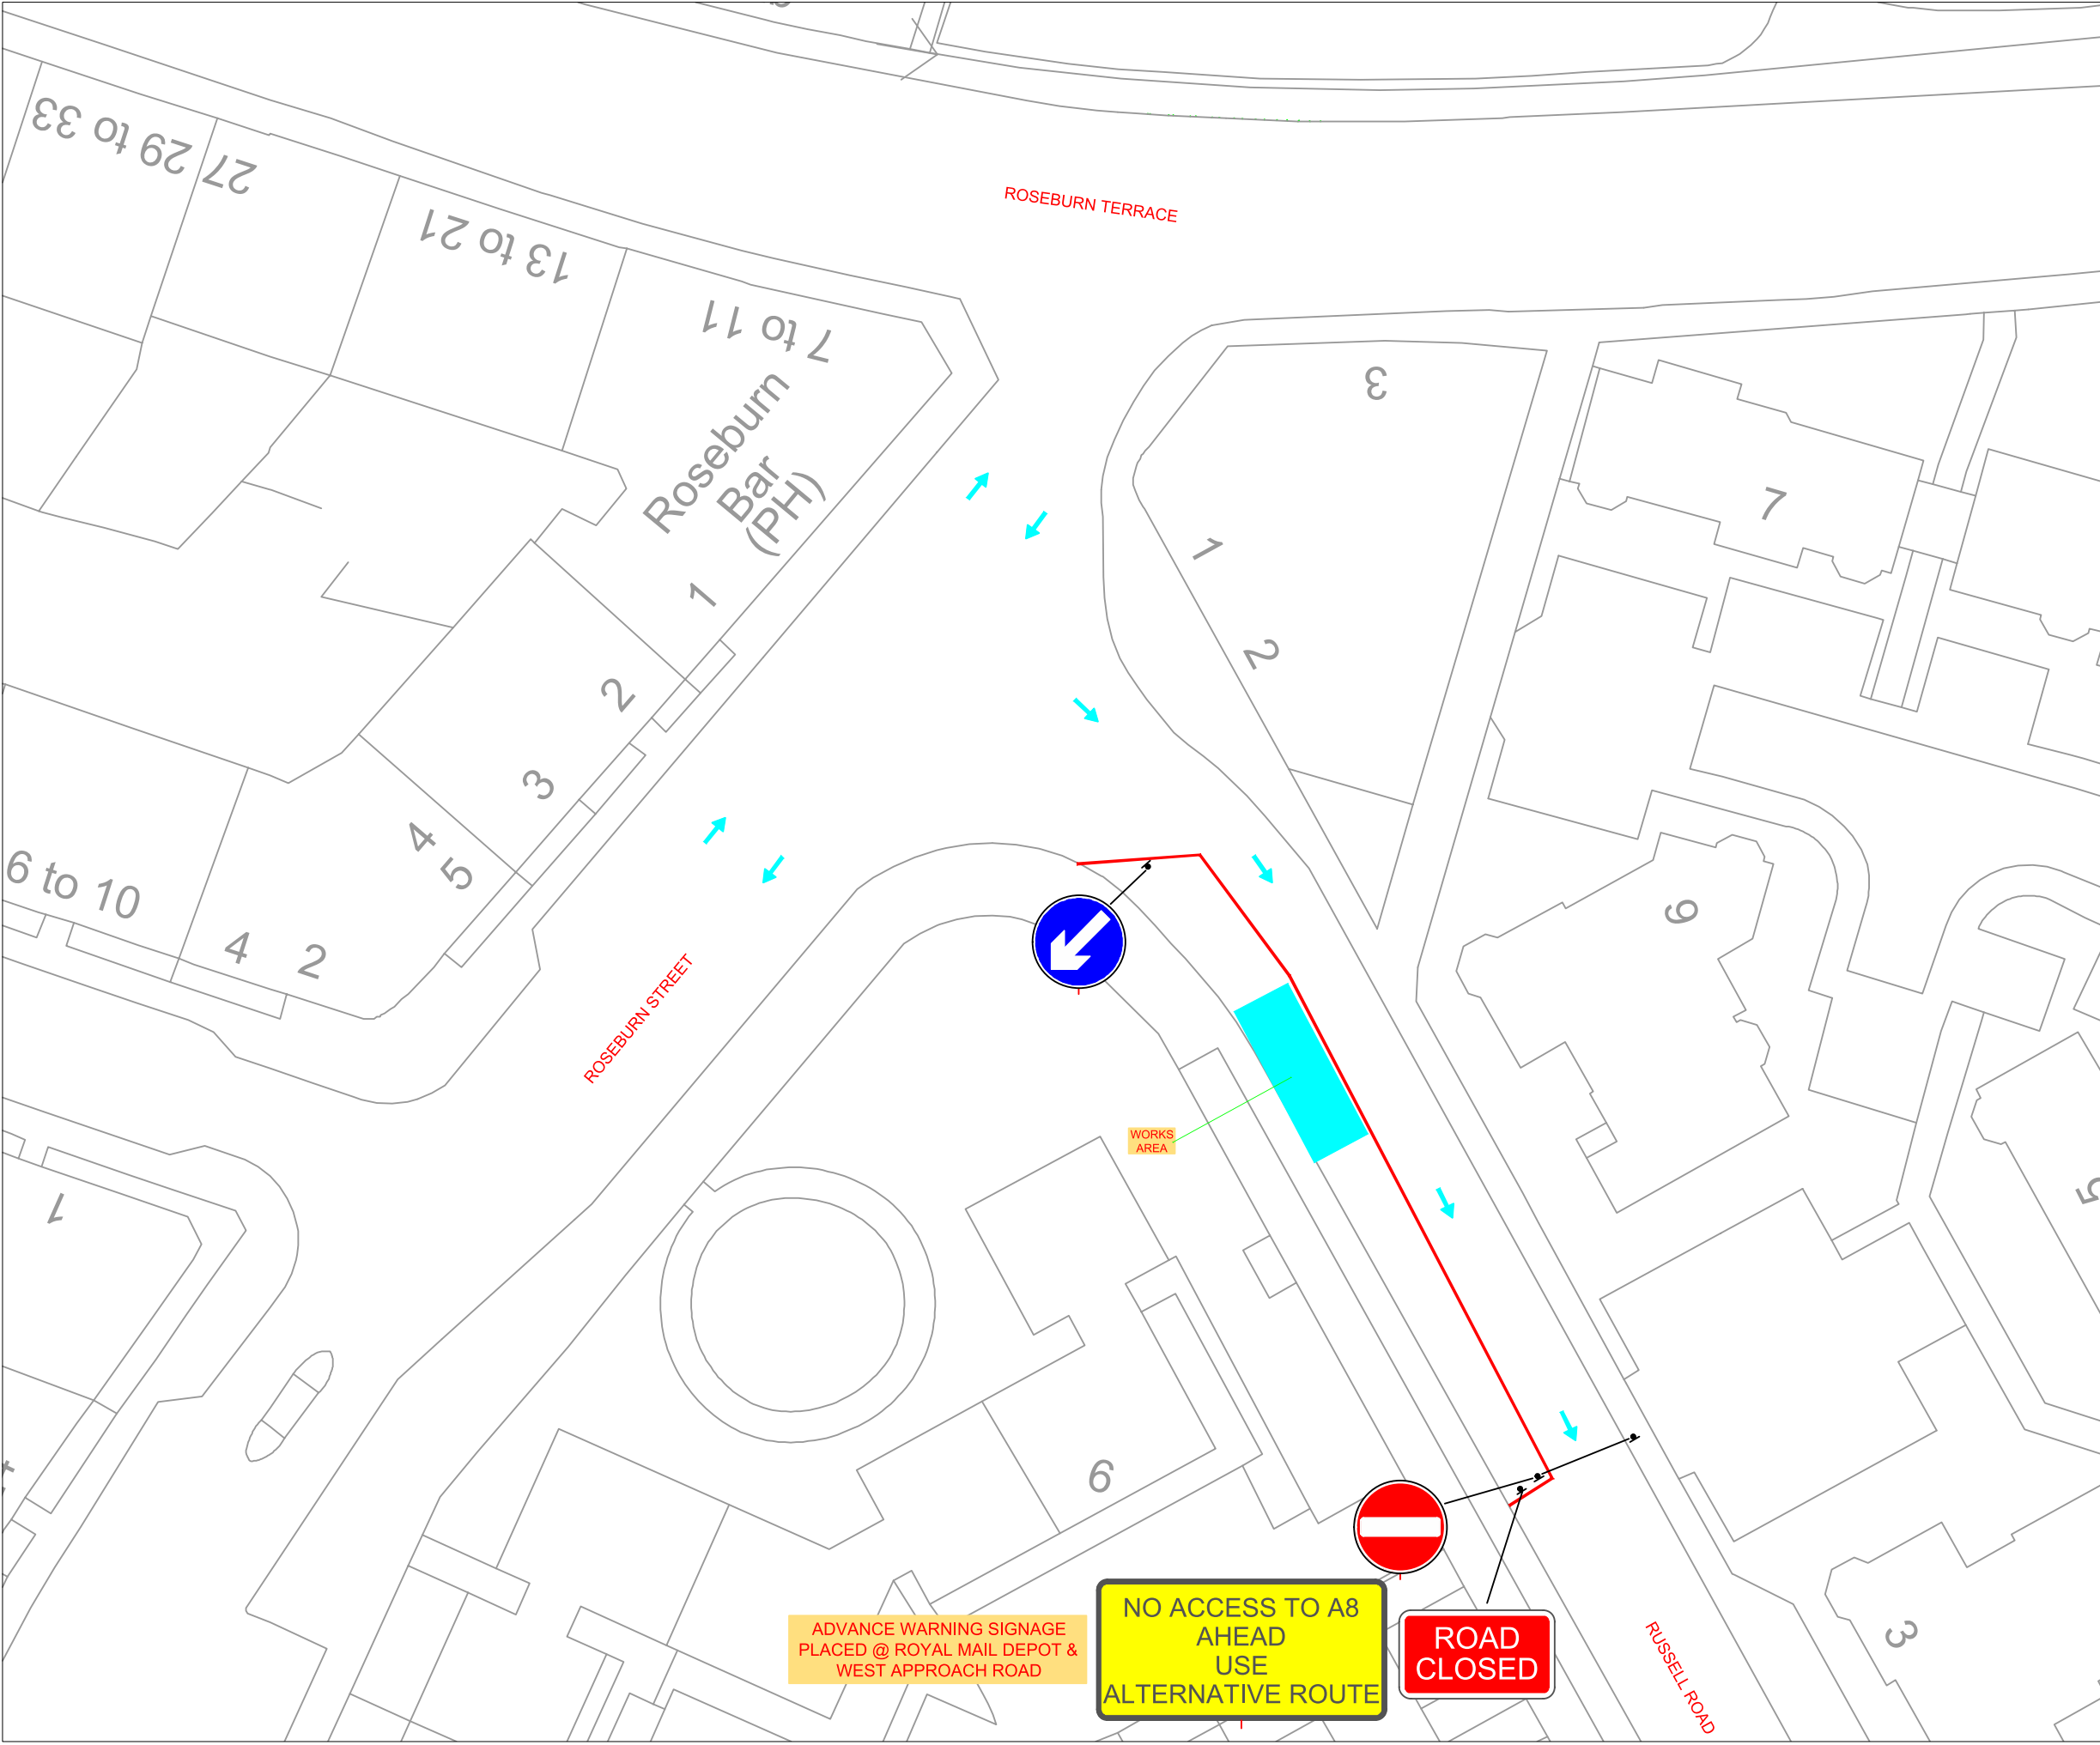

ALL CLASS ONE OPERATIVES ENGAGED IN TEMPORARY TRAFFIC MANAGEMENT OPERATIONS ARE LANTRA APPROVED AND ACCREDITED TO SECTOR SCHEME 12

ALL TRAFFIC MANAGEMENT TO COMPLY WITH CHAPTER 8 OF THE T.S.M.  
ALL SIGNS TO COMPLY WITH THE DETAILS OF THE T.S.R.G.D. 2002

**KEY**

- Traffic Cones
- Pedestrian walkway
- Parking Restriction
- Area of work
- Direction of Traffic Sign
- Traffic light Head
- Traffic signal head
- Pedestrian head
- Traffic signal head base for pedestrian crossing
- Pedestrian head base

**(W)**  
Maximum Lane width 3.375m

**SAFETY ZONE DIMENSIONS**  
Permanent speed limit 30mph  
Sideways safety zone 0.5m  
Longways safety zone 0.5m  
(Dimensions are minima)

--	--	--	--

**Class One Traffic Management Ltd.**

Class One House  
Seabegs Road,  
Bonnybridge,  
FK4 2AQ  
Tel : 01324 810222  
Fax : 01324 810444  
www.classone.org  
mail@classone.org

Drawn By: DS      Checked By: SP  
Scale:                      25.05.22

MAIN CONTRACTOR: BALFOUR BEATTY  
PROJECT: CEC ACTIVE TRAVEL - CWEL  
A8 ROSEBURN TERRACE,  
EDINBURGH  
TRAFFIC MANAGEMENT: SECTION 1 - PHASE 11B  
ROAD CLOSURE

Drawing No: 36214-TM029  
Revision:      Original Drawing Size 840x594