
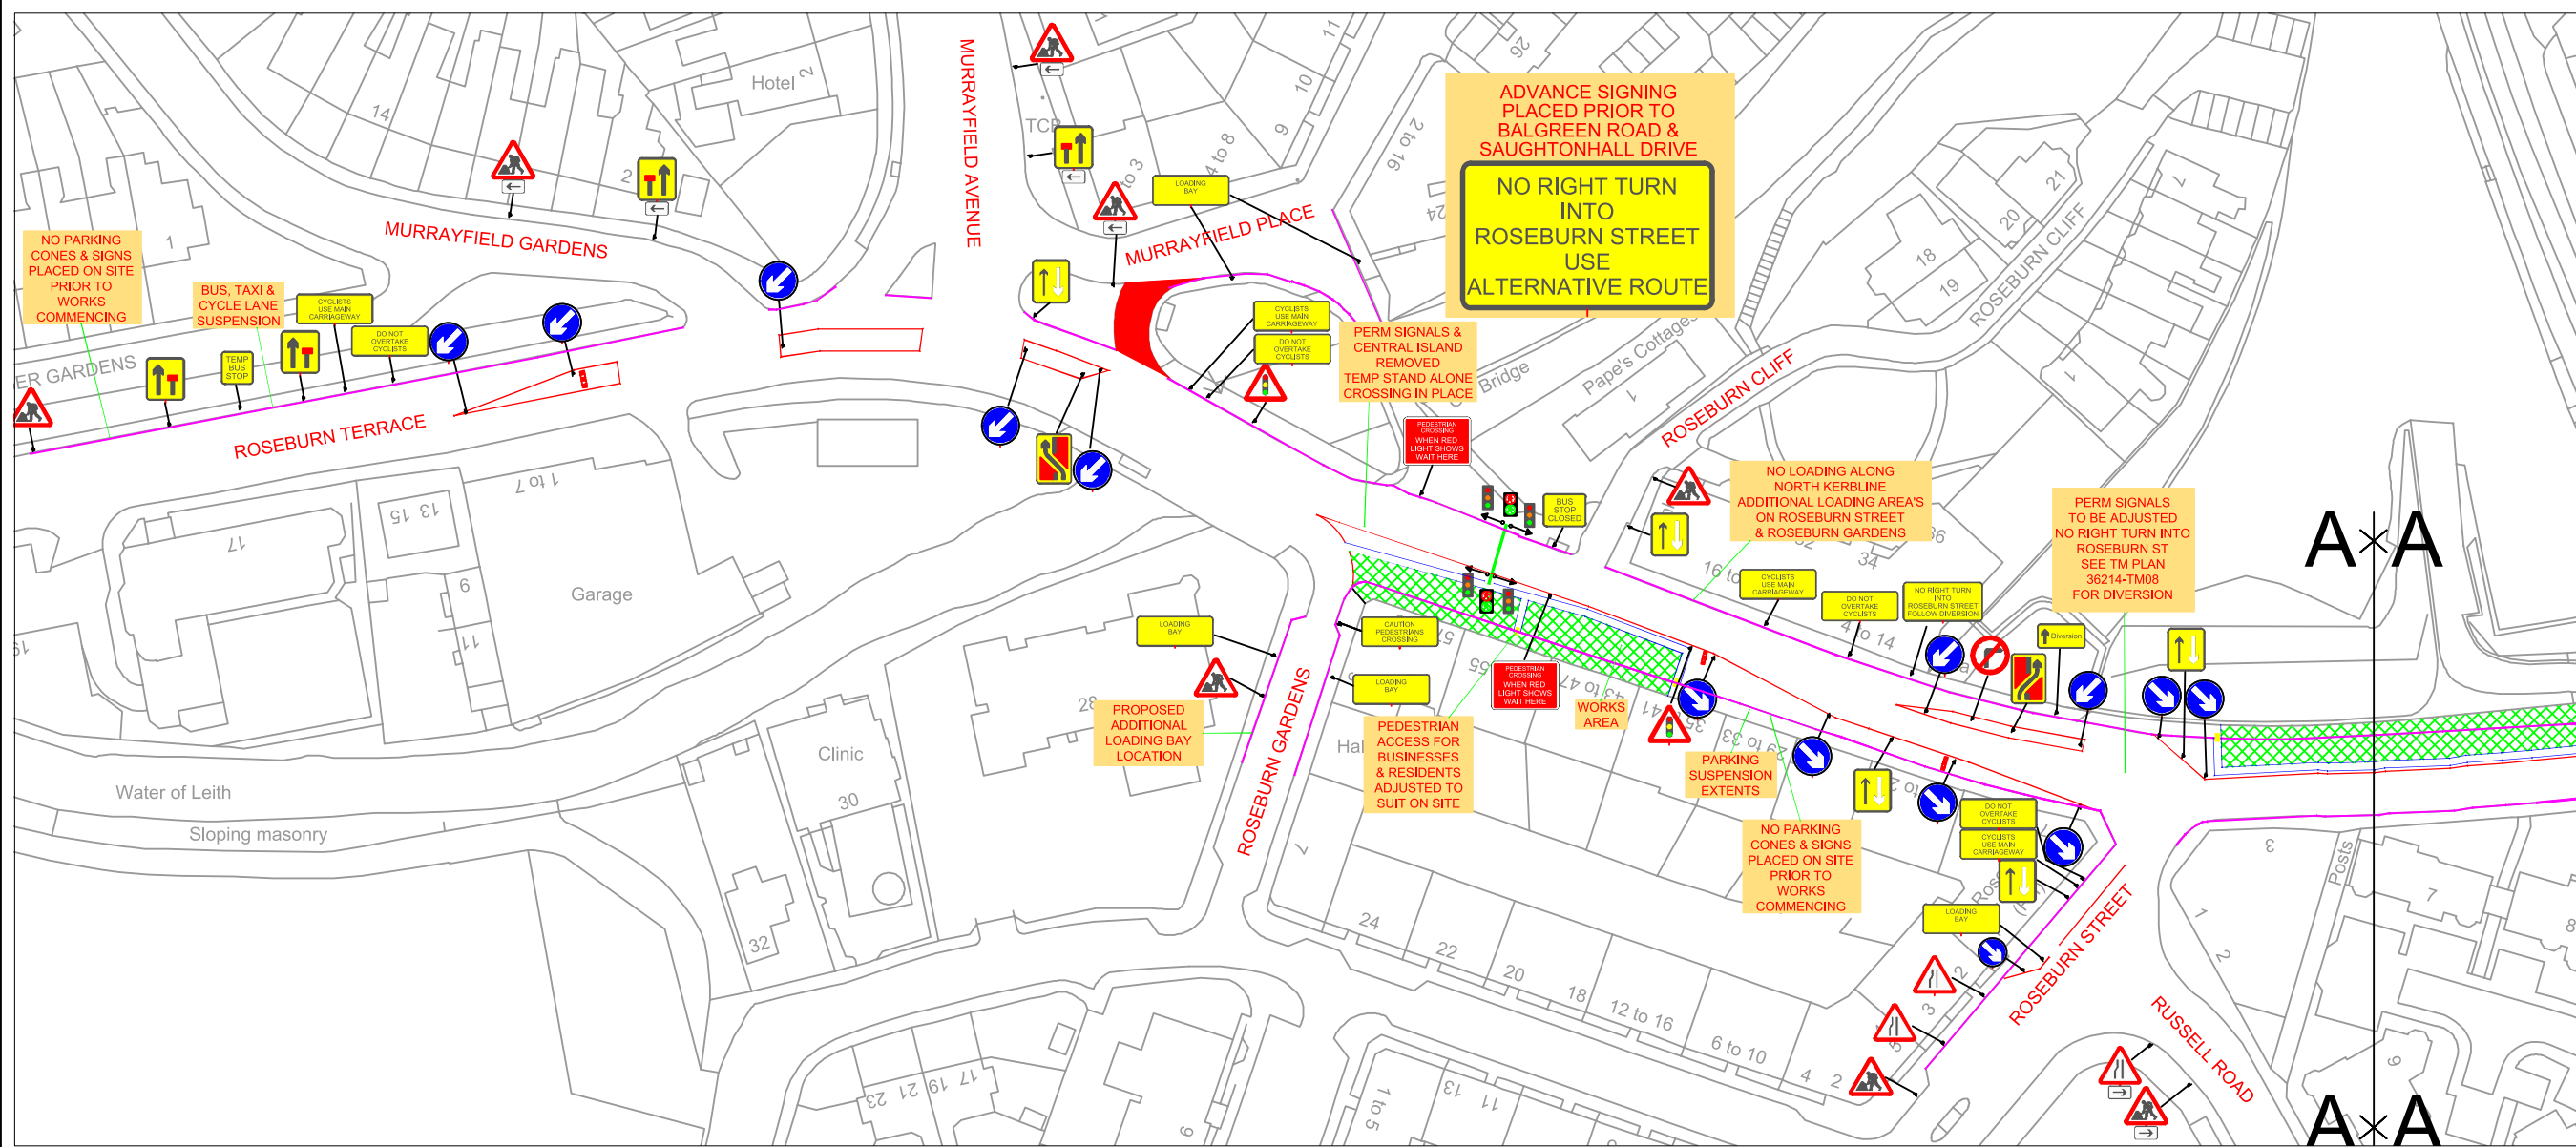


PHASE 3A - 18.05.22 - 25.07.22

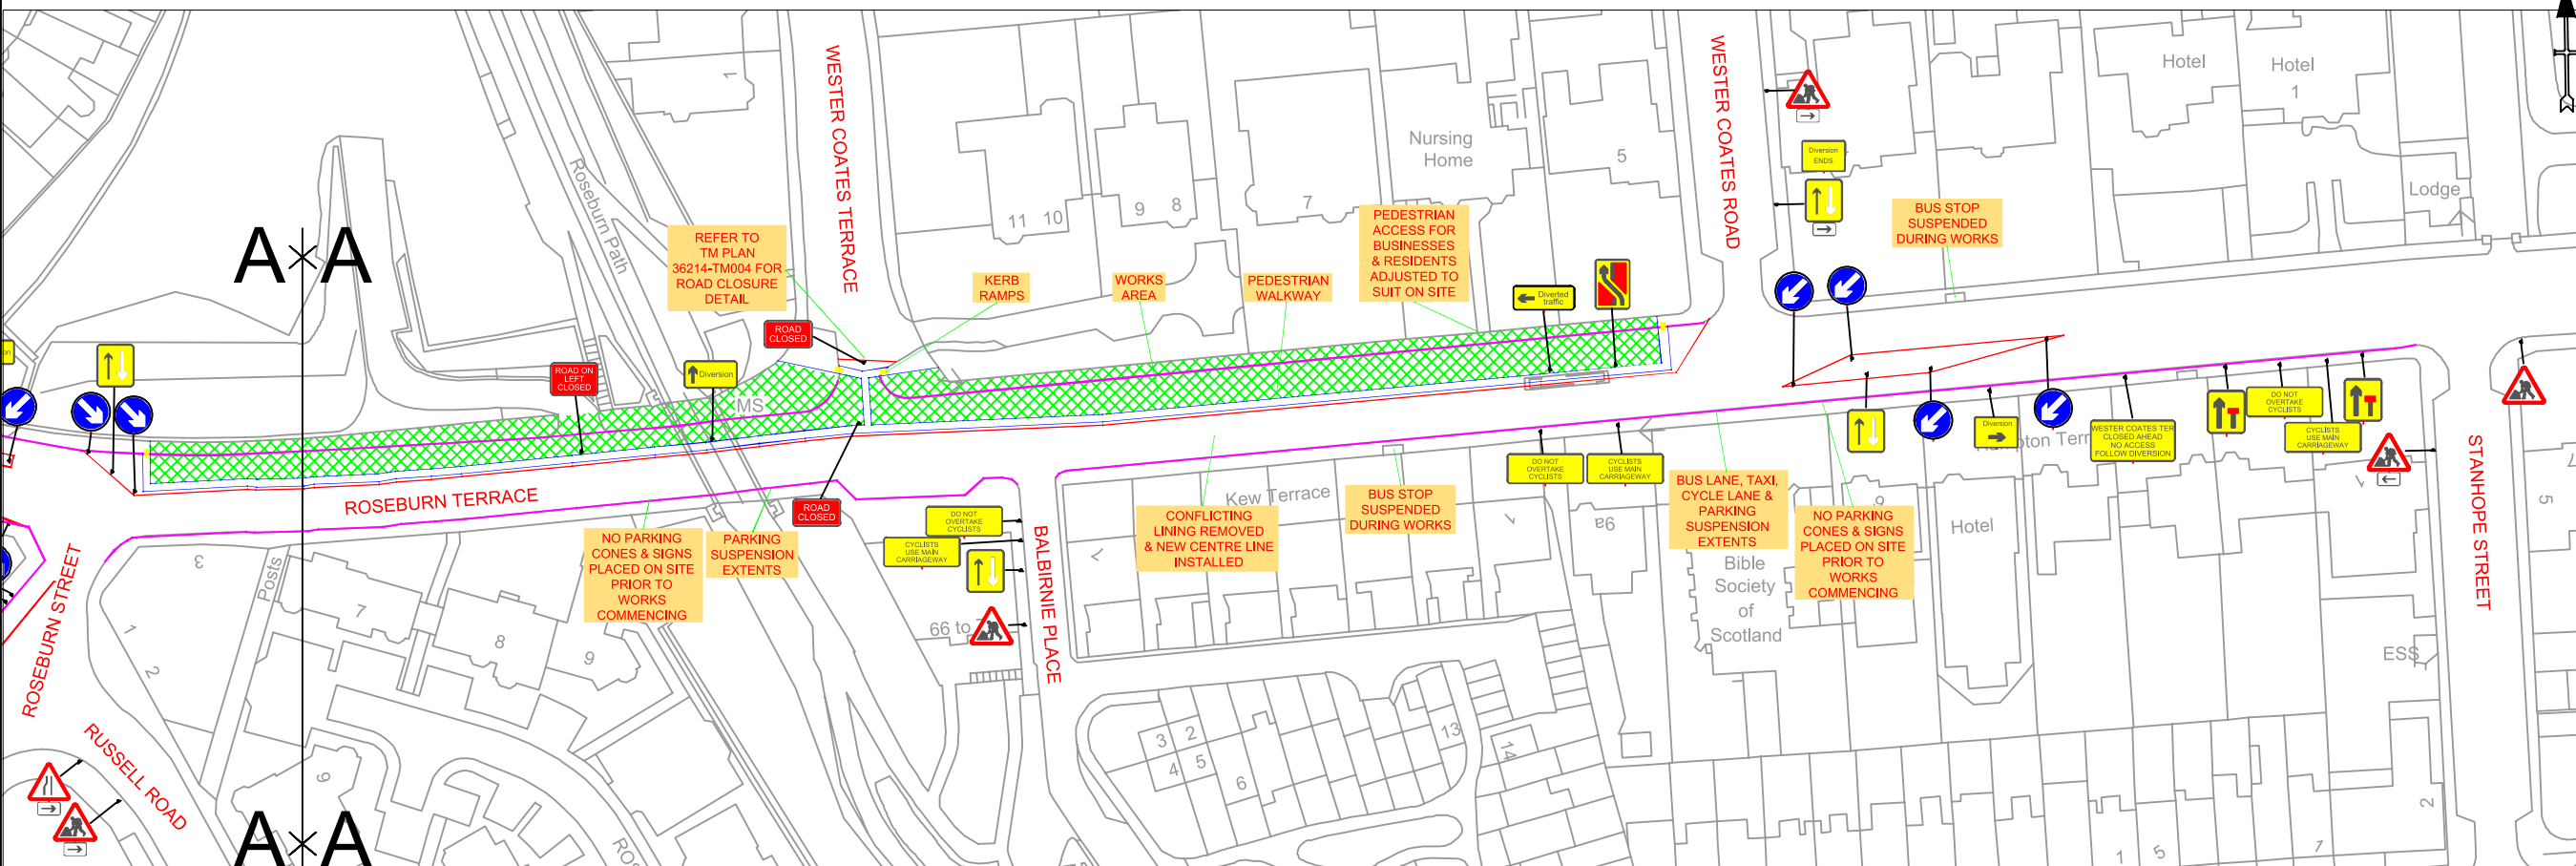

ALL CLASS ONE OPERATIVES ENGAGED IN TEMPORARY TRAFFIC MANAGEMENT OPERATIONS ARE LANTRA APPROVED AND ACCREDITED TO SECTOR SCHEME 12

ALL TRAFFIC MANAGEMENT TO COMPLY WITH CHAPTER 8 OF THE T.S.M. ALL SIGNS TO COMPLY WITH THE DETAILS OF THE T.S.R.G.D. 2002

KEY

- Traffic Cones
- Pedestrian walkway
- Parking Restriction
- Area of work
- Direction of Traffic Sign
- Traffic light Head
- Traffic signal head
- Pedestrian head
- Traffic signal head base for pedestrian crossing
- Pedestrian head base

(W) Maximum Lane width 3.375m

SAFETY ZONE DIMENSIONS
 Permanent speed limit 30mph
 Sideways safety zone 0.5m
 Longways safety zone 0.5m
 (Dimensions are minima)

Class One Traffic Management Ltd.

Class One House
 Seabegs Road,
 Bonnybridge,
 FK4 2AQ
 Tel: 01324 810222
 Fax: 01324 810444
 www.classone.org
 mail@classone.org

Drawn By: DS Checked By: SP
 Scale: 08.12.21

MAIN CONTRACTOR: BALFOUR BEATTY
 PROJECT: CEC ACTIVE TRAVEL - CWEL
 A8 ROSEBURN TERRACE,
 EDINBURGH
 TRAFFIC MANAGEMENT: SECTION 1 - PHASE 3
 1+1 RUNNING W/B CARRIAGEWAY

Drawing No: 36214-TM003
 Revision: Original Drawing Size 840x594