


PHASE 13 - 27.07.22 - 29.07.22

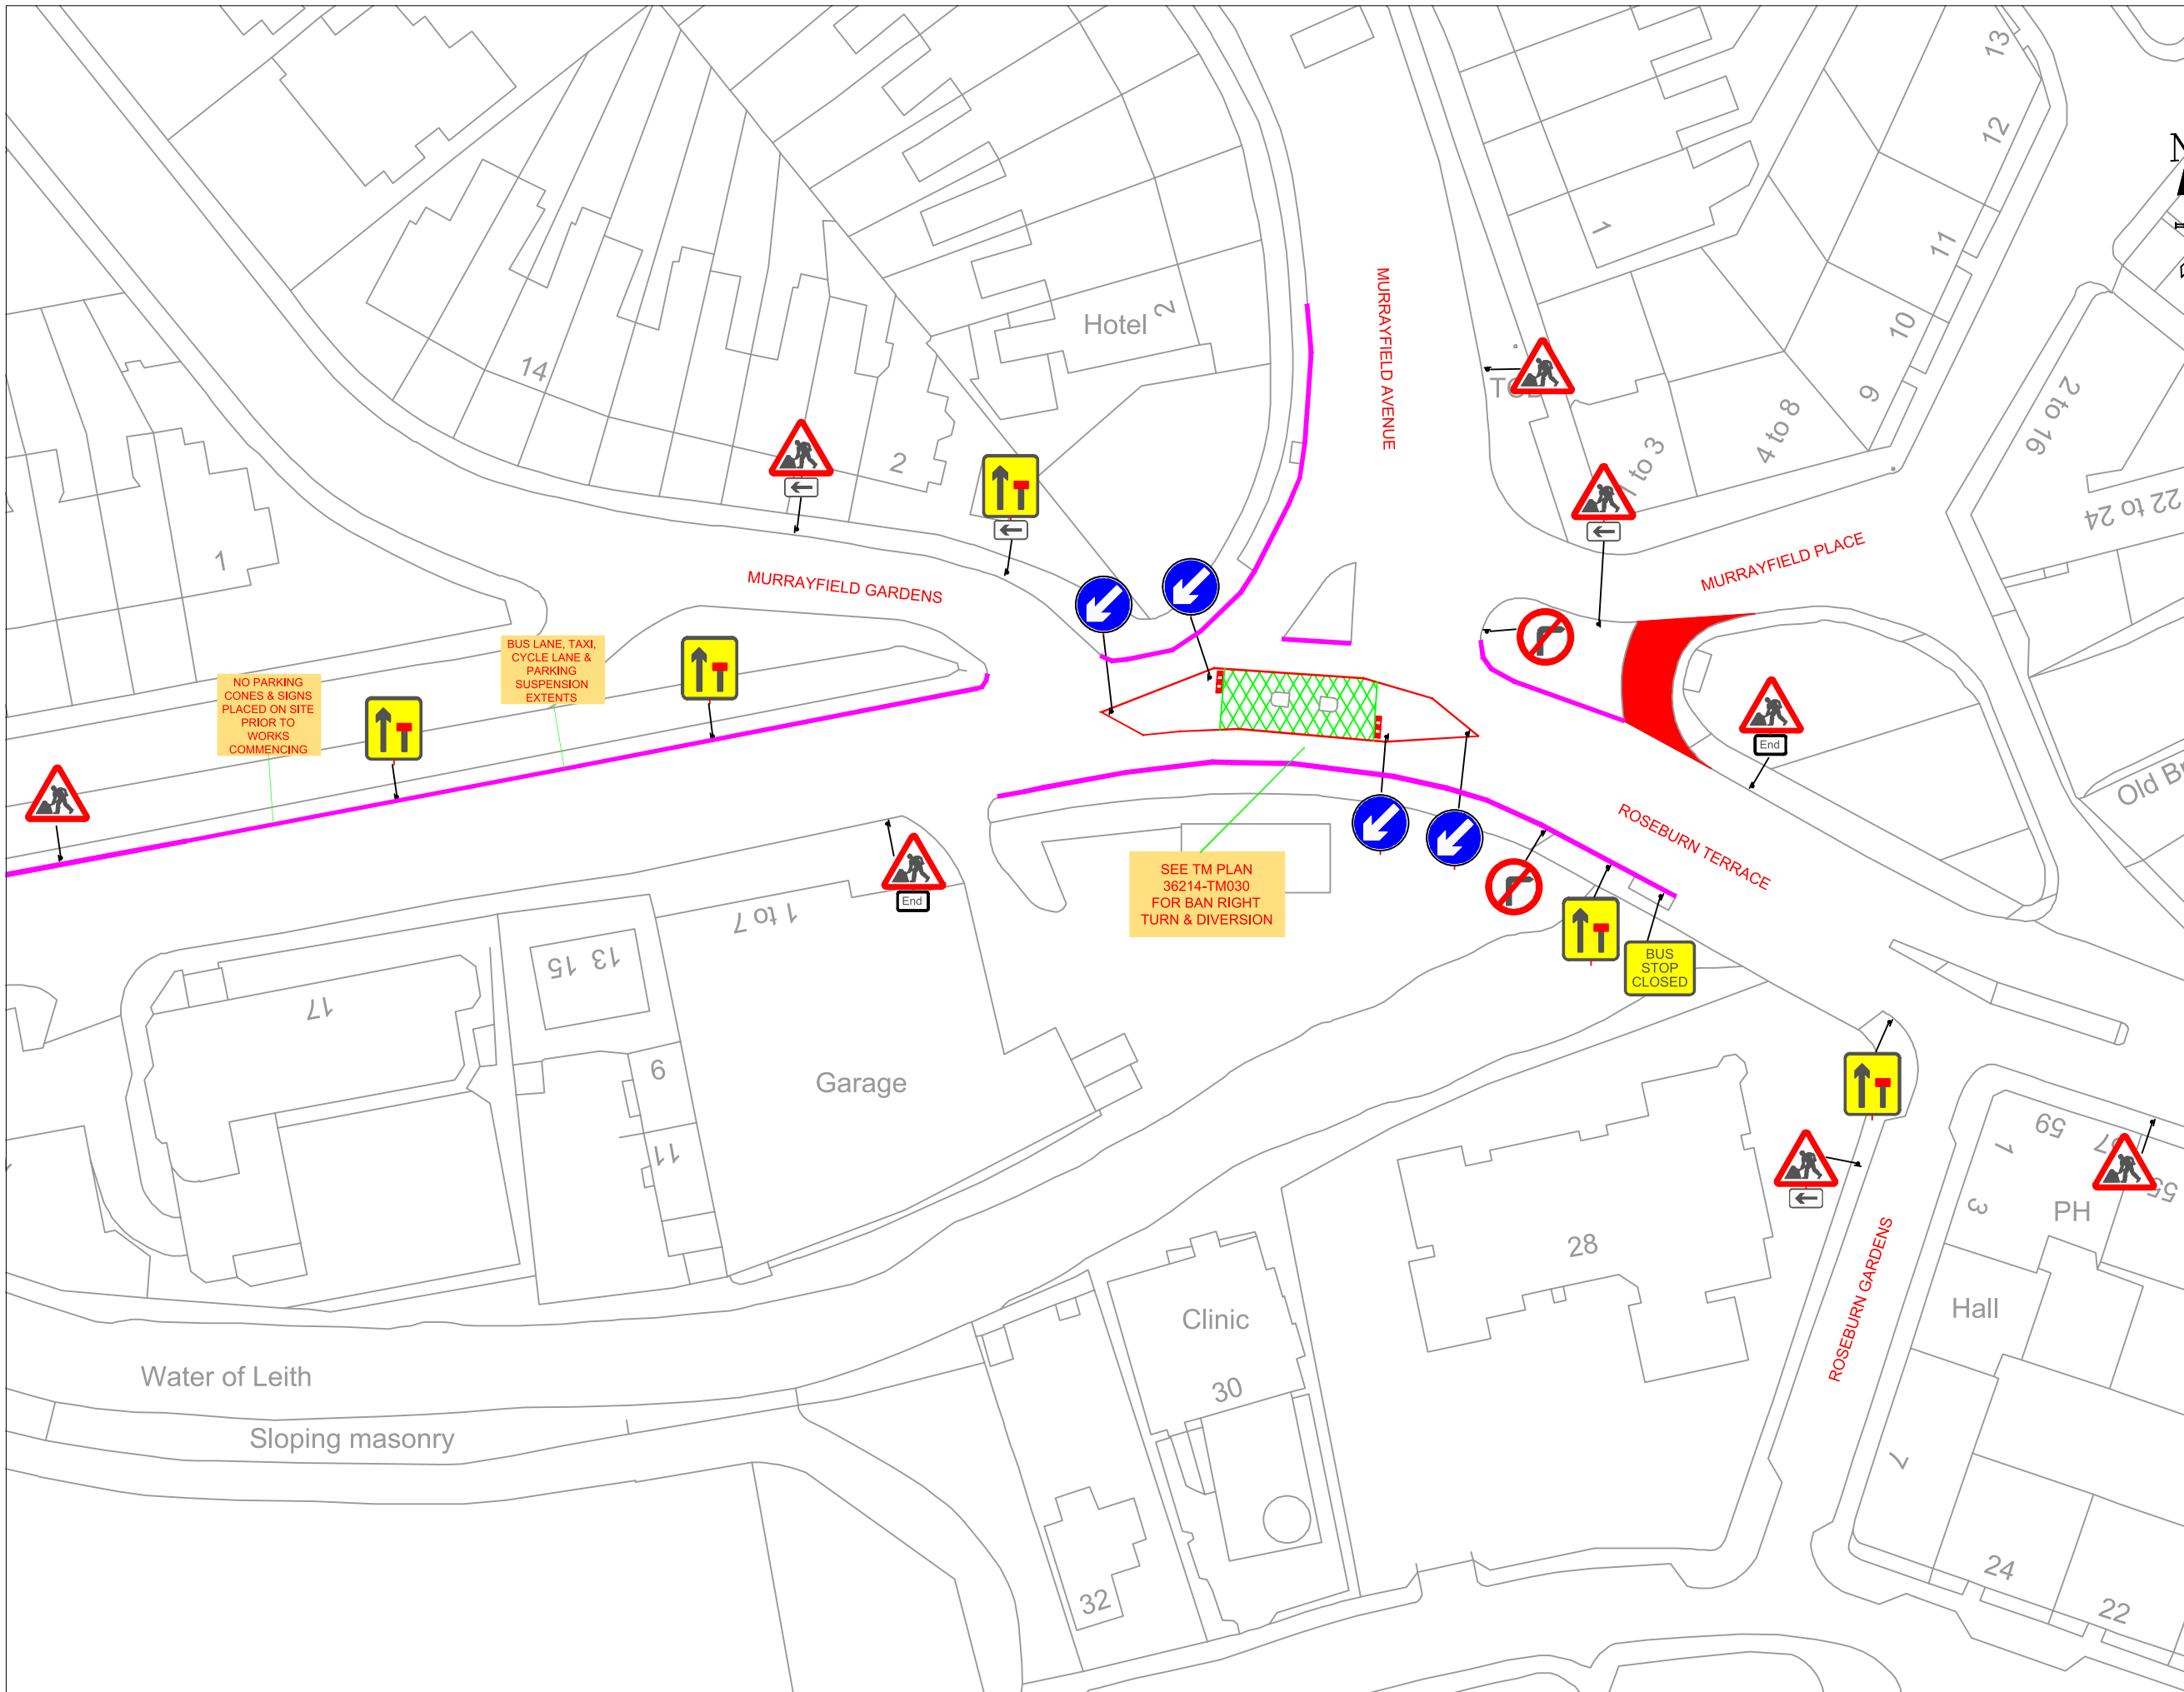

ALL CLASS ONE OPERATIVES ENGAGED IN TEMPORARY TRAFFIC MANAGEMENT OPERATIONS ARE LANTRA APPROVED AND ACCREDITED TO SECTOR SCHEME 12

ALL TRAFFIC MANAGEMENT TO COMPLY WITH CHAPTER 8 OF THE T.S.M.
ALL SIGNS TO COMPLY WITH THE DETAILS OF THE T.S.R.G.D. 2002

- KEY**
- Traffic Cones
 - Pedestrian walkway
 - Parking Restriction
 - Area of work
 - Direction of Traffic Sign
 - Traffic light Head
 - Traffic signal head
 - Pedestrian head
 - Traffic signal head base for pedestrian crossing
 - Pedestrian head base

Maximum Lane width 3.375m

SAFETY ZONE DIMENSIONS
 Permanent speed limit 30mph
 Sideways safety zone 0.5m
 Longways safety zone 0.5m
 (Dimensions are minima)

Rev	Date	Revision	Rev by	Checkd by

Class One Traffic Management Ltd.

Class One House
 Seabegs Road,
 Bonnybridge,
 FK4 2AQ
 Tel : 01324 810222
 Fax : 01324 810444
 www.classone.org
 mail@classone.org

Drawn By: DS Checked By: SP
 Scale: 27.05.22

MAIN CONTRACTOR: BALFOUR BEATTY
 PROJECT: CEC ACTIVE TRAVEL - CCWEL
 A8 ROSEBURN TERRACE,
 EDINBURGH
 TRAFFIC MANAGEMENT: SECTION 1 - ROSEBURN TERRACE
 DUAL LANE OFFSIDE CLOSURES

Drawing No: 36214-TM024
 Revision: Original Drawing Size 840x594




ALL CLASS ONE OPERATIVES ENGAGED IN TEMPORARY TRAFFIC MANAGEMENT OPERATIONS ARE LANTRA APPROVED AND ACCREDITED TO SECTOR SCHEME 12

ALL TRAFFIC MANAGEMENT TO COMPLY WITH CHAPTER 8 OF THE T.S.M. ALL SIGNS TO COMPLY WITH THE DETAILS OF THE T.S.R.G.D. 2002

- KEY**
- Traffic Cones
 - Pedestrian walkway
 - Parking Restriction
 - Area of work
 - Direction of Traffic Sign
 - Traffic light Head
 - Traffic signal head
 - Pedestrian head
 - Traffic signal head base for pedestrian crossing
 - Pedestrian head base

Maximum Lane width 3.375m

SAFETY ZONE DIMENSIONS
 Permanent speed limit 30mph
 Sideways safety zone 0.5m
 Longways safety zone 0.5m
 (Dimensions are minima)

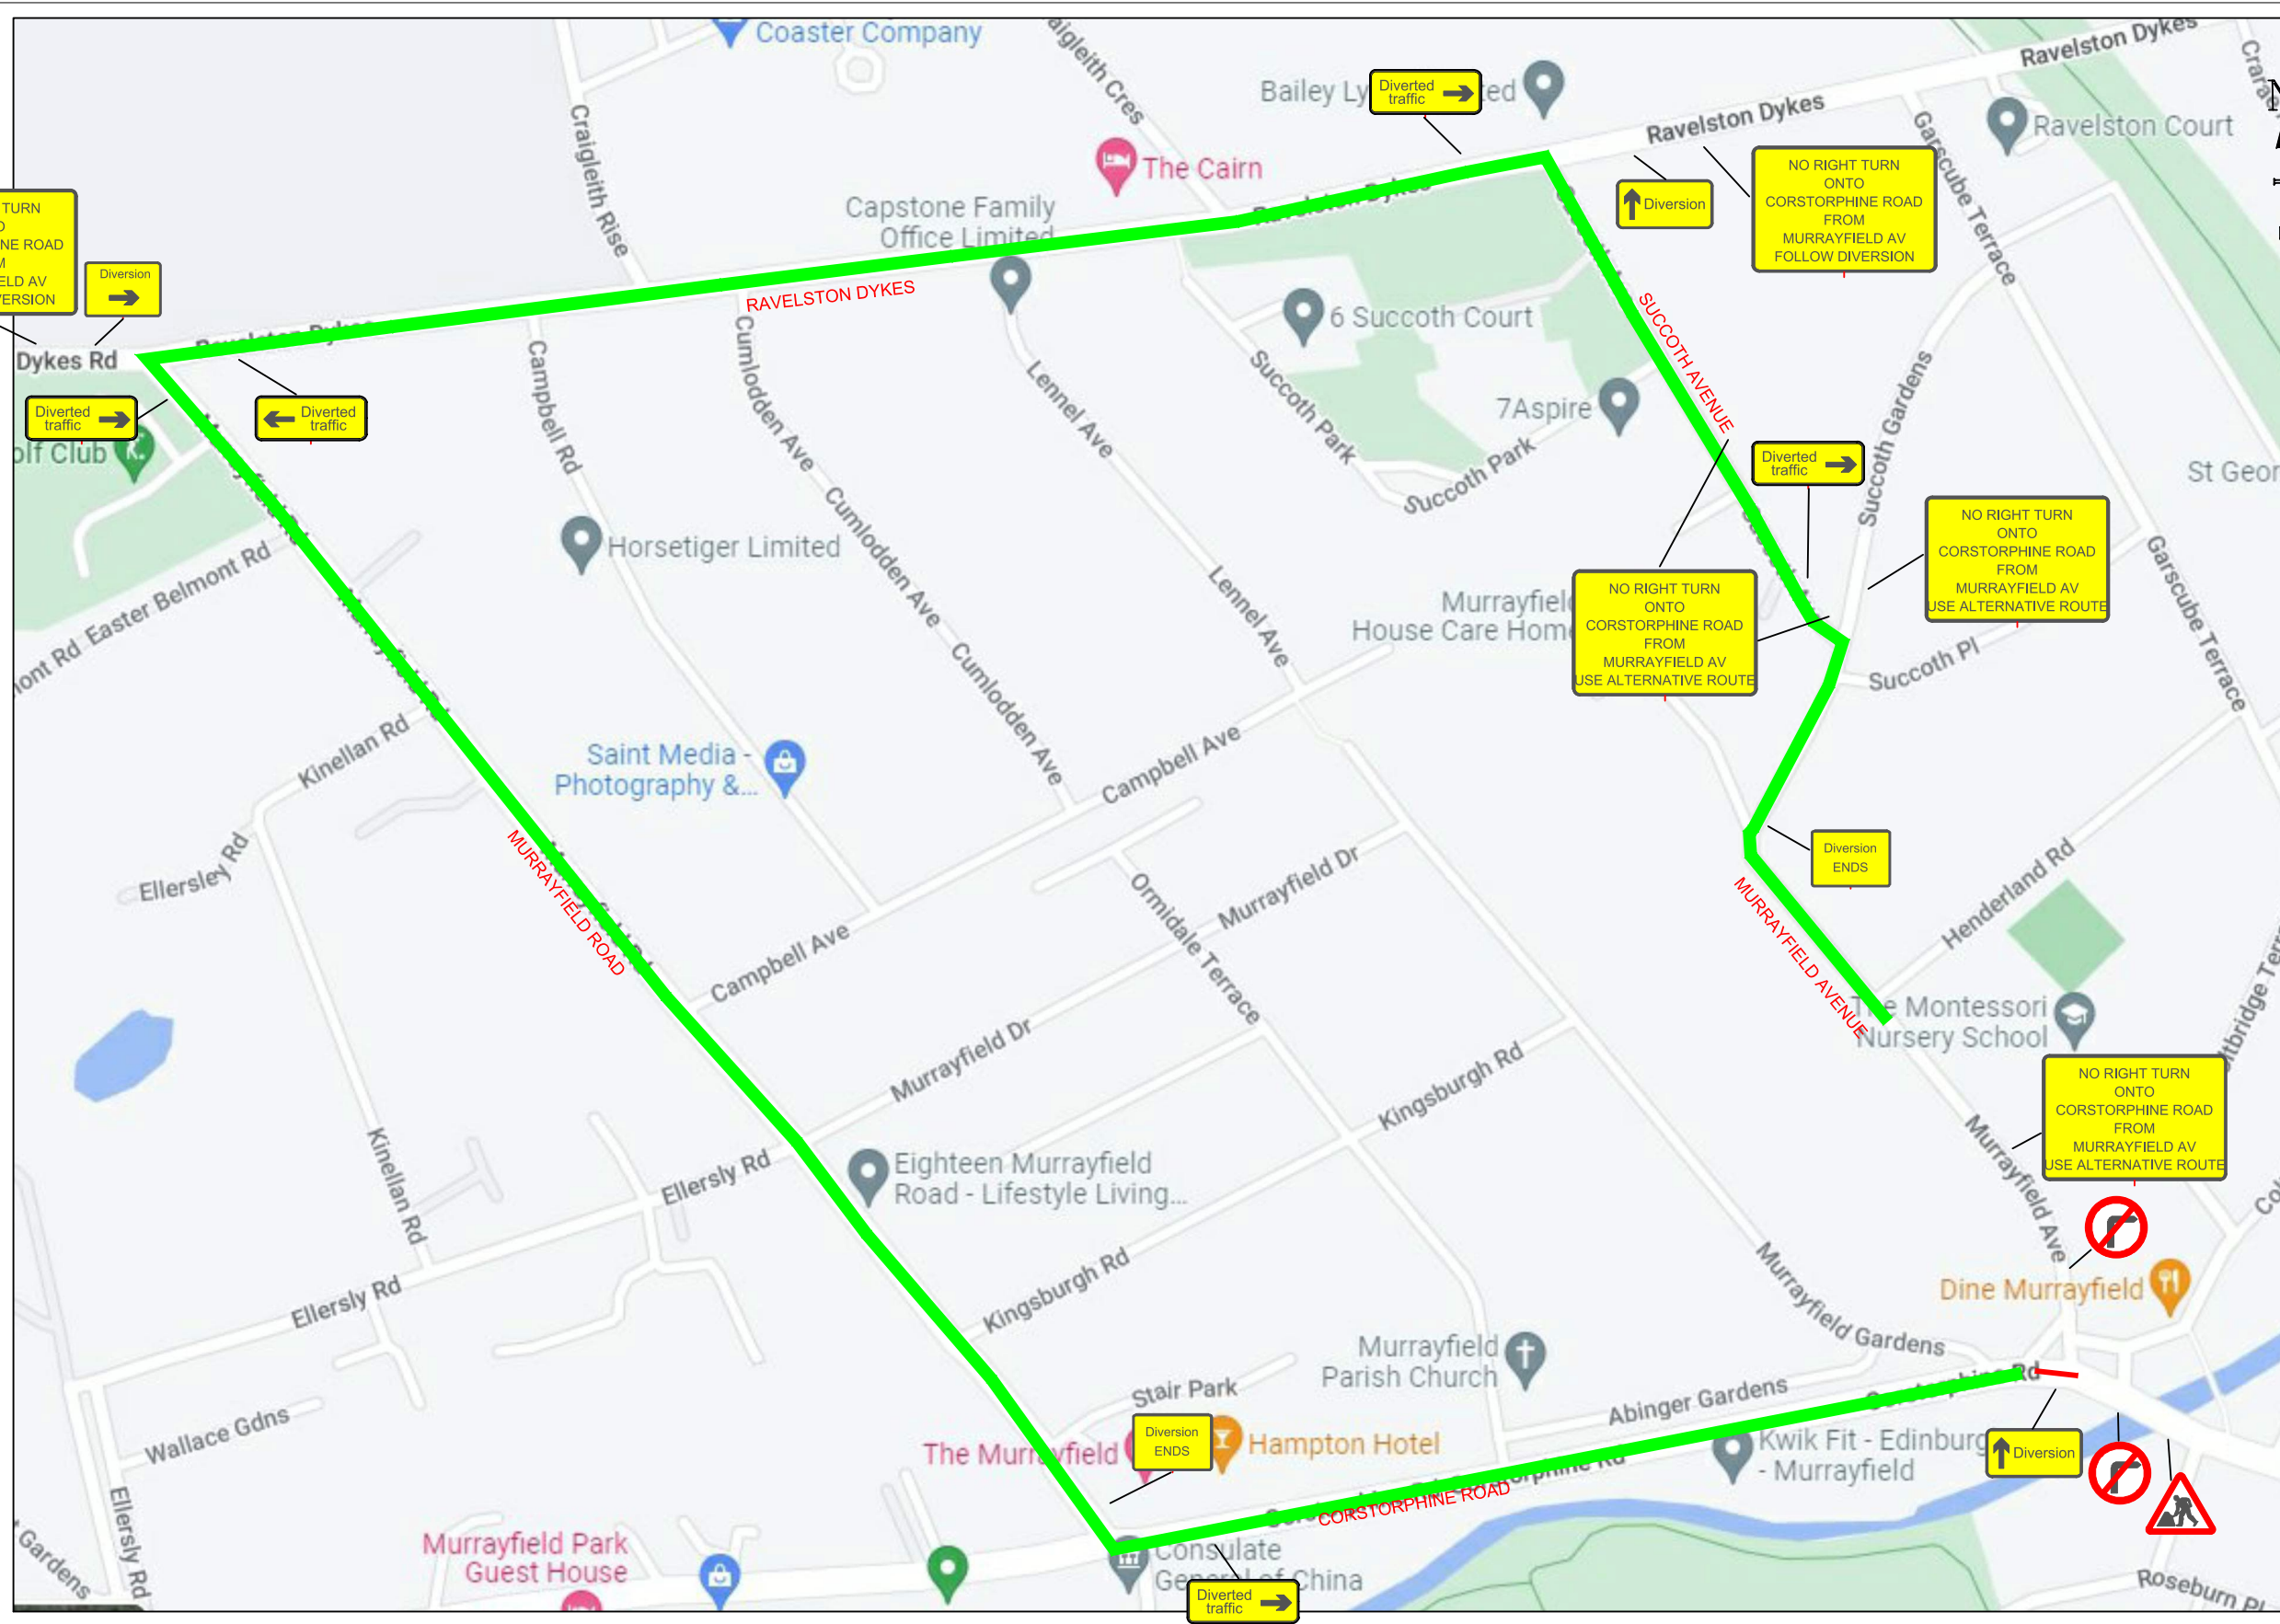

Rev	Date	Revision	Rev by	Checked by

Class One Traffic Management Ltd.

Class One House
 Seabegs Road,
 Bonnybridge,
 FK4 2AQ
 Tel : 01324 810222
 Fax : 01324 810444
 www.classone.org
 mail@classone.org

Drawn By: DS Checked By: SP

Scale: 27.05.22

MAIN CONTRACTOR: BALFOUR BEATTY
 PROJECT: CEC ACTIVE TRAVEL - CCWEL
 A8 ROSEBURN TERRACE,
 EDINBURGH
 TRAFFIC MANAGEMENT: SECTION 1 - ROSEBURN TERRACE
 BAN RIGHT TURN & DIVERSION

Drawing No: 36214-TM030

Revision: Original Drawing Size 840x594