


**Dates: 7th September - 8th September**

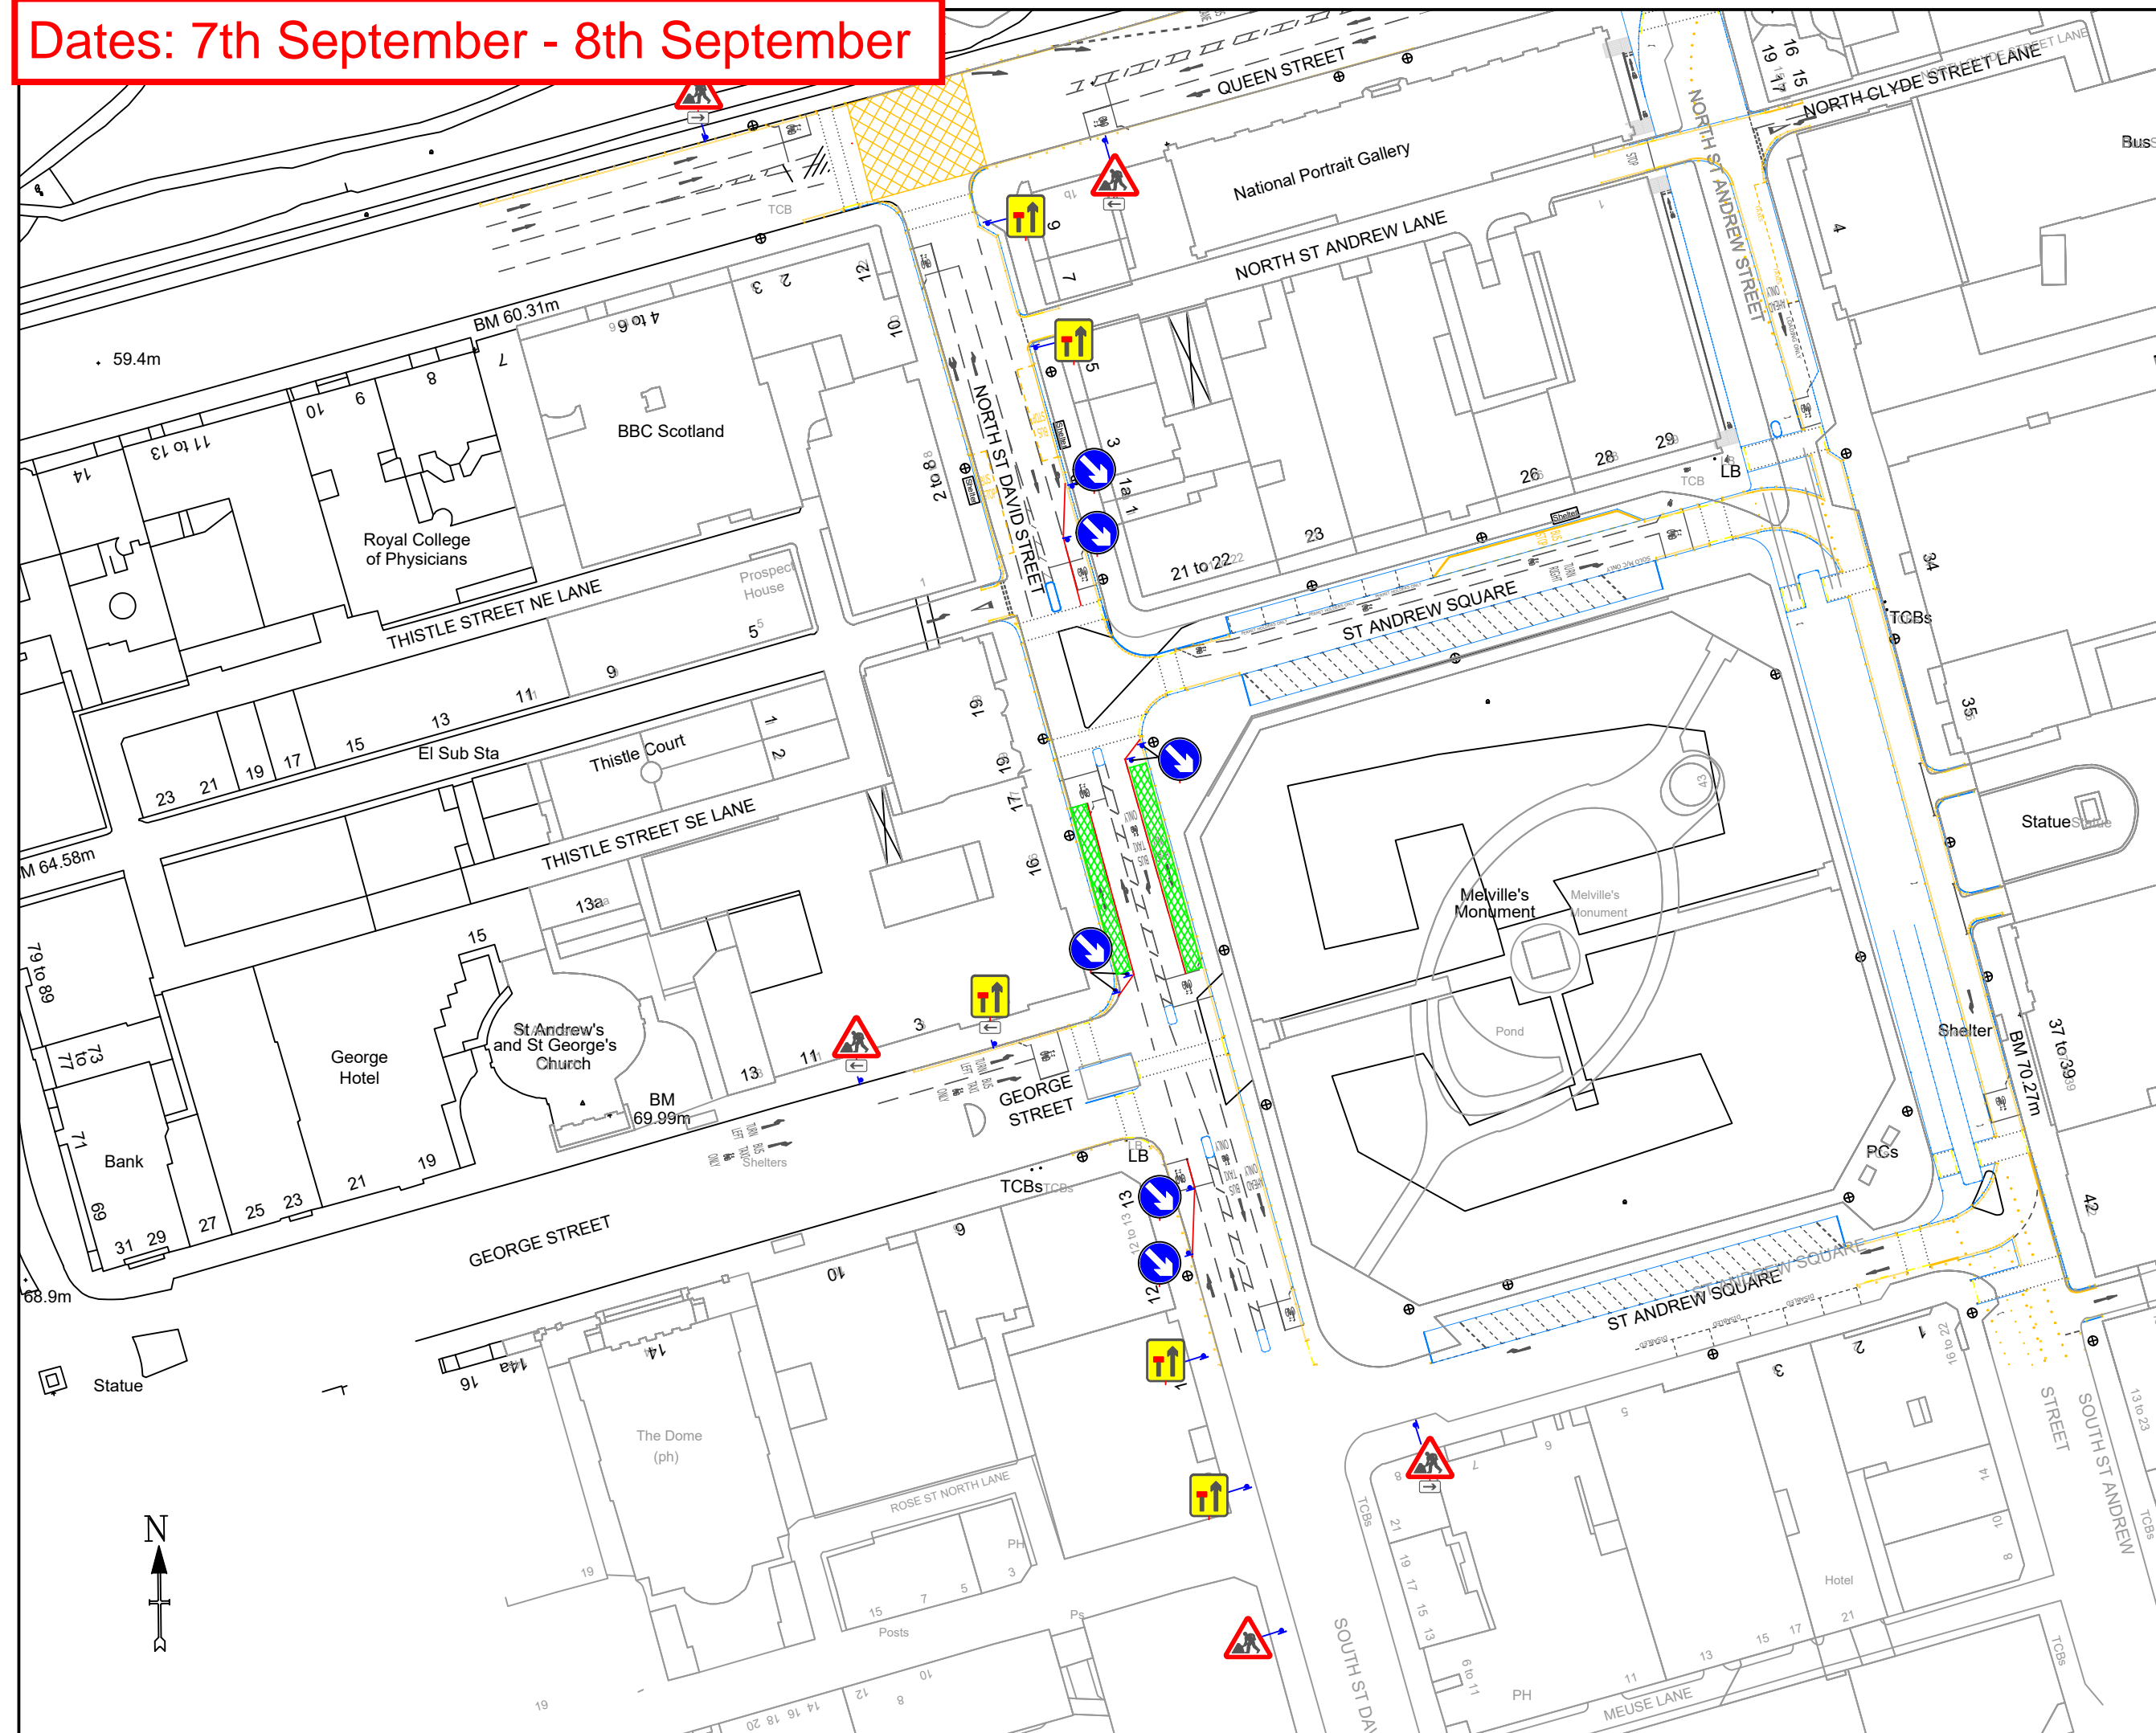

W:\DRAWINGS\Drawings 2018\TMC\logos.bmp  
 W:\DRAWINGS\Drawings 2018\TMC\logos.bmp

ALL CLASS ONE OPERATIVES ENGAGED IN TEMPORARY TRAFFIC MANAGEMENT OPERATIONS ARE LANTRA APPROVED AND ACCREDITED TO SECTOR SCHEME 12

ALL TRAFFIC MANAGEMENT TO COMPLY WITH CHAPTER 8 OF THE T.S.M.  
 ALL SIGNS TO COMPLY WITH THE DETAILS OF THE T.S.R.G.D. 2002

**KEY**

- Traffic Cones
- Pedestrian walkway
- Parking Restriction
- Area of work
- Direction of Traffic Sign
- Traffic light Head
- Traffic signal head
- Pedestrian head
- Traffic signal head base for pedestrian crossing
- Pedestrian head base

(W) Maximum Lane width 3.375m

**SAFETY ZONE DIMENSIONS**  
 Permanent speed limit 30mph  
 Sideways safety zone 0.5m  
 Longways safety zone 0.5m  
 (Dimensions are minima)

Rev	Date	Revision	Rev by	Chkd by

**Class One Traffic Management Ltd.**

 Class One House  
 Seabegs Road,  
 Bonnybridge,  
 FK4 2AQ  
 Tel : 01324 810222  
 Fax : 01324 810444  
 www.classone.org  
 mail@classone.org

Drawn By: JP STOBO      Checked By: WM  
 Scale: WM      17.08.2022

MAIN CONTRACTOR: BALFOUR BEATTY  
 PROJECT: CEC ACTIVE TRAVEL - CCWEL  
 QUEEN ST/ N ST DAVID ST,  
 EDINBURGH  
 TRAFFIC MANAGEMENT: SECTION 3 - ROAD MARKING  
 ENABLING PHASE 2

Drawing No: 36214-TM004  
 Revision:      Original Drawing Size 840x594