


Dates: 6th September - 8th September

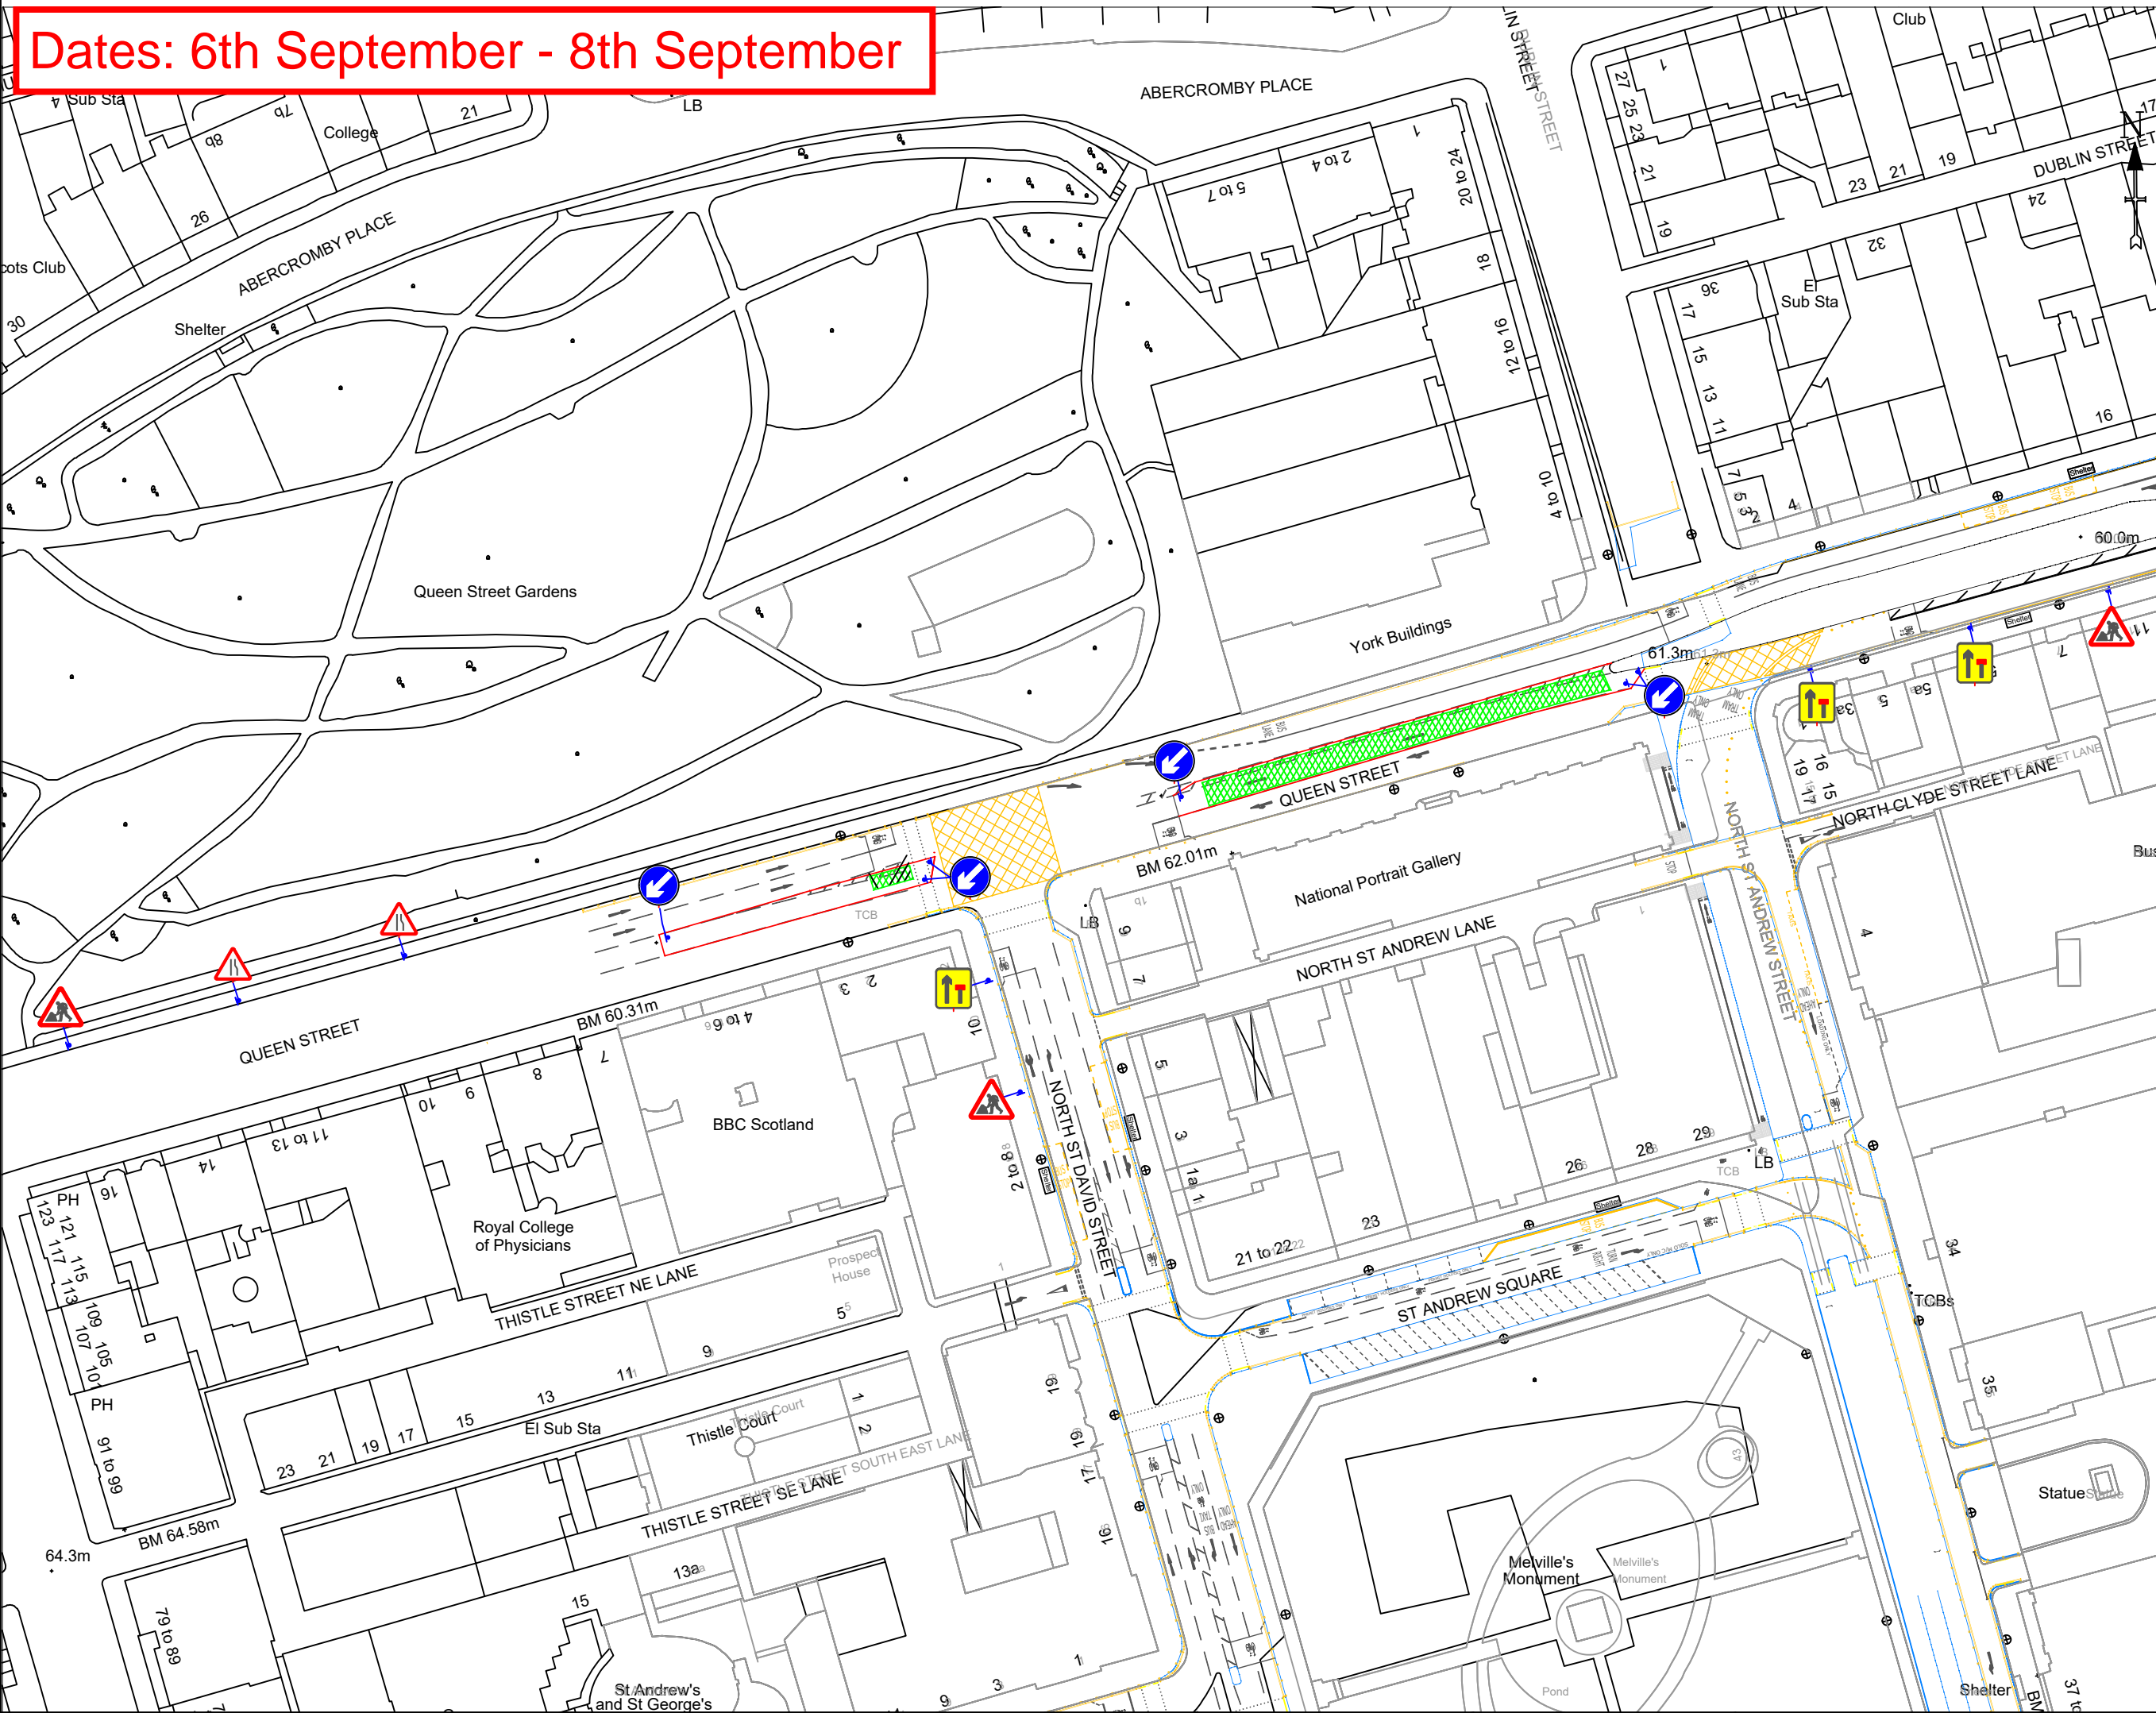

ALL CLASS ONE OPERATIVES ENGAGED IN TEMPORARY TRAFFIC MANAGEMENT OPERATIONS ARE LANTRA APPROVED AND ACCREDITED TO SECTOR SCHEME 12

ALL TRAFFIC MANAGEMENT TO COMPLY WITH CHAPTER 8 OF THE T.S.M. ALL SIGNS TO COMPLY WITH THE DETAILS OF THE T.S.R.G.D. 2002

KEY

- Traffic Cones
- Pedestrian walkway
- Parking Restriction
- Area of work
- Direction of Traffic Sign
- Traffic light Head
- Traffic signal head
- Pedestrian head
- Traffic signal head base for pedestrian crossing
- Pedestrian head base

(W)
Maximum Lane width 3.375m

SAFETY ZONE DIMENSIONS
Permanent speed limit 30mph
Sideways safety zone 0.5m
Longways safety zone 0.5m
(Dimensions are minima)

Rev	Date	Revision	Rev by	Checked by

Class One Traffic Management Ltd.



Class One House
Seabegs Road,
Bonnybridge,
FK4 2AQ
Tel : 01324 810222
Fax : 01324 810444

Drawn By: JP STOBO Checked By: WM
Scale: NTS 17.08.2022

MAIN CONTRACTOR: BALFOUR BEATTY
PROJECT: CEC ACTIVE TRAVEL - CWEL
QUEEN ST/ N ST DAVID ST,
EDINBURGH
TRAFFIC MANAGEMENT: SECTION 3
DAYSHIFT LANE CLOSURES

Drawing No: 36214-TM002

Revision: Original Drawing Size 840x594