


Dates: 12th January to Mid May

Diversion Route:
Yunnex will amend traffic signals as previously done for this diversion during the tram works. Give Way priorities also changed at the junctions also by line marking contractor.

Trams Remain Running
- Full Road Closure
Work Area For Amber
Zone Working Only. Red
Zone Working under
Nights/shift Possession
ATWs.

Temp Pedestrian Crossing.

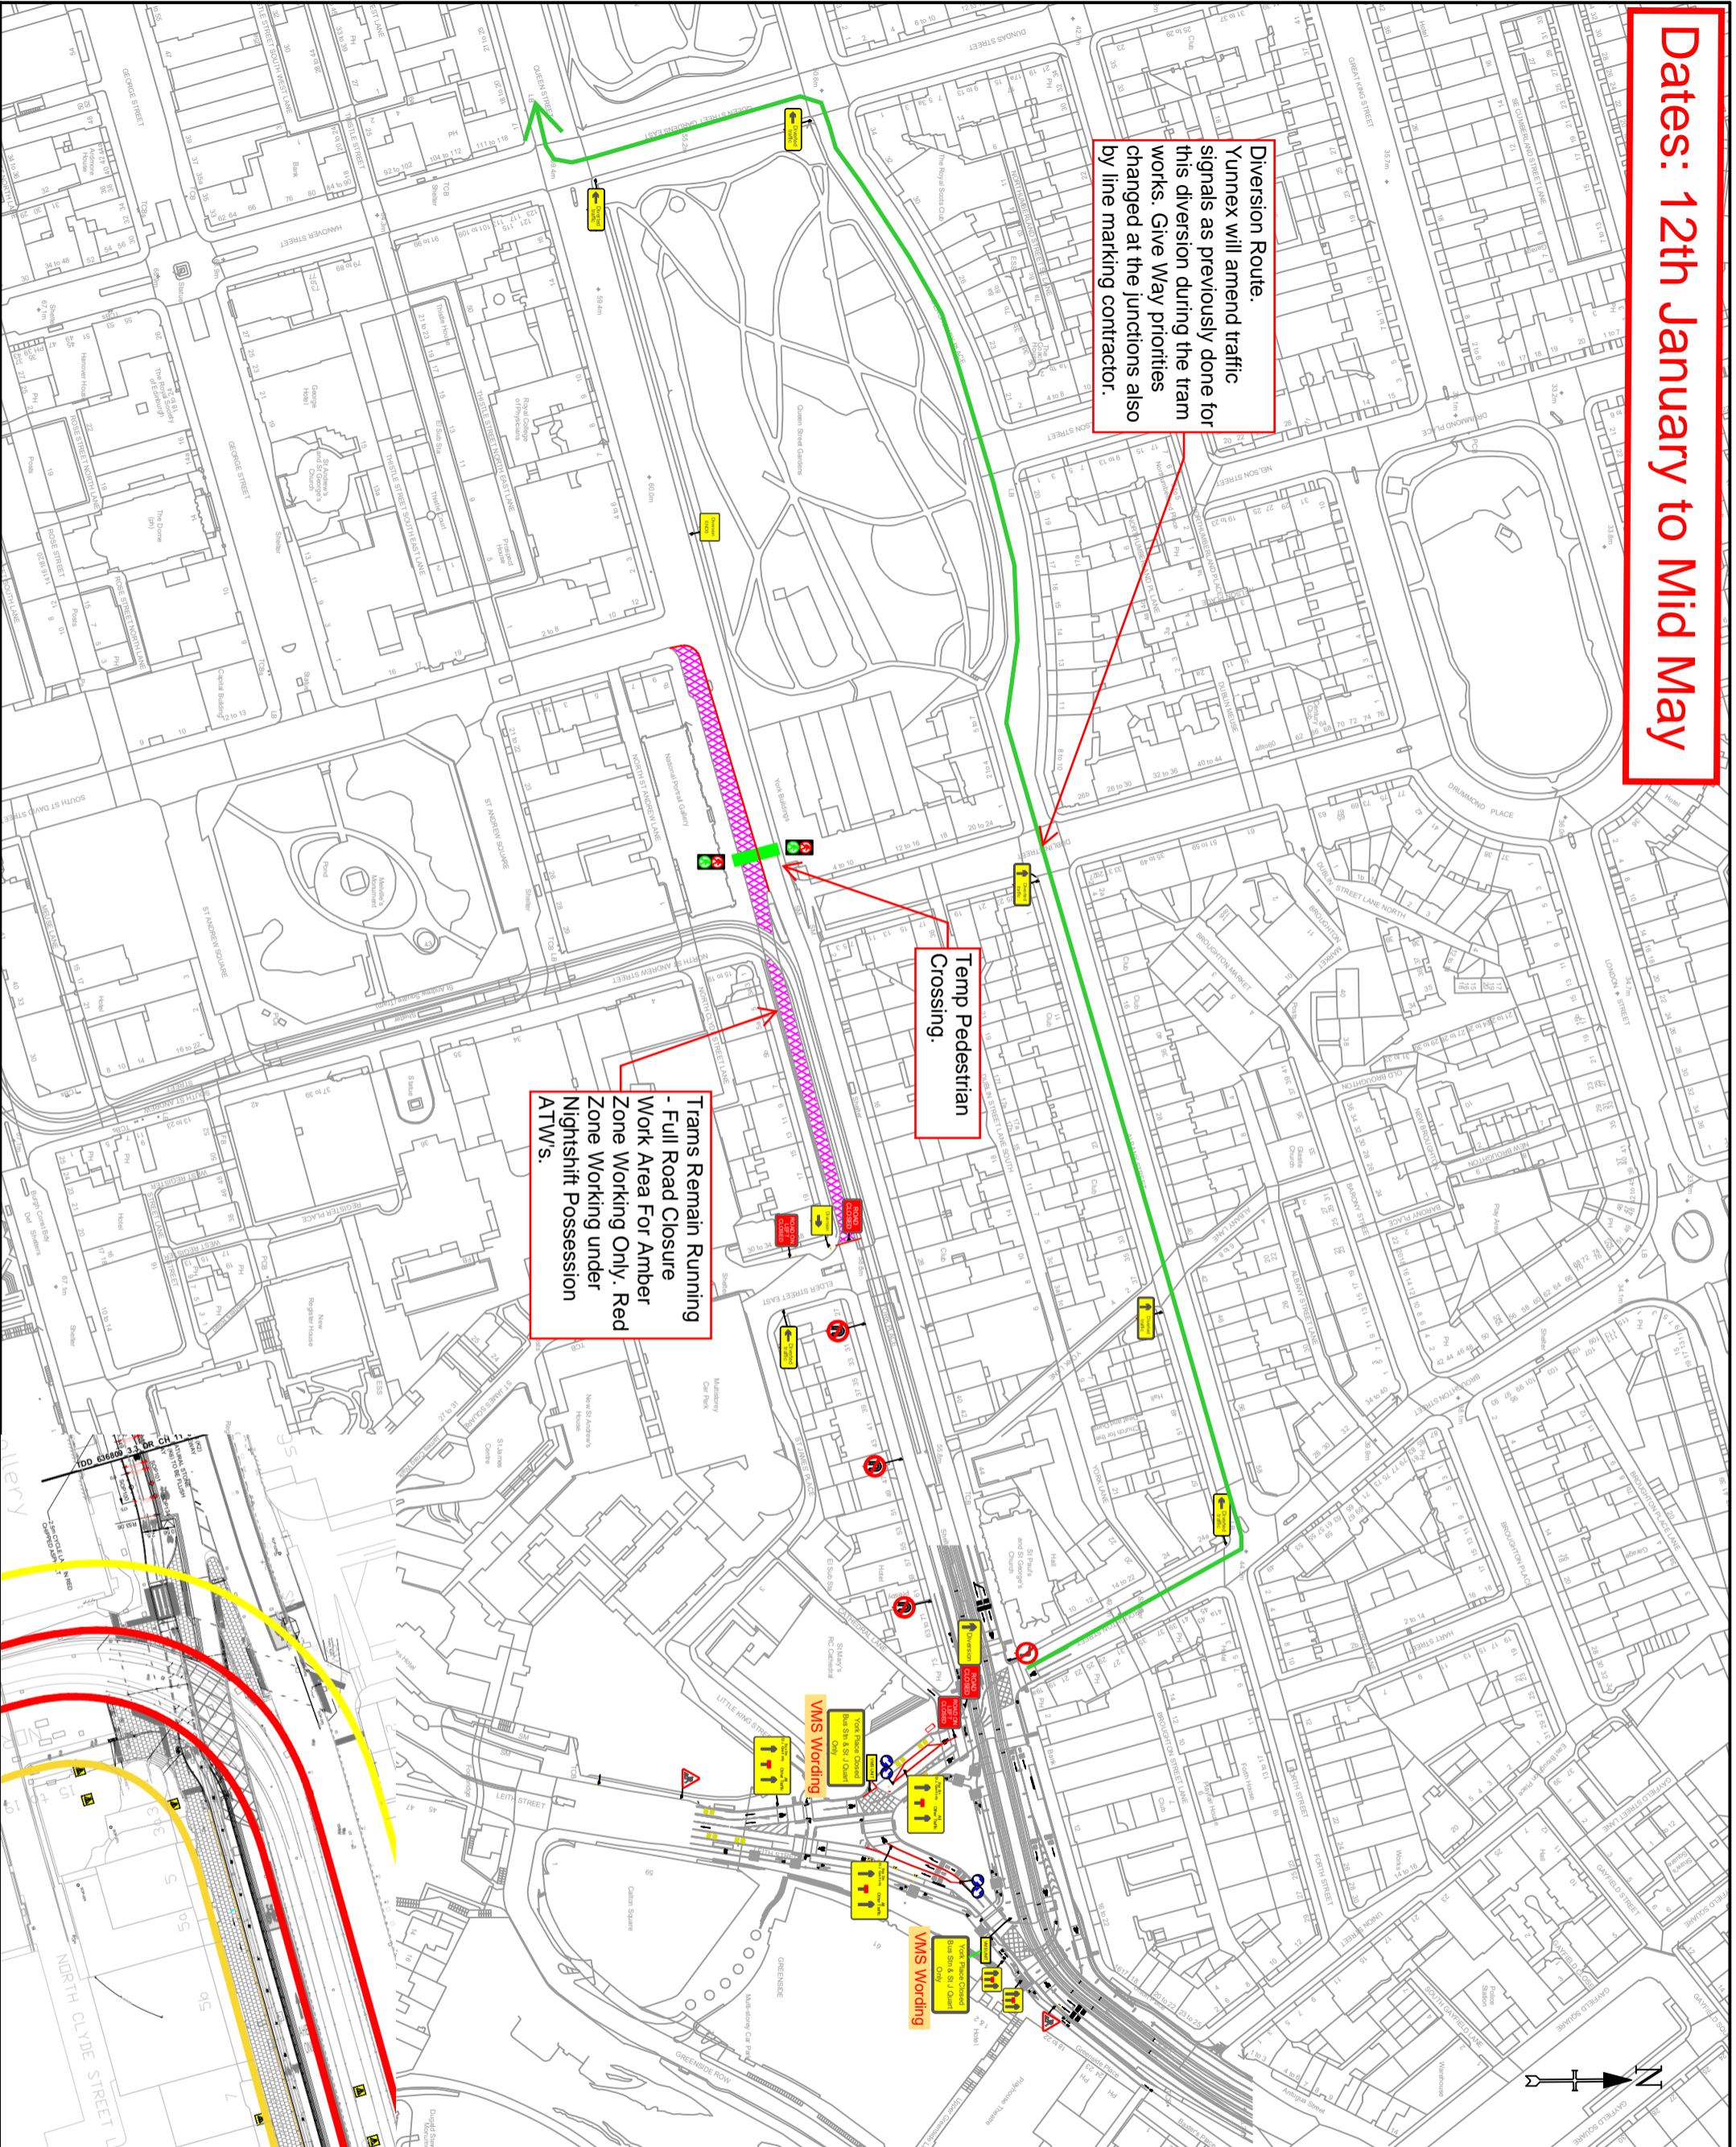

KEY

- Traffic Cones
- Pedestrian walkway
- Parking Restriction
- Area of work
- Direction of Traffic Sign
- Traffic light Head
- Traffic signal head
- Pedestrian head
- Traffic signal head base for pedestrian crossing
- Pedestrian head base

Maximum Lane width 3.375m

SAFETY ZONE DIMENSIONS
Permanent speed limit 30mph
Sideways safety zone 0.5m
Longways safety zone 0.5m
(Dimensions are minimal)

Class One Traffic Management Ltd.

Class One House
Seahags Road,
Bonnbridge,
FK4 2AQ
Tel: 01324 810222
Fax: 01324 810444
www.classone.org
mail@classone.org

Drawn By: JP STOBO
Checked By: SP
26.10.2022

Scale:

MAIN CONTRACTOR: BALFOUR BEATTY
PROJECT: CEC ACTIVE TRAVEL - CCWEL
YORK PLACE,
EDINBURGH
TRAFFIC MANAGEMENT: SECTION 3 - WESTBOUND TOTAL SHUT

Drawing No: 36214-TM305
Revision:

ALL CLASS ONE OPERATIVES ENGAGED IN TEMPORARY TRAFFIC MANAGEMENT OPERATIONS ARE LANTRA APPROVED AND ACCREDITED TO SECTOR SCHEME 12

ALL TRAFFIC MANAGEMENT TO COMPLY WITH CHAPTER 8 of the T.S.M. ALL SIGNS TO COMPLY WITH THE DETAILS OF THE T.S.M.G.D. 2002