


HAYMARKET TERRACE EAST BOUND CLOSURE

3rd APRIL 2023 TO NOVEMBER 2023

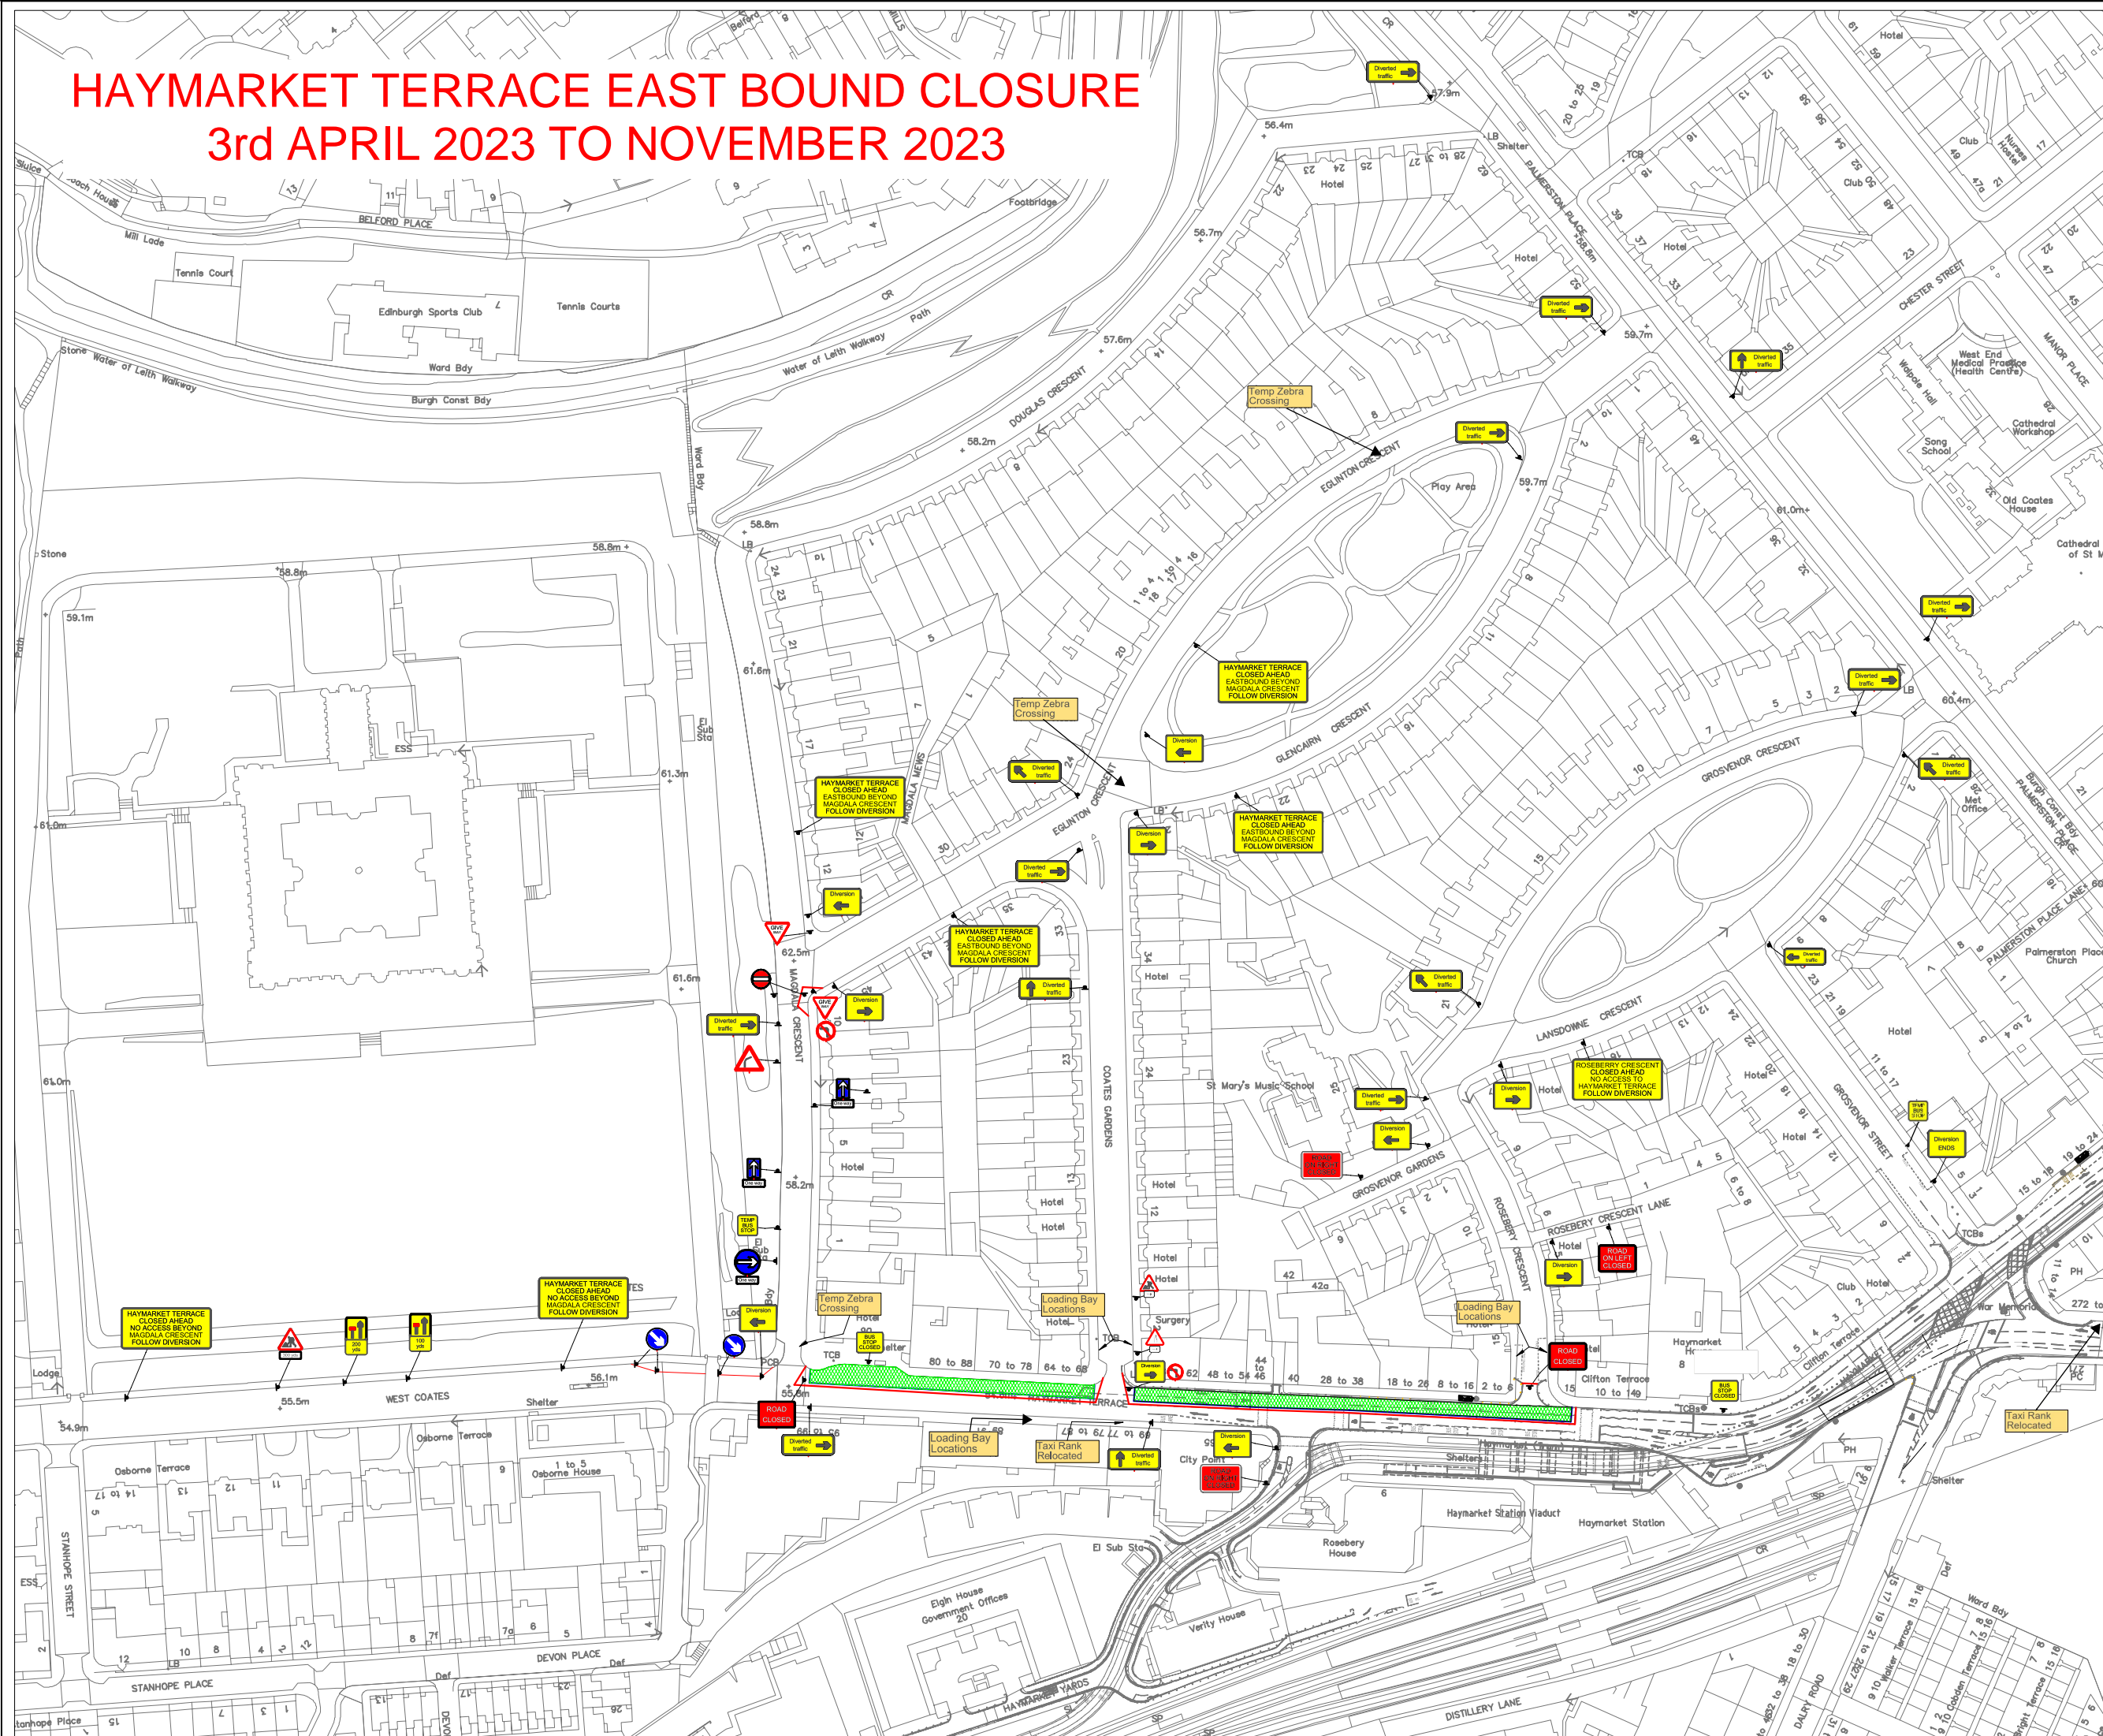

W:\DRAWINGS\Drawings 2018\A1\A1_01.dwg	W:\DRAWINGS\Drawings 2018\TMC\A1.dwg
--	--------------------------------------

ALL CLASS ONE OPERATIVES ENGAGED IN TEMPORARY TRAFFIC MANAGEMENT OPERATIONS ARE LANTRA APPROVED AND ACCREDITED TO SECTOR SCHEME 12

ALL TRAFFIC MANAGEMENT TO COMPLY WITH CHAPTER 8 OF THE T.S.M. ALL SIGNS TO COMPLY WITH THE DETAILS OF THE T.S.R.G.D. 2002

KEY

- Traffic Cones
- Pedestrian barrier
- Parking Restriction
- Area of work
- Direction of Traffic
- P Sign
- Traffic light Head
- Traffic signal head
- Pedestrian head
- P Traffic signal head base for pedestrian crossing
- P Pedestrian head base
- A Mass Barrier

Maximum Lane width	3.75m
Desired Lane width	3.25m
Absolute minimum	3.00m

a	04/10/22		JPS	SP
Rev	Date	Revision	Rev by	Chkd by

Class One Traffic Management Ltd.

Class One House
Seabegs Road,
Bonnybridge,
FK4 2AQ
Tel : 01324 810222
Fax : 01324 810444

www.classone.org
mail@classone.org

Drawn By : JP Stobo	Checked By : SP
Scale : N.T.S.	Date : 21/09/2022

MAIN CONTRACTOR: Balfour Beatty
 LOCATION: Haymarket, Edinburgh
 TRAFFIC MANAGEMENT: EB Road Closure & Diversion
 Magdala to Roseberry Crescent

Revision :	Original Drawing Size 841x594 (A1)
------------	---------------------------------------

HAYMARKET TERRACE EAST BOUND CLOSURE

3rd APRIL 2023 TO NOVEMBER 2023

Haymarket Terrace Magdala Crescent to Roseberry Crescent




ALL CLASS ONE OPERATIVES ENGAGED IN TEMPORARY TRAFFIC MANAGEMENT OPERATIONS ARE LANTRA APPROVED AND ACCREDITED TO SECTOR SCHEME 12

ALL TRAFFIC MANAGEMENT TO COMPLY WITH CHAPTER 8 OF THE T.S.M.
ALL SIGNS TO COMPLY WITH THE DETAILS OF THE T.S.R.G.D., 2002

KEY	
	Traffic Cones
	Pedestrian barrier
	Parking Restriction
	Area of work
	Direction of Traffic Sign
	Traffic light Head
	Traffic signal head
	Pedestrian head
	Traffic signal head base for pedestrian crossing
	Pedestrian head base
	(A)
	Mass Barrier

Maximum Lane width	3.75m
Desired Lane width	3.25m
Absolute minimum	3.00m

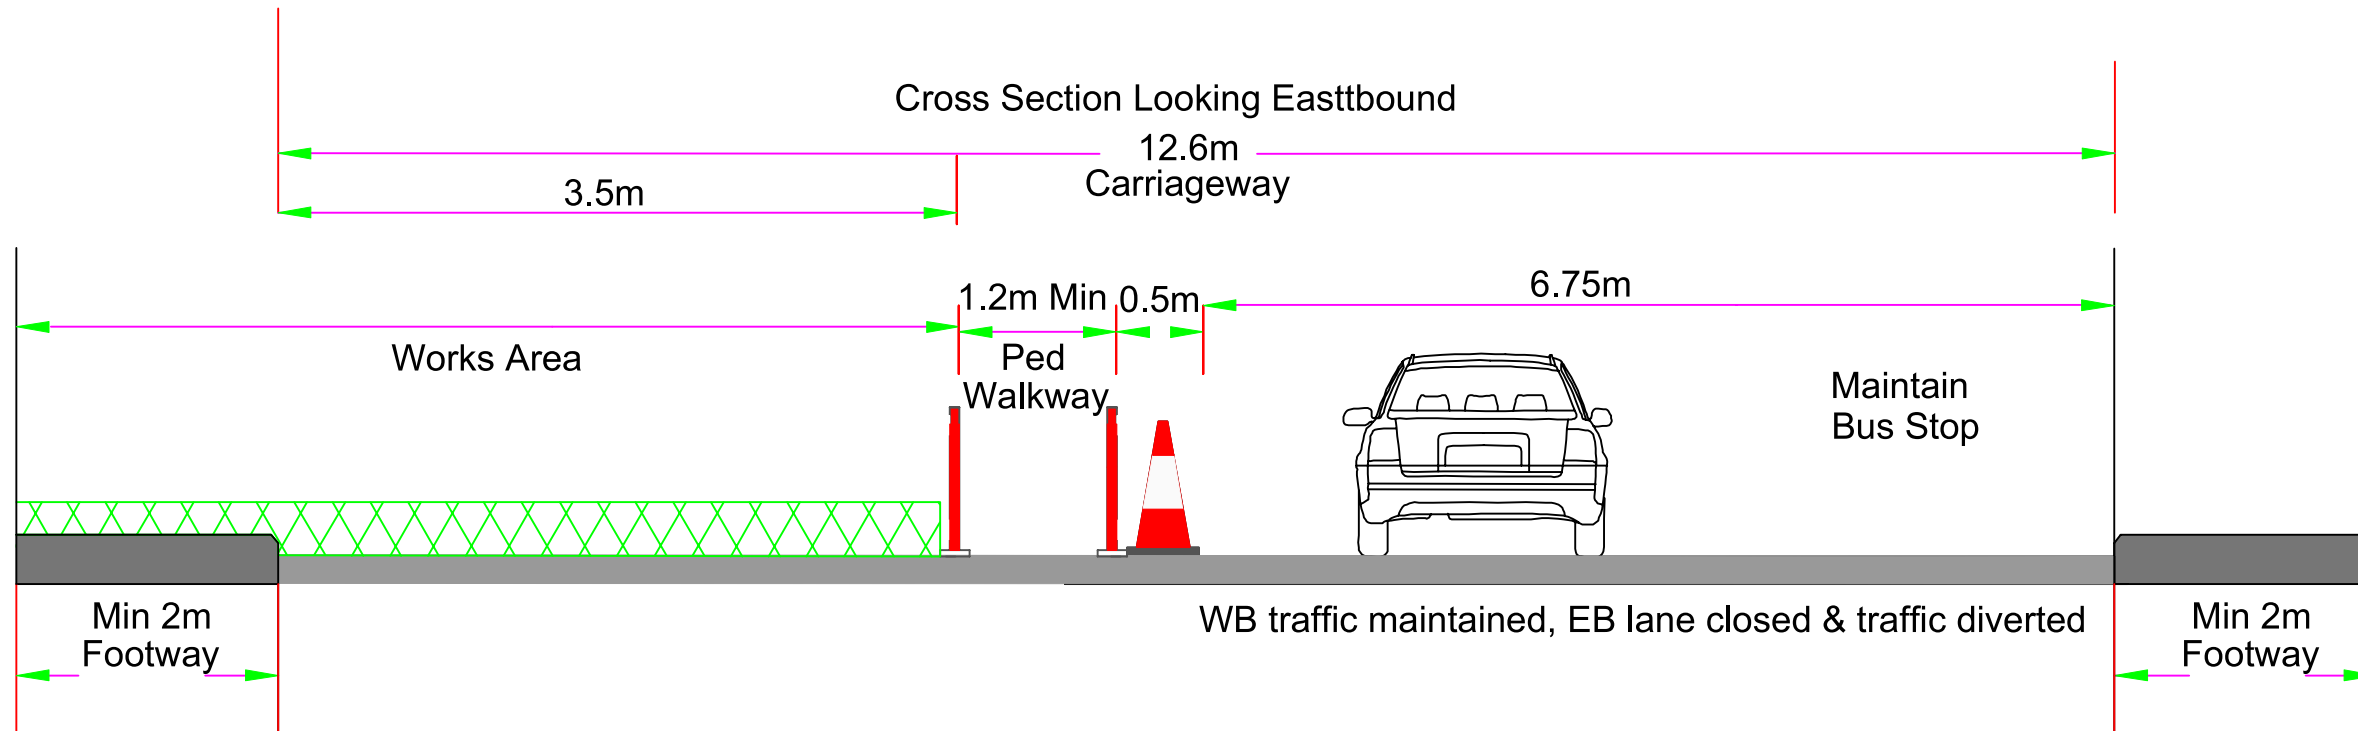

Rev	Date	Revision	Rev by	Chkd by

Class One Traffic Management Ltd.

Class One House
 Seabegs Road,
 Bonnybridge,
 FK4 2AQ
 Tel : 01324 810222
 Fax : 01324 810444
www.classone.org
mail@classone.org

Drawn By : JP Stobo Checked By : SP
 Scale : N.T.S. Date : 21/09/2022

MAIN CONTRACTOR: Balfour Beatty
 LOCATION: Haymarket, Edinburgh
 TRAFFIC MANAGEMENT: EB Road Closure Cross Section