

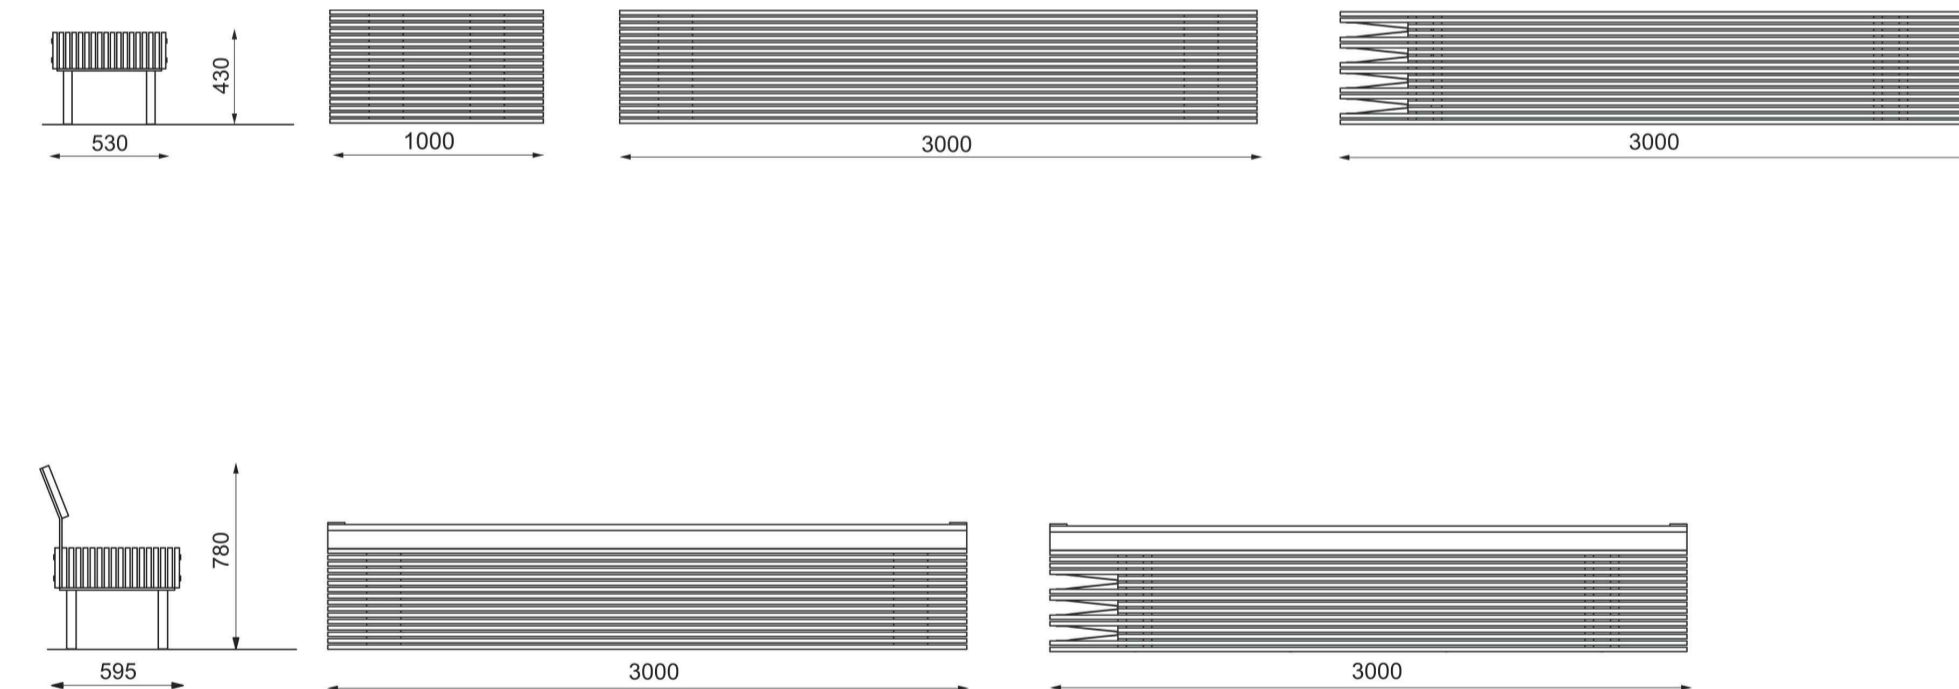


Long Benches with optional backrest and included cycle parking element (to complement standard cycle parking provision in the wider park) in timber and steel

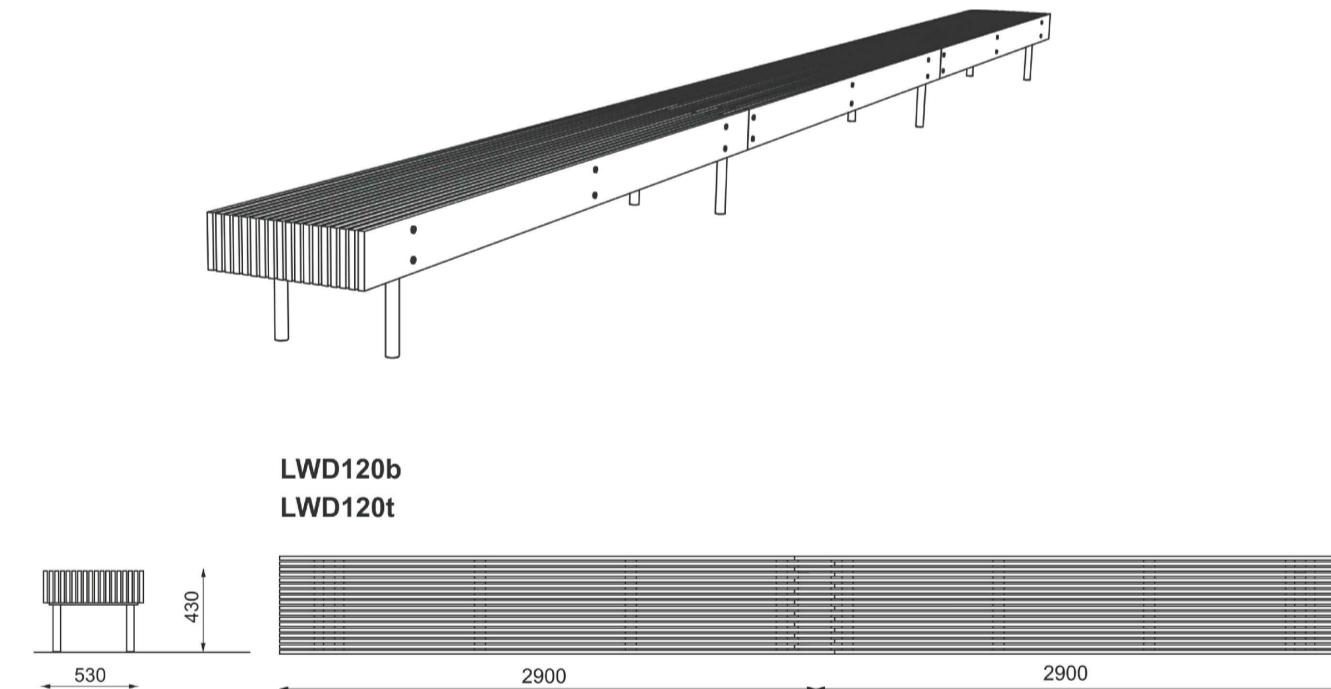

Individual Benches in timber and steel to add colour to seating areas

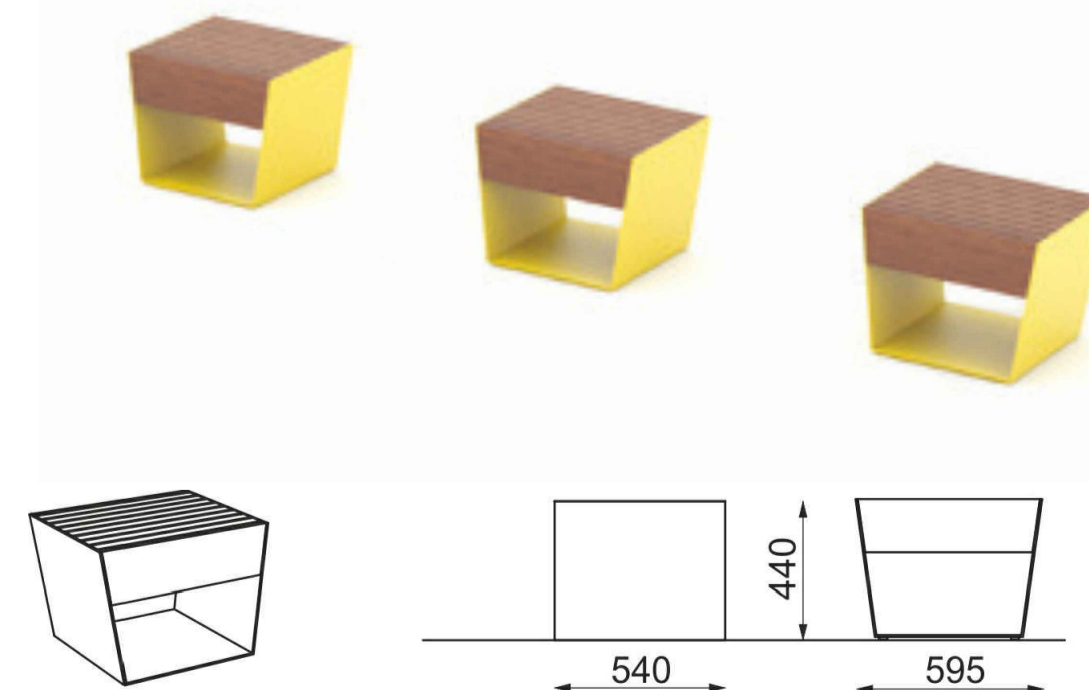

Granite surfacing with carved text & Active travel symbols



Outdoor fitness equipment at larger seating areas



North Point	Project <b>Saughton Park Active Travel</b>	<b>IronsideFarrar</b> Environmental Consultants Environmental Planners Civil Engineers Landscape Architects Graphic Design
Drawn HL	Client City of Edinburgh Council	
Checked by GS	Title <b>Saughton Park Proposed Seating &amp; Gym Areas</b>	111 McDonald Road EDINBURGH EH7 4NW Tel: 0131 550 6500 Fax: 0131 557 6723 mail@ironsidefarrar.com offices also in BELLSHILL & MANCHESTER
Date 19.12.16	Original Size <b>A1</b>	Quality Assurance UKAS 005 Quality Assurance ISO 9001:2008 SGS Certificate GB02/54539
Scale 1:100	Copyright Acknowledgement Ordnance Survey © Crown Copyright 2016. All rights reserved. Licence No. AL100017966.	Drawing No. <b>8724_105</b>