


- NOTES:**
- ALL DIMENSIONS IN METRES UNLESS OTHERWISE STATED.
 - THIS DRAWING IS PRESENTED IN DRAFT FORM AND SHOULD NOT BE ACCEPTED AS FINAL.
 - DIMENSIONS ARE APPROXIMATE ONLY DUE TO NO TOPOGRAPHICAL SURVEY.
 - DRIVEWAYS, D-ISLANDS AND BUS STOPS NEED TO BE KEPT CLEAR OF SEGREGATION.
 - MINIMUM ROAD CARRIAGEWAY WIDTH OF 6.5M REQUIRED.
 - ALL EXISTING ROAD MARKING TO REMAIN IN PLACE UNLESS THEY ARE IDENTIFIED TO BE UPGRADED ON GENERAL ARRANGEMENT OR SITE CLEARANCE DRAWINGS.

- LEGEND**
- PROPOSED CYCLE LANE DEFENDER (Fig 1.) WITH OFFSET MANDATORY LINING THROUGHOUT (LINING OFFSET BY 0.3M C/C UNLESS STATED)
 - PROPOSED ADVISORY CYCLE LANE LINING
 - EXISTING ADVISORY CYCLE LANE LINING (OR OTHER EXISTING MARKING AS SHOWN ON DRAWING) TO BE RETAINED (BUT NOT REMARKED)
 - EXISTING ADVISORY CYCLE LANE LINING (OR OTHER EXISTING MARKING AS SHOWN ON DRAWING) TO BE REMARKED AS PART OF NEW PROPOSALS
 - PROPOSED ROAD LANE MARKING TO TSGRD 1004
 - EDGE OF EXISTING ROAD (FOR ILLUSTRATION)
 - APPROXIMATE DRIVEWAY OR PRIVATE ACCESS LOCATION - ORCAS NOT TO BE PLACED OVER DRIVEWAY OR ACCESS POINTS.
 - INDICATIVE LOCATION OF BUS STOP MARKINGS
 - CYCLING MARKING ON MANDATORY AND ADVISORY CYCLEWAY (TO TSGRD 1057)
 - EXISTING GUARDRAIL TO BE REMOVED
 - DOUBLE YELLOW LINE & DOUBLE BLIP

This map is reproduced from Ordnance Survey material with the permission of Ordnance Survey on behalf of the Controller of Her Majesty's Stationery Office © Crown copyright. Unauthorised reproduction infringes Crown copyright and may lead to prosecution or civil proceedings.

100023420 (2019)

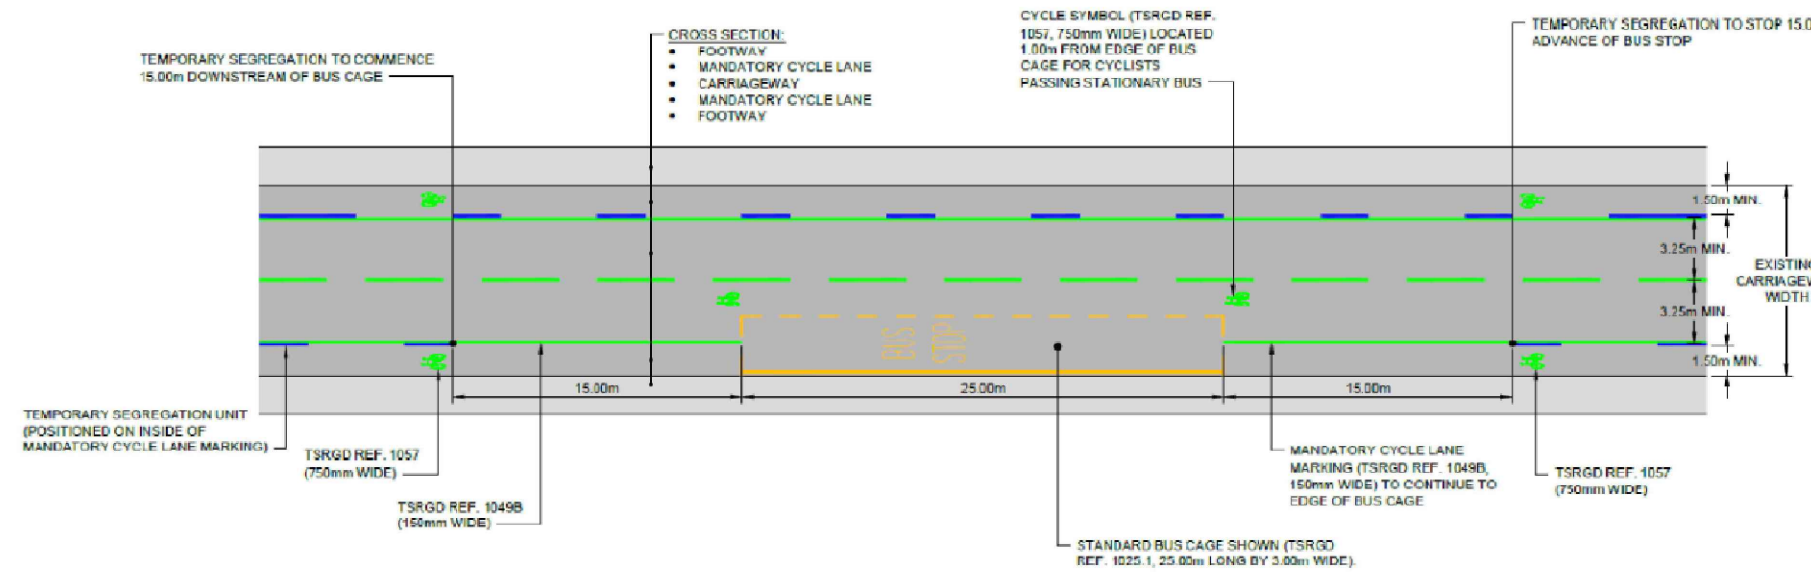

IMPORTANT

HEALTH, SAFETY & ENVIRONMENTAL INFORMATION

IN ADDITION TO THE HAZARDS AND RISKS NORMALLY ASSOCIATED WITH THE TYPE OF WORK DETAILED ON THIS DRAWING, PLEASE NOTE THE FOLLOWING SIGNIFICANT RISKS TO HEALTH & SAFETY:-

THE SIGNIFICANT RISKS ASSOCIATED WITH THE PROJECT ARE NOTED BELOW

Ref: 1 The site specific hazards are highlighted on drawings and identified in designer's hazard register.

REFERENCE RESIDUAL HAZARD REGISTER FOR FULL DETAILS REF: GIL-DRA-12727-1100

IT IS ASSUMED THAT ALL WORKS SHALL BE UNDERTAKEN BY A COMPETENT CONTRACTOR WORKING WHERE APPROPRIATE TO AN APPROVED SAFE SYSTEM OF WORK

REVISION	DETAILS	BY	DATE	CHECKED

EDINBURGH
THE CITY OF EDINBURGH COUNCIL

The City of Edinburgh Council
Waverley Court
4 East Market Street
Edinburgh, EH8 8BG
Telephone: 0131 200 2000

PLANNING MANAGEMENT
INFRASTRUCTURE
TRANSPORT, TRAFFIC & DELIVERY

SPACES FOR PEOPLE
GILMERTON ROAD
SHEET 2 OF 3

Date: 17/06/2020 Job No.: 636991 Drawn by: GAW
Scale: 1:500 Checked by: