

This map is reproduced from Ordnance Survey material with the permission of Ordnance Survey on behalf of the Controller of Her Majesty's Stationery Office © Crown copyright. Unauthorised reproduction infringes Crown copyright and may lead to prosecution or civil proceedings.

100023420 (2015)

A	MINOR CHANGES TO SOME LOCATIONS TO MATCH ON SITE CONSTRAINTS	MP	19/09/23	AL
REVISION	DETAILS	BY	DATE	CHECKED

EDINBURGH
THE CITY OF EDINBURGH COUNCIL

The City of Edinburgh Council
Waverley Court, 4 East Market Street
Edinburgh, EH8 8BG
Telephone: 0131 200 2000

WASTE

COMMUNAL BIN REVIEW
PHASE 3 - N2
AREA-PAGE INDEX

Date: 15/06/2023 Job No. Drawn by: AL
Scale: 1:2000 @A0 Checked by:

INDEX		
REFERENCE	CLOSEST ADDRESS	PAGE
N2-01	1 INVERLEITH AVENUE	1
N2-02	60 INVERLEITH ROW	1
N2-03	9 MONTAGU TERRACE	1
N2-04	9 ROYSTON TERRACE	1
N2-05	4 ROYSTON TERRACE	1
N2-06	3 MONMOUTH TERRACE	1
N2-07	15 GOLDENACRE TERRACE	2
N2-08	4 BANGHOLM TERRACE	2
N2-09	19 EILDON STREET	3
N2-10	11 EILDON STREET	3
N2-11	73 INVERLEITH ROW	3
N2-12	5 INVERLEITH TERRACE	4
N2-14	5 HOWARD STREET	4
N2-15	36 HOWARD PLACE	3
N2-16	2 GOLDENACRE TERRACE	2

This map is reproduced from Ordnance Survey material with the permission of Ordnance Survey on behalf of the Controller of Her Majesty's Stationery Office © Crown copyright. Unauthorised reproduction infringes Crown copyright and may lead to prosecution or civil proceedings.

100023420 (2015)

A	MINOR CHANGES TO SOME LOCATIONS TO MATCH ON SITE CONSTRAINTS	MP	19/09/23	AL
REVISION	DETAILS	BY	DATE	CHECKED



The City of Edinburgh Council
Waverley Court, 4 East Market Street
Edinburgh, EH8 8BG
Telephone: 0131 200 2000





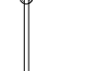
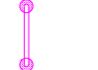
WASTE

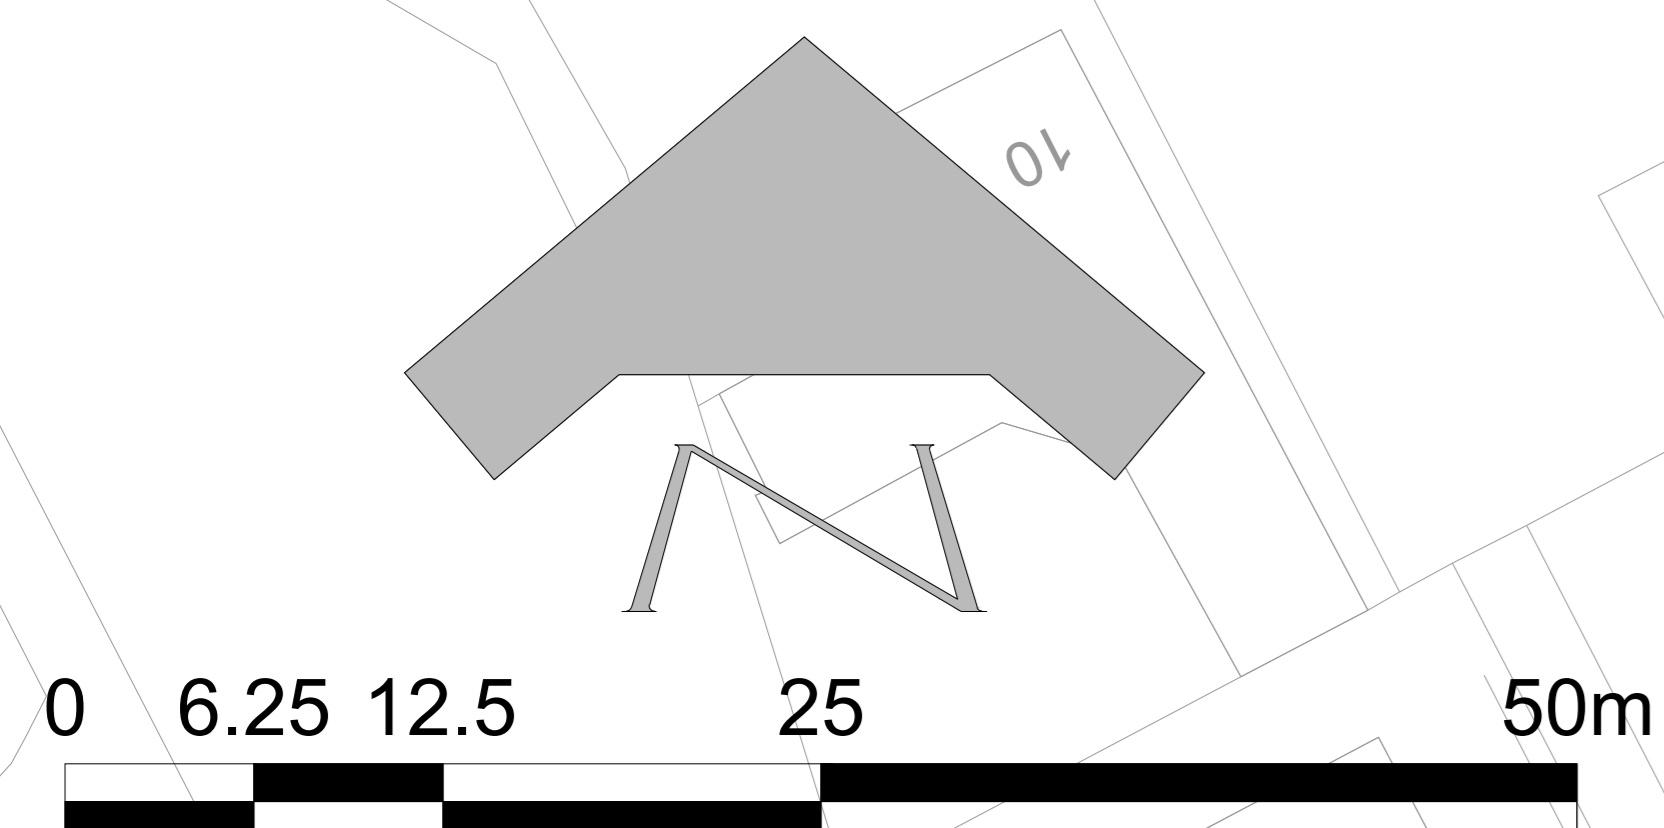
COMMUNAL BIN REVIEW
PHASE 3 - N2
LOCATION-PAGE INDEX

Date: 15/06/2023 Job No. Drawn by: AL
Scale: N/A Checked by:



KEY

-  1280L NON-RECYCLABLE WASTE
-  1280L MIXED RECYCLING BIN
-  660L GLASS RECYCLING BIN
-  240L FOOD WASTE RECYCLING BIN AND HOUSING
-  STANDARD BULL BAR
-  NARROW BULL BAR



This map is reproduced from Ordnance Survey material with the permission of Ordnance Survey on behalf of the Controller of Her Majesty's Stationery Office © Crown copyright. Unauthorised reproduction infringes Crown copyright and may lead to prosecution or civil proceedings.
100023420 (2015)

A	MINOR CHANGES TO SOME LOCATIONS TO MATCH ON SITE CONSTRAINTS	MP	19/09/23	AL
REVISION	DETAILS	BY	DATE	CHECKED

EDINBURGH
THE CITY OF EDINBURGH COUNCIL

The City of Edinburgh Council
Waverley Court, 4 East Market Street
Edinburgh, EH8 8BG
Telephone: 0131 200 2000

WASTE

COMMUNAL BIN REVIEW
PHASE 3 - N2
PAGE 1

Date: 15/06/2023 Job No. Drawn by: AL
Scale: 1:250 @A0 Checked by:



KEY

- 1280L NON-RECYCLABLE WASTE
- 1280L MIXED RECYCLING BIN
- 660L GLASS RECYCLING BIN
- 240L FOOD WASTE RECYCLING BIN AND HOUSING
- STANDARD BULL BAR
- NARROW BULL BAR

This map is reproduced from Ordnance Survey material with the permission of Ordnance Survey on behalf of the Controller of Her Majesty's Stationery Office © Crown copyright. Unauthorised reproduction infringes Crown copyright and may lead to prosecution or civil proceedings.

100023420 (2015)

A	MINOR CHANGES TO SOME LOCATIONS TO MATCH ON SITE CONSTRAINTS	MP	19/09/23	AL
REVISION	DETAILS	BY	DATE	CHECKED

◆ EDINBURGH ◆

THE CITY OF EDINBURGH COUNCIL

The City of Edinburgh Council Waverley Court, 4 East Market Street Edinburgh, EH8 8BG Telephone: 0131 200 2000	WASTE
---	-------





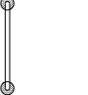
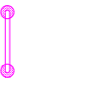
COMMUNAL BIN REVIEW	
PHASE 3 - N2	
PAGE 2	

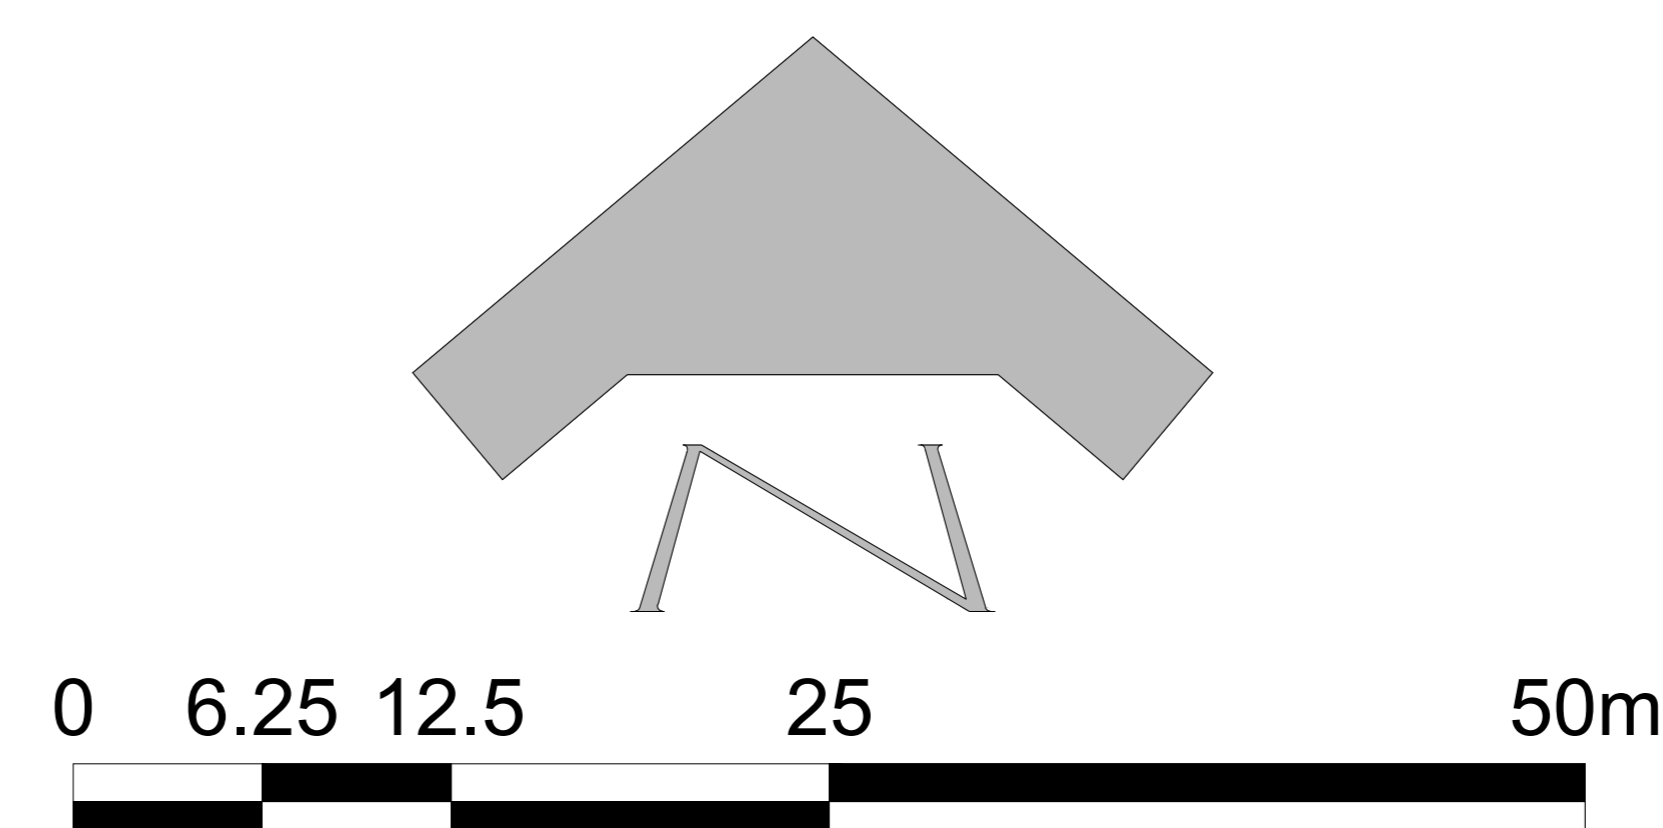
Date: 15/06/2023	Job No.	Drawn by: AL
Scale: 1:250 @A0		Checked by:

DRG. NO. WCBR-PHASE 3 N2



KEY

-  1280L NON-RECYCLABLE WASTE
-  1280L MIXED RECYCLING BIN
-  660L GLASS RECYCLING BIN
-  240L FOOD WASTE RECYCLING BIN AND HOUSING
-  STANDARD BULL BAR
-  NARROW BULL BAR



This map is reproduced from Ordnance Survey material with the permission of Ordnance Survey on behalf of the Controller of Her Majesty's Stationery Office © Crown copyright. Unauthorised reproduction infringes Crown copyright and may lead to prosecution or civil proceedings.
100023420 (2015)

A	MINOR CHANGES TO SOME LOCATIONS TO MATCH ON SITE CONSTRAINTS	MP	19/09/23	AL
REVISION	DETAILS	BY	DATE	CHECKED



The City of Edinburgh Council
Waverley Court, 4 East Market Street
Edinburgh, EH8 8BG
Telephone: 0131 200 2000

WASTE





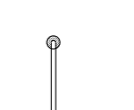
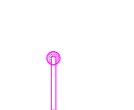
COMMUNAL BIN REVIEW
PHASE 3 - N2

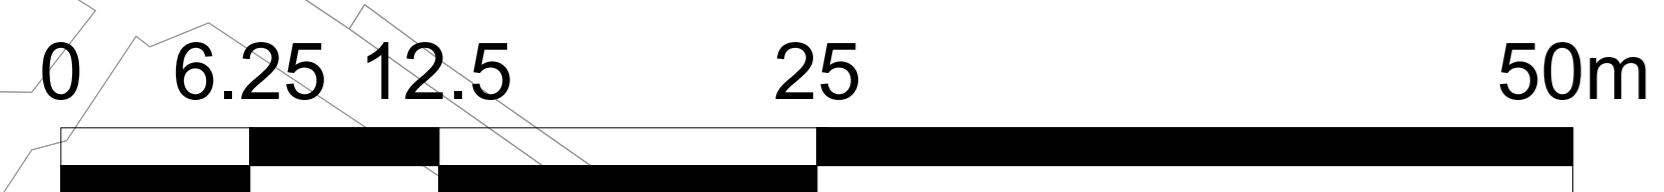
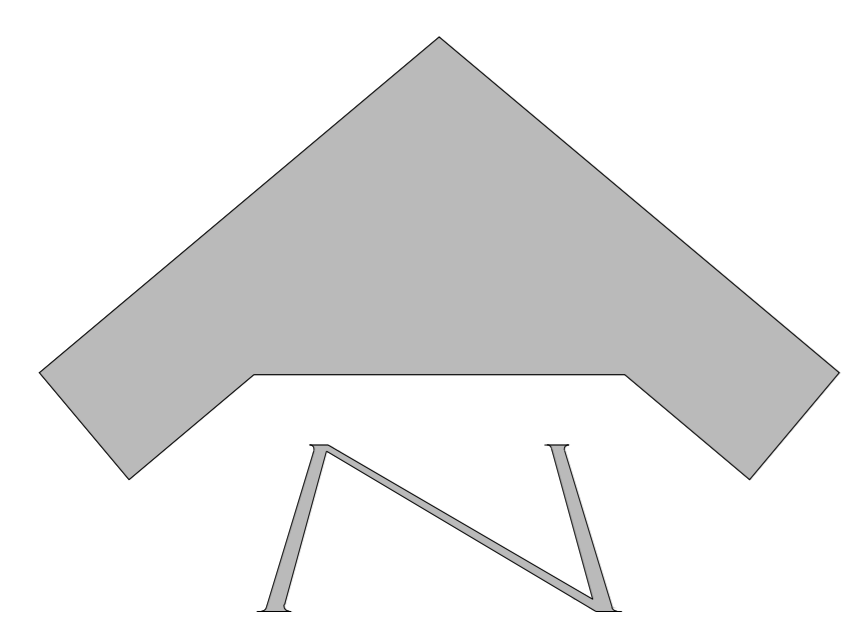
PAGE 3

Date: 15/06/2023 Job No. Drawn by: AL
Scale: 1:250 @A0 Checked by:



KEY

-  1280L NON-RECYCLABLE WASTE
-  1280L MIXED RECYCLING BIN
-  660L GLASS RECYCLING BIN
-  240L FOOD WASTE RECYCLING BIN AND HOUSING
-  STANDARD BULL BAR
-  NARROW BULL BAR



This map is reproduced from Ordnance Survey material with the permission of Ordnance Survey on behalf of the Controller of Her Majesty's Stationery Office © Crown copyright. Unauthorised reproduction infringes Crown copyright and may lead to prosecution or civil proceedings.
100023420 (2015)

REVISION	DETAILS	BY	DATE	CHECKED
A	MINOR CHANGES TO SOME LOCATIONS TO MATCH ON SITE CONSTRAINTS	MP	19/09/23	AL



The City of Edinburgh Council
Waverley Court, 4 East Market Street
Edinburgh, EH8 8BG
Telephone: 0131 200 2000

WASTE

COMMUNAL BIN REVIEW
PHASE 3 - N2

PAGE 4

Date: 15/06/2023 Job No. Drawn by: AL
Scale: 1:250 @A0 Checked by: