

ROADS (SCOTLAND) ACT 1984

THE CITY OF EDINBURGH COUNCIL (LAURISTON PLACE, EDINBURGH)
 (REDETERMINATION OF MEANS OF EXERCISE OF PUBLIC RIGHT OF PASSAGE)
 ORDER 2023 RSO/18/14
 Site Location Plan for the above Order which will come into effect on 1st day of June 2023.
 Executed by The City of Edinburgh Council this 29th day of March 2023.

Gavin Brown
 signed on behalf of Executive Director of Place

Plan 1 of 2

(witness) signed on behalf of Executive Director of Place

1:1 (mm) 0 10 20 30 40

A	DRAWING SHEET SIZE TO A3	14/08/2018	AP	AP
ISSUE	DETAILS	DATE	BY	CHK

Will Rudd
 Realise what's possible

Will Rudd Davidson (Edinburgh) Ltd
 Consulting Civil & Structural Engineers
 43 York Place
 Edinburgh EH1 3HP
 T: 0131 557 5255
 E: edinburgh@ruddconsult.com
 www.ruddconsult.com

CLIENT:
UNIVERSITY OF EDINBURGH

PROJECT TITLE:
**EDINBURGH FUTURES INSTITUTE
 AT QUARTERMILE**


DRG TITLE:
**PROPOSED ALTERATIONS TO
 FOOTWAY AT LAURISTON PLACE
 LOCATION PLAN**

STATUS: **INFORMATION**

DRAWN BY:	GW	DATE DRAWN:	08/08/2018
CHECKED BY:	AP	DATE CHECKED:	08/08/2018
SCALES:	1:2500	SHEET SIZE:	A3

PROJECT No: **E9518**

DISC.	TYPE	CAT.	No.	REV
S	L	(94)	004	A

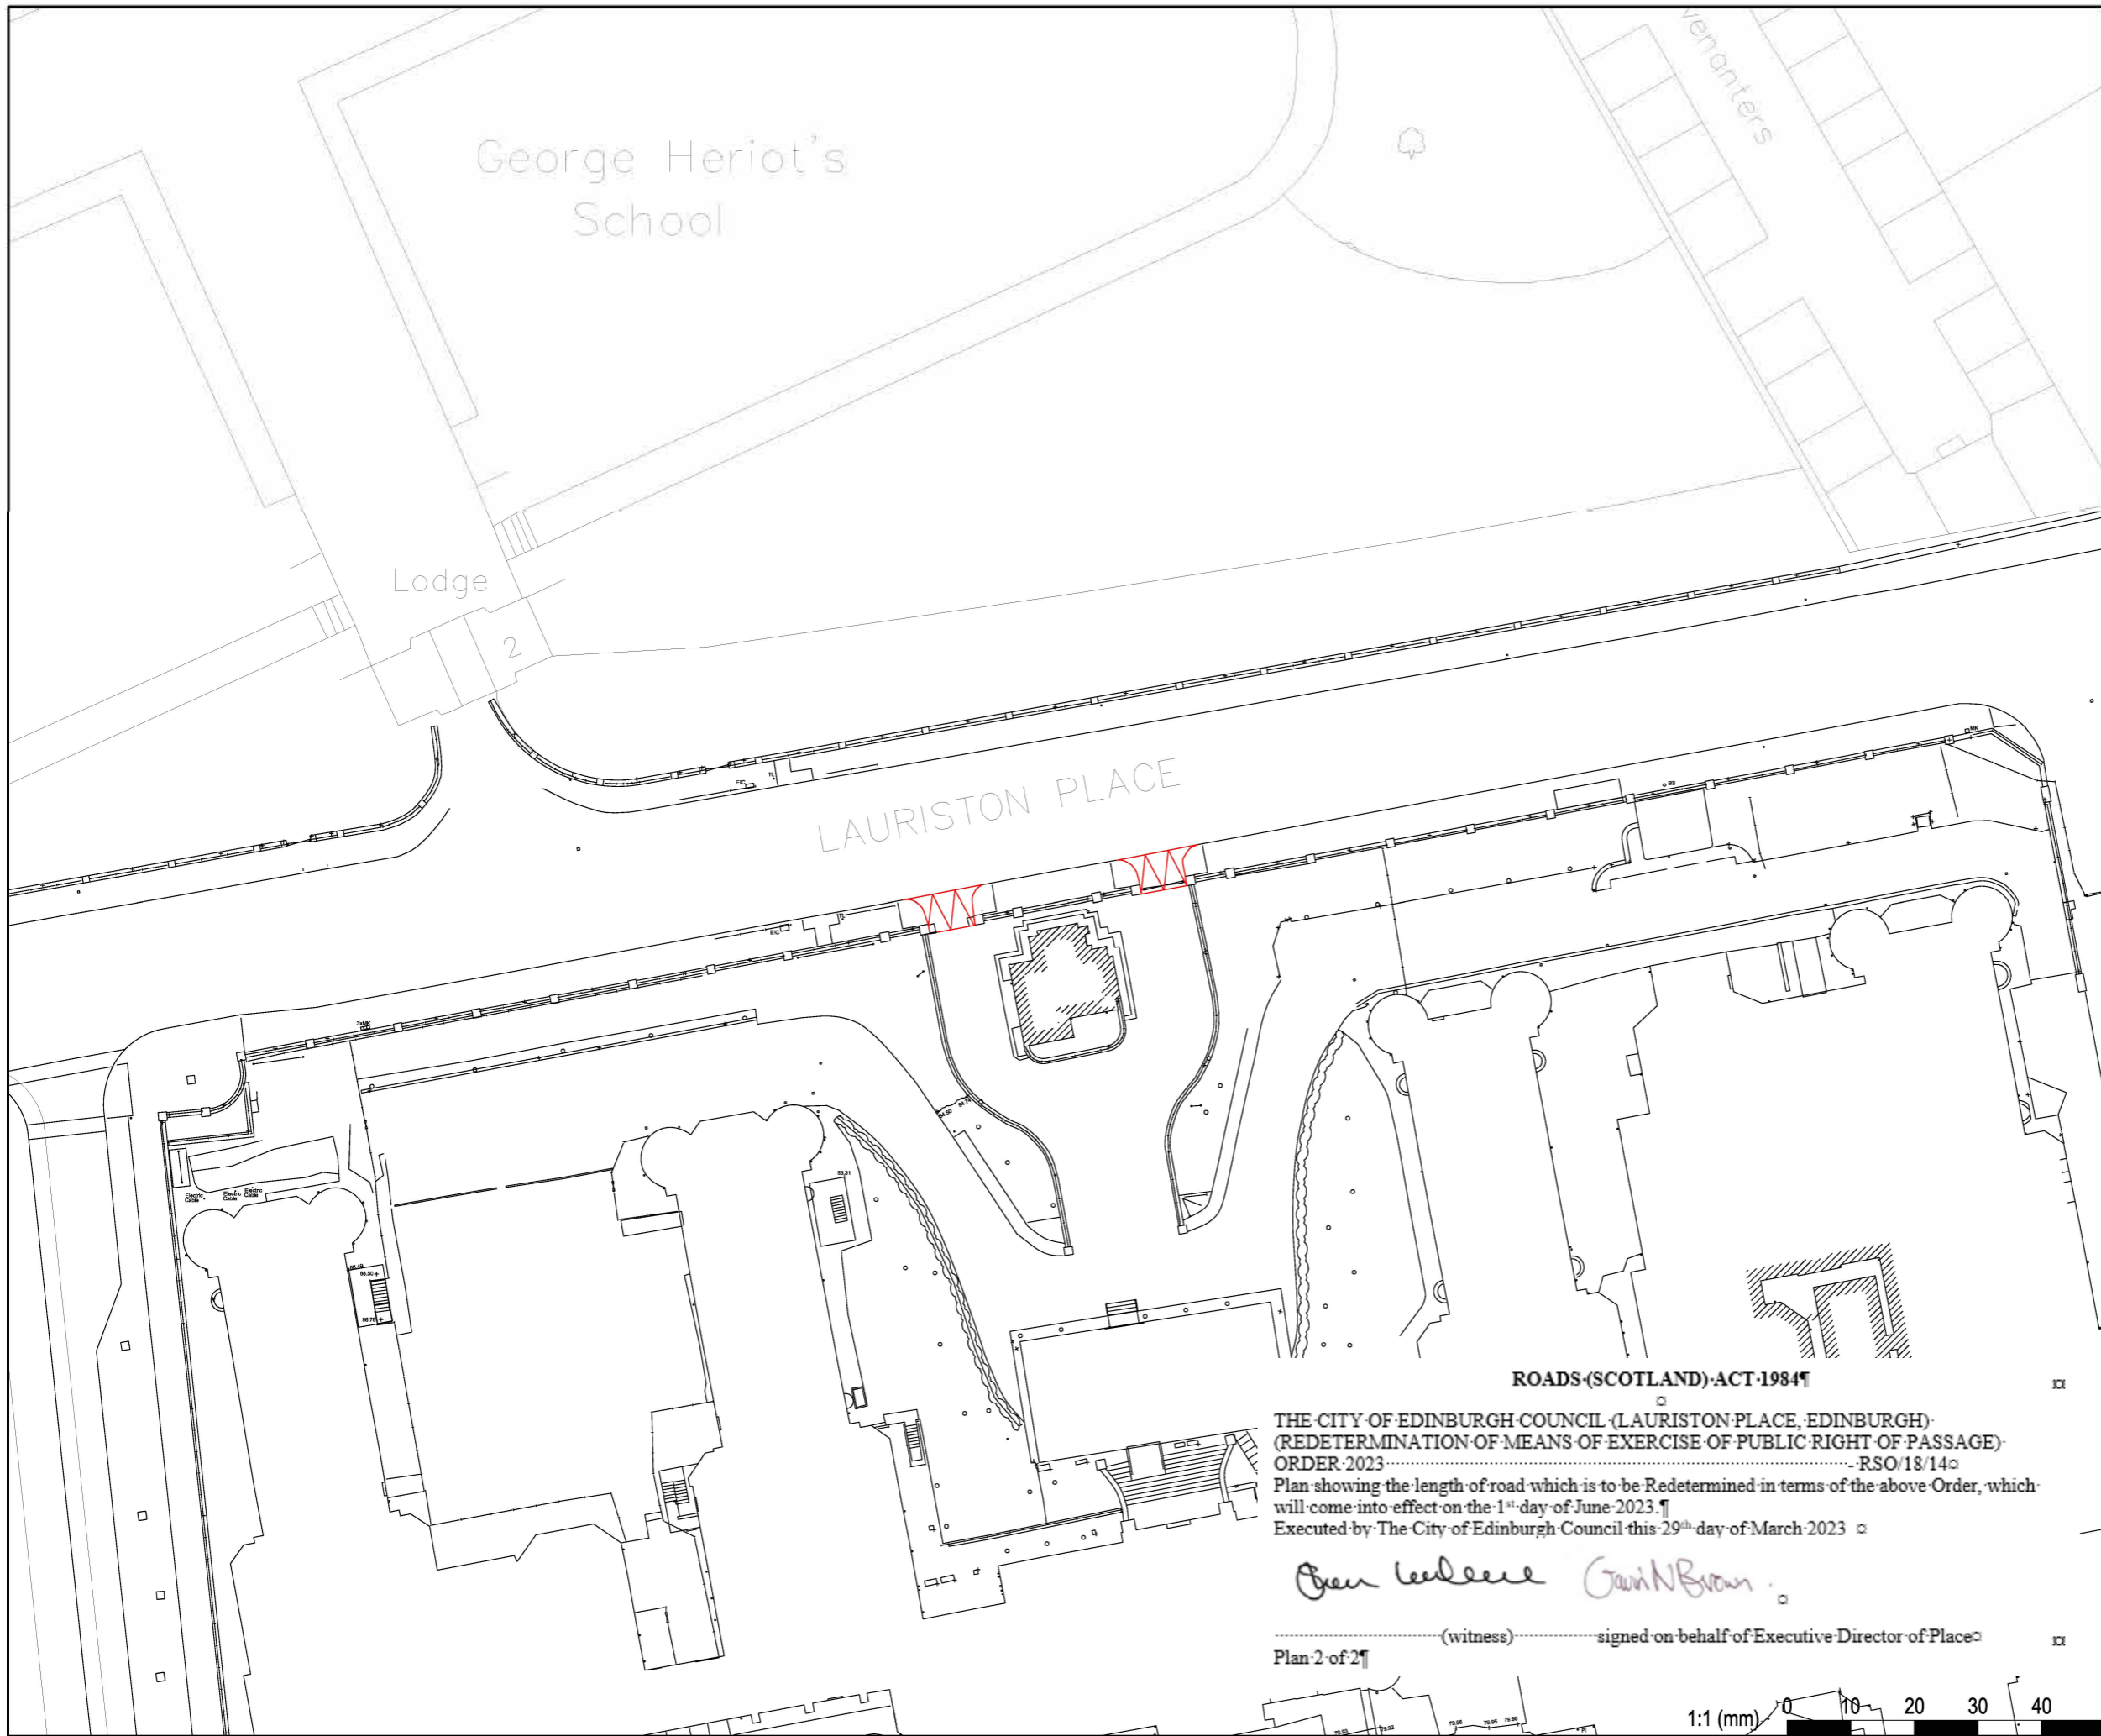

George Heriot's School

Lodge

LAURISTON PLACE

Venanters

ROADS (SCOTLAND) ACT 1984

THE CITY OF EDINBURGH COUNCIL (LAURISTON PLACE, EDINBURGH)
 (REDETERMINATION OF MEANS OF EXERCISE OF PUBLIC RIGHT OF PASSAGE)
 ORDER 2023 RSO/18/14
 Plan showing the length of road which is to be Redetermined in terms of the above Order, which
 will come into effect on the 1st day of June 2023.
 Executed by The City of Edinburgh Council this 29th day of March 2023

Ben Leese *Gavin Brown*
 (witness) signed on behalf of Executive Director of Place

Plan 2 of 2

1:1 (mm) 0 10 20 30 40

 AREA TO BE REDETERMINED FROM CARRIAGEWAY TO FOOTWAY

ISSUE	DETAILS	DATE	BY	CHK

Will Rudd
Reason what's possible

Will Rudd Davidson (Edinburgh) Ltd
 Consulting Civil & Structural Engineers
 43 York Place
 Edinburgh EH1 3HP
 T: 0131 557 5255
 E: edinburgh@ruddconsult.com
 www.ruddconsult.com

CLIENT:
UNIVERSITY OF EDINBURGH

PROJECT TITLE:
EDINBURGH FUTURES INSTITUTE AT QUARTERMILE

DRG TITLE:
PROPOSED ALTERATIONS TO FOOTWAY AT LAURISTON PLACE REDETERMINATION PLAN

STATUS: **INFORMATION**

DRAWN BY:	GW	DATE DRAWN:	08/08/2018
CHECKED BY:	AP	DATE CHECKED:	08/08/2018
SCALES:	1:500	SHEET SIZE:	A3

PROJECT No: **E9518**

DISC.	TYPE	CAT.	No.	REV
S	L	(94)	005	-