

LEGEND

- Extended or New Permit Holder Bay
- Extended or New Shared Use Bay
- Extended or New Disabled Bay
- Extended or Pay and Display Bay
- Extended or New Double Yellow Line
- Extended or New Single Yellow Line

NX-LXX Reference number associated with change in existing restrictions

Rev	Date	Description	Drn	Chk	App
3	13/04/2023	Final Issue	ESS	DMN	ENM
2	30/03/2023	REVISED AFTER DEC COMMENTS	ES	EMM	ENM
1	23/03/2023	REVISED AFTER DEC COMMENTS	EMM	ES	ENM
0	25/02/2023	Final Issue	DF	CF	EN

This drawing has been developed/created to meet the requirements of the contract and may contain design and intellectual property of other, non-contracting design partners.

PROJECT CENTRE

www.projectcentre.co.uk/projects-centre

Client: **EDINBURGH**
THE CITY OF EDINBURGH COUNCIL

Project: **CBR IN EXISTING CPZ - DELEGATED POWERS DRAWINGS**


Drawing Title: **AREA N1**
PAGE 1 OF 10


Drawing Status: **FOR APPROVAL**

Drawn	Designed	Date	Scale	Issue
SA	SA	14/12/2022	1:500	A1

Drawing No.: 1000009038-N1-P1

Rev: 3

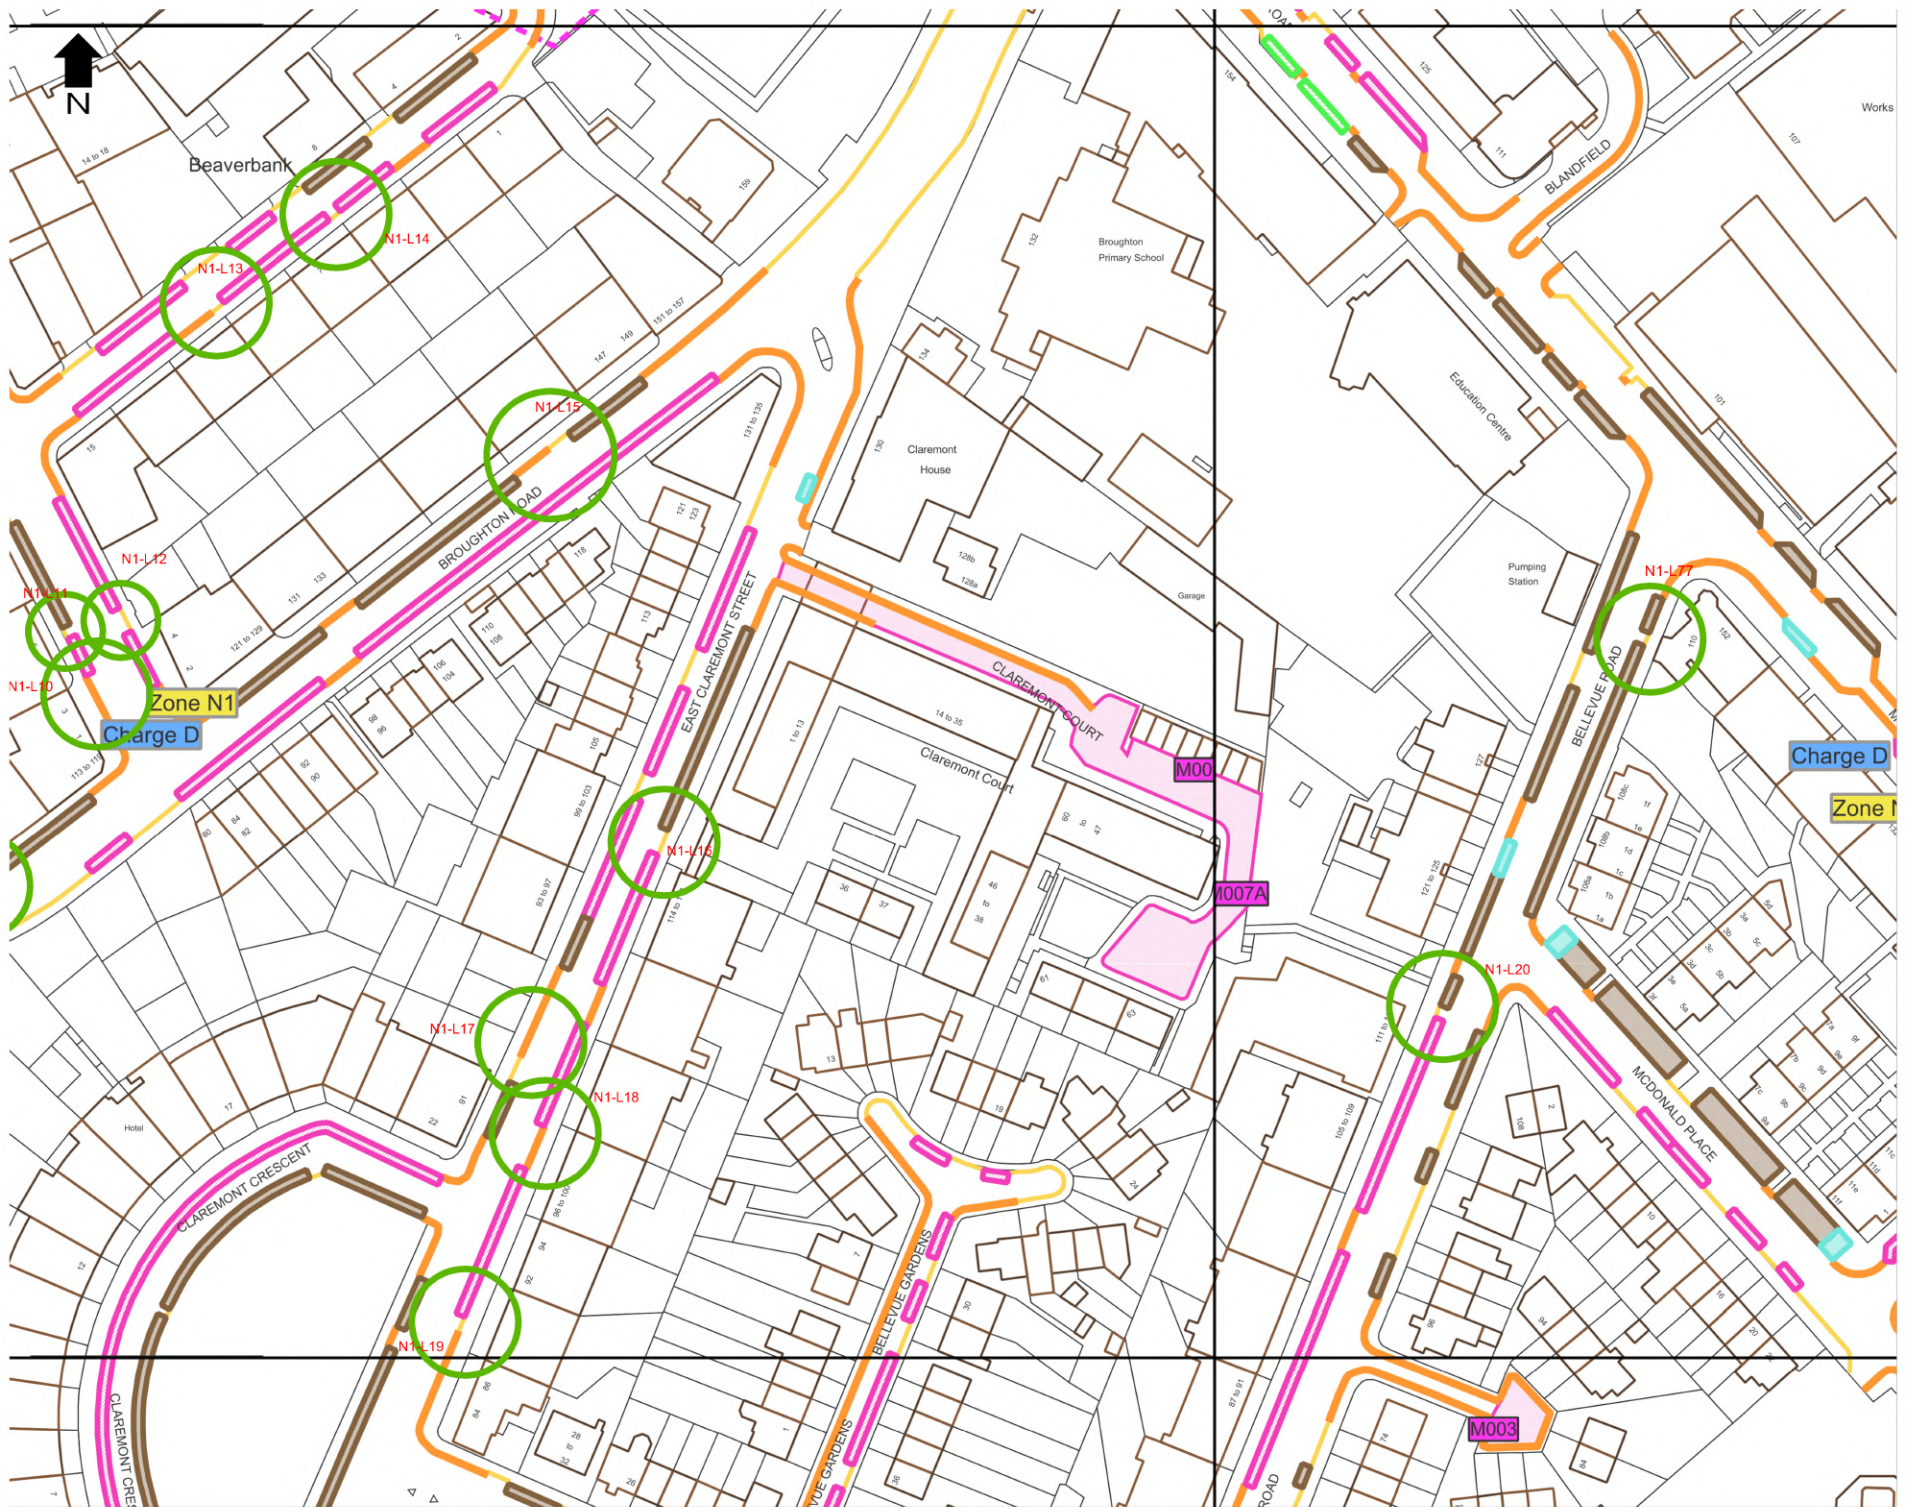

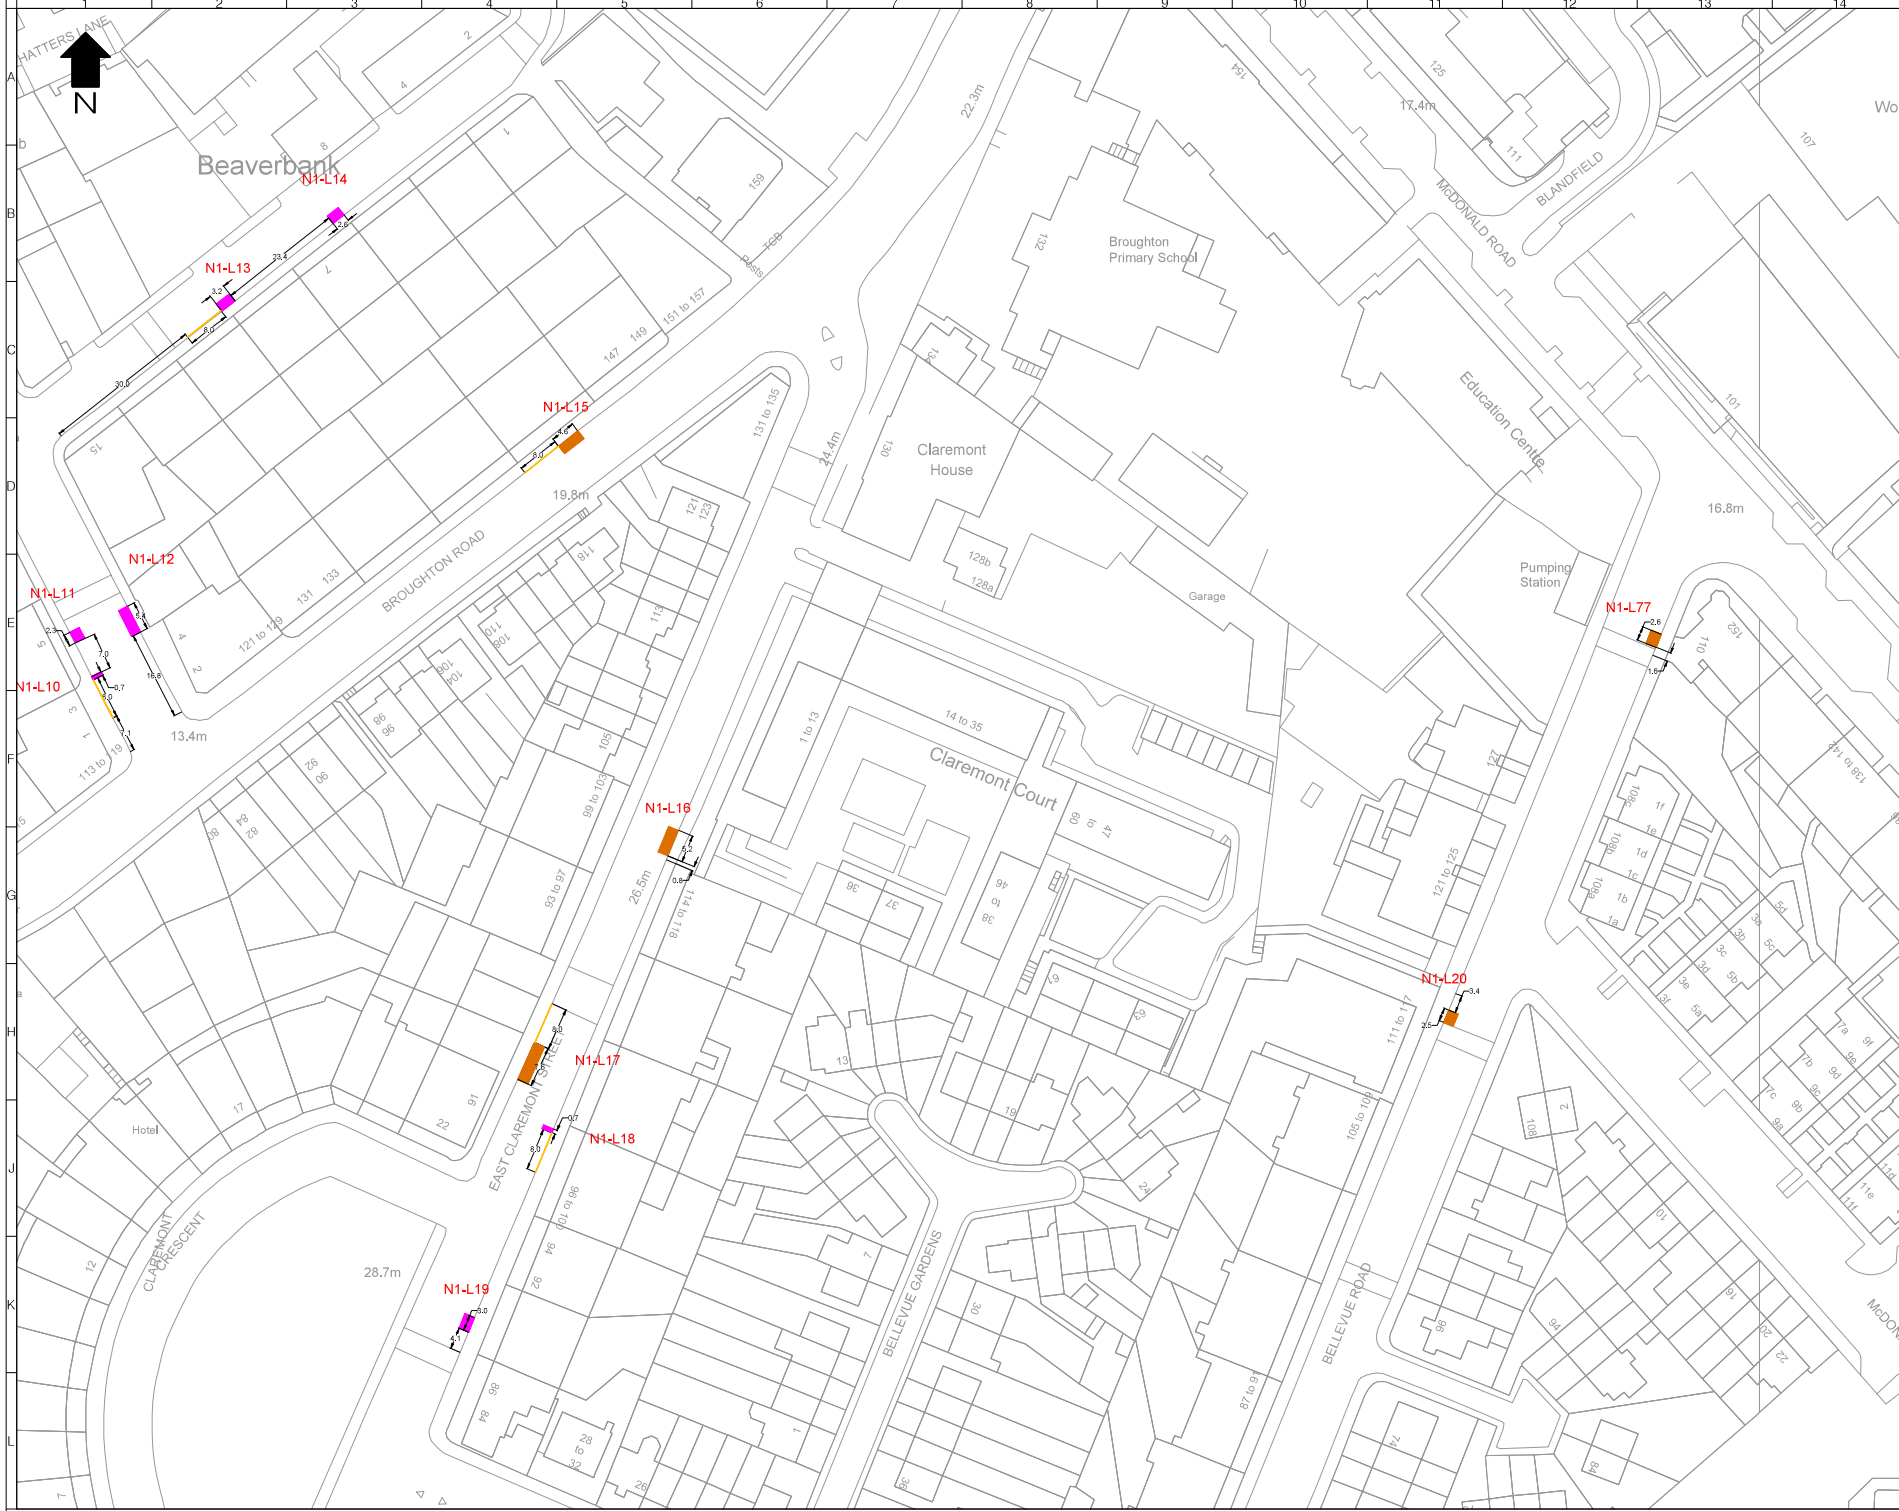

- LEGEND**
- Extended or New Permit Holder Bay
 - Extended or New Shared Use Bay
 - Extended or New Disabled Bay
 - Extended or Pay and Display Bay
 - Extended or New Double Yellow Line
 - Extended or New Single Yellow Line
 - NX-LXX Reference number associated with change in existing restrictions

Rev	Date	Description	Drn	Chk	App
2	03/04/2022	FINAL ISSUE	ESL	EMM	EMM
1	30/03/2022	REQUIRED AFTER DEC COMMENTS	ESL	EMM	EMM
0	25/03/2022	PRELIMINARY ISSUE	DF	CF	EM

This drawing has been electronically prepared from the records of the original drawing and may contain design and/or modelled data which differ from conventional design standards.

PROJECT CENTRE

www.projectcentre.co.uk/projects/edc


EDINBURGH
THE CITY OF EDINBURGH COUNCIL

Client: **CBR IN EXISTING CPZ - DELEGATED POWERS DRAWINGS**

Drawing Title: **AREA N1
PAGE 2 OF 10**

Drawing Status: **FOR APPROVAL**

Drawn	Designed	Date	Scale	Issue
SA	SA	14/12/2022	1:500	A1
Drawing No.	1000009038-N1-P2			Rev
				2

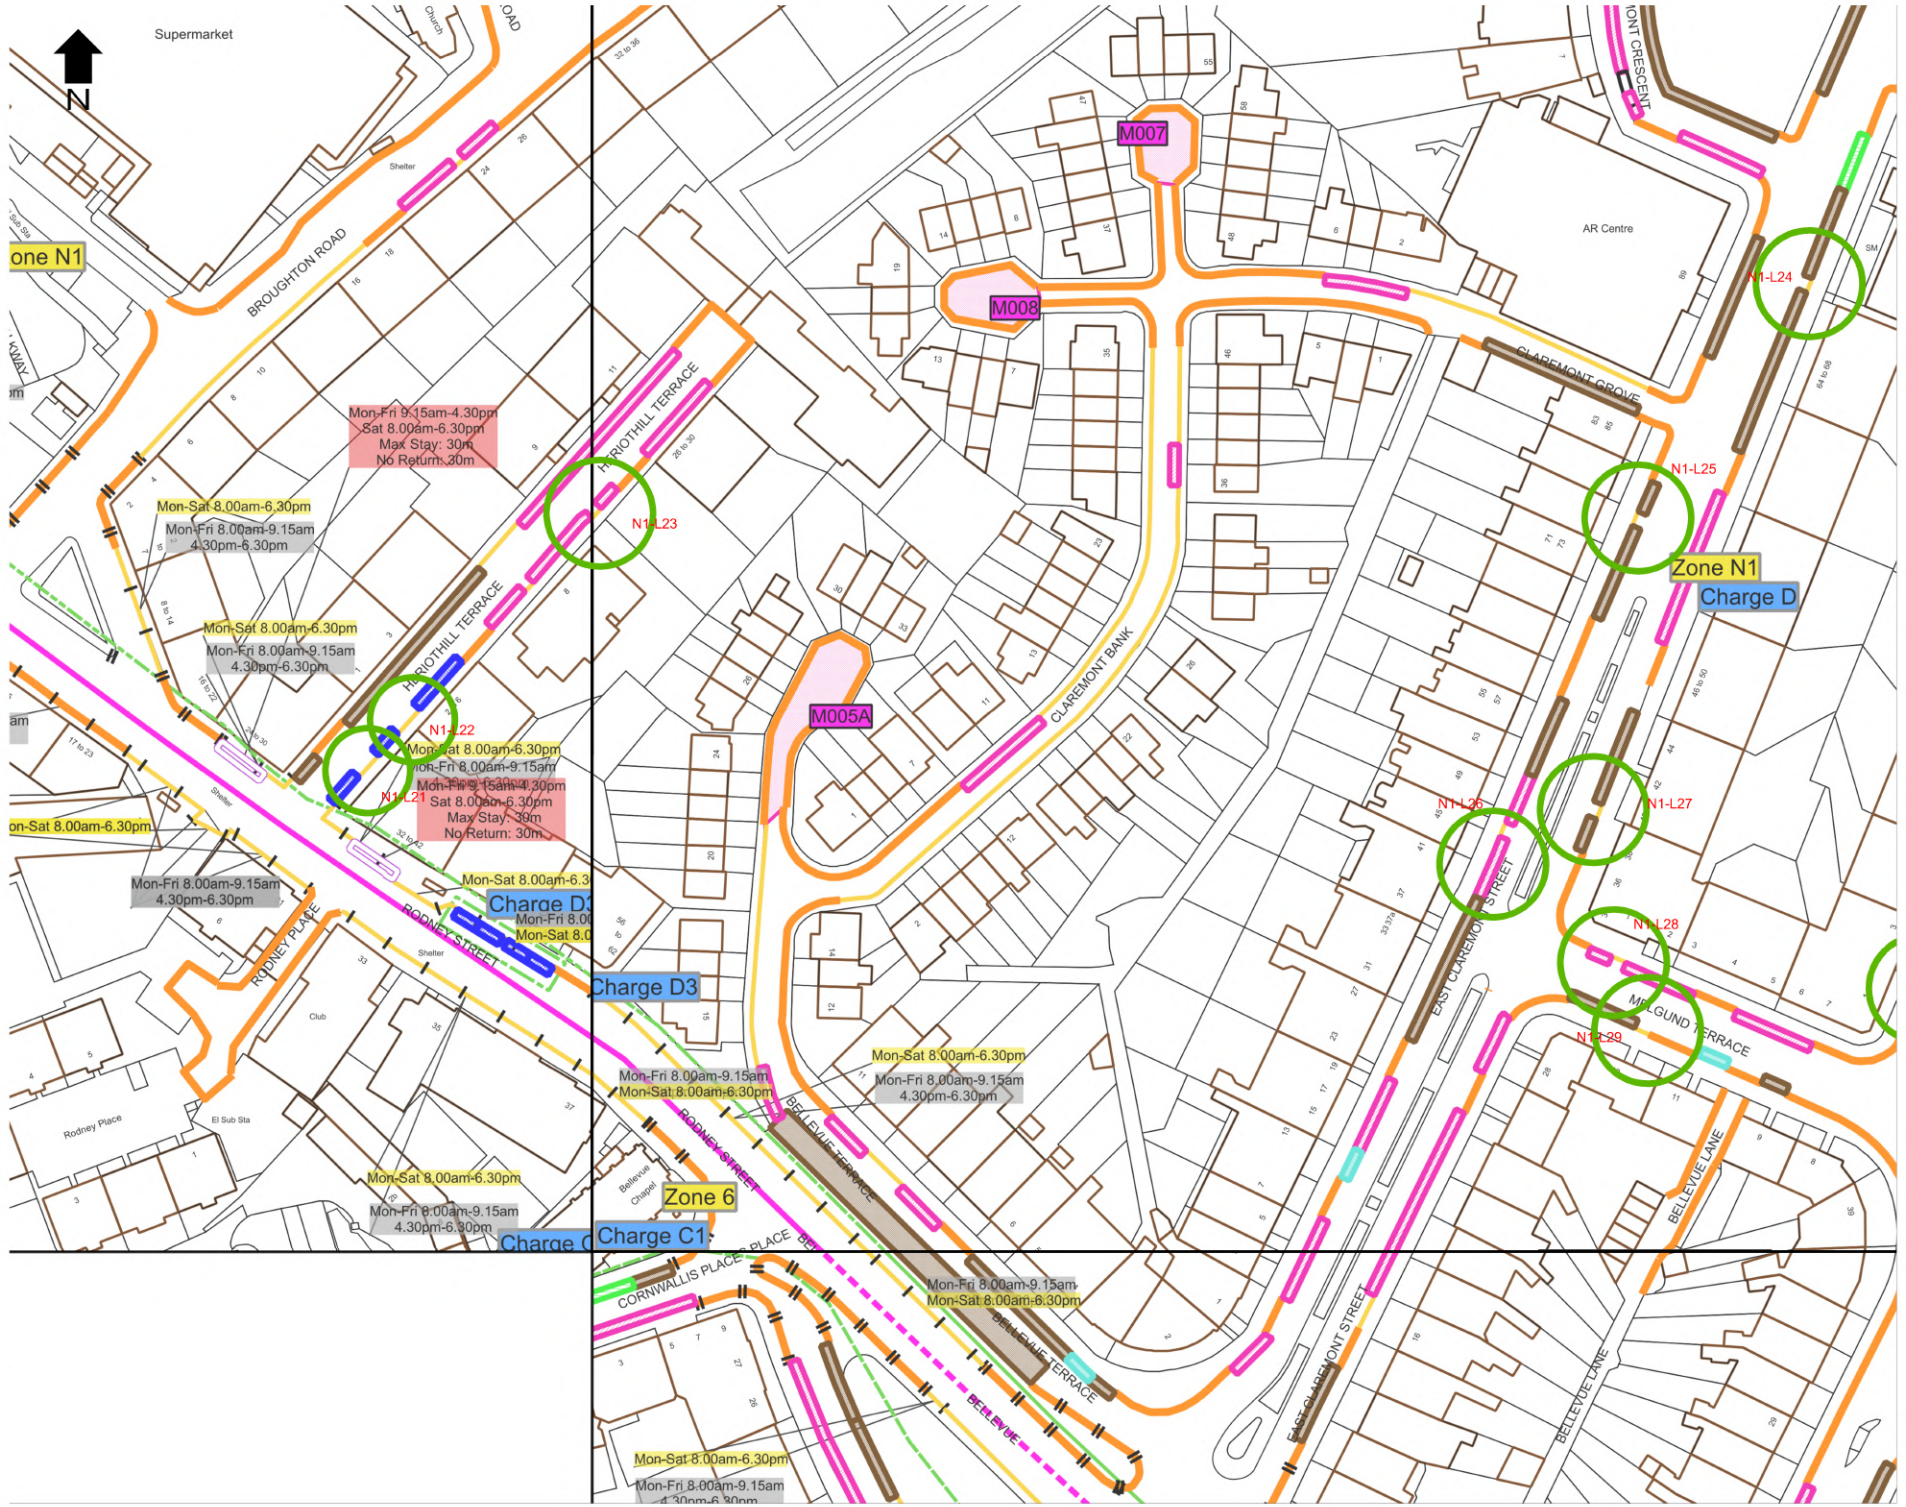

one N1

Mon-Fri 9:15am-4:30pm
Sat 8:00am-6:30pm
Max Stay: 30m
No Return: 30m

Mon-Sat 8:00am-6:30pm
Mon-Fri 8:00am-9:15am
4:30pm-6:30pm

Mon-Sat 8:00am-6:30pm
Mon-Fri 8:00am-9:15am
4:30pm-6:30pm

Mon-Sat 8:00am-6:30pm
Mon-Fri 8:00am-9:15am
Mon-Fri 9:15am-4:30pm
Sat 8:00am-6:30pm
Max Stay: 30m
No Return: 30m

on-Sat 8:00am-6:30pm

Mon-Fri 8:00am-9:15am
4:30pm-6:30pm

Mon-Sat 8:00am-6:30pm
Mon-Fri 8:00am-9:15am
Mon-Sat 8:00am-6:30pm

Charge D3

Mon-Sat 8:00am-6:30pm
Mon-Fri 8:00am-9:15am
Mon-Sat 8:00am-6:30pm

Mon-Fri 8:00am-9:15am
4:30pm-6:30pm

Mon-Sat 8:00am-6:30pm

Mon-Fri 8:00am-9:15am
4:30pm-6:30pm


Zone 6

Charge C1

Mon-Fri 8:00am-9:15am
Mon-Sat 8:00am-6:30pm

Mon-Sat 8:00am-6:30pm

Mon-Fri 8:00am-9:15am
4:30pm-6:30pm

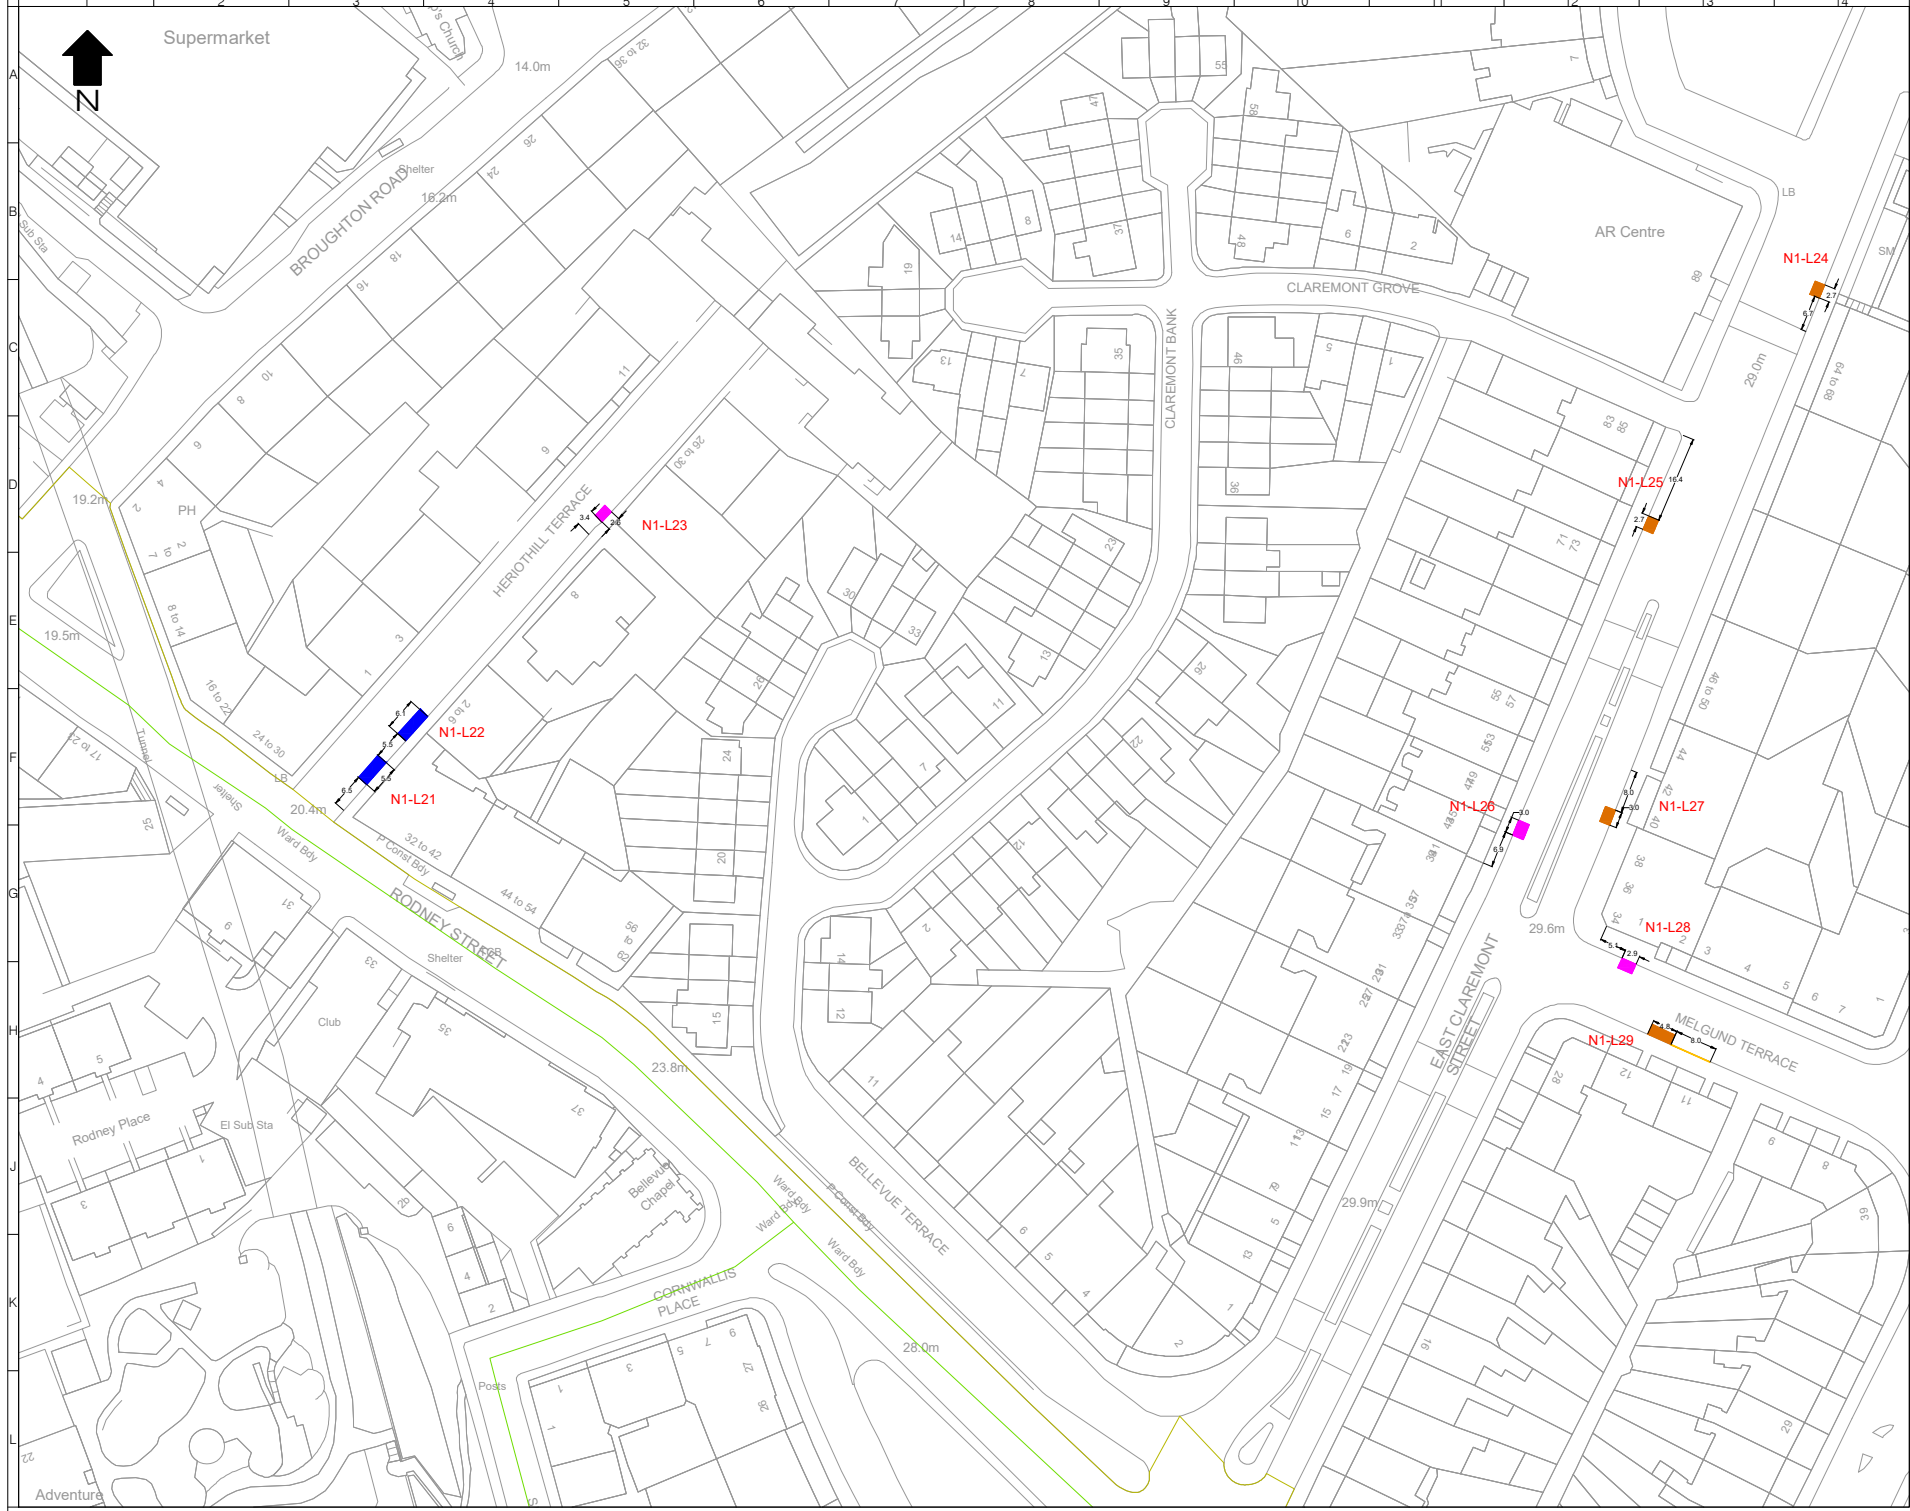

- LEGEND**
- Extended or New Permit Holder Bay
 - Extended or New Shared Use Bay
 - Extended or New Disabled Bay
 - Extended or Pay and Display Bay
 - Extended or New Double Yellow Line
 - Extended or New Single Yellow Line
- NX-LXX** Reference number associated with change in existing restrictions

Rev	Date	Description	Om	Chk	App
2	03/04/2023	FINAL ISSUE	IGD	EMH	DMH
1	30/03/2023	REVISED AFTER CIRC COMMENTS	IGD	EMH	EMM
0	22/03/2023	FIRST ISSUE	BF	DF	EM

PROJECT CENTRE
www.marstonhings.co.uk/projectcentre

• EDINBURGH •
THE CITY OF EDINBURGH COUNCIL

Client

Project
CBR IN EXISTING CPZ - DELEGATED POWERS DRAWINGS


Drawing Title
AREA N1
PAGE 3 OF 10


Drawing Status
FOR APPROVAL

Drawn	Designed	Date	Scale	Size
SA	SA	14/12/2022	1:500	A1

Drawing No.
1000009038-N1-P3

Rev	2
-----	---

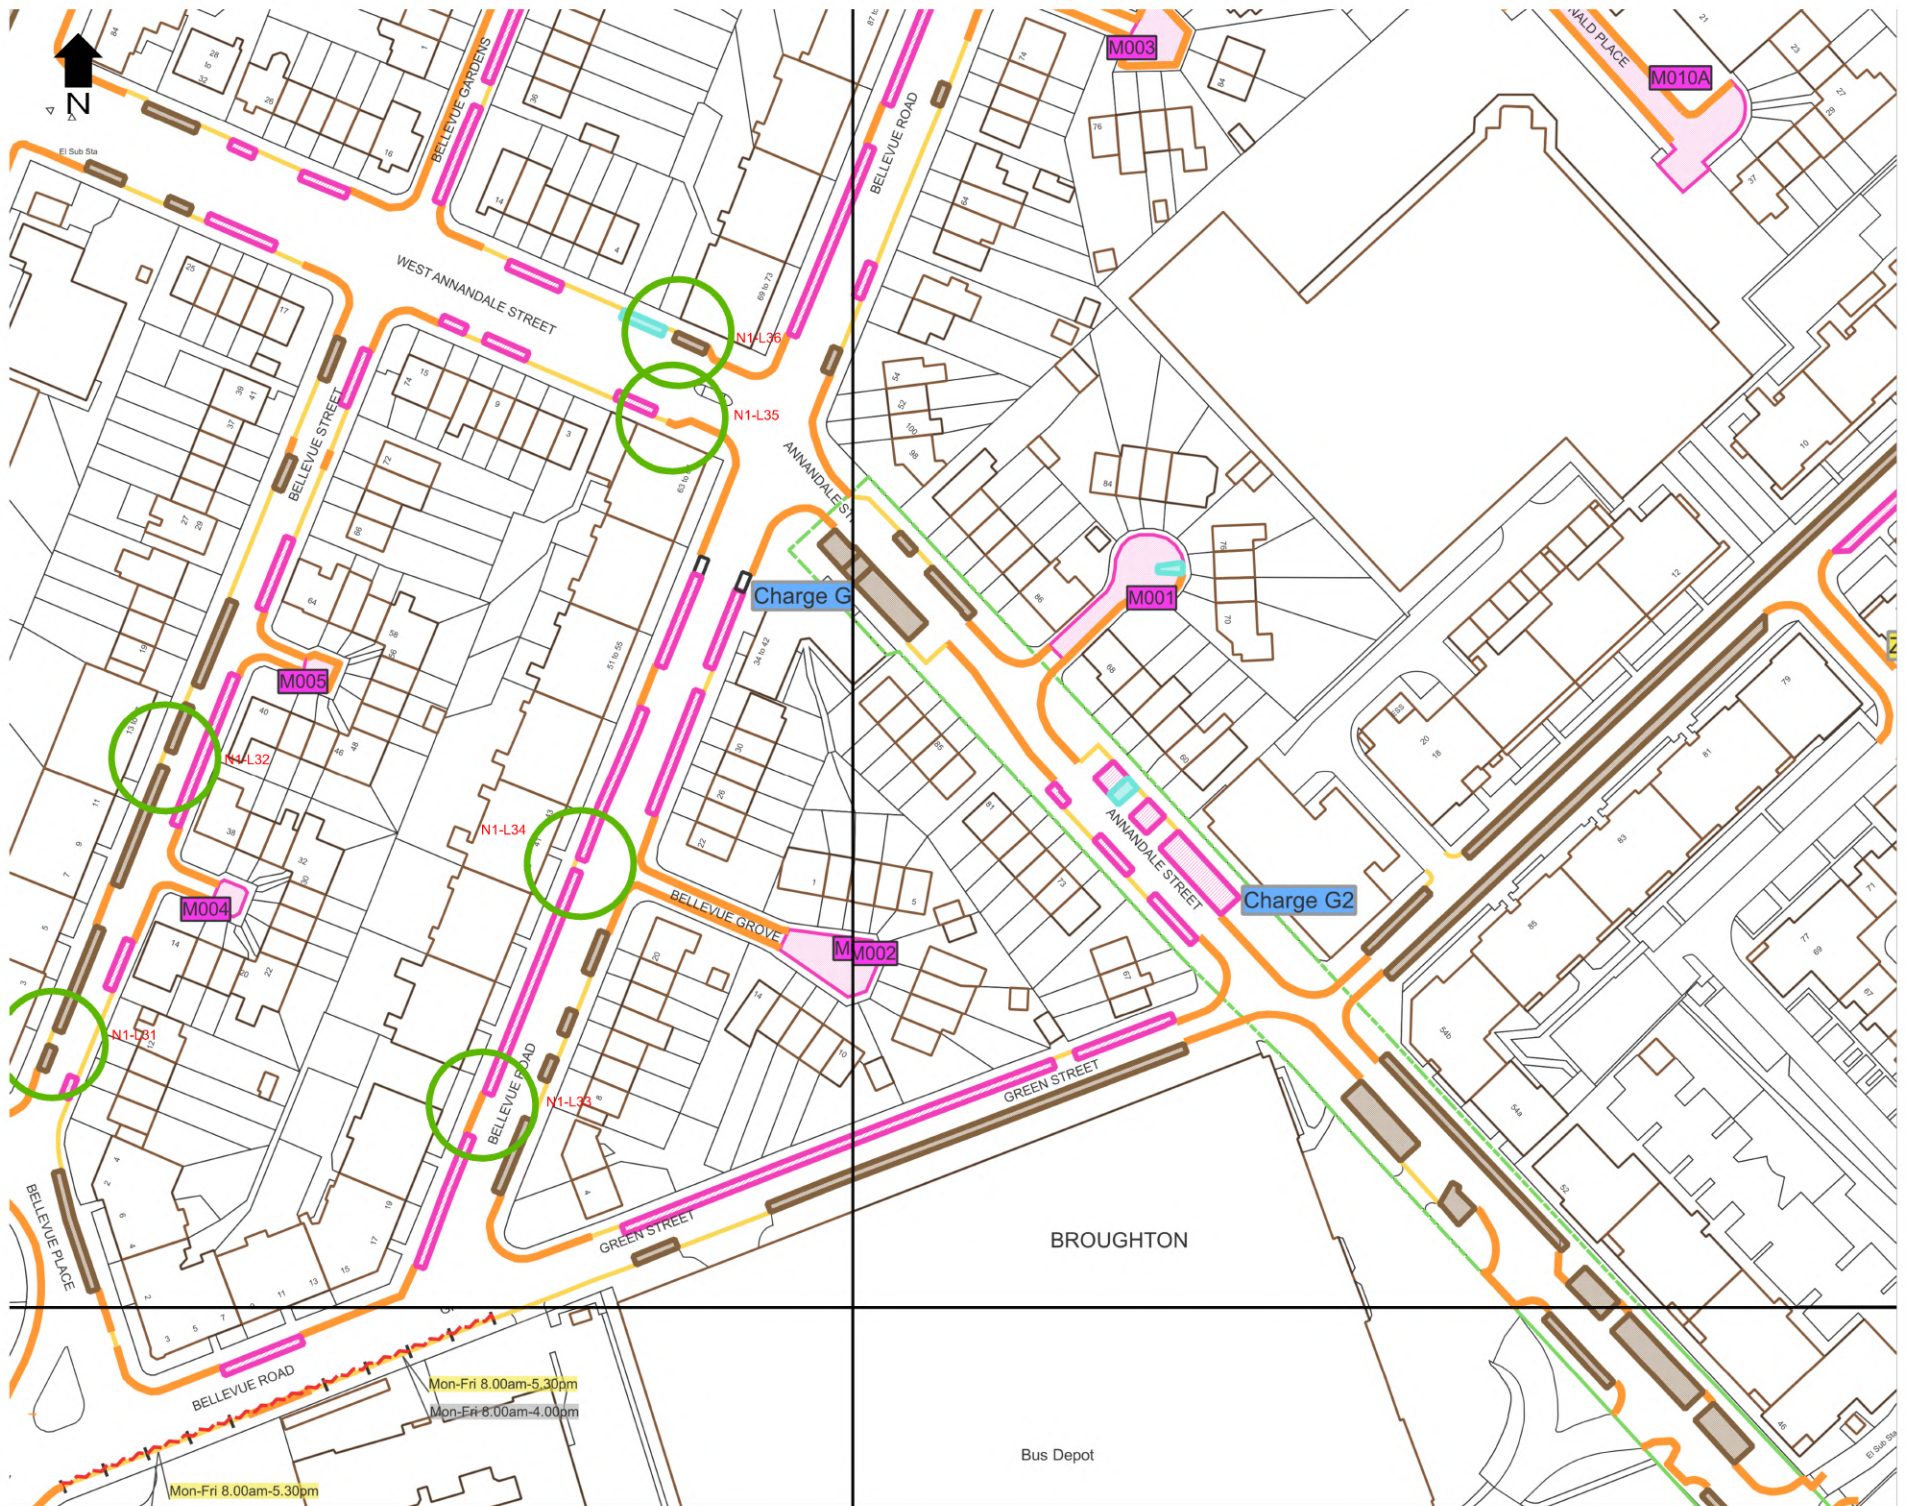

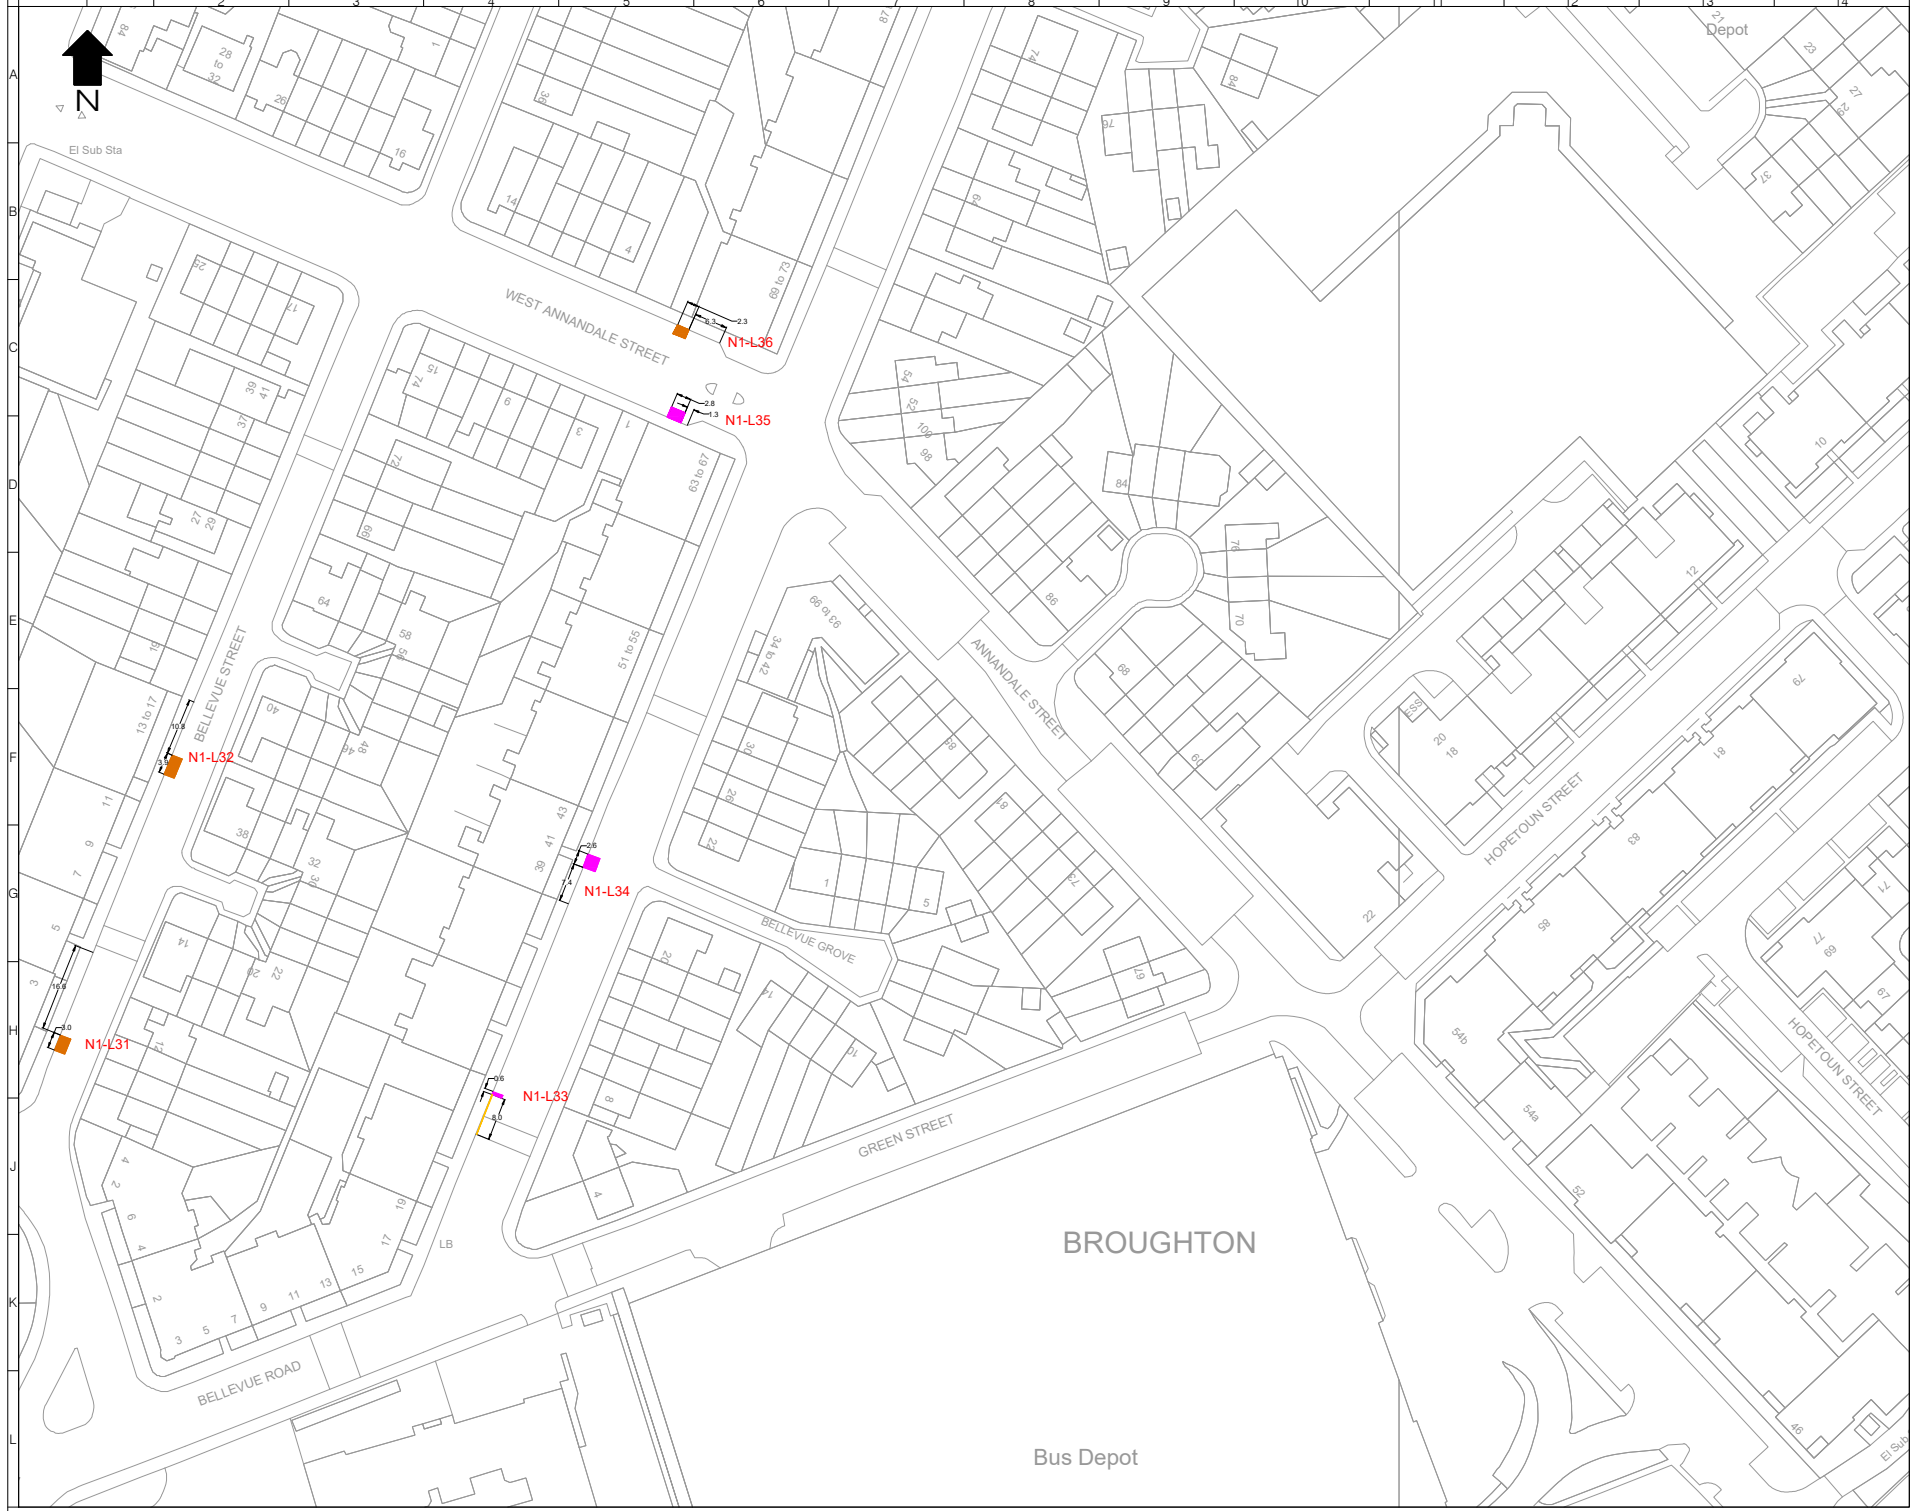

- LEGEND**
- Extended or New Permit Holder Bay
 - Extended or New Shared Use Bay
 - Extended or New Disabled Bay
 - Extended or Pay and Display Bay
 - Extended or New Double Yellow Line
 - Extended or New Single Yellow Line
- NX-LXX** Reference number associated with change in existing restrictions

Rev	Date	Description	Om	Chk	App
3	19/04/2023	FINAL ISSUE	JGJ	EMM	EMM
2	20/03/2023	REVISED AFTER CEC COMMENTS	IG	EMM	EMM
1	23/03/2023	REVISED AFTER CEC COMMENTS	EMM	IG	EMM
0	22/03/2023	FIRST ISSUE	BF	DF	EM

PROJECT CENTRE

www.marstonhills.co.uk/projectcentre

• EDINBURGH •
THE CITY OF EDINBURGH COUNCIL


Client


Project
CBR IN EXISTING CPZ - DELEGATED POWERS DRAWINGS

Drawing Title
AREA N1
PAGE 4 OF 10

Drawing Status
FOR APPROVAL

Drawn	Designed	Date	Scale	Size
SA	SA	14/12/2022	1:500	A1
Drawing No.				Rev
1000009038-N1-P4				3

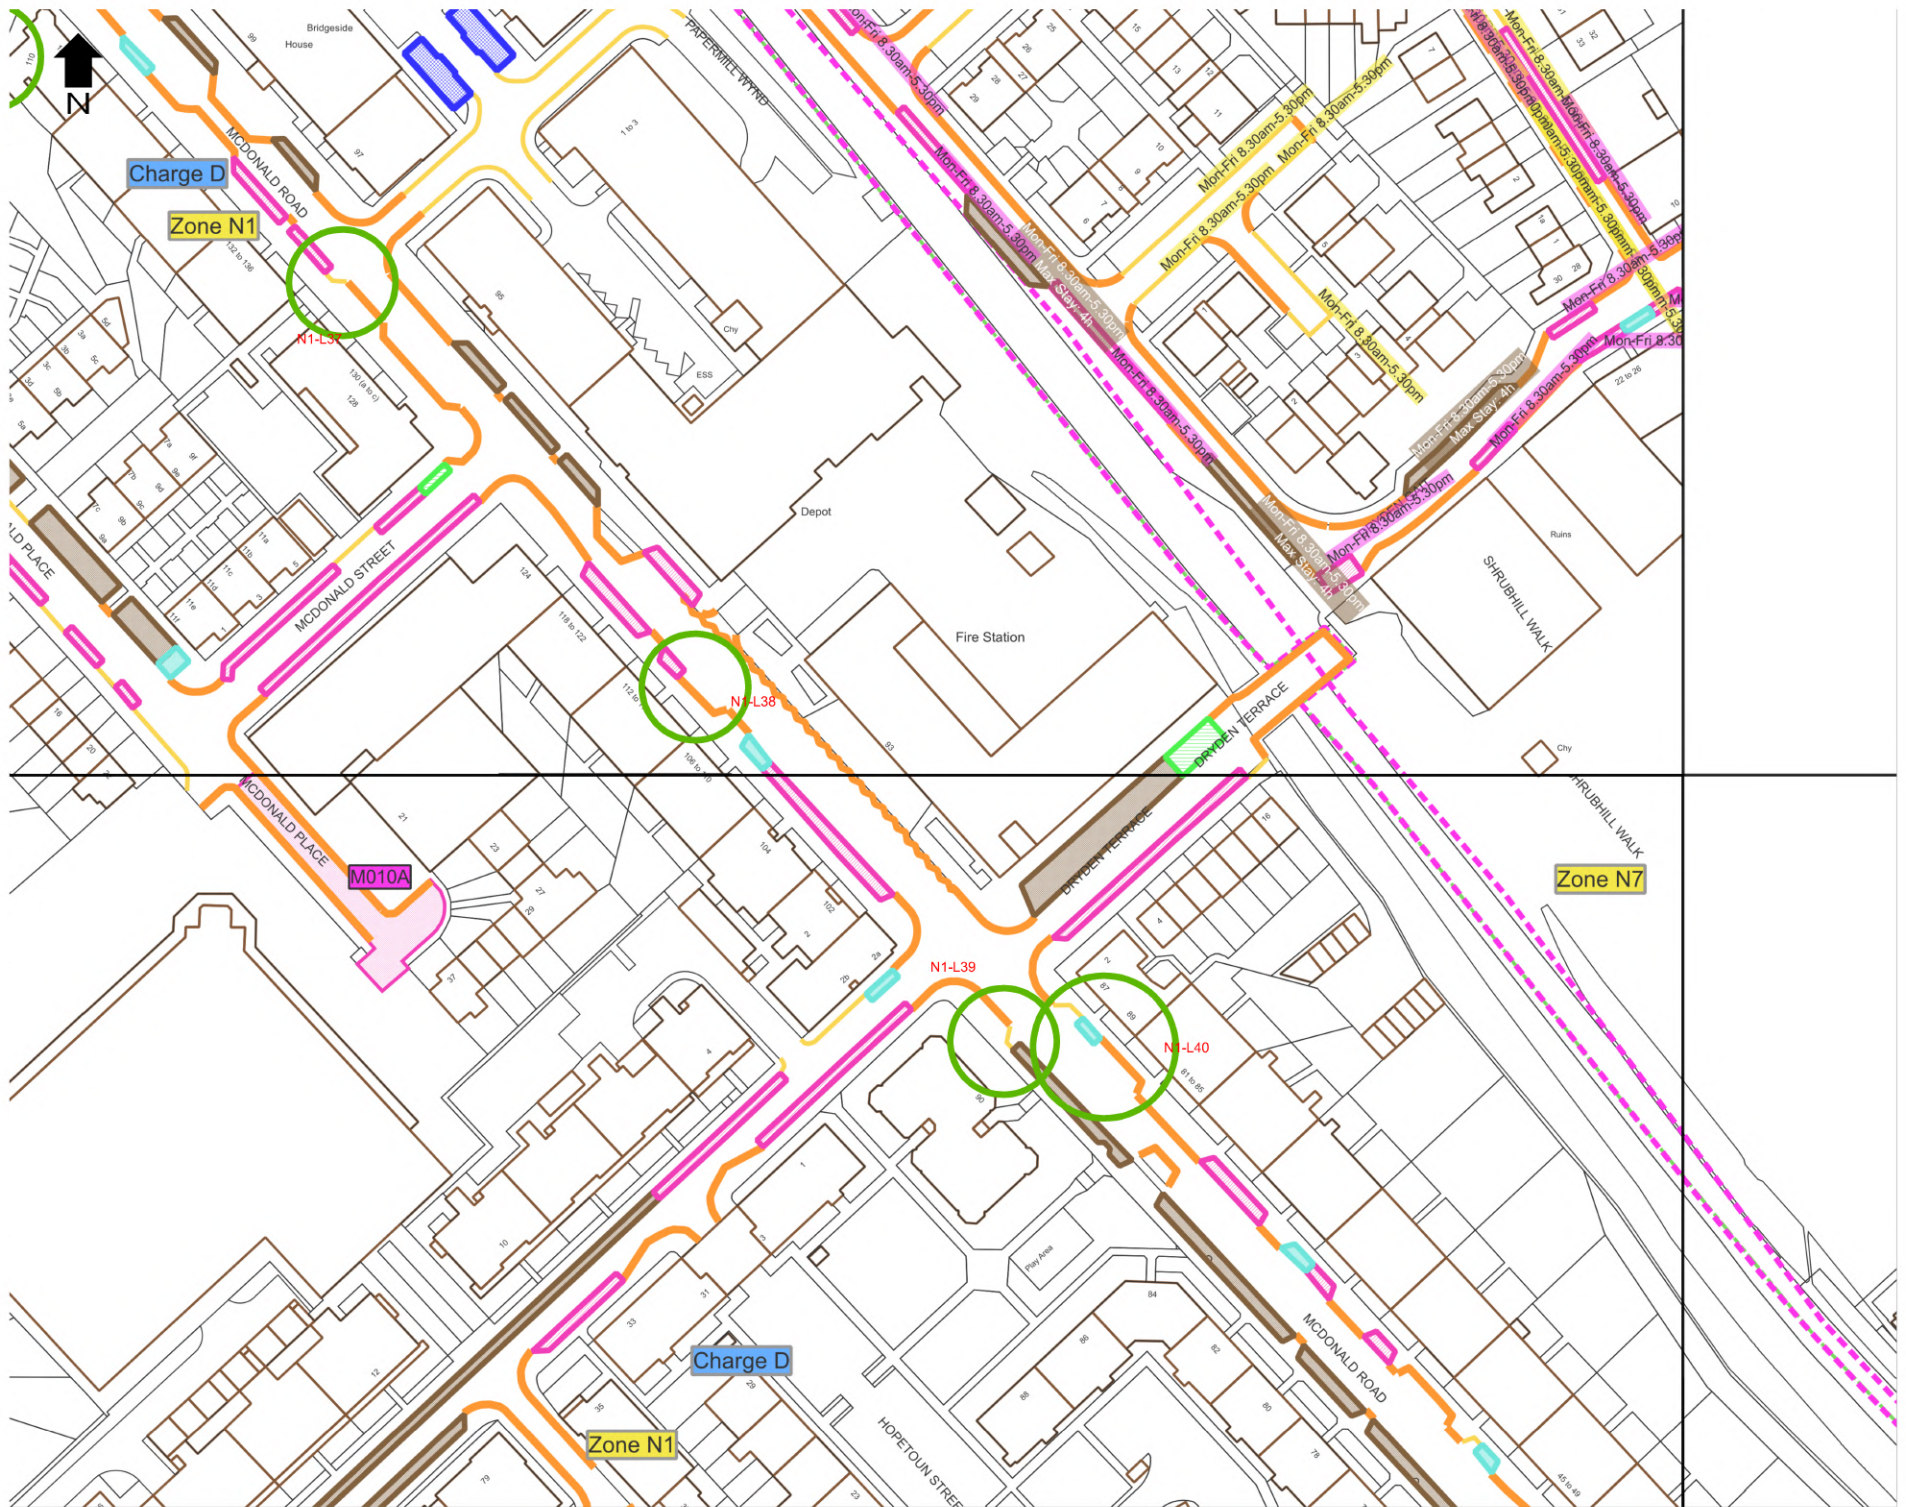

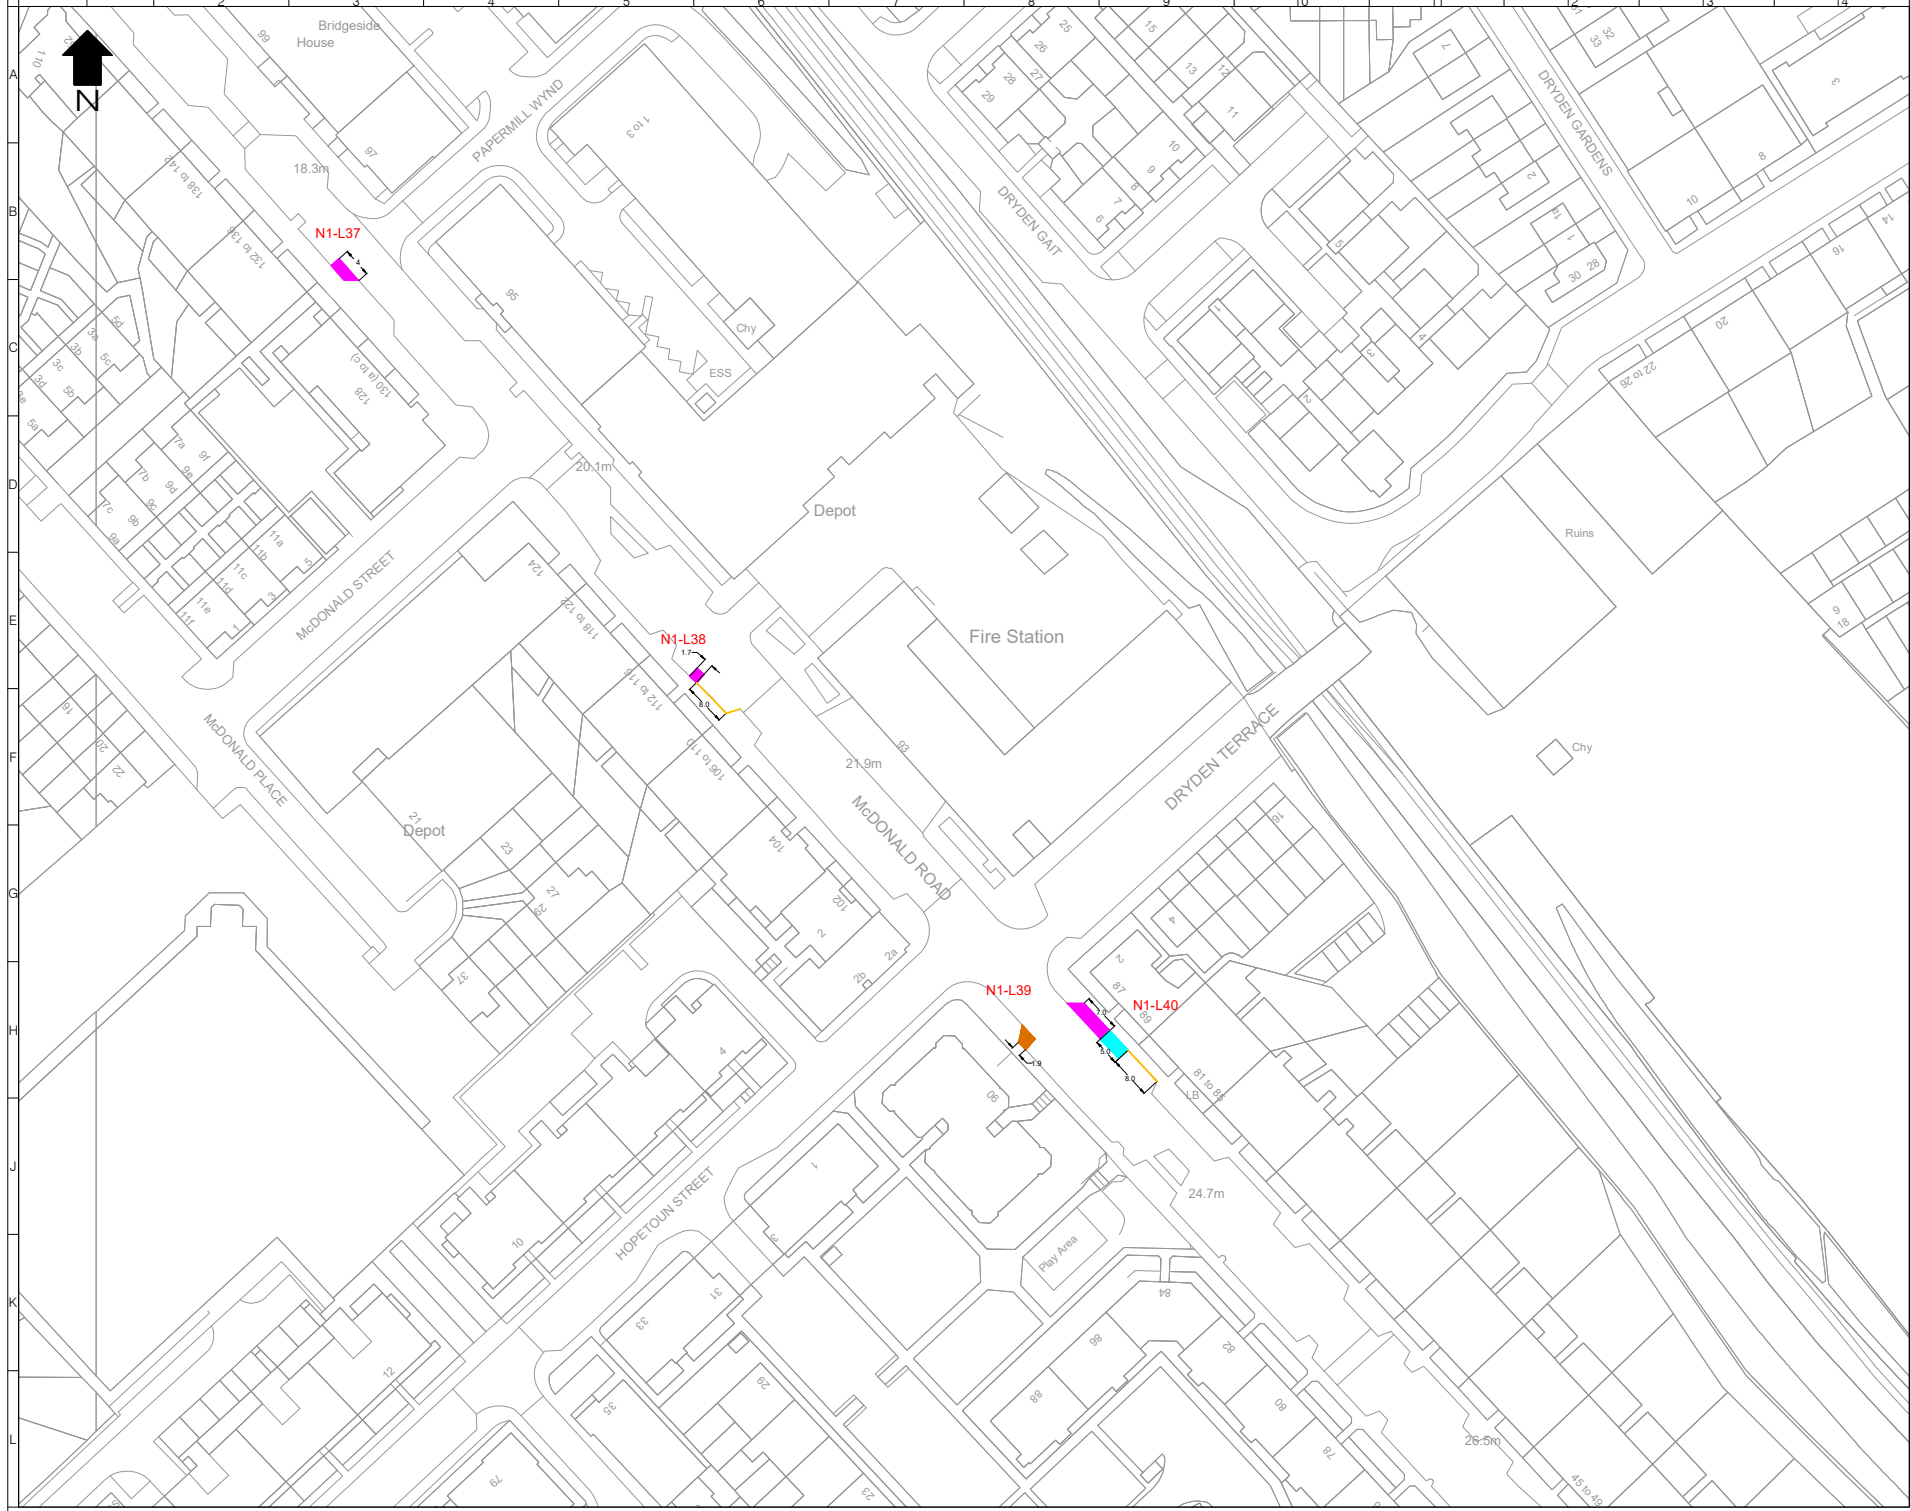

- LEGEND**
- Extended or New Permit Holder Bay
 - Extended or New Shared Use Bay
 - Extended or New Disabled Bay
 - Extended or Pay and Display Bay
 - Extended or New Double Yellow Line
 - Extended or New Single Yellow Line
- NX-LXX** Reference number associated with change in existing restrictions

Rev	Date	Description	On	Chk	App
2	03/04/2023	FINAL ISSUE	IGD	EMM	EMM
1	30/03/2023	REVISED AFTER CEC COMMENTS	IGD	EMM	EMM
0	20/03/2023	FIRST ISSUE	BF	BT	EM

This drawing has been specifically prepared for the requirements of the relevant contract and may contain design and finished features which differ from conventional design standards.

PROJECT CENTRE

www.marstonhollings.co.uk/projectcentre

• EDINBURGH •
THE CITY OF EDINBURGH COUNCIL


Client

Project
CBR IN EXISTING CPZ - DELEGATED POWERS DRAWINGS

Drawing Title
AREA N1
PAGE 5 OF 10

Drawing Status
FOR APPROVAL

Drawn	Designed	Date	Scale	Size
SA	SA	14/12/2022	1:500	A1
Drawing No.	Rev			
1000009038-N1-P5	2			

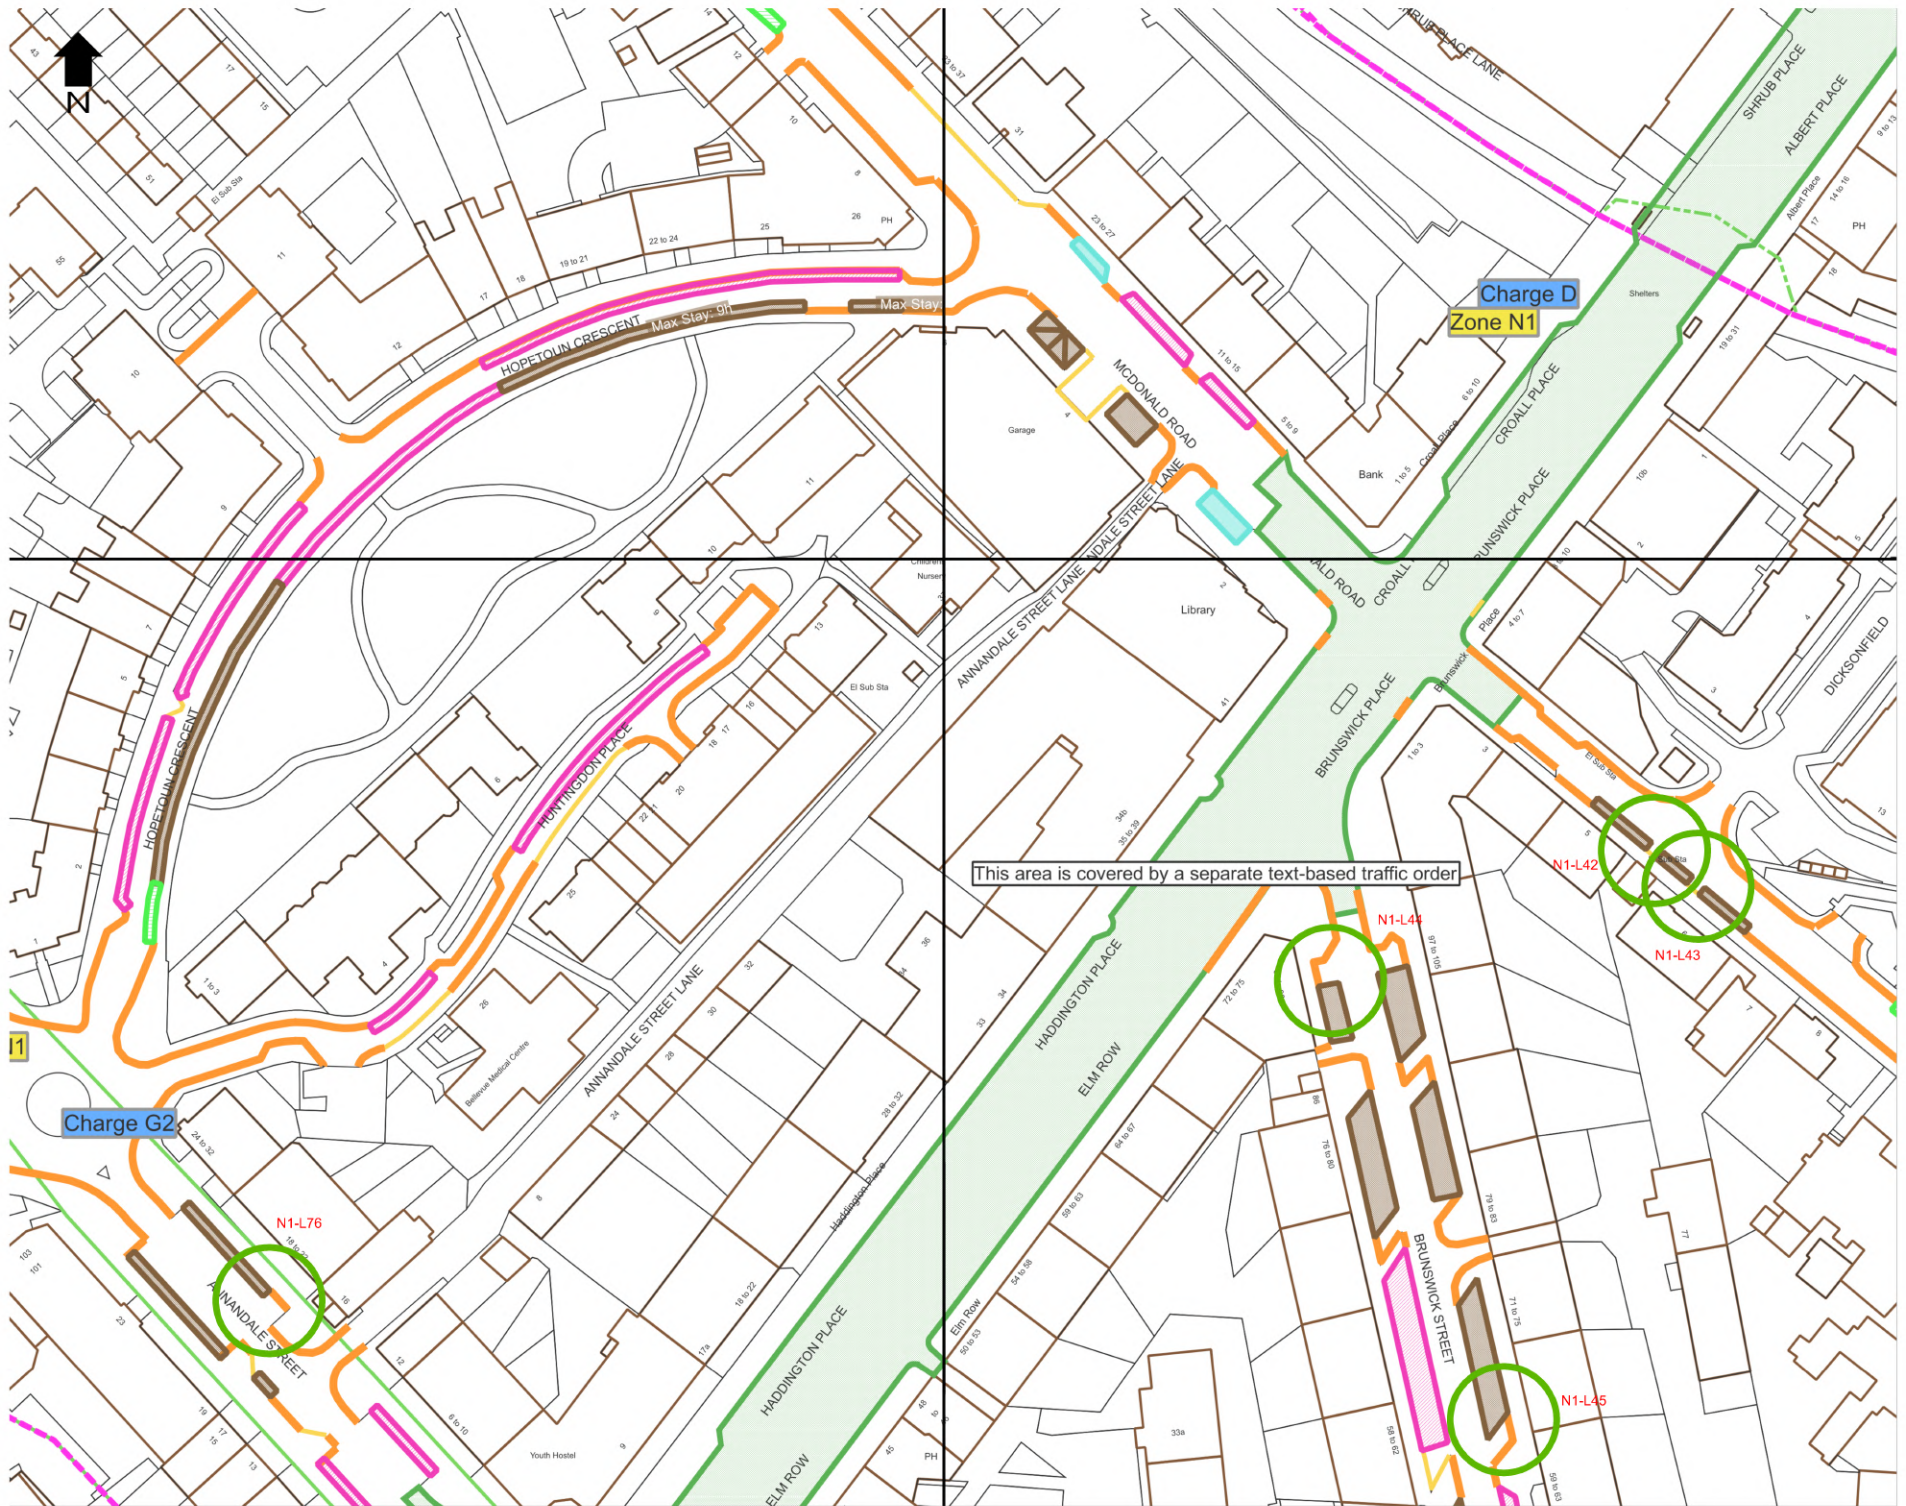

Charge G2

Charge D
Zone N1

This area is covered by a separate text-based traffic order

N1-L76


N1-L41

N1-L42

N1-L43

N1-L45



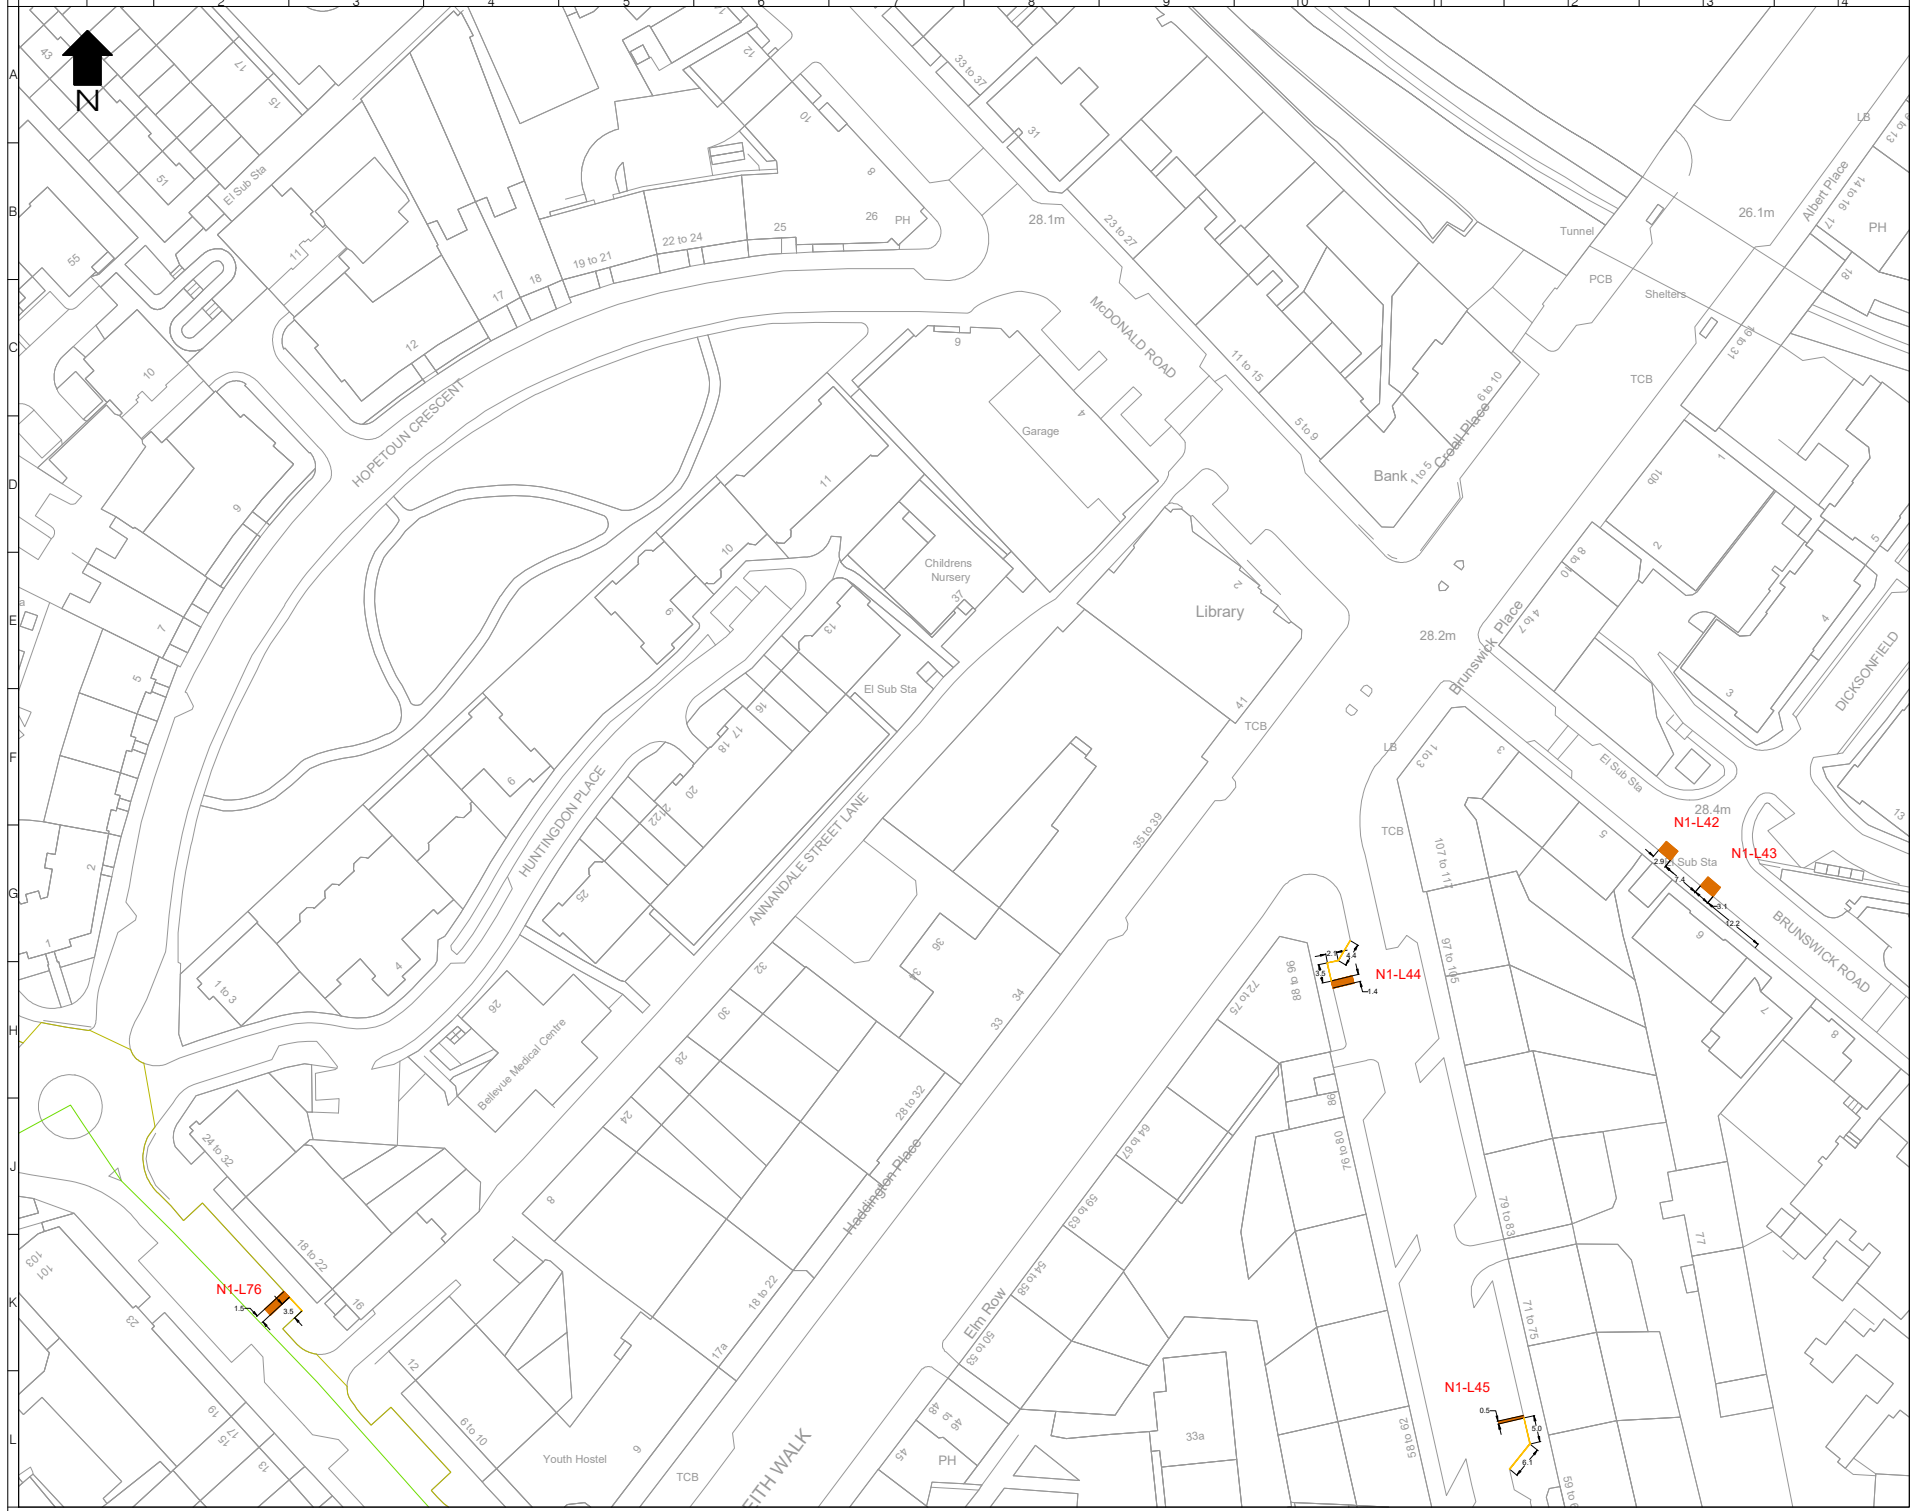

- LEGEND**
- Extended or New Permit Holder Bay
 - Extended or New Shared Use Bay
 - Extended or New Disabled Bay
 - Extended or Pay and Display Bay
 - Extended or New Double Yellow Line
 - Extended or New Single Yellow Line
- NX-LXX** Reference number associated with change in existing restrictions

Rev	Date	Description	By	Chk	App
3	03/04/23	FINAL ISSUE	IG	EMM	EMM
2	26/03/2023	REVISED AFTER CIC COMMENTS	IG	EMM	EMM
1	23/03/2023	REVISED AFTER CIC COMMENTS	EMM	IG	EMM
0	22/03/2023	FIRST ISSUE	BF	DF	EM

PROJECT CENTRE

www.marstonhokings.co.uk/projectcentre

• EDINBURGH •
THE CITY OF EDINBURGH COUNCIL

Client

Project
CBR IN EXISTING CPZ - DELEGATED POWERS DRAWINGS


Drawing Title
AREA N1
PAGE 6 OF 10

Drawing Status
FOR APPROVAL

Drawn	Designed	Date	Scale	Size
SA	SA	14/12/2022	1:500	A1

Drawing No.
1000009038-N1-P6

Rev
3

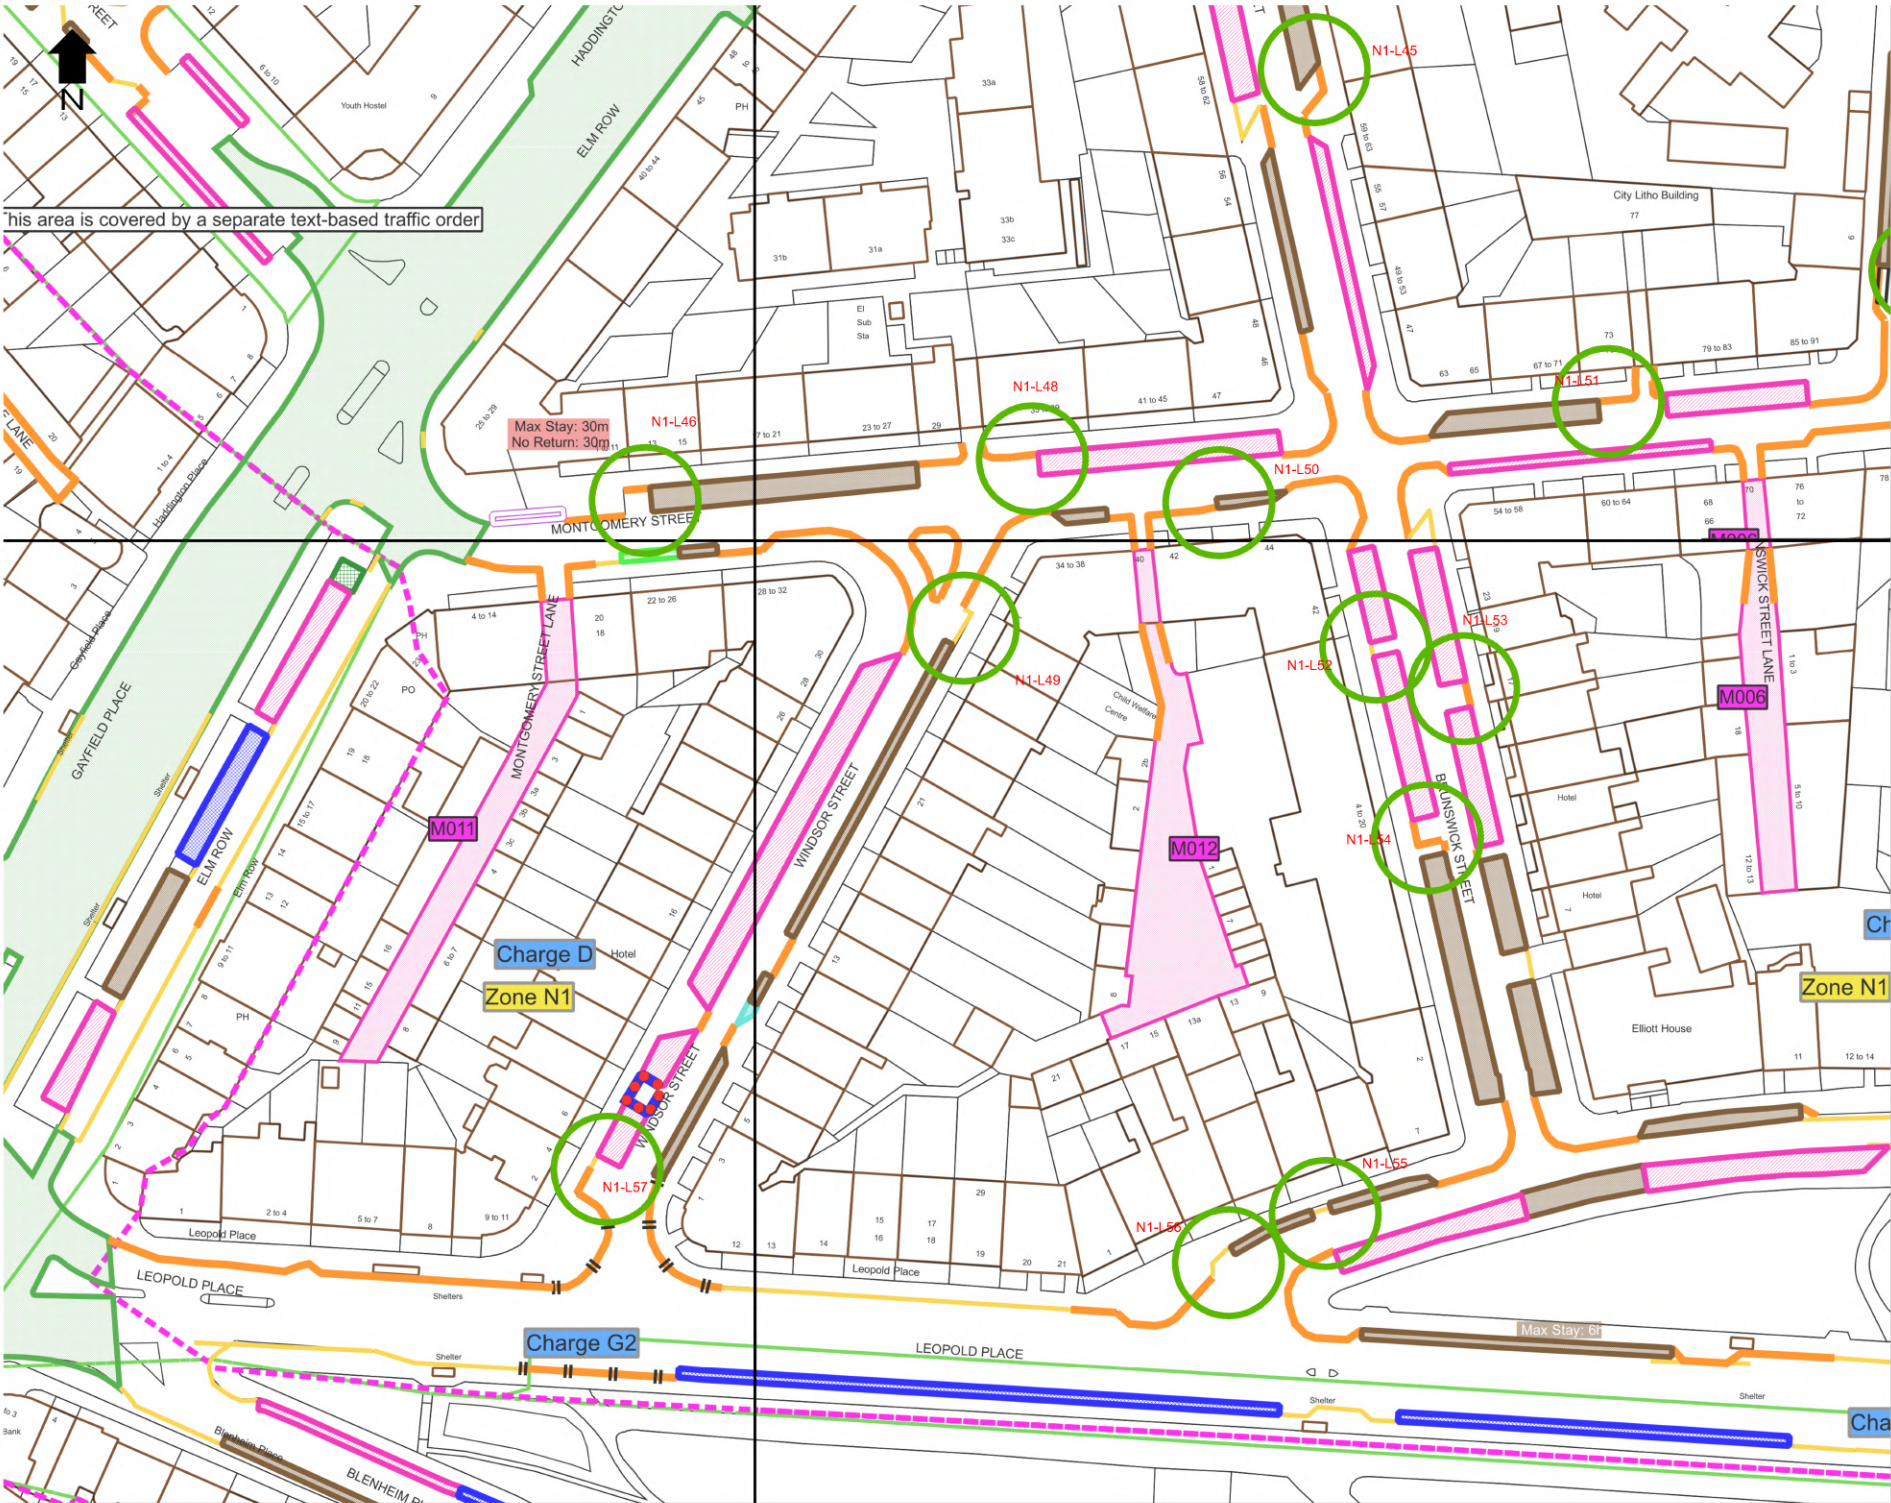

this area is covered by a separate text-based traffic order


Max Stay: 30m
No Return: 30m

Charge D
Zone N1

Charge G2

Zone N1

Cha

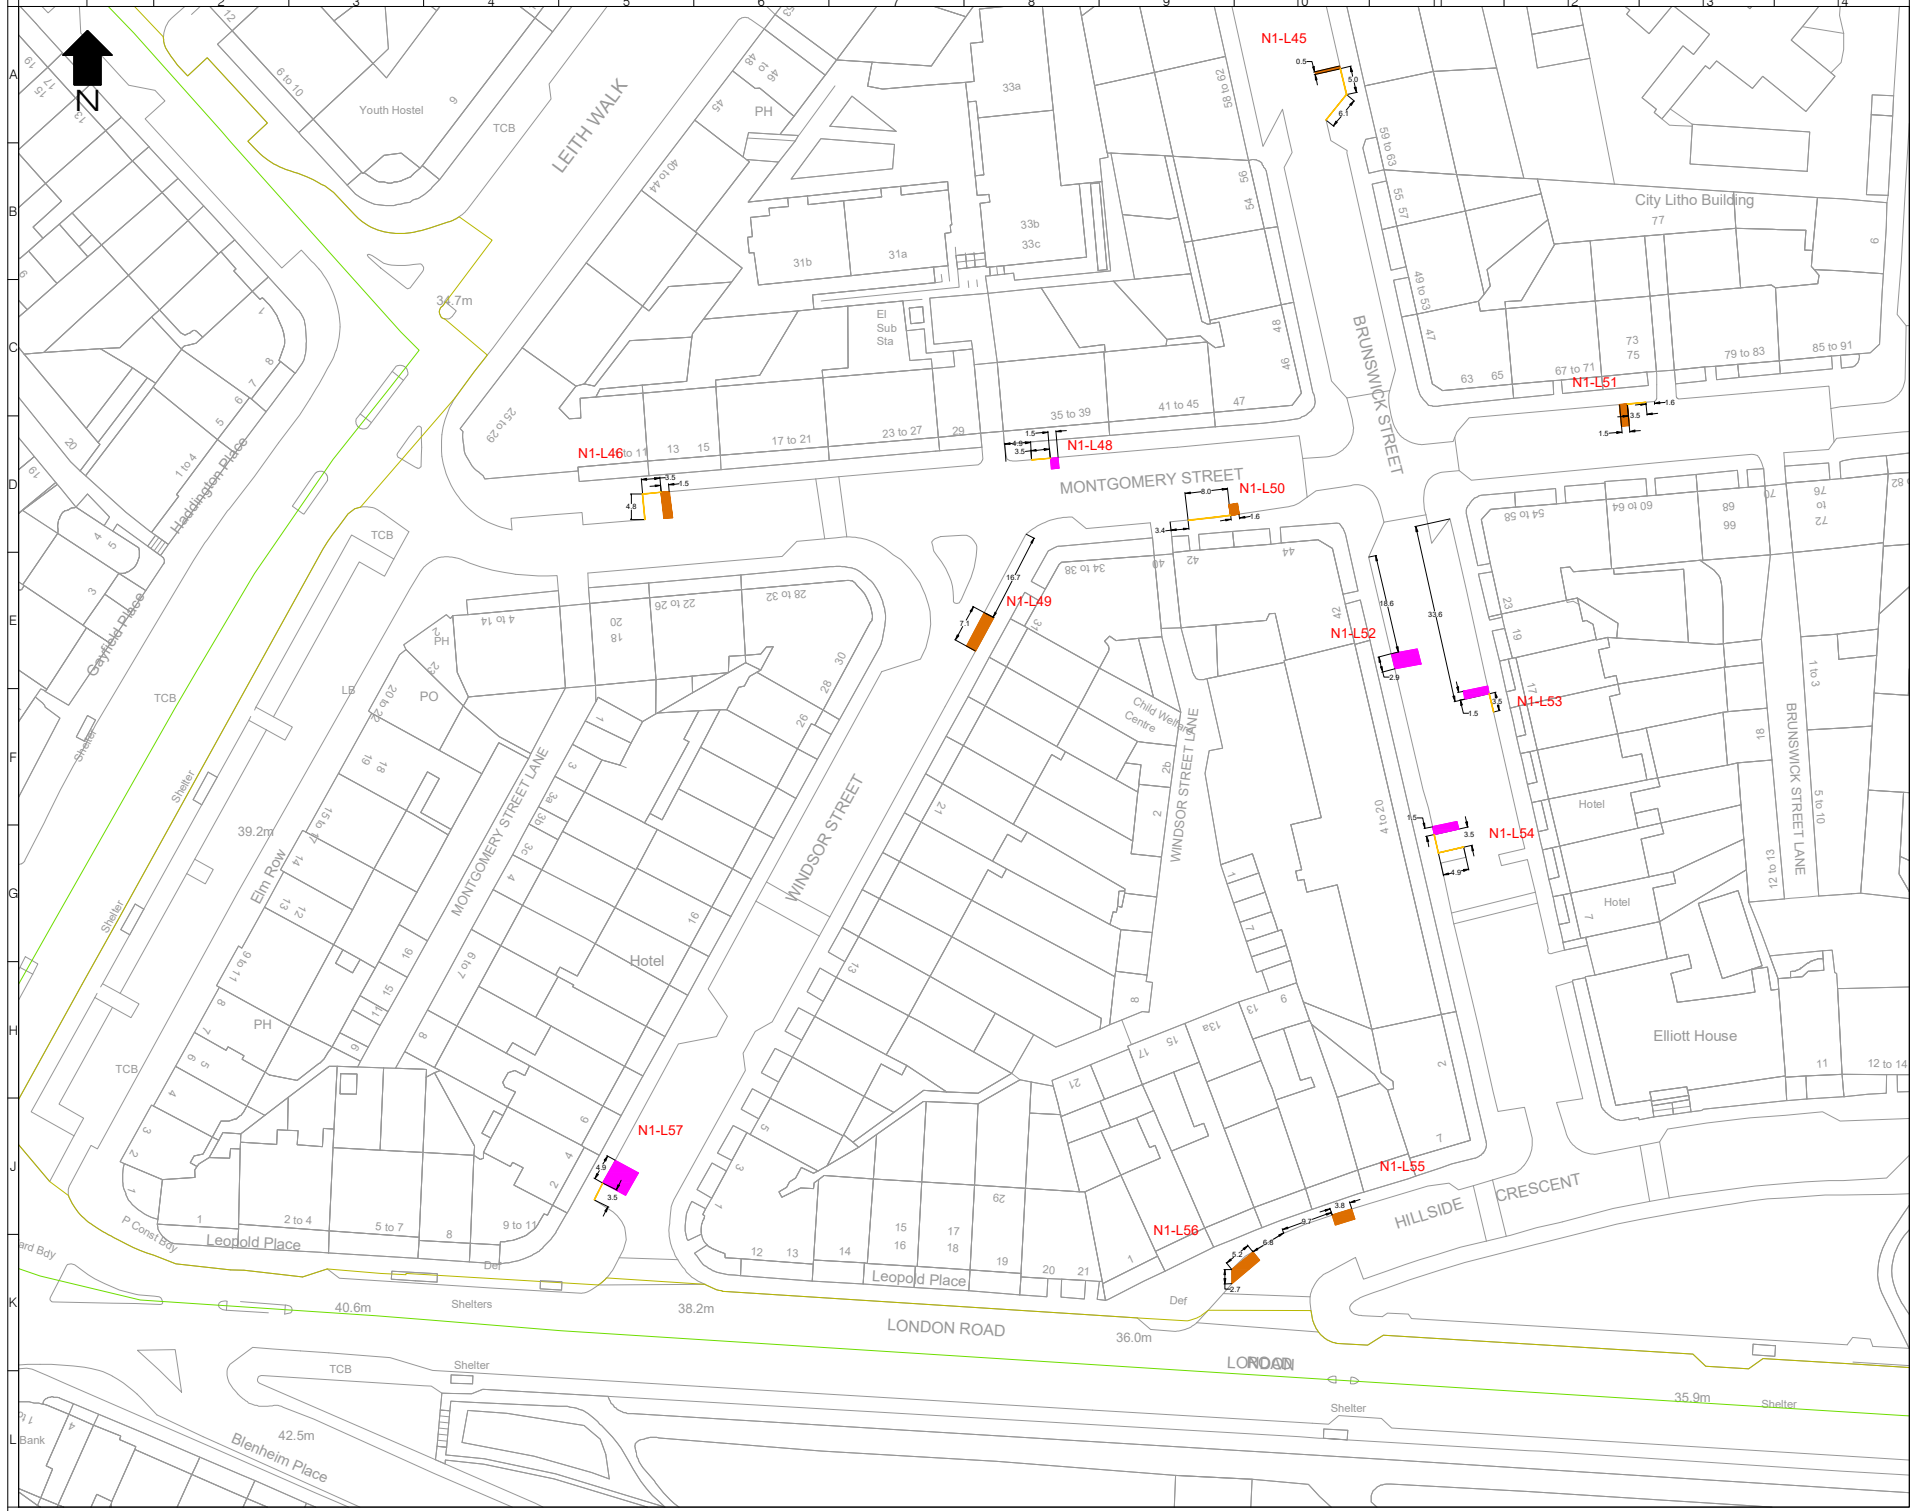

LEGEND

- Extended or New Permit Holder Bay
- Extended or New Shared Use Bay
- Extended or New Disabled Bay
- Extended or Pay and Display Bay
- Extended or New Double Yellow Line
- Extended or New Single Yellow Line

NX-LXX Reference number associated with change in existing restrictions

Rev	Date	Description	Drn	Chk	App
3	09/04/2023	FINAL ISSUE	IG	EMM	EMM
2	20/03/2023	REVISED AFTER CEC COMMENTS	IG	EMM	EMM
1	23/03/2023	REVISED AFTER CEC COMMENTS	EMM	IG	EMM
0	22/03/2023	FIRST ISSUE	BF	DF	EM

PROJECT CENTRE

www.marstonhollings.co.uk/projectcentre

• EDINBURGH •
THE CITY OF EDINBURGH COUNCIL


Client

Project
CBR IN EXISTING CPZ - DELEGATED POWERS DRAWINGS

Drawing Title
AREA N1
PAGE 7 OF 10

Drawing Status
FOR APPROVAL

Drawn	Designed	Date	Scale	Size
SA	SA	14/12/2022	1:500	A1
Drawing No.	Rev		3	
1000009038-N1-P7				

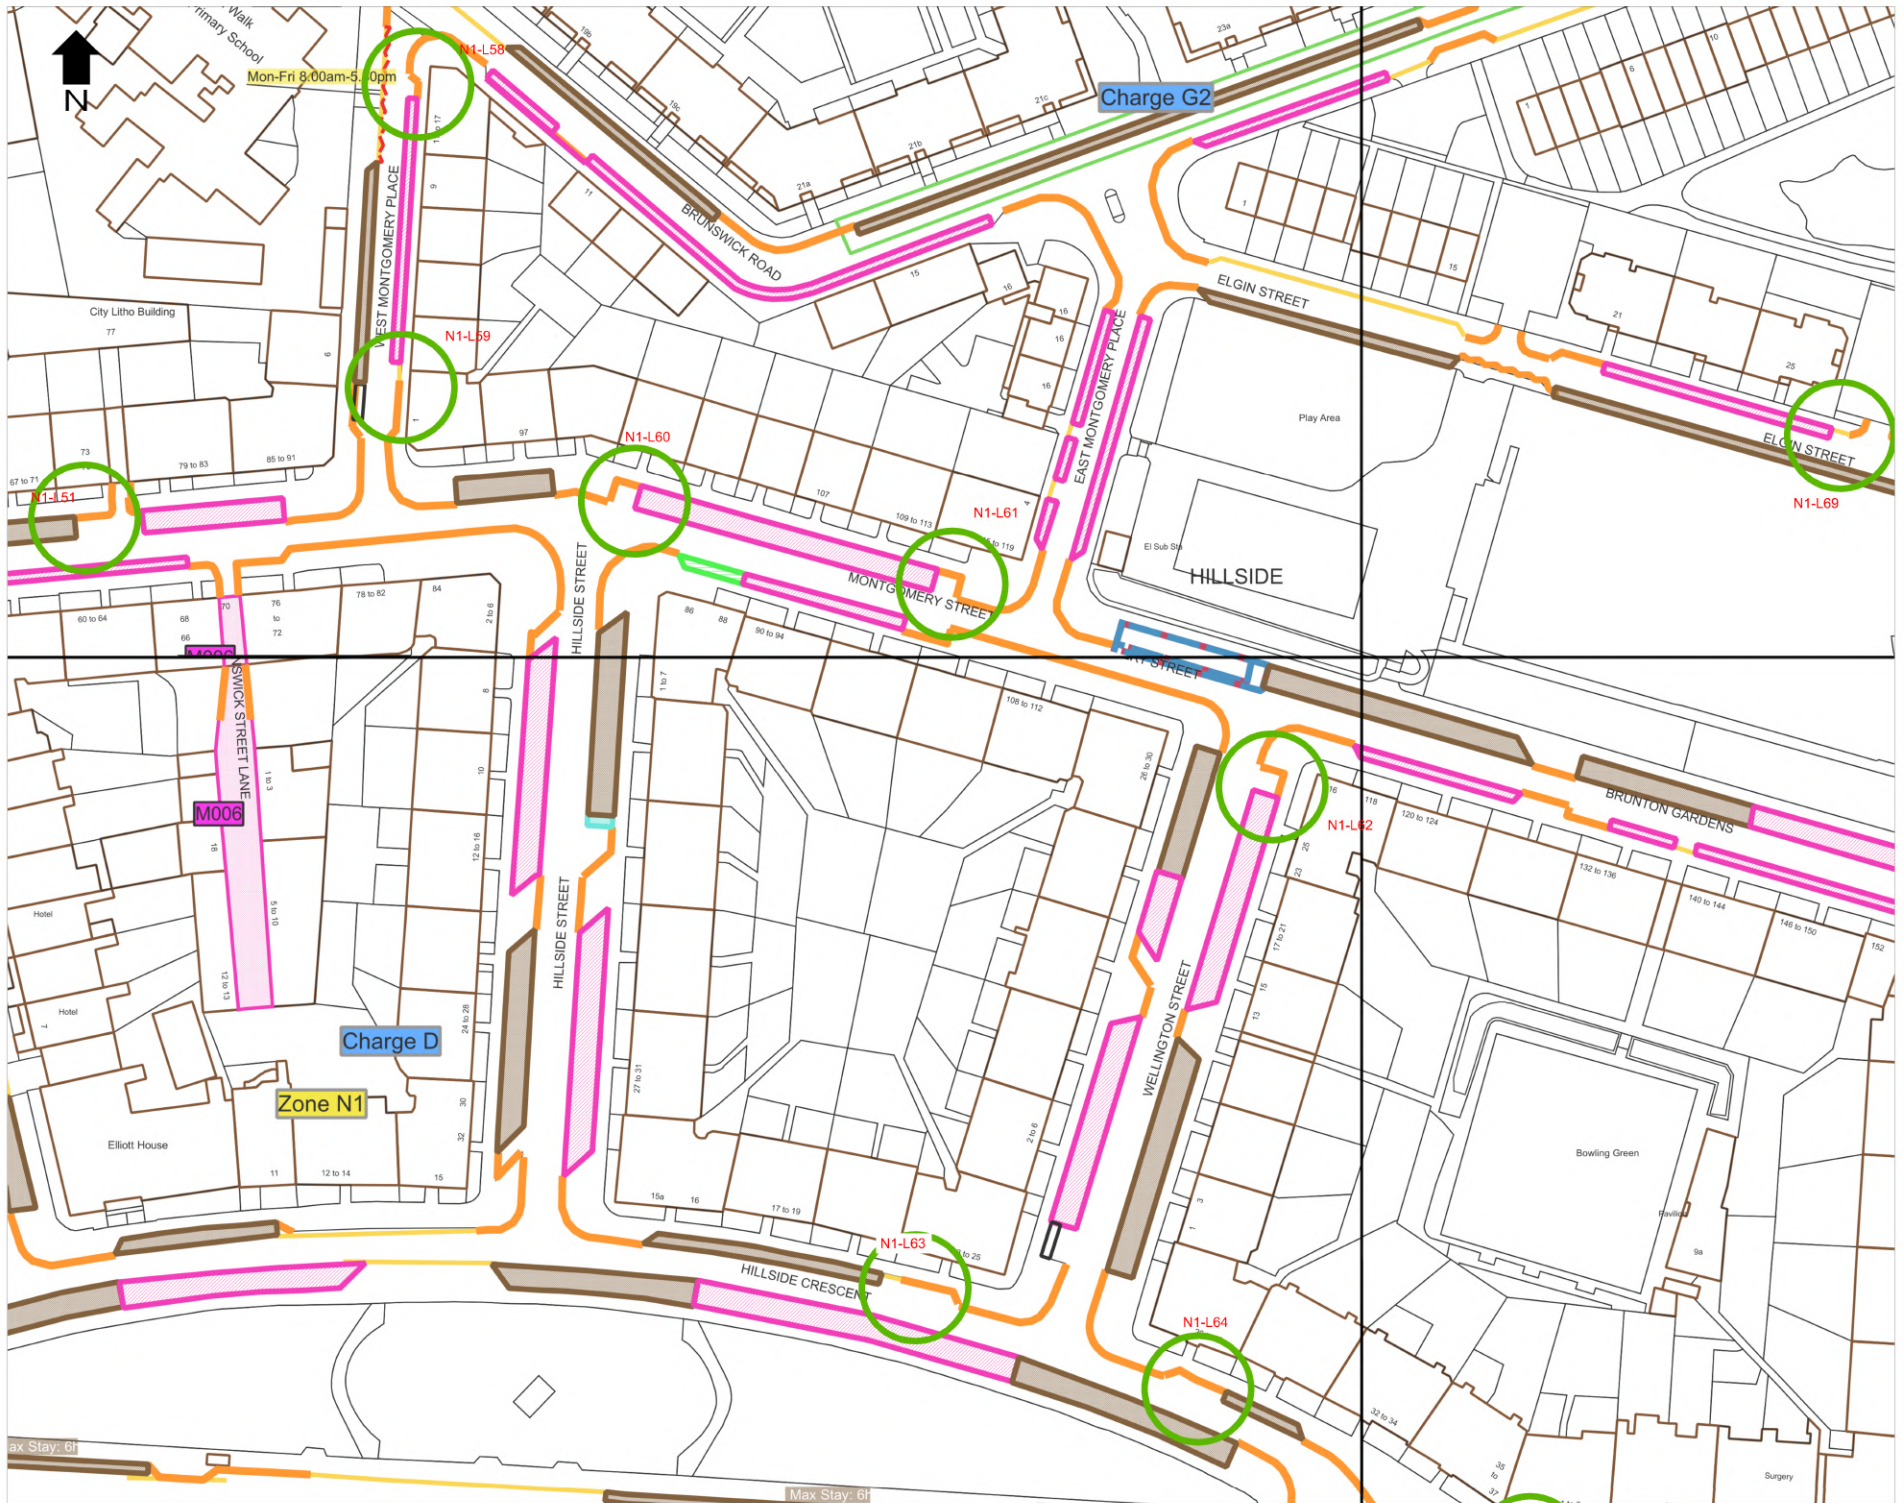

Mon-Fri 8:00am-5:00pm

Charge G2

N1-L59

N1-L60

N1-L61

N1-L69

N1-L51

M006

Charge D

Zone N1


N1-L62

N1-L63

N1-L64

Max Stay: 6h

Max Stay: 6h

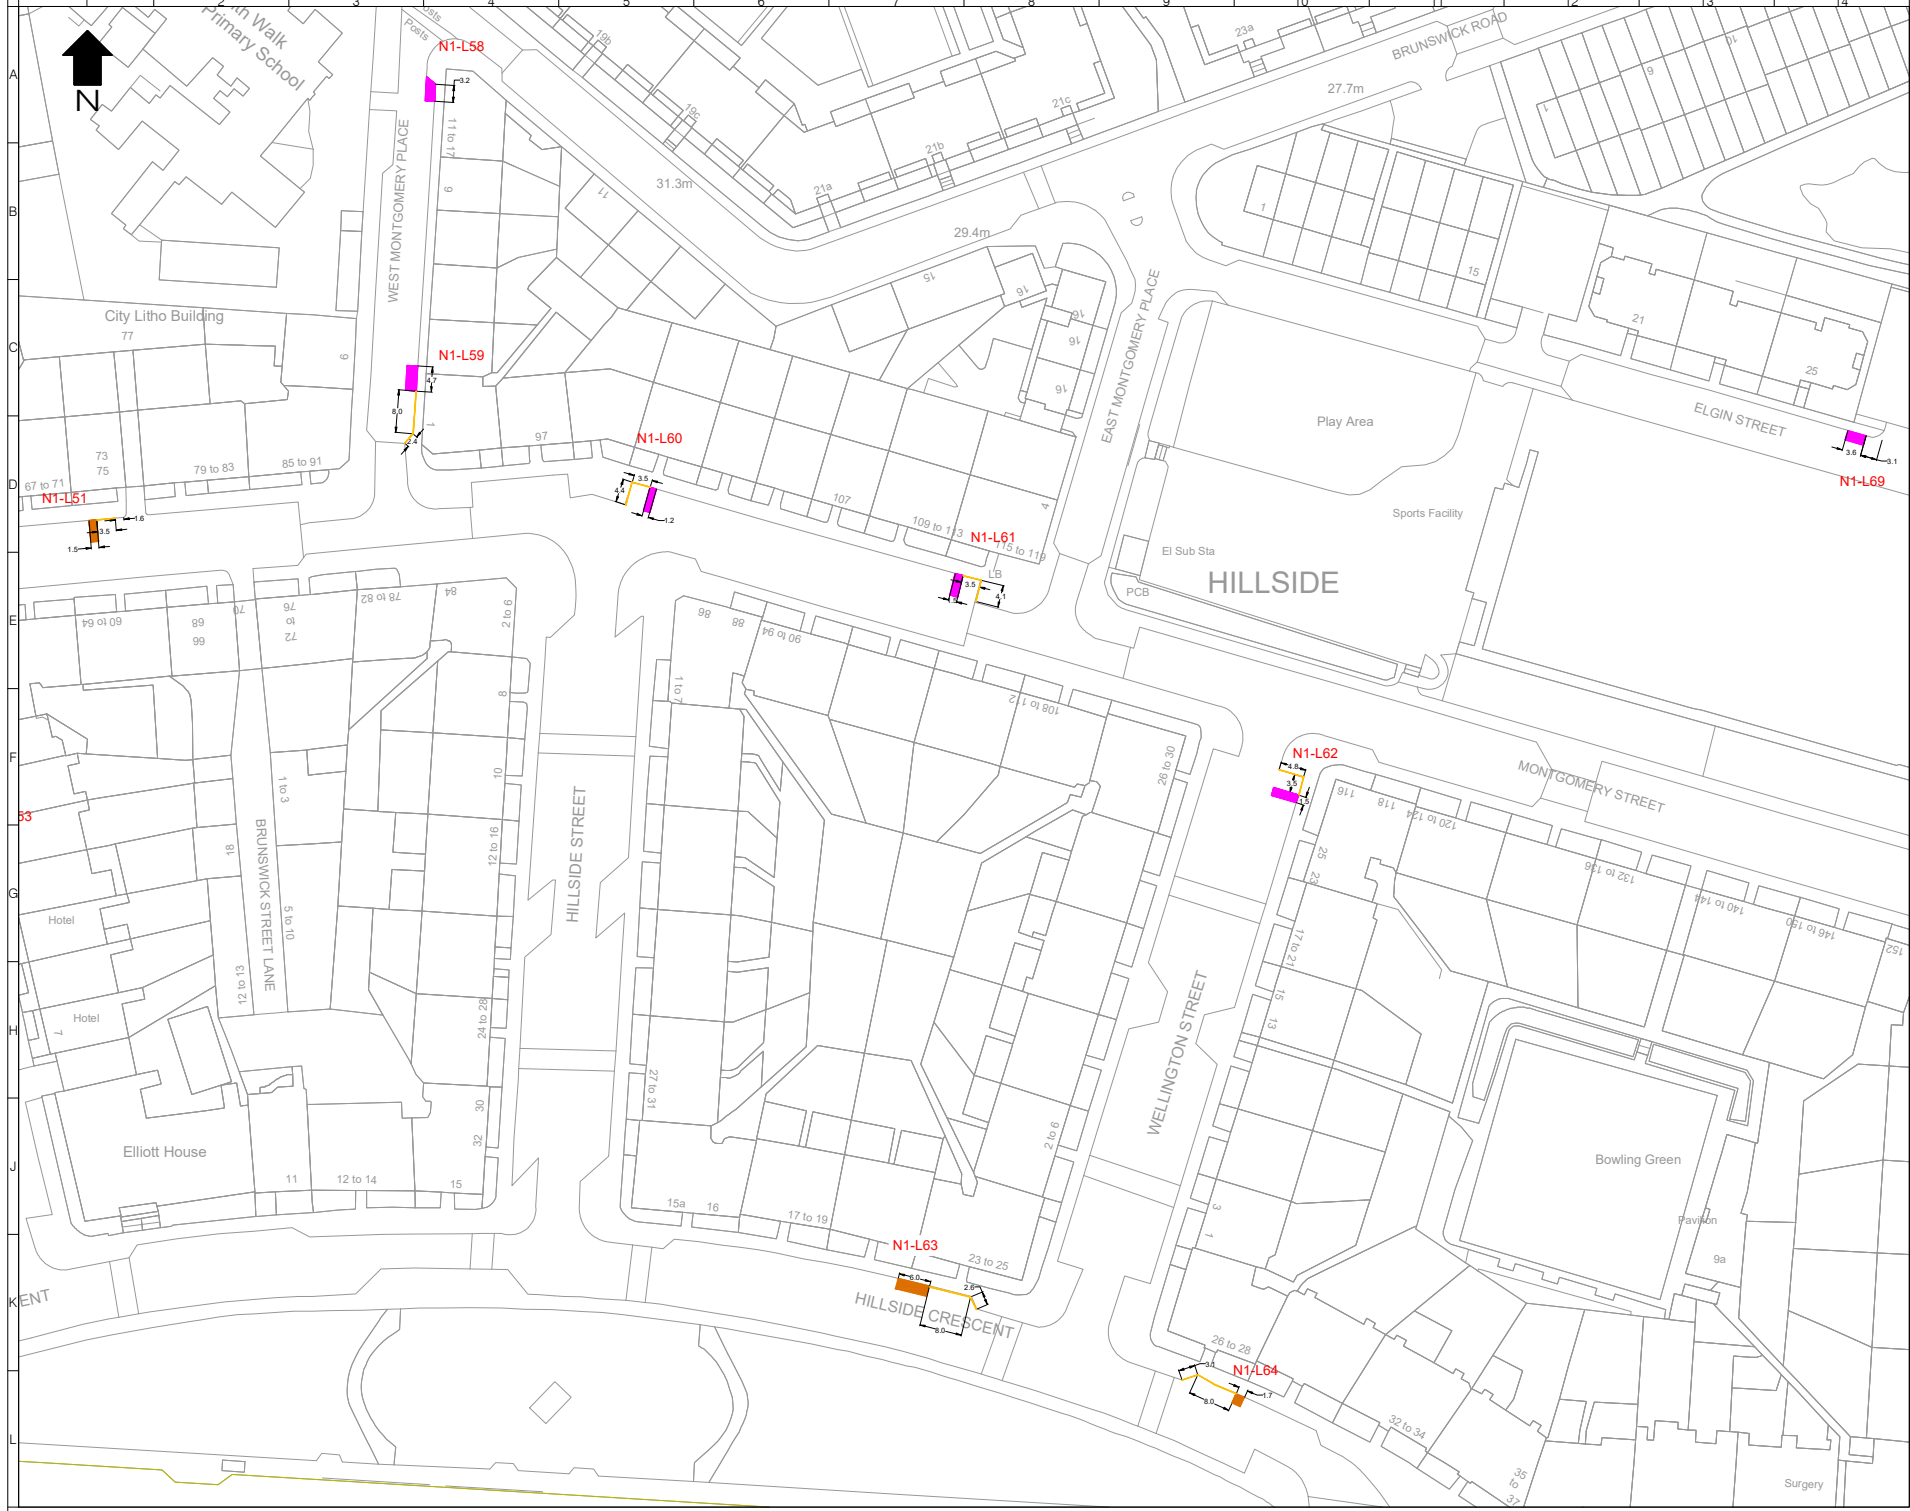

LEGEND

- Extended or New Permit Holder Bay
- Extended or New Shared Use Bay
- Extended or New Disabled Bay
- Extended or Pay and Display Bay
- Extended or New Double Yellow Line
- Extended or New Single Yellow Line

NX-LXX Reference number associated with change in existing restrictions

Rev	Date	Description	Drn	Chk	App
3	03/04/2023	FINAL ISSUE	IG	EMM	EMM
2	30/03/2023	REVISED AFTER CEC COMMENTS	IG	EMM	EMM
1	23/03/2023	REVISED AFTER CEC COMMENTS	EMM	IG	EMM
0	22/03/2023	FIRST ISSUE	BF	DF	EM




Client
 CBR IN EXISTING CPZ - DELEGATED POWERS DRAWINGS


Drawing Title
 AREA N1
 PAGE 8 OF 10

Drawing Status
FOR APPROVAL

Drawn	Designed	Date	Scale	Size
SA	SA	14/12/2022	1:500	A1

Drawing No.	Rev
1000009038-N1-P8	3

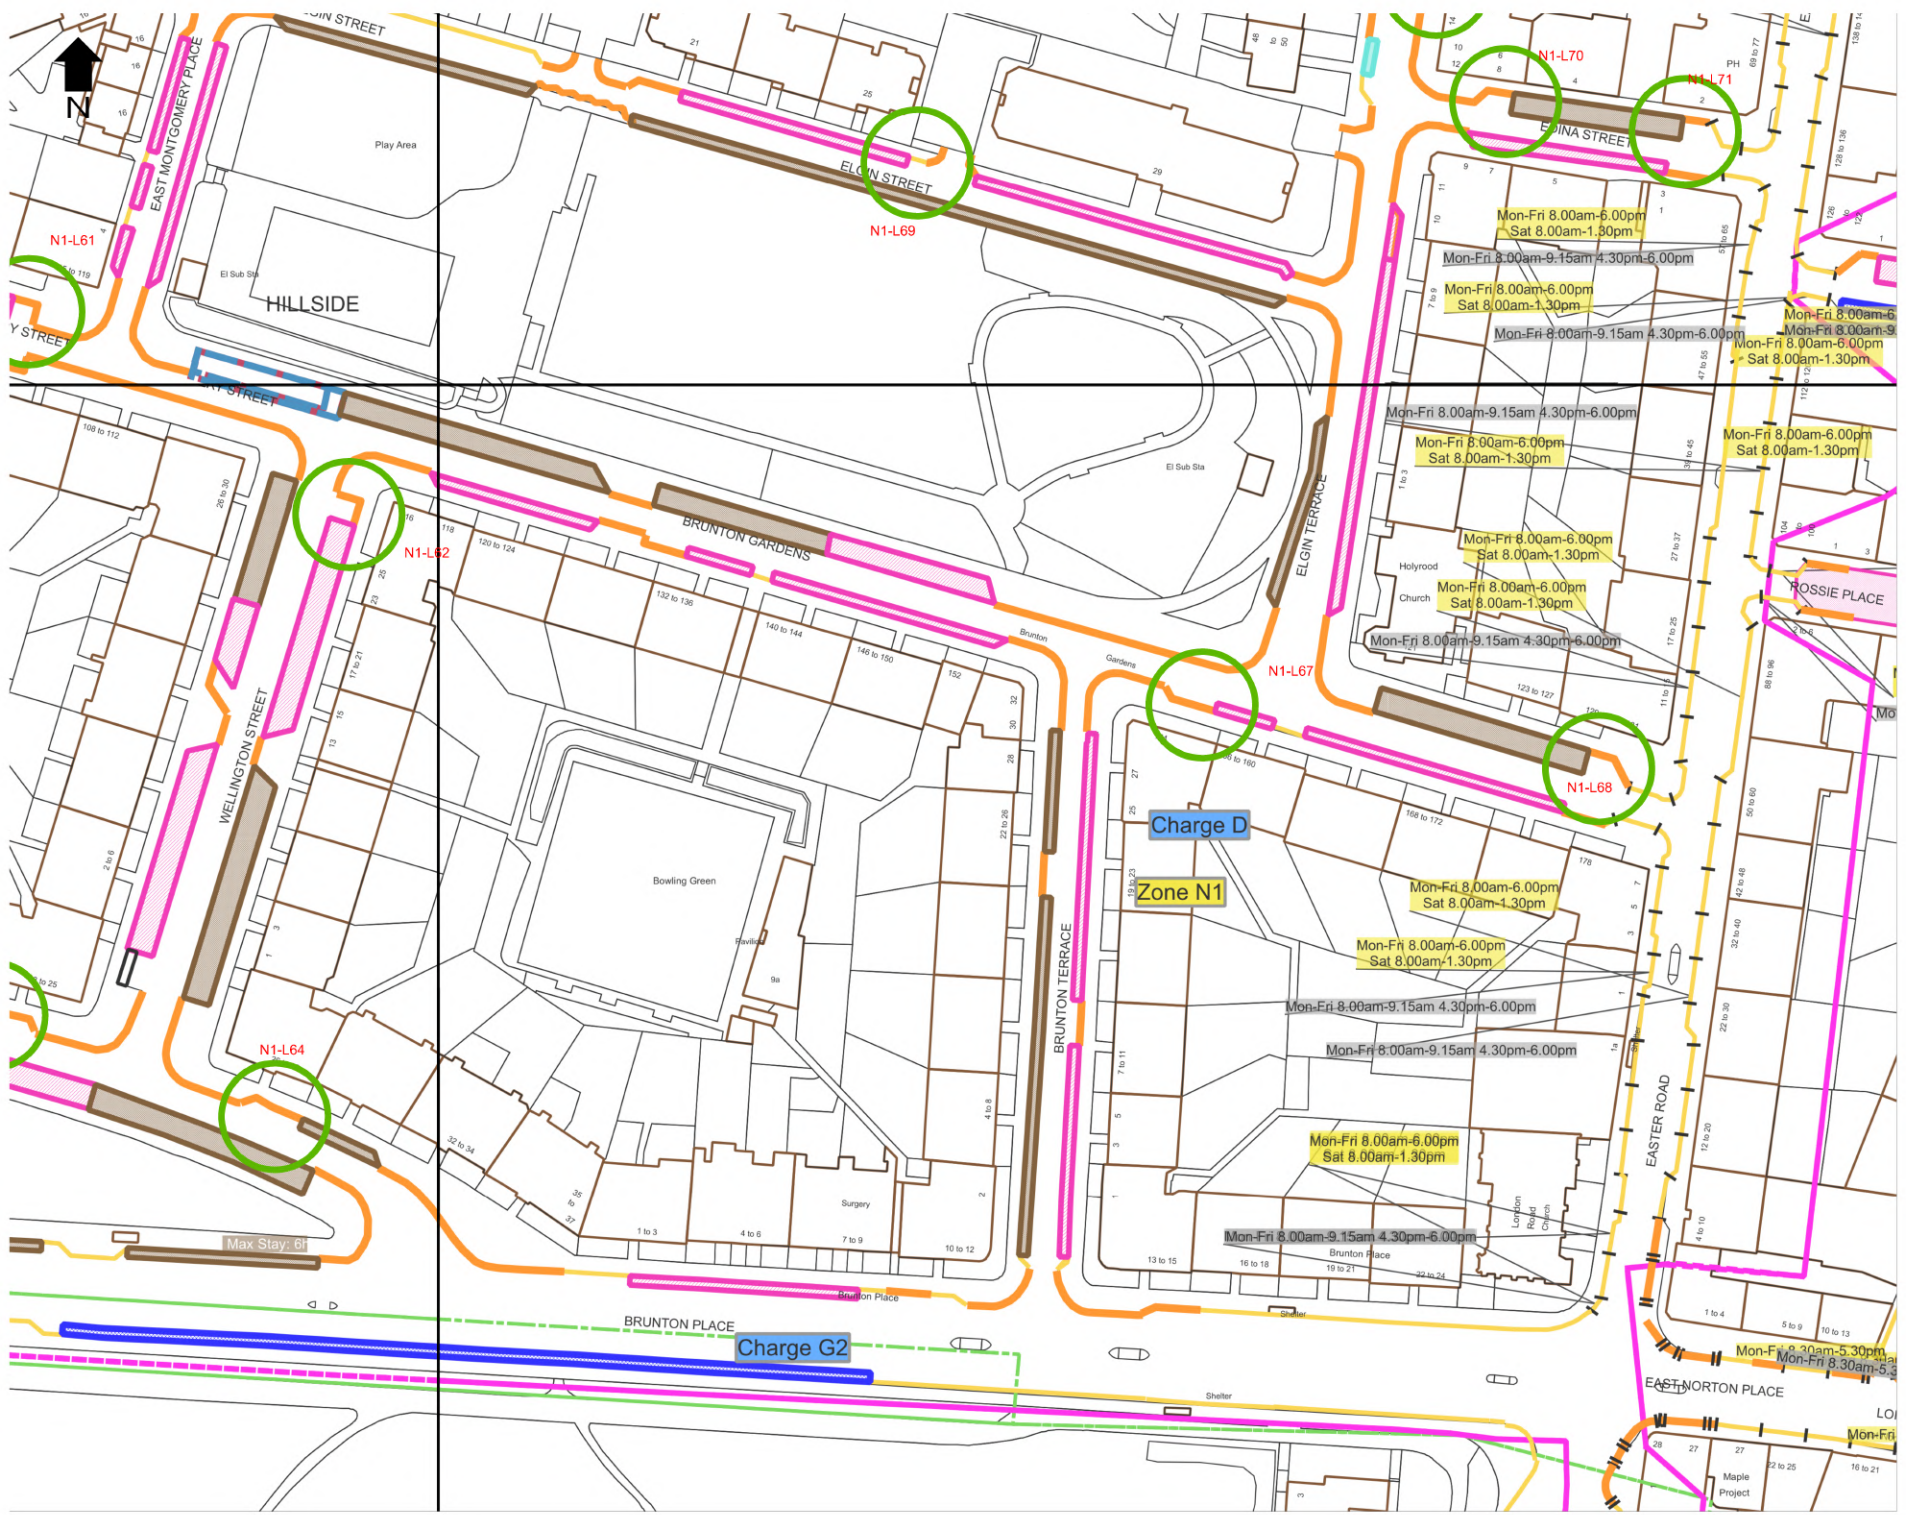

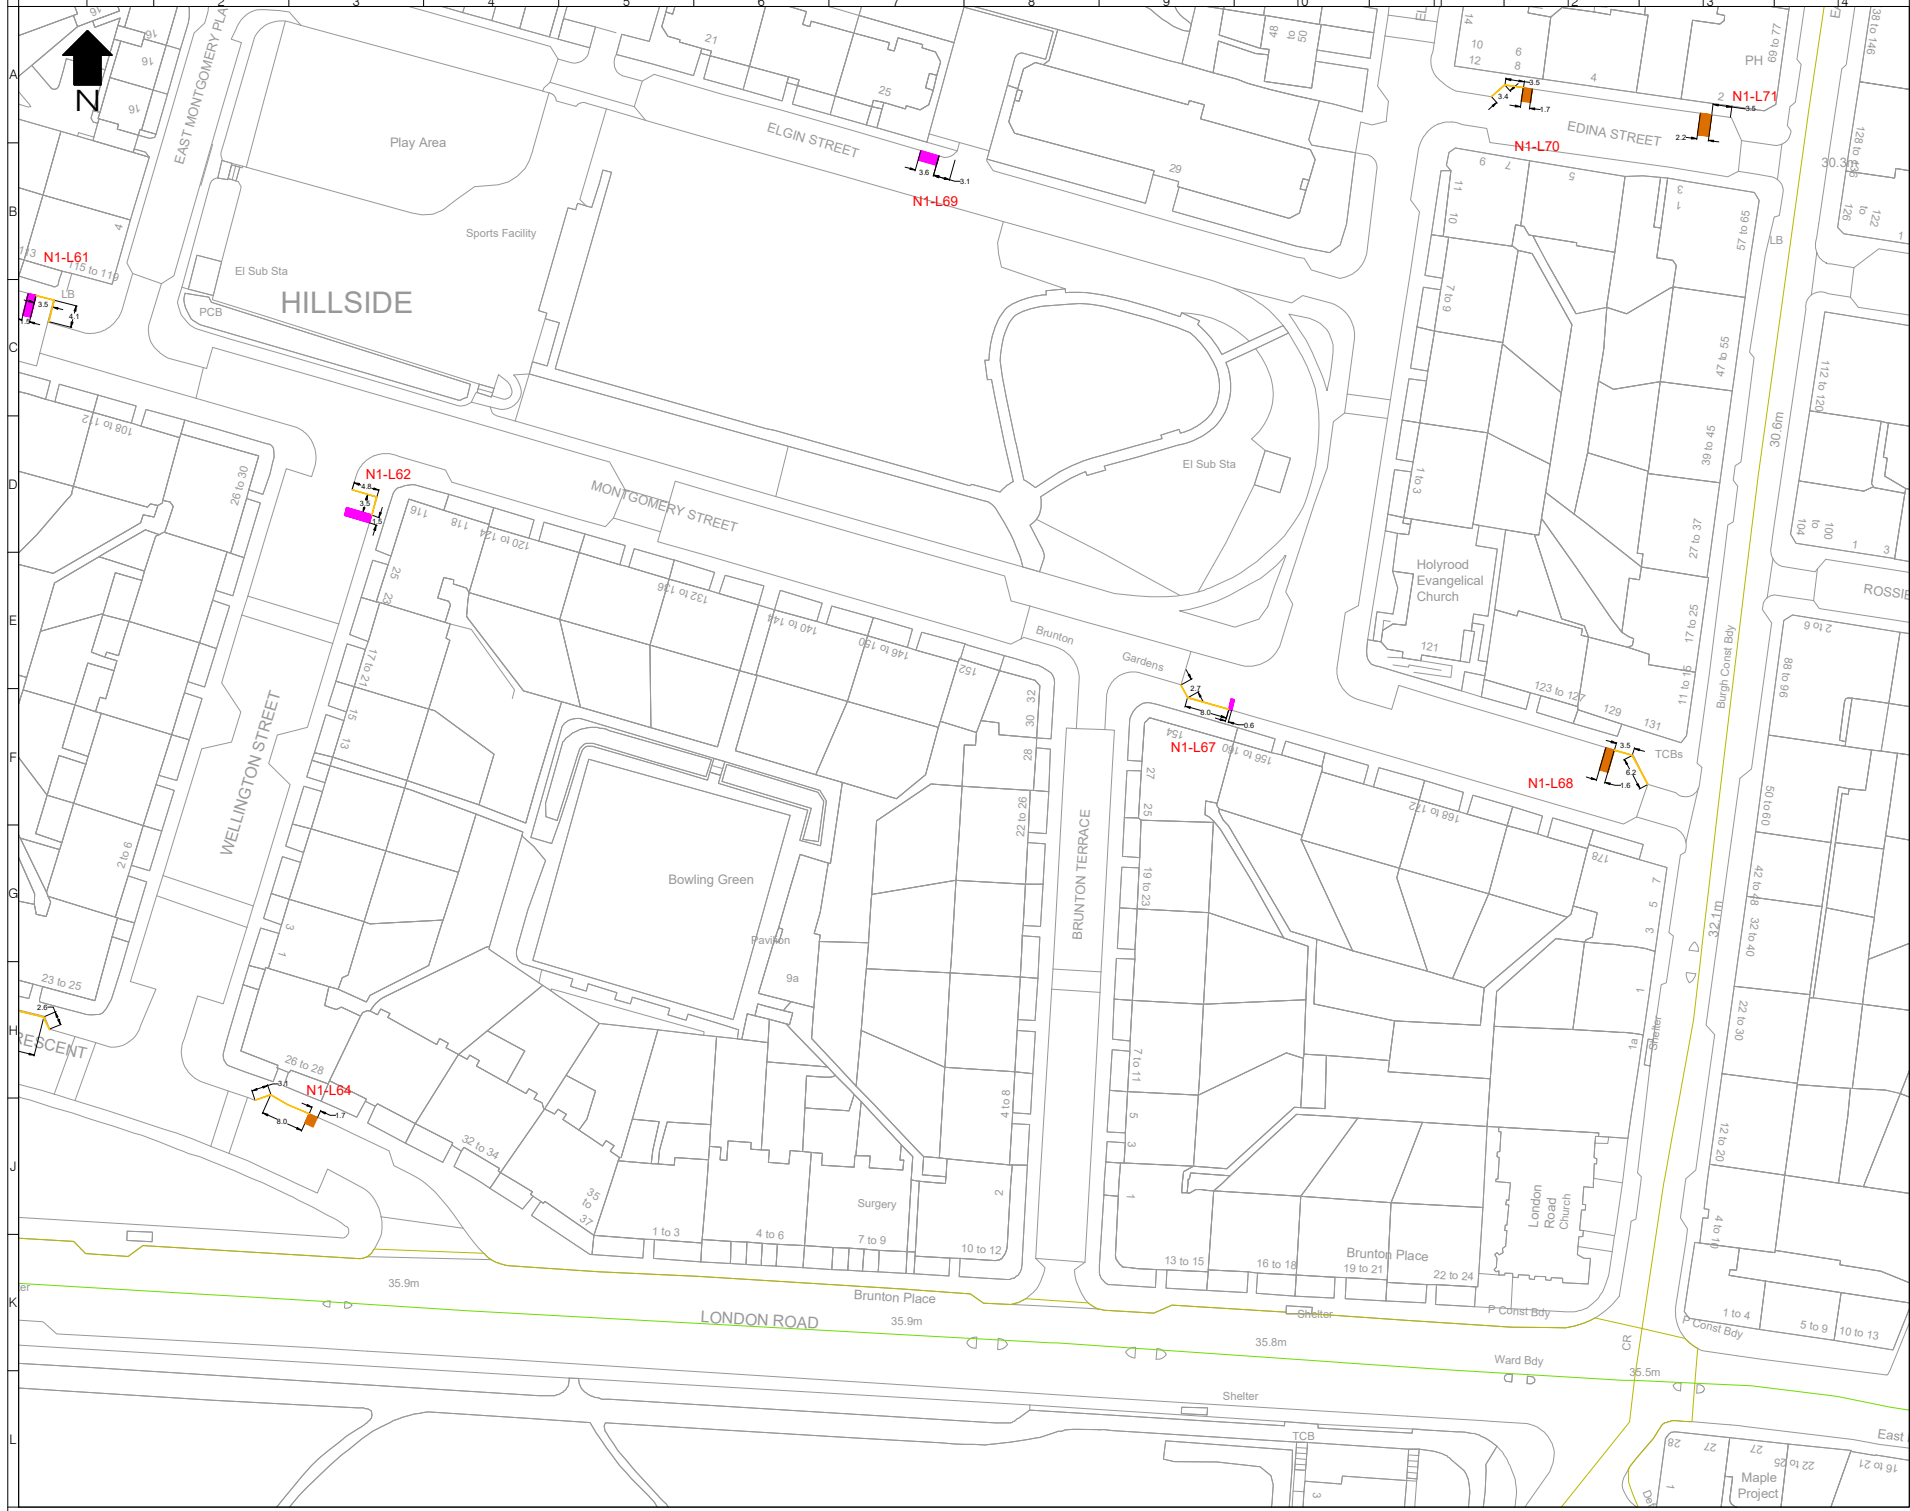

- LEGEND**
- Extended or New Permit Holder Bay
 - Extended or New Shared Use Bay
 - Extended or New Disabled Bay
 - Extended or Pay and Display Bay
 - Extended or New Double Yellow Line
 - Extended or New Single Yellow Line
- NX-LXX** Reference number associated with change in existing restrictions

Rev	Date	Description	Om	Chk	App
2	03/04/2023	FINAL ISSUE	IG	EMM	EMM
1	30/03/2023	REVISED AFTER CEC COMMENTS	IG	EMM	EMM
0	20/03/2023	FIRST ISSUE	BF	DF	EM



• EDINBURGH •
THE CITY OF EDINBURGH COUNCIL


Project
CBR IN EXISTING CPZ - DELEGATED POWERS DRAWINGS


Drawing Title
AREA N1
PAGE 9 OF 10

Drawing Status
FOR APPROVAL

Drawn	Designed	Date	Scale	Size
SA	SA	14/12/2022	1:500	A1

Drawing No.	Rev
1000009038-N1-P9	2

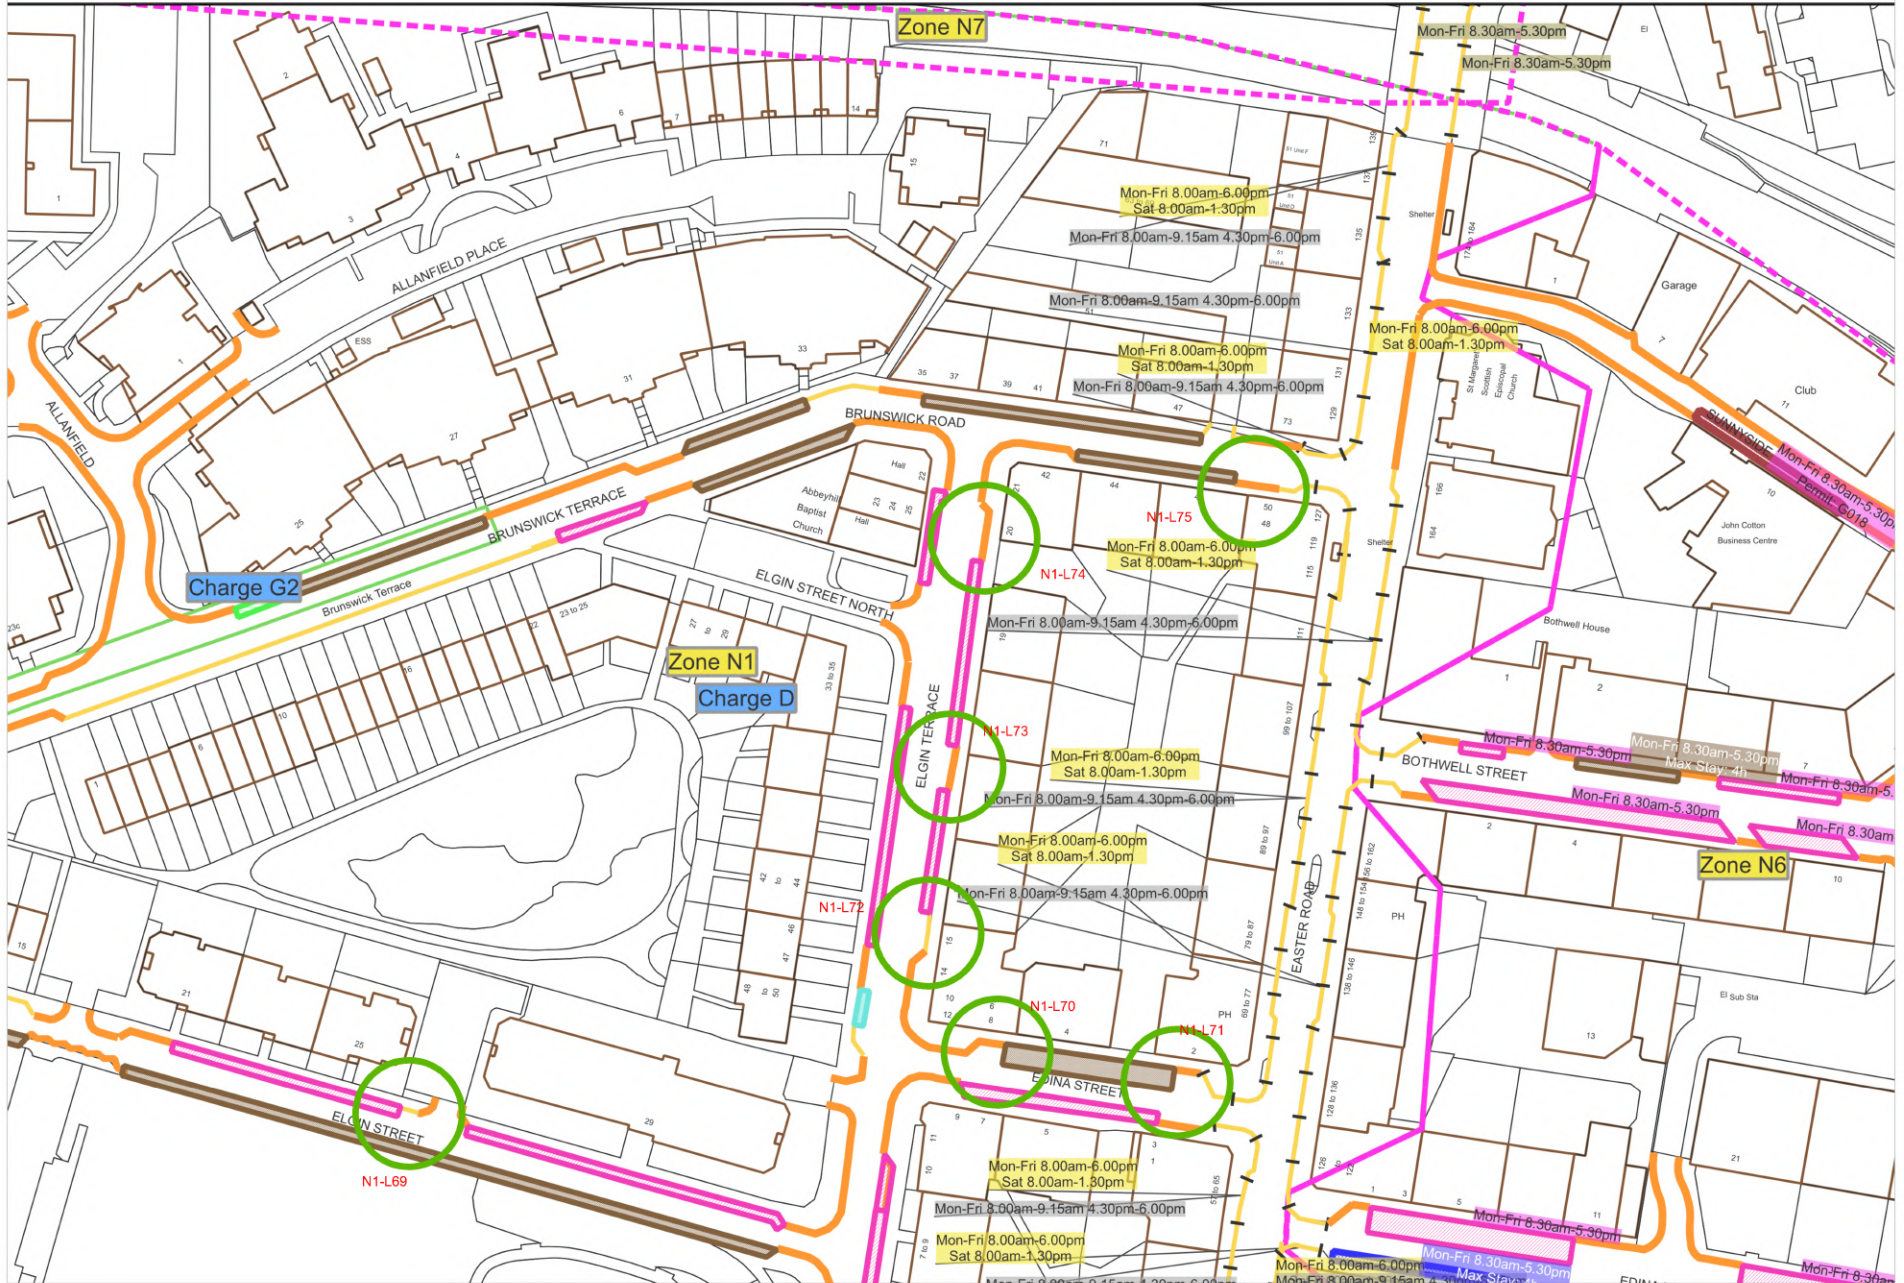

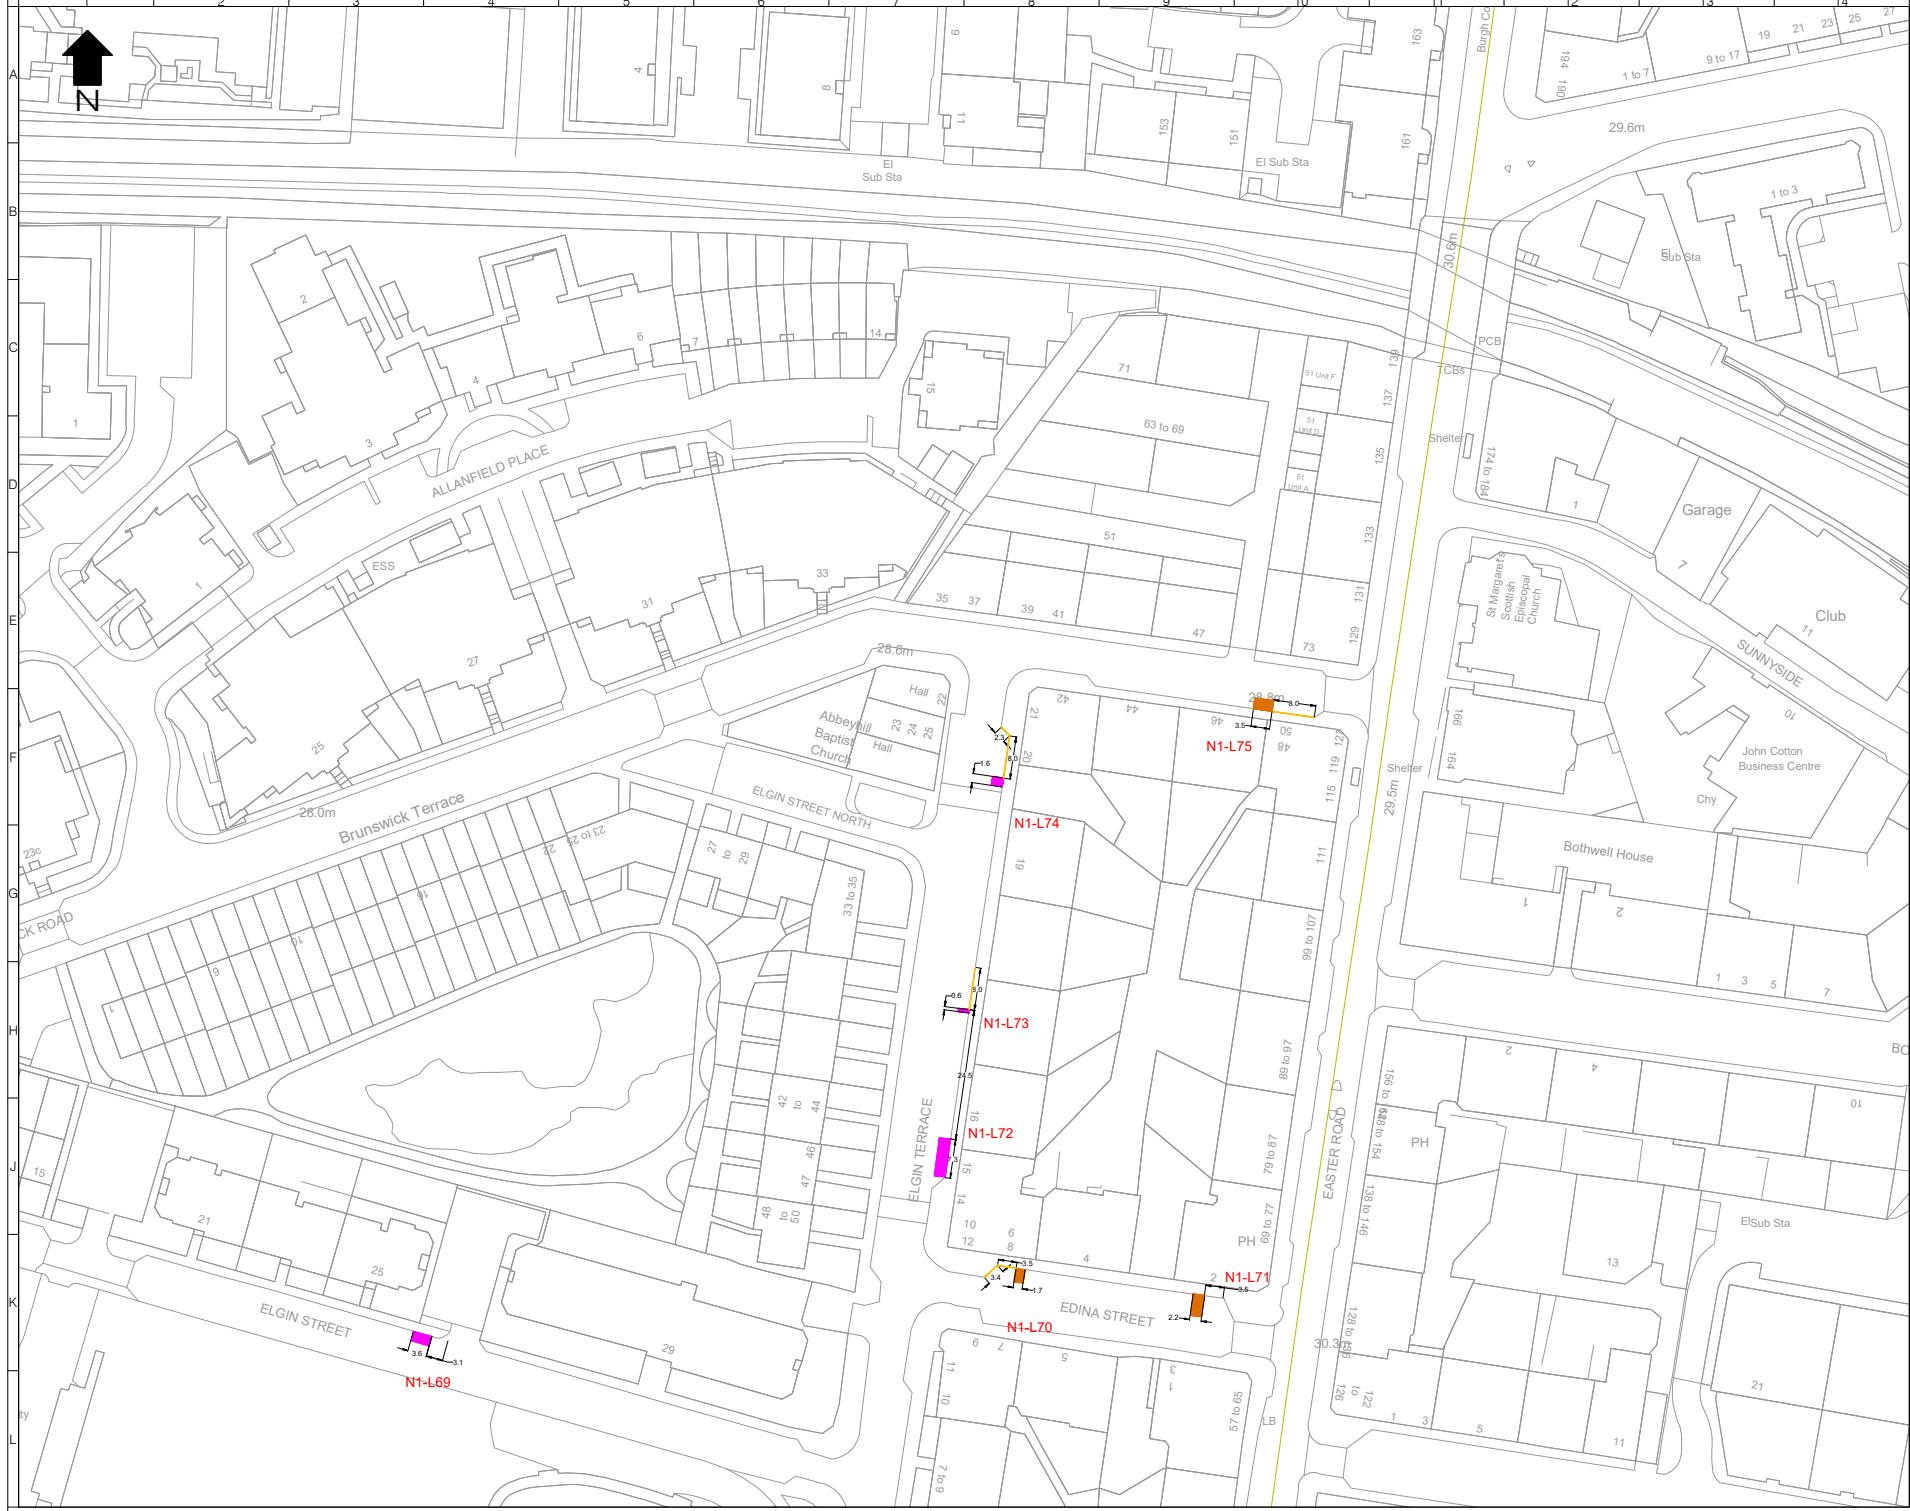


- LEGEND**
- Extended or New Permit Holder Bay
 - Extended or New Shared Use Bay
 - Extended or New Disabled Bay
 - Extended or Pay and Display Bay
 - Extended or New Double Yellow Line
 - Extended or New Single Yellow Line
- NX--LXX** Reference number associated with change in existing restrictions

Rev	Date	Description	By	Chk	App
2	03/04/2023	FINAL ISSUE	IG	BMH	DMH
1	30/03/2023	REVISED AFTER CEC COMMENTS	IG	EMM	EMM
0	22/03/2023	FIRST ISSUE	BF	DF	EM

Please bearing in mind that specific properties have the requirements of the relevant on-street parking signs and associated features which differ from conventional design standards.



www.marstonhollings.co.uk/projectcentre



Client

Project
CBR IN EXISTING CPZ - DELEGATED POWERS DRAWINGS


Drawing Title
AREA N1
PAGE 10 OF 10


Drawing Status
FOR APPROVAL

Drawn	Designed	Date	Scale	Size
SA	SA	14/12/2022	1:500	A1

Drawing No.
1000009038-N1-P10

Rev
2

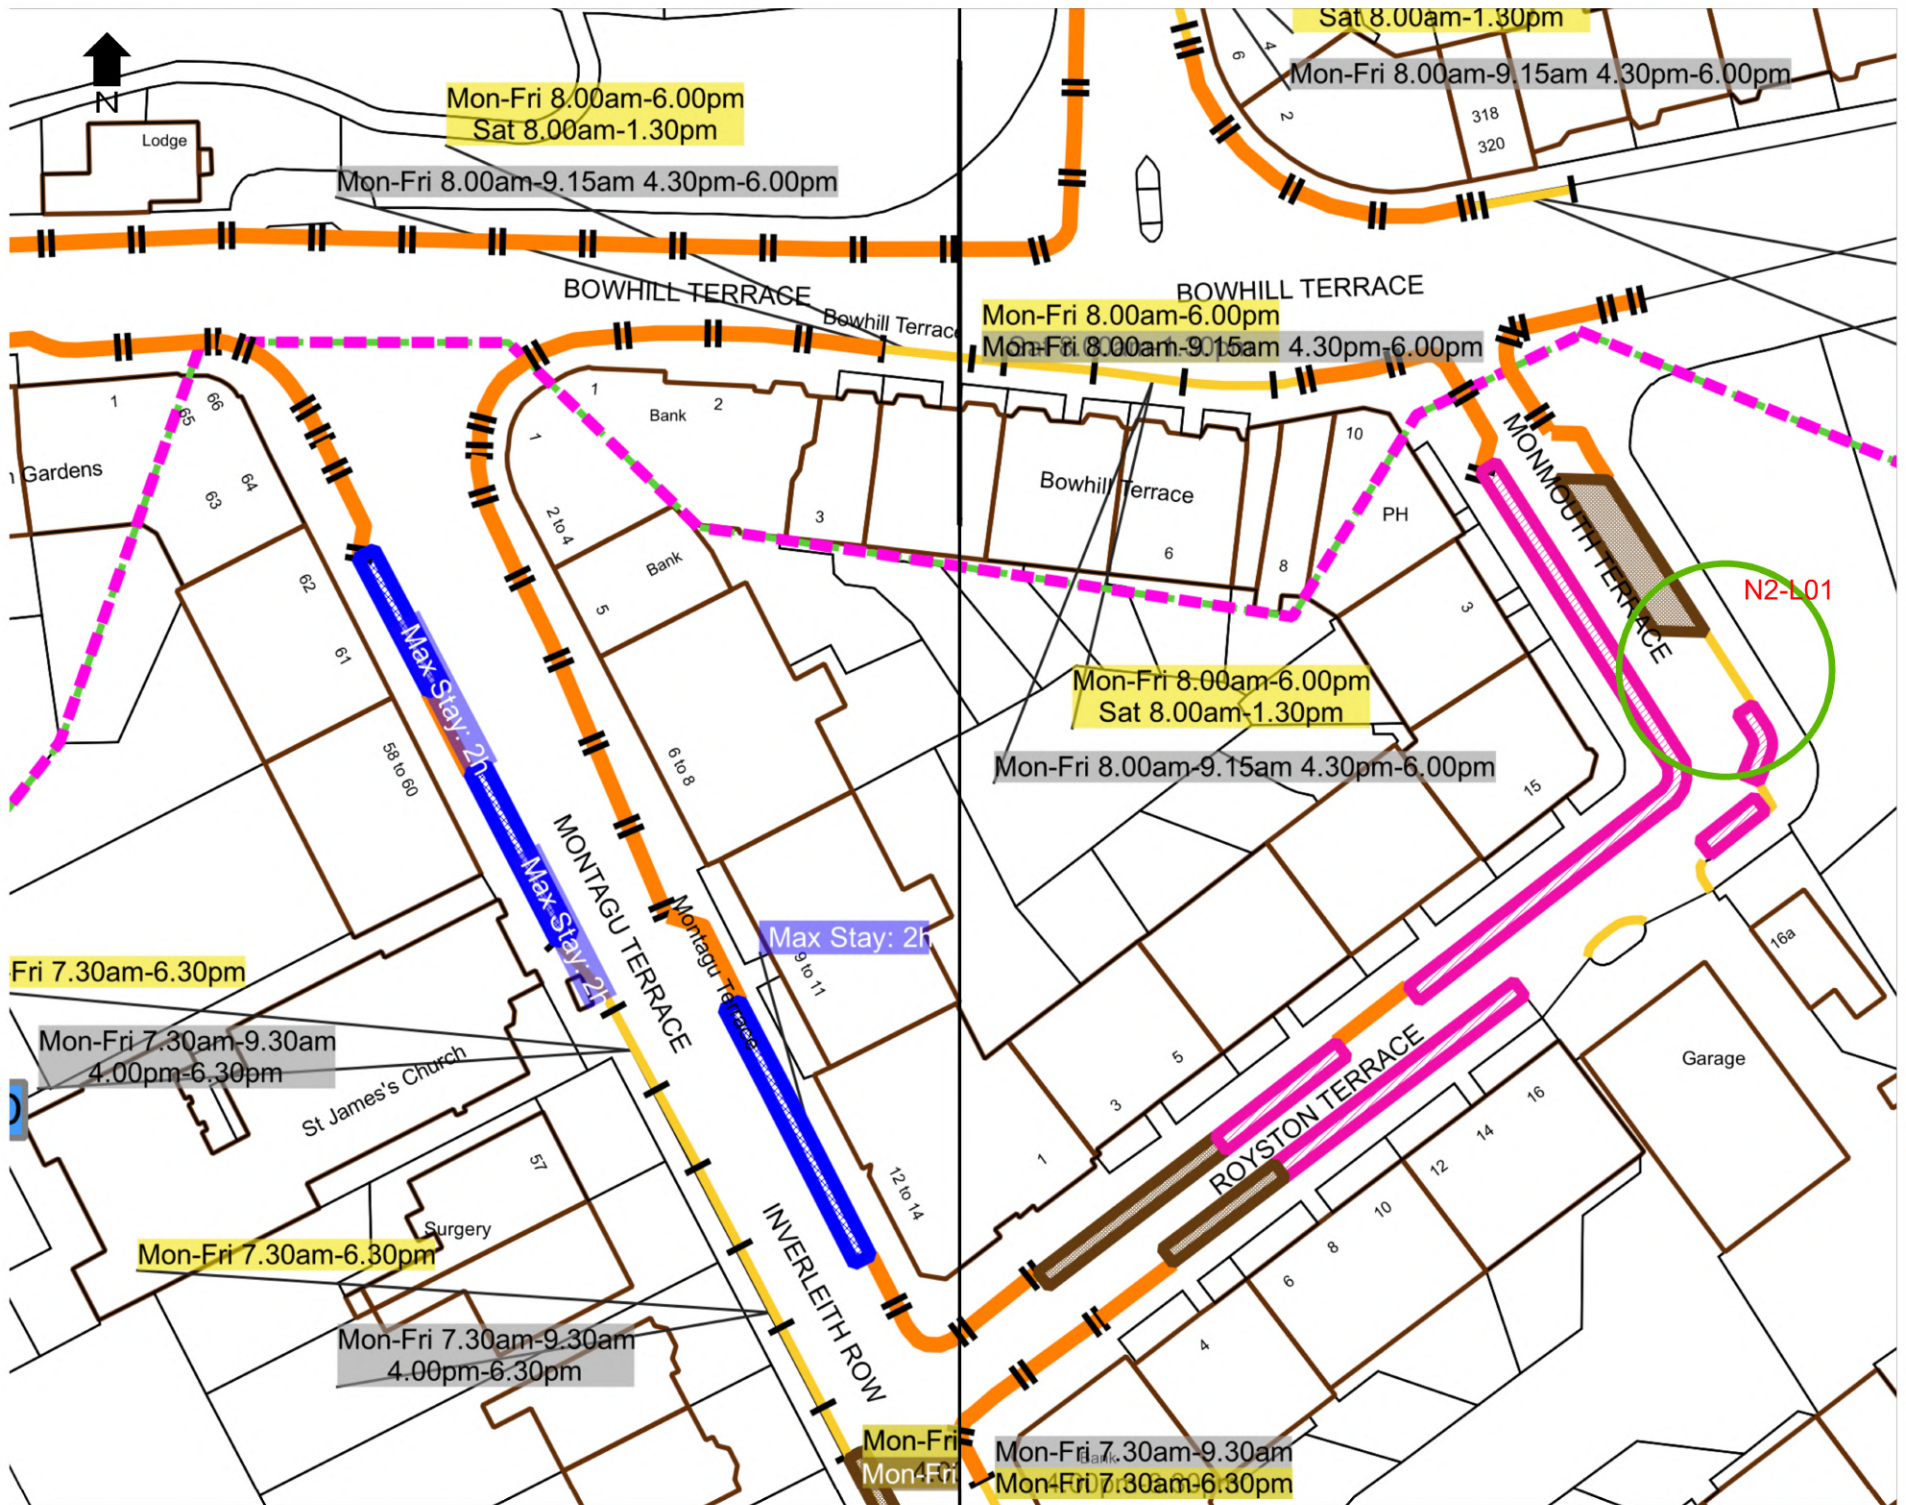

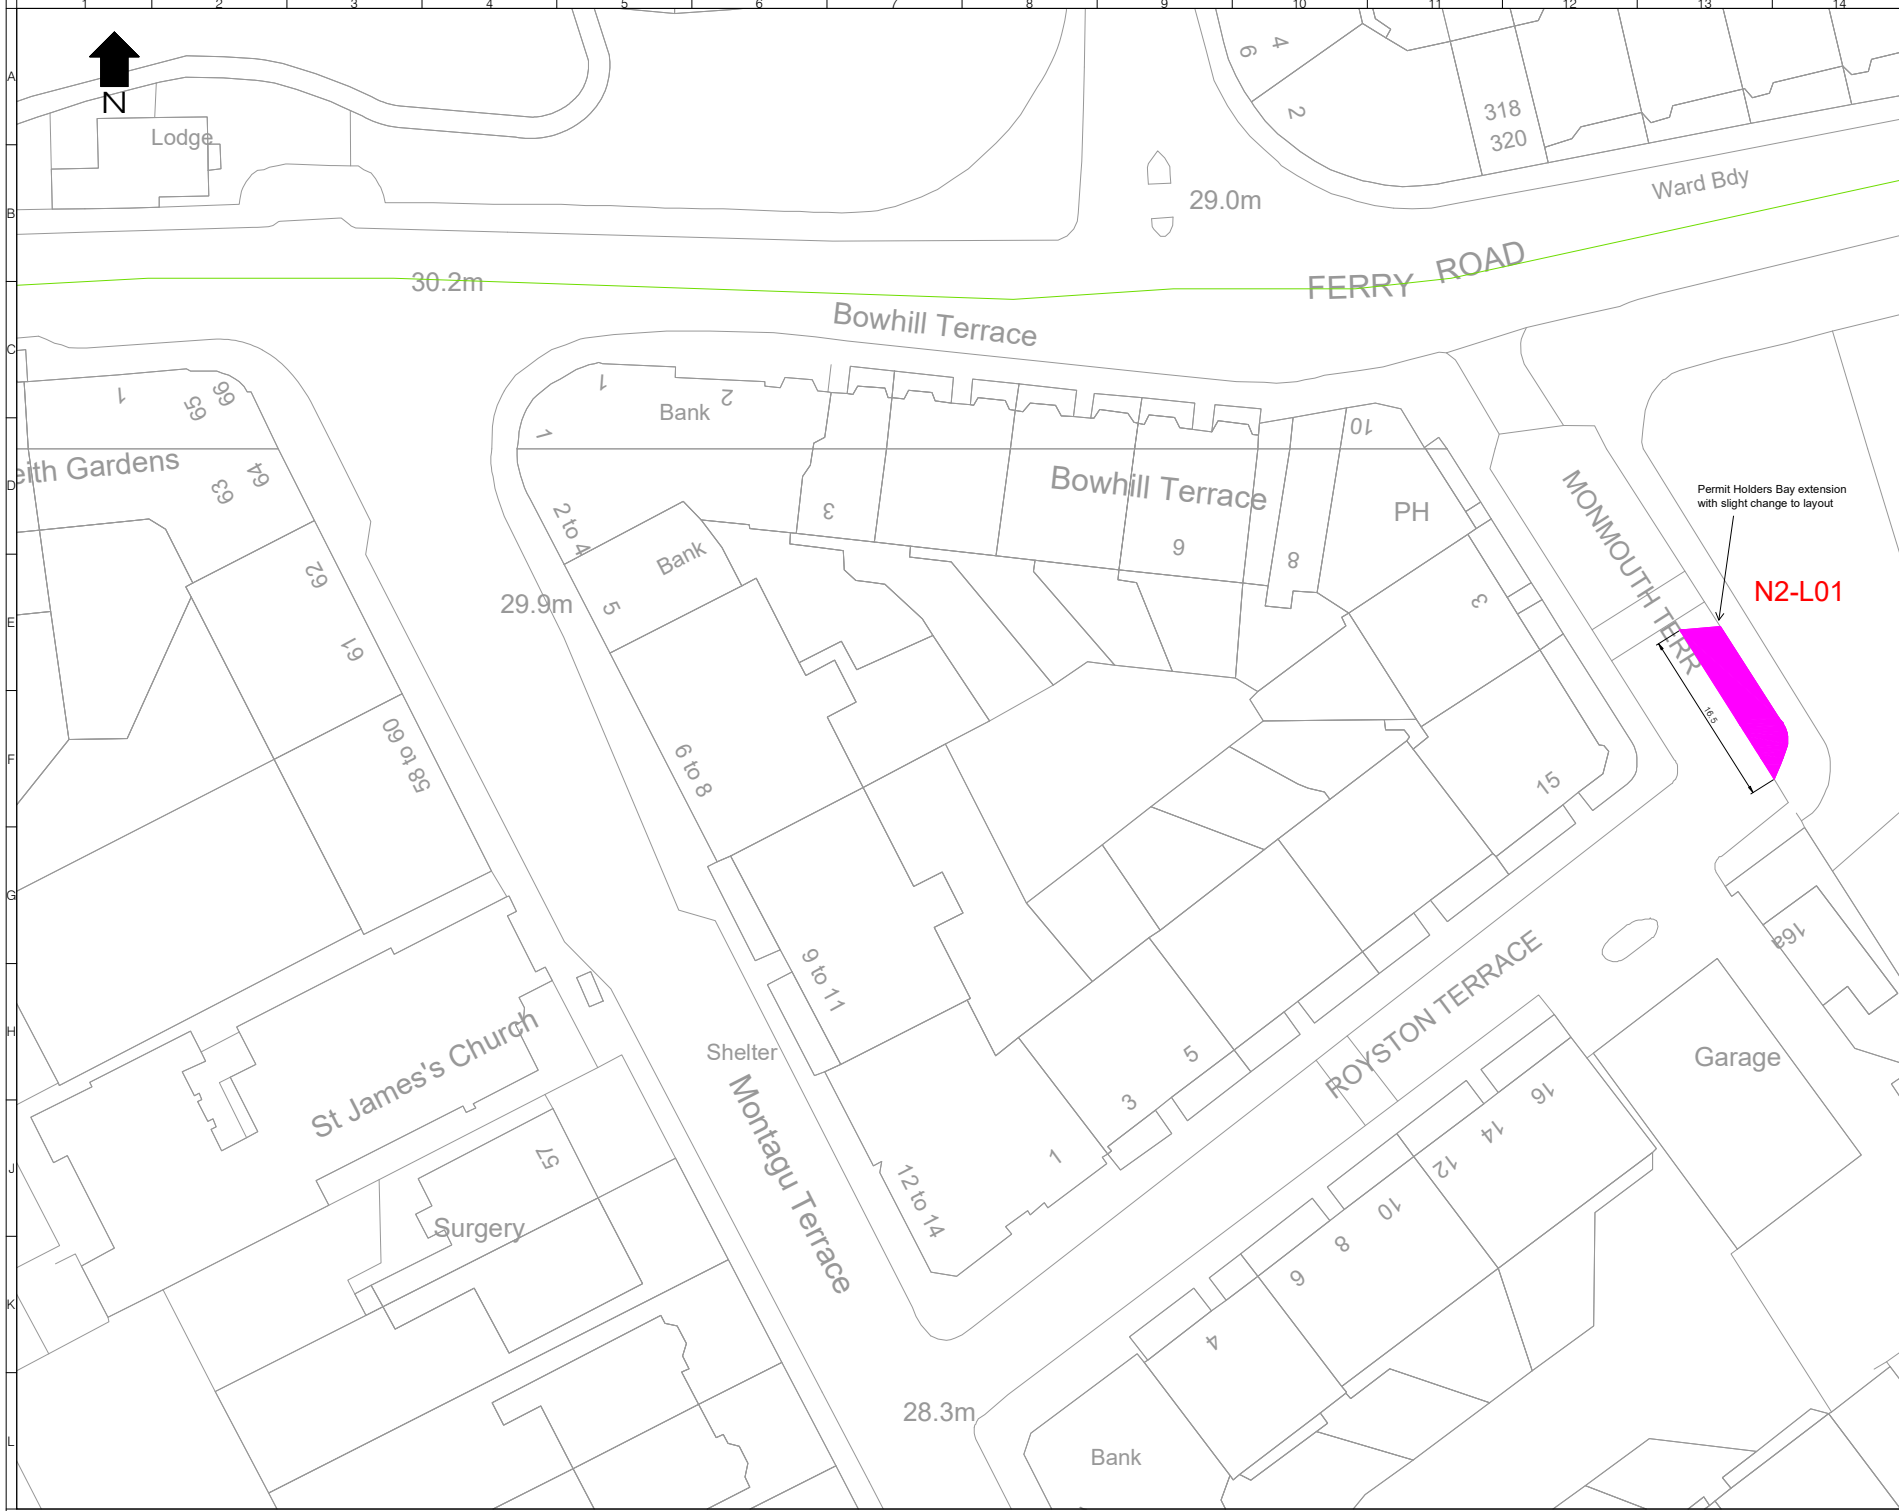

- LEGEND**
- Extended or New Permit Holder Bay
 - Extended or New Shared Use Bay
 - Extended or Pay and Display Bay
 - Extended or New Double Yellow Line
 - Extended or New Single Yellow Line
 - NX-LXX Reference number associated with change in existing restrictions

Rev	Date	Description	Drn	Chk	App
1	03/04/2023	FINAL ISSUE	YS	EMM	EMM
0	22/03/2023	PREP ISSUE	BF	DF	EM



Client
EDINBURGH
 THE CITY OF EDINBURGH COUNCIL


Project
 CBR IN EXISTING CPZ - DELEGATED POWERS DRAWINGS


Drawing Title
 AREA N2
 PAGE 1 OF 4

Drawing Status
FOR APPROVAL

Drawn	Designed	Date	Scale	Size
SA	SA	NOV 2022	1:250	A1

Drawing No. 1000009038-N2-P1

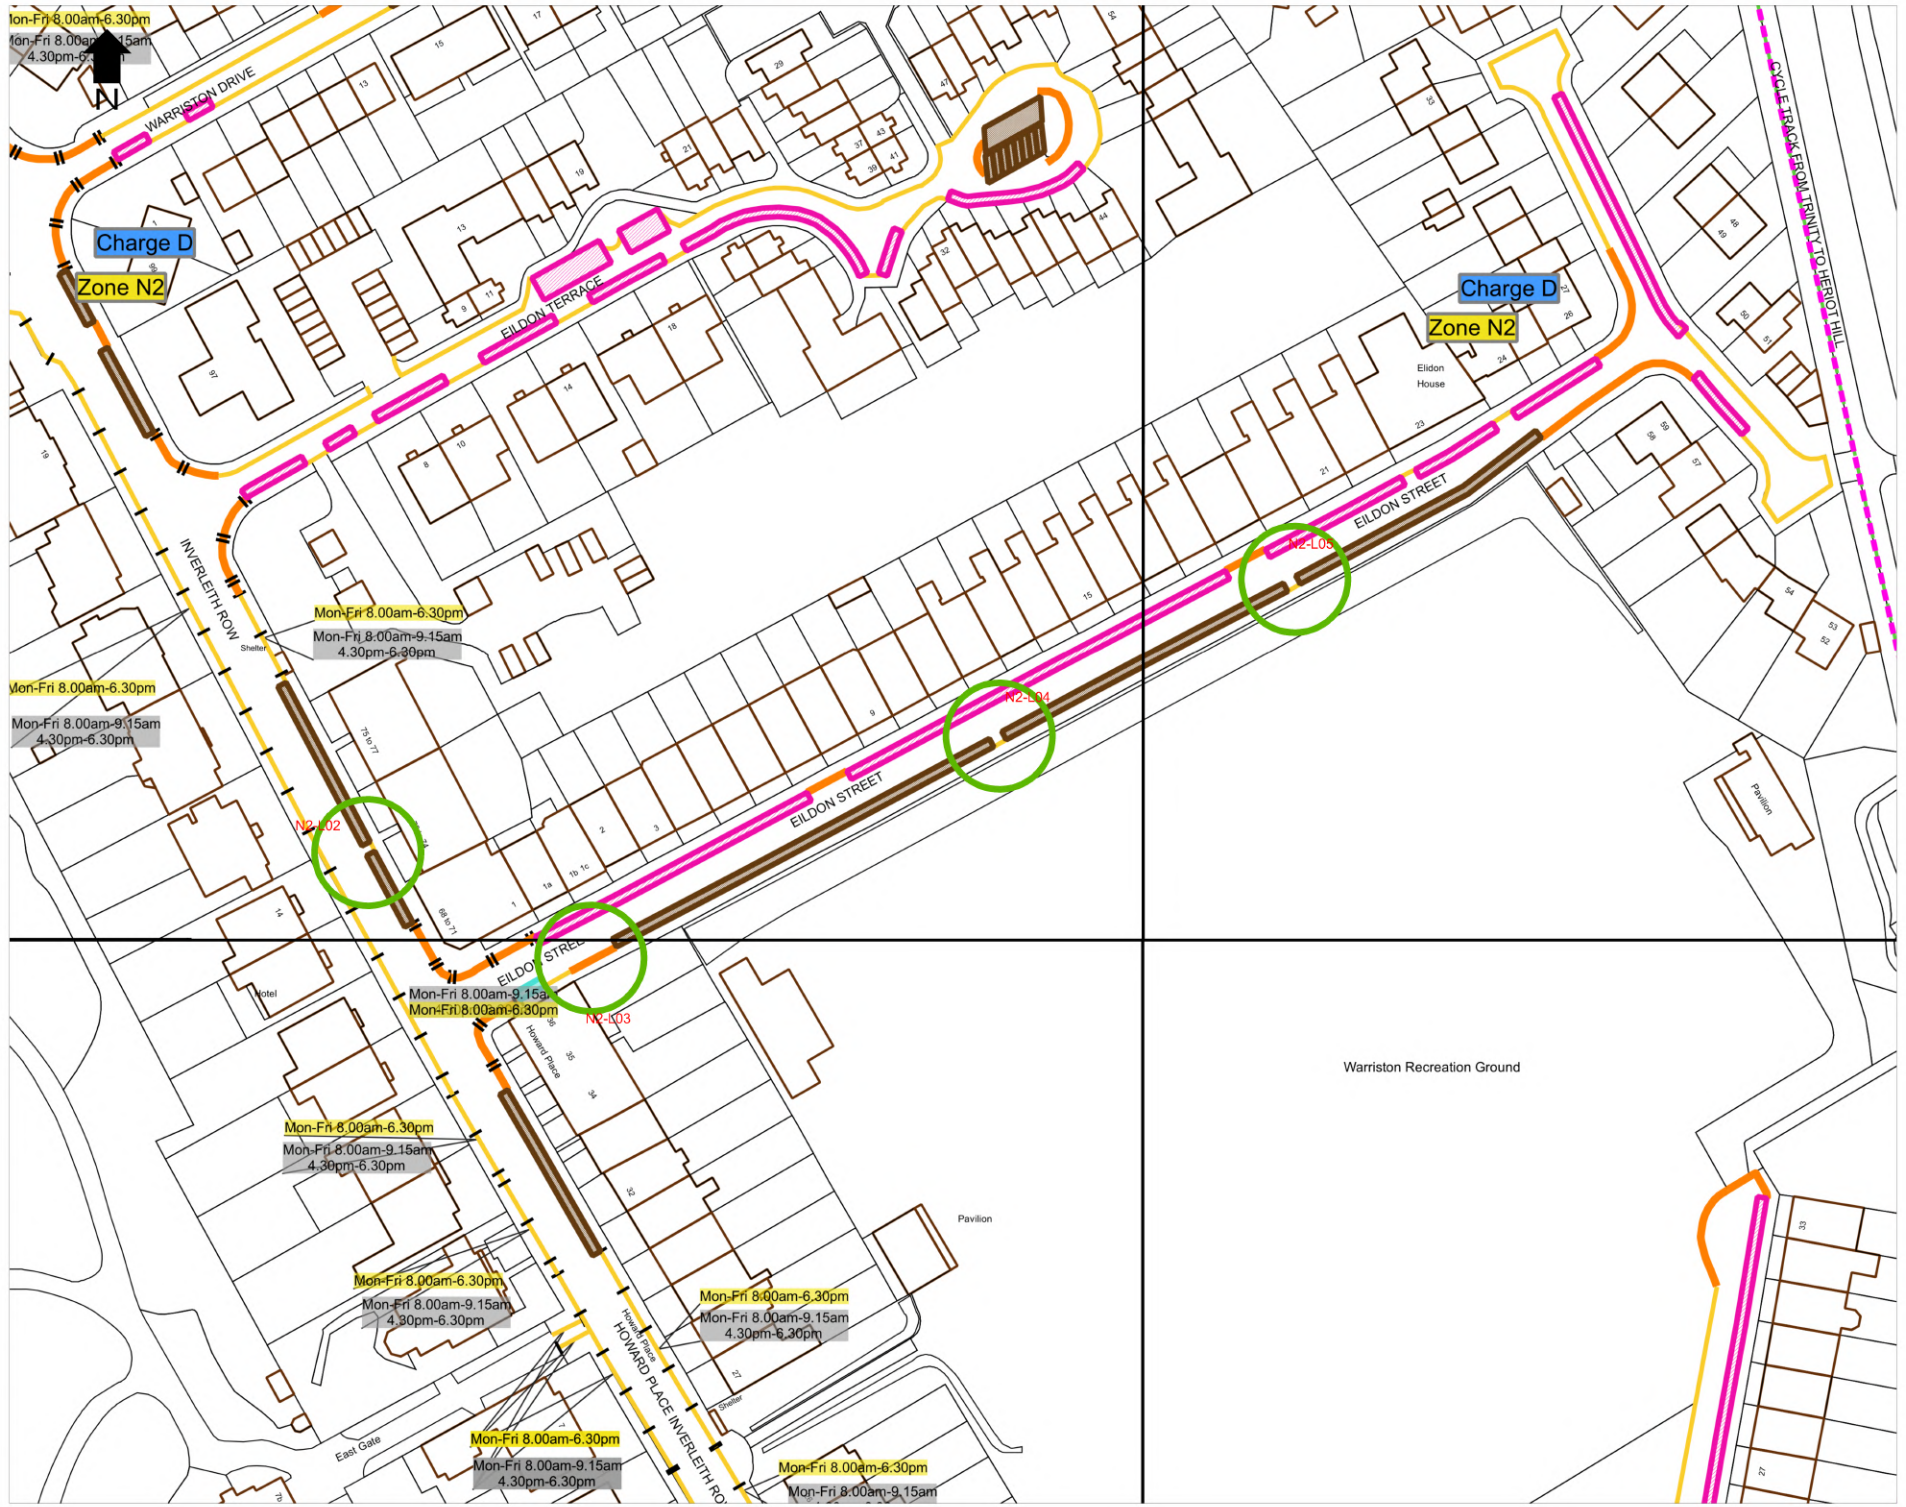

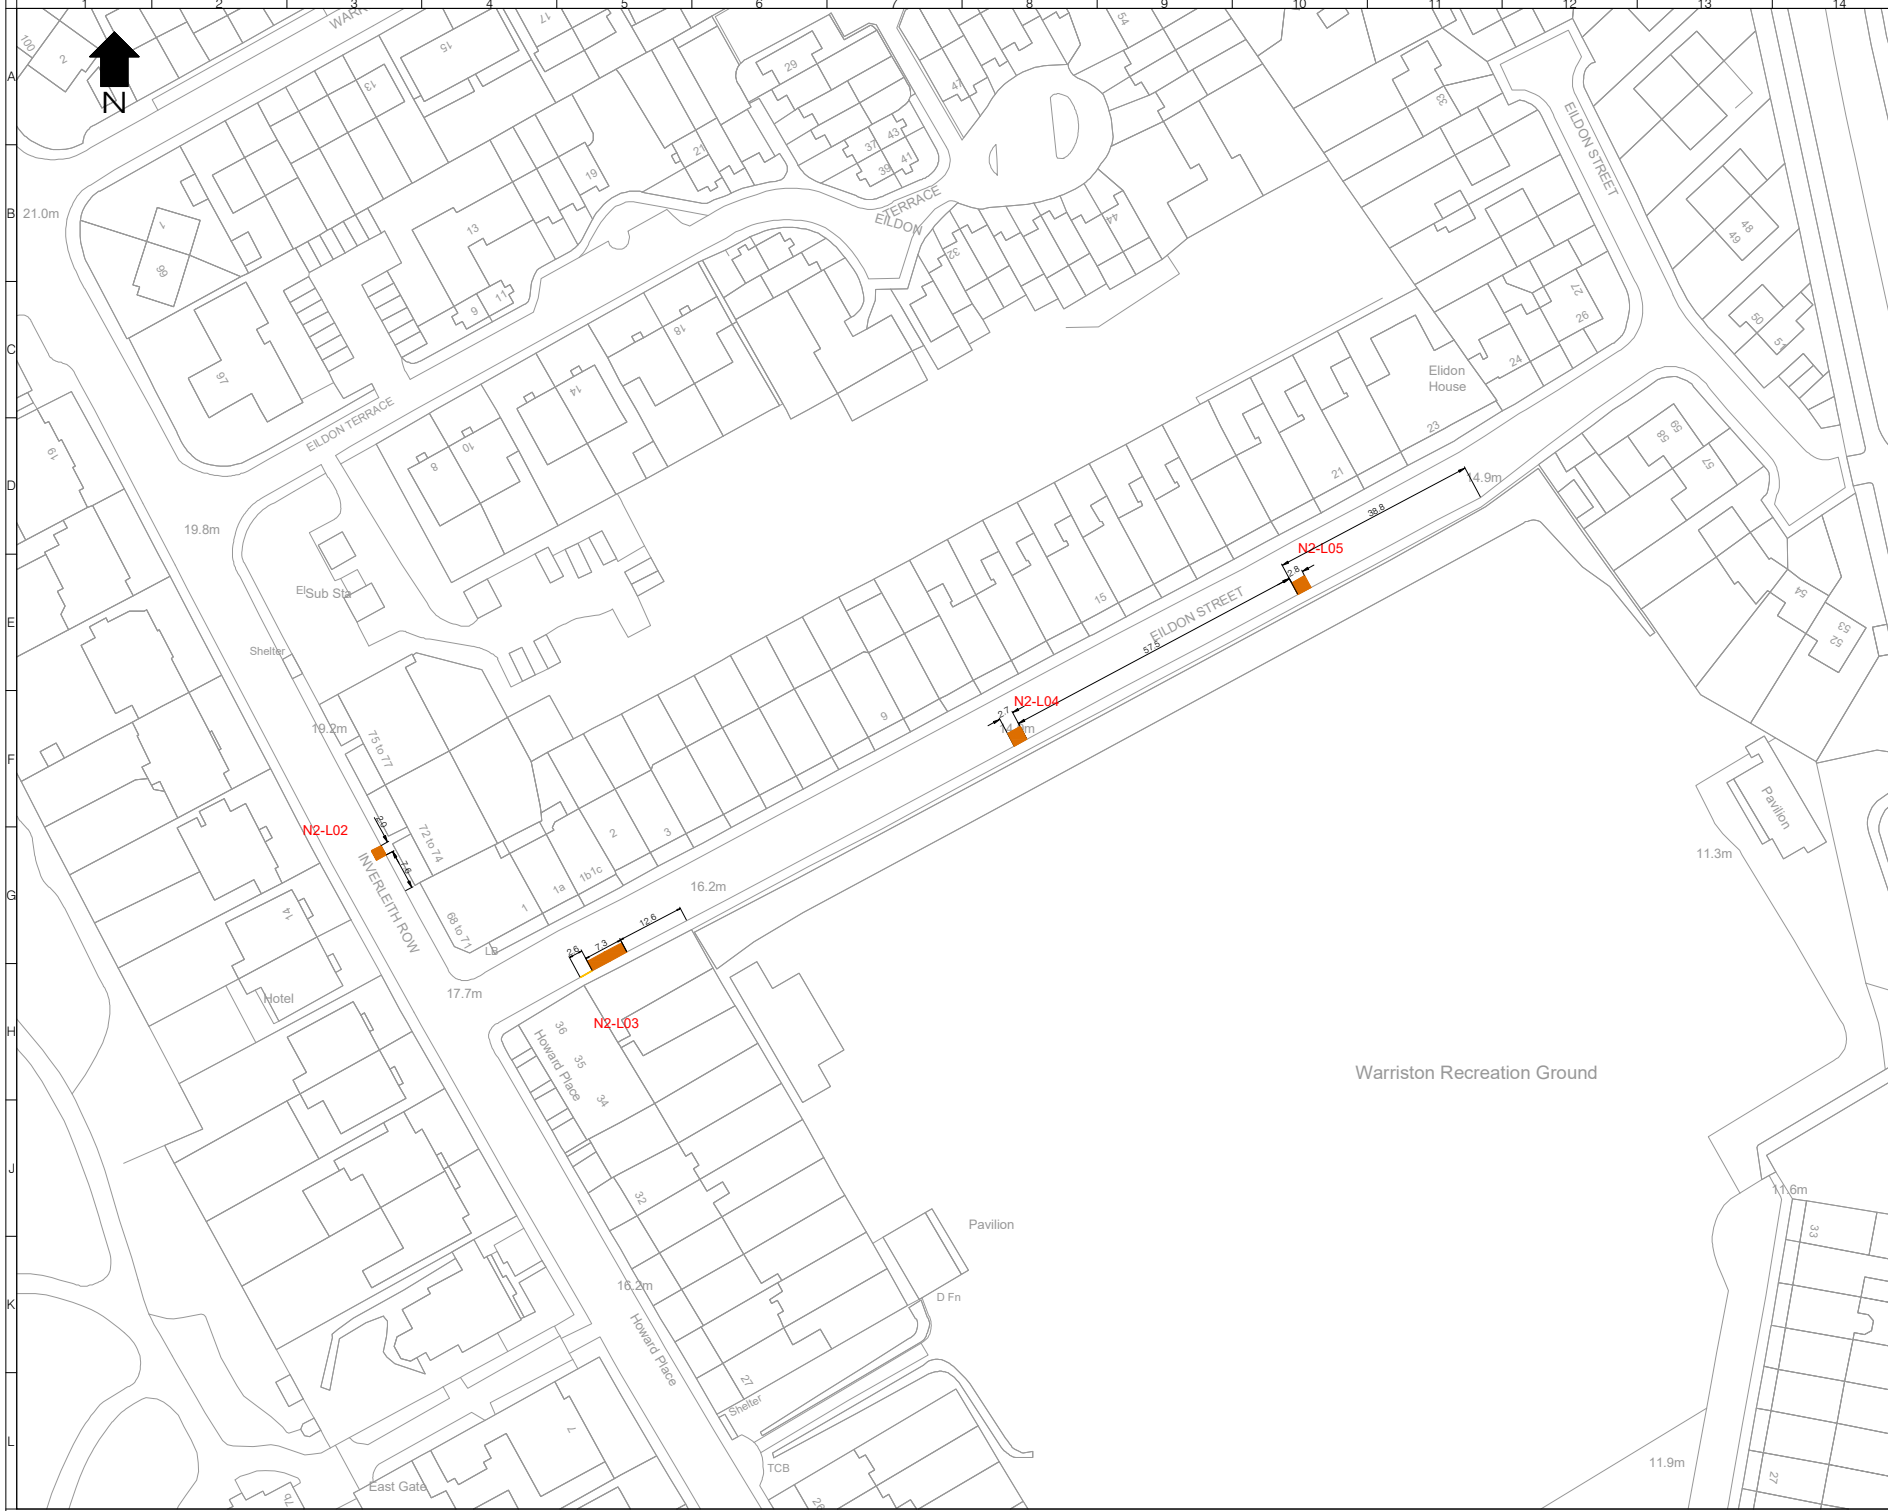

LEGEND

- Extended or New Permit Holder Bay
- Extended or New Shared Use Bay
- Extended or Pay and Display Bay
- Extended or New Double Yellow Line
- Extended or New Single Yellow Line

NX-LXX Reference number associated with change in existing restrictions

Rev	Date	Description	Drn	Chk	App
3	03/04/2023	FINAL ISSUE	HS	EMM	EMM
2	31/03/2023	REVISED FOLLOWING CRC COMMENTS	HS	EM	EM
1	23/03/2023	REVISED AFTER CRC COMMENTS	EMM	IG	EMM
0	22/03/2023	PREP ISSUE	BF	DF	EM

This drawing has been specifically prepared to meet the requirements of the revised Code and may contain design and enclosure features which differ from conventional design standards.

PROJECT CENTRE

www.martinhollings.com.uk/projects

Client

EDINBURGH
THE CITY OF EDINBURGH COUNCIL

Project

CBR IN EXISTING CPZ - DELEGATED POWERS DRAWINGS


Drawing Title

AREA N2
PAGE 3 OF 4

Drawing Status

FOR APPROVAL

Drawn	Designed	Date	Scale	Size
SA	SA	NOV 2022	1:500	A1
Drawing No.				Rev
1000009038-N2-P3				3

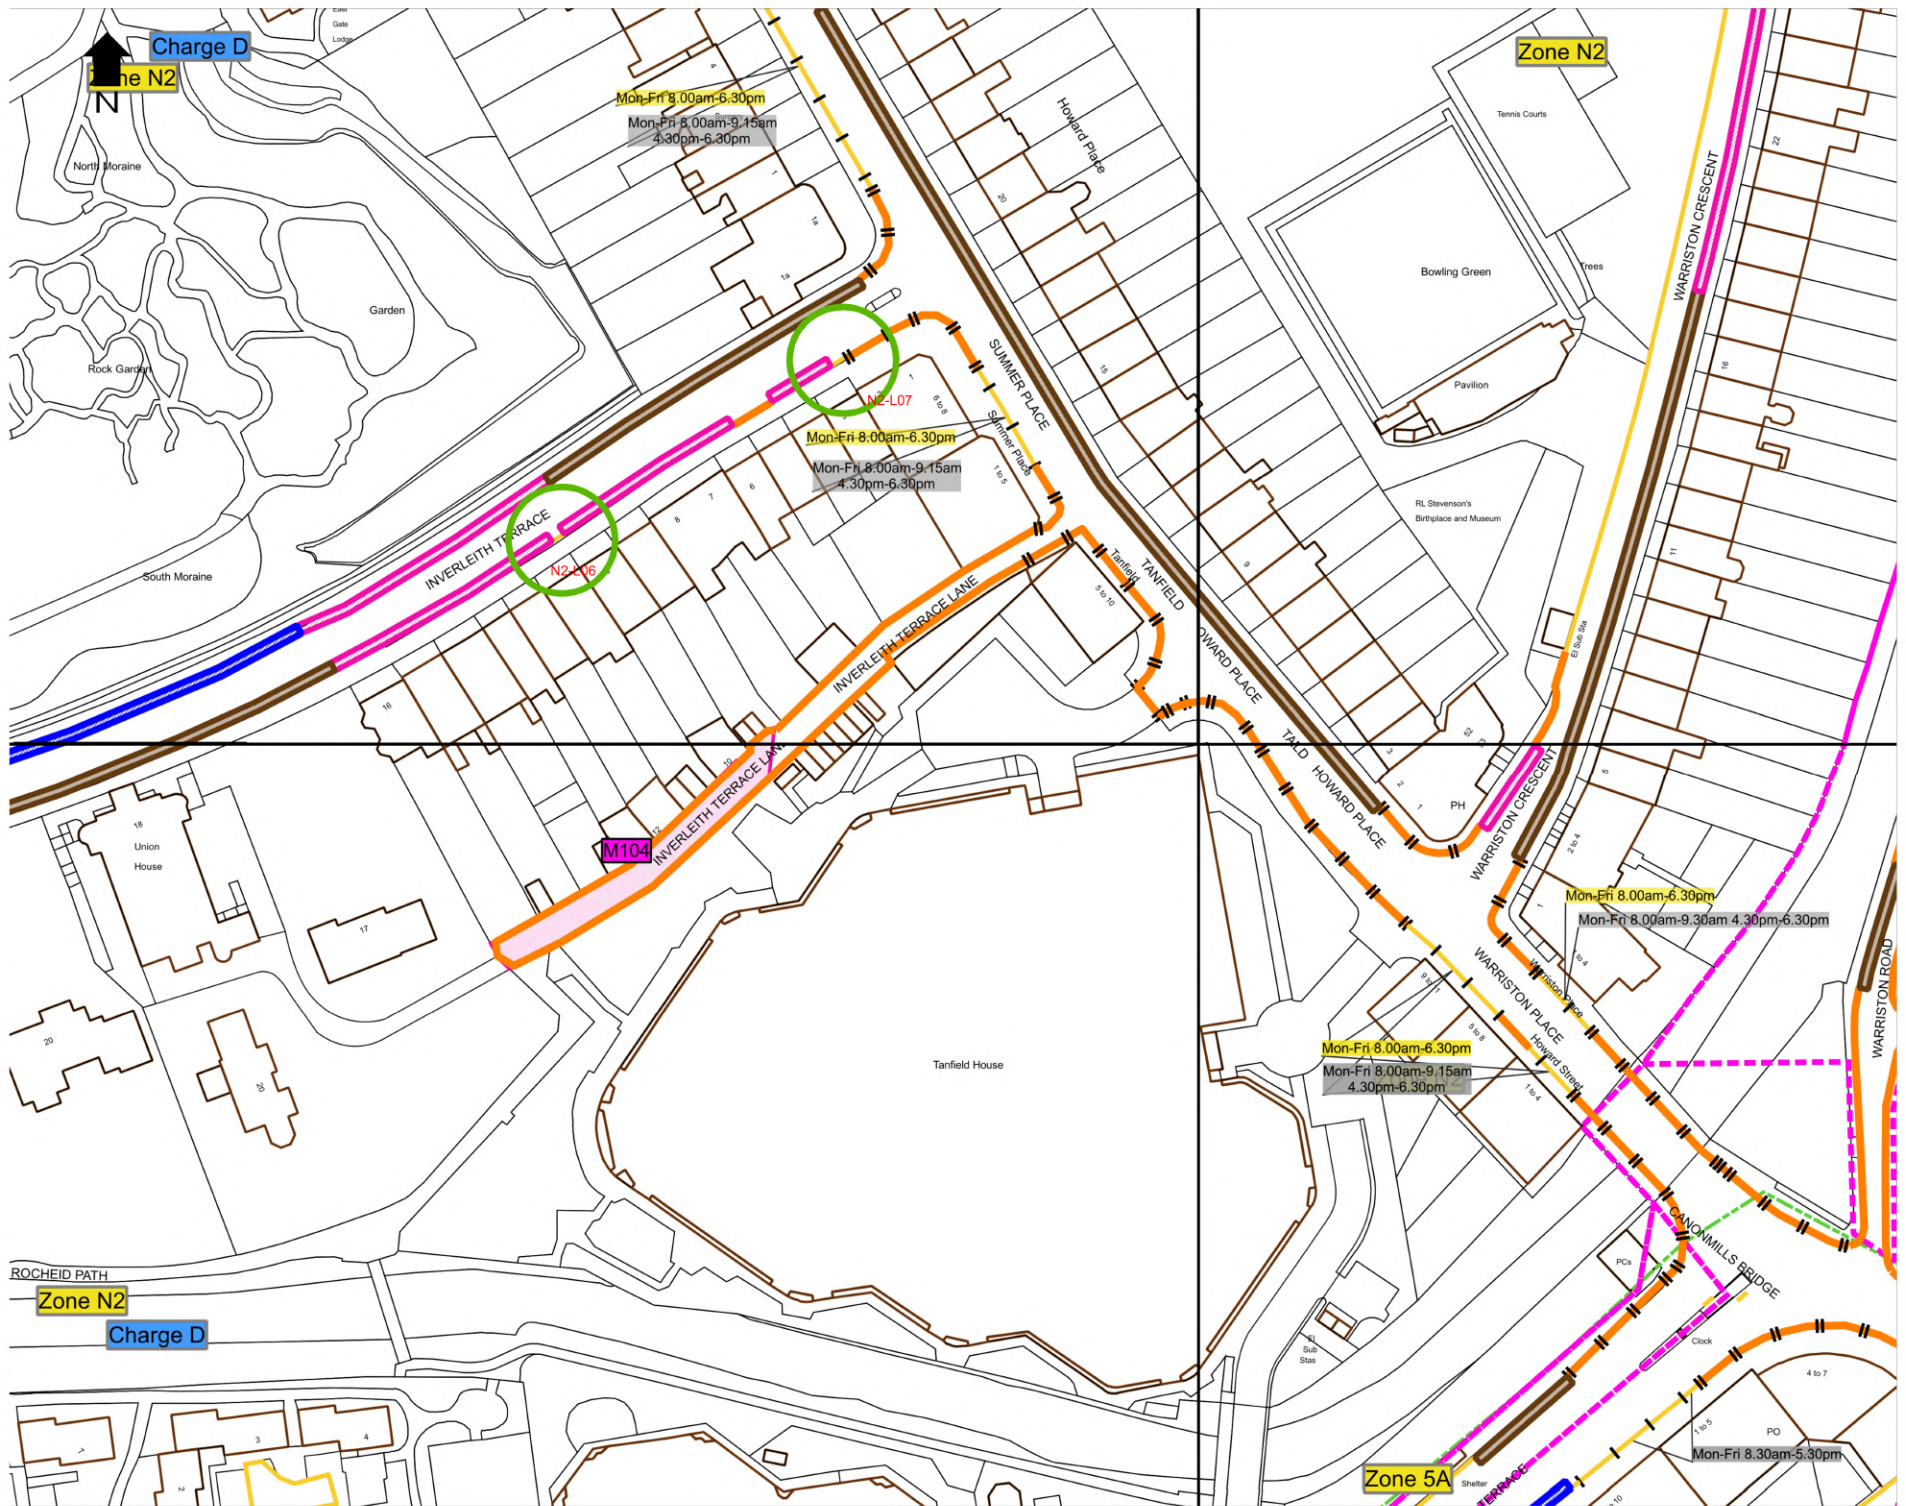

Charge D

Zone N2

Zone N2

Mon-Fri 8.00am-6.30pm
Mon-Fri 8.00am-9.15am
4.30pm-6.30pm

N2-L07

Mon-Fri 8.00am-6.30pm
Mon-Fri 8.00am-9.15am
4.30pm-6.30pm

N2-L06

M104

Mon-Fri 8.00am-6.30pm
Mon-Fri 8.00am-9.30am
4.30pm-6.30pm


Mon-Fri 8.00am-6.30pm
Mon-Fri 8.00am-9.15am
4.30pm-6.30pm

Zone N2

Charge D

Zone 5A

Mon-Fri 8.30am-5.30pm

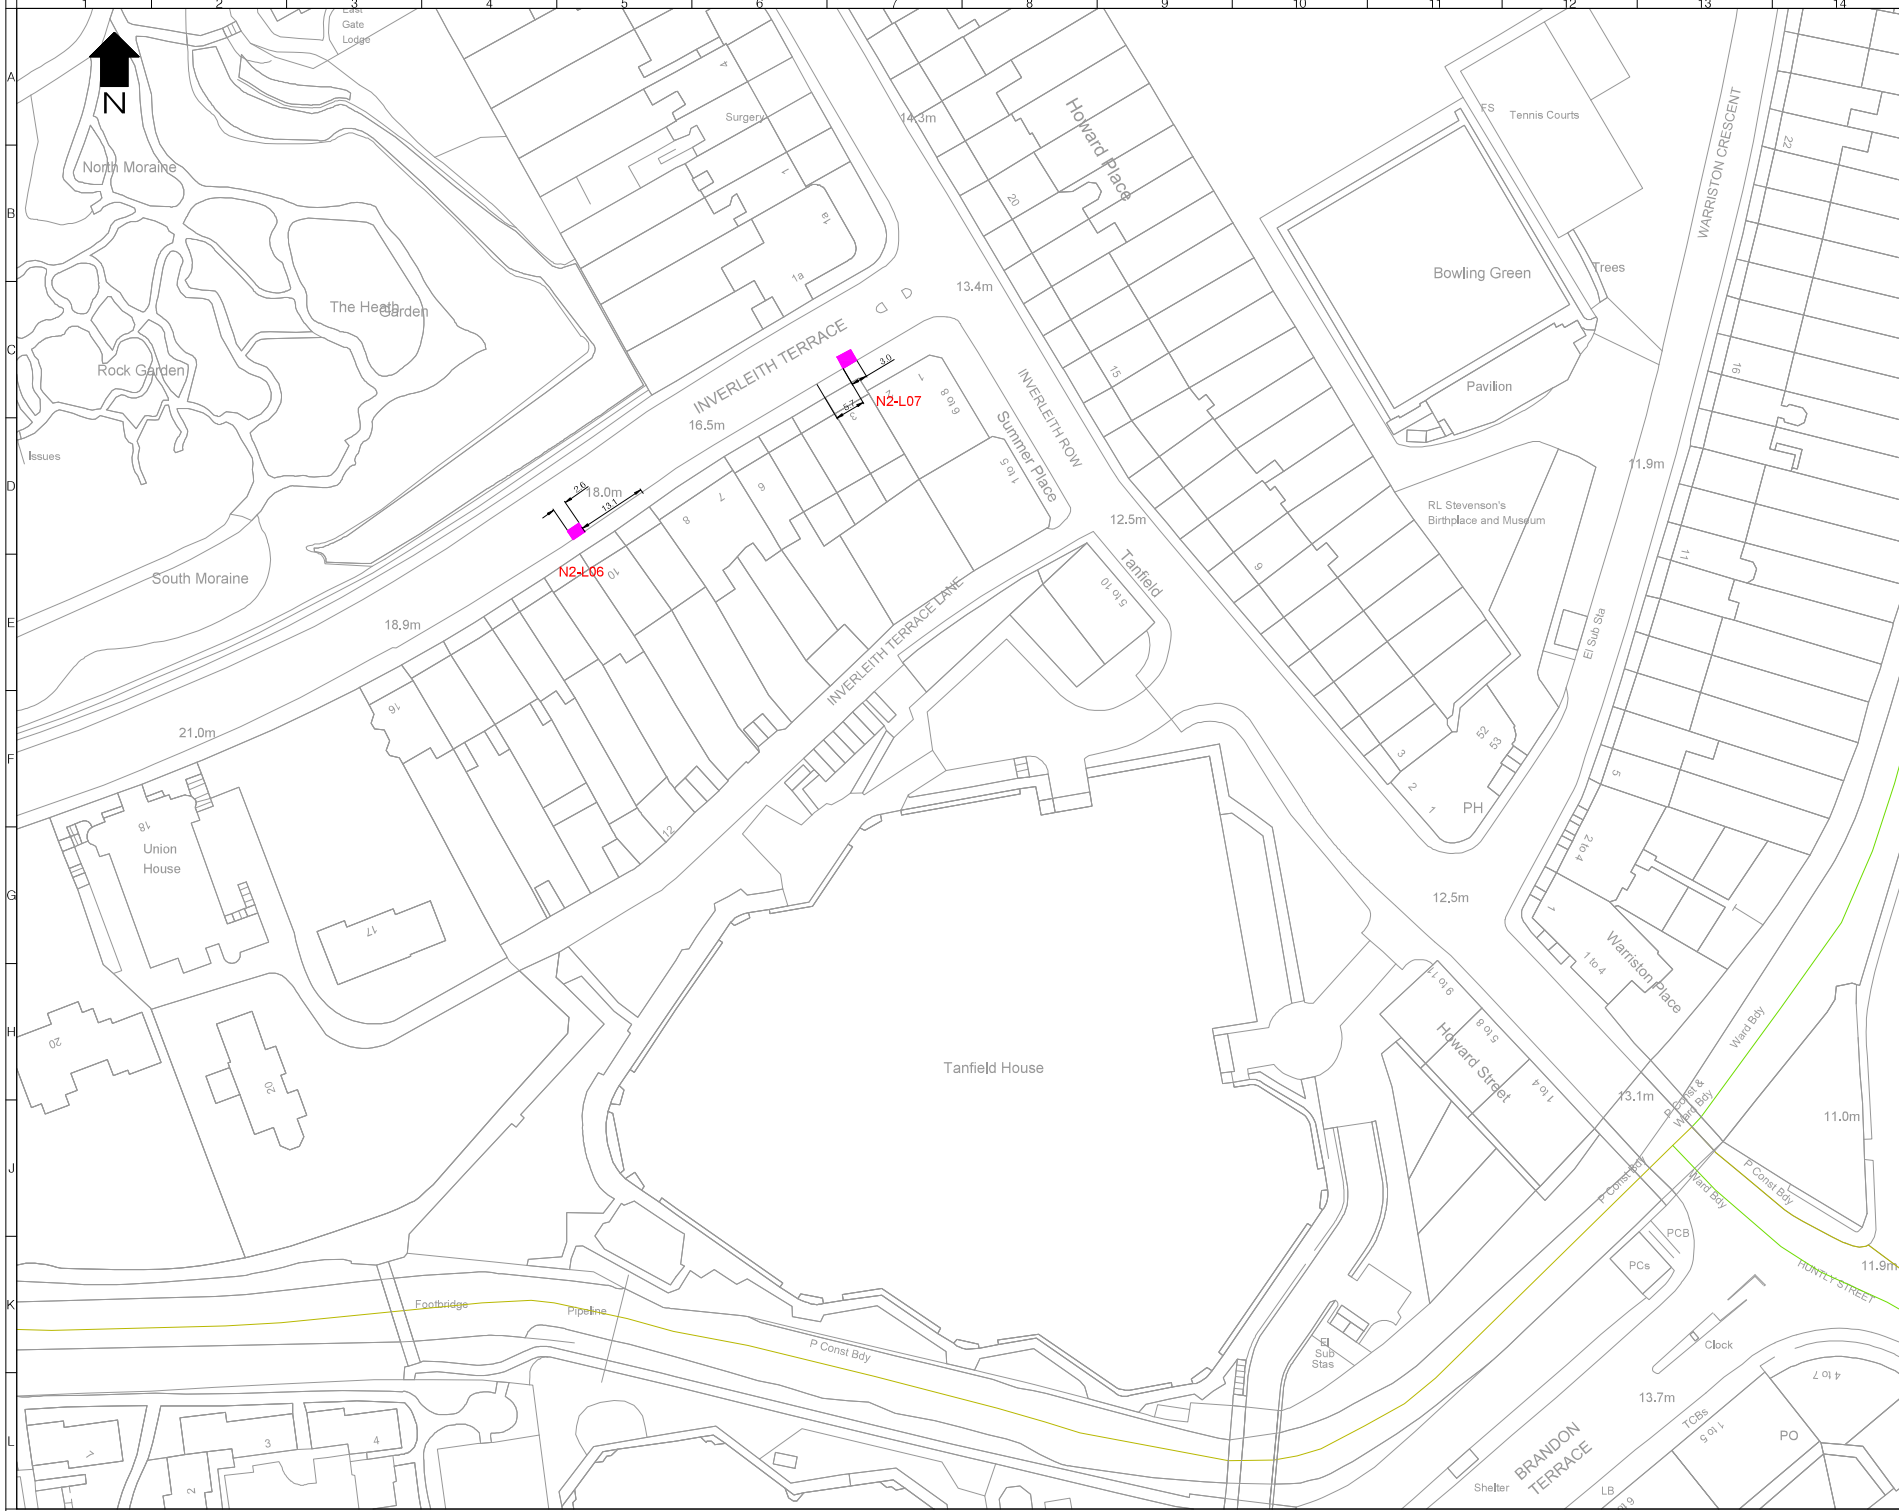

- LEGEND**
- Extended or New Permit Holder Bay
 - Extended or New Shared Use Bay
 - Extended or Pay and Display Bay
 - Extended or New Double Yellow Line
 - Extended or New Single Yellow Line
- NX-LXX** Reference number associated with change in existing restrictions

Rev	Date	Description	Drn	Chk	App
2	03/04/2023	REV ISSUE	EL	EMM	EMM
1	31/03/2023	REVISED FOUNDATIONS AND COMMENTS	EL	EM	EM
0	25/03/2023	REV ISSUE	DF	CF	EM

This drawing has been developed/created to meet the requirements of the contract and may contain design and intellectual property of other contractors and design partners.

PROJECT CENTRE

www.projectcentre.co.uk/projects/edc

EDINBURGH

THE CITY OF EDINBURGH COUNCIL

Project

CBR IN EXISTING CPZ - DELEGATED POWERS DRAWINGS

Drawing Title

AREA N2
PAGE 4 OF 4


Drawing Status


FOR APPROVAL

Drawn	Designed	Date	Scale	Issue
SA	SA	NOV 2022	1:500	A1

Drawing No.

1000009038-N2-P4

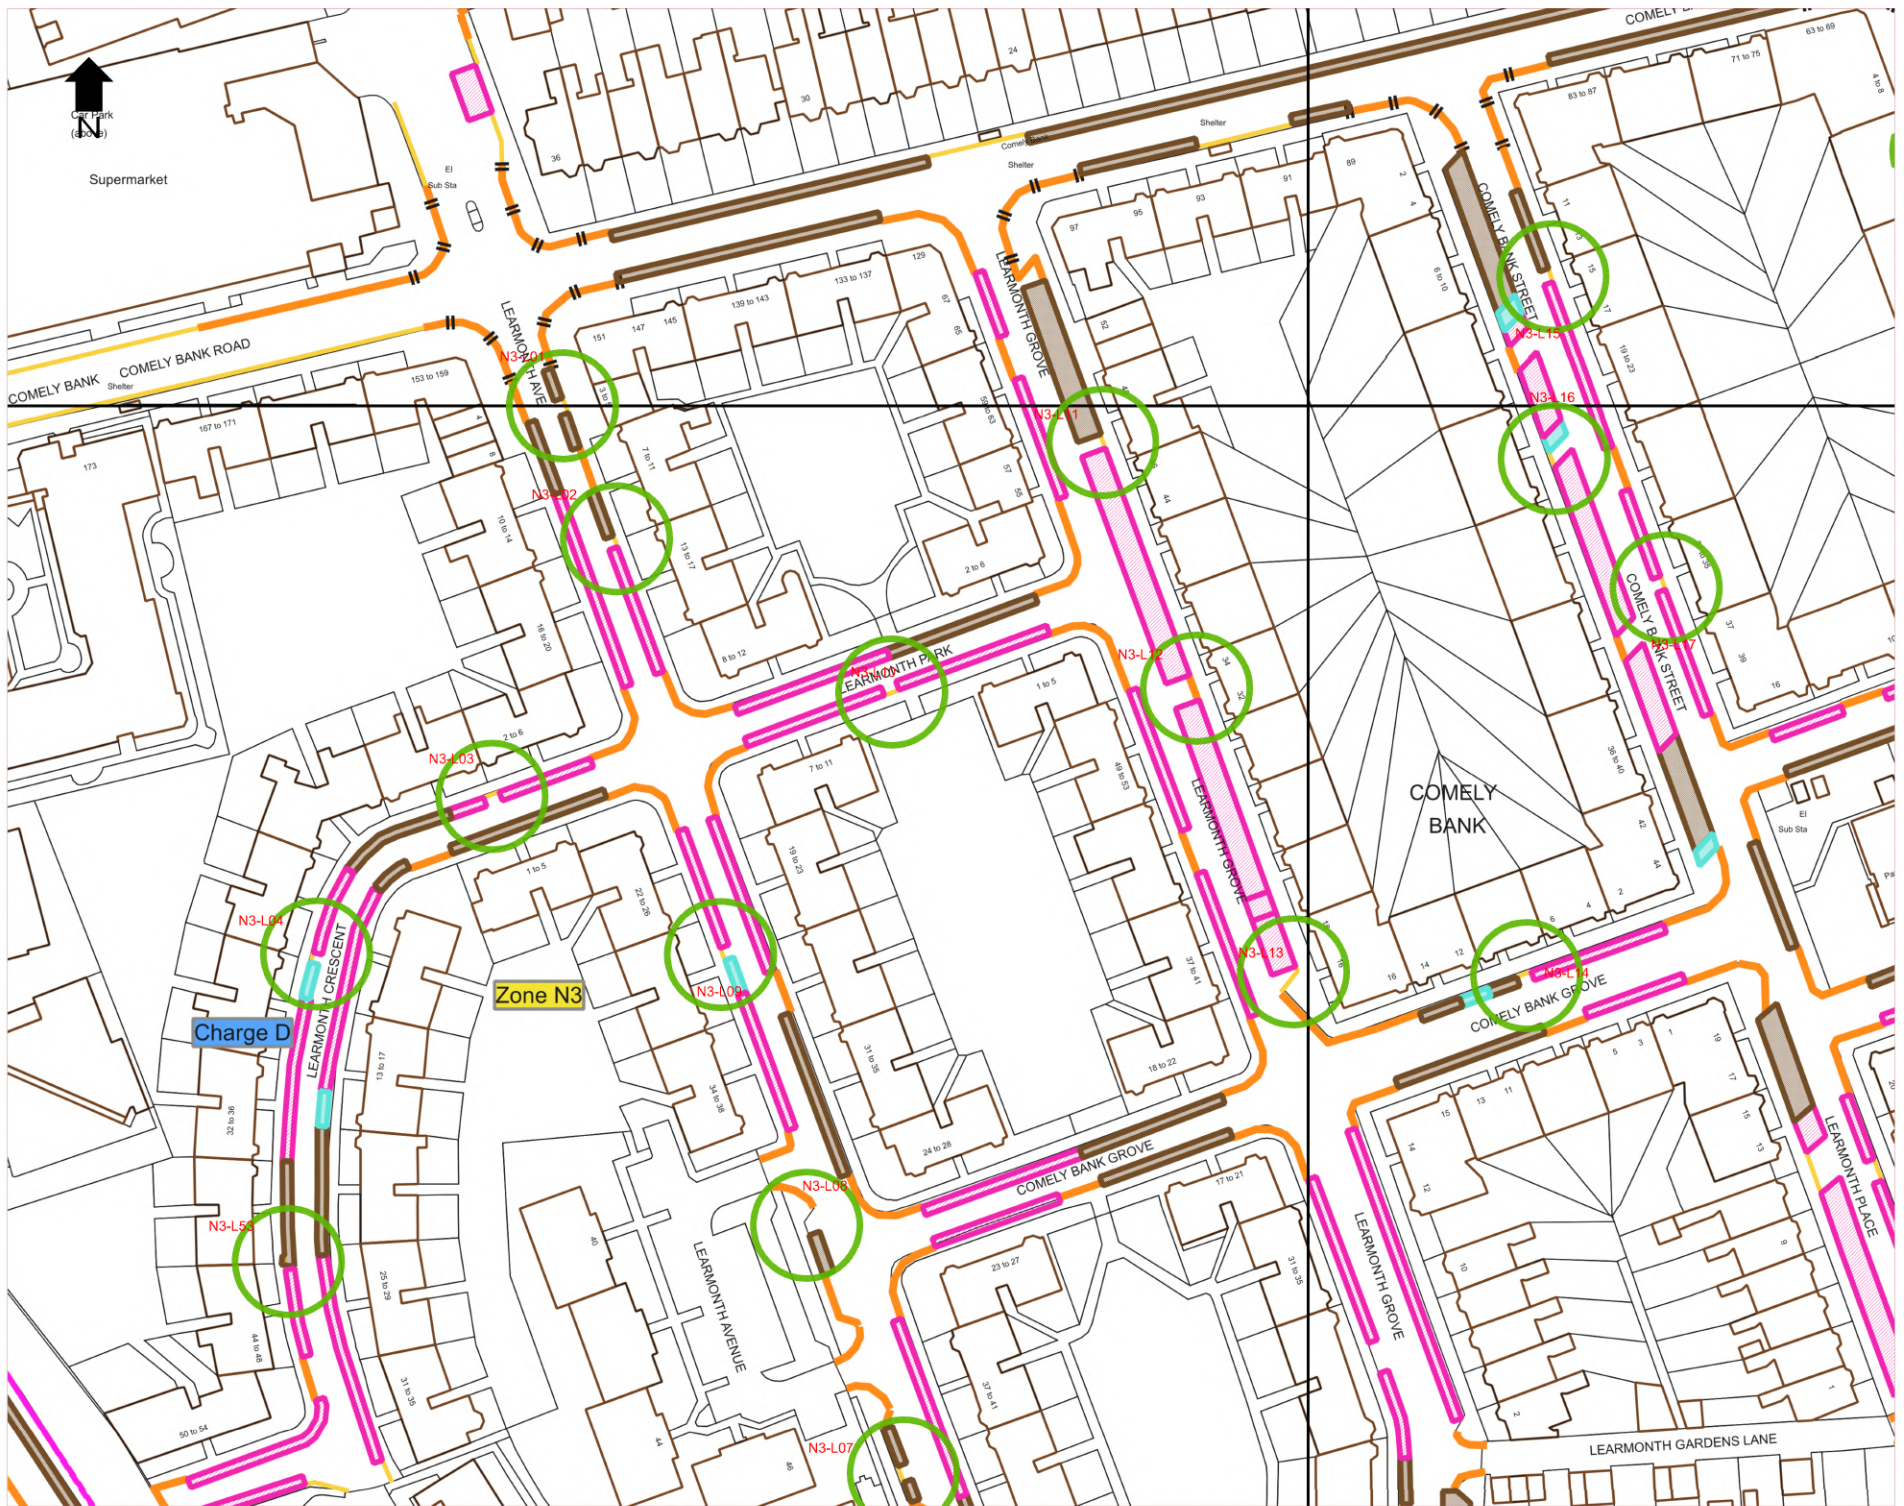

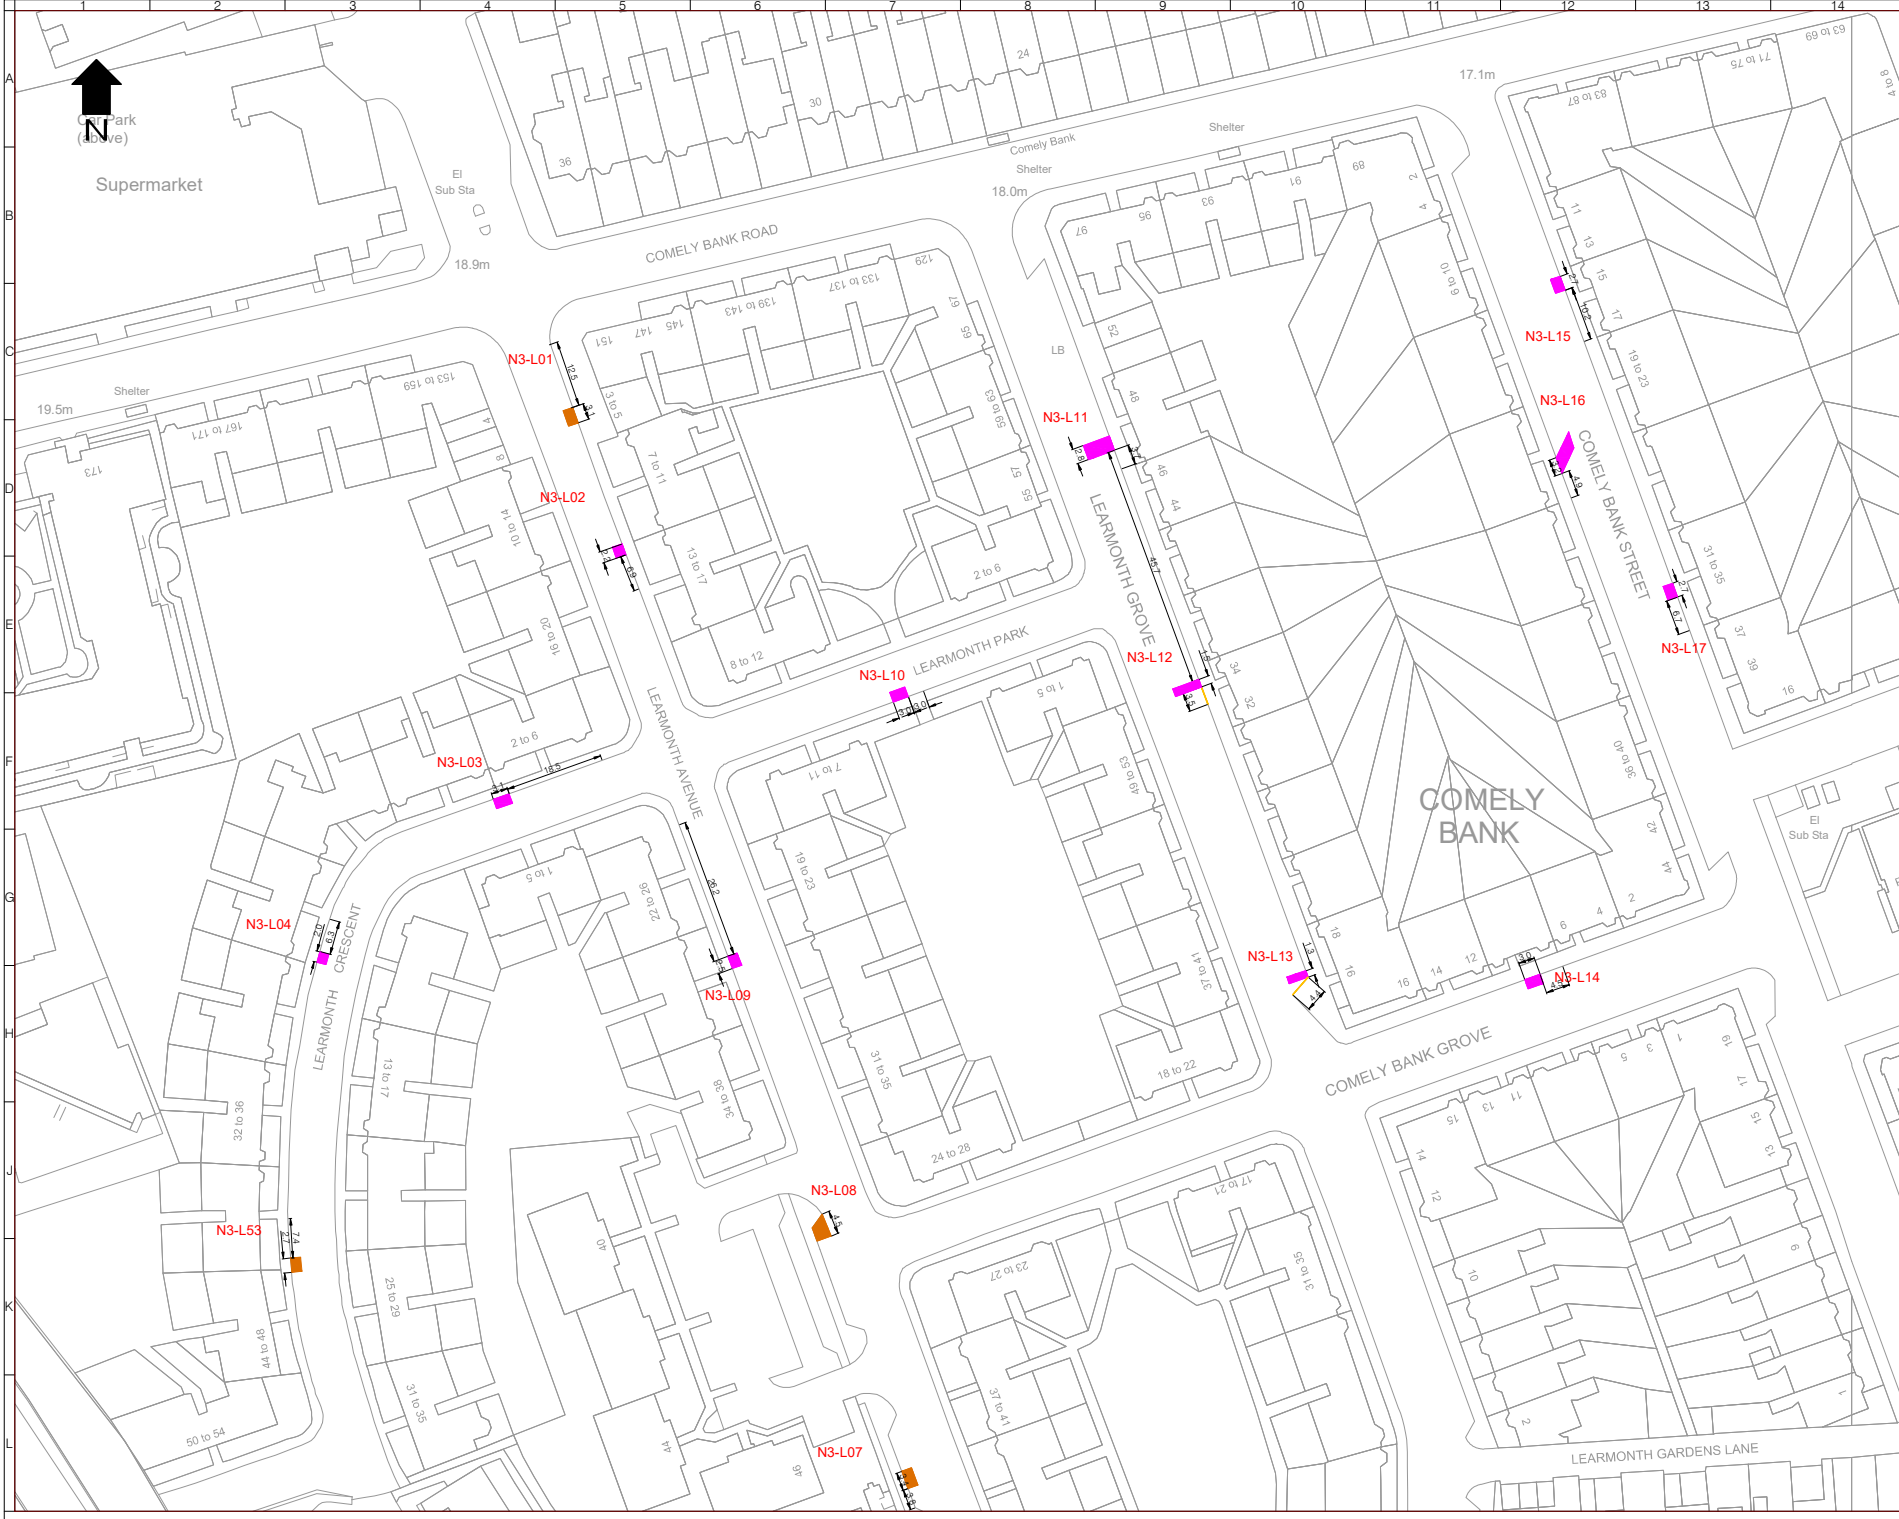

- LEGEND**
- Extended or New Permit Holder Bay
 - Extended or New Shared Use Bay
 - Extended or New Disabled Bay
 - Extended or Pay and Display Bay
 - Extended or New Double Yellow Line
 - Extended or New Single Yellow Line
 - Reference number associated with change in existing restrictions

Rev	Date	Description	Drn	Chk	App
2	05/04/2023	FINAL ISSUE	IS	EMM	EMM
1	30/03/2023	REVISED FOLLOWING CEC COMMENTS	IS	EMM	EMM
0	22/03/2023	PRINT ISSUE	BF	DF	EM

The drawing has been specifically prepared to meet the requirements of the named client and may contain design and resource information which is for confidential design purposes.

PROJECT CENTRE

www.morathdesign.co.uk/projectcentre

Client

• EDINBURGH •

THE CITY OF EDINBURGH COUNCIL

Project

CBR IN EXISTING CPZ - DELEGATED POWERS DRAWINGS

Drawing Title

AREA N3
PAGE 1 OF 4


Drawing Status


FOR APPROVAL

Drawn	Designed	Date	Scale	Size
SA	SA	DEC 2022	1:500	A1

Drawing No. Rev

1000009038-N3-P1 2

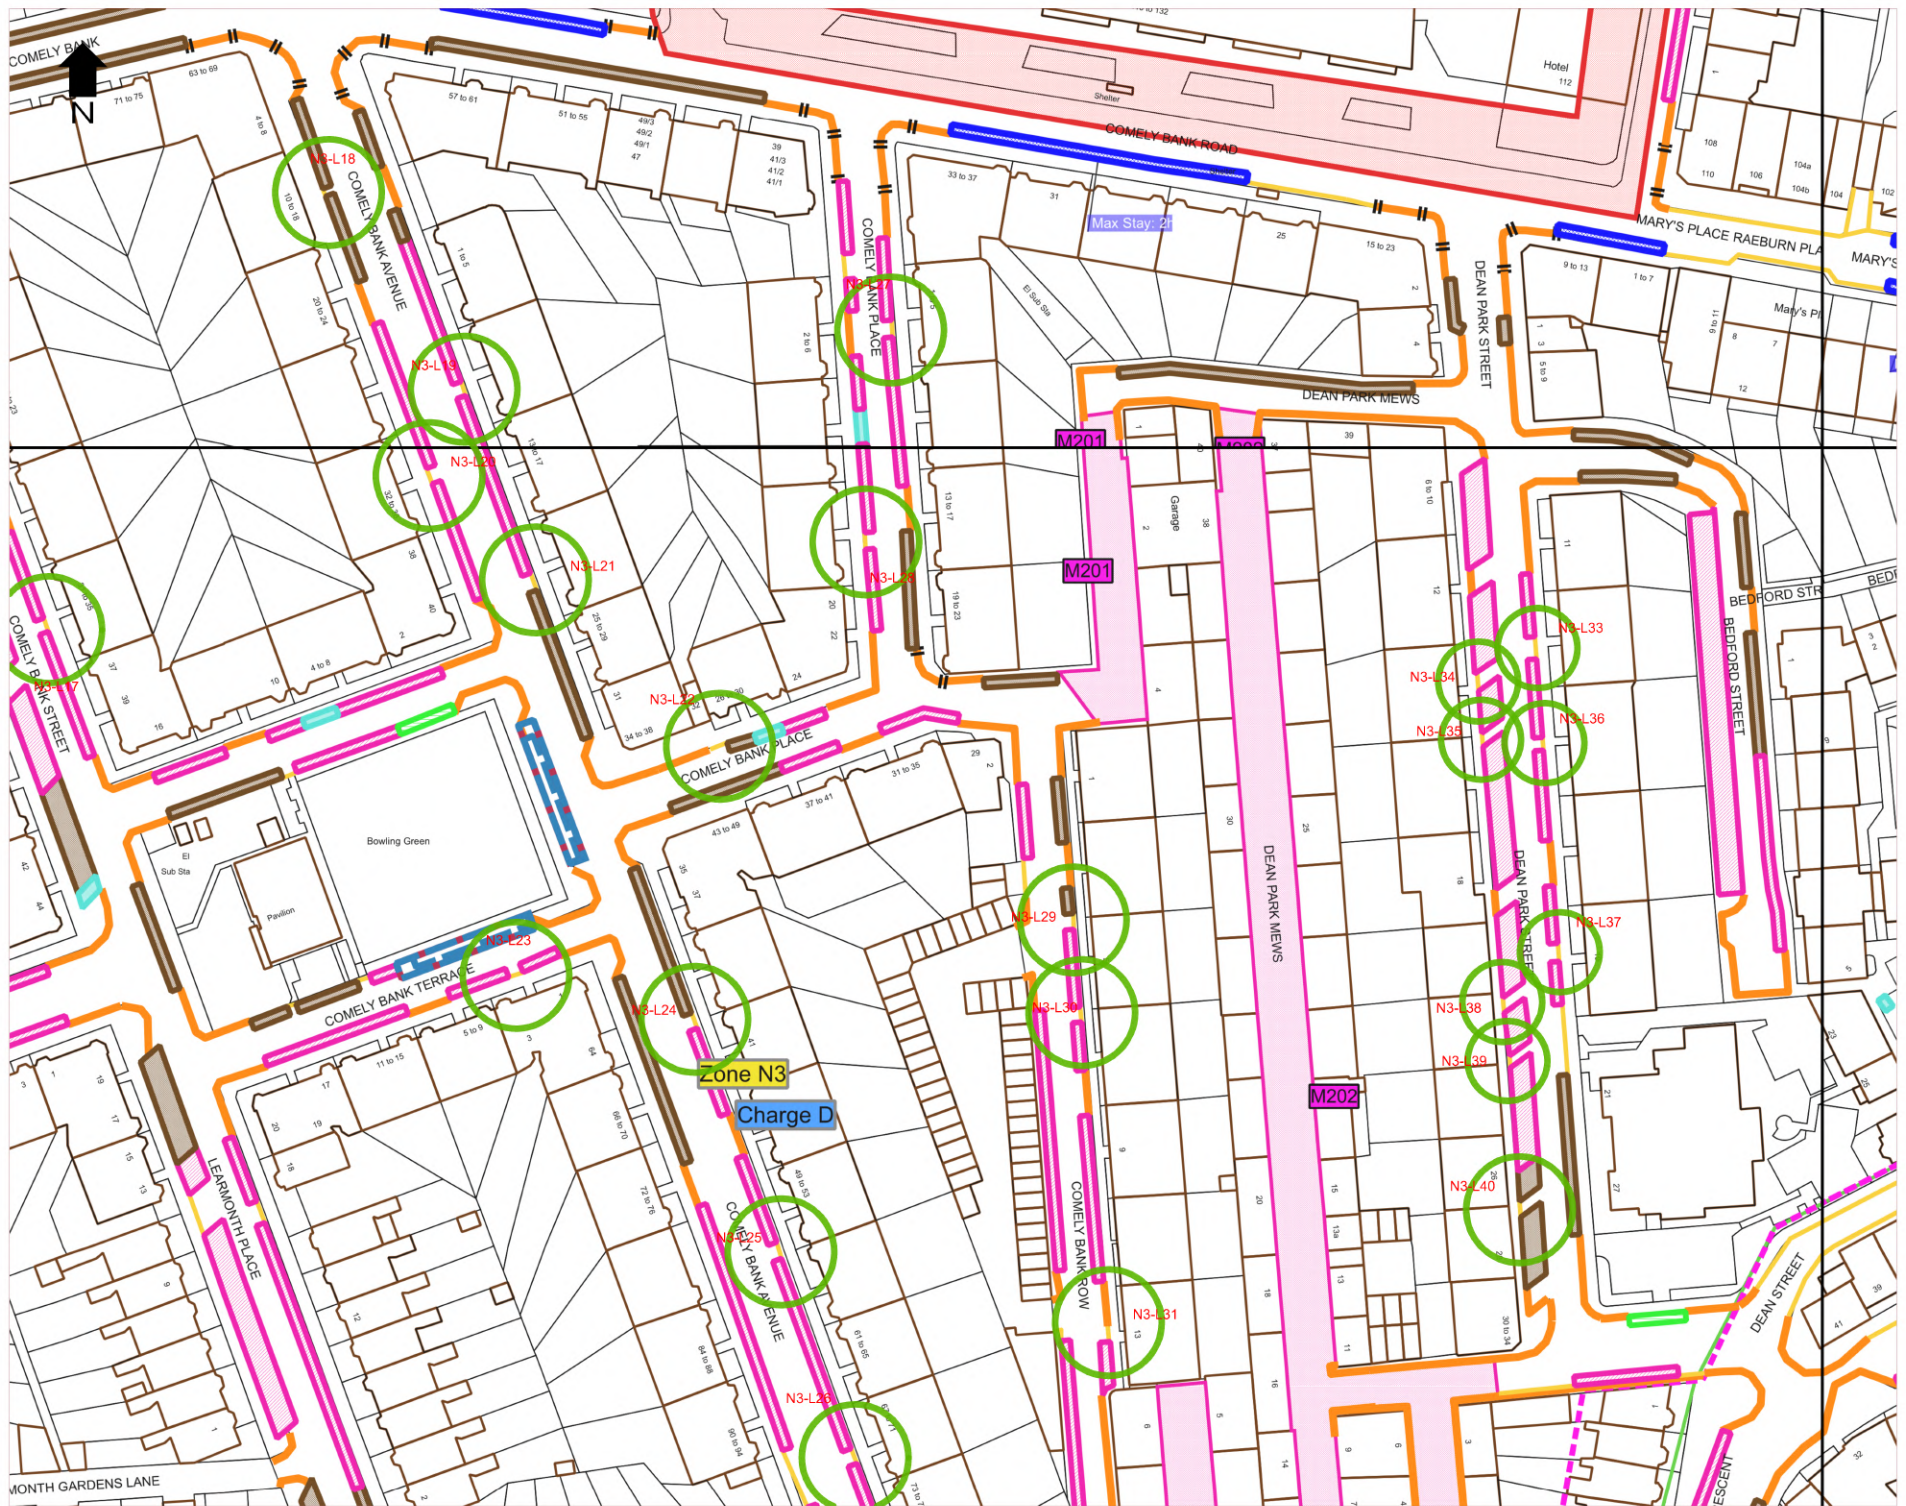

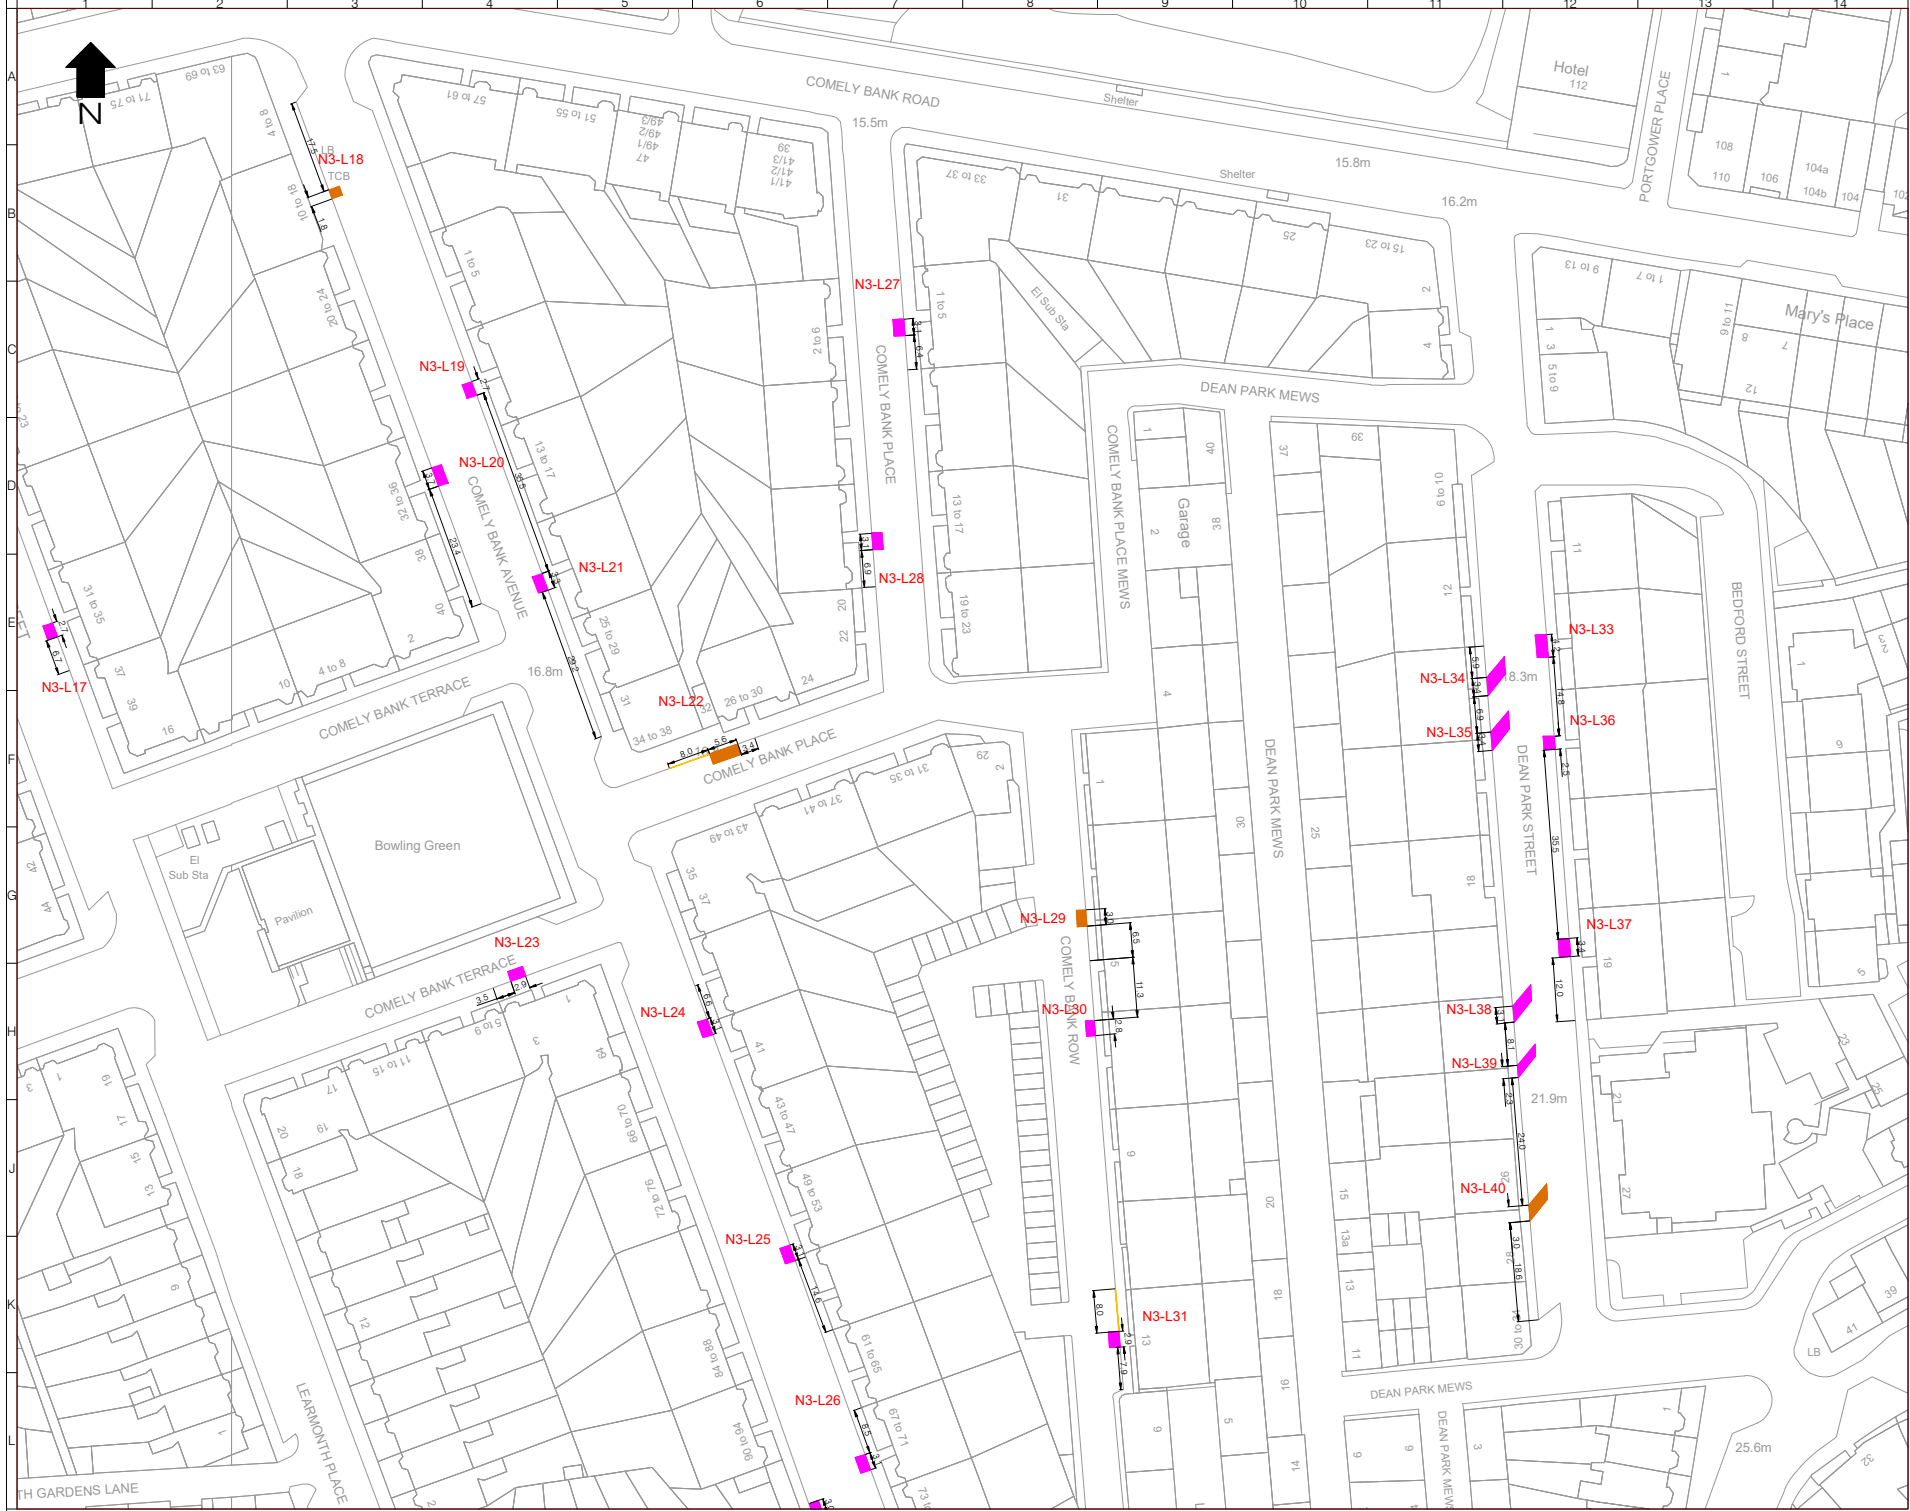

- LEGEND**
- Extended or New Permit Holder Bay
 - Extended or New Shared Use Bay
 - Extended or New Disabled Bay
 - Extended or Pay and Display Bay
 - Extended or New Double Yellow Line
 - Extended or New Single Yellow Line
- NX-LXX** Reference number associated with change in existing restrictions

Rev	Date	Description	Drn	Chk	App
3	03/04/2023	FINAL ISSUE	HS	EMM	EMM
2		REVISED AFTER CEC COMMENTS	HS	EMM	EMM
1	24/03/2023	REVISED FOLLOWING CEC COMMENTS	HS	EMM	EMM
0	22/03/2023	PRET ISSUE	BF	DF	EM

*This drawing has been specifically prepared to meet the requirements of the relevant code and may contain design and innovation features which differ from conventional design standards.

PROJECT CENTRE

www.projectcentrelog.co.uk/projects

Client: **EDINBURGH**
THE CITY OF EDINBURGH COUNCIL


Project: CBR IN EXISTING CPZ - DELEGATED POWERS DRAWINGS


Drawing Title: AREA N3
PAGE 2 OF 4

Drawing Status: **FOR APPROVAL**

Drawn	Designed	Date	Scale	Status
SA	SA	DEC 2022	1:250	A1

Drawing No: 1000009038-N3-P2 Rev: 3

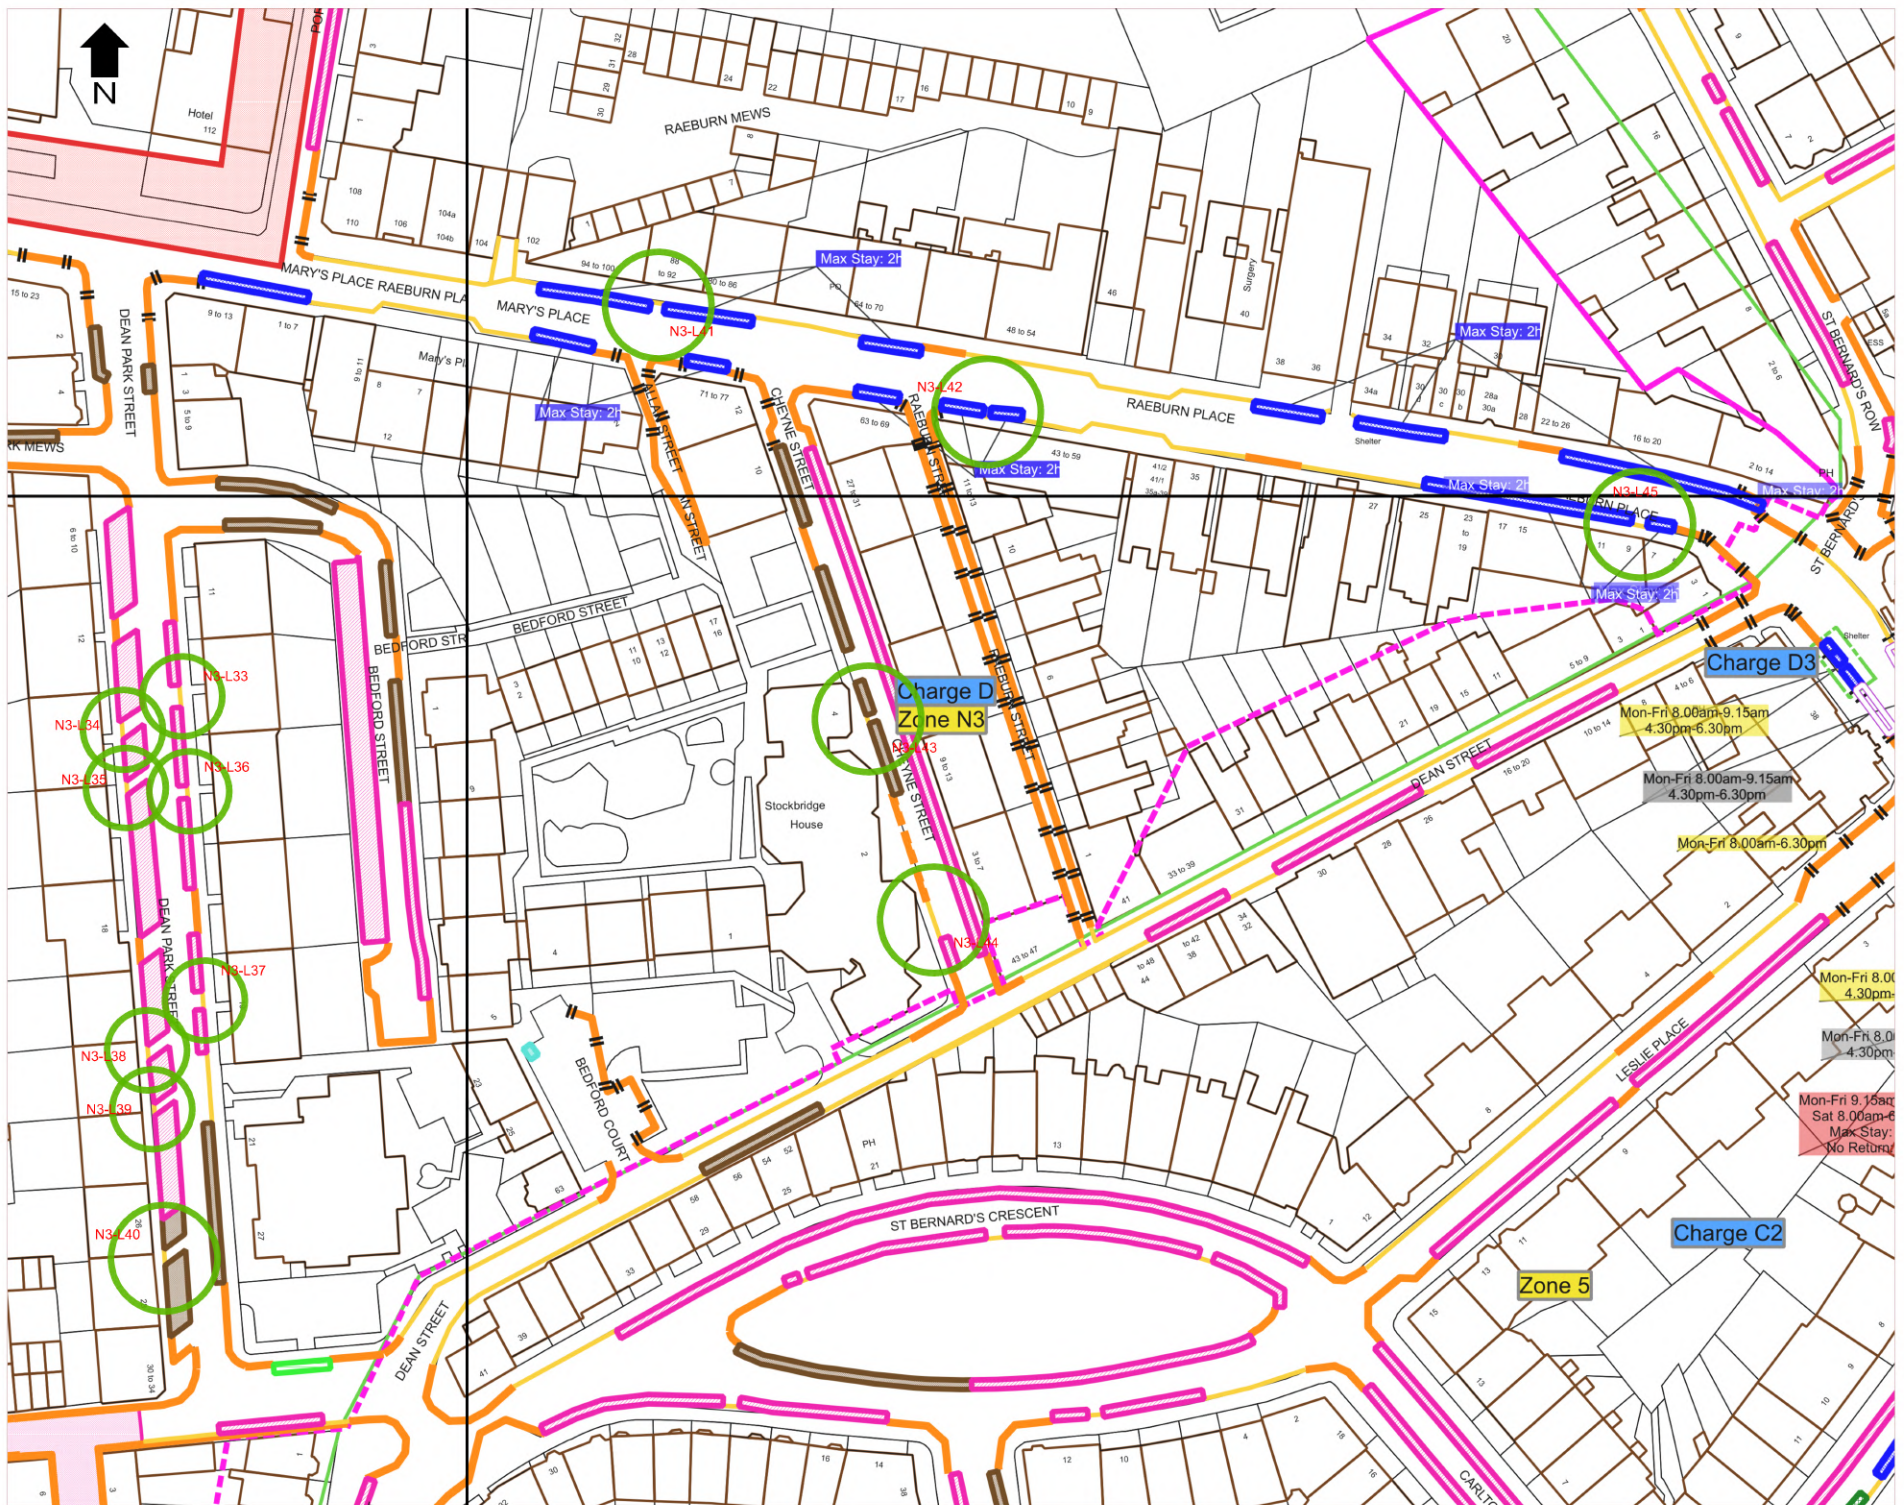

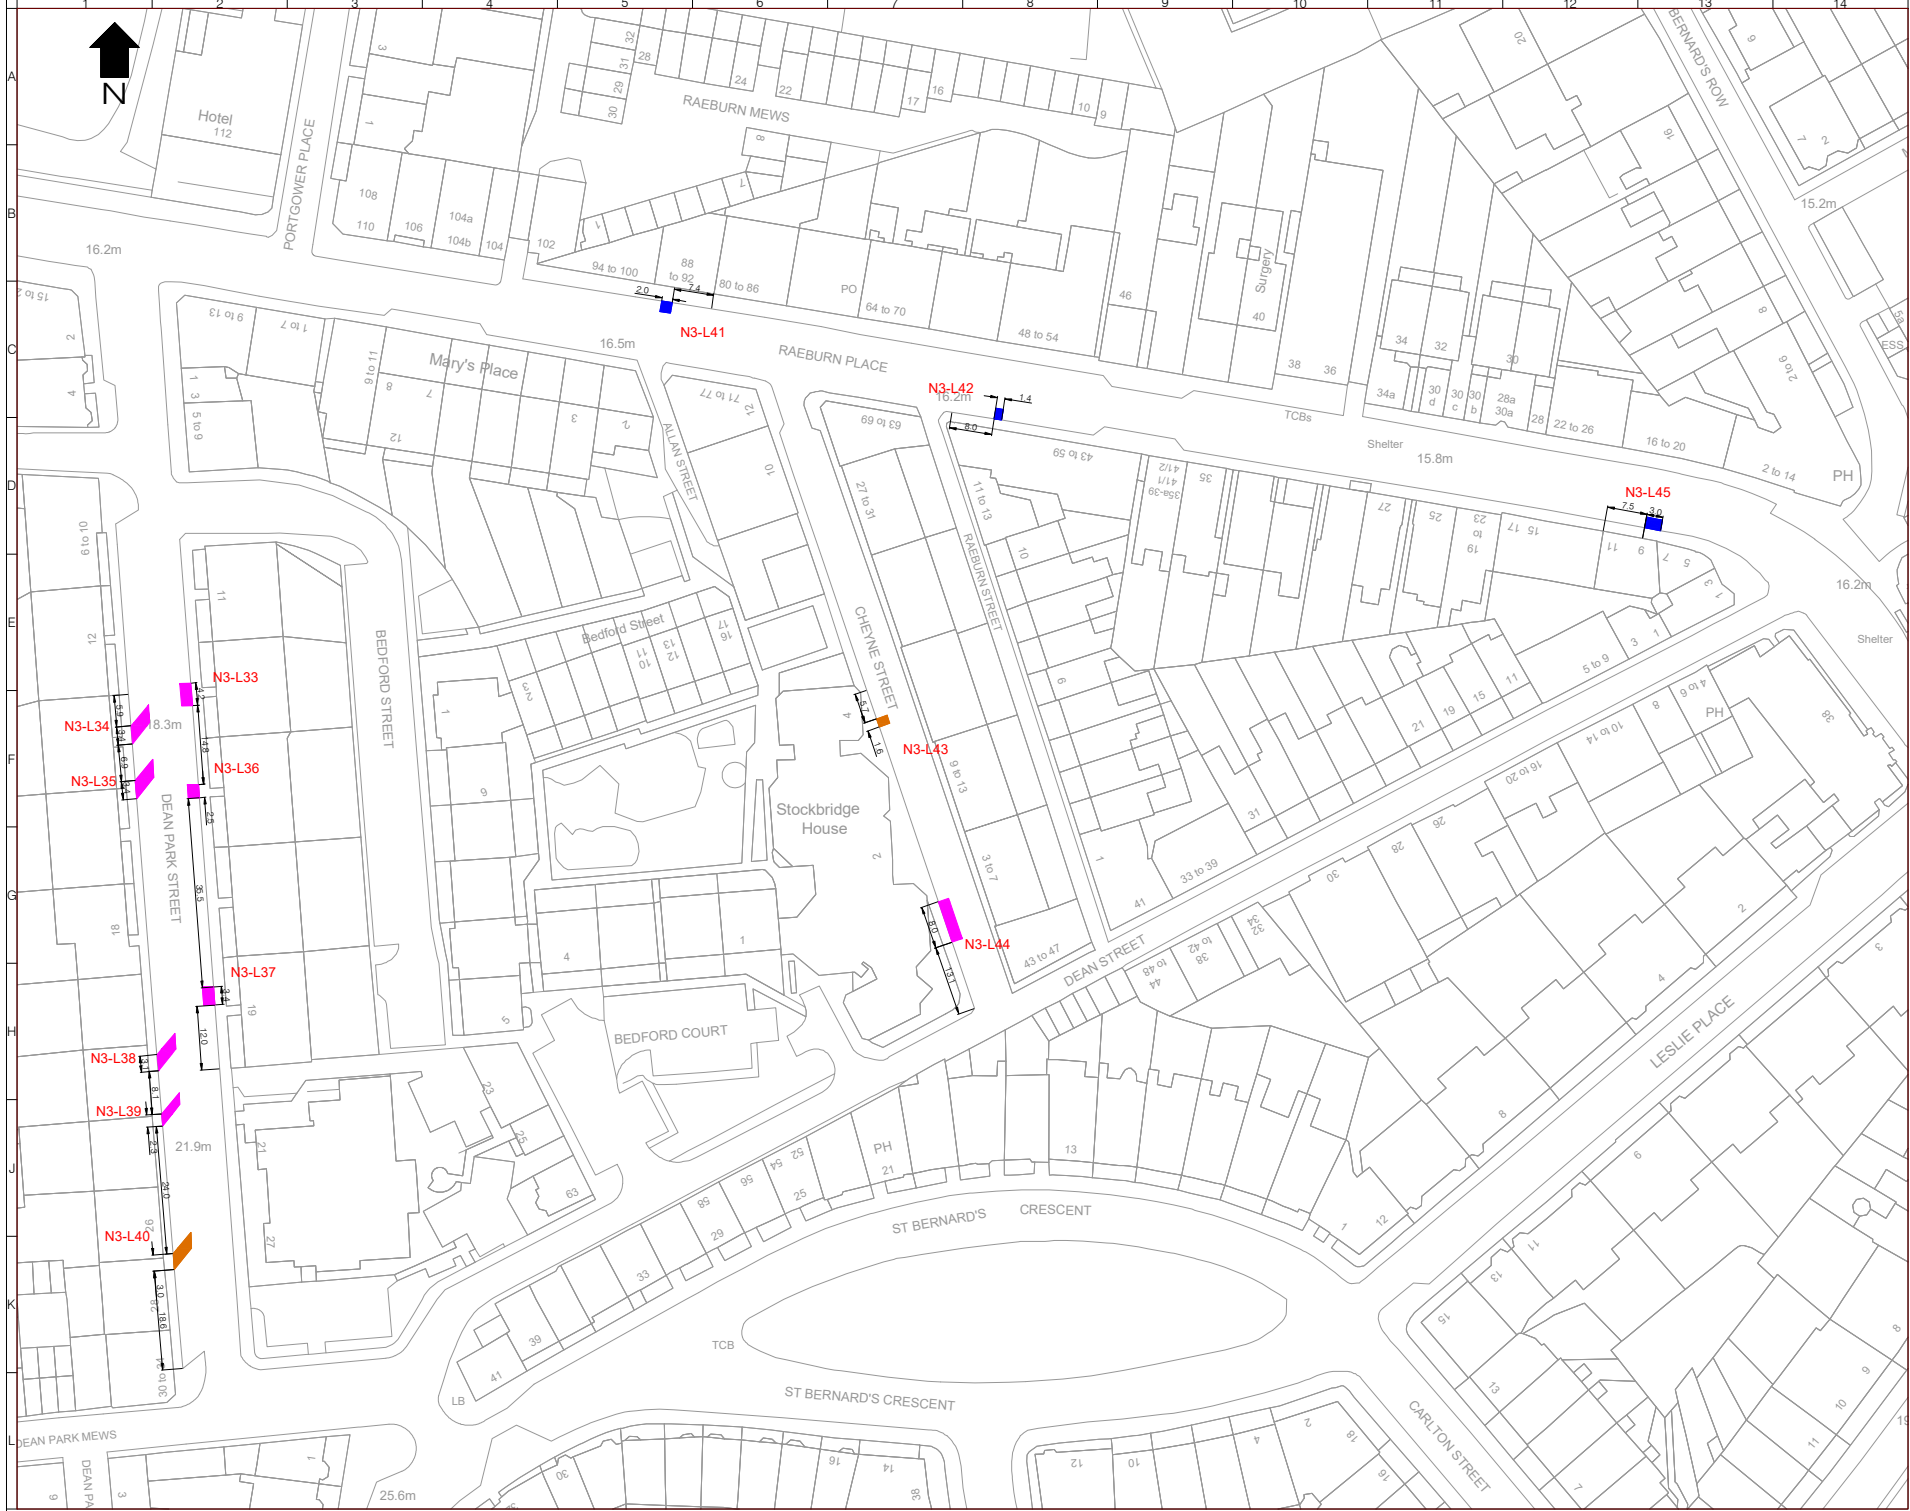

- LEGEND**
- Extended or New Permit Holder Bay
 - Extended or New Shared Use Bay
 - Extended or New Disabled Bay
 - Extended or Play and Display Bay
 - Extended or New Double Yellow Line
 - Extended or New Single Yellow Line
- NX-LXX Reference number associated with change in existing restrictions

Rev	Date	Description	Drn	Chk	App
2	03/04/2023	FINAL ISSUE	HS	EMM	EMM
1	30/03/2023	REVISED FOLLOWING CEC COMMENTS	HS	EM	EM
0	22/03/2023	PREP ISSUE	BF	DF	EM



Client
EDINBURGH
 THE CITY OF EDINBURGH COUNCIL

Project
 CBR IN EXISTING CPZ - DELEGATED POWERS DRAWINGS


Drawing Title
 AREA N3
 PAGE 3 OF 4


Drawing Status
FOR APPROVAL

Drawn	Designed	Date	Scale	Size
SA	SA	DEC 2022	1:500	A1

Drawing No.
 1000009038-N3-P3

Rev
 2

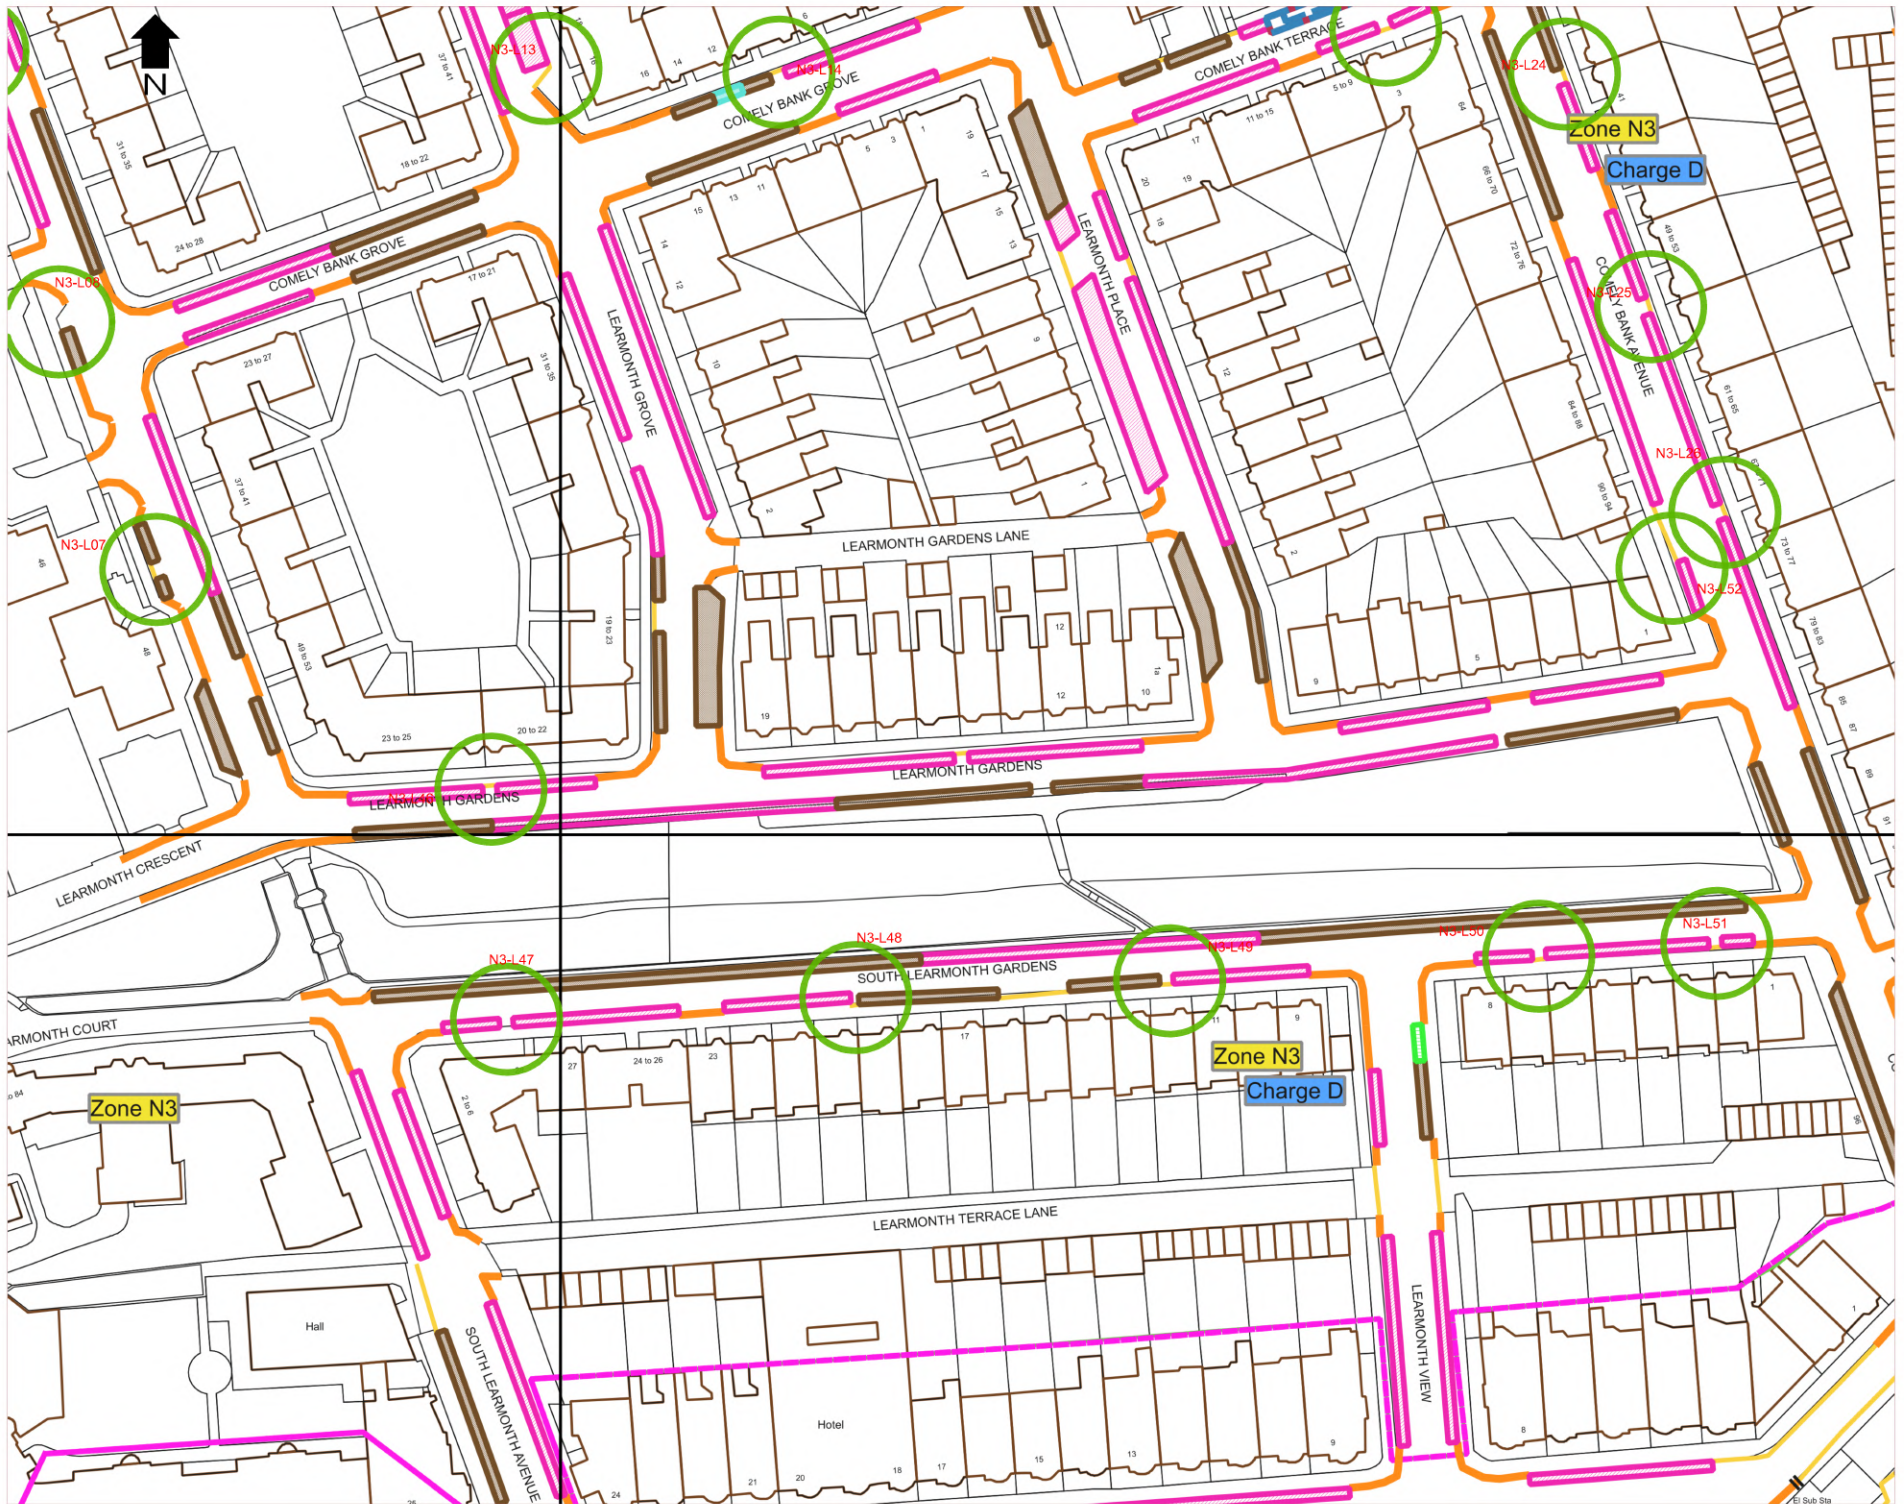

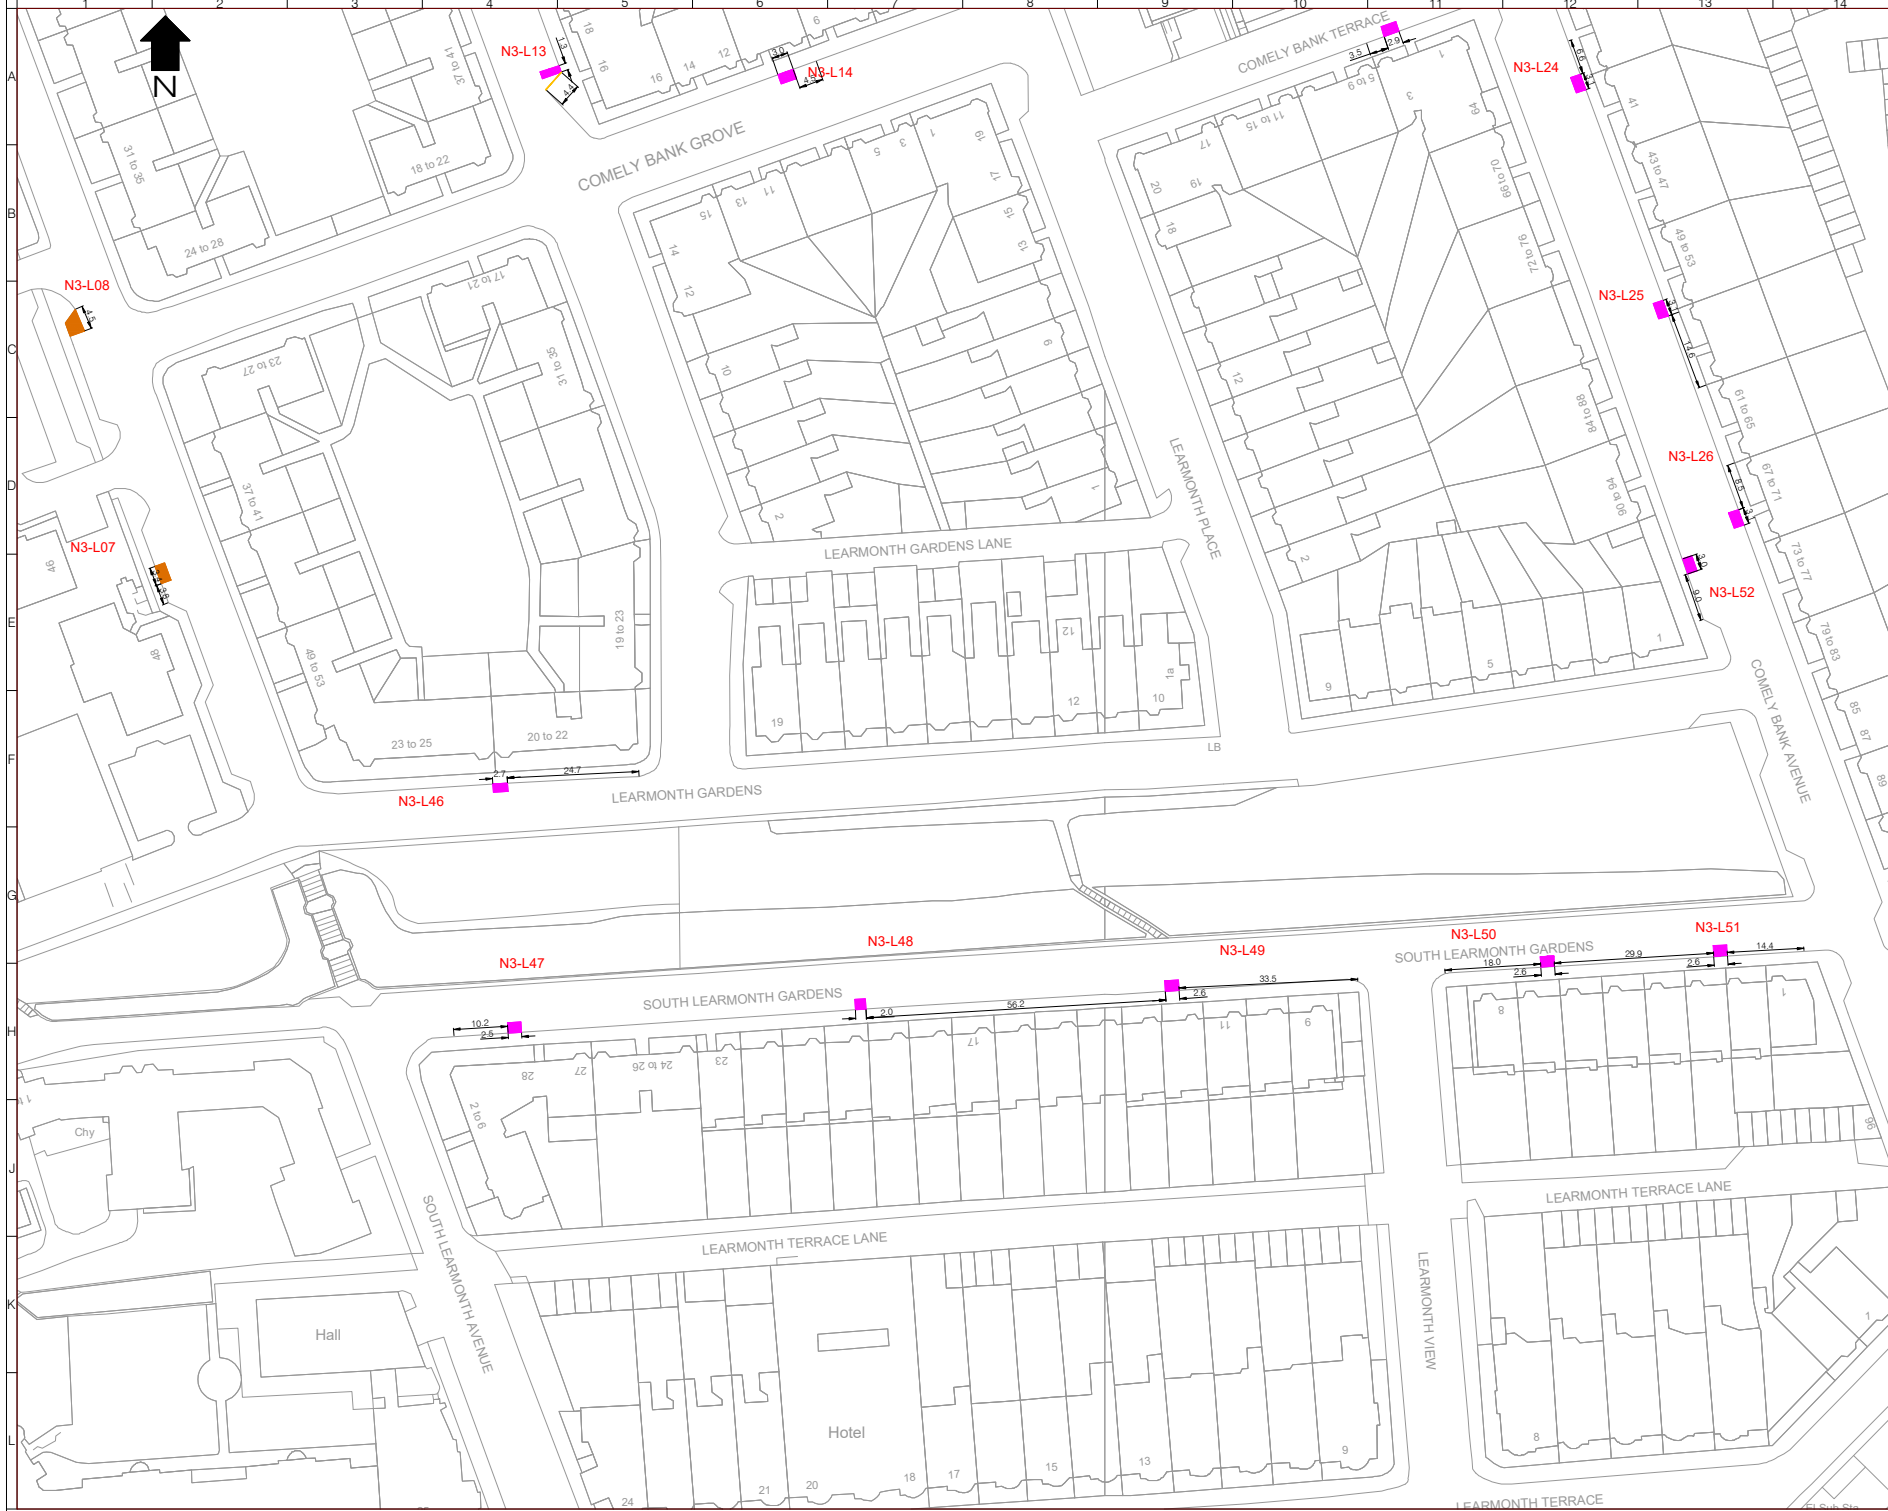

- LEGEND**
- Extended or New Permit Holder Bay
 - Extended or New Shared Use Bay
 - Extended or New Disabled Bay
 - Extended or Pay and Display Bay
 - Extended or New Double Yellow Line
 - Extended or New Single Yellow Line
- NX--LXX** Reference number associated with change in existing restrictions

Rev	Date	Description	Drn	Chk	App
2	03/04/2023	FINAL ISSUE	HS	EMM	EMM
1	30/03/2023	REVISED FOLLOWING CEC COMMENTS	HS	EM	EM
0	22/03/2023	PREP ISSUE	BF	DF	EM

This drawing has been specifically prepared to meet the requirements of the contract and may contain design and innovation features which differ from conventional design standards.

www.projectcentre.co.uk/projects

Client

Project

CBR IN EXISTING CPZ - DELEGATED POWERS DRAWINGS

Drawing Title

AREA N3
PAGE 4 OF 4

Drawing Status

FOR APPROVAL


Drawn	Designed	Date	Scale	Size
SA	SA	DEC 2022	1:500	A1

Drawing No.

1000009038-N3-P4

Rev

2

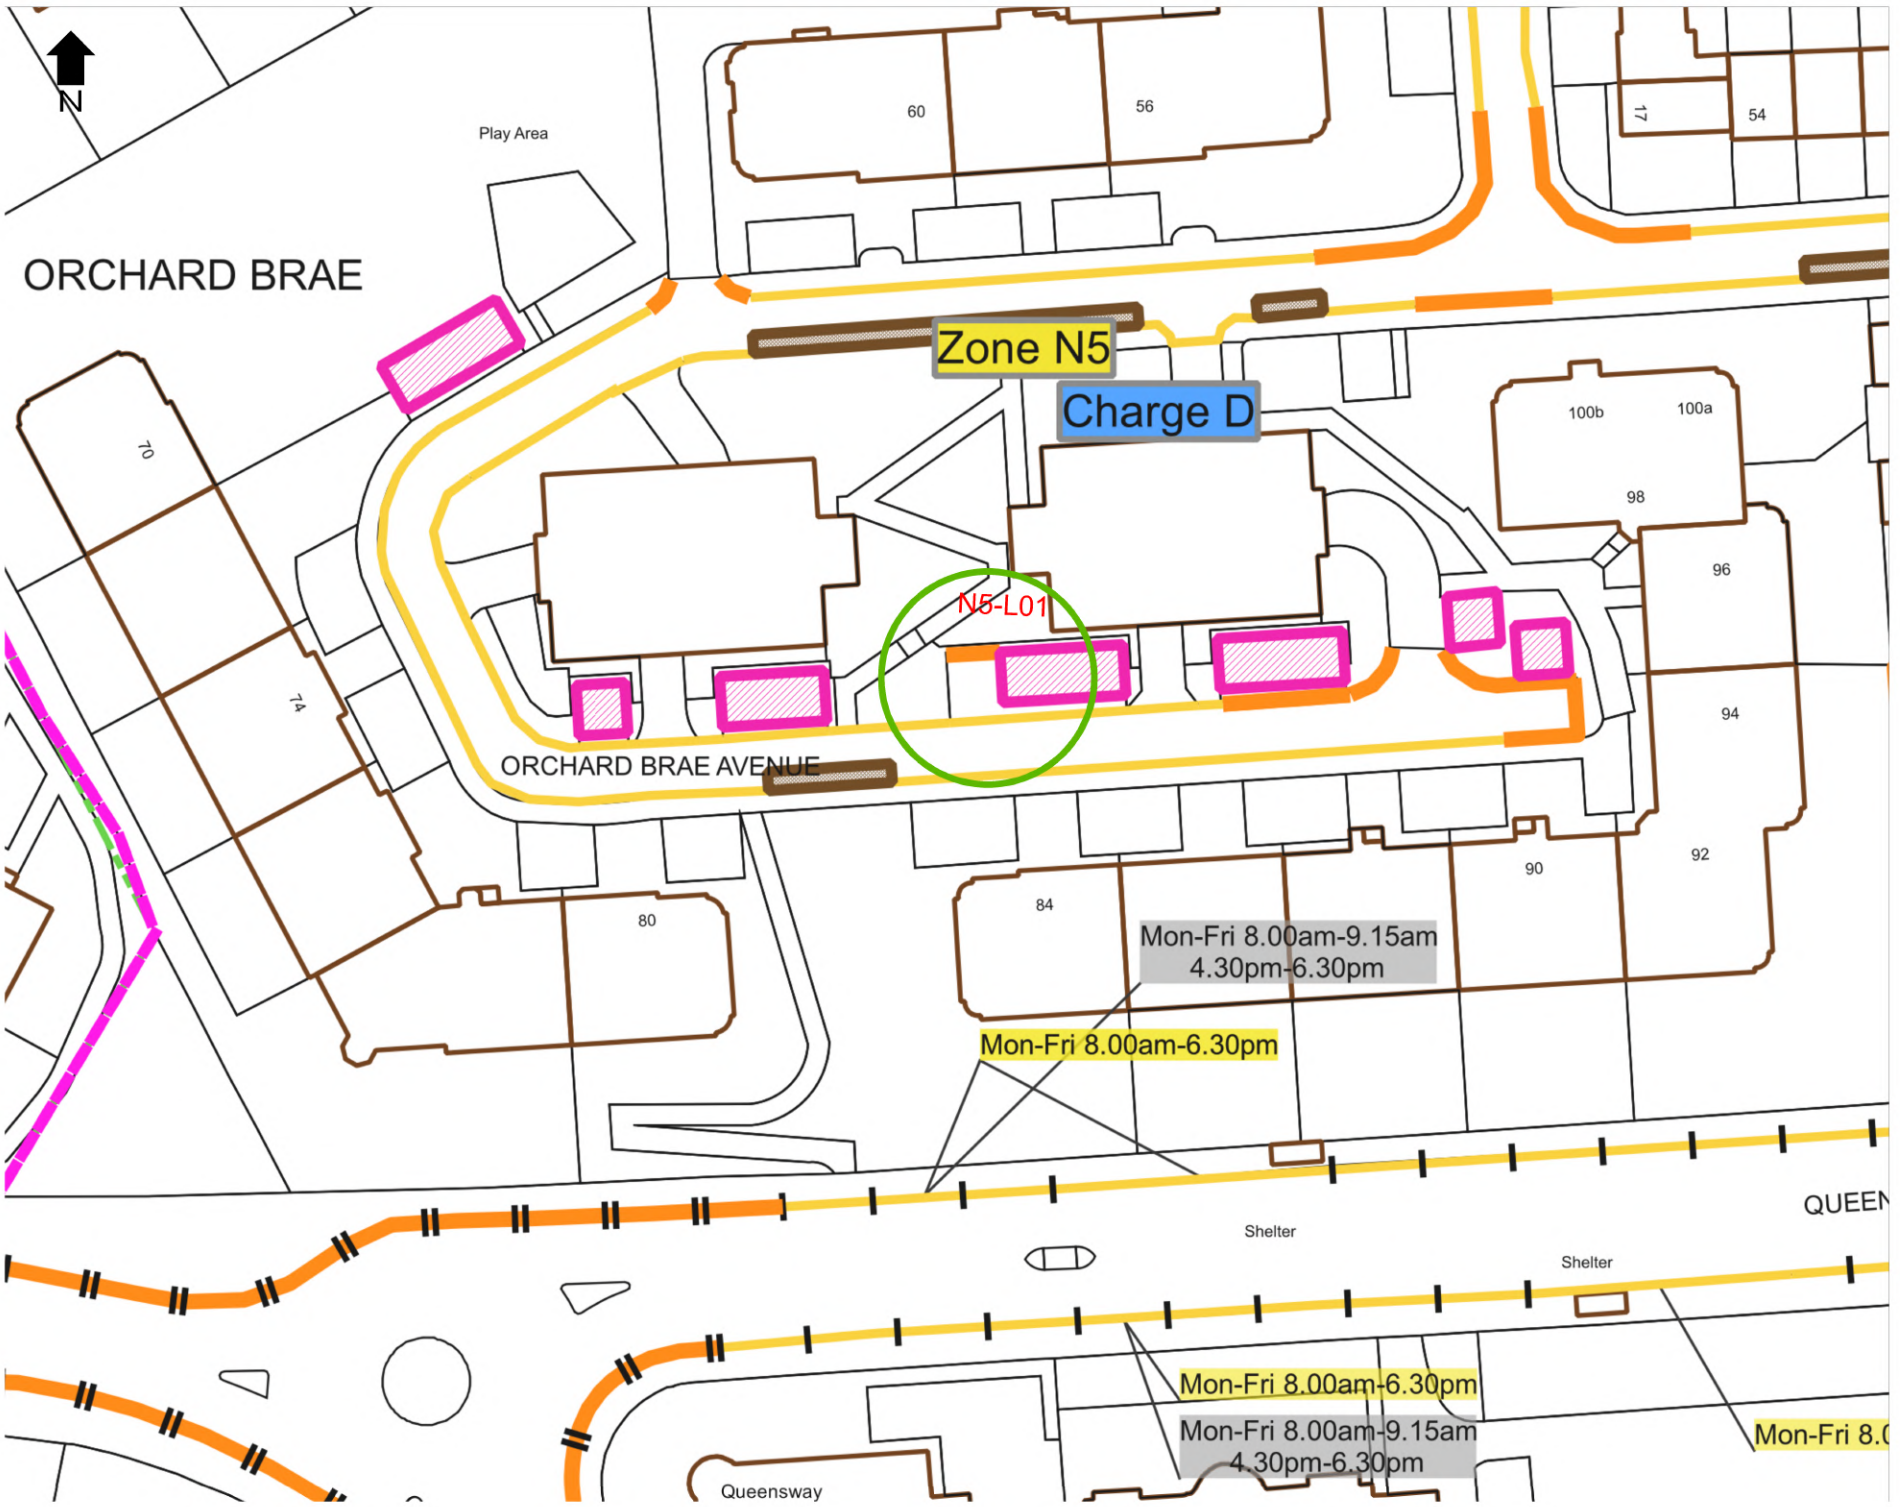

ORCHARD BRAE

Play Area

Zone N5

Charge D

N5-L01

ORCHARD BRAE AVENUE

Mon-Fri 8.00am-9.15am
4.30pm-6.30pm

Mon-Fri 8.00am-6.30pm

Shelter

Shelter


QUEEN

Mon-Fri 8.00am-6.30pm

Mon-Fri 8.00am-9.15am
4.30pm-6.30pm

Mon-Fri 8.00am-6.30pm

Queensway

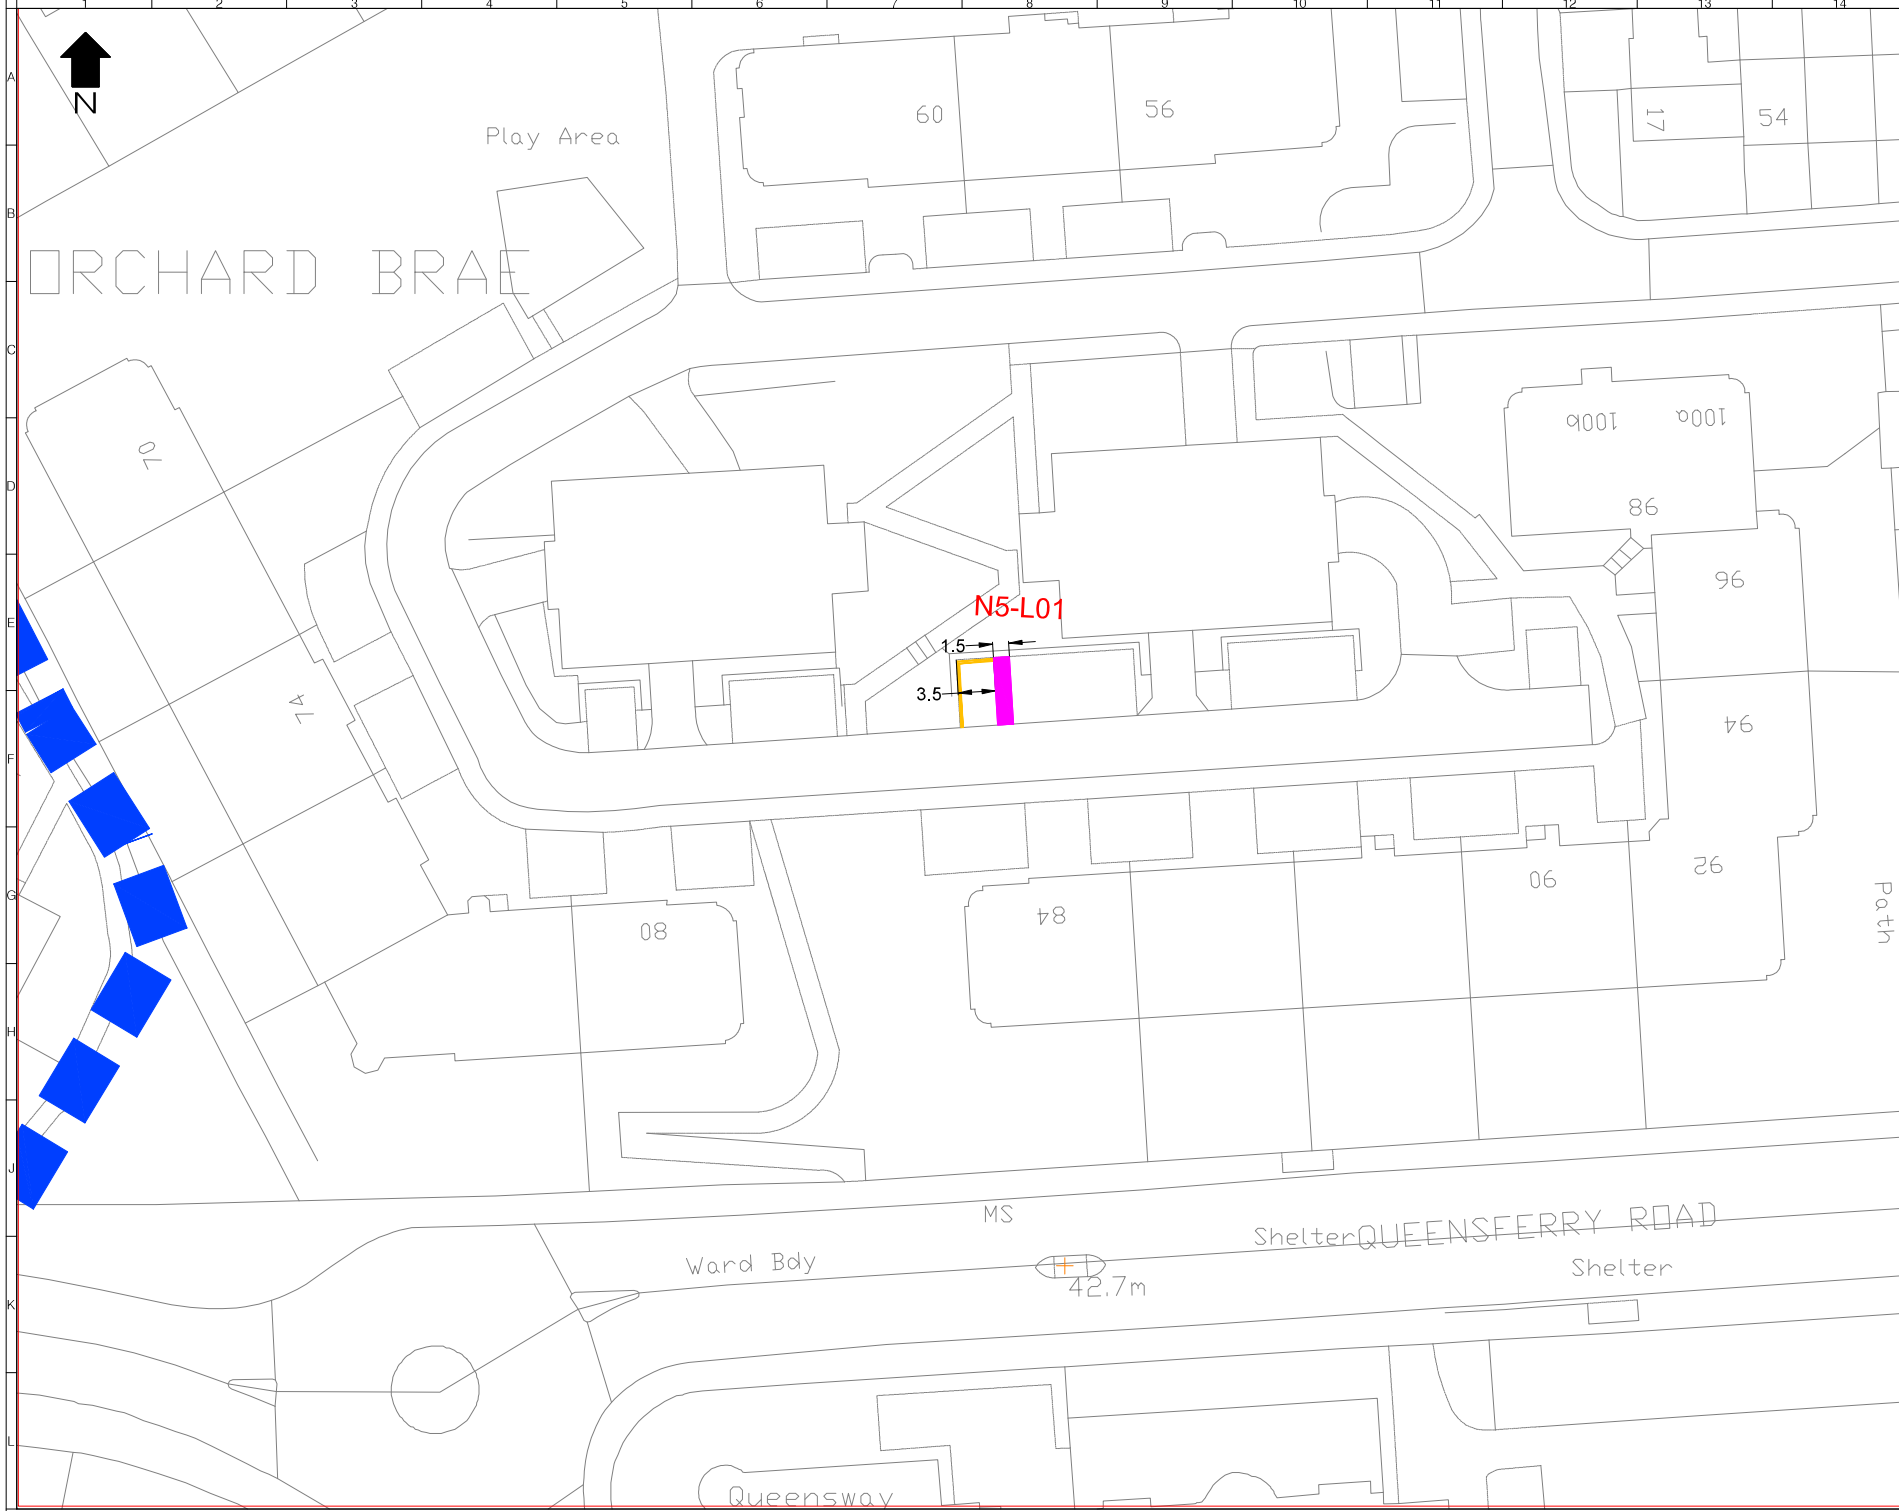

- LEGEND**
- Extended or New Permit Holder Bay
 - Extended or New Shared Use Bay
 - Extended or New Disabled Bay
 - Extended or Pay and Display Bay
 - Extended or New Double Yellow Line
 - Extended or New Single Yellow Line
- NX-LX** Reference number associated with change in existing restrictions

Rev	Date	Description	Prep	Chk	App
0	25/03/2023	FINAL ISSUE	DF	CF	EM

This drawing has been specifically prepared to meet the requirements of the contract. It may not be used for other design and construction purposes without the consent of the design practitioners.

PROJECT CENTRE

www.edinburgh.gov.uk/projectcentre

EDINBURGH
THE CITY OF EDINBURGH COUNCIL

Client

Project

CBR IN EXISTING CPZ - DELEGATED POWERS DRAWINGS

Drawing Title


AREA NS
PAGE 1 OF 1


Drawing Status

FOR APPROVAL

Drawn	Designed	Date	Scale	Size
DF	SA	13/03/2023	1:250	A1

Drawing No.	Rev
1000009038-N5-P1	0

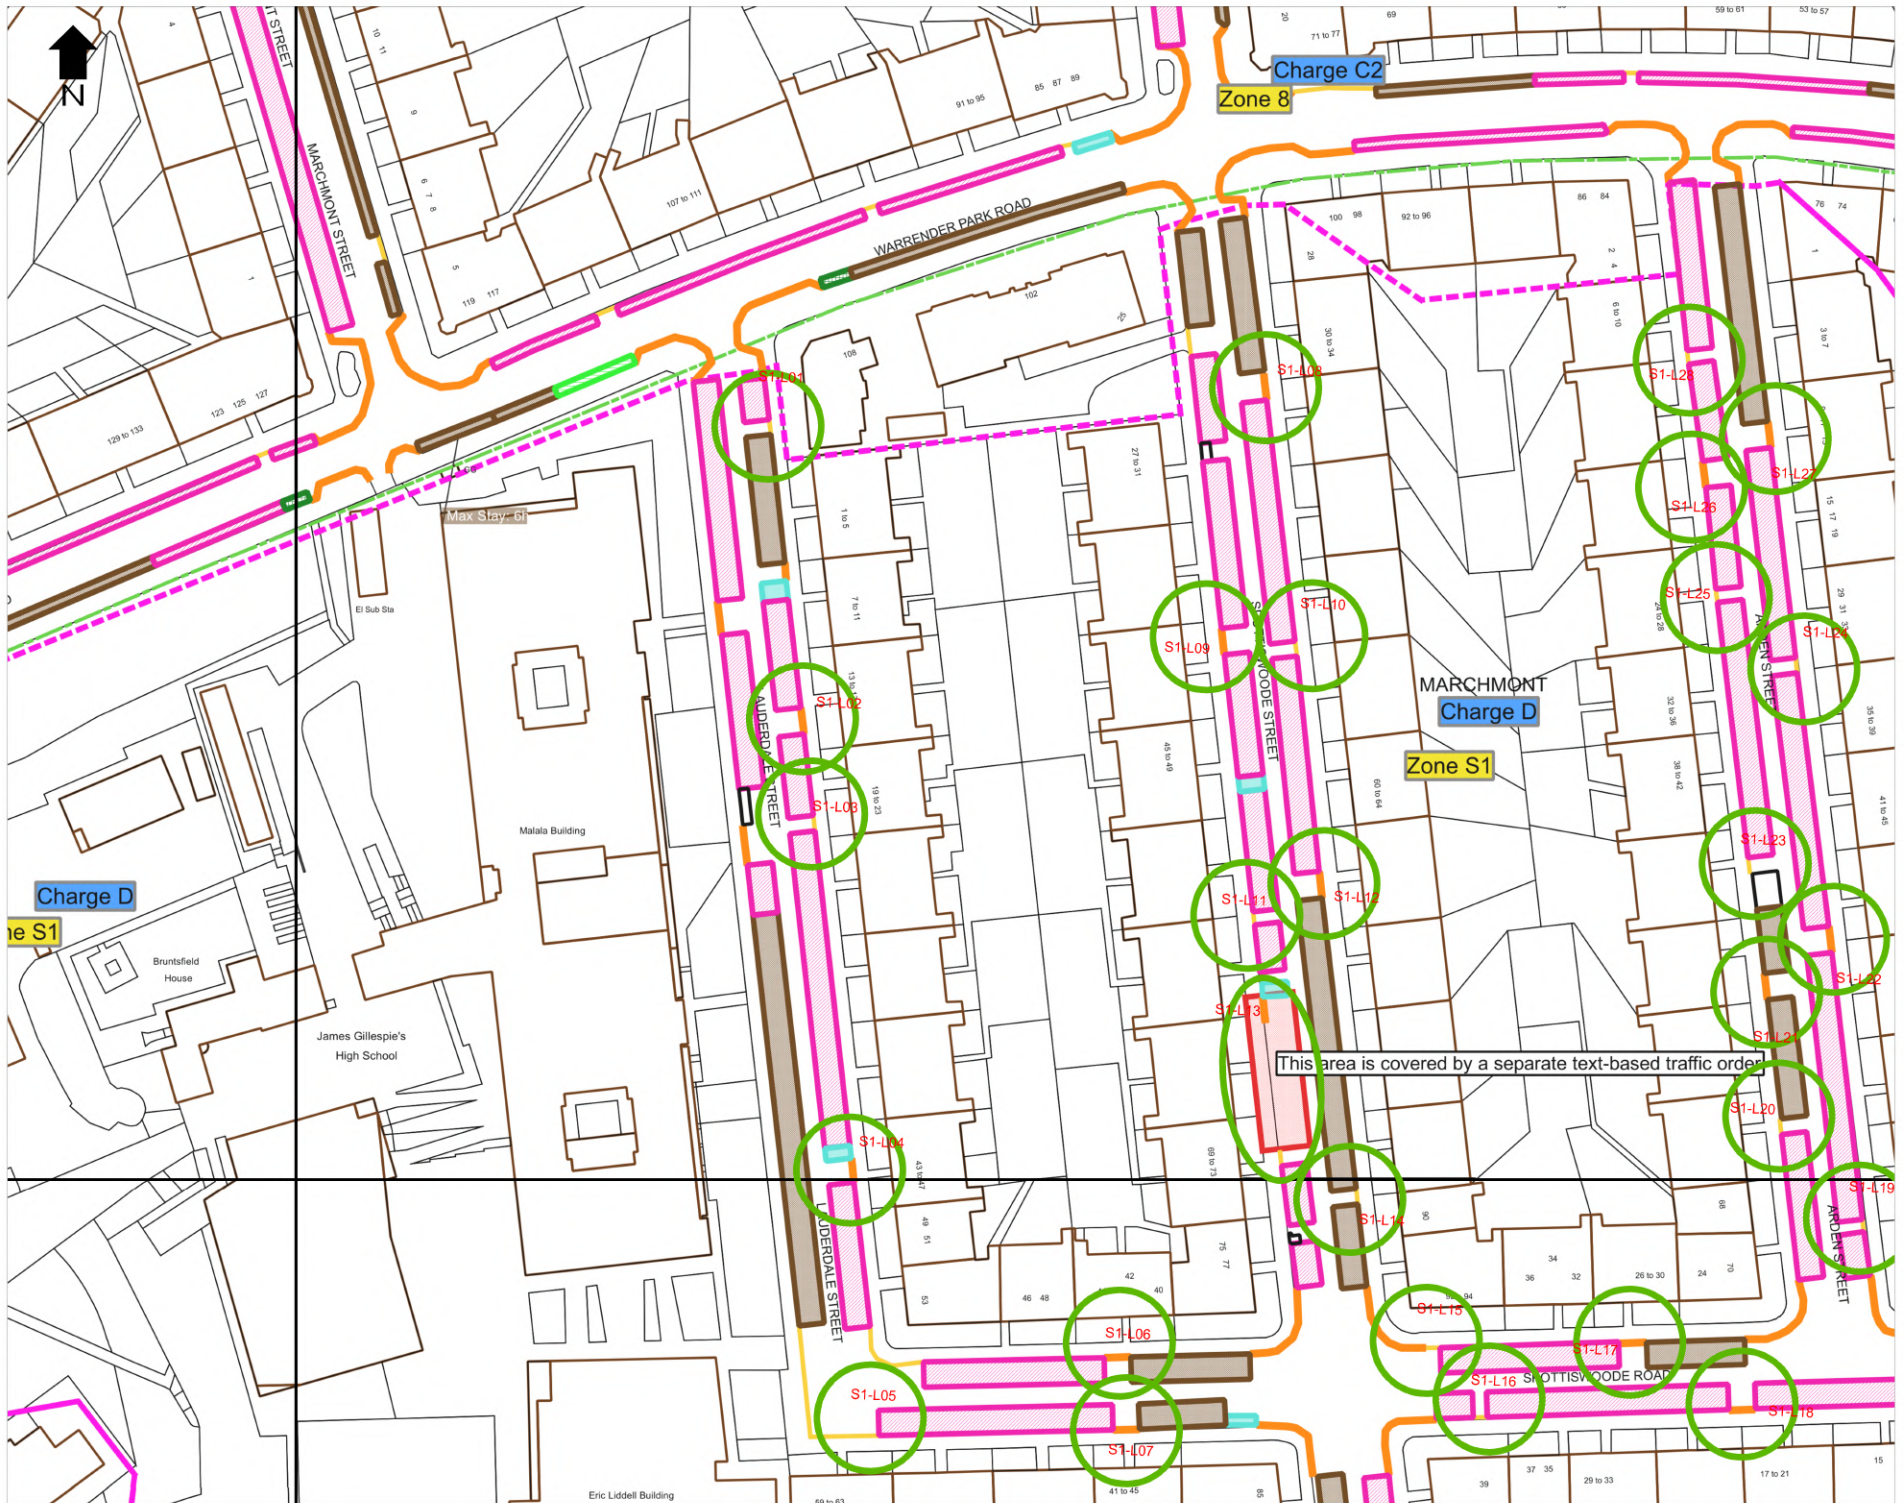

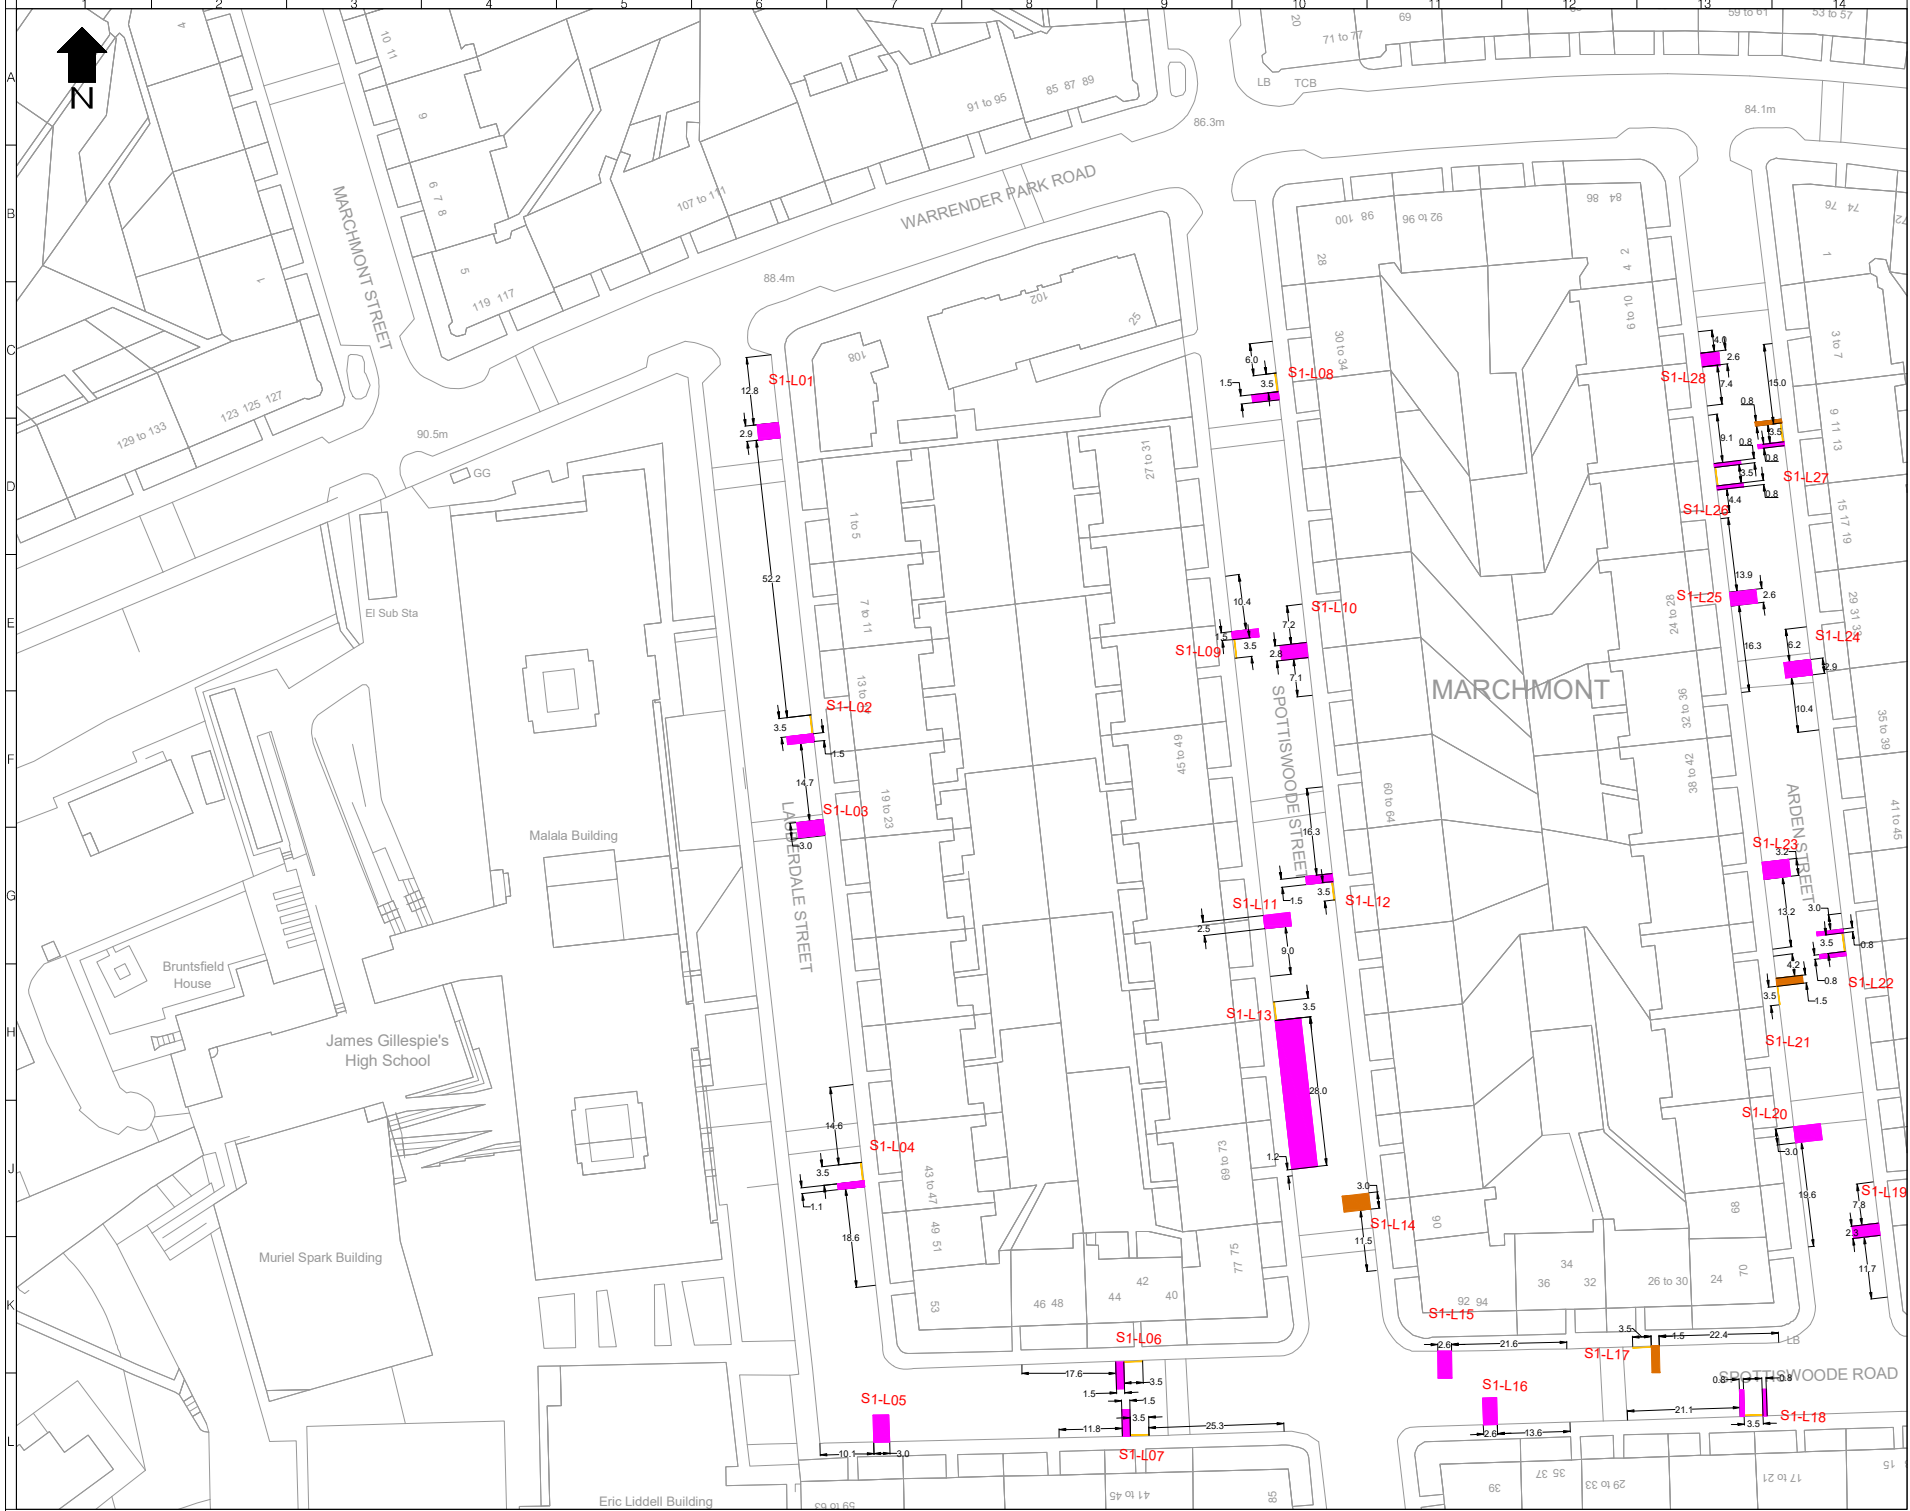

- LEGEND**
- Extended or New Permit Holder Bay
 - Extended or New Shared Use Bay
 - Extended or New Disabled Bay
 - Extended or Play and Display Bay
 - Extended or New Double Yellow Line
 - Extended or New Single Yellow Line
- SX-LXX Reference number associated with change in existing restrictions

Rev	Date	Description	Drn	Chk	App
2	04/04/2023	REVISED FOLLOWING CRC COMMENTS	HS	EM	EM
1	30/03/2023	REVISED AFTER CRC COMMENTS	EGG	EMM	EMM
0	22/03/2023	PREP ISSUE	BF	DF	EM

PROJECT CENTRE

www.marshalling.co.uk/projects

Client

EDINBURGH
THE CITY OF EDINBURGH COUNCIL

Project

CBR IN EXISTING CPZ - DELEGATED POWERS DRAWINGS

Drawing Title

AREA S1
PAGE 1 OF 4

Drawing Status

FOR APPROVAL

Drawn	Designed	Date	Scale	Size
EA	EA	DEC 2022	1:500	A1

Drawing No. 1000009038-S1-P1