

Zone 8

WARRENDER PARK ROAD ROSENEATH STREET

ARGYLE PLACE

This

Church

CHALMERS CRESCENT

PALMERSTON ROAD

MARCHMOUNT CRESCENT

MARCHMOUNT ROAD

MARCHMOUNT STREET

S1-L23

S1-L26

S1-L25

S1-L23

S1-L22

S1-L20

S1-L19

S1-L17

S1-L18

S1-L34

S1-L33

S1-L32

S1-L35

S1-L30

S1-L31

S1-L28

S1-L26

S1-L27

S1-L29

S1-L28

S1-L29

S1-L28

S1-L29

text-based traffic order

Max Stay: 6h


Max Stay: 6h

Max Stay: 6h

Max S

Shelter



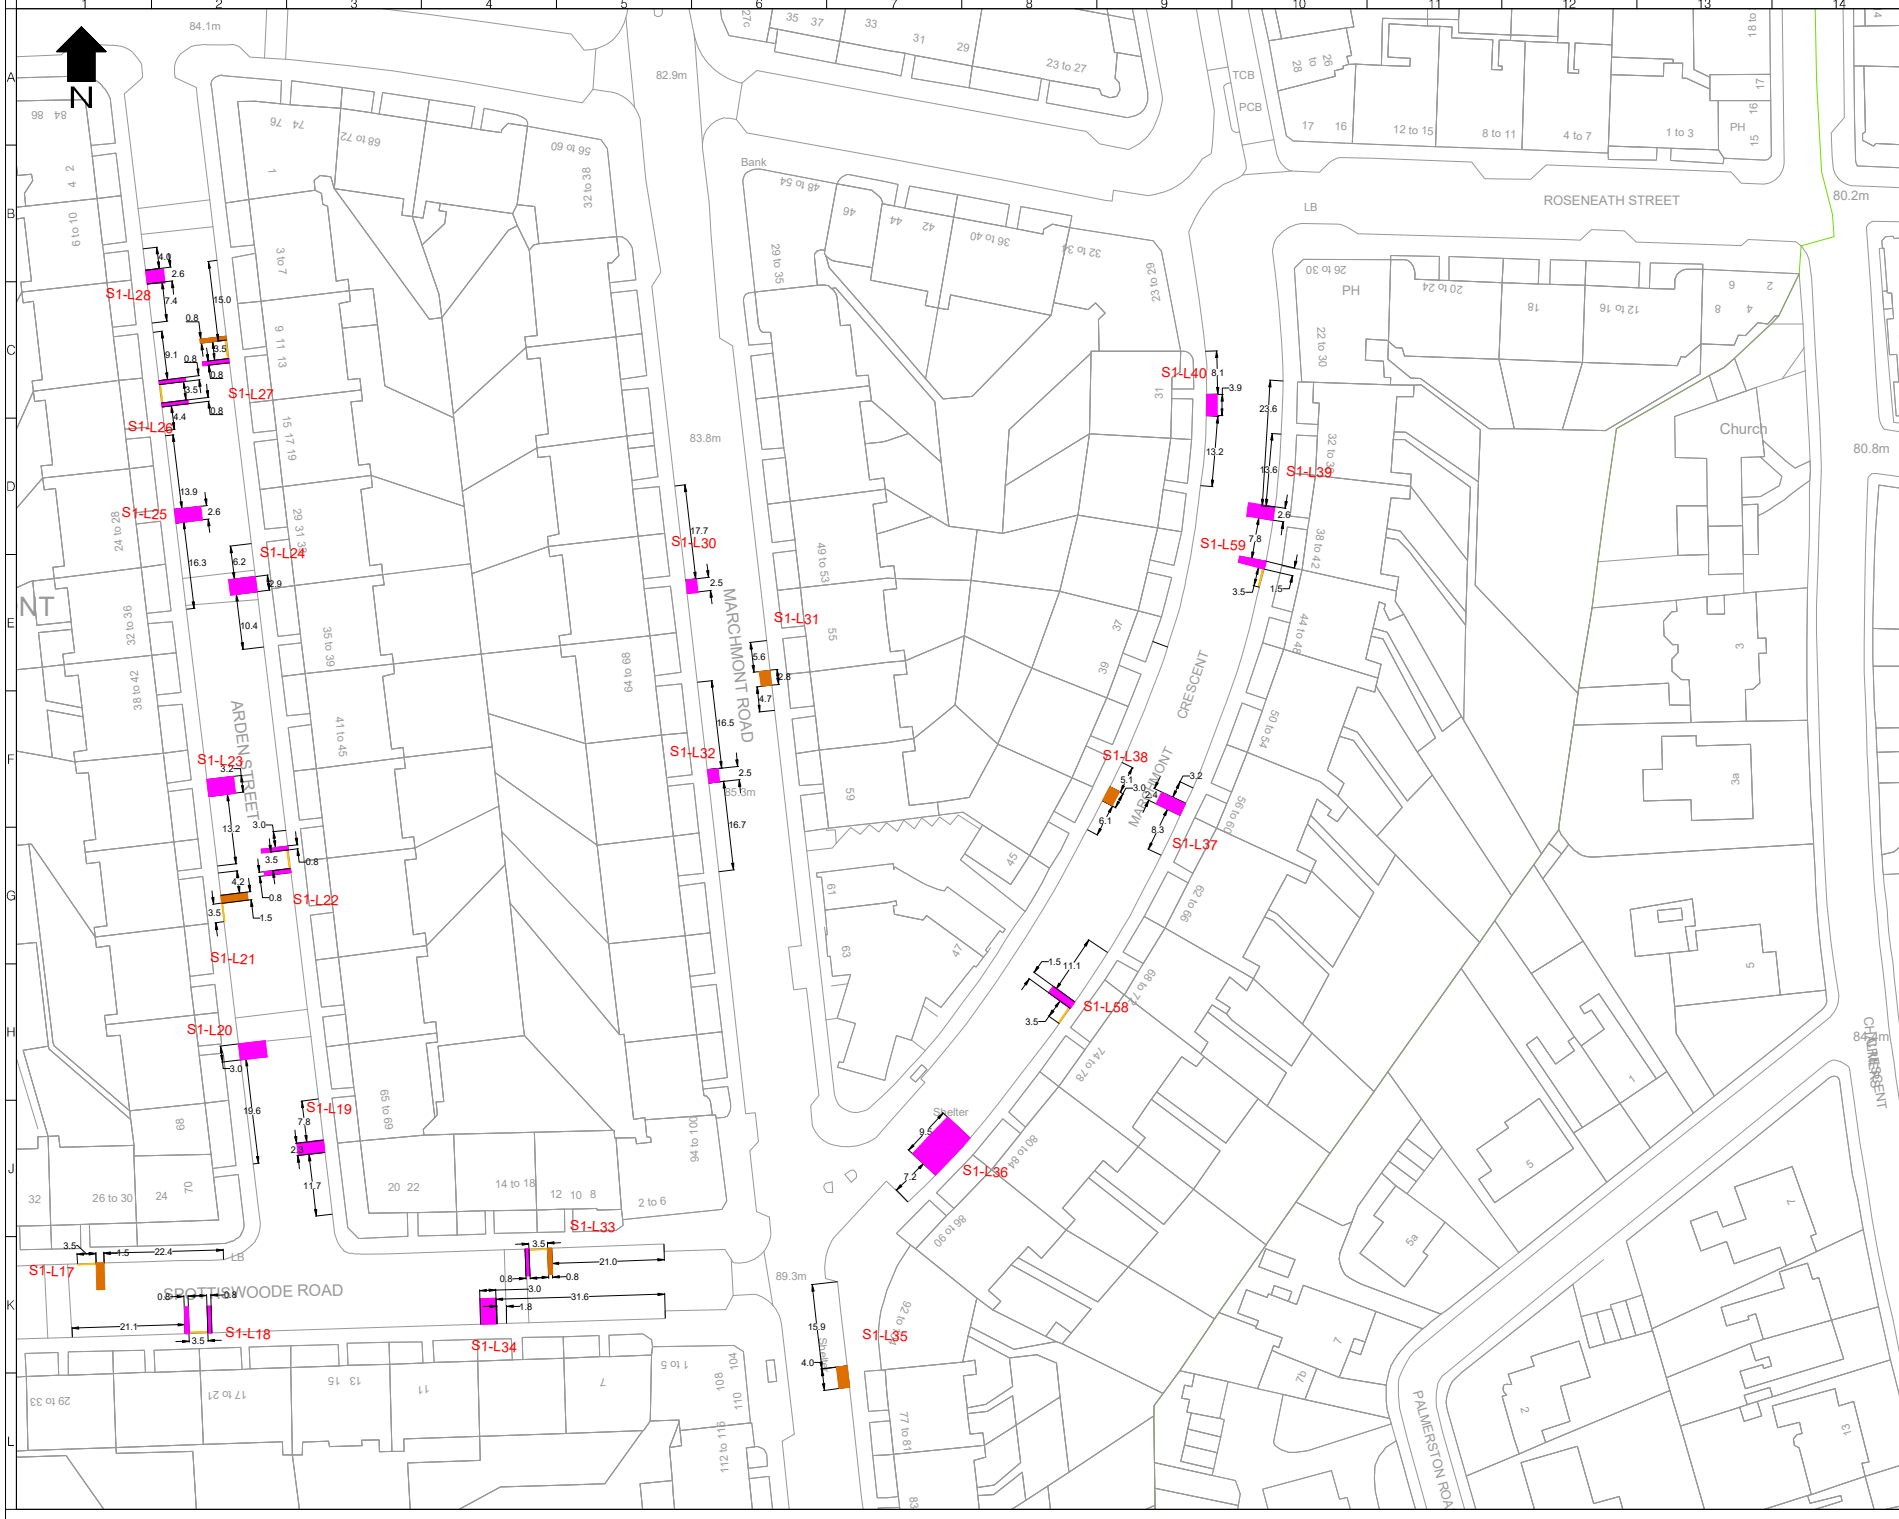

LEGEND

- Extended or New Permit Holder Bay
- Extended or New Shared Use Bay
- Extended or New Disabled Bay
- Extended or Pay and Display Bay
- Extended or New Double Yellow Line
- Extended or New Single Yellow Line

SX-LXX Reference number associated with change in existing restrictions

Rev	Date	Description	Drn	Chk	App
1	30/03/2023	REVISED AFTER CRC COMMENTS	EGG	EMM	EMM
0	23/03/2023	PREP ISSUE	BF	DF	EM

PROJECT CENTRE

www.pccentralsolutions.co.uk/projects

Client
EDINBURGH
 THE CITY OF EDINBURGH COUNCIL


Project
 CBR IN EXISTING CPZ - DELEGATED POWERS DRAWINGS


Drawing Title
 AREA S1
 PAGE 2 OF 4

Drawing Status
FOR APPROVAL

Drawn	Designed	Date	Scale	Size
EA	EA	DEC 2022	1:500	A1

Drawing No.
 1000009038-S1-P2

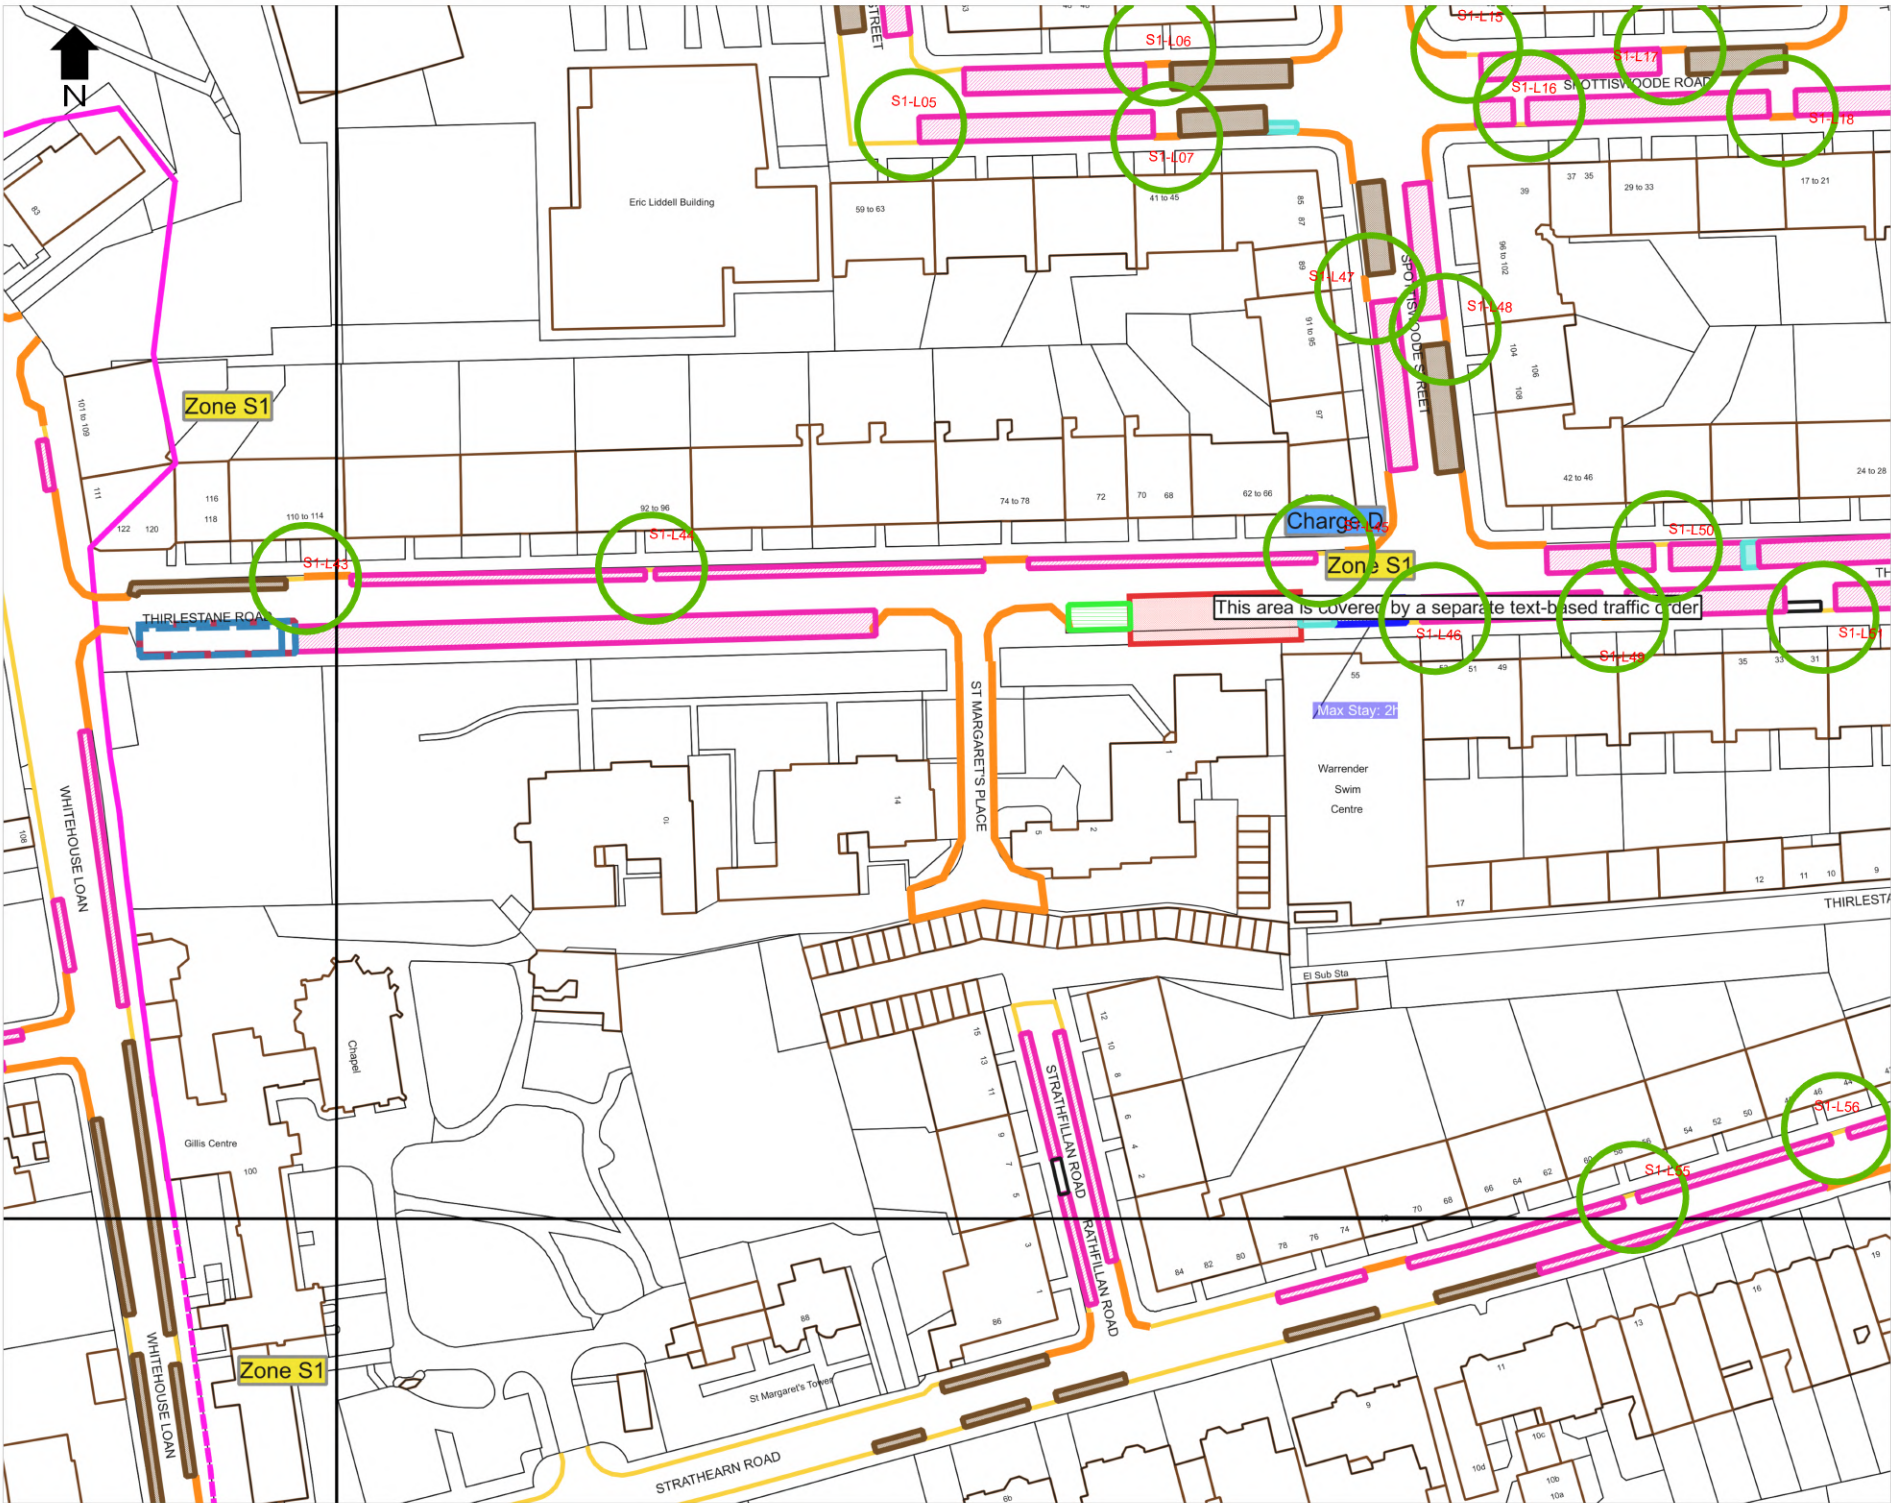

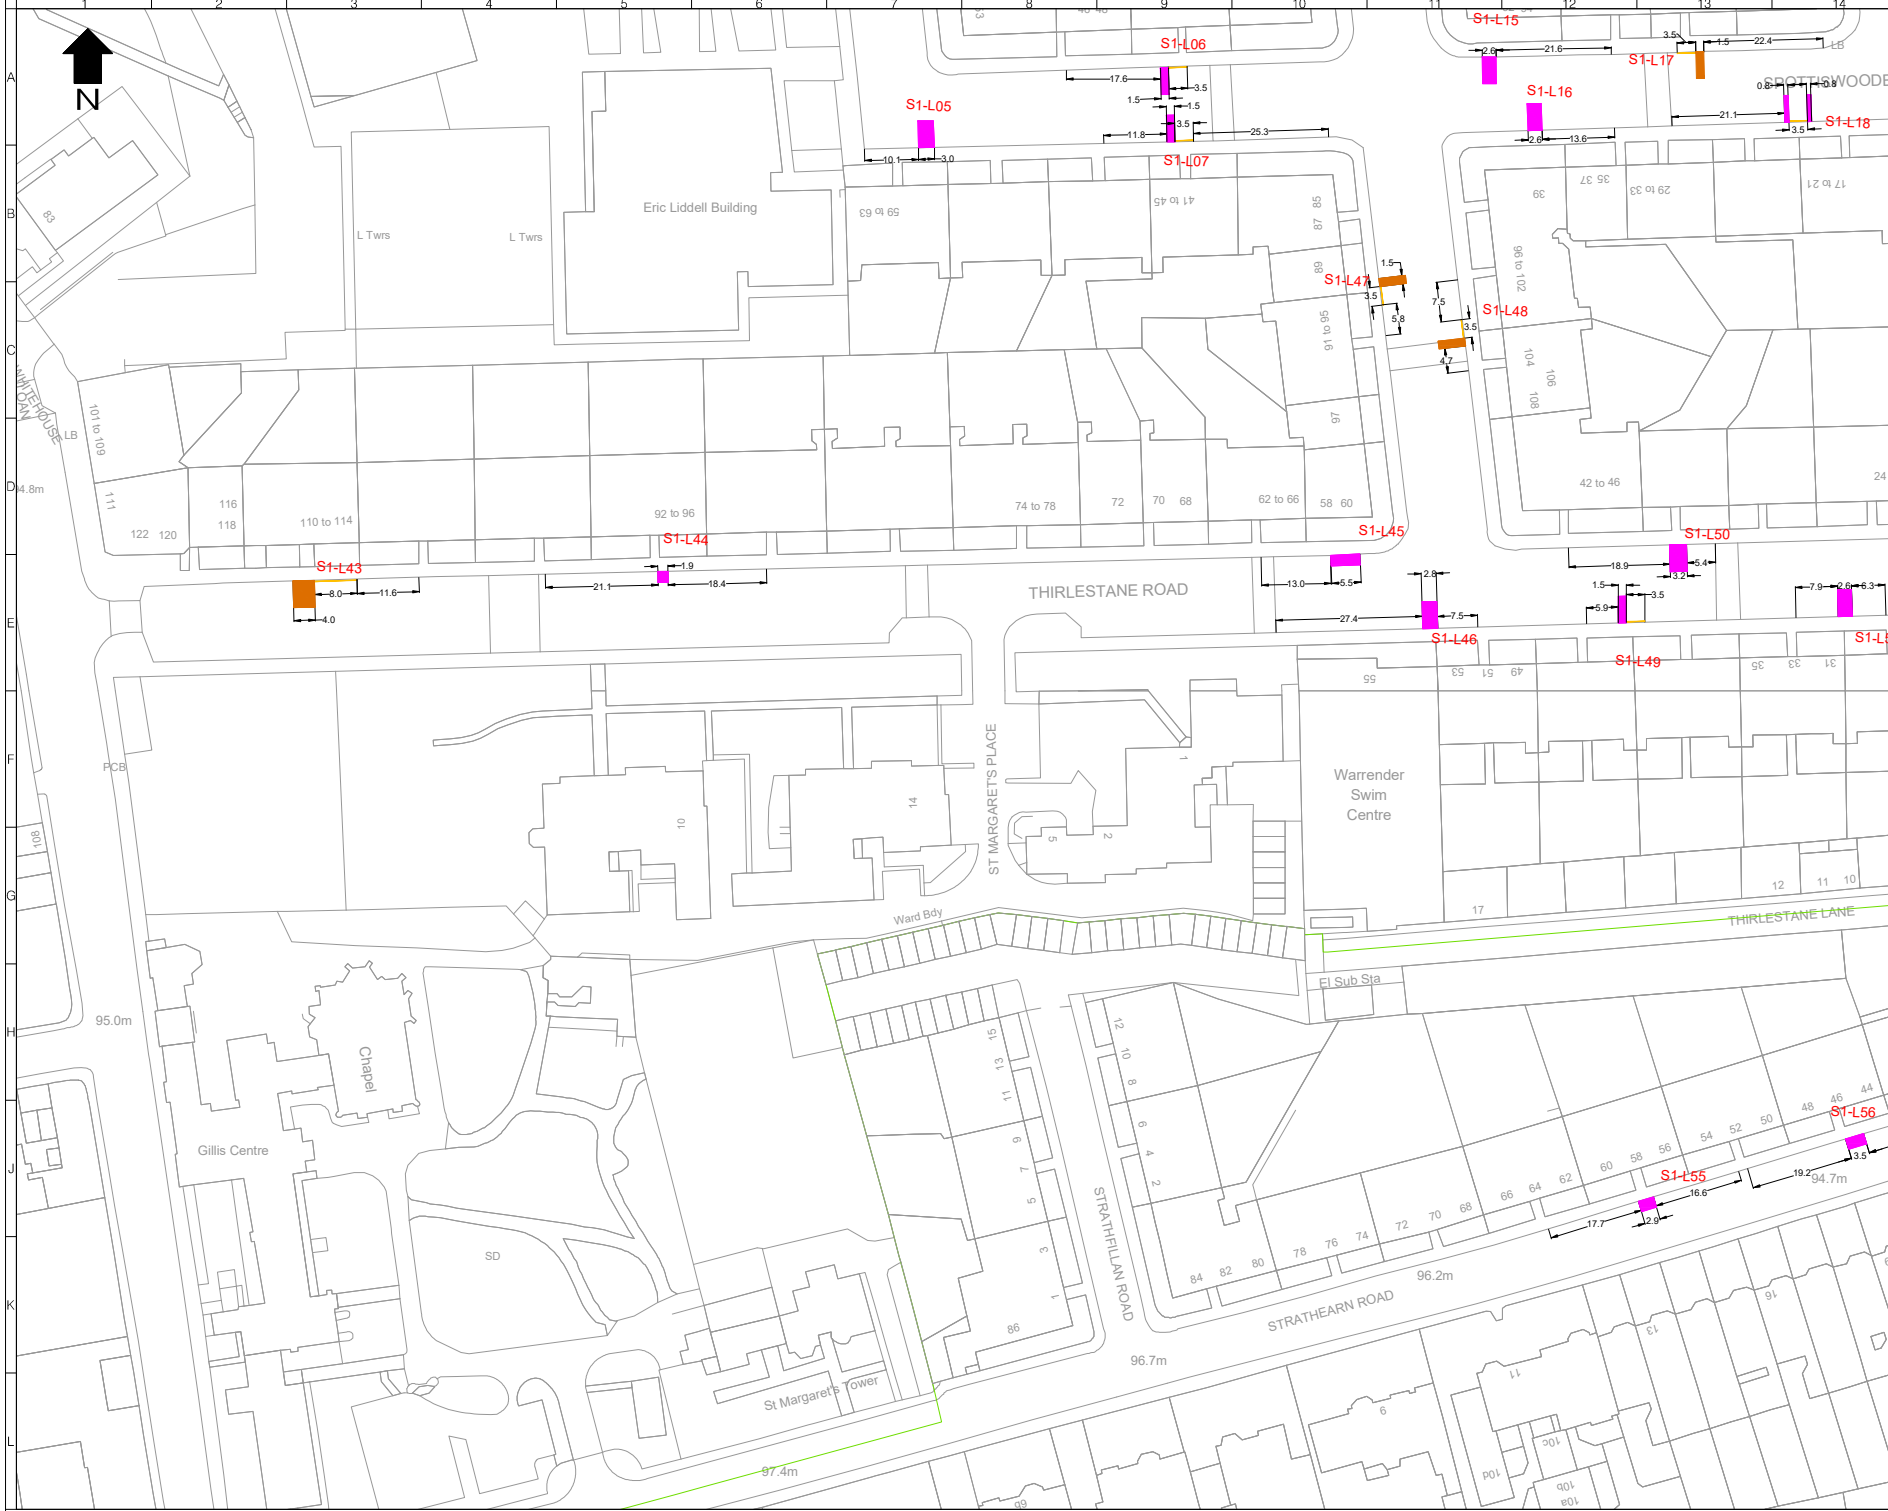

LEGEND

- Extended or New Permit Holder Bay
- Extended or New Shared Use Bay
- Extended or New Disabled Bay
- Extended or Pay and Display Bay
- Extended or New Double Yellow Line
- Extended or New Single Yellow Line

SX-LXX Reference number associated with change in existing restrictions

Rev	Date	Description	Drn	Chk	App
2	04/04/2023	REVISED FOLLOWING CIC COMMENTS	IG	EM	EM
1	30/03/2023	REVISED AFTER CIC COMMENTS	IG	EM	EM
0	22/03/2023	PREP ISSUE	BF	DF	EM

*This drawing has been specifically prepared to meet the requirements of the contract. It will not be used for other design and construction purposes without the prior consent of the design team.

PROJECT CENTRE

www.projectcentre.co.uk/projectcentre

Client

EDINBURGH
THE CITY OF EDINBURGH COUNCIL

Project

CBR IN EXISTING CPZ - DELEGATED POWERS DRAWINGS

Drawing Title:


AREA S1
PAGE 3 OF 4


Drawing Status:

FOR APPROVAL

Drawn	Designed	Date	Scale	Size
EA	EA	DEC 2022	1:500	A1

Drawing No.: 1000009038-S1-P3 **Rev:** 2

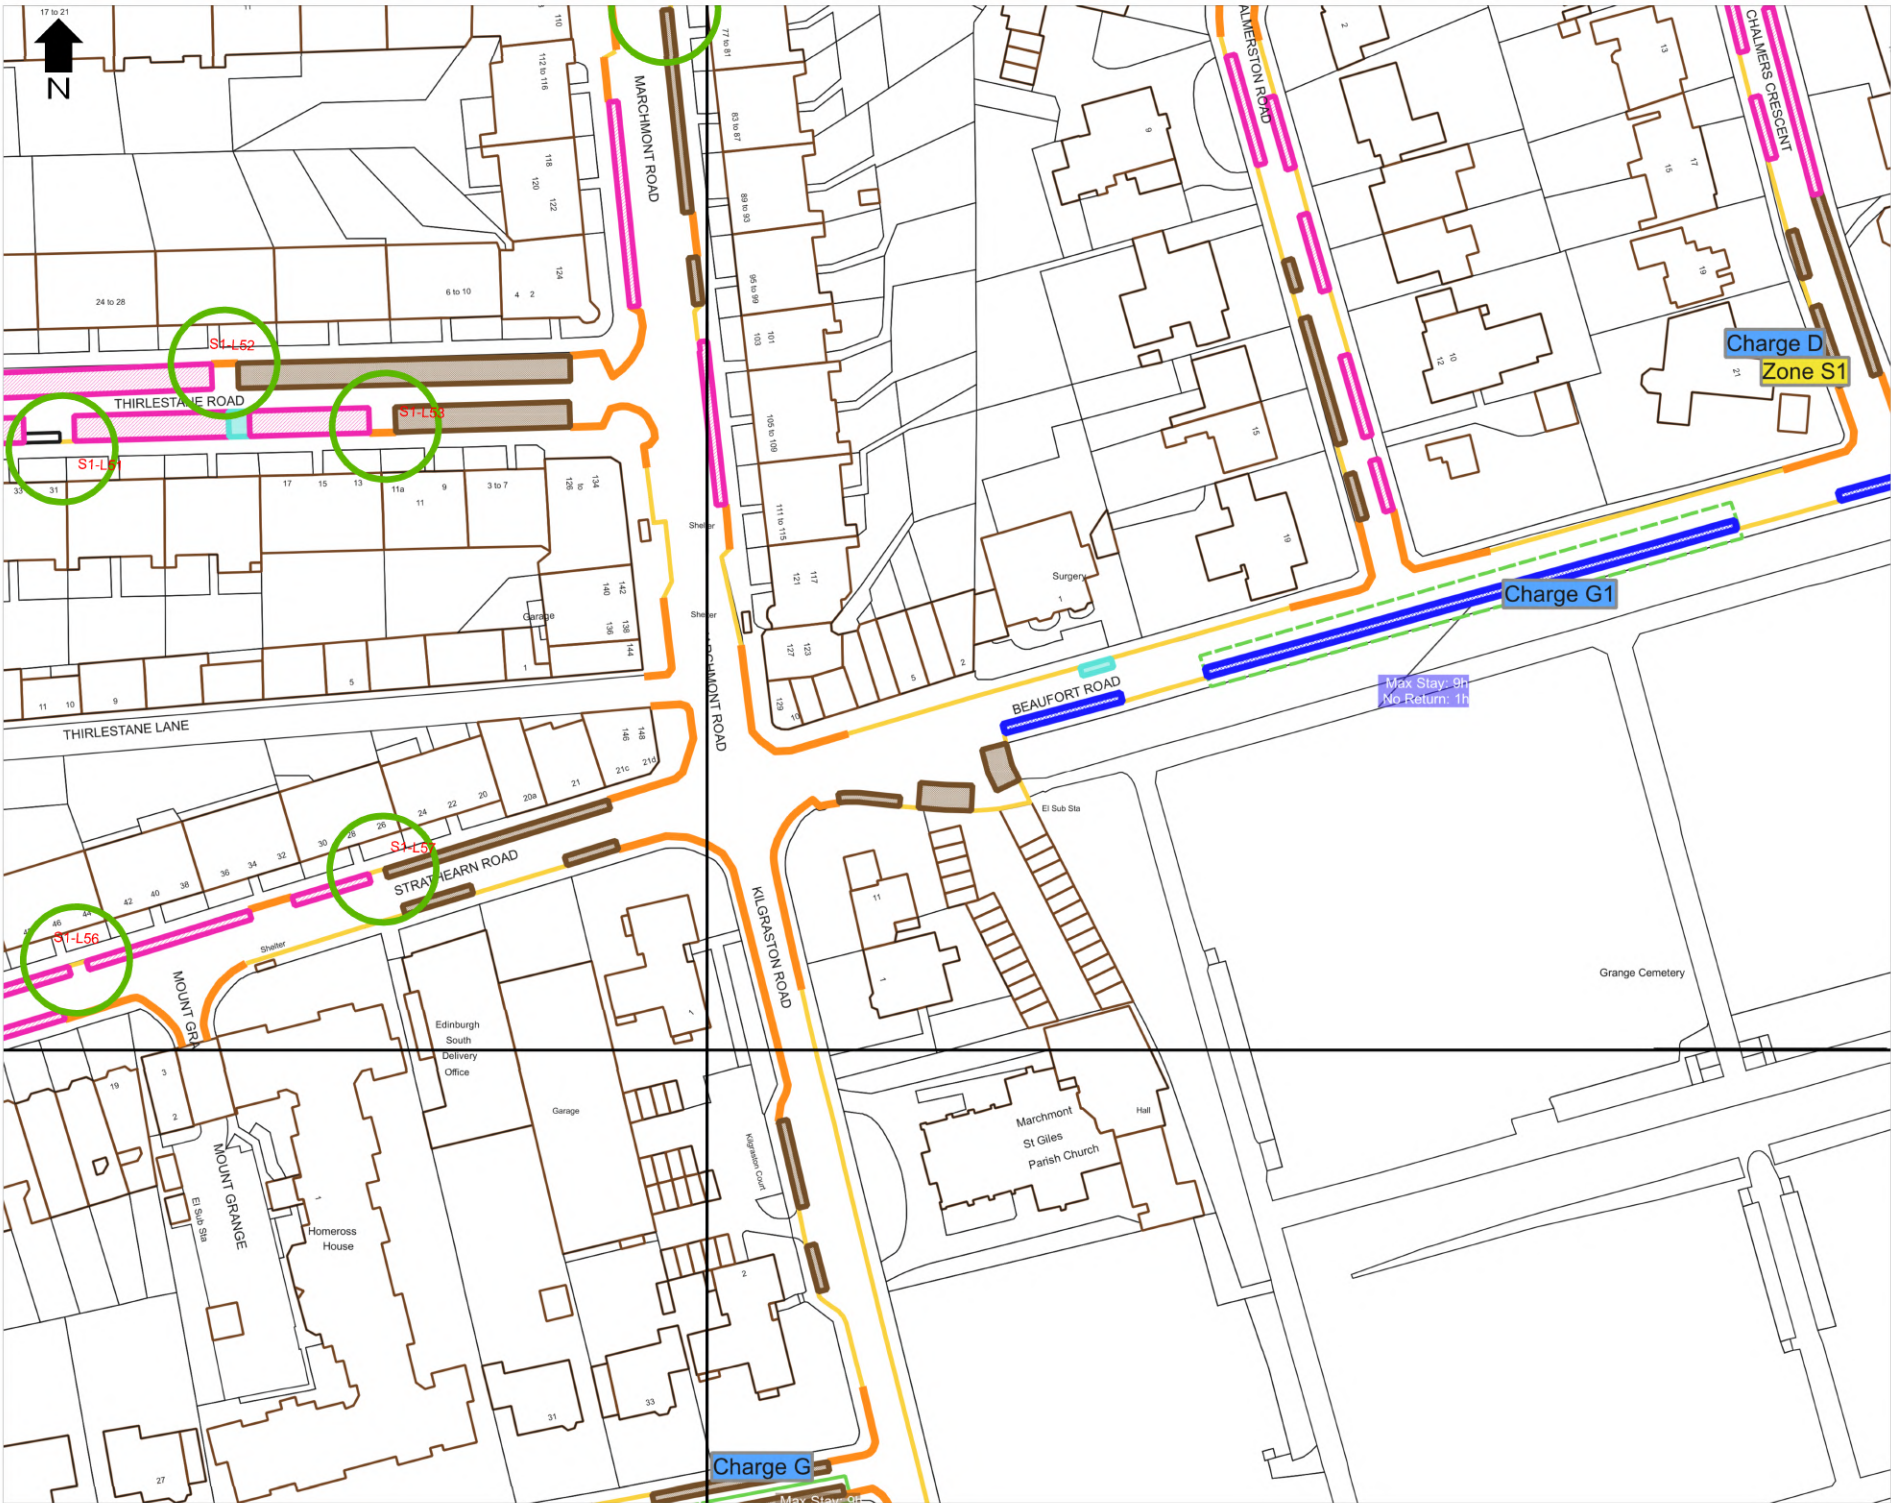

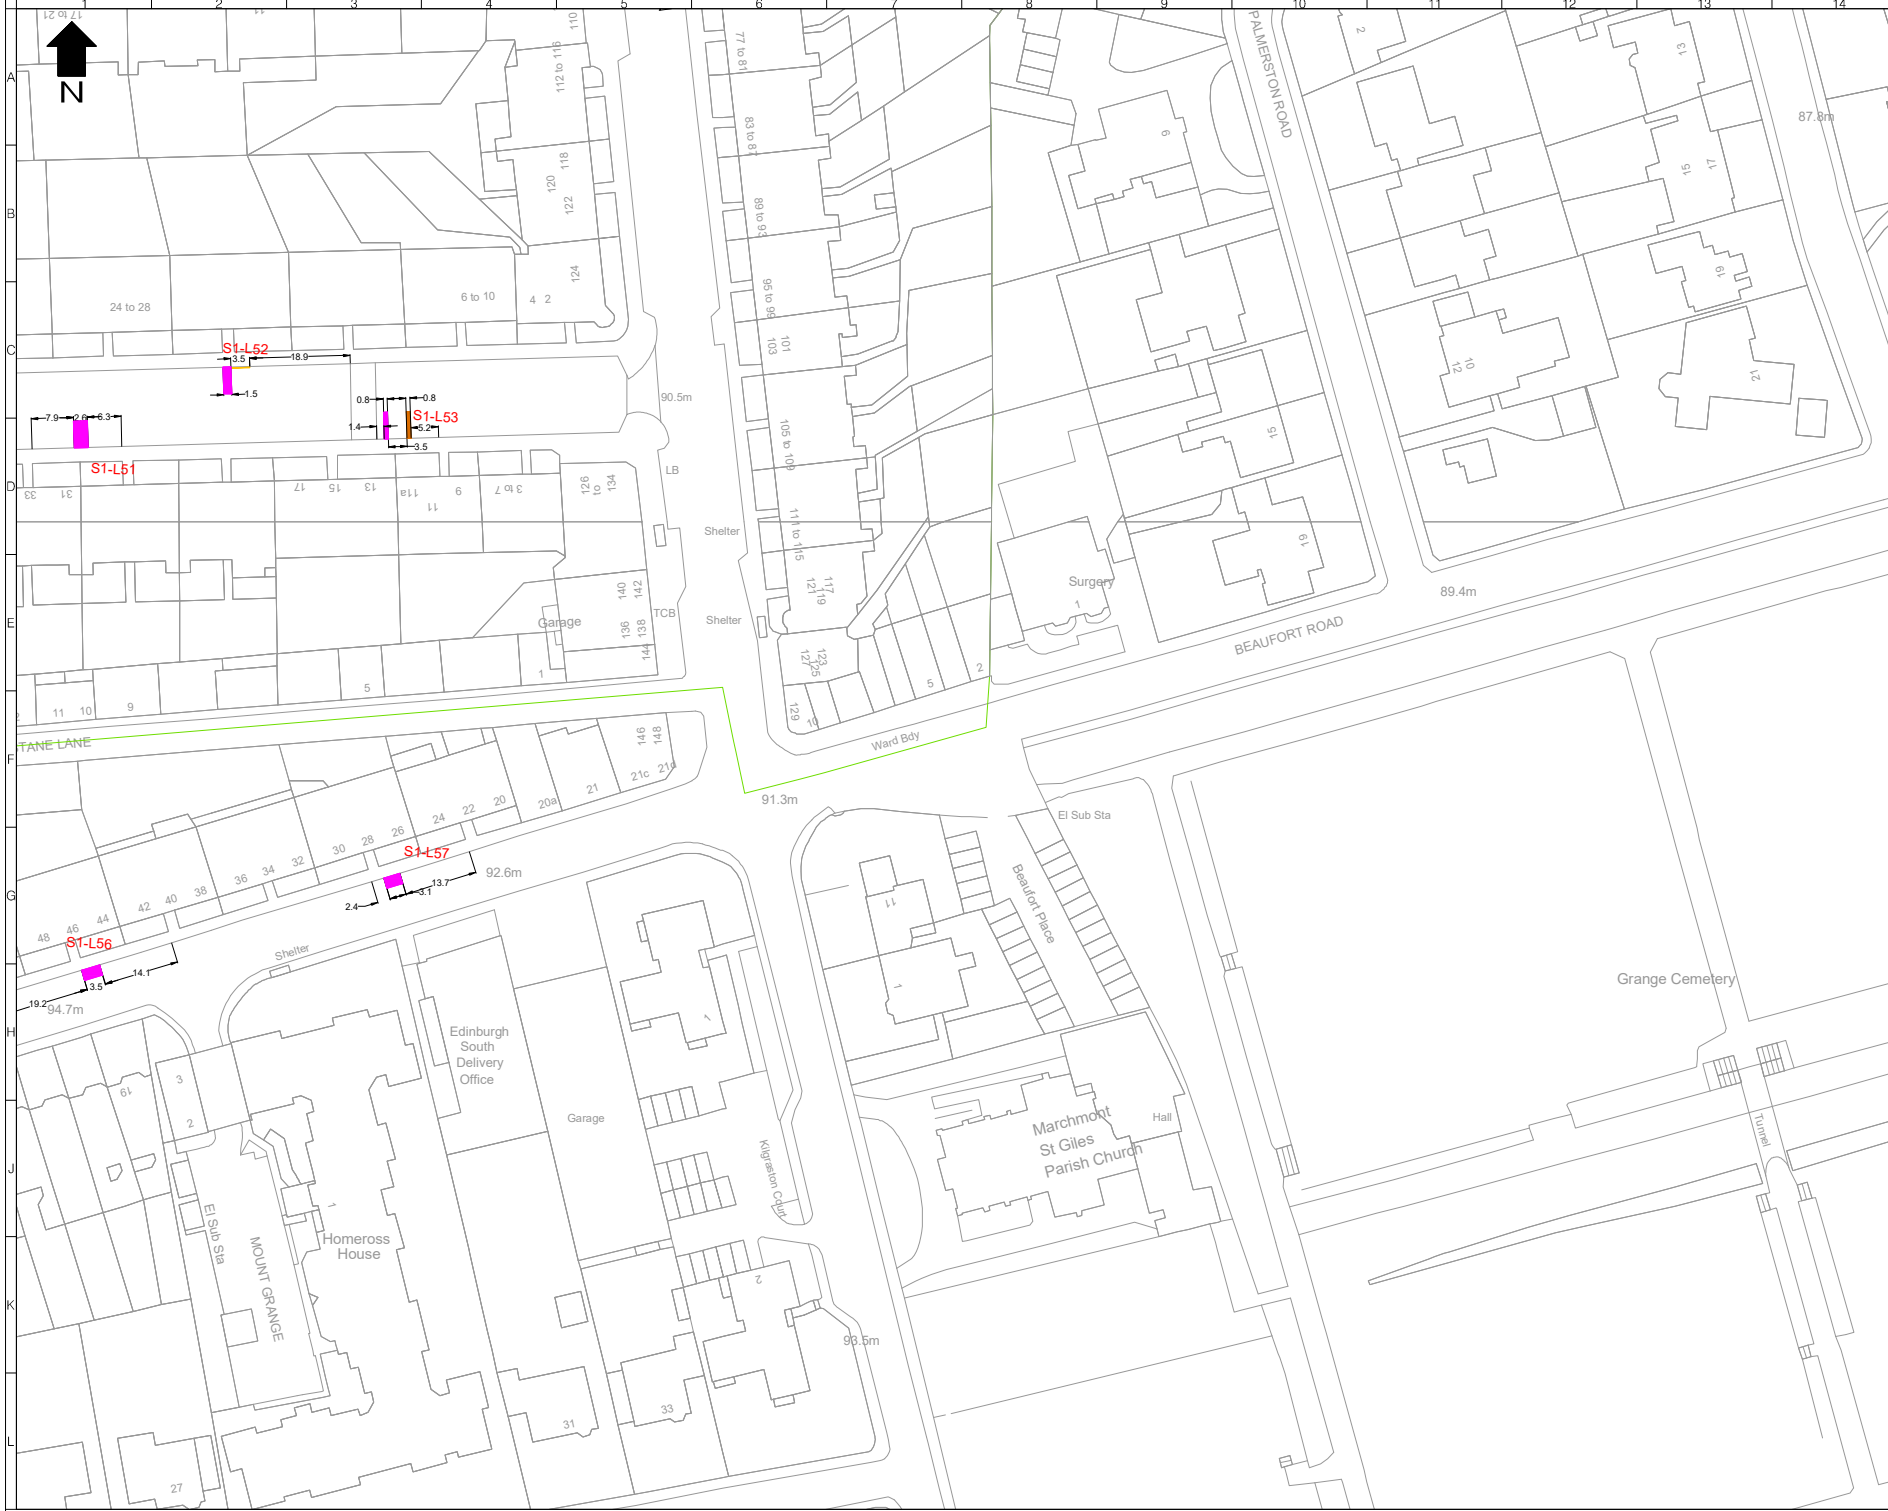

- LEGEND**
- Extended or New Permit Holder Bay
 - Extended or New Shared Use Bay
 - Extended or New Disabled Bay
 - Extended or New Pay and Display Bay
 - Extended or New Double Yellow Line
 - Extended or New Single Yellow Line
- SX-LXX Reference number associated with change in existing restrictions

Rev	Date	Description	Drn	Chk	App
2	04/04/2023	REVISED FOLLOWING CRC COMMENTS	HS	EM	EM
1	30/03/2023	REVISED AFTER CRC COMMENTS	HS	EM	EM
0	22/03/2023	PREP ISSUE	BF	DF	EM

PROJECT CENTRE

www.pccentre.org.co.uk/projects

EDINBURGH
THE CITY OF EDINBURGH COUNCIL

Client

Project

CBR IN EXISTING CPZ - DELEGATED POWERS DRAWINGS

Drawing Title

AREA S1
PAGE 4 OF 4

Drawing Status

FOR PROVAL


Drawn	Designed	Date	Scale	Size
EA	EA	DEC 2022	1:500	A1


Drawing No.

1000009038-S1-P4

Rev.

2

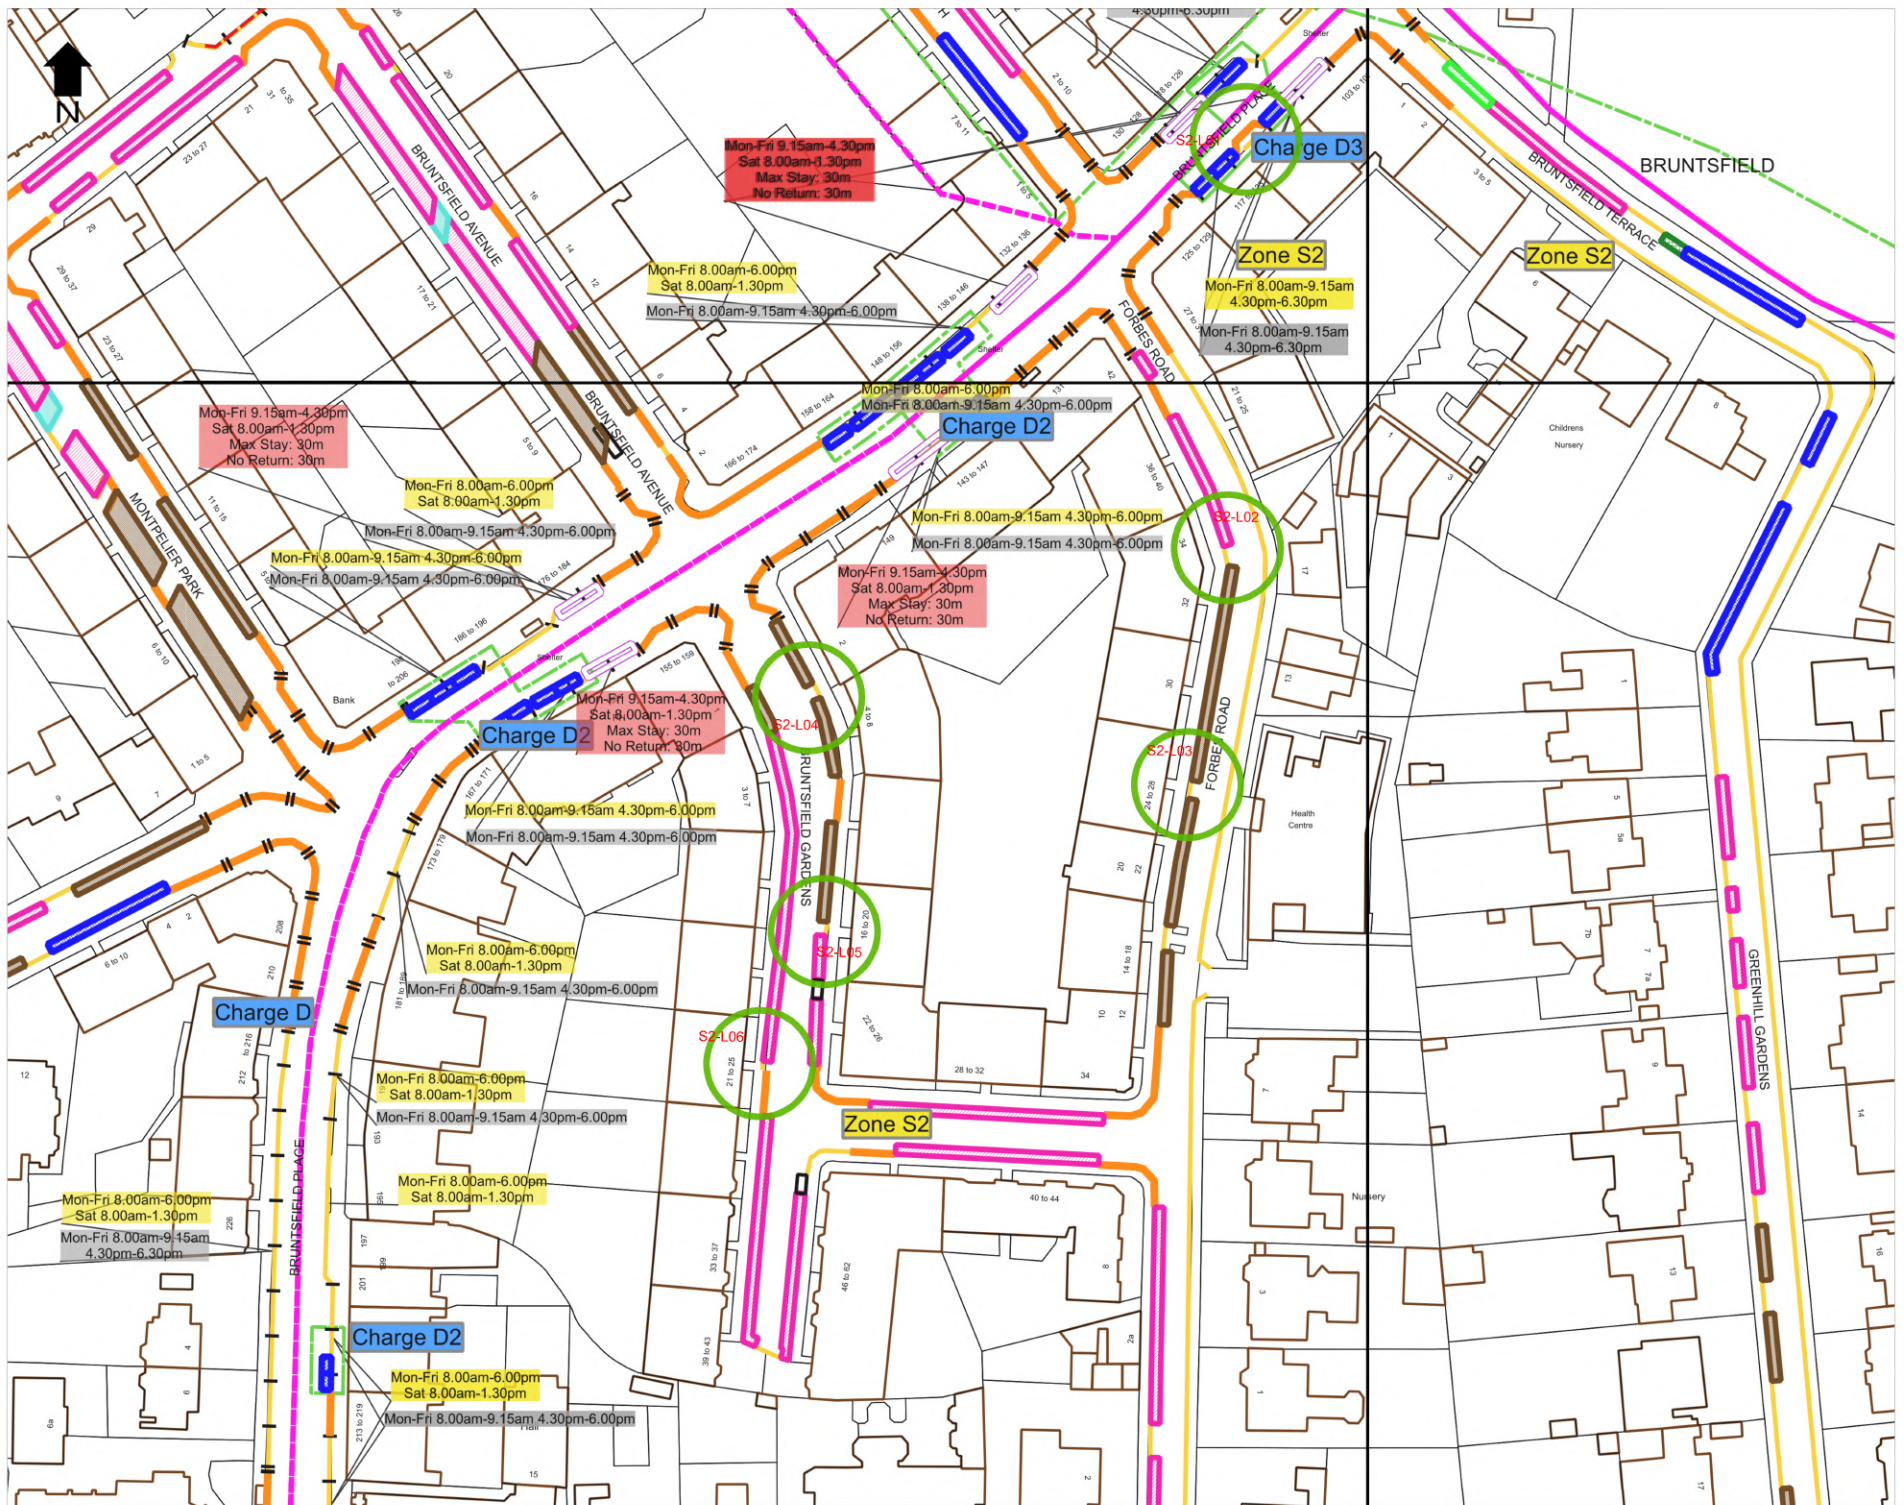

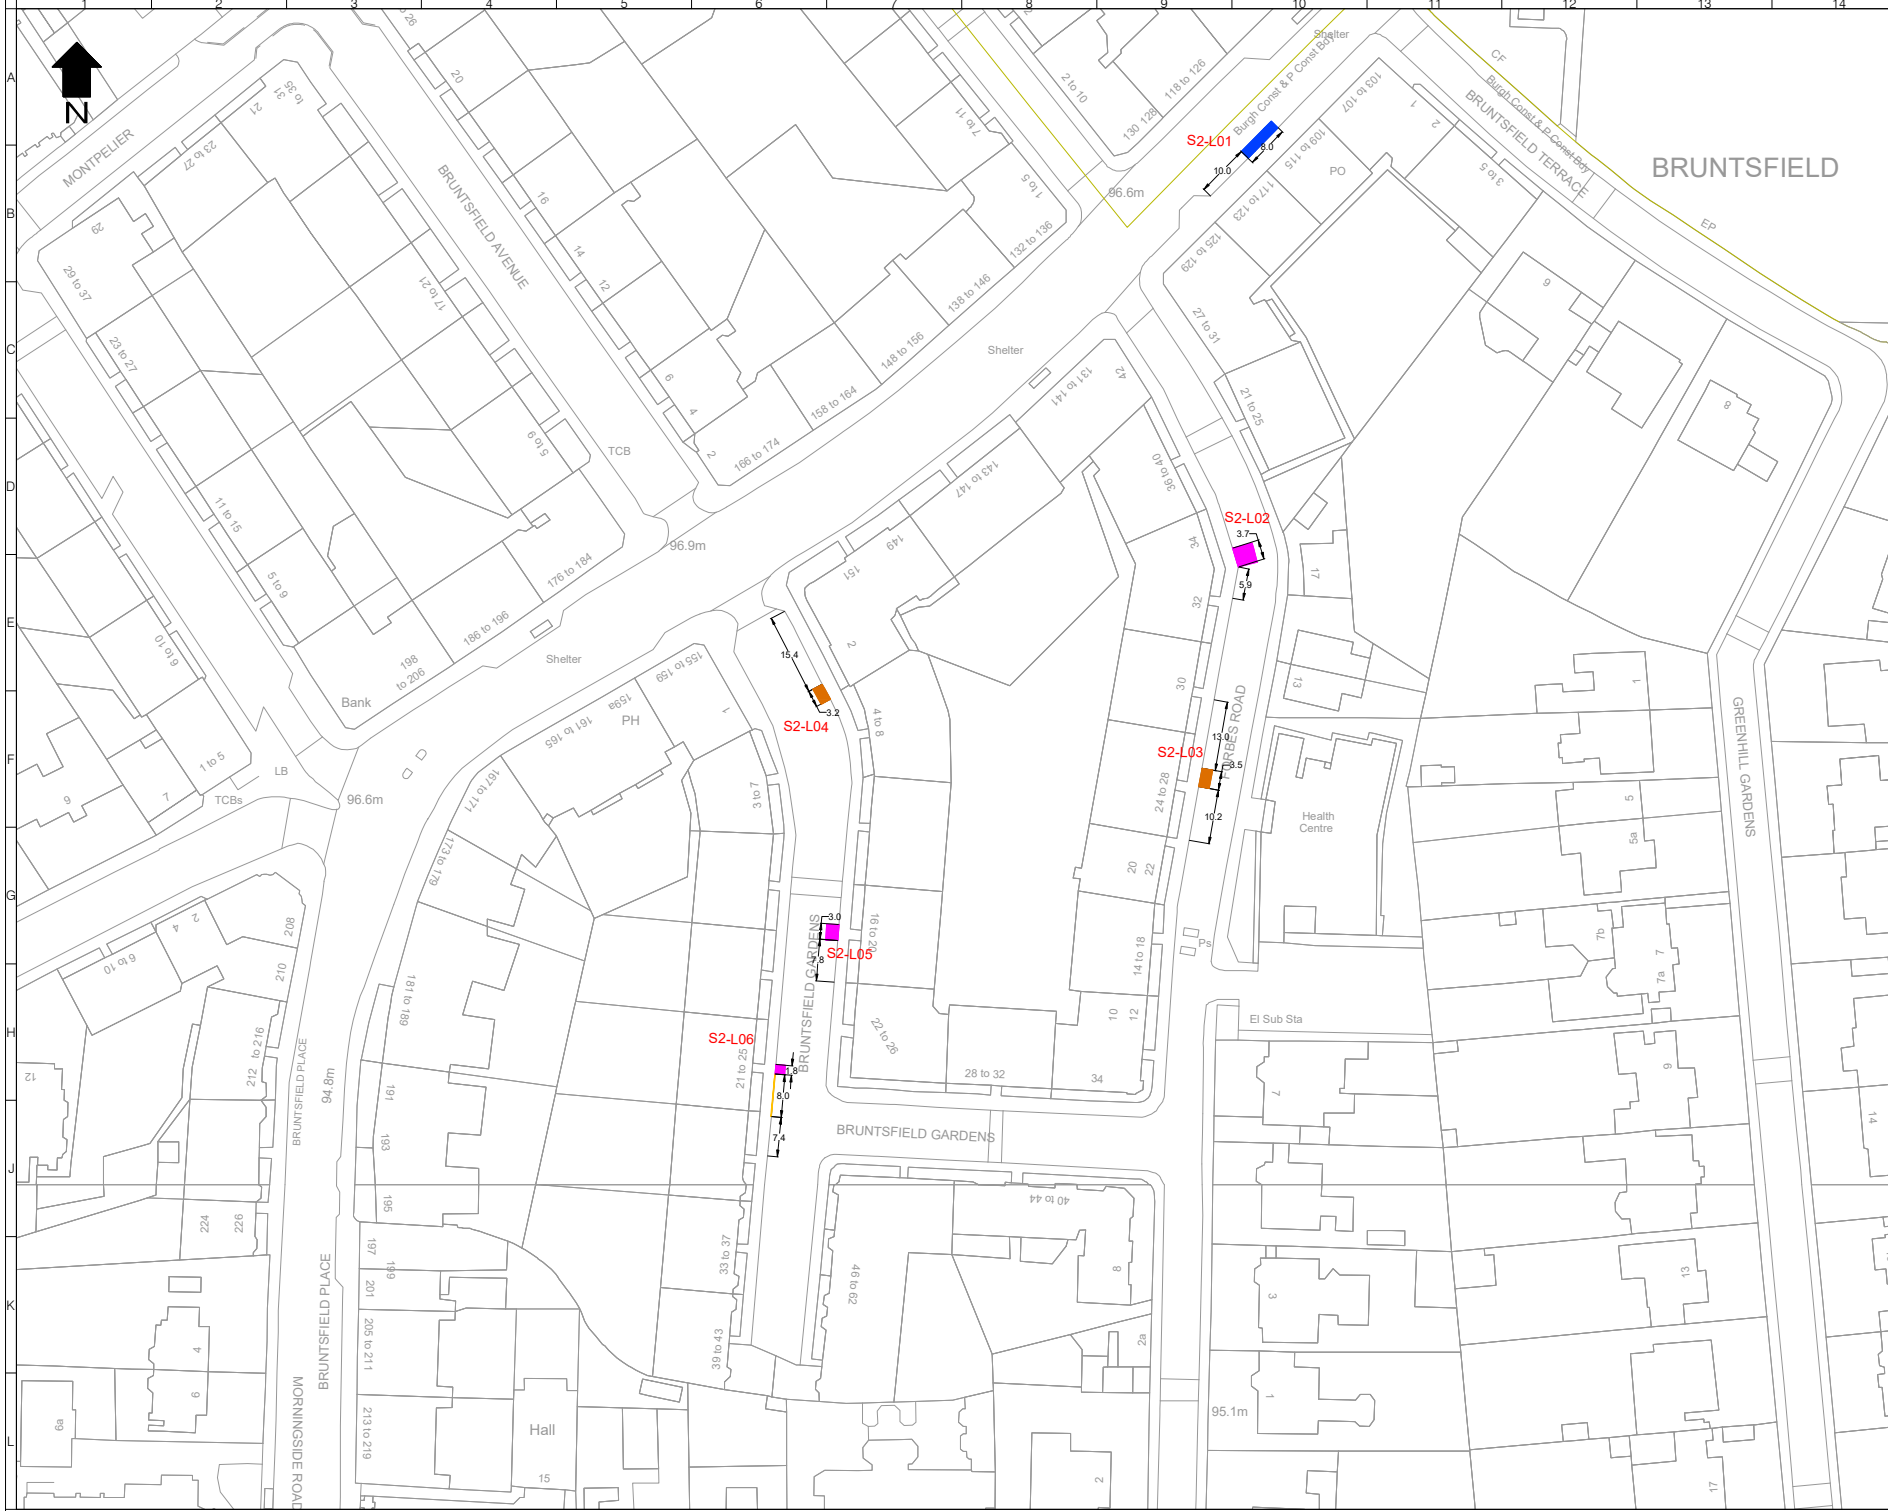

LEGEND

- Extended or New Permit Holder Bay
- Extended or New Shared Use Bay
- Extended or New Disabled Bay
- Extended or Pay and Display Bay
- Extended or New Double Yellow Line
- Extended or New Single Yellow Line

SX-LXX Reference number associated with change in existing restrictions

Rev	Date	Description	Drn	Chk	App
2	04/04/2023	REVISED FOLLOWING CEC COMMENTS	IG	EM	EM
1	30/03/2023	REVISED AFTER CEC COMMENTS	IG	EMM	EMM
0	22/03/2023	PREP ISSUE	IG	DF	EM

PROJECT CENTRE

www.norstonholding.co.uk/projects

Client
EDINBURGH
THE CITY OF EDINBURGH COUNCIL

Project
CBR IN EXISTING CPZ - DELEGATED POWERS DRAWINGS


Drawing Title
AREA S2
PAGE 1 OF 8


Drawing Status
FOR APPROVAL

Drawn	Designed	Date	Scale	Size
EA	EA	DEC 2022	1:500	A1

Drawing No.
1000009038-S2-P1

Rev
2

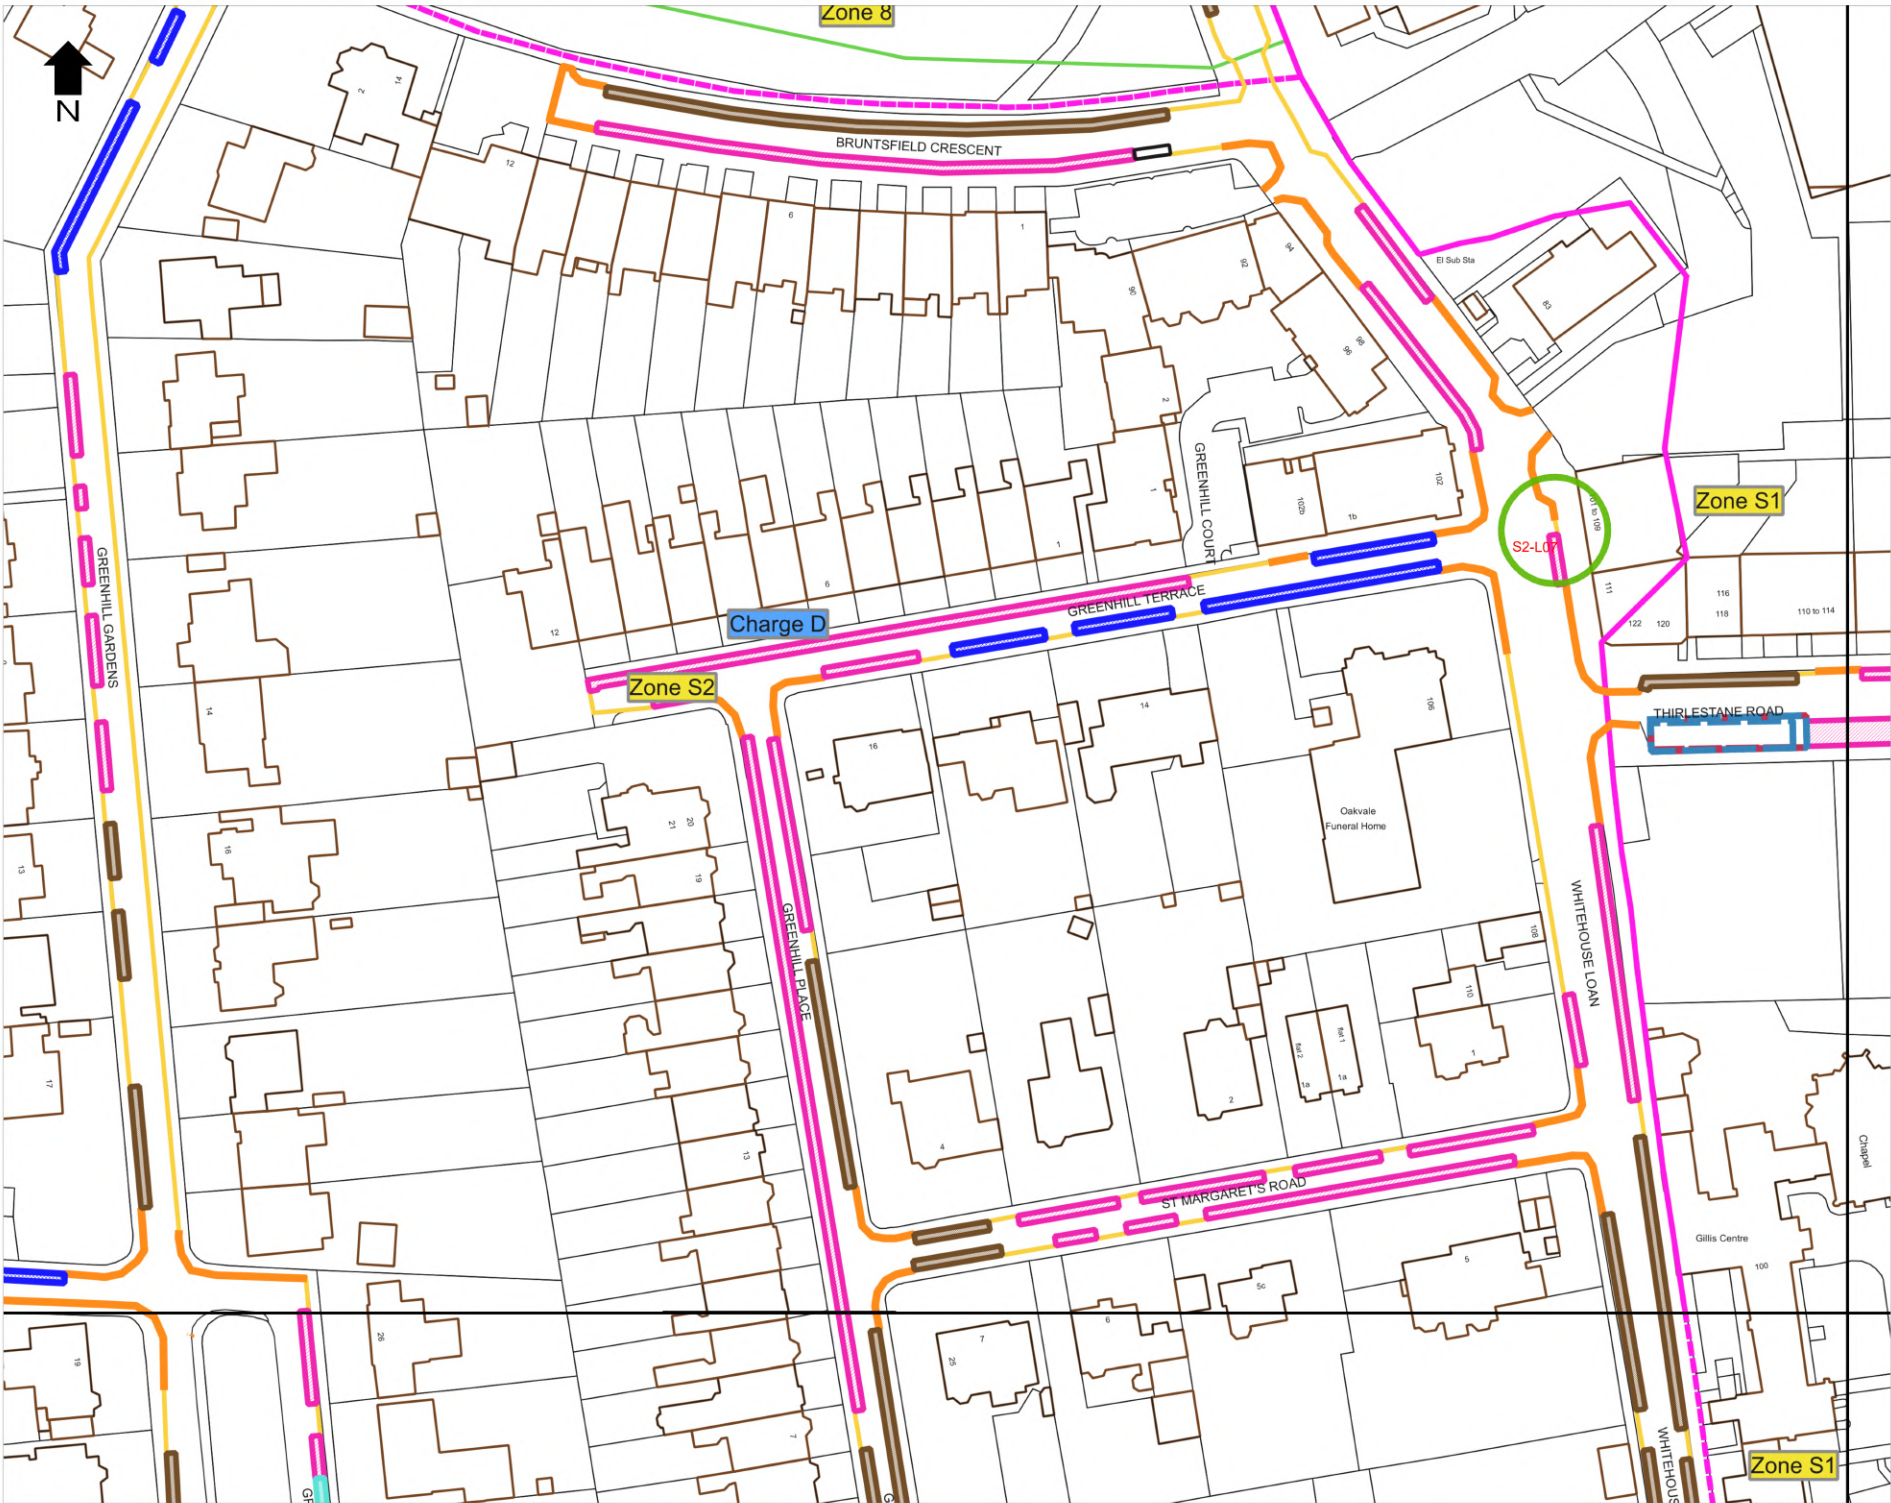

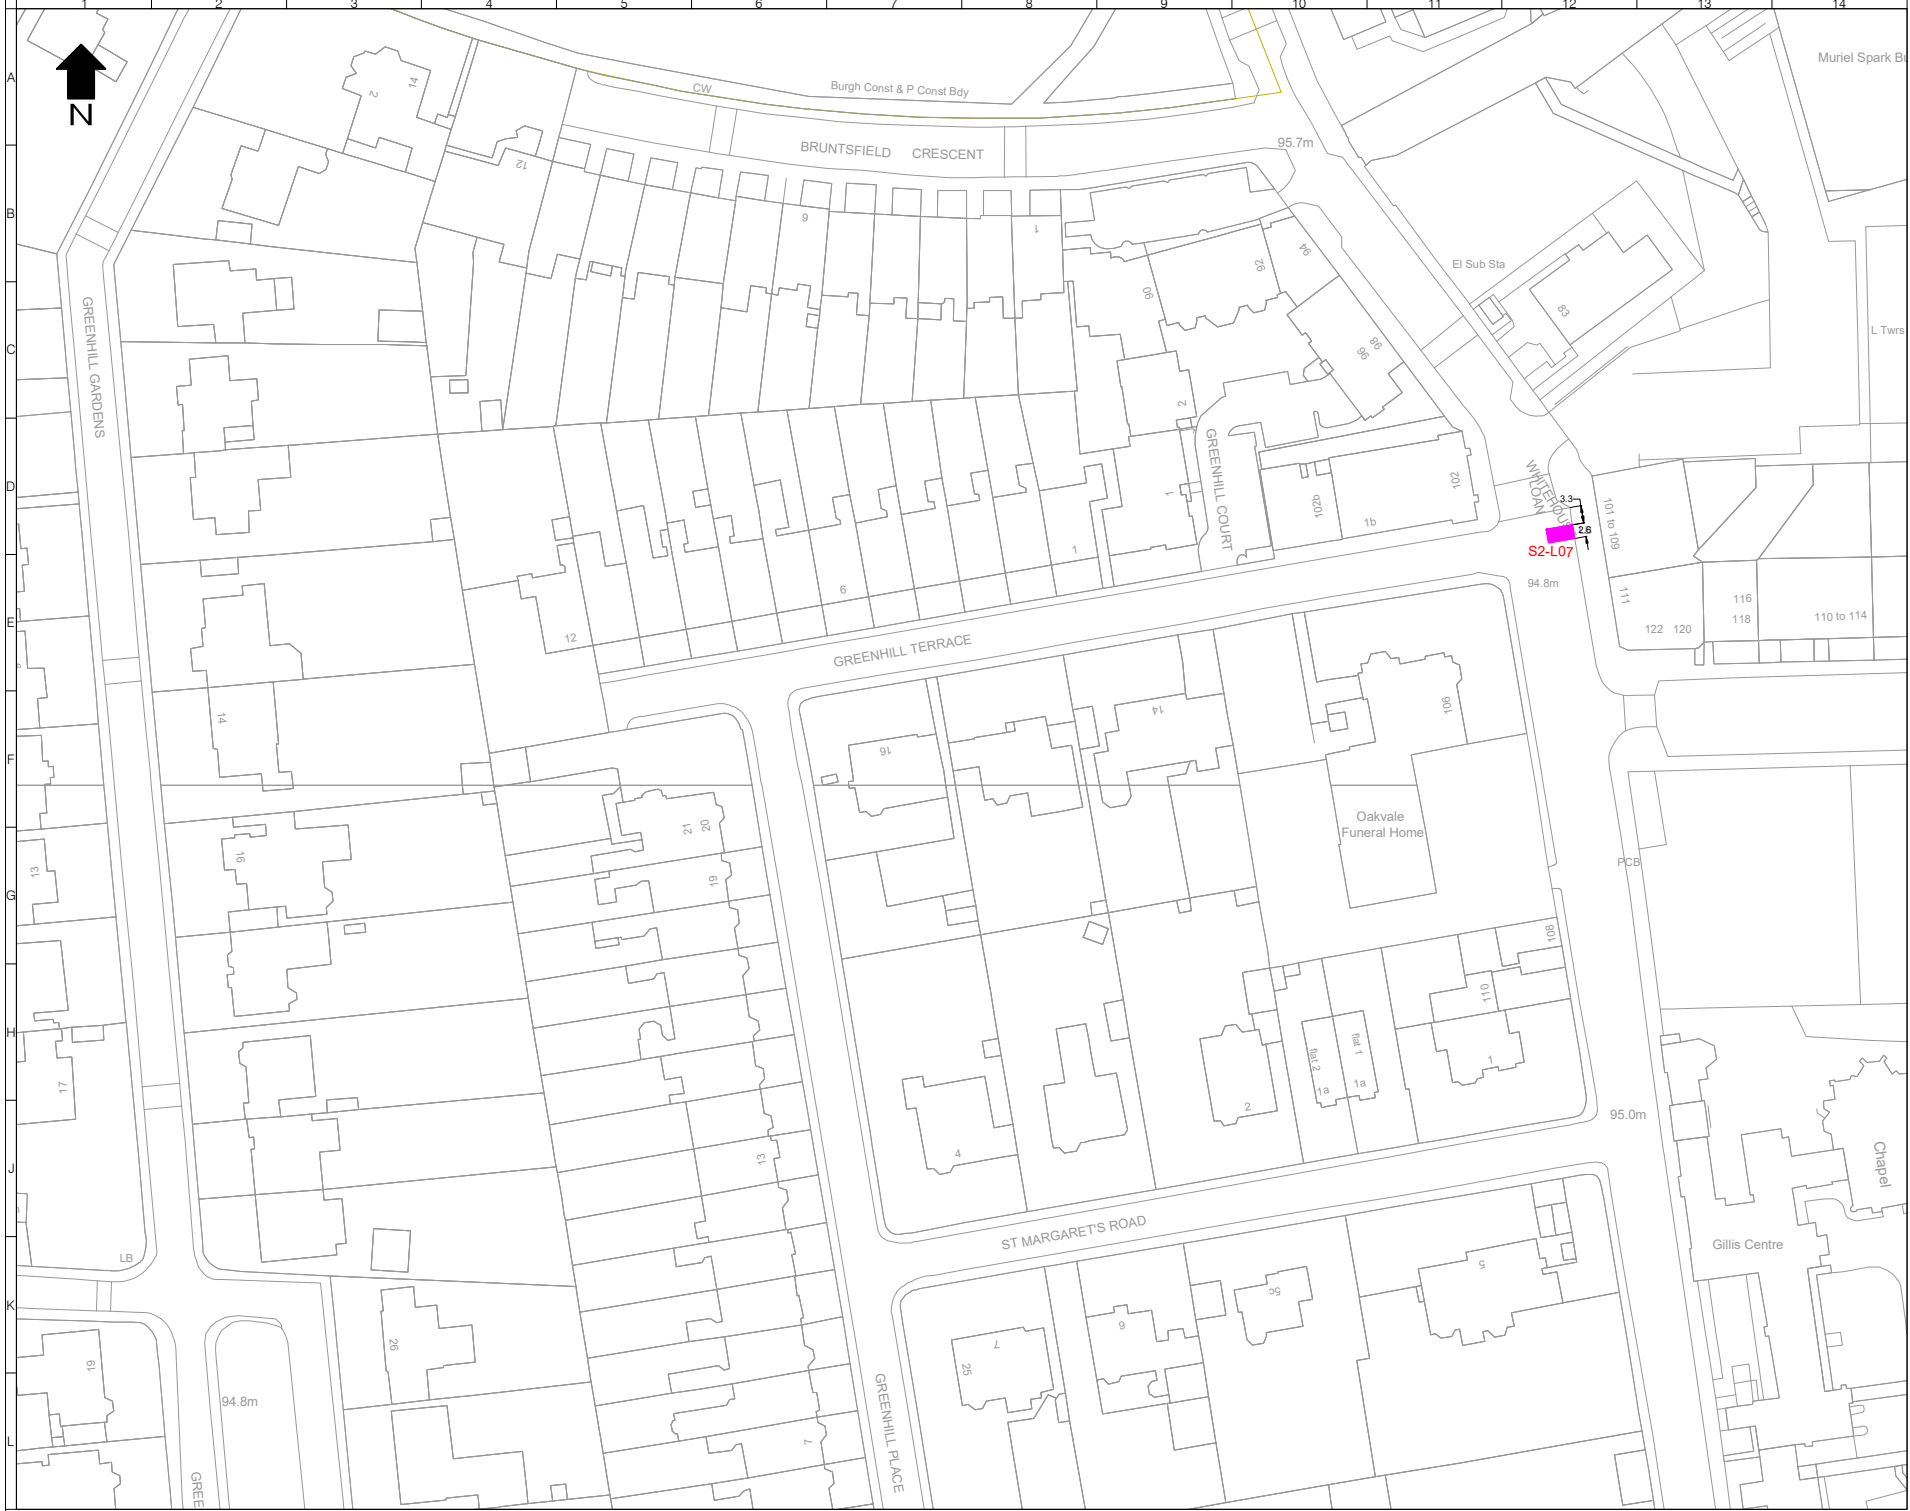

- LEGEND**
- Extended or New Permit Holder Bay
 - Extended or New Shared Use Bay
 - Extended or New Disabled Bay
 - Extended or Pay and Display Bay
 - Extended or New Double Yellow Line
 - Extended or New Single Yellow Line
 - SX-LXX Reference number associated with change in existing restrictions

Rev	Date	Description	Drn	Chk	App
1	04/04/2023	REVISED FOLLOWING CEC COMMENTS	IG	EM	EM
0	22/03/2023	PREP ISSUE	IG	DF	EM

*This drawing has been specifically prepared to meet the requirements of the current Data and may contain design and technical details which differ from conventional design standards.



Client
EDINBURGH
THE CITY OF EDINBURGH COUNCIL


Project
CBR IN EXISTING CPZ - DELEGATED POWERS DRAWINGS


Drawing Title
AREA S2
PAGE 2 OF 8

Drawing Status
FOR APPROVAL

Drawn	Designed	Date	Scale	Size
EA	EA	DEC 2022	1:500	A1

Drawing No. 1000009038-S2-P2 Rev 1

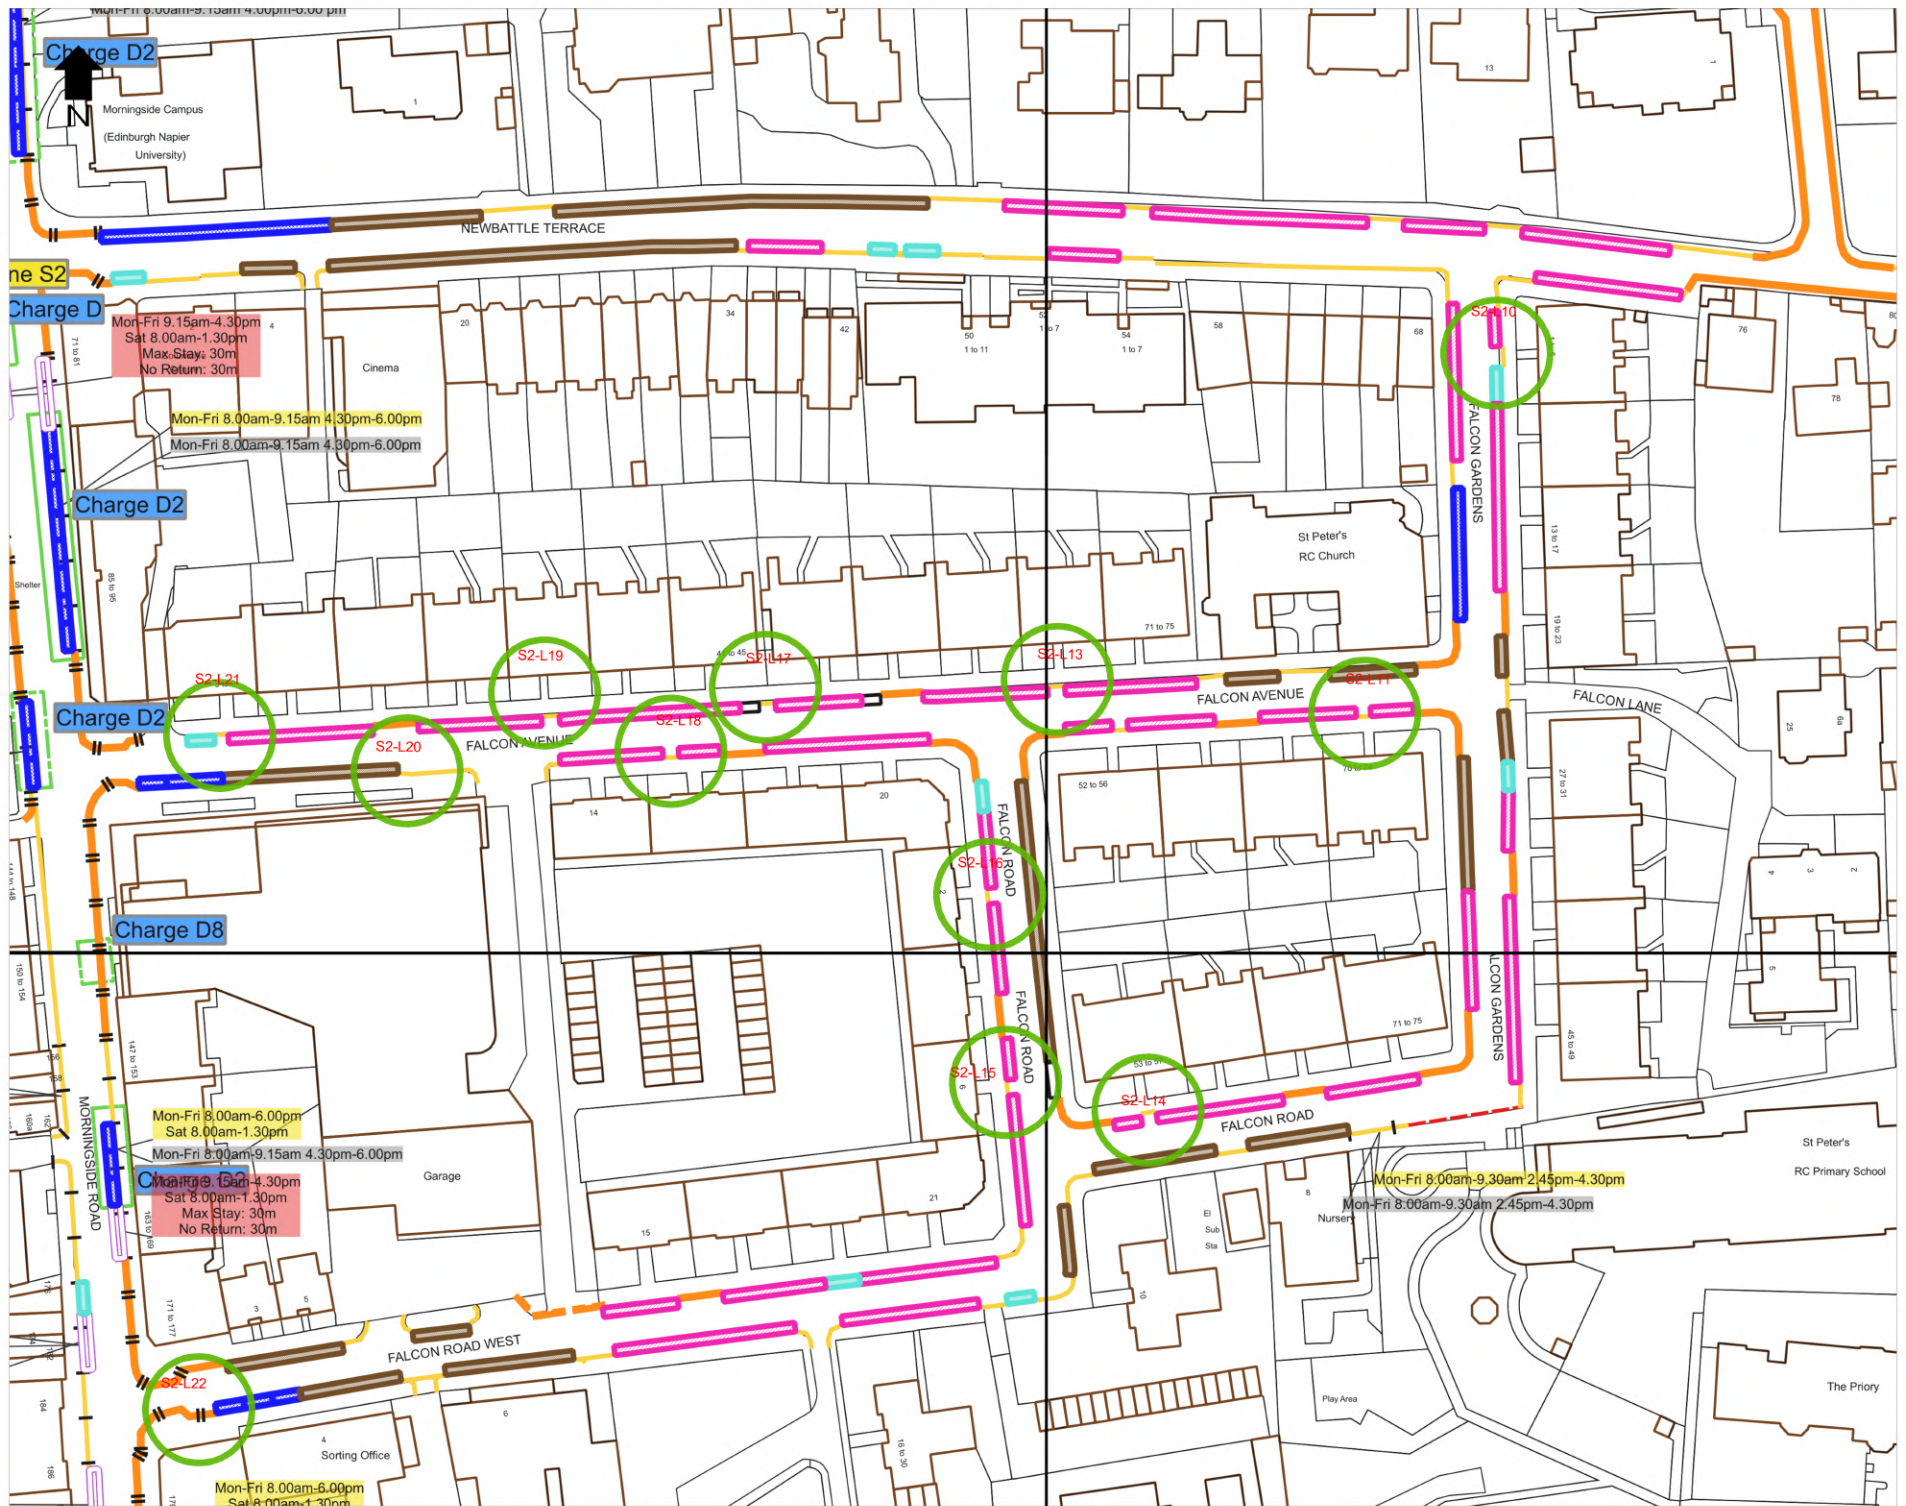

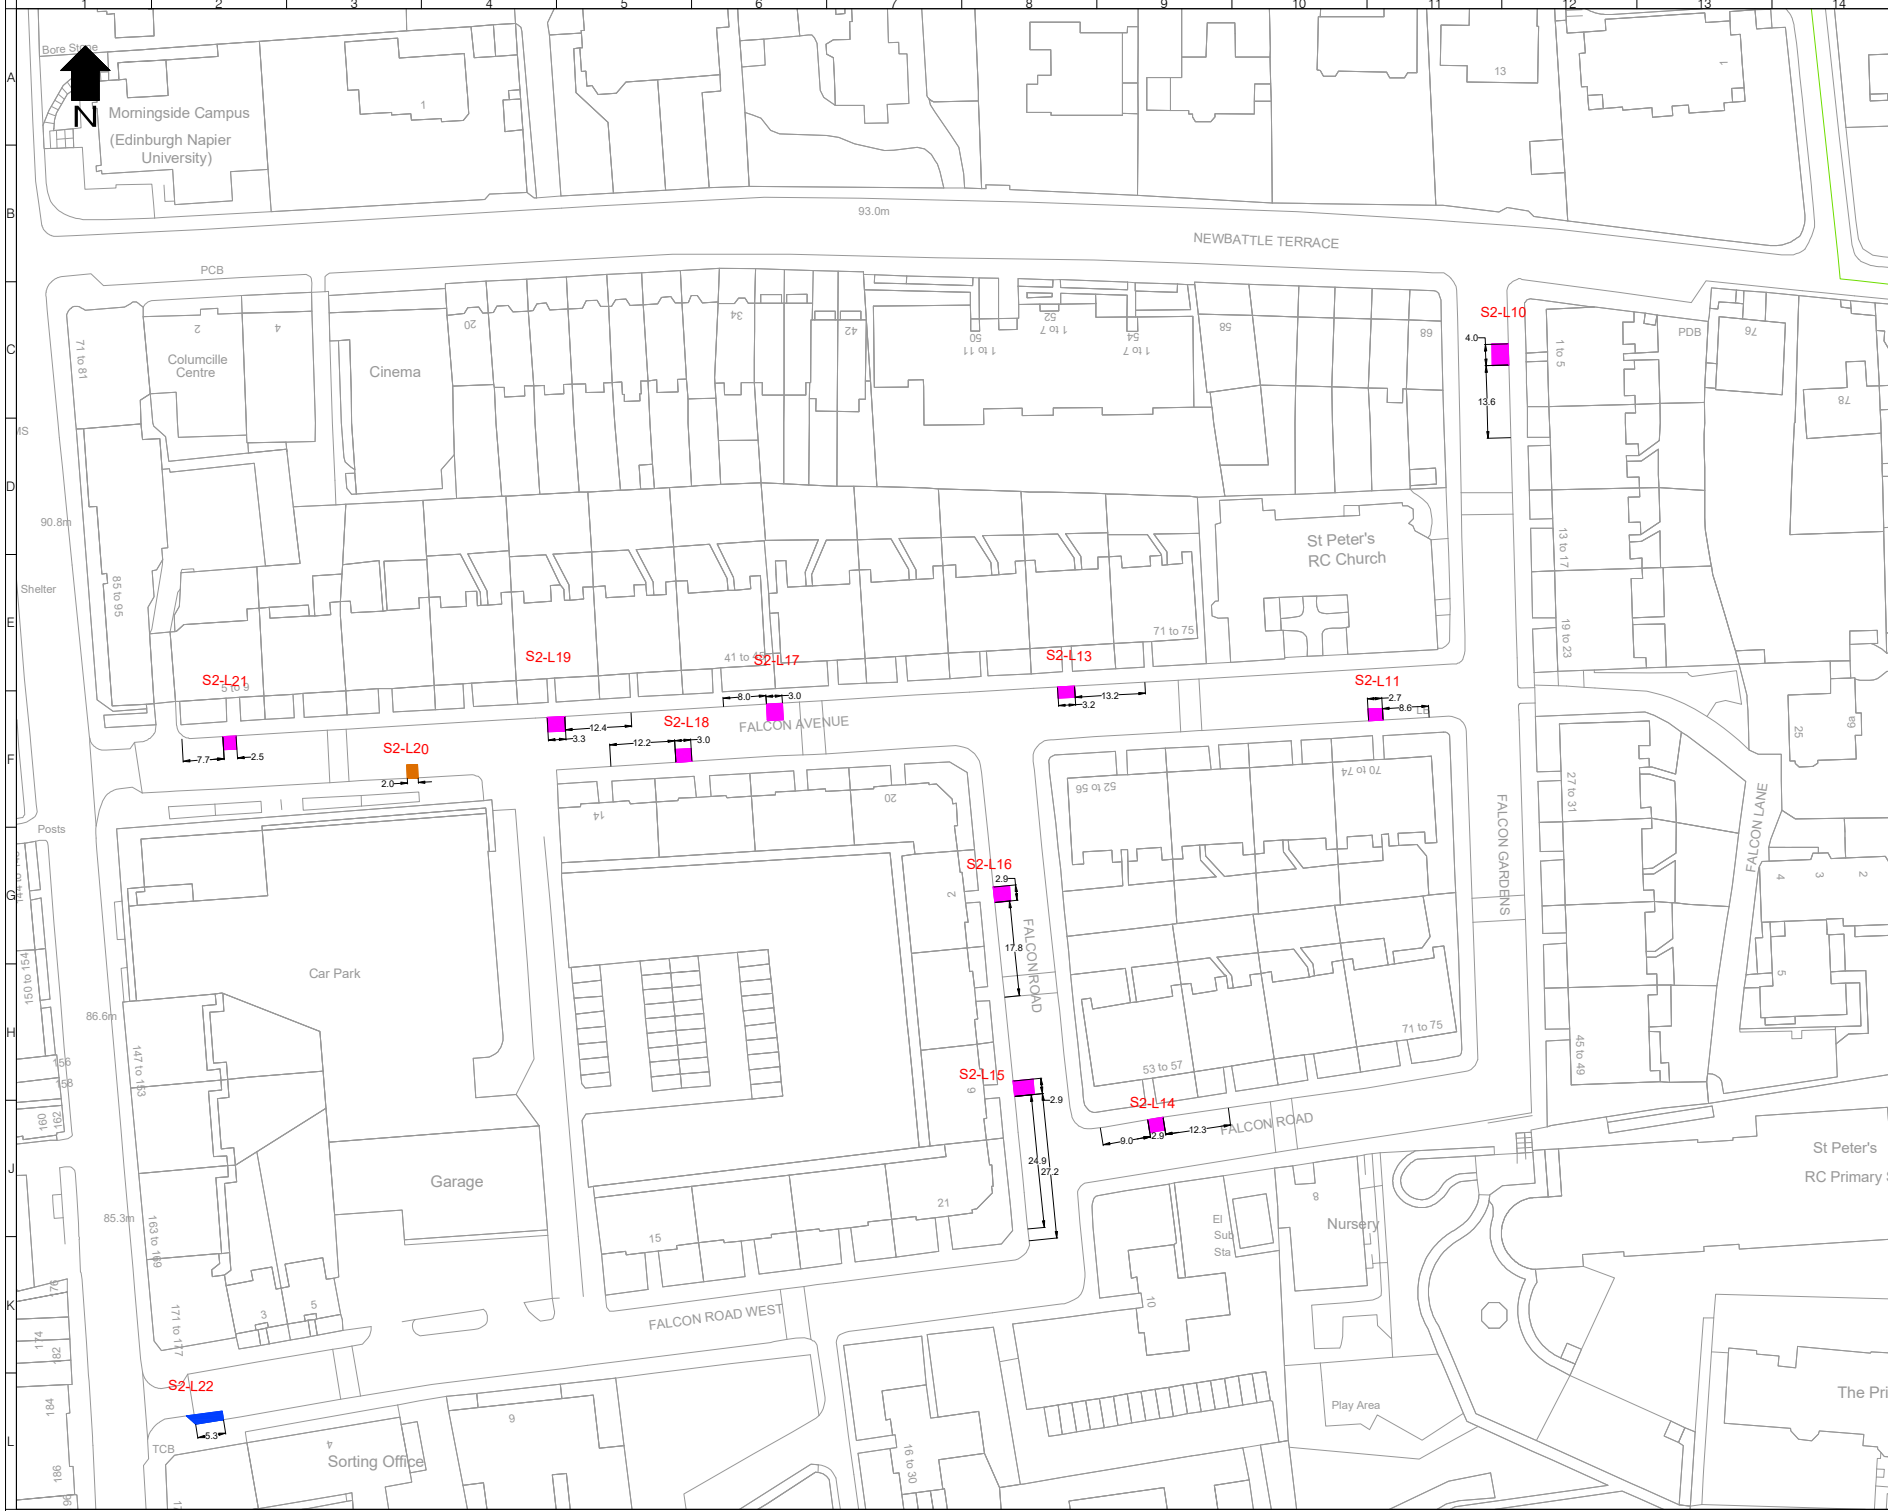

LEGEND

- Extended or New Permit Holder Bay
- Extended or New Shared Use Bay
- Extended or New Disabled Bay
- Extended or New Pay and Display Bay
- Extended or New Double Yellow Line
- Extended or New Single Yellow Line
- SX-LXX Reference number associated with change in existing restrictions

Rev	Date	Description	Drn	Chk	App
1	04/04/2023	REVISED FOLLOWING CEC COMMENTS	IG	EM	EM
0	20/03/2023	PREP ISSUE	IG	DF	EM

* All drawings have been specifically prepared to meet the requirements of the current Code and may contain design and technical features which differ from conventional design standards.

PROJECT CENTRE

www.mastanholding.co.uk/projects

Client
EDINBURGH
THE CITY OF EDINBURGH COUNCIL


Project
CBR IN EXISTING CPZ - DELEGATED POWERS DRAWINGS


Drawing Title
AREA S2
PAGE 3 OF 8

Drawing Status
FOR APPROVAL

Drawn	Designed	Date	Scale	Size
EA	EA	DEC 2022	1:500	A1

Drawing No. 1000009038-S2-P5
Rev 1

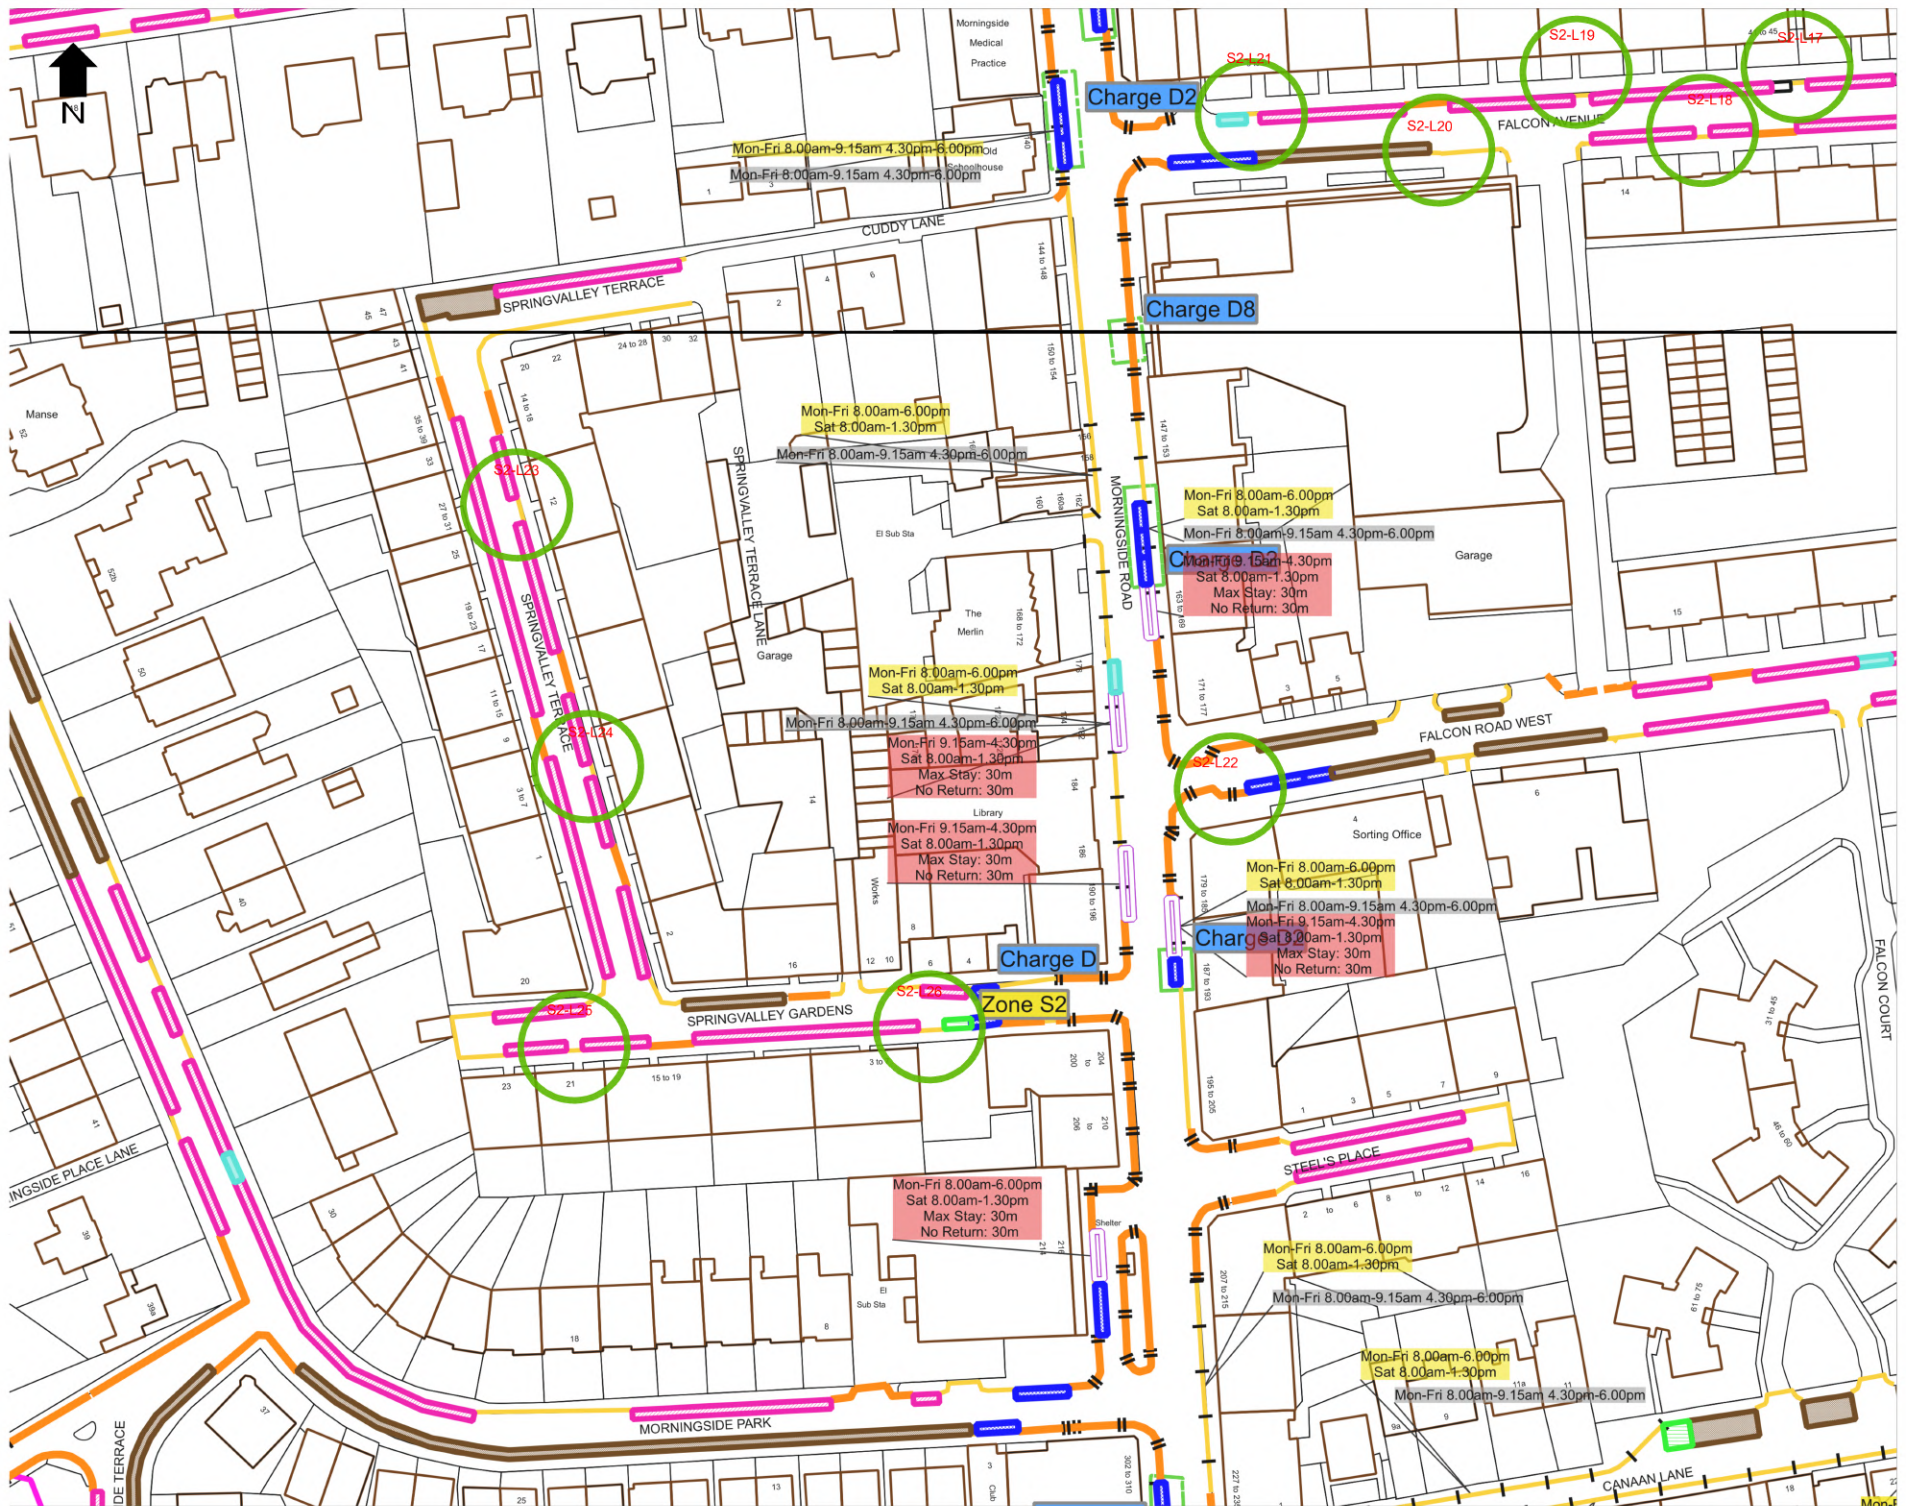

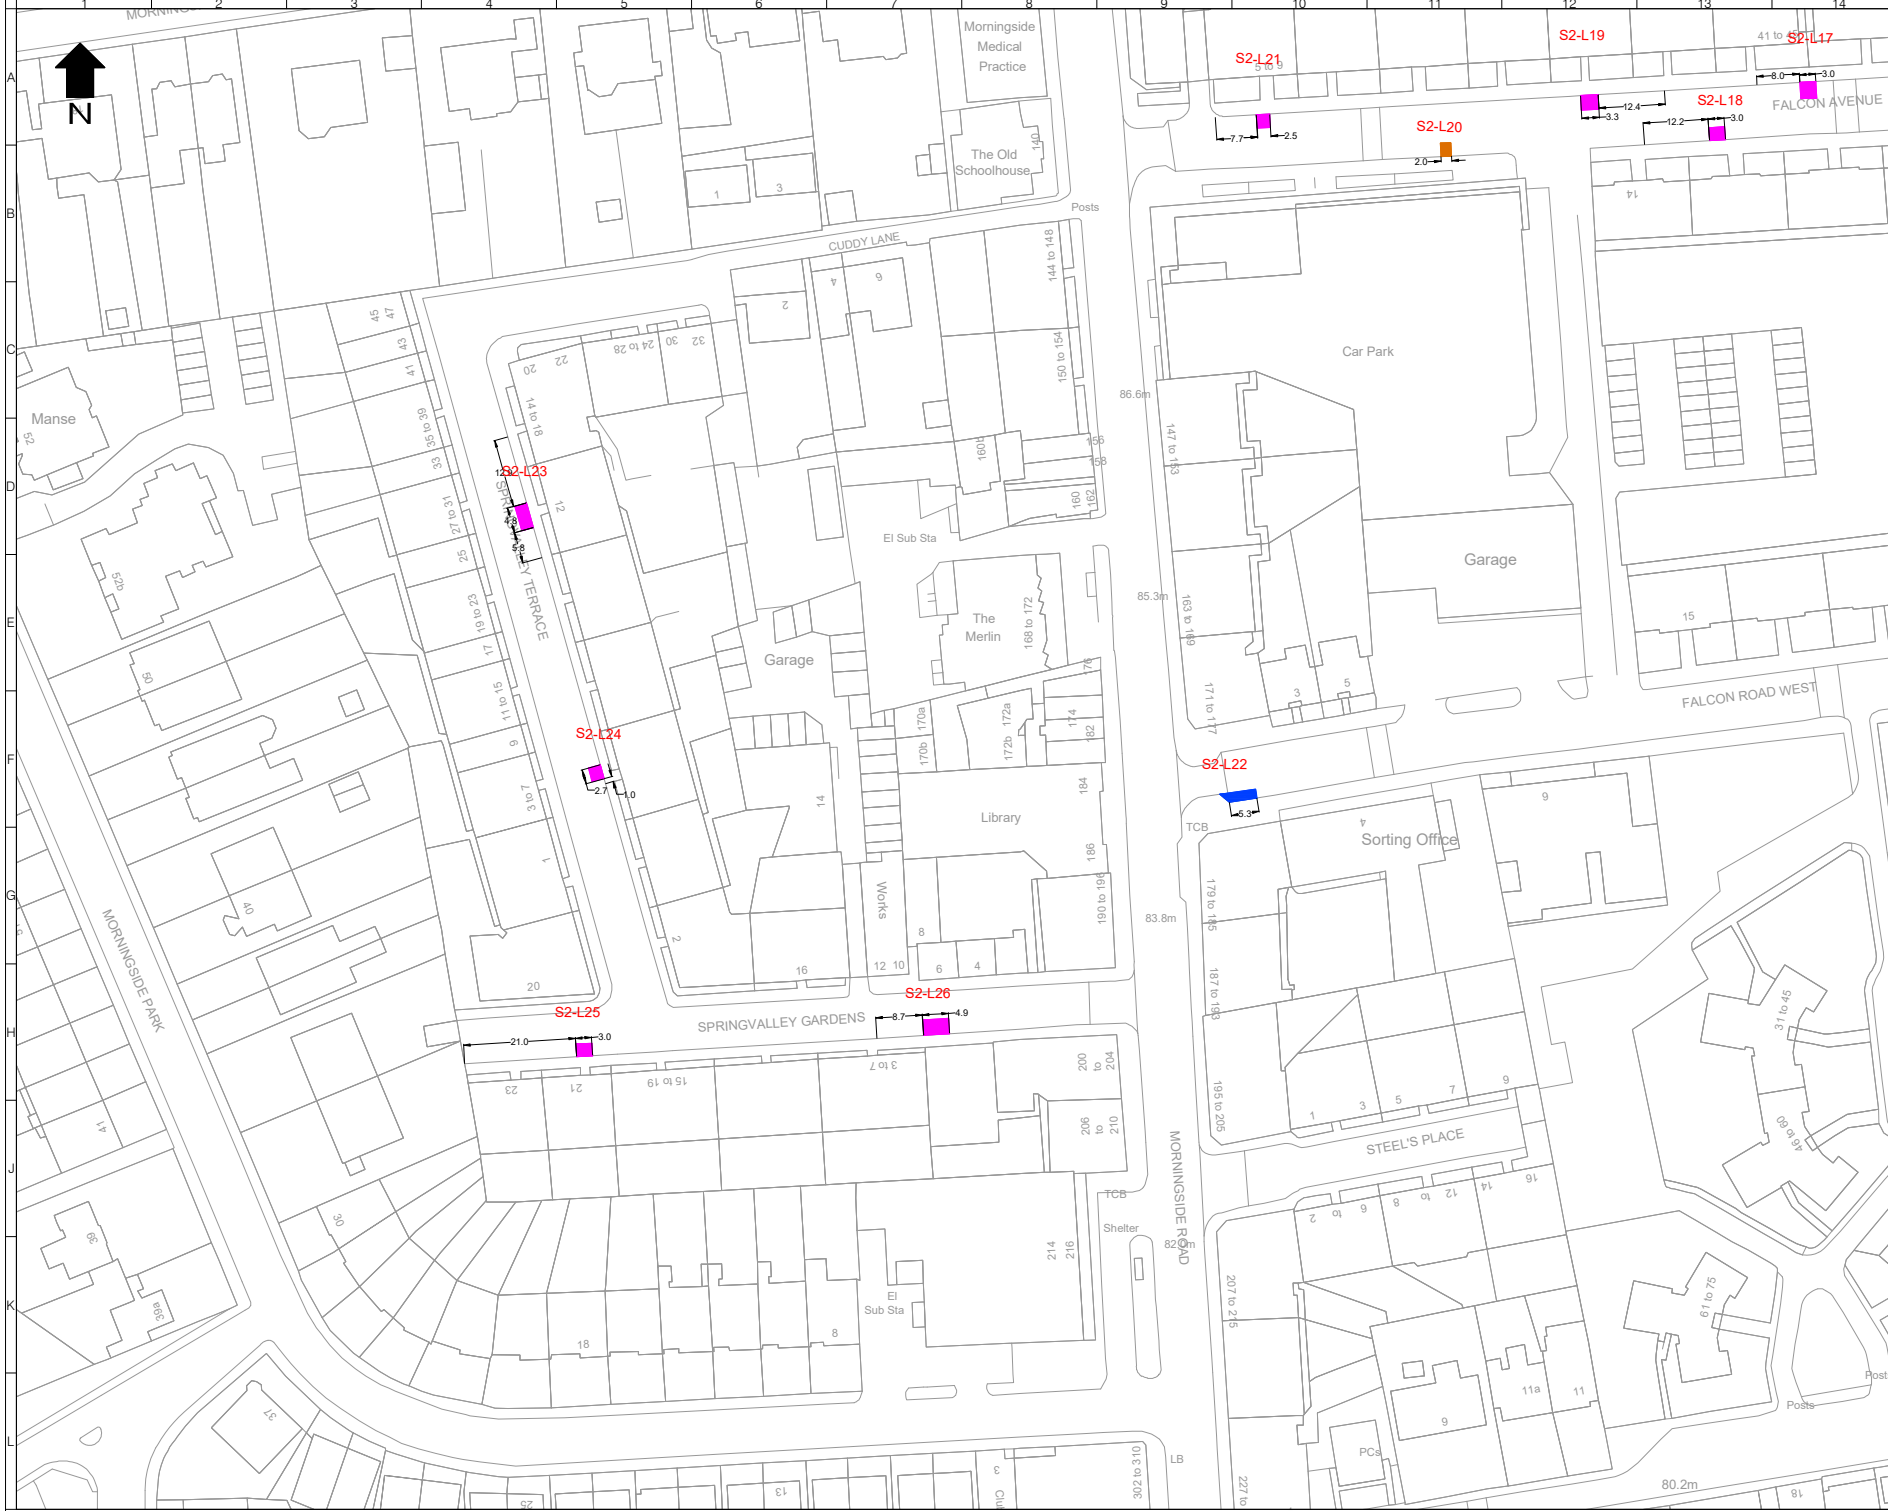

LEGEND


- Extended or New Permit Holder Bay
- Extended or New Shared Use Bay
- Extended or New Disabled Bay
- Extended or New Pay and Display Bay
- Extended or New Double Yellow Line
- Extended or New Single Yellow Line
- SX-LXX Reference number associated with change in existing restrictions

Rev	Date	Description	Drn	Chk	App
1	04/04/2023	REVISED FOLLOWING CEC COMMENTS	IG	EM	EM
0	20/03/2023	PREP ISSUE	EA	BT	EM

This drawing has been specifically prepared to meet the requirements of the contract and may contain design and technical features which differ from conventional design standards.



Client		EDINBURGH THE CITY OF EDINBURGH COUNCIL	
Project		CBR IN EXISTING CPZ - DELEGATED POWERS DRAWINGS	
Drawing Title		AREA S2 PAGE 6 OF 8	
Drawing Status		FOR APPROVAL	
Drawn	Designed	Date	Scale
EA	EA	DEC 2022	1:500
Sheet	Size	Rev	
A1	A1	1	

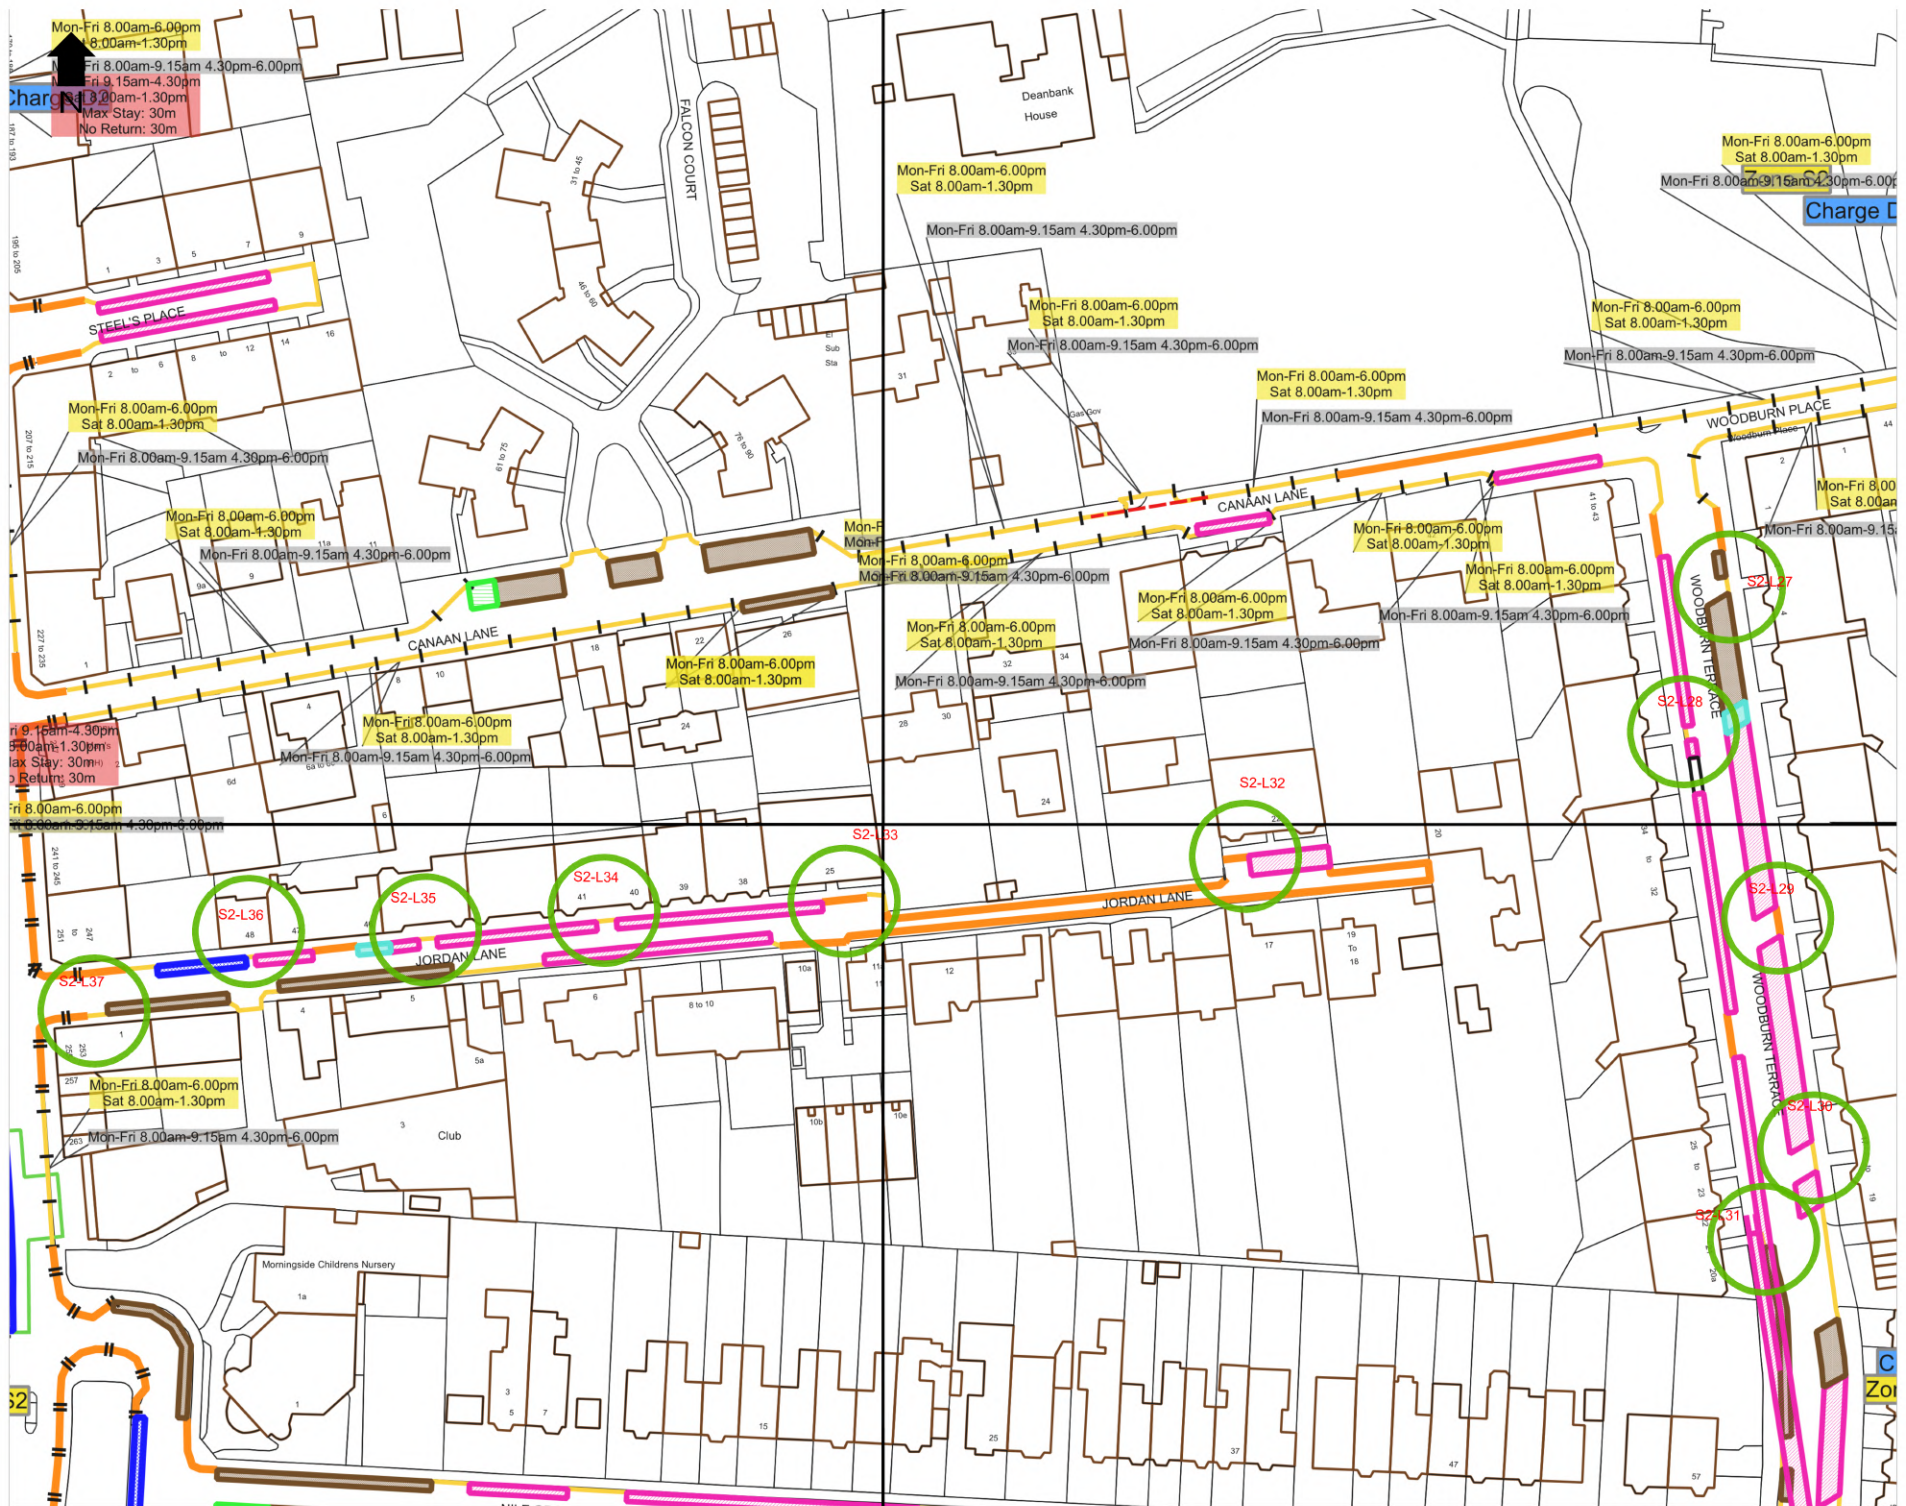

Mon-Fri 8.00am-6.00pm
Sat 8.00am-1.30pm
↑
Mon-Fri 8.00am-9.15am 4.30pm-6.00pm
Sat 8.00am-1.30pm
Mon-Fri 9.15am-4.30pm
Sat 8.00am-1.30pm
Max Stay: 30m
No Return: 30m

Mon-Fri 8.00am-6.00pm
Sat 8.00am-1.30pm

Mon-Fri 8.00am-6.00pm
Sat 8.00am-1.30pm
Mon-Fri 8.00am-9.15am 4.30pm-6.00pm
Charge D

Mon-Fri 8.00am-6.00pm
Sat 8.00am-1.30pm

Mon-Fri 8.00am-9.15am 4.30pm-6.00pm

Mon-Fri 8.00am-6.00pm
Sat 8.00am-1.30pm

Mon-Fri 8.00am-9.15am 4.30pm-6.00pm

Mon-Fri 8.00am-6.00pm
Sat 8.00am-1.30pm

Mon-Fri 8.00am-9.15am 4.30pm-6.00pm

Mon-Fri 8.00am-6.00pm
Sat 8.00am-1.30pm

Mon-Fri 8.00am-9.15am 4.30pm-6.00pm

Mon-Fri 8.00am-6.00pm
Sat 8.00am-1.30pm

Mon-Fri 8.00am-6.00pm
Sat 8.00am-1.30pm

Mon-Fri 8.00am-9.15am 4.30pm-6.00pm

Mon-Fri 8.00am-6.00pm
Sat 8.00am-1.30pm
Max Stay: 30m
No Return: 30m

Mon-Fri 8.00am-6.00pm
Sat 8.00am-1.30pm

S2-L33

S2-L36

S2-L35

S2-L34

S2-L33

S2-L32

S2-L28

S2-L29

S2-L36

S2-L37

S2-L37

Mon-Fri 8.00am-6.00pm
Sat 8.00am-1.30pm

Mon-Fri 8.00am-9.15am 4.30pm-6.00pm

Morningside Childrens Nursery

Charge D



LEGEND

- Extended or New Permit Holder Bay
- Extended or New Shared Use Bay
- Extended or New Disabled Bay
- Extended or New Pay and Display Bay
- Extended or New Double Yellow Line
- Extended or New Single Yellow Line

SX-LXX Reference number associated with change in existing restrictions

Rev	Date	Description	Drn	Chk	App
2	04/04/2023	REVISED FOLLOWING CRC COMMENTS	IG	EM	EM
1	30/03/2023	REVISED AFTER CRC COMMENTS	IG	EM	EM
0	22/03/2023	PREP ISSUE	IG	BT	EM

*All drawings have been specifically prepared to meet the requirements of the current GBK and may contain design and technical details which differ from conventional design standards.

www.norstonholding.co.uk/projects

Client

Project

CBR IN EXISTING CPZ - DELEGATED POWERS DRAWINGS

Drawing Title

AREA S2
PAGE 7 OF 8


Drawing Status


FOR APPROVAL

Drawn	Designed	Date	Scale	Size
EA	EA	DEC 2022	1:500	A1

Drawing No. 1000009038-S2-P7

Rev 2

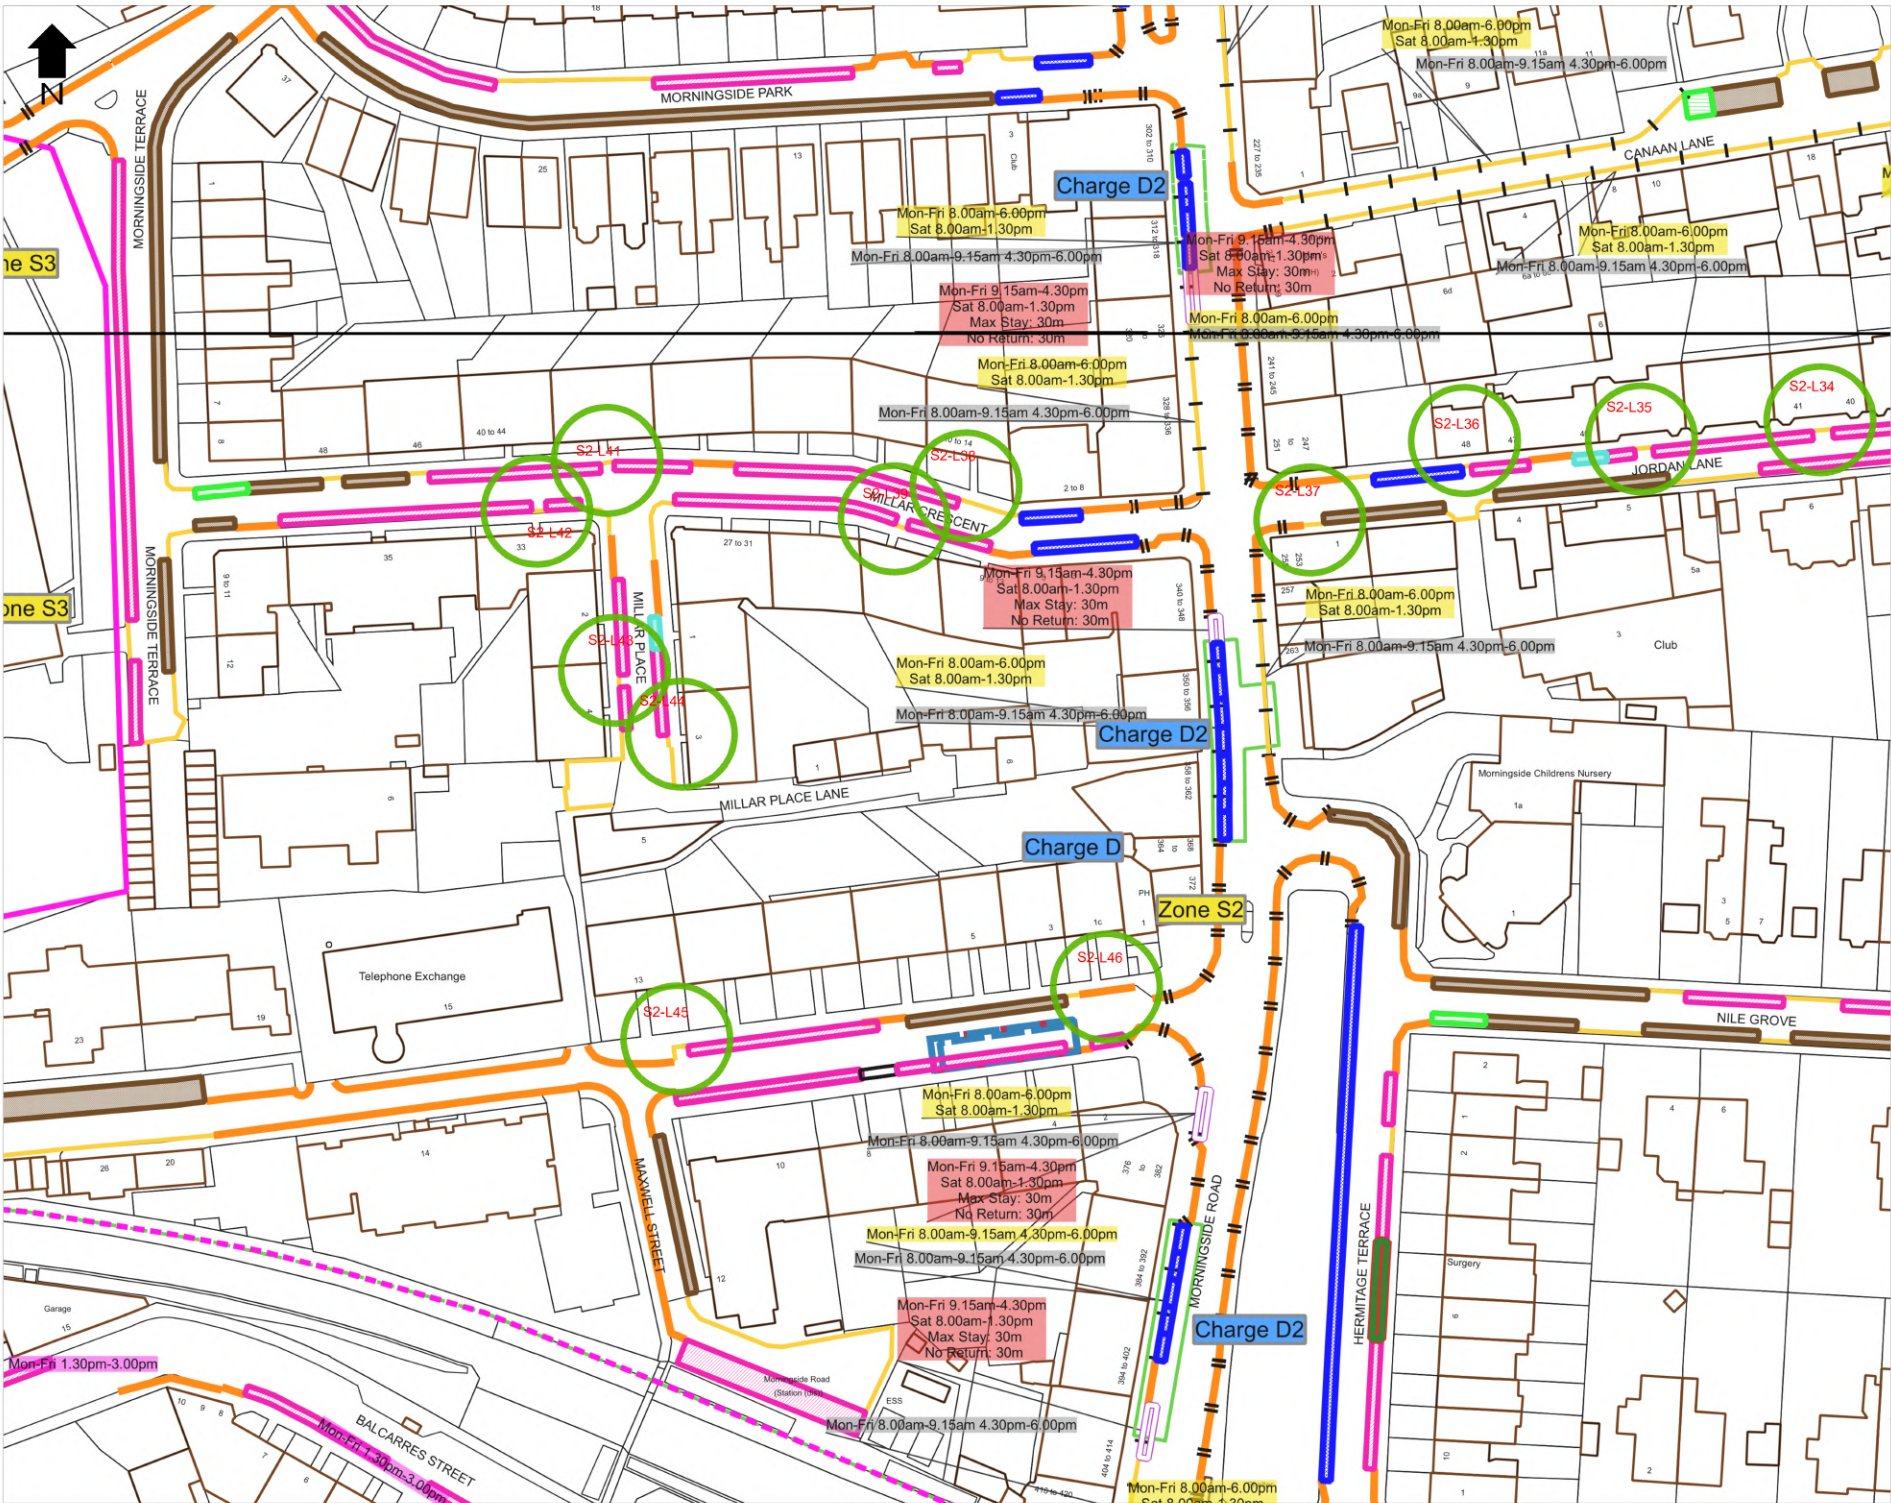

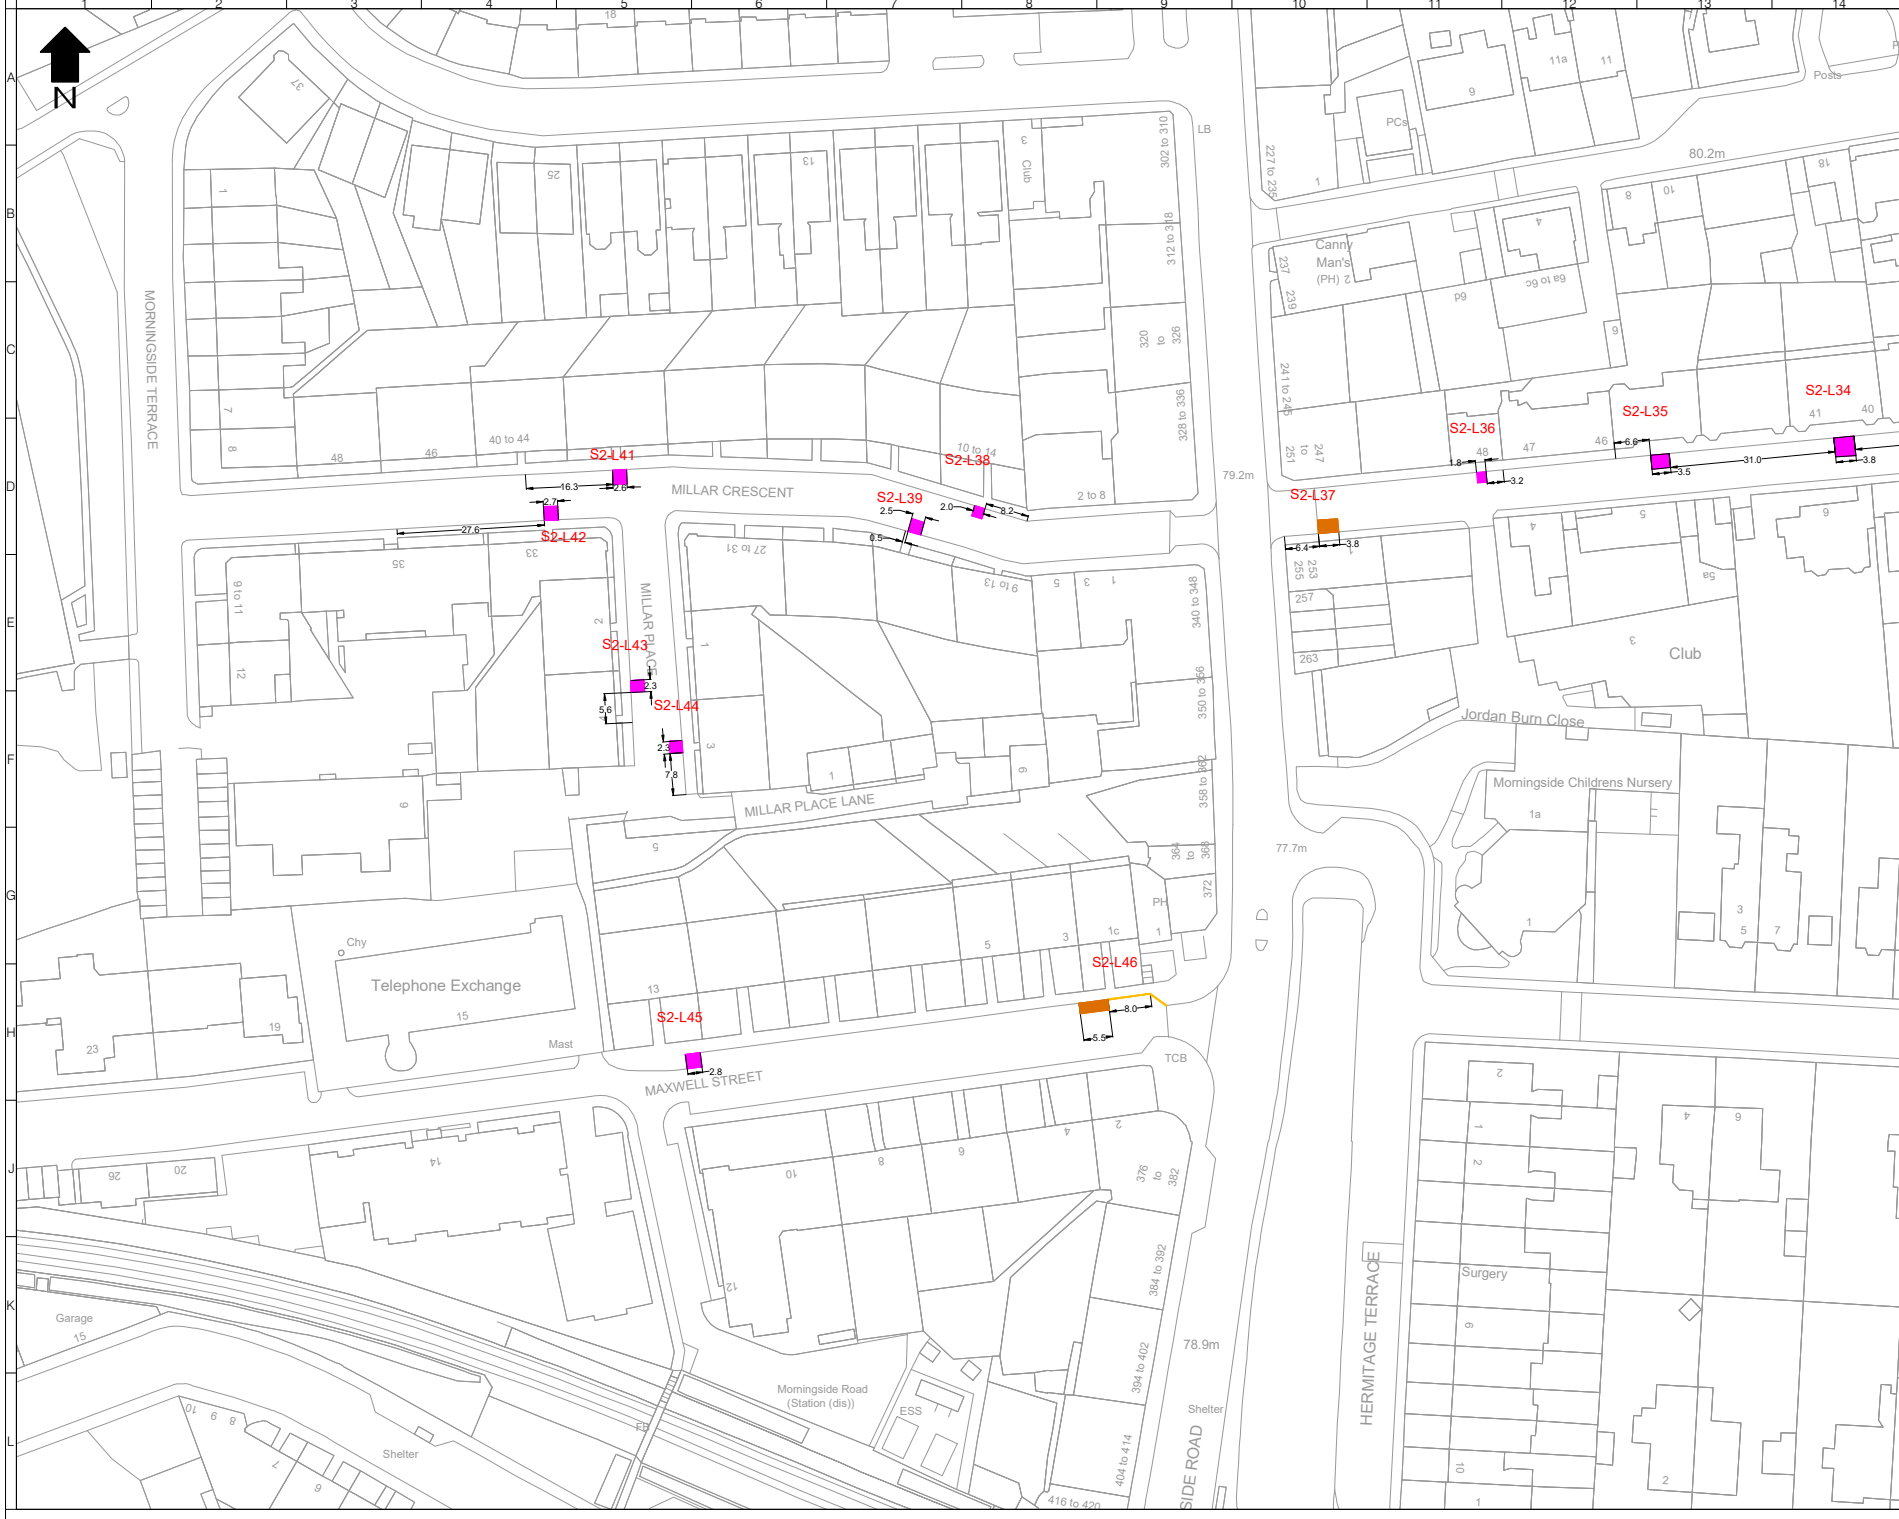

LEGEND

- Extended or New Permit Holder Bay
- Extended or New Shared Use Bay
- Extended or New Disabled Bay
- Extended or Pay and Display Bay
- Extended or New Double Yellow Line
- Extended or New Single Yellow Line

SX-LXX Reference number associated with change in existing restrictions

Rev	Date	Description	Drn	Chk	App
2	04/04/2023	REVISED FOLLOWING CEC COMMENTS	IG	EM	EM
1	30/03/2023	REVISED AFTER CEC COMMENTS	IG	EMM	EMM
0	22/03/2023	PREP ISSUE	IG	DF	EM

PROJECT CENTRE

www.norstonholdings.co.uk/projects

Client
EDINBURGH
THE CITY OF EDINBURGH COUNCIL

Project
CBR IN EXISTING CPZ - DELEGATED POWERS DRAWINGS


Drawing Title
AREA S2
PAGE 8 OF 8


Drawing Status
FOR APPROVAL

Drawn	Designed	Date	Scale	Size
EA	EA	DEC 2022	1:500	A1

Drawing No.
1000009038-S2-P8

Rev
2

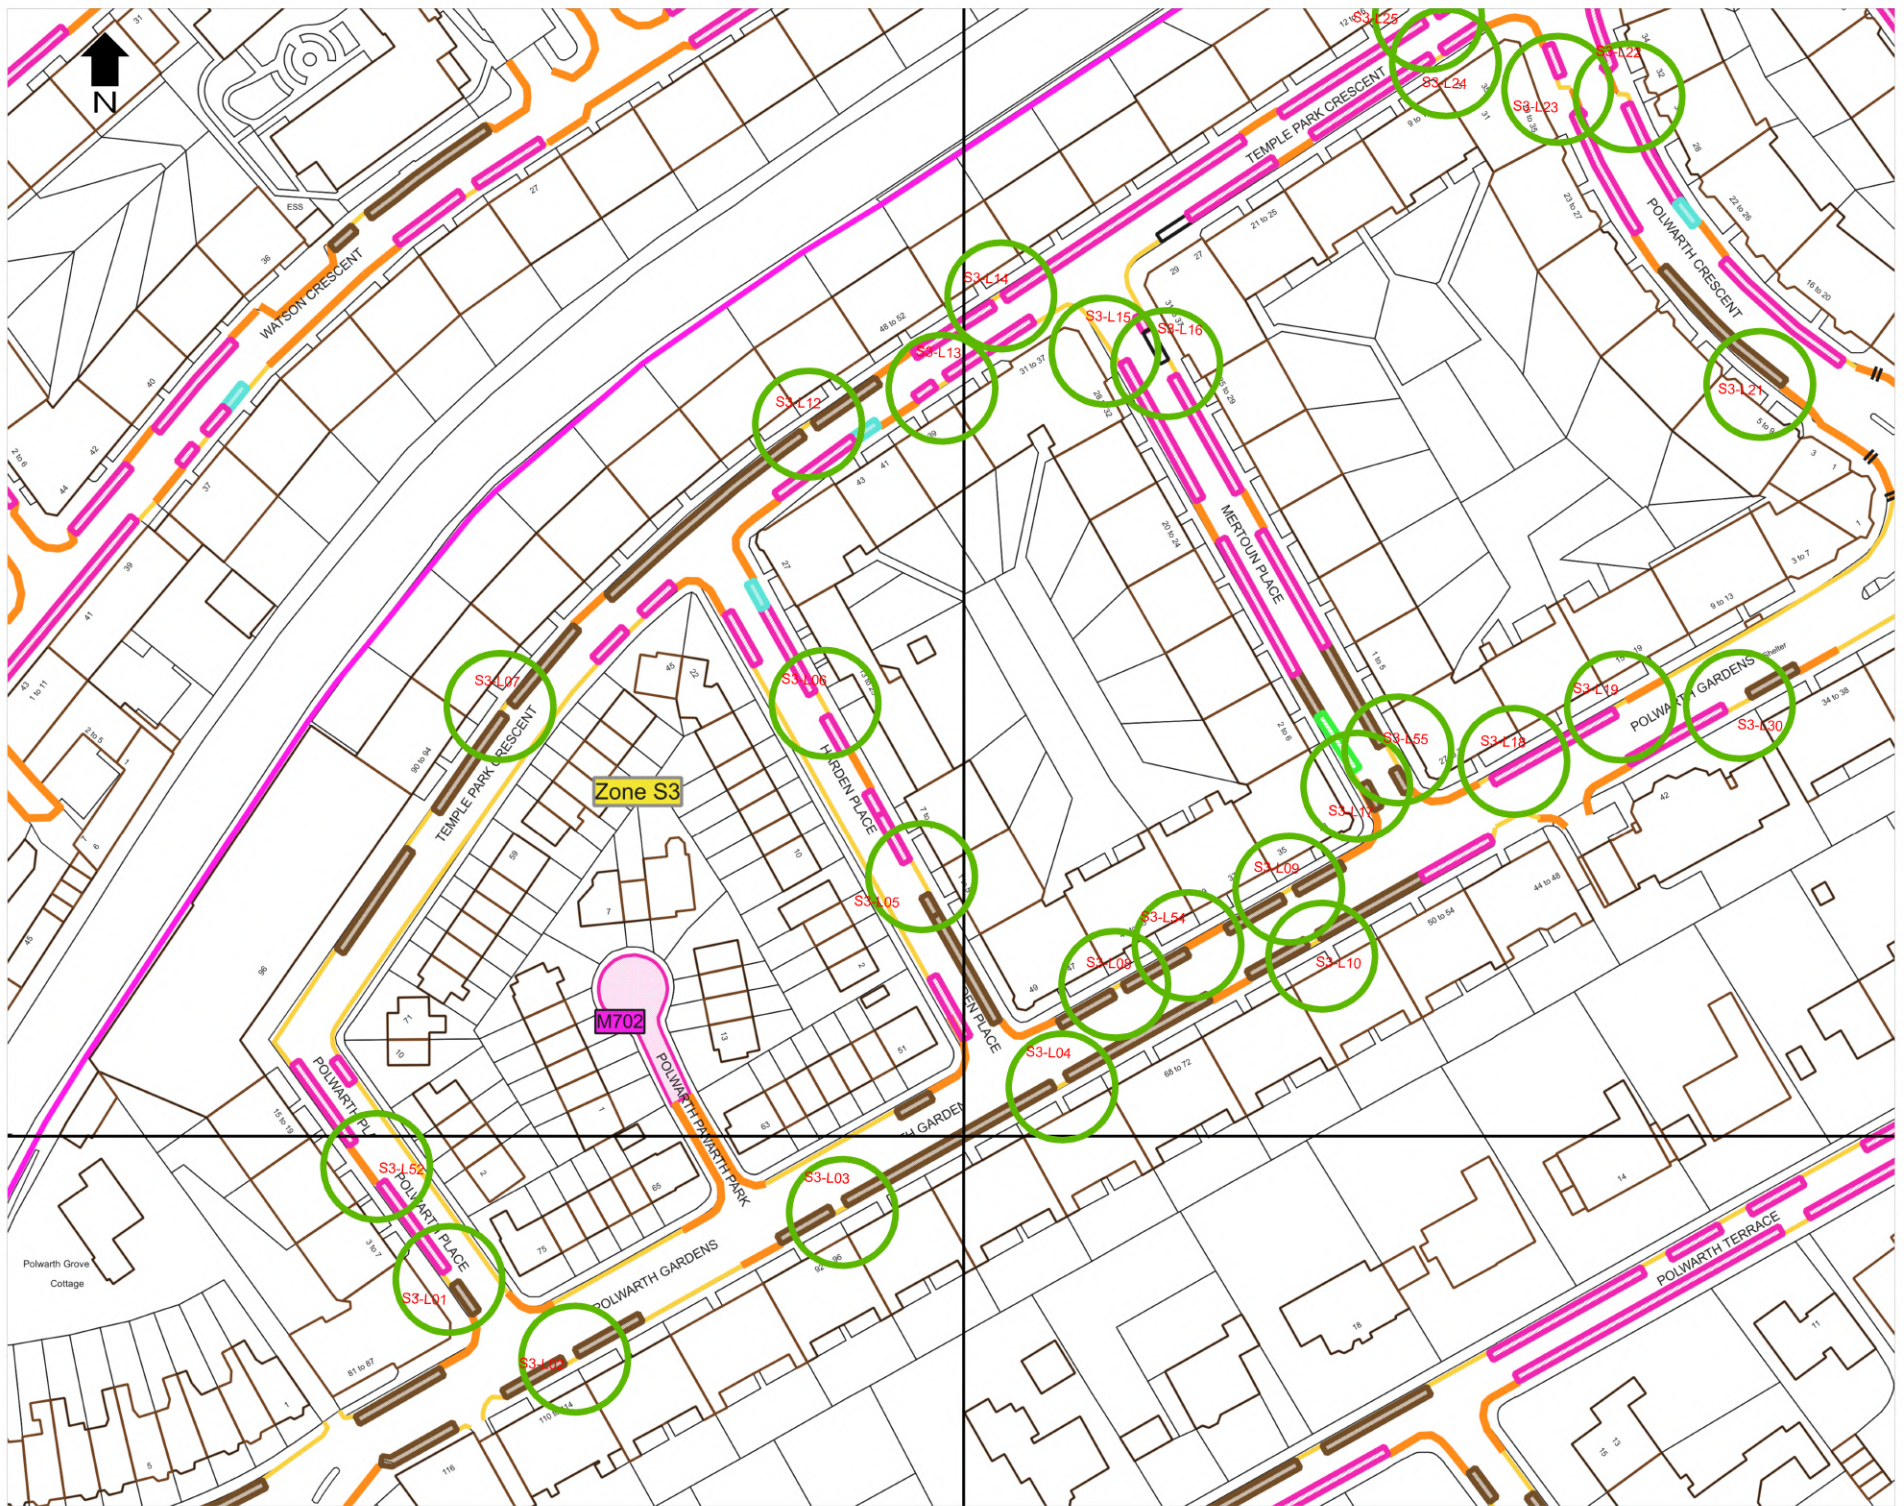

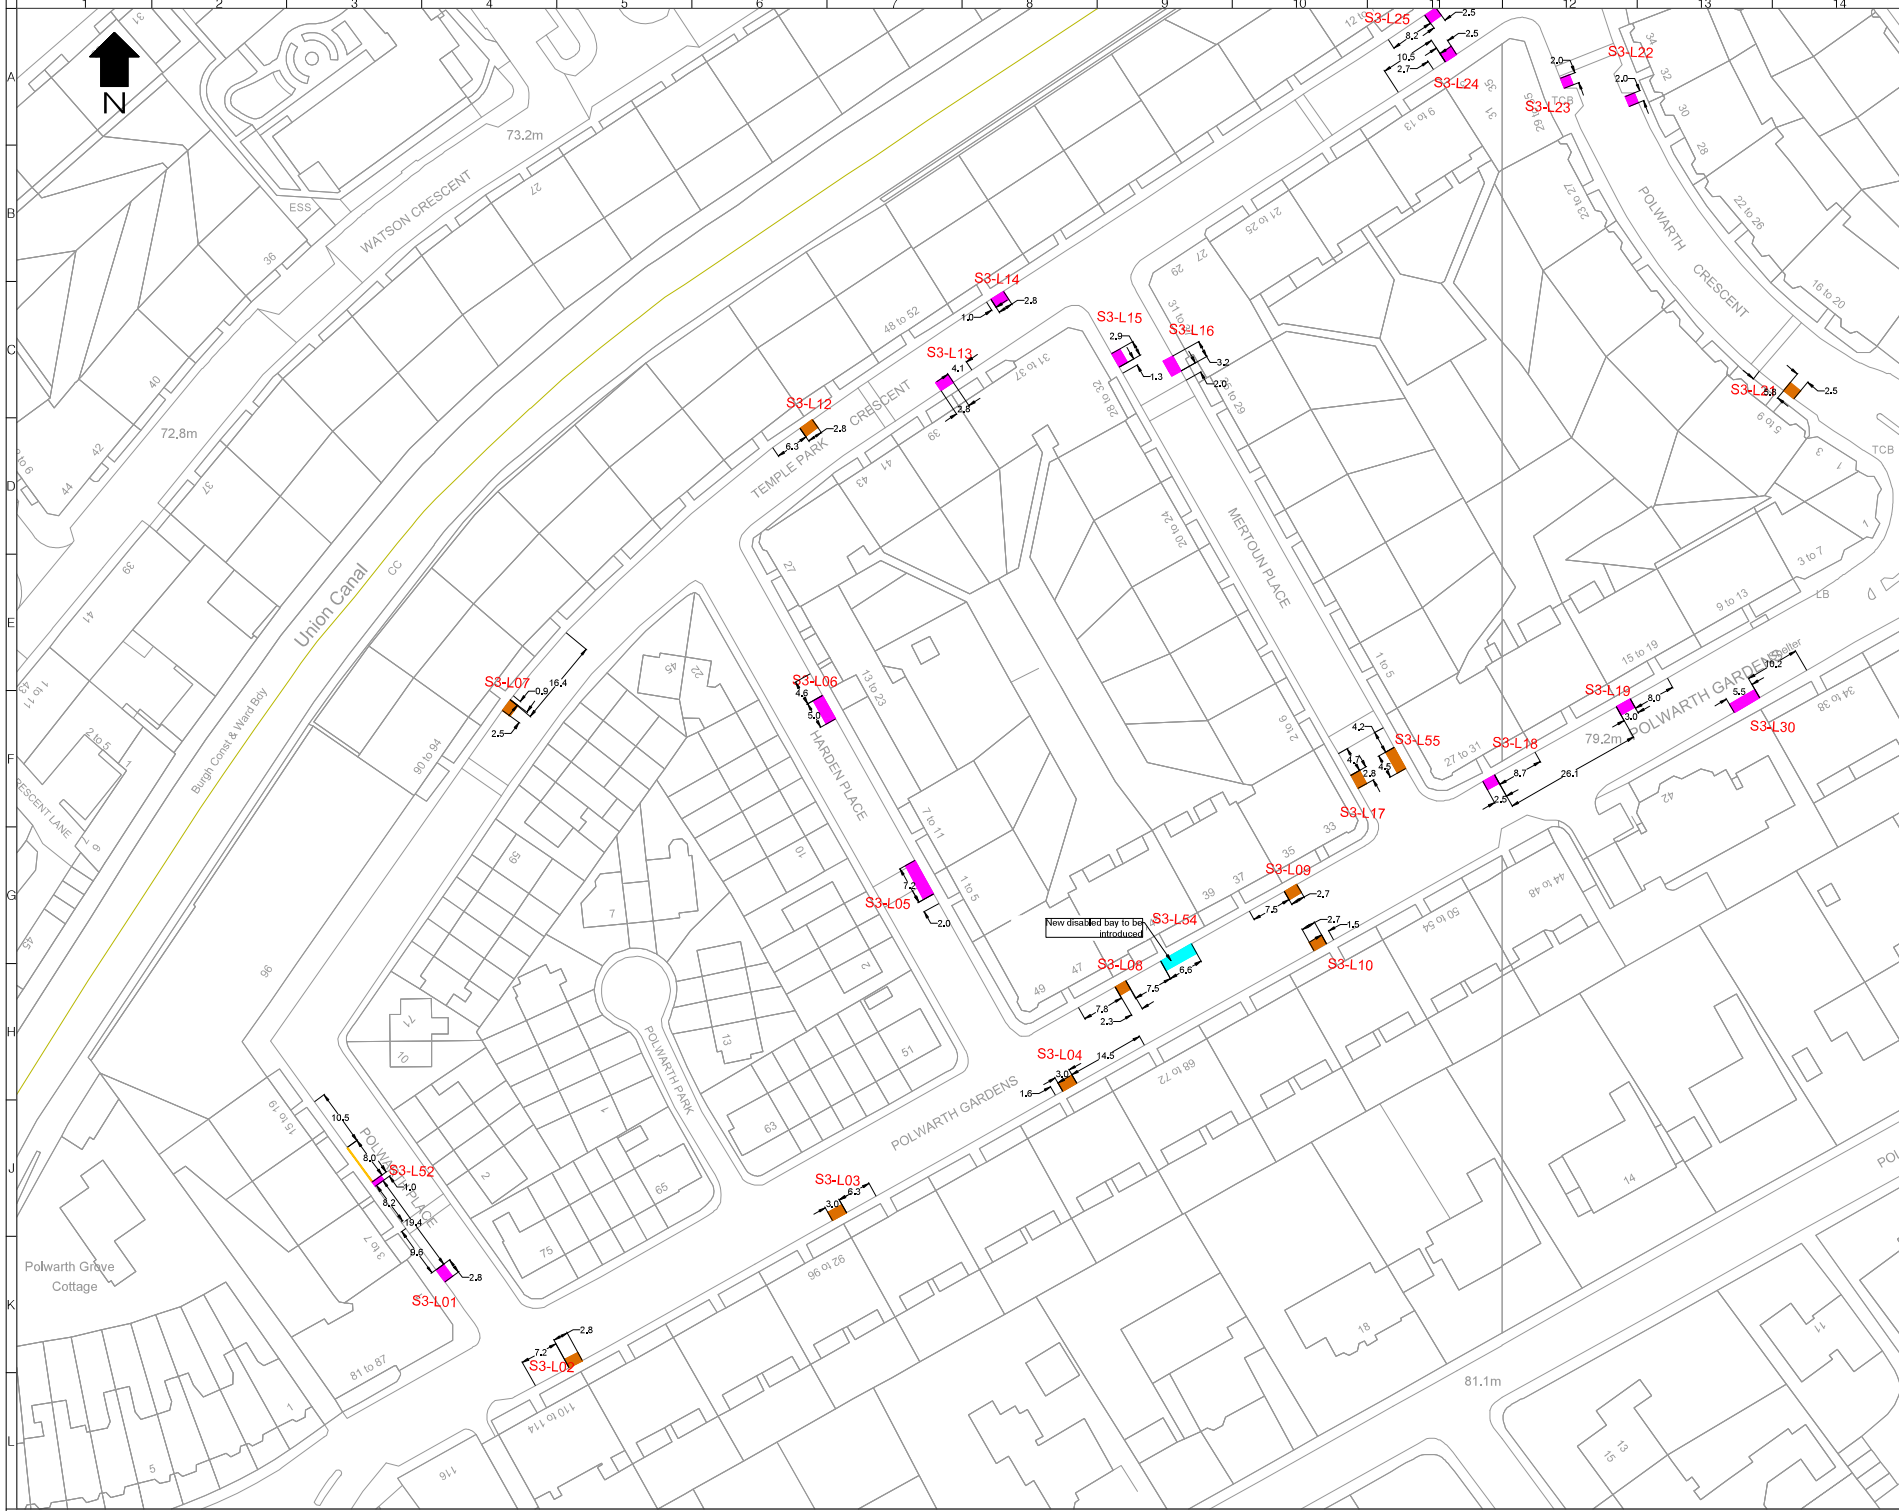

LEGEND

- Extended or New Permit Holder Bay
- Extended or New Shared Use Bay
- Extended or Play and Display Bay
- Extended or New Double Yellow Line
- Extended or New Single Yellow Line
- SX-LXX Reference number associated with change in existing restrictions

Rev	Date	Description	Drn	Chk	App
2	04/04/2023	REVISED FOLLOWING COMMENTS	EL	EM	EM
1	30/03/2023	REVISED AFTER DEC COMMENTS	EGG	EMM	EMM
0	25/03/2023	PRELIMINARY ISSUE	EL	CP	EM

This drawing has been electronically created from the requirements of the contract and may contain design and intellectual property of other third party contractors.

PROJECT CENTRE

www.edinburgh.gov.uk/projects-centre

EDINBURGH
THE CITY OF EDINBURGH COUNCIL

Client

Project

CBR IN EXISTING CPZ - DELEGATED POWERS DRAWINGS

Drawing Title

AREA S3
PAGE 1 OF 5

Drawing Status

FOR APPROVAL


Drawn	Designed	Date	Scale	Size
EA	EA	DEC 2022	1:500	A1


Drawing No.

1000009038-S3-P1

Rev

2

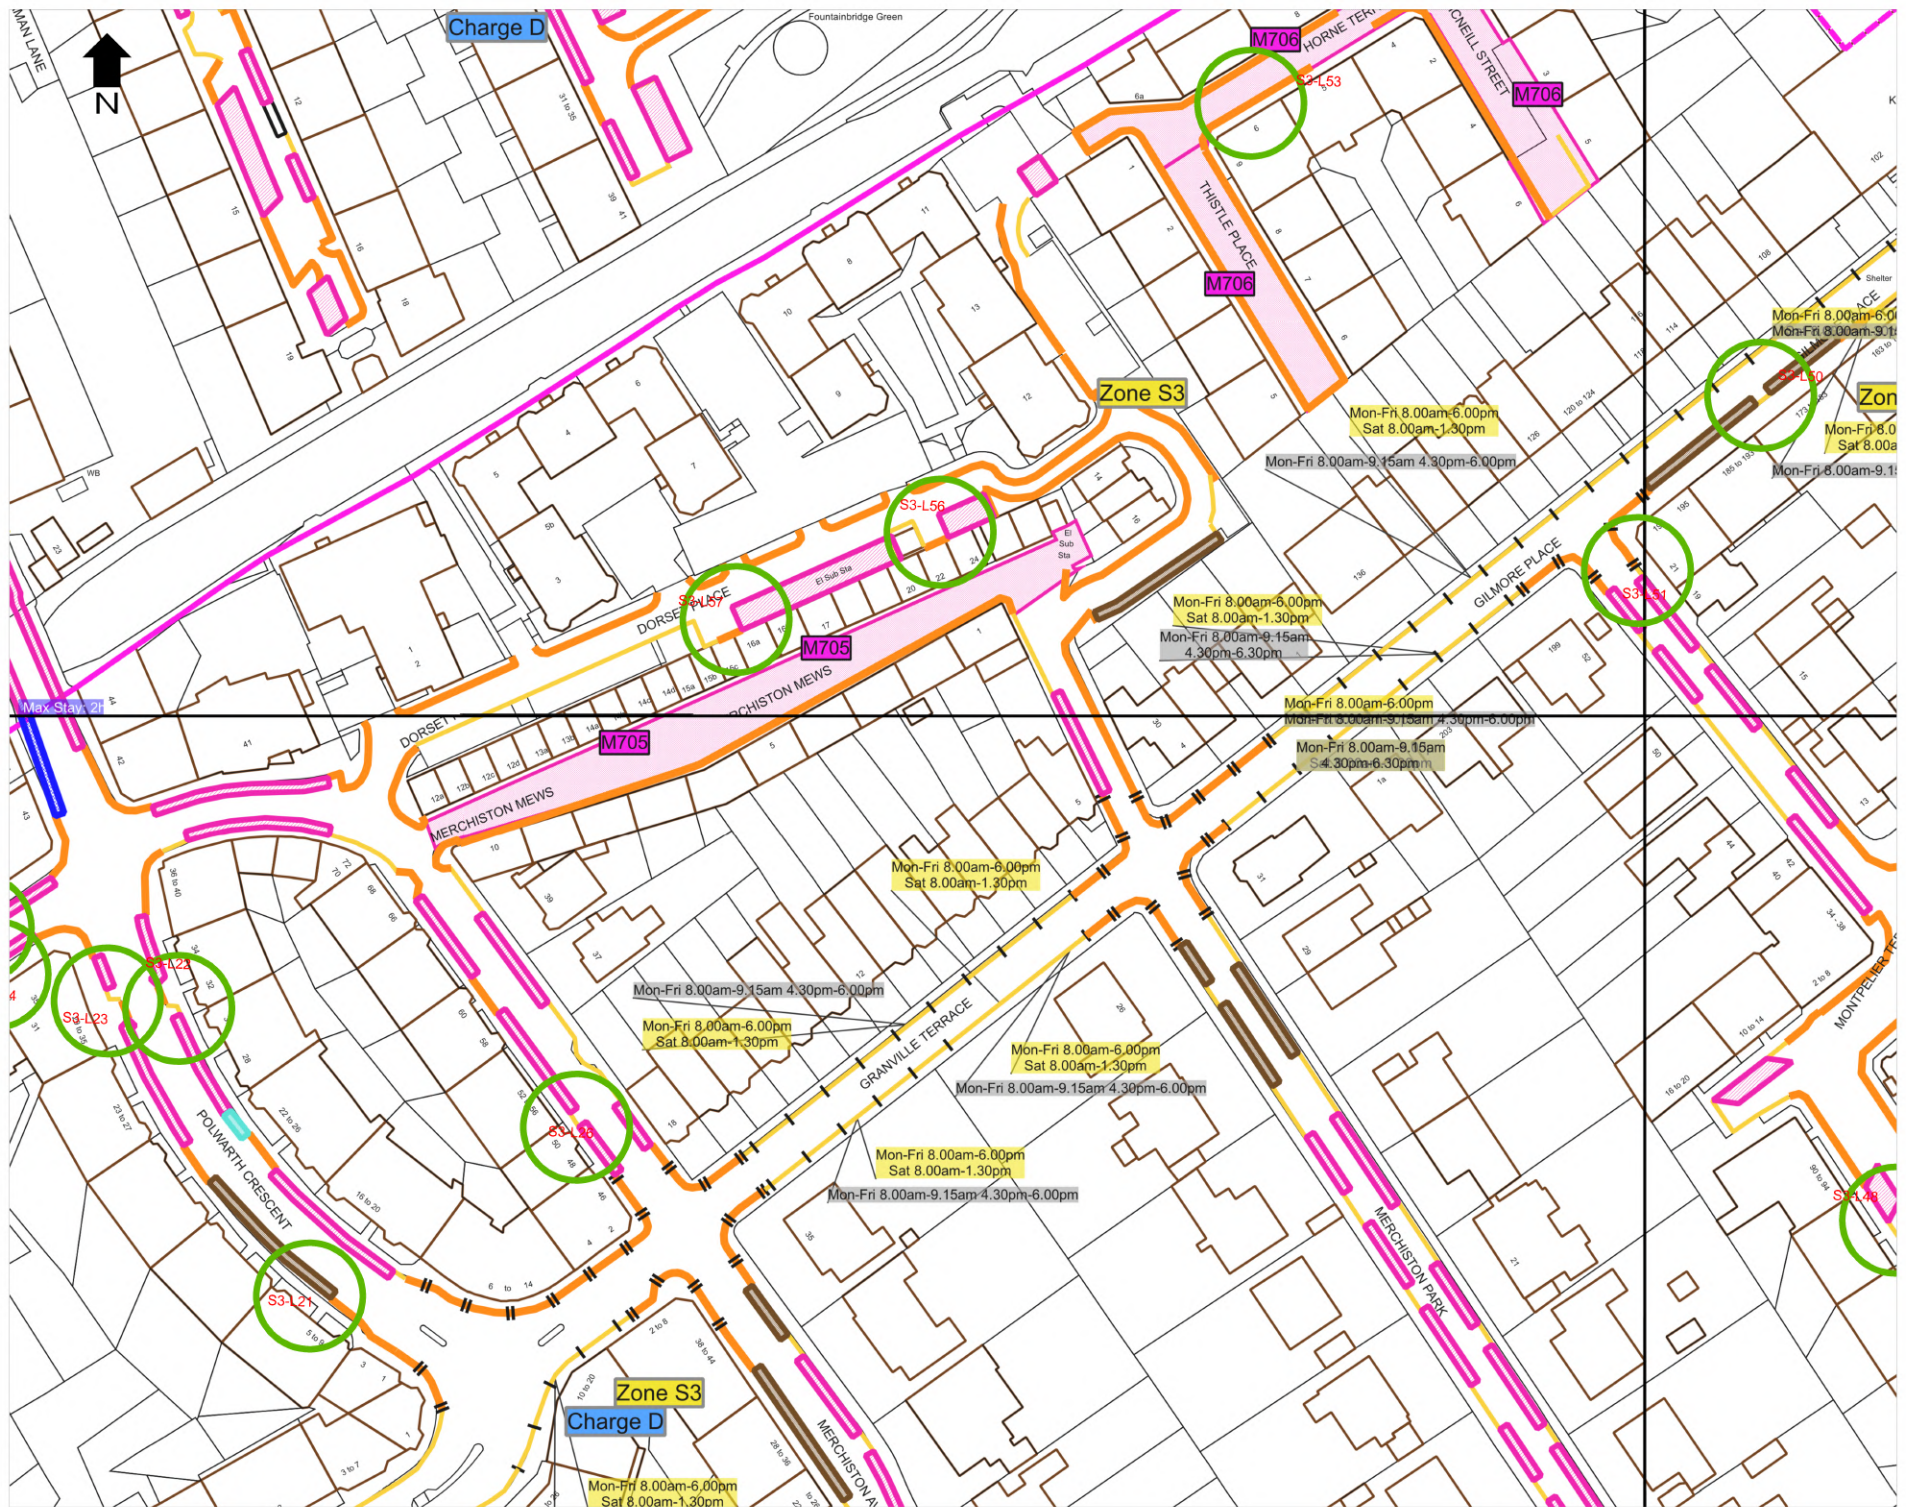

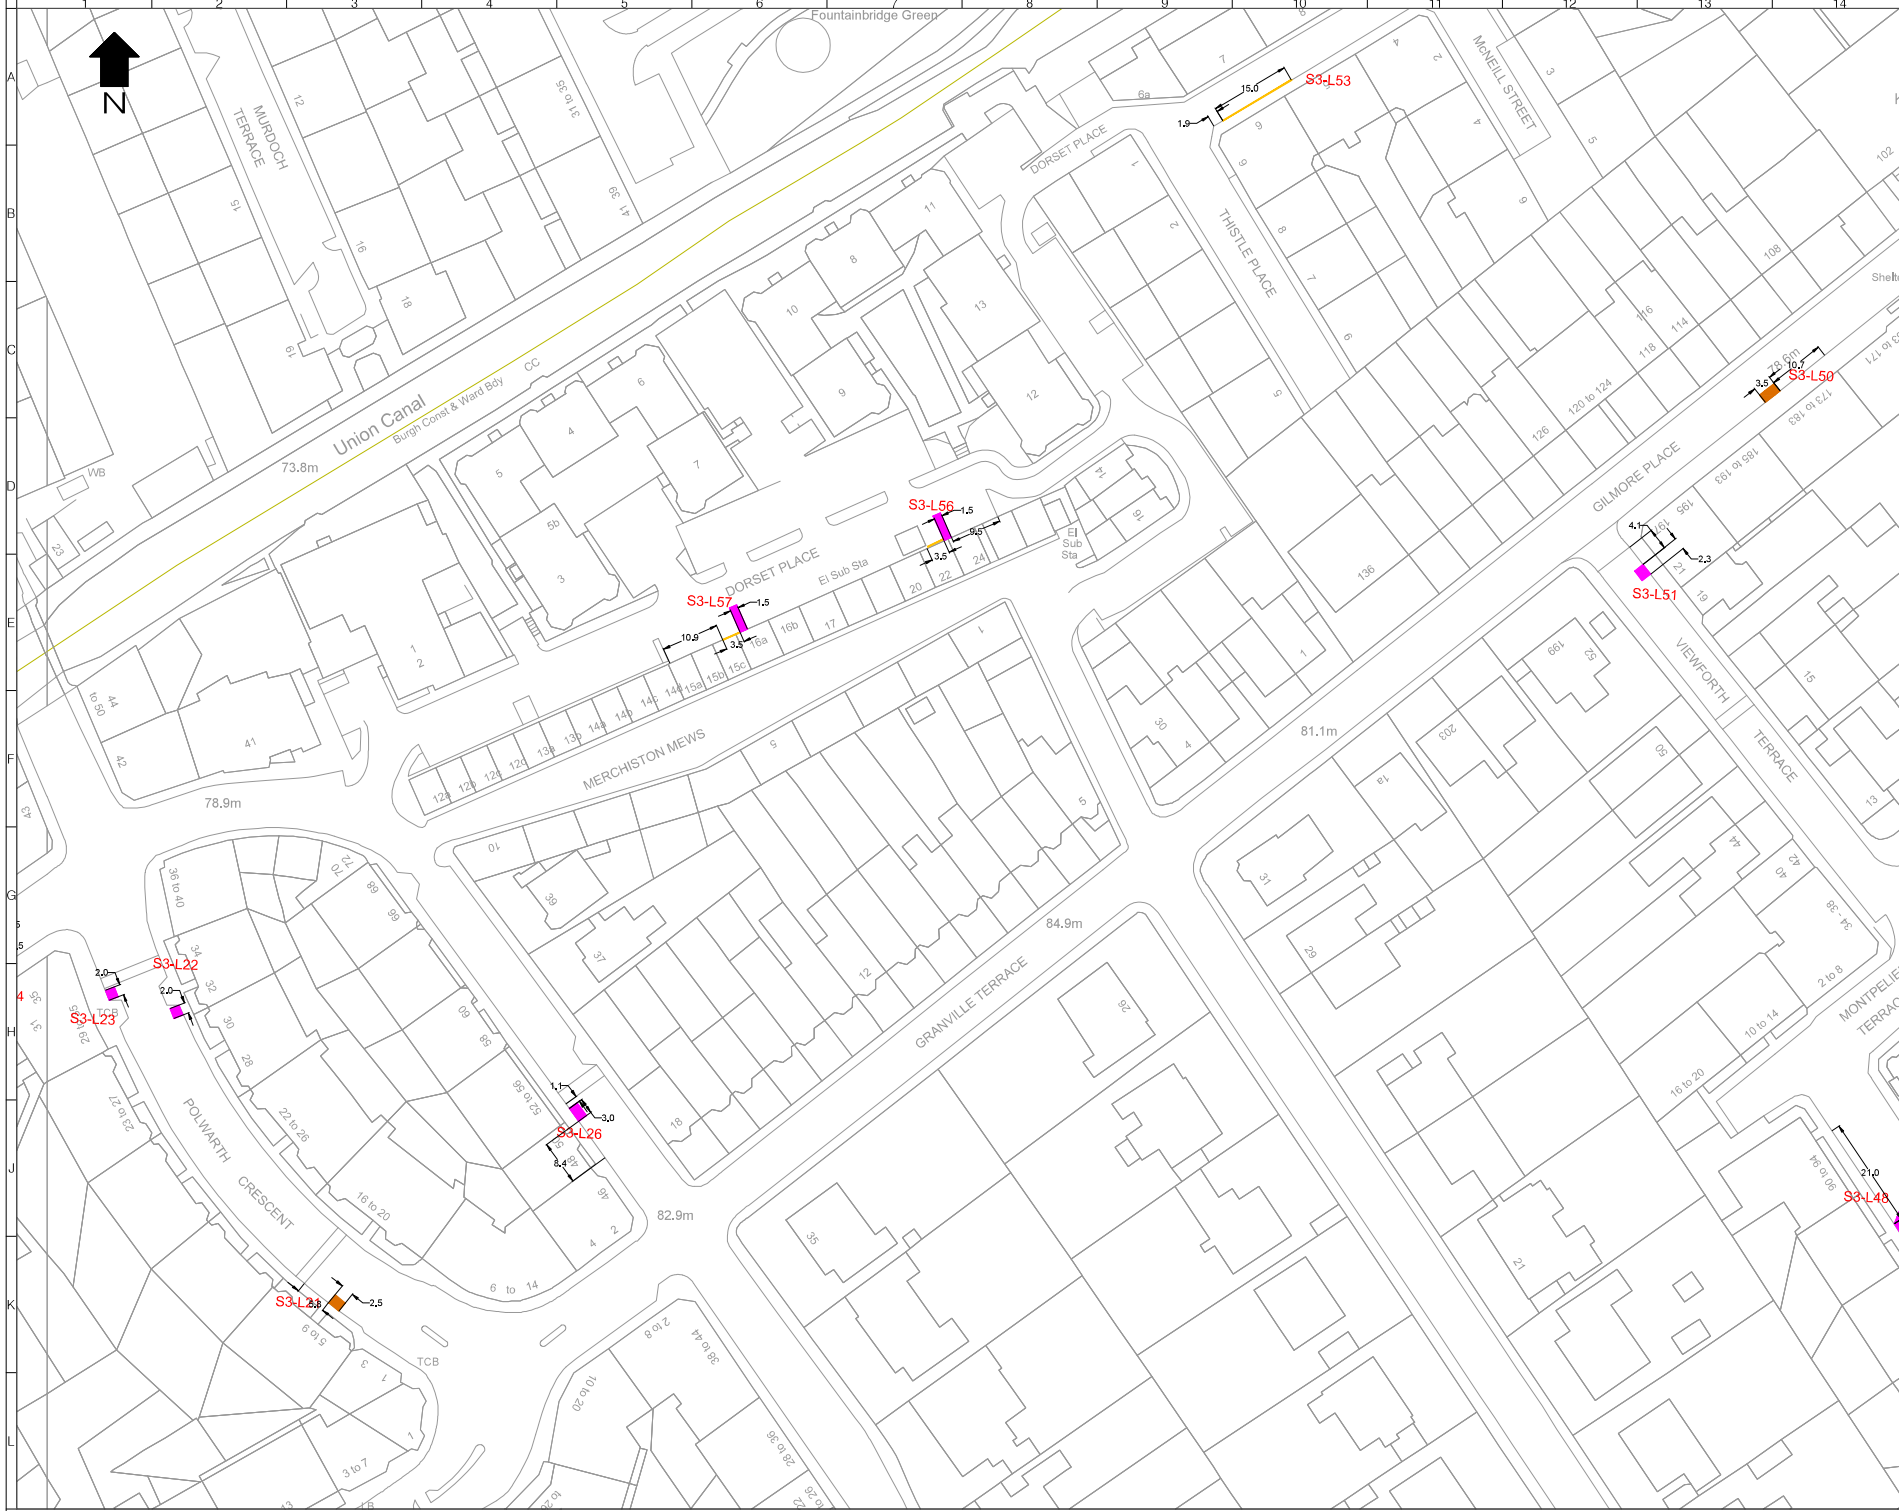

- LEGEND**
- Extended or New Permit Holder Bay
 - Extended or New Shared Use Bay
 - Extended or Pay and Display Bay
 - Extended or New Double Yellow Line
 - Extended or New Single Yellow Line
 - SX-LXX Reference number associated with change in existing restrictions

Rev	Date	Description	Drn	Chk	App
2	04/04/2024	REVIEW FOLLOWING DECISIONS	EL	EM	EM
1	30/03/2023	REVIEW AFTER DEC COMMENTS	EGS	EMM	EMM
0	25/03/2023	PRET ISSUE	EL	CP	EM

PROJECT CENTRE

www.projectcentre.co.uk/projects/central

EDINBURGH
THE CITY OF EDINBURGH COUNCIL


Client
CBR IN EXISTING CPS - DELEGATED POWERS DRAWINGS

Drawing Title
AREA S3
PAGE 2 OF 5


Drawing Status
FOR APPROVAL

Drawn	Designed	Date	Scale	Issue
EA	EA	DEC 2022	1:500	A1

Drawing No.	Rev
1000009038-S3-P2	2

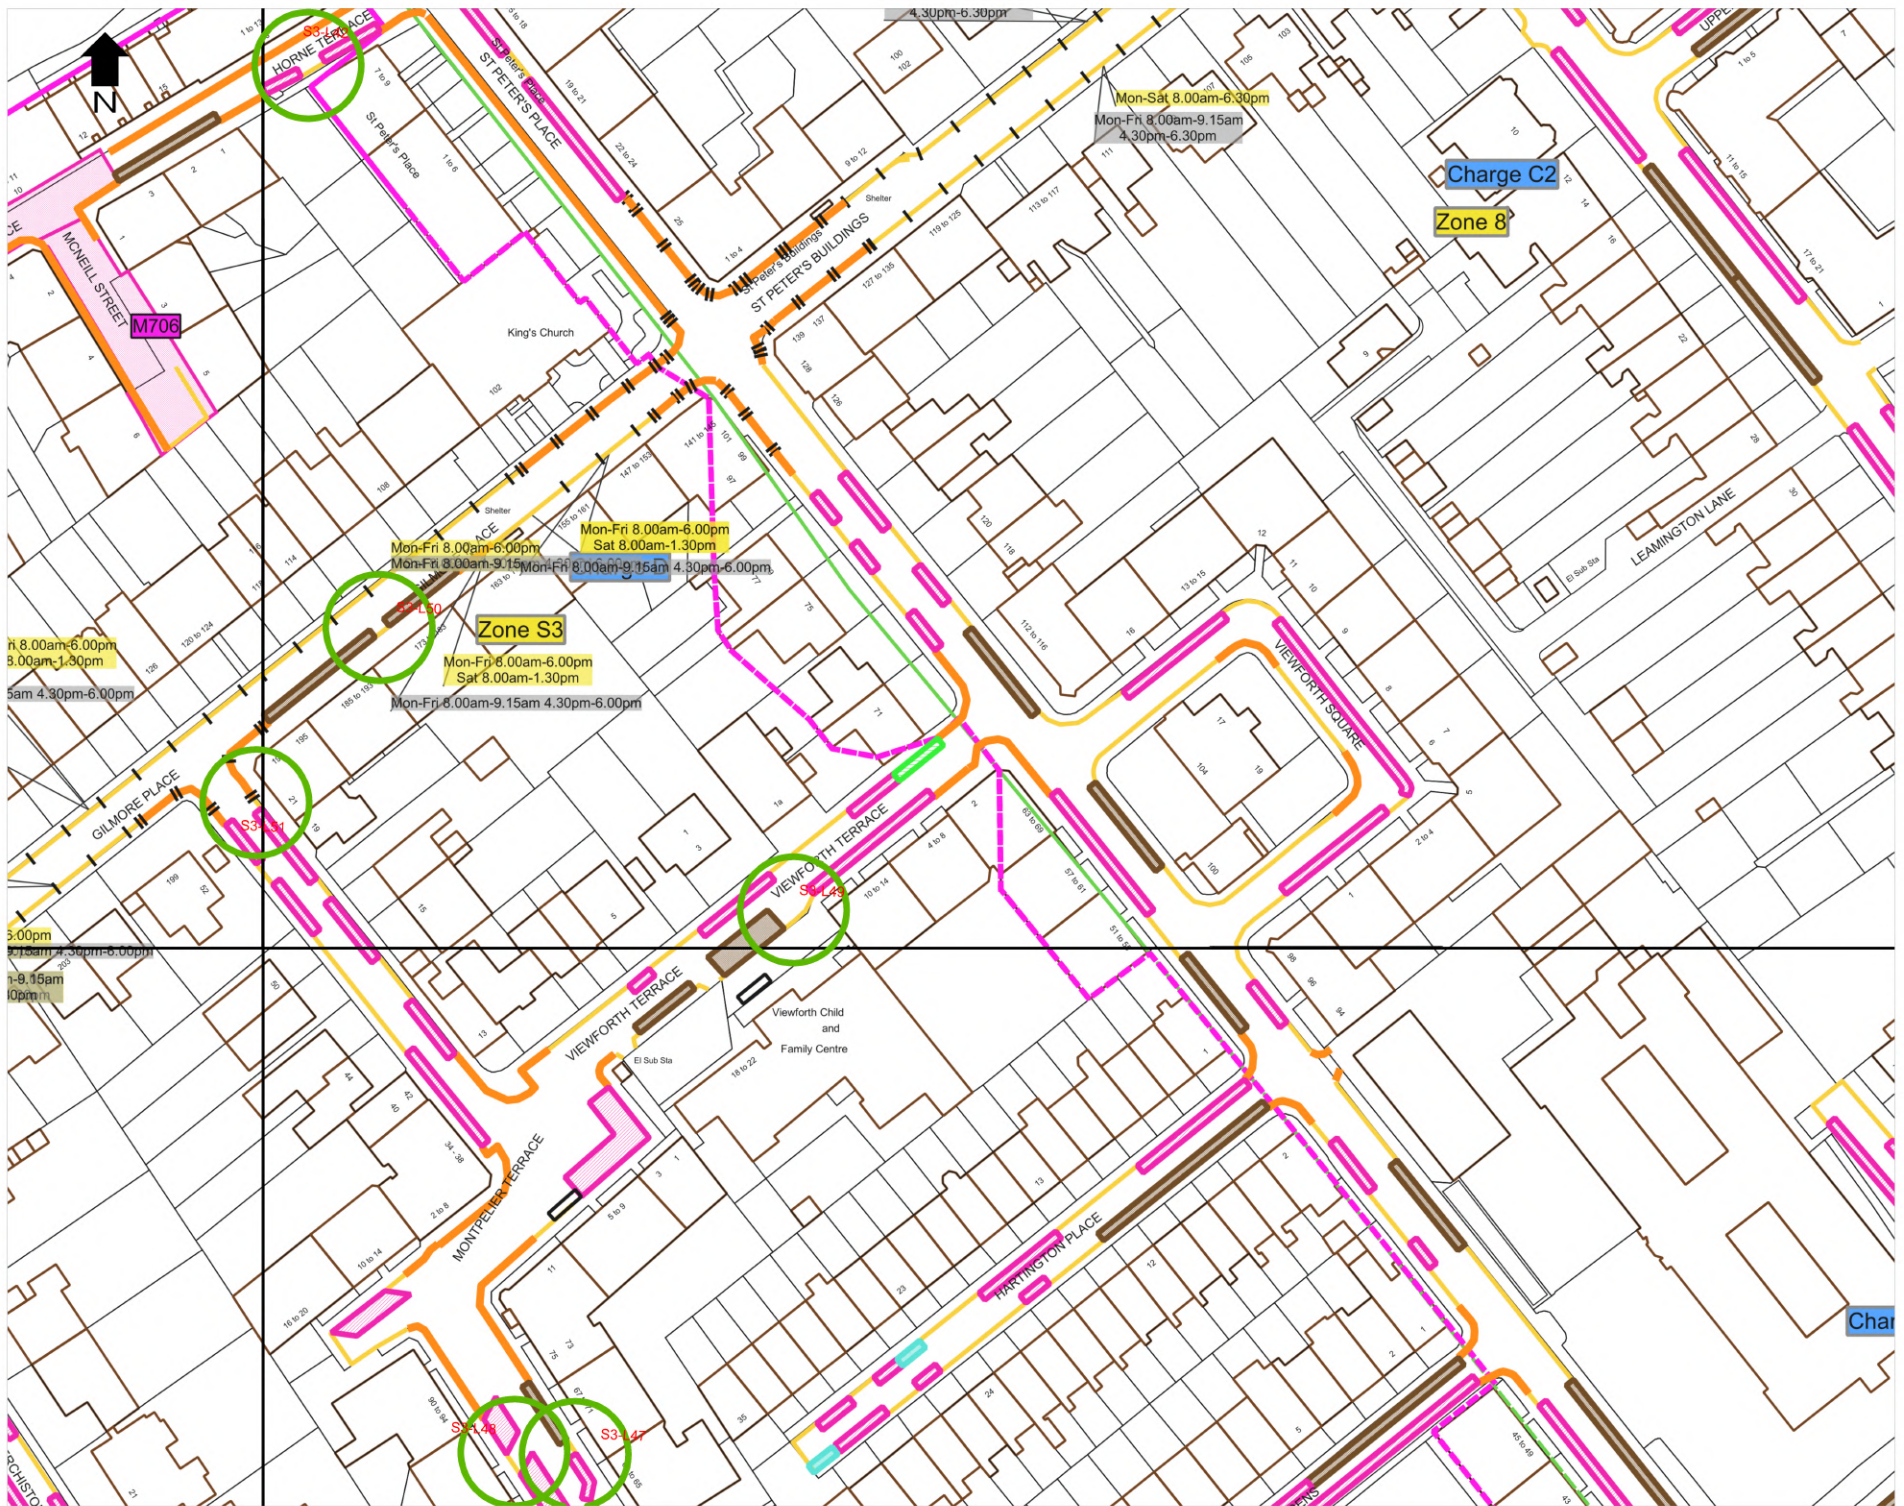

M706

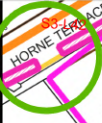

Zone S3

Charge C2

Zone 8

Char

4.30pm-6.30pm

Mon-Sat 8.00am-6.30pm
Mon-Fri 8.00am-9.15am
4.30pm-6.30pm

Mon-Fri 8.00am-6.00pm
Sat 8.00am-1.30pm


Mon-Fri 8.00am-6.00pm
Mon-Fri 8.00am-9.15am
4.30pm-6.00pm


Mon-Fri 8.00am-6.00pm
Sat 8.00am-1.30pm

Mon-Fri 8.00am-9.15am 4.30pm-6.00pm

Mon-Fri 8.00am-6.00pm
8.00am-1.30pm
5am 4.30pm-6.00pm

5.00pm
7.15am-7.30pm-8.00pm
7.15am-9.15am
10.00am

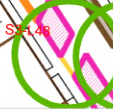

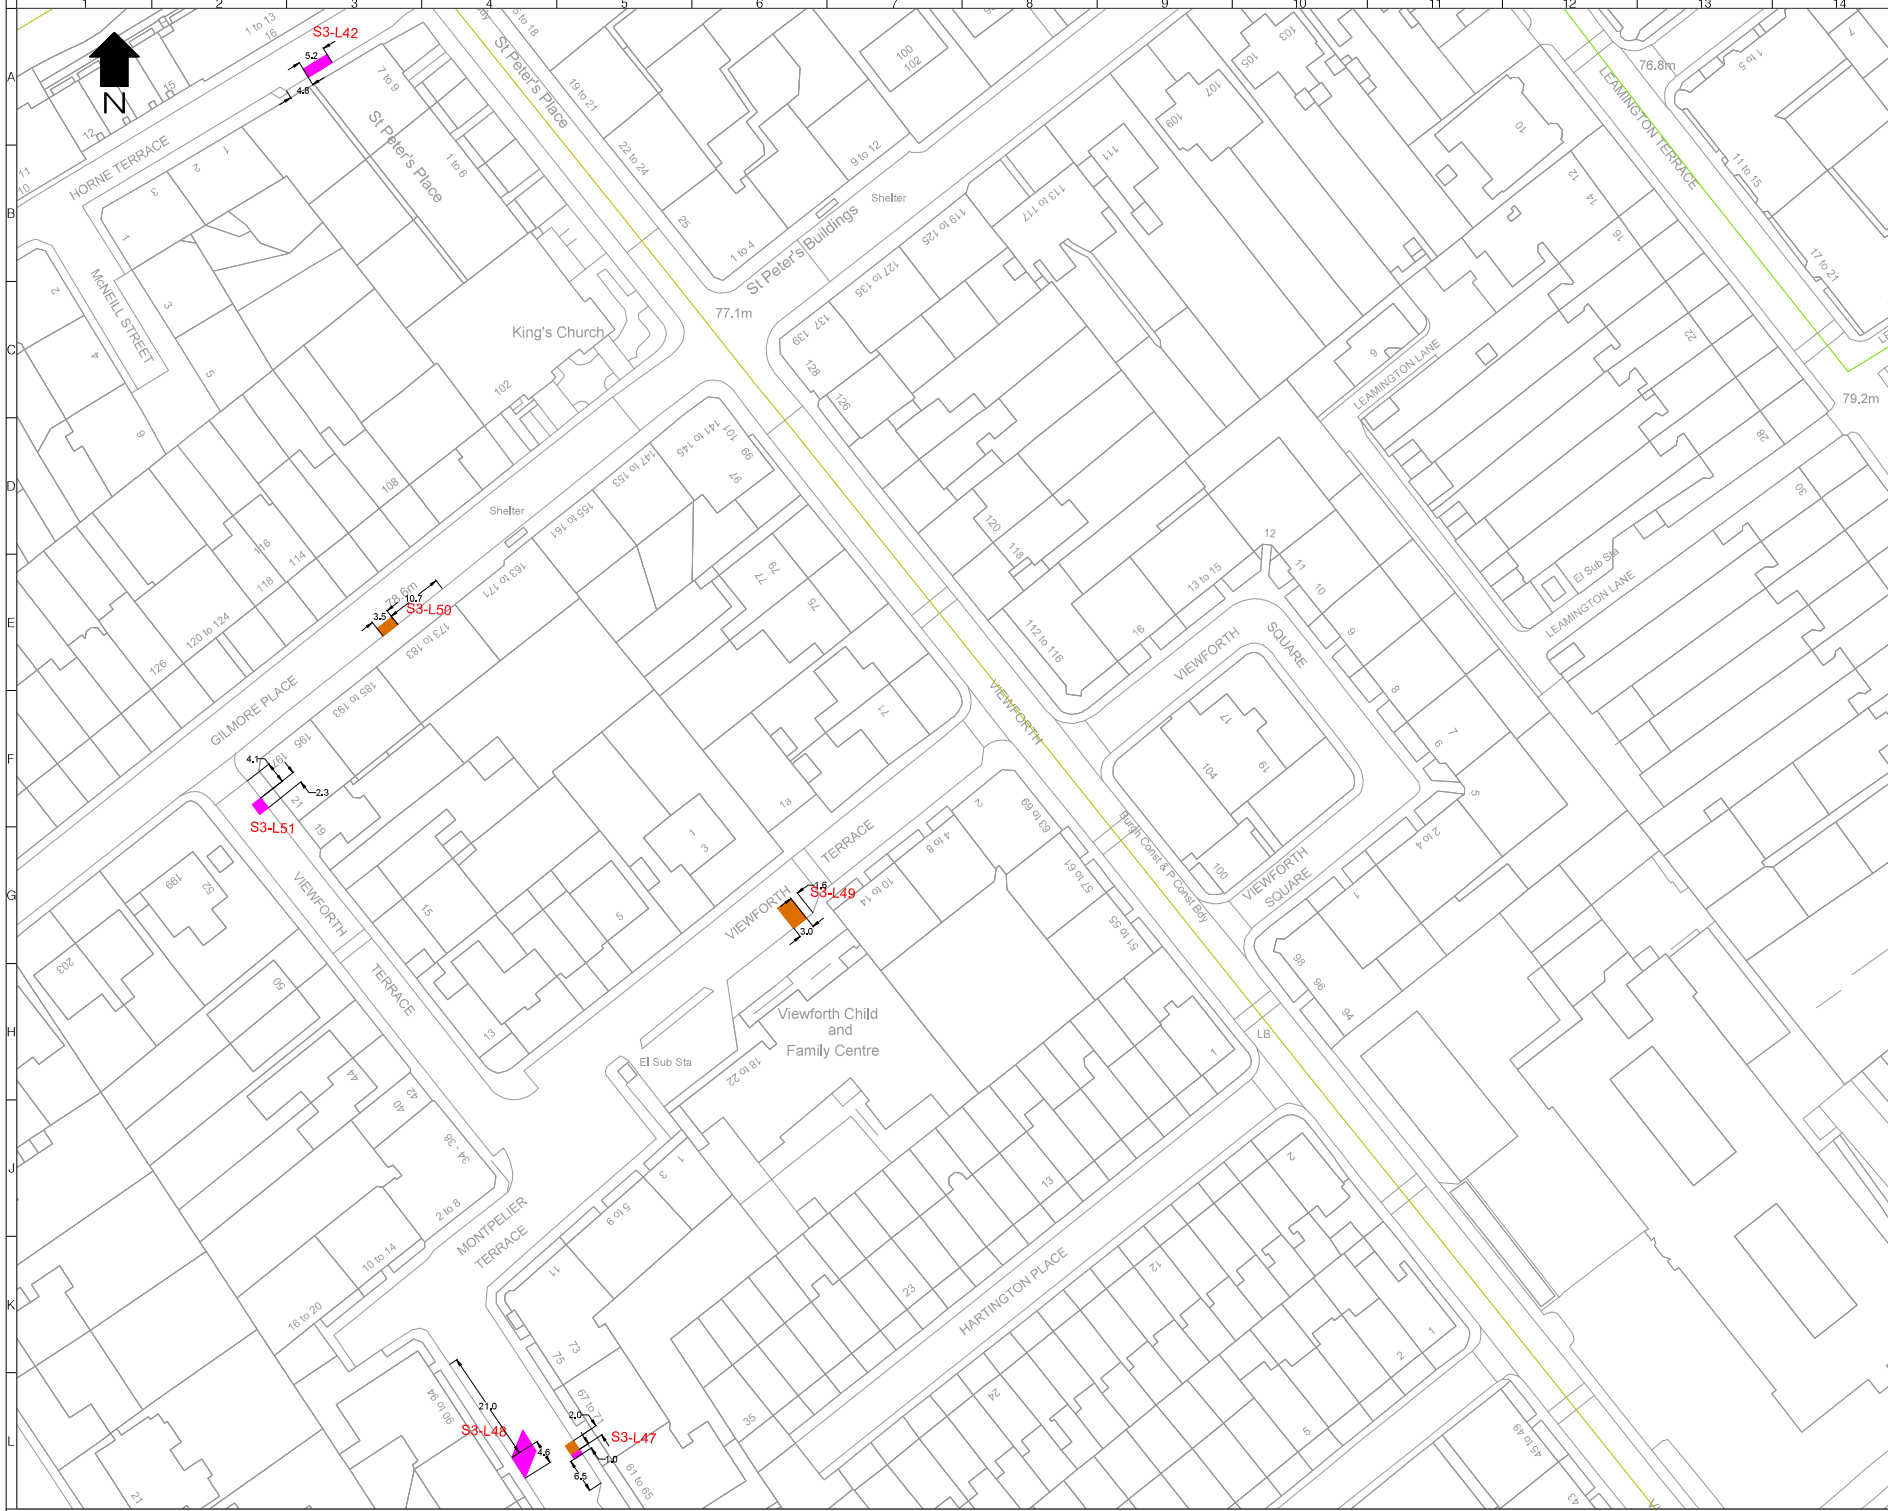

LEGEND

- Extended or New Permit Holder Bay
- Extended or New Shared Use Bay
- Extended or Pay and Display Bay
- Extended or New Double Yellow Line
- Extended or New Single Yellow Line
- SX-LXX Reference number associated with change in existing restrictions

Rev	Date	Description	Drn	Chk	App
3	04/04/2023	REVISED FOLLOWING DEC COMMENTS	PL	EM	DM
2	31/03/2023	REVISED FOLLOWING DEC COMMENTS	PL	EM	DM
1	30/03/2023	REVISED AFTER DEC COMMENTS	EGG	EMM	EMM
0	25/03/2023	PERIT ISSUE	PL	CP	EM

This drawing has been developed/created/checked for compliance with the requirements of the contract and may contain design and intellectual property rights. Other than as stated in the design instructions.

www.projectcentre.co.uk/projects

Client

Project

CBR IN EXISTING CPZ - DELEGATED POWERS DRAWINGS


Drawing Title

AREA S3
PAGE 3 OF 5

Drawing Status

FOR APPROVAL

Drawn	EA	Designed	EA	Date	DEC 2022	Scale	1:500	Issue	A1	
Drawing No.	1000009038-S3-P3								Rev	3

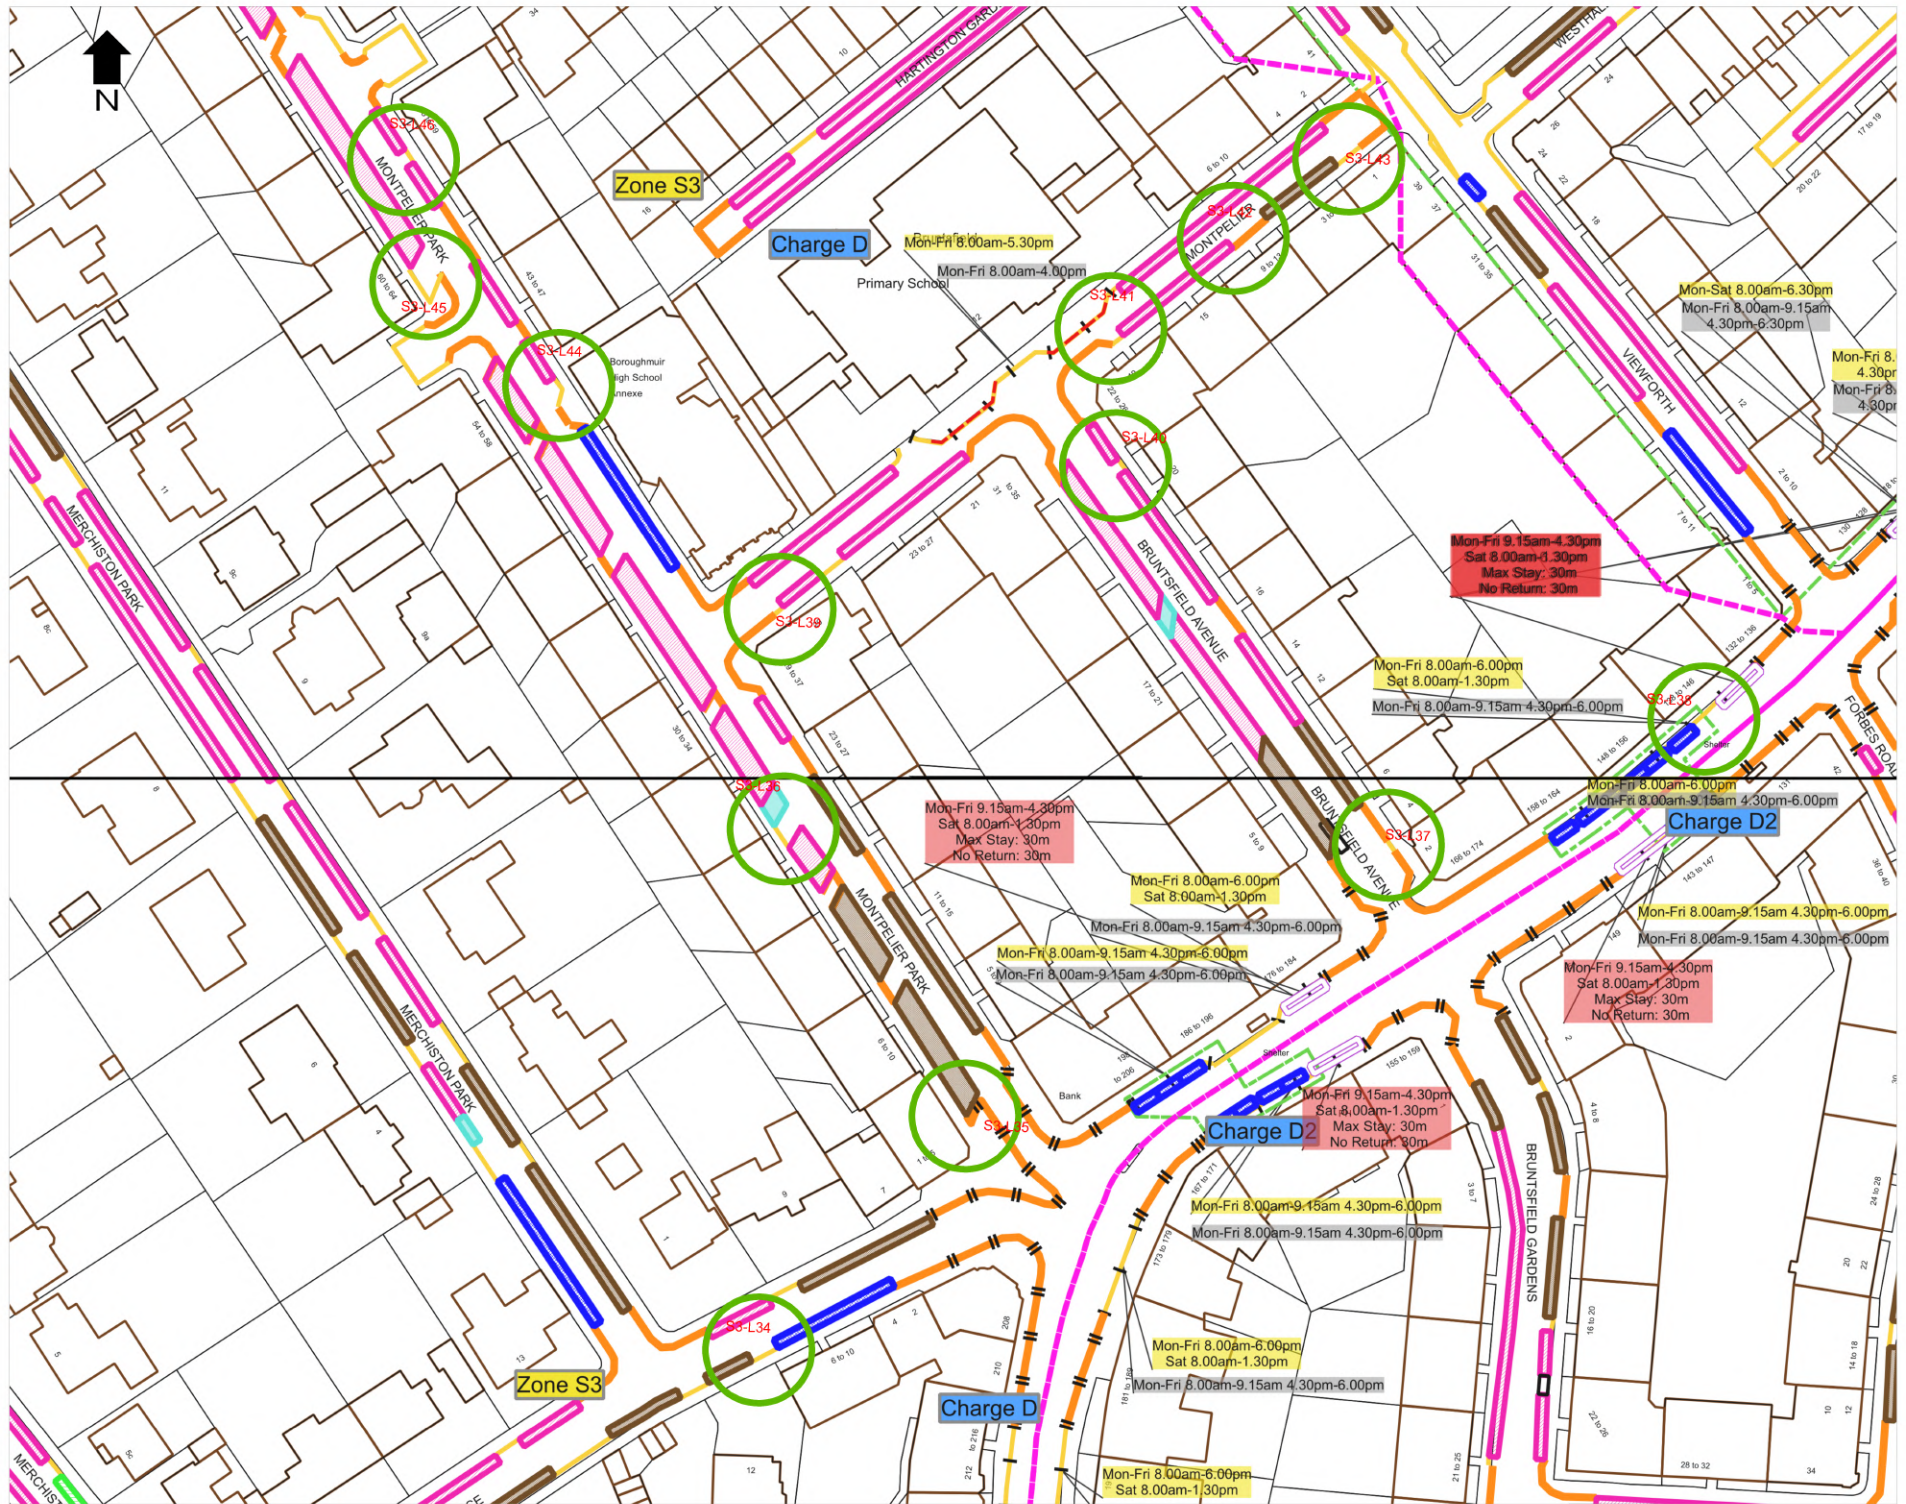

Zone S3

Charge D

Mon-Fri 8.00am-5.30pm

Mon-Fri 8.00am-4.00pm
Primary School

Mon-Sat 8.00am-6.30pm

Mon-Fri 8.00am-9.15am
4.30pm-6.30pm

Mon-Fri 8.4.30pm

Mon-Fri 8.4.30pm

Mon-Fri 9.15am-4.30pm

Sat 8.00am-1.30pm

Max Stay: 30m

No Return: 30m

Mon-Fri 8.00am-6.00pm

Sat 8.00am-1.30pm

Mon-Fri 8.00am-9.15am 4.30pm-6.00pm

Mon-Fri 8.00am-6.00pm

Mon-Fri 8.00am-9.15am 4.30pm-6.00pm

Charge D2

Mon-Fri 8.00am-9.15am 4.30pm-6.00pm

Mon-Fri 8.00am-9.15am 4.30pm-6.00pm

Mon-Fri 9.15am-4.30pm

Sat 8.00am-1.30pm

Max Stay: 30m

No Return: 30m

Charge D2

Mon-Fri 9.15am-4.30pm

Sat 8.00am-1.30pm

Max Stay: 30m

No Return: 30m

Mon-Fri 8.00am-9.15am 4.30pm-6.00pm

Mon-Fri 8.00am-9.15am 4.30pm-6.00pm

Mon-Fri 8.00am-6.00pm

Sat 8.00am-1.30pm


Mon-Fri 8.00am-9.15am 4.30pm-6.00pm

Mon-Fri 8.00am-6.00pm

Sat 8.00am-1.30pm

Zone S3

Charge D

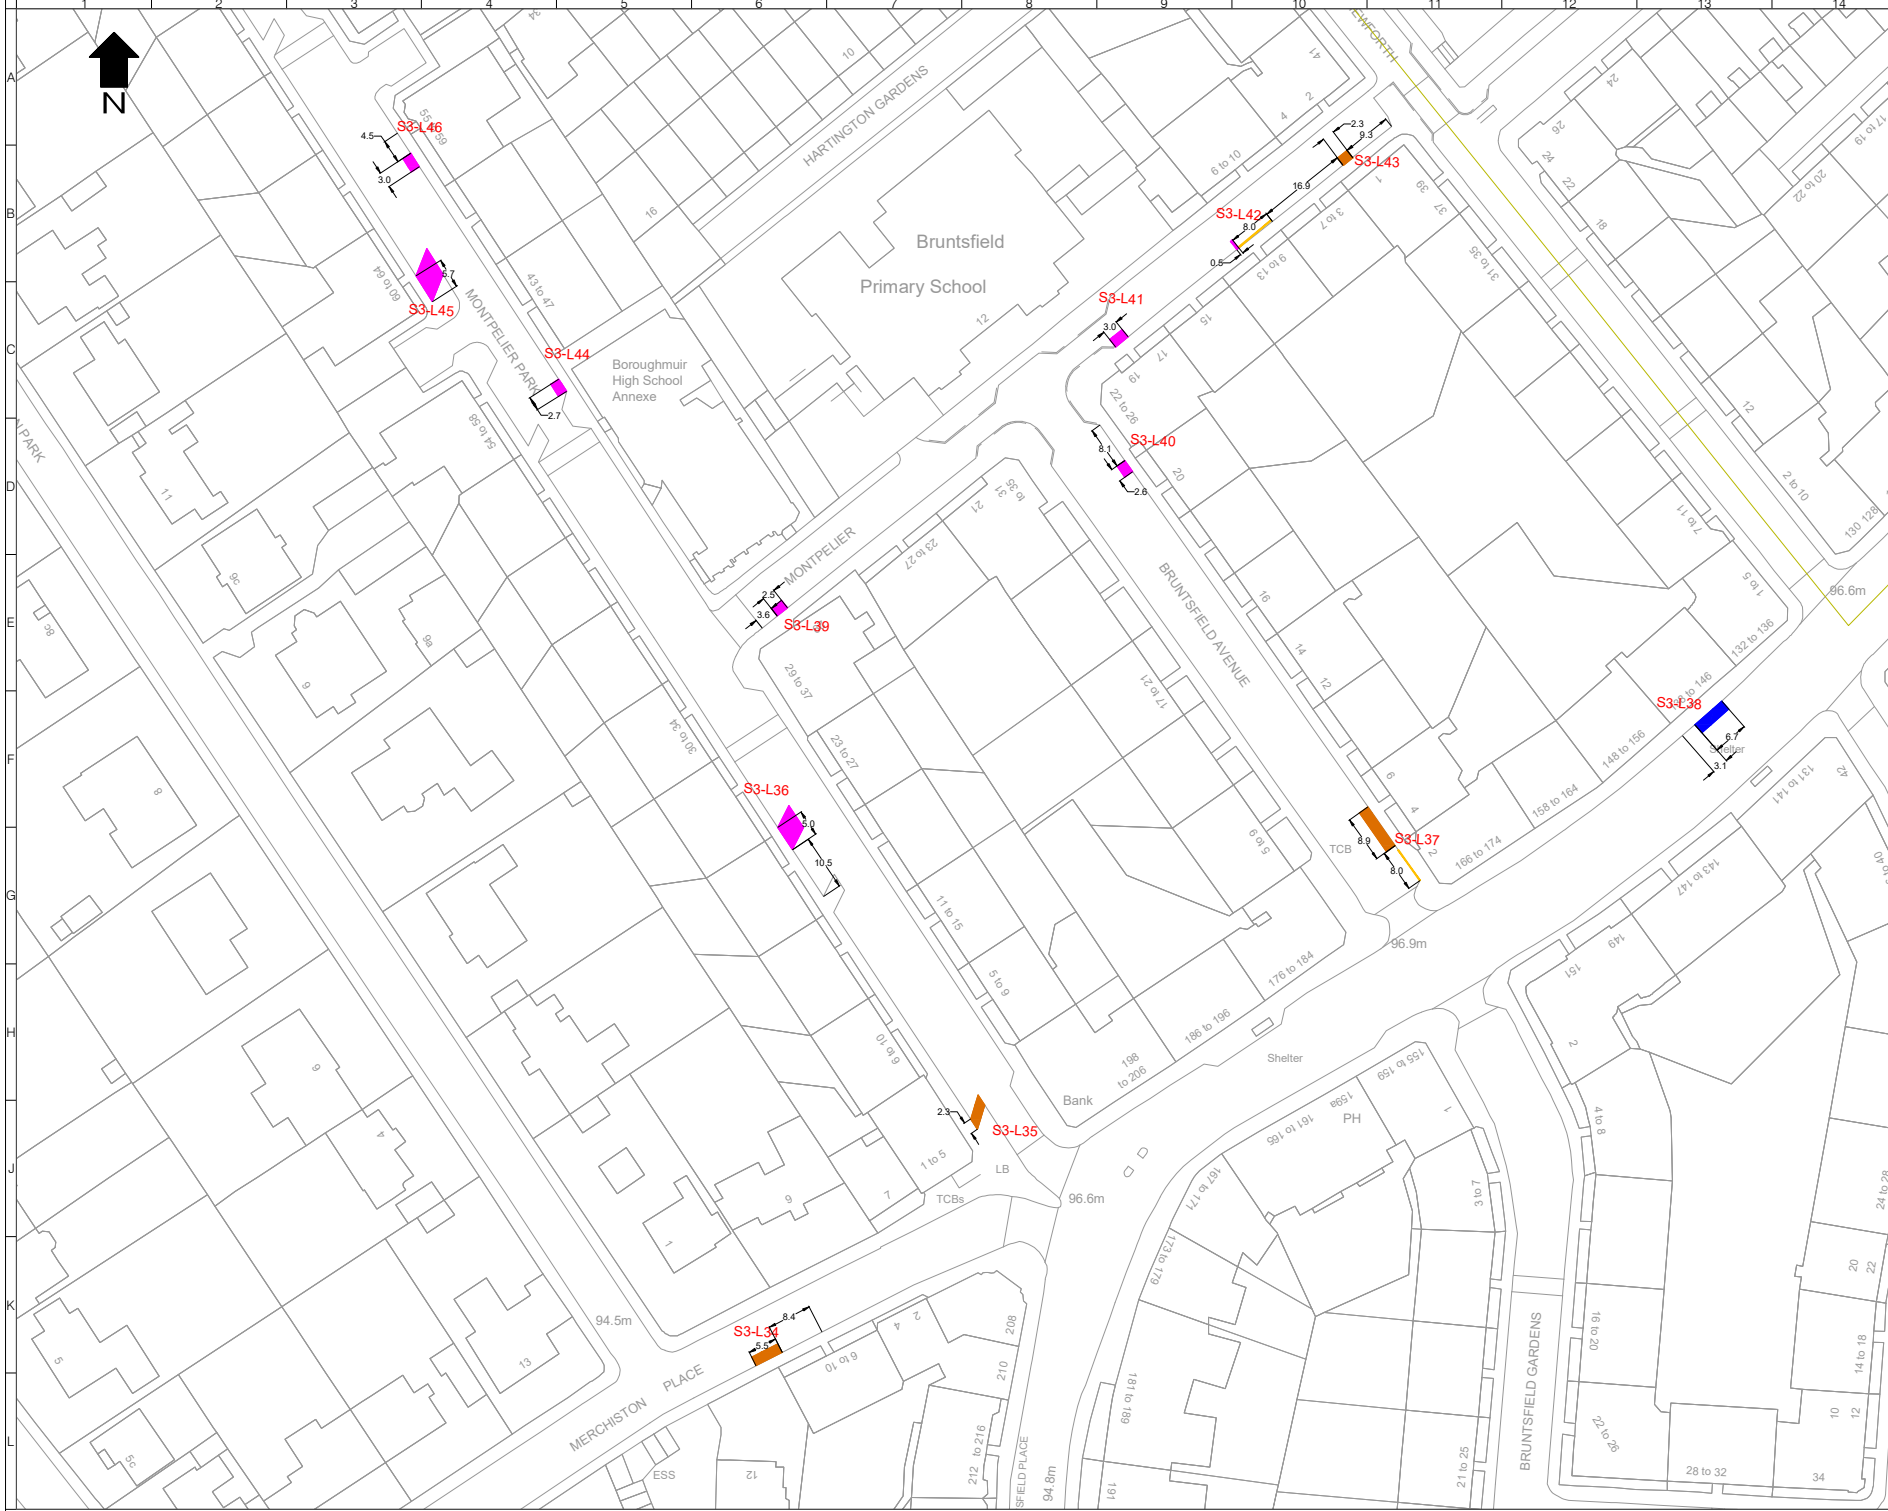

LEGEND

- Extended or New Permit Holder Bay
- Extended or New Shared Use Bay
- Extended or Pay and Display Bay
- Extended or New Double Yellow Line
- Extended or New Single Yellow Line

SX-LXX Reference number associated with change in existing restrictions

Rev	Date	Description	Drn	Chk	App
2	04/04/2023	REVISED FOLLOWING CEC COMMENTS	HS	EM	EM
1	30/03/2023	REVISED AFTER CEC COMMENTS	YGG	EMM	EMM
0	22/03/2023	PREP ISSUE	HS	DF	EM

This drawing has been specifically prepared to meet the requirements of the current Data and may contain design and technical features which differ from conventional design standards.

PROJECT CENTRE
www.mastersonline.co.uk/projects

Client
EDINBURGH
THE CITY OF EDINBURGH COUNCIL

Project
CBR IN EXISTING CPZ - DELEGATED POWERS DRAWINGS


Drawing Title
AREA S3
PAGE 4 OF 5


Drawing Status
FOR APPROVAL

Drawn	Designed	Date	Scale	Size
EA	EA	DEC 2022	1:500	A1

Drawing No.
1000009038-S3-P4

Rev
2

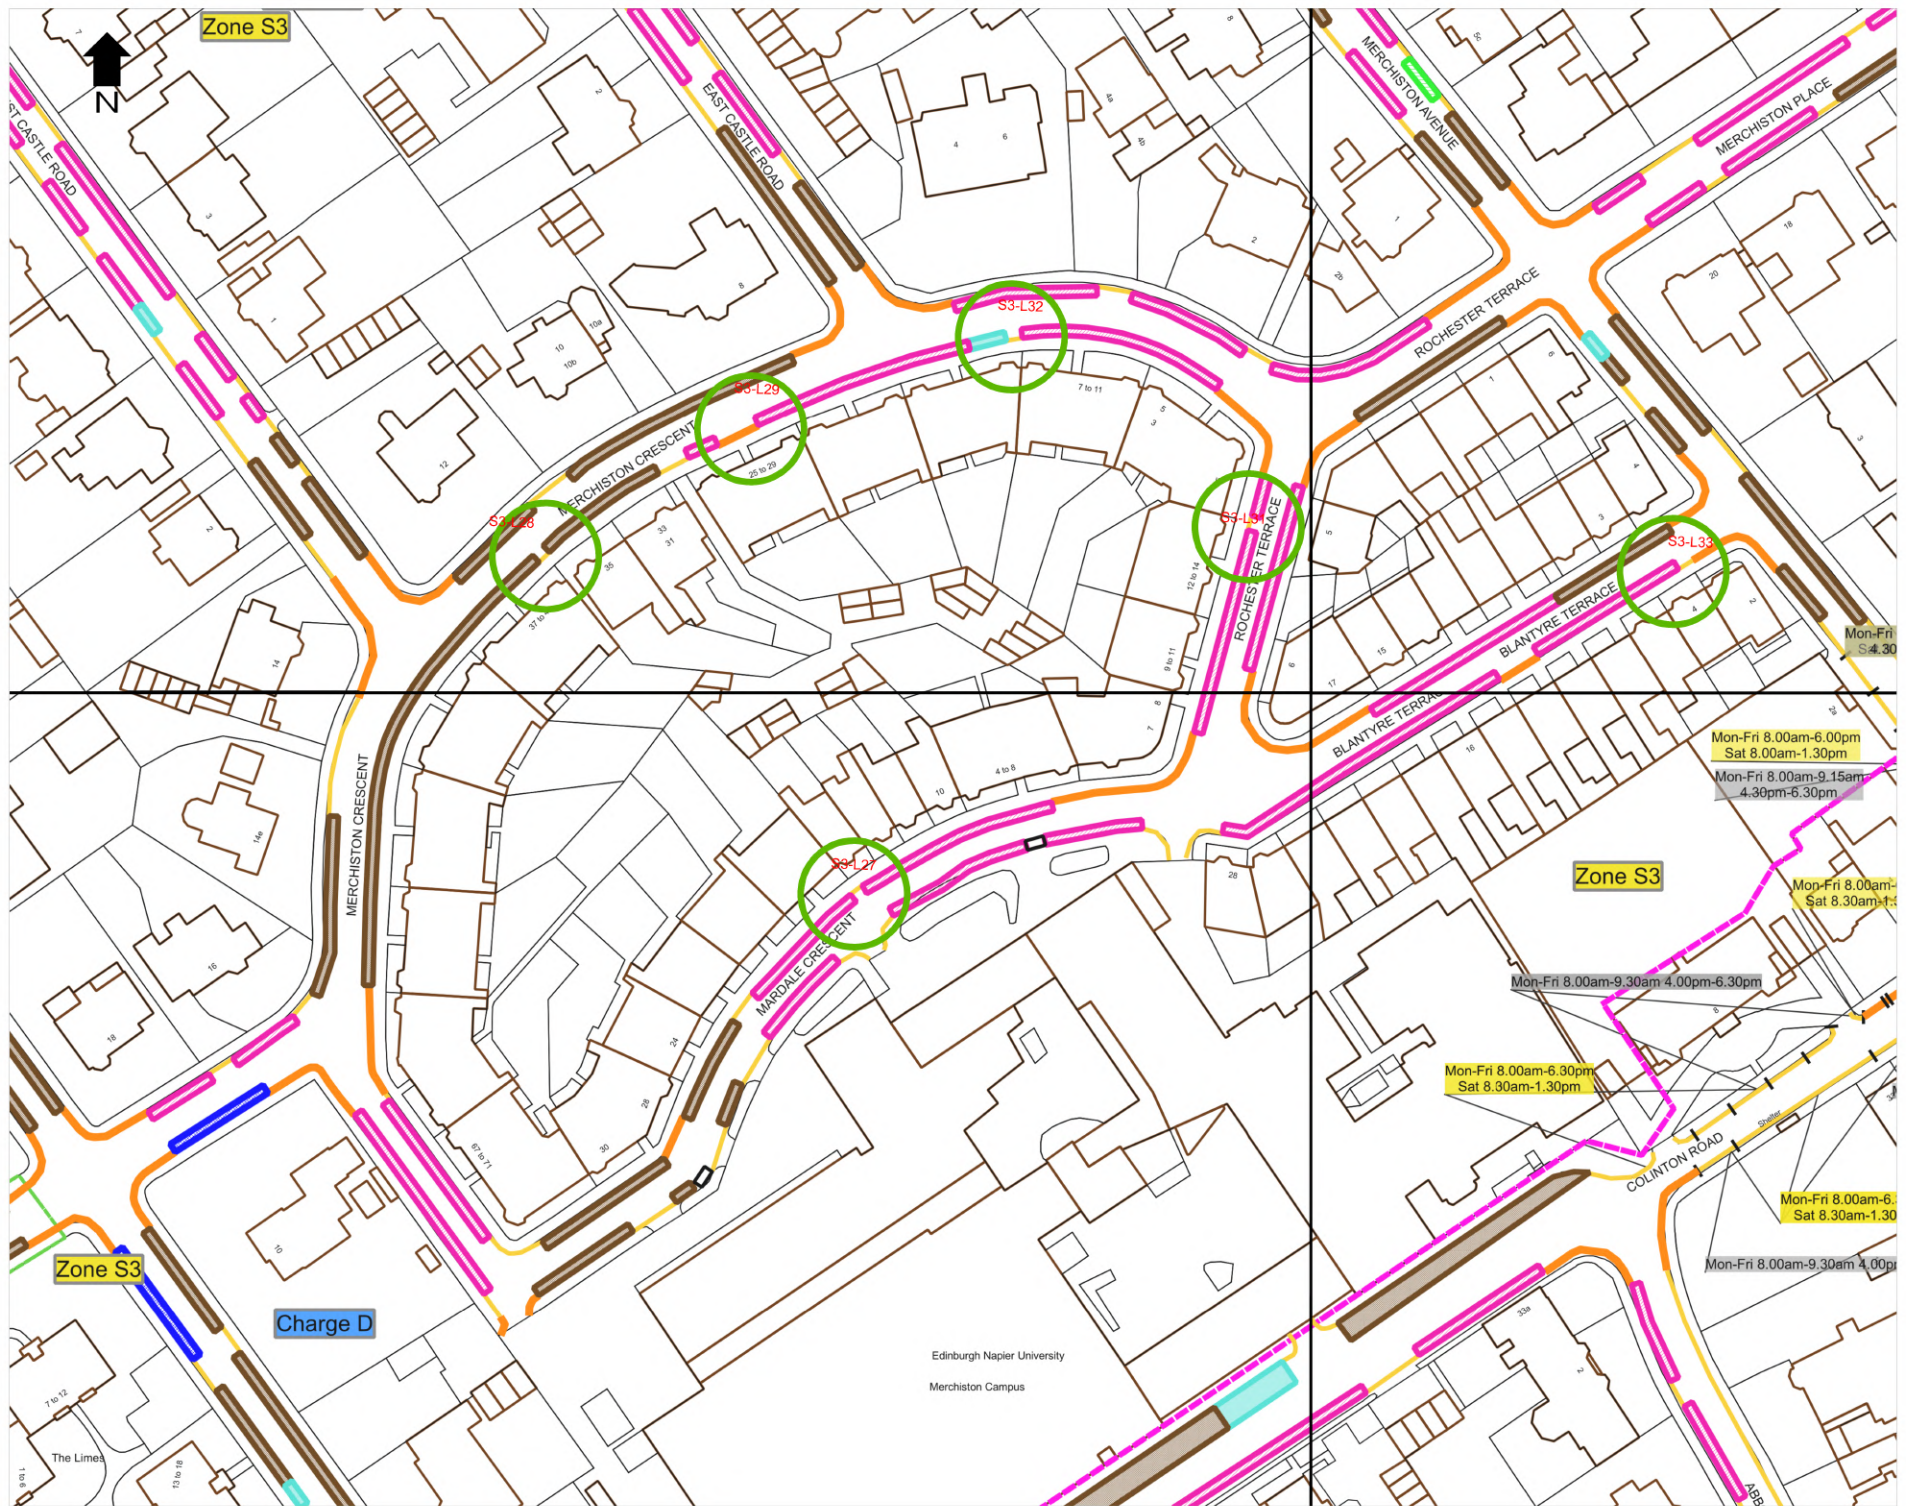

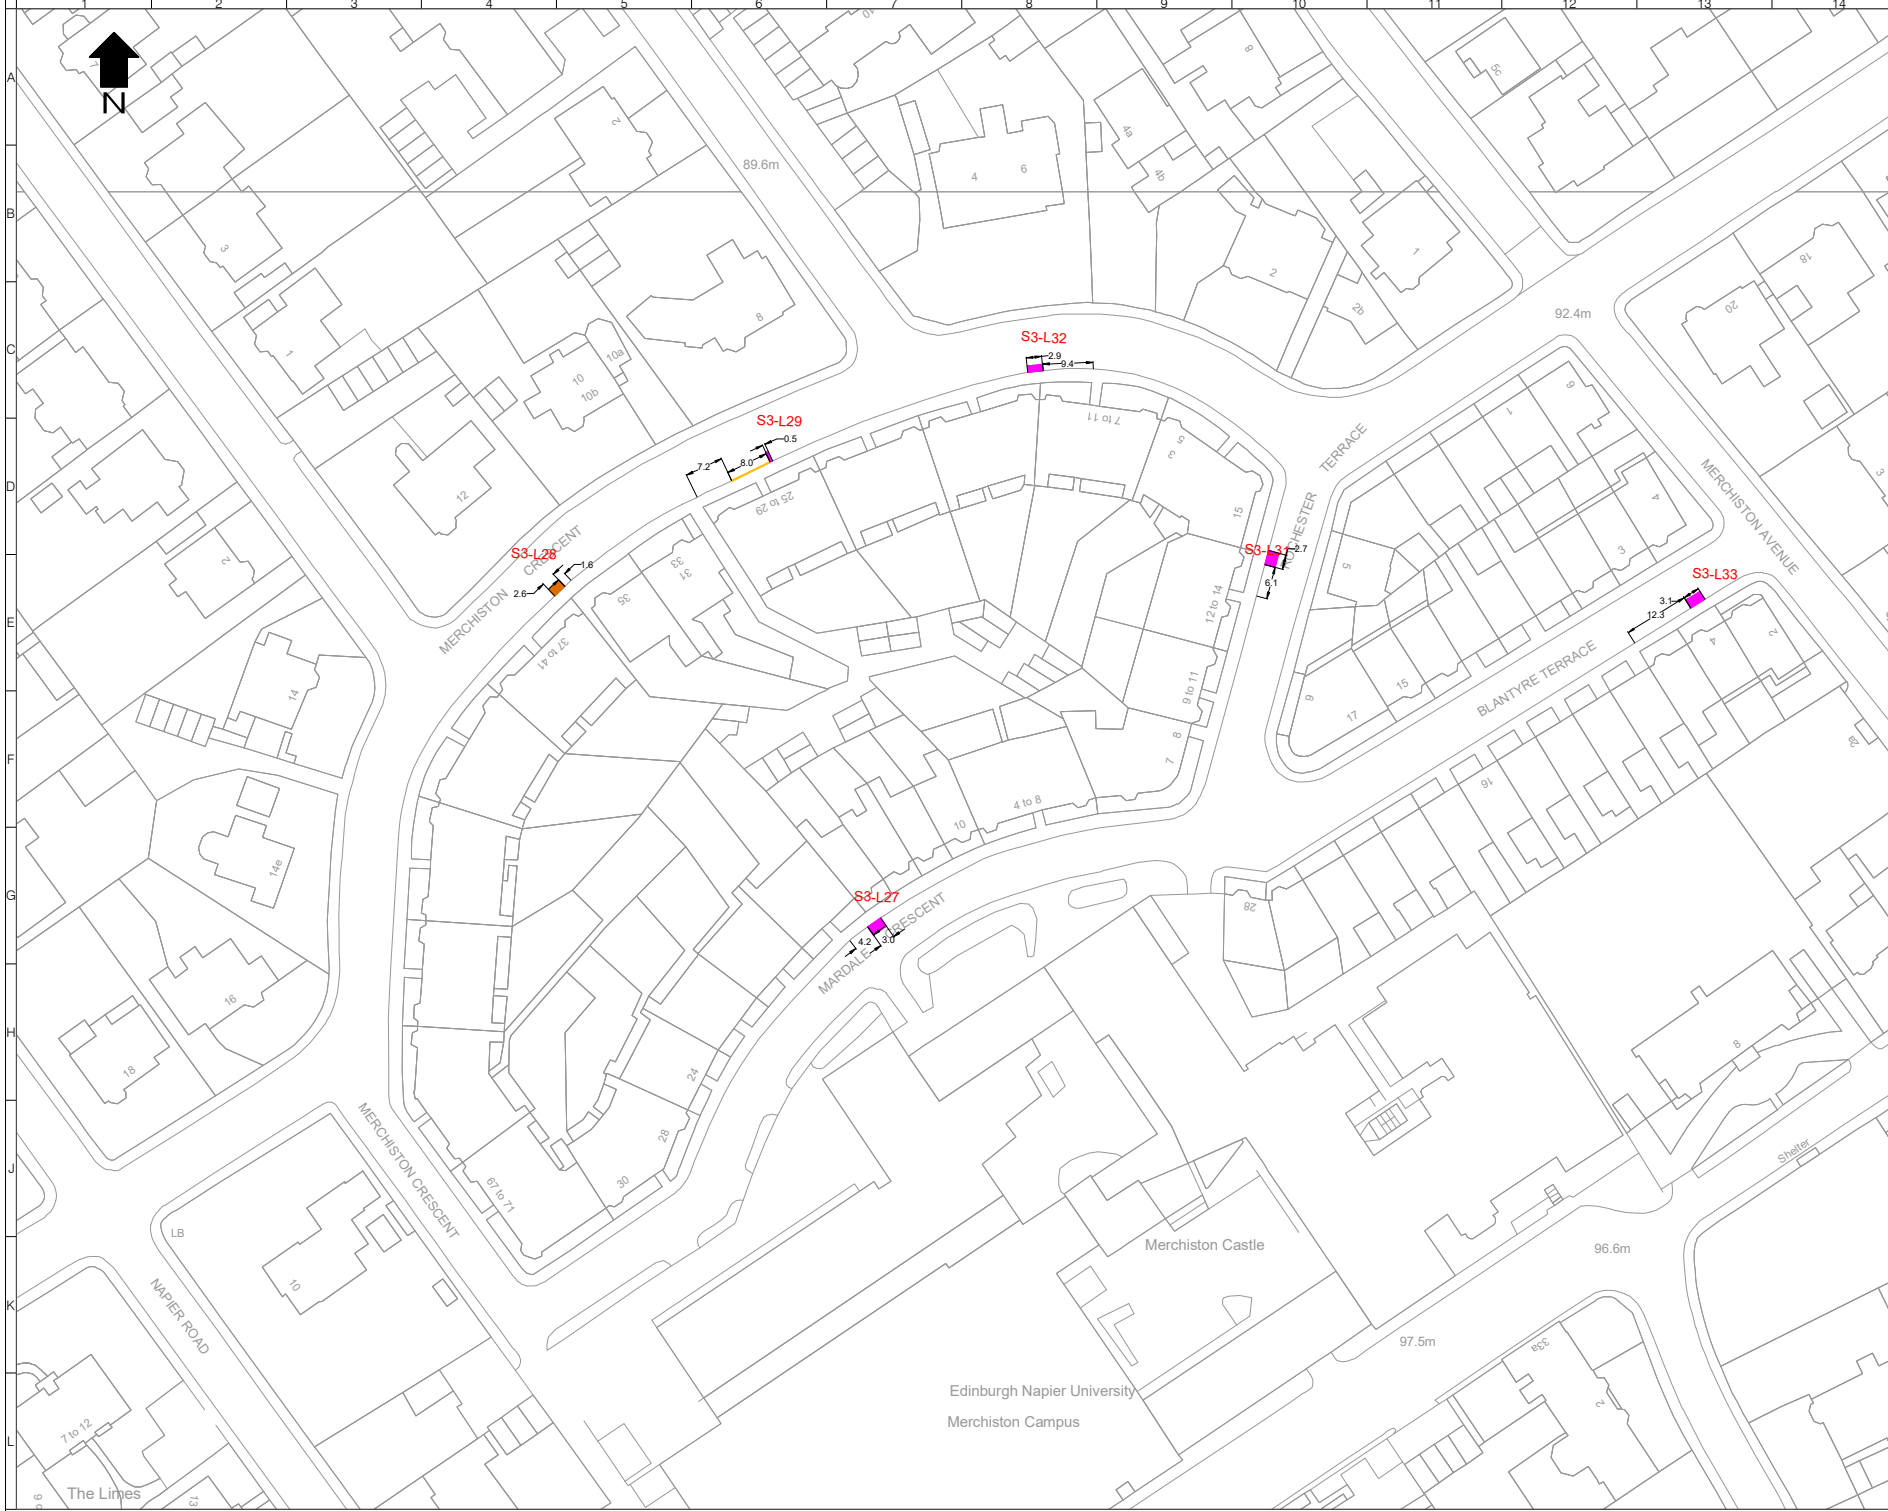

- LEGEND**
- Extended or New Permit Holder Bay
 - Extended or New Shared Use Bay
 - Extended or Pay and Display Bay
 - Extended or New Double Yellow Line
 - Extended or New Single Yellow Line
- SX-LXX** Reference number associated with change in existing restrictions

Rev	Date	Description	Drn	Chk	App
2	04/04/2023	REVISED FOLLOWING CIC COMMENTS	IG	EM	EM
1	30/03/2023	REVISED AFTER CIC COMMENTS	IG	EM	EM
0	22/03/2023	PREP ISSUE	IG	DF	EM

PROJECT CENTRE

www.mastanholding.co.uk/projects

Client
EDINBURGH
THE CITY OF EDINBURGH COUNCIL

Project
CBR IN EXISTING CPZ - DELEGATED POWERS DRAWINGS


Drawing Title
AREA S3
PAGE 3 OF 5

Drawing Status
FOR APPROVAL

Drawn	Designed	Date	Scale	Size
EA	EA	DEC 2022	1:500	A1

Drawing No.
1000009038-S3-P5

Rev
2

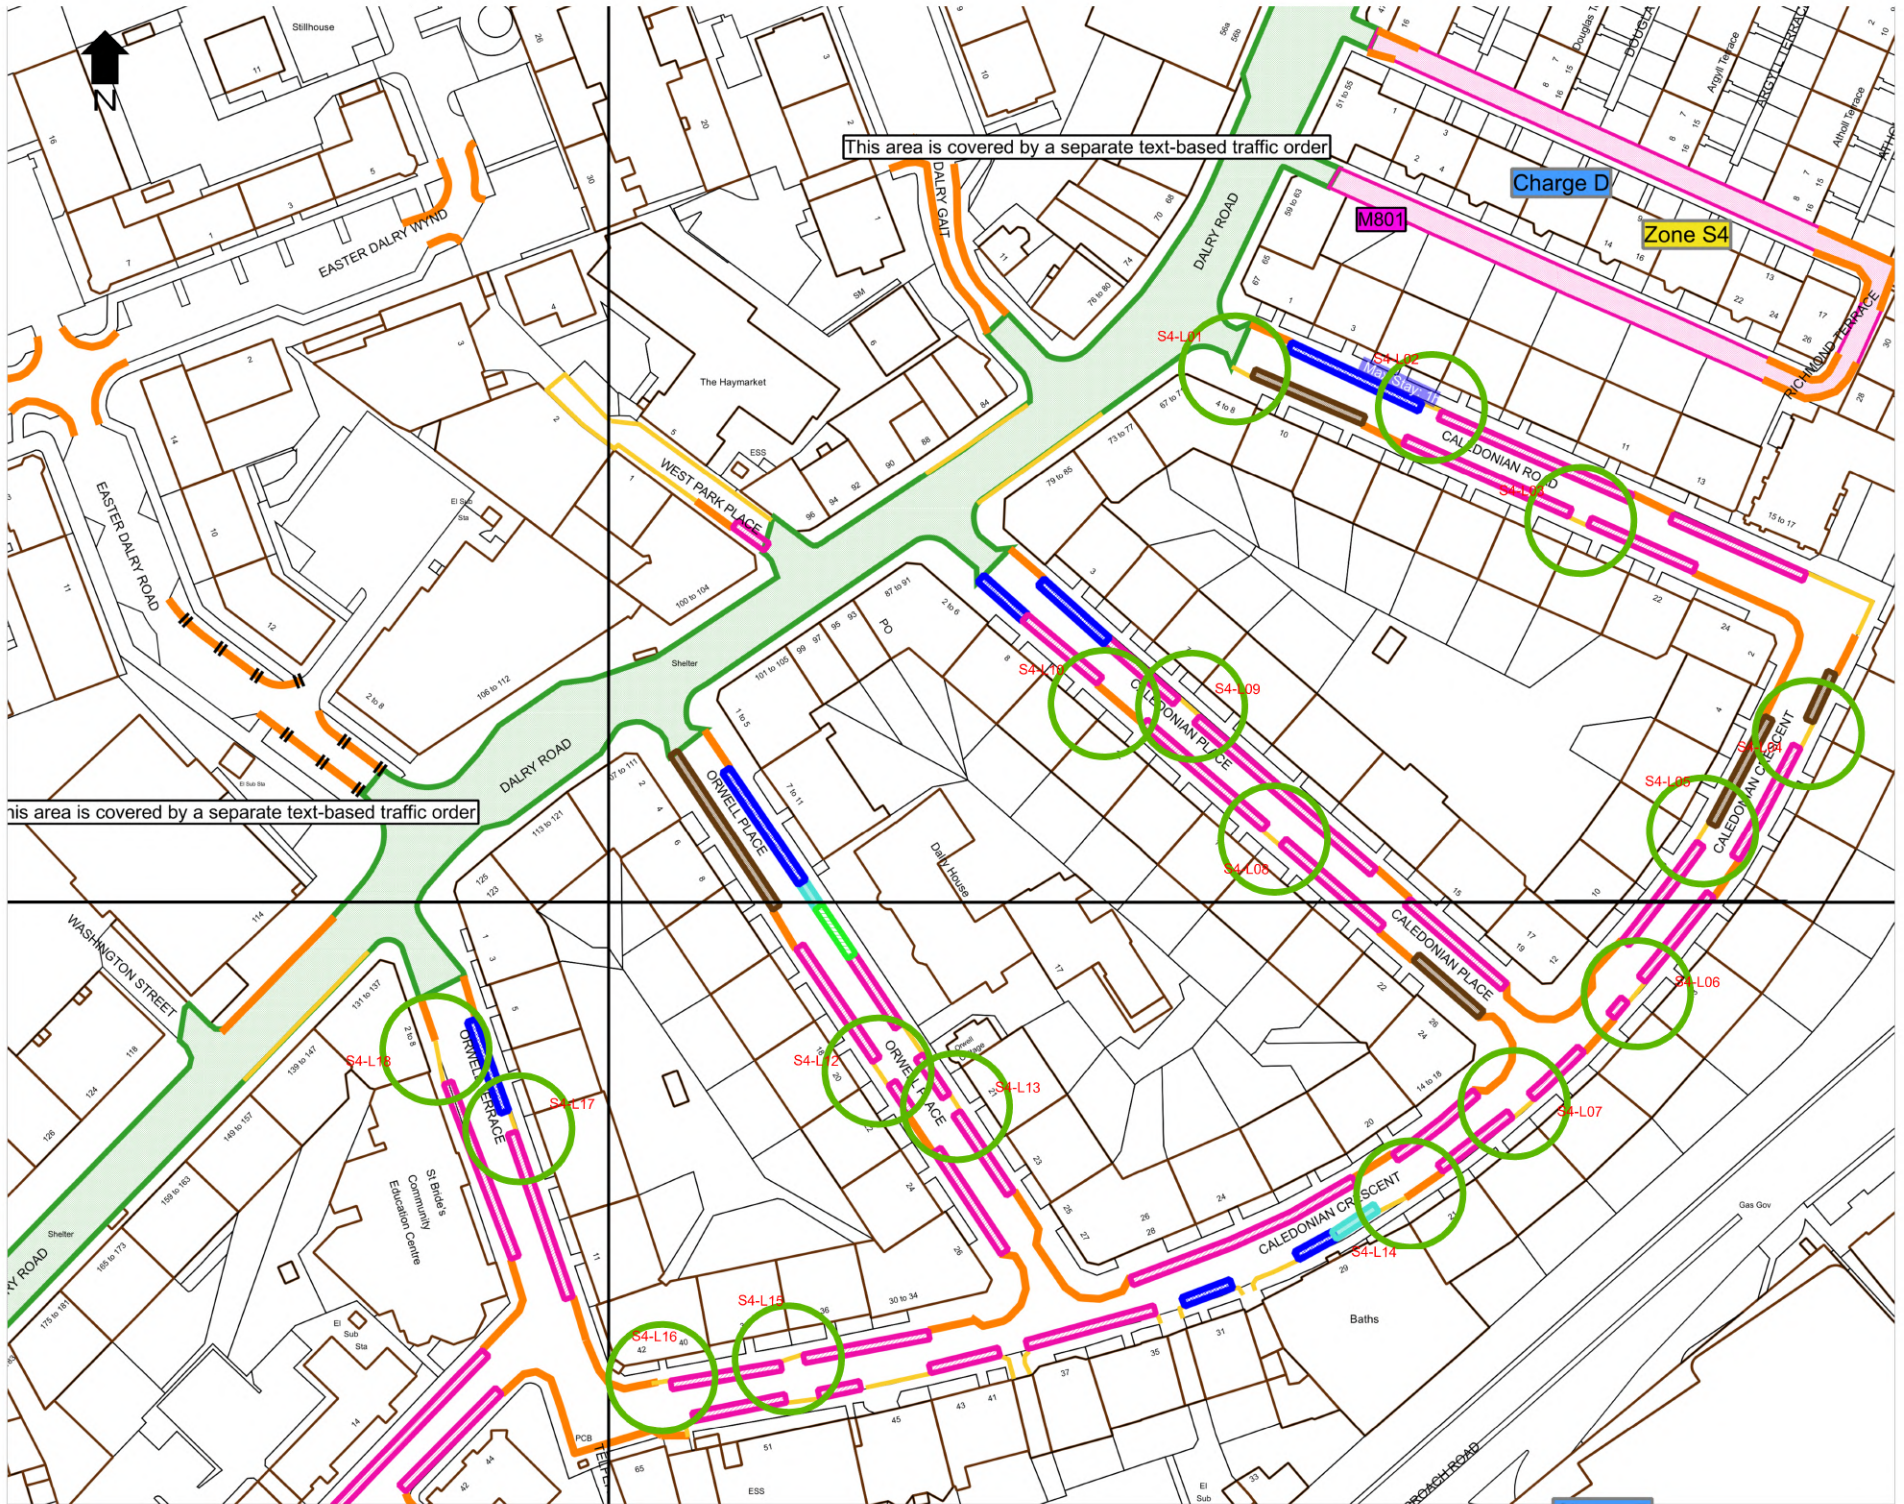

This area is covered by a separate text-based traffic order

Charge D

M801

Zone S4

This area is covered by a separate text-based traffic order

S4-L1

S4-L2

S4-L3

S4-L4

S4-L5

S4-L6

S4-L7

S4-L8

S4-L9

S4-L10

S4-L11

S4-L12


S4-L13

S4-L14

S4-L15

S4-L16

S4-L17

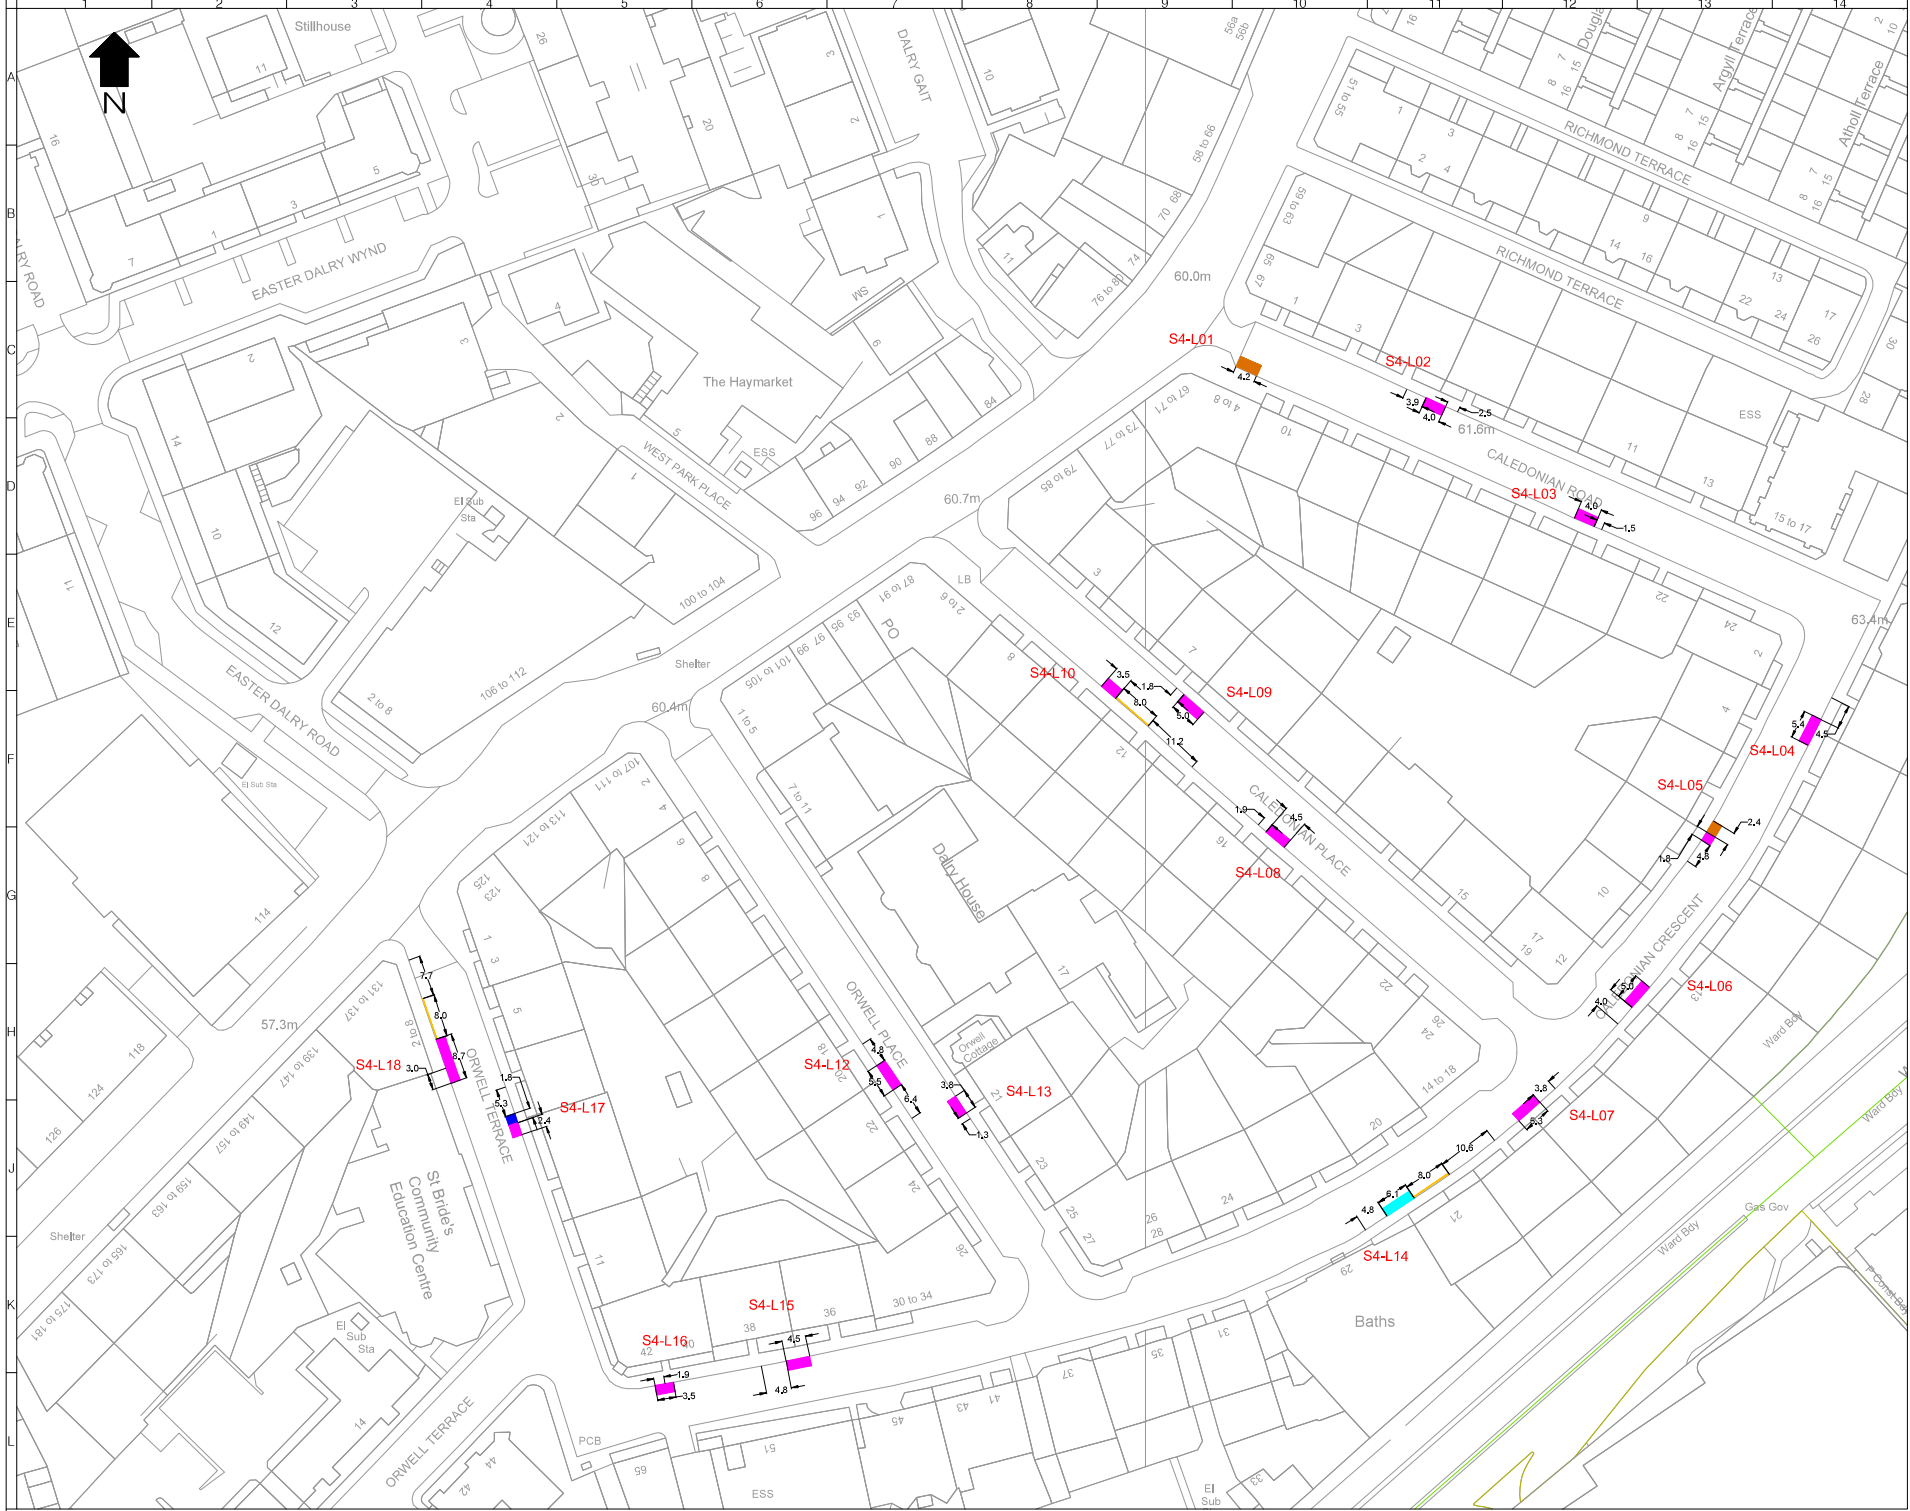

- LEGEND**
- Extended or New Permit Holder Bay
 - Extended or New Shared Use Bay
 - Extended or Pay and Display Bay
 - Extended or New Double Yellow Line
 - Extended or New Single Yellow Line
- SX-LXX** Reference number associated with change in existing restrictions

Rev	Date	Description	Drn	Chk	App
2	04/06/2022	REVISED FOLLOWING COMMENTS	EL	EM	EM
1	31/05/2022	REVISED AFTER DEC COMMENTS	EGS	EMM	EMM
0	25/03/2022	PREL ISSUE	EL	CF	EM

PROJECT CENTRE

www.edinburgh.gov.uk/projects

EDINBURGH
THE CITY OF EDINBURGH COUNCIL

Client

Project
CBR IN EXISTING CPZ - DELEGATED POWERS DRAWINGS


Drawing Title
AREA S4
PAGE 1 OF 6


Drawing Status
FOR APPROVAL

Drawn	Designed	Date	Scale	Issue
EA	EA	DEC 2022	1:500	A1

Drawing No.
1000009038-S4-P1

Rev
2

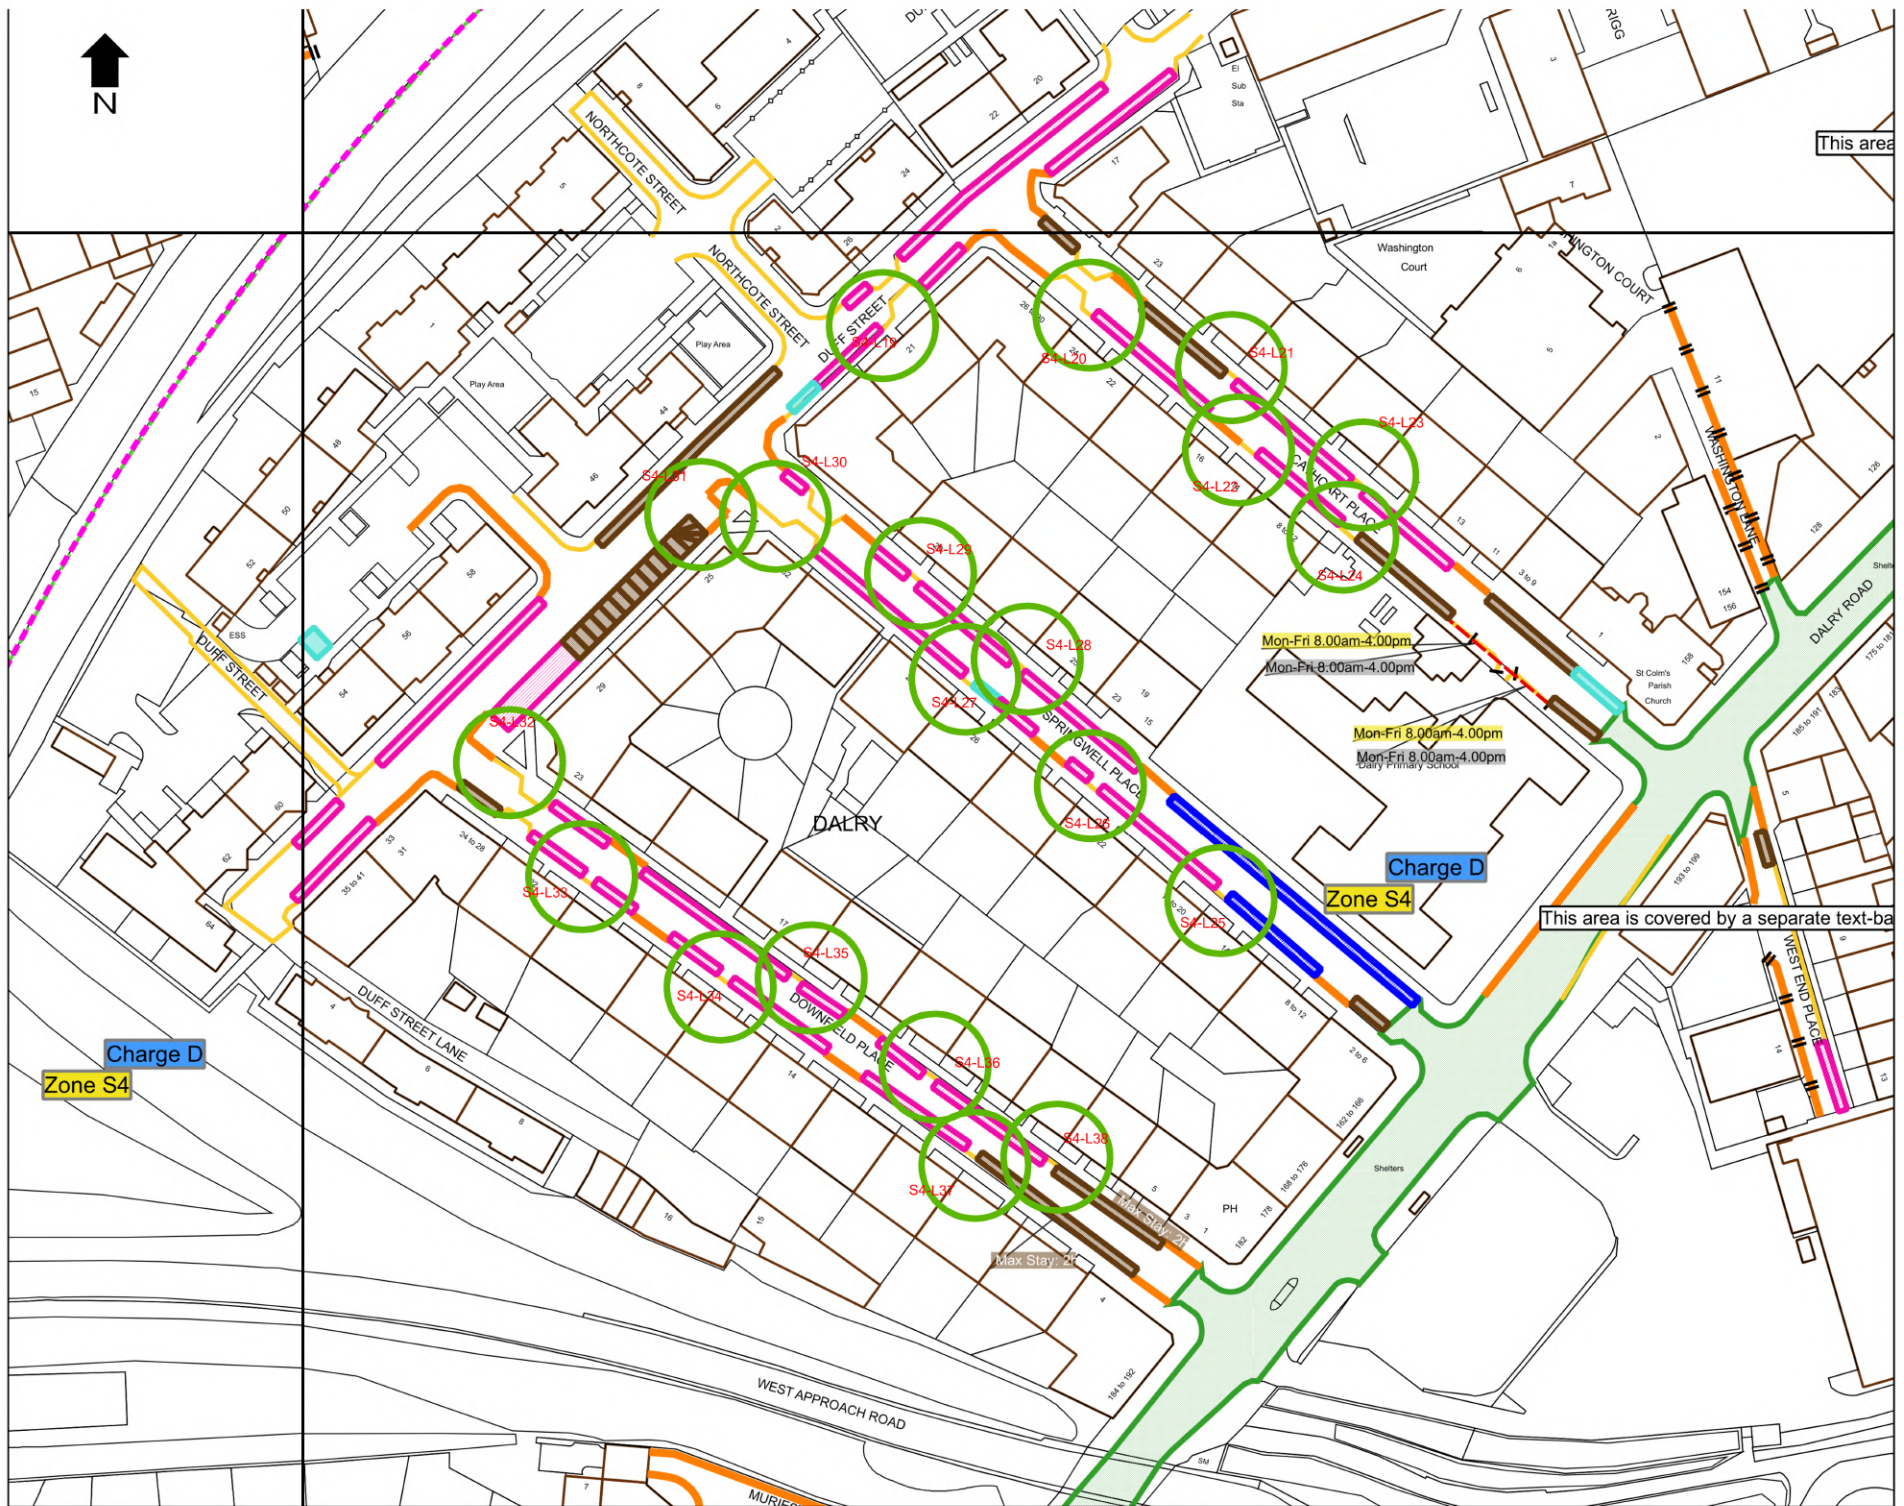

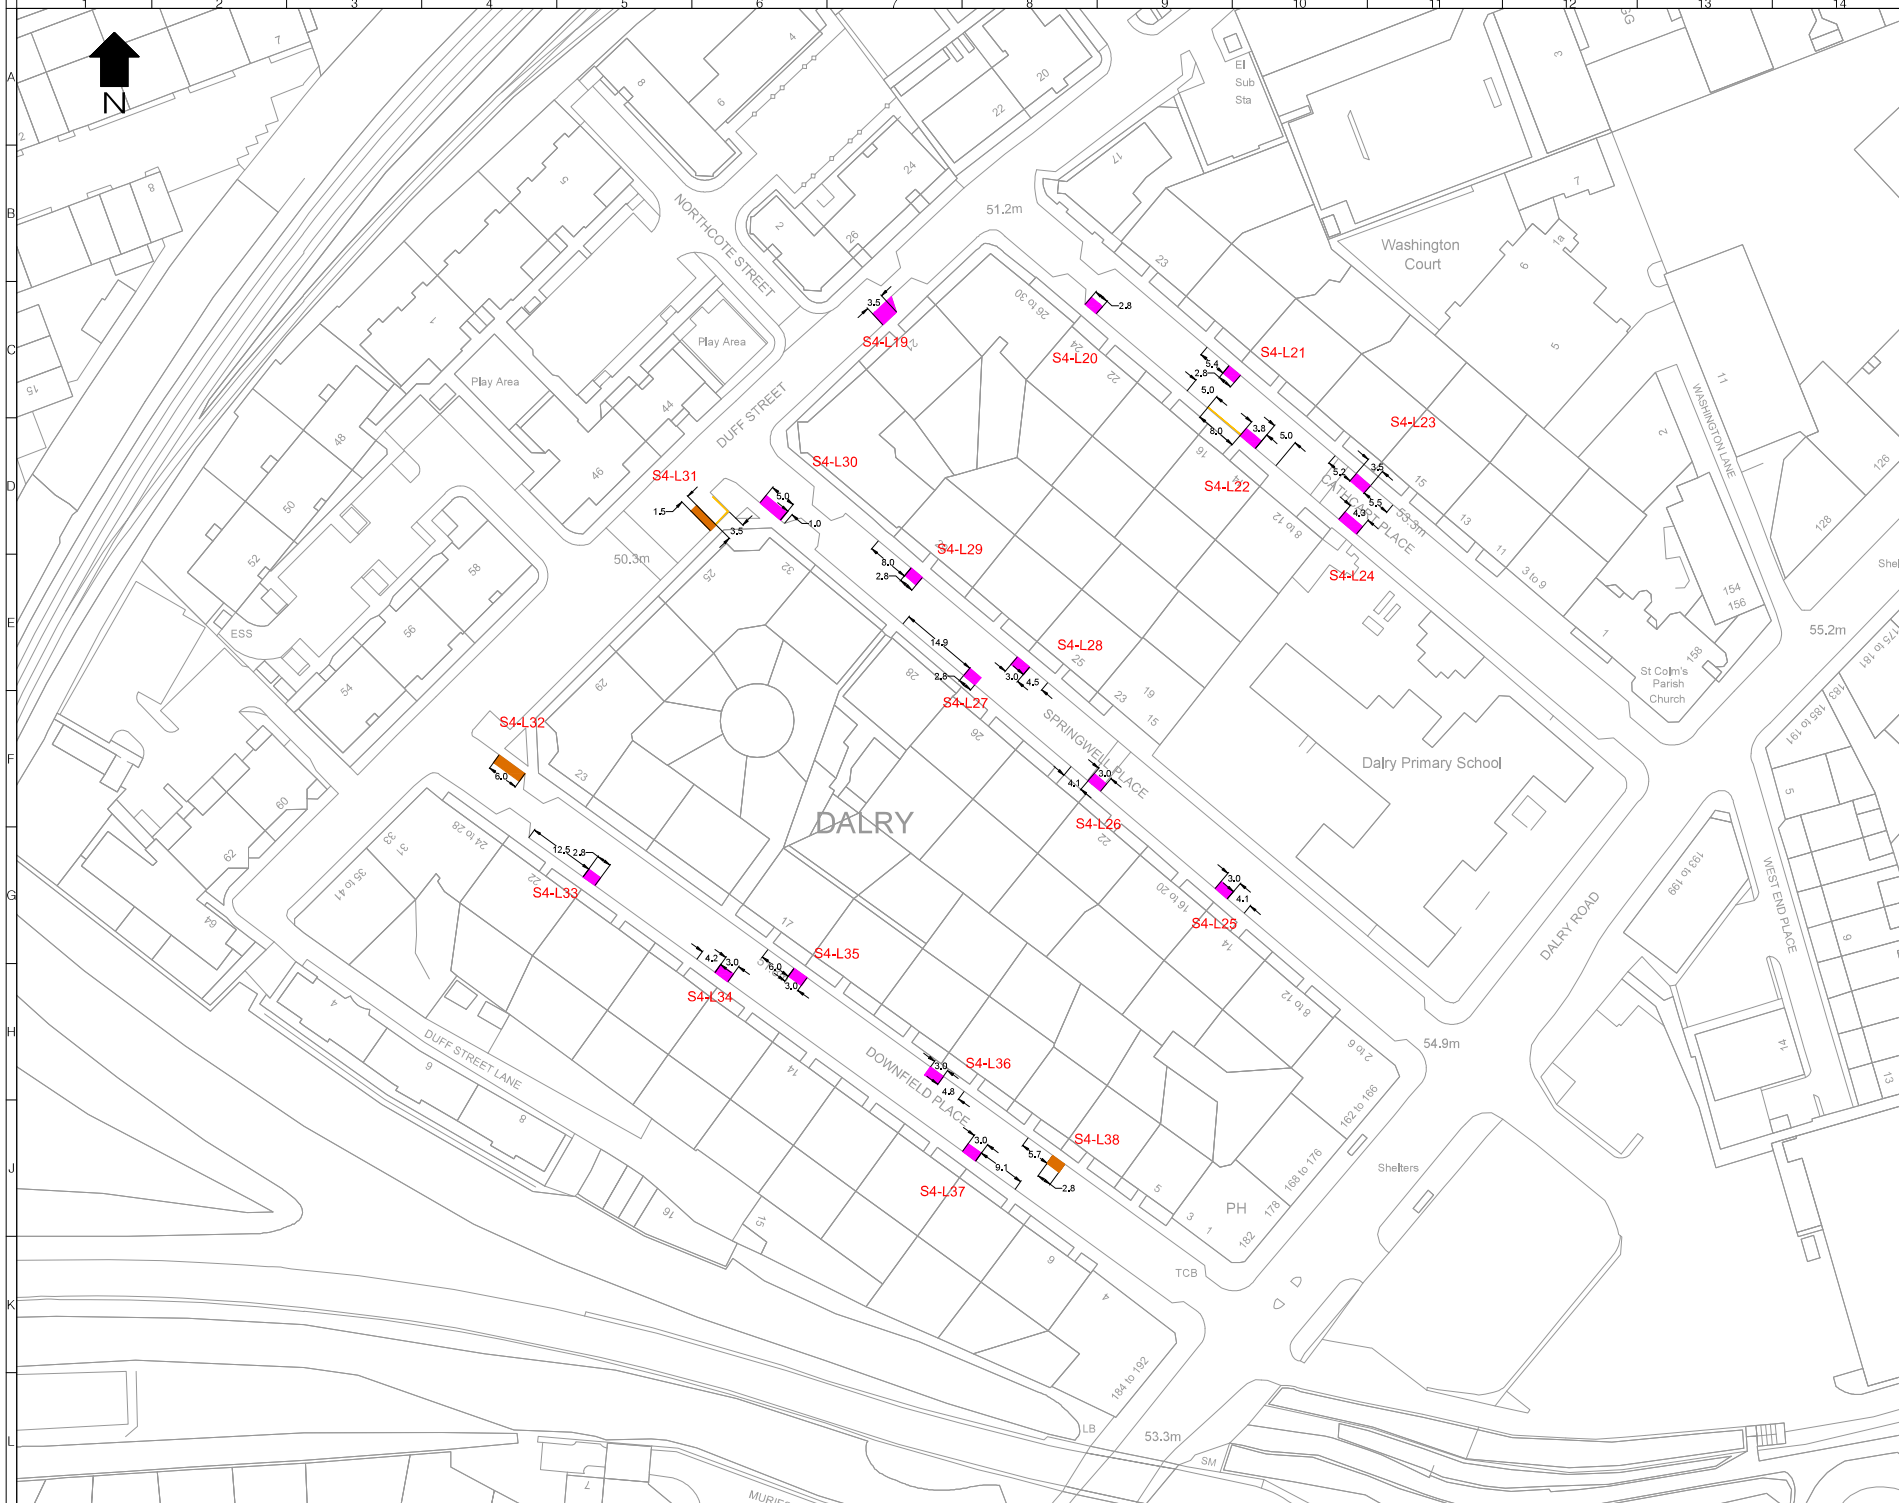

- LEGEND**
- Extended or New Permit Holder Bay
 - Extended or New Shared Use Bay
 - Extended or Pay and Display Bay
 - Extended or New Double Yellow Line
 - Extended or New Single Yellow Line
 - SX-LXX** Reference number associated with change in existing restrictions

Rev	Date	Description	Drn	Chk	App
2	04/06/2022	REVISED FOLLOWING DECISIONS	PL	EM	EM
1	31/05/2022	REVISED AFTER DECISIONS	PL	EM	EM
0	25/03/2022	FIRST ISSUE	PL	CP	EM

This drawing has been developed/created to meet the requirements of the contract and may contain design and intellectual property rights. You consent to design standards.

PROJECT CENTRE

www.projectcentre.co.uk

EDINBURGH
THE CITY OF EDINBURGH COUNCIL

Client: **EDINBURGH**

Project: **CBR IN EXISTING CPZ - DELEGATED POWERS DRAWINGS**


Drawing Title: **AREA S4
PAGE 2 OF 6**

Drawing Status: **FOR APPROVAL**

Drawn	Designed	Date	Scale	Issue
EA	EA	DEC 2022	1:500	A1

Drawing No.: 1000009036-S4-P2


Rev: 2

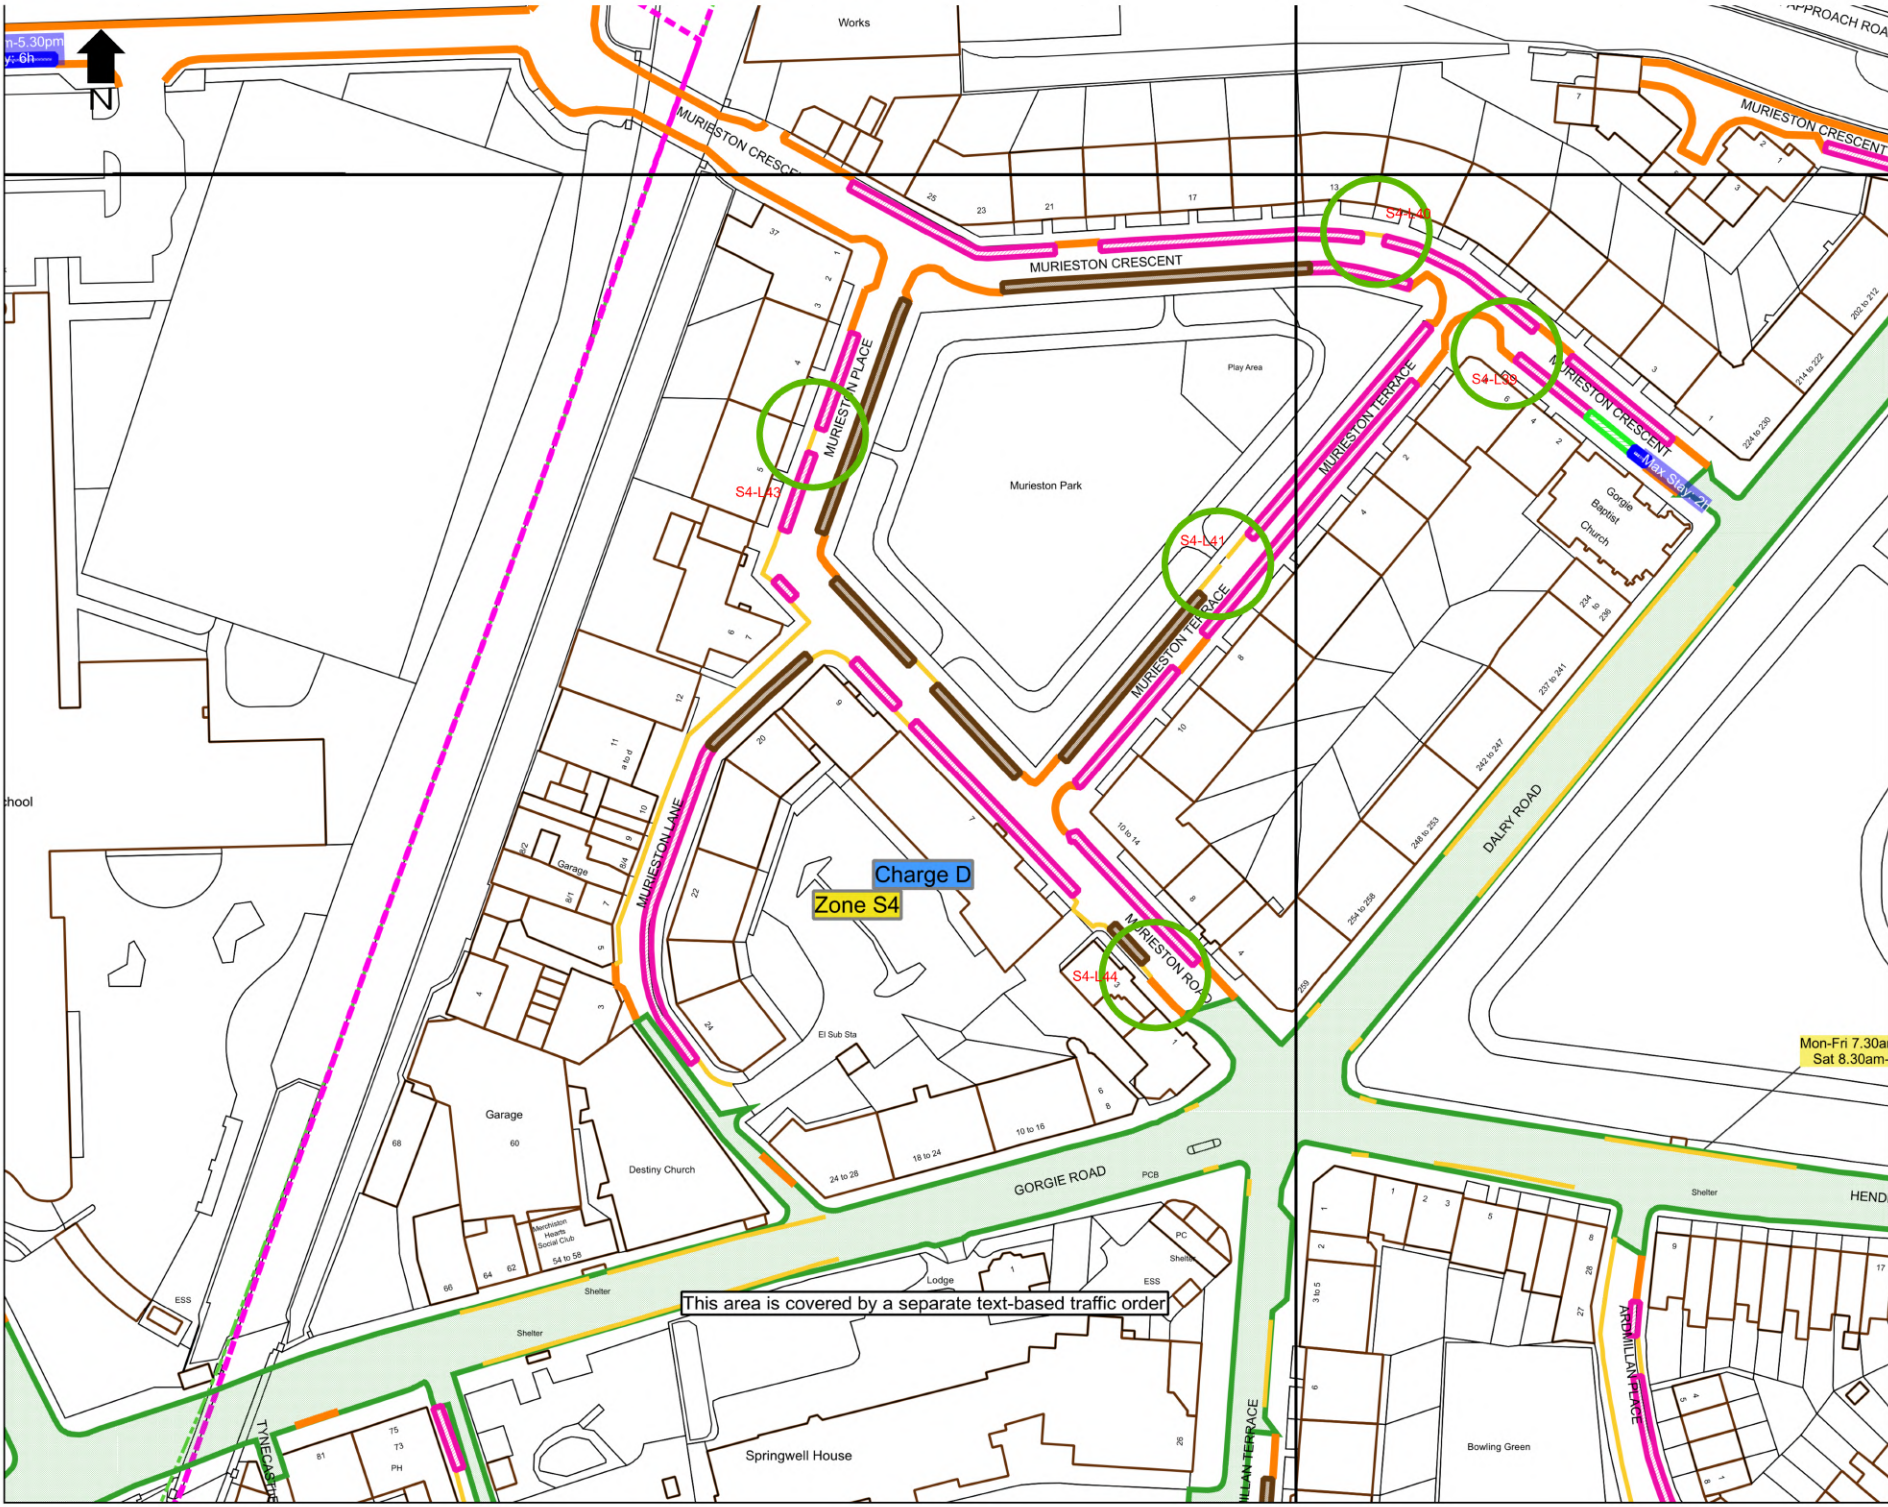

Charge D
Zone S4

This area is covered by a separate text-based traffic order

Mon-Fri 7.30am
Sat 8.30am

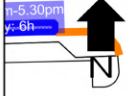

chool

Works

PROACH ROAD

MURIESTON CRESCENT

MURIESTON CRESCENT

MURIESTON CRESCENT

MURIESTON PLACE

Murieston Park

Play Area

MURIESTON TERRACE

MURIESTON CRESCENT

DALRY ROAD

MURIESTON ROAD

GORGIE ROAD

HEND

Springwell House

Bowling Green

TINCEBURN

MURIESTON TERRACE

MURIESTON PLACE

Garage

Garage

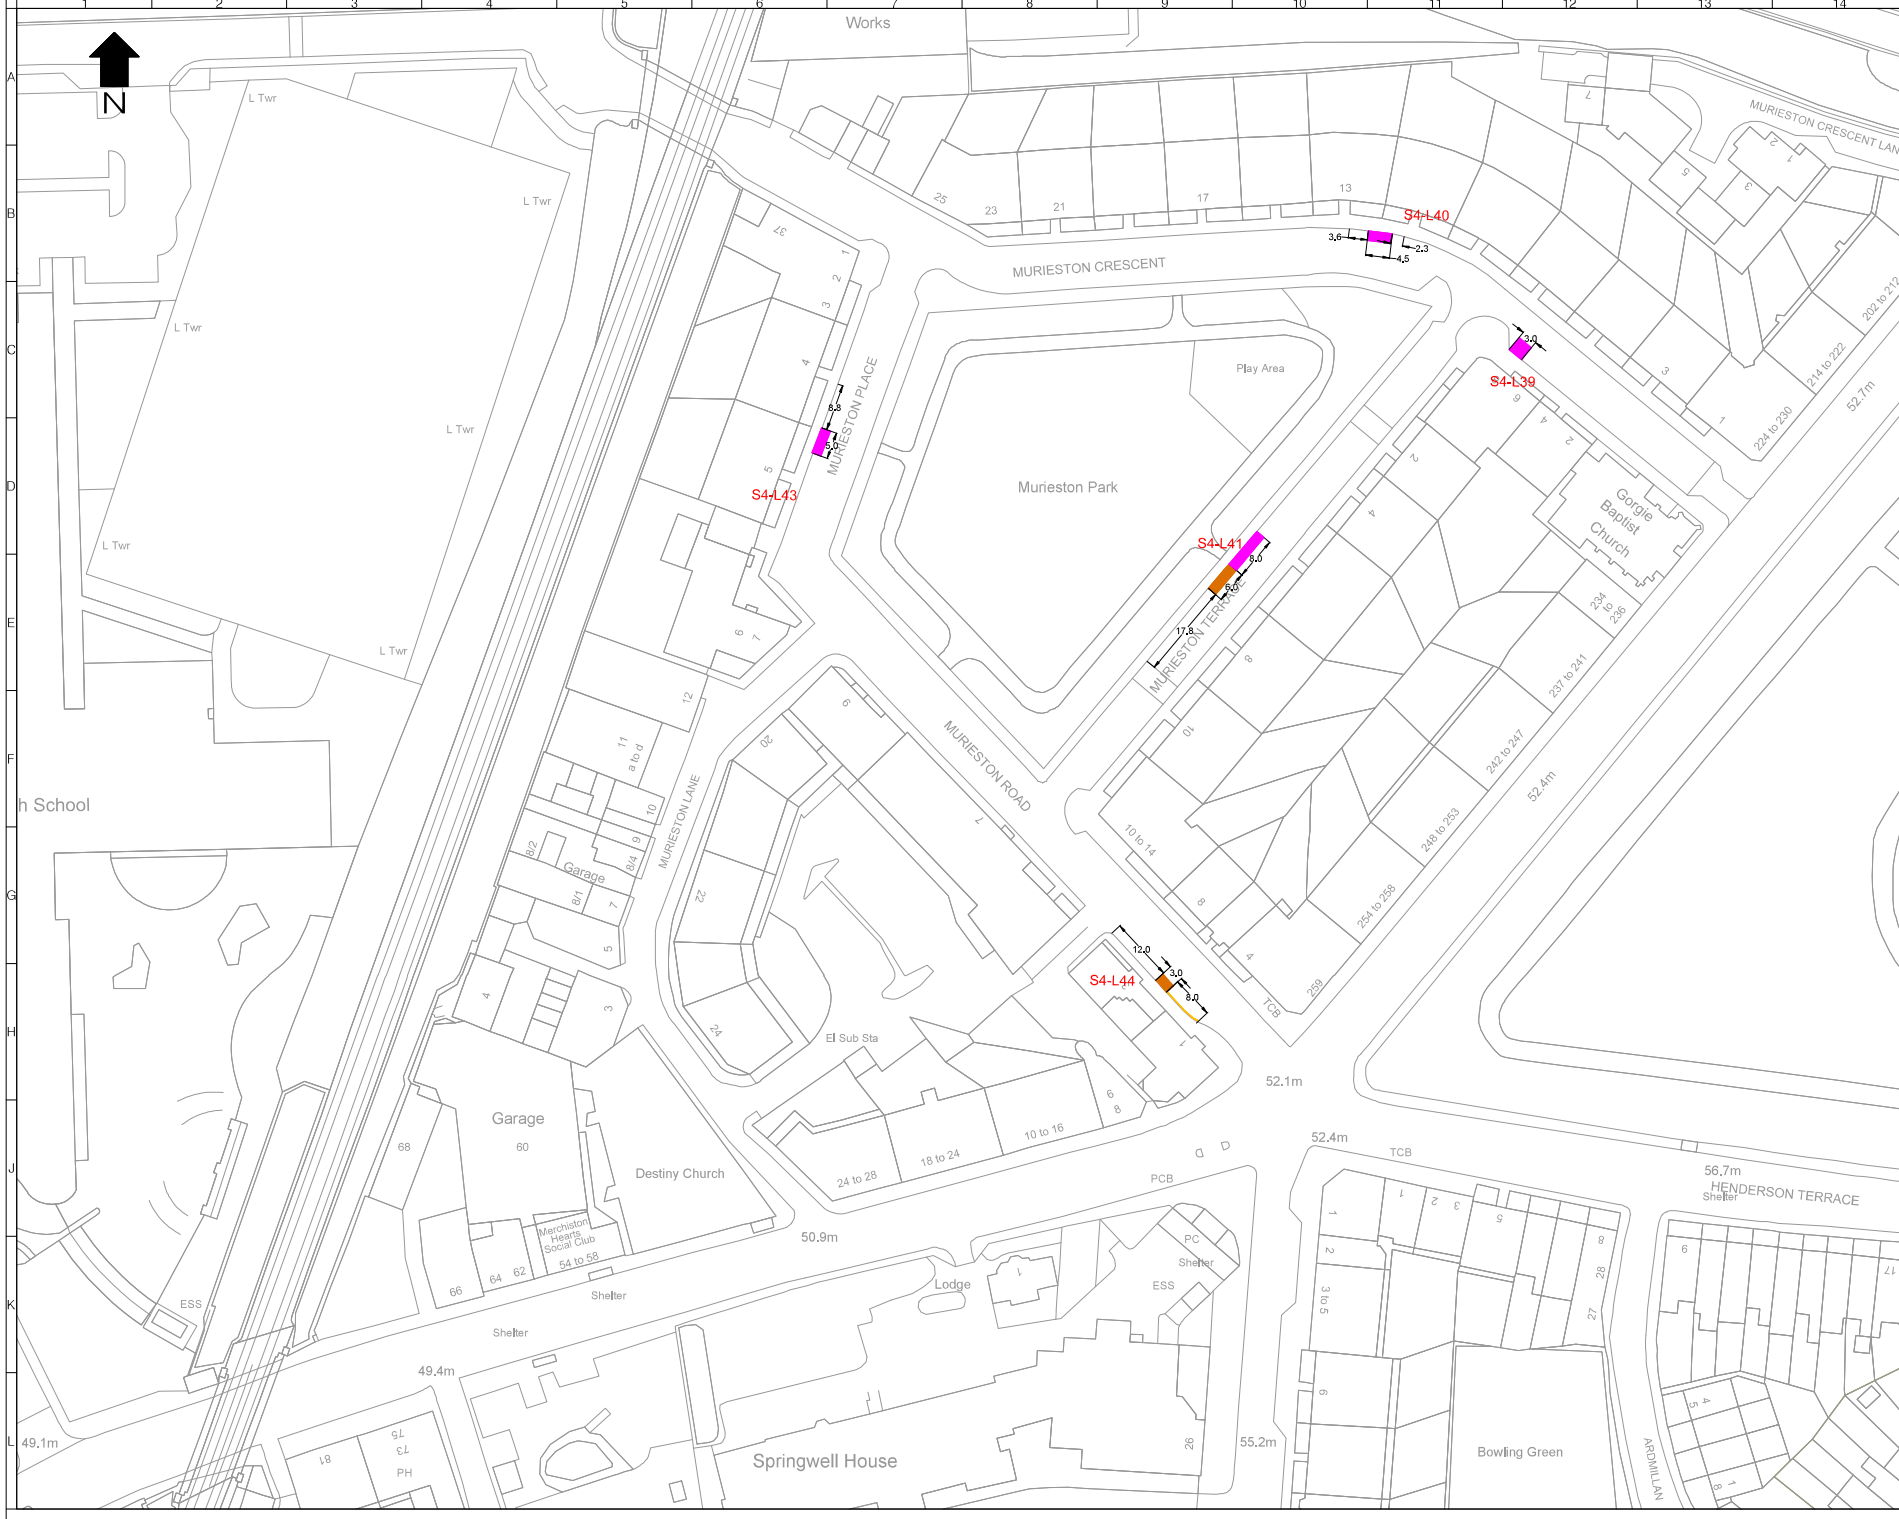

LEGEND

- Extended or New Permit Holder Bay
- Extended or New Shared Use Bay
- Extended or Pay and Display Bay
- Extended or New Double Yellow Line
- Extended or New Single Yellow Line

SX-LXX Reference number associated with change in existing restrictions

Rev	Date	Description	Drn	Chk	App
2	04/04/2022	REVIEW FOLLOWING COMMENTS	ES	EM	EM
1	31/03/2022	REVIEW AFTER COMMENTS	ES	EM	EM
0	25/03/2022	PREP ISSUE	ES	CF	EM

This drawing has been electronically prepared to meet the requirements of the contract and may contain design and intellectual property of other third party design professionals.

www.projectcentre.co.uk/projects/edc

Client

Project

CBR IN EXISTING CPZ - DELEGATED POWERS DRAWINGS

Drawing Title

AREA S4
PAGE 3 OF 6


Drawing Status


FOR APPROVAL

Drawn	Designed	Date	Scale	Issue
EA	EA	DEC 2022	1:500	A1

Drawing No. 1000009036-S4-P3

Rev. 2

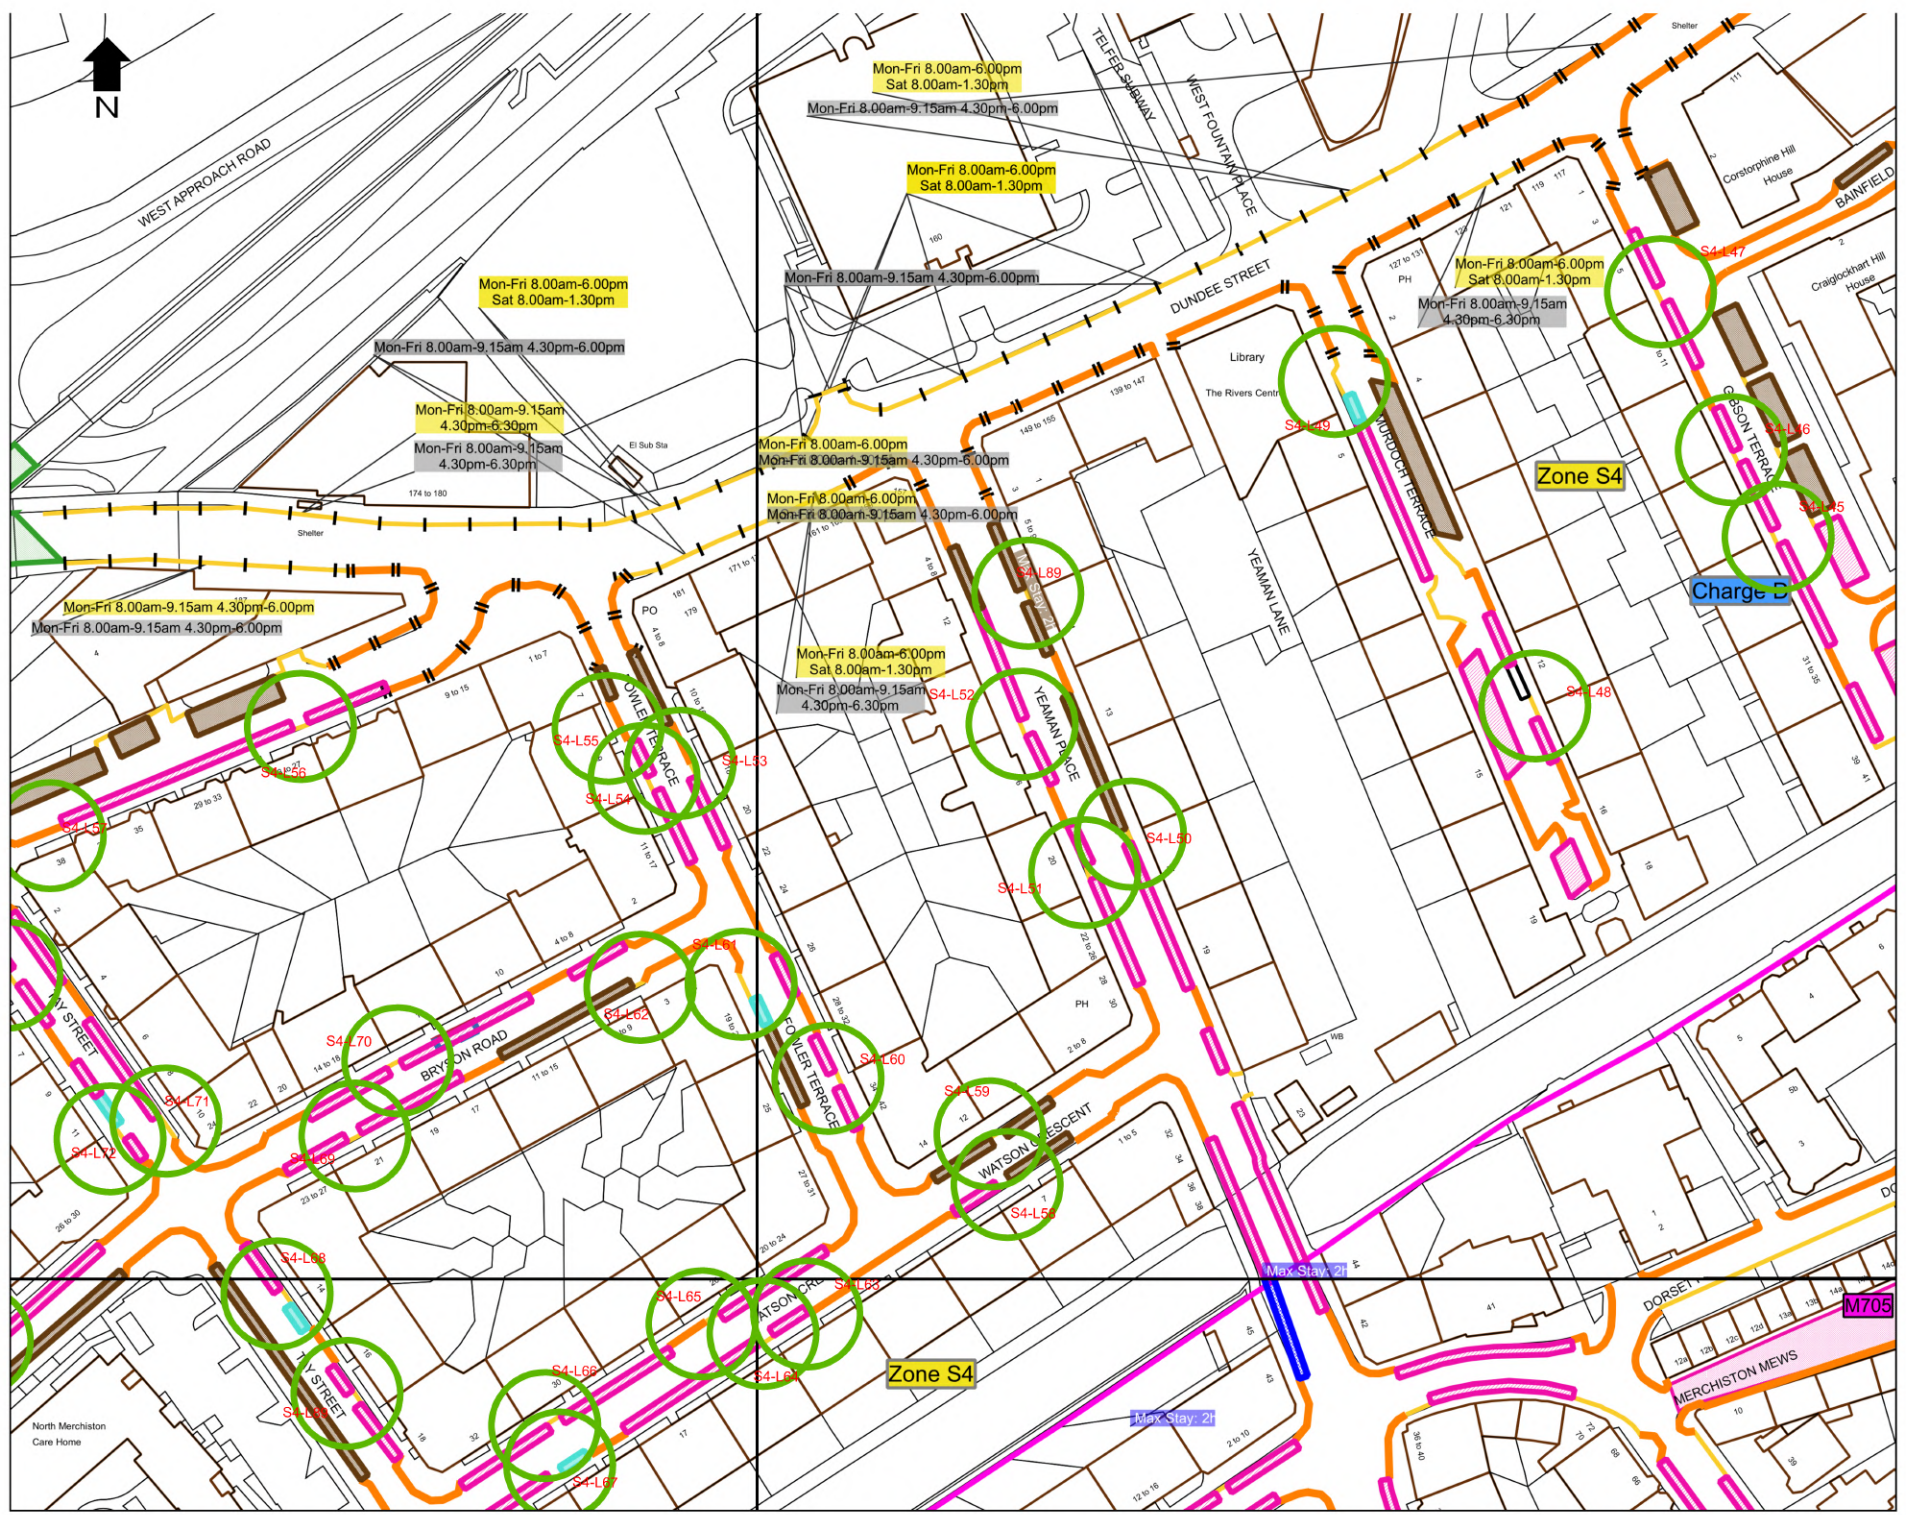

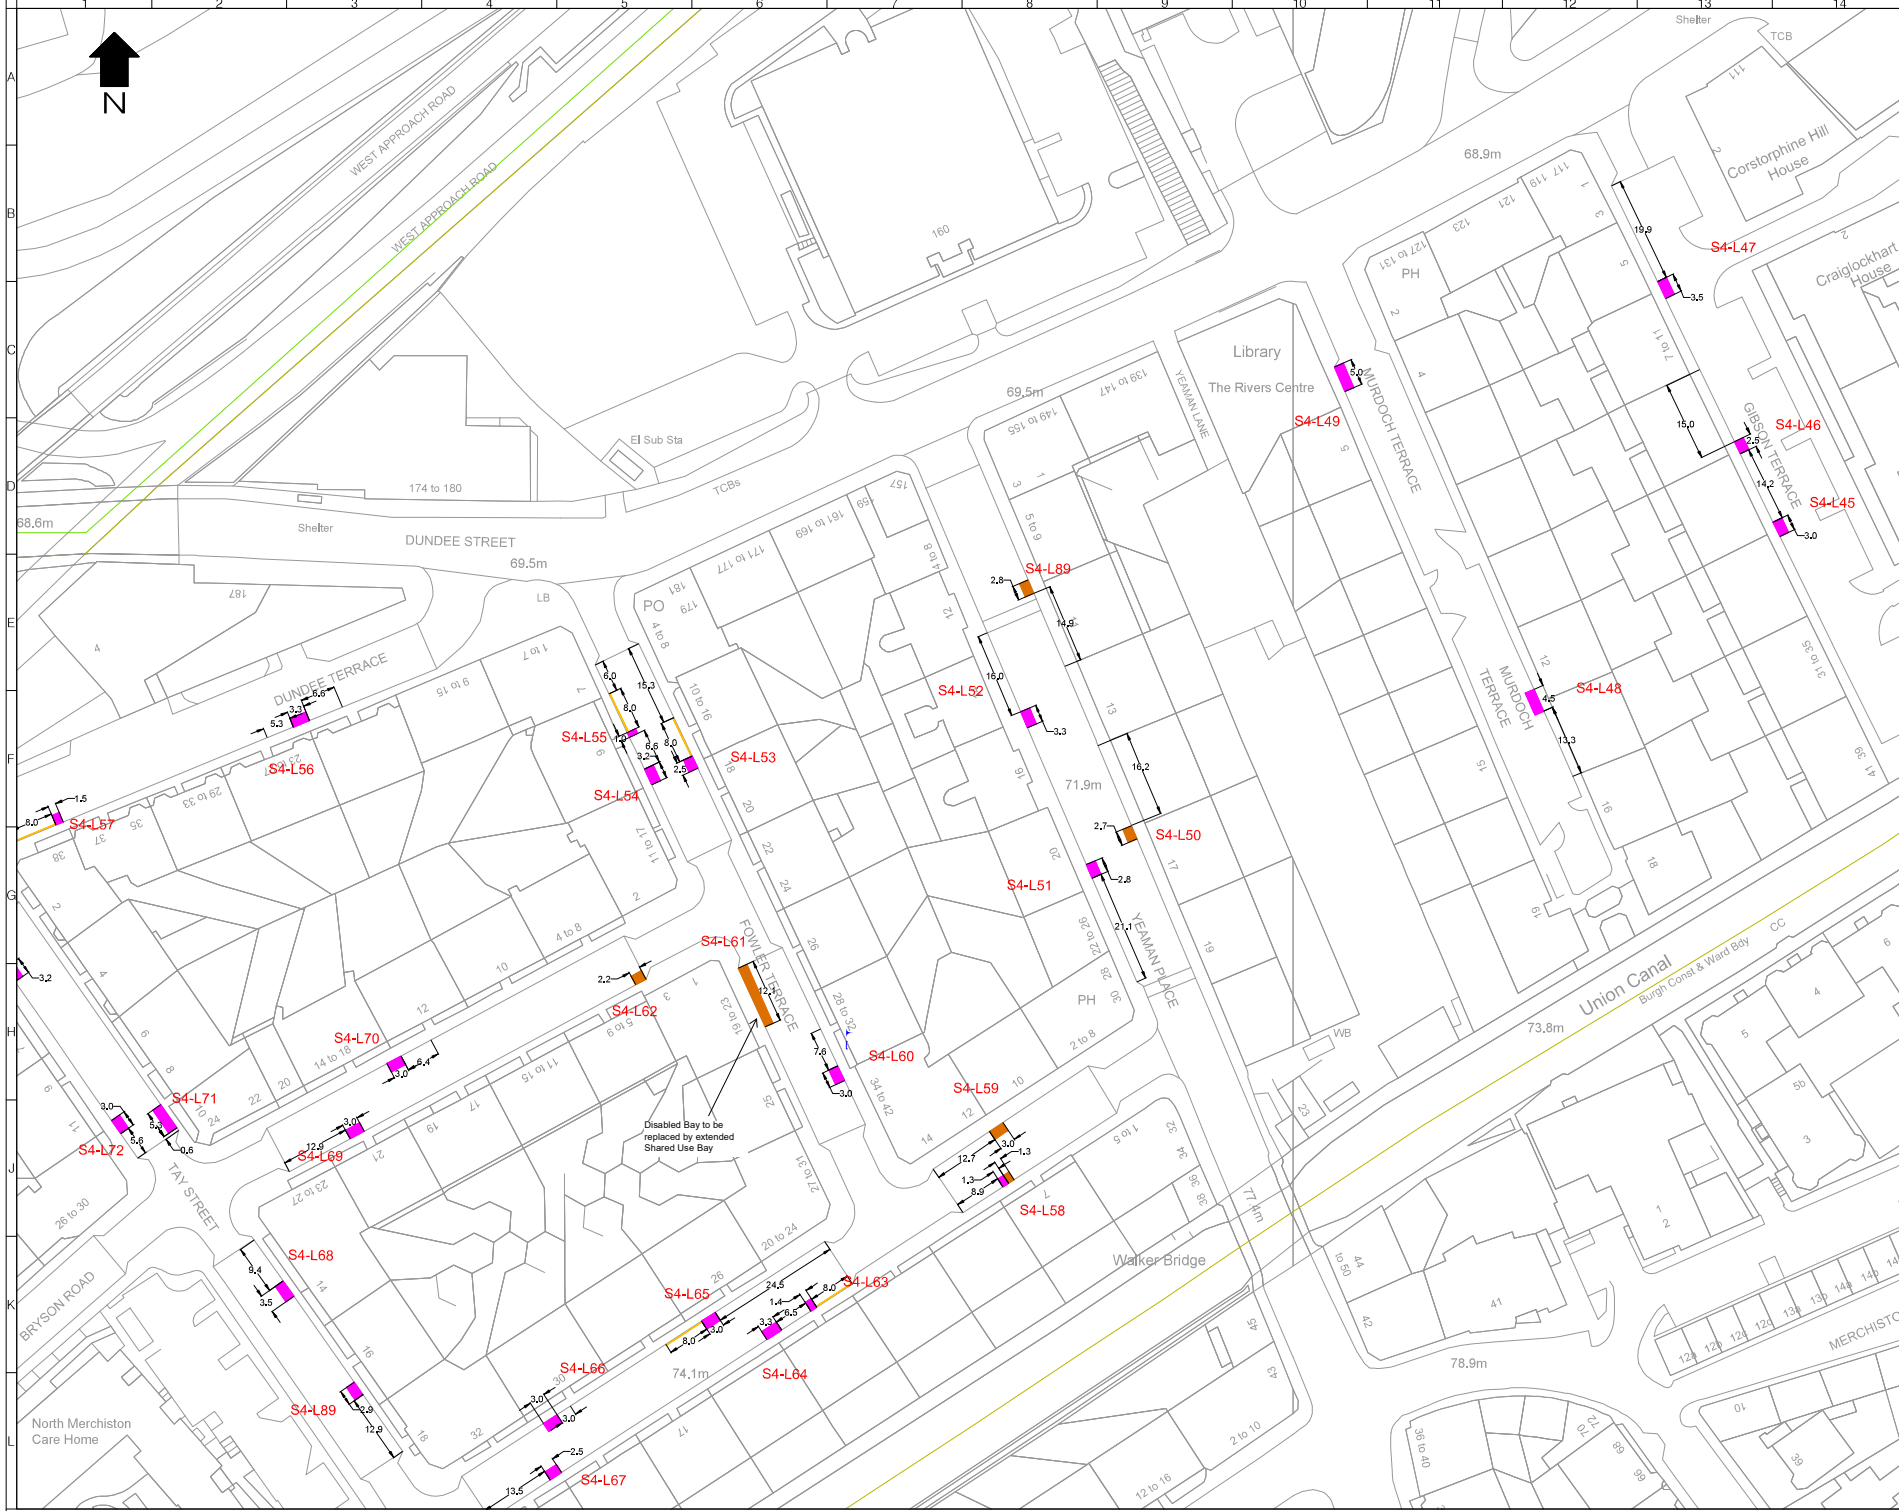

- LEGEND**
- Extended or New Permit Holder Bay
 - Extended or New Shared Use Bay
 - Extended or Play and Display Bay
 - Extended or New Double Yellow Line
 - Extended or New Single Yellow Line
- SX-LXX** Reference number associated with change in existing restrictions

Rev	Date	Description	Drn	Chk	App
2	04/04/2021	REVISED FOLLOWING DEC COMMENTS	PL	EM	EM
1	31/03/2021	REVISED AFTER DEC COMMENTS	PL	EM	EM
0	25/03/2021	PRET ISSUE	PL	CP	EM

PROJECT CENTRE

www.projectcentre.org.uk/projects/edc

EDINBURGH
THE CITY OF EDINBURGH COUNCIL

Client

Project
CBR IN EXISTING CPZ - DELEGATED POWERS DRAWINGS

Drawing Title
AREA S4
PAGE 4 OF 6


Drawing Status
FOR APPROVAL

Drawn	Designed	Date	Scale	Issue
EA	EA	DEC 2022	1:500	A1

Drawing No.
1000009036-S4-P4

Rev
2

Mon-Fri 7.30am-6.30pm
Sat 8.30am-6.30pm

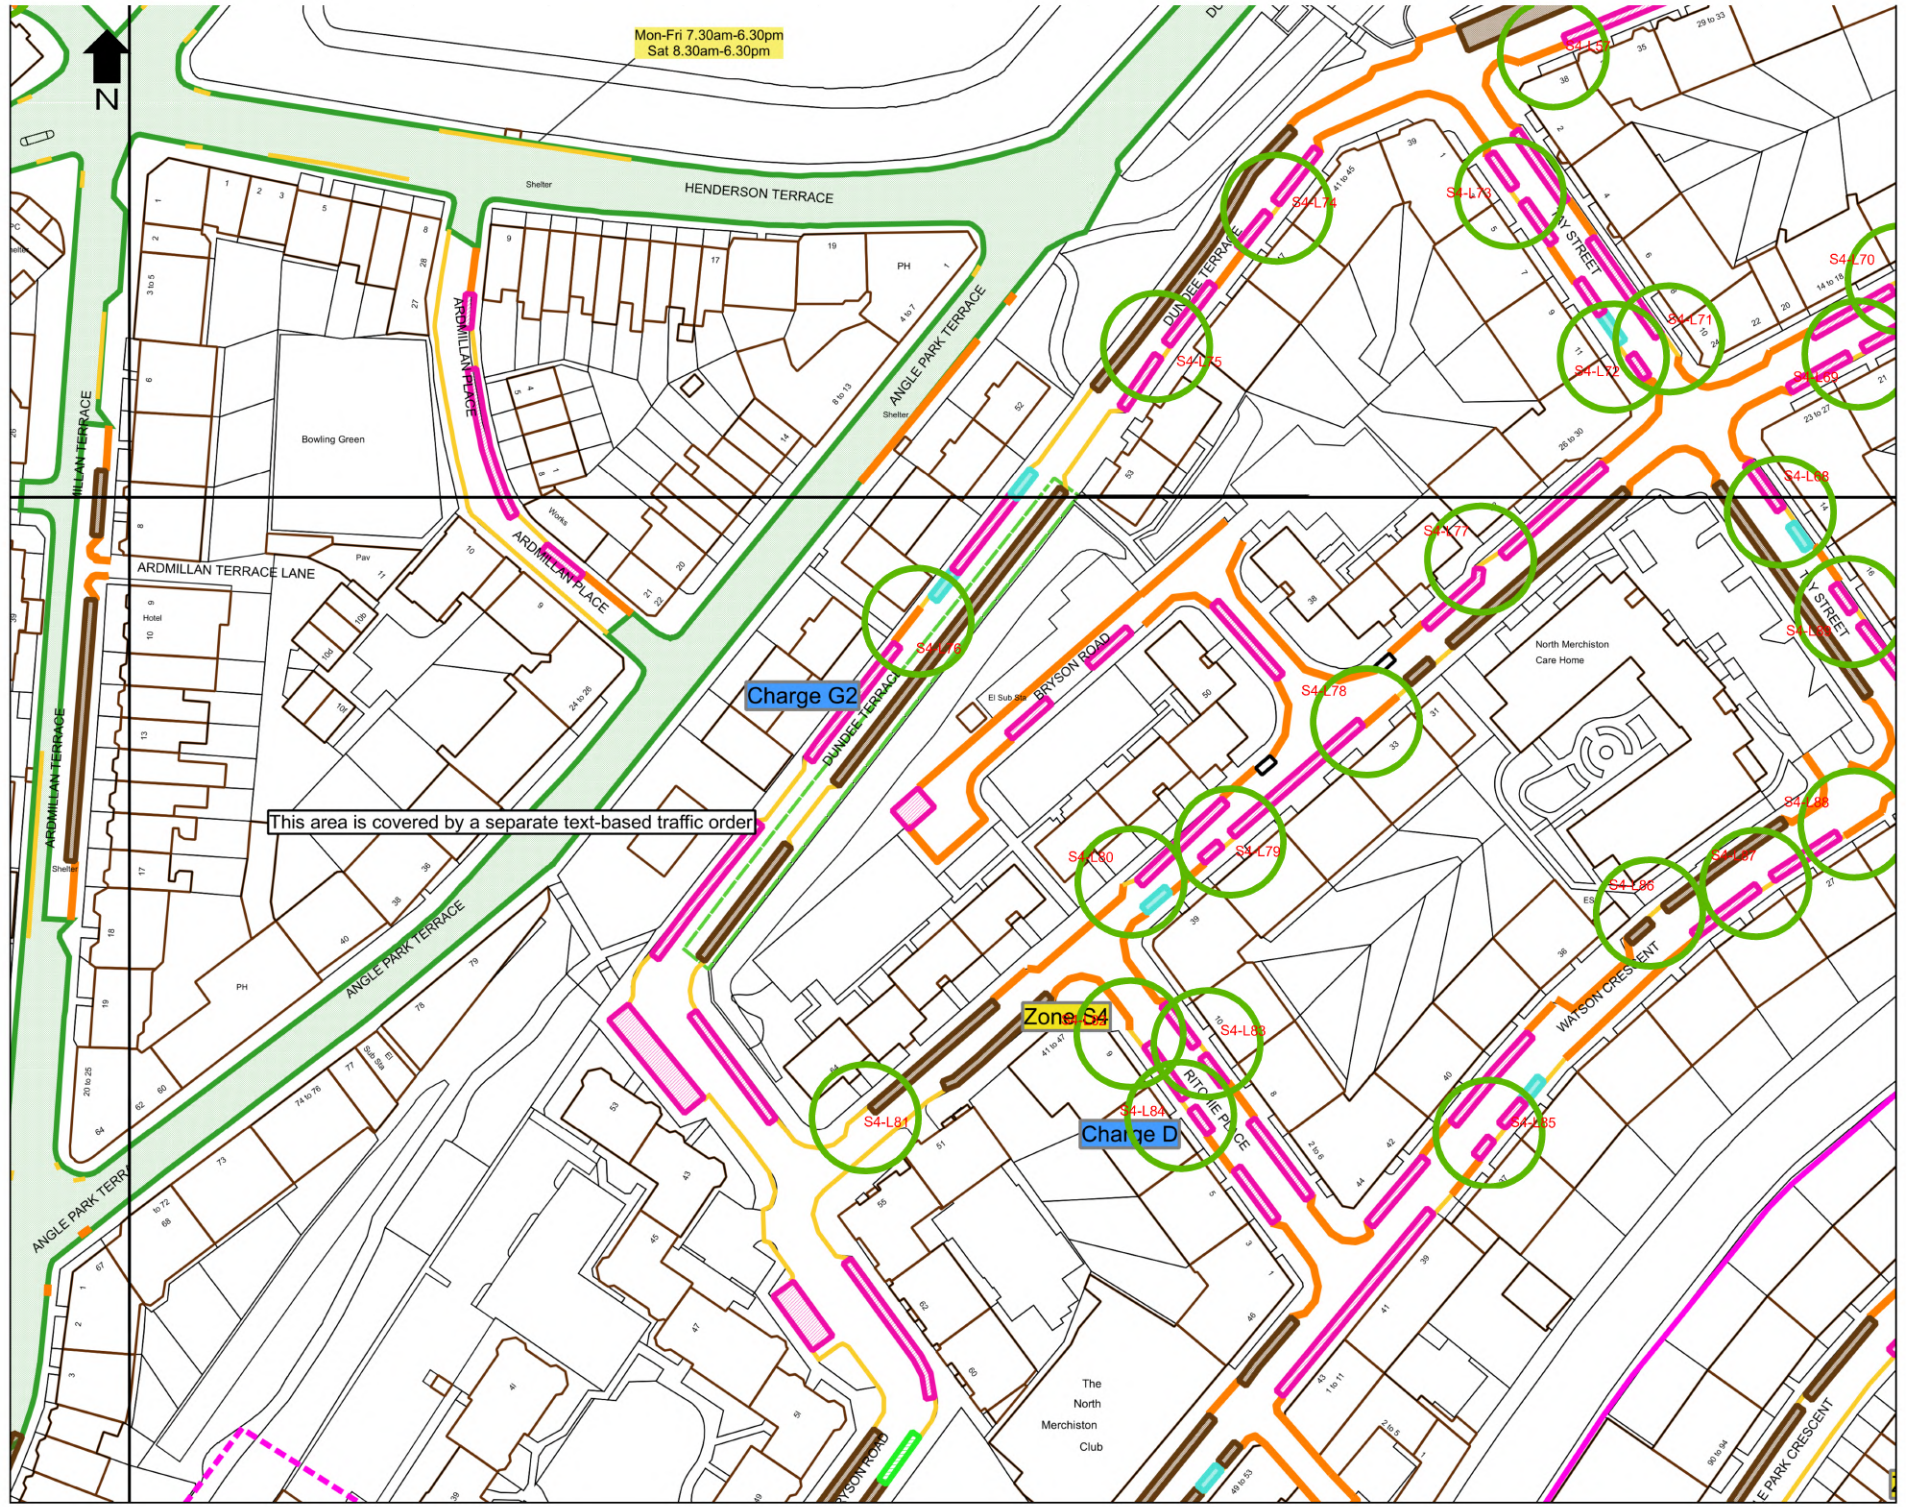

This area is covered by a separate text-based traffic order

Charge G2

Zone S4

Charge D

The North Merchiston Club

North Merchiston Care Home

HENDERSON TERRACE

ANGLE PARK TERRACE

ARDMILLAN TERRACE LANE


ARDMILLAN PLACE

BRYSON ROAD

WATSON CRESCENT

ANGLE PARK TERR

E PARK CRESCENT

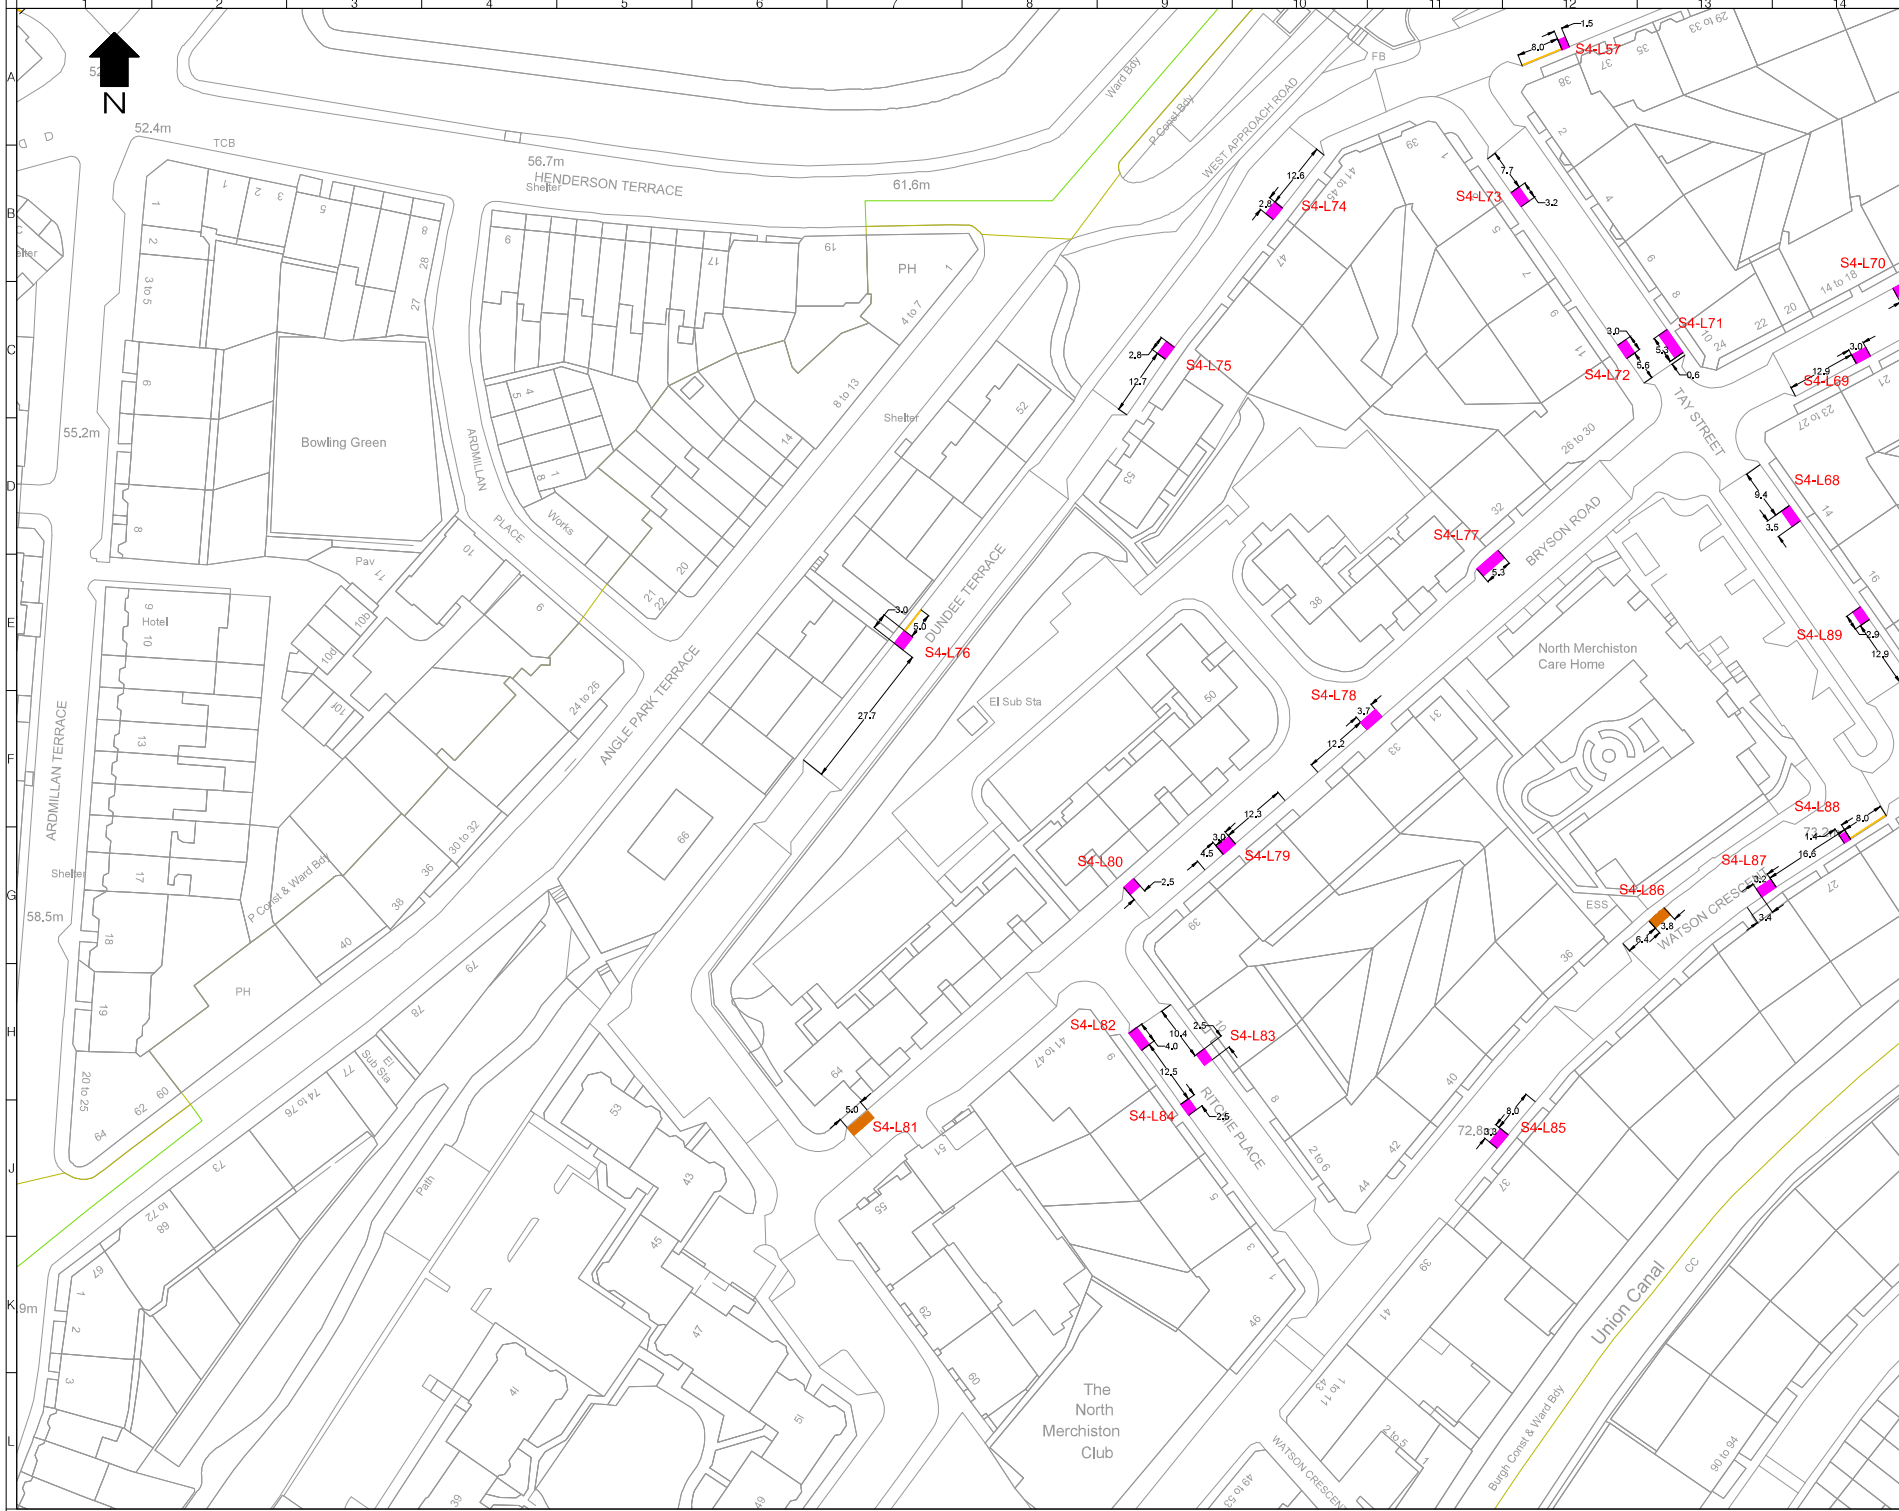

- LEGEND**
- Extended or New Permit Holder Bay
 - Extended or New Shared Use Bay
 - Extended or Pay and Display Bay
 - Extended or New Double Yellow Line
 - Extended or New Single Yellow Line
- SX-LXX** Reference number associated with change in existing restrictions

Rev	Date	Description	Drn	Chk	App
2	04/04/2023	REVISED FOLLOWING COMMENTS	EL	EM	EM
1	31/03/2023	REVISED AFTER DEC COMMENTS	EGG	EMM	EMM
0	25/03/2023	PRET ISSUE	EL	CF	EM

This drawing has been developed in accordance with the requirements of the contract and may contain design and intellectual property of other third party contractors.

PROJECT CENTRE

www.projectcentre.co.uk/projects/edc

EDINBURGH
THE CITY OF EDINBURGH COUNCIL

Client: **EDINBURGH THE CITY OF EDINBURGH COUNCIL**

Project: **CBR IN EXISTING CPZ - DELEGATED POWERS DRAWINGS**

Drawing Title: **AREA S4 PAGE 5 OF 6**

Drawing Status: **FOR APPROVAL**

Drawn	Designed	Date	Scale	Issue
EA	EA	DEC 2022	1:500	A1

Drawing No.: **1000009036-S4-P5** Rev: **2**