


Scale at A3	1:1000
Effective Date	12-Jun-2023
Map Tile	867
Revision	5
Status	CONFIRMED

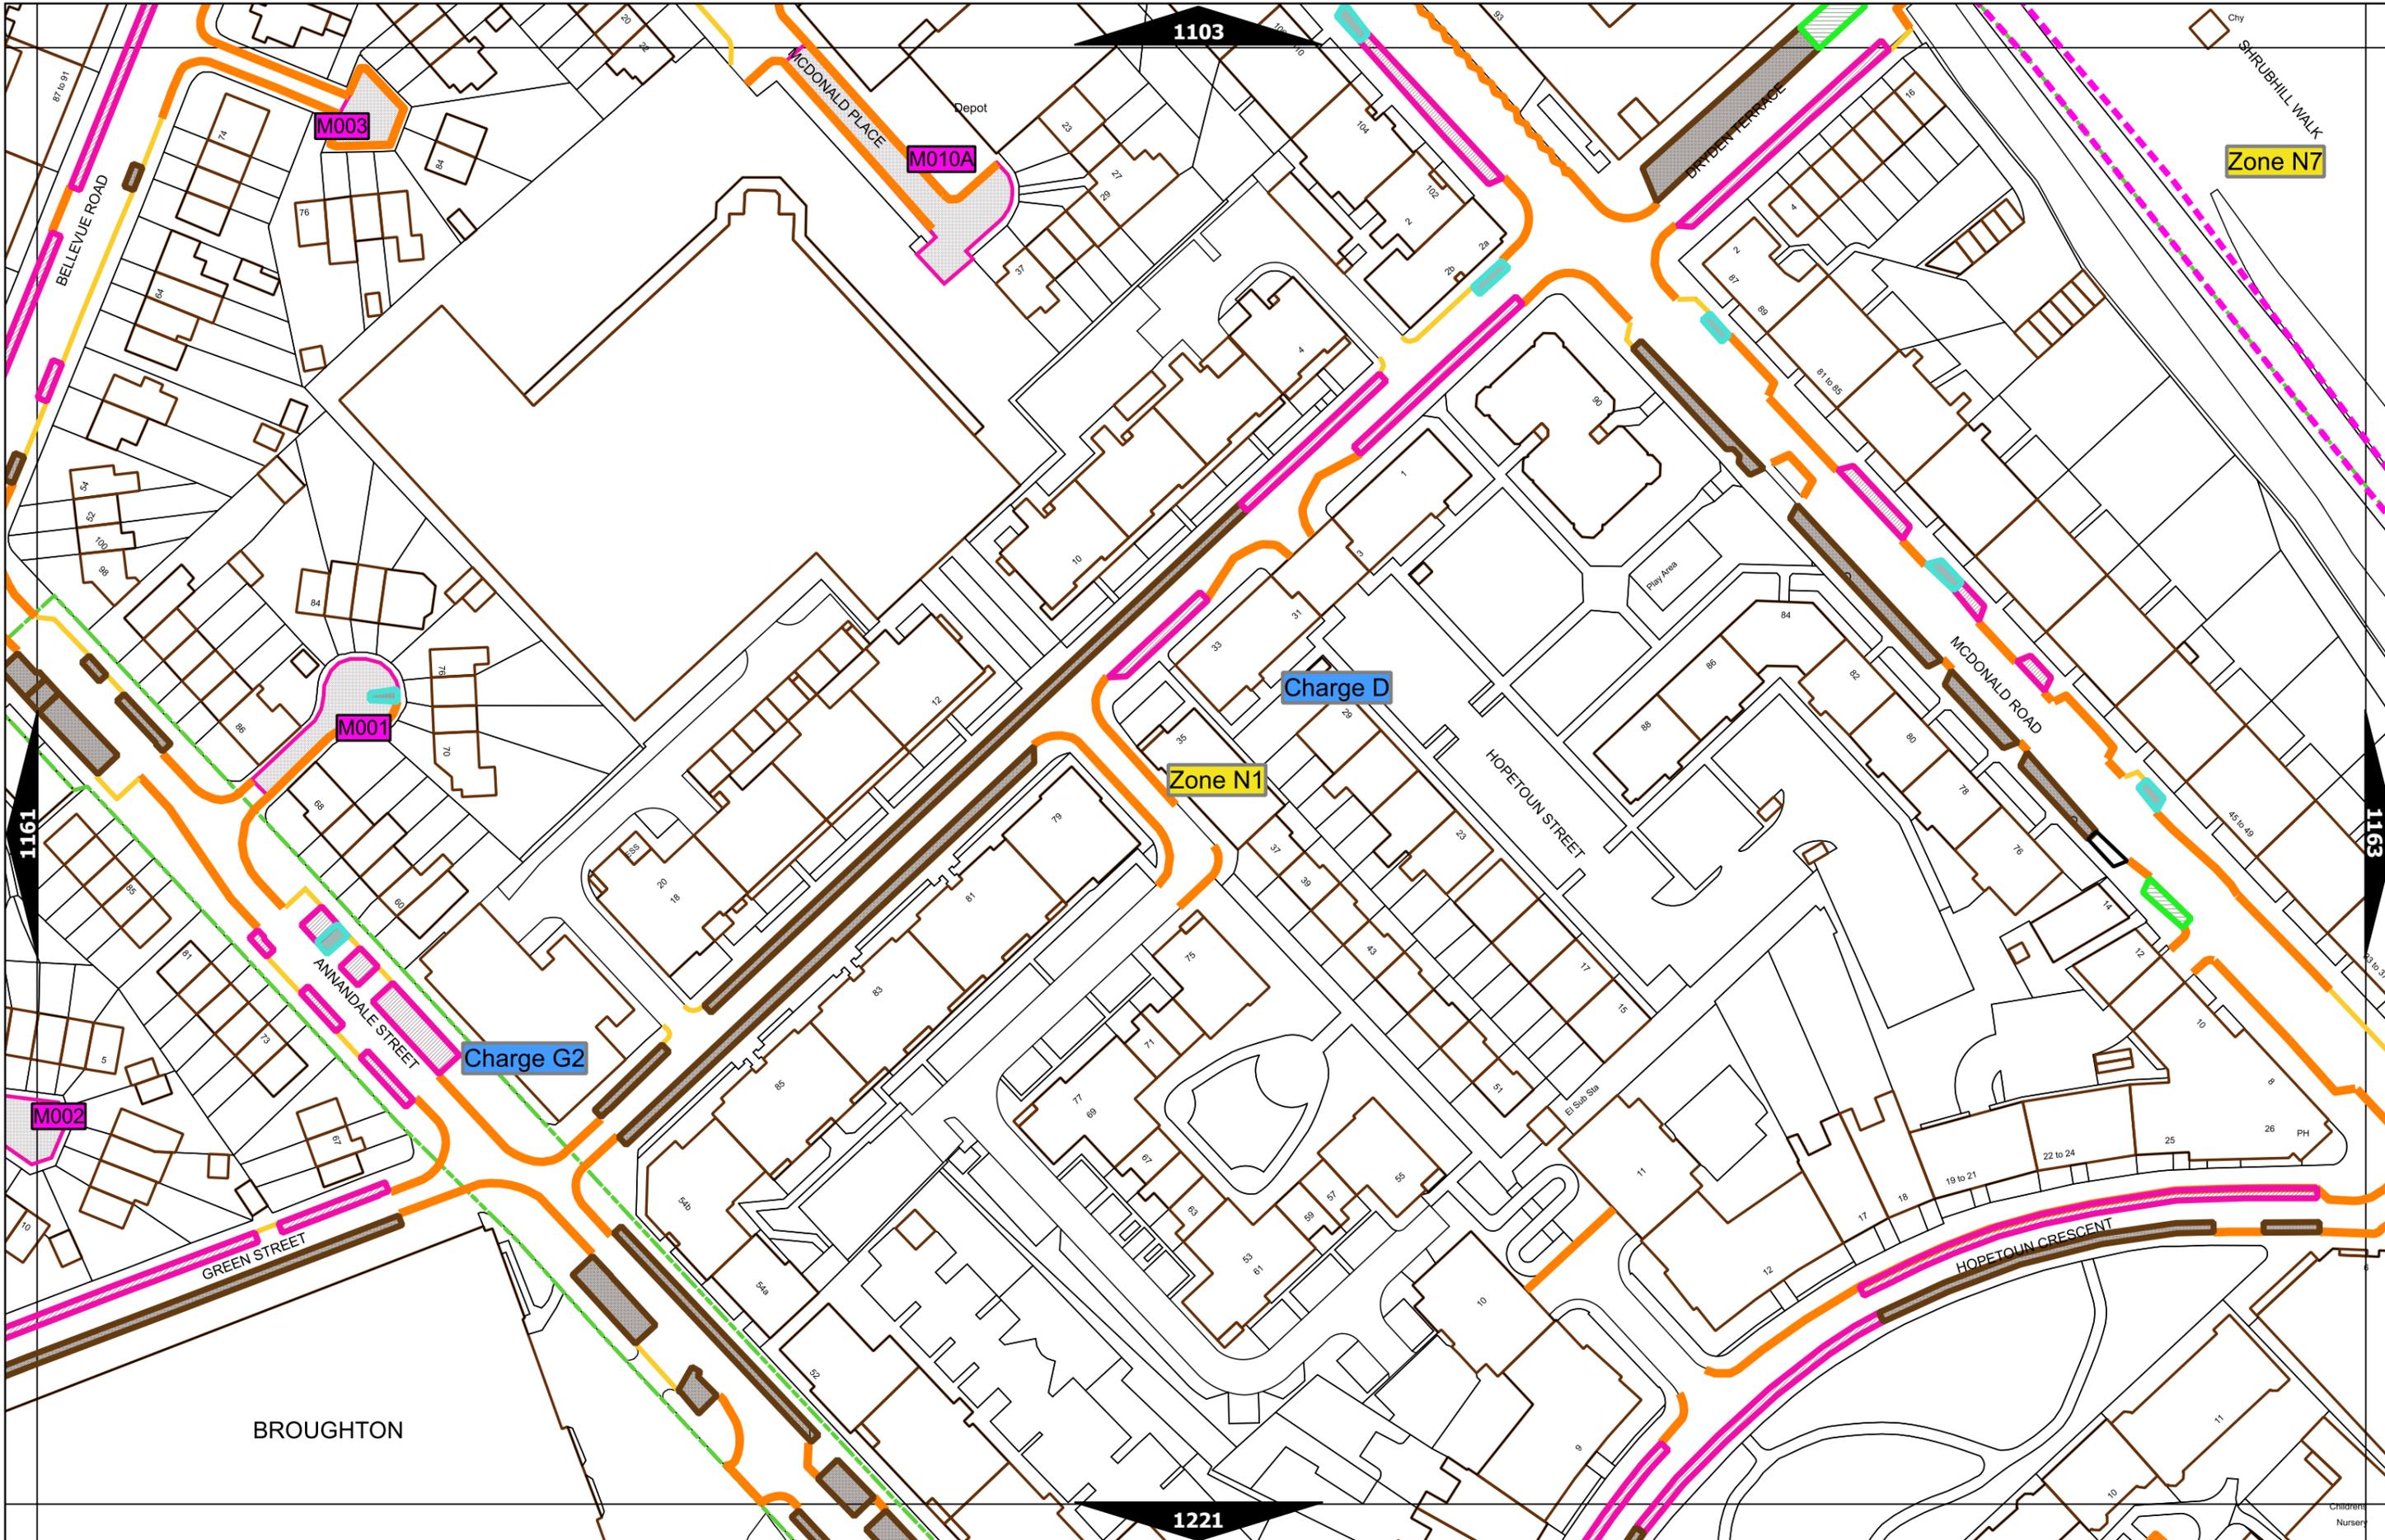

Scale at A3	1:1000
Effective Date	12-Jun-2023
Map Tile	1162
Revision	6
Status	CONFIRMED

Zone N2
Charge D

Zone 6

1159

1217

1219

1277





The City of Edinburgh Council (Traffic Regulation; Restrictions on Waiting, Loading and Unloading, Stopping and Parking Places) Designation and Traffic Regulation Order 2018

This map is based upon Ordnance Survey material with the permission of Ordnance Survey on behalf of HMSO Crown copyright and database right. All rights reserved. Licence number - 100023420



Scale at A3	1:1000
Effective Date	12-Jun-2023
Map Tile	1218
Revision	4
Status	CONFIRMED

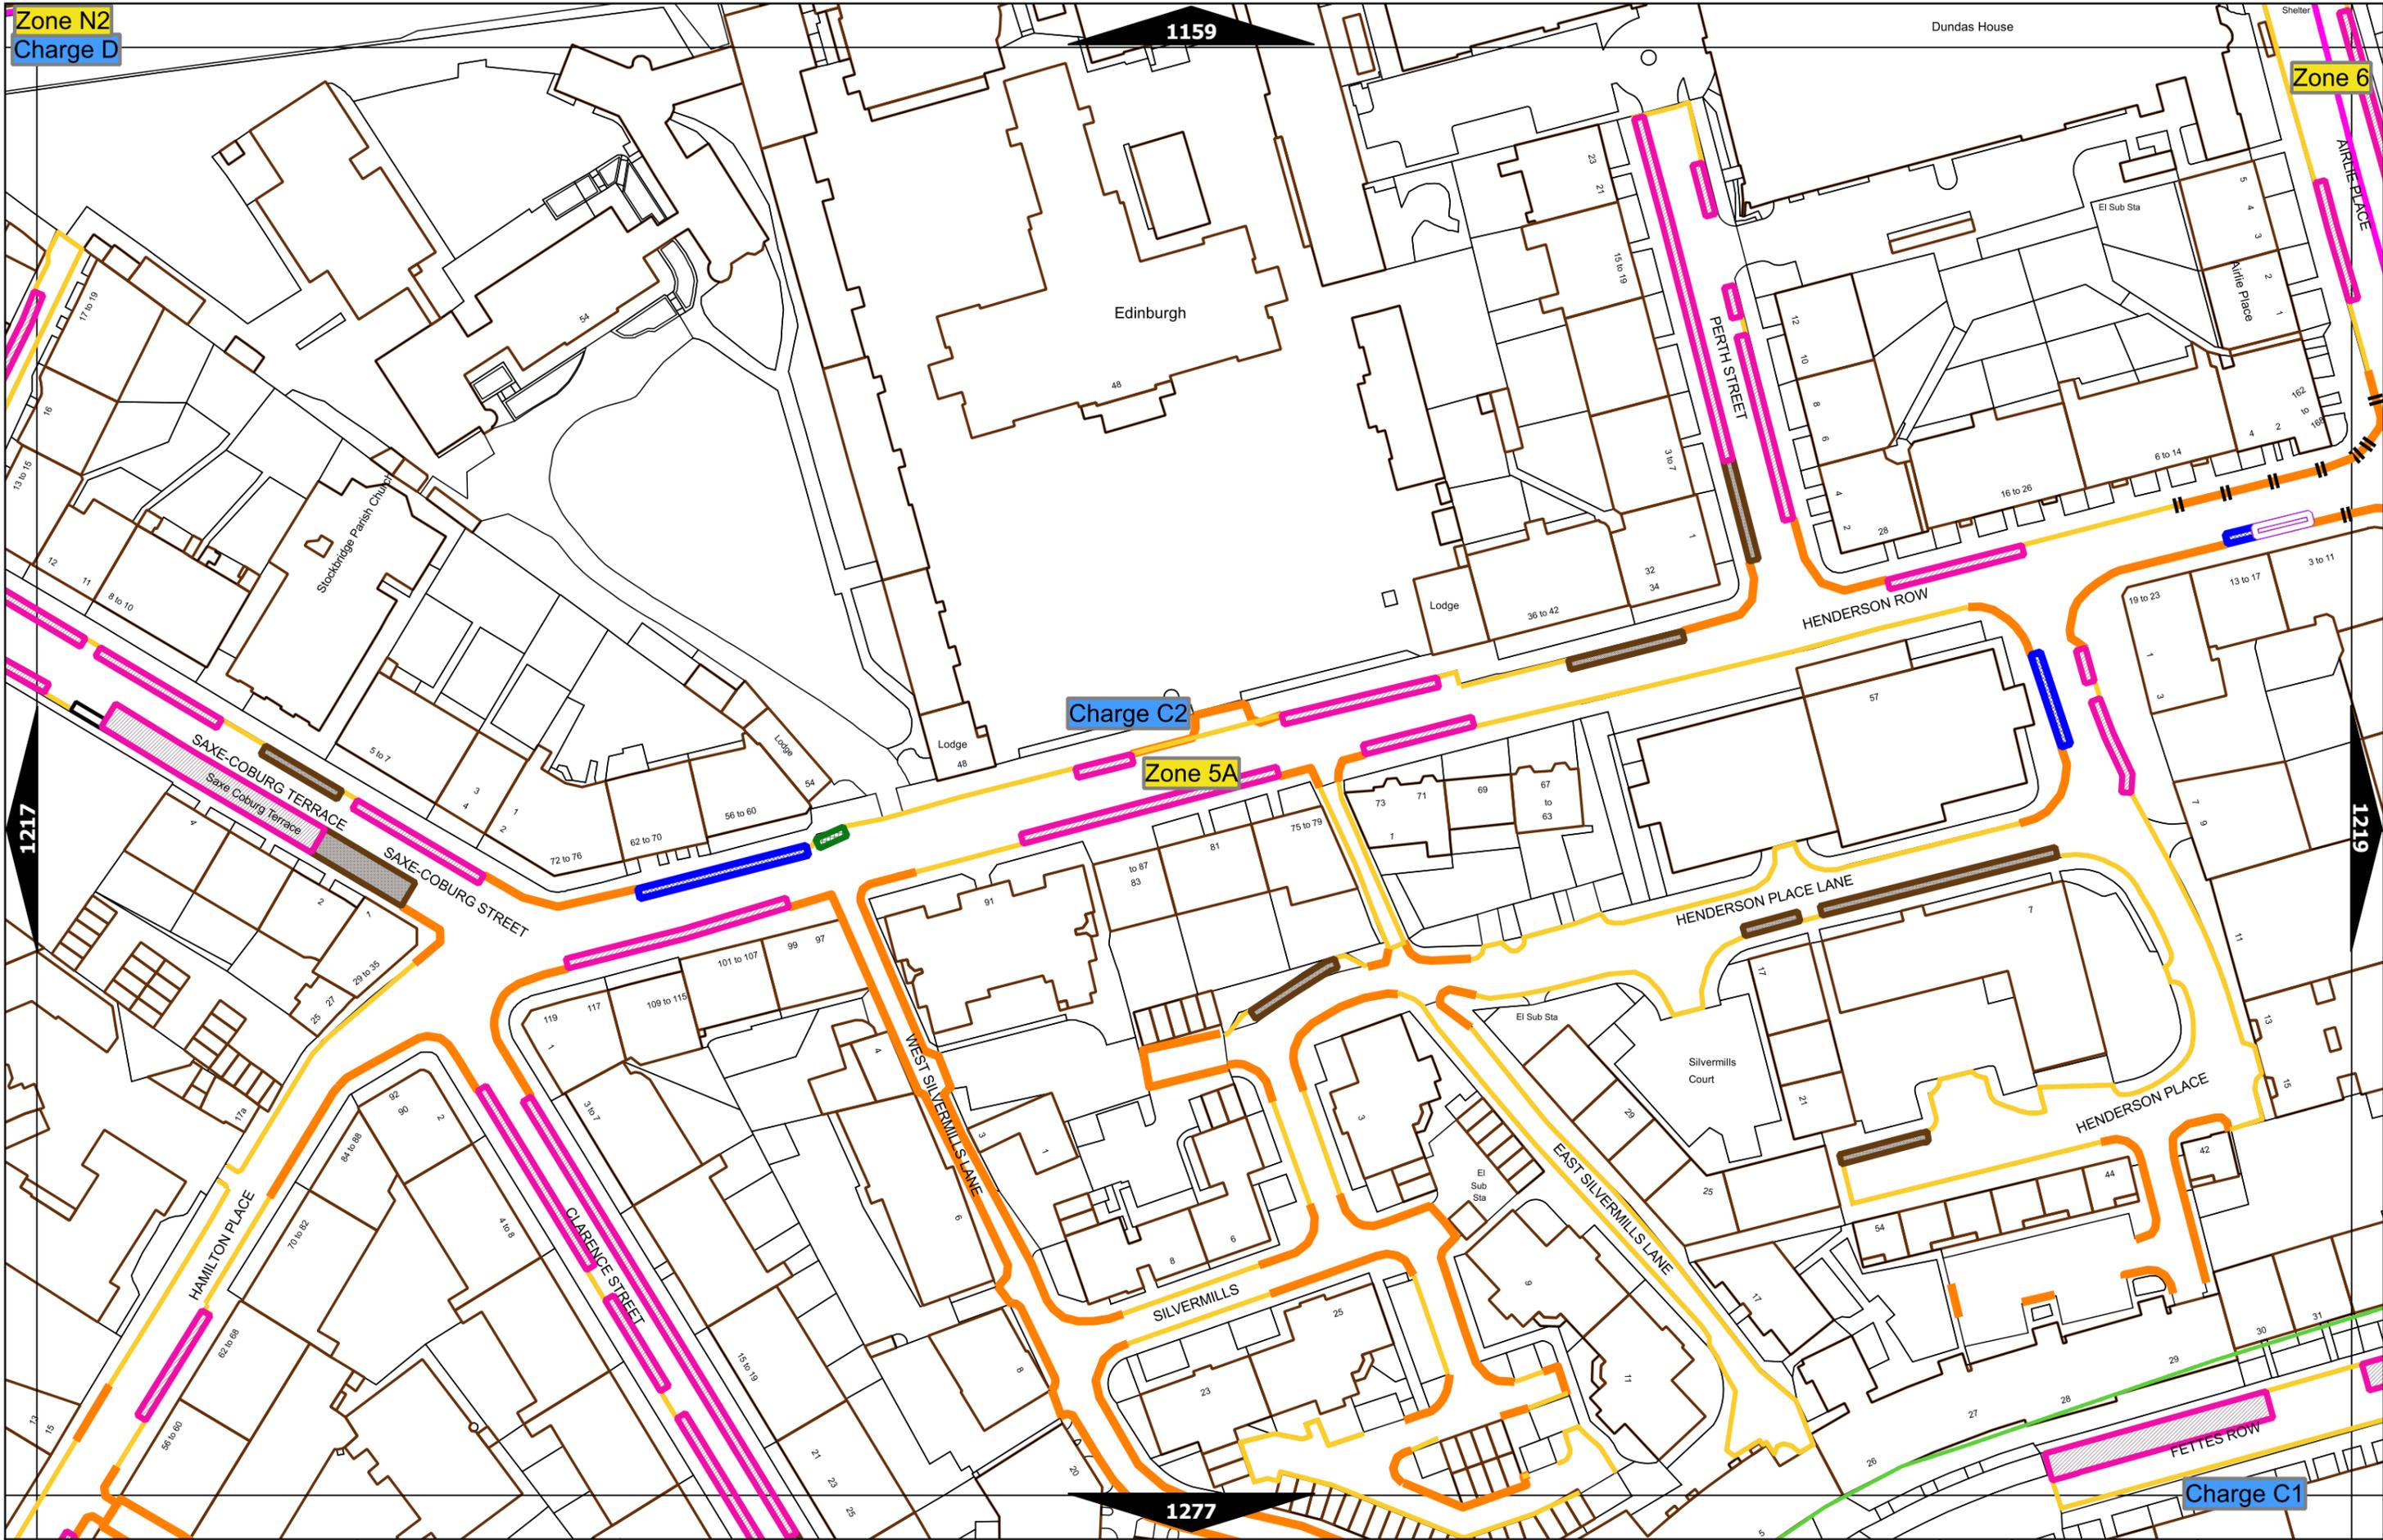


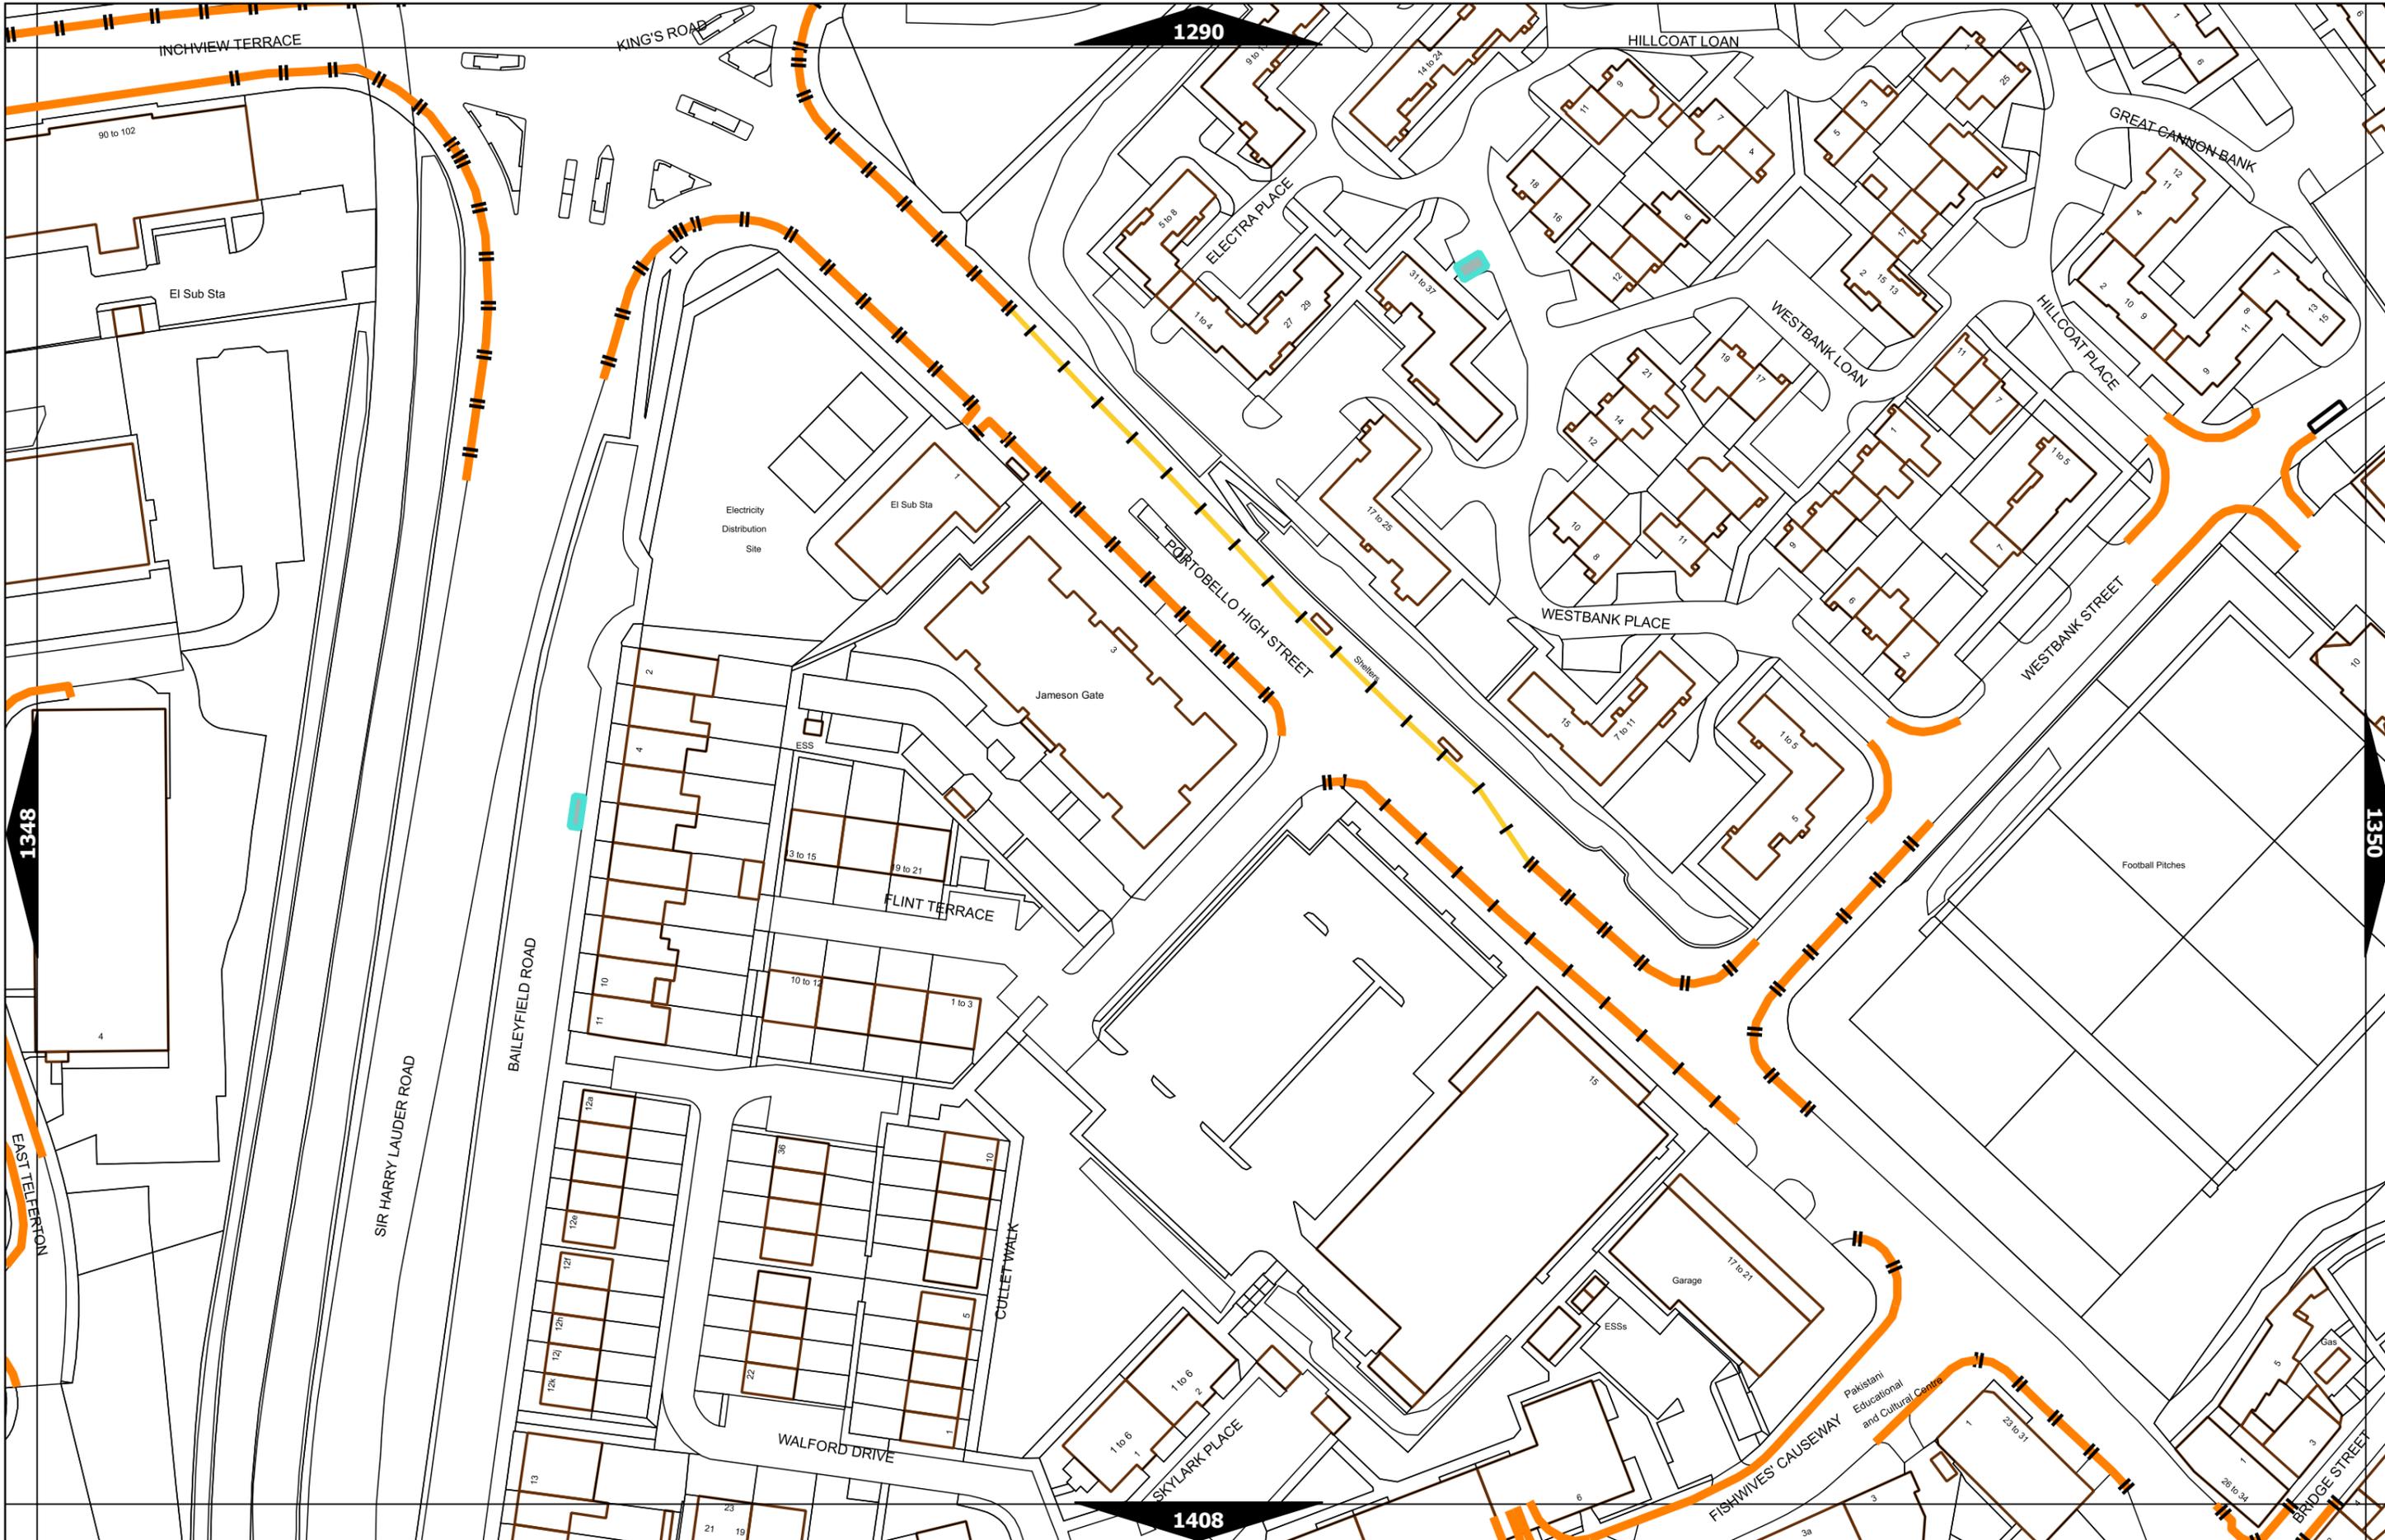


Scale at A3	1:1000
Effective Date	12-Jun-2023
Map Tile	1349
Revision	2
Status	CONFIRMED




Scale at A3	1:1000
Effective Date	12-Jun-2023
Map Tile	1350
Revision	4
Status	CONFIRMED

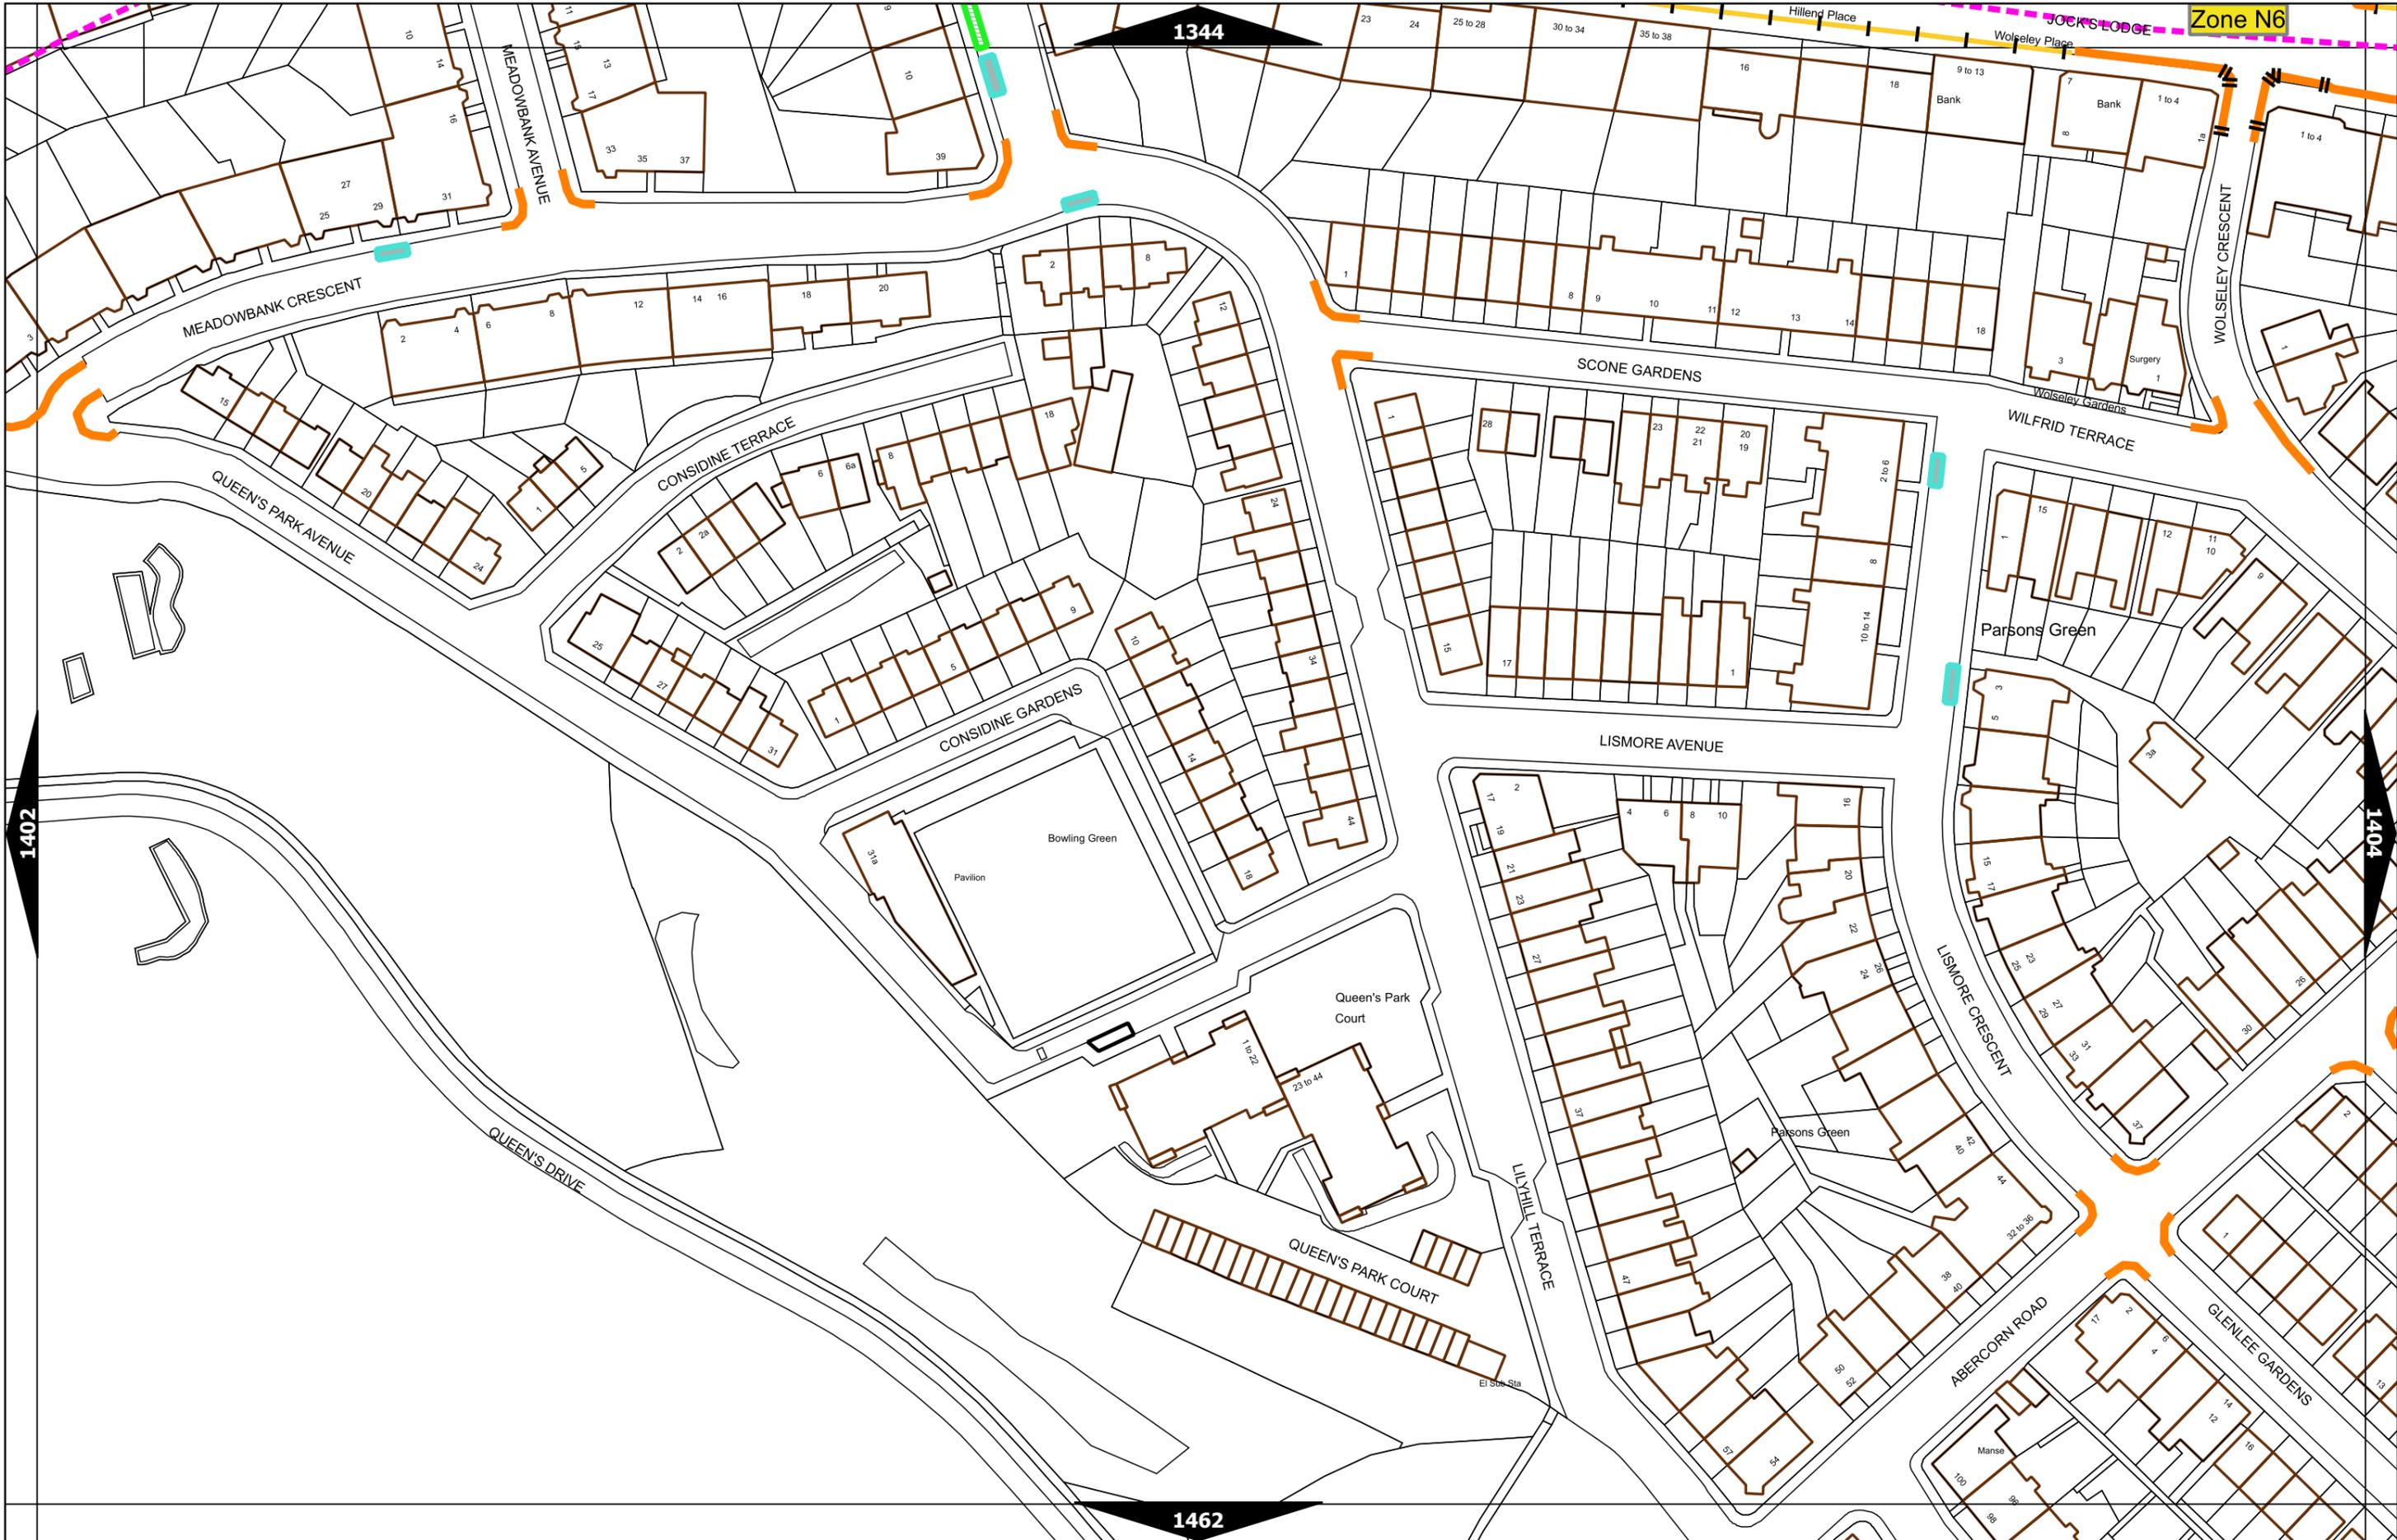


Scale at A3	1:1000
Effective Date	12-Jun-2023
Map Tile	1403
Revision	5
Status	CONFIRMED

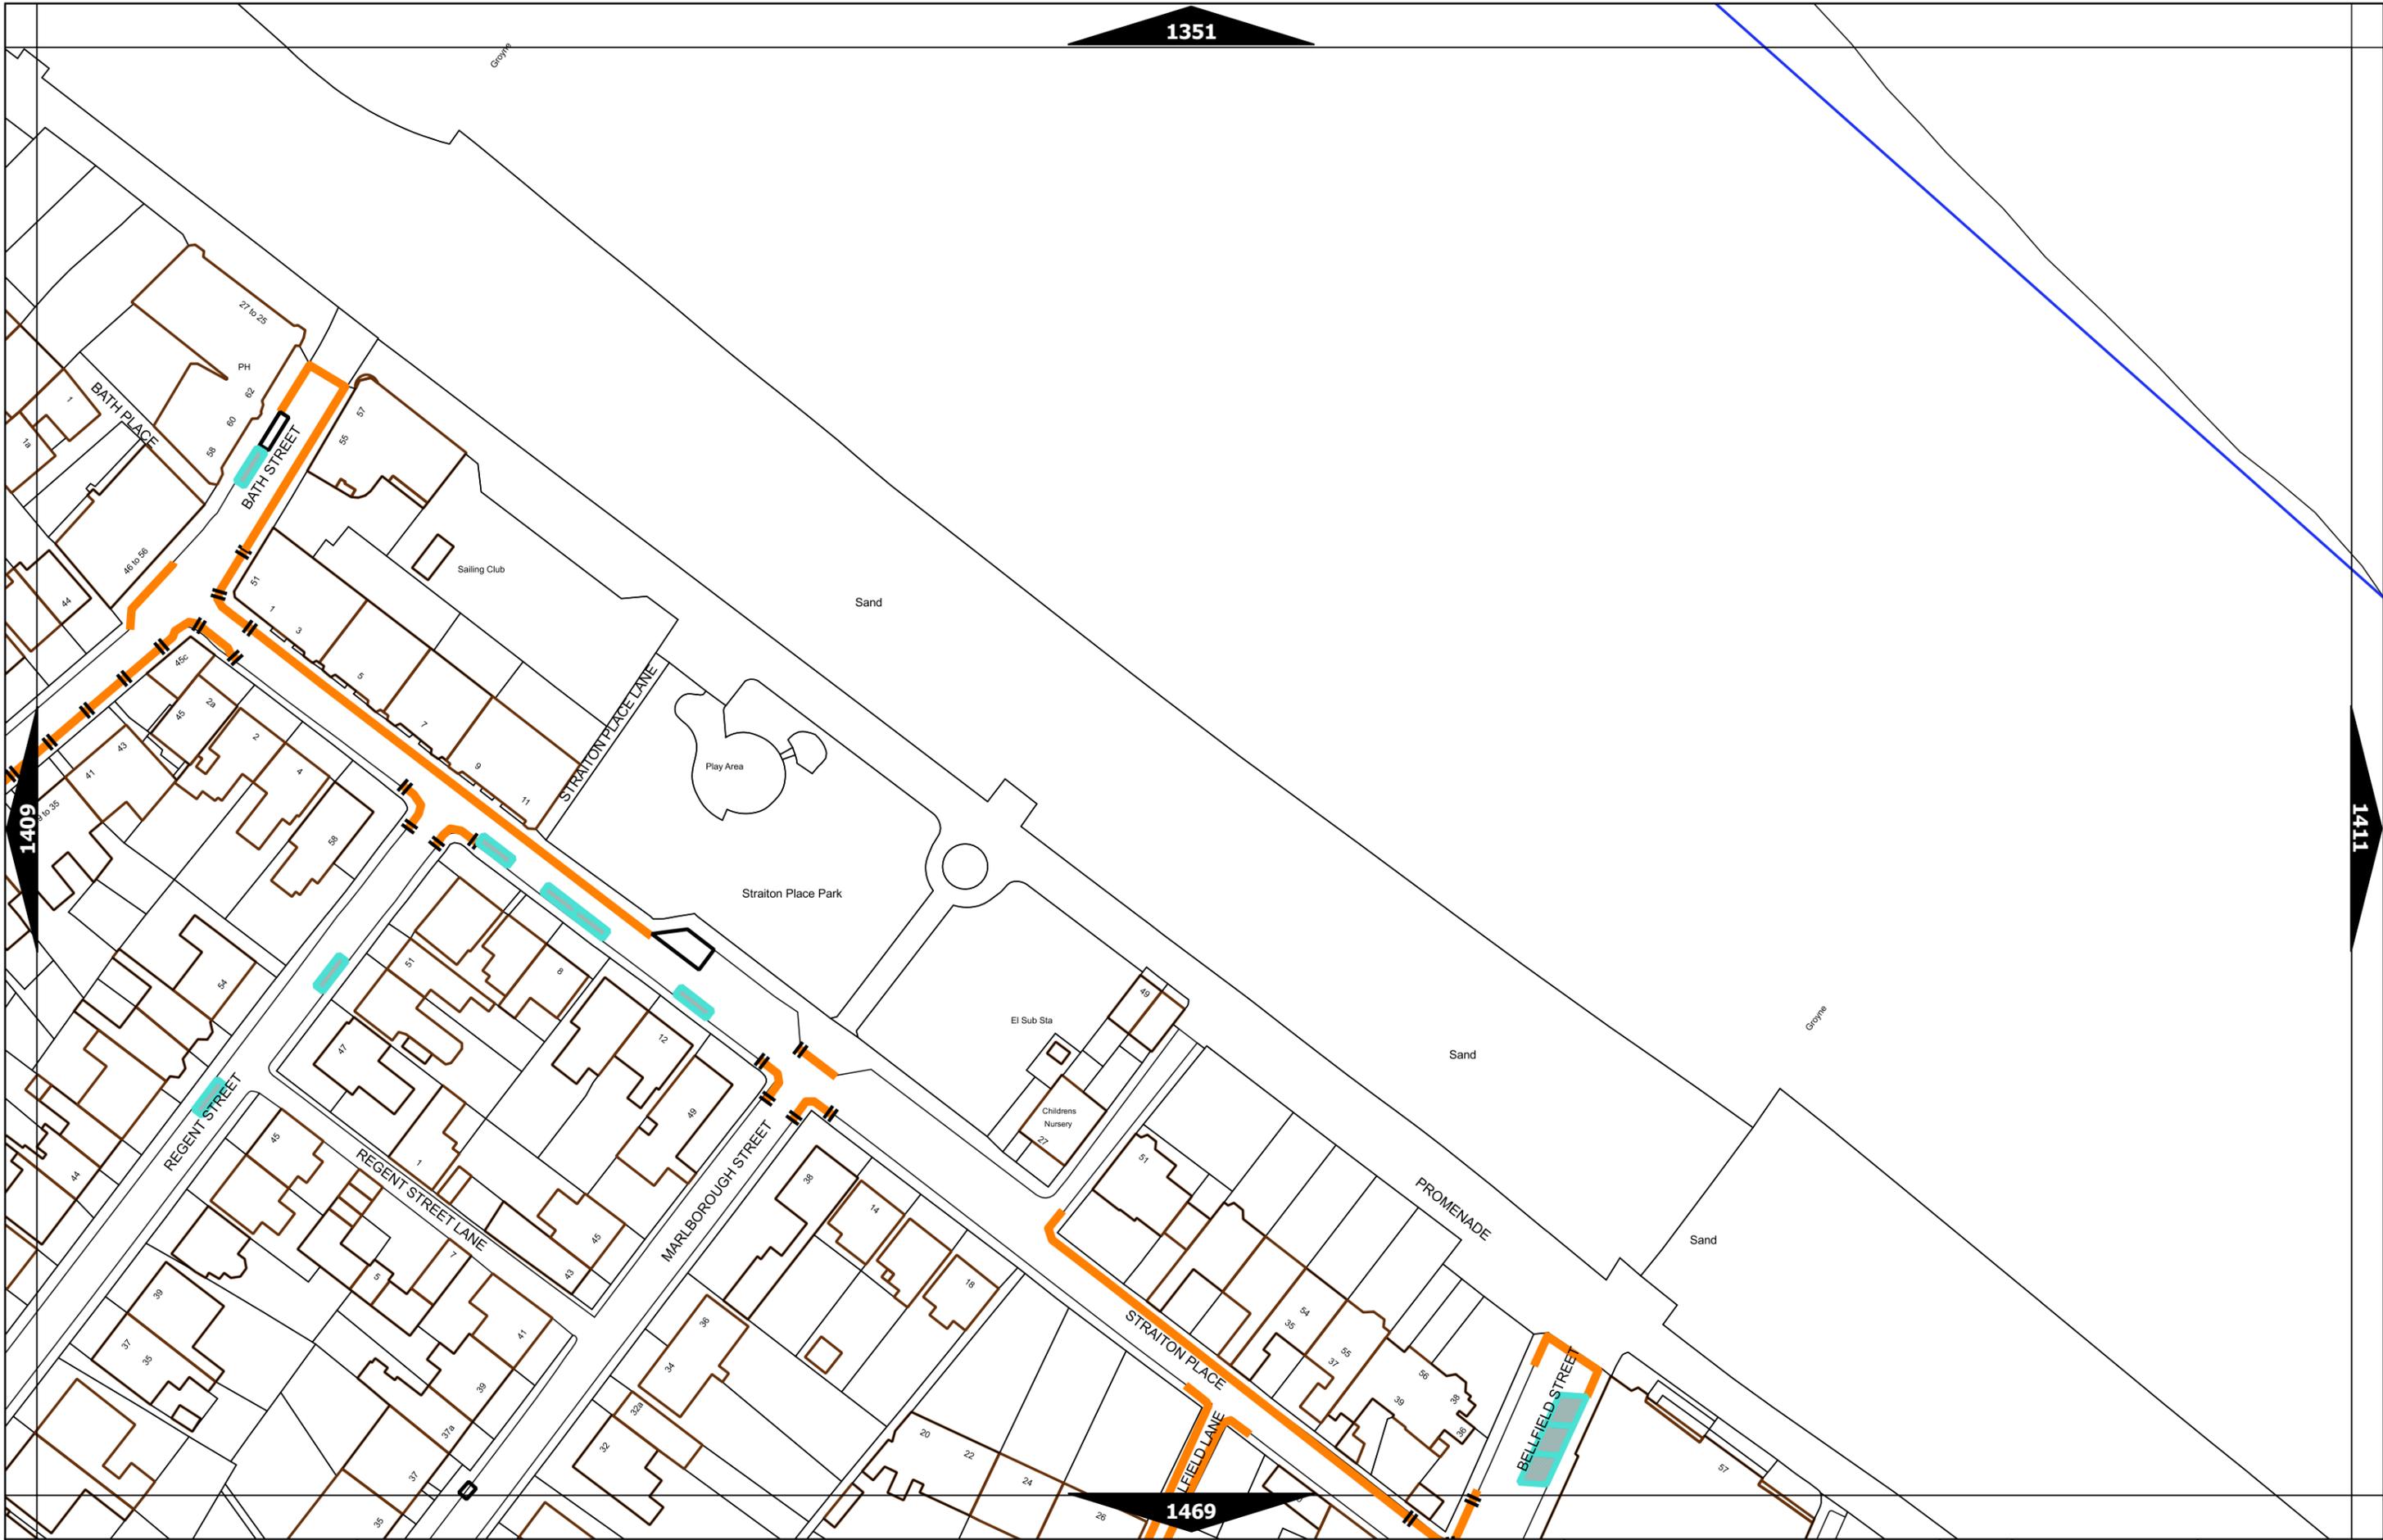


Scale at A3	1:1000
Effective Date	12-Jun-2023
Map Tile	1410
Revision	3
Status	CONFIRMED

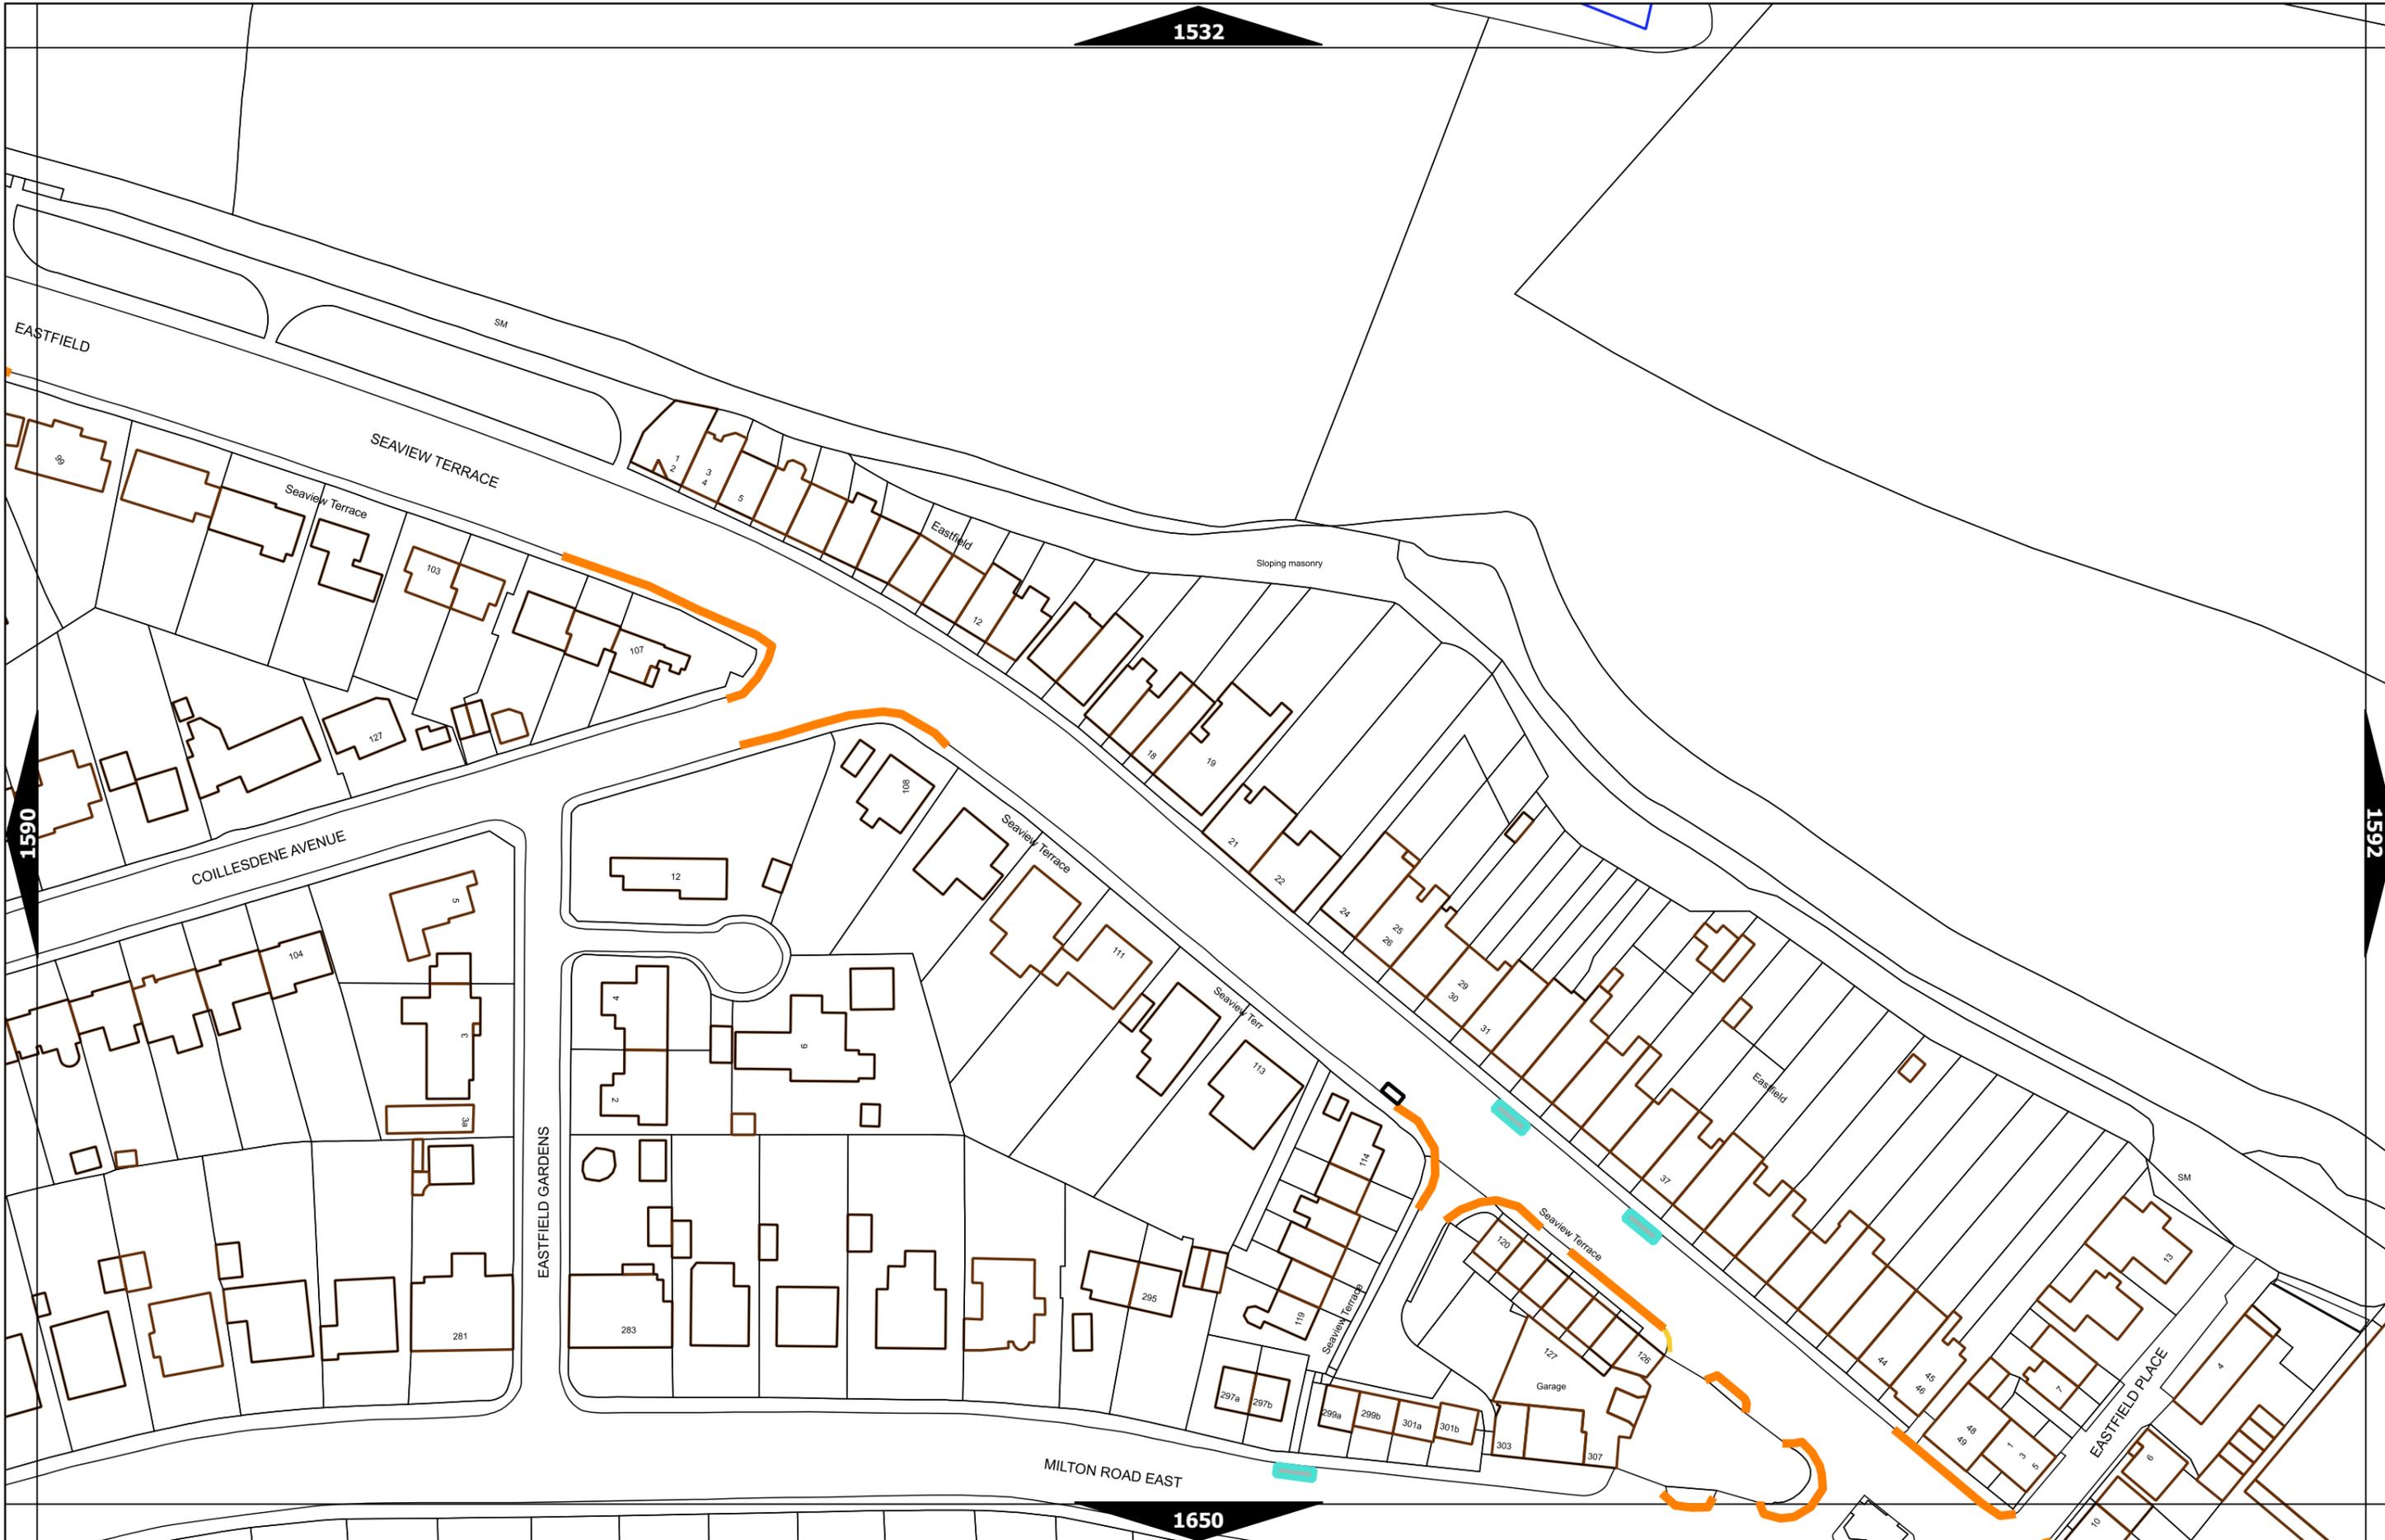


Scale at A3	1:1000
Effective Date	12-Jun-2023
Map Tile	1591
Revision	2
Status	CONFIRMED

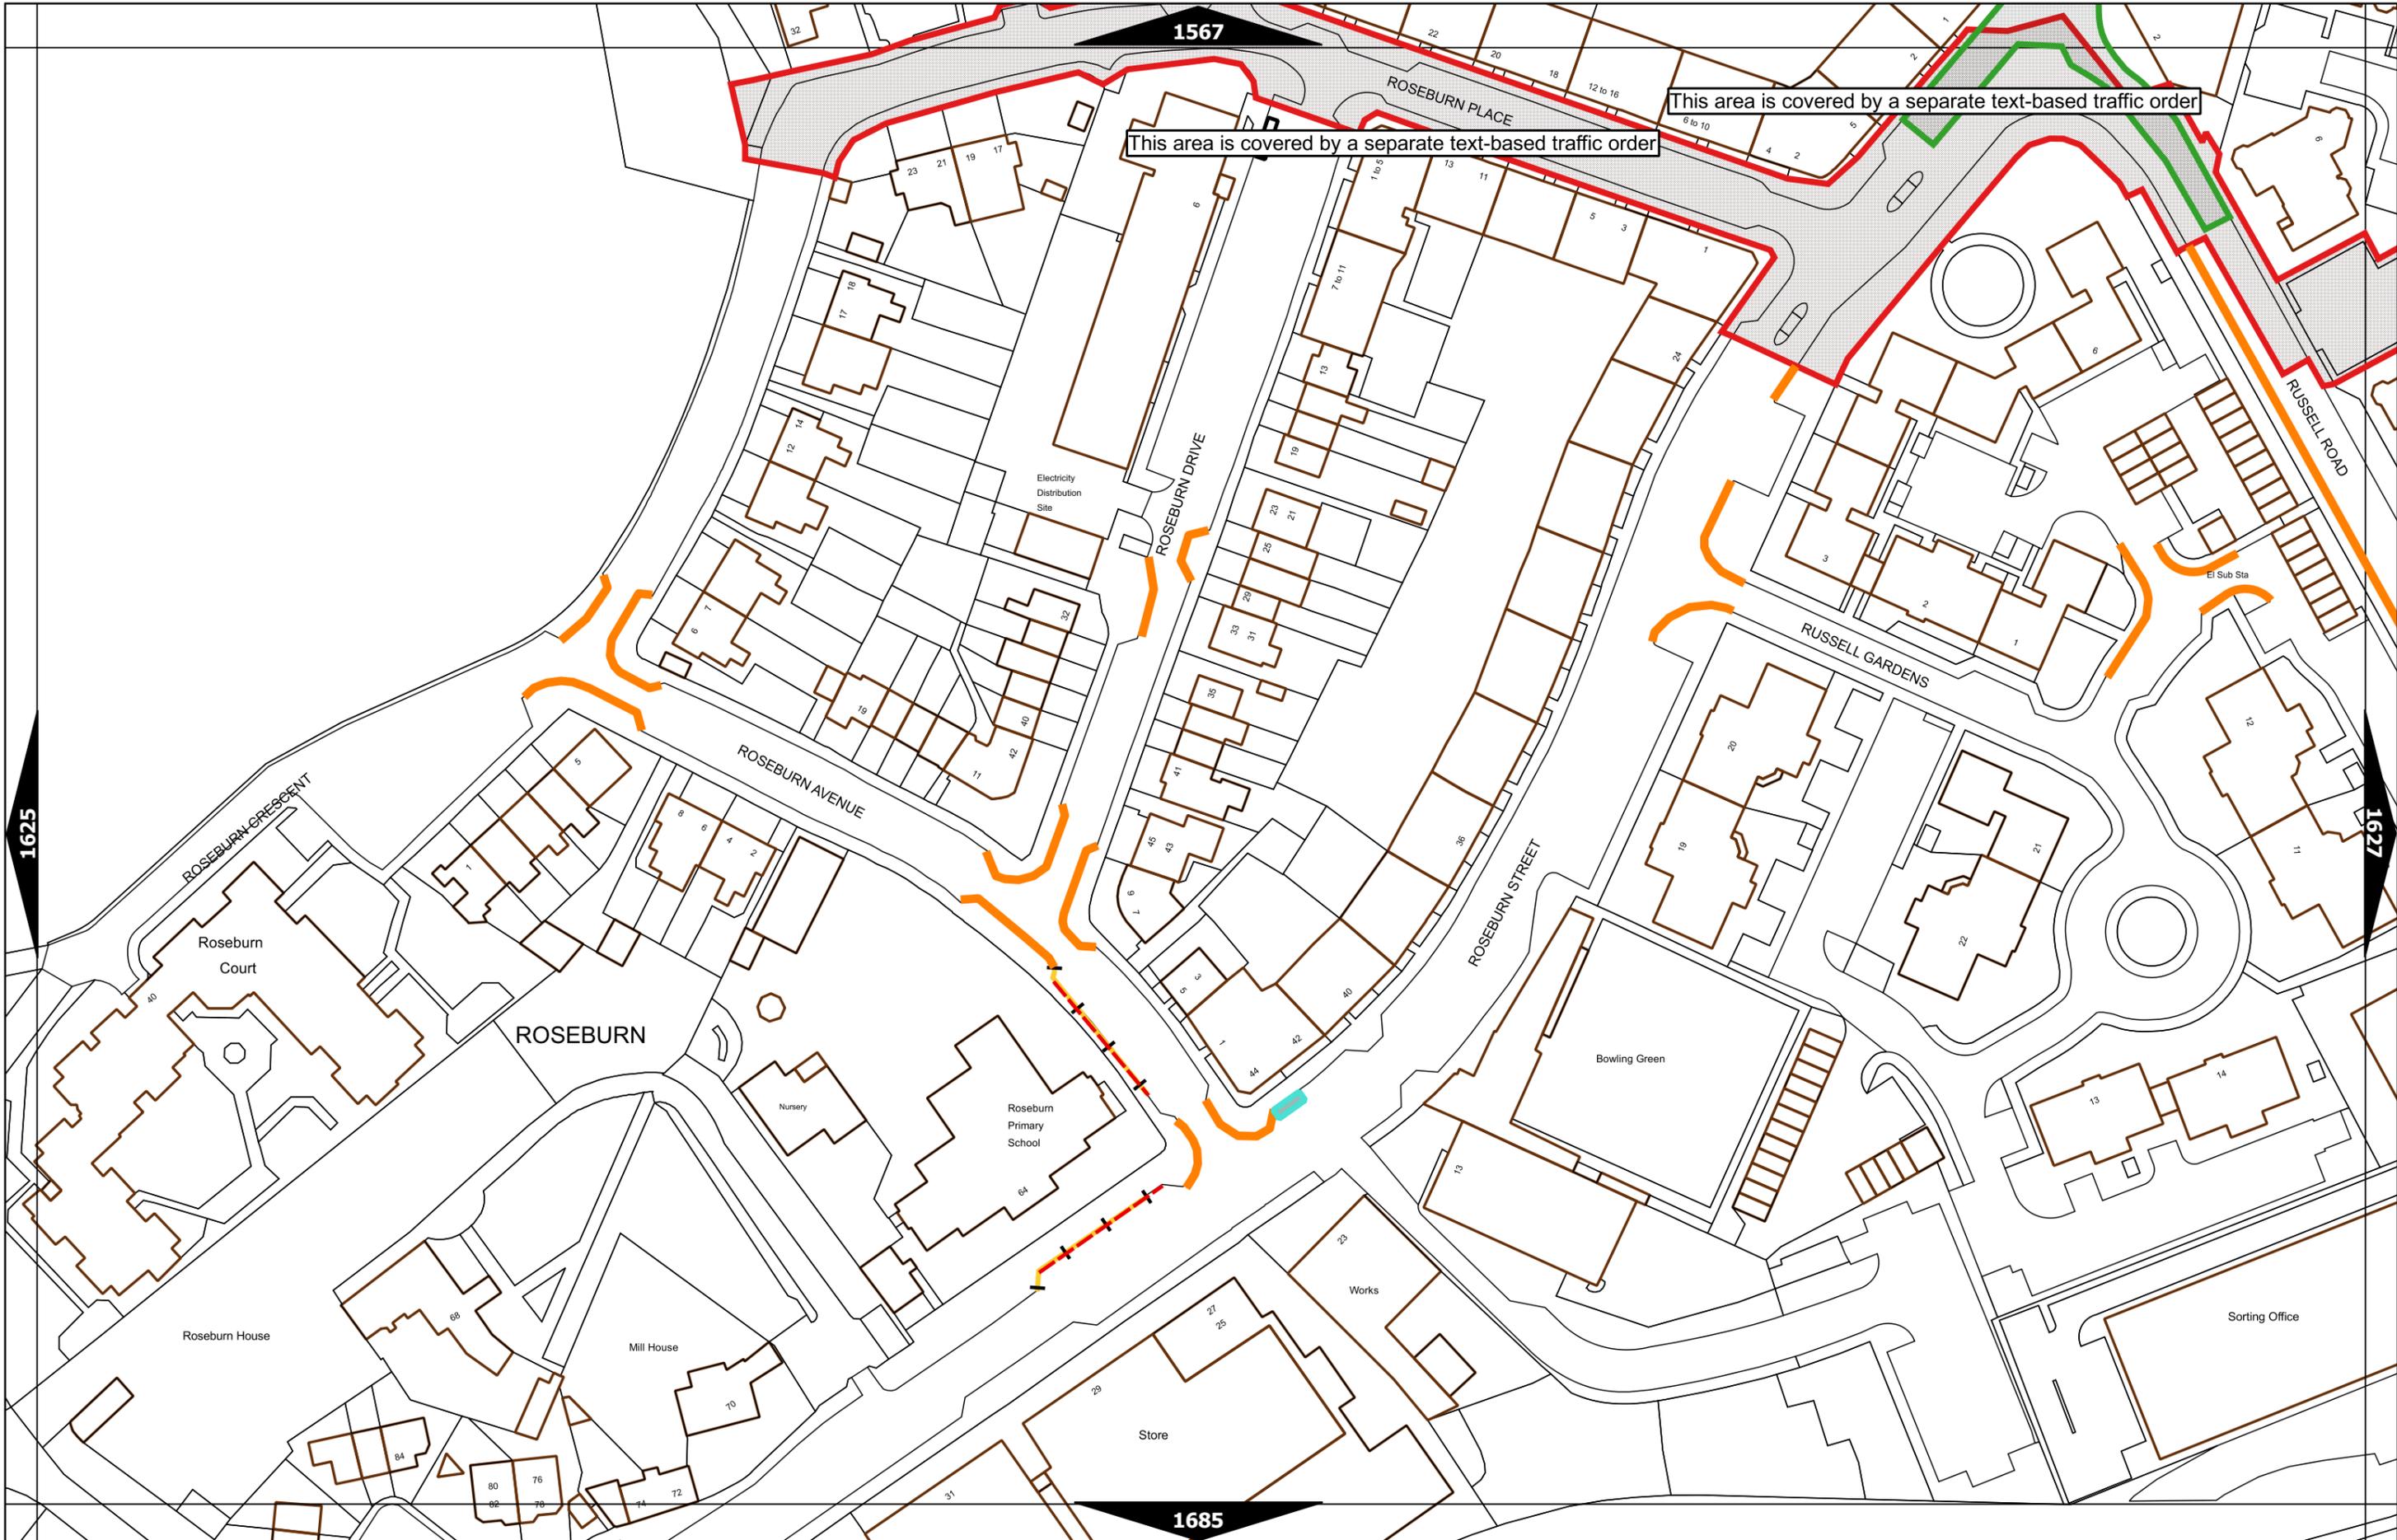


Scale at A3	1:1000
Effective Date	12-Jun-2023
Map Tile	1626
Revision	4
Status	CONFIRMED

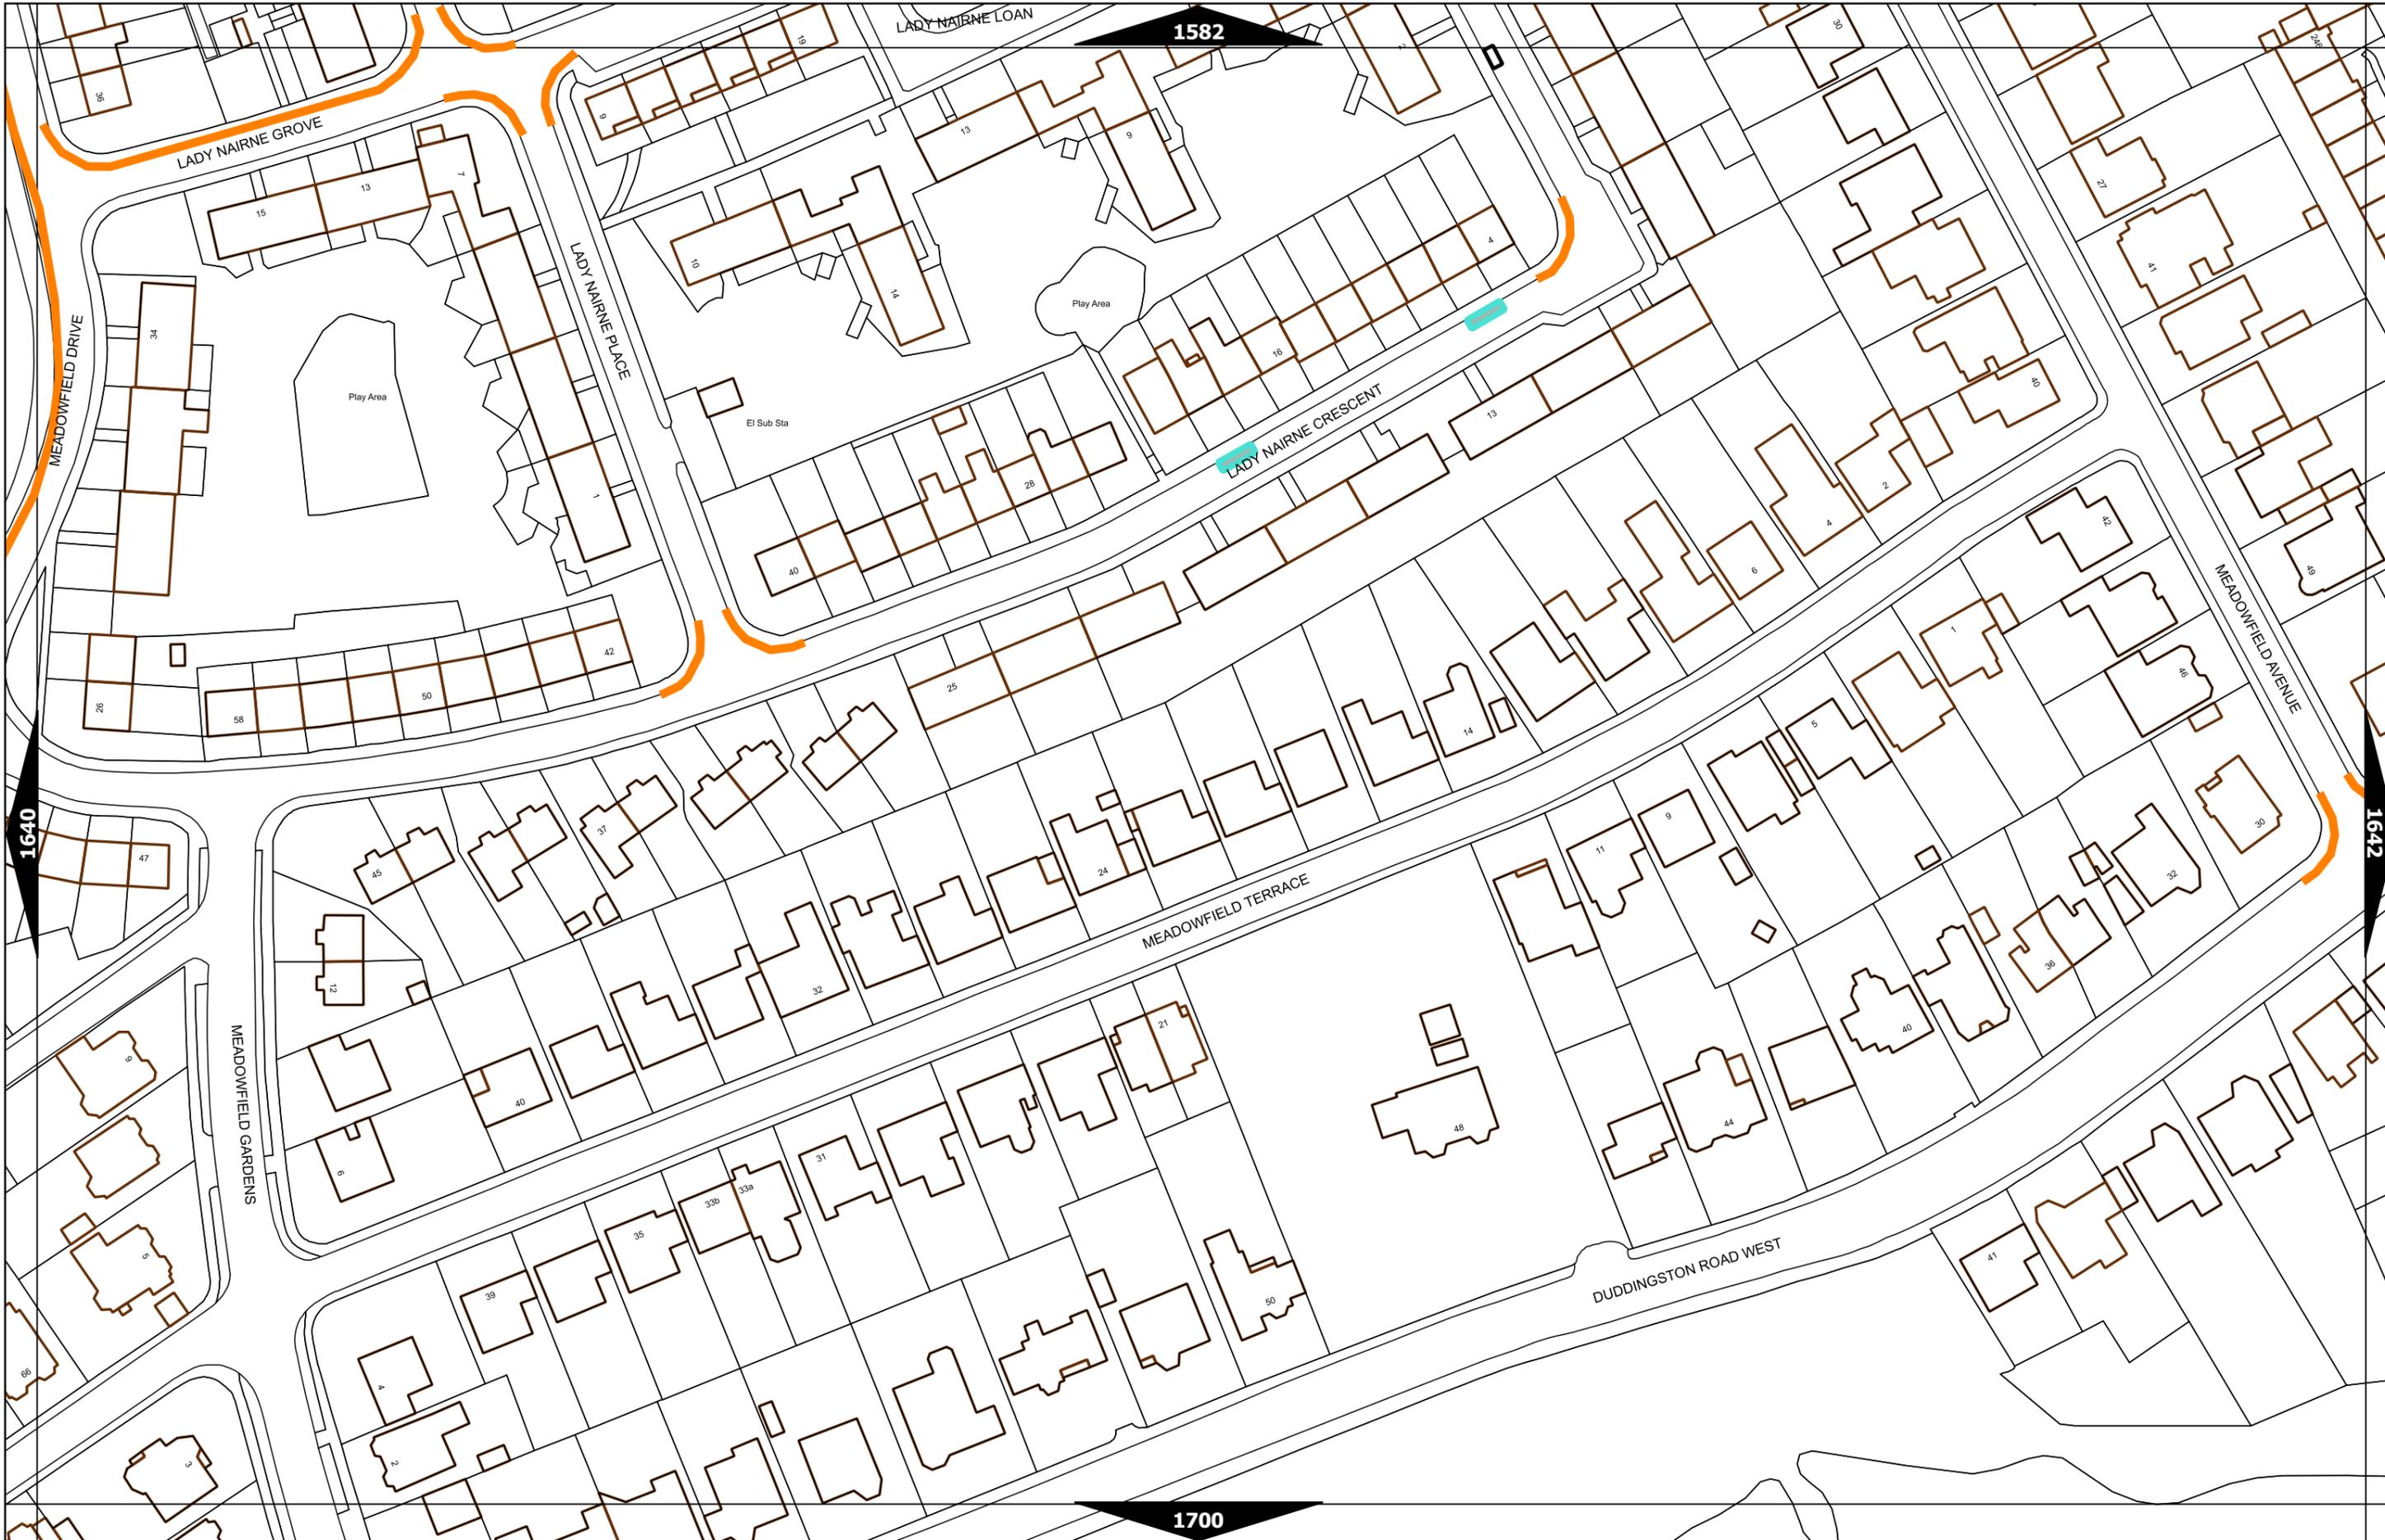


Scale at A3	1:1000
Effective Date	12-Jun-2023
Map Tile	1641
Revision	2
Status	CONFIRMED

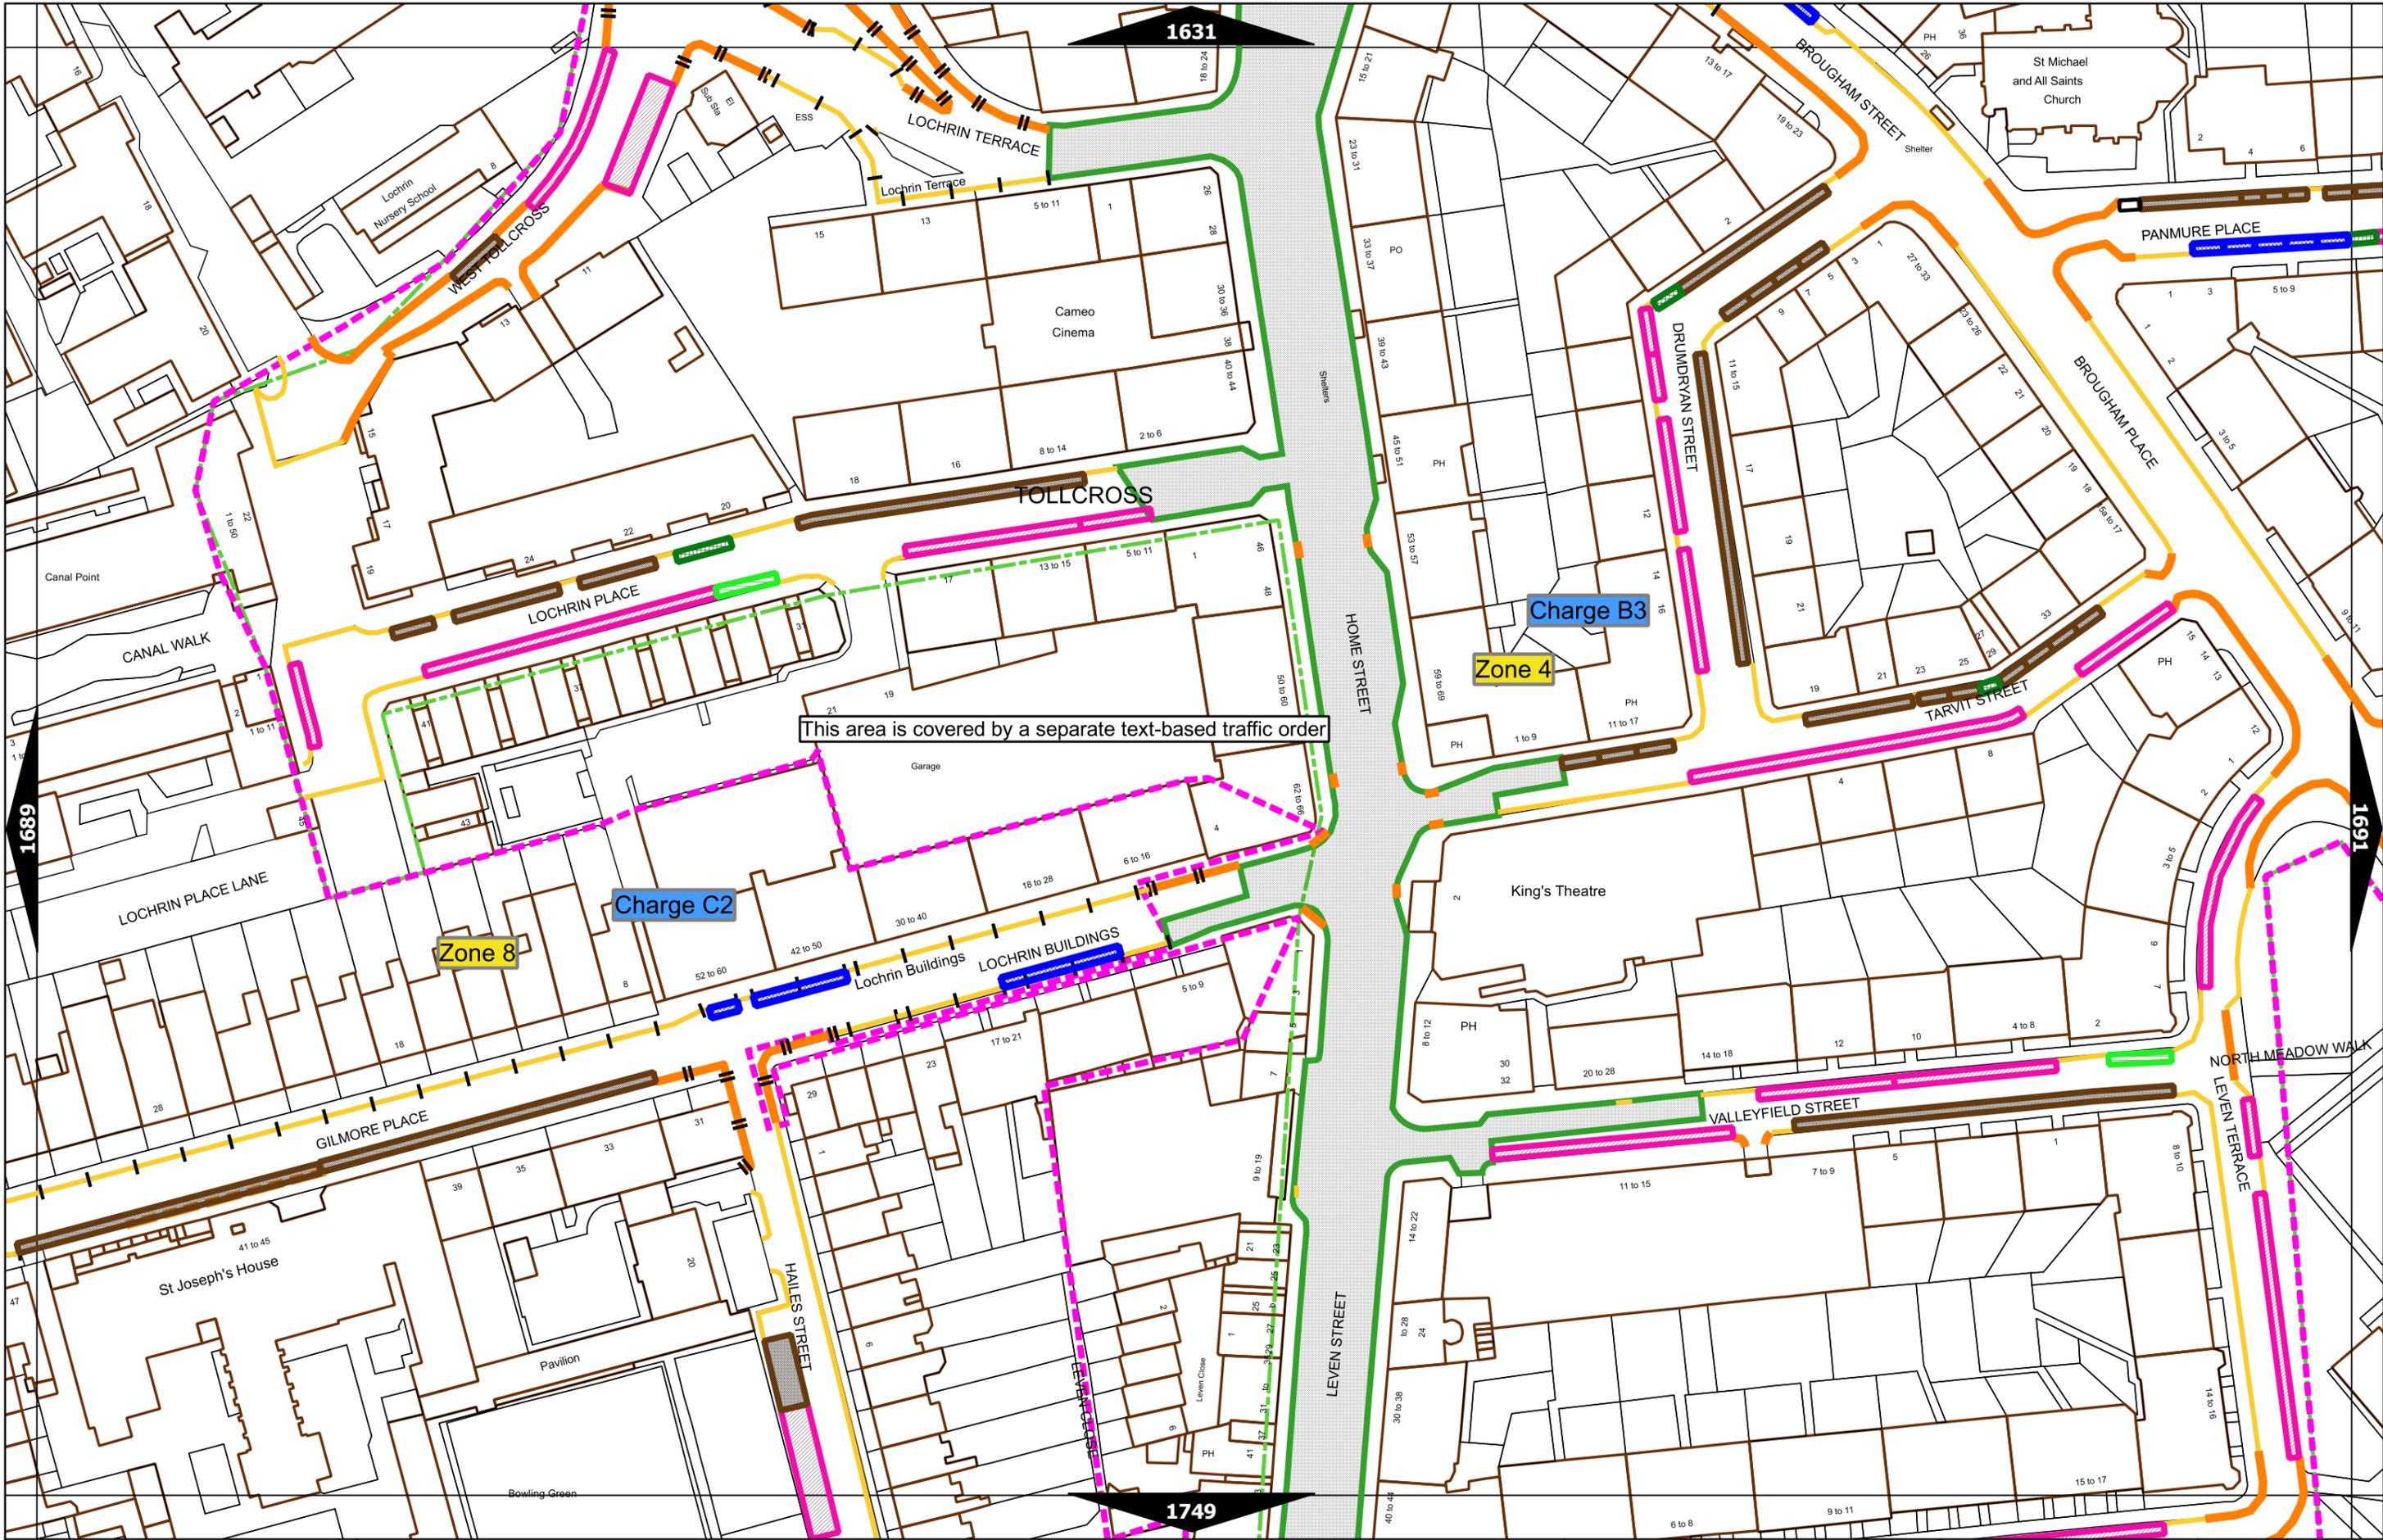


	Scale at A3	1:1000
	Effective Date	12-Jun-2023
	Map Tile	1690
	Revision	5
	Status	CONFIRMED

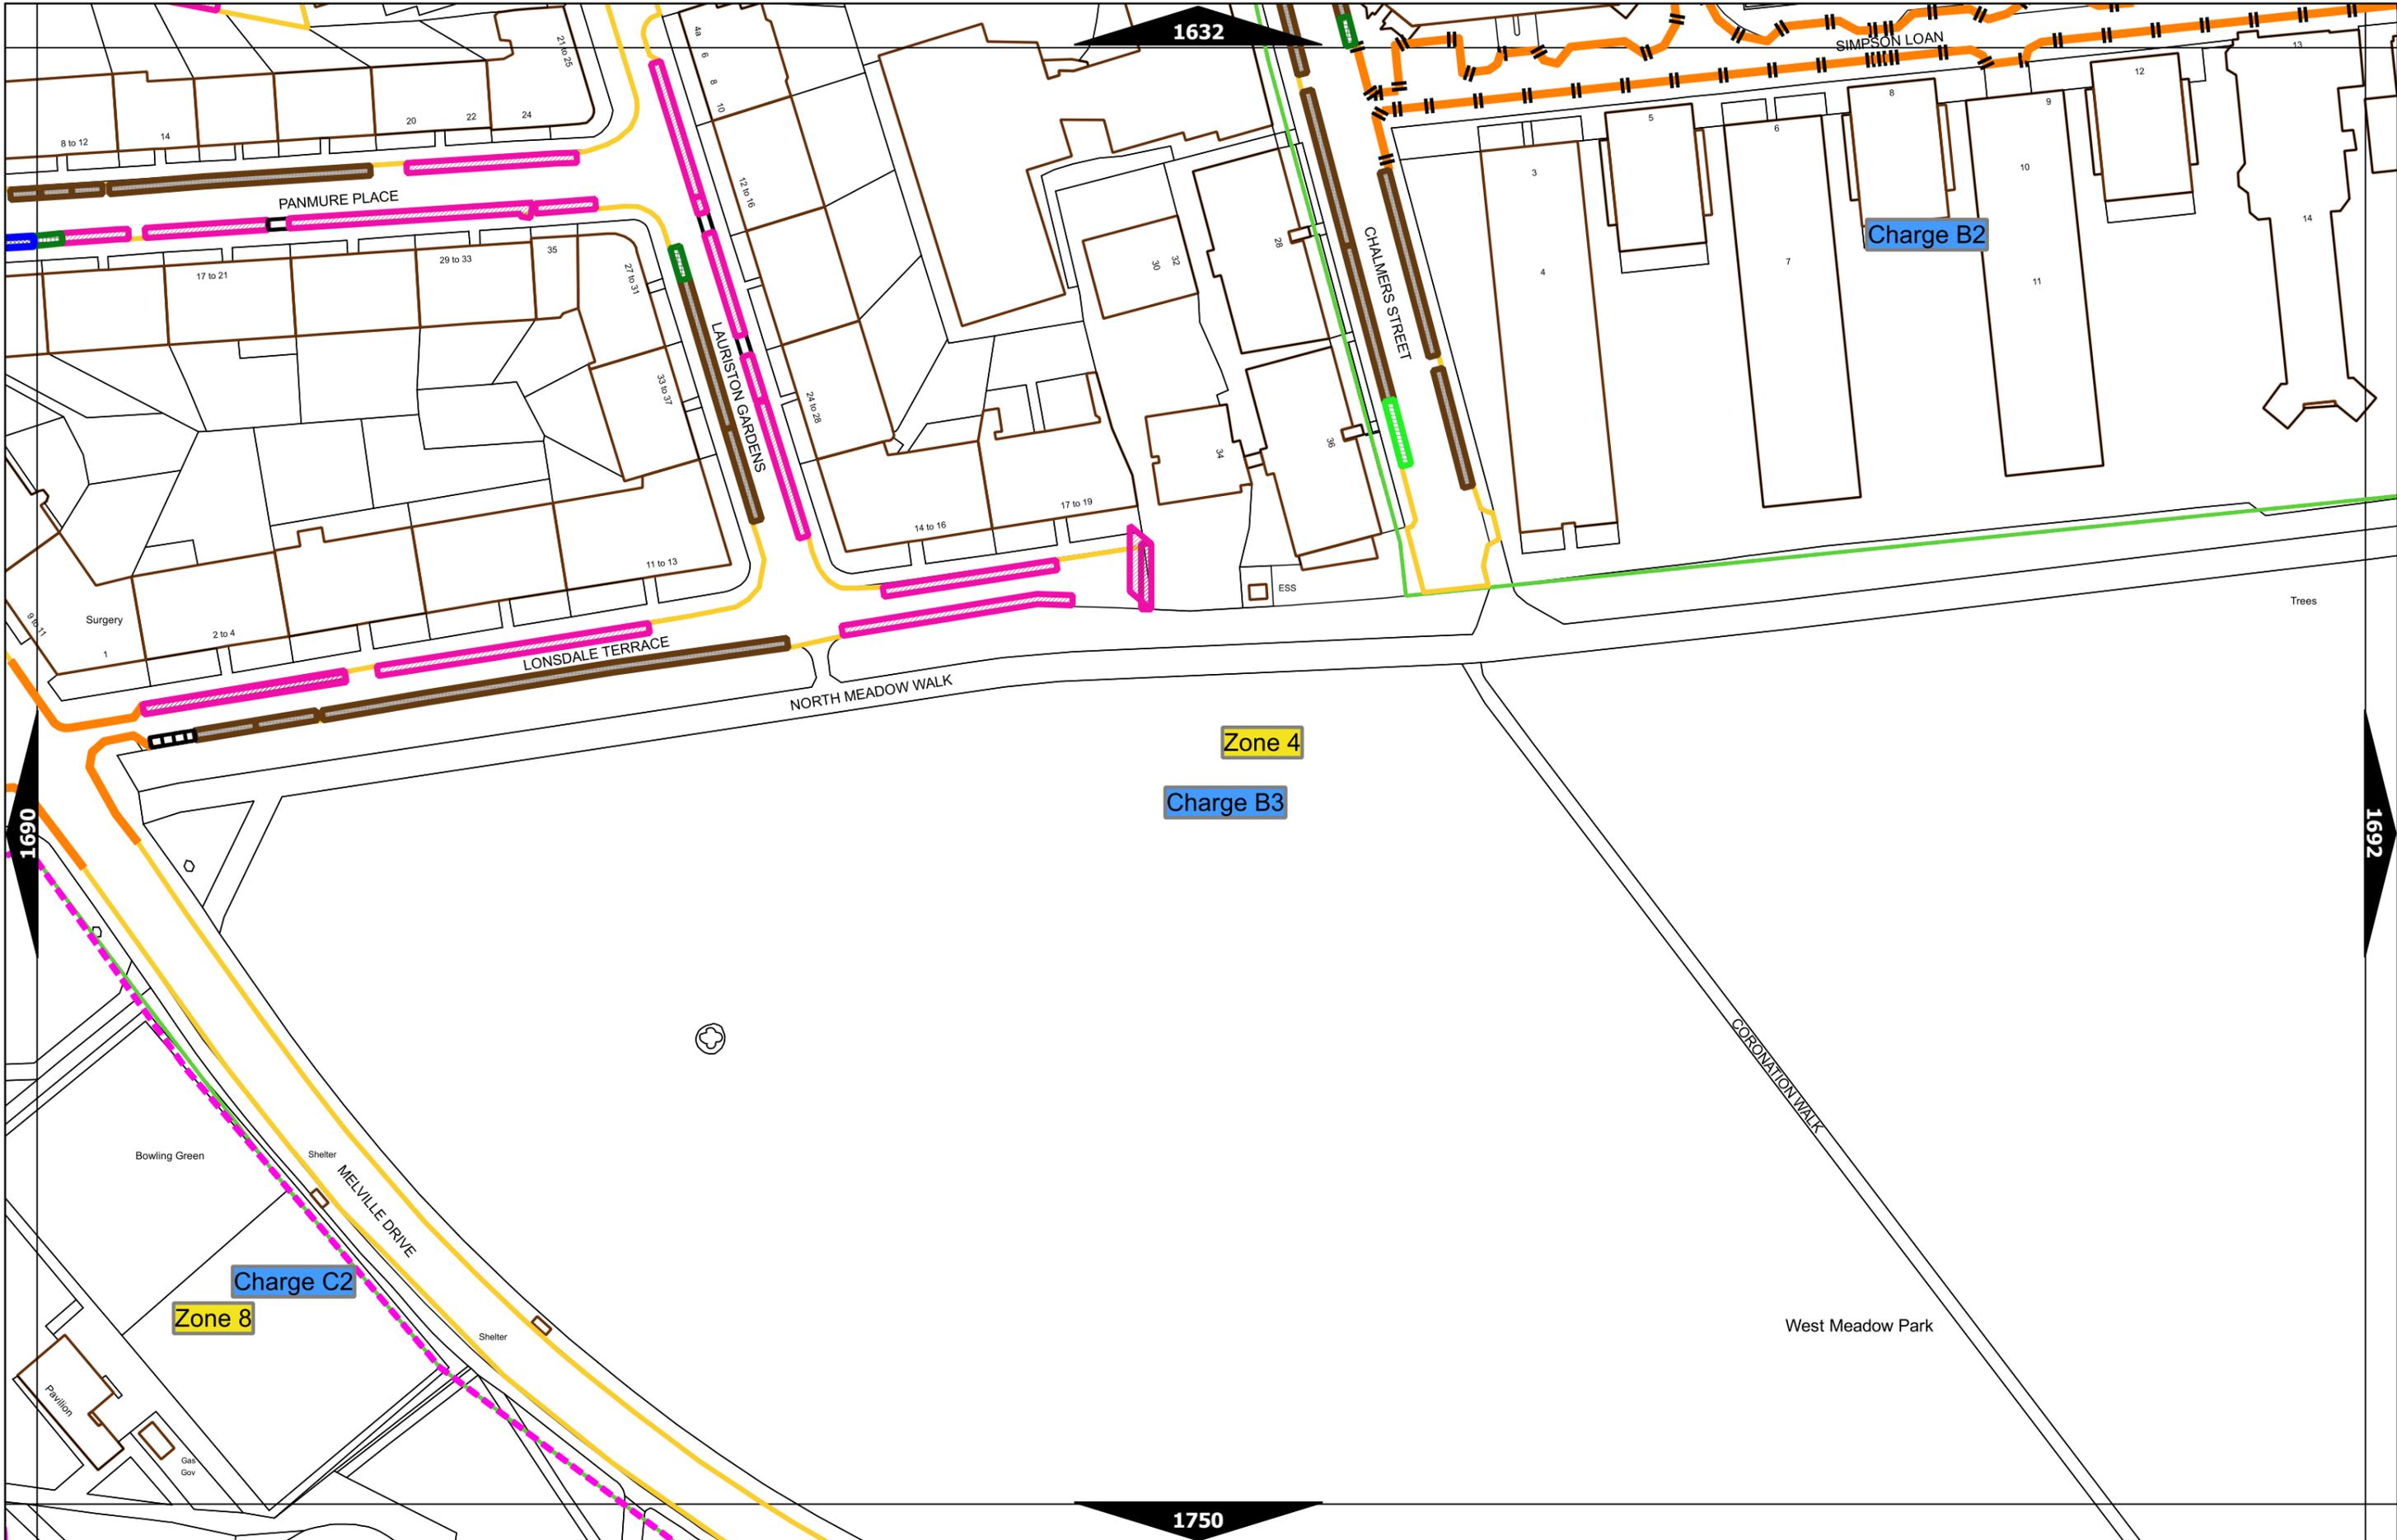


Scale at A3	1:1000
Effective Date	12-Jun-2023
Map Tile	1691
Revision	4
Status	CONFIRMED

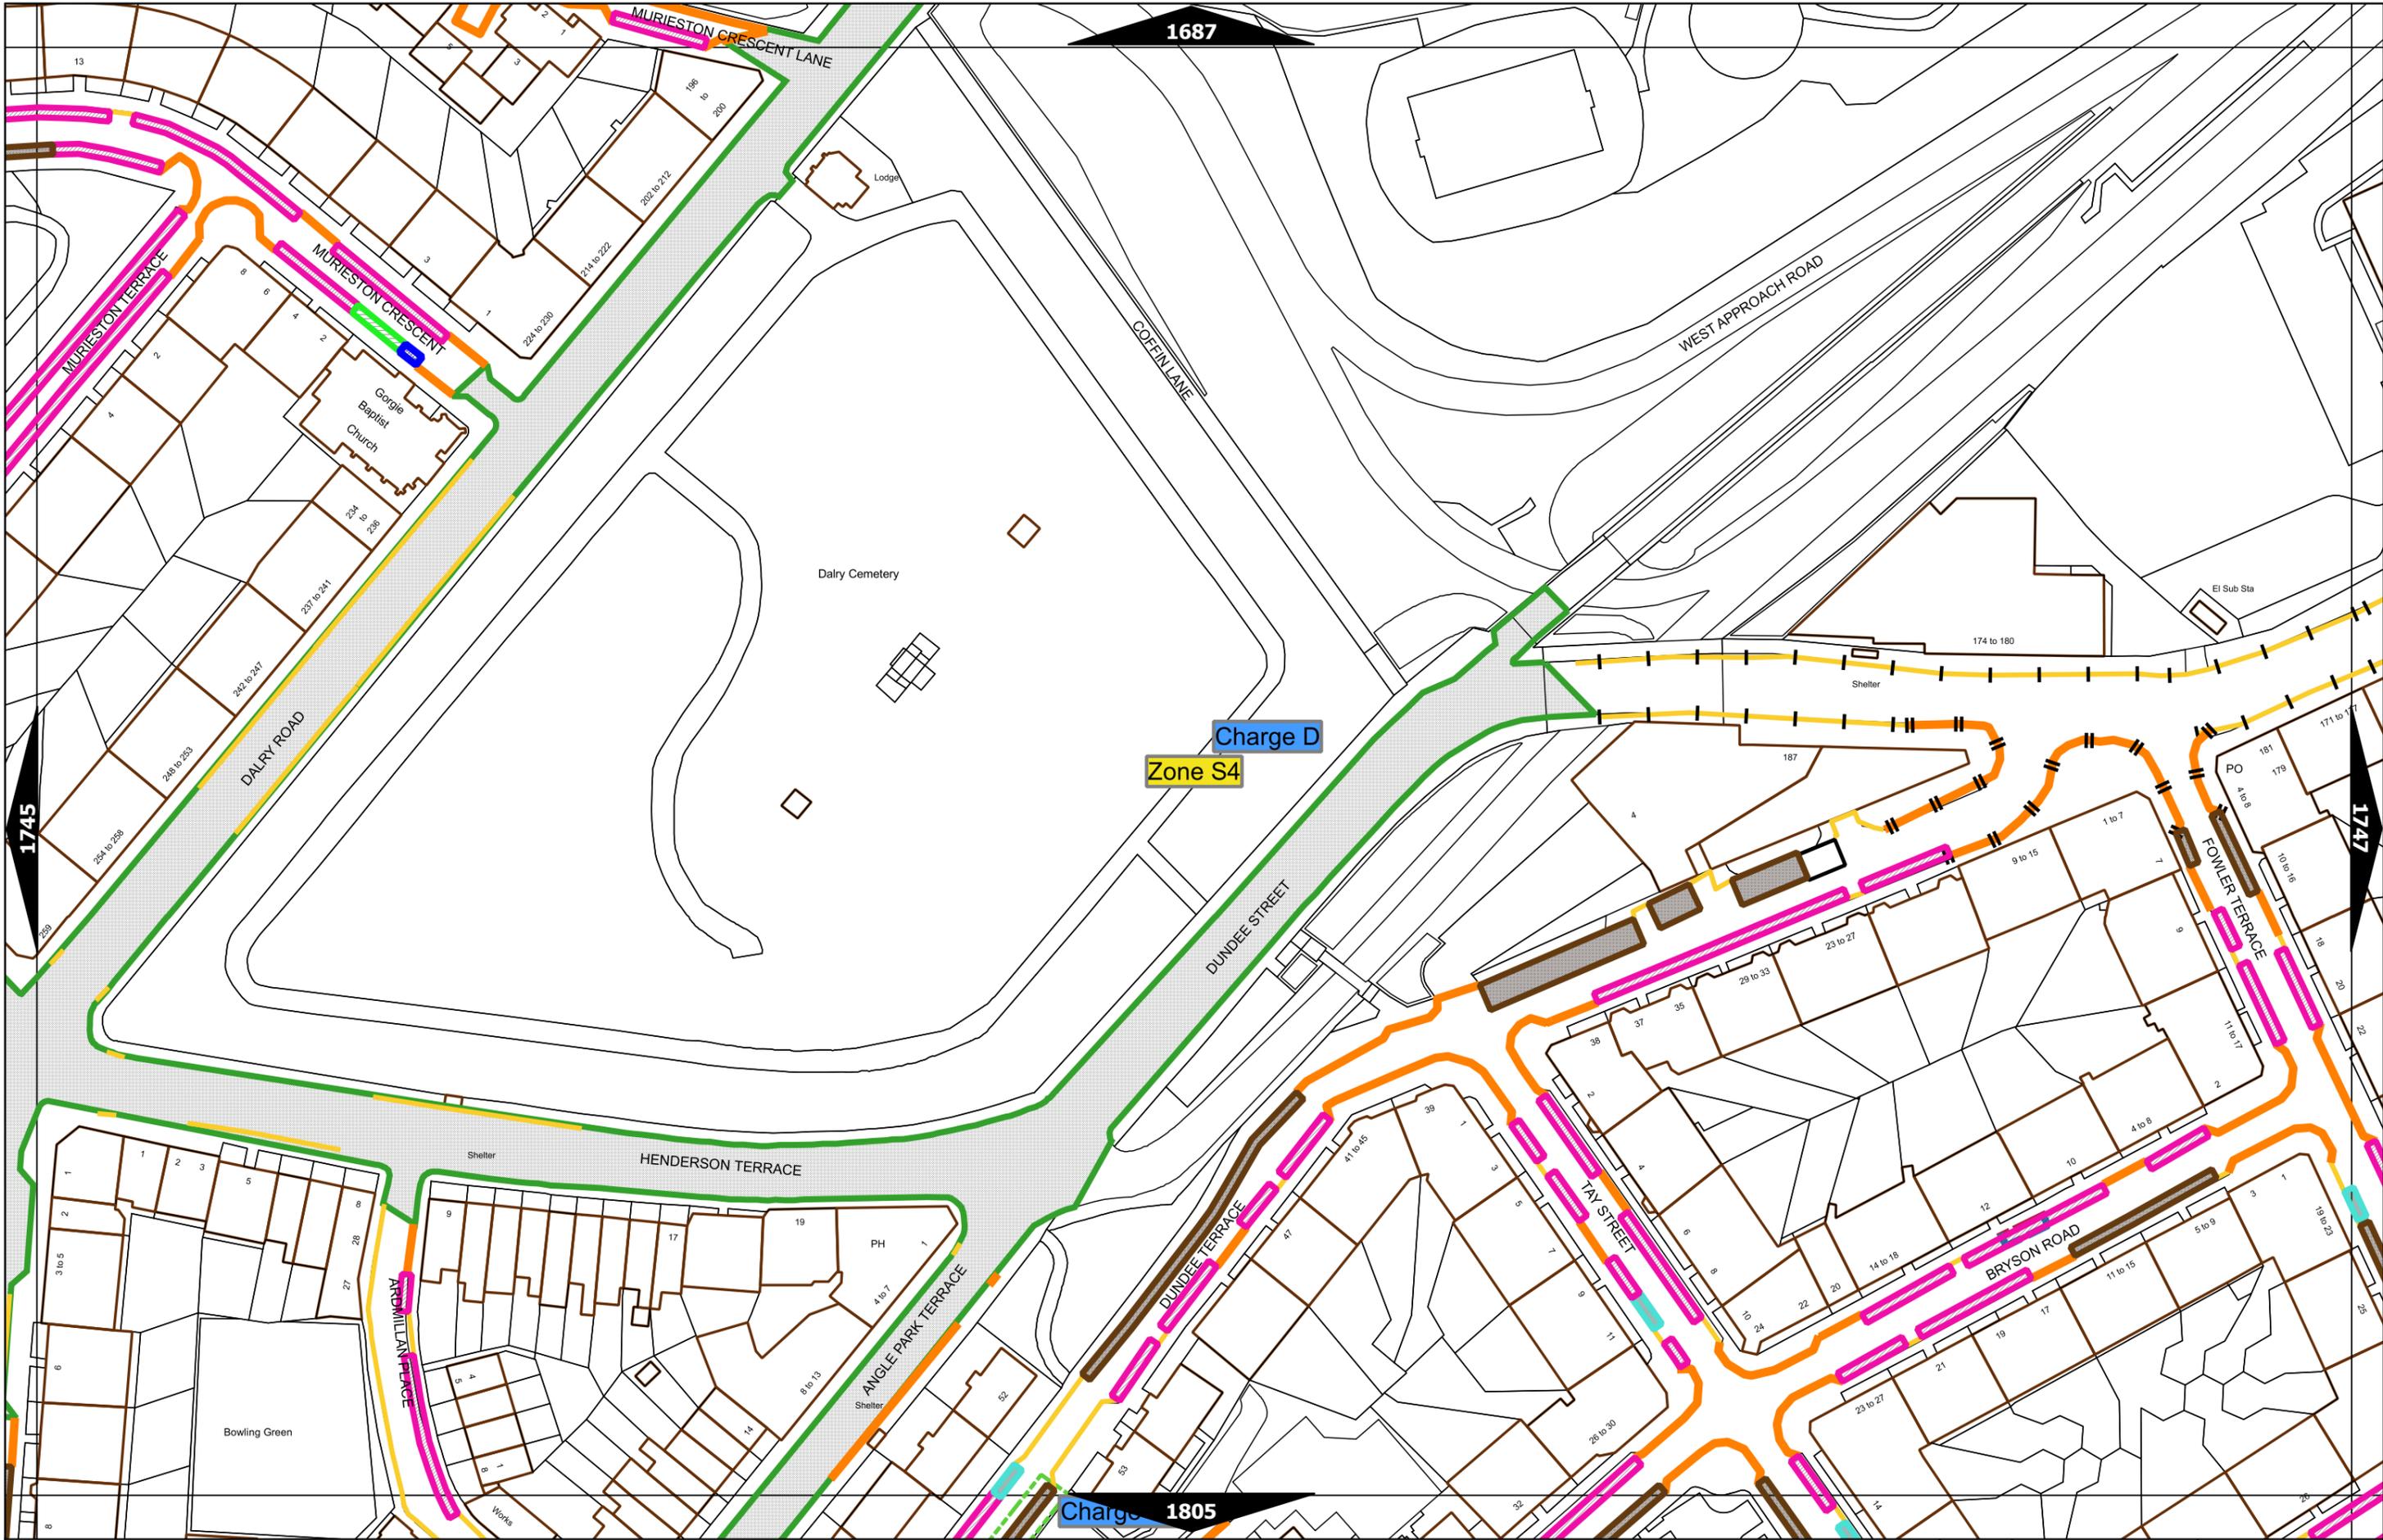


Scale at A3	1:1000
Effective Date	12-Jun-2023
Map Tile	1746
Revision	7
Status	CONFIRMED

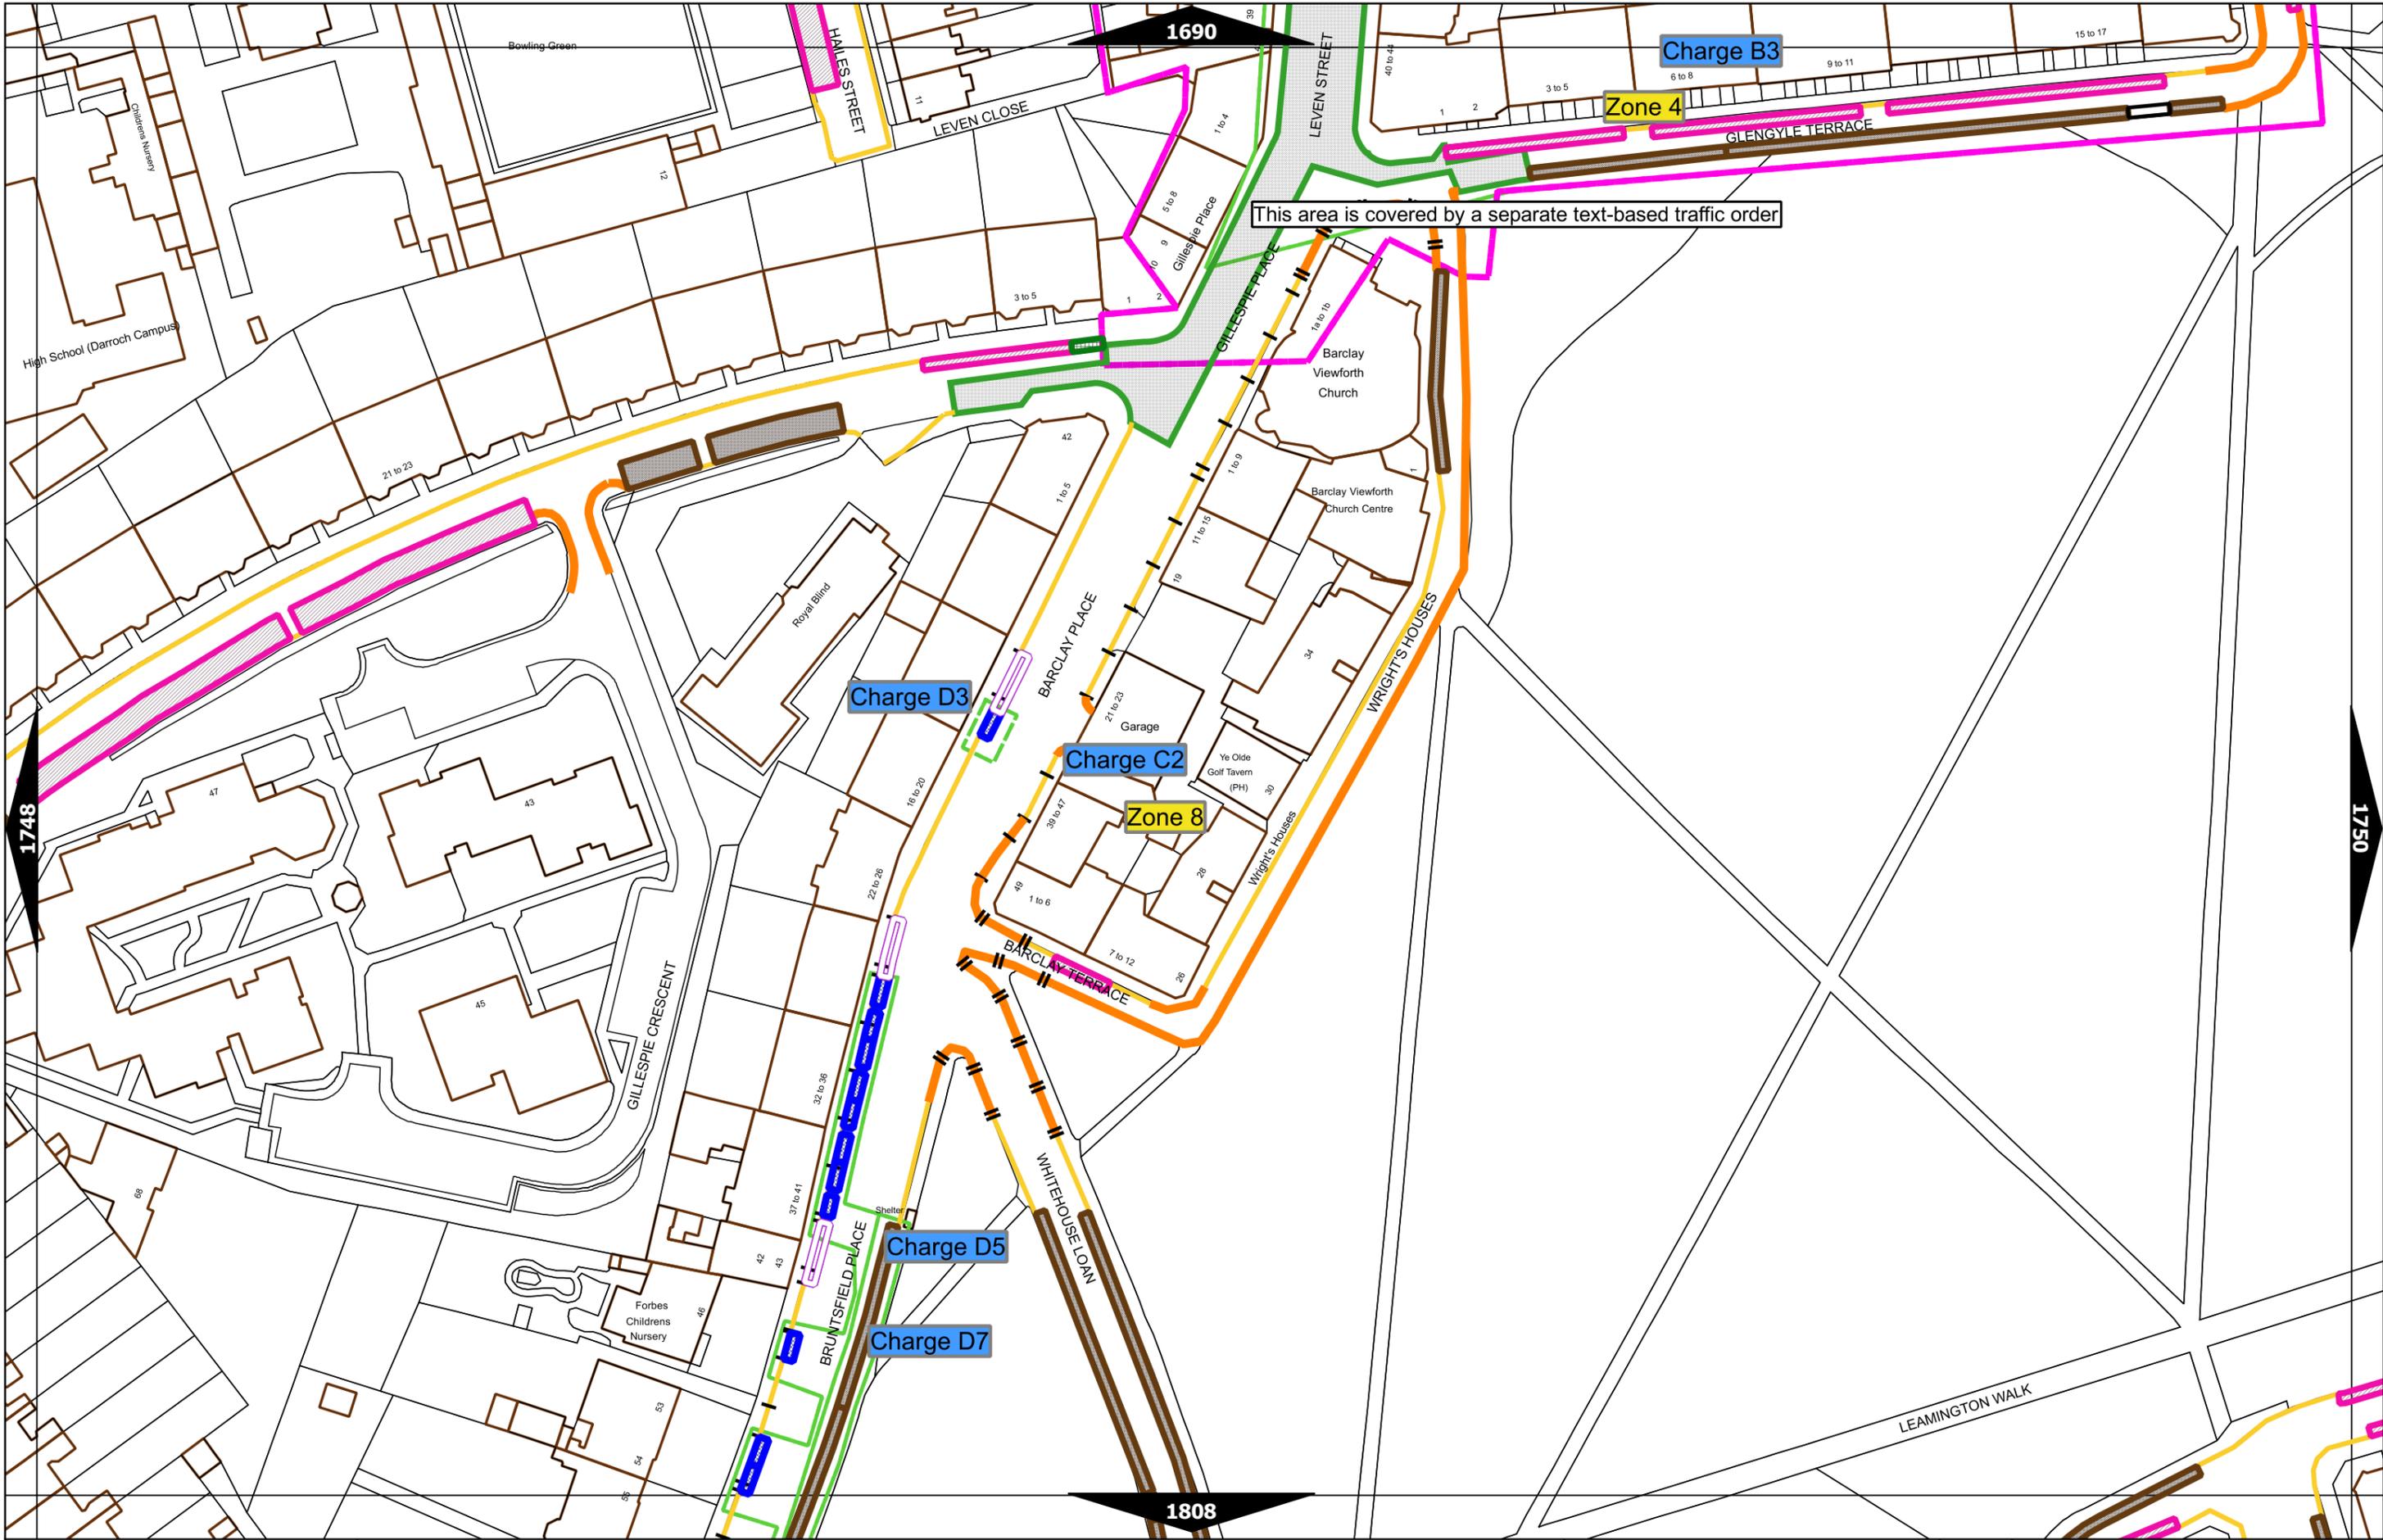


Scale at A3	1:1000
Effective Date	12-Jun-2023
Map Tile	1749
Revision	4
Status	CONFIRMED

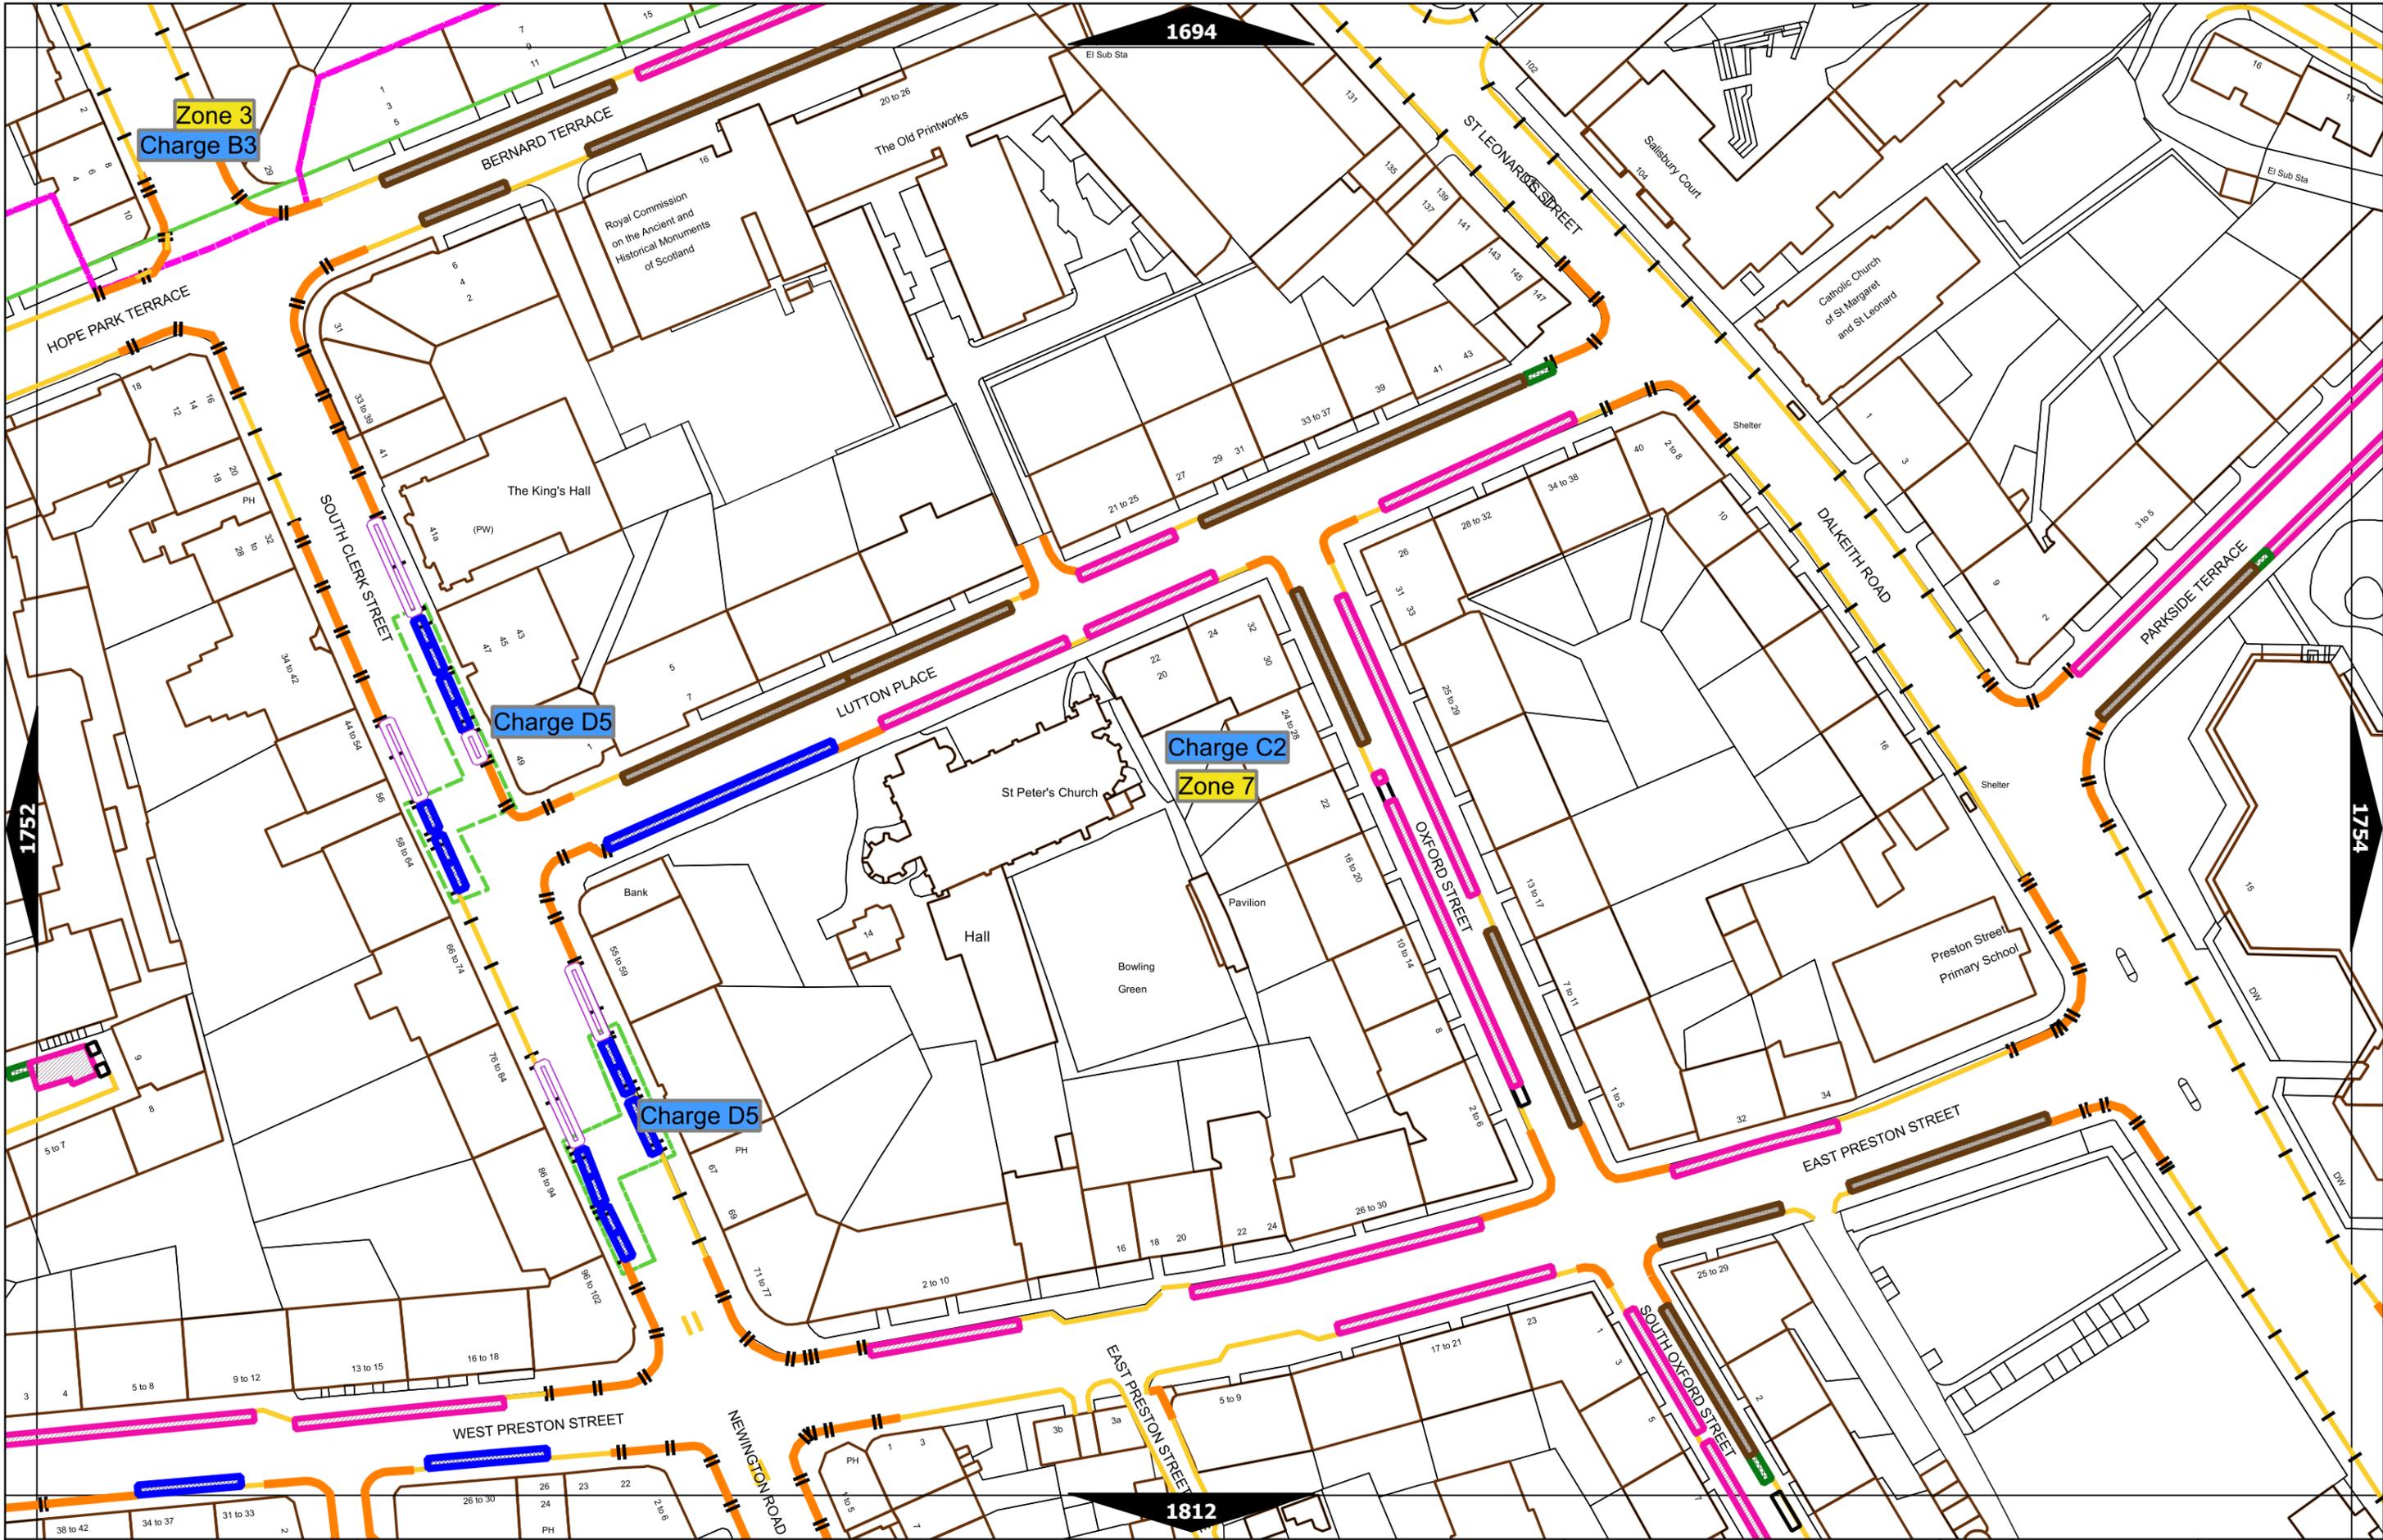

Scale at A3	1:1000
Effective Date	12-Jun-2023
Map Tile	1753
Revision	6
Status	CONFIRMED

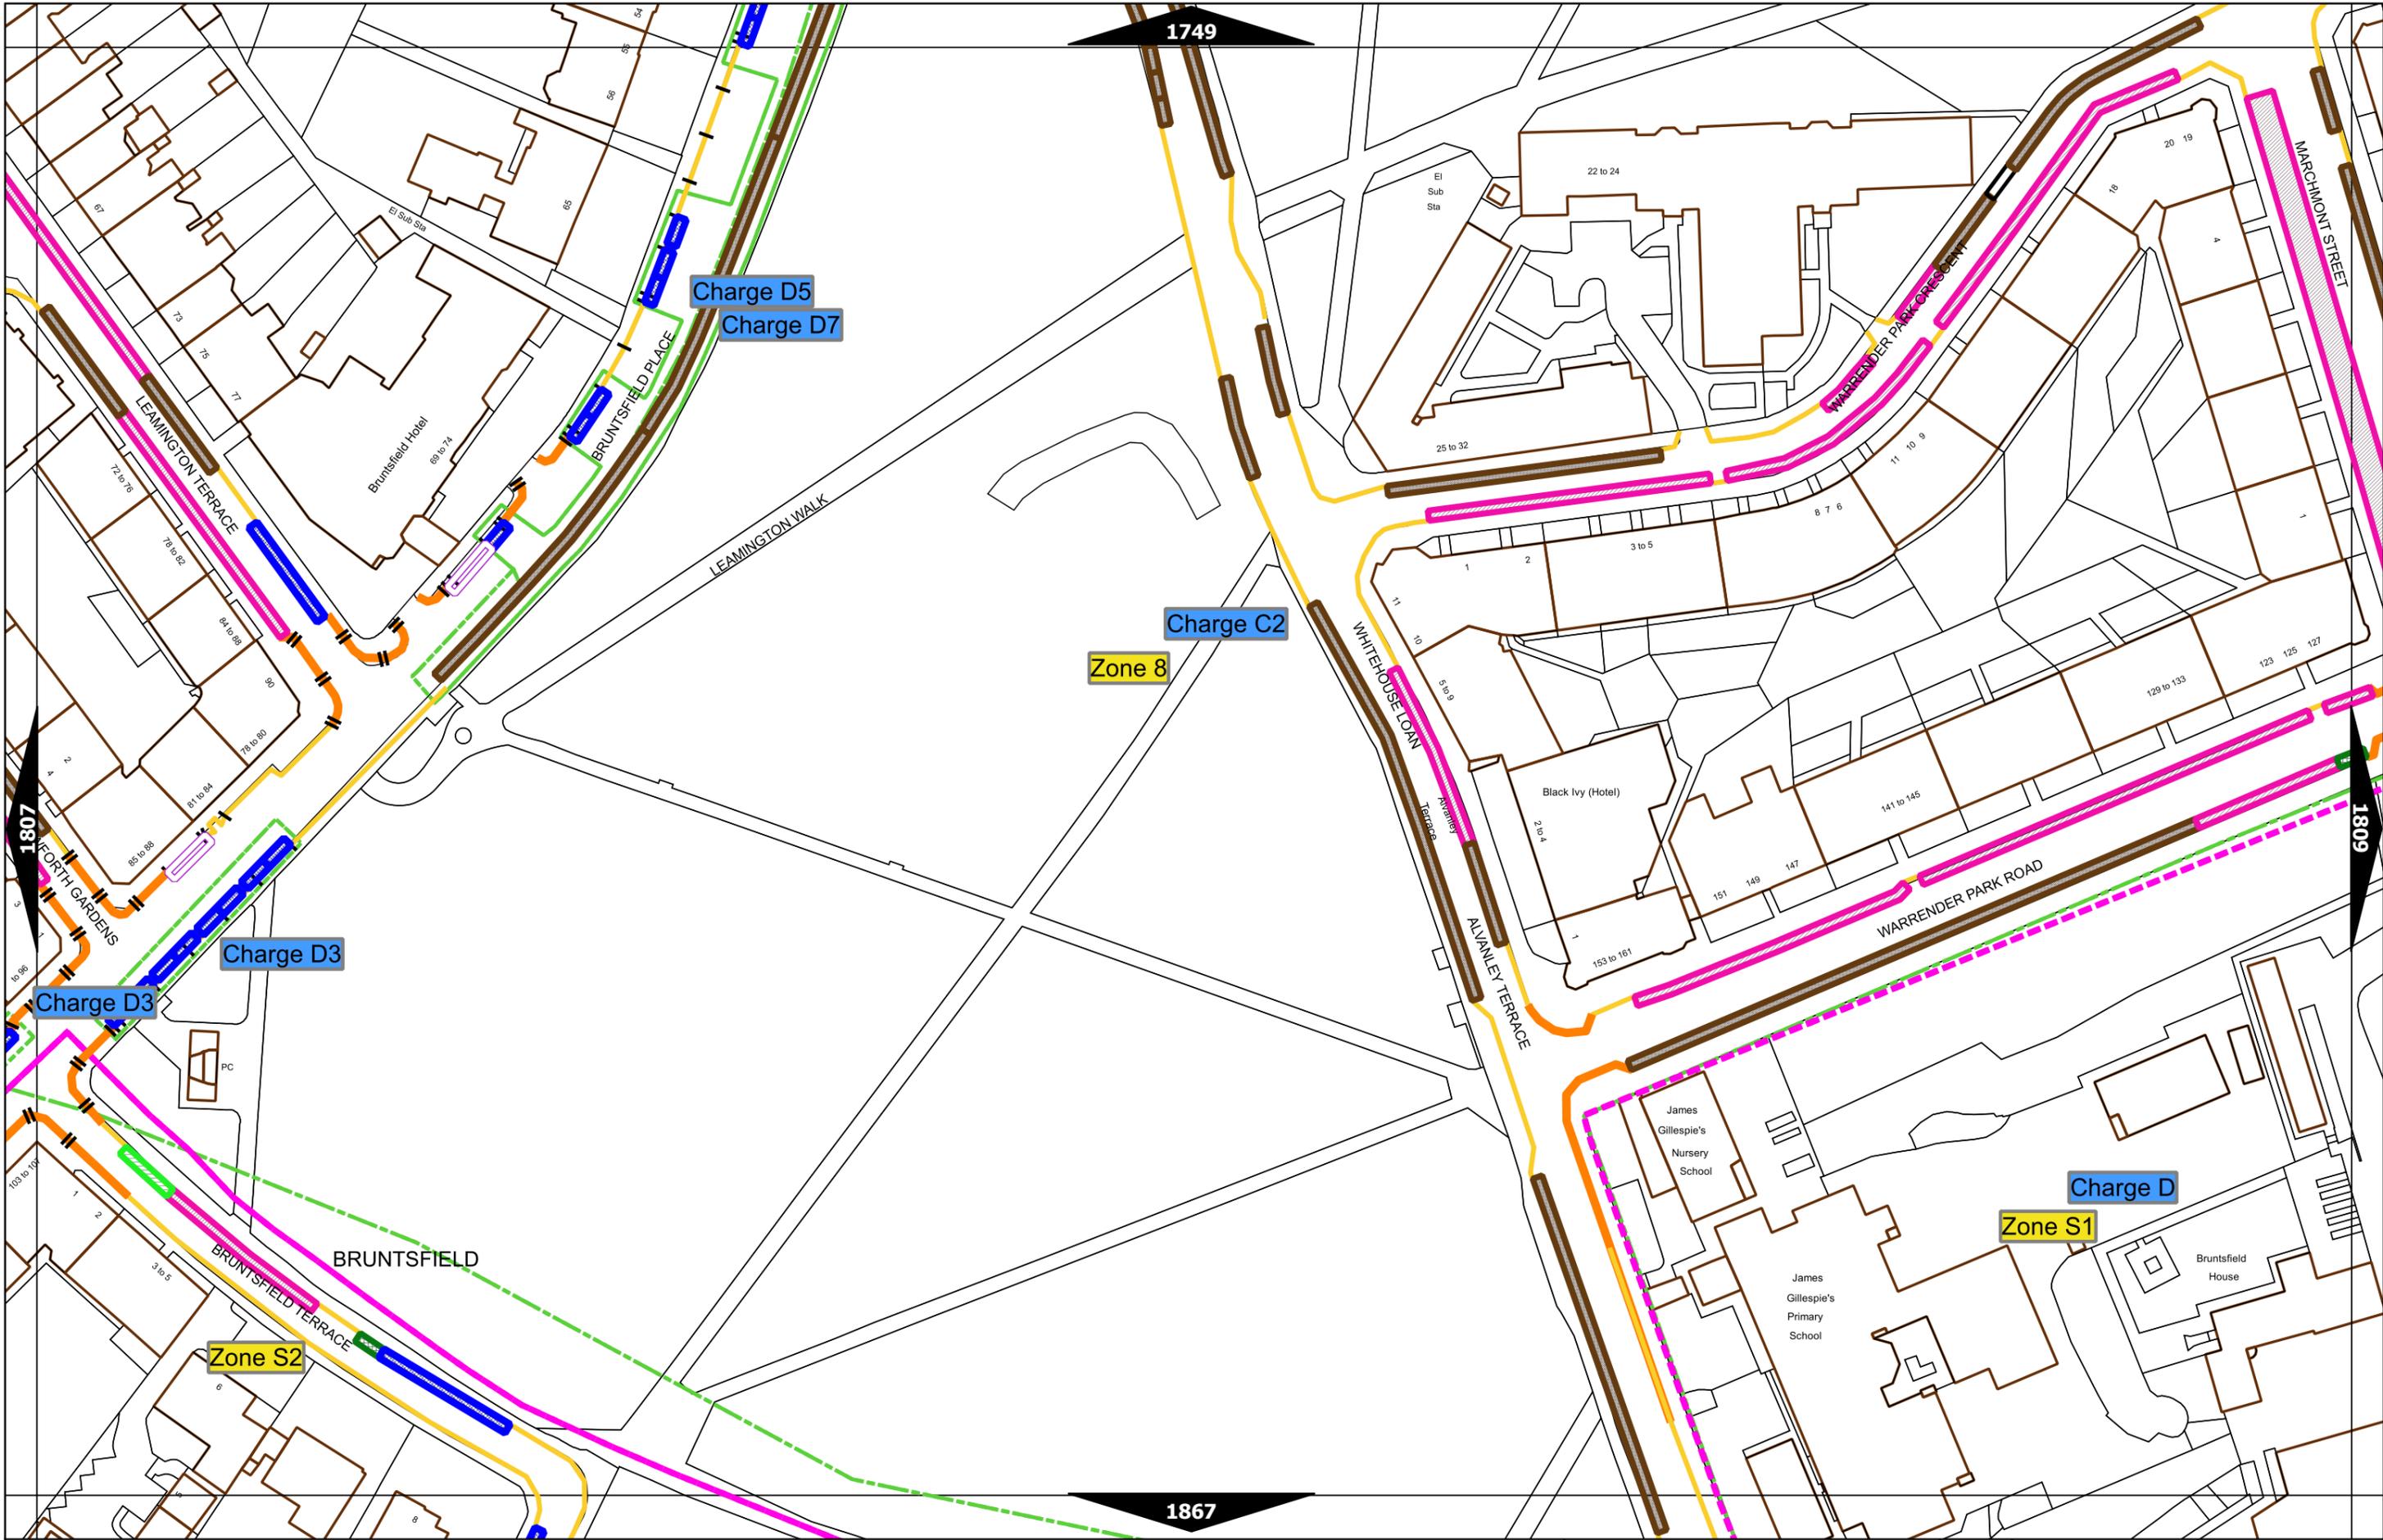

Scale at A3	1:1000
Effective Date	12-Jun-2023
Map Tile	1808
Revision	4
Status	CONFIRMED


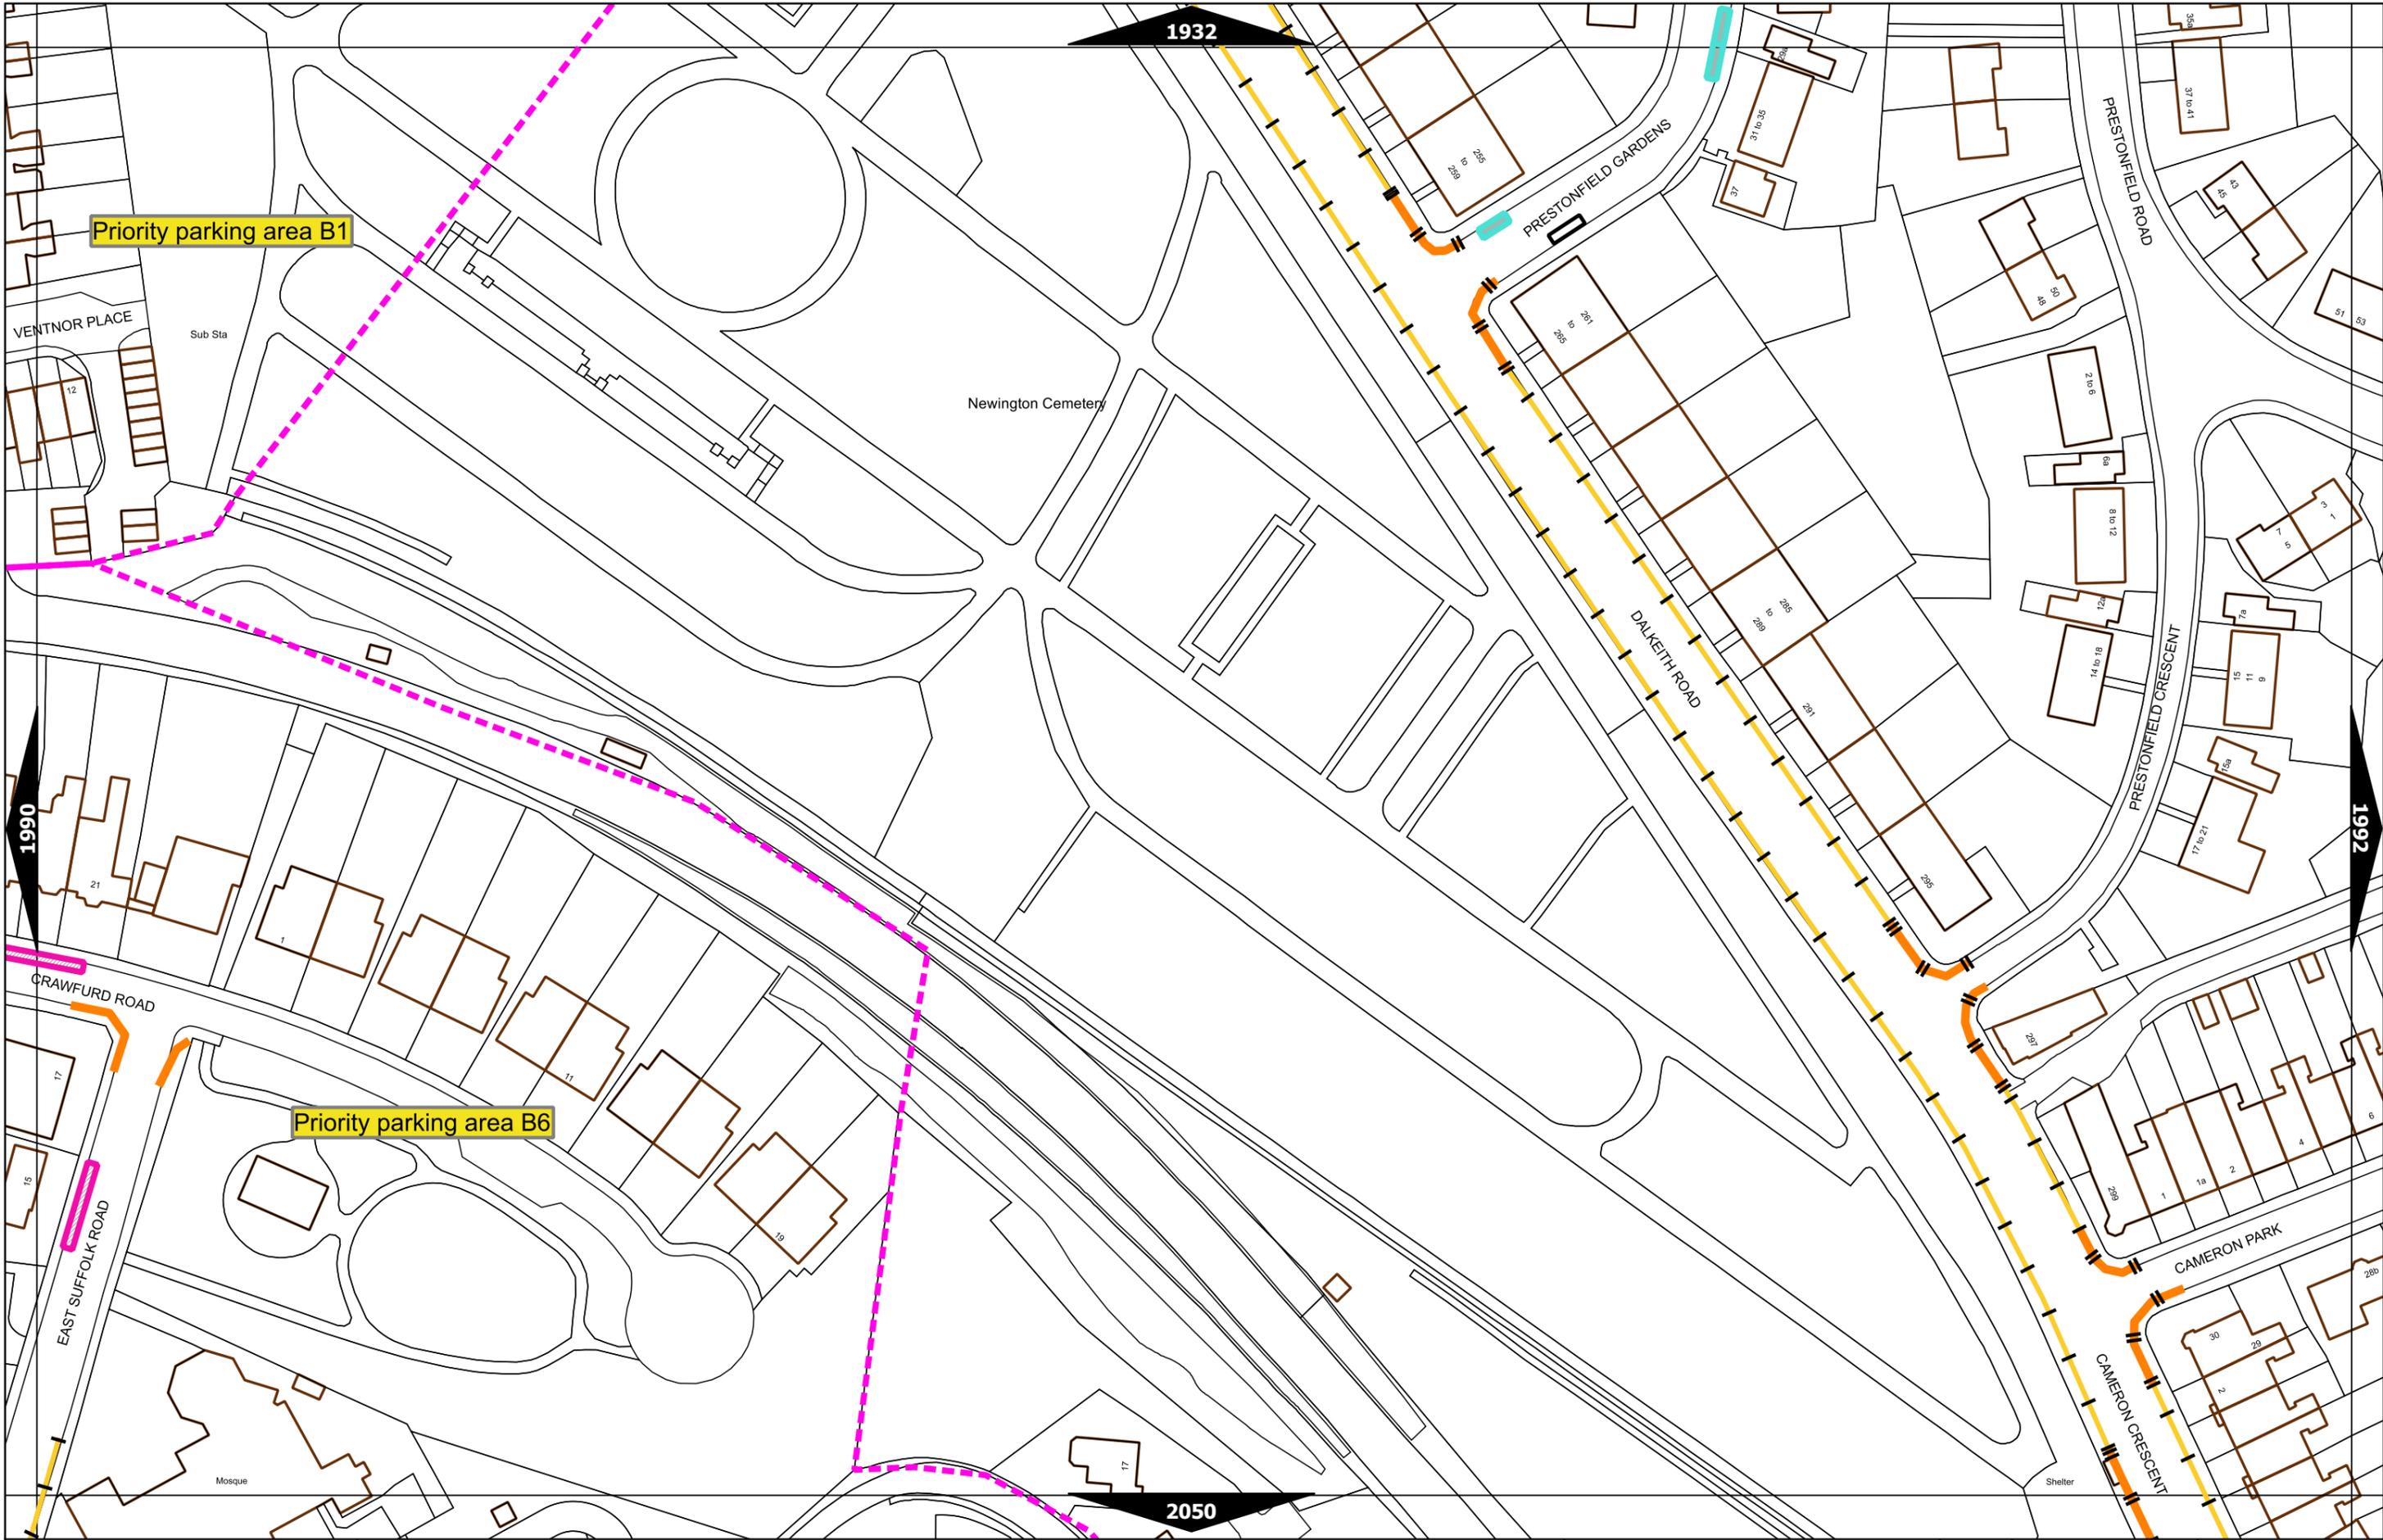


Priority parking area B1

Priority parking area B6



Scale at A3	1:1000
Effective Date	12-Jun-2023
Map Tile	1991
Revision	2
Status	CONFIRMED

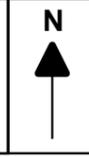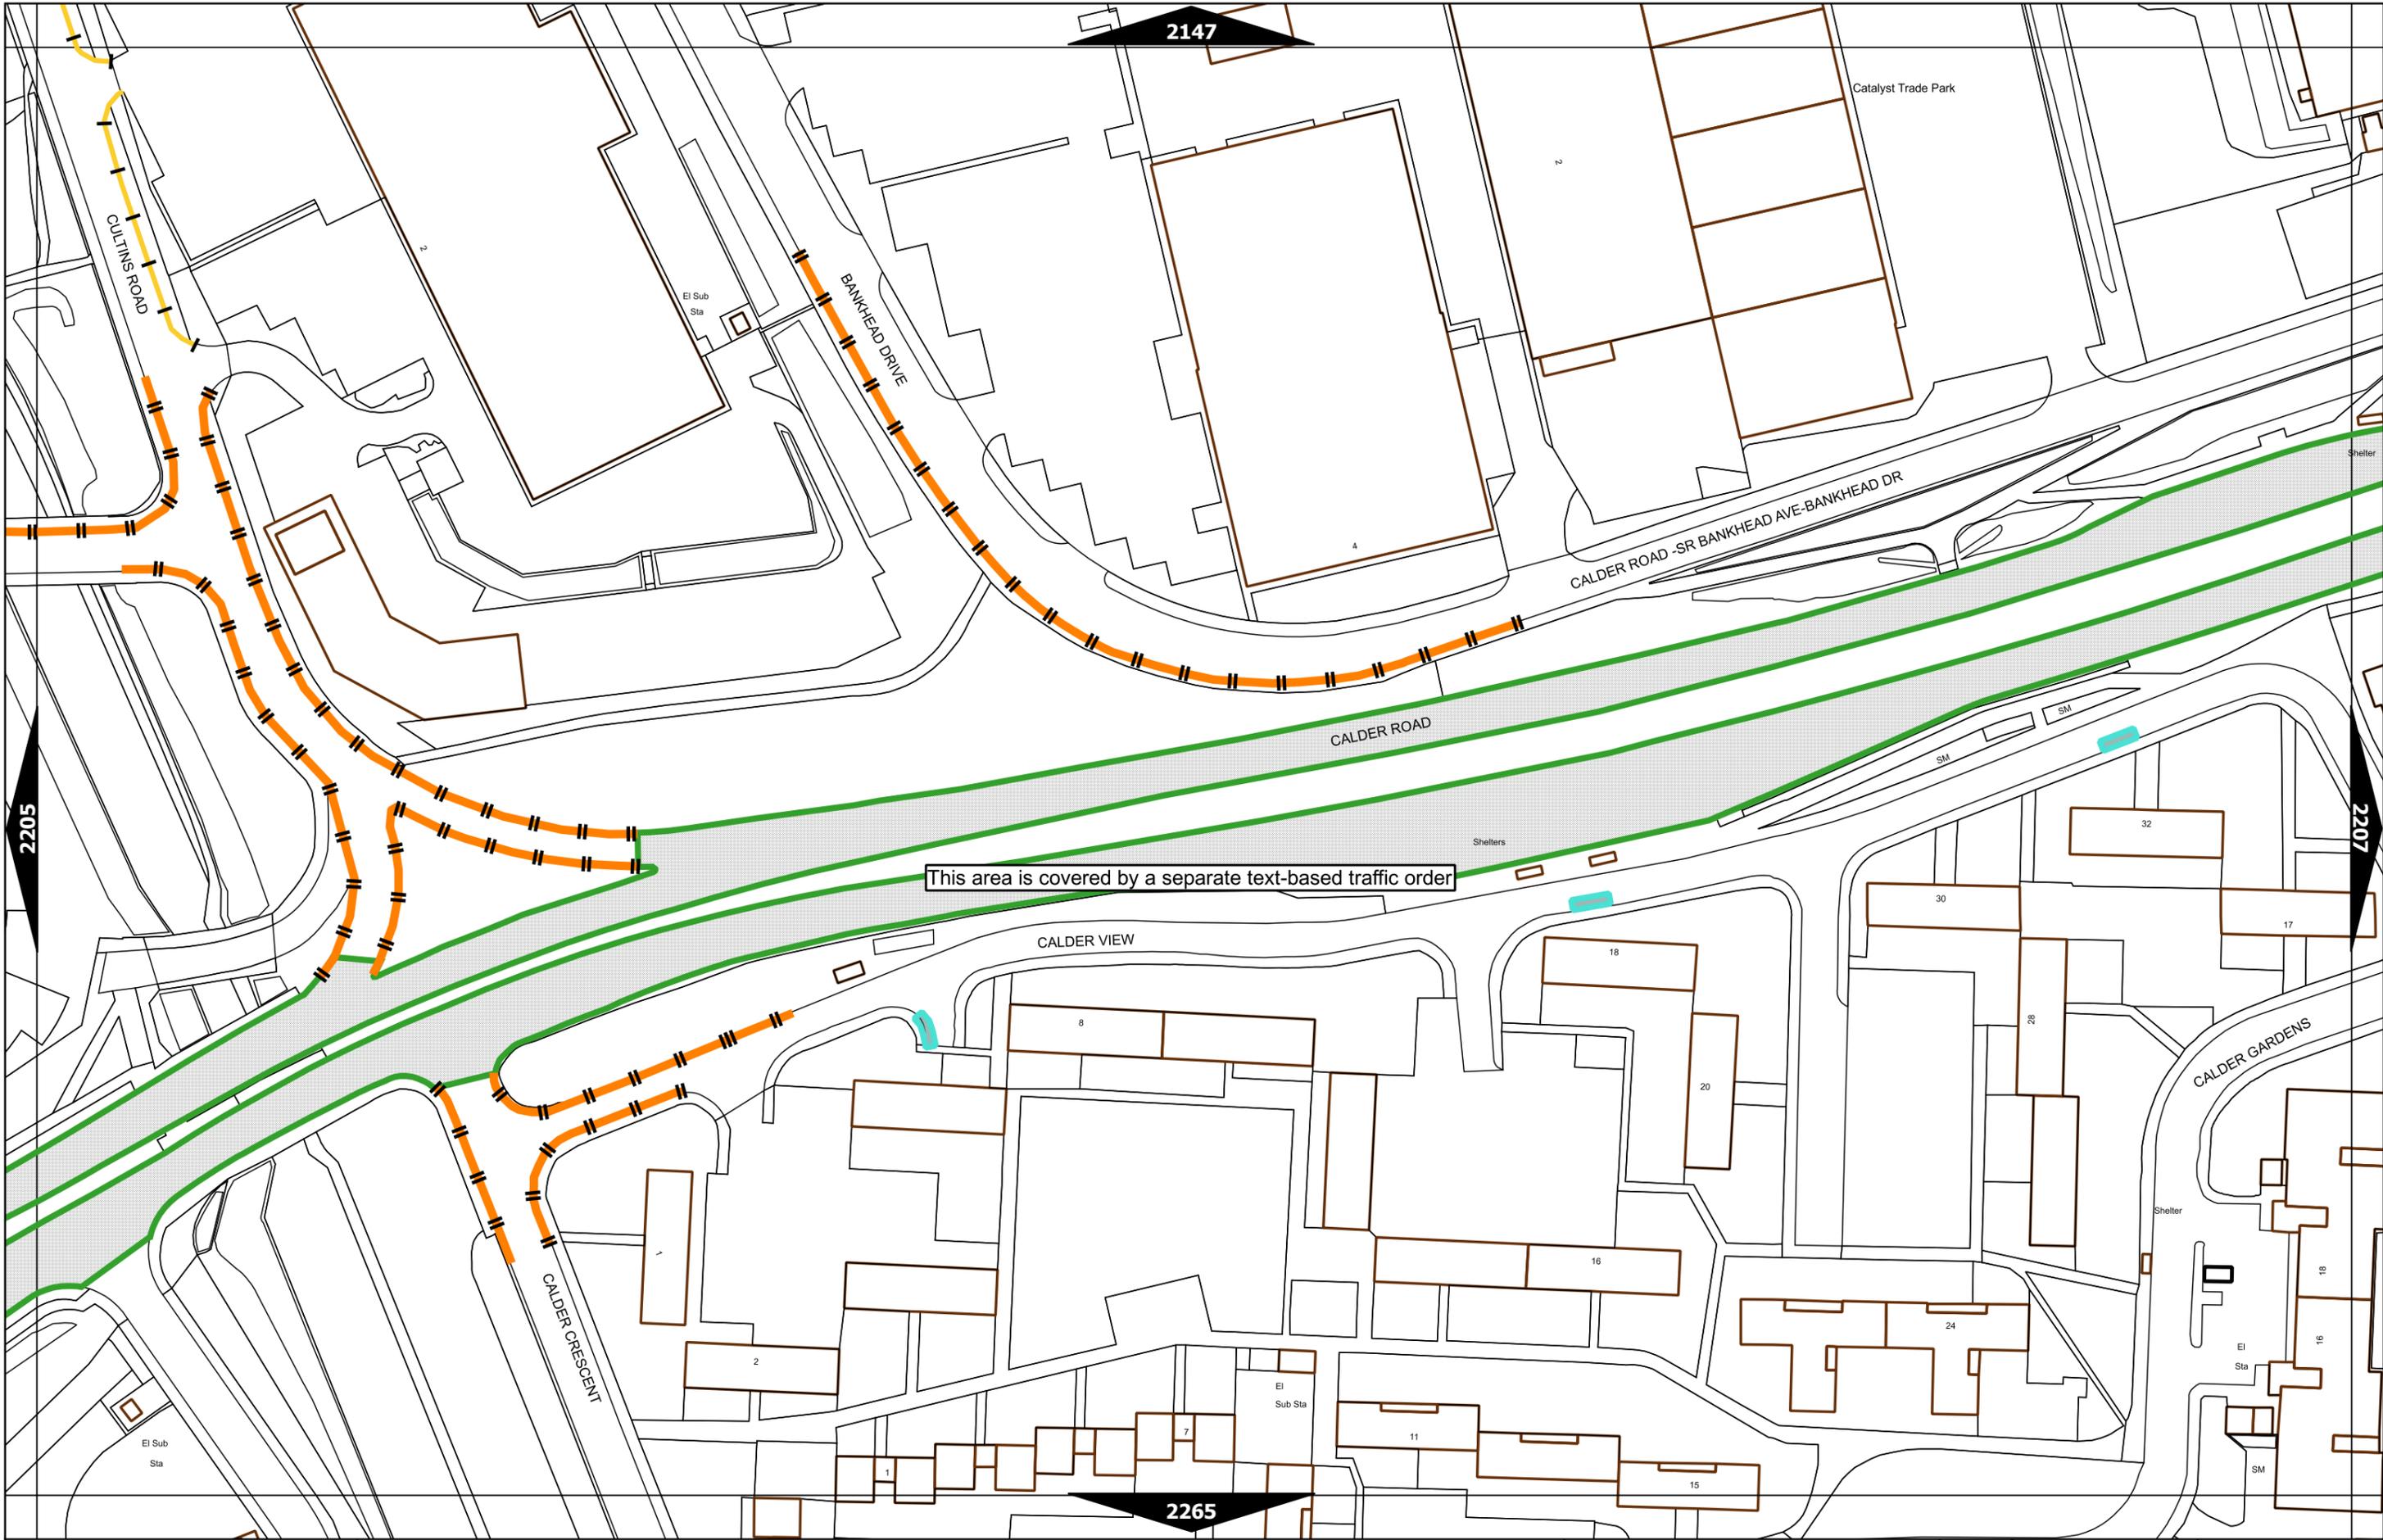

Scale at A3	1:1000
Effective Date	12-Jun-2023
Map Tile	2206
Revision	3
Status	CONFIRMED