

NOTES

1. NOTES



Area which requires to be stopped up

Rev	Date	Amendment Details	Dr'n	Chk'd	App'd

This drawing should not be relied on or used in circumstances other than those for which it was originally prepared and for which Sweco UK Limited was commissioned. Sweco UK Limited accepts no responsibility for this drawing to any party other than the person by whom it was commissioned. Any party which breaches the provisions of this disclaimer shall indemnify Sweco UK Limited for all loss or damage arising therefrom.

Sweco
2nd Floor, Quay 2
139 Fountainbridge
Edinburgh
EH3 9QG
Tel: +44 (0)131 550 6300
Web: www.sweco.co.uk



Client
Quartermile

Drawing Status
For Information

Project Title
The Haymarket

Drawing Title
Stopped Up Boundary Revision 2
Location Plan

Scale	Designed	Drawn	Checked	Approved
1:500	RE	RE	GK	GK
Original Size	Date	Date	Date	Date
A3	07.06.22	07.06.22	07.06.22	07.06.22

Drawing Number
121828_SK100

TOWN AND COUNTRY PLANNING (SCOTLAND) ACT 1997

THE CITY OF EDINBURGH COUNCIL (DALRY ROAD & MORRISON STREET, EDINBURGH) (STOPPING UP) ORDER 202- - PO/22/01
Plan showing the lengths of road which are to be Stopped Up in terms of the above Order, which will come into effect 28 days after the date on which it is confirmed by the City of Edinburgh Council, or if appropriate, by the Scottish Ministers.

Executed by The City of Edinburgh Council this _day of _202_.

Plan 1 of 2 (witness) signed on behalf of Executive Director of Place

HAYMARKET YARDS

100
90
80
70
60
50
40
30
20
10
0

Y

DALRY ROAD

MORRISON S

MORRISON STREET


DALRY ROAD

INTERSECTION OF PROJECTED MORRISON STREET AND DALRY ROAD KERBLINE

4
3
2

5

1

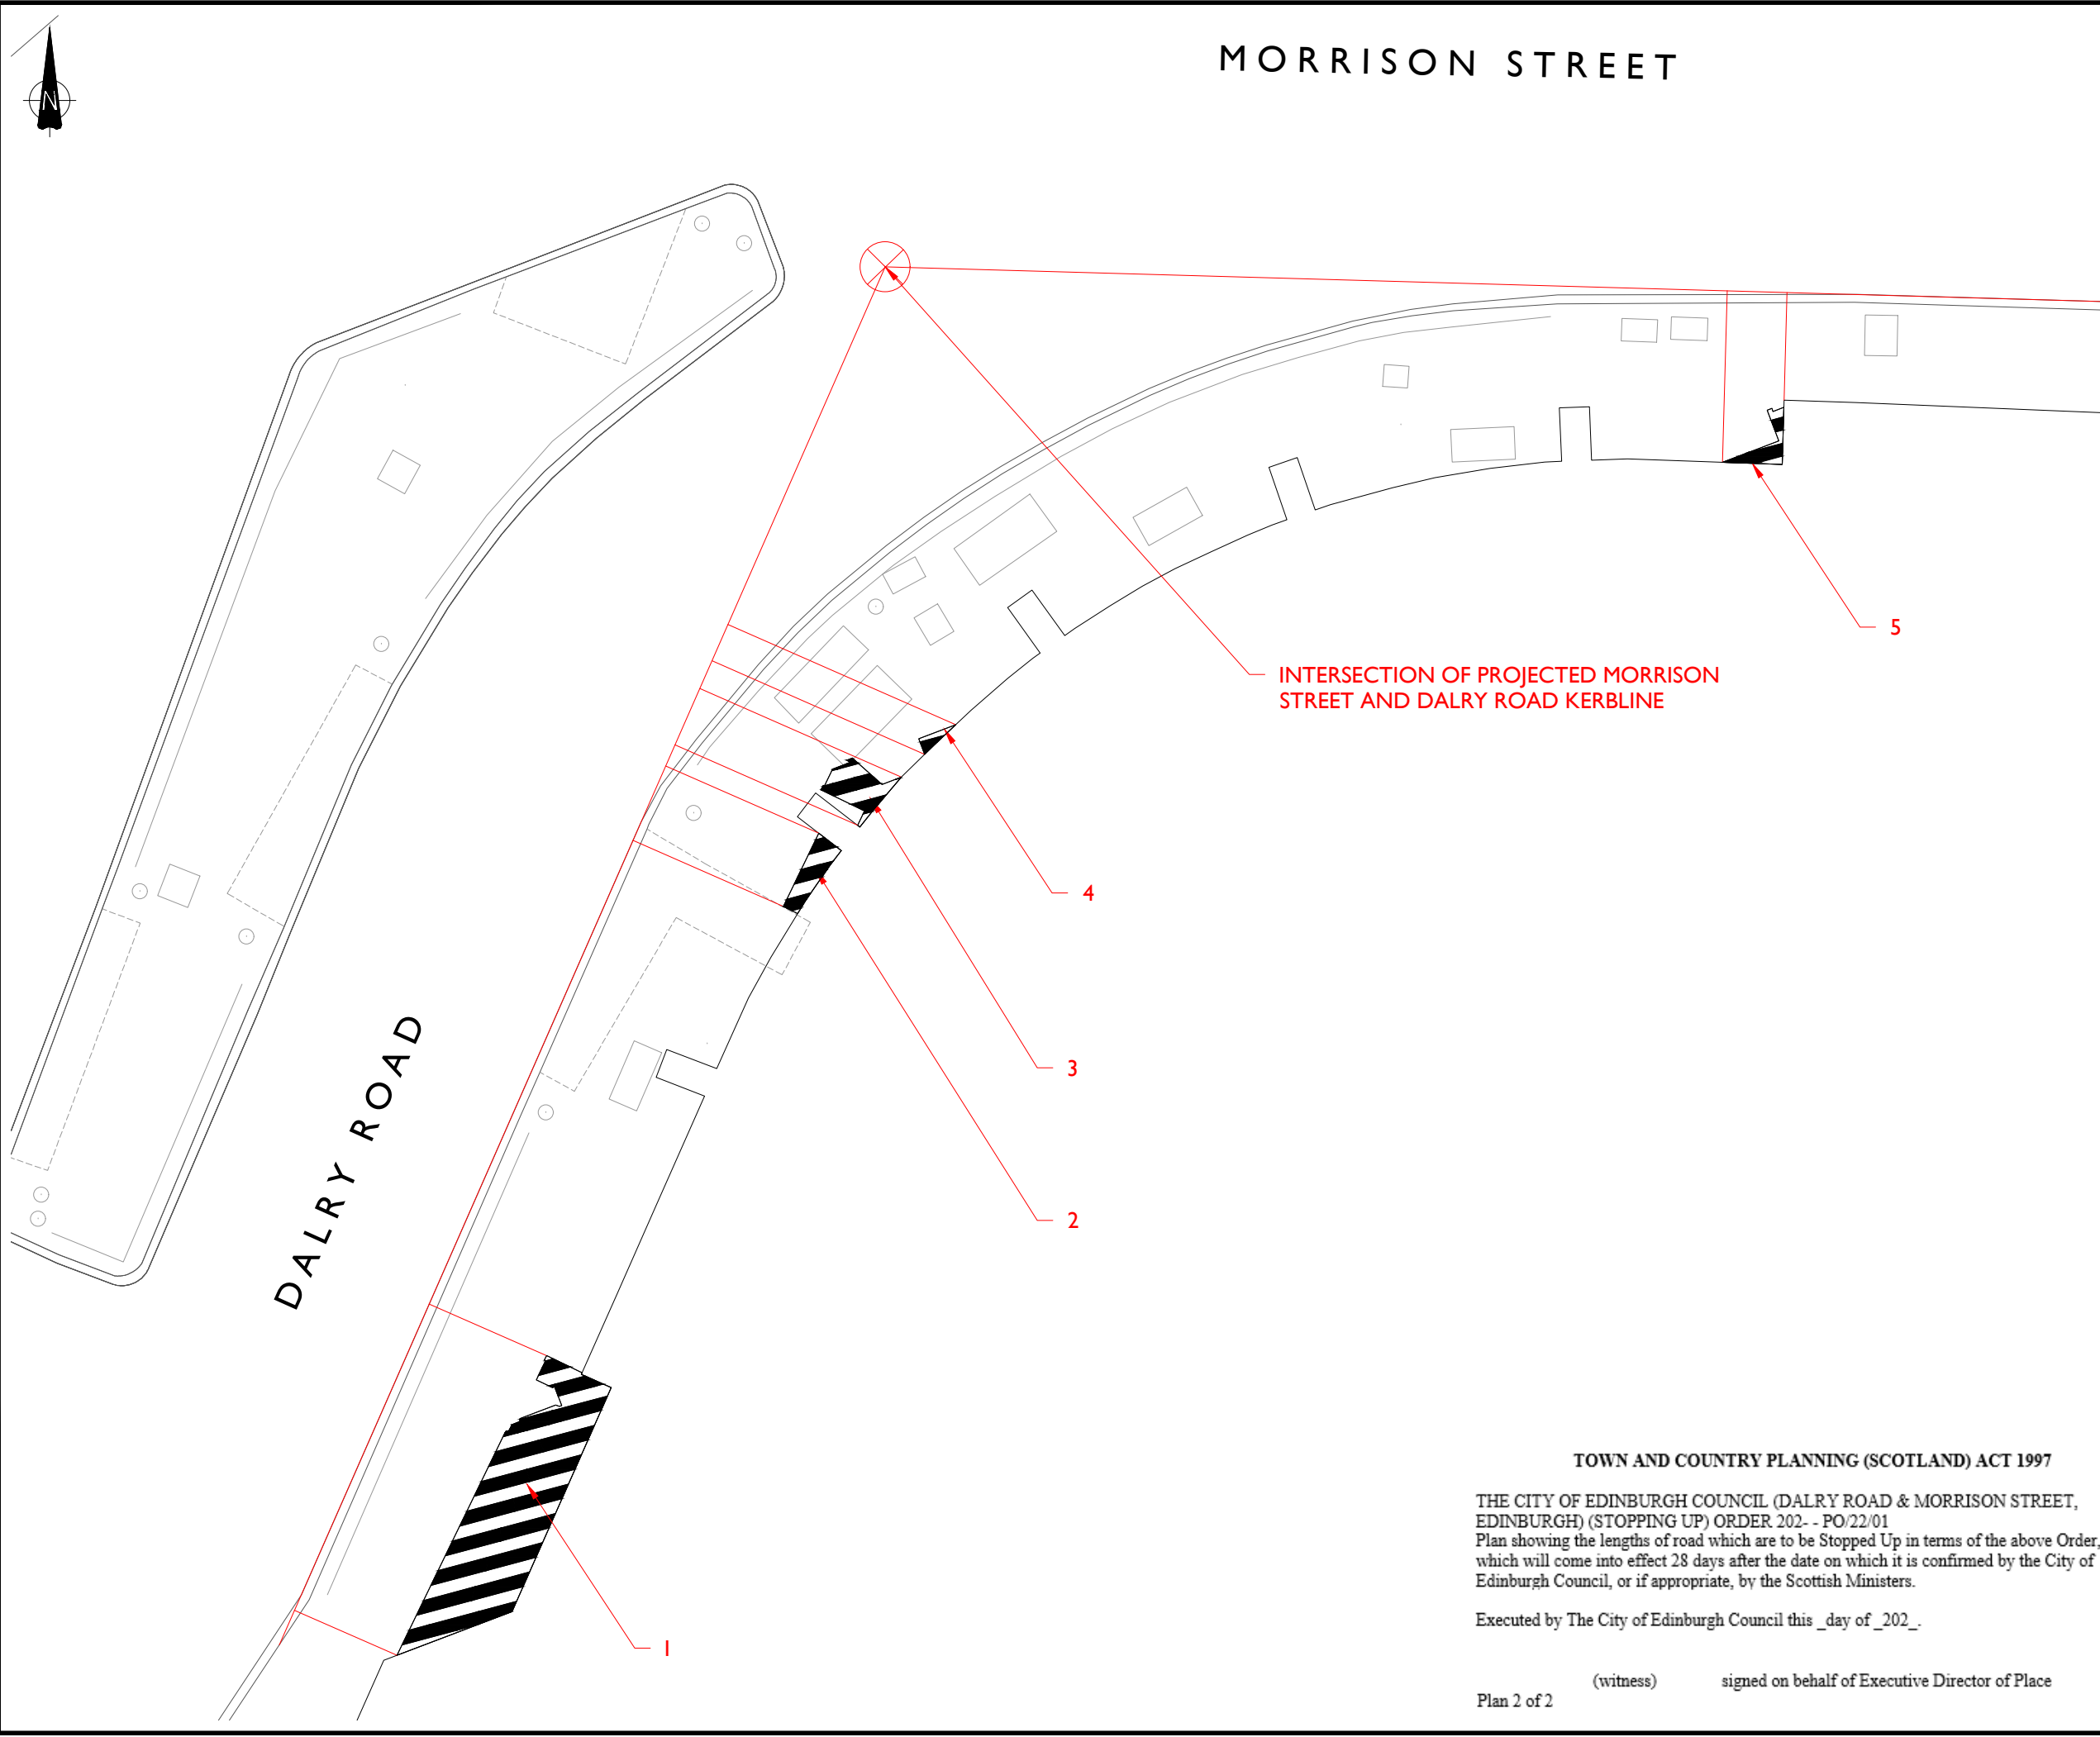

MORRISON STREET

DALRY ROAD

INTERSECTION OF PROJECTED MORRISON STREET AND DALRY ROAD KERBLINE

NOTES

1. NOTES



Area which requires to be stopped up

Area 1 - 8.86m²

From a point 22.65 metres south-west of the extended south kerbline of Morrison Street for a distance of 6.69 metres south-westwards, having a width of between 0 metres and 1.69 metres

Area 2 - 0.67m²

From a point 10.91 metres south-west of the extended south kerbline of Morrison Street for a distance of 1.63 metres south-westwards, having a width of between 0.32 metres and 0.58 metres

Area 3 - 0.87m²

From a point 9.22 metres south-west of the extended south kerbline of Morrison Street for a distance of 1.23 metres south-westwards, having a width of between 0 metres and 1.15 metres

Area 4 - 0.13m²

From a point 7.82 metres south-west of the extended south kerbline of Morrison Street for a distance of 0.79 metres south-westwards, having a width of between 0 metres and 0.31 metres

Area 5 - 0.43m²

From a point 16.85 metres east of the extended east kerbline of Dalry Road for a distance of 1.20 metres eastwards, having a width of between 0 metres and 1.14 metres

Rev	Date	Amendment Details	Drw'n	Chk'd	App'd

This drawing should not be relied on or used in circumstances other than those for which it was originally prepared and for which Sweco UK Limited was commissioned. Sweco UK Limited accepts no responsibility for this drawing to any party other than the person by whom it was commissioned. Any party which breaches the provisions of this disclaimer shall indemnify Sweco UK Limited for all loss or damage arising therefrom.

Sweco
2nd Floor, Quay 2
139 Fountainbridge
Edinburgh
EH3 9QG
Tel: +44 (0)131 550 6300
Web: www.sweco.co.uk



Client
Quartermile

Drawing Status
For Information

Project Title
The Haymarket

Drawing Title
Stopped Up Boundary Revision 2

Scale	Designed	Drawn	Checked	Approved
1:125	RE	RE	GK	GK
Original Size	Date	Date	Date	Date
A3	07.06.20	07.06.20	07.06.20	07.06.20

Drawing Number	Revision
121828_SK101	

TOWN AND COUNTRY PLANNING (SCOTLAND) ACT 1997

THE CITY OF EDINBURGH COUNCIL (DALRY ROAD & MORRISON STREET, EDINBURGH) (STOPPING UP) ORDER 202- - PO/22/01
Plan showing the lengths of road which are to be Stopped Up in terms of the above Order, which will come into effect 28 days after the date on which it is confirmed by the City of Edinburgh Council, or if appropriate, by the Scottish Ministers.

Executed by The City of Edinburgh Council this _day of _202_.

(witness) signed on behalf of Executive Director of Place