

- LEGEND:**
- DENOTES EXTENT OF ASPHALT FOOTWAY ADOPTED
  - DENOTES EXTENT OF STOPPING UP AREA A1. APPROXIMATELY 24m<sup>2</sup>

REMOVAL OF EXISTING TREES AND GRATING, REINSTATED WITH PAVING TO MATCH EXISTING

PROPOSED ALTERATION TO FOOTWAY ADOPTION  
1:250


**DEFT**

TOWN AND COUNTRY PLANNING (SCOTLAND) ACT 1997

THE CITY OF EDINBURGH COUNCIL (60 MORRISON STREET, EDINBURGH)  
(STOPPING UP) ORDER 202- PO/23/06  
Plan showing the lengths of road which are to be Stopped Up in terms of the above Order, which will come into effect 28 days after the date on which it is confirmed by the City of Edinburgh Council, or if appropriate, by the Scottish Ministers.

Executed by The City of Edinburgh Council this \_day of \_202\_.

Plan 1 of 1 (witness) signed on behalf of Executive Director of Place

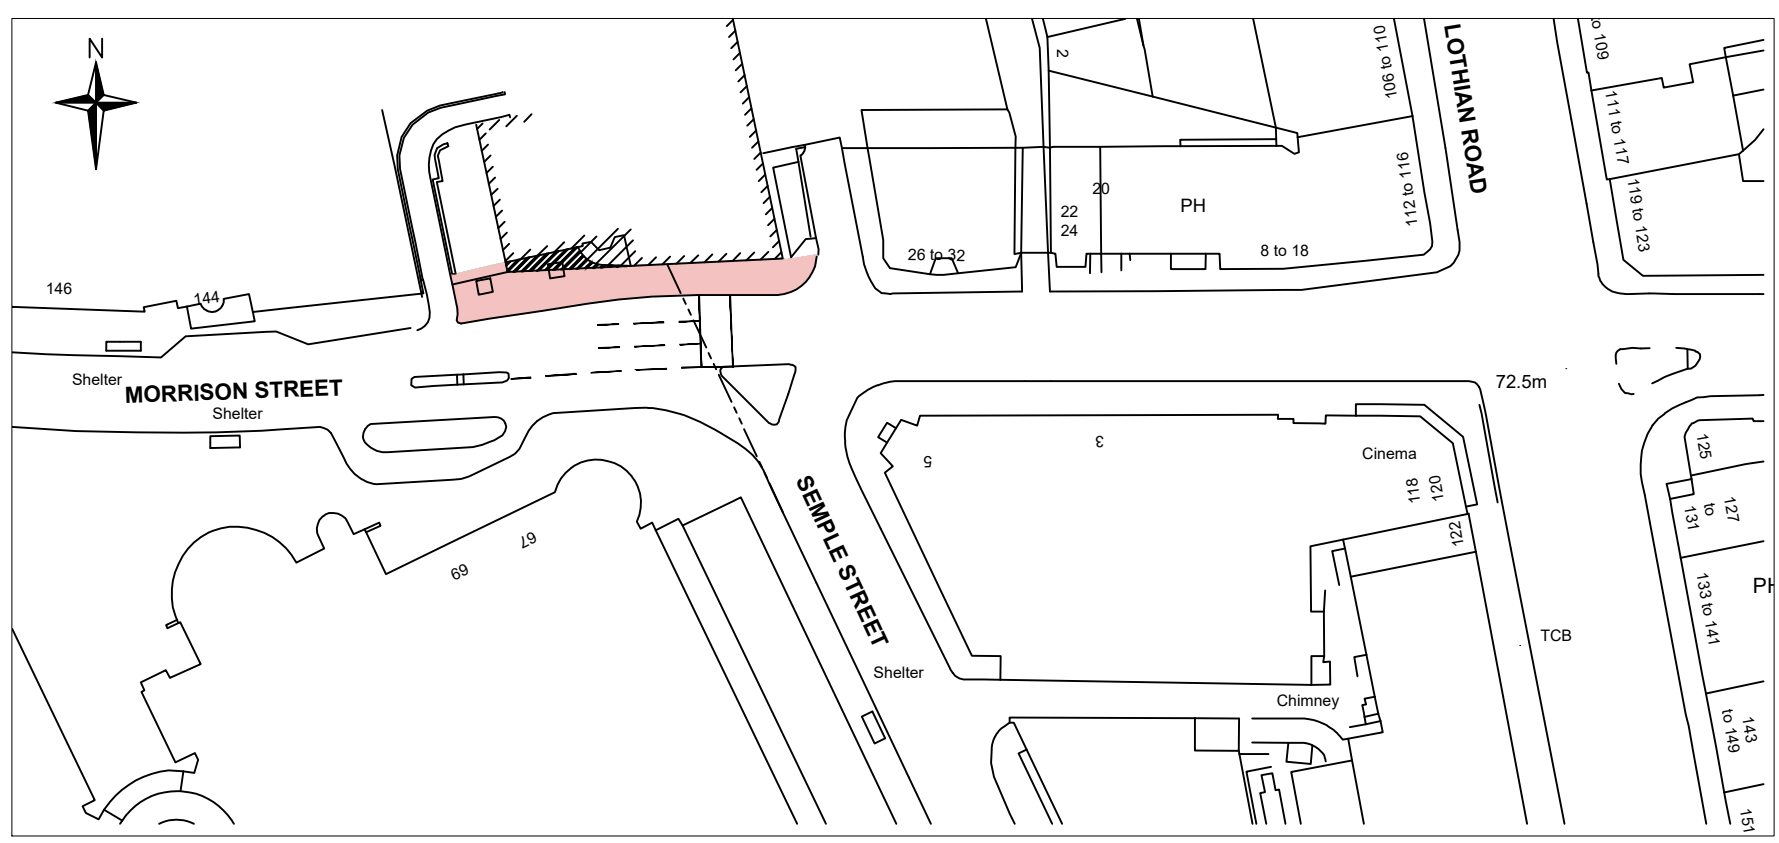

LOCATION PLAN  
1:1000

**STATUS: PROPOSED STOPPING UP**

REV	DETAILS	DATE	DRAWN	CHKD	APPD
D	PROJECTED LINE OF WEST SEMPLE STREET KERB ADDED	04.11.2022	LB	SR	AC
C	DIMENSIONS ADDED	26.10.2022	LB	SR	AC
B	AMENDED TO SUIT REGULATION REQUIREMENTS	26.10.2022	LB	SR	AC
A	AMENDED TO SUIT REGULATION REQUIREMENTS	26.10.2022	LB	SR	AC

CLIENT  
**ODYSCAP EDINBURGH ONE LTD**

PROJECT  
**EDINBURGH ONE  
60 MORRISON STREET  
EDINBURGH, EH3 8BP**

DRAWING TITLE  
**PUBLIC FOOTWAY STOPPING UP**

DRG No	REV	SCALE	DATE
2020-080-SK104	D	AS SHOWN	20/01/2022

DRAWN BY: **CRG**      CHECKED BY: **AC**      APPROVED BY: **AC**

Suite 11, Stuart House, Eskmills Business Park, Musselburgh, EH21 7PB  
Telephone Number: 0131 285 8261  
www.christiegillespie.com