

NOTES

1. NOTES



Area which requires to be stopped up

TOWN AND COUNTRY PLANNING (SCOTLAND) ACT 1997

THE CITY OF EDINBURGH COUNCIL (DALRY ROAD & MORRISON STREET, EDINBURGH) (STOPPING UP) ORDER 2023 - PO/22/01
 Plan showing the lengths of road which are to be Stopped Up in terms of the above Order, which will come into effect 28 days after the date on which it is confirmed by the City of Edinburgh Council, or if appropriate, by the Scottish Ministers.

Executed by The City of Edinburgh Council this Eleventh day of October 2023.

CMoore

(witness)

Gavin N Brown

signed on behalf of Executive Director of Place

Plan 1 of 2

HAYMARKET YARDS

Rev	Date	Amendment Details	Dr'n	Chk'd	App'd

This drawing should not be relied on or used in circumstances other than those for which it was originally prepared and for which Sweco UK Limited was commissioned. Sweco UK Limited accepts no responsibility for this drawing to any party other than the person by whom it was commissioned. Any party which breaches the provisions of this disclaimer shall indemnify Sweco UK Limited for all loss or damage arising therefrom.

Sweco
 2nd Floor, Quay 2
 139 Fountainbridge
 Edinburgh
 EH3 9QG
 Tel: +44 (0)131 550 6300
 Web: www.sweco.co.uk



Client

Quatermile

Drawing Status

For Information

Project Title

The Haymarket


Drawing Title

Stopped Up Boundary Revision 2
 Location Plan

Scale	Designed	Drawn	Checked	Approved
1:500	RE	RE	GK	GK

Original Size	Date	Date	Date	Date
A3	07.06.22	07.06.22	07.06.22	07.06.22

Drawing Number	Revision
121828_SK100	

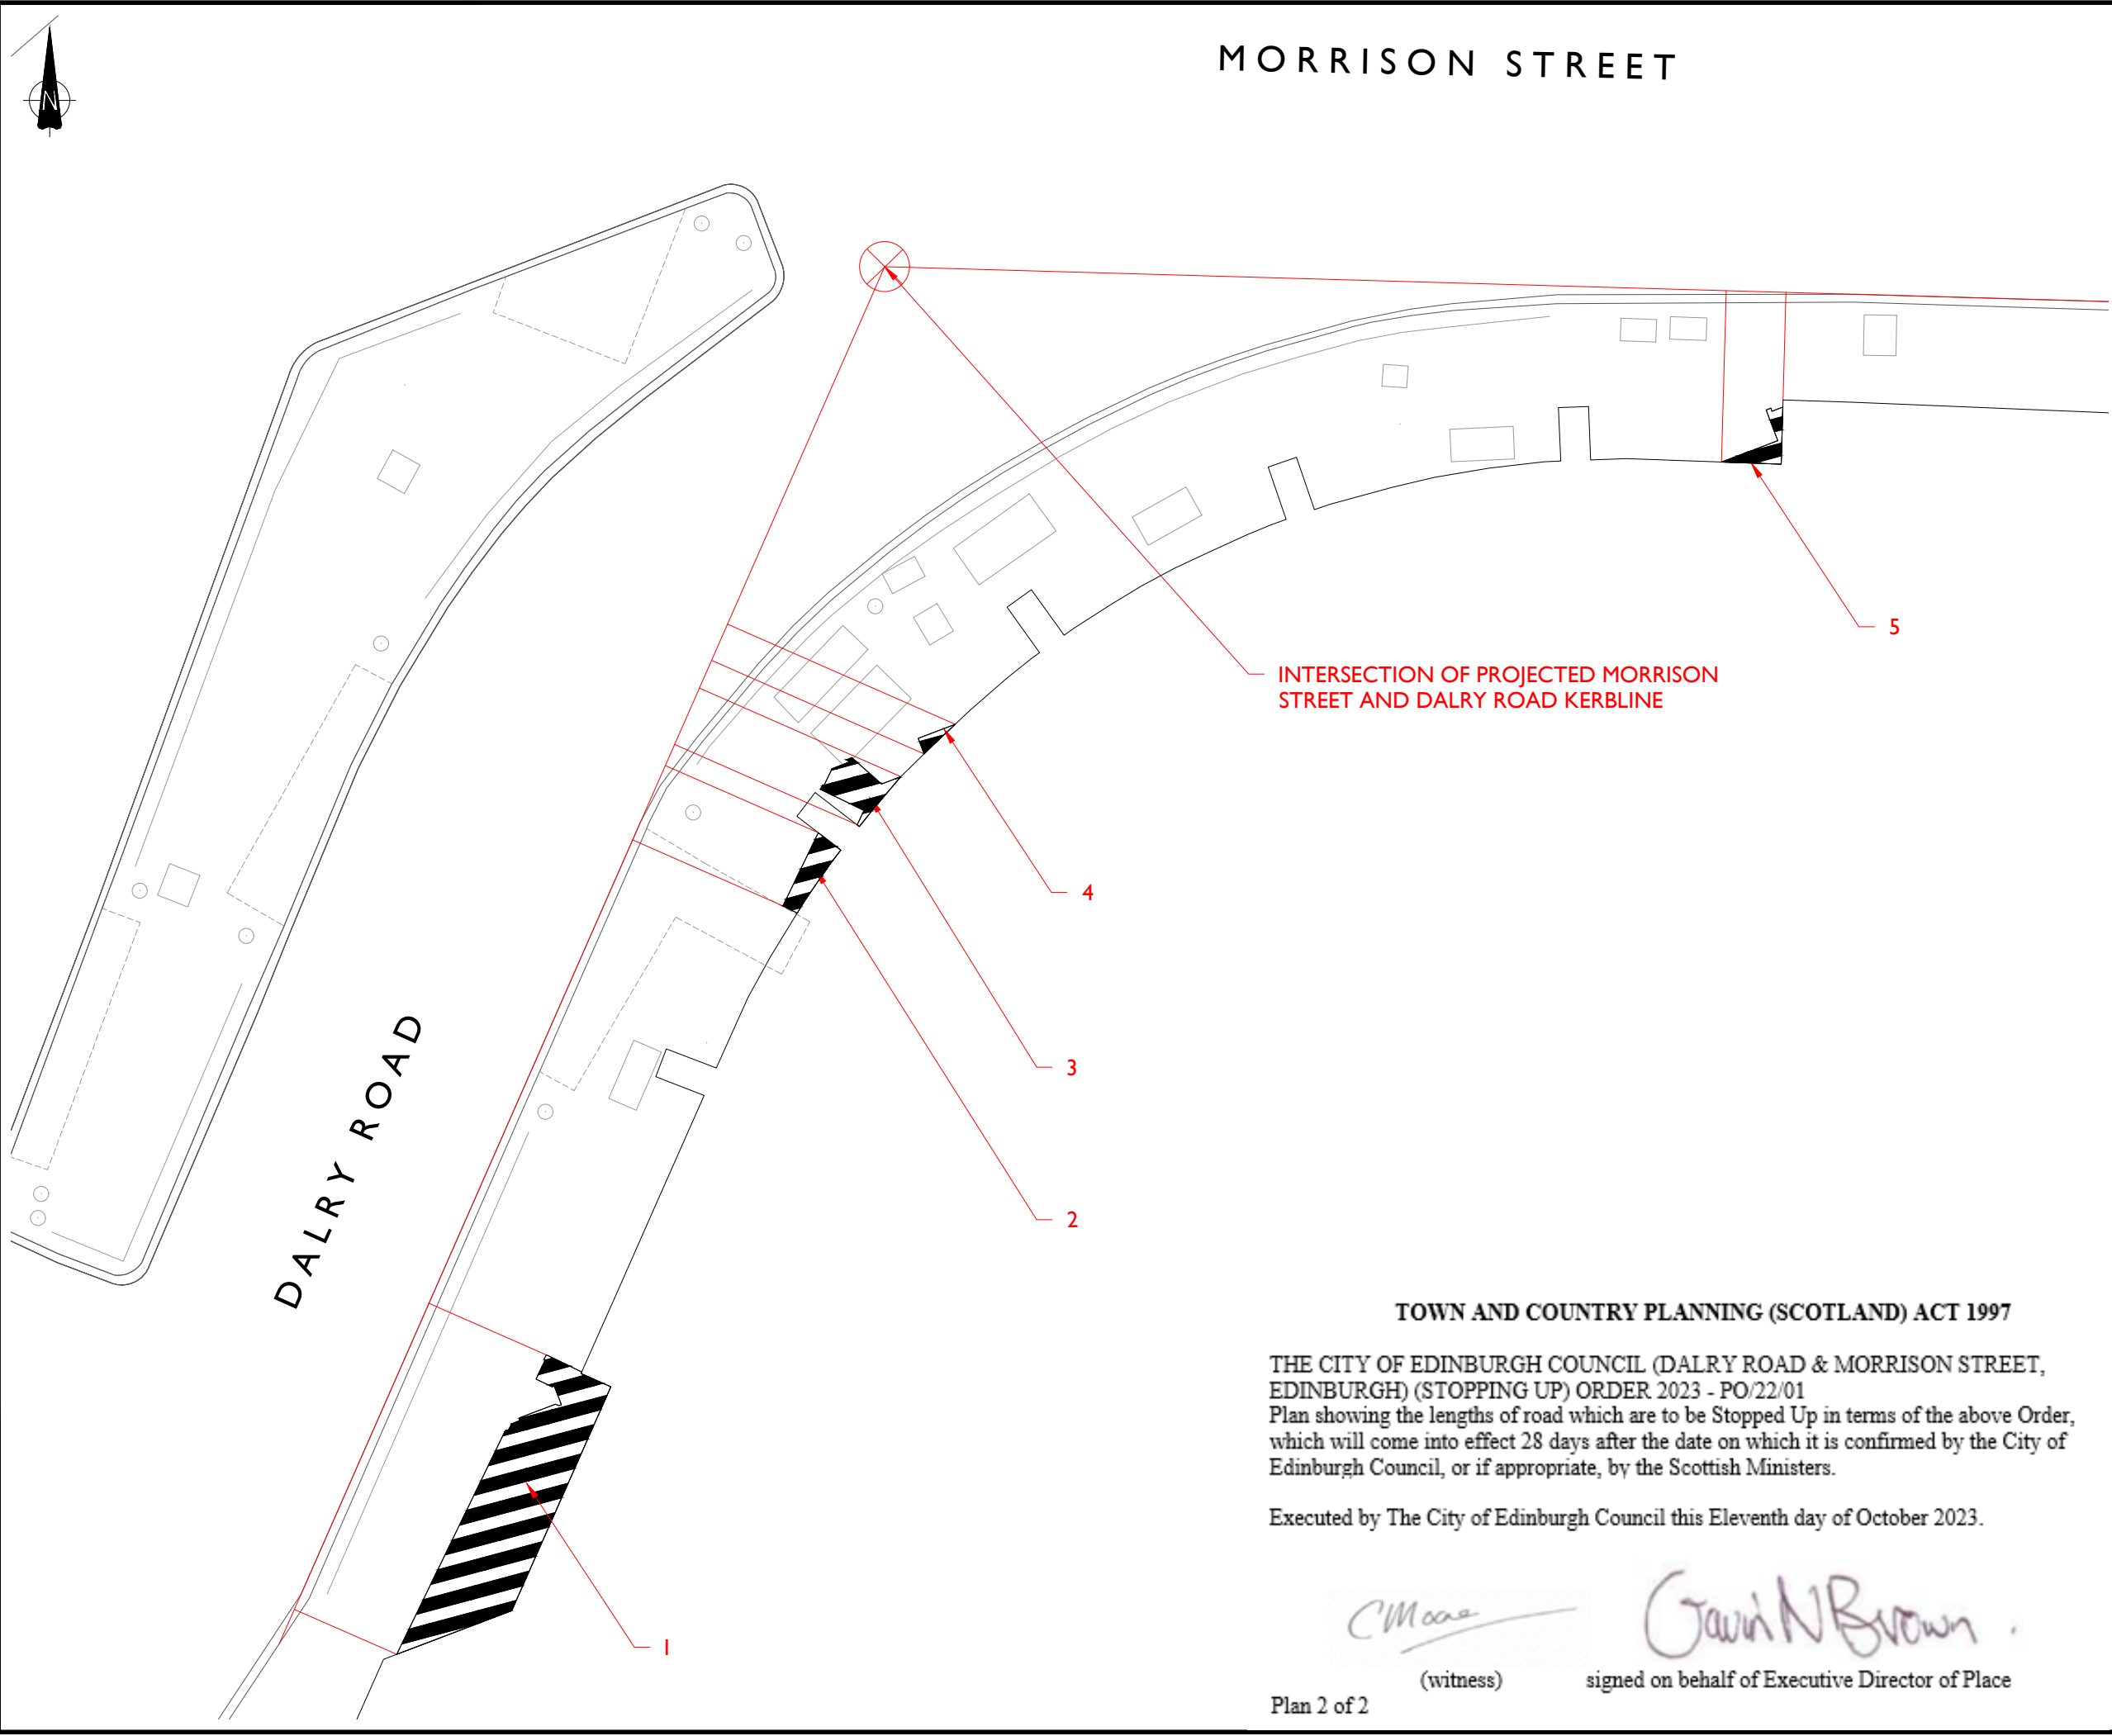

MORRISON STREET

DALRY ROAD

INTERSECTION OF PROJECTED MORRISON STREET AND DALRY ROAD KERBLINE

TOWN AND COUNTRY PLANNING (SCOTLAND) ACT 1997

THE CITY OF EDINBURGH COUNCIL (DALRY ROAD & MORRISON STREET, EDINBURGH) (STOPPING UP) ORDER 2023 - PO/22/01
 Plan showing the lengths of road which are to be Stopped Up in terms of the above Order, which will come into effect 28 days after the date on which it is confirmed by the City of Edinburgh Council, or if appropriate, by the Scottish Ministers.

Executed by The City of Edinburgh Council this Eleventh day of October 2023.

CMoore
 (witness)

Gavin N Brown
 signed on behalf of Executive Director of Place

NOTES

1. NOTES



Area which requires to be stopped up

Area 1 - 8.86m²

From a point 22.65 metres south-west of the extended south kerbline of Morrison Street for a distance of 6.69 metres south-westwards, having a width of between 0 metres and 1.69 metres

Area 2 - 0.67m²

From a point 10.91 metres south-west of the extended south kerbline of Morrison Street for a distance of 1.63 metres south-westwards, having a width of between 0.32 metres and 0.58 metres

Area 3 - 0.87m²

From a point 9.22 metres south-west of the extended south kerbline of Morrison Street for a distance of 1.23 metres south-westwards, having a width of between 0 metres and 1.15 metres

Area 4 - 0.13m²

From a point 7.82 metres south-west of the extended south kerbline of Morrison Street for a distance of 0.79 metres south-westwards, having a width of between 0 metres and 0.31 metres

Area 5 - 0.43m²

From a point 16.85 metres east of the extended east kerbline of Dalry Road for a distance of 1.20 metres eastwards, having a width of between 0 metres and 1.14 metres

Rev	Date	Amendment Details	Drw'n	Chk'd	App'd

This drawing should not be relied on or used in circumstances other than those for which it was originally prepared and for which Sweco UK Limited was commissioned. Sweco UK Limited accepts no responsibility for this drawing to any party other than the person by whom it was commissioned. Any party which breaches the provisions of this disclaimer shall indemnify Sweco UK Limited for all loss or damage arising therefrom.

Sweco
 2nd Floor, Quay 2
 139 Fountainbridge
 Edinburgh
 EH3 9QG
 Tel: +44 (0)131 550 6300
 Web: www.sweco.co.uk



Client
 Quartermile

Drawing Status
 For Information

Project Title
 The Haymarket

Drawing Title
 Stopped Up Boundary Revision 2

Scale	Designed	Drawn	Checked	Approved
1:125	RE	RE	GK	GK
Original Size	Date	Date	Date	Date
A3	07.06.20	07.06.20	07.06.20	07.06.20

Drawing Number
 121828_SK101