



SCALE 1:200

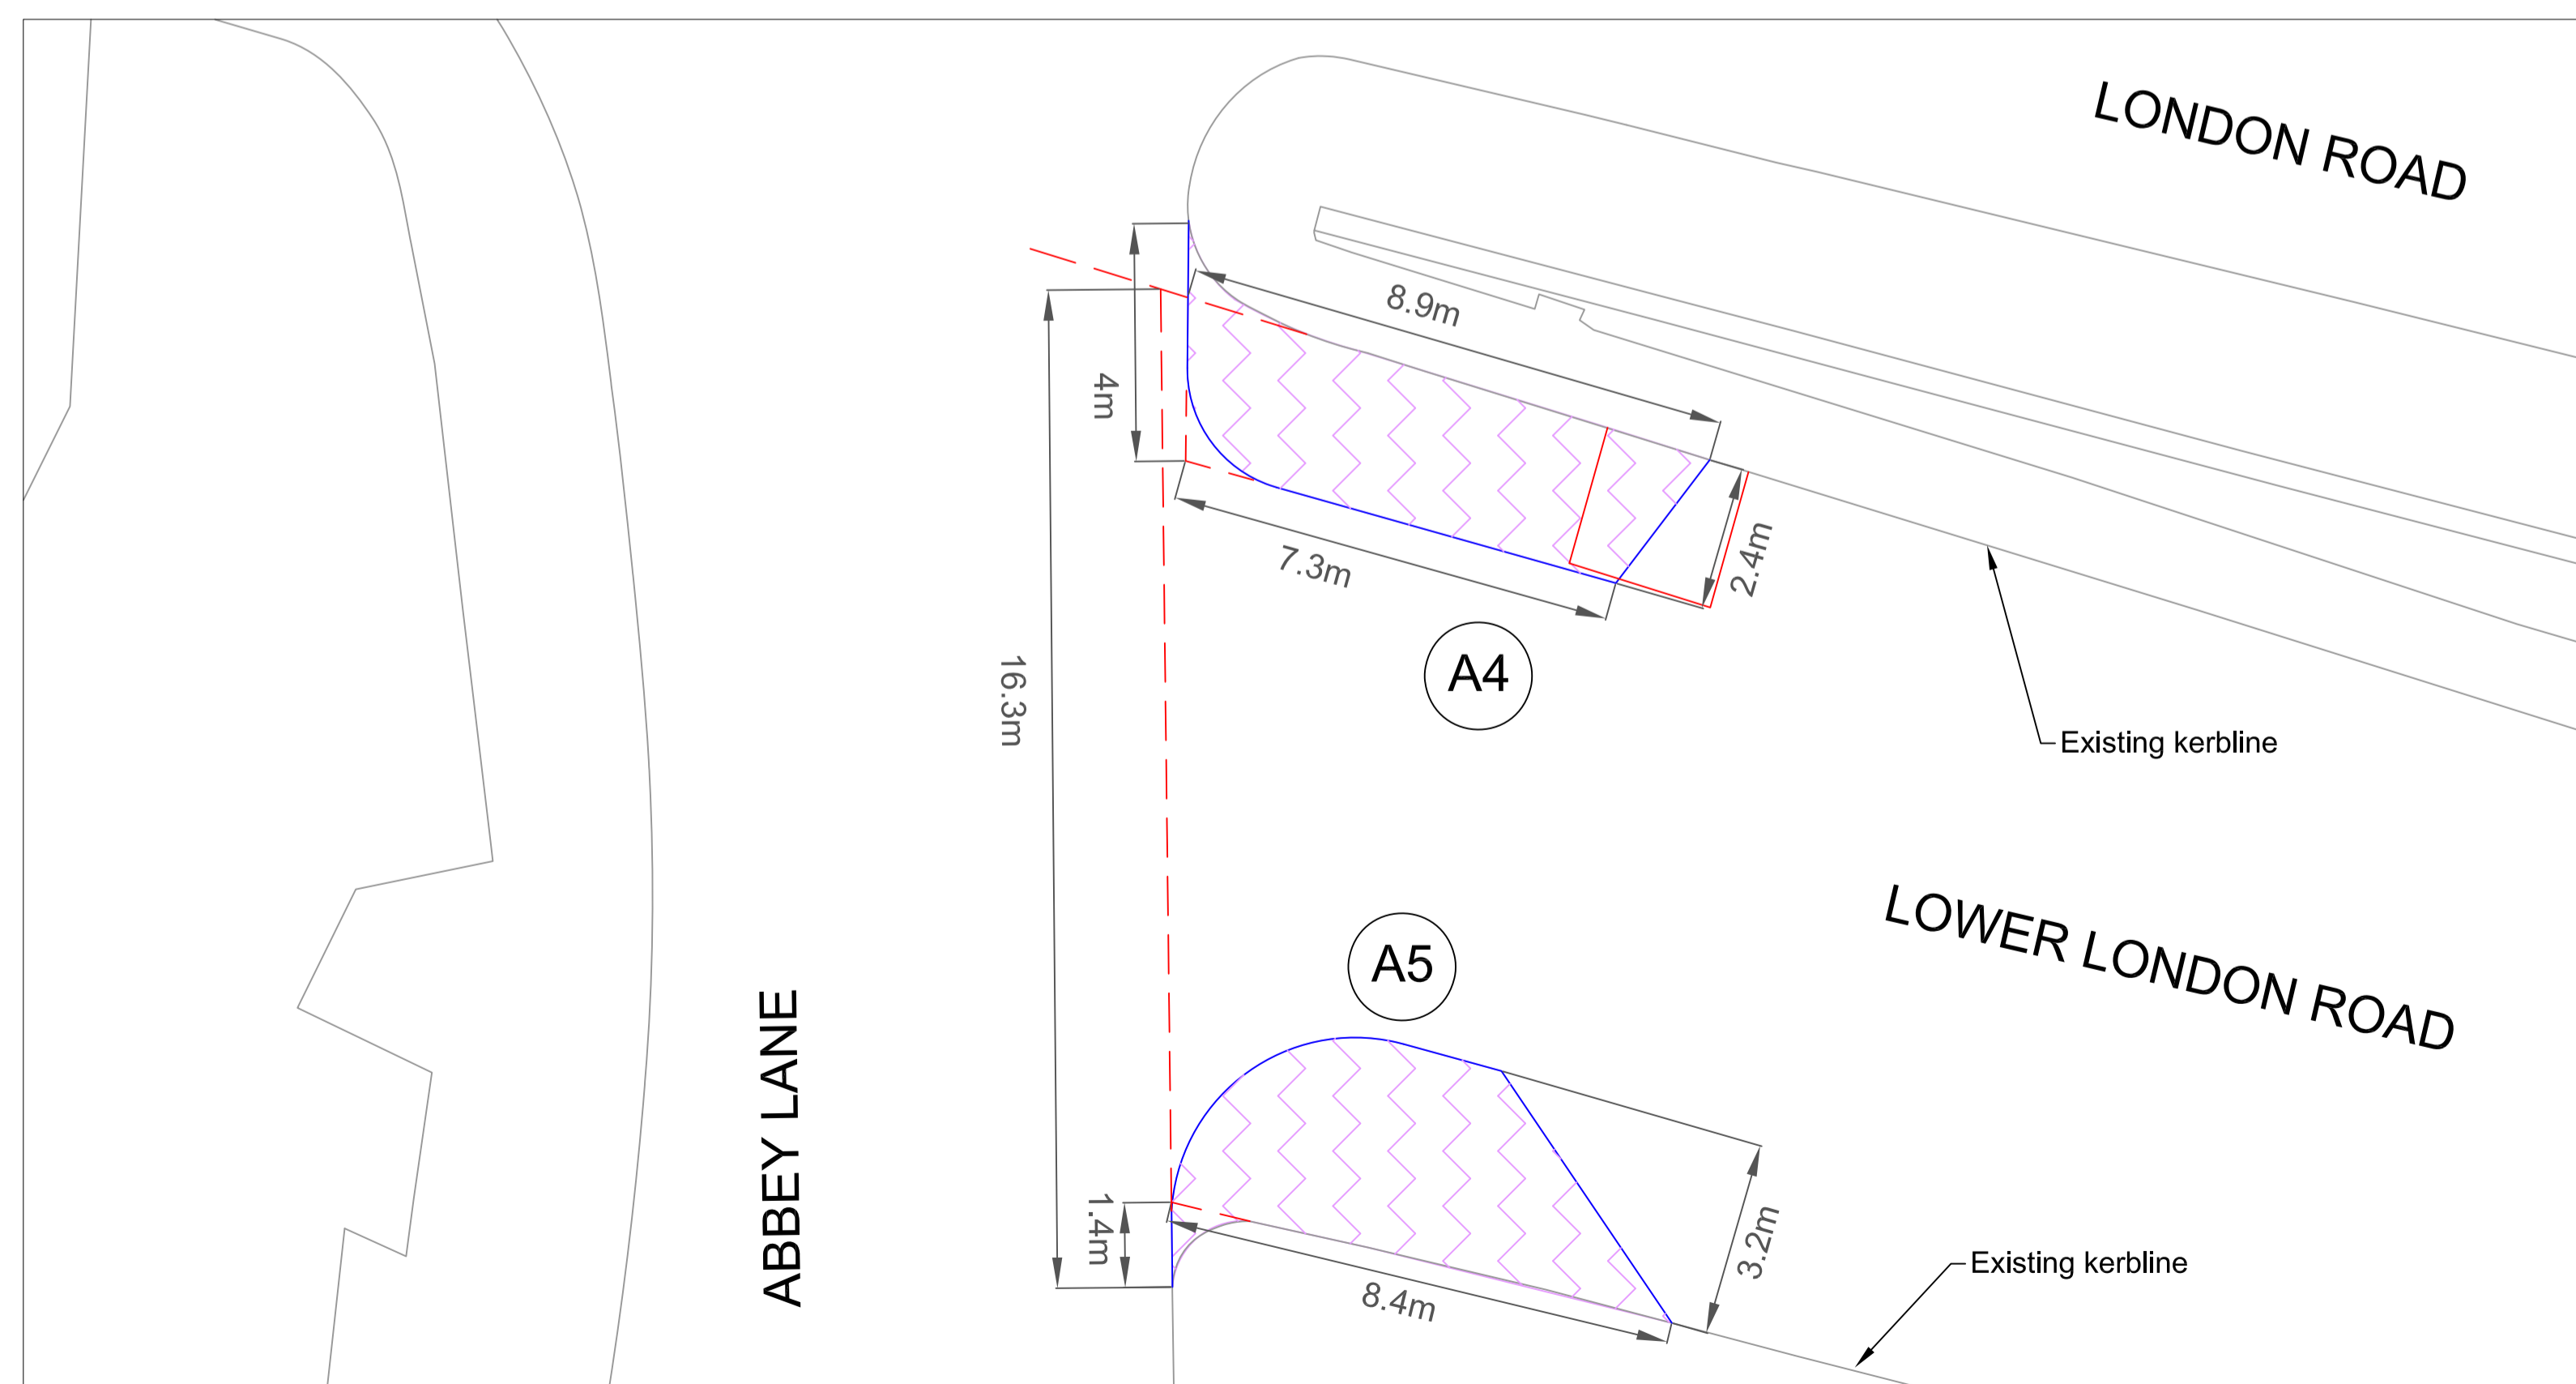

SCALE 1:100

NOTES:

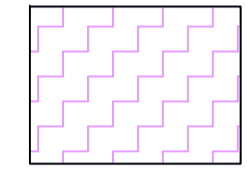

Area of Carriageway to be re-determined to Footway

- A1 = 112 sq.m
- A2 = 36 sq.m
- A3 = 255 sq.m
- A4 = 20 sq.m
- A5 = 21 sq.m

This map is reproduced from Ordnance Survey material with the permission of Ordnance Survey on behalf of the Controller of Her Majesty's Stationery Office © Crown copyright. Unauthorised reproduction infringes Crown copyright and may lead to prosecution or civil proceedings.  
100023420 (2023)

REVISION	DETAILS	BY	DATE	CHECKED



The City of Edinburgh Council  
Waverley Court  
4 East Market Street  
Edinburgh, EH8 8BG  
Telephone: 0131 200 2000

PLACE MANAGEMENT  
INFRASTRUCTURE  
TRANSPORT CONTRACTS &  
DESIGN

LONDON ROAD  
REDETERMINATION ORDERS - RSO  
RSO APPENDIX 1

Date: 31/05/2023 Scale: VARIES - SEE PLAN	Job No.: 636599	Drawn by: WDK Checked by: WDK Reviewed by: TB
--	-----------------	---

