

ROADS (SCOTLAND) ACT 1984

**THE CITY OF EDINBURGH COUNCIL (BRAIDBURN AREA, EDINBURGH)
(REDETERMINATION OF MEANS OF EXERCISE OF PUBLIC RIGHT OF PASSAGE)
ORDER 2023
- RSO/23/22**

Plan showing the length of road over which means of exercise of public right of passage is to be redetermined in terms of the above Order, which will come into operation on the thirteenth day of November 2023.
Executed by The City of Edinburgh Council this eighth day of November 2023.

CMoore


Gavin Brown

(witness)

signed on behalf of Executive Director of Place

Plan 1 of 2

LEGEND:

 AREA OF CARRIAGEWAY TO BE RE-DETERMINED TO CYCLE TRACK
 AREA A1 = 53.09m²
 AREA A3 = 74.07m²

This map is reproduced from Ordnance Survey material with the permission of Ordnance Survey on behalf of the Controller of Her Majesty's Stationery Office © Crown copyright. Unauthorised reproduction infringes Crown copyright and may lead to prosecution or civil proceedings.
100023420 (2016)

| REV | DETAILS | BY | DATE | CHECK |
|-----|---------|----|------|-------|
| | | | | |


• EDINBURGH •
THE CITY OF EDINBURGH COUNCIL

| | |
|---|---|
| The City of Edinburgh Council SELO 40 Captain's Road Edinburgh, EH17 8QF Telephone: 0131 200 2000 | PLACE PLANNING AND TRANSPORT SOUTH EAST LOCALITY TRANSPORT & ENVIRONMENT |
|---|---|

Braidburn Terrace Traffic Management Scheme
Proposed Re-determination Order
Plan B
Greenbank Crescent / Greenbank Terrace / Braidburn Terrace

| | | |
|---------------------|----------------|----------------|
| Date: February 2022 | Job. No. 38071 | Drawn by: PP |
| Scale: 1:500 | | Checked by: AD |
| | | Reviewed by: |

DRG. NO. TDD/38071/RSO/002

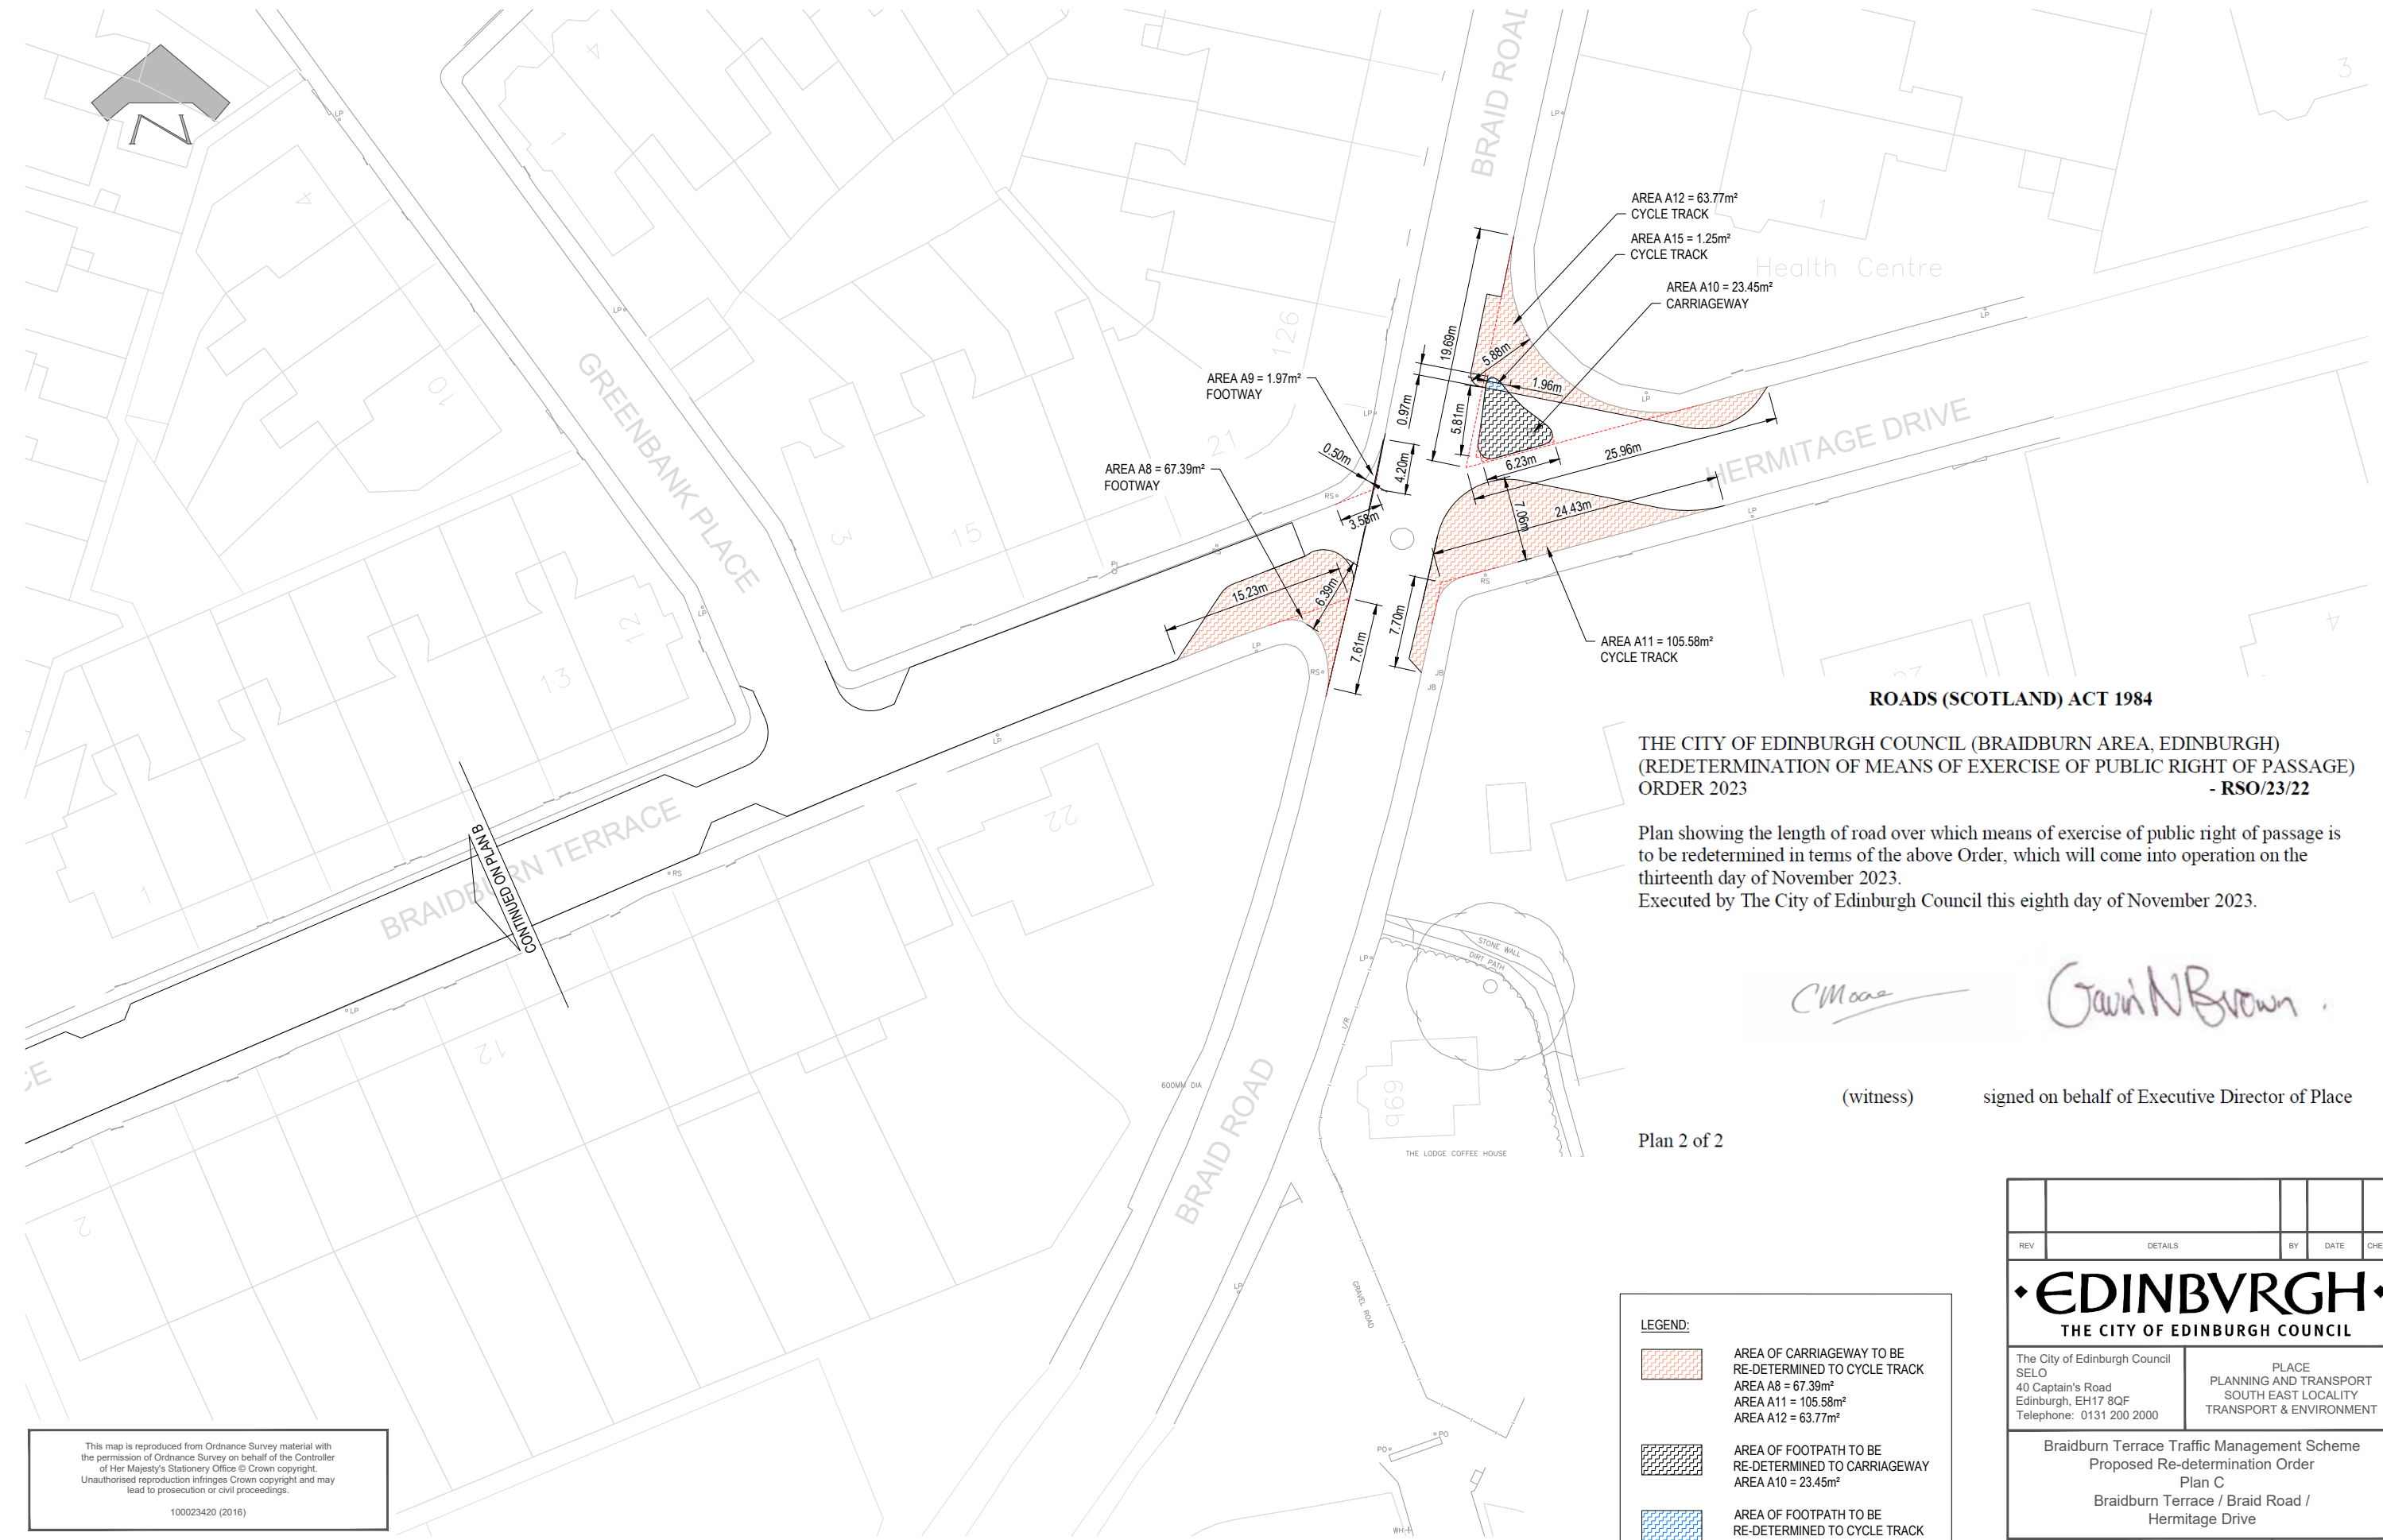

ROADS (SCOTLAND) ACT 1984

THE CITY OF EDINBURGH COUNCIL (BRAIDBURN AREA, EDINBURGH)
(REDETERMINATION OF MEANS OF EXERCISE OF PUBLIC RIGHT OF PASSAGE)
ORDER 2023 - RSO/23/22

Plan showing the length of road over which means of exercise of public right of passage is to be redetermined in terms of the above Order, which will come into operation on the thirtieth day of November 2023.
Executed by The City of Edinburgh Council this eighth day of November 2023.

CMoore (witness)
Gavin Brown signed on behalf of Executive Director of Place

Plan 2 of 2

LEGEND:

| | |
|--|--|
| | AREA OF CARRIAGEWAY TO BE RE-DETERMINED TO CYCLE TRACK AREA A8 = 67.39m² AREA A11 = 105.58m² AREA A12 = 63.77m² |
| | AREA OF FOOTPATH TO BE RE-DETERMINED TO CARRIAGEWAY AREA A10 = 23.45m² |
| | AREA OF FOOTPATH TO BE RE-DETERMINED TO CYCLE TRACK AREA A15 = 1.25m² |

This map is reproduced from Ordnance Survey material with the permission of Ordnance Survey on behalf of the Controller of Her Majesty's Stationery Office © Crown copyright. Unauthorised reproduction infringes Crown copyright and may lead to prosecution or civil proceedings.
100023420 (2016)

| | | | | |
|---|---------------|---|----------------|--------------|
| REV | DETAILS | BY | DATE | CHECK |
| • EDINBURGH • THE CITY OF EDINBURGH COUNCIL | | | | |
| The City of Edinburgh Council SELO 40 Captain's Road Edinburgh, EH17 8QF Telephone: 0131 200 2000 | | PLACE PLANNING AND TRANSPORT SOUTH EAST LOCALITY TRANSPORT & ENVIRONMENT | | |
| Braidburn Terrace Traffic Management Scheme Proposed Re-determination Order Plan C Braidburn Terrace / Braid Road / Hermitage Drive | | | | |
| Date: February 2022 | Job No. 38071 | Drawn by: PP | Checked by: AD | Reviewed by: |
| Scale: 1:500 | | | | |
| DRG. NO. TDD/38071/RSO/003 | | | | |