



Regent Street

New Waiting Restrictions —


Existing Disabled Bays ▭

Existing Restrictions —

◆ **EDINBURGH** ◆
 THE CITY OF EDINBURGH COUNCIL

P A R K I N G D E V E L O P M E N T

New Waiting Restrictions	
Date: 2024	Drawn by:
Scale: None	Checked by:
Drawing No: 2	

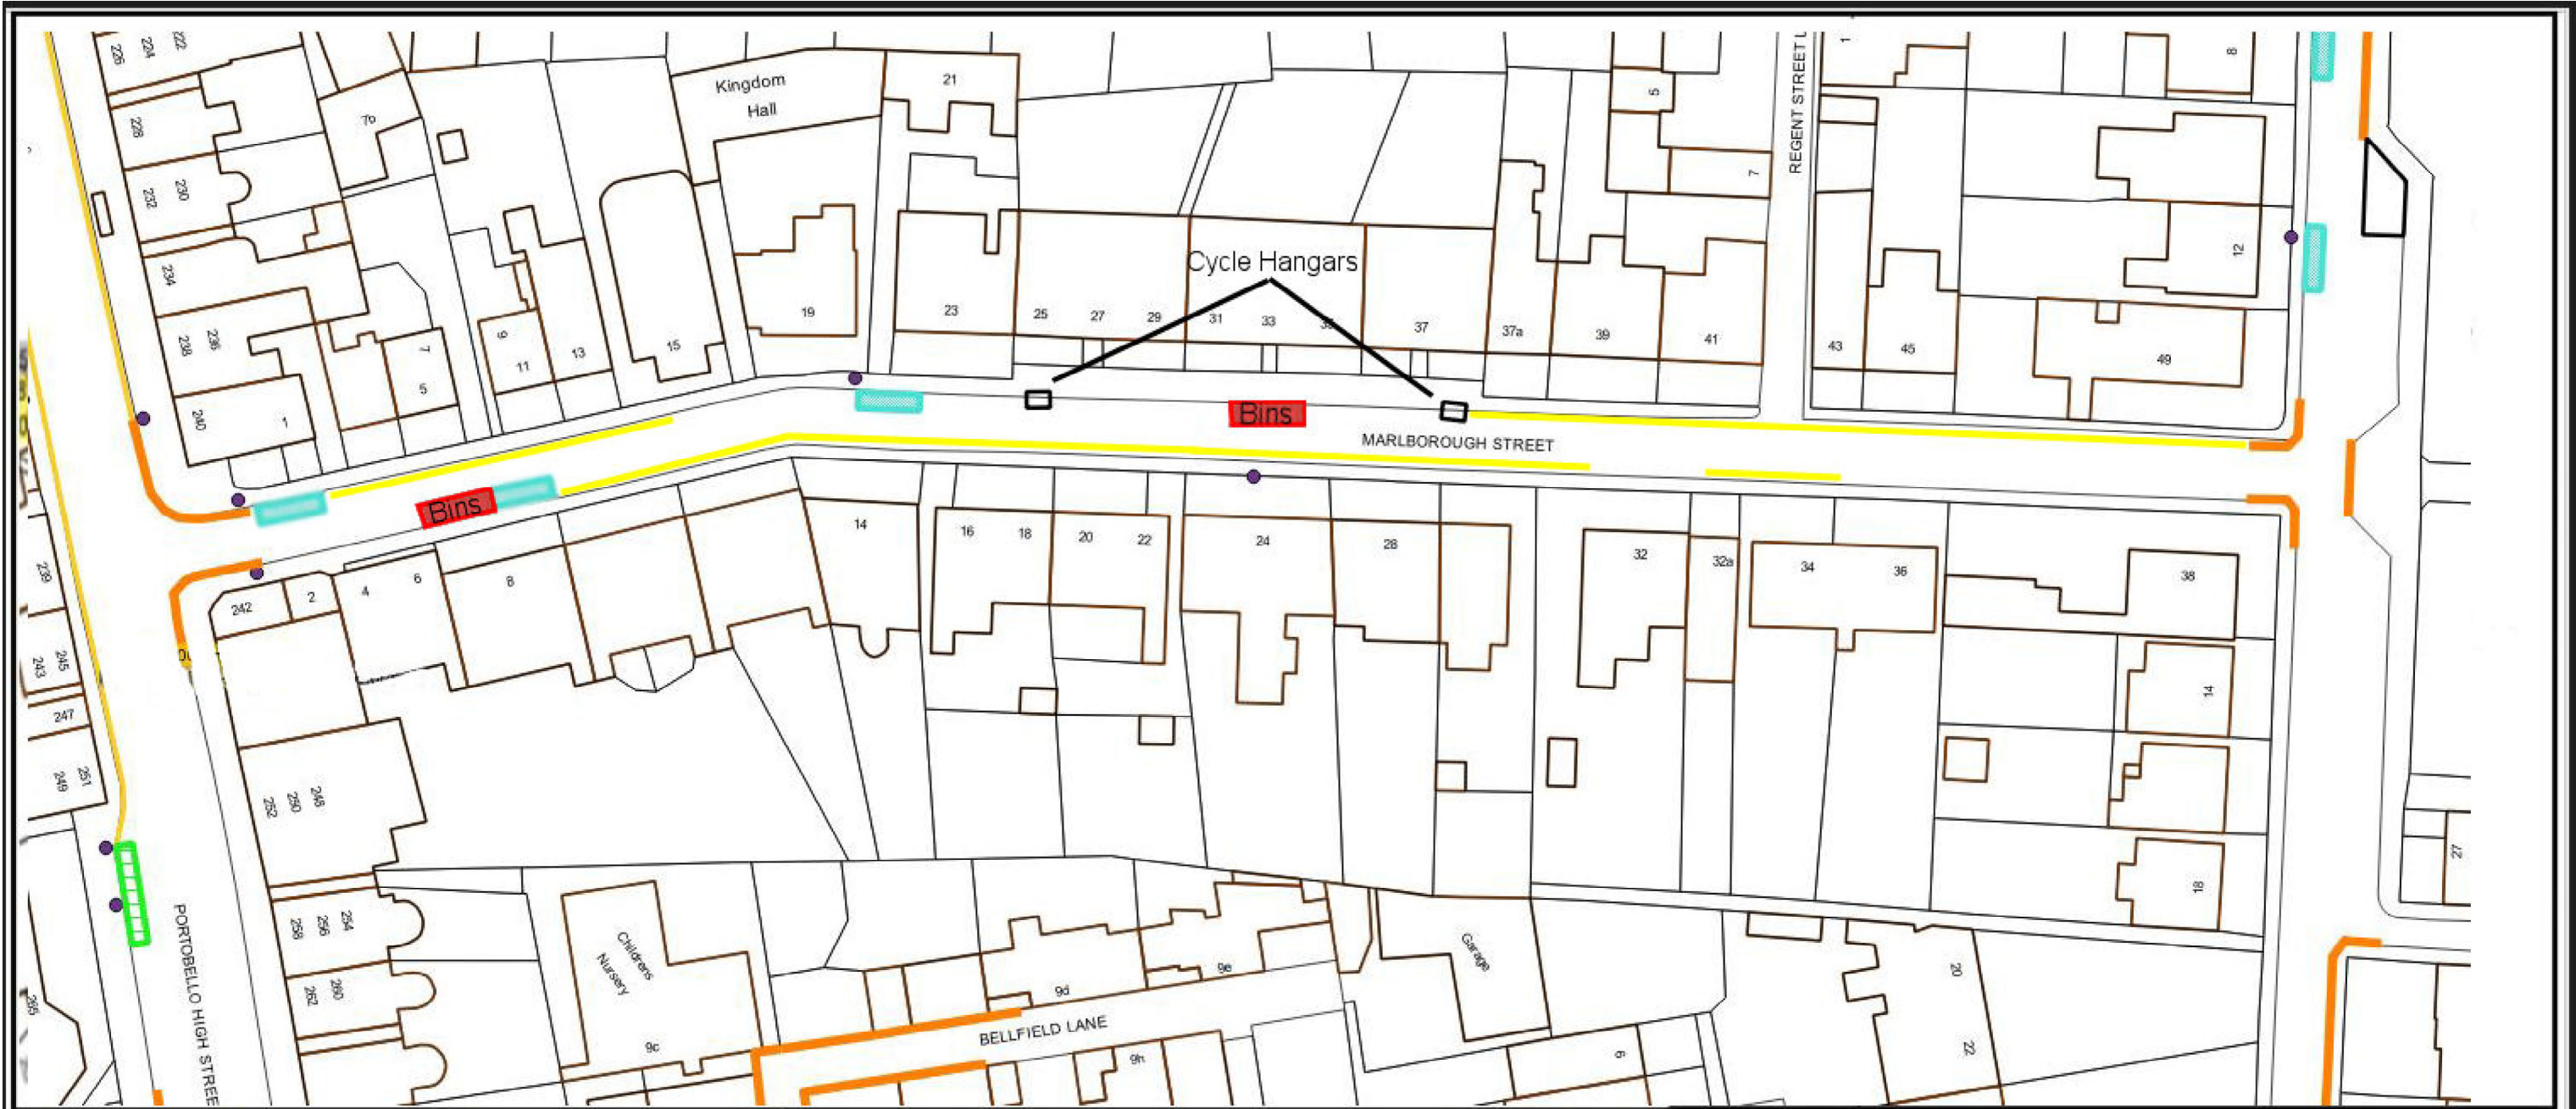

Marlborough Street

- New Waiting Restrictions —
- Existing Disabled Bays —
- Existing Restrictions —



P A R K I N G D E V E L O P M E N T

New Waiting Restrictions

Date: 2024
Scale: None

Drawn by:
Checked by:

Drawing No: 2