

Strategic Review of Parking - Phase 3  
 Extents of Proposed Controlled Parking Zone (CPZ)

Scale: **N.T.S.**


**EDINBURGH**  
 THE CITY OF EDINBURGH COUNCIL

Date: February 2024

Drawn By: Parking

Drawing No: B3 & Fettes



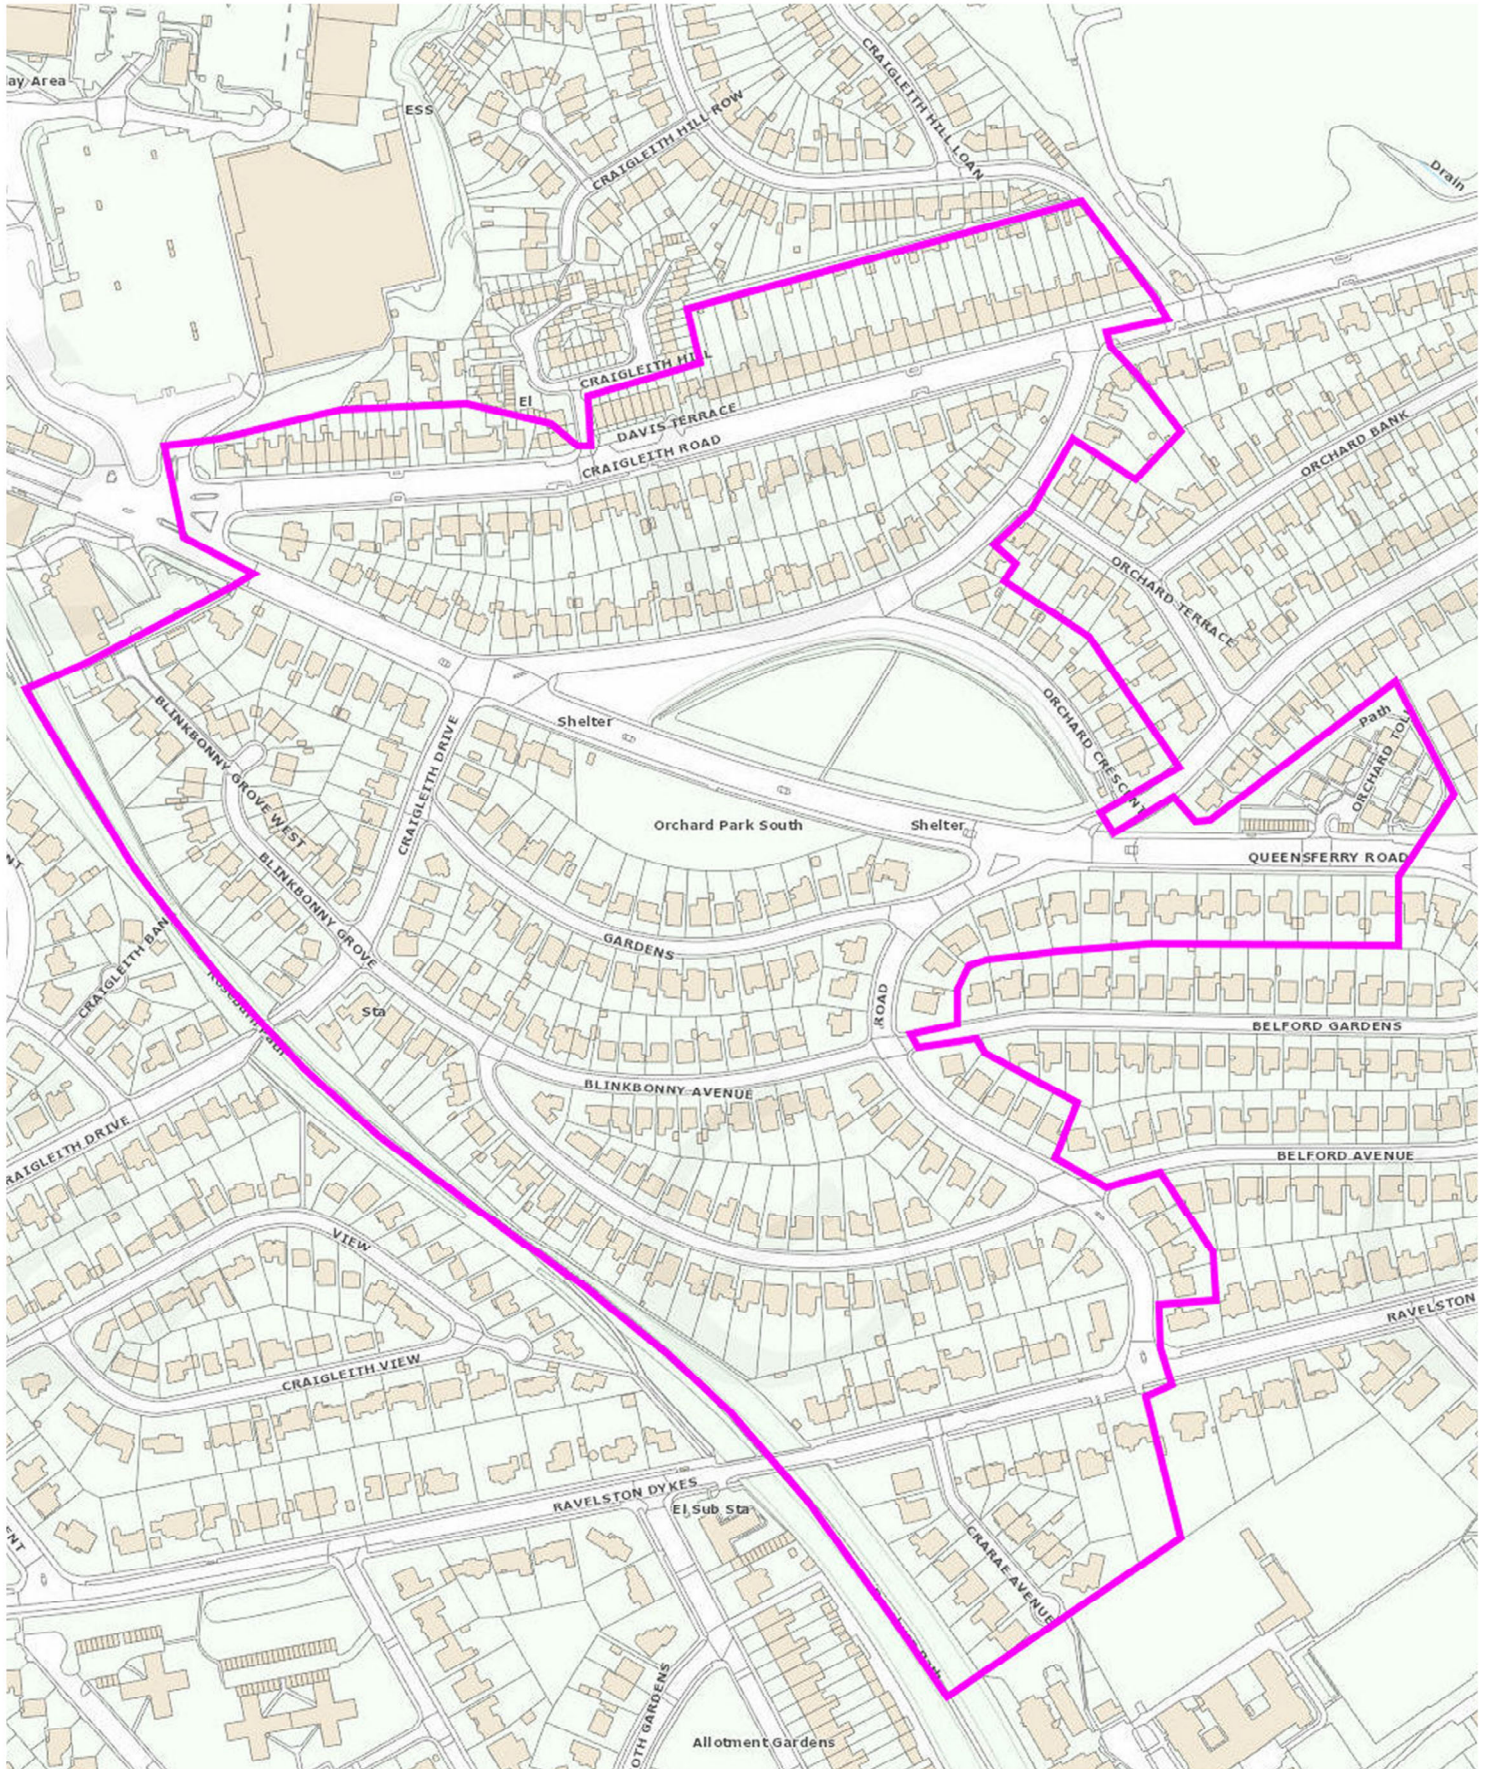

Strategic Review of Parking - Phase 3  
 Extents of Proposed Controlled Parking Zone (CPZ)



DATE: February 2024

SCALE: NTS

DRAWN BY: Parking

Drg. No. B4 & B5 Permit Parking Areas