



TOWN AND COUNTRY PLANNING (SCOTLAND) ACT 1997

THE CITY OF EDINBURGH COUNCIL (EDINBURGH PARK AREA, EDINBURGH)
(STOPPING UP) ORDER 202- - PO/25/06
Plan showing the lengths of road which are to be Stopped Up in terms of the above Order,
which will come into effect 28 days after the date on which it is confirmed by the City of
Edinburgh Council, or if appropriate, by the Scottish Ministers.

Executed by The City of Edinburgh Council this _day of _202_.

Plan 1 of 5 (witness) signed on behalf of Executive Director of Place



Projection Line of Lochside Court Kerbline

Lochside Court

Station Approach

Edinburgh Park Station

Edinburgh Park Tram Stop

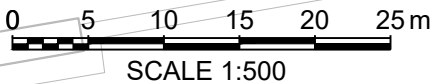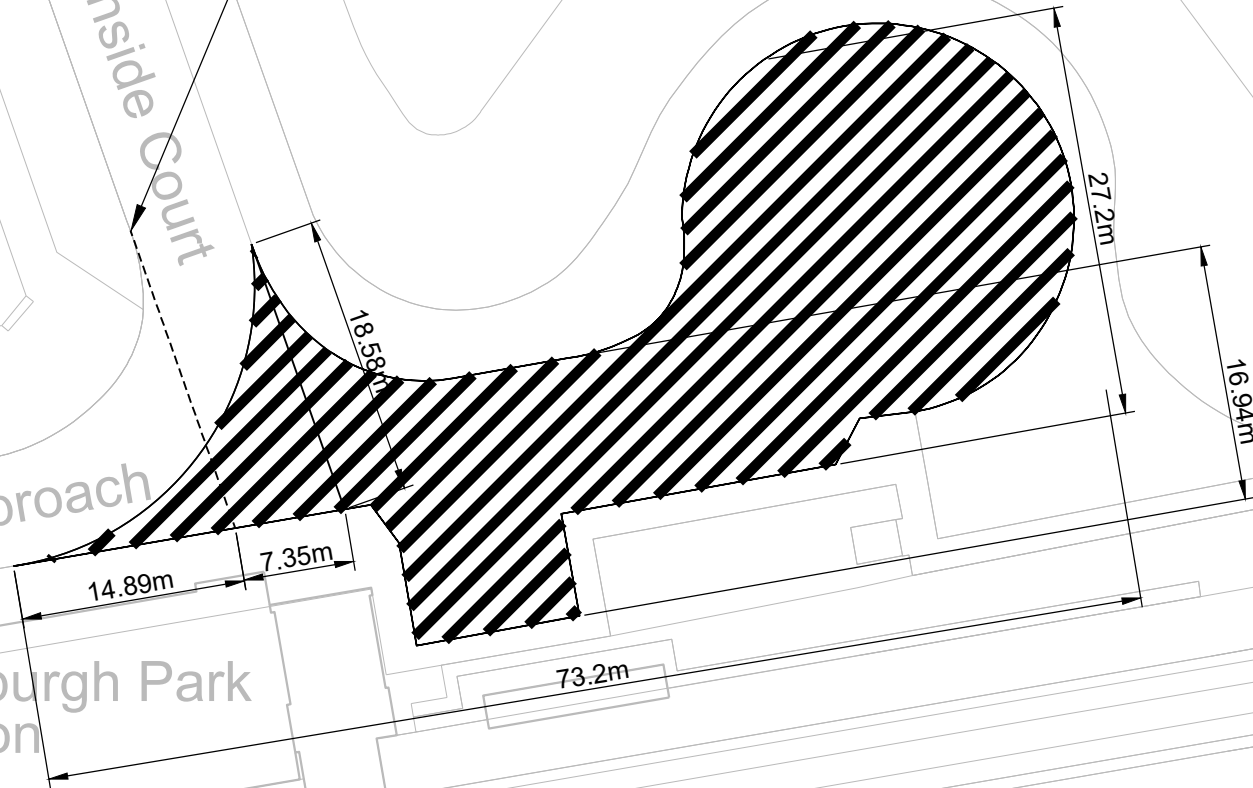

Notes:

1. All dimensions in metres unless stated otherwise.
2. This drawing should be read in relation to the subject of the title only. Other information shown on this drawing is to be considered indicative only. Reference should be made to appropriate drawing series / specifications for other information.
3. Analysis based on drawing supplied by the client. Tetra Tech does not take responsibility for any discrepancies with the base mapping data.

Key:



Extent of Stopping Up Area 1 = c.1045sqm

Extent of area to be Stopped Up that is not dimensioned is defined by the existing edge of kerbline that bounds the hatched area.

PRELIMINARY ISSUE

P02	AMENDED	14.01.2025	HM	AS	AS
P01	PRELIMINARY FIRST ISSUE	23.10.2024	HM	AS	AS
Rev	Description	Date	Drawn / Chk / App		

Document Control

Issuing Office

Tetra Tech Edinburgh
The Cube, 45 Leith Street, Edinburgh,
United Kingdom, EH1 3AT



Tel: +44 (0)13 1247 5700
www.tetratecheurope.com

Client

AEG Europe

Project Name


Edinburgh Park Arena

Sheet Title

Stopping Up Order - Area 1

TTE Project Number	Drawn By	Date	Checked By	Date	Approved By	Date	Scale @ A4	Suitability
784-B049500	HM	Jan '25	AS	Jan '25	As	Jan '25	As Shown	S0


Client Project Number	Originator	Volume/System Level/Location	Type/Code	Role	Number	Revision
B049500	TTE	- 00 - XX - DR - O -			001	P02

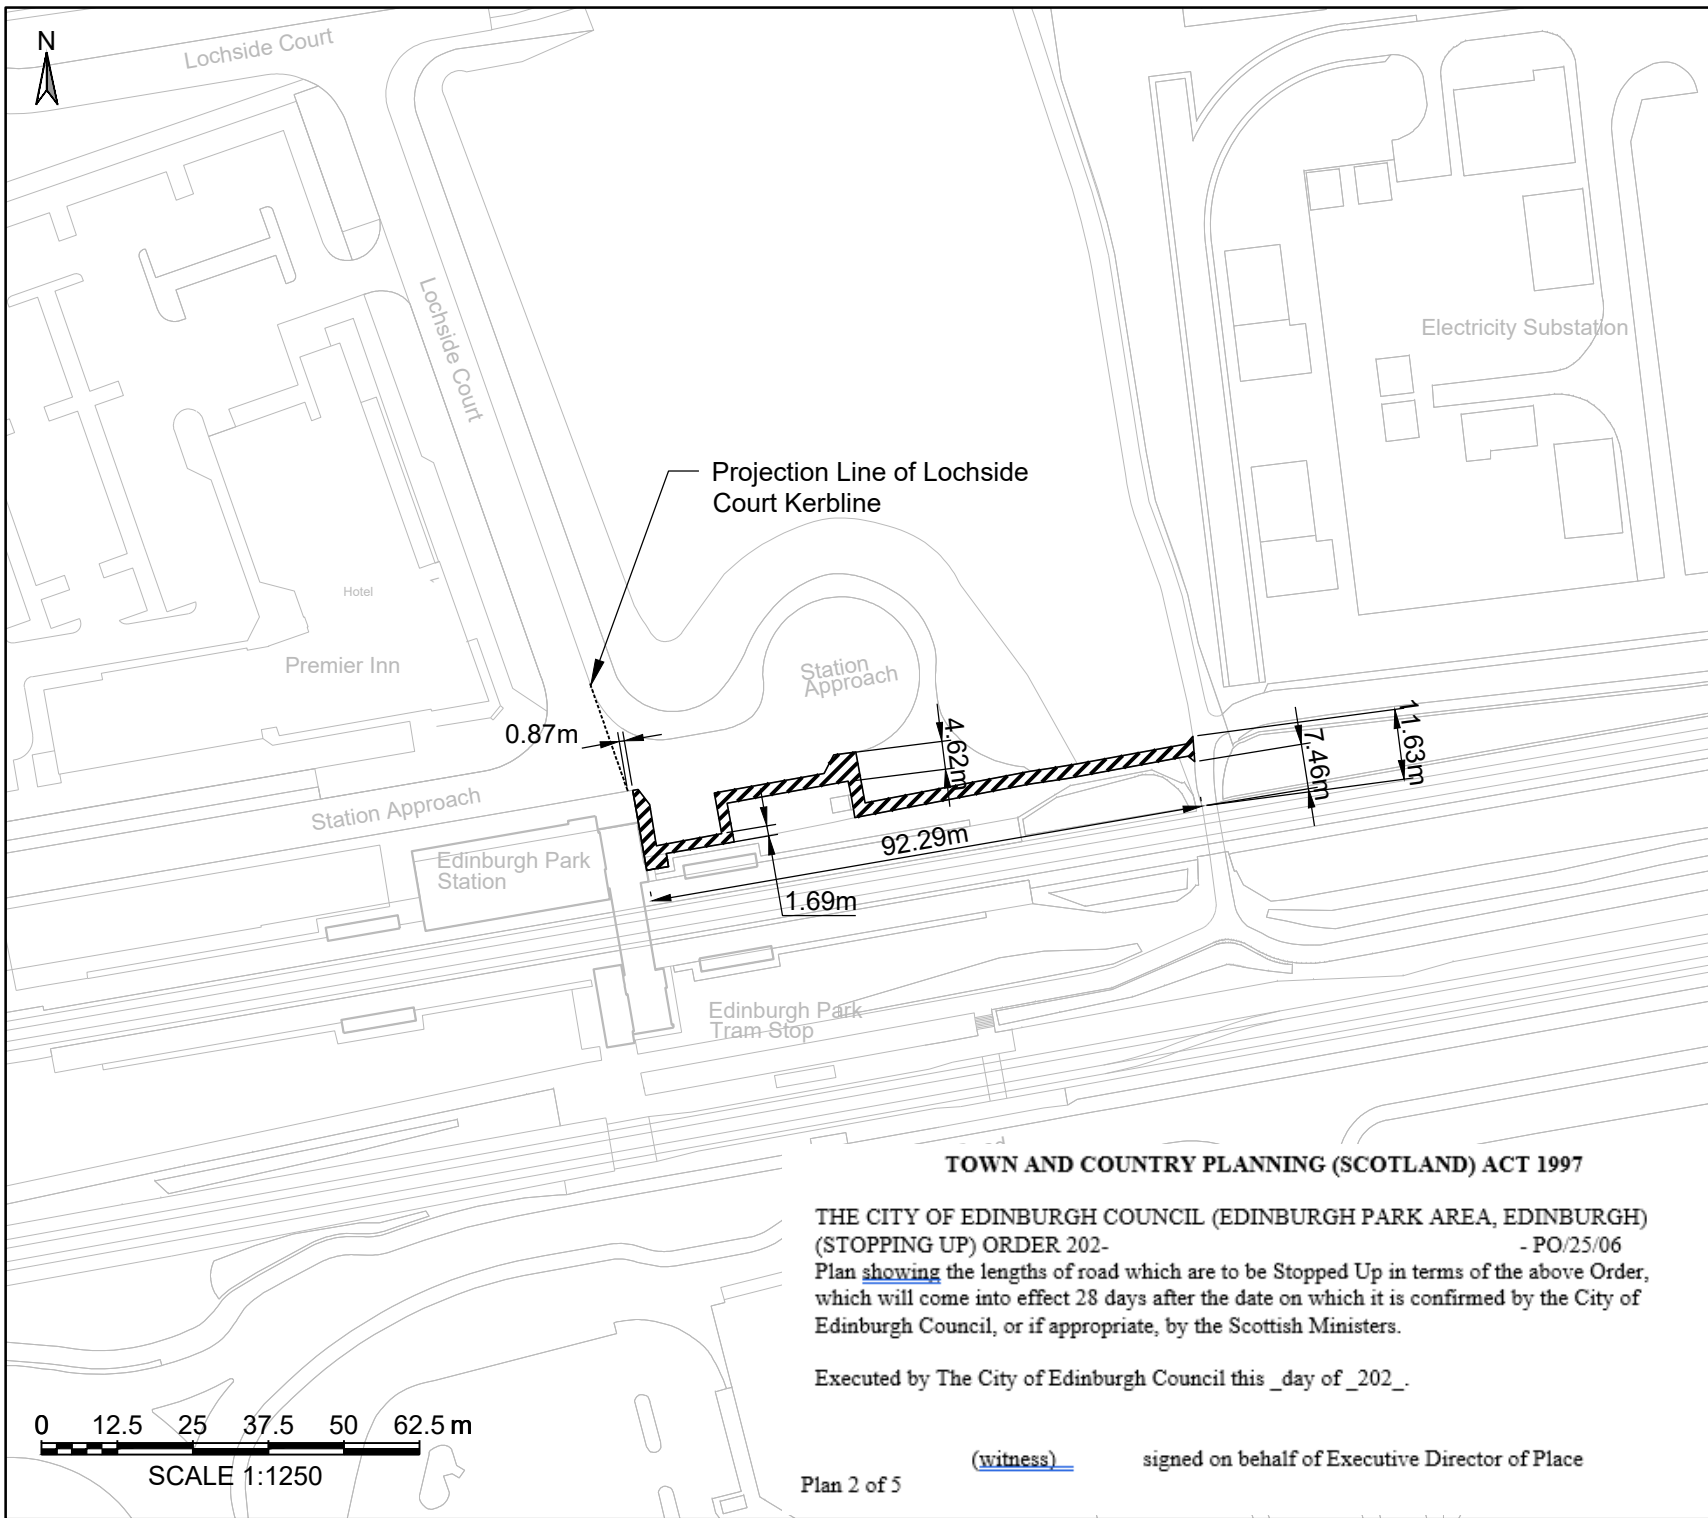

Notes:

1. All dimensions in metres unless stated otherwise.
2. This drawing should be read in relation to the subject of the title only. Other information shown on this drawing is to be considered indicative only. Reference should be made to appropriate drawing series / specifications for other information.
3. Analysis based on drawing supplied by the client. Tetra Tech does not take responsibility for any discrepancies with the base mapping data.

Key:

 Extent of Stopping Up Area 2 = c.250sqm

Extent of area to be Stopped Up that is not dimensioned is defined by the existing edge of kerbline that bounds the hatched area.

PRELIMINARY ISSUE

P02	AMENDED	14.01.2025	HM	AS	AS
P01	PRELIMINARY FIRST ISSUE	23.10.2024	HM	AS	AS
Rev	Description	Date	Dwt / Chk / App		

Document Control

Issuing Office
Tetra Tech Edinburgh
 The Cube, 45 Leith Street, Edinburgh,
 United Kingdom, EH1 3AT
Tel: +44 (0)13 1247 5700
 www.tetratechurope.com



Client:
 AEG Europe

Project Name:
 Edinburgh Park Arena


Sheet Title:
 Stopping Up Order - Area 2

TTE Project Number	Drawn By	Date	Checked By	Date	Approved By	Date	Scale @ A4	Suitability
784-B049500	HM	Jan '25	AS	Jan '25	As	Jan '25	As Shown	S0
Client Project Number	Originator	Volume/System Level/Location	Type/Code	Role	Number	Revision		
B049500	- TTE	- 00	- XX	- DR	- O	- 002		P02

TOWN AND COUNTRY PLANNING (SCOTLAND) ACT 1997


THE CITY OF EDINBURGH COUNCIL (EDINBURGH PARK AREA, EDINBURGH)
 (STOPPING UP) ORDER 202- PO/25/06
 Plan showing the lengths of road which are to be Stopped Up in terms of the above Order,
 which will come into effect 28 days after the date on which it is confirmed by the City of
 Edinburgh Council, or if appropriate, by the Scottish Ministers.

Executed by The City of Edinburgh Council this _day of _202_.

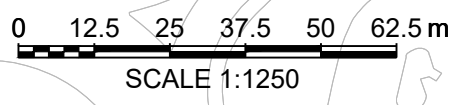

(witness) signed on behalf of Executive Director of Place

Plan 2 of 5

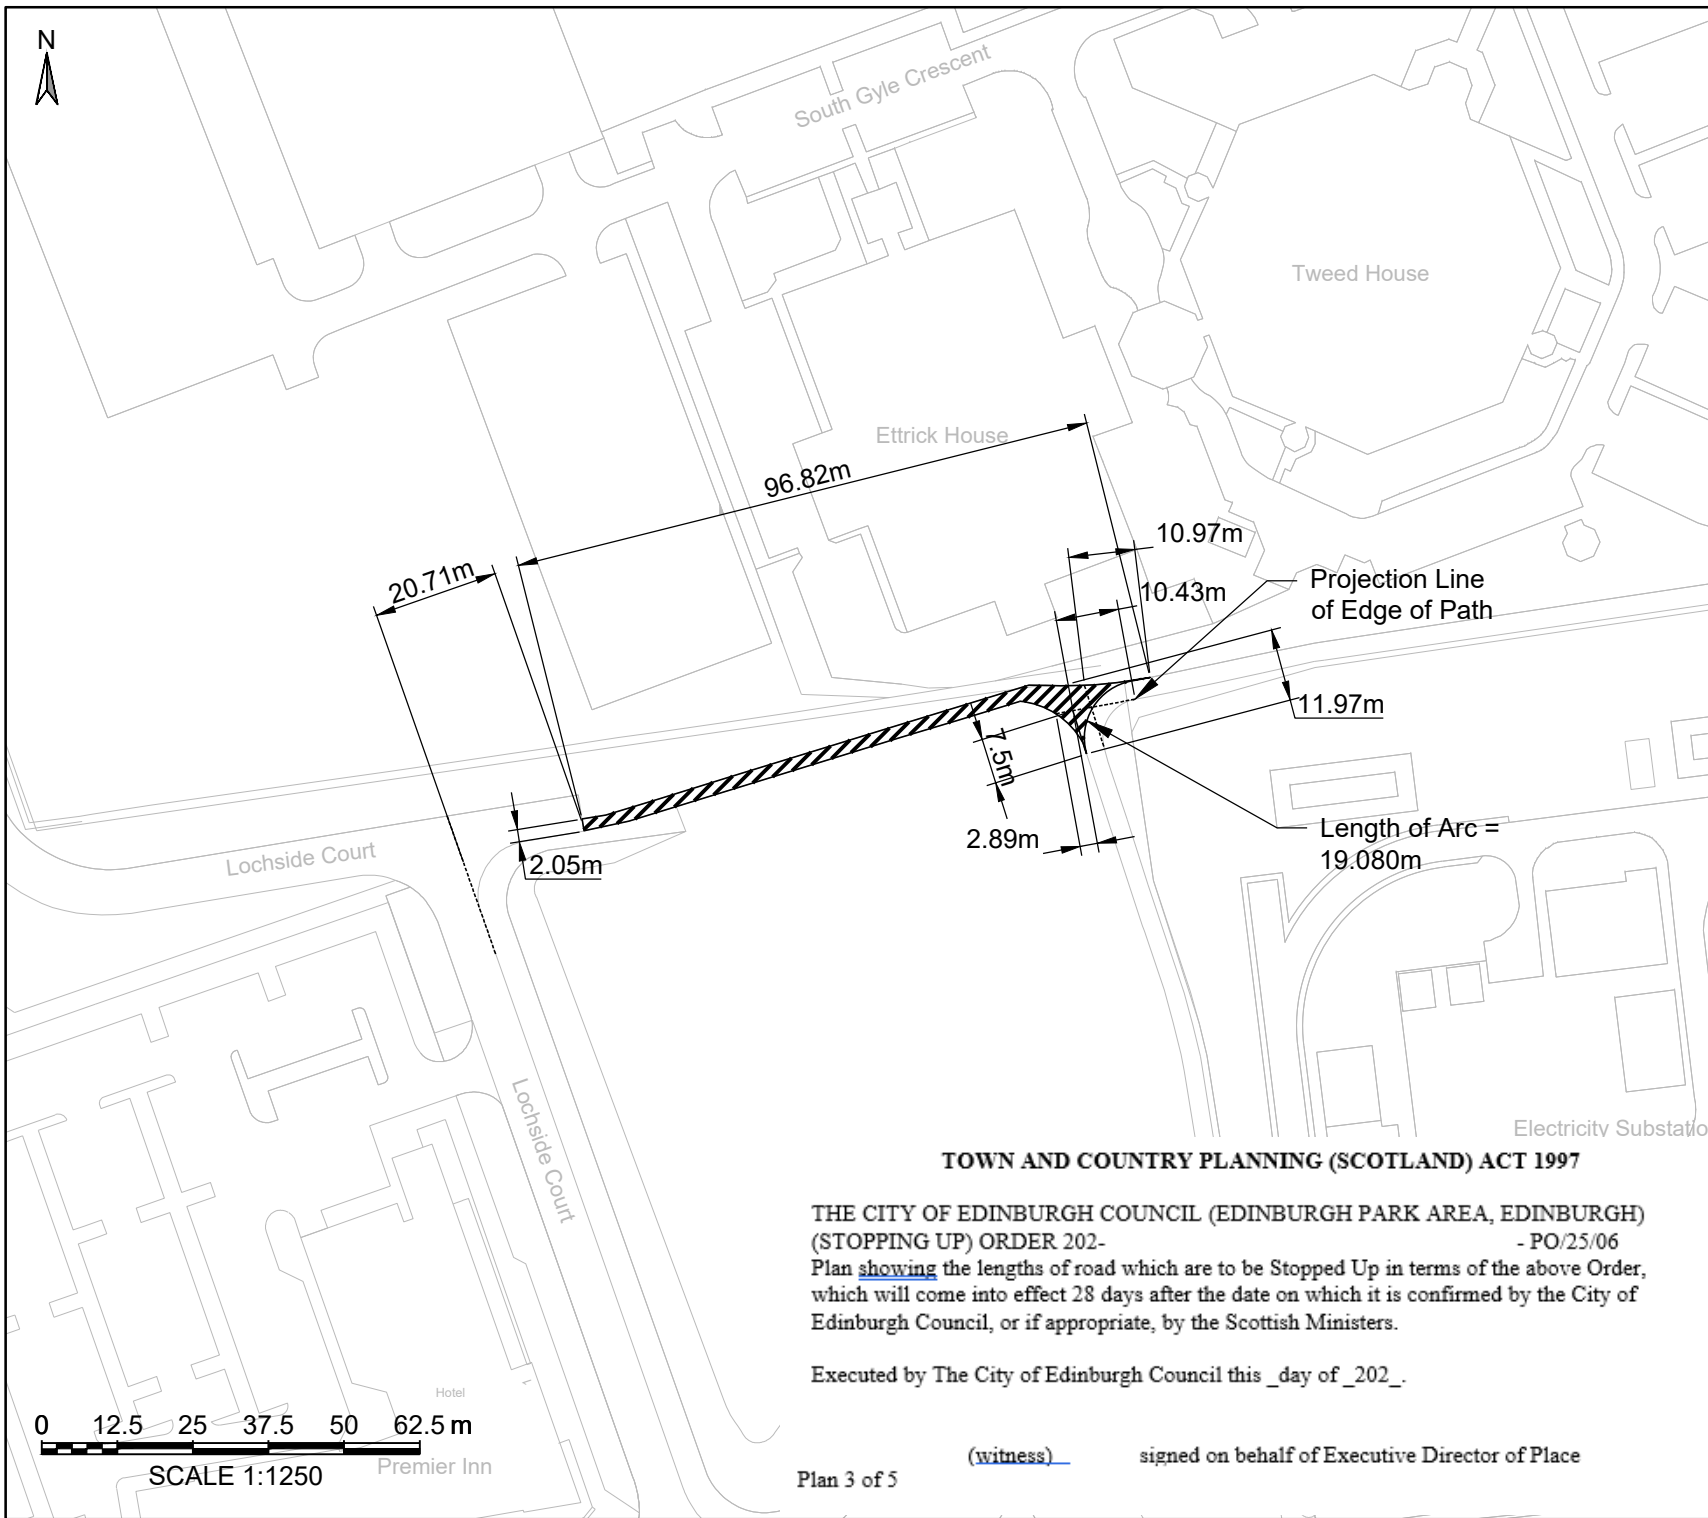

Notes:

1. All dimensions in metres unless stated otherwise.
2. This drawing should be read in relation to the subject of the title only. Other information shown on this drawing is to be considered indicative only. Reference should be made to appropriate drawing series / specifications for other information.
3. Analysis based on drawing supplied by the client. Tetra Tech does not take responsibility for any discrepancies with the base mapping data.

Key:



Extent of Stopping Up Area 3 = c.223sqm

Extent of area to be Stopped Up that is not dimensioned is defined by the existing edge of kerbline that bounds the hatched area.

PRELIMINARY ISSUE

P02	AMENDED	14.01.2025	HM	AS	AS
P01	PRELIMINARY FIRST ISSUE	23.10.2024	HM	AS	AS
Rev	Description	Date	Dwt / Chk / App		

Document Control

Issuing Office

Tetra Tech Edinburgh
The Cube, 45 Leith Street, Edinburgh,
United Kingdom, EH1 3AT



Tel: +44 (0)13 1247 5700
www.tetratech.europa.com

Client:

AEG Europe

Project Name

Edinburgh Park Arena

Sheet Title

Stopping Up Order - Area 3

TTE Project Number	Drawn By	Date	Checked By	Date	Approved By	Date	Scale @ A4	Suitability
784-B049500	HM	Jan '25	AS	Jan '25	As	Jan '25	As Shown	S0

Client Project Number	Originator	Volume/System Level/Location	Type/Code	Role	Number	Revision
B049500	TTE	- 00	- XX	- DR	- O	- 003
						P02

TOWN AND COUNTRY PLANNING (SCOTLAND) ACT 1997

THE CITY OF EDINBURGH COUNCIL (EDINBURGH PARK AREA, EDINBURGH)
(STOPPING UP) ORDER 202- PO/25/06
Plan showing the lengths of road which are to be Stopped Up in terms of the above Order,
which will come into effect 28 days after the date on which it is confirmed by the City of
Edinburgh Council, or if appropriate, by the Scottish Ministers.


Executed by The City of Edinburgh Council this day of 202 .

(witness)

signed on behalf of Executive Director of Place

0 12.5 25 37.5 50 62.5 m

SCALE 1:1250

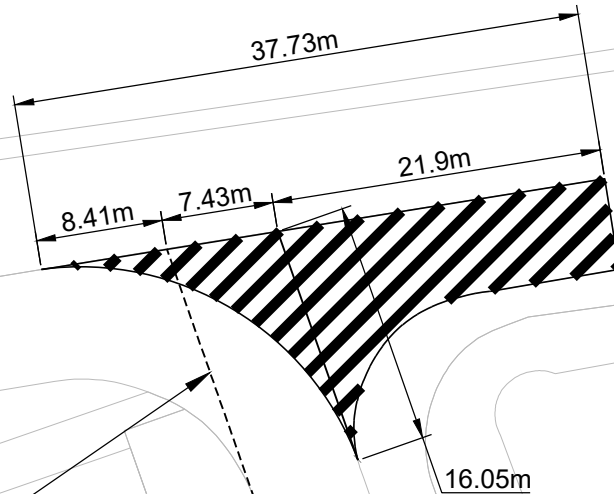

Projection Line of
Lochside Court Kerbline


TOWN AND COUNTRY PLANNING (SCOTLAND) ACT 1997

THE CITY OF EDINBURGH COUNCIL (EDINBURGH PARK AREA, EDINBURGH)
(STOPPING UP) ORDER 202- PO/25/06
Plan showing the lengths of road which are to be Stopped Up in terms of the above Order,
which will come into effect 28 days after the date on which it is confirmed by the City of
Edinburgh Council, or if appropriate, by the Scottish Ministers.

Executed by The City of Edinburgh Council this _day of _202_.

(witness) signed on behalf of Executive Director of Place

Plan 4 of 5

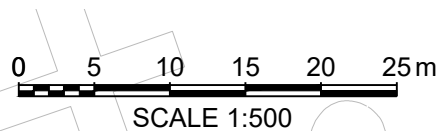

Lochside Court

Notes:

1. All dimensions in metres unless stated otherwise.
2. This drawing should be read in relation to the subject of the title only. Other information shown on this drawing is to be considered indicative only. Reference should be made to appropriate drawing series / specifications for other information.
3. Analysis based on drawing supplied by the client. Tetra Tech does not take responsibility for any discrepancies with the base mapping data.

Key:



Extent of Stopping Up Area 4 = c.211sqm

Extent of area to be Stopped Up that is not dimensioned is defined by the existing edge of kerbline that bounds the hatched area.

PRELIMINARY ISSUE

P02	AMENDED	14.01.2025	HM	AS	AS
P01	PRELIMINARY FIRST ISSUE	23.10.2024	HM	AS	AS
Rev	Description	Date	Drawn	Checked	Approved

Document Control

Issuing Office

Tetra Tech Edinburgh
The Cube, 45 Leith Street, Edinburgh,
United Kingdom, EH1 3AT
Tel: +44 (0)13 1247 5700
www.tetratechurope.com



Client

AEG Europe

Project Name

Edinburgh Park Arena

Sheet Title

Stopping Up Order - Area 4

TTE Project Number	Drawn By	Date	Checked By	Date	Approved By	Date	Scale @ A4	Suitability
784-B049500	HM	Jan '25	AS	Jan '25	As	Jan '25	As Shown	S0
Client Project Number	Originator	Volume/System	Level/Location	Type/Code	Role	Number	Revision	
B049500	TTE	- 00	- XX	- DR	- O	- 004	P02	



Projection Line of Entrance Kerbline

1.2m

13.52m

Lochside Court

79.48m

TOWN AND COUNTRY PLANNING (SCOTLAND) ACT 1997

THE CITY OF EDINBURGH COUNCIL (EDINBURGH PARK AREA, EDINBURGH)
(STOPPING UP) ORDER 202- - PO/25/06

Plan showing the lengths of road which are to be Stopped Up in terms of the above Order, which will come into effect 28 days after the date on which it is confirmed by the City of Edinburgh Council, or if appropriate, by the Scottish Ministers.


Executed by The City of Edinburgh Council this _day of _202_.

(witness)

signed on behalf of Executive Director of Place

Plan 5 of 5

Premier Inn

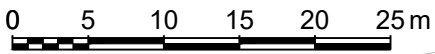

SCALE 1:500

Notes:

1. All dimensions in metres unless stated otherwise.
2. This drawing should be read in relation to the subject of the title only. Other information shown on this drawing is to be considered indicative only. Reference should be made to appropriate drawing series / specifications for other information.
3. Analysis based on drawing supplied by the client. Tetra Tech does not take responsibility for any discrepancies with the base mapping data.

Key:



Extent of Stopping Up Area 5 = c.110sqm

Extent of area to be Stopped Up that is not dimensioned is defined by the existing edge of kerbline that bounds the hatched area.

PRELIMINARY ISSUE

Rev	Description	Date	Drawn	Checked	Approved
P01	PRELIMINARY FIRST ISSUE	23.10.2024	HM	AS	AS

Document Control

Issuing Office

Tetra Tech Edinburgh
The Cube, 45 Leith Street, Edinburgh,
United Kingdom, EH1 3AT



Tel: +44 (0)13 1247 5700
www.tetratechurope.com

Client:

AEG Europe

Project Name

Edinburgh Park Arena

Sheet Title

Stopping Up Order - Area 5

TTE Project Number	Drawn By	Date	Checked By	Date	Approved By	Date	Scale @ A4	Suitability
784-B049500	HM	Oct '24	AS	Oct '24	As	Oct '24	As Shown	S0

Client Project Number	Originator	Volume/System Level/Location	Type/Code	Role	Number	Revision
B049500	TTE	- 00 - XX	- DR - O -	005	P01	