

0 10 100
Millimetres

DO NOT SCALE

Refer to drawing 5149899-ATK-ETE-DRG-EN-00015&
5149899-ATK-ETE-DRG-EN-00016 for Newhaven
Public Realm Proposals incorporating driver welfare
facility with power and water supply under development

Stabling area incorporating security
measures including CCTV

Gateway art feature

Public Realm Improvements:
predominantly soft landscape treatment
comprised of 5-7 specimen trees and
ground-cover shrub planting.

The Contractor shall confirm grass track
extends within S&C locations and agree
a specific maintenance regime with the
Client for the grass in these locations.

Adjoins existing
shared surface facility

Uncontrolled
crossing


Driver welfare facility

Buffer stop

Uncontrolled
crossing

TO SHEET 2 OF 14

- KEY**
-  Pre-cast concrete paving
 -  Natural stone paving
 -  Asphalt footpath
 -  Raised Setts
 -  Cycle route
 -  Shared surface (Cycle route)
 -  Shared surface (pre-cast concrete paving)
 -  Shared surface (natural stone paving)
 -  Shared surface (asphalt footpath)
 -  Grasscrete or similar approved
 -  Proposed trees
 -  Existing trees
 -  Proposed grass
 -  Proposed ground-cover shrub planting
 -  Proposed raised planter
 -  Proposed/ retained cycle racks
(8no provided; indicative location)
 -  Tram/ Cycle interface road markings
(indicative)
 -  Tactile paving (Indicative)
 -  Existing/ proposed walls
 -  Proposed fencing
 -  Parking bays
 -  Loading bays
 -  Bin locations

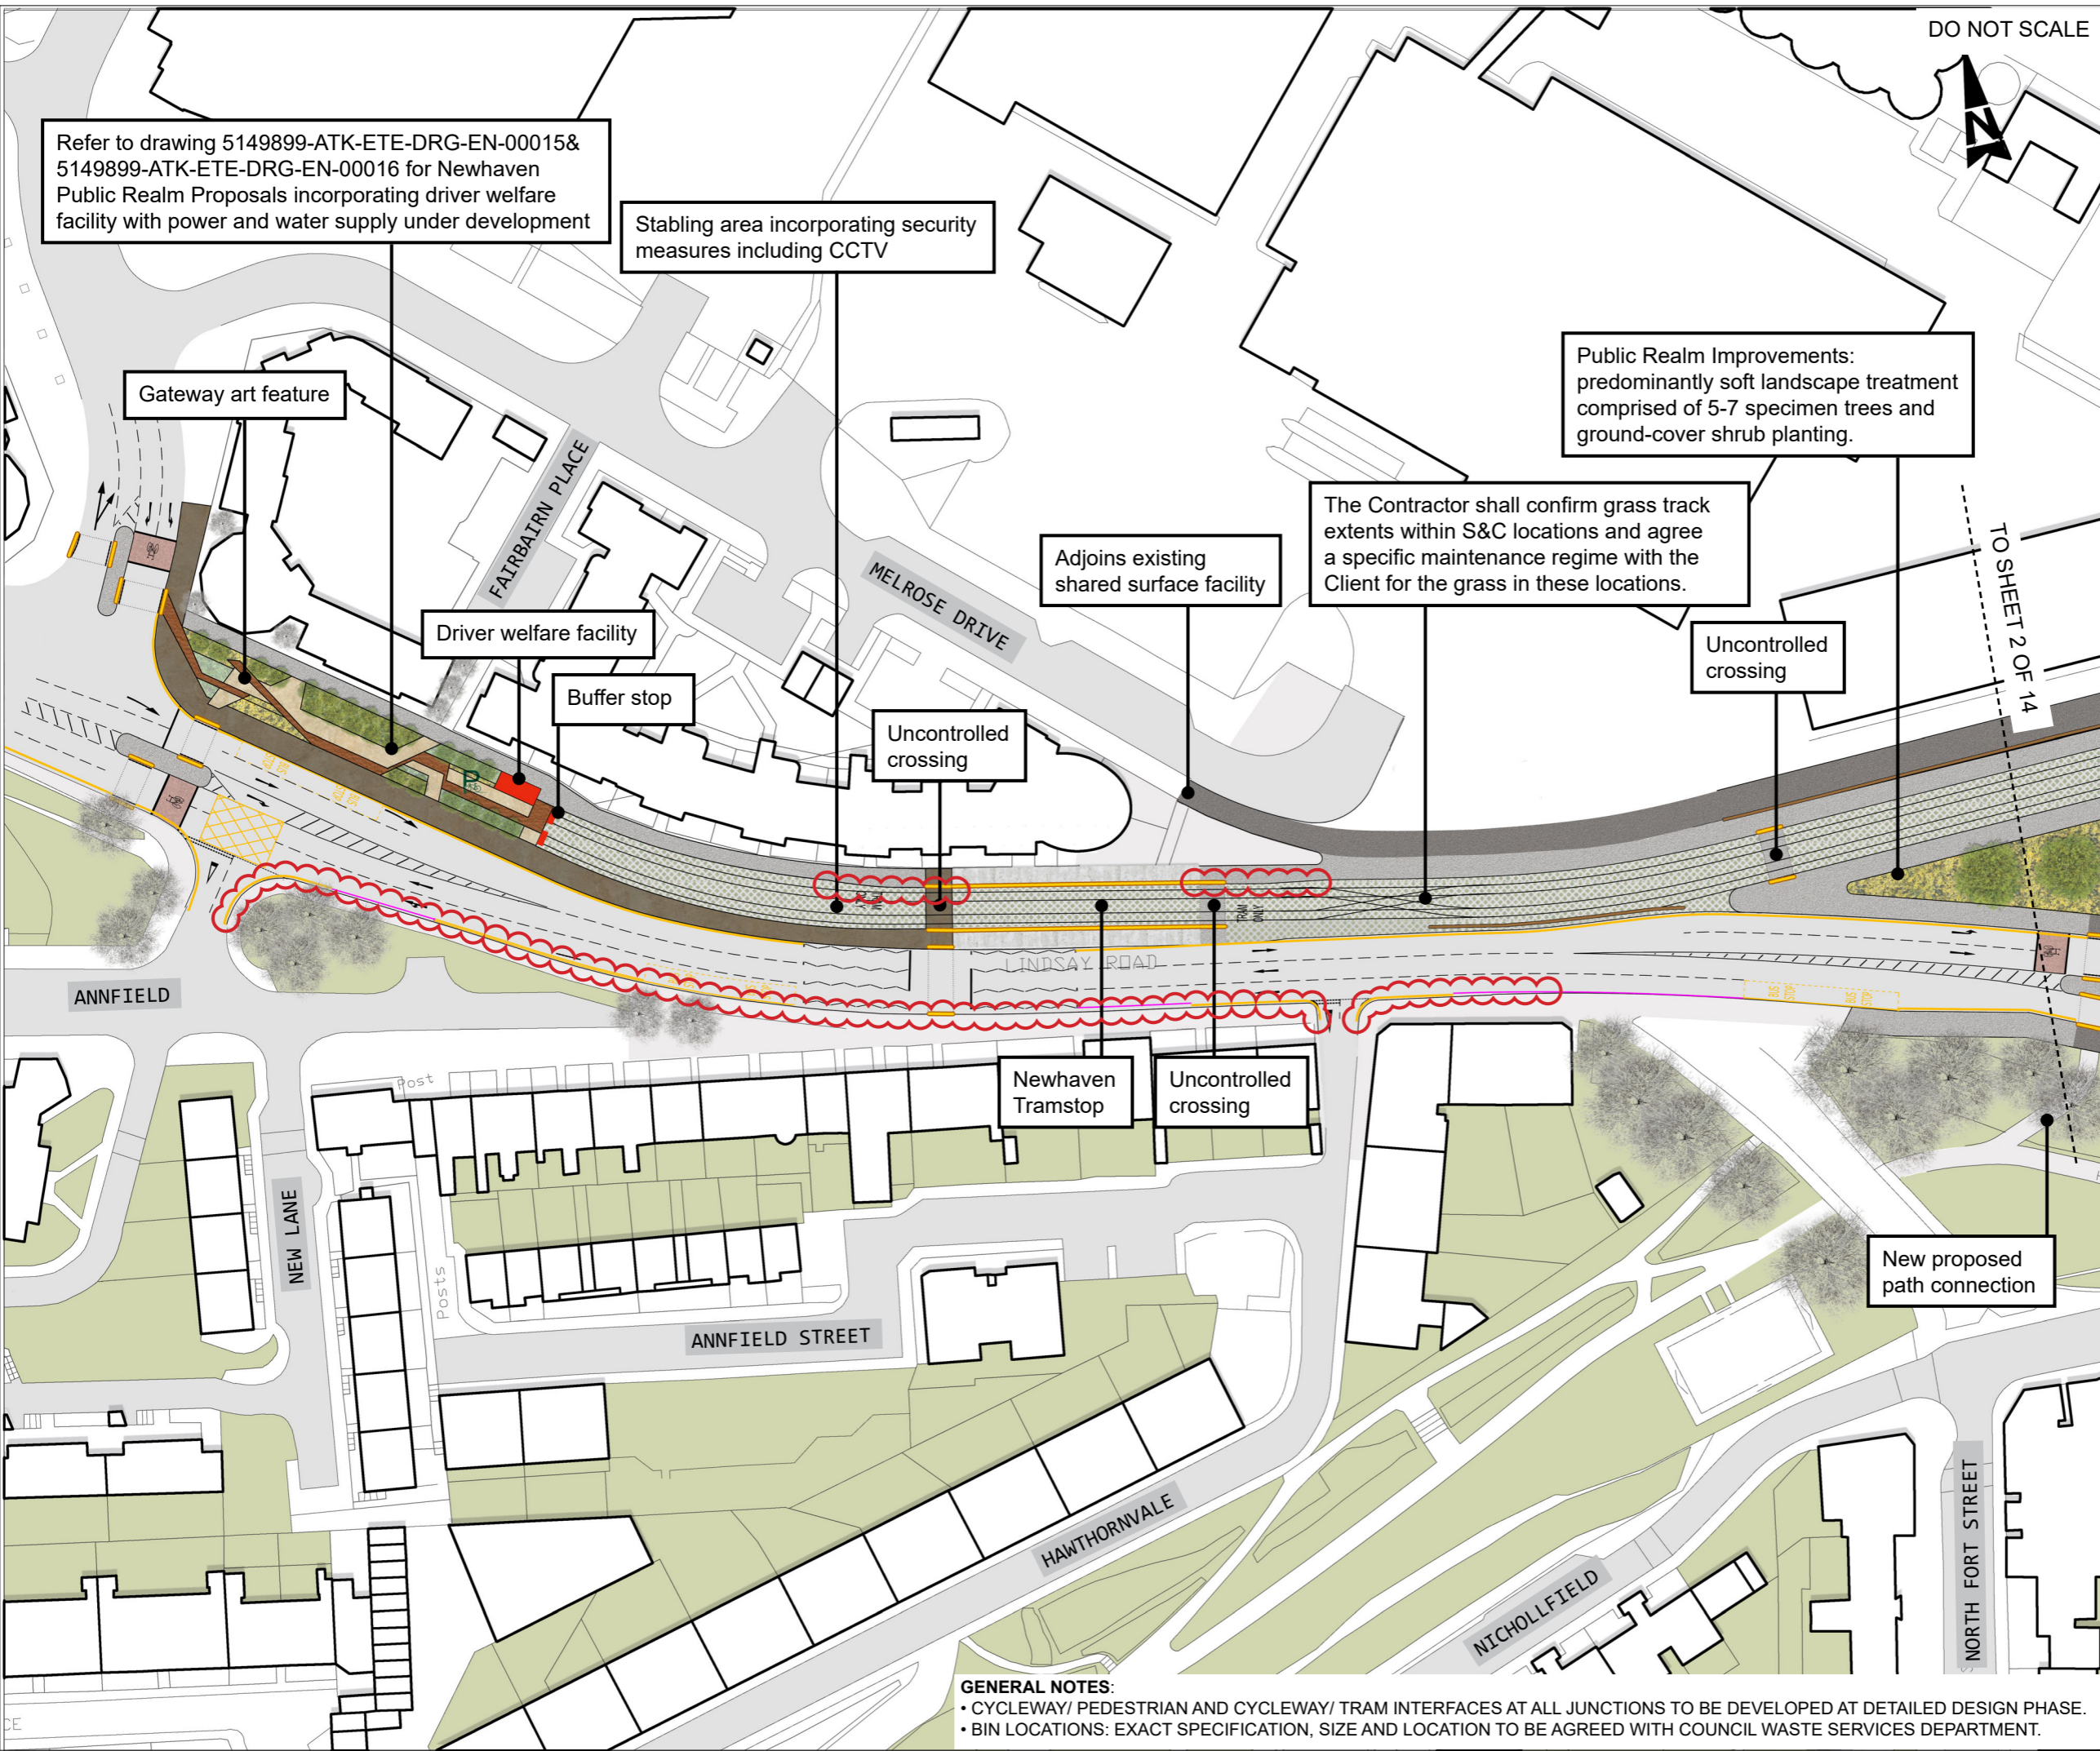

Rev.	Date	Description	Org	Chk'd	App'd	Aur'd
P08	16/06/20	EIGHTH ISSUE	LL	SS	SB	SM
P07	05/03/20	SEVENTH ISSUE	LL	SS	SB	SM
P06	22/08/19	SIXTH ISSUE	LL	SS	SB	SM
P05	29/01/19	FIFTH ISSUE	RP	SB	SB	SM
P04	05/10/18	FOURTH ISSUE	RP	SB	SB	SM
P03	29/09/18	THIRD ISSUE	RP	SB	SB	SM
P02	14/03/18	SECOND ISSUE	SW	SB	SB	SM
P01	06/03/18	FIRST ISSUE	SW	SB	SB	SM

Drawing Status: Suitability: S2

FOR INFORMATION

ATKINS 6th Floor
200 Broomielaw
Glasgow
Scotland
G1 4RU
Tel: +44 (0)141 220 2000
Fax: +44 (0)141 220 2001
www.atkinsglobal.com

Copyright © Atkins Limited (2013)

EDINBURGH
THE CITY OF EDINBURGH COUNCIL

Project Title: **EDINBURGH TRAM
YORK PLACE TO NEWHAVEN**

Drawing Title: **LANDSCAPE PROPOSALS
SHEET 1 OF 14**

Scale	Originator	Checked	Approved	Authorised
Original Size	Date	Date	Date	Date
1:500	LL	SS	SB	SM
A1	16/06/20	16/06/20	16/06/20	16/06/20

Drawing Number: 5149899-ATK-ETE-DRG-EN-00001 Revision: P08

GENERAL NOTES:

- CYCLEWAY/ PEDESTRIAN AND CYCLEWAY/ TRAM INTERFACES AT ALL JUNCTIONS TO BE DEVELOPED AT DETAILED DESIGN PHASE.
- BIN LOCATIONS: EXACT SPECIFICATION, SIZE AND LOCATION TO BE AGREED WITH COUNCIL WASTE SERVICES DEPARTMENT.