


Millimetres
0 10 100

DO NOT SCALE

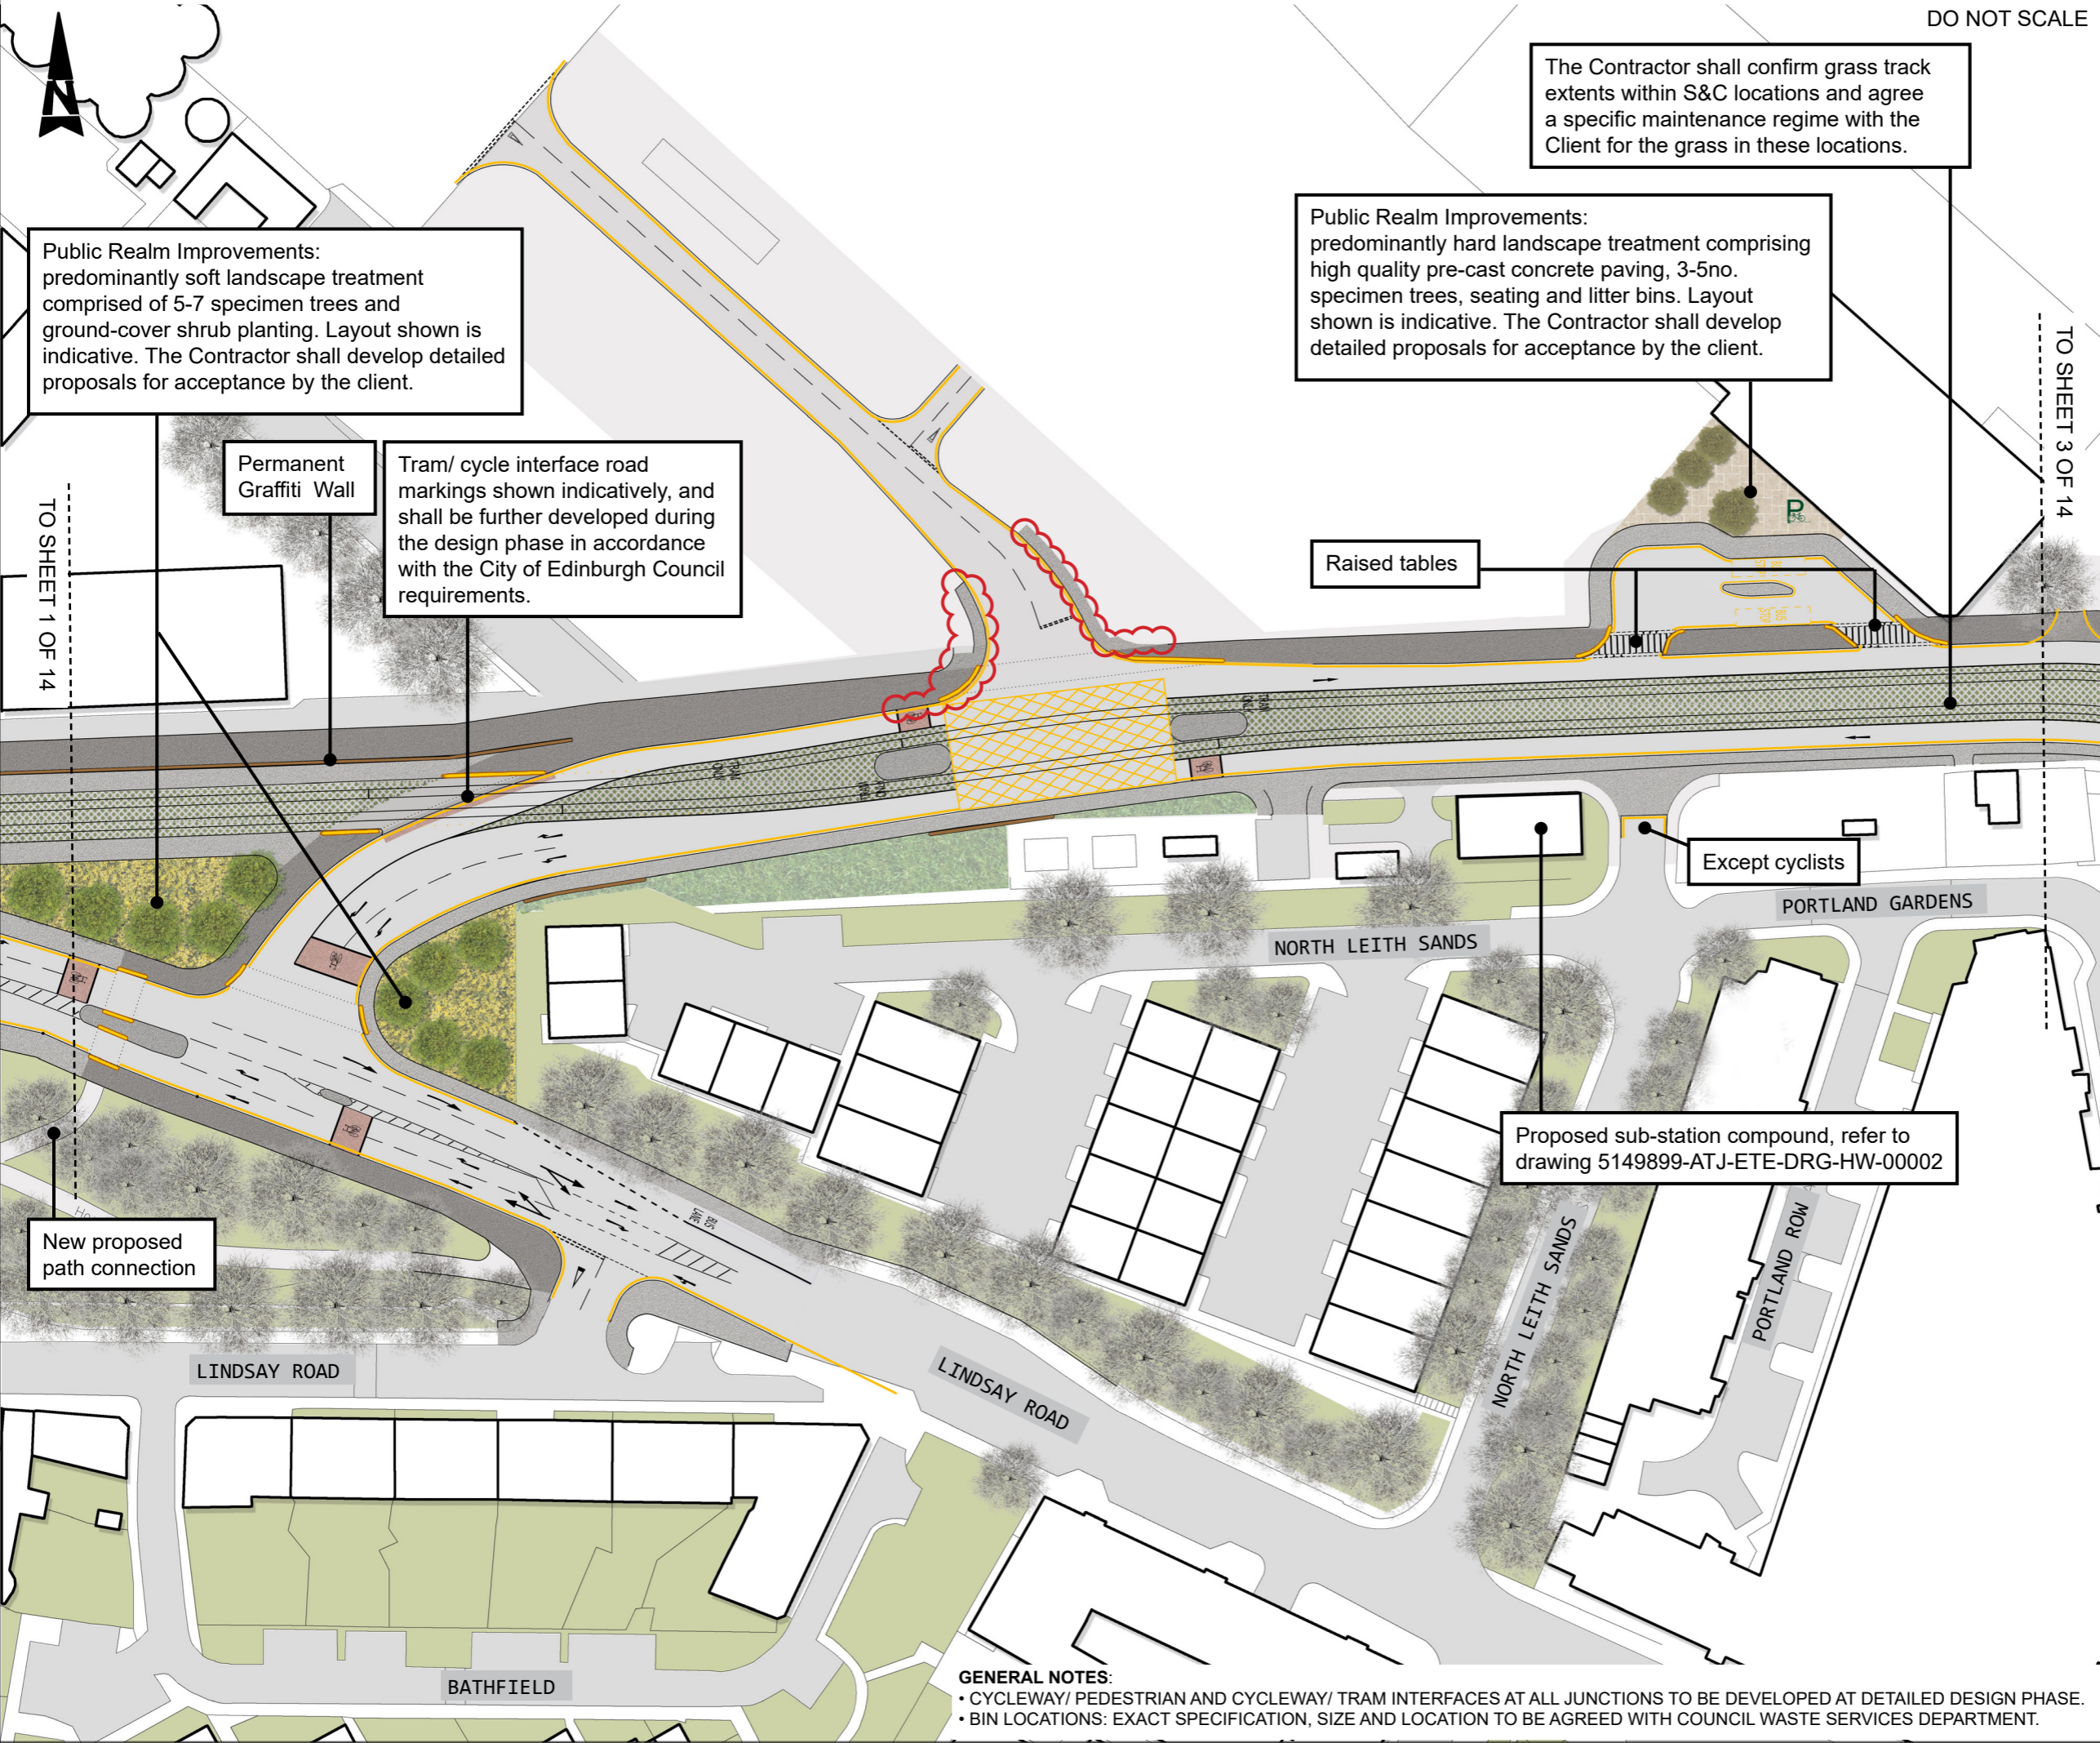

Public Realm Improvements:
predominantly soft landscape treatment
comprised of 5-7 specimen trees and
ground-cover shrub planting. Layout shown is
indicative. The Contractor shall develop detailed
proposals for acceptance by the client.

Permanent
Graffiti Wall

Tram/ cycle interface road
markings shown indicatively, and
shall be further developed during
the design phase in accordance
with the City of Edinburgh Council
requirements.

Public Realm Improvements:
predominantly hard landscape treatment comprising
high quality pre-cast concrete paving, 3-5no.
specimen trees, seating and litter bins. Layout
shown is indicative. The Contractor shall develop
detailed proposals for acceptance by the client.

Raised tables

The Contractor shall confirm grass track
extents within S&C locations and agree
a specific maintenance regime with the
Client for the grass in these locations.

Except cyclists

Proposed sub-station compound, refer to
drawing 5149899-ATJ-ETE-DRG-HW-00002

New proposed
path connection

- KEY**
- Pre-cast concrete paving
 - Natural stone paving
 - Asphalt footpath
 - Raised Setts
 - Cycle route
 - Shared surface (Cycle route)
 - Shared surface (pre-cast concrete paving)
 - Shared surface (natural stone paving)
 - Shared surface (asphalt footpath)
 - Grasscrete or similar approved
 - Proposed trees
 - Existing trees
 - Proposed grass
 - Proposed ground-cover shrub planting
 - Proposed raised planter
 - Proposed/ retained cycle racks
(8no provided; indicative location)
 - Tram/ Cycle interface road markings
(indicative)
 - Tactile paving (Indicative)
 - Existing/ proposed walls
 - Proposed fencing
 - P Parking bays
 - L Loading bays
 - B Bin locations

Rev.	Date	Description	Org	Chk'd	App'd	Aur'd
P08	16/06/20	EIGHTH ISSUE	LL	SS	SB	SM
P07	19/11/19	FORTH PORTS ACCESS UPDATE	LL	SS	SB	SM
P06	22/08/19	SIXTH ISSUE	LL	SS	SB	SM
P05	29/01/19	FIFTH ISSUE	RP	SB	SB	SM
P04	05/10/18	FOURTH ISSUE	RP	SB	SB	SM
P03	29/09/18	THIRD ISSUE	RP	SB	SB	SM
P02	14/03/18	SECOND ISSUE	SW	SB	SB	SM
P01	06/03/18	FIRST ISSUE	SW	SB	SB	SM

FOR INFORMATION S2

ATKINS 6th Floor
200 Broomielaw
Glasgow
Scotland
G1 4RU
Tel: +44 (0)141 220 2000
Fax: +44 (0)141 220 2001
www.atkinsglobal.com

Copyright © Atkins Limited (2013)

EDINBURGH
THE CITY OF EDINBURGH COUNCIL

Project Title
**EDINBURGH TRAM
YORK PLACE TO NEWHAVEN**

Drawing Title
**LANDSCAPE PROPOSALS
SHEET 2 OF 14**

Scale	Originator	Checked	Approved	Authorised
1:500	LL	SS	SB	SM
Original Size	Date	Date	Date	Date
A1	16/06/20	16/06/20	16/06/20	16/06/20
Drawing Number	Revision			
5149899-ATK-ETE-DRG-EN-00002	P08			

GENERAL NOTES:

- CYCLEWAY/ PEDESTRIAN AND CYCLEWAY/ TRAM INTERFACES AT ALL JUNCTIONS TO BE DEVELOPED AT DETAILED DESIGN PHASE.
- BIN LOCATIONS: EXACT SPECIFICATION, SIZE AND LOCATION TO BE AGREED WITH COUNCIL WASTE SERVICES DEPARTMENT.