


0 10 100  
Millimetres

DO NOT SCALE

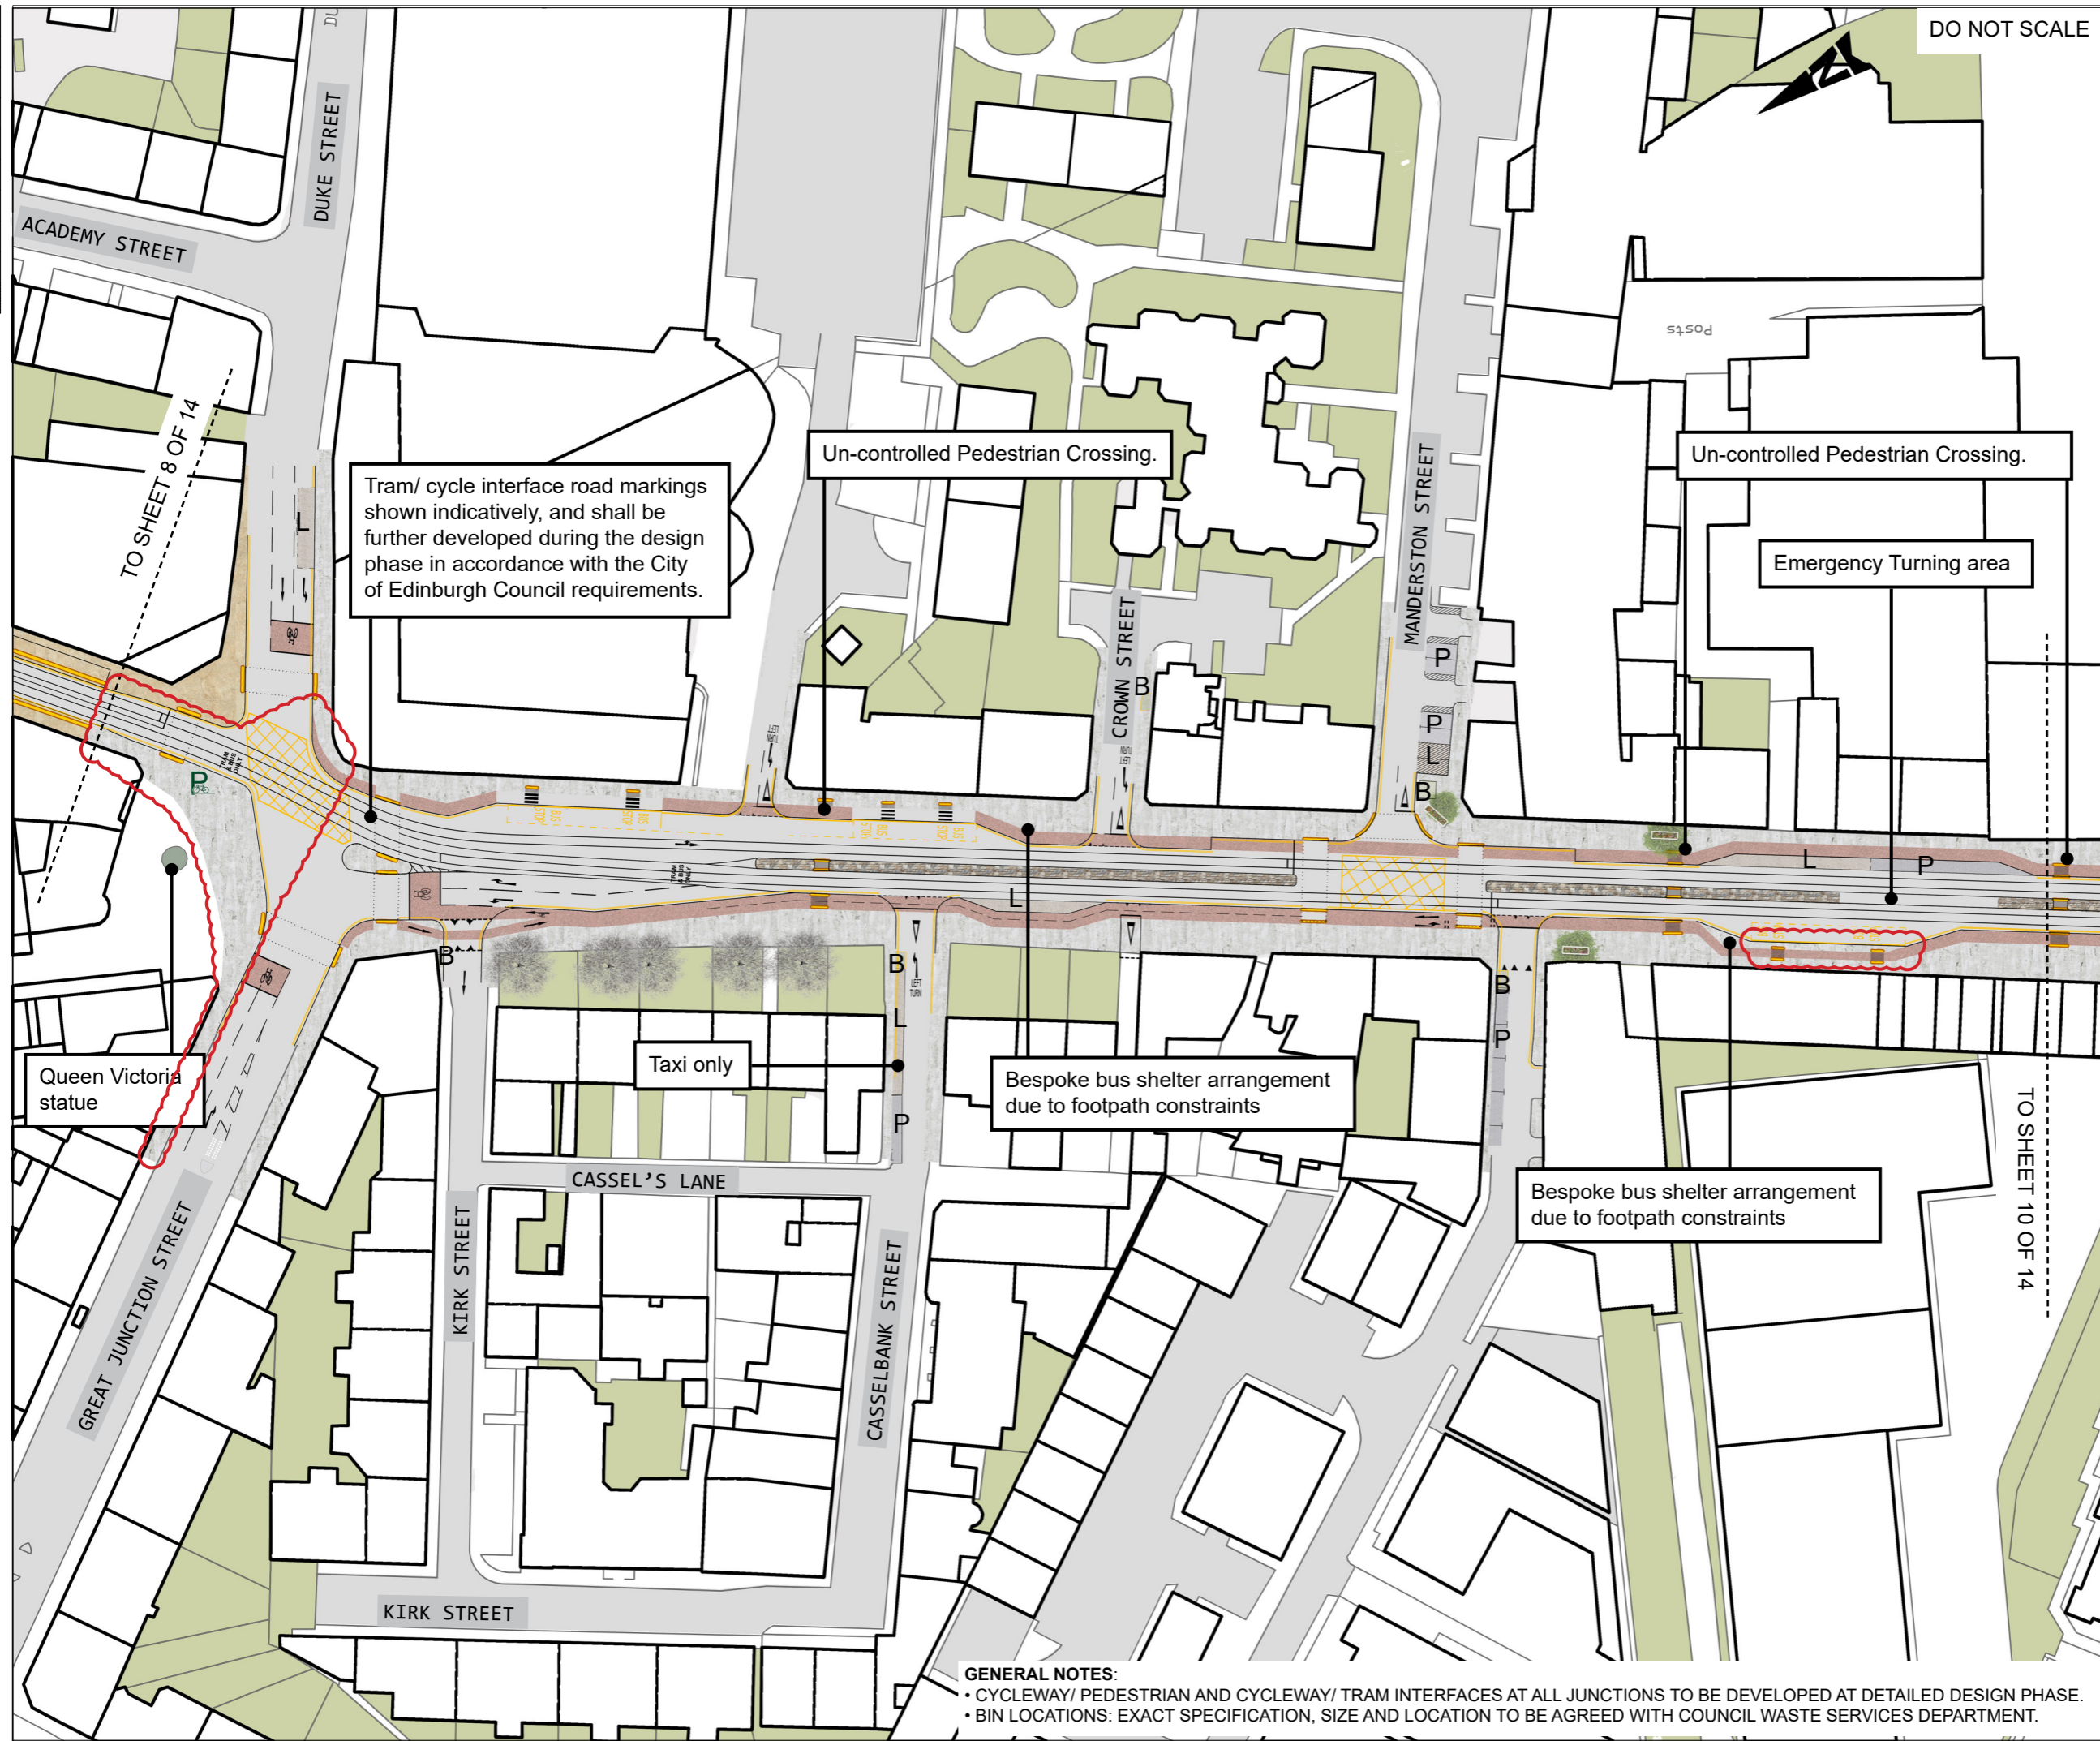

**KEY**

- Pre-cast concrete paving
- Natural stone paving
- Asphalt footpath
- Raised Setts
- Cycle route
- Shared surface (Cycle route)
- Shared surface (pre-cast concrete paving)
- Shared surface (natural stone paving)
- Shared surface (asphalt footpath)
- Grasscrete or similar approved
- Proposed trees
- Existing trees
- Proposed grass
- Proposed ground-cover shrub planting
- Proposed raised planter
- Proposed/ retained cycle racks (8no provided; indicative location)
- Tram/ Cycle interface road markings (indicative)
- Tactile paving (Indicative)
- Existing/ proposed walls
- Proposed fencing
- P Parking bays
- L Loading bays
- B Bin locations

Tram/ cycle interface road markings shown indicatively, and shall be further developed during the design phase in accordance with the City of Edinburgh Council requirements.

Un-controlled Pedestrian Crossing.

Un-controlled Pedestrian Crossing.

Emergency Turning area

Taxi only

Bespoke bus shelter arrangement due to footpath constraints

Bespoke bus shelter arrangement due to footpath constraints

Queen Victoria statue

**GENERAL NOTES:**

- CYCLEWAY/ PEDESTRIAN AND CYCLEWAY/ TRAM INTERFACES AT ALL JUNCTIONS TO BE DEVELOPED AT DETAILED DESIGN PHASE.
- BIN LOCATIONS: EXACT SPECIFICATION, SIZE AND LOCATION TO BE AGREED WITH COUNCIL WASTE SERVICES DEPARTMENT.

P09	30/08/19	NINTH ISSUE	LL	SS	SB	SM
P08	30/08/19	EIGHTH ISSUE	LL	SS	SB	SM
P07	26/04/19	SEVENTH ISSUE	LL	SB	SB	SM
P06	29/01/19	SIXTH ISSUE	RP	SB	SB	SM
P05	17/12/18	FIFTH ISSUE	RP	SB	SB	SM
P04	05/10/18	FOURTH ISSUE	RP	SB	SB	SM
P03	29/09/18	THIRD ISSUE	RP	SB	SB	SM
P02	14/03/18	SECOND ISSUE	SW	SB	SB	SM
P01	06/03/18	FIRST ISSUE	SW	SB	SB	SM
Rev.	Date	Description	Org	Chkd	App'd	Aur'd

FOR INFORMATION S2

**ATKINS**

6th Floor  
200 Broomielaw  
Glasgow  
Scotland  
G1 4RU

Tel: +44 (0)141 220 2000  
Fax: +44 (0)141 220 2001  
www.atkinsglobal.com

Copyright © Atkins Limited (2013)

**EDINBURGH**  
THE CITY OF EDINBURGH COUNCIL

Project Title  
**EDINBURGH TRAM  
YORK PLACE TO NEWHAVEN**

Drawing Title  
**LANDSCAPE PROPOSALS  
SHEET 9 OF 14**

Scale	Original Size	Originalator	Checked	Approved	Authorised
1:500	A1	LL	SS	SB	SM
Date	Date	Date	Date	Date	Date
16/06/20	16/06/20	16/06/20	16/06/20	16/06/20	16/06/20
Drawing Number	Revision				
5149899-ATK-ETE-DRG-EN-00009	P09				