


0 10 100  
Millimetres

DO NOT SCALE

- KEY**
- Pre-cast concrete paving
  - Natural stone paving
  - Asphalt footpath
  - Raised Setts
  - Cycle route
  - Shared surface (Cycle route)
  - Shared surface (pre-cast concrete paving)
  - Shared surface (natural stone paving)
  - Shared surface (asphalt footpath)
  - Grasscrete or similar approved
  - Proposed trees
  - Existing trees
  - Proposed grass
  - Proposed ground-cover shrub planting
  - Proposed raised planter
  - Proposed/ retained cycle racks (8no provided; indicative location)
  - Tram/ Cycle interface road markings (indicative)
  - Tactile paving (Indicative)
  - Existing/ proposed walls
  - Proposed fencing
  - Parking bays
  - Loading bays
  - Bin locations

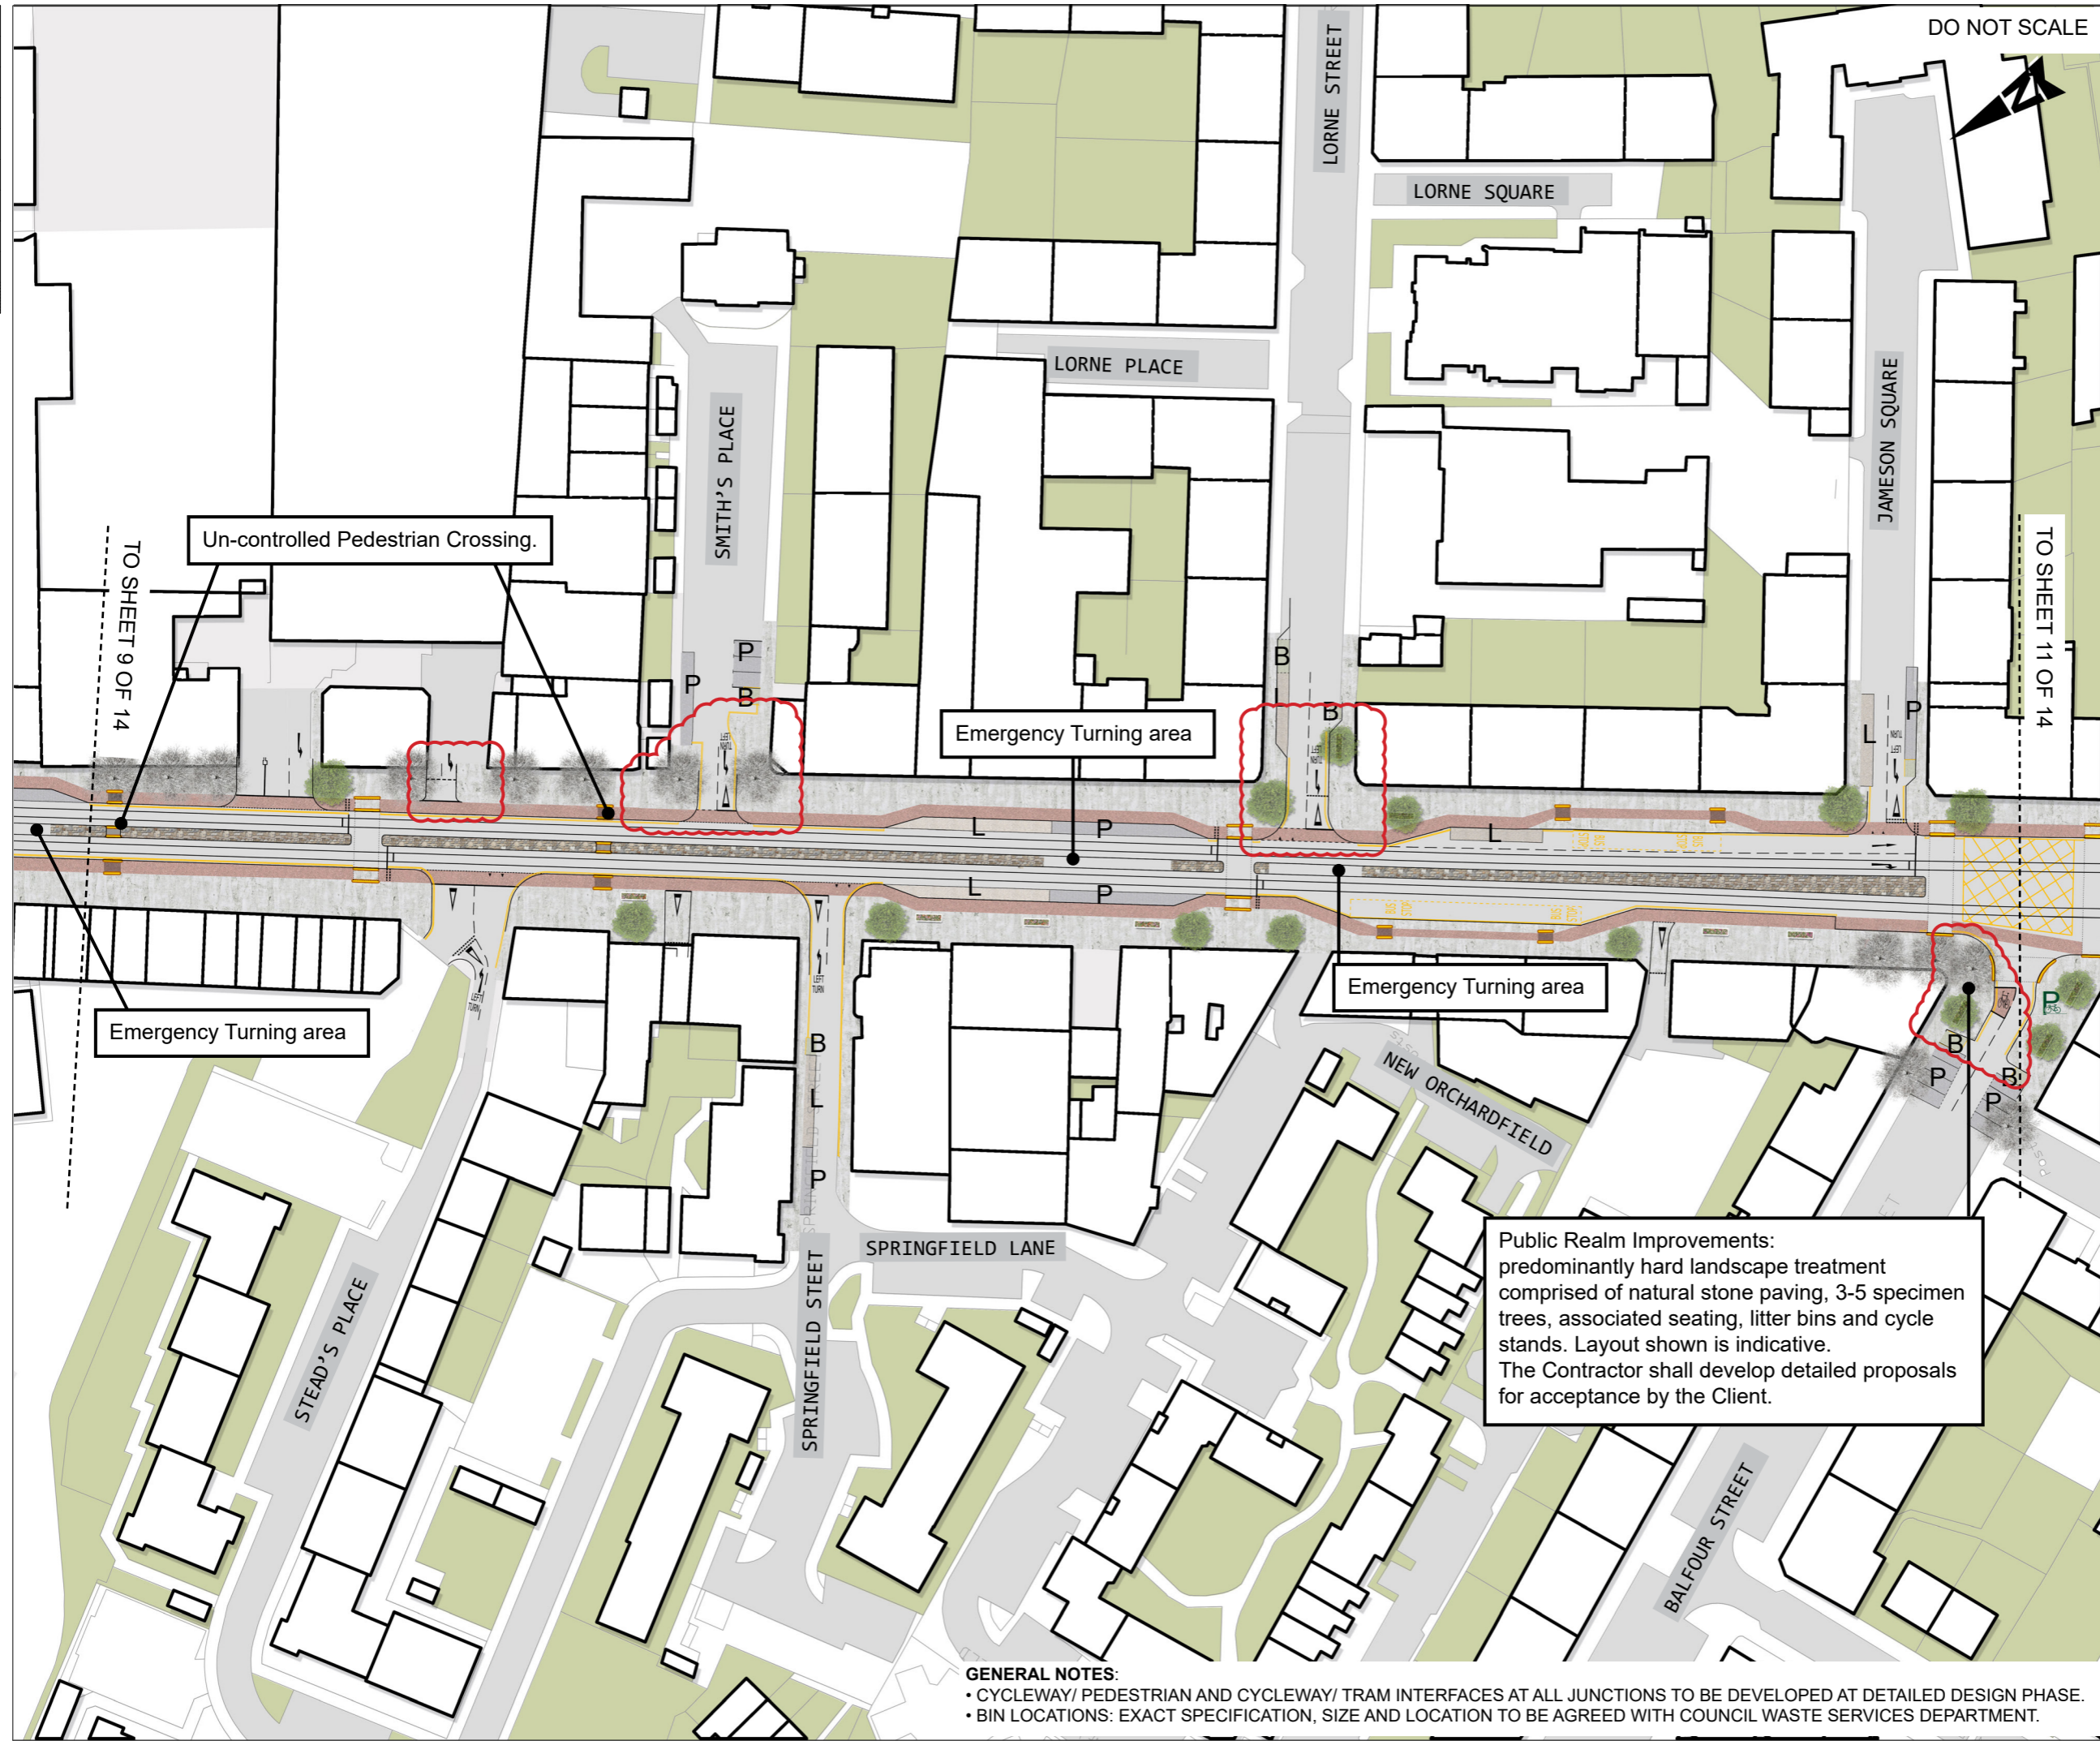

**Public Realm Improvements:**  
 predominantly hard landscape treatment comprised of natural stone paving, 3-5 specimen trees, associated seating, litter bins and cycle stands. Layout shown is indicative. The Contractor shall develop detailed proposals for acceptance by the Client.

**GENERAL NOTES:**

- CYCLEWAY/ PEDESTRIAN AND CYCLEWAY/ TRAM INTERFACES AT ALL JUNCTIONS TO BE DEVELOPED AT DETAILED DESIGN PHASE.
- BIN LOCATIONS: EXACT SPECIFICATION, SIZE AND LOCATION TO BE AGREED WITH COUNCIL WASTE SERVICES DEPARTMENT.

P08	16/06/20	EIGHTH ISSUE	LL	SS	SB	SM
P07	26/04/19	SEVENTH ISSUE	LL	SS	SB	SM
P06	26/04/19	SIXTH ISSUE	LL	SB	SB	SM
P05	29/01/19	FIFTH ISSUE	RP	SB	SB	SM
P04	05/10/18	FOURTH ISSUE	RP	SB	SB	SM
P03	29/09/18	THIRD ISSUE	RP	SB	SB	SM
P02	14/03/18	SECOND ISSUE	SW	SB	SB	SM
P01	06/03/18	FIRST ISSUE	SW	SB	SB	SM
Rev.	Date	Description	Org	Chk'd	App'd	Aur'd

Drawing Status: **FOR INFORMATION** Suitability: **S2**

**ATKINS**  
 6th Floor  
 200 Broomielaw  
 Glasgow  
 Scotland  
 G1 4RU  
 Tel: +44 (0)141 220 2000  
 Fax: +44 (0)141 220 2001  
 www.atkinsglobal.com

Client: **EDINBURGH**  
 THE CITY OF EDINBURGH COUNCIL

Project Title: **EDINBURGH TRAM  
 YORK PLACE TO NEWHAVEN**

Drawing Title: **LANDSCAPE PROPOSALS  
 SHEET 10 OF 14**

Scale	Original	Checked	Approved	Authorised
1:500	LL	SS	SB	SM
Original Size	Date	Date	Date	Date
A1	16/06/20	16/06/20	16/06/20	16/06/20
Drawing Number	Revision			
5149899-ATK-ETE-DRG-EN-00010	P08			