


0 10 100  
Millimetres

DO NOT SCALE



- KEY**
- Pre-cast concrete paving
  - Natural stone paving
  - Asphalt footpath
  - Raised Setts
  - Cycle route
  - Shared surface (Cycle route)
  - Shared surface (pre-cast concrete paving)
  - Shared surface (natural stone paving)
  - Shared surface (asphalt footpath)
  - Grasscrete or similar approved
  - Proposed trees
  - Existing trees
  - Proposed grass
  - Proposed ground-cover shrub planting
  - Proposed raised planter
  - Proposed/ retained cycle racks (8no provided; indicative location)
  - Tram/ Cycle interface road markings (indicative)
  - Tactile paving (Indicative)
  - Existing/ proposed walls
  - Proposed fencing
  - P Parking bays
  - L Loading bays
  - B Bin locations

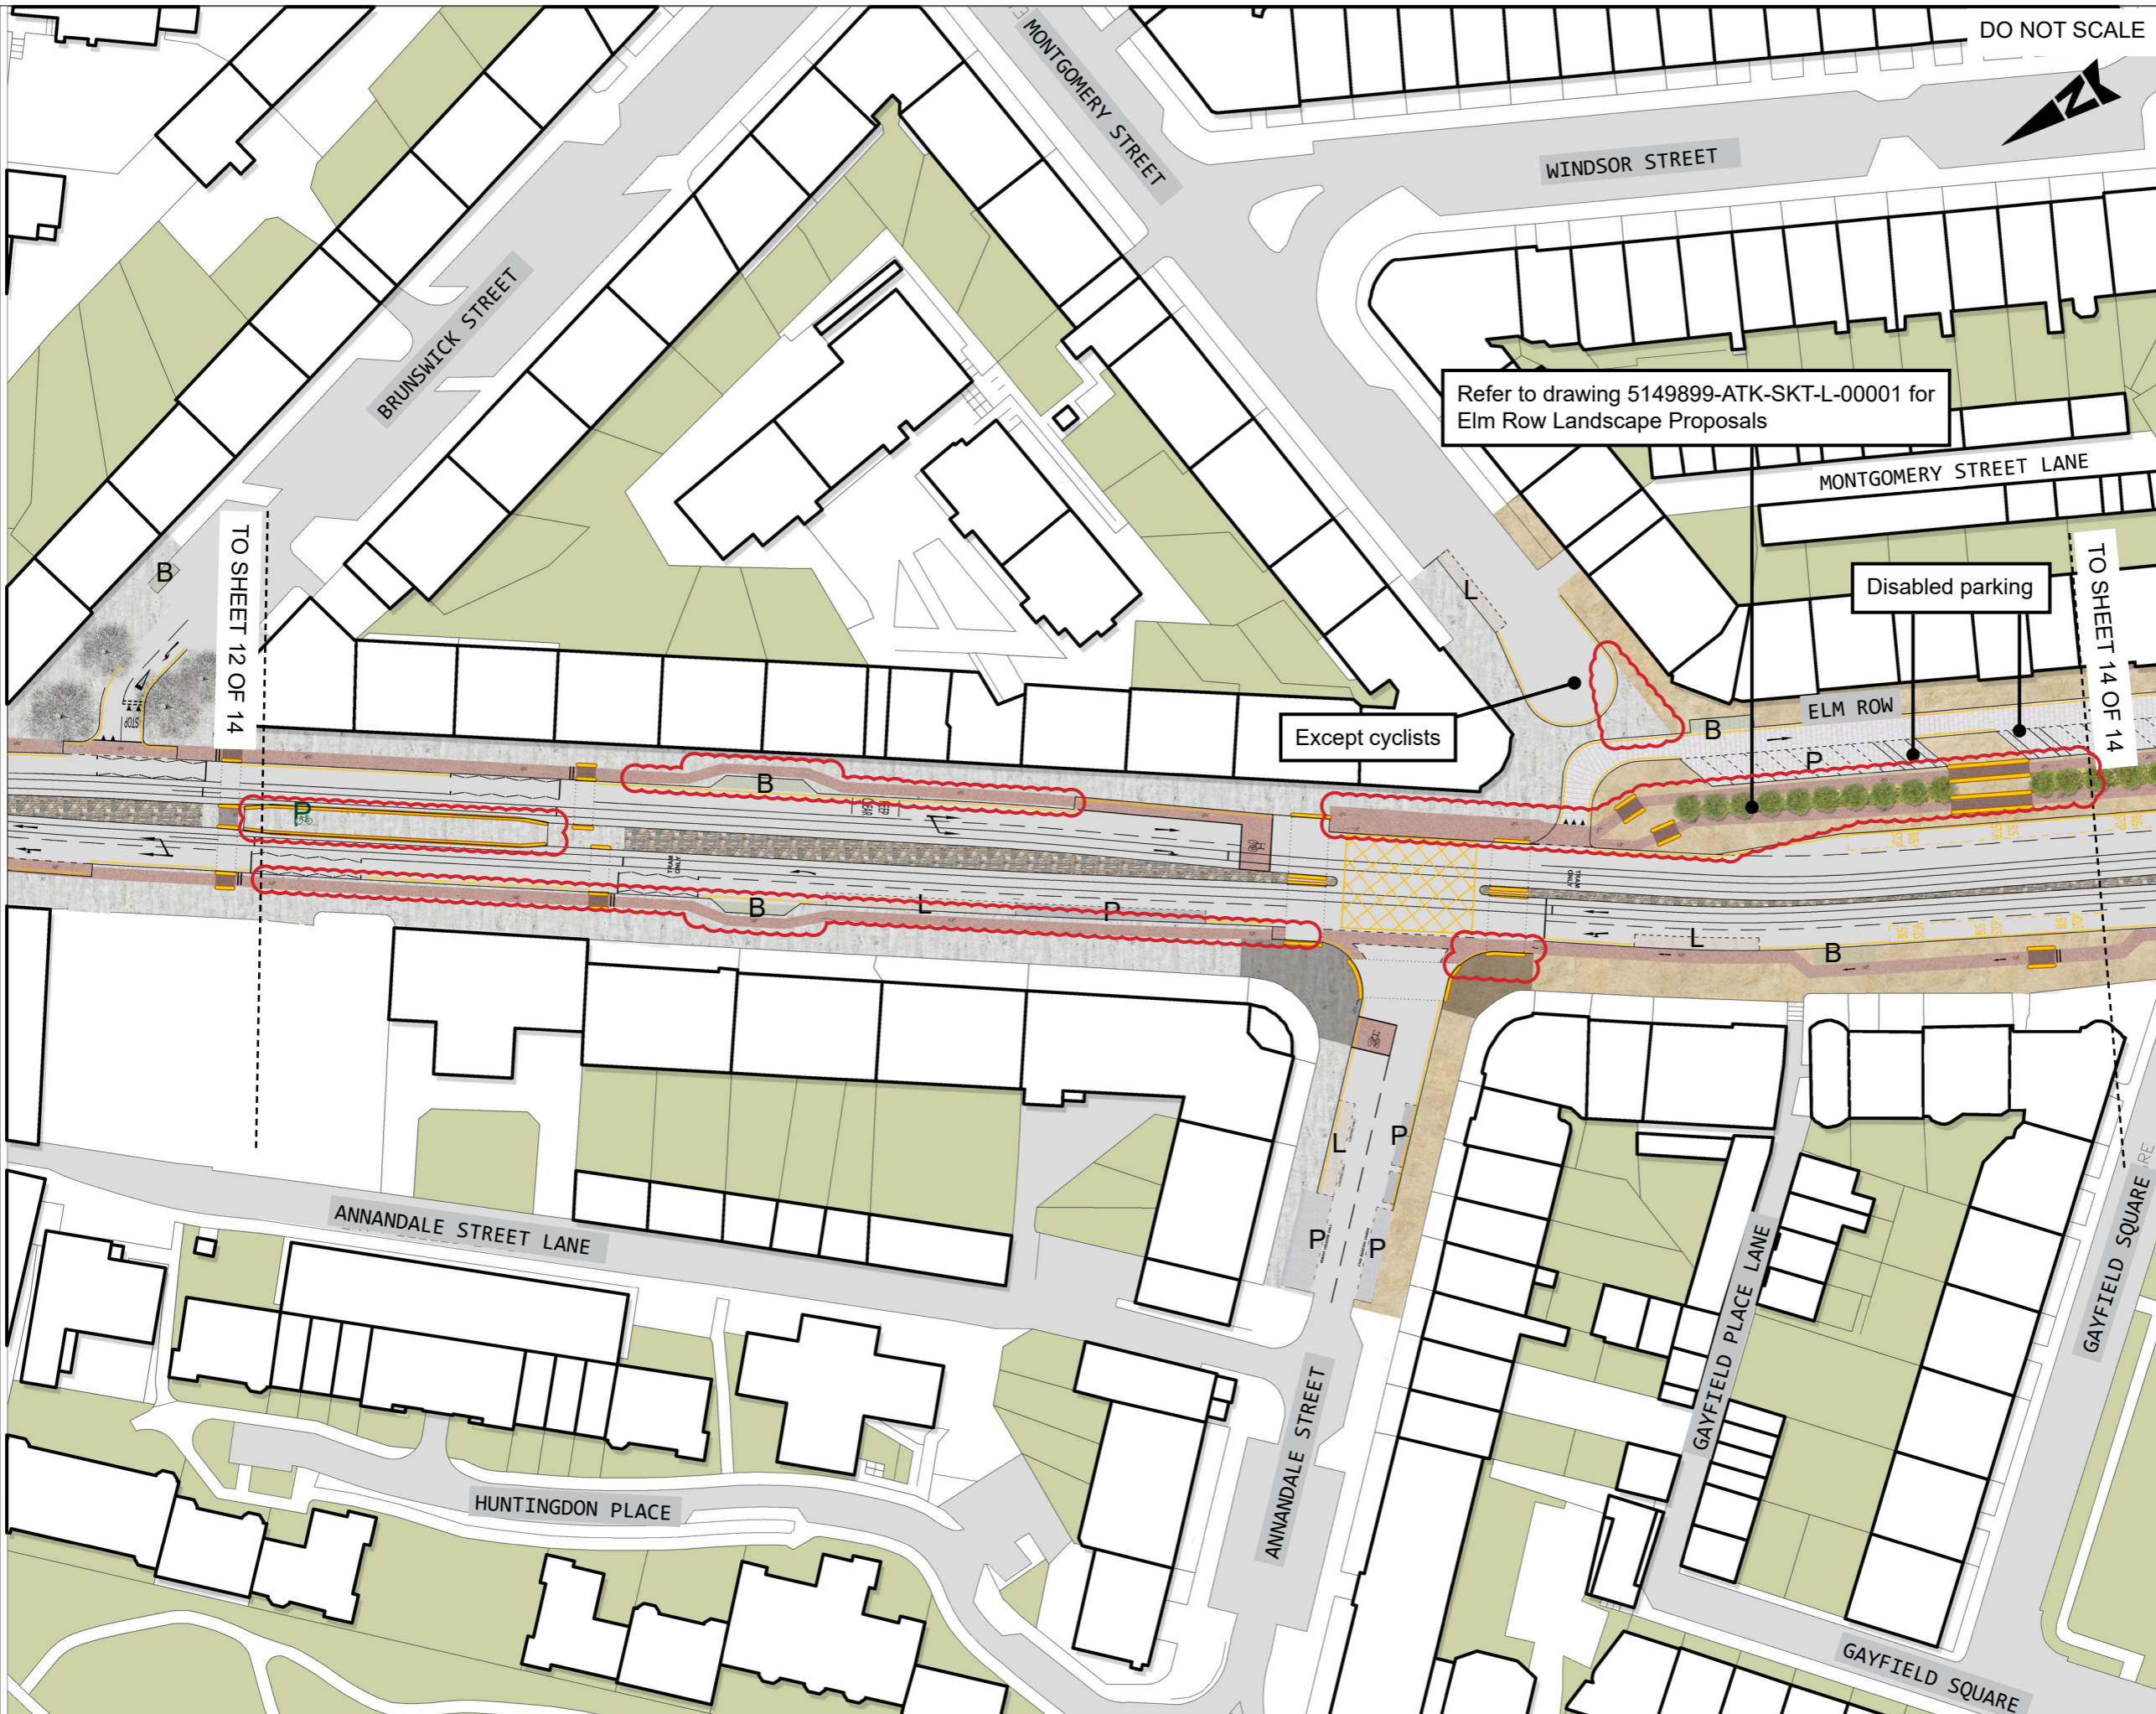

TO SHEET 12 OF 14

TO SHEET 14 OF 14

Refer to drawing 5149899-ATK-SKT-L-00001 for Elm Row Landscape Proposals

Except cyclists

Disabled parking

**GENERAL NOTES:**  
 • CYCLEWAY/ PEDESTRIAN AND CYCLEWAY/ TRAM INTERFACES AT ALL JUNCTIONS TO BE DEVELOPED AT DETAILED DESIGN PHASE.  
 • BIN LOCATIONS: EXACT SPECIFICATION, SIZE AND LOCATION TO BE AGREED WITH COUNCIL WASTE SERVICES DEPARTMENT.

Rev.	Date	Description	Org	Chk'd	App'd	Aur'd
P08	16/06/20	EIGHTH ISSUE	LL	SS	SB	SM
P07	26/04/19	SEVENTH ISSUE	LL	SB	SB	SM
P06	29/01/19	SIXTH ISSUE	RP	SB	SB	SM
P05	17/12/18	FIFTH ISSUE	RP	SB	SB	SM
P04	05/10/18	FOURTH ISSUE	RP	SB	SB	SM
P03	29/09/18	THIRD ISSUE	RP	SB	SB	SM
P02	14/03/18	SECOND ISSUE	SW	SB	SB	SM
P01	06/03/18	FIRST ISSUE	SW	SB	SB	SM

FOR INFORMATION S2

**ATKINS** 6th Floor  
200 Broomielaw  
Glasgow  
Scotland  
G1 4RU  
Tel: +44 (0)141 220 2000  
Fax: +44 (0)141 220 2001  
www.atkinsglobal.com

Copyright © Atkins Limited (2013)

**EDINBURGH**  
THE CITY OF EDINBURGH COUNCIL

Project Title  
**EDINBURGH TRAM  
YORK PLACE TO NEWHAVEN**

Drawing Title  
**LANDSCAPE PROPOSALS  
SHEET 13 OF 14**

Scale	Original	Checked	Approved	Authorised
Date	Date	Date	Date	Date
1:500	LL	SS	SB	SM
Original Size A1	16/06/20	16/06/20	16/06/20	16/06/20

Drawing Number: 5149899-ATK-ETE-DRG-EN-00013  
Revision: P08