

100
0 10
Millimetres



INDICATIVE PLANTING SCHEDULE

Specimen Tree

Species Name	Common Name	Specification	Girth (cm)	Height (cm)	Root Zone
<i>Betula utilis jacquemontii</i>	White-barked Himalayan Birch	3x; Extra Heavy Standard; clear stem minimum 200cm	18-20	450-500	RB
<i>Ulmus 'Label'</i>	Elm 'Label'	3x; Extra Heavy Standard; clear stem minimum 200cm	18-20	450-500	RB

Ornamental Planting

Species Name	Common Name	Specification	Girth (cm)	Height (cm)	Root Zone	Density (m ²)
<i>Acorus gramineus 'Ogon'</i>	Japanese Rush 'Ogon'	Full pot			2L	5
<i>Phalaris arundinacea 'Feeseey'</i>	Reed Canary Grass 'Feeseey's Form'	Full pot			2L	3
<i>Stipa tenuissima</i>	Mexican Feather Grass	Full pot			2L	5
<i>Brachyglottis 'Sunshine'</i>	Shrub Ragwort 'Sunshine'	Branched; 8 breaks		40-60	10L	1
<i>Hypericum x moserianum</i>	Gold Flower	Bushy; 9 breaks		40-60	10L	1
<i>Hebe pinguifolia 'Sutherlandii'</i>	Shrubby Veronica 'Sutherlandii'	Bushy; 9 breaks	30-40D	25-30	10L	1
<i>Lonicera nitida 'Maigrün'</i>	Box Honeysuckle 'Maigrün'	Bushy; 10 breaks	40-60D		10L	1
<i>Skimmia japonica 'Rubella'</i>	Skimmia 'Rubella'	Bushy; 5 breaks		40-60	10L	2

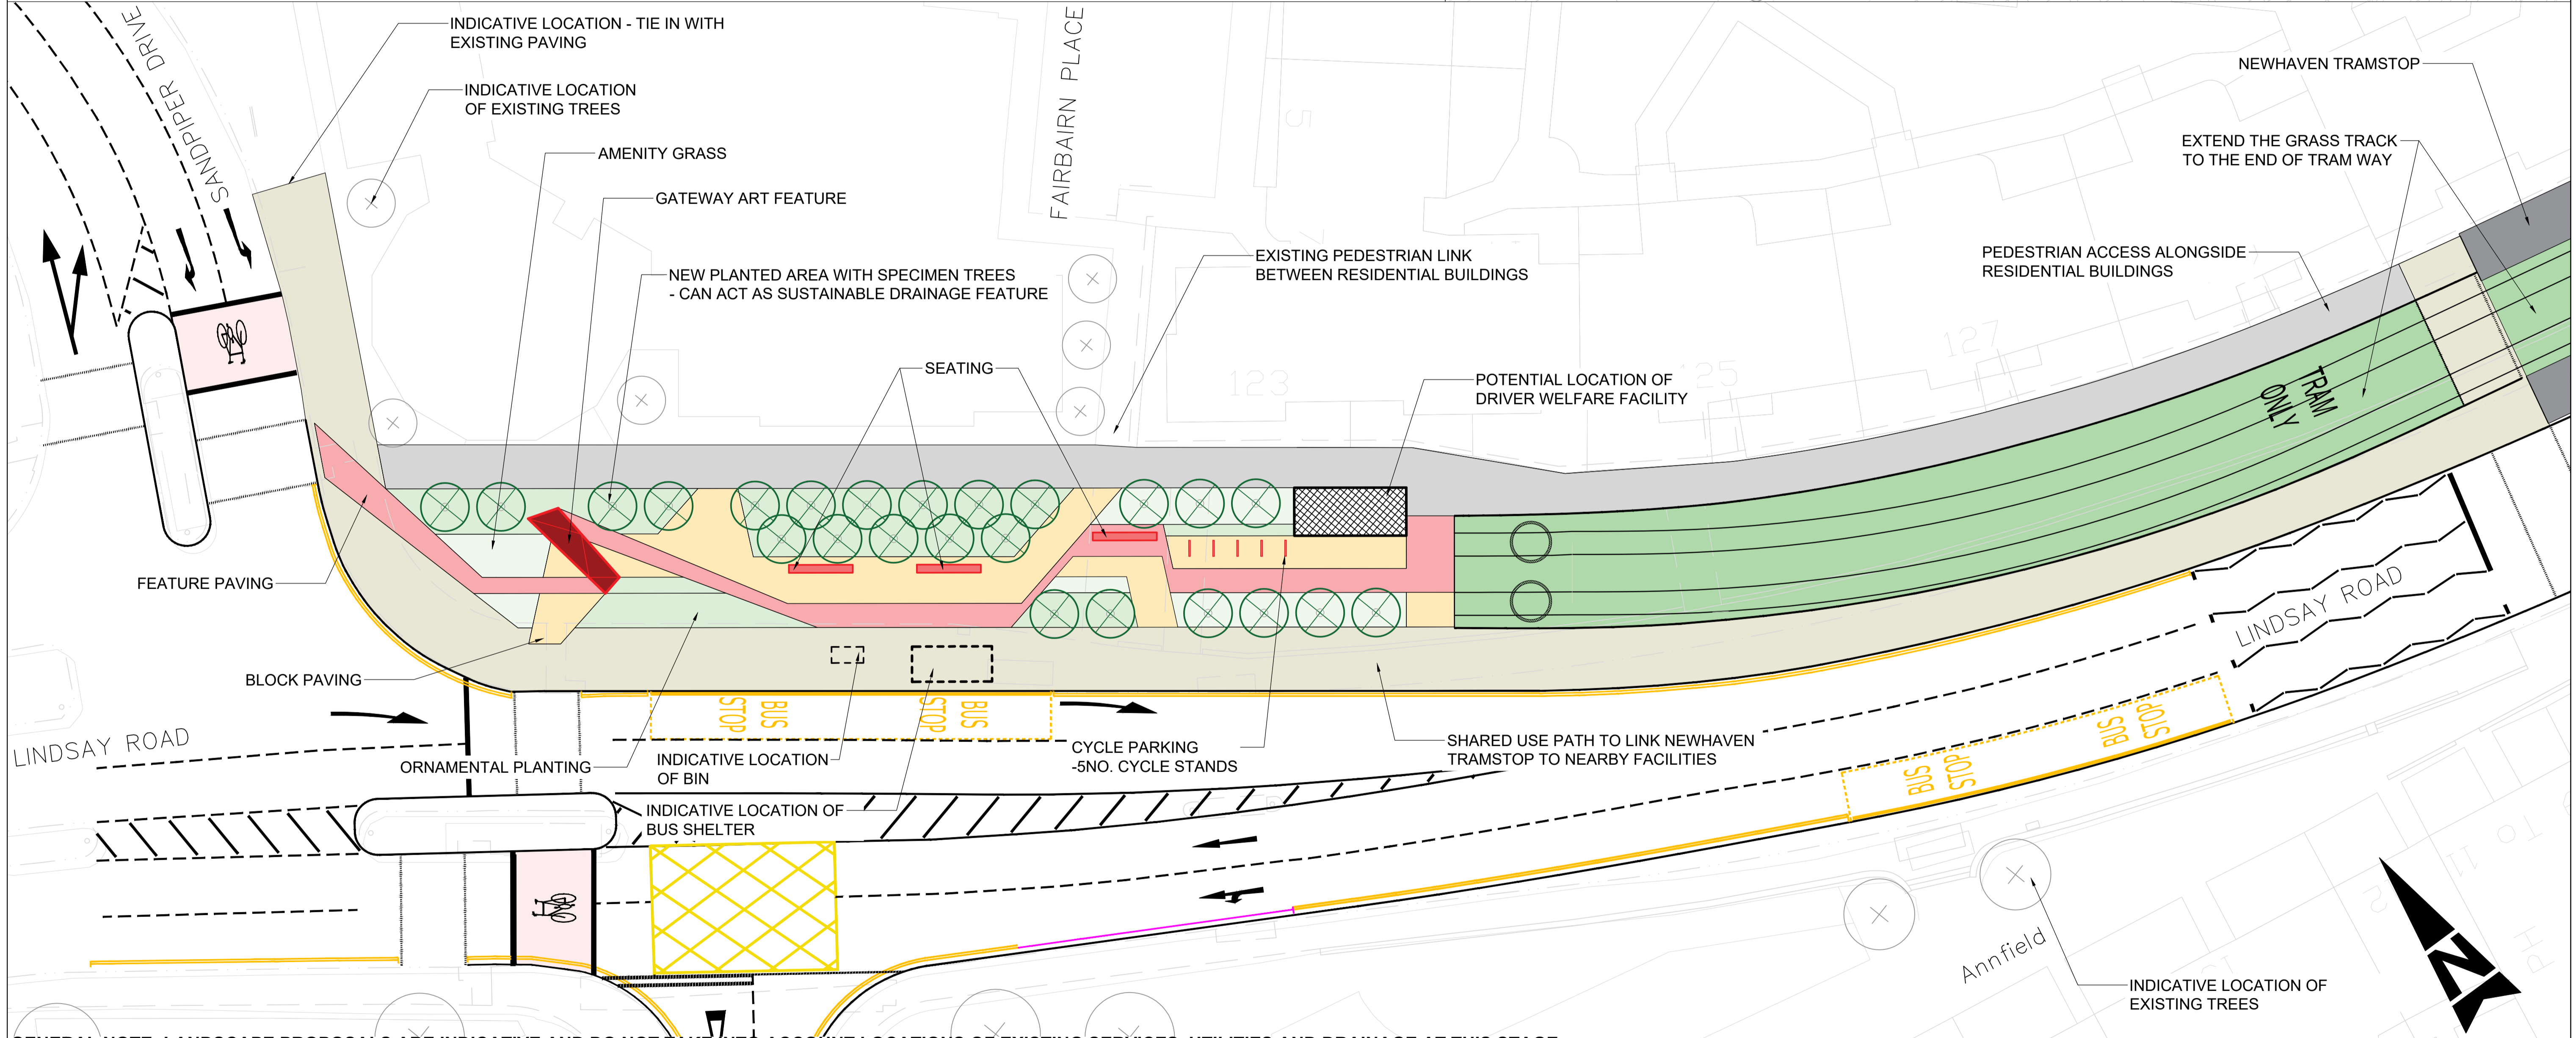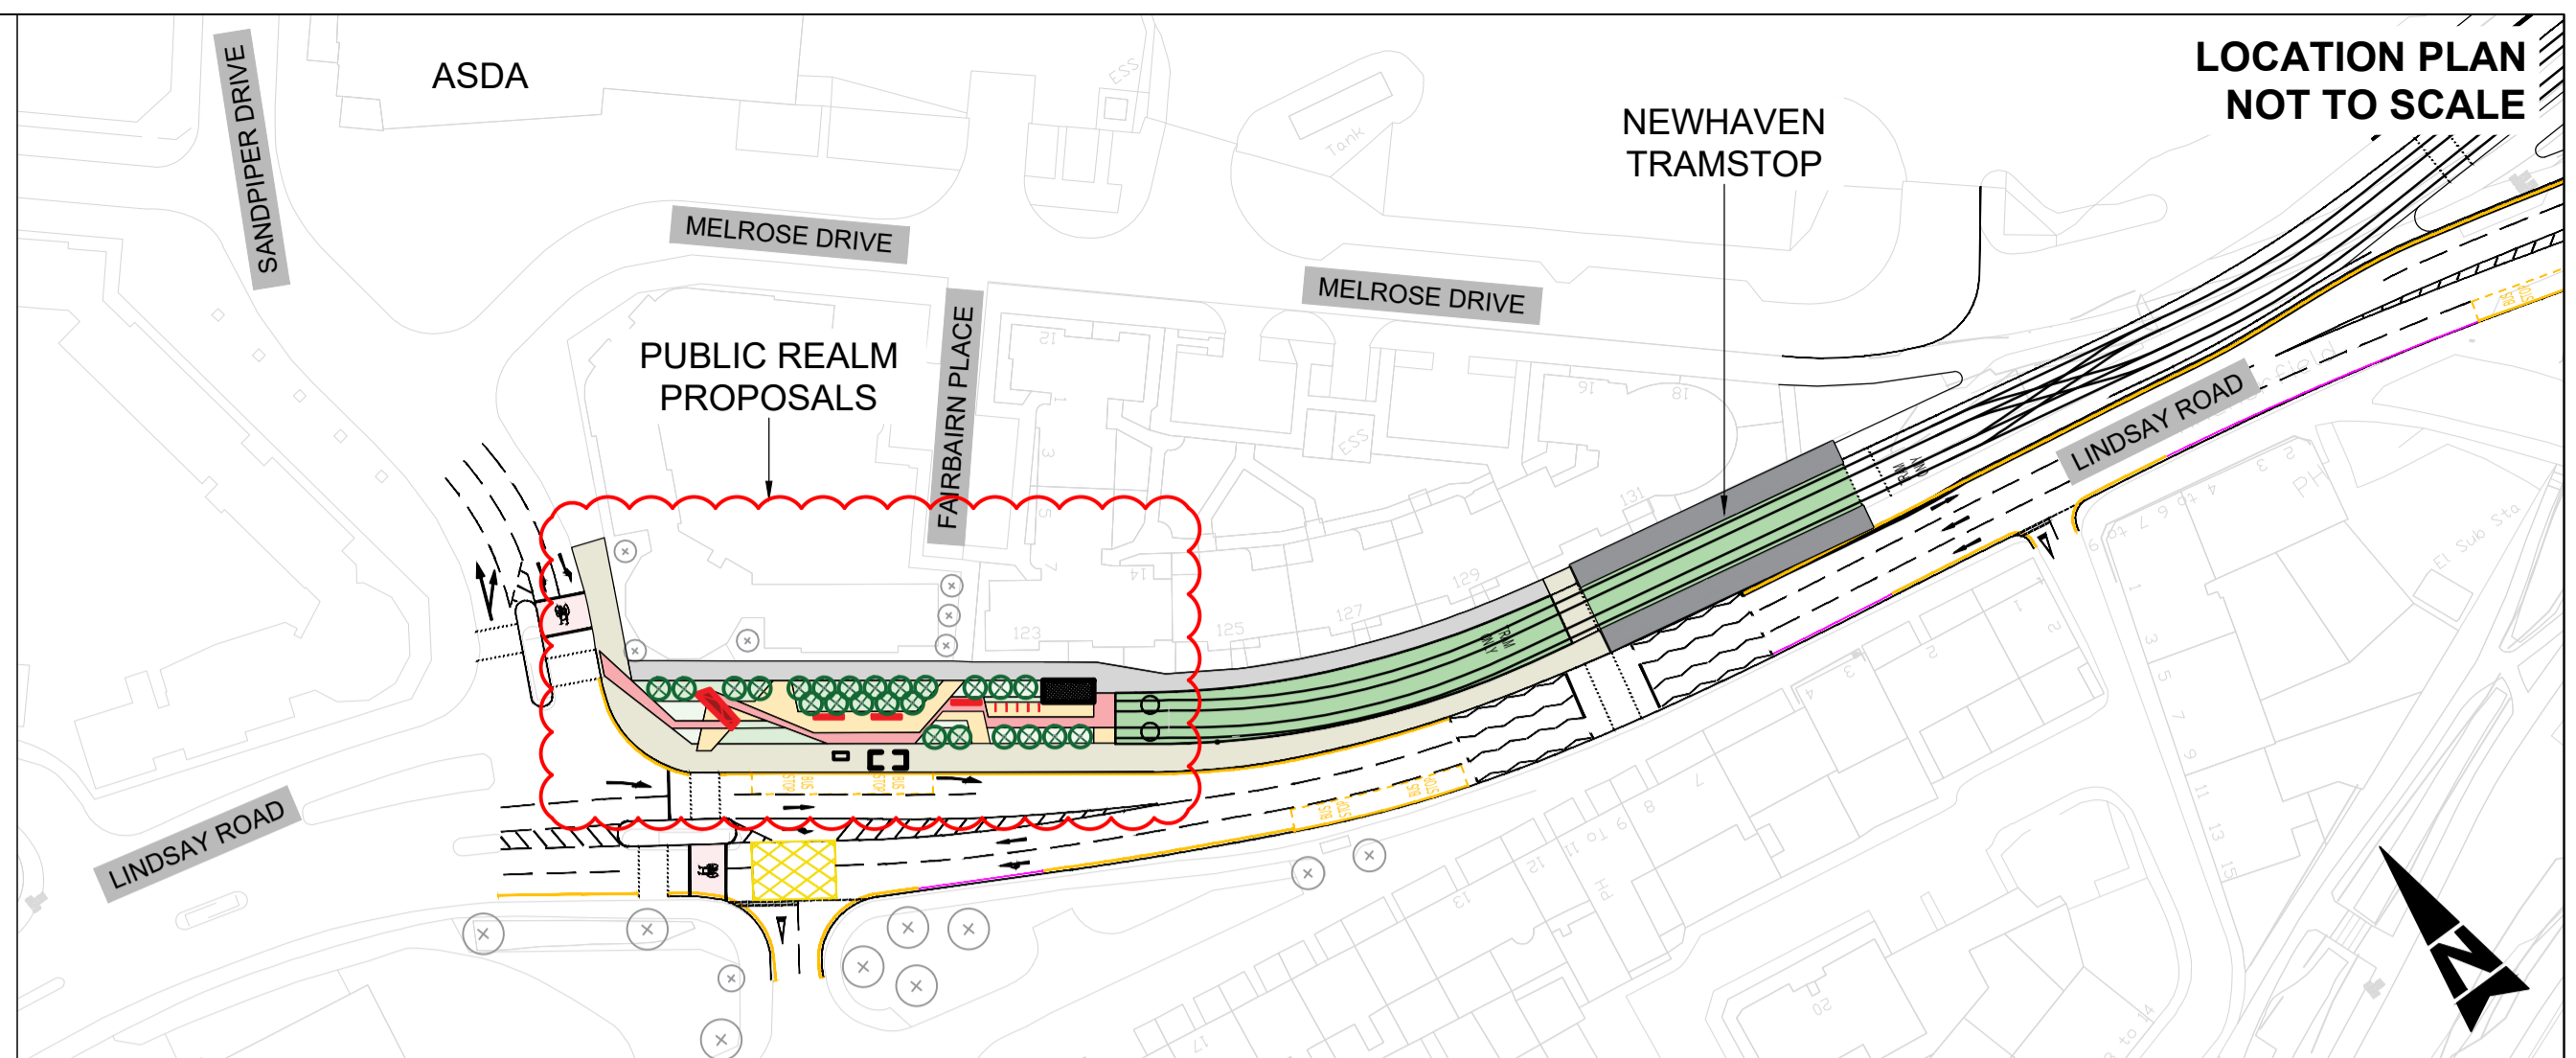

GENERAL NOTE: LANDSCAPE PROPOSALS ARE INDICATIVE AND DO NOT TAKE INTO ACCOUNT LOCATIONS OF EXISTING SERVICES, UTILITIES AND DRAINAGE AT THIS STAGE.

KEY

	SILVER-GREY GRANITE SLABS TO MATCH EXISTING PAVING AROUND ASDA RETAIL AREA		TURF		DRIVER WELFARE FACILITY - INDICATIVE LOCATION
	ASPHALT FOOTPATH		GRASSCRETE OR SIMILAR APPROVED		INDICATIVE LOCATION OF EXISTING TREES
	BLOCK PAVING MIXED SIENNA PAVING - SILVER& SANDSTONE 208x173x50mm		PRE-CAST CONCRETE PAVING TO PLATFORMS		PROPOSED SPECIMEN TREES
	FEATURE PAVING COLOURED ASPHALT - ORANGE 10mm, or METALLO OXI 500x500x50mm		GATEWAY ART FEATURE - CORTEN STEEL		
	ORNAMENTAL PLANTING		SEATING - CORTEN STEEL		

Rev.	Date	Description	Org	Chk'd	App'd	Aut'd
P01	20/02/2020	First Issue				

Drawing Status: FOR TENDER

ATKINS






6th Floor
200 Broomielaw
Glasgow
Scotland
G1 4RU

Tel: +44 (0)141 220 2000
Fax: +44 (0)141 220 2001
www.atkinsglobal.com

Copyright © Atkins Limited (2020)

Client: **EDINBURGH**
THE CITY OF EDINBURGH COUNCIL

Project Title		EDINBURGH TRAM NEWHAVEN PUBLIC REALM	
Drawing Title		GENERAL ARRANGEMENT	
Scale	1:200	Originator	LL
Original Size	A1	Checked	SB
Date	20/02/2020	Approved	SS
Date	20/02/2020	Authorised	SM
Date	20/02/2020		
Drawing Number		5149899-ATK-ETE-DRG-EN-00015	
Revision		P01	

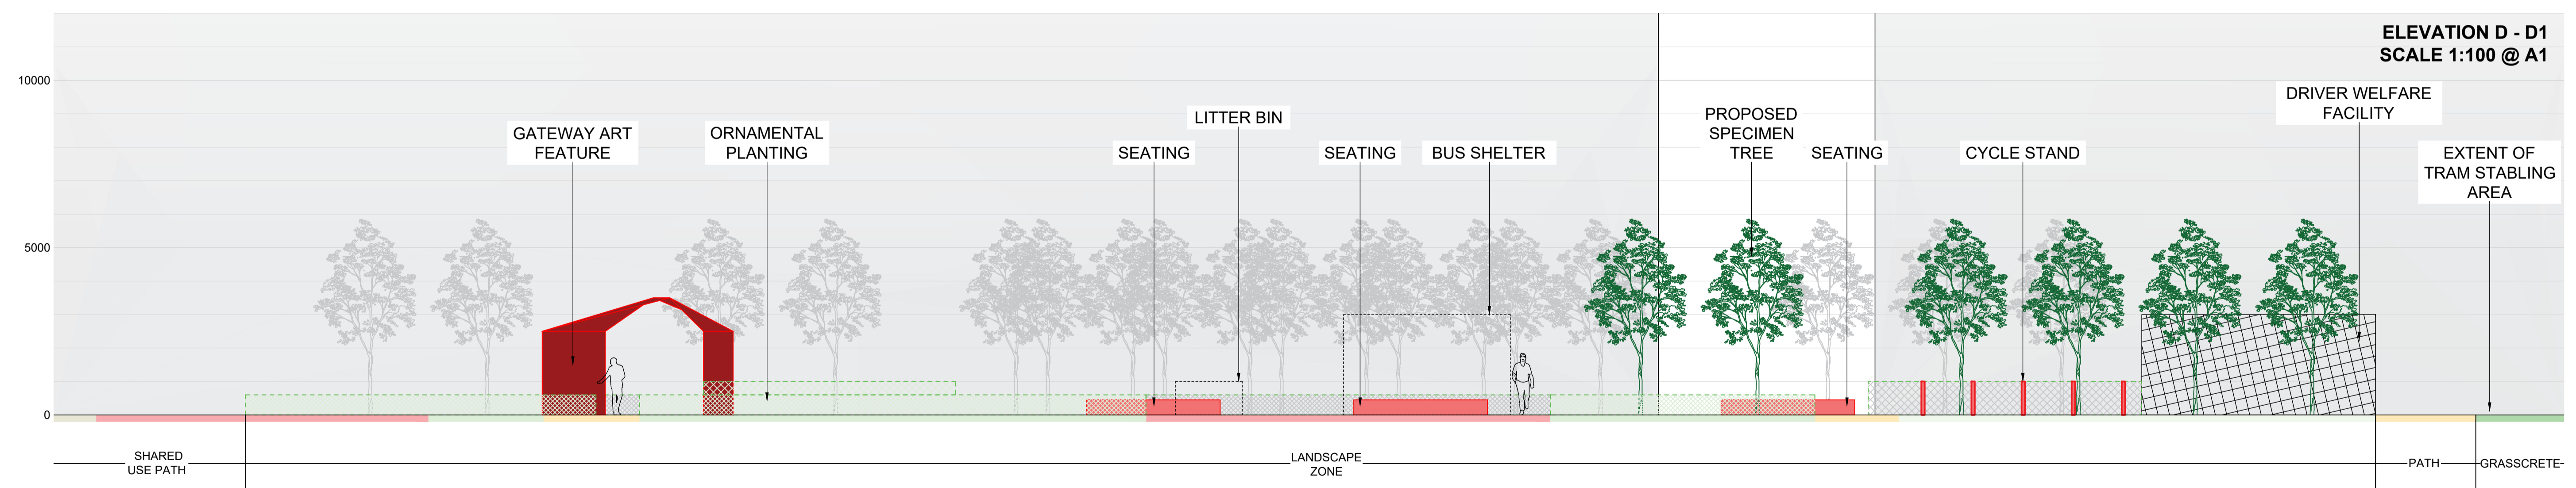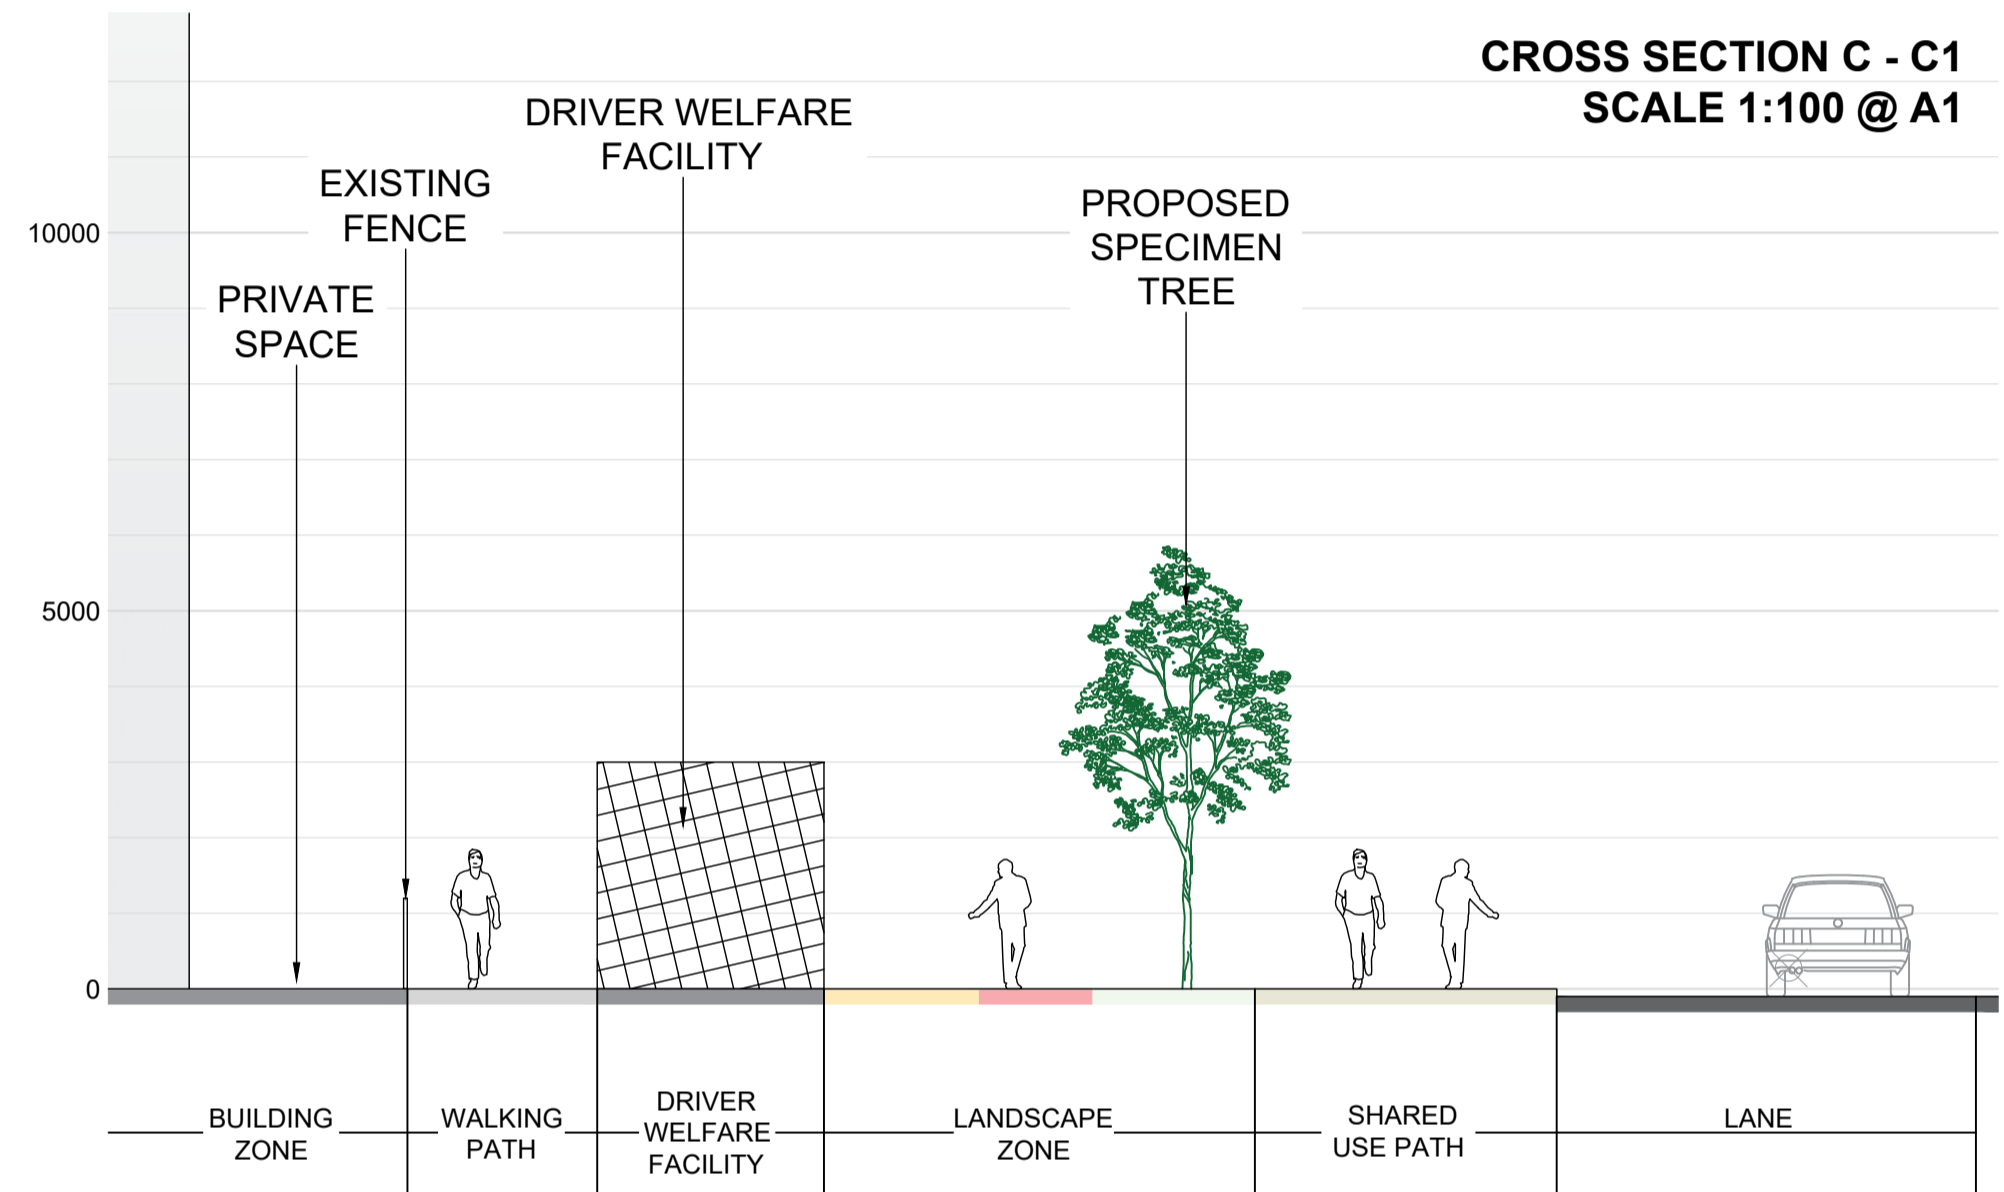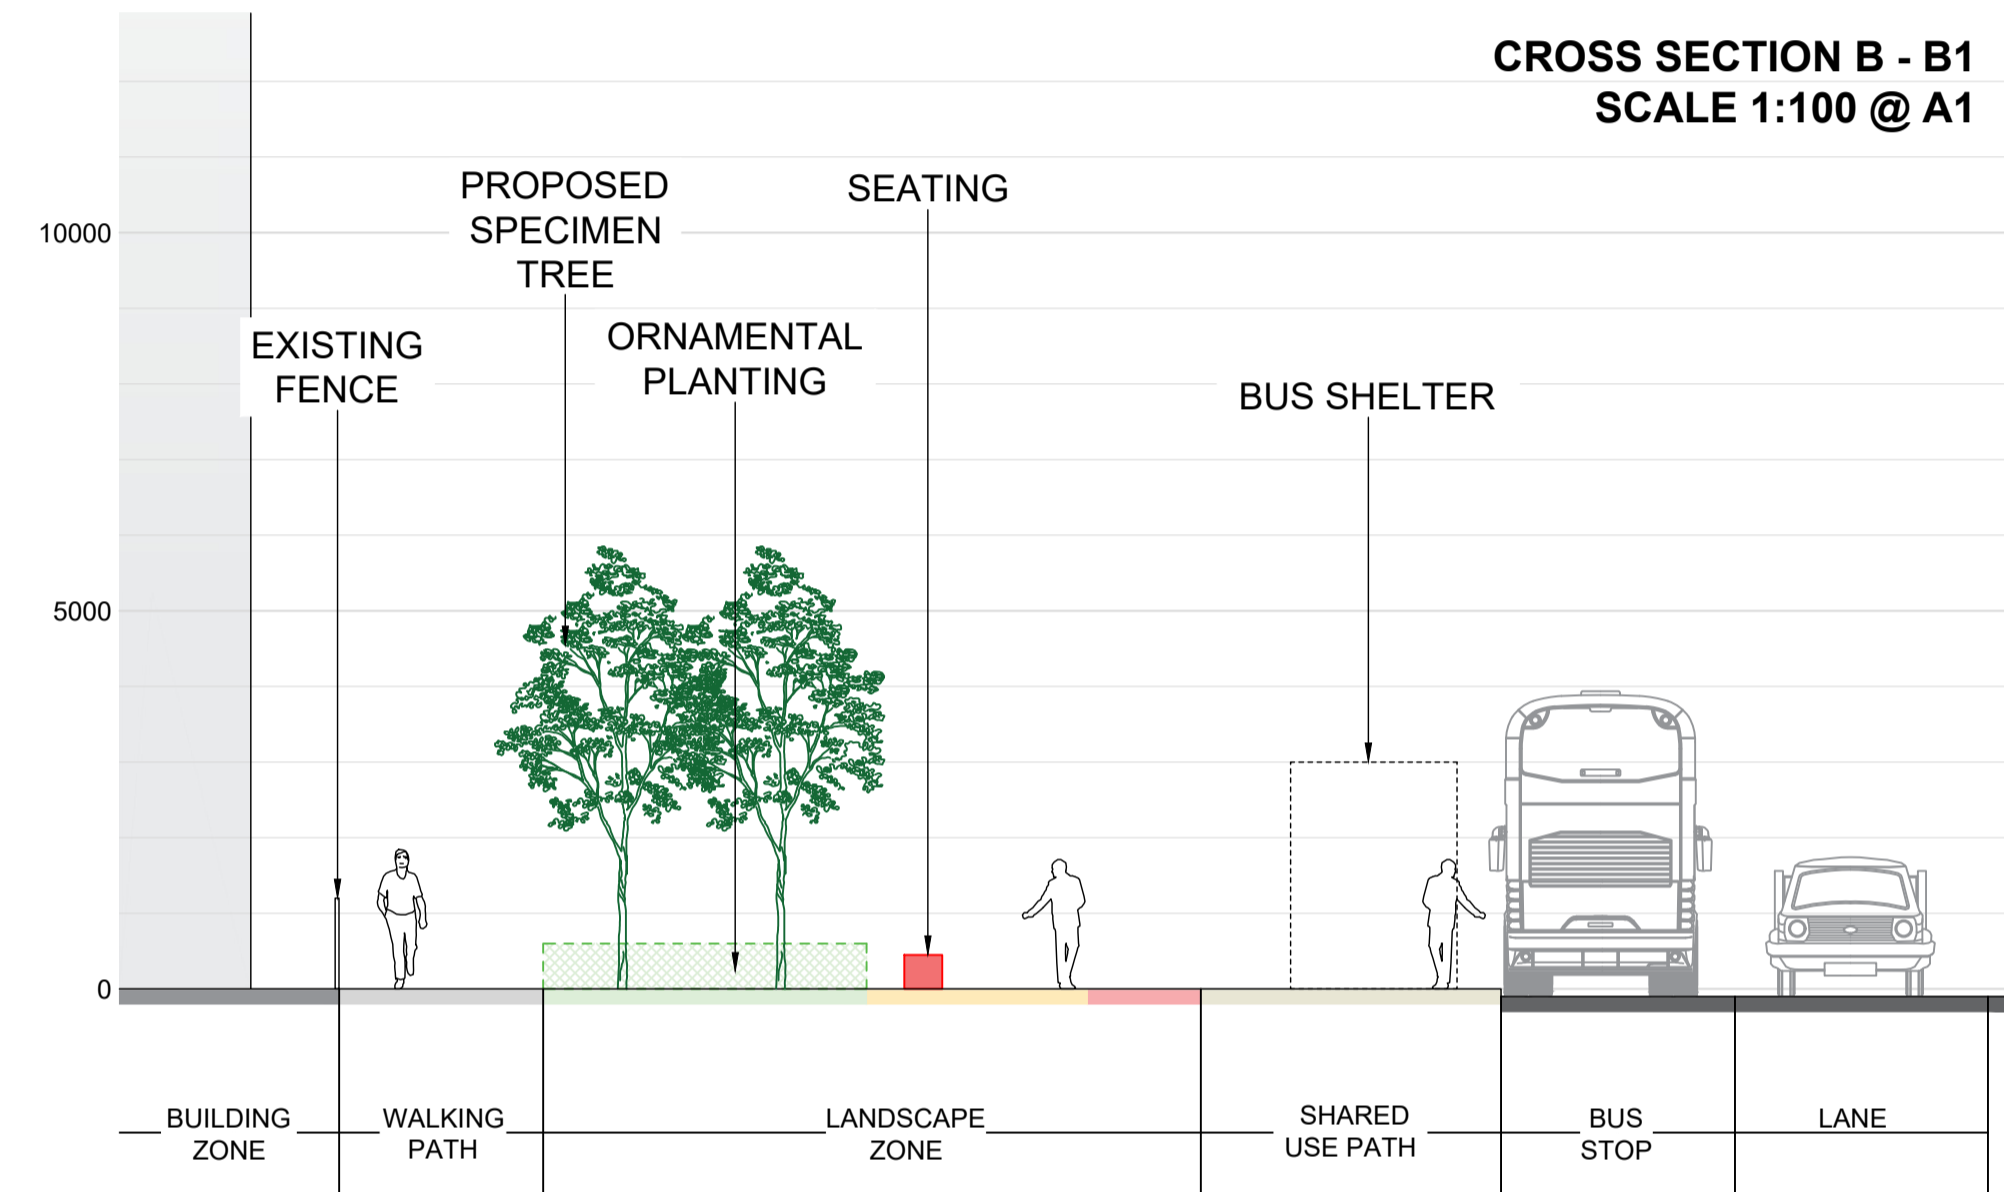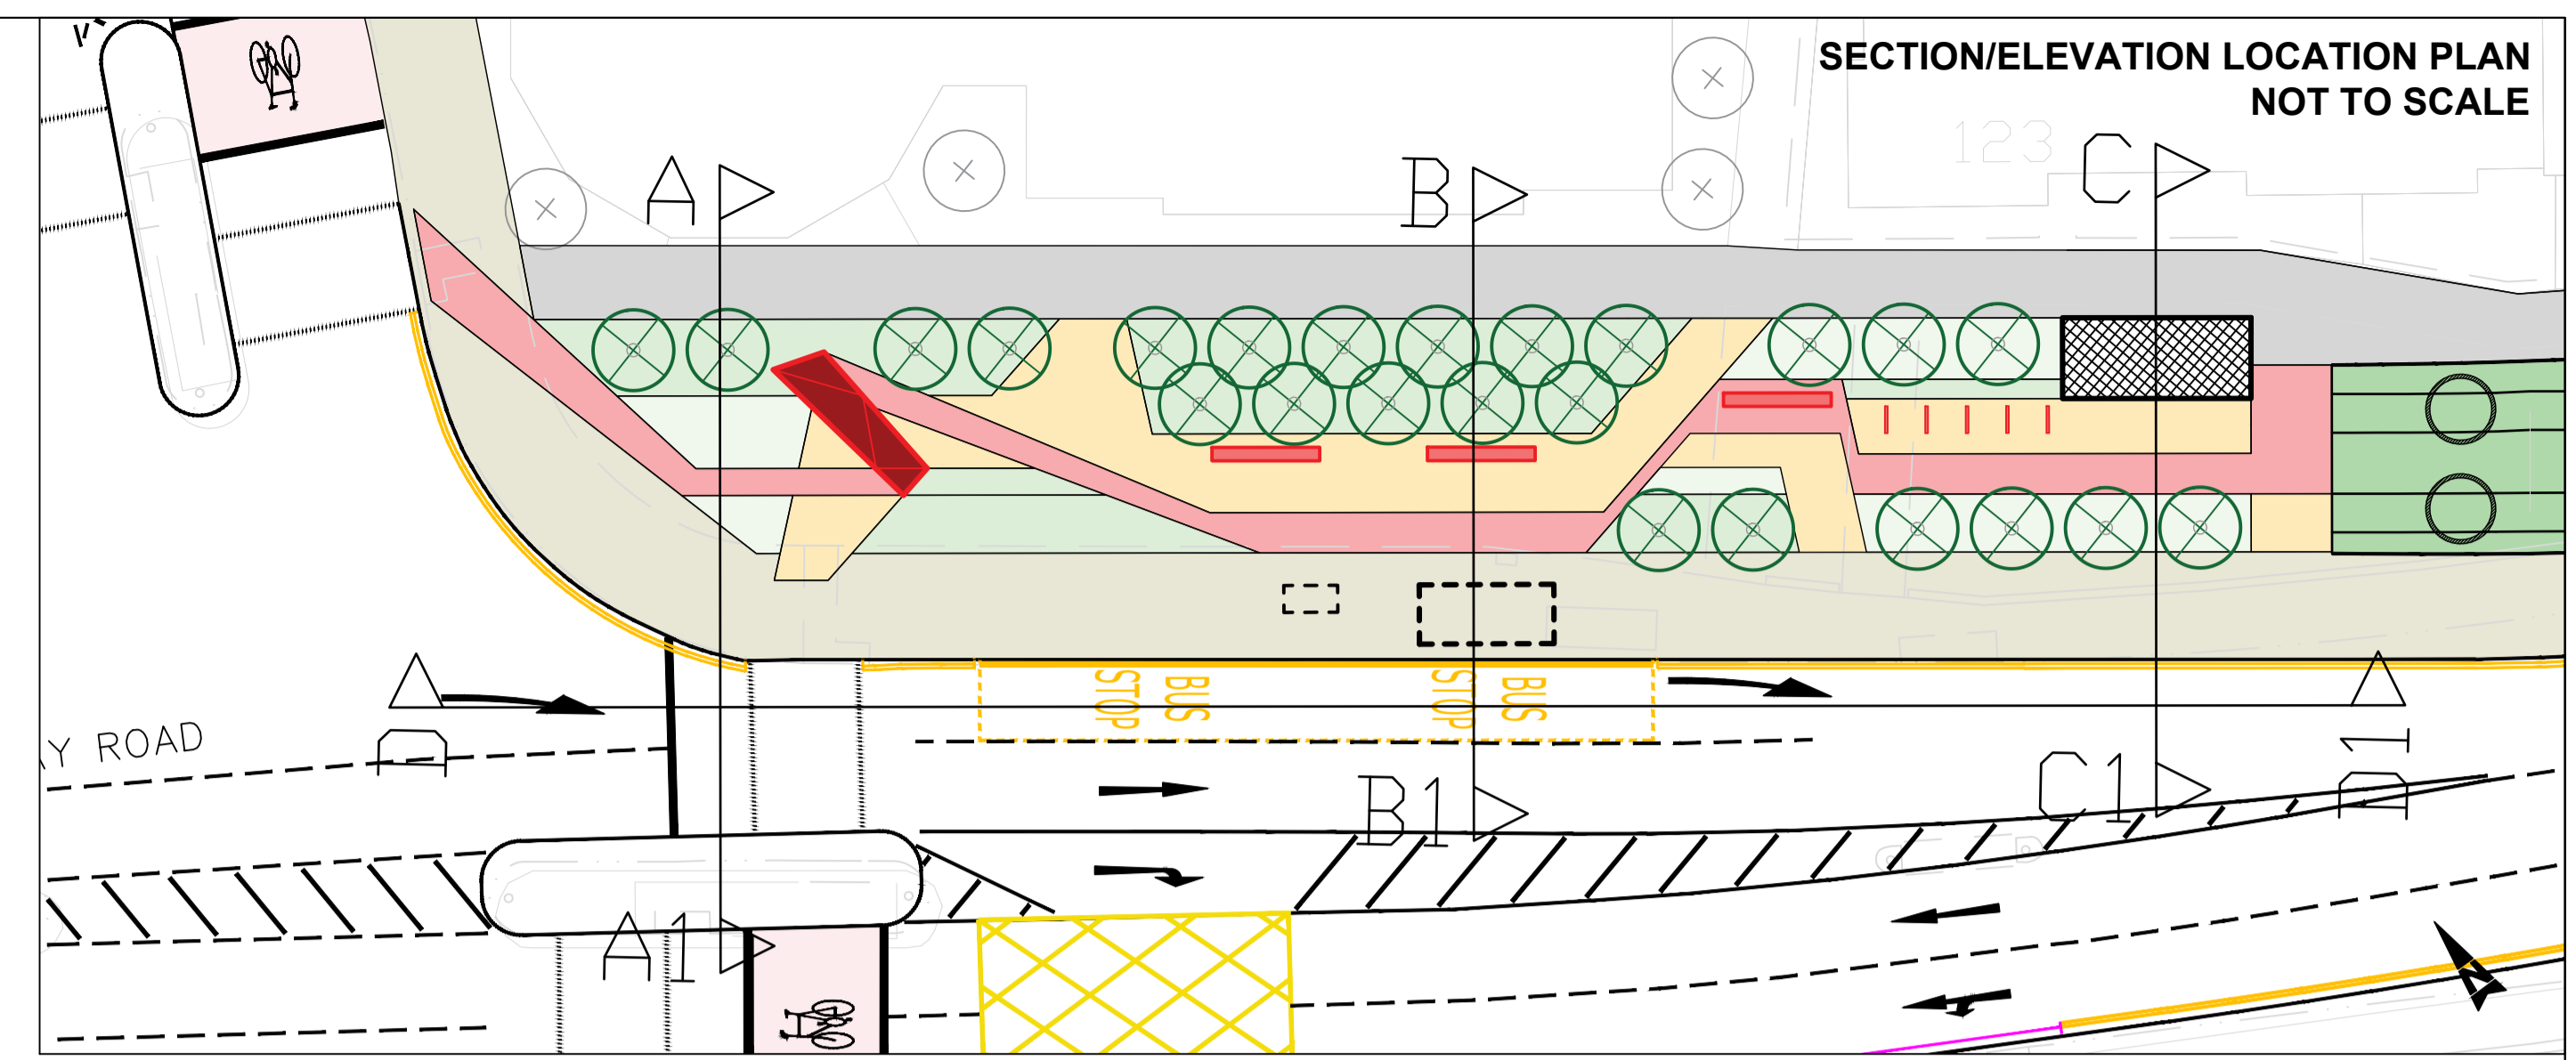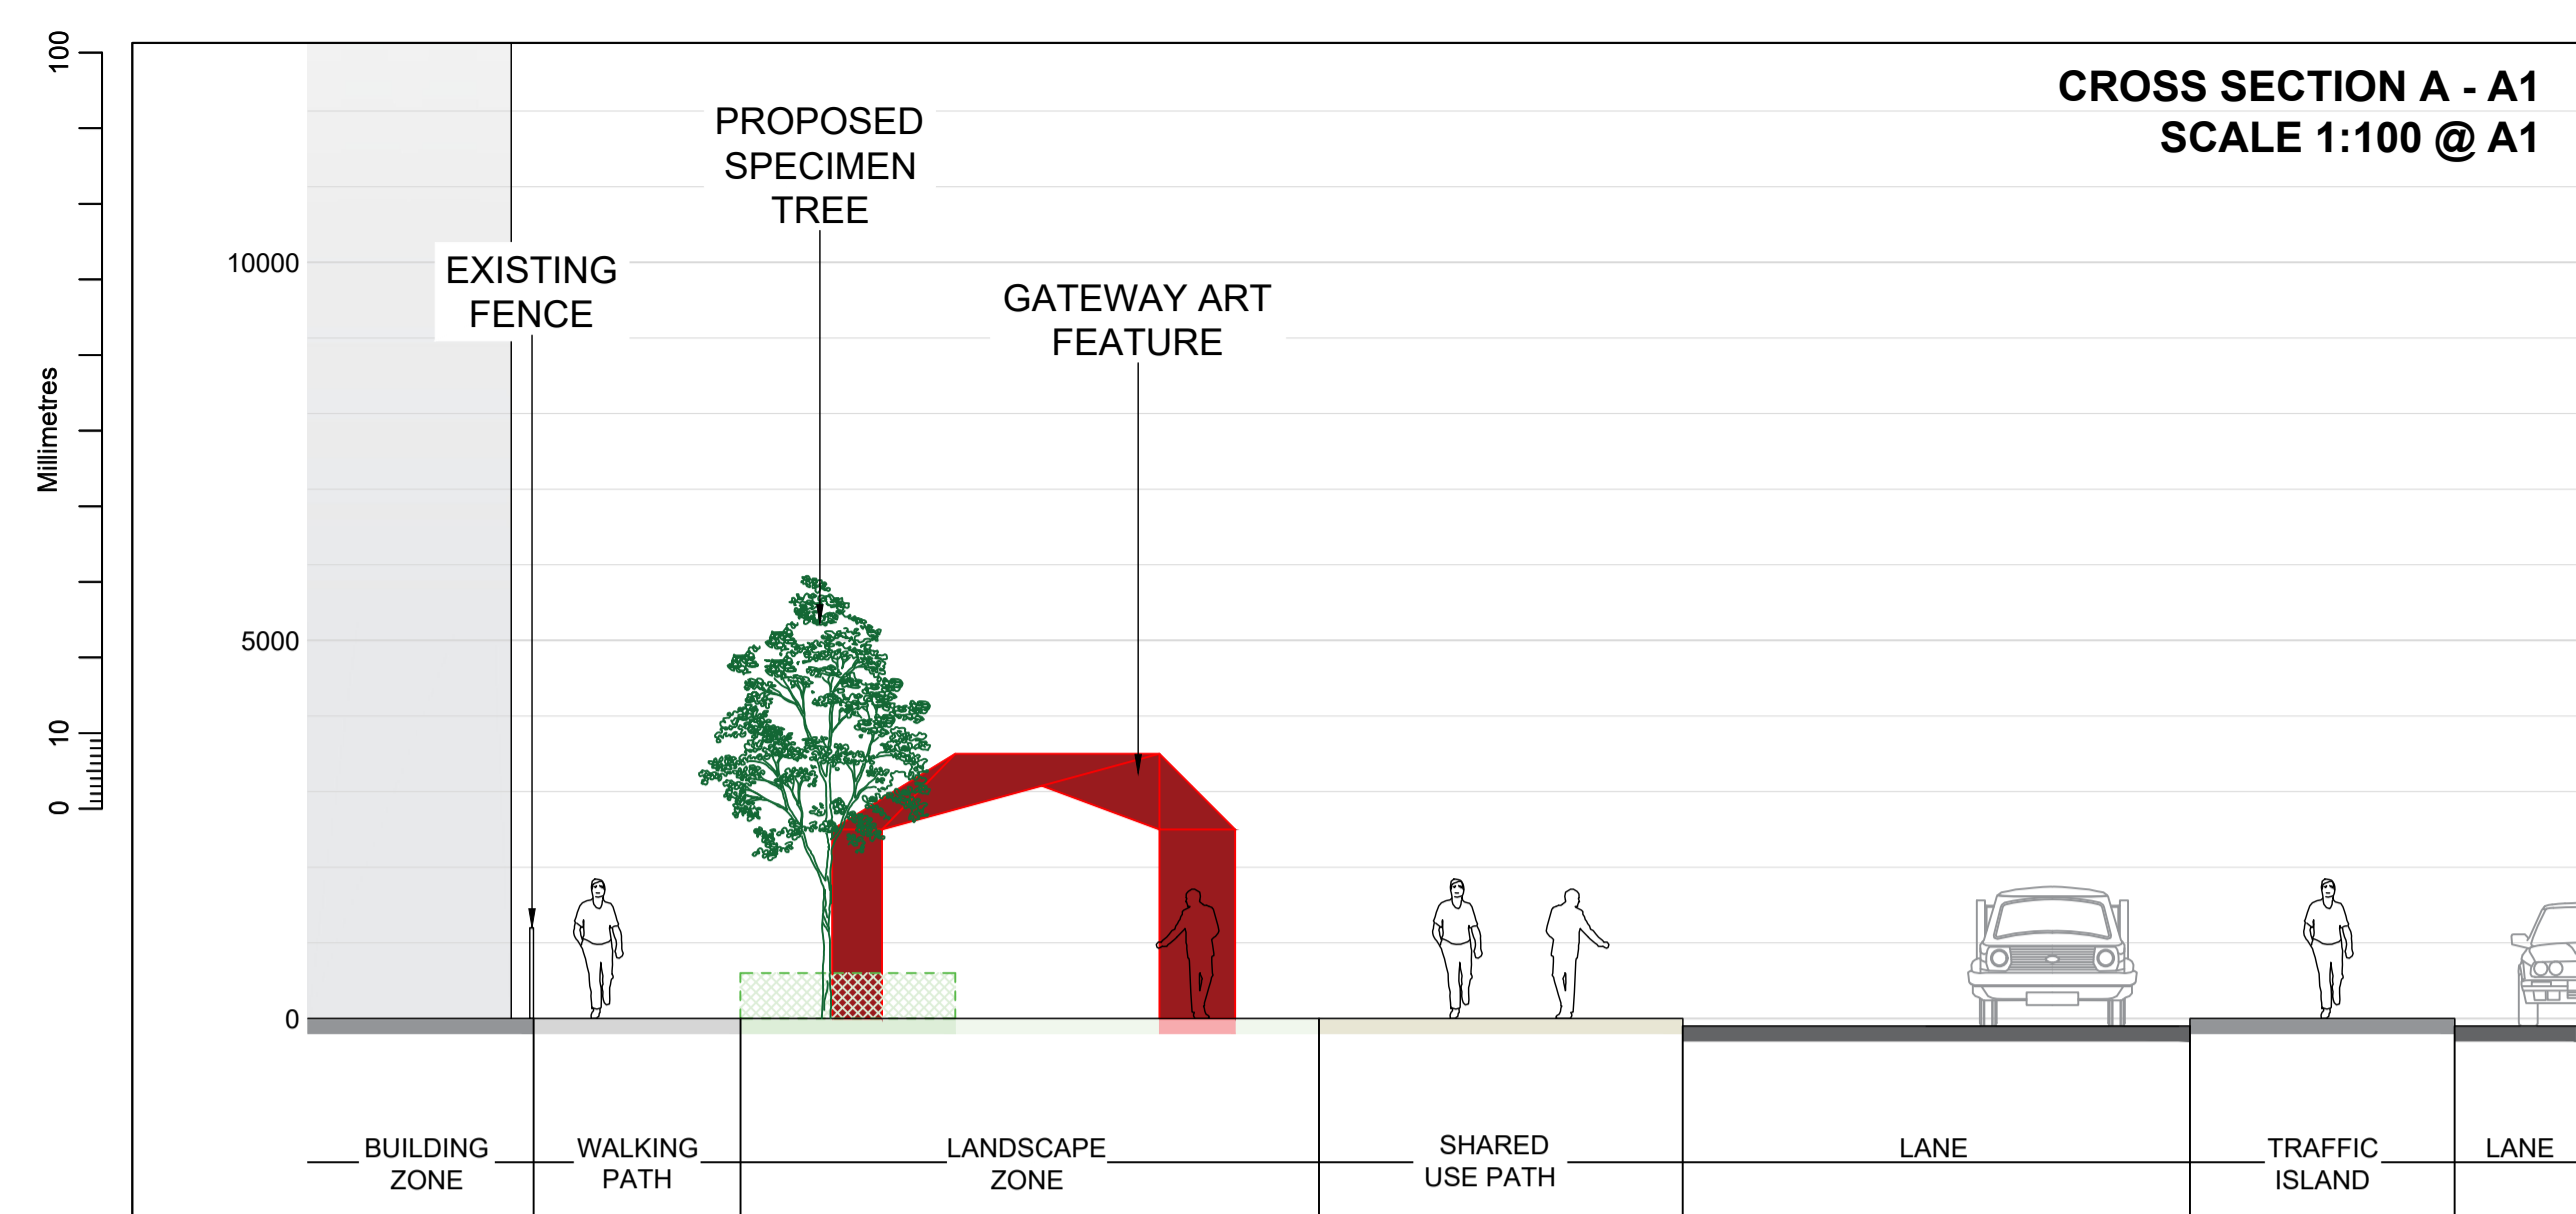

Rev.	Date	Description	Org	Chk'd	App'd	Auf'd
P01	20/02/2020	First Issue		LL	SB	SS SM

Drawing Status: **FOR TENDER**

ATKINS

6th Floor
200 Broomielaw
Glasgow
Scotland
G1 4RU

Tel: +44 (0)141 220 2000
Fax: +44 (0)141 220 2001
www.atkinsglobal.com

Copyright © Atkins Limited (2020)

Client: **EDINBURGH**
THE CITY OF EDINBURGH COUNCIL

Suitability: **D2**

Project Title: **EDINBURGH TRAM NEWHAVEN PUBLIC REALM**

Drawing Title: **INDICATIVE SECTIONS**

Scale: 1:100	Originator: LL	Checked: SB	Approved: SS	Authorised: SM
Original Size: A1	Date: 20/02/2020	Date: 20/02/2020	Date: 20/02/2020	Date: 20/02/2020
Drawing Number: 5149899-ATK-ETE-DRG-EN-00016	Revision: P01			