



 


 





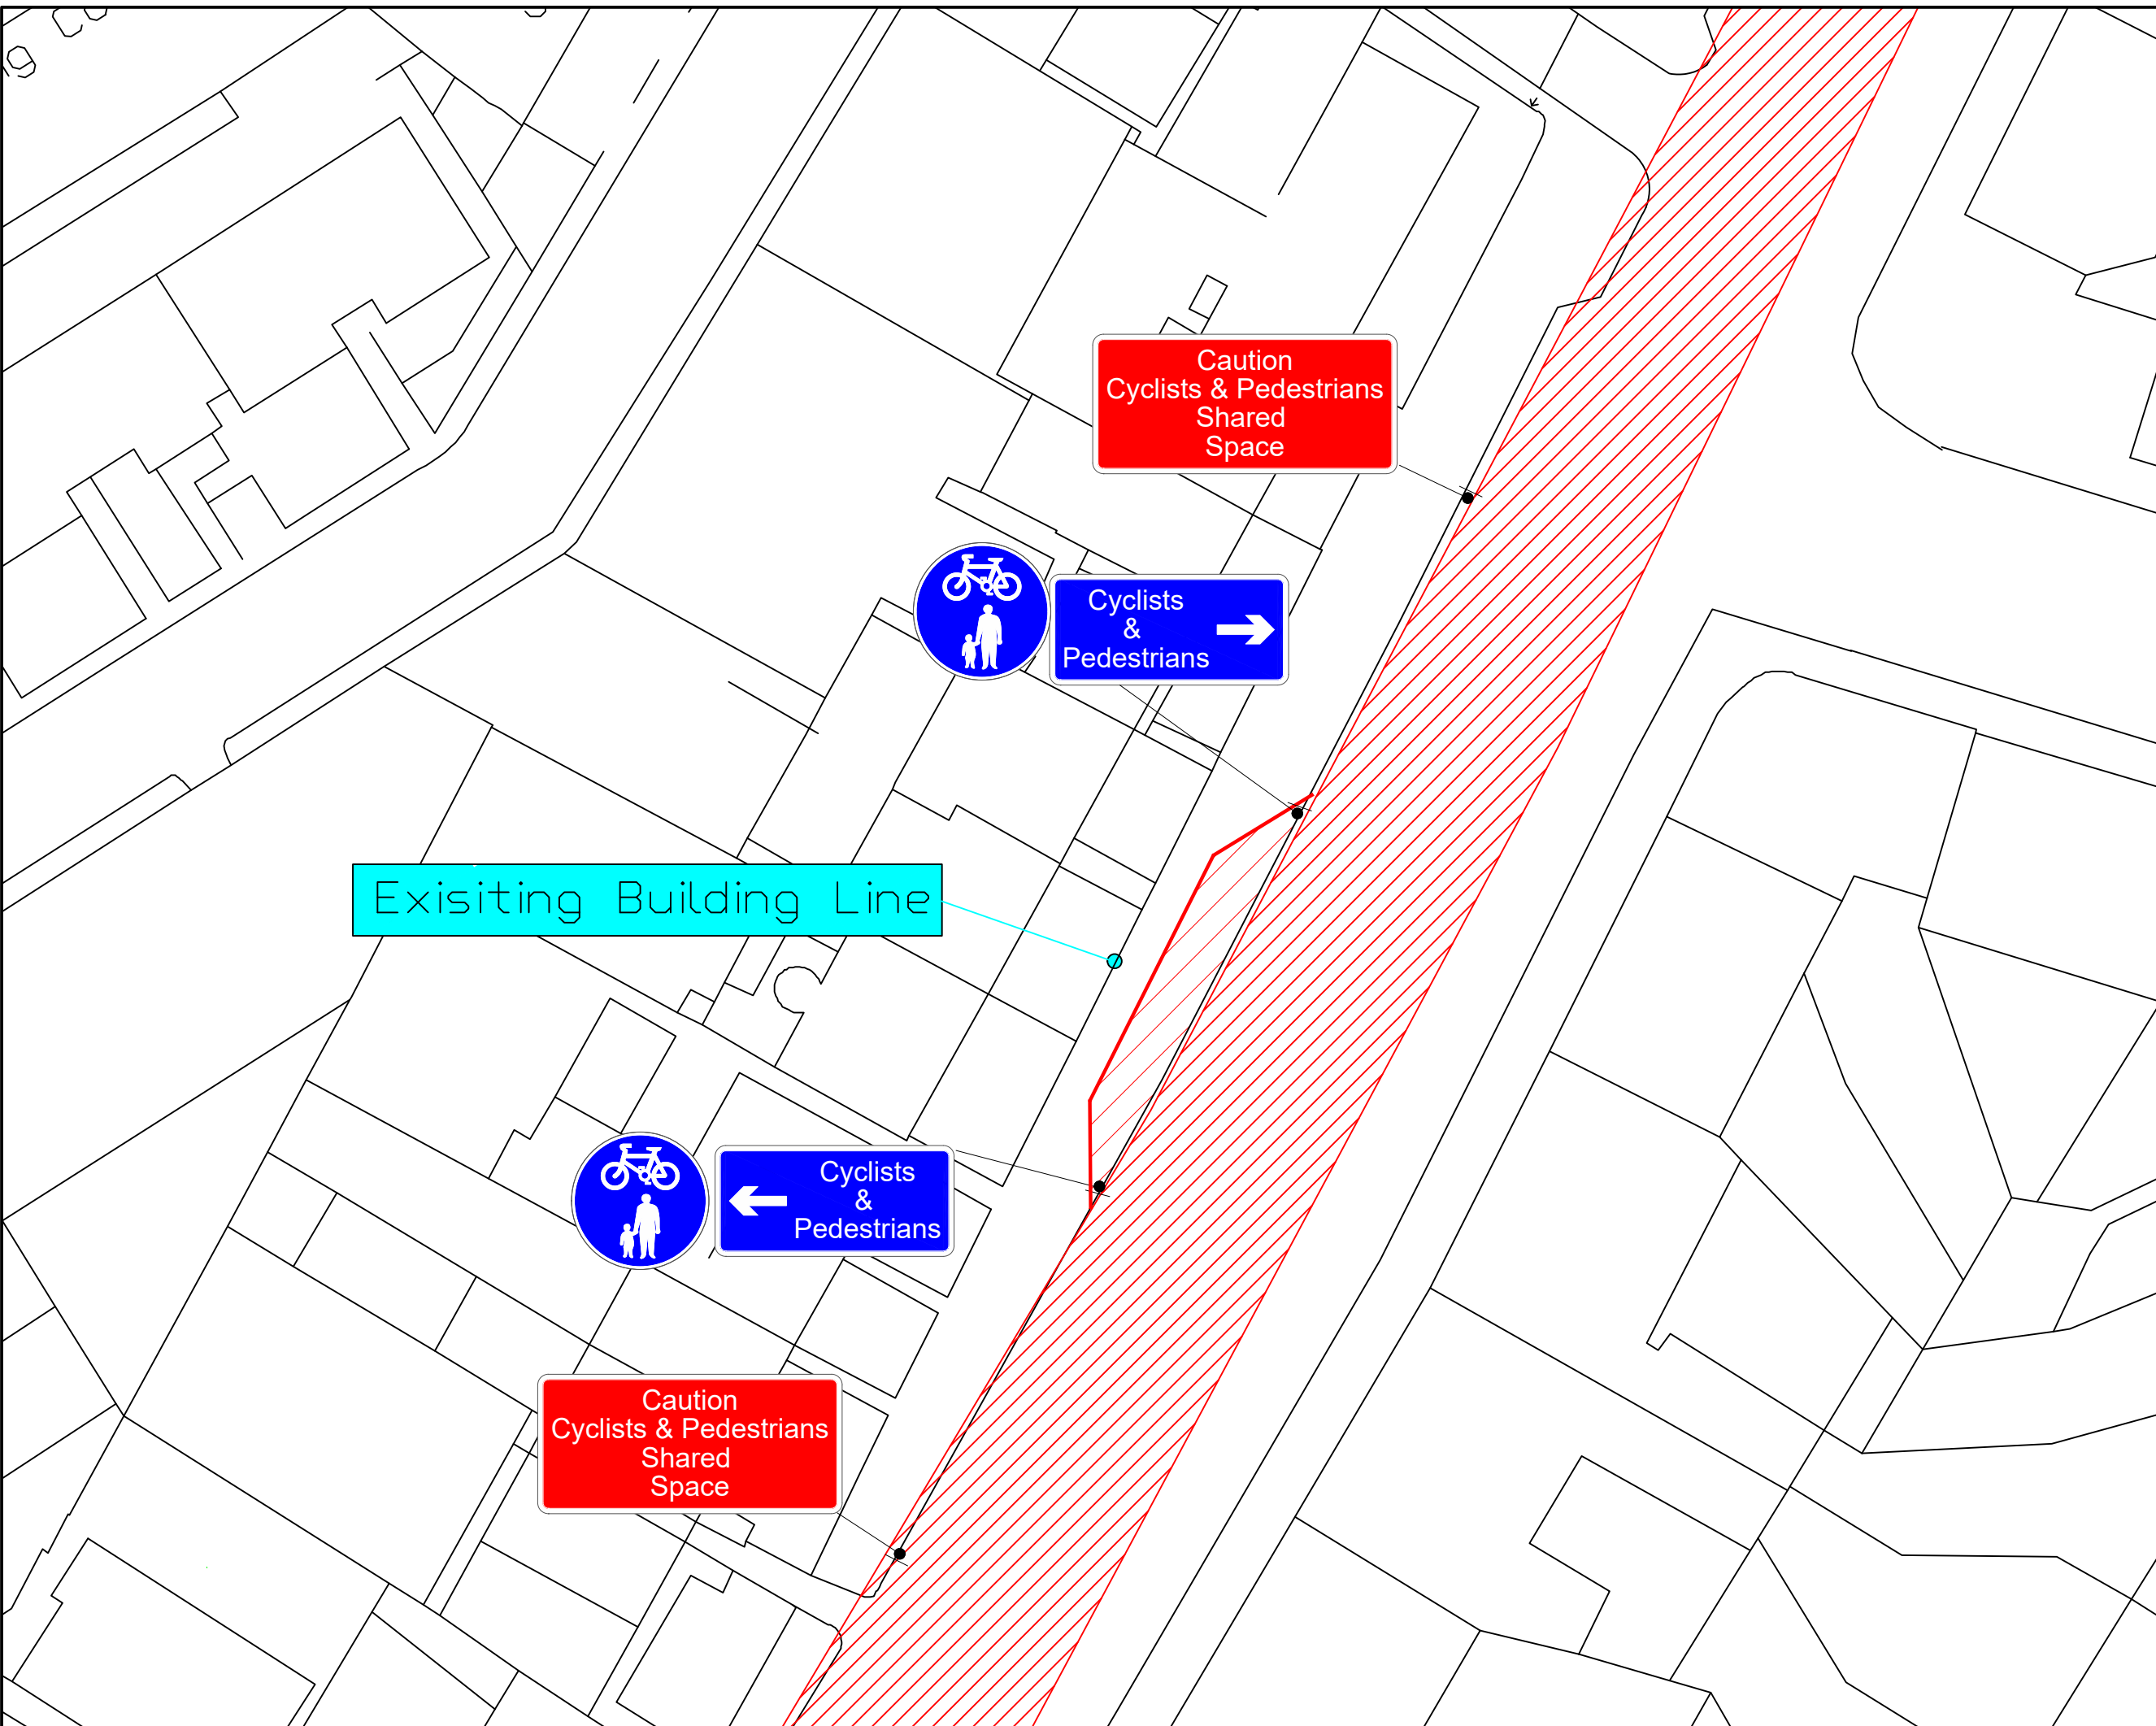
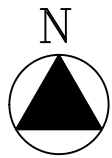


ALL CLASS ONE OPERATIVES ENGAGED IN TEMPORARY TRAFFIC MANAGEMENT OPERATIONS ARE LANTRA APPROVED AND ACCREDITED TO SECTOR SCHEME 12


ALL TRAFFIC MANAGEMENT TO COMPLY WITH CHAPTER 8 OF THE T.S.M. ALL SIGNS TO COMPLY WITH THE DETAILS OF THE T.S.R.G.D. 2016

KEY

-  Traffic Cones
-  Pedestrian barrier
-  Parking Restriction
-  Mass Barrier
-  Area of work
-  Direction of Traffic Sign
-  Traffic light Head
-  Traffic signal head
-  Pedestrian head
-  Traffic signal head base for pedestrian crossing
-  Pedestrian head base
-  



Class One Traffic Management Ltd.



Class One House
Seabegs Road,
Bonnybridge,
FK4 2AQ
Tel : 01324 810222
Fax : 01324 810444
www.classone.org
mail@classone.org

Drawn By : SP	Checked By : CC					
Scale : N.T.S	Date : 19/11/2020					
MAIN CONTRACTOR: SFN	LOCATION : STANDARD DETAIL - TRAMS					
TRAFFIC MANAGEMENT: CYCLE LANE CLOSURE/ SHARED SPACE						
Drawing No : 20045 SFN CYCLE LANE SHARED SPACE						
Revision : <table border="1" style="display: inline-table;"><tr><td> </td><td> </td><td> </td><td> </td><td> </td></tr></table>						Original Drawing Size 841x594 (A1)