


0 10 100  
Millimetres

DO NOT SCALE

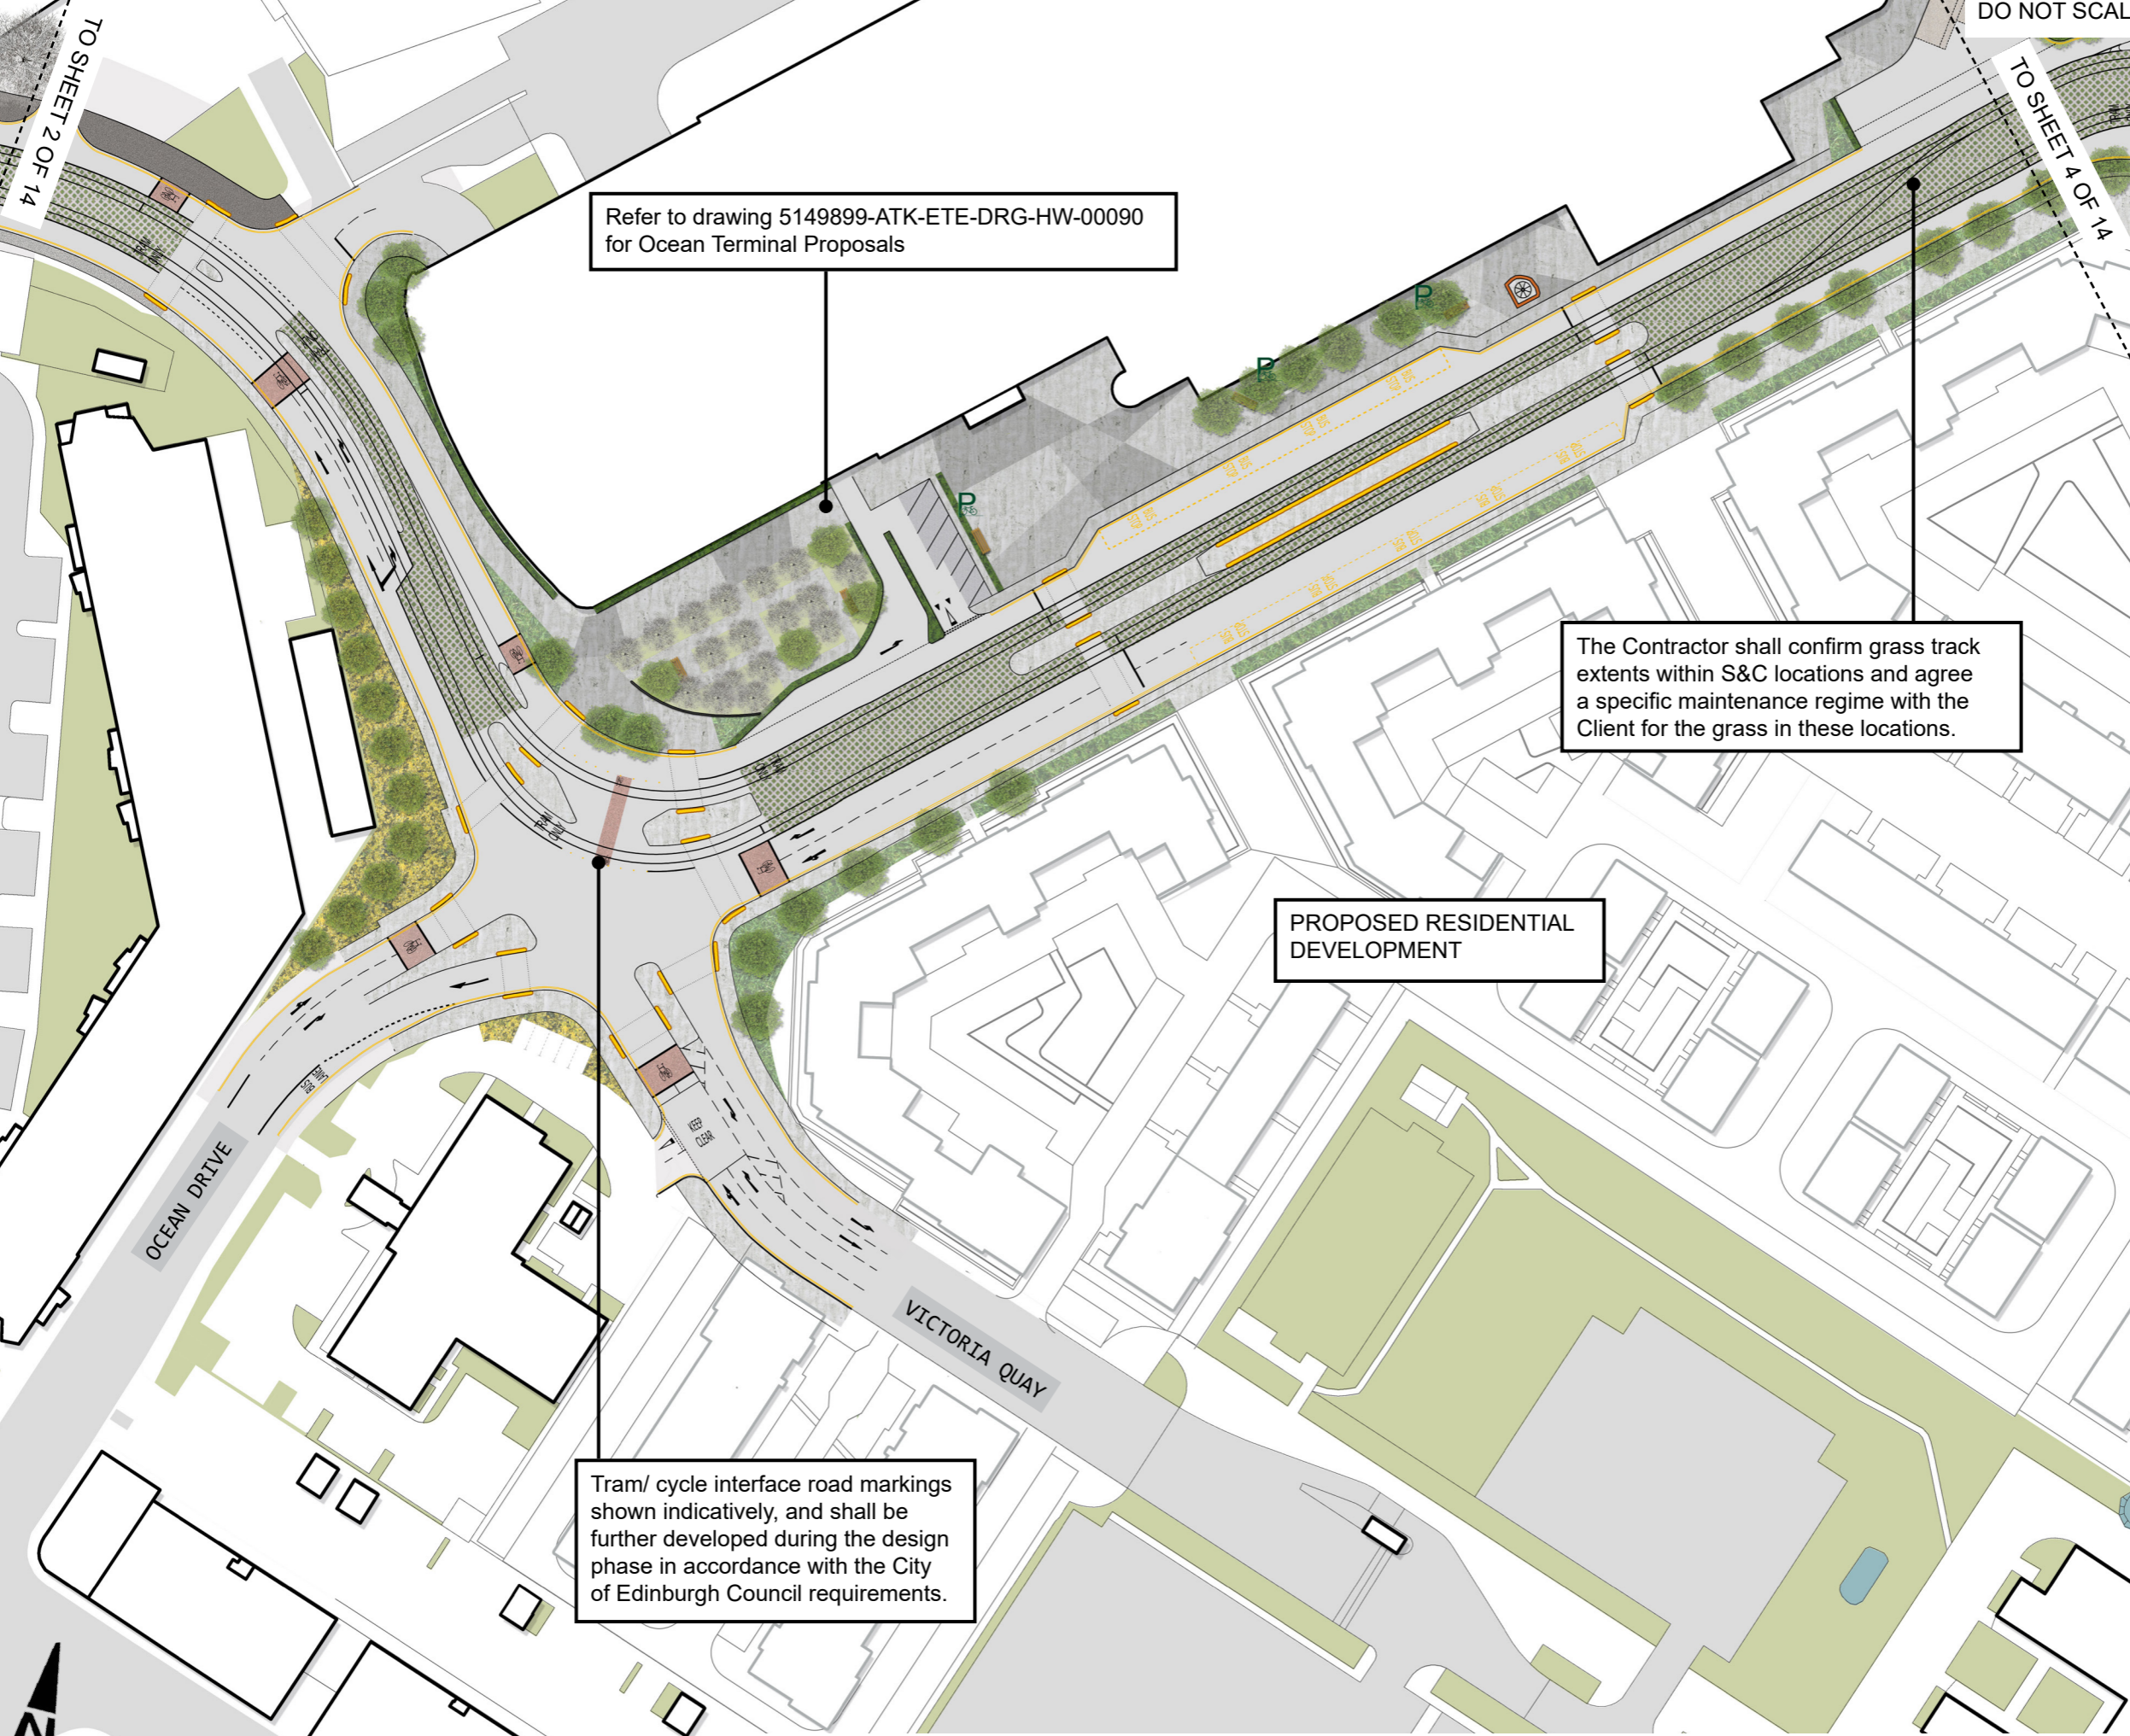

Refer to drawing 5149899-ATK-ETE-DRG-HW-00090 for Ocean Terminal Proposals

The Contractor shall confirm grass track extents within S&C locations and agree a specific maintenance regime with the Client for the grass in these locations.

PROPOSED RESIDENTIAL DEVELOPMENT

Tram/ cycle interface road markings shown indicatively, and shall be further developed during the design phase in accordance with the City of Edinburgh Council requirements.

- KEY**
- Pre-cast concrete paving
  - Natural stone paving
  - Asphalt footpath
  - Raised Setts
  - Cycle route
  - Shared surface (Cycle route)
  - Shared surface (pre-cast concrete paving)
  - Shared surface (natural stone paving)
  - Shared surface (asphalt footpath)
  - Grasscrete or similar approved
  - Proposed trees
  - Existing trees
  - Proposed grass
  - Proposed ground-cover shrub planting
  - Proposed hedges
  - Proposed raised planter
  - Proposed/ retained cycle racks (8no provided; indicative location)
  - Tram/ Cycle interface road markings (indicative)
  - Tactile paving (Indicative)
  - Existing/ proposed walls
  - Parking bays
  - Loading bays
  - Bin locations

Rev.	Date	Description	Org	Chk'd	App'd	Aur'd
P10	12/01/21	TENTH ISSUE	LL	SS	SB	SM
P09	20/10/20	NINTH ISSUE	LL	SS	SB	SM
P08	18/09/20	EIGHTH ISSUE	LL	SS	SB	SM
P07	31/07/20	SEVENTH ISSUE	LL	SS	SB	SM
P06	16/06/20	SIXTH ISSUE	LL	SS	SB	SM
P05	29/01/19	FIFTH ISSUE	RP	SB	SB	SM
P04	05/10/18	FOURTH ISSUE	RP	SB	SB	SM
P03	29/09/18	THIRD ISSUE	RP	SB	SB	SM
P02	14/03/18	SECOND ISSUE	SW	SB	SB	SM
P01	06/03/18	FIRST ISSUE	SW	SB	SB	SM

FOR INFORMATION S2

**ATKINS**  
 6th Floor  
 200 Broomielaw  
 Glasgow  
 Scotland  
 G1 4RU  
 Tel: +44 (0)141 220 2000  
 Fax: +44 (0)141 220 2001  
 www.atkinsglobal.com

Copyright © Atkins Limited (2013)

**EDINBURGH**  
 THE CITY OF EDINBURGH COUNCIL

Project Title  
**EDINBURGH TRAM  
 YORK PLACE TO NEWHAVEN**

Drawing Title  
**LANDSCAPE PROPOSALS  
 SHEET 3 OF 14**

Scale	Originator	Checked	Approved	Authorised
Original Size	Date	Date	Date	Date
1:500	LL	SS	SB	SM
A1	12/01/21	12/01/21	12/01/21	12/01/21

Drawing Number  
**5149899-ATK-ETE-DRG-EN-00003**

Revision  
**P10**

**GENERAL NOTES:**

- CYCLEWAY/ PEDESTRIAN AND CYCLEWAY/ TRAM INTERFACES AT ALL JUNCTIONS TO BE DEVELOPED AT DETAILED DESIGN PHASE.
- BIN LOCATIONS: EXACT SPECIFICATION, SIZE AND LOCATION TO BE AGREED WITH COUNCIL WASTE SERVICES DEPARTMENT. PLEASE REFER TO THE WASTE MANAGEMENT DRAWINGS FOR FURTHER INFORMATION.
- REFER TO THE TRO DRAWINGS AND SCHEDULES FOR DETAILS OF THE SPECIFIC LOADING AND PARKING NOTED.