




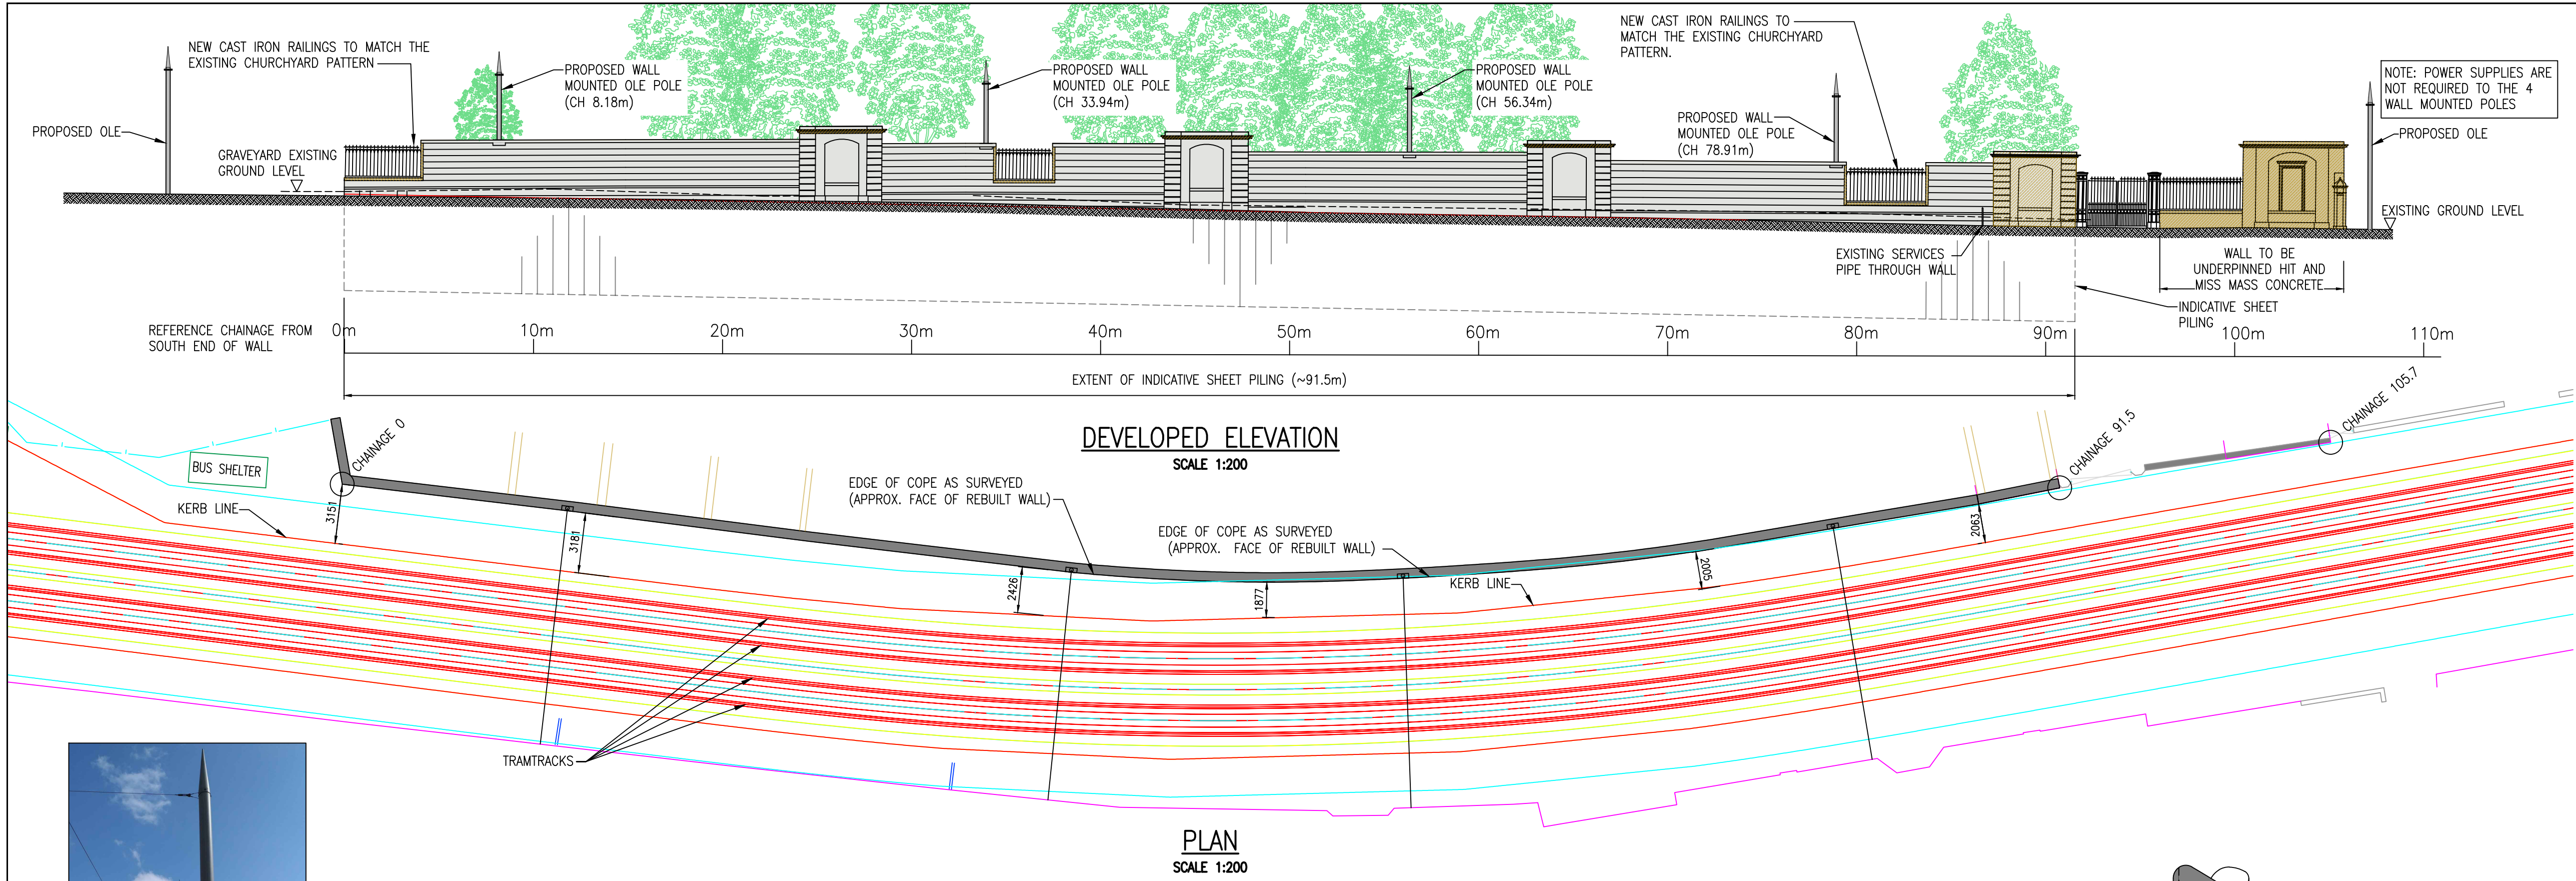


TYPICAL OLE POLE

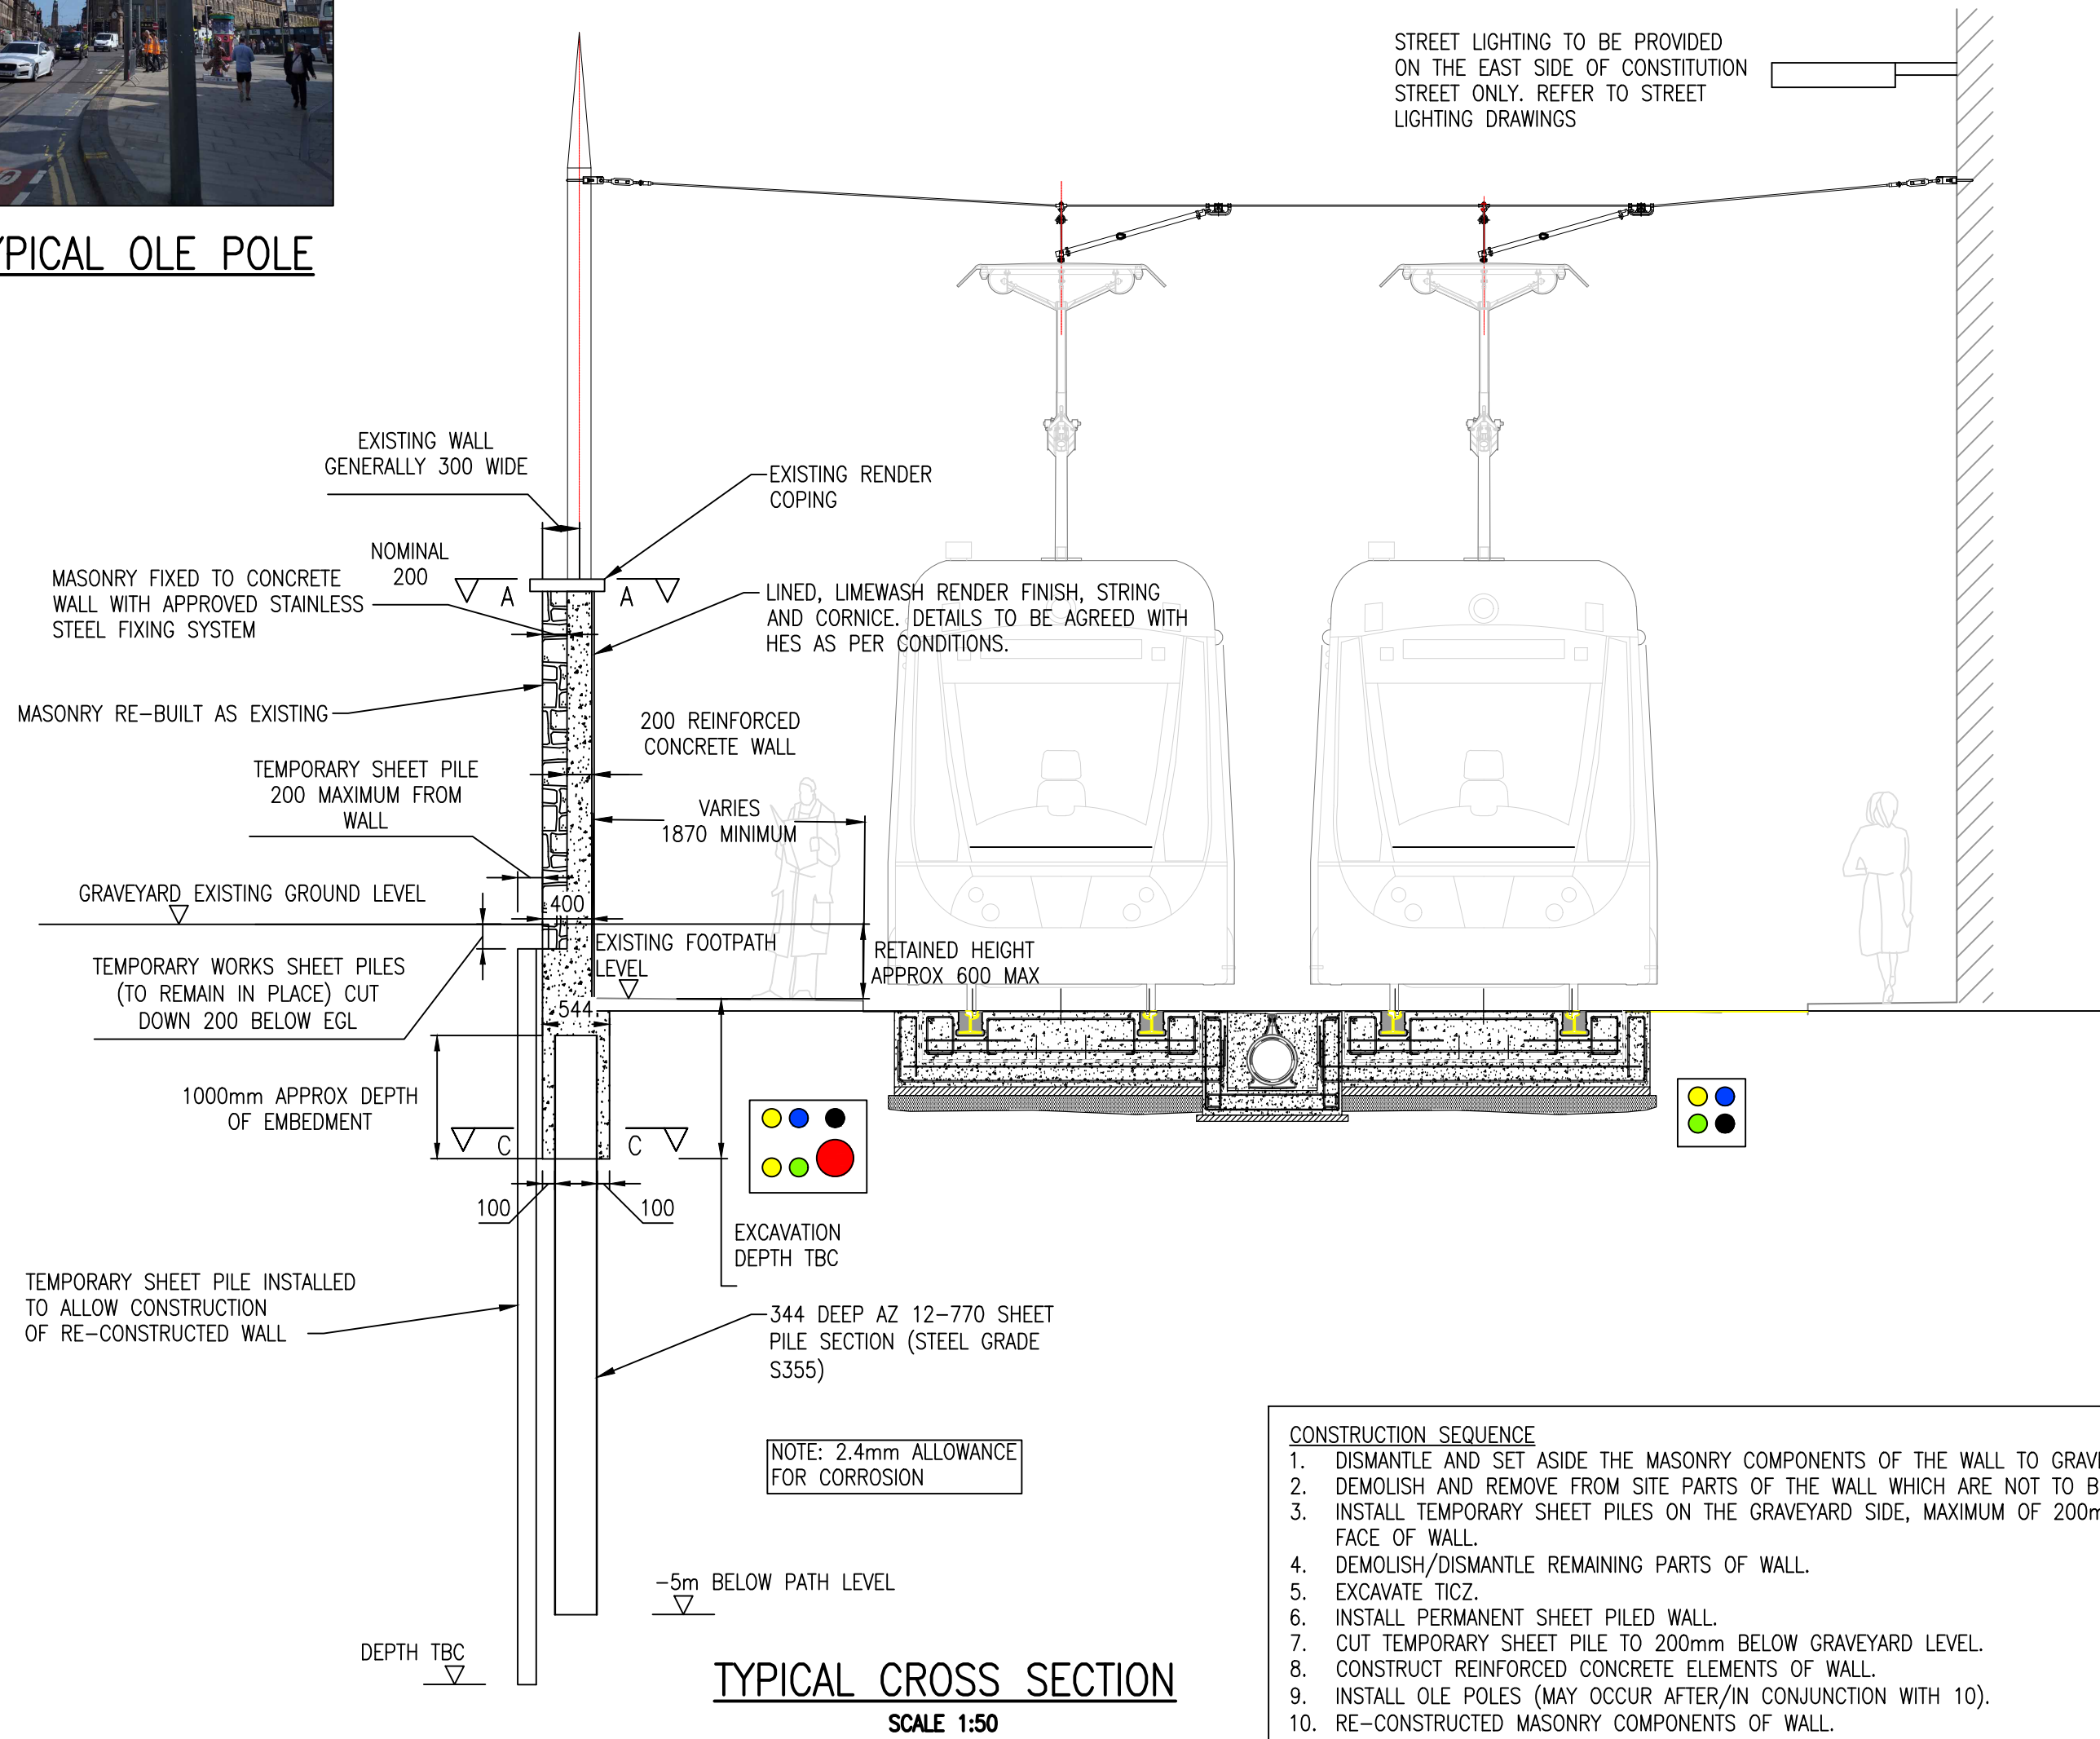


- CONSTRUCTION SEQUENCE**
1. DISMANTLE AND SET ASIDE THE MASONRY COMPONENTS OF THE WALL TO GRAVEYARD LEVEL.
 2. DEMOLISH AND REMOVE FROM SITE PARTS OF THE WALL WHICH ARE NOT TO BE RE-USED.
 3. INSTALL TEMPORARY SHEET PILES ON THE GRAVEYARD SIDE, MAXIMUM OF 200mm FROM REAR FACE OF WALL.
 4. DEMOLISH/DISMANTLE REMAINING PARTS OF WALL.
 5. EXCAVATE TICZ.
 6. INSTALL PERMANENT SHEET PILED WALL.
 7. CUT TEMPORARY SHEET PILE TO 200mm BELOW GRAVEYARD LEVEL.
 8. CONSTRUCT REINFORCED CONCRETE ELEMENTS OF WALL.
 9. INSTALL OLE POLES (MAY OCCUR AFTER/IN CONJUNCTION WITH 10).
 10. RE-CONSTRUCTED MASONRY COMPONENTS OF WALL.

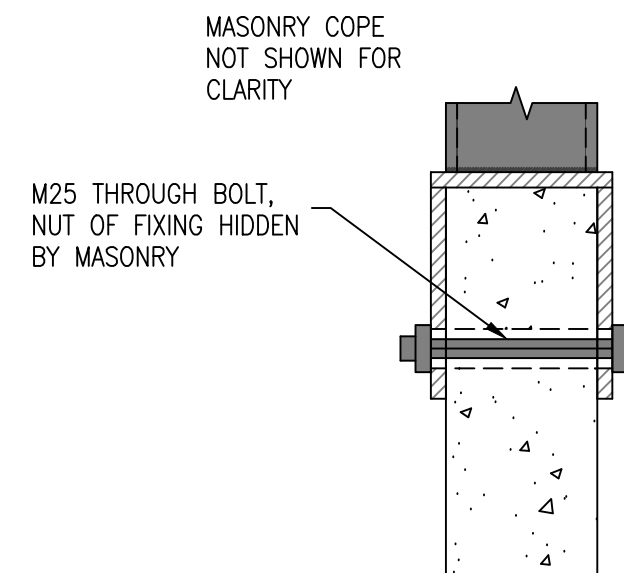


SECTION D-D
SCALE 1:5

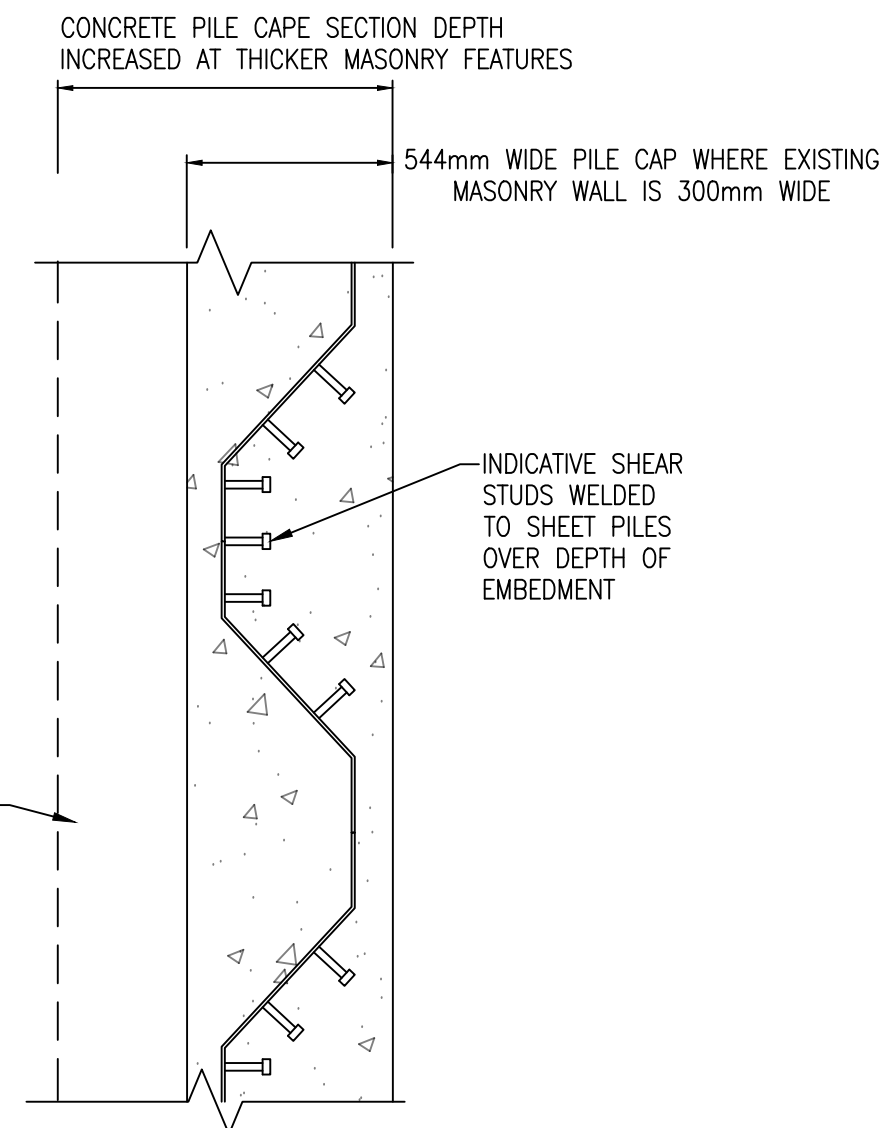

SECTION C-C
SCALE 1:20

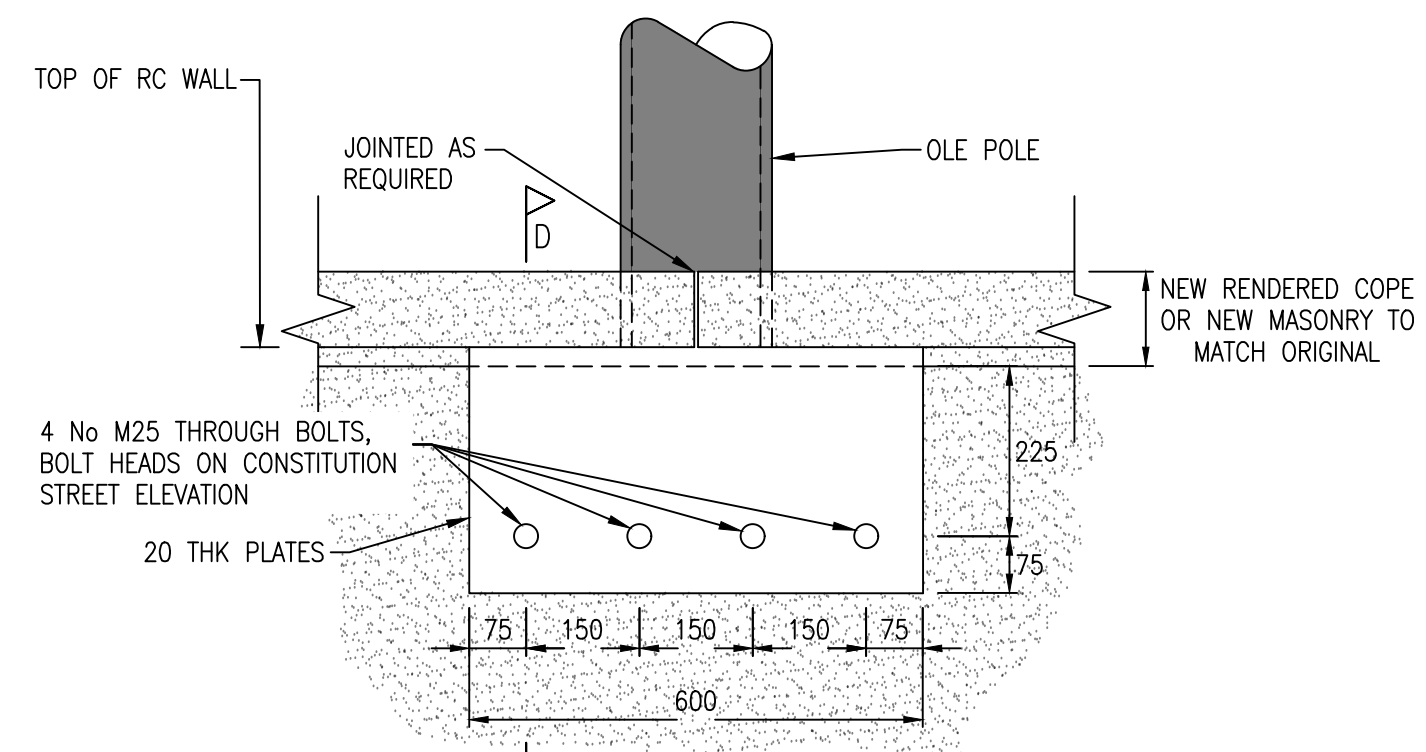

ELEVATION B-B
SCALE 1:10

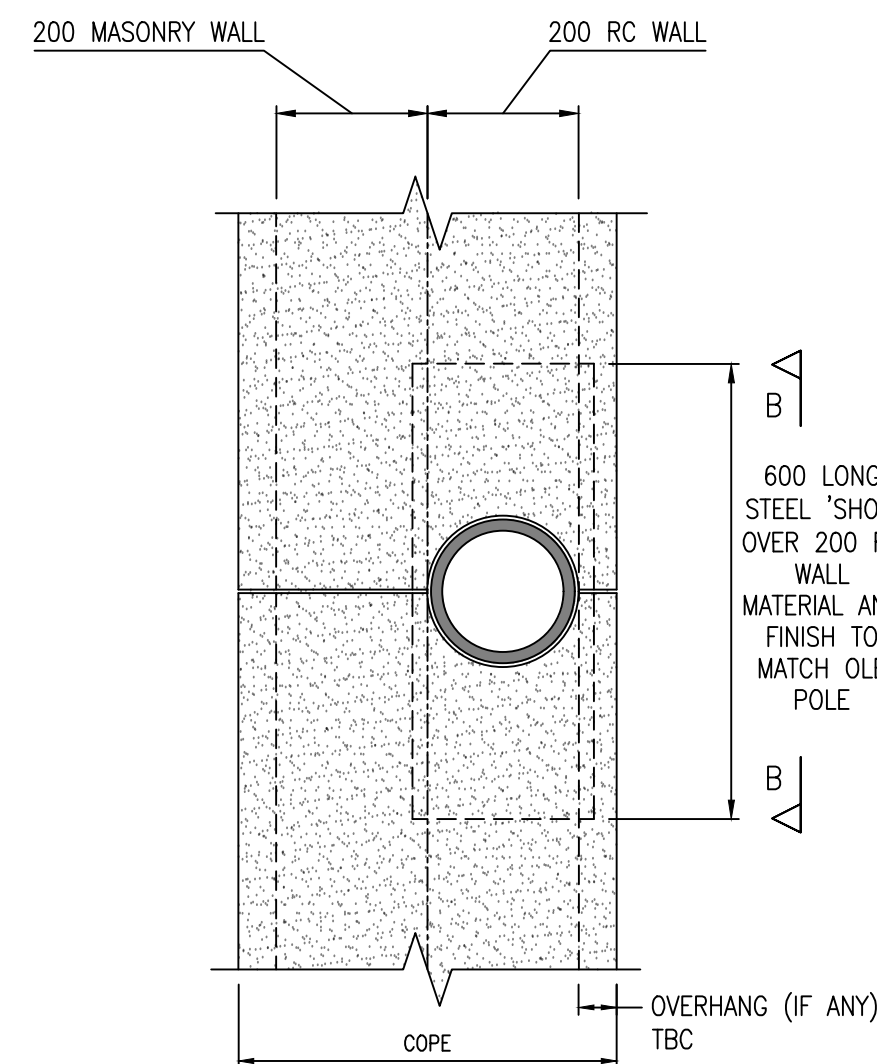

SECTION A-A
SCALE 1:10

Do not scale from this drawing.

EDINBURGH
THE CITY OF EDINBURGH COUNCIL

SFN
Sacyr • Farrans • Neopul

SAFETY HEALTH AND ENVIRONMENTAL INFORMATION

IN ADDITION TO THE HAZARD/RISKS NORMALLY ASSOCIATED WITH THE TYPES OF WORK DETAILED ON THIS DRAWING, NOTE THE FOLLOWING RISKS AND INFORMATION.

RISKS LISTED HERE ARE NOT EXHAUSTIVE. REFER TO DESIGN ASSESSMENT FORM NO.

CONSTRUCTION

DEMOLITION

FOR INFORMATION RELATING TO USE, CLEANING AND MAINTENANCE SEE THE HEALTH AND SAFETY FILE

IT IS ASSUMED THAT ALL WORKS WILL BE CARRIED OUT BY A COMPETENT CONTRACTOR WORKING, WHERE APPROPRIATE, TO AN APPROVED METHOD STATEMENT.

NOTES

1. ALL DIMENSIONS ARE IN MILLIMETRES UNLESS NOTED OTHERWISE.
2. ALL LEVELS ARE IN METRES ABOVE ORDNANCE DATUM (m AOD) UNLESS NOTED OTHERWISE.

LEGEND

- EXISTING RUBBLE SANDSTONE
- EXISTING DRESSED SANDSTONE
- EXISTING RENDERED FINISH
- EXISTING RENDERED FINISH OVER DRESSED SANDSTONE

Rev.	Date	Description	Drawn	Chkd	Appd.
P09	12/11/19	GENERAL UPDATES	JAL	SMcL	EH
P08	04/11/19	COLOURS ADJUSTED TO REFLECT PROPOSED FINISHES OLE POLE PHOTO REVISED	JAL	SMcL	EH
P07	30/10/19	DRAWINGS UPDATED IN ACCORDANCE WITH PLANNERS COMMENTS	JAL	SMcL	EH
6	27/8/19	TYPICAL OLE POLE PHOTO ADDED.	CW	SMcL	RG
P05	20/8/19	OLE LOCATIONS & COPE NOTE ON SECTION A-A REVISED	CW	SMcL	RG
P04	12/8/19	OLE LOCATIONS REVISED	JAL	SMcL	RG
P03	09/8/19	GENERAL UPDATES	JAL	SMcL	RG
P02	30/7/19	SENER TRACK DESIGN UPDATED. FOOTPATH WIDTHS ADDED.	LS	SMcL	SG
P01	30/7/19	FOR INFORMATION	LS	SMcL	SG

SENER FAIRHURST

Project Title: EDINBURGH TRAM
YORK PLACE TO NEWHAVEN

Drawing Title: LEITH PARISH CHURCH
CONSTITUTION STREET WALL
GENERAL ARRANGEMENT SHEET 1

Scale at A1: AS SHOWN Status: FOR INFORMATION

Drawn	LS	Checked	SMcL	Approved	SG
Date:	29/07/19	Date:	29/07/19	Date:	29/07/19

Project	Originator	Volume	Location	Type	Role	Number
ETYN-SEF-6XX-06-DR-S-2200						

Suitability: S0 Revision: P09