


Site Plan




Location Plan

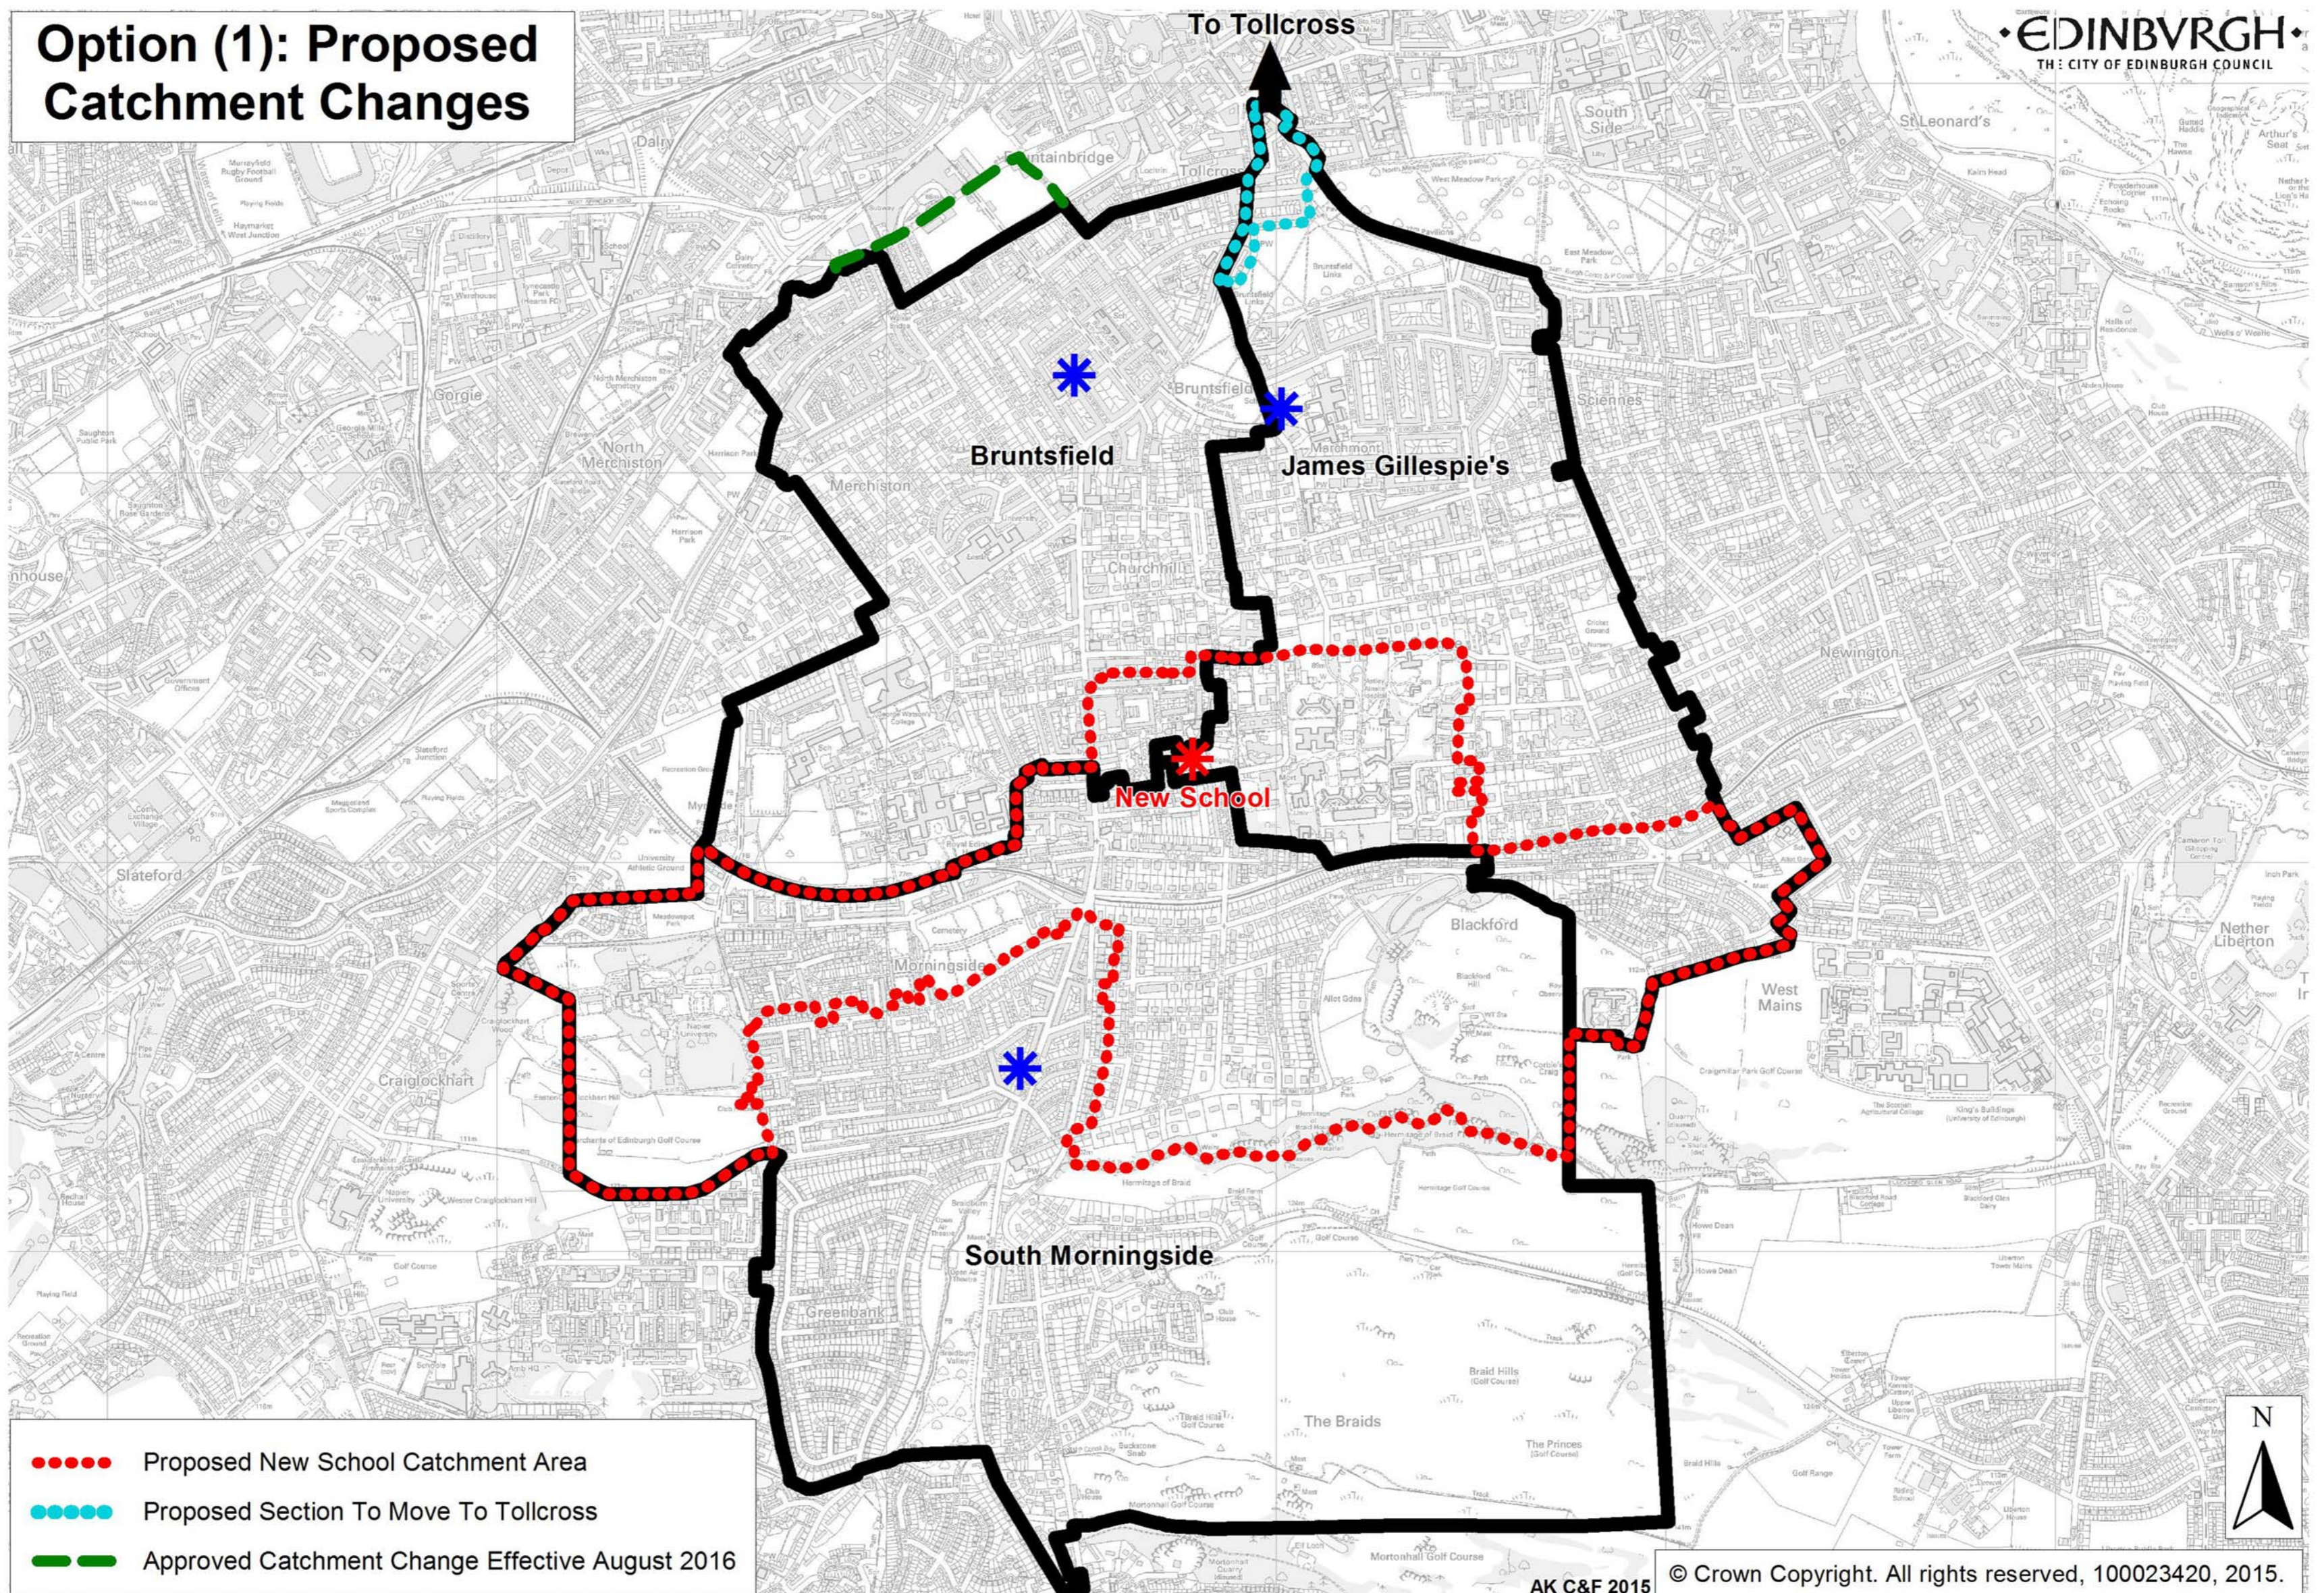

Indicative View from Canaan Lane




Indicative Aerial View

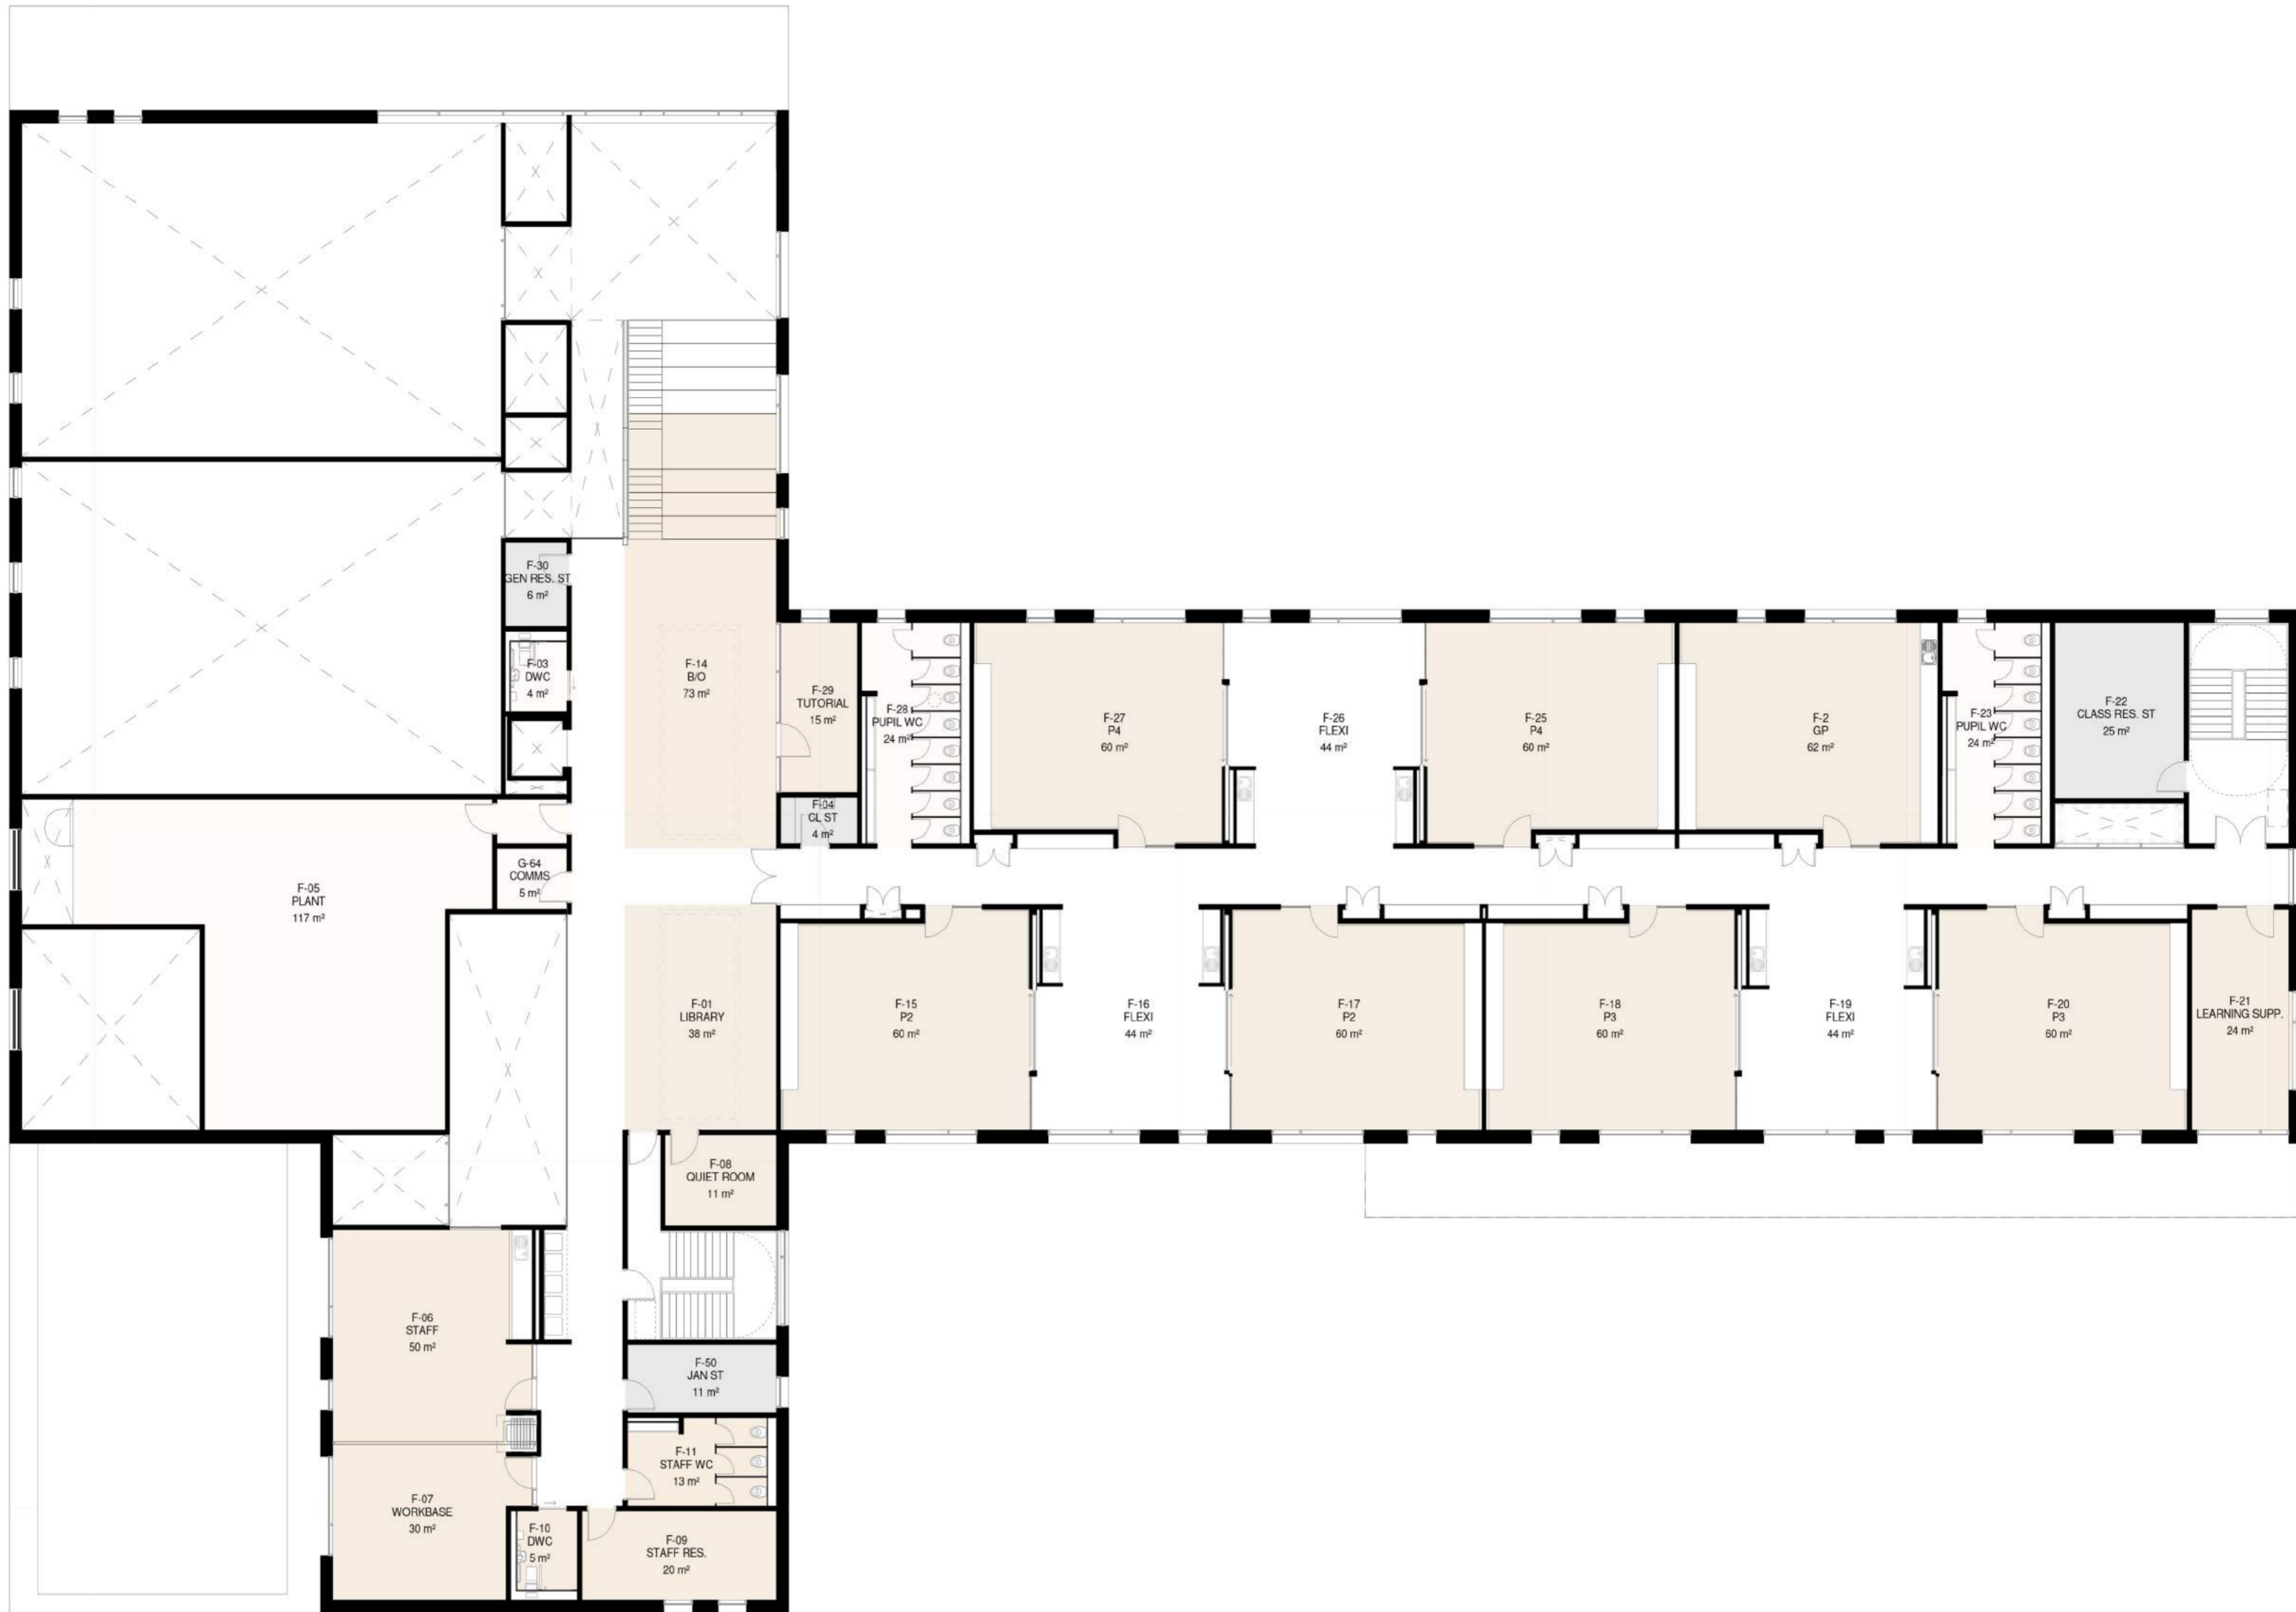


Level 1 Floor Plan



Level 0 Floor Plan

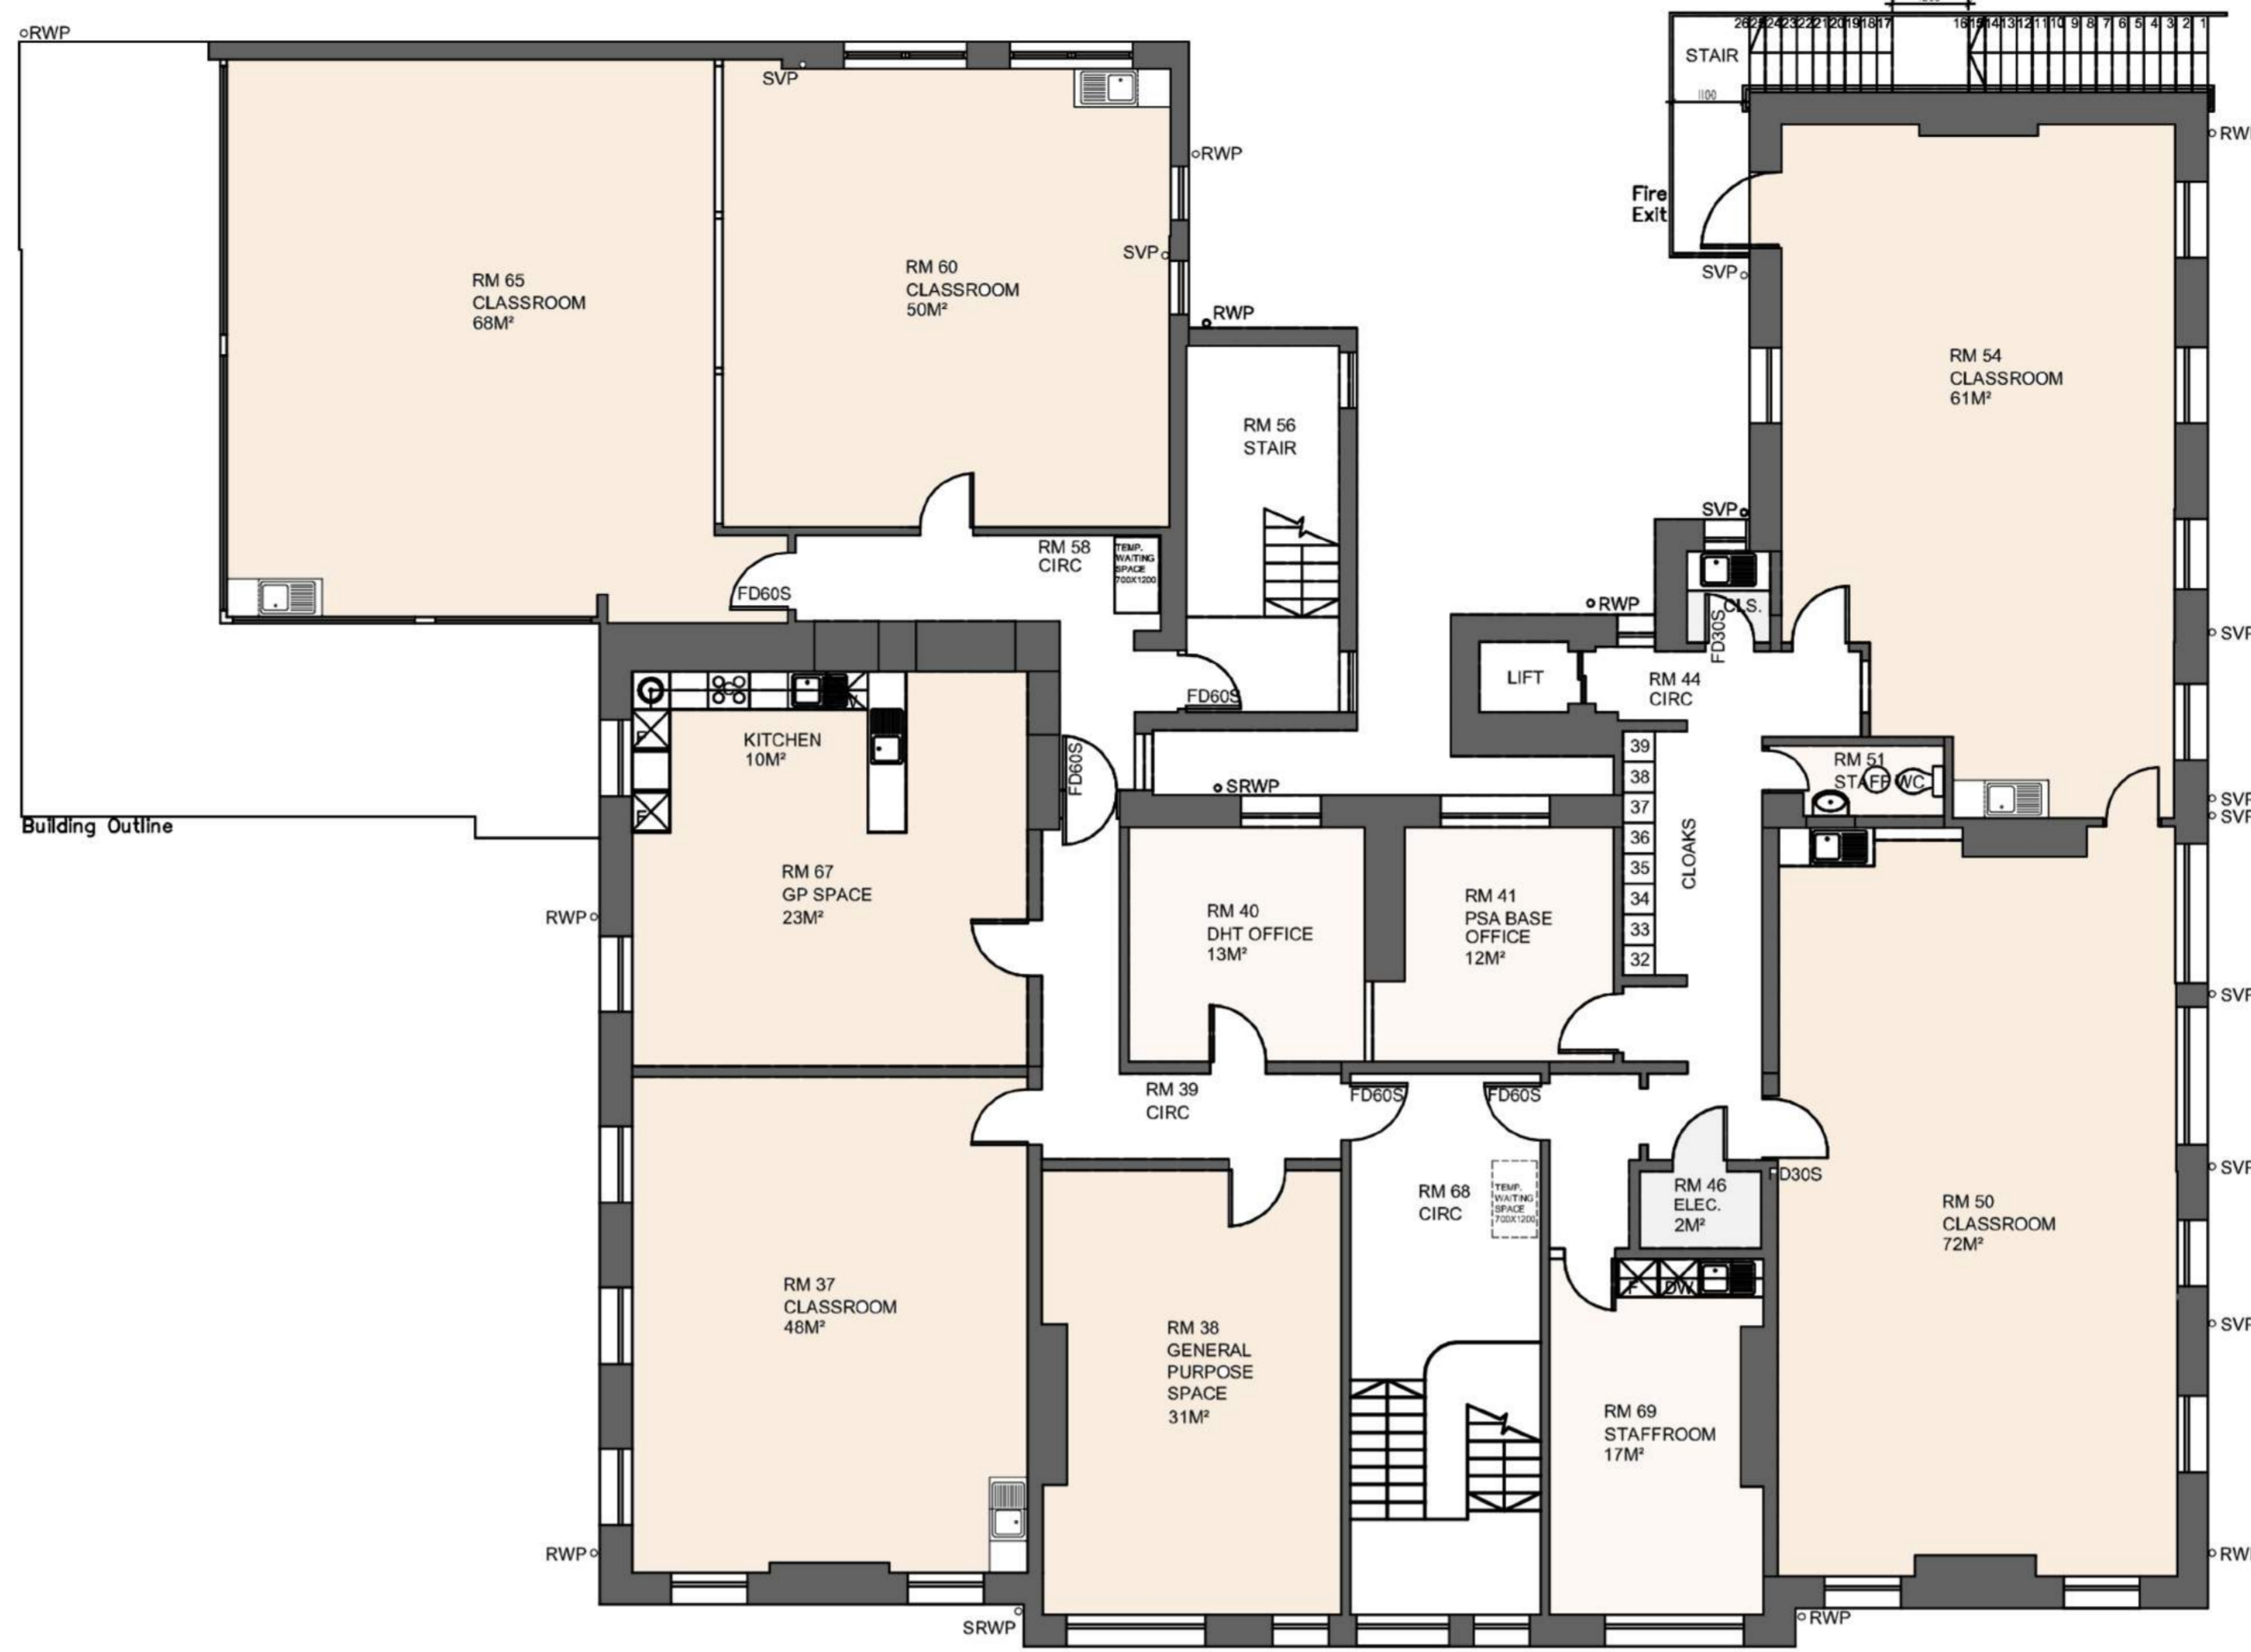

Level 1 Floor Plan

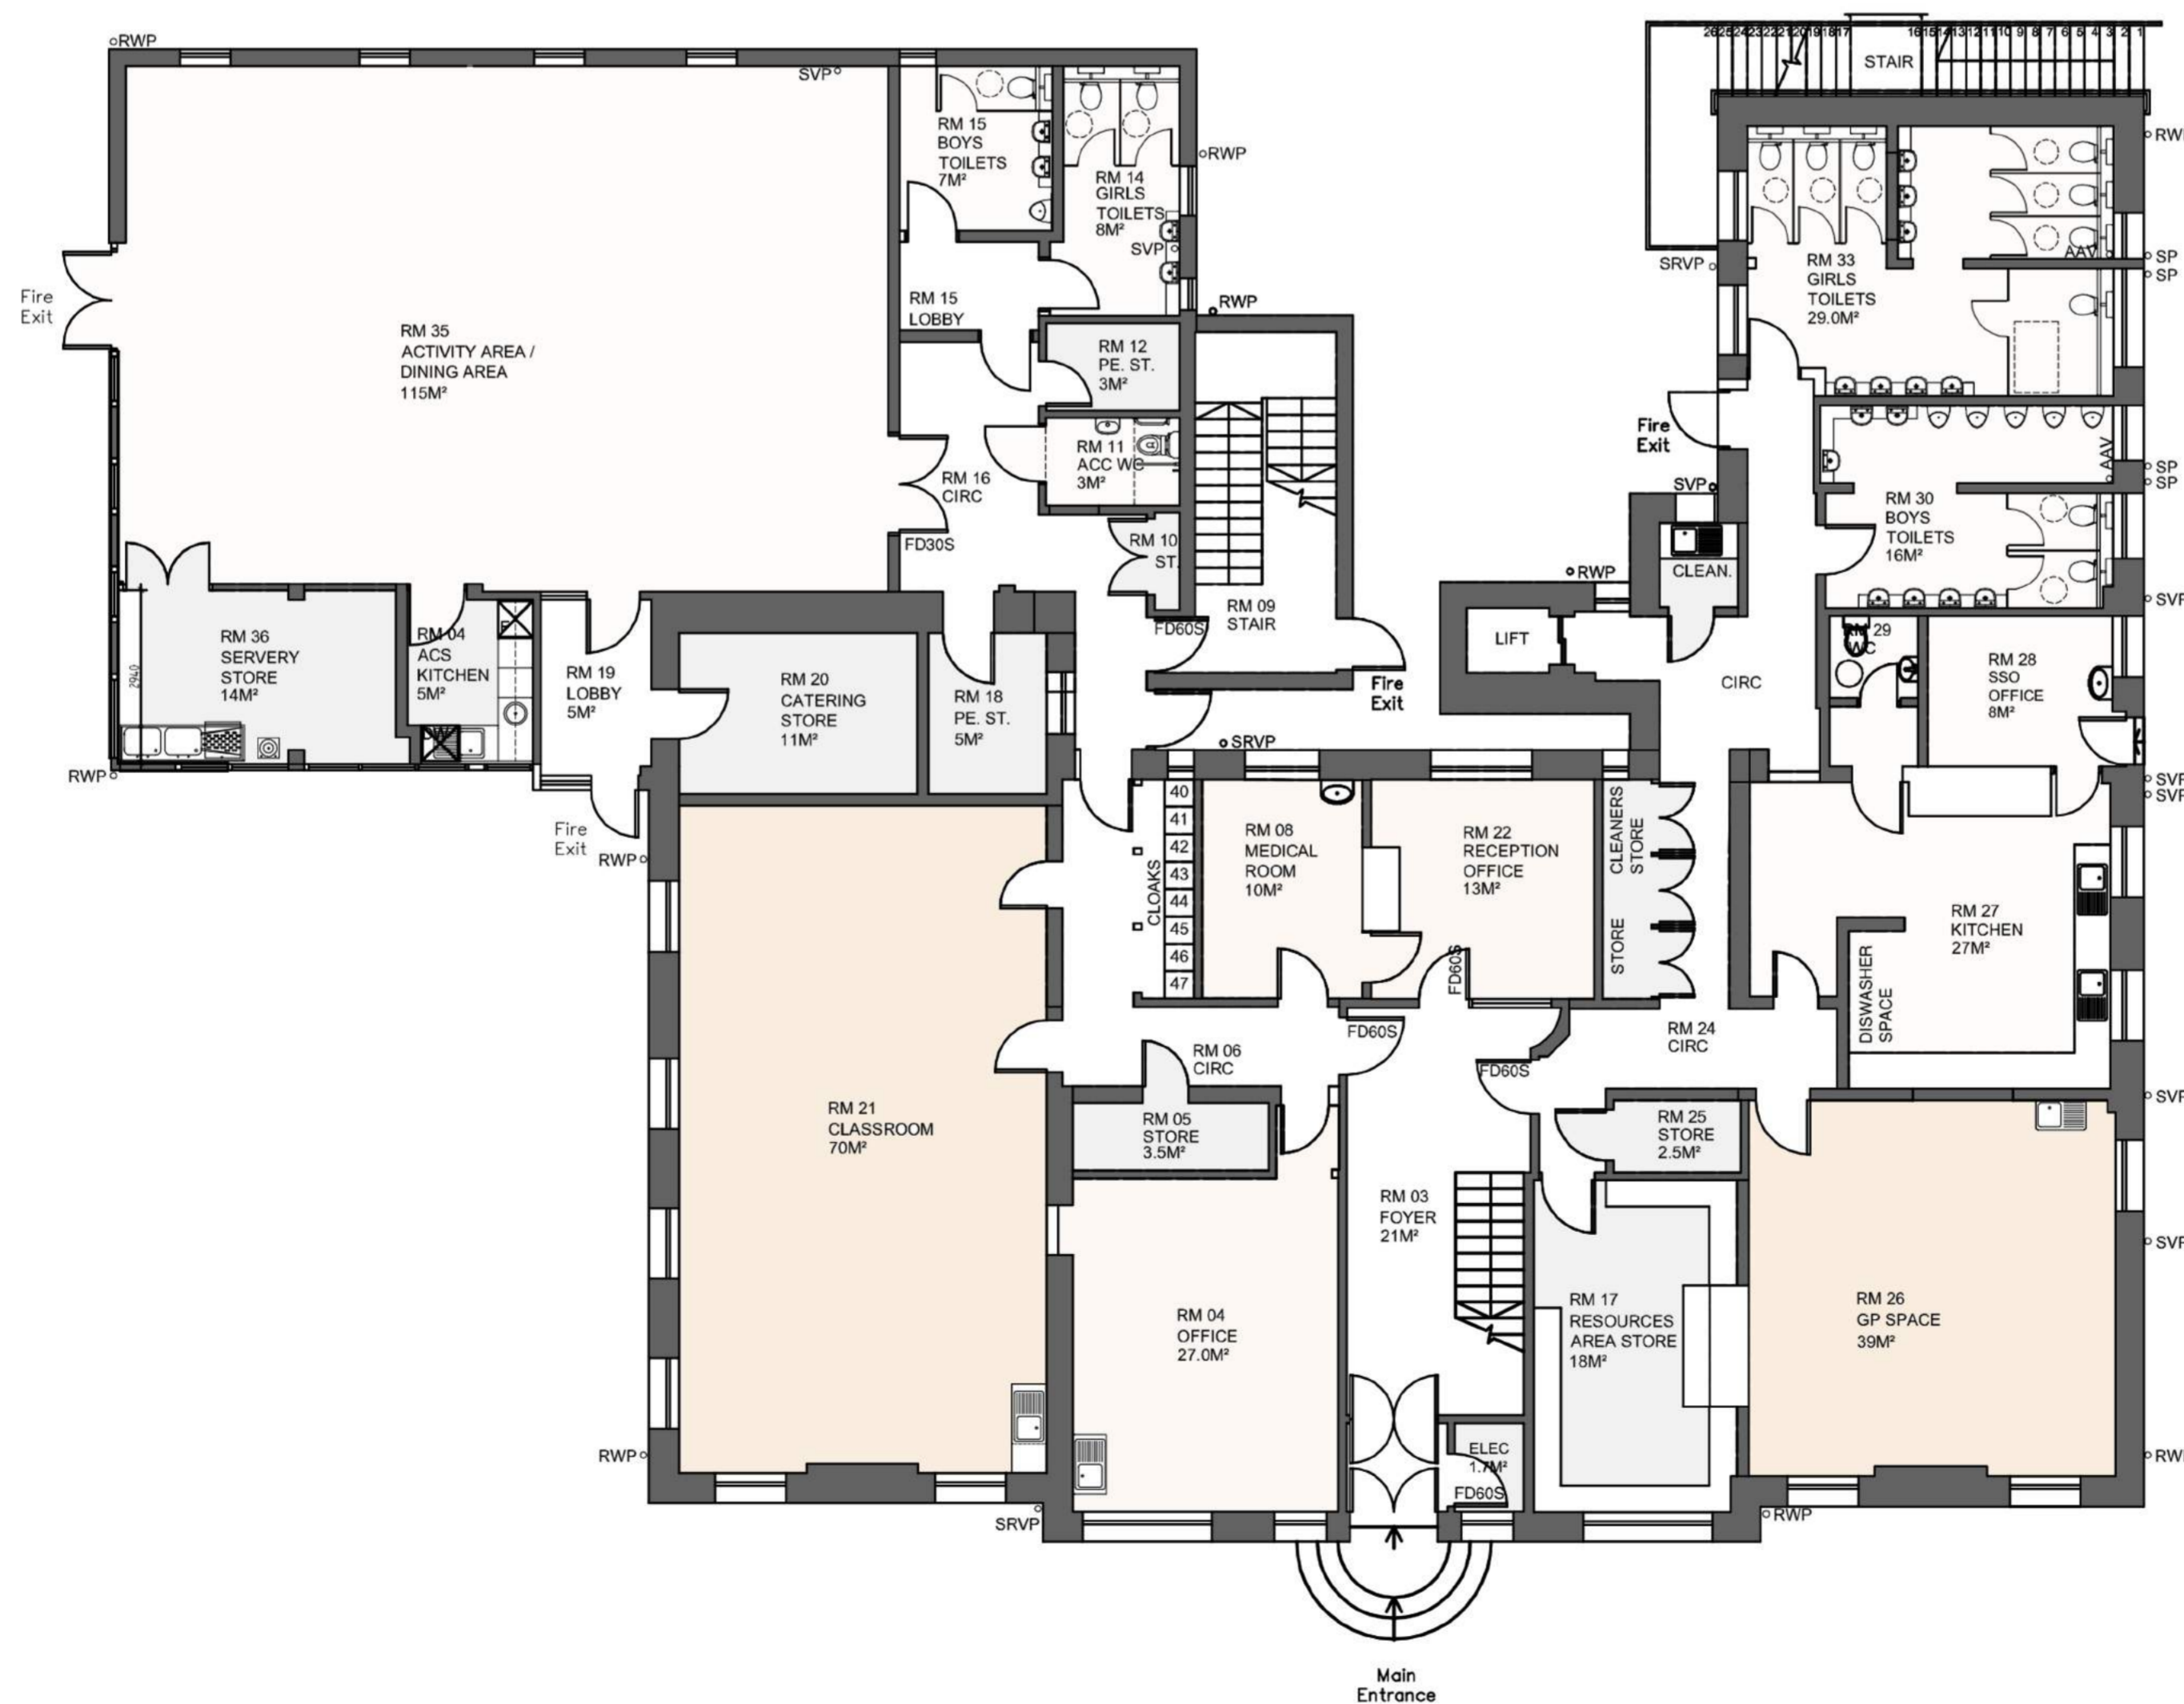

Level 0 Floor Plan

DEANBANK HOUSE

New South Edinburgh Primary School
3972 - SK-020 - Presentation Board 4

EDINBURGH
THE CITY OF EDINBURGH COUNCIL



Architects