


Buttercup Farm Park

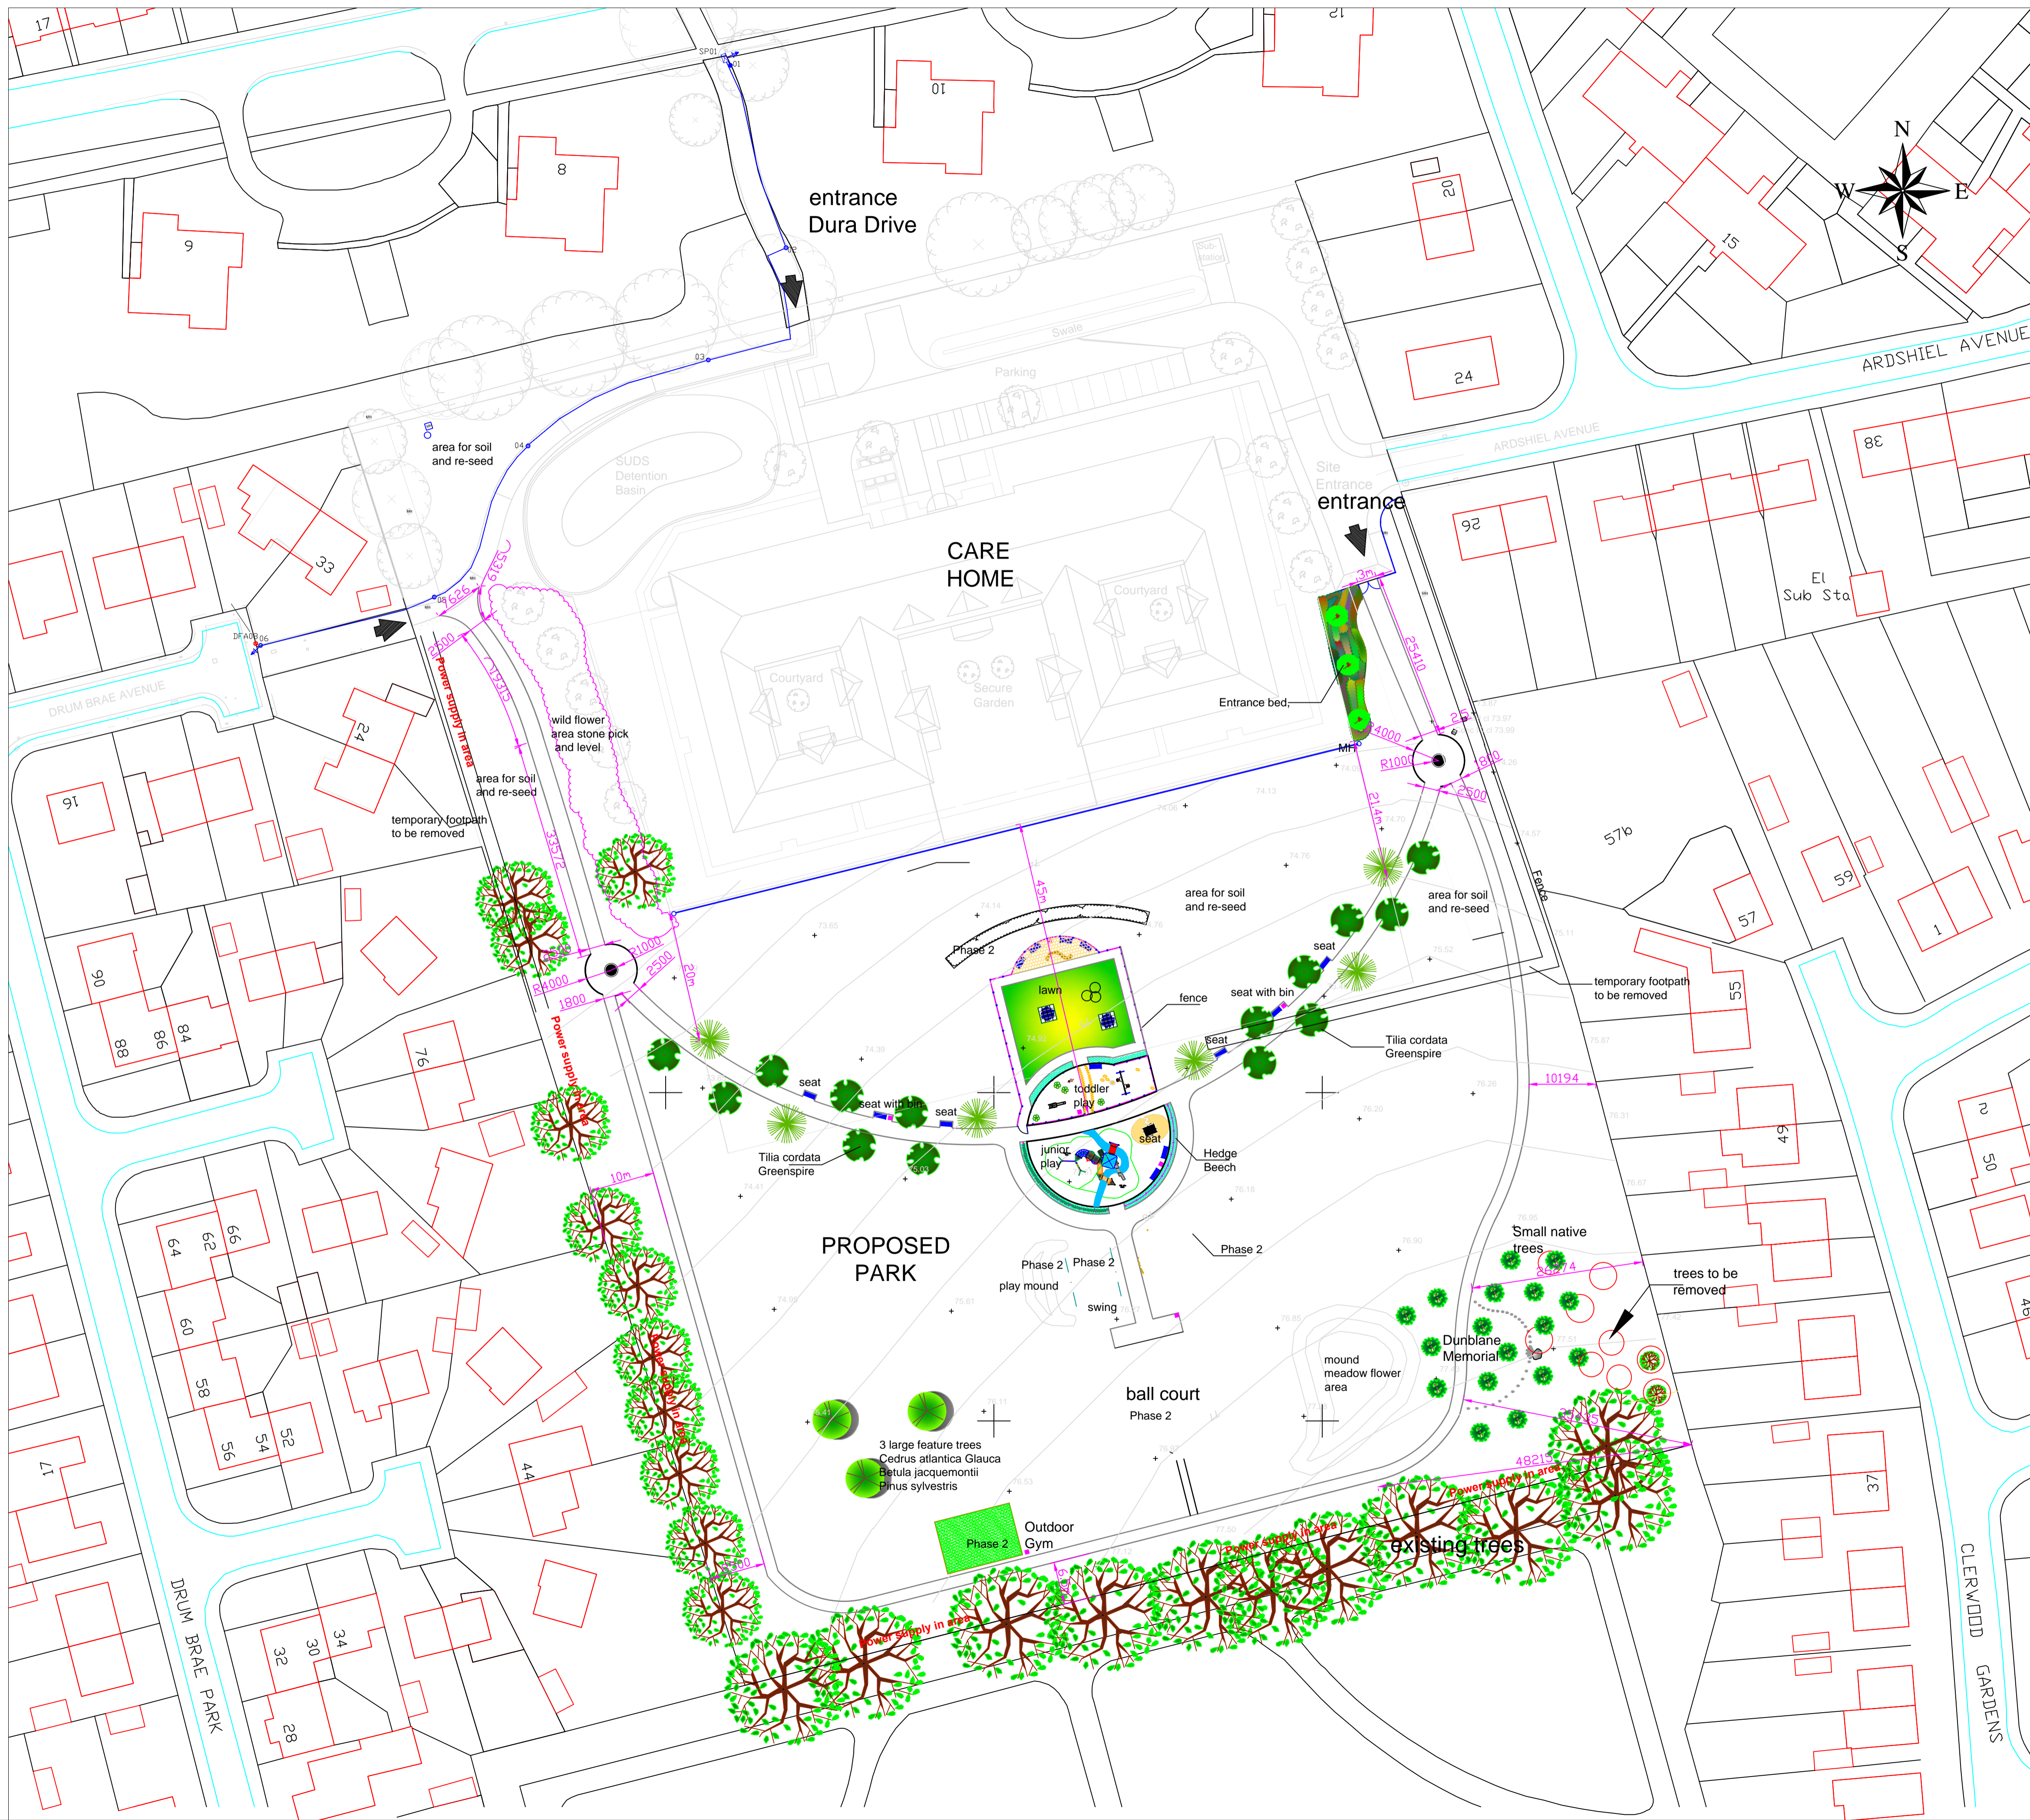

Entrance bed



Stipa Sedum Pyrus

Feature trees



Cedrus atlantica Glauca Betula jacquemontii Pinus sylvestris

Park avenue trees



Tilia cordata Greenspire

Play items



toddler slide



trampoline



toddler swing

Junior unit



inclusive access point



small slide



high slide with net and pole climb



Dunblane memorial tree garden



Flower meadow

EDINBURGH
 THE CITY OF EDINBURGH COUNCIL
 SERVICES FOR COMMUNITIES
 PARKS and GREENSPACE
 Waverley Court
 4 East Market Street
 Edinburgh
 EH8 8BG

Title Proposed Park Plan

Nat: Grid Ref:

Scale 1:500

Date 16/12/2013
 District

Drawn by J Galloway
 Plan No: BFP1 of 6