



NOTES

1. DO NOT SCALE FROM THIS DRAWING.
2. THIS DRAWING CONTAINS ORDNANCE SURVEY MAPPING, REPRODUCED BY PERMISSION OF ORDNANCE SURVEY ON BEHALF OF HMSO CROWN COPYRIGHT AND DATABASE RIGHT 2018. ALL RIGHTS RESERVED. ORDNANCE SURVEY LICENCE NUMBER 0100040692.
3. ALL DIMENSIONS ARE IN METRES UNLESS STATED OTHERWISE.
4. THIS DRAWING IS TO BE READ IN CONJUNCTION WITH ALL RELEVANT DRAWINGS AND DOCUMENTS ASSOCIATED WITH THIS PROJECT.

Rev.	Date	Amendment Details	Dr'n	Chk'd	App'd

This drawing should not be relied on or used in circumstances other than those for which it was originally prepared and for which Sweco UK Limited was commissioned. Sweco UK Limited accepts no responsibility for this drawing to any party other than the person by whom it was commissioned. Any party which breaches the provisions of this disclaimer shall indemnify Sweco UK Limited for all loss or damage arising therefrom.

Sweco
 2nd Floor, Quay 2
 Fountainbridge
 Edinburgh
 EH3 9QG
 Tel: +44 (0)131 550 6300
 Web: www.sweco.co.uk



Client
EDINBURGH BIOQUARTER PARTNERS - TRANSPORT STRATEGY GROUP


Drawing Status
CONSULTATION

Project Title
CAMERON TOLL TO BIOQUARTER ACTIVE TRAVEL ROUTE

Drawing Title
2D LAYOUT DESIGN OVERVIEW

Scale	Designed	Drawn	Checked	Approved
1:5000m	AMcN	AMcN		
Original Size	Date	Date	Date	Date
A1	04.10.19	04.10.19		
Drawing Number				Revision
120930-EBQ-SWE-CON-DR-000				0





The University of Edinburgh
 King's Buildings Campus

NOTES

1. DO NOT SCALE FROM THIS DRAWING.
2. THIS DRAWING CONTAINS ORDNANCE SURVEY MAPPING, REPRODUCED BY PERMISSION OF ORDNANCE SURVEY ON BEHALF OF HMSO CROWN COPYRIGHT AND DATABASE RIGHT 2018. ALL RIGHTS RESERVED. ORDNANCE SURVEY LICENCE NUMBER 0100040692.
3. ALL DIMENSIONS ARE IN METRES UNLESS STATED OTHERWISE.
4. THIS DRAWING IS TO BE READ IN CONJUNCTION WITH ALL RELEVANT DRAWINGS AND DOCUMENTS ASSOCIATED WITH THIS PROJECT.

KEYPLAN

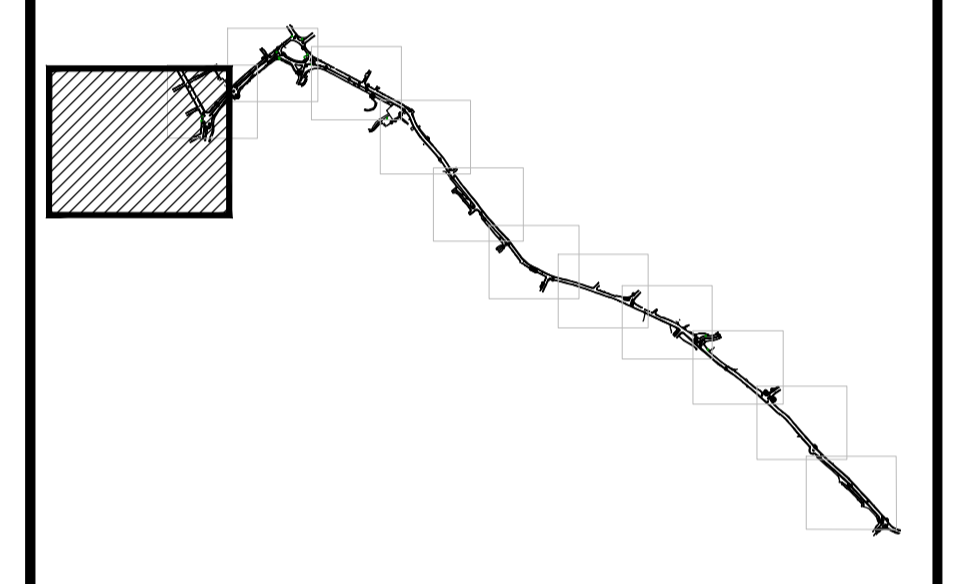

Rev.	Date	Amendment Details	Dr'n	Chk'd	App'd

This drawing should not be relied on or used in circumstances other than those for which it was originally prepared and for which Sweco UK Limited was commissioned. Sweco UK Limited accepts no responsibility for this drawing to any party other than the person by whom it was commissioned. Any party which breaches the provisions of this disclaimer shall indemnify Sweco UK Limited for all loss or damage arising therefrom.

Sweco
 2nd Floor, Quay 2
 Fountainbridge
 Edinburgh
 EH3 9QG
 Tel: +44 (0)131 550 6300
 Web: www.sweco.co.uk



Client
**EDINBURGH BIOQUARTER
 PARTNERS - TRANSPORT
 STRATEGY GROUP**

Drawing Status
CONSULTATION

Project Title
**CAMERON TOLL
 TO BIOQUARTER
 ACTIVE TRAVEL ROUTE**

Drawing Title
**2D LAYOUT DESIGN
 KINGS BUILDINGS**


Scale	Designed	Drawn	Checked	Approved
1:1000m	AMcN	AMcN		
Original Size	Date	Date	Date	Date
A1	04.10.19	04.10.19		
Drawing Number				Revision
120930-EBQ-SWE-CON-DR-01				0



NOTES

1. DO NOT SCALE FROM THIS DRAWING.
2. THIS DRAWING CONTAINS ORDNANCE SURVEY MAPPING, REPRODUCED BY PERMISSION OF ORDNANCE SURVEY ON BEHALF OF HMSO CROWN COPYRIGHT AND DATABASE RIGHT 2018. ALL RIGHTS RESERVED. ORDNANCE SURVEY LICENCE NUMBER 0100040692.
3. ALL DIMENSIONS ARE IN METRES UNLESS STATED OTHERWISE.
4. THIS DRAWING IS TO BE READ IN CONJUNCTION WITH ALL RELEVANT DRAWINGS AND DOCUMENTS ASSOCIATED WITH THIS PROJECT.

KEYPLAN

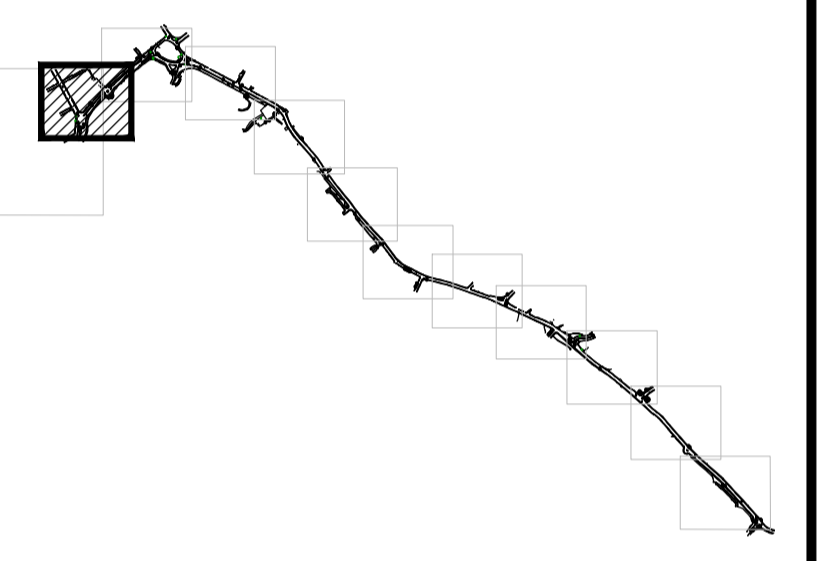

Rev.	Date	Amendment Details	Dr'n	Chk'd	App'd

This drawing should not be relied on or used in circumstances other than those for which it was originally prepared and for which Sweco UK Limited was commissioned. Sweco UK Limited accepts no responsibility for this drawing to any party other than the person by whom it was commissioned. Any party which breaches the provisions of this disclaimer shall indemnify Sweco UK Limited for all loss or damage arising therefrom.

Sweco
 2nd Floor, Quay 2
 Fountainbridge
 Edinburgh
 EH3 9QG
 Tel: +44 (0)131 550 6300
 Web: www.sweco.co.uk




Client
EDINBURGH BIOQUARTER PARTNERS - TRANSPORT STRATEGY GROUP

Drawing Status
CONSULTATION

Project Title
CAMERON TOLL TO BIOQUARTER ACTIVE TRAVEL ROUTE

Drawing Title
2D LAYOUT DESIGN SECTION 1

Scale	Designed	Drawn	Checked	Approved
1:500m	AMcN	AMcN		
Original Size	Date	Date	Date	Date
A1	04.10.19	04.10.19		
Drawing Number				Revision
120930-EBQ-SWE-CON-DR-02				0

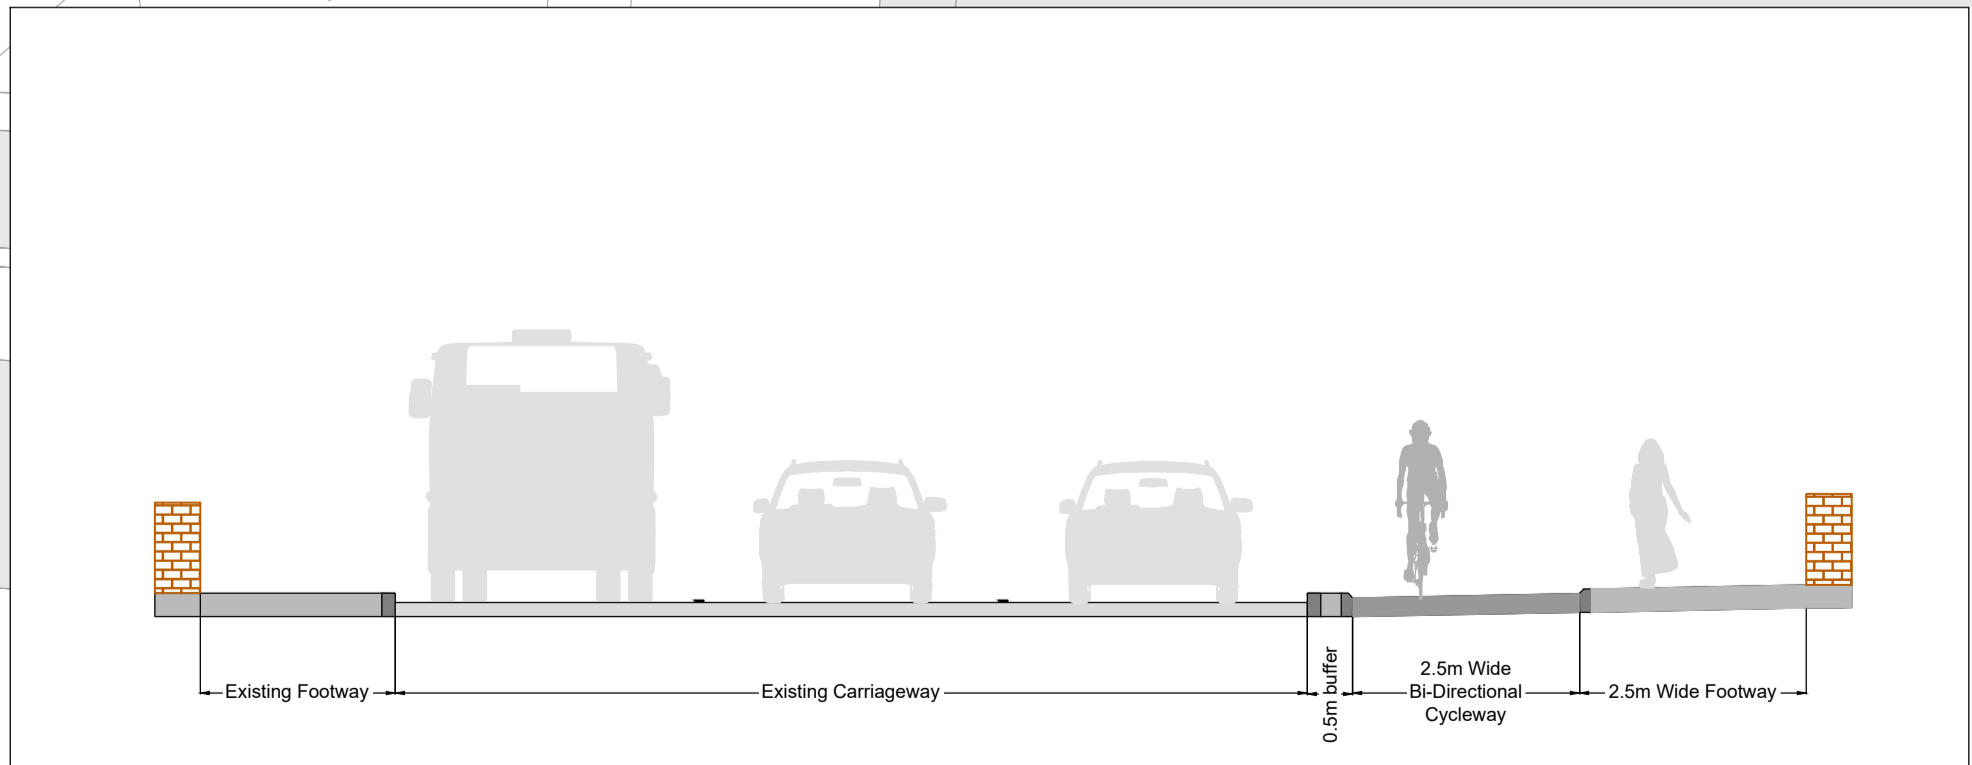


Section AA - Cross Section



NOTES

1. DO NOT SCALE FROM THIS DRAWING.
2. THIS DRAWING CONTAINS ORDNANCE SURVEY MAPPING, REPRODUCED BY PERMISSION OF ORDNANCE SURVEY ON BEHALF OF HMSO CROWN COPYRIGHT AND DATABASE RIGHT 2018. ALL RIGHTS RESERVED. ORDNANCE SURVEY LICENCE NUMBER 0100040692.
3. ALL DIMENSIONS ARE IN METRES UNLESS STATED OTHERWISE.
4. THIS DRAWING IS TO BE READ IN CONJUNCTION WITH ALL RELEVANT DRAWINGS AND DOCUMENTS ASSOCIATED WITH THIS PROJECT.

KEYPLAN

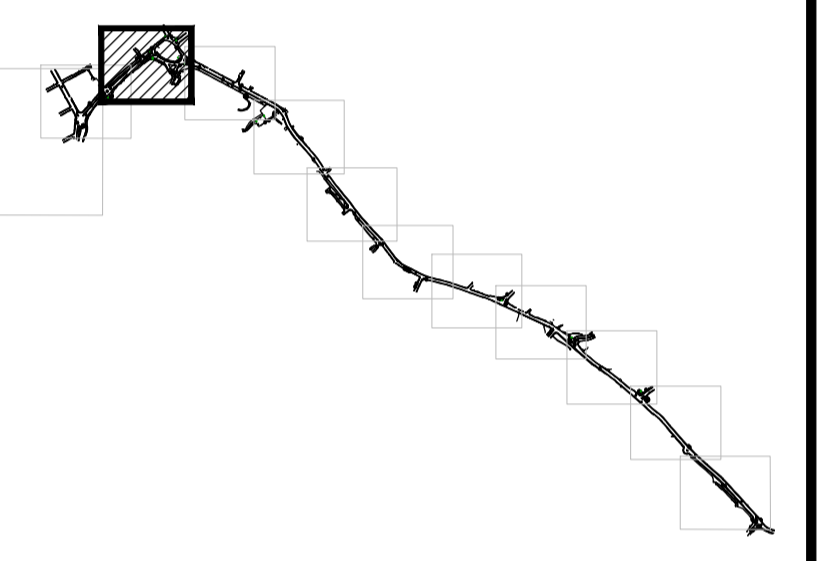

Rev.	Date	Amendment Details	Dr'n	Chk'd	App'd

This drawing should not be relied on or used in circumstances other than those for which it was originally prepared and for which Sweco UK Limited was commissioned. Sweco UK Limited accepts no responsibility for this drawing to any party other than the person by whom it was commissioned. Any party which breaches the provisions of this disclaimer shall indemnify Sweco UK Limited for all loss or damage arising therefrom.

Sweco
 2nd Floor, Quay 2
 Fountainbridge
 Edinburgh
 EH3 9QG
 Tel: +44 (0)131 550 6300
 Web: www.sweco.co.uk




Client
EDINBURGH BIOQUARTER PARTNERS - TRANSPORT STRATEGY GROUP

Drawing Status
CONSULTATION

Project Title
CAMERON TOLL TO BIOQUARTER ACTIVE TRAVEL ROUTE

Drawing Title
2D LAYOUT DESIGN SECTION 2

Scale	Designed	Drawn	Checked	Approved
1:500m	AMcN	AMcN		
Original Size	Date	Date	Date	Date
A1	04.10.19	04.10.19		
Drawing Number	Revision			
120930-EBQ-SWE-CON-DR-03	0			

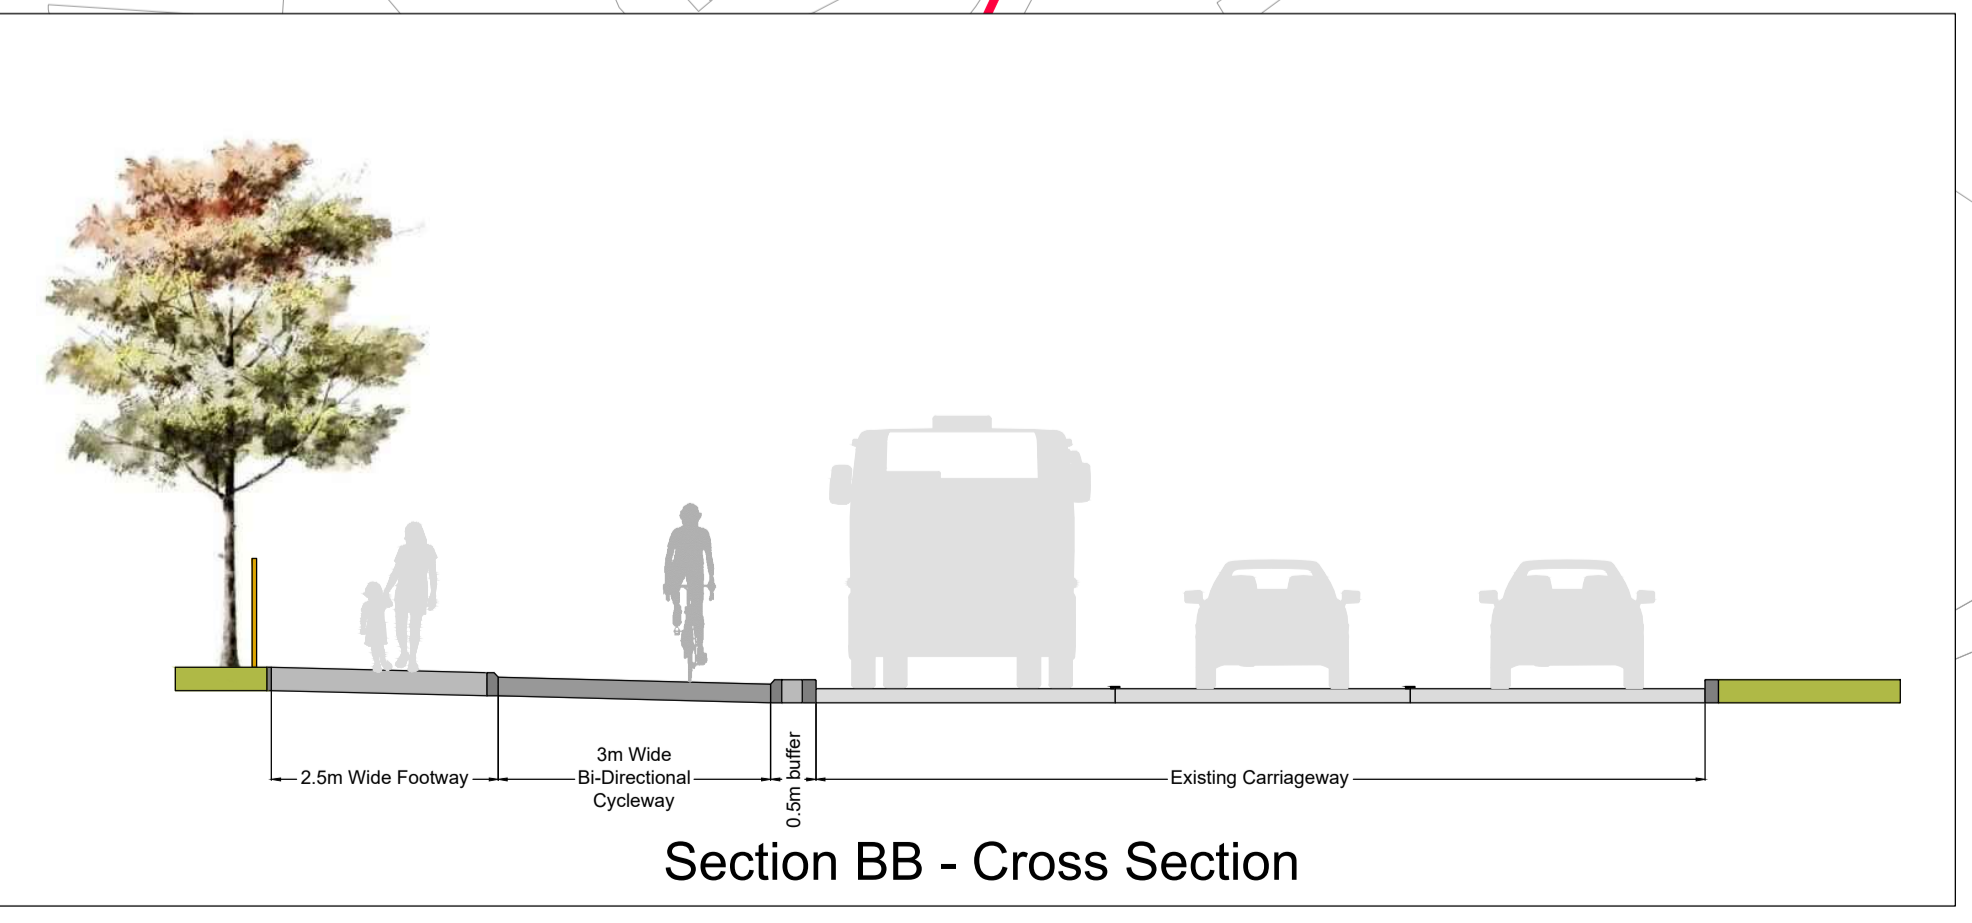




NOTES

1. DO NOT SCALE FROM THIS DRAWING.
2. THIS DRAWING CONTAINS ORDNANCE SURVEY MAPPING, REPRODUCED BY PERMISSION OF ORDNANCE SURVEY ON BEHALF OF HMSO CROWN COPYRIGHT AND DATABASE RIGHT 2018. ALL RIGHTS RESERVED. ORDNANCE SURVEY LICENCE NUMBER 0100040692.
3. ALL DIMENSIONS ARE IN METRES UNLESS STATED OTHERWISE.
4. THIS DRAWING IS TO BE READ IN CONJUNCTION WITH ALL RELEVANT DRAWINGS AND DOCUMENTS ASSOCIATED WITH THIS PROJECT.

KEYPLAN

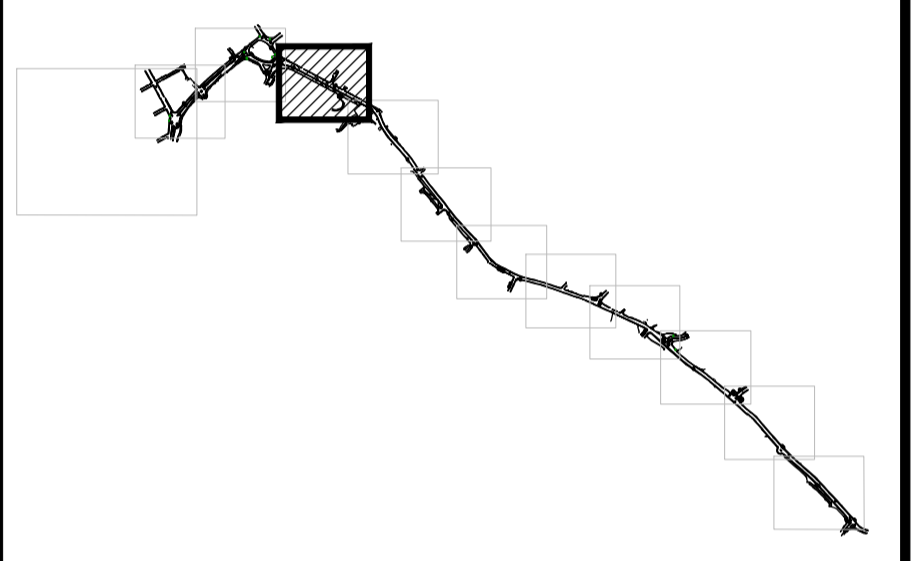

Rev.	Date	Amendment Details	Dr'n	Chk'd	App'd

This drawing should not be relied on or used in circumstances other than those for which it was originally prepared and for which Sweco UK Limited was commissioned. Sweco UK Limited accepts no responsibility for this drawing to any party other than the person by whom it was commissioned. Any party which breaches the provisions of this disclaimer shall identify Sweco UK Limited for all loss or damage arising therefrom.

Sweco
 2nd Floor, Quay 2
 Fountainbridge
 Edinburgh
 EH3 9QG
 Tel: +44 (0)131 550 6300
 Web: www.sweco.co.uk



Client
EDINBURGH BIOQUARTER PARTNERS - TRANSPORT STRATEGY GROUP

Drawing Status
CONSULTATION

Project Title
CAMERON TOLL TO BIOQUARTER ACTIVE TRAVEL ROUTE

Drawing Title
2D LAYOUT DESIGN SECTION 3


Scale	Designed	Drawn	Checked	Approved
1:500m	AMcN	AMcN		
Original Size	Date	Date	Date	Date
A1	10.04.19	10.04.19		
Drawing Number				Revision
120930-EBQ-SWE-CON-DR-04				0



NOTES

1. DO NOT SCALE FROM THIS DRAWING.
2. THIS DRAWING CONTAINS ORDNANCE SURVEY MAPPING, REPRODUCED BY PERMISSION OF ORDNANCE SURVEY ON BEHALF OF HMSO CROWN COPYRIGHT AND DATABASE RIGHT 2018. ALL RIGHTS RESERVED. ORDNANCE SURVEY LICENCE NUMBER 0100040692.
3. ALL DIMENSIONS ARE IN METRES UNLESS STATED OTHERWISE.
4. THIS DRAWING IS TO BE READ IN CONJUNCTION WITH ALL RELEVANT DRAWINGS AND DOCUMENTS ASSOCIATED WITH THIS PROJECT.

KEYPLAN

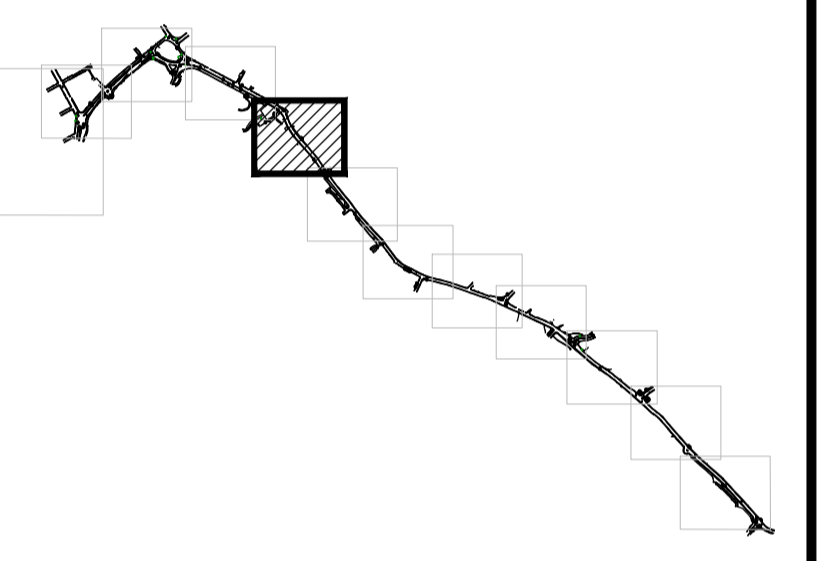

Rev.	Date	Amendment Details	Dr'n	Chk'd	App'd

This drawing should not be relied on or used in circumstances other than those for which it was originally prepared and for which Sweco UK Limited was commissioned. Sweco UK Limited accepts no responsibility for this drawing to any party other than the person by whom it was commissioned. Any party which breaches the provisions of this disclaimer shall indemnify Sweco UK Limited for all loss or damage arising therefrom.

Sweco
2nd Floor, Quay 2
Fountainbridge
Edinburgh
EH3 9QG
Tel: +44 (0)131 550 6300
Web: www.sweco.co.uk




Client
EDINBURGH BIOQUARTER PARTNERS - TRANSPORT STRATEGY GROUP

Drawing Status
CONSULTATION


Project Title
CAMERON TOLL TO BIOQUARTER ACTIVE TRAVEL ROUTE

Drawing Title
2D LAYOUT DESIGN SECTION 4

Scale	Designed	Drawn	Checked	Approved
1:500m	AMcN	AMcN		
Original Size	Date	Date	Date	Date
A1	04.10.19	04.10.19		
Drawing Number				Revision
120930-EBQ-SWE-CON-DR-05				0

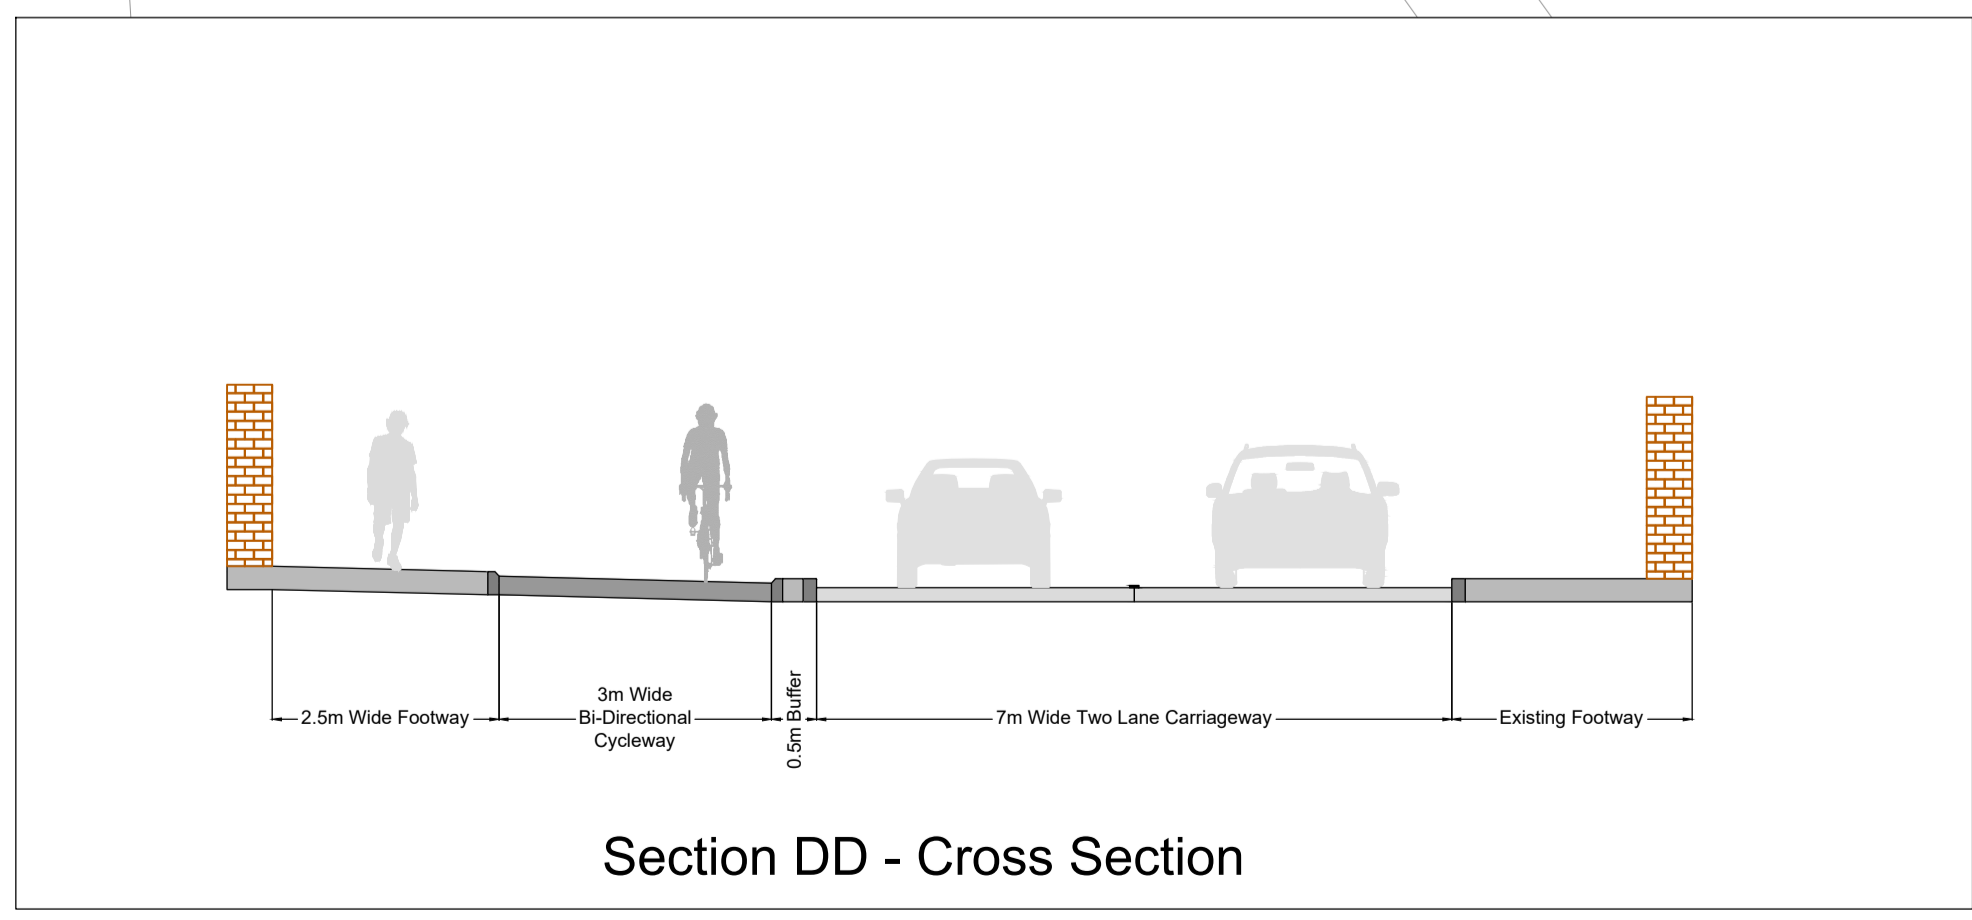

Section DD - Cross Section

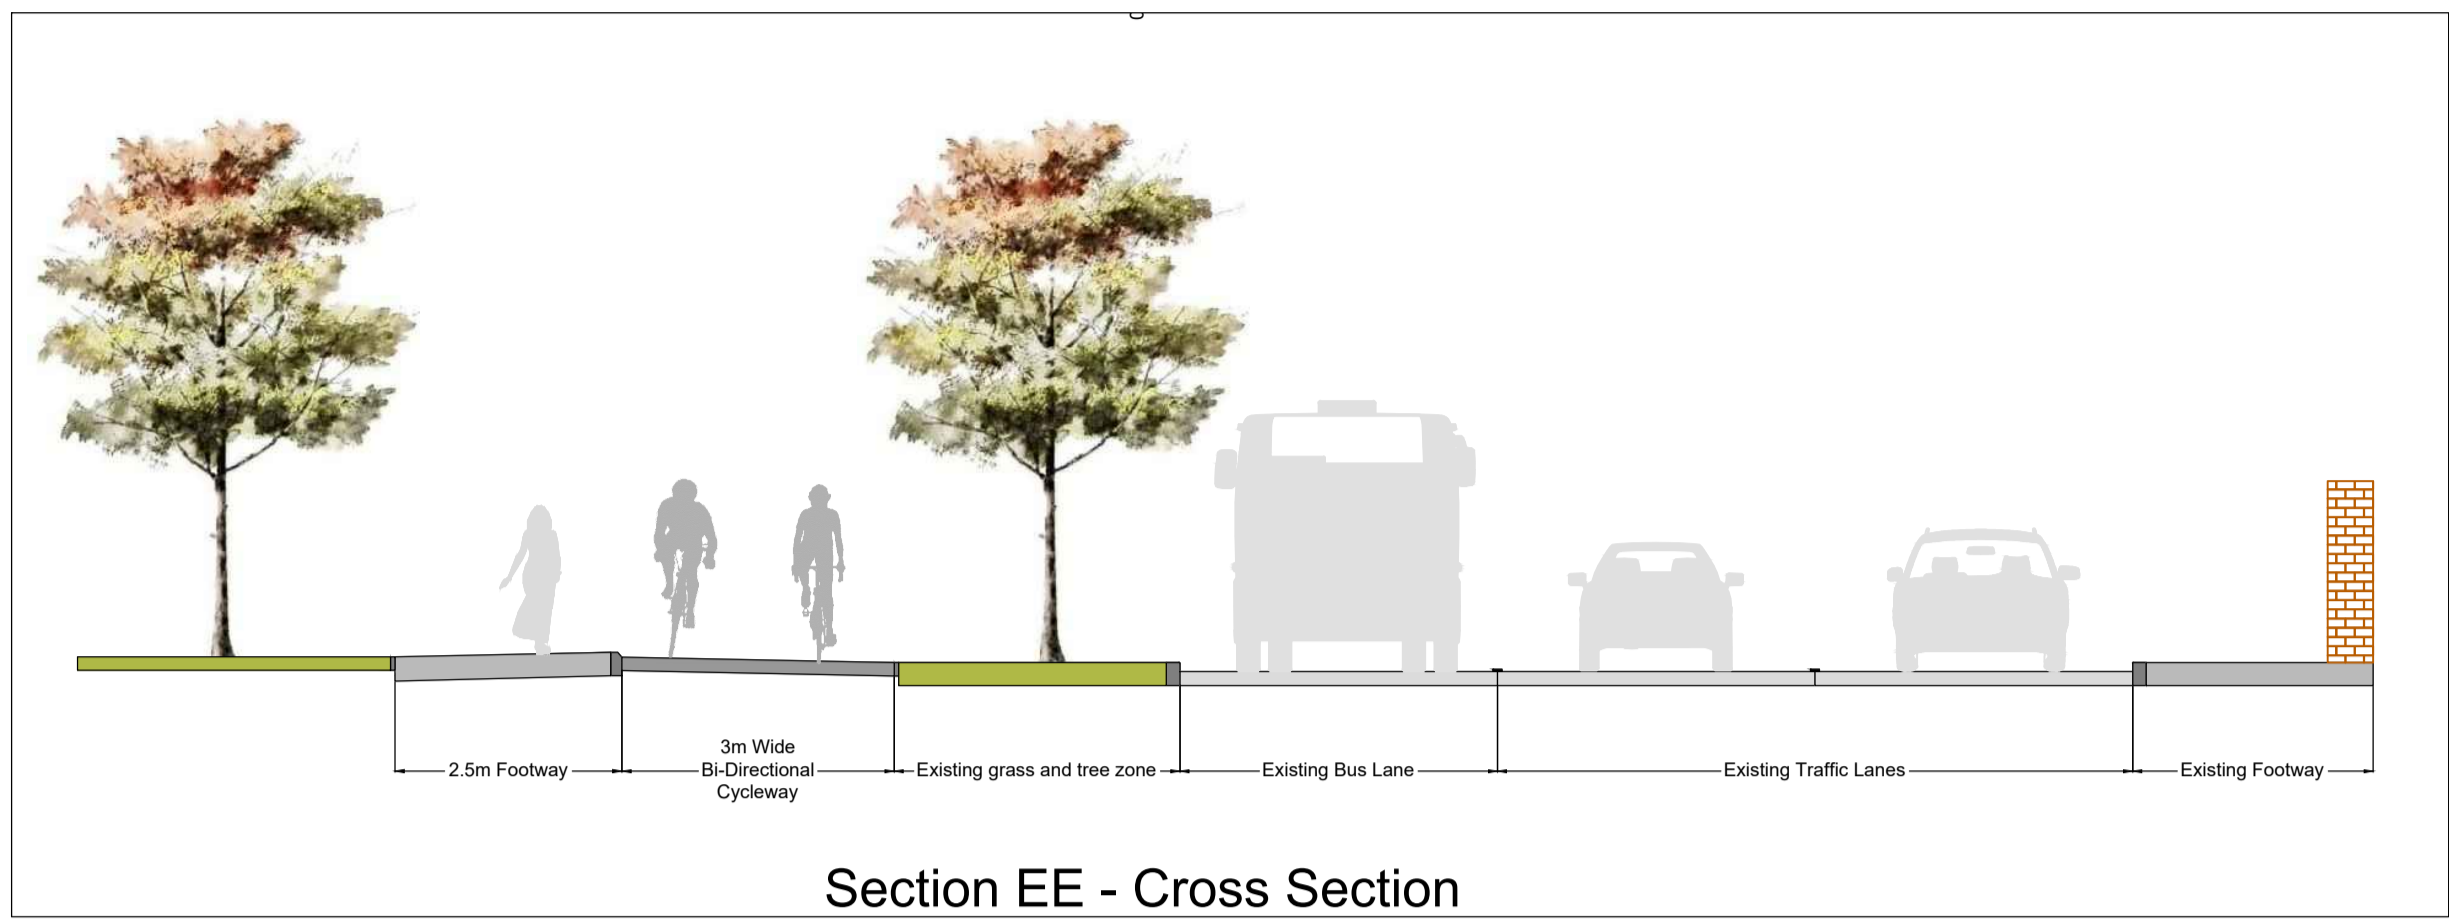


Section EE - Cross Section

NOTES

1. DO NOT SCALE FROM THIS DRAWING.
2. THIS DRAWING CONTAINS ORDNANCE SURVEY MAPPING, REPRODUCED BY PERMISSION OF ORDNANCE SURVEY ON BEHALF OF HMSO CROWN COPYRIGHT AND DATABASE RIGHT 2018. ALL RIGHTS RESERVED. ORDNANCE SURVEY LICENCE NUMBER 0100040692.
3. ALL DIMENSIONS ARE IN METRES UNLESS STATED OTHERWISE.
4. THIS DRAWING IS TO BE READ IN CONJUNCTION WITH ALL RELEVANT DRAWINGS AND DOCUMENTS ASSOCIATED WITH THIS PROJECT.

KEYPLAN

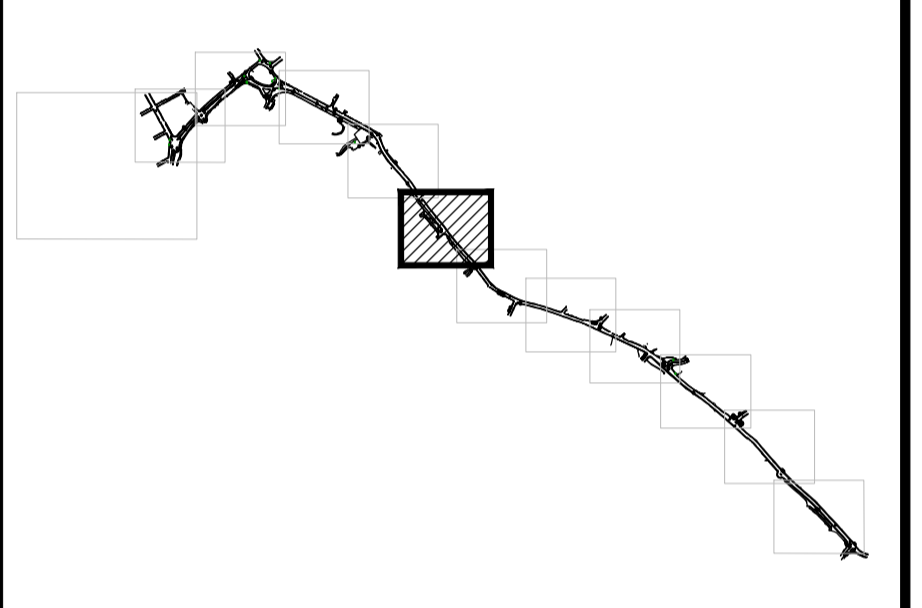

Rev.	Date	Amendment Details	Dr'n	Chk'd	App'd

This drawing should not be relied on or used in circumstances other than those for which it was originally prepared and for which Sweco UK Limited was commissioned. Sweco UK Limited accepts no responsibility for this drawing to any party other than the person by whom it was commissioned. Any party which breaches the provisions of this disclaimer shall indemnify Sweco UK Limited for all loss or damage arising therefrom.

Sweco
 2nd Floor, Quay 2
 Fountainbridge
 Edinburgh
 EH3 9QG
 Tel: +44 (0)131 550 6300
 Web: www.sweco.co.uk





Client
EDINBURGH BIOQUARTER PARTNERS - TRANSPORT STRATEGY GROUP

Drawing Status
CONSULTATION

Project Title
CAMERON TOLL TO BIOQUARTER ACTIVE TRAVEL ROUTE

Drawing Title
2D LAYOUT DESIGN SECTION 5


Scale	1:500m	Designed	AMcN	Drawn	AMcN	Checked		Approved		
Original Size	A1	Date	04.10.19	Date	04.10.19	Date		Date		
Drawing Number	120930-EBQ-SWE-CON-DR-06								Revision	0

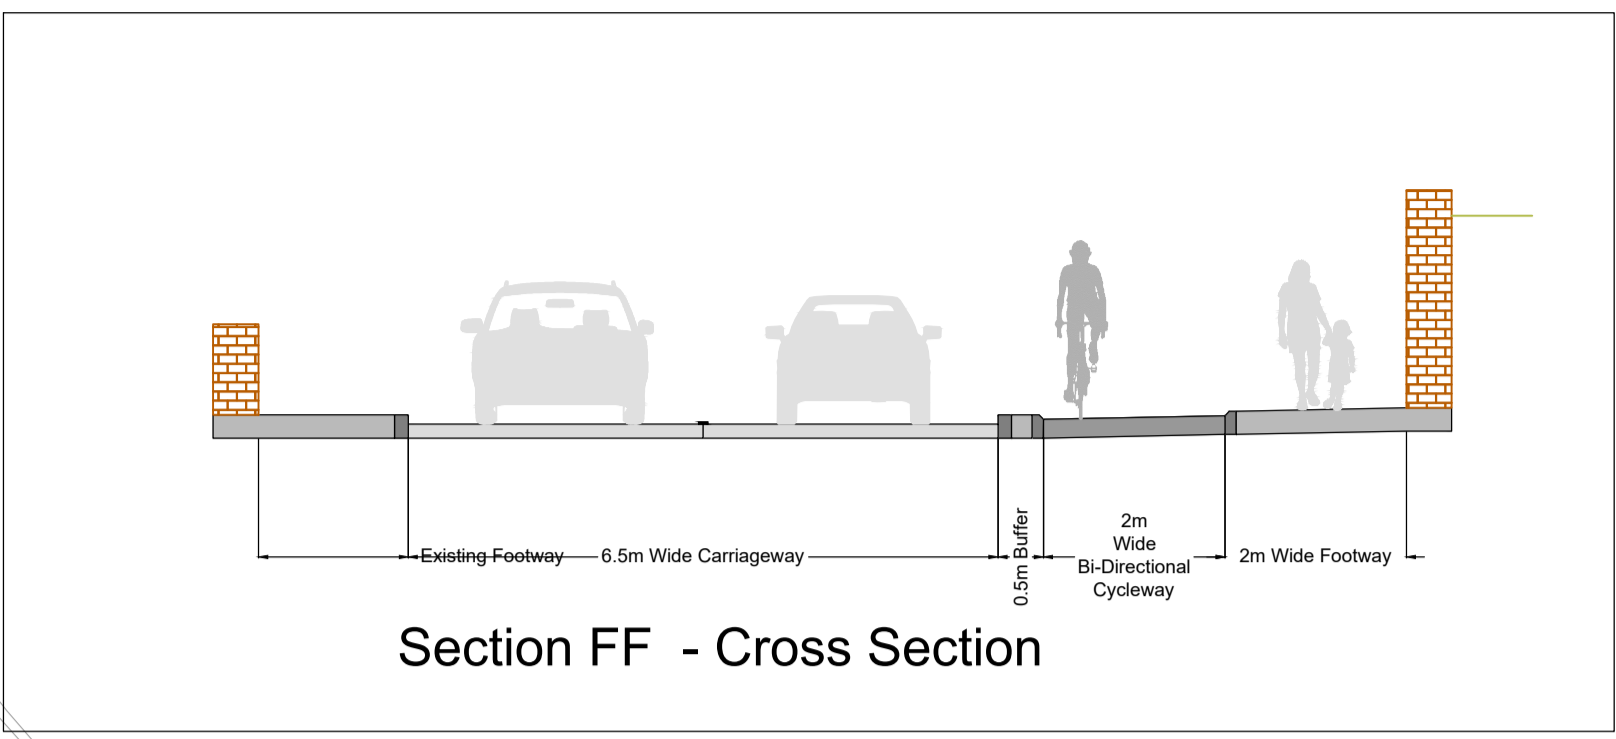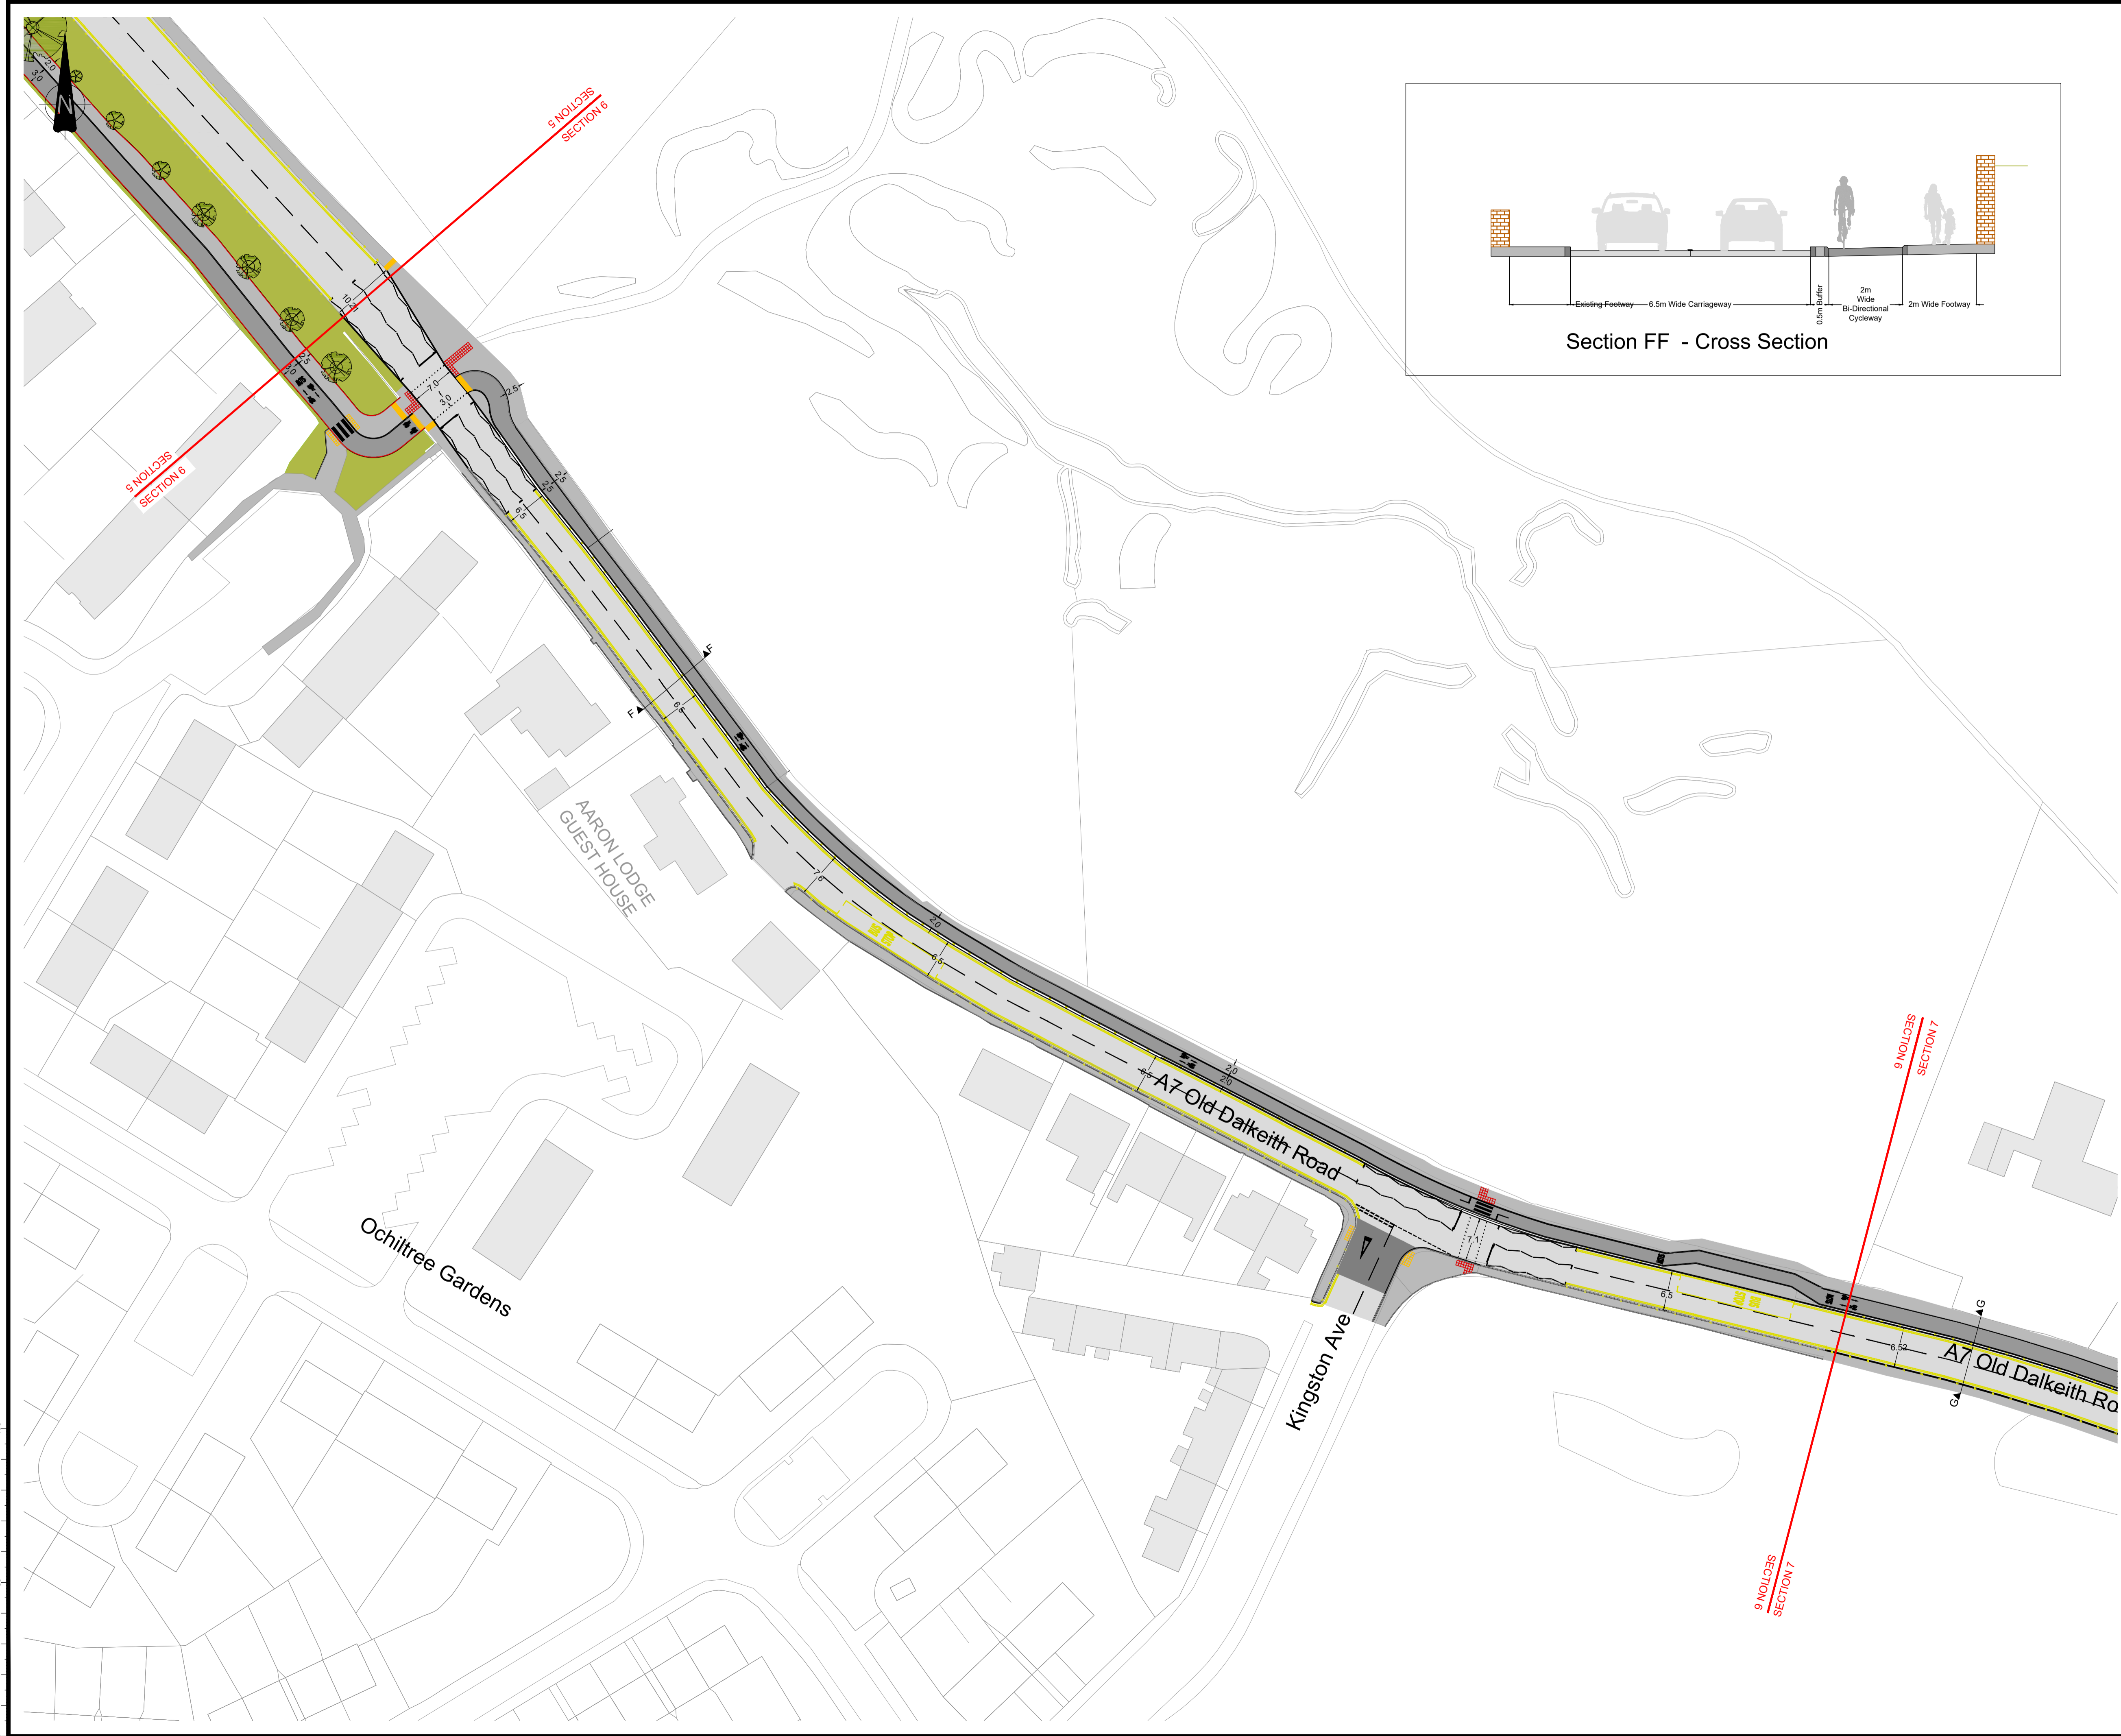

NOTES

1. DO NOT SCALE FROM THIS DRAWING.
2. THIS DRAWING CONTAINS ORDNANCE SURVEY MAPPING, REPRODUCED BY PERMISSION OF ORDNANCE SURVEY ON BEHALF OF HMSO CROWN COPYRIGHT AND DATABASE RIGHT 2018. ALL RIGHTS RESERVED. ORDNANCE SURVEY LICENCE NUMBER 0100040692.
3. ALL DIMENSIONS ARE IN METRES UNLESS STATED OTHERWISE.
4. THIS DRAWING IS TO BE READ IN CONJUNCTION WITH ALL RELEVANT DRAWINGS AND DOCUMENTS ASSOCIATED WITH THIS PROJECT.

KEYPLAN

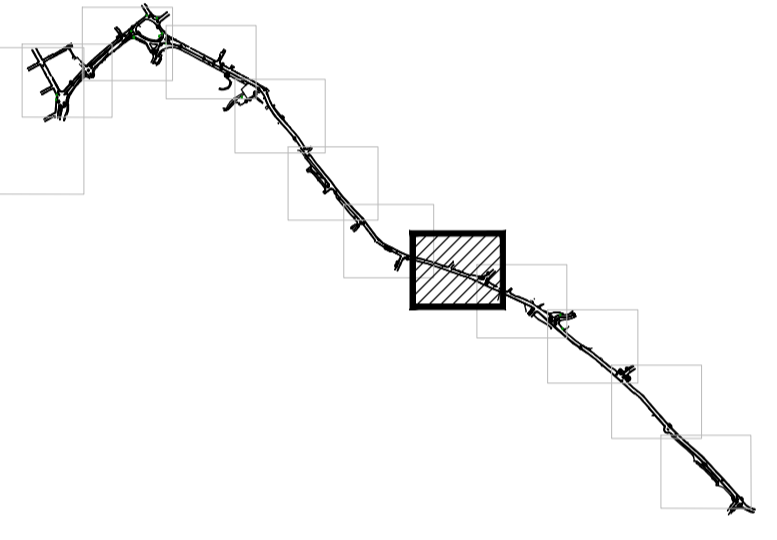

Rev.	Date	Amendment Details	Dr'n	Chk'd	App'd

This drawing should not be relied on or used in circumstances other than those for which it was originally prepared and for which Sweco UK Limited was commissioned. Sweco UK Limited accepts no responsibility for this drawing to any party other than the person by whom it was commissioned. Any party which breaches the provisions of this disclaimer shall identify Sweco UK Limited for all loss or damage arising therefrom.

Sweco
 2nd Floor, Quay 2
 Fountainbridge
 Edinburgh
 EH3 9QG
 Tel: +44 (0)131 550 6300
 Web: www.sweco.co.uk



Client
EDINBURGH BIOQUARTER PARTNERS - TRANSPORT STRATEGY GROUP

Drawing Status
CONSULTATION

Project Title
CAMERON TOLL TO BIOQUARTER ACTIVE TRAVEL ROUTE


Drawing Title
2D LAYOUT DESIGN SECTION 6

Scale	1:500m	Designed	AMcN	Drawn	AMcN	Checked		Approved		
Original Size	A1	Date	04.10.19	Date	04.10.19	Date		Date		
Drawing Number	120930-EBQ-SWE-CON-DR-07								Revision	0

NOTES

- DO NOT SCALE FROM THIS DRAWING.
- THIS DRAWING CONTAINS ORDNANCE SURVEY MAPPING, REPRODUCED BY PERMISSION OF ORDNANCE SURVEY ON BEHALF OF HMSO CROWN COPYRIGHT AND DATABASE RIGHT 2018. ALL RIGHTS RESERVED. ORDNANCE SURVEY LICENCE NUMBER 0100040692.
- ALL DIMENSIONS ARE IN METRES UNLESS STATED OTHERWISE.
- THIS DRAWING IS TO BE READ IN CONJUNCTION WITH ALL RELEVANT DRAWINGS AND DOCUMENTS ASSOCIATED WITH THIS PROJECT.

KEYPLAN

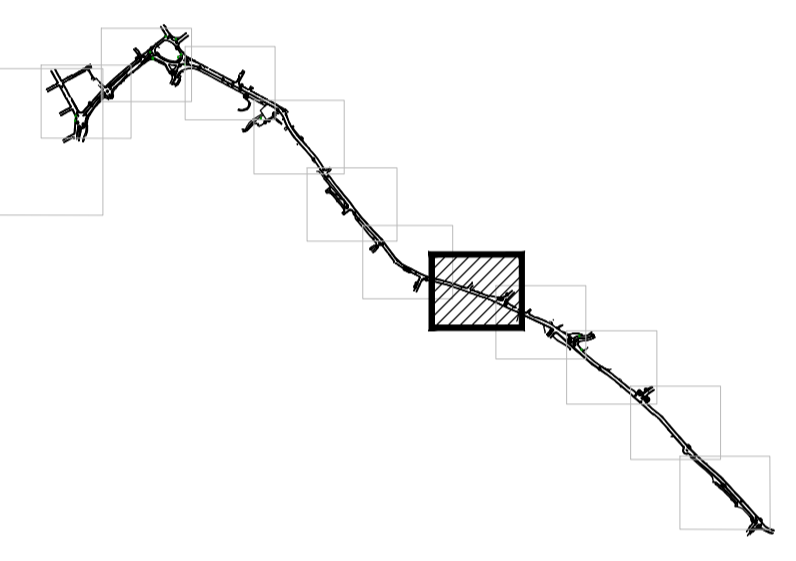

Rev.	Date	Amendment Details	Dr'n	Chk'd	App'd

This drawing should not be relied on or used in circumstances other than those for which it was originally prepared and for which Sweco UK Limited was commissioned. Sweco UK Limited accepts no responsibility for this drawing to any party other than the person by whom it was commissioned. Any party which breaches the provisions of this disclaimer shall indemnify Sweco UK Limited for all loss or damage arising therefrom.

Sweco
2nd Floor, Quay 2
Fountainbridge
Edinburgh
EH3 9QG
Tel: +44 (0)131 550 6300
Web: www.sweco.co.uk




Client
EDINBURGH BIOQUARTER PARTNERS - TRANSPORT STRATEGY GROUP

Drawing Status
CONSULTATION

Project Title
CAMERON TOLL TO BIOQUARTER ACTIVE TRAVEL ROUTE

Drawing Title
2D LAYOUT DESIGN SECTION 7

Scale	Designed	Drawn	Checked	Approved
1:500m	AMcN	AMcN		
Original Size	Date	Date	Date	Date
A1	04.10.19	04.10.19		
Drawing Number				Revision
120930-EBQ-SWE-CON-DR-08				0

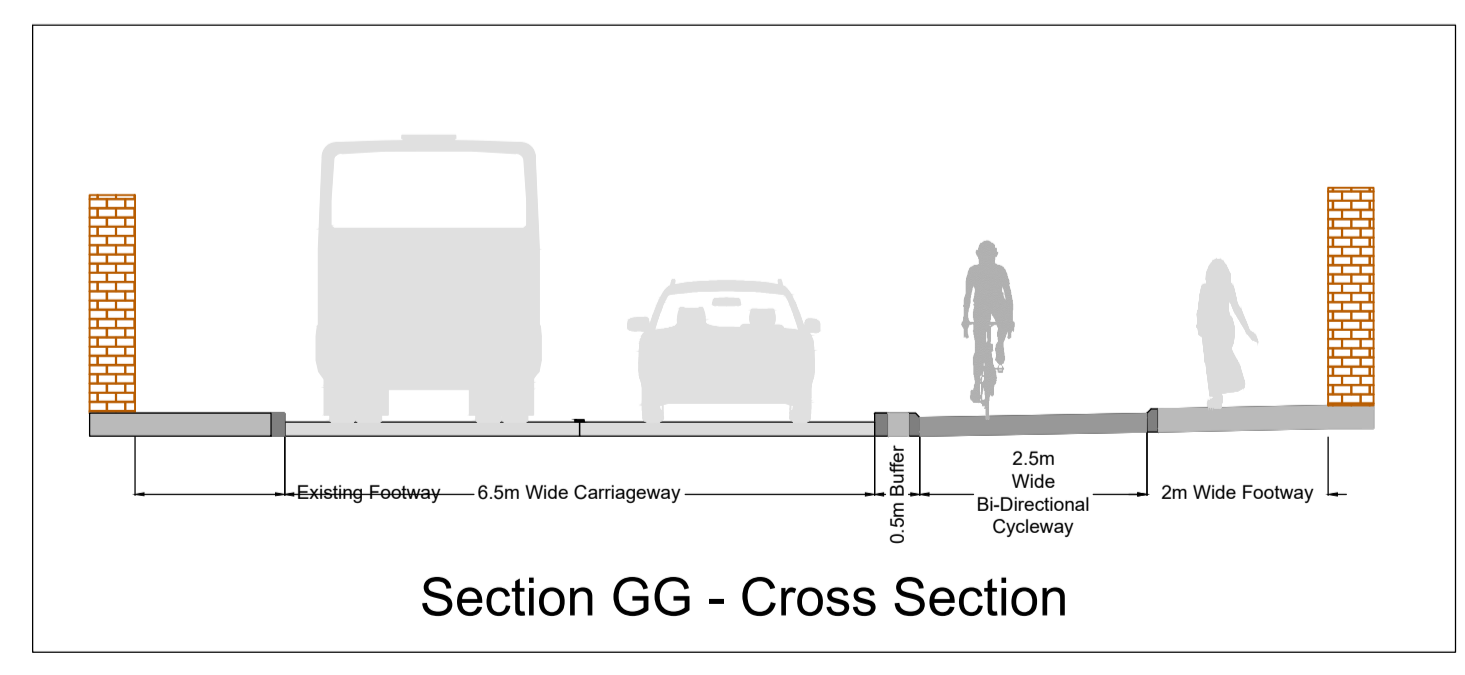



SITE OF ROYAL HOSPITAL FOR SICK CHILDREN

Tie into existing shared use illuminated path

Little France Crescent

A7 Old Dalkeith Road


Morecthyvale Road

A7 Old Dalkeith Road

NOTES

1. DO NOT SCALE FROM THIS DRAWING.
2. THIS DRAWING CONTAINS ORDNANCE SURVEY MAPPING, REPRODUCED BY PERMISSION OF ORDNANCE SURVEY ON BEHALF OF HMSO CROWN COPYRIGHT AND DATABASE RIGHT 2018. ALL RIGHTS RESERVED. ORDNANCE SURVEY LICENCE NUMBER 0100040692.
3. ALL DIMENSIONS ARE IN METRES UNLESS STATED OTHERWISE.
4. THIS DRAWING IS TO BE READ IN CONJUNCTION WITH ALL RELEVANT DRAWINGS AND DOCUMENTS ASSOCIATED WITH THIS PROJECT.

KEYPLAN

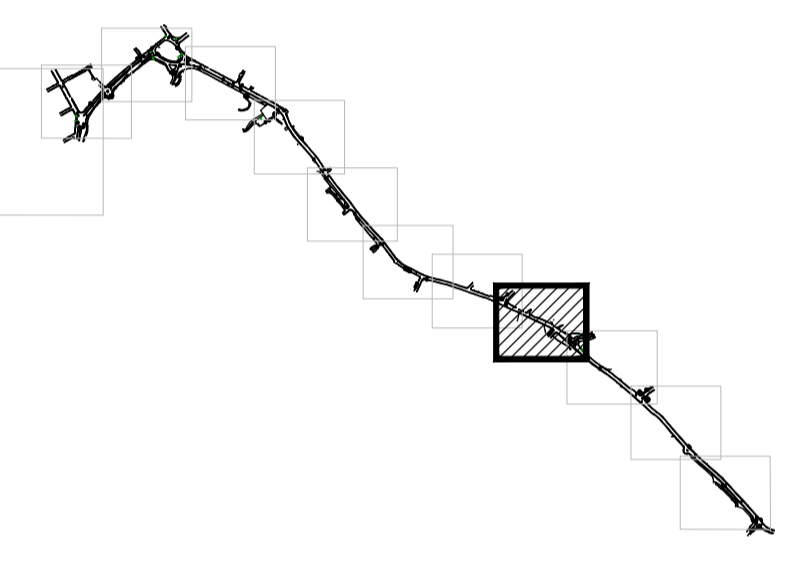

Rev.	Date	Amendment Details	Dr'n	Chk'd	App'd

This drawing should not be relied on or used in circumstances other than those for which it was originally prepared and for which Sweco UK Limited was commissioned. Sweco UK Limited accepts no responsibility for this drawing to any party other than the person by whom it was commissioned. Any party which breaches the provisions of this disclaimer shall indemnify Sweco UK Limited for all loss or damage arising therefrom.

Sweco
2nd Floor, Quay 2
Fountainbridge
Edinburgh
EH3 9QG
Tel: +44 (0)131 550 6300
Web: www.sweco.co.uk



Client
EDINBURGH BIOQUARTER PARTNERS - TRANSPORT STRATEGY GROUP

Drawing Status
CONSULTATION

Project Title
CAMERON TOLL TO BIOQUARTER ACTIVE TRAVEL ROUTE

Drawing Title
2D LAYOUT DESIGN SECTION 8

Scale	Designed	Drawn	Checked	Approved
1:500m	AMcN	AMcN		
Original Size	Date	Date	Date	Date
A1	04.10.19	04.10.19		
Drawing Number				Revision
120930-EBQ-SWE-CON-DR-09				0