


10mm wide

Diag 1014  
4500mm long

pedestrian  
symbol

continuous line  
100mm wide

pedestrian  
symbol

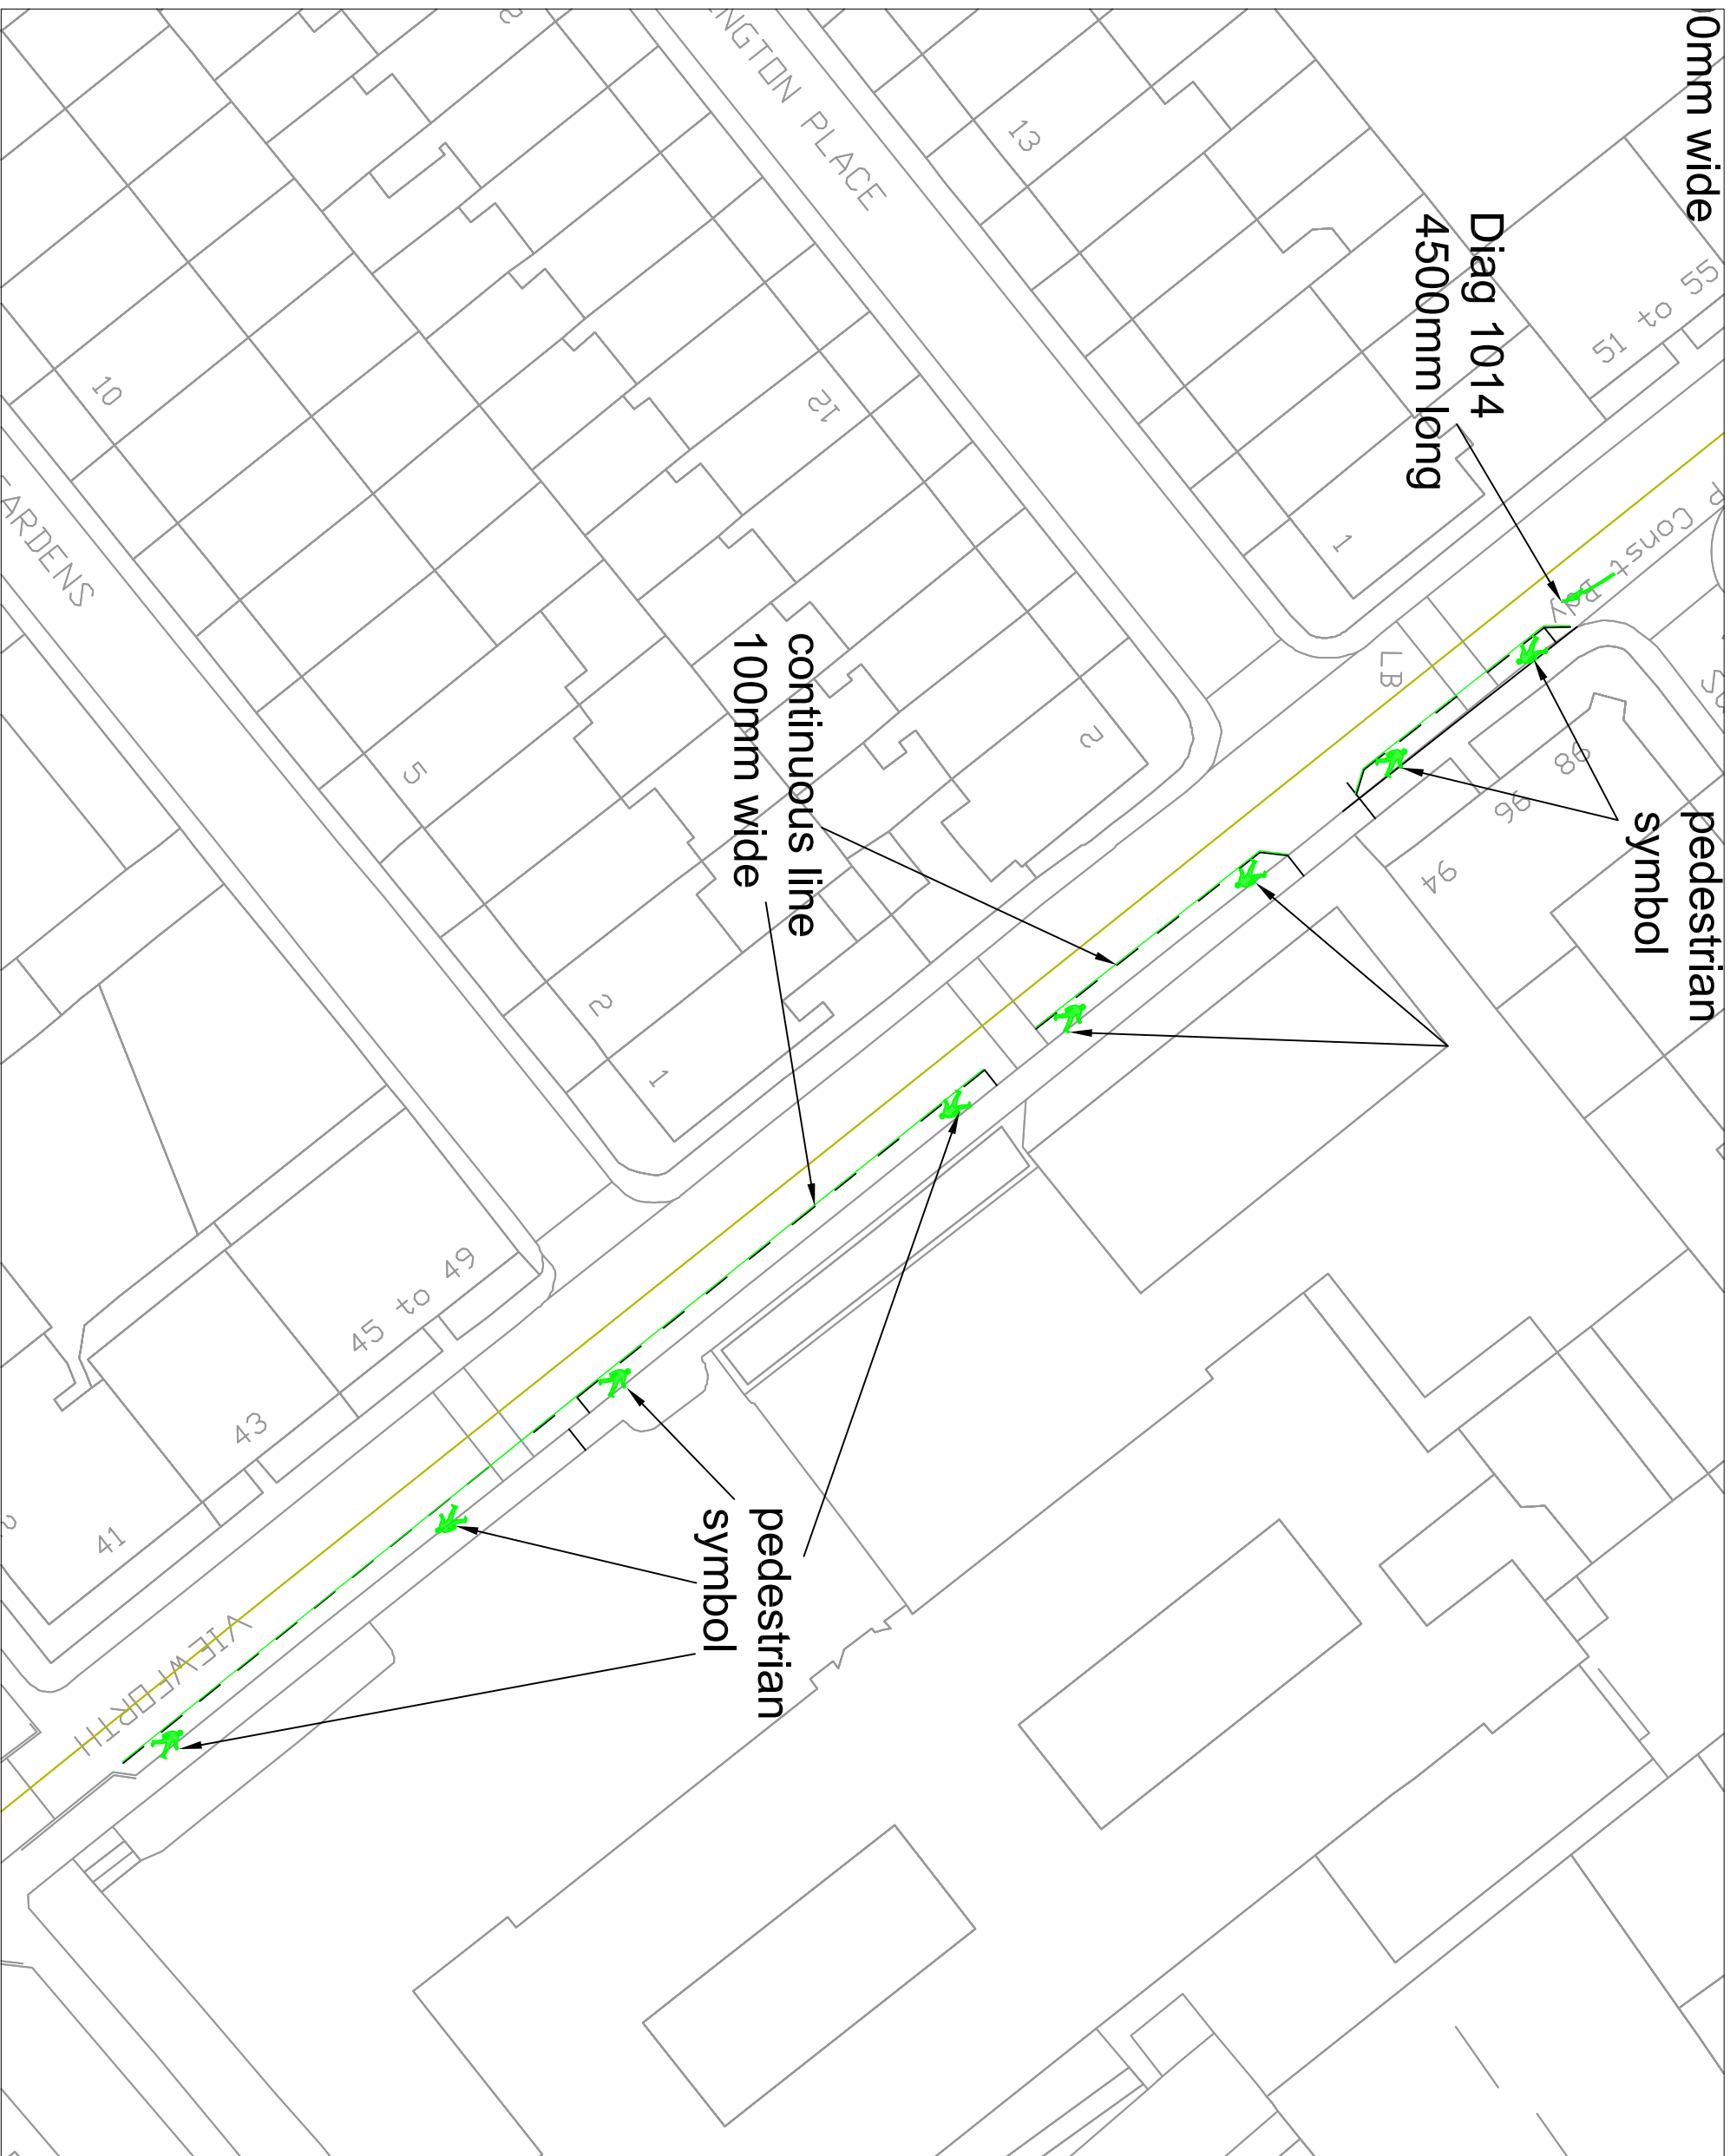

REV	DETAILS	BY	DATE	CHECK

**EDINBURGH**

THE CITY OF EDINBURGH COUNCIL

The City of Edinburgh Council  
 Waverley Court  
 4 East Market Street  
 Edinburgh, EH1 8BG  
 Telephone: 0131 220 2000

SPACES FOR PEOPLE

Widened Footway  
 Boroughmuir High School

Date: 11/2/20  
 Scale: 1:500  
 Job No.      Drawn by: RFP  
 Checked by: S. Skelton