


continuous line
100mm wide

pedestrian
symbol

pedestrian
symbol

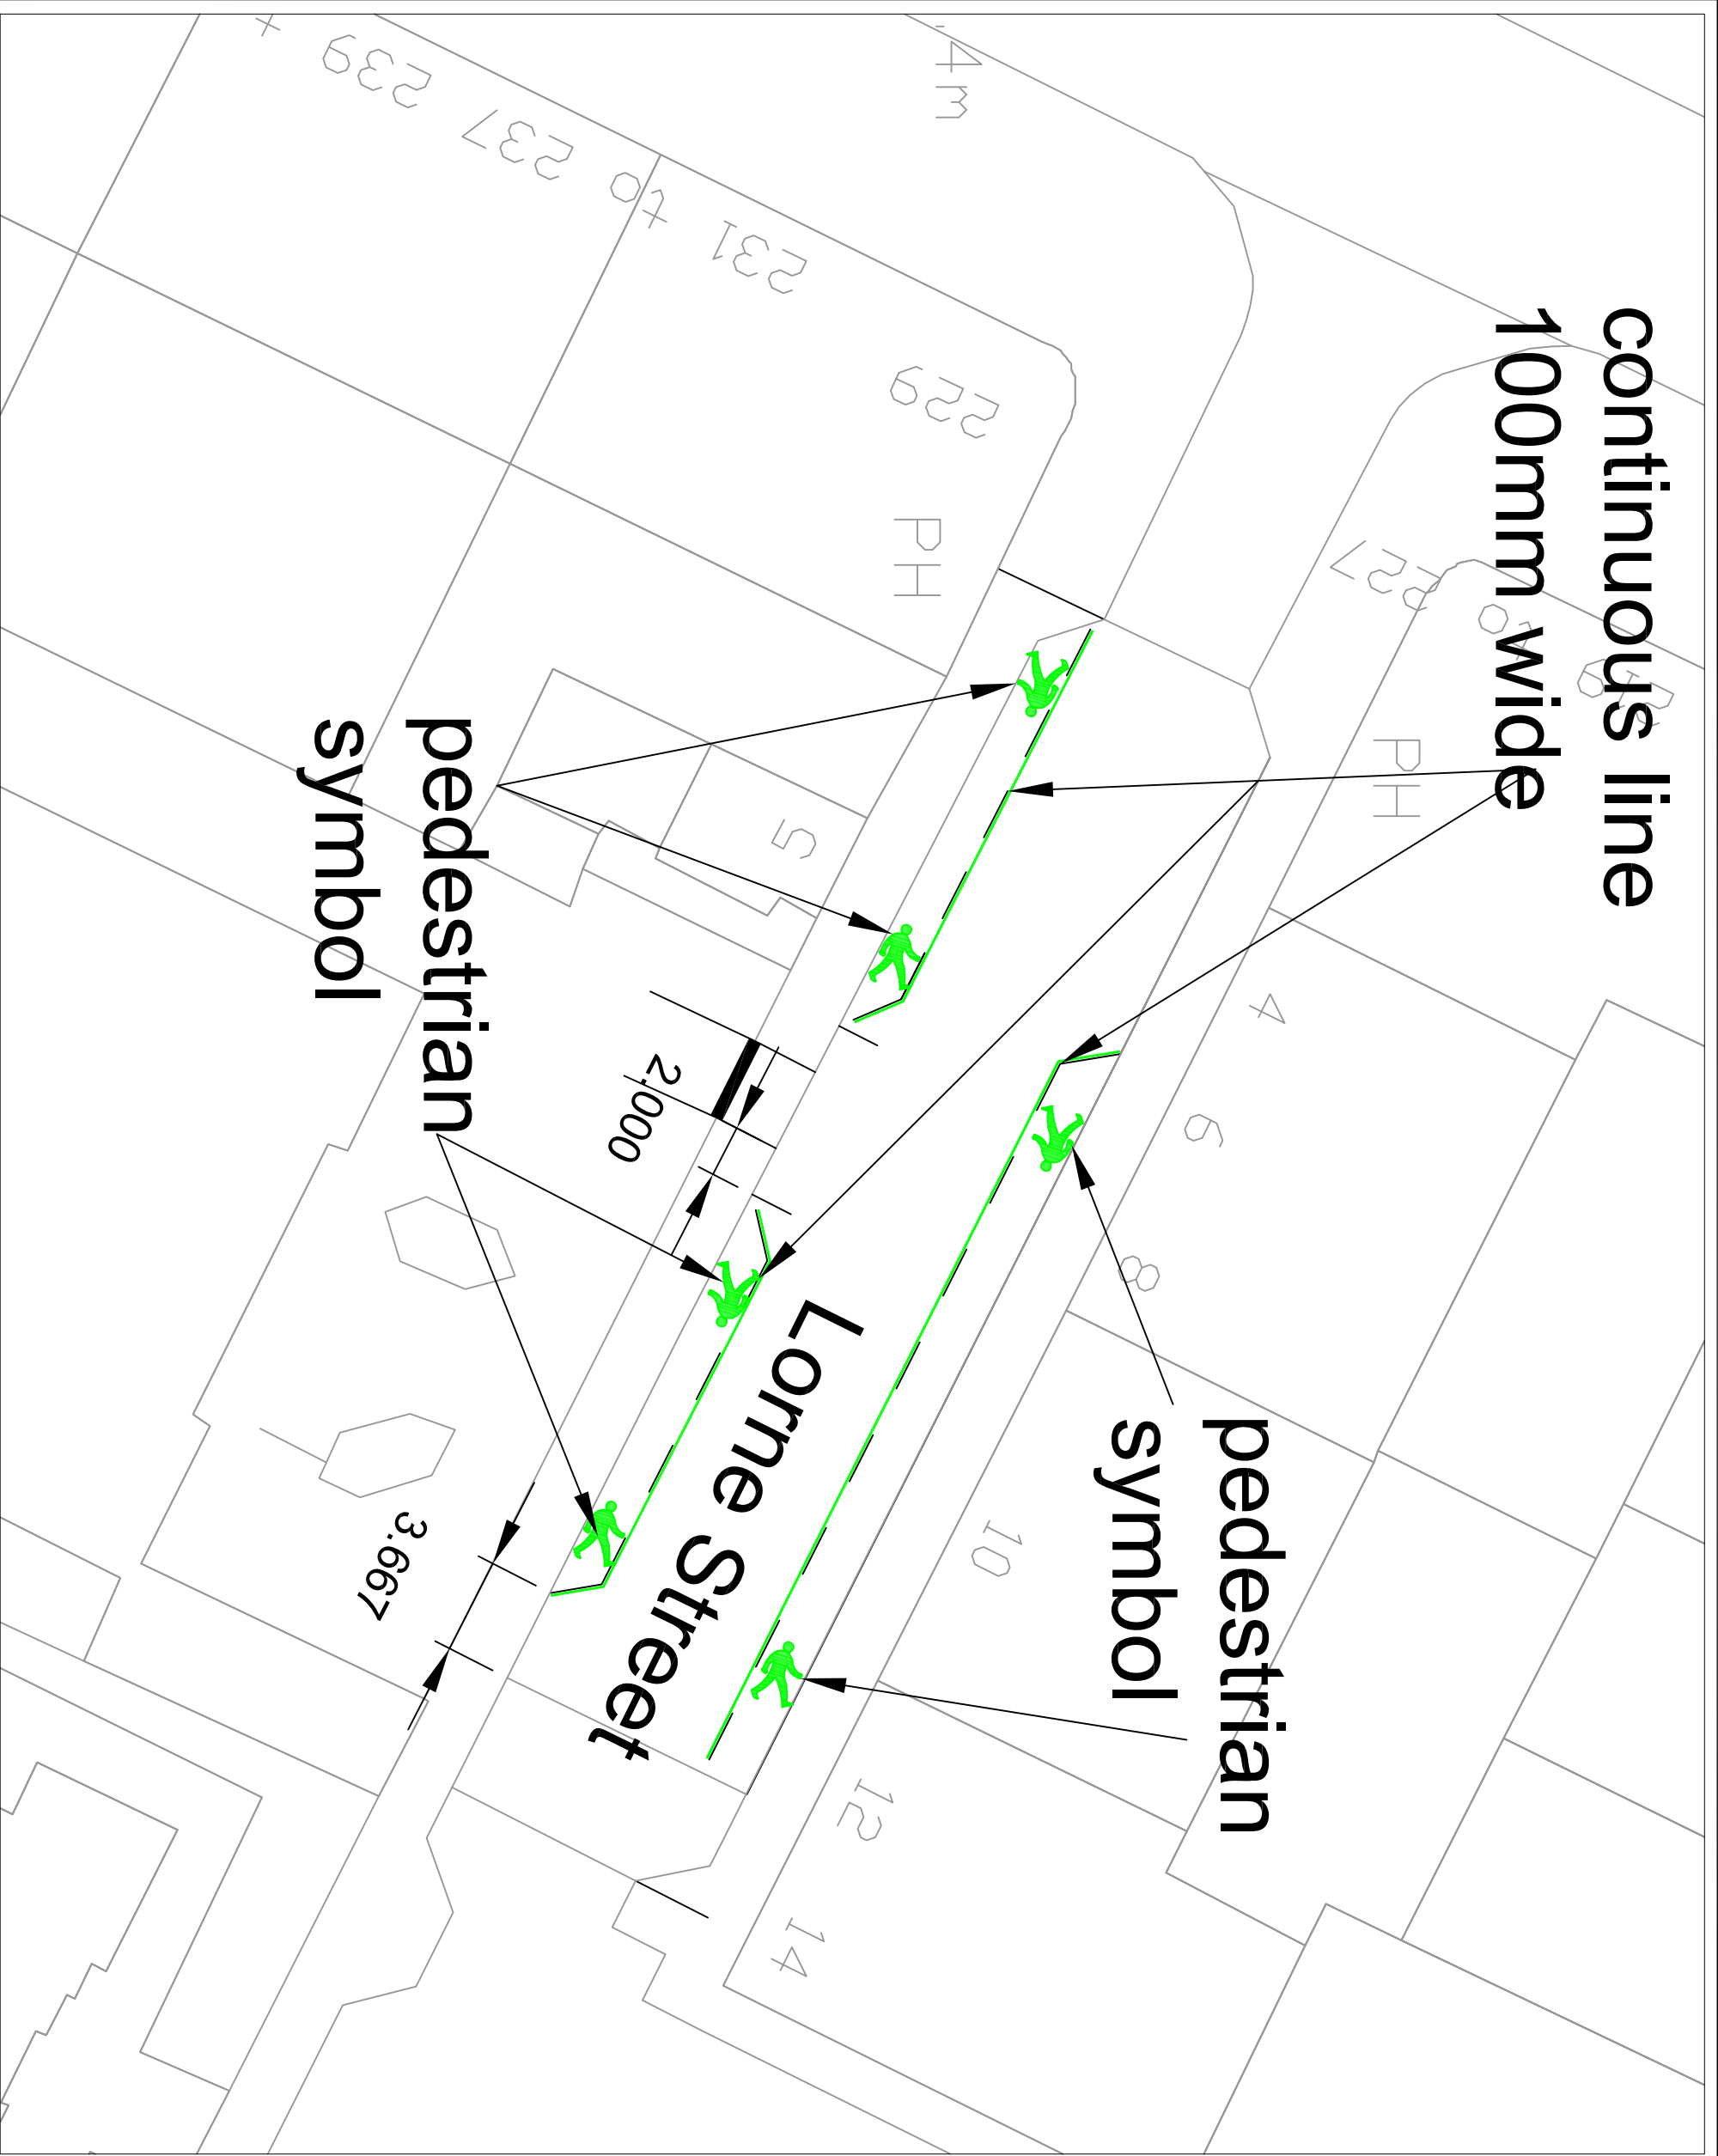

REV	DETAILS	BY	DATE	CHECK

EDINBURGH
THE CITY OF EDINBURGH COUNCIL

The City of Edinburgh Council
Waverley Court
4 East Market Street
Edinburgh, EH3 8BQ
Telephone: 0131 220 2000

PLACE MANAGEMENT
ROADS AND TRANSPORT INFRASTRUCTURE
TRANSPORT CONTRACTS AND DESIGN

SPACES FOR PEOPLE

Widened Footways
Lorne Street Primary School

Date: 11/2/20
Scale: 1:250
Job No. _____
Drawn by: RFP
Checked by: S. Skelton