


VIEW 3

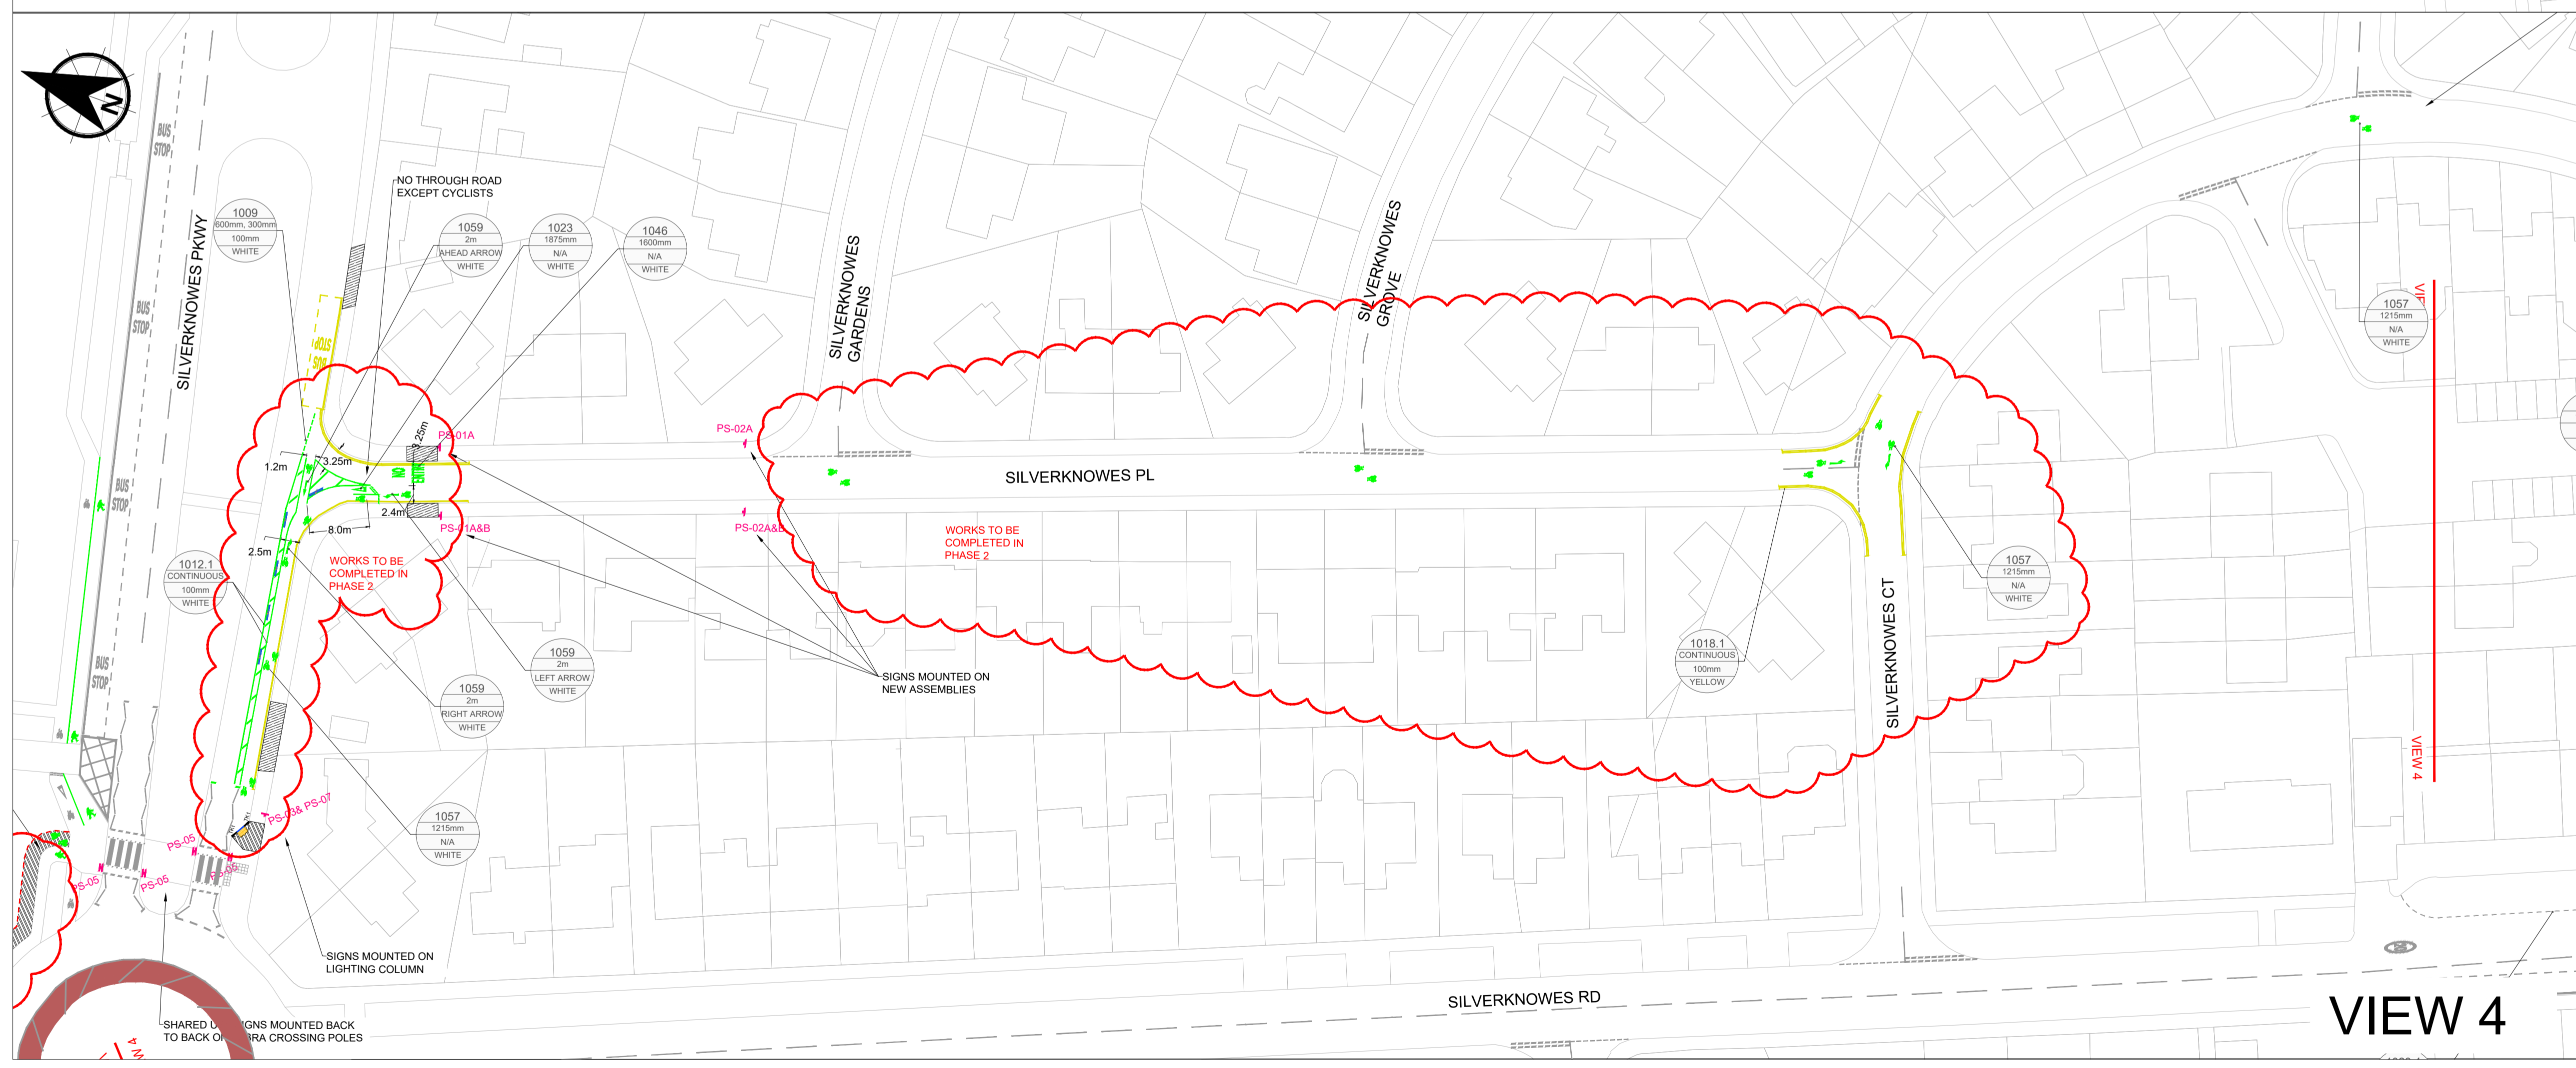


VIEW 4

NOTES

1. ALL DIMENSIONS ARE IN METRES UNLESS OTHERWISE STATED.
2. THIS DRAWING CONTAINS DATA BASED UPON ORDINANCE SURVEY MAPPING, REPRODUCED BY PERMISSION OF ORDNANCE SURVEY ON BEHALF OF HMSO. CROWN COPYRIGHT AND DATABASE RIGHT 2020. ALL RIGHTS RESERVED. 100023420 (2019)
3. THIS DRAWING IS TO BE READ IN CONJUNCTION WITH ALL RELEVANT DOCUMENTS.
4. TSRGD REFERS TO TRAFFIC SIGNS REGULATIONS AND GENERAL DIRECTIONS 2016.

- KEY
- THERMOPLASTIC SHARED USE SYMBOL TO TSRGD 2016 DIA. 956 - SIZE 1m DIAMETER
  - ▨ EXISTING DRIVEWAY ACCESS
  - PS-XX NEW TRAFFIC SIGN SEE DRAWING 65201875-SWE-SIL-1204 FOR DETAILS
  - NEW DROPPED CROSSING ACCESS POINT  
DROPPER KERBS HB 125X255mm TO BN 125X150mm (TK1)  
DROPPED BN 125X255mm KERB  
CYCLEWAY TACTILE PAVING
  - ▨ NEW FOOTWAY CONSTRUCTION  
FOOTWAY SURFACING - 30mm THICK HRA 15/10F SURFACE  
40/60 WITH WHITE CHIP  
50mm THICK AC20 DENSE BIN 40/60  
225mm COMPACTED TYPE 1
  - - - NEW EDGING KERB - 50X150mm FLAT TOP EDGING KERB
  - ▨ TEMPORARY PLASTIC PEDESTRIAN ACCESS RAMP UNIT

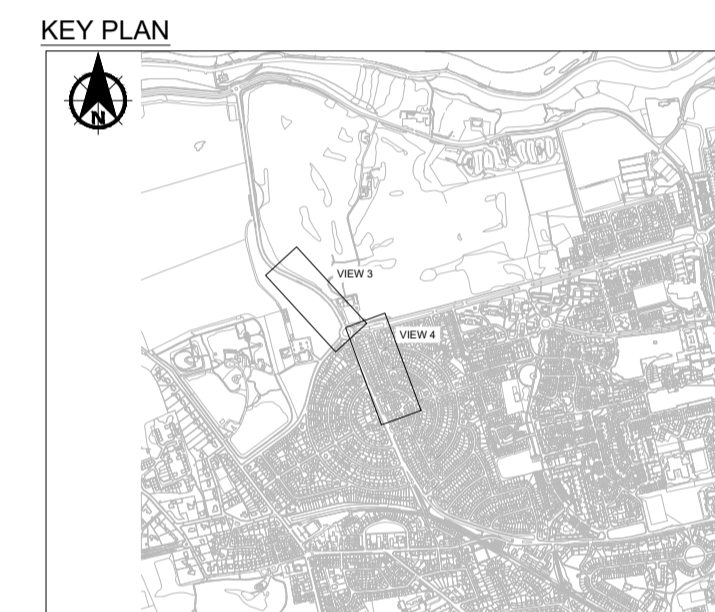

Rev.	Date	Amendment Details	Drawn	Chk'd	App'd
03	24.02.21	CYCLE LANE MARKINGS BUS ONLY TEXT ADDED	AMcN	AHB	CF
02	16.02.21	NO ENTRY TEXT FLIPPED	AMcN	AHB	CF
01	25.01.21	PASSING PLACES UPDATED	AMcN	AHB	CF

This drawing should not be relied on or used in circumstances other than those for which it was originally prepared and for which Sweco UK Limited was commissioned. Sweco UK Limited accepts no responsibility for this drawing to any party other than the person by whom it was commissioned. Any party which breaches the provisions of this disclaimer shall indemnify Sweco UK Limited for all loss or damage arising therefrom.

Sweco  
2nd Floor, Quay 2  
139 Fountainbridge  
Edinburgh  
EH3 9QG  
Tel: +44 (0)131 550 6300  
Web: www.sweco.co.uk



Client  
**• EDINBURGH •**  
THE CITY OF EDINBURGH COUNCIL

Drawing Status  
**FOR CONSTRUCTION**

Project Title  
**SPACES FOR PEOPLE  
SILVERKNOWES ROAD**

Drawing Title  
**1200 ROAD MARKING  
LAYOUT  
SHEET 2 OF 2**

Scale	Designed	Drawn	Checked	Approved
1:500	AMcN	AMcN	AHB	CF
Original Size	Date	Date	Date	Date
A1	04.12.20	04.12.20	25.01.21	25.01.21
Drawing Number	Revision			
65201875-SWE-SIL-1202	02			