


VIEW 3

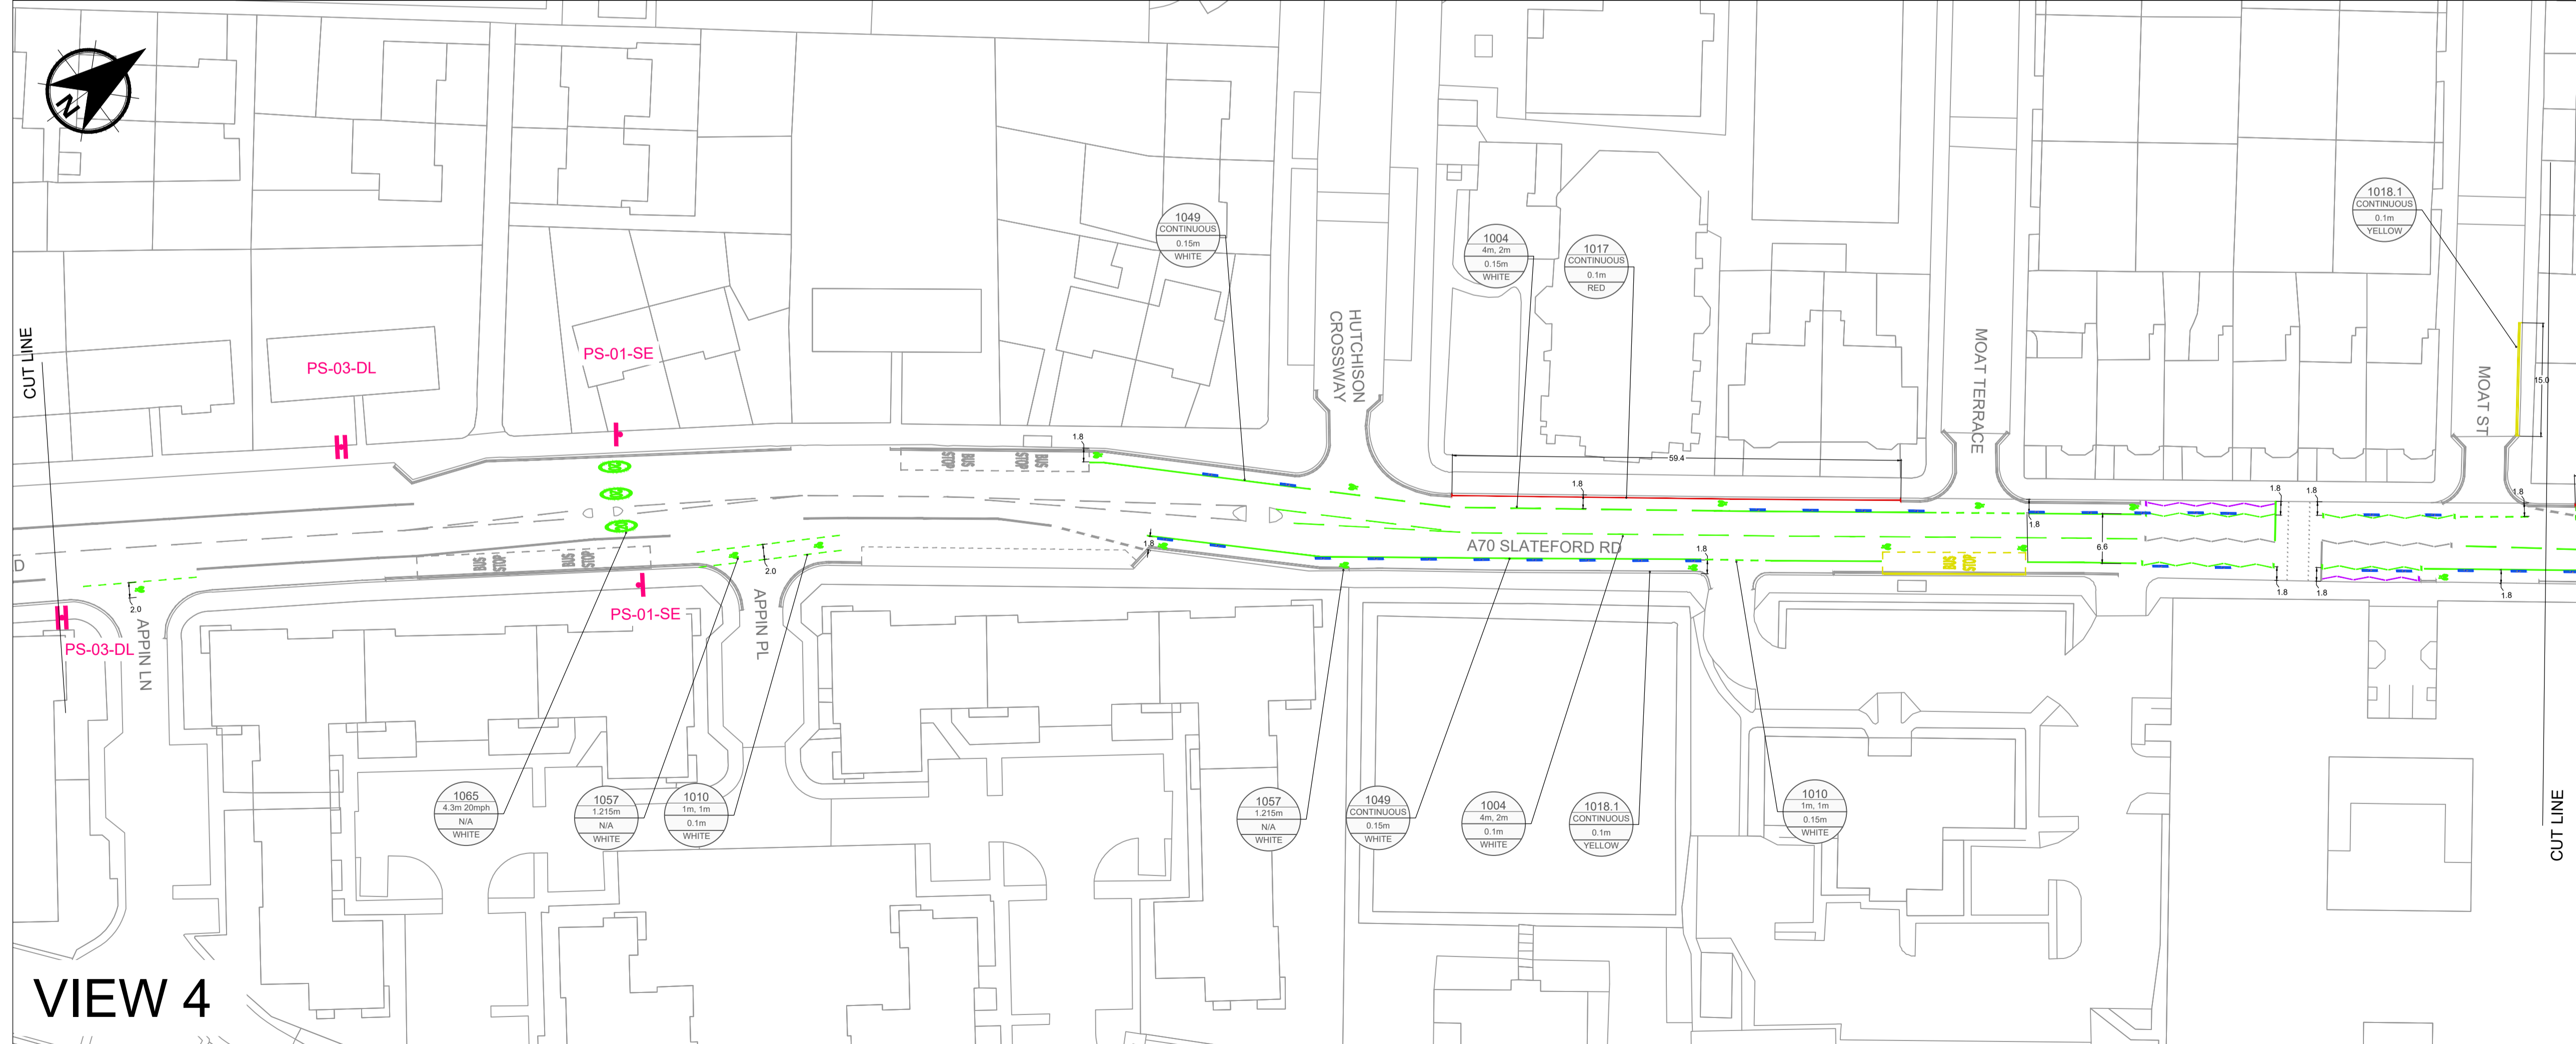

VIEW 4

IMPORTANT SWECO

HEALTH, SAFETY & ENVIRONMENTAL INFORMATION

IN ADDITION TO THE HAZARDS AND RISKS NORMALLY ASSOCIATED WITH THE TYPE OF WORK DETAILED ON THIS DRAWING, PLEASE NOTE THE FOLLOWING SIGNIFICANT RISKS TO HEALTH, SAFETY & ENVIRONMENT:-

THE SIGNIFICANT RISKS ASSOCIATED WITH THE PROJECT ARE NOTED BELOW

Ref: There are No Significant Residual Risks For This Element
 NO SIGNIFICANT (UNUSUAL OR UNEXPECTED) RISKS THAT A COMPETENT CONTRACTOR WOULD NOT BE AWARE OF ARE ANTICIPATED FOR THE WORKS ASSOCIATED WITH THIS DESIGN ELEMENT. FOR RISKS IDENTIFIED DURING THE DESIGN STAGE PLEASE REFER TO THE SLATEFORD ROAD DESIGNERS RISK ASSESSMENT


Ref: SLATEFORD ROAD DESIGNERS RISK ASSESSMENT

IT IS ASSUMED THAT ALL WORKS SHALL BE UNDERTAKEN BY A COMPETENT CONTRACTOR WORKING WHERE APPROPRIATE TO AN APPROVED SAFE SYSTEM OF WORK

NOTES

- ALL DIMENSIONS ARE IN METRES UNLESS OTHERWISE STATED.
- THIS DRAWING CONTAINS DATA BASED UPON ORDINANCE SURVEY MAPPING, REPRODUCED BY PERMISSION OF ORDINANCE SURVEY ON BEHALF OF HMSO. CROWN COPYRIGHT AND DATABASE RIGHT 2020. ALL RIGHTS RESERVED. 100023420 (2019)
- THIS DRAWING IS TO BE READ IN CONJUNCTION WITH ALL RELEVANT DOCUMENTS.
- TSRGD REFERS TO TRAFFIC SIGNS REGULATIONS AND GENERAL DIRECTIONS 2016.

- KEY**
- TSRGD DIA. NUMBER
 - LINE AND GAP THICKNESS COLOUR
 - PROPOSED TRAFFIC SIGN
 - DL = DOUBLE SIGN (BACK TO BACK) MOUNTED ON EXISTING LIGHTING COLUMN
 - PS-XX-DL
 - PS-XX-SP
 - PS-XX-SE
 - SE = SINGLE SIGN MOUNTED ON EXISTING POLE
 - SP = SINGLE SIGN MOUNTED ON NEW POLE
 - ALL MARKINGS IN RED & GREEN ARE PROPOSED
 - CYCLE LANE DEFENDER UNITS WITH MAIN

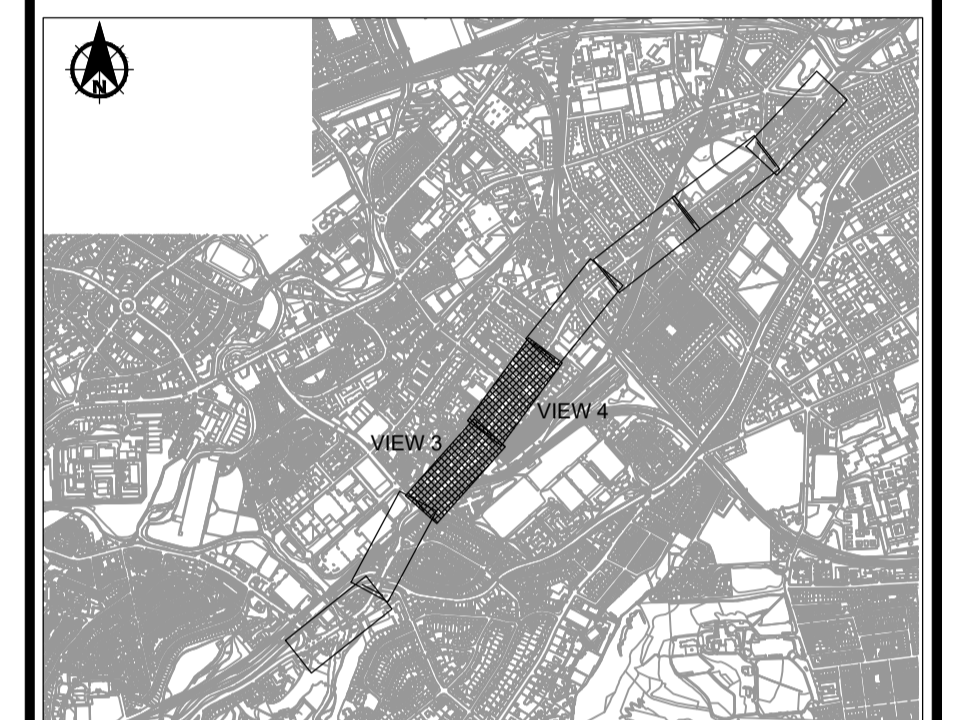

Rev.	Date	Amendment Details	Drawn	Chk'd	App'd

This drawing should not be relied on or used in circumstances other than those for which it was originally prepared and for which Sweco UK Limited was commissioned. Sweco UK Limited accepts no responsibility for this drawing to any party other than the person by whom it was commissioned. Any party which breaches the provisions of this disclaimer shall identify Sweco UK Limited for all loss or damage arising therefrom.

Sweco
 2nd Floor, Quay 2
 139 Fountainbridge
 Edinburgh
 EH3 9QG
 Tel: +44 (0)131 550 6300
 Web: www.sweco.co.uk



Client
EDINBURGH
 THE CITY OF EDINBURGH COUNCIL

Drawing Status
FOR CONSTRUCTION

Project Title
SPACES FOR PEOPLE SLATEFORD ROAD

Drawing Title
1200 SIGN & ROAD MARKING LAYOUT SHEET 02 OF 04

Scale	Designed	Drawn	Checked	Approved
1:500	AMcN	AMcN	CF	CF
Original Size	Date	Date	Date	Date
A1	17.03.21	17.03.21	02.04.21	02.04.21

Drawing Number
65201810-SWE-SLT-1202

Revision
0