



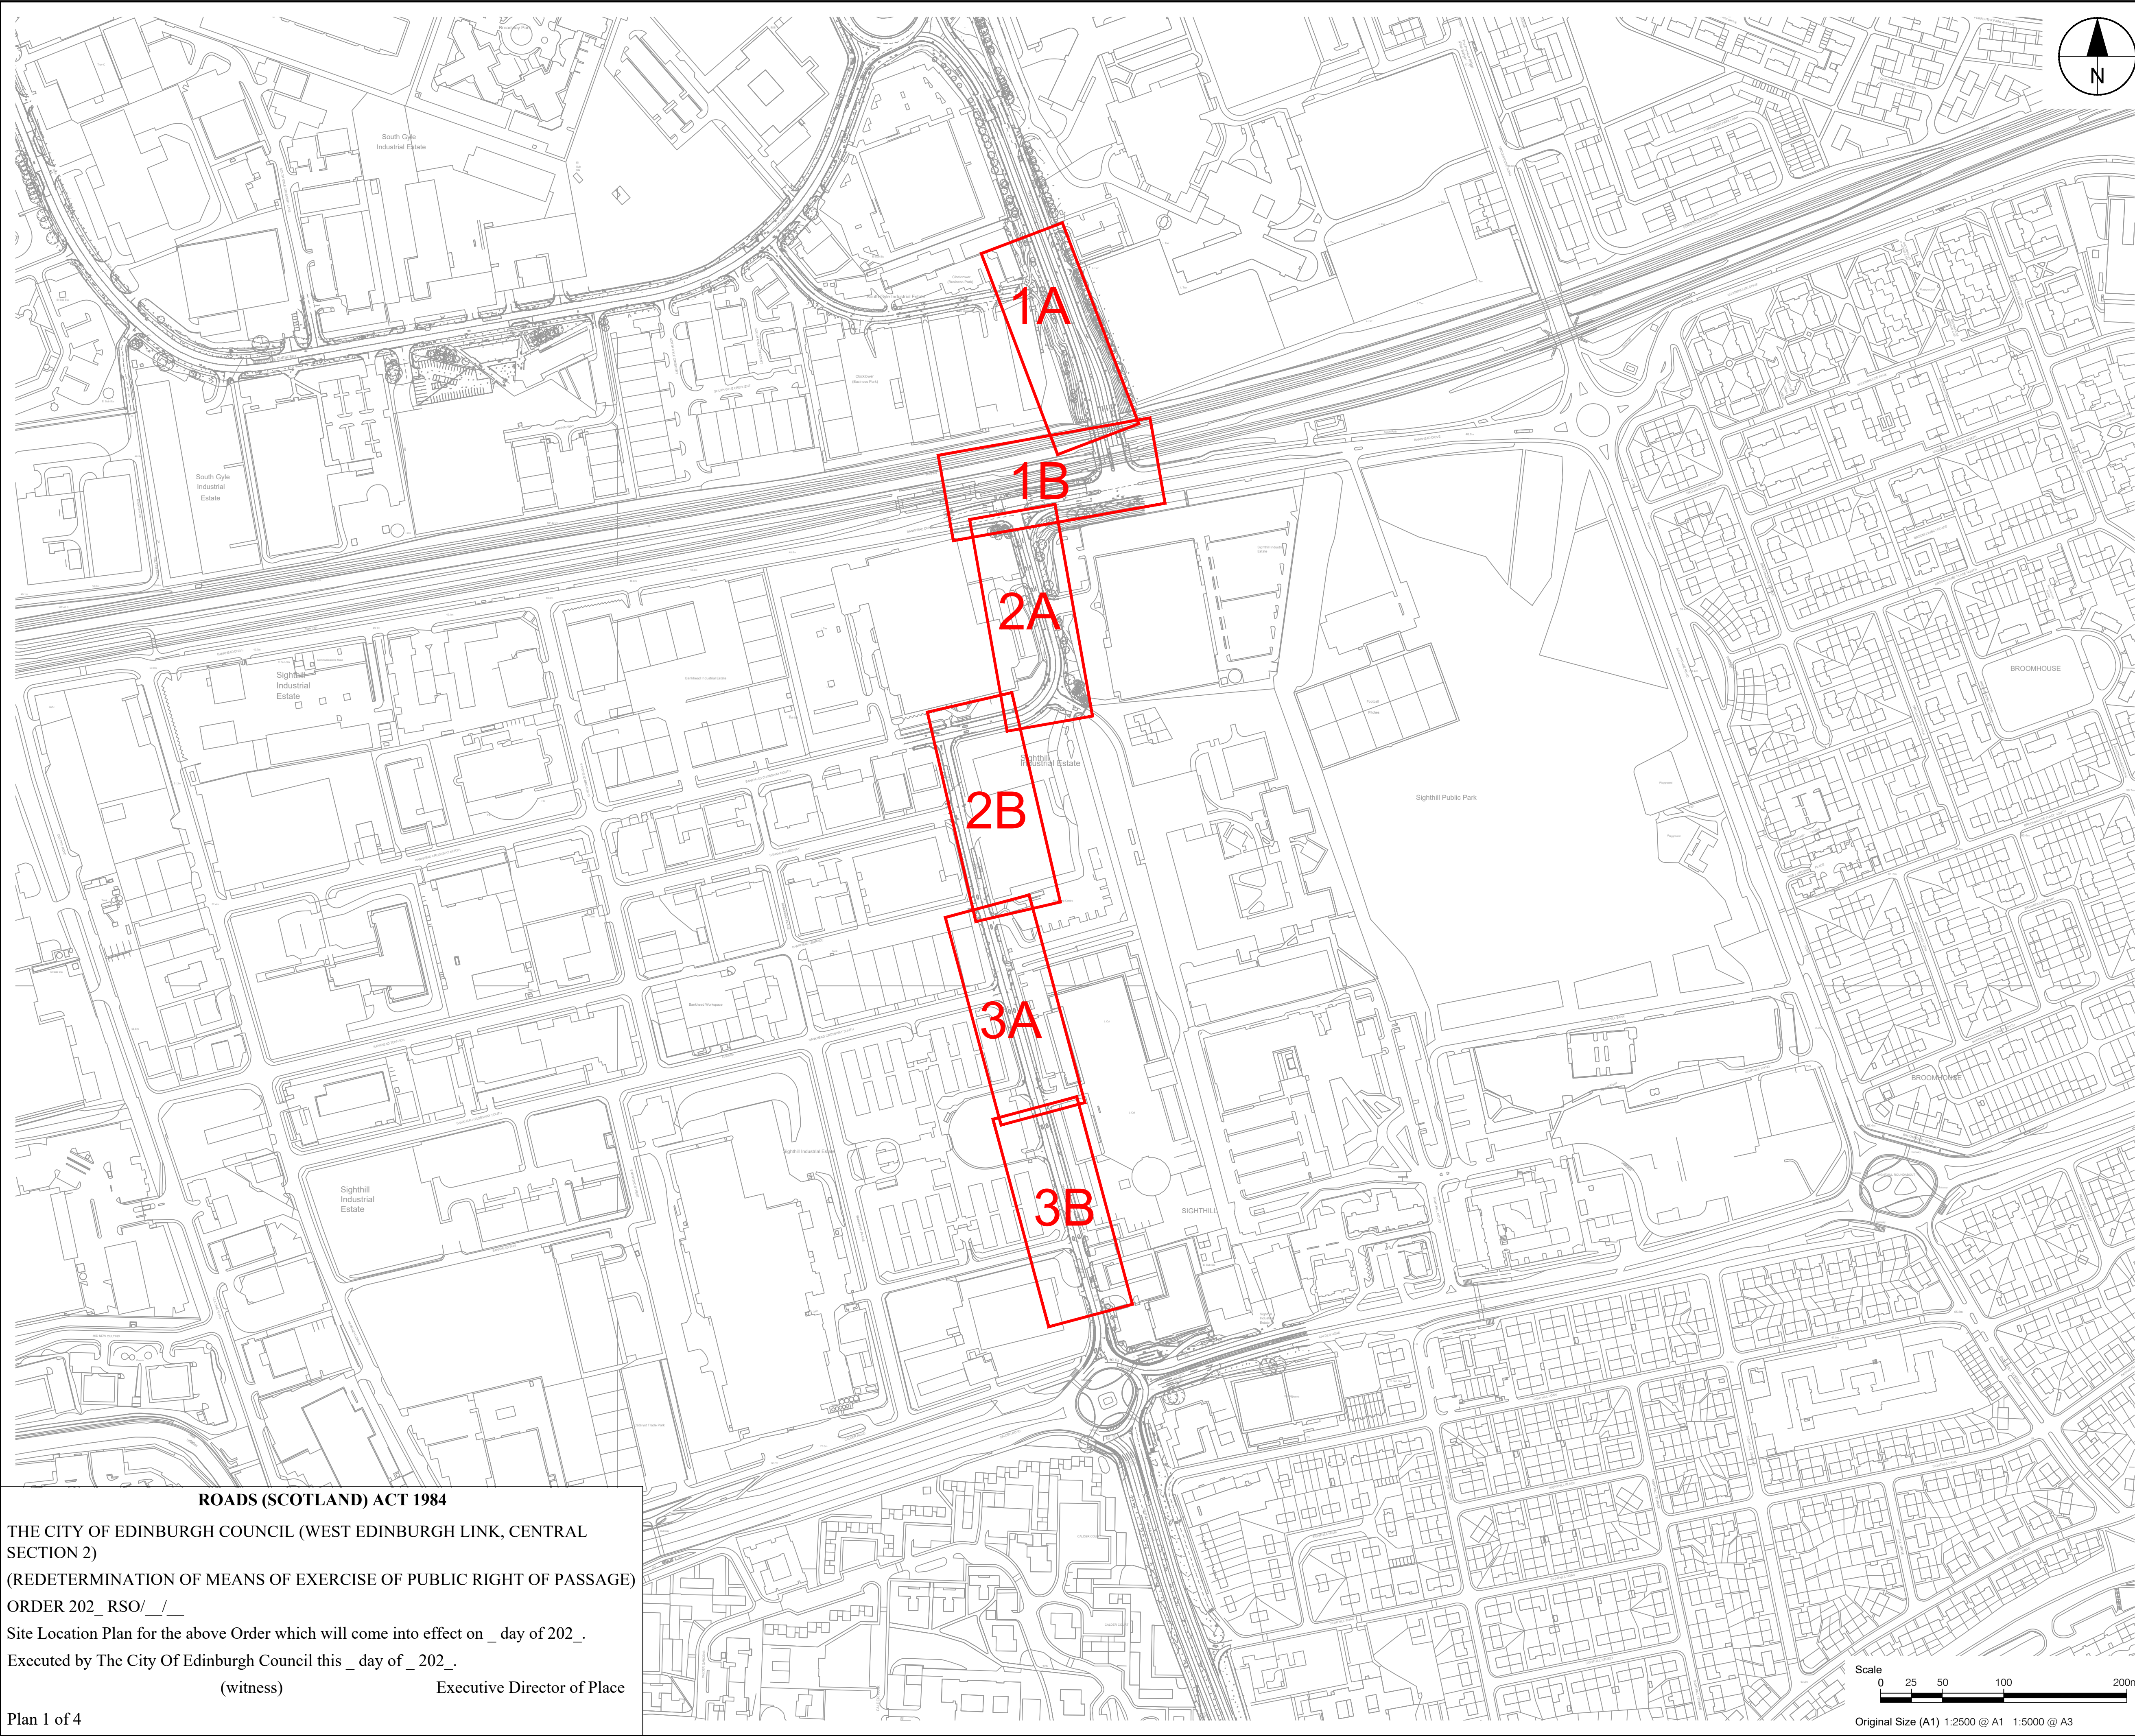

ROADS (SCOTLAND) ACT 1984

THE CITY OF EDINBURGH COUNCIL (WEST EDINBURGH LINK, CENTRAL SECTION 2)
(REDETERMINATION OF MEANS OF EXERCISE OF PUBLIC RIGHT OF PASSAGE)
ORDER 202_RSO/ /_
Site Location Plan for the above Order which will come into effect on _ day of 202_.
Executed by The City Of Edinburgh Council this _ day of _ 202_.
(witness) Executive Director of Place

Plan 1 of 4

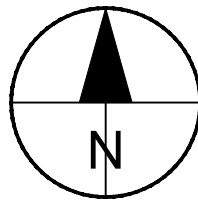

PROJECT

WEST EDINBURGH
ACTIVE TRAVEL
NETWORK

CLIENT

EDINBURGH
THE CITY OF EDINBURGH COUNCIL

CONSULTANT

AECOM
1 Tanfield
EDINBURGH, EH3 5DA
+44 (0) 131 301 8600 tel
+44 (0) 131 301 8699 fax
www.aecom.com

NOTES

ISSUE/REVISION

-	03/12/2021	FIRST ISSUE
I/R	DATE	DESCRIPTION

KEY PLAN

PROJECT NUMBER

60579456

SHEET TITLE

CENTRAL SECTION 2
REDETERMINATION ORDERS 2021
OVERVIEW


SHEET NUMBER

60579456-SHT-C-CS-2-RSO-0000

This drawing has been prepared for the use of AECOM's client. It may not be used, modified, reproduced or relied upon by third parties, except as agreed by AECOM or as required by law. AECOM accepts no responsibility, and denies any liability whatsoever, to any party that uses or relies on this drawing without AECOM's express written consent. Do not scale this document. All measurements must be obtained from the stated dimensions.

Filename: L:\EGACY\UKED\FP02\VT1\PROJECTS\TRAFFIC - CL+ WEST EDINBURGH ATN\900_CAD_GIS\910_CAD (DETAILED DESIGN)\20-SHEETS\CENTRAL SECTION\900\910\9456-SHT-C-C-2-RSO-0000003.DWG
Last saved by: JOE.NICHOLAS Last Potted: 2022-10-19

ISO A1 594mm x 841mm
Approved: PM
Checked: JN
Designer: CM
Project Management Initials:

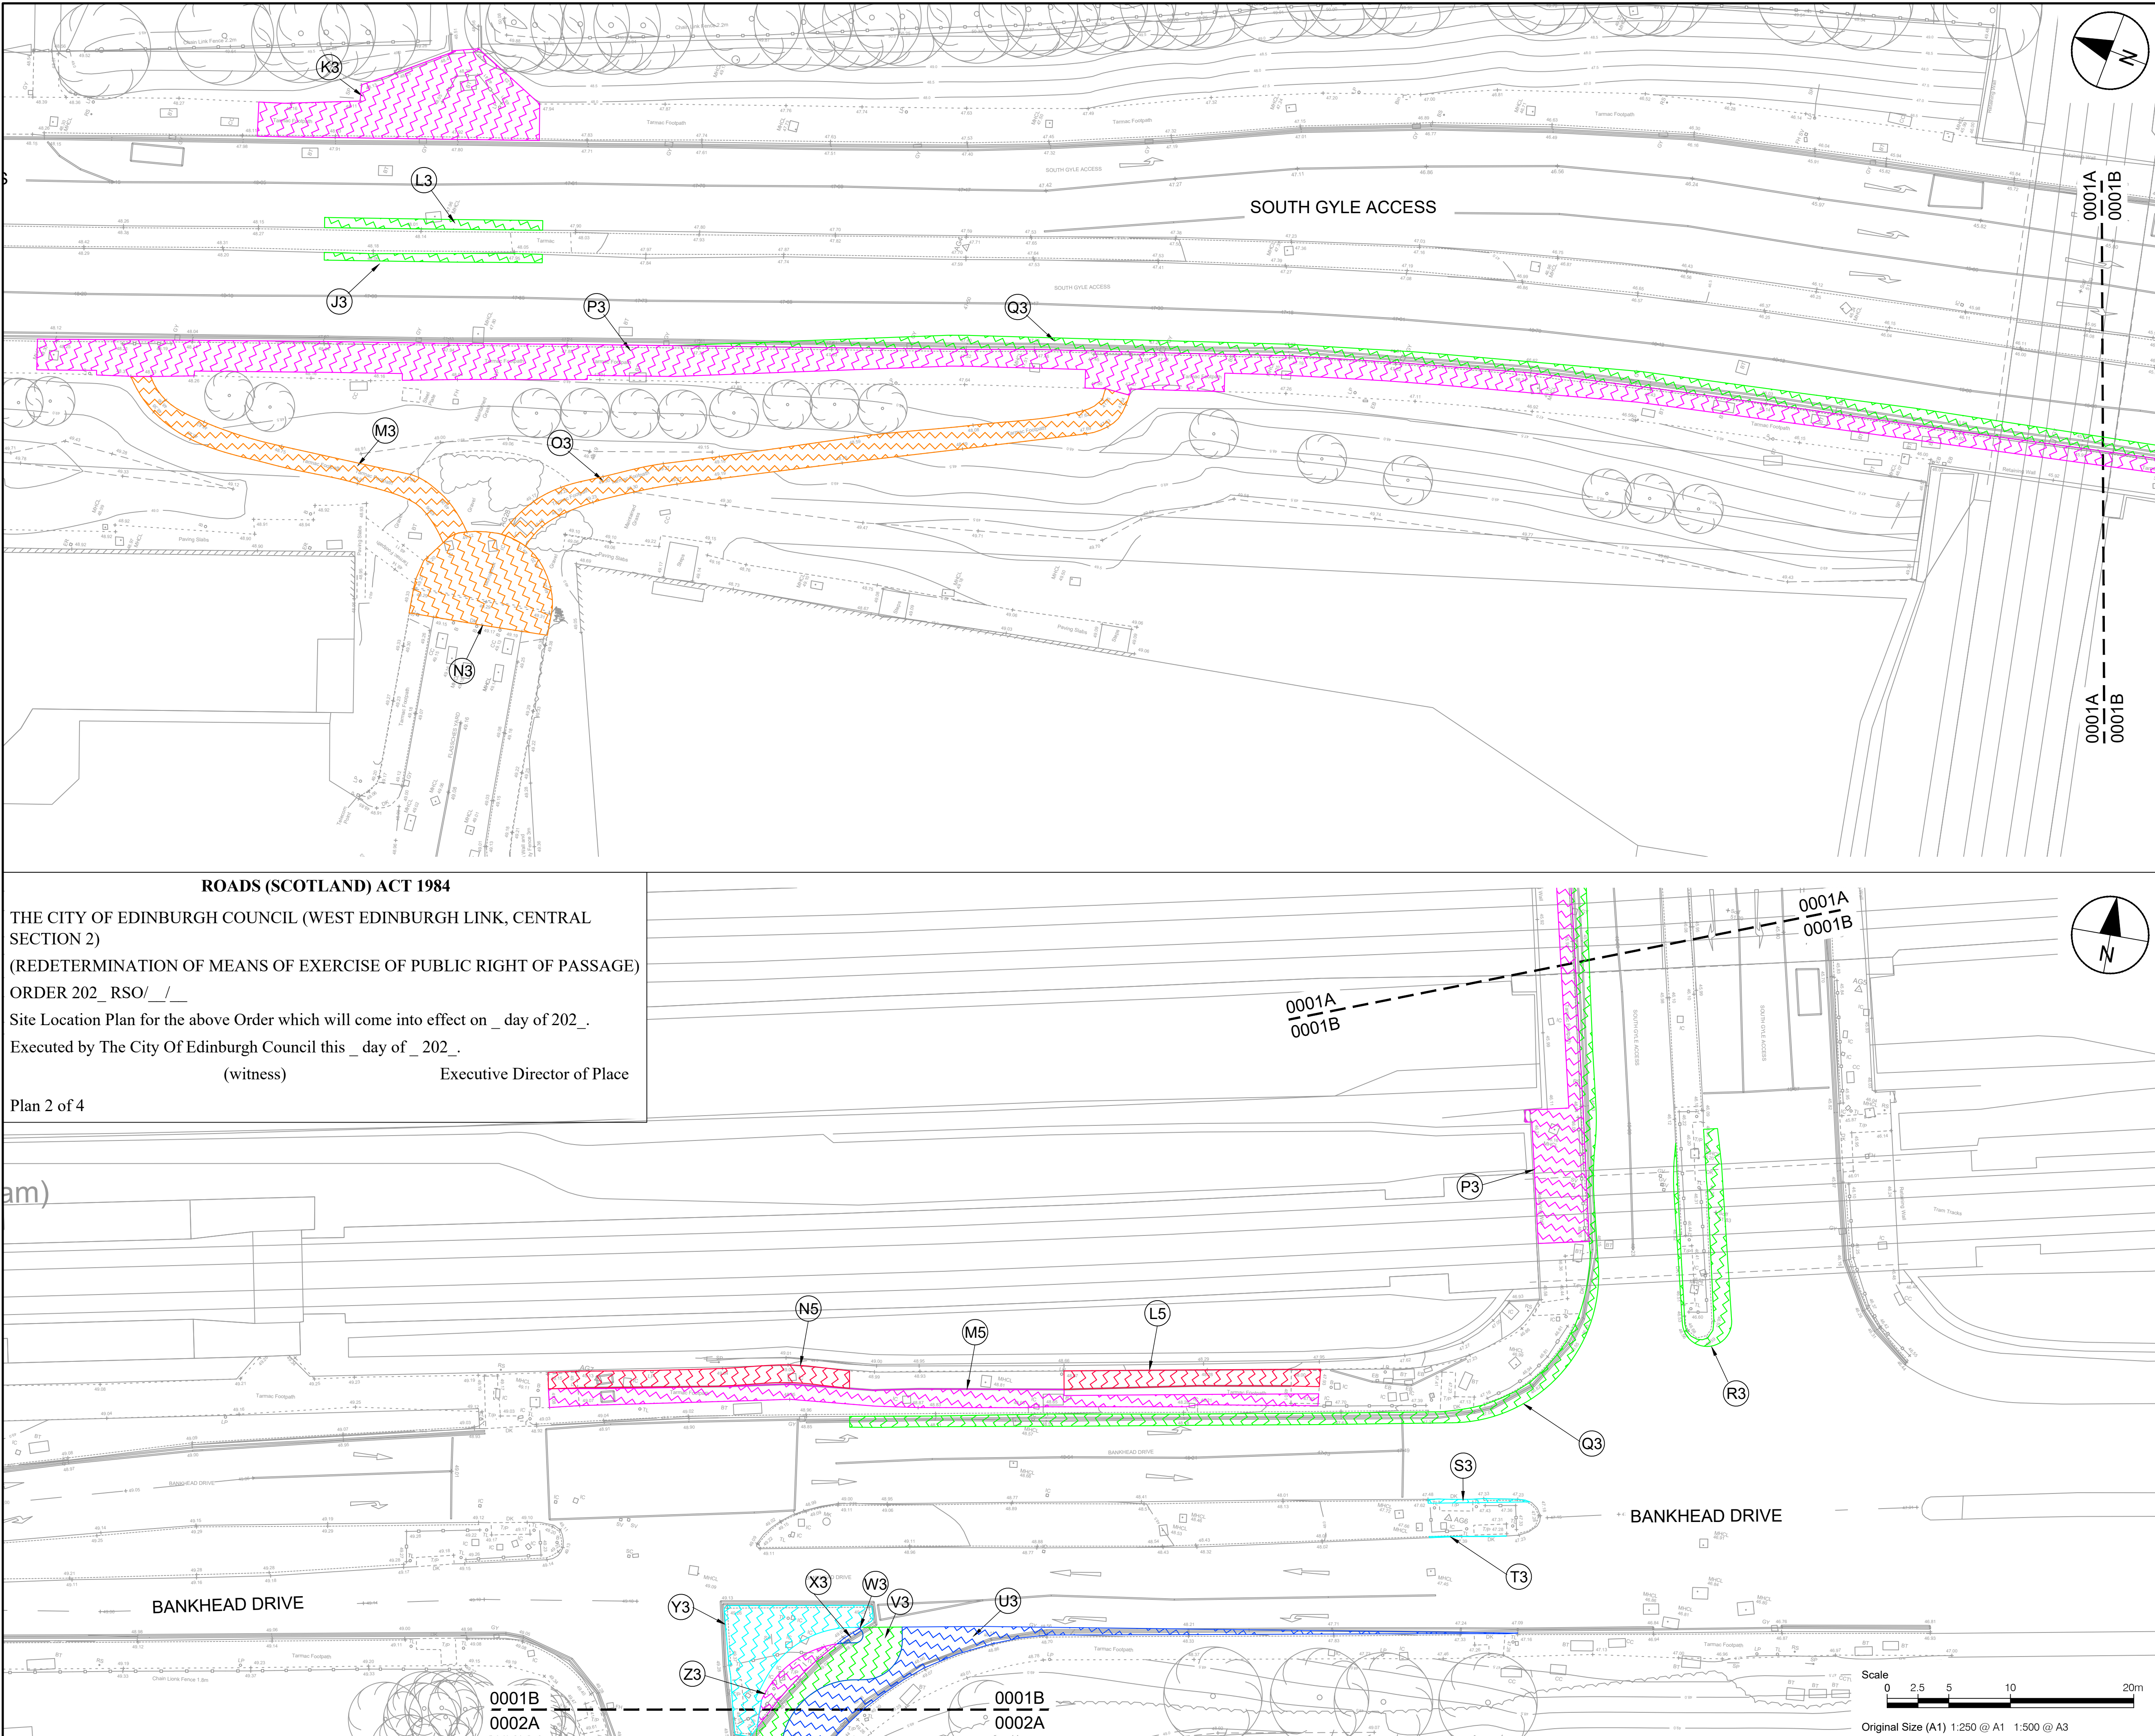

AECOM

PROJECT

WEST EDINBURGH
ACTIVE TRAVEL
NETWORK

CLIENT

EDINBURGH
THE CITY OF EDINBURGH COUNCIL

CONSULTANT

AECOM
1 Tanfield
EDINBURGH, EH3 5DA
+44 (0) 131 301 8600 tel
+44 (0) 131 301 8699 fax
www.aecom.com

NOTES

KEY

- Existing carriageway
redetermined as footway
(U3, X3)
- Existing carriageway
redetermined as cycletrack
(J3, L3, Q3, R3, V3)
- Existing footway
redetermined as cycletrack
(K3, P3, W3, Z3, M5)
- Existing footpath
redetermined as cycletrack
(M3, N3, O3)
- Existing footway
redetermined as carriageway
(S3, T3, Y3)
- Existing cycletrack
redetermined as footway
(L5, N5)

ISSUE/REVISION

I/R	DATE	DESCRIPTION
-	03/12/2021	FIRST ISSUE

KEY PLAN

PROJECT NUMBER

60579456

SHEET TITLE

CENTRAL SECTION 2
REDETERMINATION ORDERS 2021
SHEET 1 OF 3

SHEET NUMBER

60579456-SHT-C-C-2-RSO-0001

AECOM

PROJECT

WEST EDINBURGH ACTIVE TRAVEL NETWORK

CLIENT



CONSULTANT

AECOM
1 Tanfield
EDINBURGH, EH3 5DA
+44 (0) 131 301 8600 tel
+44 (0) 131 301 8699 fax
www.aecom.com

NOTES

KEY

- Existing carriageway redetermined as footway (A4, C4, E4, G4, J4, M4, P4, Q4, R4, T4)
- Existing carriageway redetermined as cycletrack (D4, I4, N4, S4)
- Existing footway redetermined as cycletrack (B4, F4, H4, K4, L4, O4, U4)

ISSUE/REVISION

-	03/12/2021	FIRST ISSUE
I/R	DATE	DESCRIPTION

KEY PLAN

PROJECT NUMBER

60579456

SHEET TITLE

CENTRAL SECTION 2
REDETERMINATION ORDERS 2021
SHEET 2 OF 3

SHEET NUMBER

60579456-SHT-C-CS-2-RSO-0002

ROADS (SCOTLAND) ACT 1984

THE CITY OF EDINBURGH COUNCIL (WEST EDINBURGH LINK, CENTRAL SECTION 2)

(REDETERMINATION OF MEANS OF EXERCISE OF PUBLIC RIGHT OF PASSAGE)

ORDER 202_RSO/ /

Site Location Plan for the above Order which will come into effect on day of 202 .

Executed by The City Of Edinburgh Council this _ day of _ 202_.

(witness)



Executive Director of Place

Plan 3 of 4

BASED UPON THE ORDNANCE SURVEY MAPPING WITH THE PERMISSION OF HER MAJESTY'S STATIONERY OFFICE (C) CROWN COPYRIGHT. LICENCE NO. AL 100005220.


Filename: L:\EGAC\YUKED\F002\VTIP\PROJECTS\TRAFFIC - CL+ WEST EDINBURGH ATN\900_CAD_GIS\910_CAD (DETAILED DESIGN)\20-SHEETS\CENTRAL SECTION\RSO\0579456-SHT-C-CS-2-RSO-0003-0003.DWG
Last saved by: JOE.NICHOLAS Last Potted: 2022-10-19

Project Management Initials: Designer: CM Checked: JN Approved: PM ISO A1 594mm x 841mm

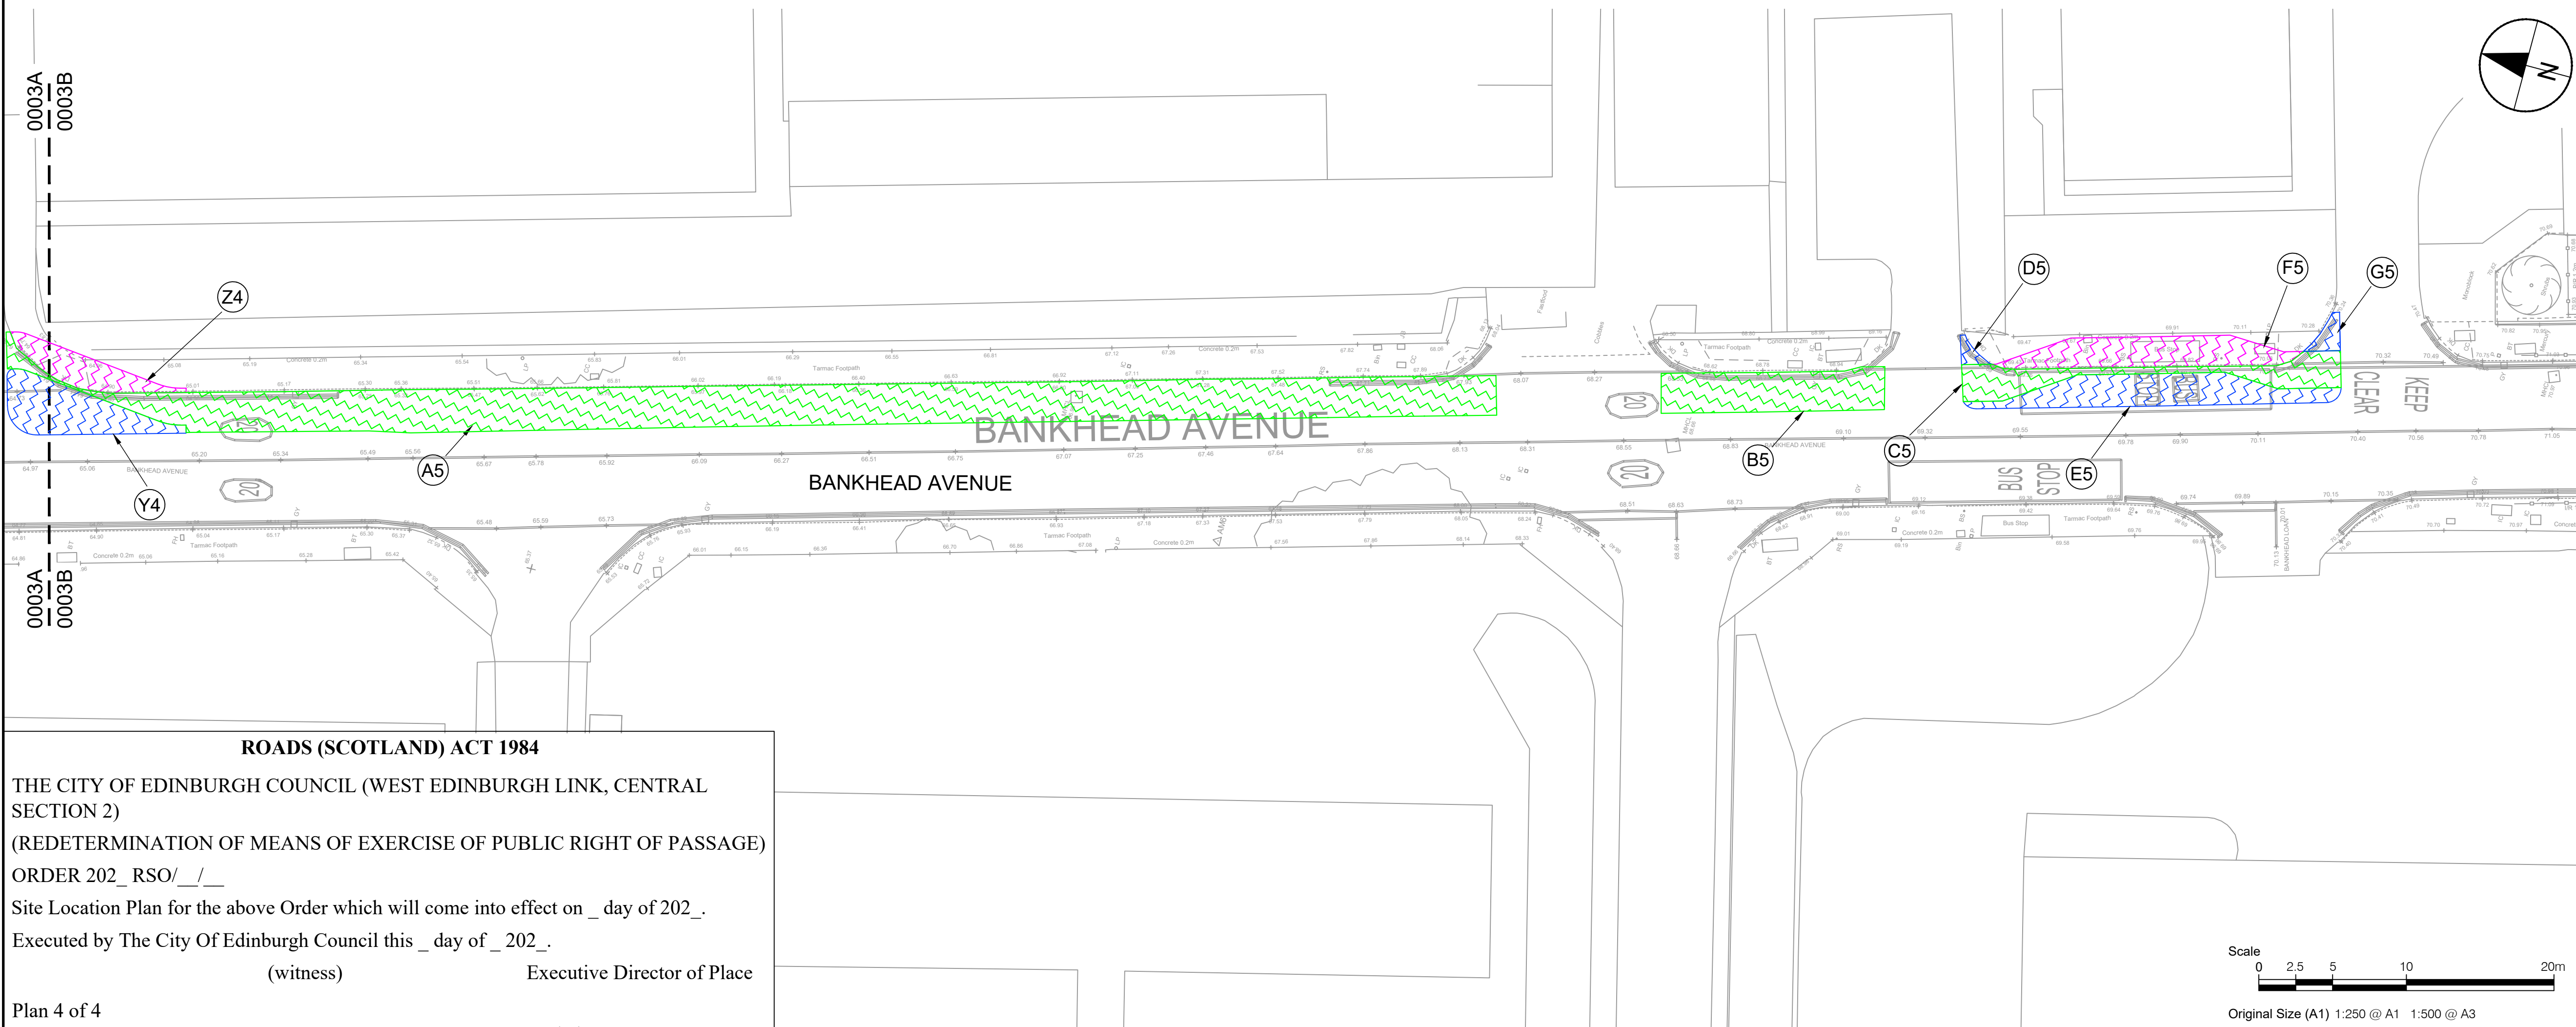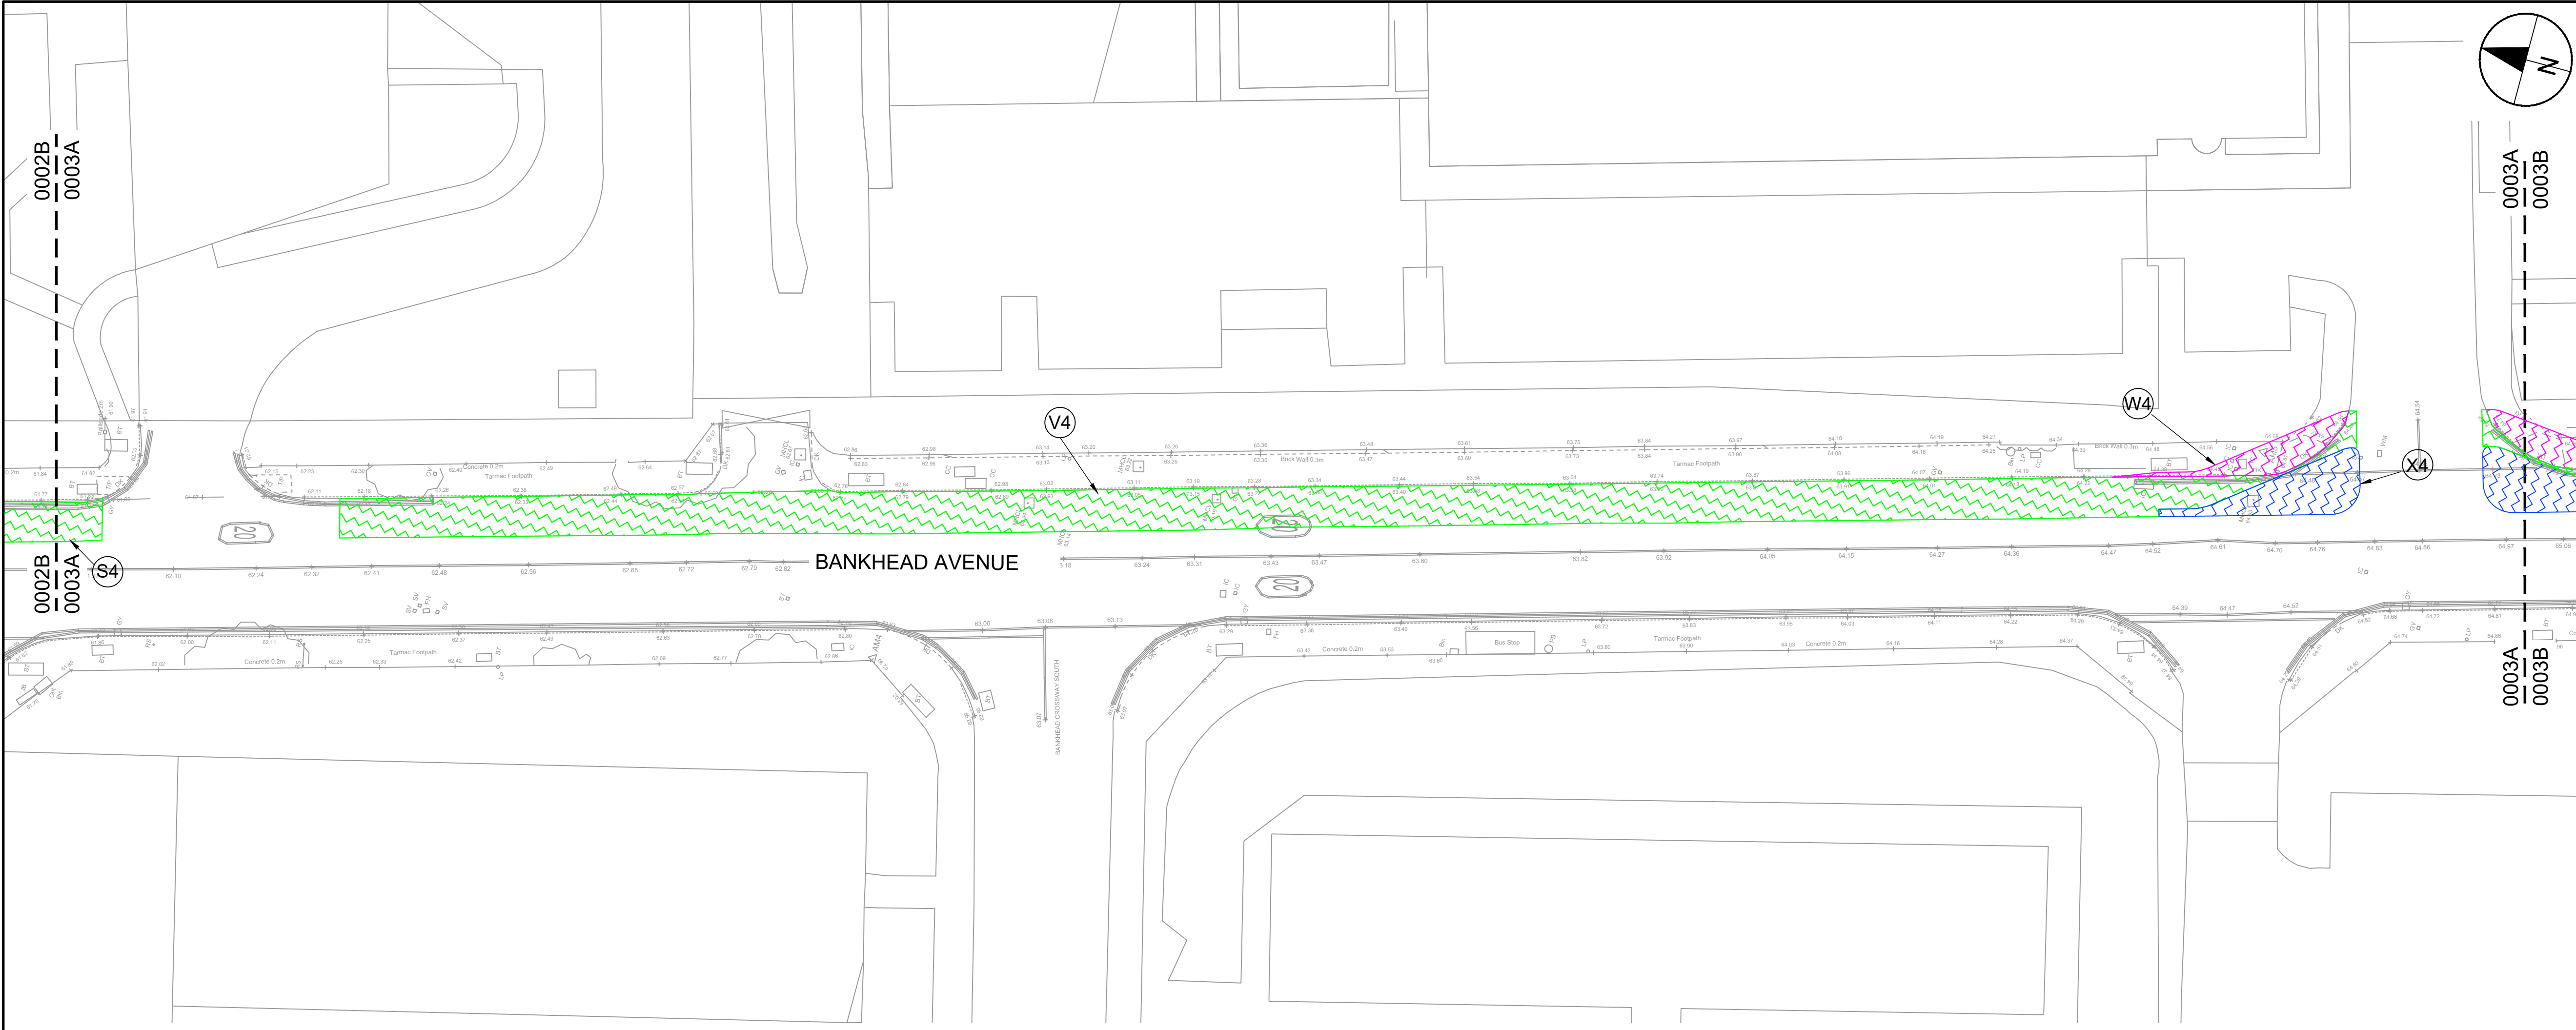

ROADS (SCOTLAND) ACT 1984

THE CITY OF EDINBURGH COUNCIL (WEST EDINBURGH LINK, CENTRAL SECTION 2)
(REDETERMINATION OF MEANS OF EXERCISE OF PUBLIC RIGHT OF PASSAGE)
ORDER 202_RSO/_/_
Site Location Plan for the above Order which will come into effect on _ day of 202_.
Executed by The City Of Edinburgh Council this _ day of _ 202_.
(witness) Executive Director of Place
Plan 4 of 4

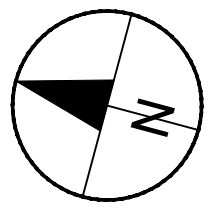

0002B
0003A
0003B
0003A
0003B

AECOM

PROJECT

**WEST EDINBURGH
ACTIVE TRAVEL
NETWORK**

CLIENT

EDINBURGH
THE CITY OF EDINBURGH COUNCIL

CONSULTANT

AECOM
1 Tanfield
EDINBURGH, EH3 5DA
+44 (0) 131 301 8600 tel
+44 (0) 131 301 8699 fax
www.aecom.com

NOTES

KEY

- Existing carriageway
redetermined as footway
(X4, Y4, D5, E5, G5)
- Existing carriageway
redetermined as cycletrack
(V4, A5, B5, C5)
- Existing footway
redetermined as cycletrack
(W4, Z4, F5)

ISSUE/REVISION

I/R	DATE	DESCRIPTION
1	19/10/2022	UPDATE WITH V4
-	03/12/2021	FIRST ISSUE

KEY PLAN

PROJECT NUMBER

60579456

SHEET TITLE

CENTRAL SECTION 2
REDETERMINATION ORDERS 2021
SHEET 3 OF 3

SHEET NUMBER

60579456-SHT-C-CS-2-RSO-0003

