


ROADS (SCOTLAND) ACT 1984


THE CITY OF EDINBURGH COUNCIL (DEWAR PLACE, MORRISON STREET AND GARDNER'S CRESCENT, EDINBURGH) (REDETERMINATION OF MEANS OF EXERCISE OF PUBLIC RIGHT OF PASSAGE) ORDER 202- - RSO/23/03

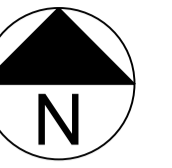

Plan showing the length of road over which means of exercise of public right of passage is to be redetermined in terms of the above Order, which will come into operation on the -- day of -- 202-. Executed by The City of Edinburgh Council this -- day of -- 202-.

(witness) signed on behalf of Executive Director of Place

Plan 1 of 1

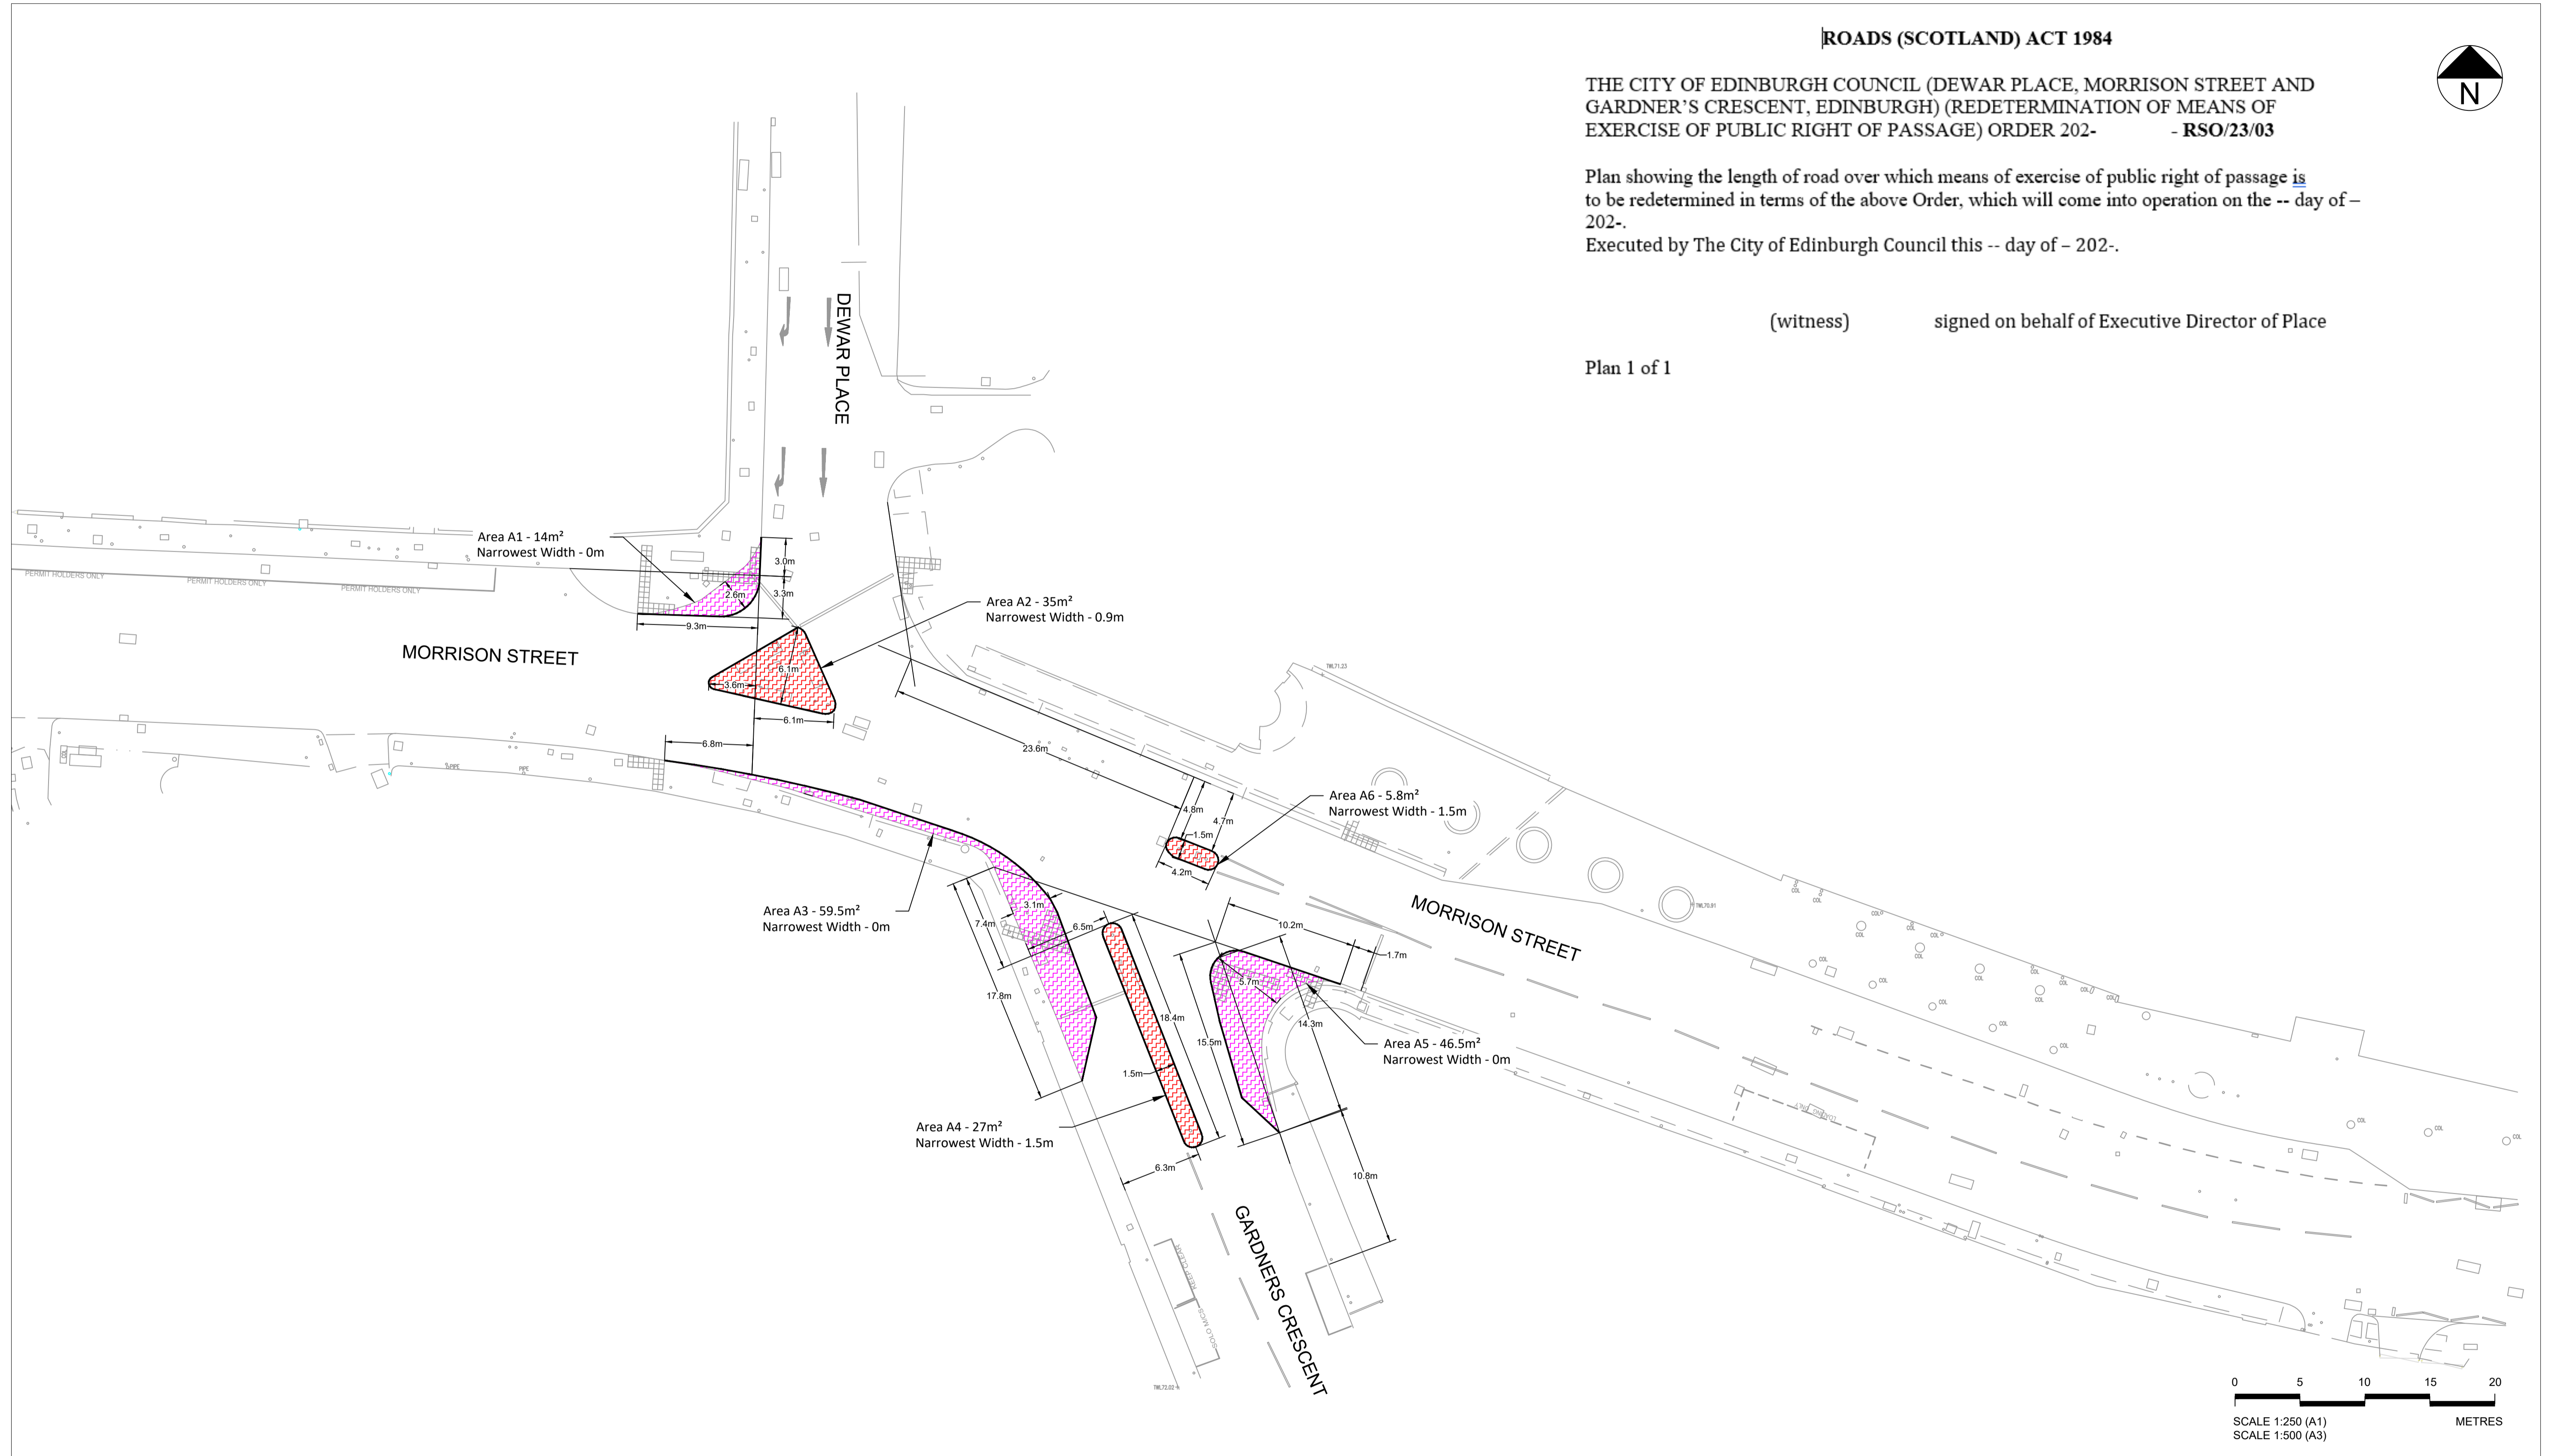

© Crown Copyright and database right 2020. All rights reserved. Ordnance Survey Licence number 100023420.

NOTES:

- DO NOT SCALE FROM THIS DRAWING.
- ALL DIMENSIONS ARE IN METRES UNLESS STATED OTHERWISE.
- THIS DRAWING SHALL BE READ IN CONJUNCTION WITH ASSOCIATED REDETERMINATION ORDER INFORMATION.

Key

- Area to be redetermined as footway
- Area to be redetermined as carriageway

Rev	Rev. Date	Purpose of revision	Des'd	Check'd	Rev'd	Appr'd
P03	07/02/2023	UPDATED FOLLOWING CEC COMMENTS	DC	RH	RH	CS
P02	31/01/2023	UPDATED FOLLOWING CEC COMMENTS	DC	RH	RH	CS
P01	20/01/2023	FOR INFORMATION	DC	AT	RH	CS

© Copyright 2022 Jacobs U.K. Limited. The concepts and information contained in this document are the property of Jacobs. Use or copying of this document in whole or in part without the written permission of Jacobs constitutes an infringement of copyright. Limitation: This drawing has been prepared on behalf of, and for the exclusive use of, Jacobs' Client, and is subject to, and issued in accordance with, the provisions of the contract between Jacobs and the Client. Jacobs accepts no liability or responsibility whatsoever for, or in respect of, any use of, or reliance upon, this drawing by any third party.

Jacobs
160 Dundee Street, Edinburgh, EH11 1DQ
Tel:+44 (0)131 659 7000 Fax:+44 (0)131 228 6177
www.jacobs.com

Client
EDINBURGH
THE CITY OF EDINBURGH COUNCIL

Project
LOW EMISSION ZONE
EDINBURGH

Drawing title
**REDETERMINATION ORDER
MORRISON STREET / B700
/GARDNER'S CRESCENT**

Drawing status
FOR INFORMATION

Scale	1:250 @ A1	DO NOT SCALE
Jacobs No.	BESP0023	Rev
Client no.		P03
Drawing number	BESP0023-LEZ-MS-RSO-DR-0002	