

This area is covered by a separate text-based traffic order

Charge B1

Charge C2

Zone 6

Zone 2


Charge B2

Zone 3




Scale at A3	1:1000
Print Date	22-Feb-2022
Map Tile	1398
Revision	5
Status	PROPOSED



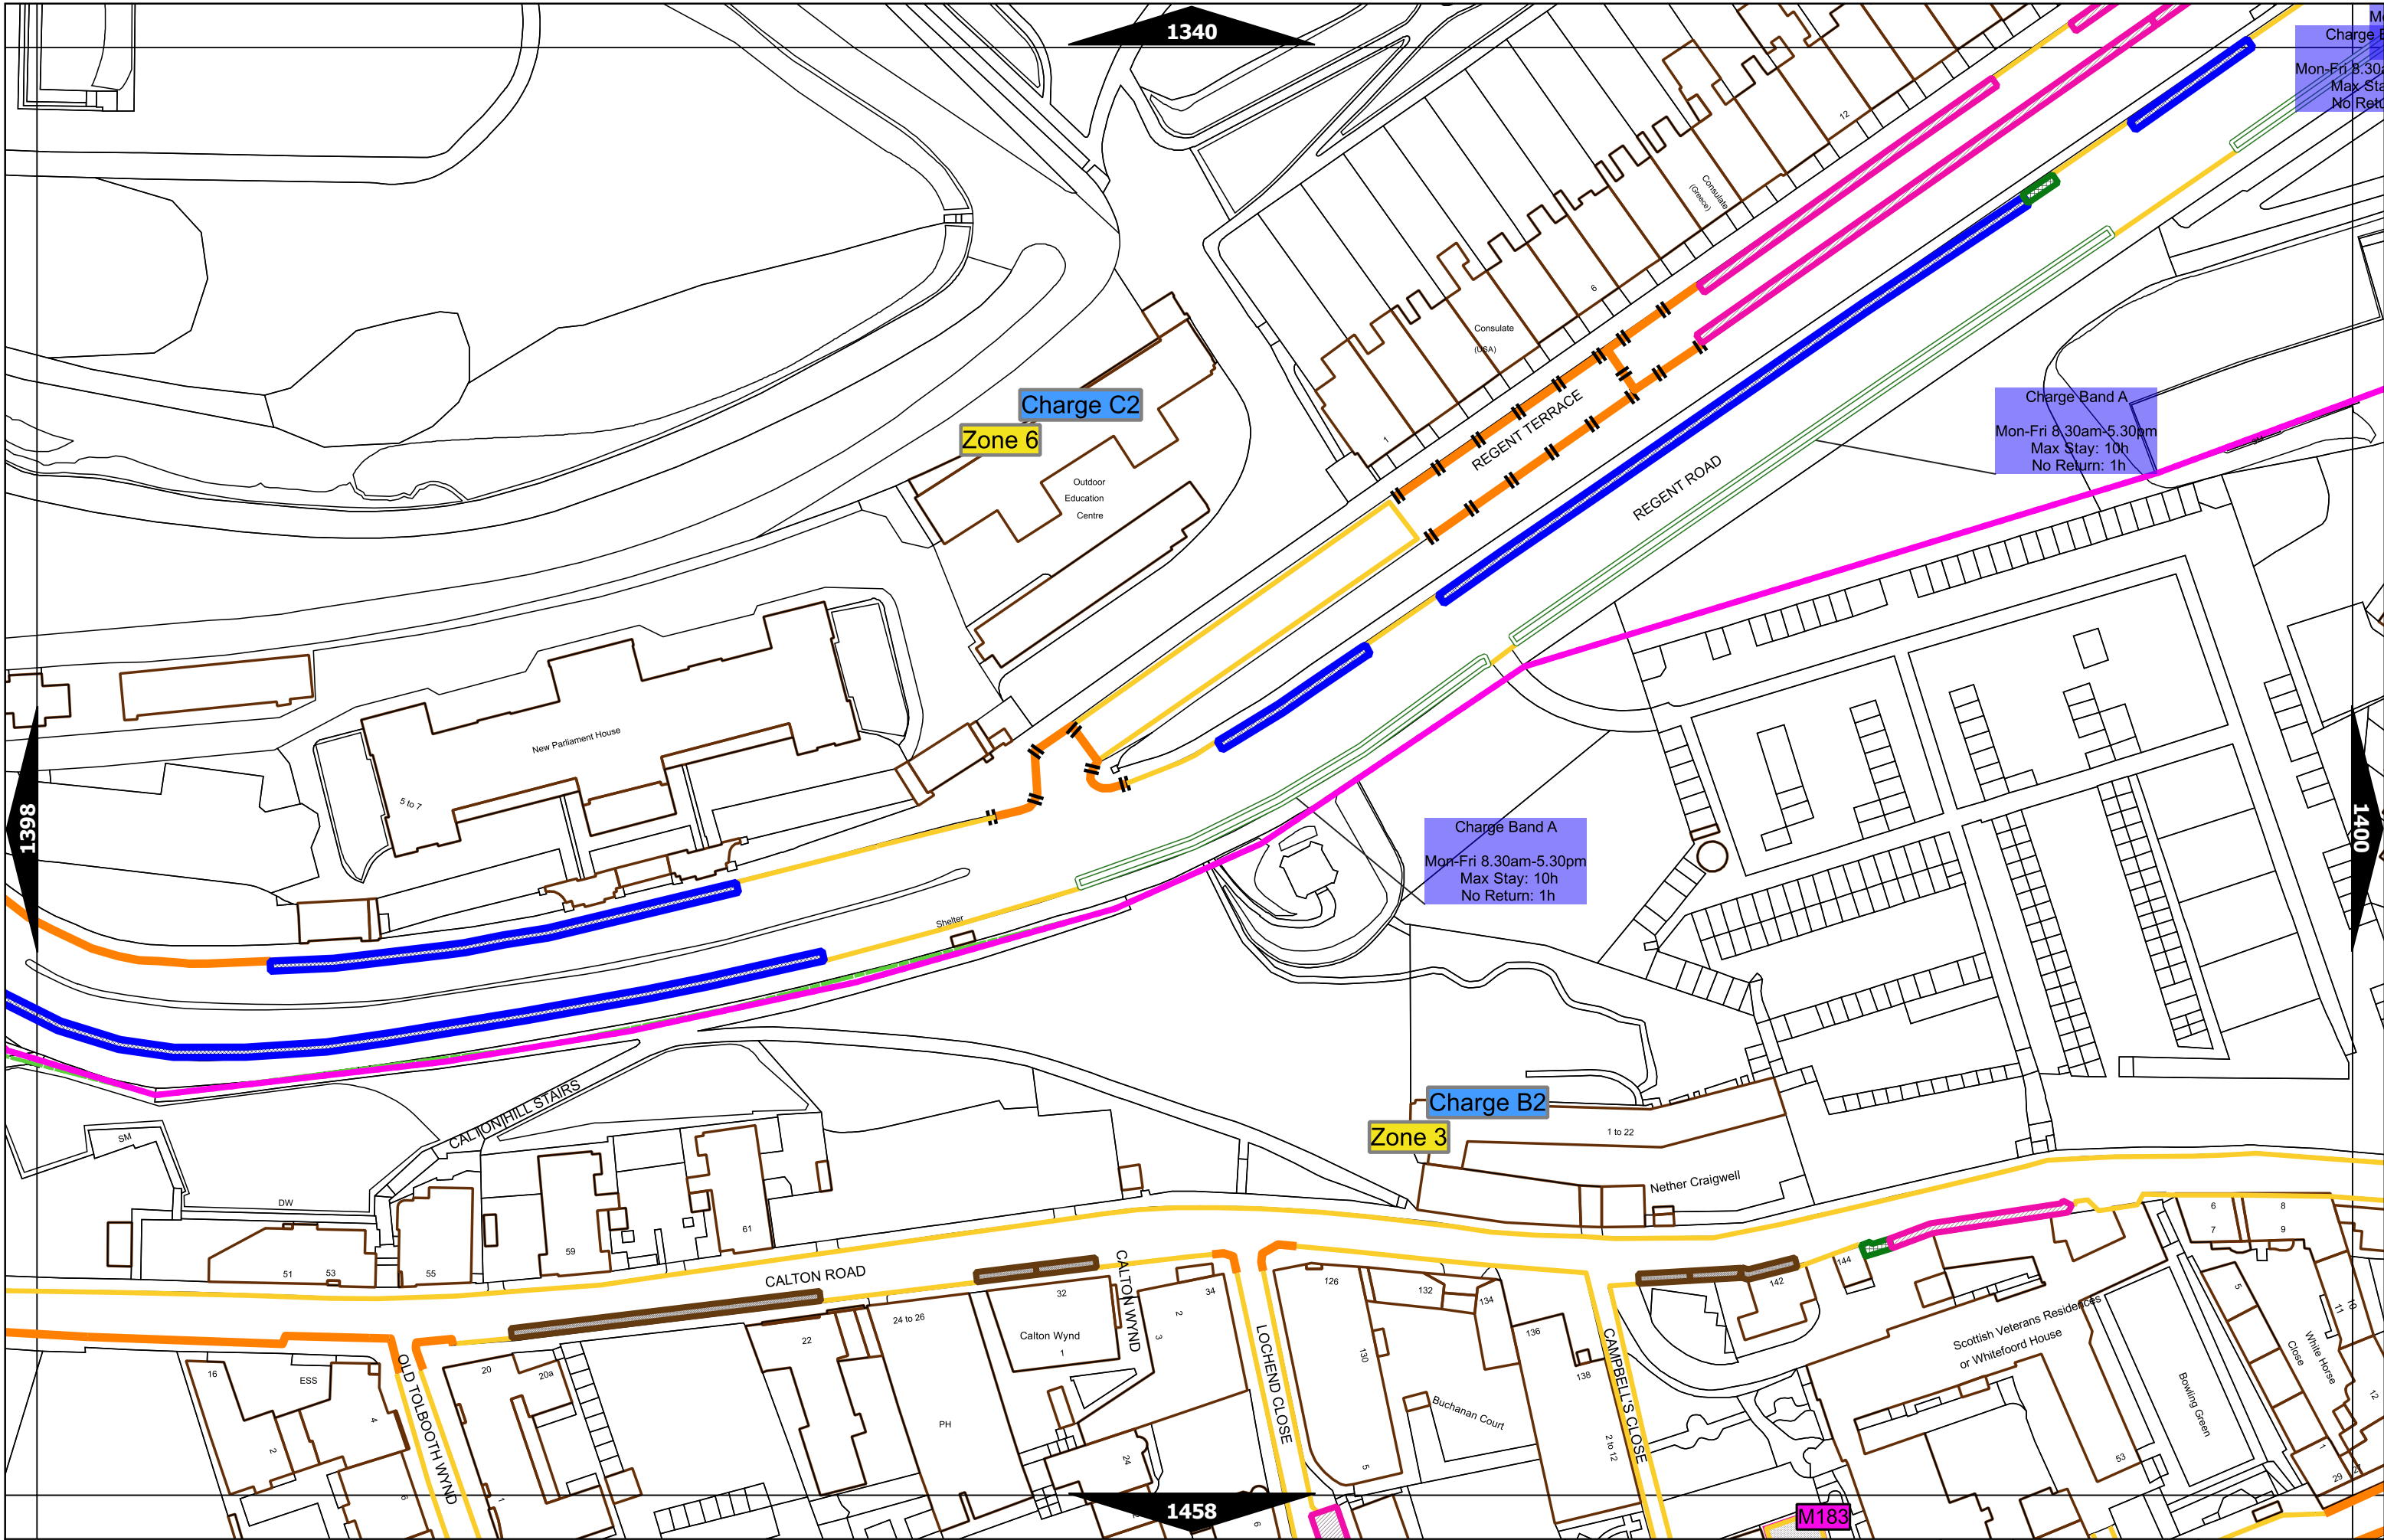




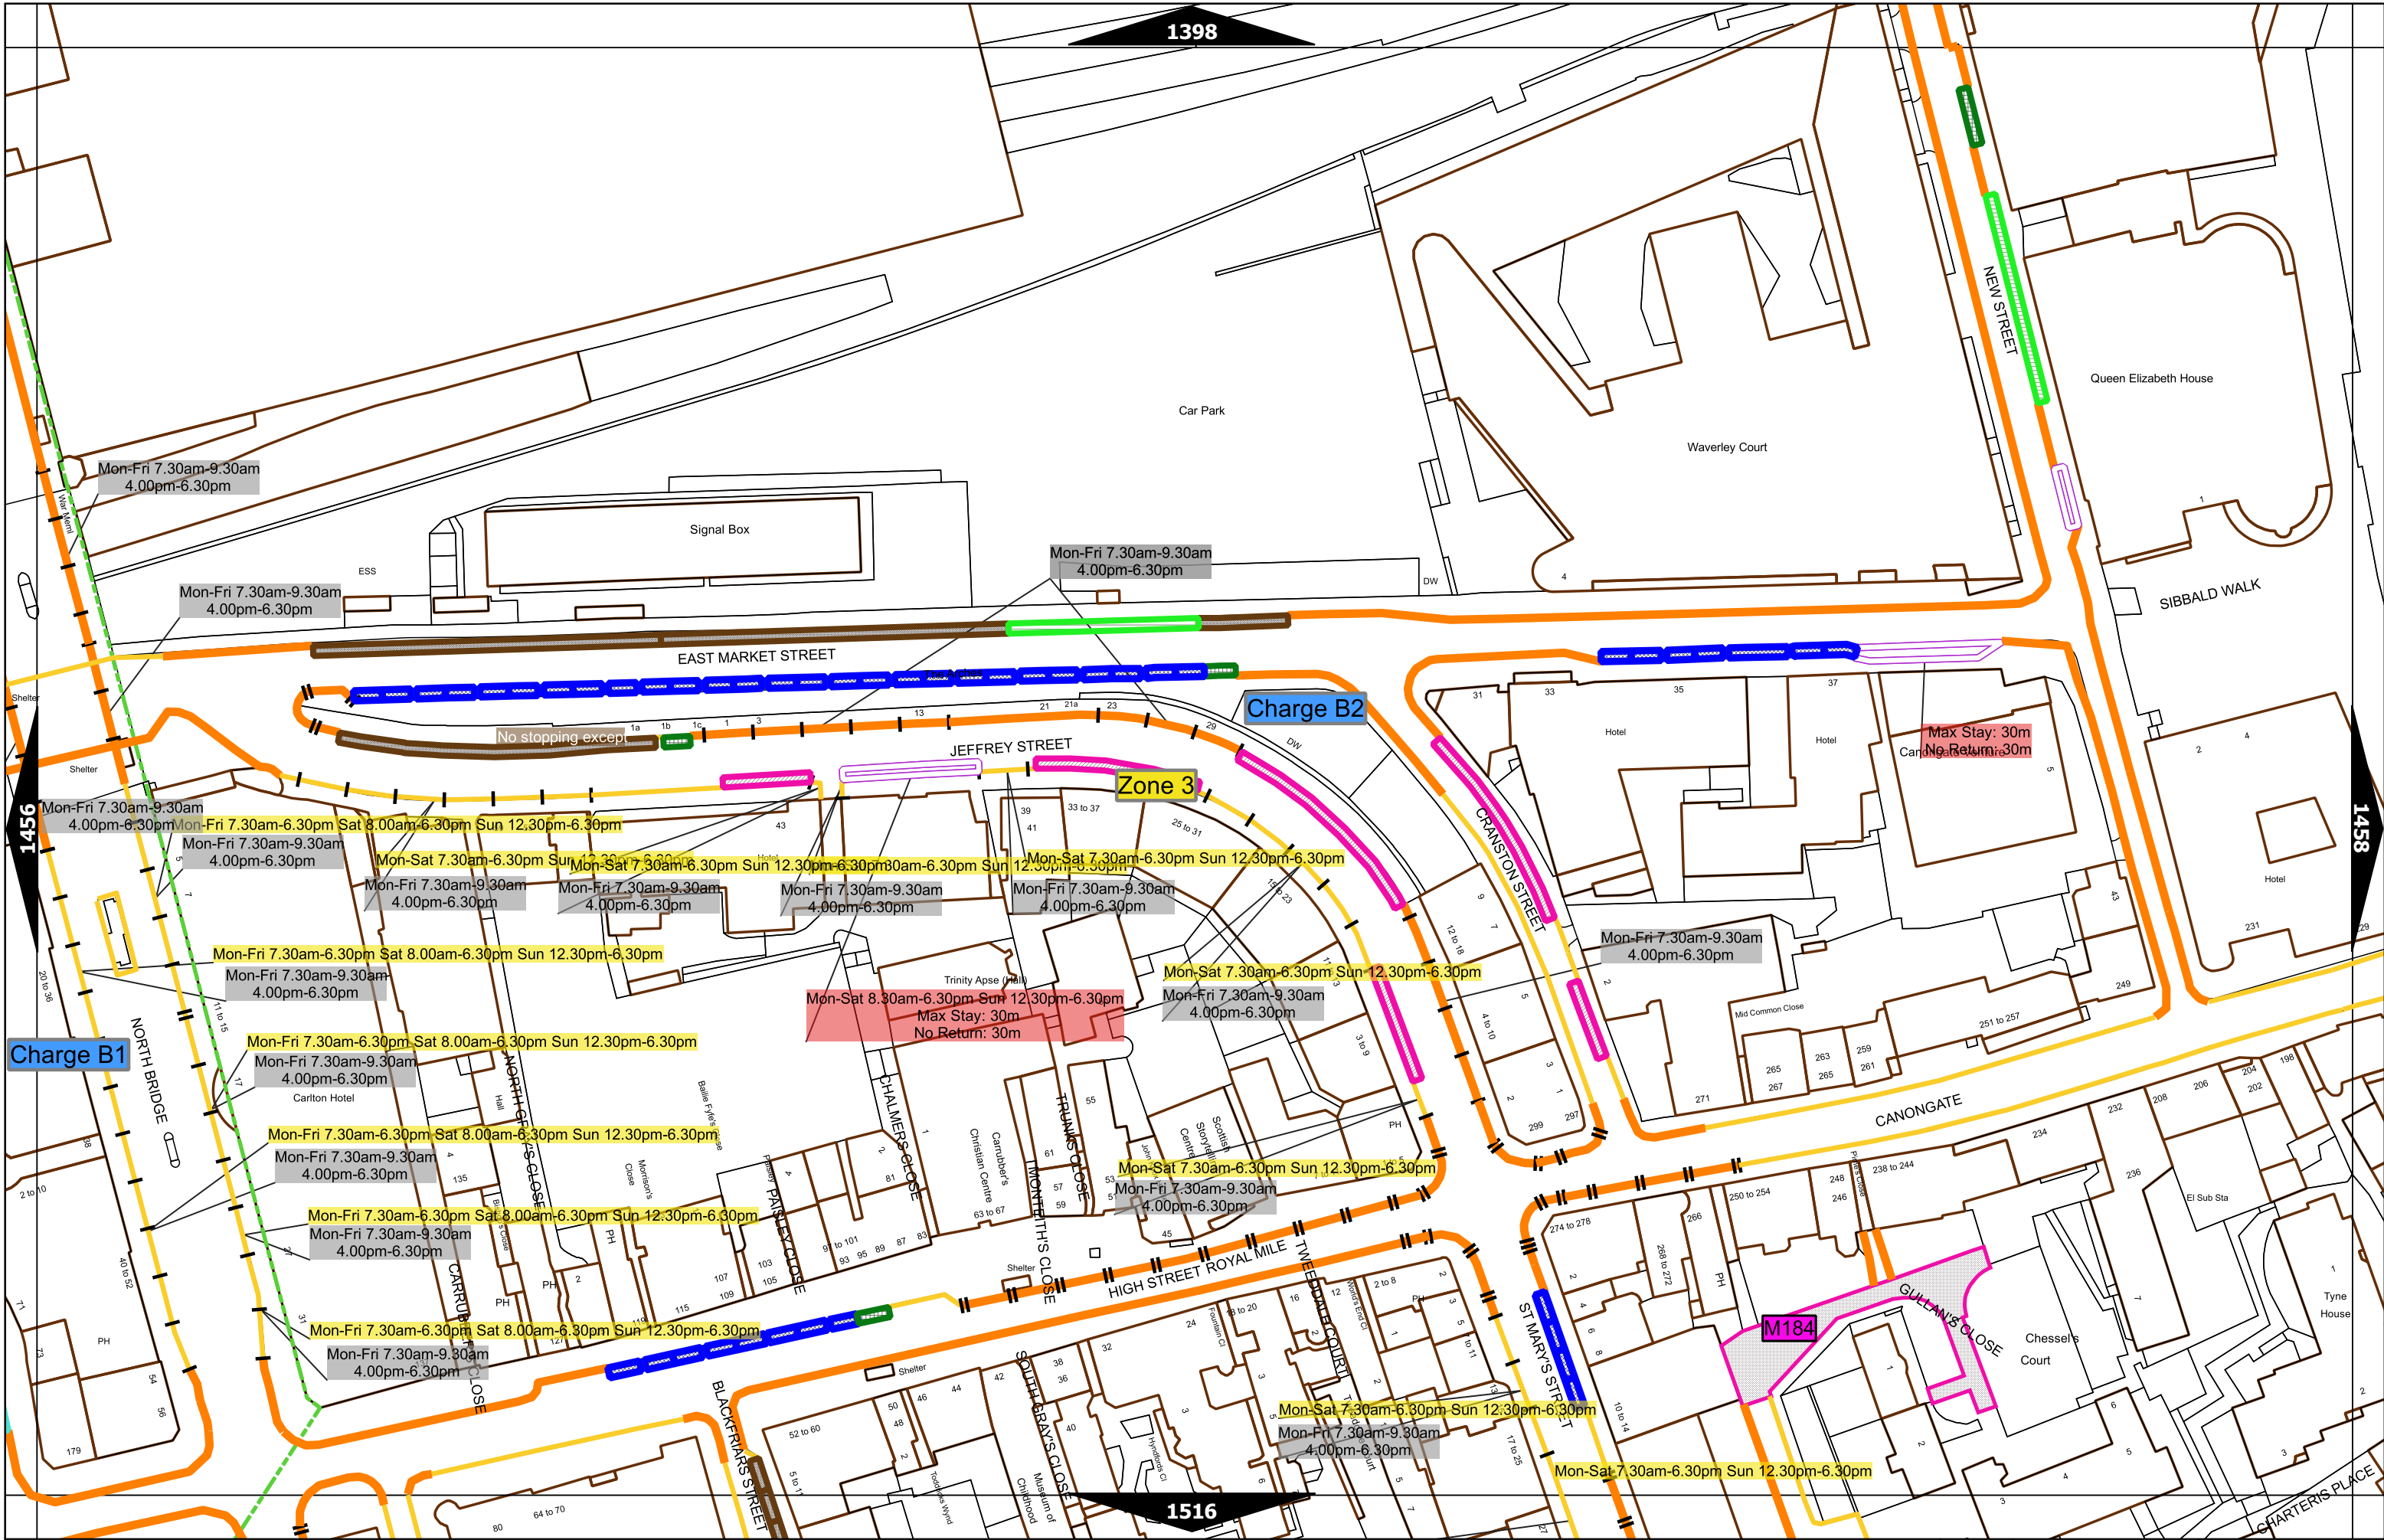

Scale at A3	1:1000
Print Date	22-Feb-2022
Map Tile	1457
Revision	4
Status	PROPOSED



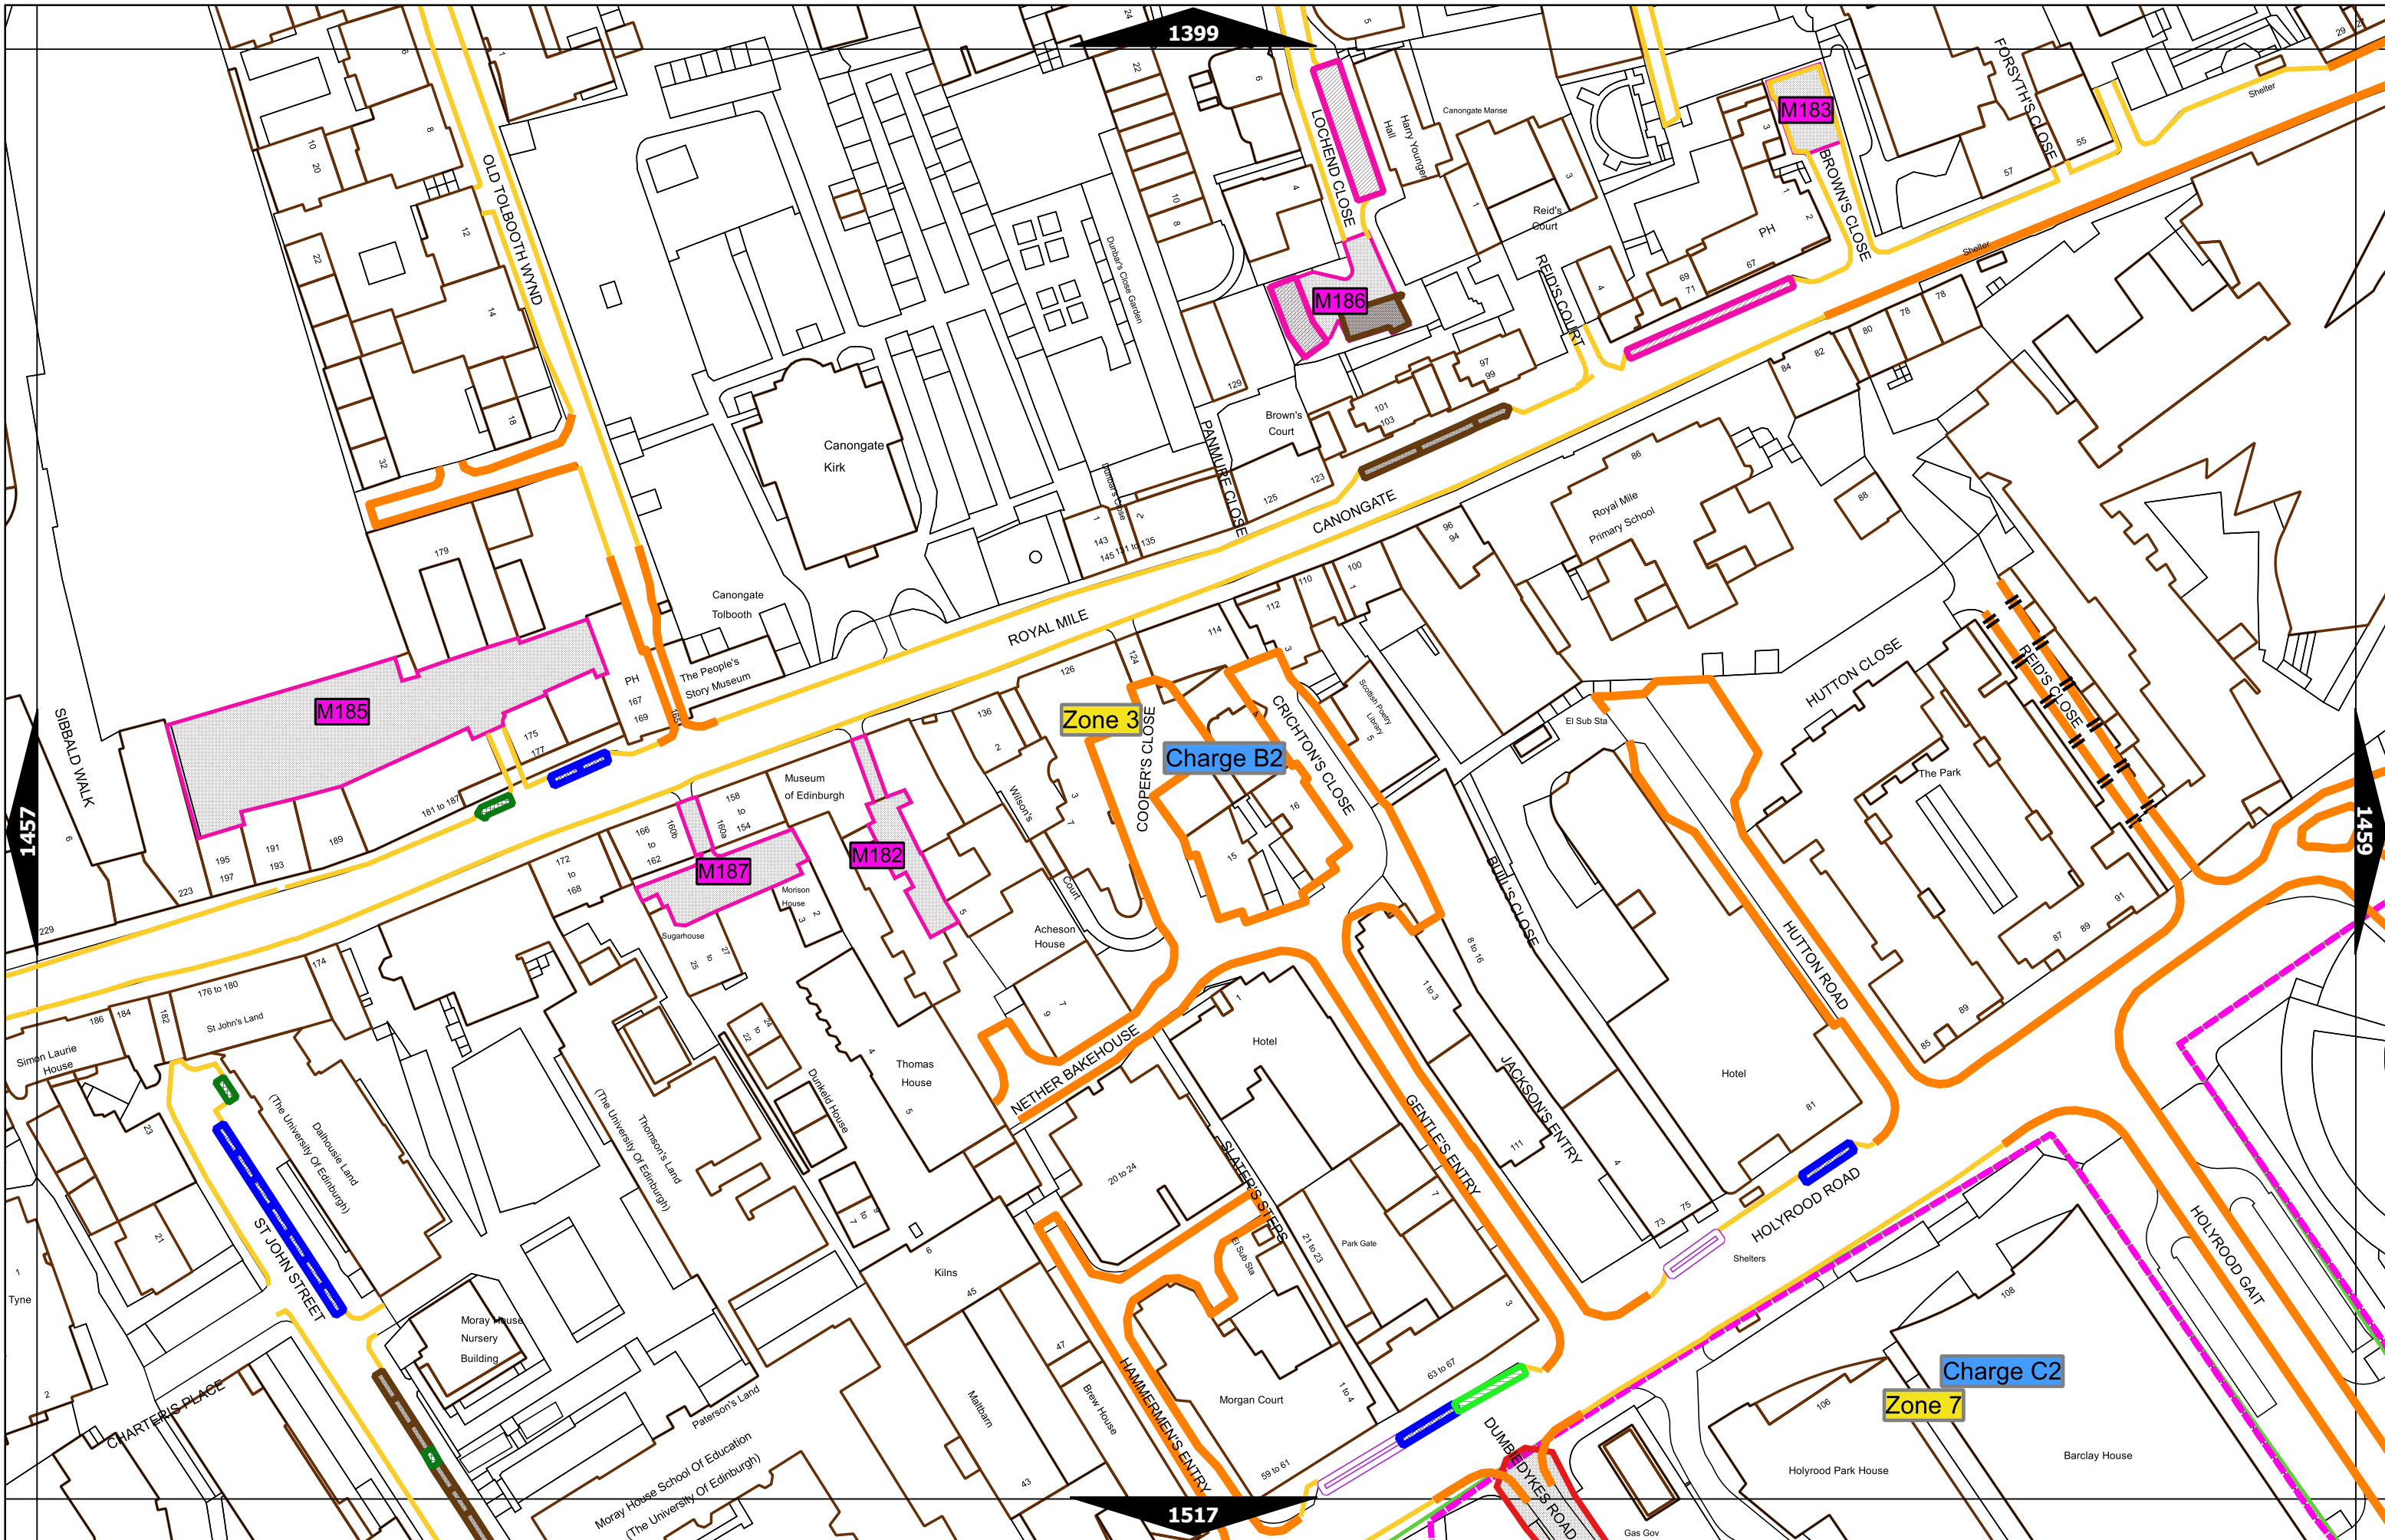

Scale at A3	1:1000
Print Date	22-Feb-2022
Map Tile	1458
Revision	4
Status	PROPOSED