


Copyright Reserved
 The Contractor shall verify and be responsible for all dimensions. DO NOT scale the drawing
 - any errors or omissions shall be reported to Stantec without delay.
 The Copyrights to all designs and drawings are the property of Stantec. Reproduction or
 use for any purpose other than that authorized by Stantec is forbidden.

Notes
 UTILITIES NOTE: The position of any existing public or private sewers, utility services,
 plant or apparatus shown on this drawing is believed to be correct, but no warranty to this
 is expressed or implied. Other such plant or apparatus may also be present but not
 shown. The Contractor is therefore advised to undertake their own investigation where the
 presence of any existing sewers, services, plant or apparatus may affect their operations.

LEGEND

	PROPOSED BUS LANE, MON-FRI 7:30AM - 9:30AM & 4:00PM - 6:30PM
	PROPOSED NO WAITING, MON-FRI 7:30AM - 9:30AM & 4:00PM - 6:30PM
	PROPOSED NO LOADING/UNLOADING, MON-FRI 7:30AM - 9:30AM & 4:00PM - 6:30PM

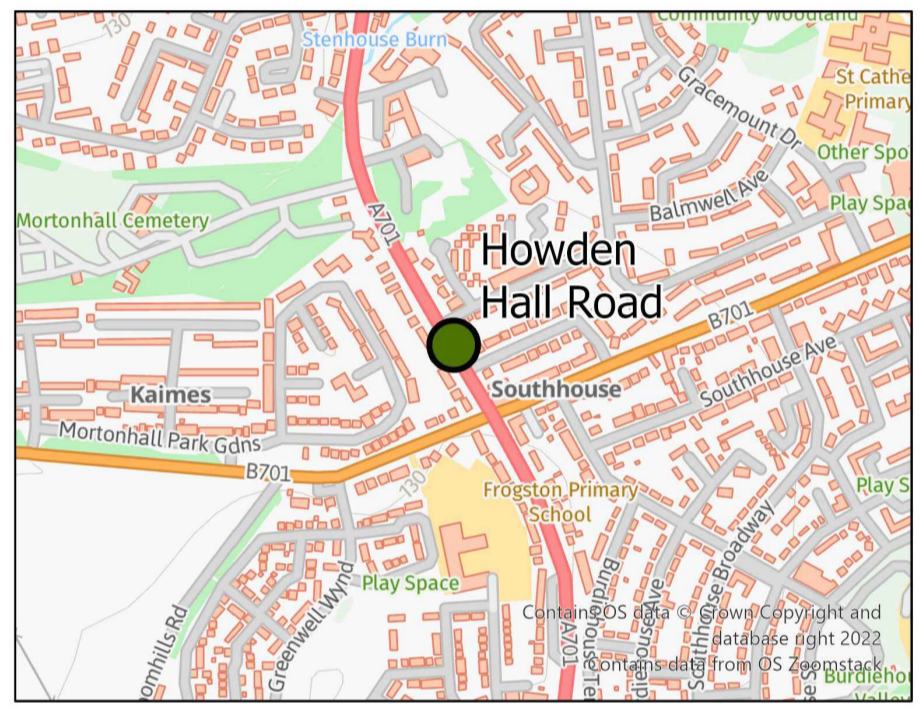

LOCATION PLAN

P02 LAYOUT AND ROAD MARKINGS UPDATED	OM	JD	2022.12.08
P01 FOR INFORMATION	ET	JD	2022.10.06
Issued/Revision	By	Appd	YYYY.MM.DD
	ET	JD	2022.10.06
	Dwn.	Chkt.	YYYY.MM.DD

Issue Status

FOR INFORMATION

This document is suitable only for the purpose noted above. Use of this document for any other purpose is not permitted.



Client/Project
 CITY OF EDINBURGH COUNCIL

EDINBURGH BUS PARTNERSHIP FUND
 QUICK WINS

Title
 HOWDEN HALL ROAD

SHEET 1 OF 1

Project No. 332010724	Scale 1:500
Revision P02	Drawing No. 332010724-STN-00-XX-DR-C-0111




P:\0001\132022\2022\12\07_1212144\MM\Edinburgh_Council\332010724-STN-00-XX-DR-C-0111
 P:\0001\132022\2022\12\07_1212144\MM\Edinburgh_Council\332010724-STN-00-XX-DR-C-0111

Copyright Reserved
 The Contractor shall verify and be responsible for all dimensions. DO NOT scale the drawing
 - any errors or omissions shall be reported to Stantec without delay.
 The Copyrights to all designs and drawings are the property of Stantec. Reproduction or
 use for any purpose other than that authorized by Stantec is forbidden.

Notes
UTILITIES NOTE: The position of any existing public or private sewers, utility services, plant or apparatus shown on this drawing is believed to be correct, but no warranty to this is expressed or implied. Other such plant or apparatus may also be present but not shown. The Contractor is therefore advised to undertake their own investigation where the presence of any existing sewers, services, plant or apparatus may affect their operations.

- LEGEND**
- PROPOSED BUS LANE, MON-FRI
7:30AM - 9:30AM & 4:00PM - 6:30PM
 - PROPOSED NO WAITING AT ANY TIME
 - PROPOSED NO WAITING, MON-FRI
7:30AM - 9:30AM & 4:00PM - 6:30PM
 - PROPOSED NO LOADING/UNLOADING,
MON-FRI 7:30AM - 9:30AM & 4:00PM - 6:30PM

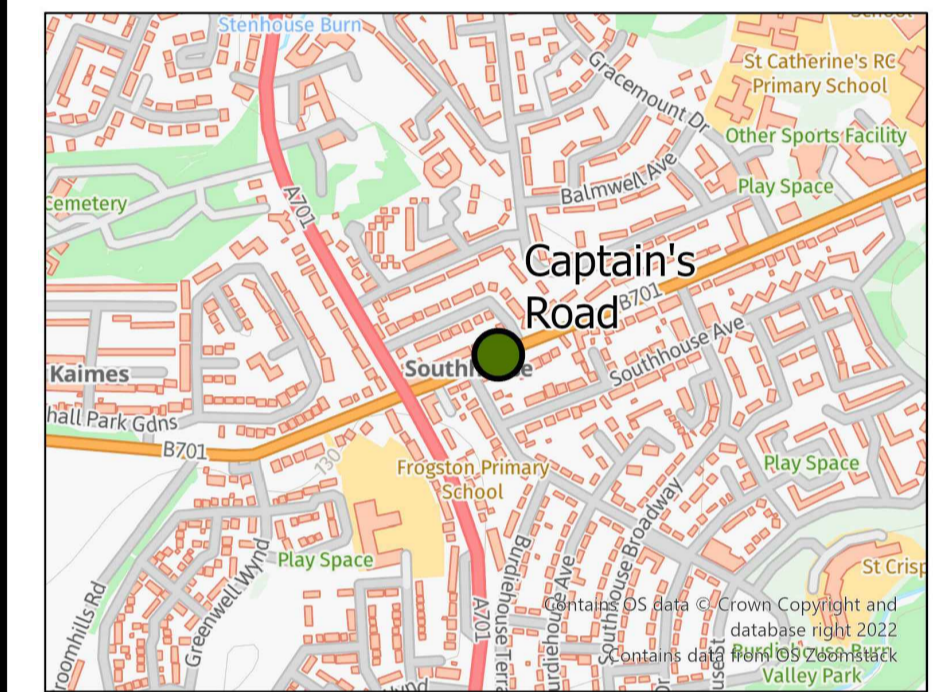

LOCATION PLAN

P03 ROAD MARKINGS AMENDED	ET	JD	2023.05.11
P02 LAYOUT AND ROAD MARKINGS UPDATED	OM	JD	2022.12.08
P01 FOR INFORMATION	ET	JD	2022.10.06
Issued/Revision	By	Appd	YYYY.MM.DD
	ET	ET	JD
	Dwn.	Dsgn.	Chkt.
			2022.10.06
			YYYY.MM.DD

Issue Status

FOR INFORMATION

This document is suitable only for the purpose noted above.
 Use of this document for any other purpose is not permitted.

Client/Project Logo



Client/Project
 CITY OF EDINBURGH COUNCIL

EDINBURGH BUS PARTNERSHIP FUND
 QUICK WINS



Title
 CAPTAINS ROAD

SHEET 1 OF 1

Project No. 332010724	Scale 1:500
Revision P03	Drawing No. 332010724-STN-00-XX-DR-C-0112



P:\036111\332010724\036111_0011_4\PM\10724_0012.dwg
 2023.05.11 10:52:12 AM
 Project: 332010724-00-XX-DR-C-0112

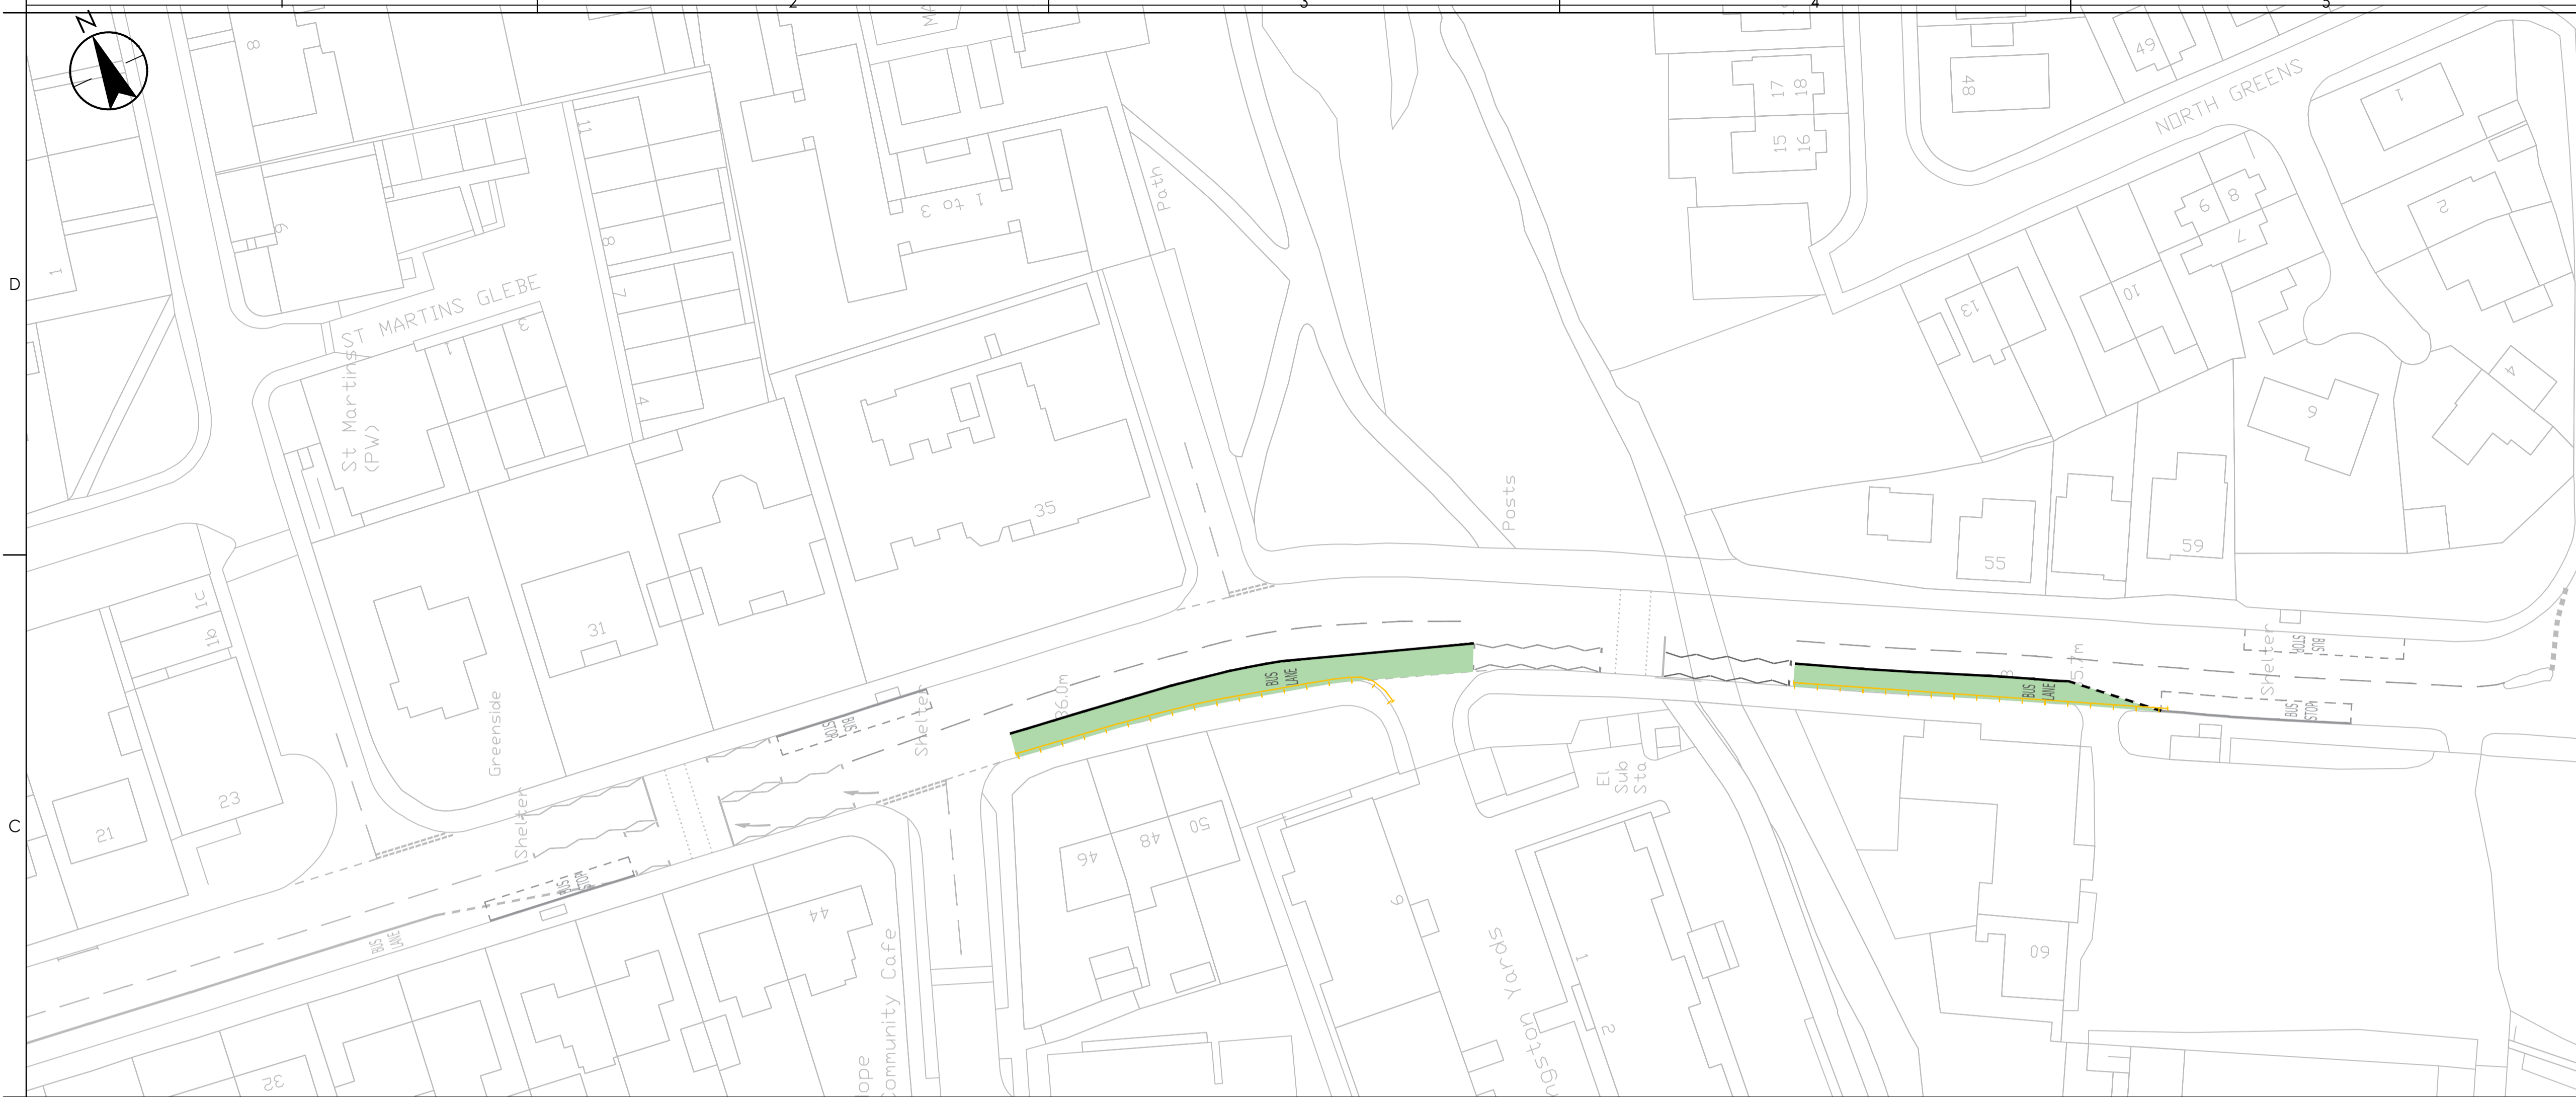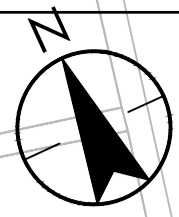


Stantec UK Limited
GLASGOW
5th Floor, 9 George Square, Glasgow G2 1DYG
Tel: +44 141 352 2340
www.stantec.com/uk

Copyright Reserved
The Contractor shall verify and be responsible for all dimensions. DO NOT scale the drawing
- any errors or omissions shall be reported to Stantec without delay.
The Copyrights to all designs and drawings are the property of Stantec. Reproduction or
use for any purpose other than that authorized by Stantec is forbidden.

Notes
UTILITIES NOTE: The position of any existing public or private sewers, utility services, plant or apparatus shown on this drawing is believed to be correct, but no warranty to this is expressed or implied. Other such plant or apparatus may also be present but not shown. The Contractor is therefore advised to undertake their own investigation where the presence of any existing sewers, services, plant or apparatus may affect their operations.

- LEGEND
- PROPOSED BUS LANE, MON-FRI
7:30AM - 9:30AM & 4:00PM - 6:30PM
 - PROPOSED NO WAITING AT ANY TIME
 - PROPOSED NO WAITING, MON-FRI
7:30AM - 9:30AM & 4:00PM - 6:30PM
 - PROPOSED NO LOADING/UNLOADING,
MON-FRI 7:30AM - 9:30AM & 4:00PM - 6:30PM
 - PROPOSED NO LOADING/ UNLOADING AT
AT ANY TIME

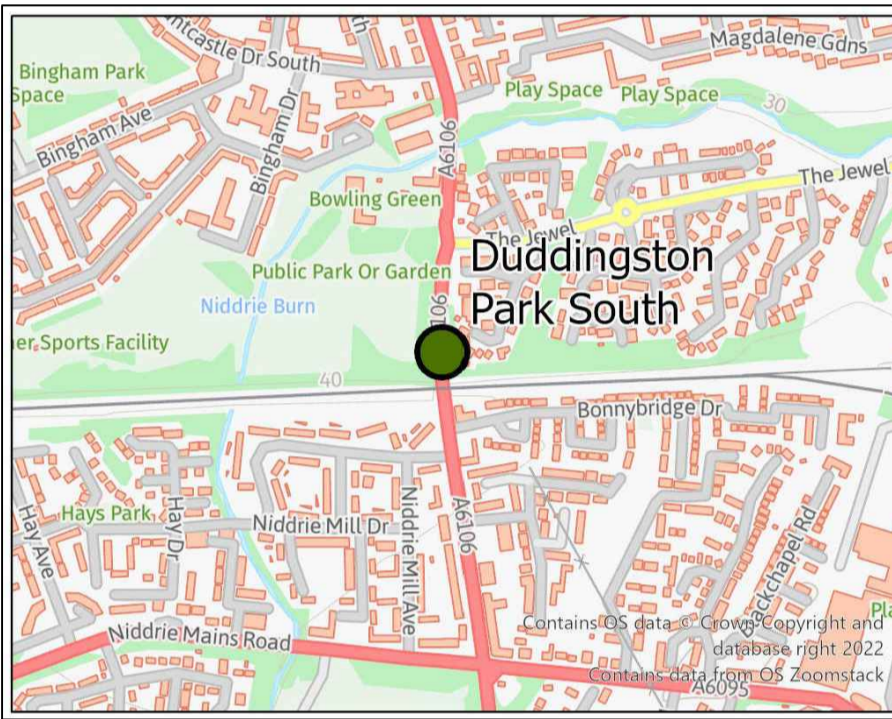

LOCATION PLAN

P03 ROAD MARKINGS UPDATED	ET	JD	2023.05.11
P02 LAYOUT AND ROAD MARKINGS UPDATED	OM	JD	2022.12.08
P01 FIRST ISSUE	ET	JD	2022.10.21
Issued/Revision	By	Appd	YYYY.MM.DD
	ET	JD	2022.10.21
	Dwn.	Dsgn.	Chkd.
			YYYY.MM.DD

Issue Status
FOR INFORMATION

This document is suitable only for the purpose noted above.
Use of this document for any other purpose is not permitted.




Client/Project
CITY OF EDINBURGH COUNCIL

EDINBURGH BUS PARTNERSHIP FUND
QUICK WINS

Title
DUDDINGSTON PARK SOUTH
SHEET 1 OF 1

Project No. 332010724	Scale 1:500
Revision P03	Drawing No. 332010724-STN-00-XX-DR-C-0113

P:\018111\332010724\018111_018111_P03.dwg | 13/05/2023 10:00:00 | User: j.dunn | Plot: 1:500 | Scale: 1:500 | Sheet: 1 of 1

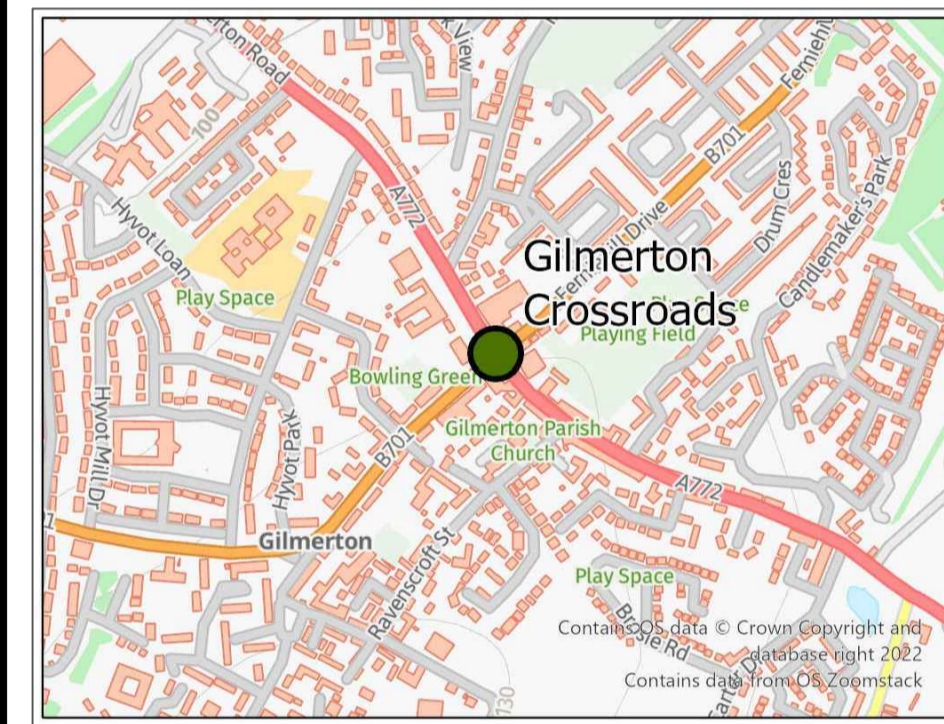

LOCATION PLAN

P03 ROAD MARKINGS UPDATED	ET	JD	2023.05.11
P02 LAYOUT AND ROAD MARKINGS UPDATED	OM	JD	2022.12.08
P01 FIRST ISSUE	ET	JD	2022.10.21
Issue/Revision	By	Appd	YYYY.MM.DD
	ET	JD	2022.10.21
	Dwn.	Chkd.	YYYY.MM.DD

Issue Status
FOR INFORMATION

This document is suitable only for the purpose noted above. Use of this document for any other purpose is not permitted.




Client/Project
 CITY OF EDINBURGH COUNCIL

EDINBURGH BUS PARTNERSHIP FUND
 QUICK WINS

Title
 GILMERON CROSS ROADS

SHEET 1 OF 1


Project No. 332010724	Scale 1:500
Revision P03	Drawing No. 332010724-STN-00-XX-DR-C-0114

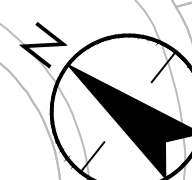


REF: 11.02.2023/2023/03.11.00.00/PA/1/Town/Edin
 PROJECT: 332010724 - EDINBURGH BUS PARTNERSHIP FUND QUICK WINS - 2021.2023.02/01/24/00.00.00.01-014

Copyright Reserved
 The Contractor shall verify and be responsible for all dimensions. DO NOT scale the drawing
 - any errors or omissions shall be reported to Stantec without delay.
 The Copyrights to all designs and drawings are the property of Stantec. Reproduction or use for any purpose other than that authorized by Stantec is forbidden.

Notes
 UTILITIES NOTE: The position of any existing public or private sewers, utility services, plant or apparatus shown on this drawing is believed to be correct, but no warranty to this is expressed or implied. Other such plant or apparatus may also be present but not shown. The Contractor is therefore advised to undertake their own investigation where the presence of any existing sewers, services, plant or apparatus may affect their operations.

LEGEND
 PROPOSED BUS LANE, MON-FRI
 7:30AM - 9:30AM & 4:00PM - 6:30PM

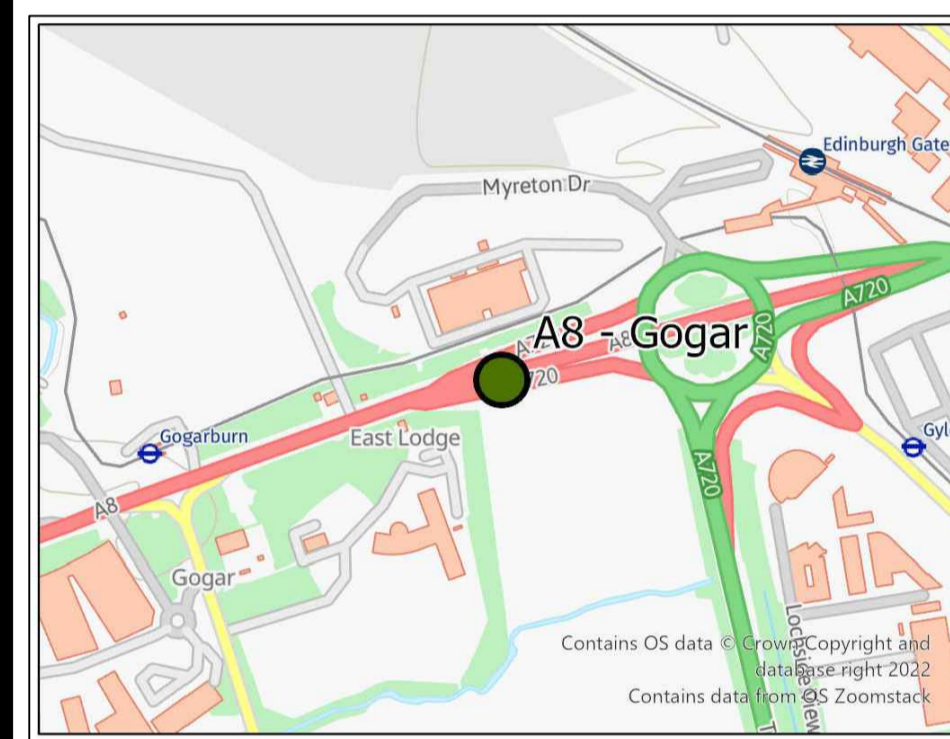

LOCATION PLAN

P02 LAYOUT AND ROAD MARKINGS UPDATED	OM	JD	2022.12.08
P01 FIRST ISSUE	ET	JD	2022.10.21
Issued/Revision	By	Appd	YYYY.MM.DD
	ET	JD	2022.10.21
	Dwn.	Chkd.	YYYY.MM.DD

Issue Status

FOR INFORMATION

This document is suitable only for the purpose noted above.
 Use of this document for any other purpose is not permitted.

Client/Project Logo




Client/Project
 CITY OF EDINBURGH COUNCIL

EDINBURGH BUS PARTNERSHIP FUND
 QUICK WINS


Title
 A8 GOGAR

SHEET 1 OF 1

Project No. 332010724	Scale 1:500
Revision P02	Drawing No. 332010724-STN-00-XX-DR-C-0115

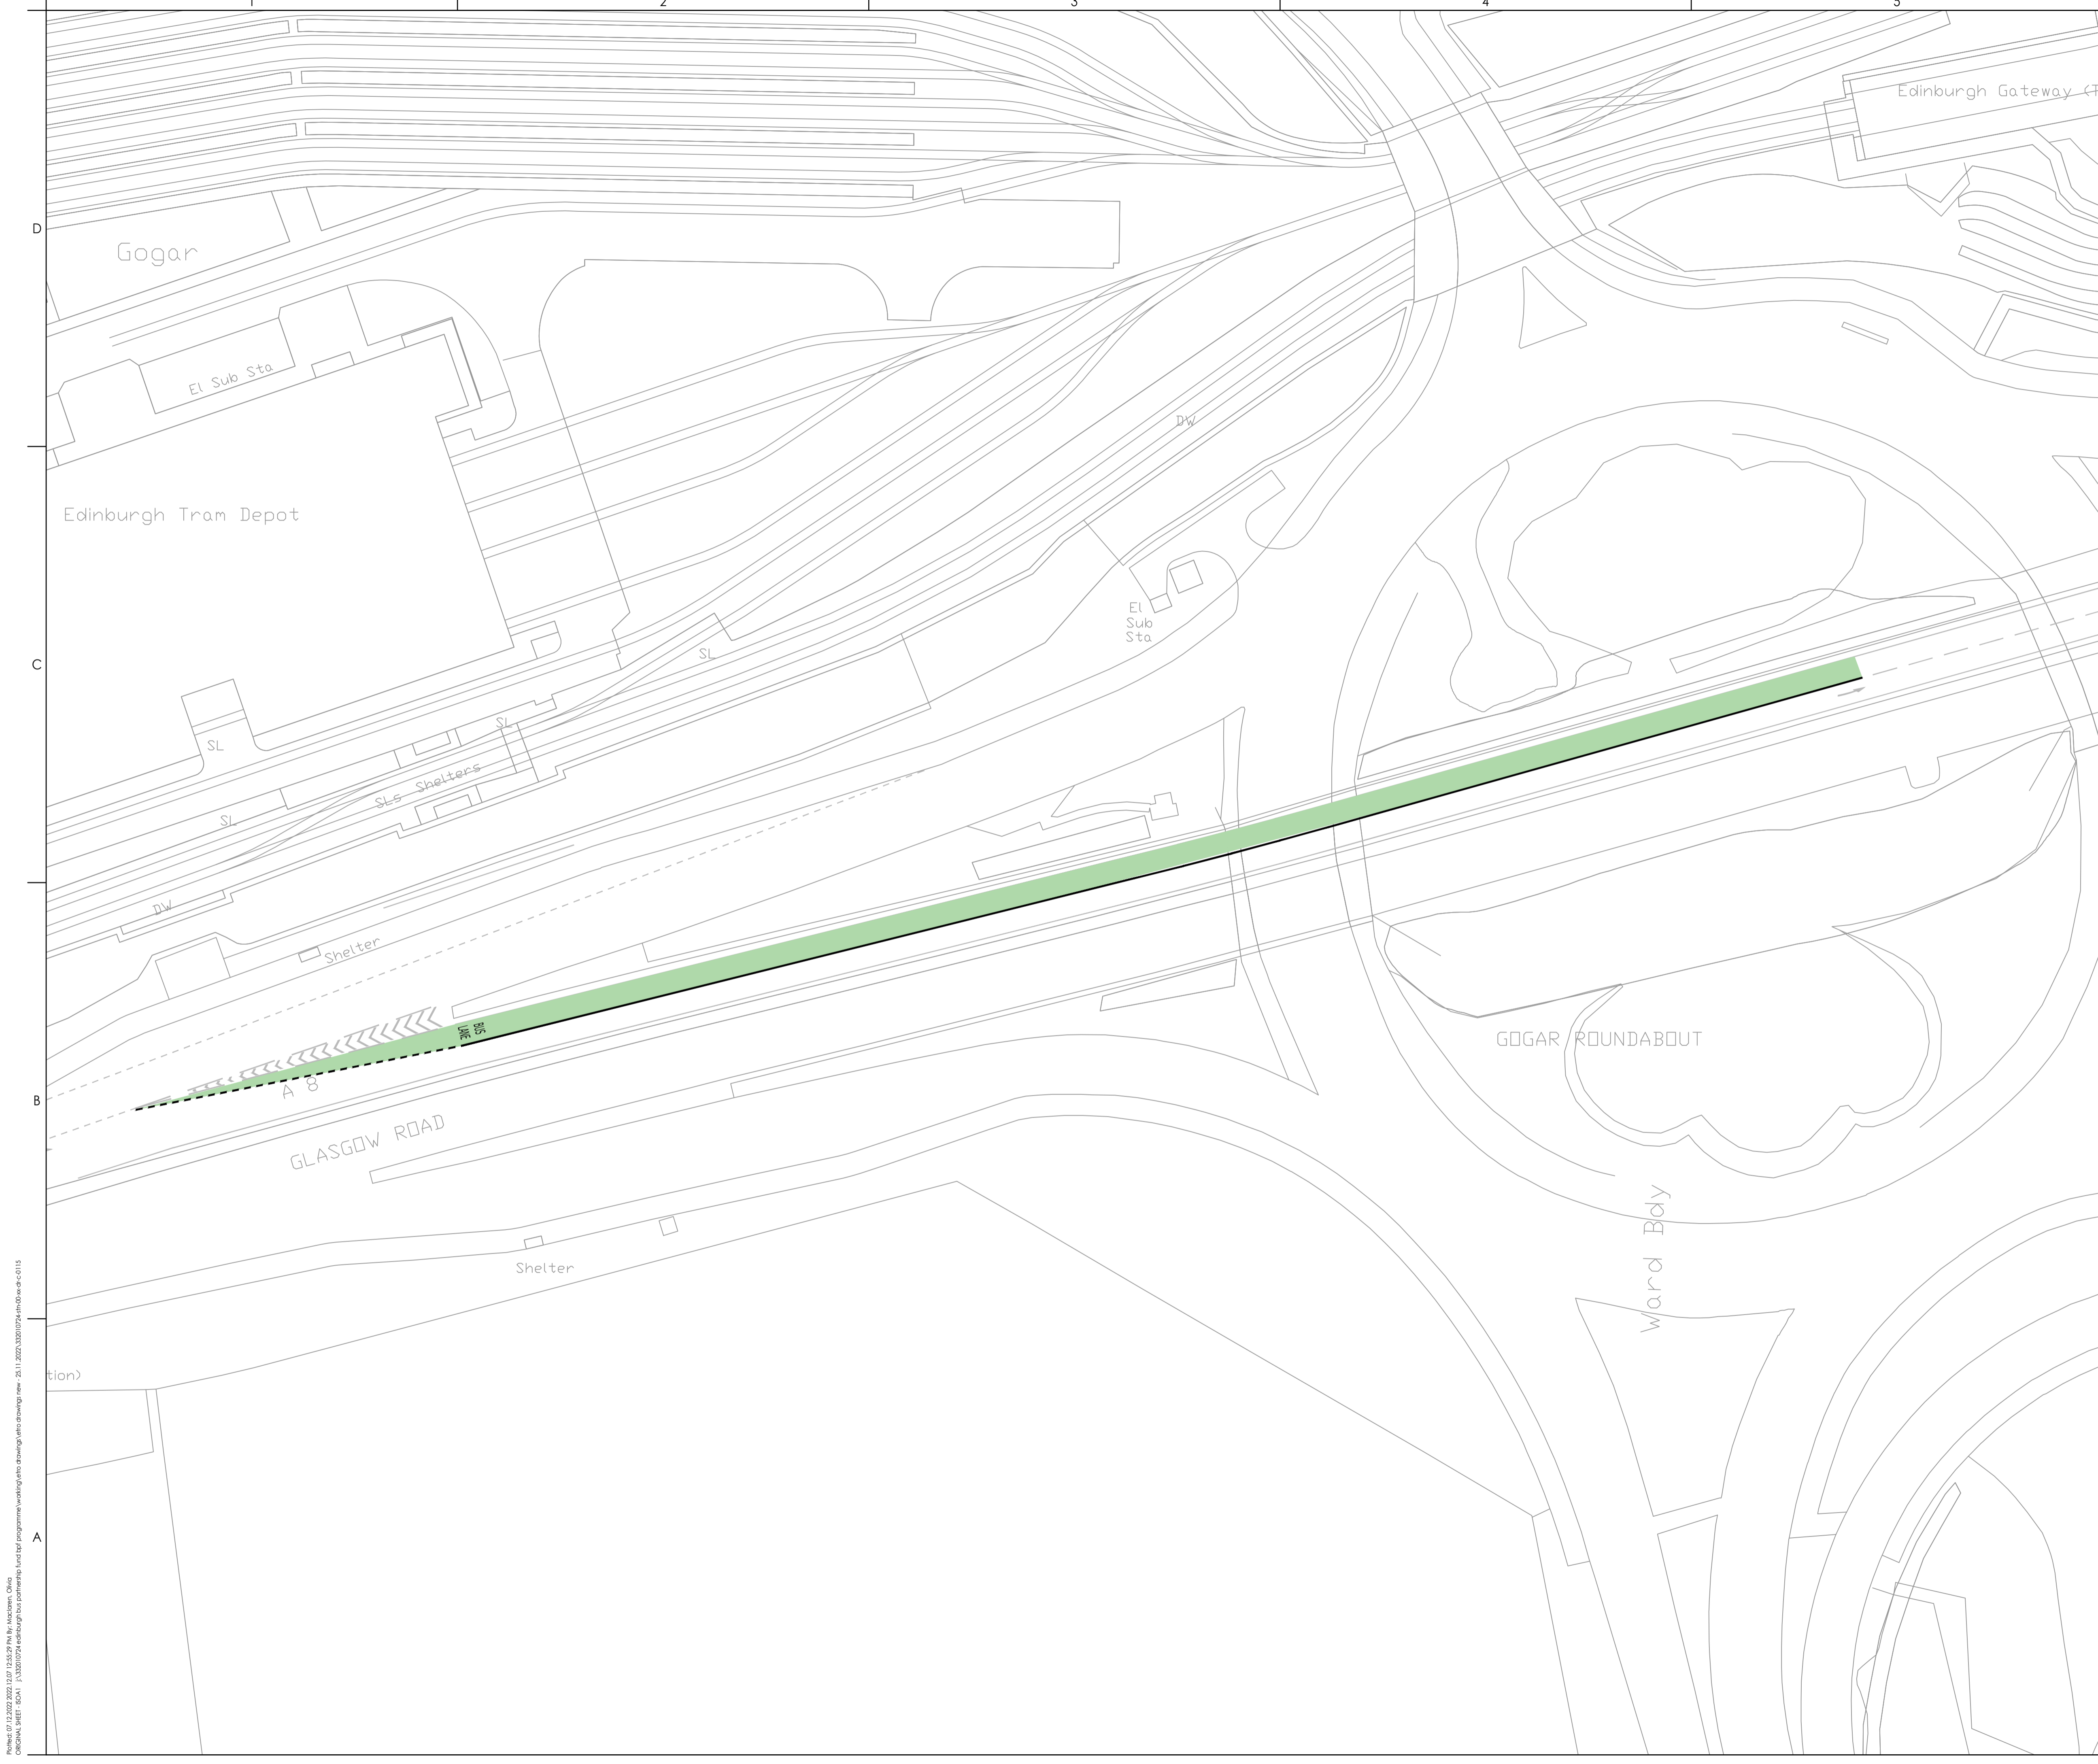

P:\0115\332010724\332010724-00-XX-DR-C-0115.dwg
 25/12/2022 13:07:15.029 PM By: Mchawne, Otago
 PLOT: 332010724-00-XX-DR-C-0115.dwg
 PLOT DATE: 25/12/2022 13:07:15.029 PM
 PLOT SCALE: 1:500
 PLOT SHEET: A8 GOGAR

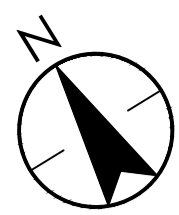

Copyright Reserved
 The Contractor shall verify and be responsible for all dimensions. DO NOT scale the drawing
 - any errors or omissions shall be reported to Stantec without delay.
 The Copyrights to all designs and drawings are the property of Stantec. Reproduction or
 use for any purpose other than that authorized by Stantec is forbidden.

Notes
 UTILITIES NOTE: The position of any existing public or private sewers, utility services,
 plant or apparatus shown on this drawing is believed to be correct, but no warranty to this
 is expressed or implied. Other such plant or apparatus may also be present but not
 shown. The Contractor is therefore advised to undertake their own investigation where the
 presence of any existing sewers, services, plant or apparatus may affect their operations.

LEGEND

	PROPOSED BUS LANE, MON-FRI 7:30AM - 9:30AM & 4:00PM - 6:30PM
--	---



LOCATION PLAN

P02 - LAYOUT AND ROAD MARKINGS UPDATED	OM	JD	2022.12.08
P01 - FIRST ISSUE	ET	JD	2022.10.21
Issued/Revision	By	Appd	YYYY.MM.DD
	ET	JD	2022.10.21
	Dwn.	Dsgn.	Chkt.
			YYYY.MM.DD

Issue Status

FOR INFORMATION

This document is suitable only for the
 purpose noted above.
 Use of this document for any other
 purpose is not permitted.

Client/Project Logo



Client/Project
 CITY OF EDINBURGH COUNCIL

EDINBURGH BUS PARTNERSHIP FUND
 QUICK WINS

Title
 A89

SHEET 1 OF 1

Project No. 332010724	Scale 1:500
Revision P02	Drawing No. 332010724-STN-00-XX-DR-C-0114

P:\0161\07\332010724\00-XX-DR-C-0114.dwg
 2022.12.08 10:50:00
 332010724-STN-00-XX-DR-C-0114