


**ROADS (SCOTLAND) ACT 1984**

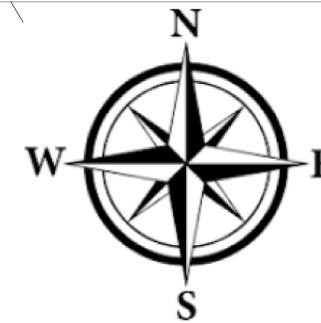

**KEY**

AREA TO BE REDETERMINED



CARRIAGEWAY TO FOOTWAY  
1

1 = 9.28 m2

THE CITY OF EDINBURGH COUNCIL (CANAAN LANE, MERCHISTON AVENUE, SUMMERFIELD PLACE, EAST HERMITAGE PLACE AND YEAMAN PLACE, EDINBURGH) (REDETERMINATION OF MEANS OF EXERCISE OF PUBLIC RIGHT OF PASSAGE) ORDER 202- - RSO/22/07

Plan showing the lengths of road over which means of exercise of public right of passage is to be redetermined in terms of the above Order, which will come into operation on the -- day of -- 202-.

Executed by The City of Edinburgh Council this -- day of -- 202-.

(witness) signed on behalf of Executive Director of Place

Plan 1 of 4

EAST HERMITAGE PLACE

1.0m 1.0m

9.0m 10.0m

1 SUMMERFIELD PLACE

This map is reproduced from Ordnance Survey material with the permission of Ordnance Survey on behalf of the Controller of Her Majesty's Stationery Office © Crown copyright. Unauthorised reproduction infringes Crown copyright and may lead to prosecution or civil proceedings. 100023420 (2015)

REVISION	DETAILS	BY	DATE	CHECKED


**EDINBURGH**  
THE CITY OF EDINBURGH COUNCIL

The City of Edinburgh Council  
Waverley Court, 4 East Market Street  
Edinburgh, EH8 8BG  
Telephone: 0131 200 2000

ROAD SAFETY  
&  
ACTIVE TRAVEL

EAST HERMITAGE PLACE  
SUMMERFIELD PLACE  
REDETERMINATION  
ORDER

Date: 11/10/2021 Job No. Drawn by: AL  
Scale: 1:50 @A0 Checked by:

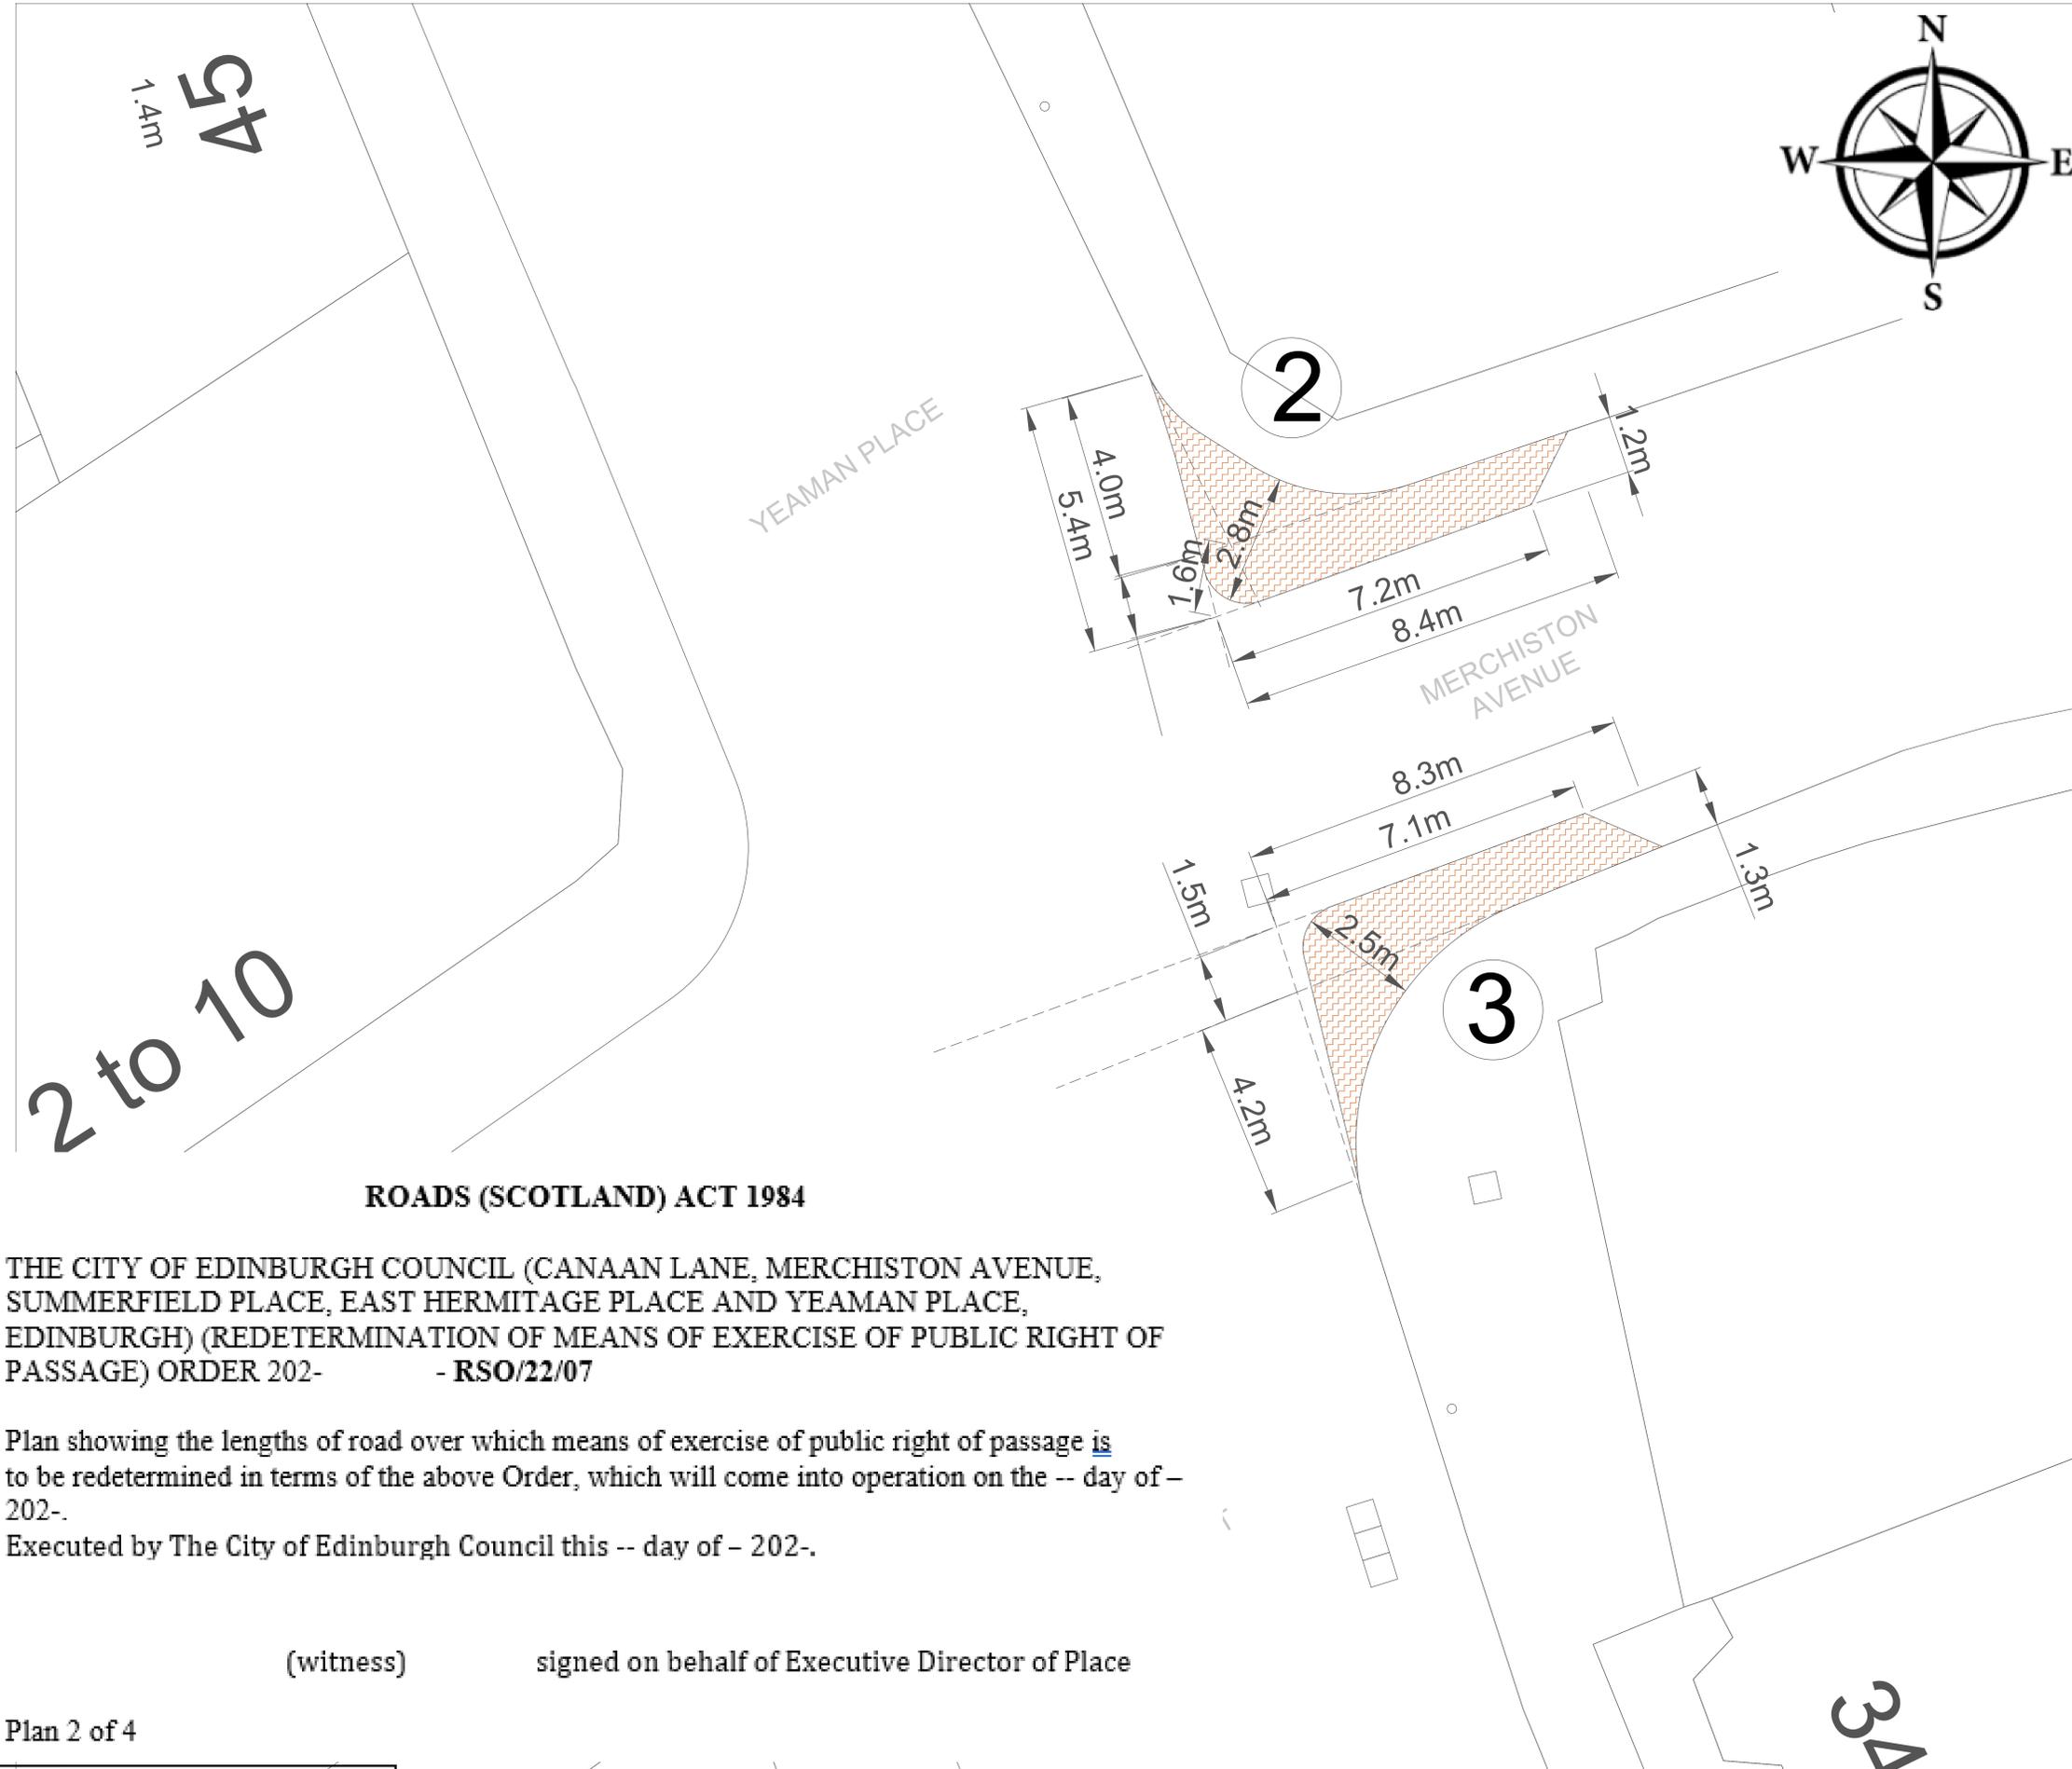

**KEY**

AREA TO BE REDETERMINED



CARRIAGEWAY TO FOOTWAY  
2, 3

2 = 15.1m<sup>2</sup>  
3 = 14.5m<sup>2</sup>

**ROADS (SCOTLAND) ACT 1984**

THE CITY OF EDINBURGH COUNCIL (CANAAN LANE, MERCHISTON AVENUE, SUMMERFIELD PLACE, EAST HERMITAGE PLACE AND YEAMAN PLACE, EDINBURGH) (REDETERMINATION OF MEANS OF EXERCISE OF PUBLIC RIGHT OF PASSAGE) ORDER 202- - RSO/22/07

Plan showing the lengths of road over which means of exercise of public right of passage is to be redetermined in terms of the above Order, which will come into operation on the -- day of - 202-.

Executed by The City of Edinburgh Council this -- day of - 202-.

(witness) signed on behalf of Executive Director of Place

This map is reproduced from Ordnance Survey material with the permission of Ordnance Survey on behalf of the Controller of Her Majesty's Stationery Office © Crown copyright. Unauthorised reproduction infringes Crown copyright and may lead to prosecution or civil proceedings. 100023420 (2015)

REVISION	DETAILS	BY	DATE	CHECKED
<b>EDINBURGH</b> THE CITY OF EDINBURGH COUNCIL				
The City of Edinburgh Council Waverley Court, 4 East Market Street Edinburgh, EH8 8BG Telephone: 0131 200 2000		ROAD SAFETY & ACTIVE TRAVEL		
MERCHISTON AVENUE YEAMAN PLACE REDETERMINATION ORDER				
Date: 08/11/2022	Job No.	Drawn by: ST		
Scale: 1:50 @A0		Checked by:		
DRG. NO. AT DK-MA YP				

**ROADS (SCOTLAND) ACT 1984**


THE CITY OF EDINBURGH COUNCIL (CANAAN LANE, MERCHISTON AVENUE, SUMMERFIELD PLACE, EAST HERMITAGE PLACE AND YEAMAN PLACE, EDINBURGH) (REDETERMINATION OF MEANS OF EXERCISE OF PUBLIC RIGHT OF PASSAGE) ORDER 202- - RSO/22/07

Plan showing the lengths of road over which means of exercise of public right of passage is to be redetermined in terms of the above Order, which will come into operation on the -- day of -- 202-.

Executed by The City of Edinburgh Council this -- day of -- 202-.

(witness) signed on behalf of Executive Director of Place

Plan 3 of 4

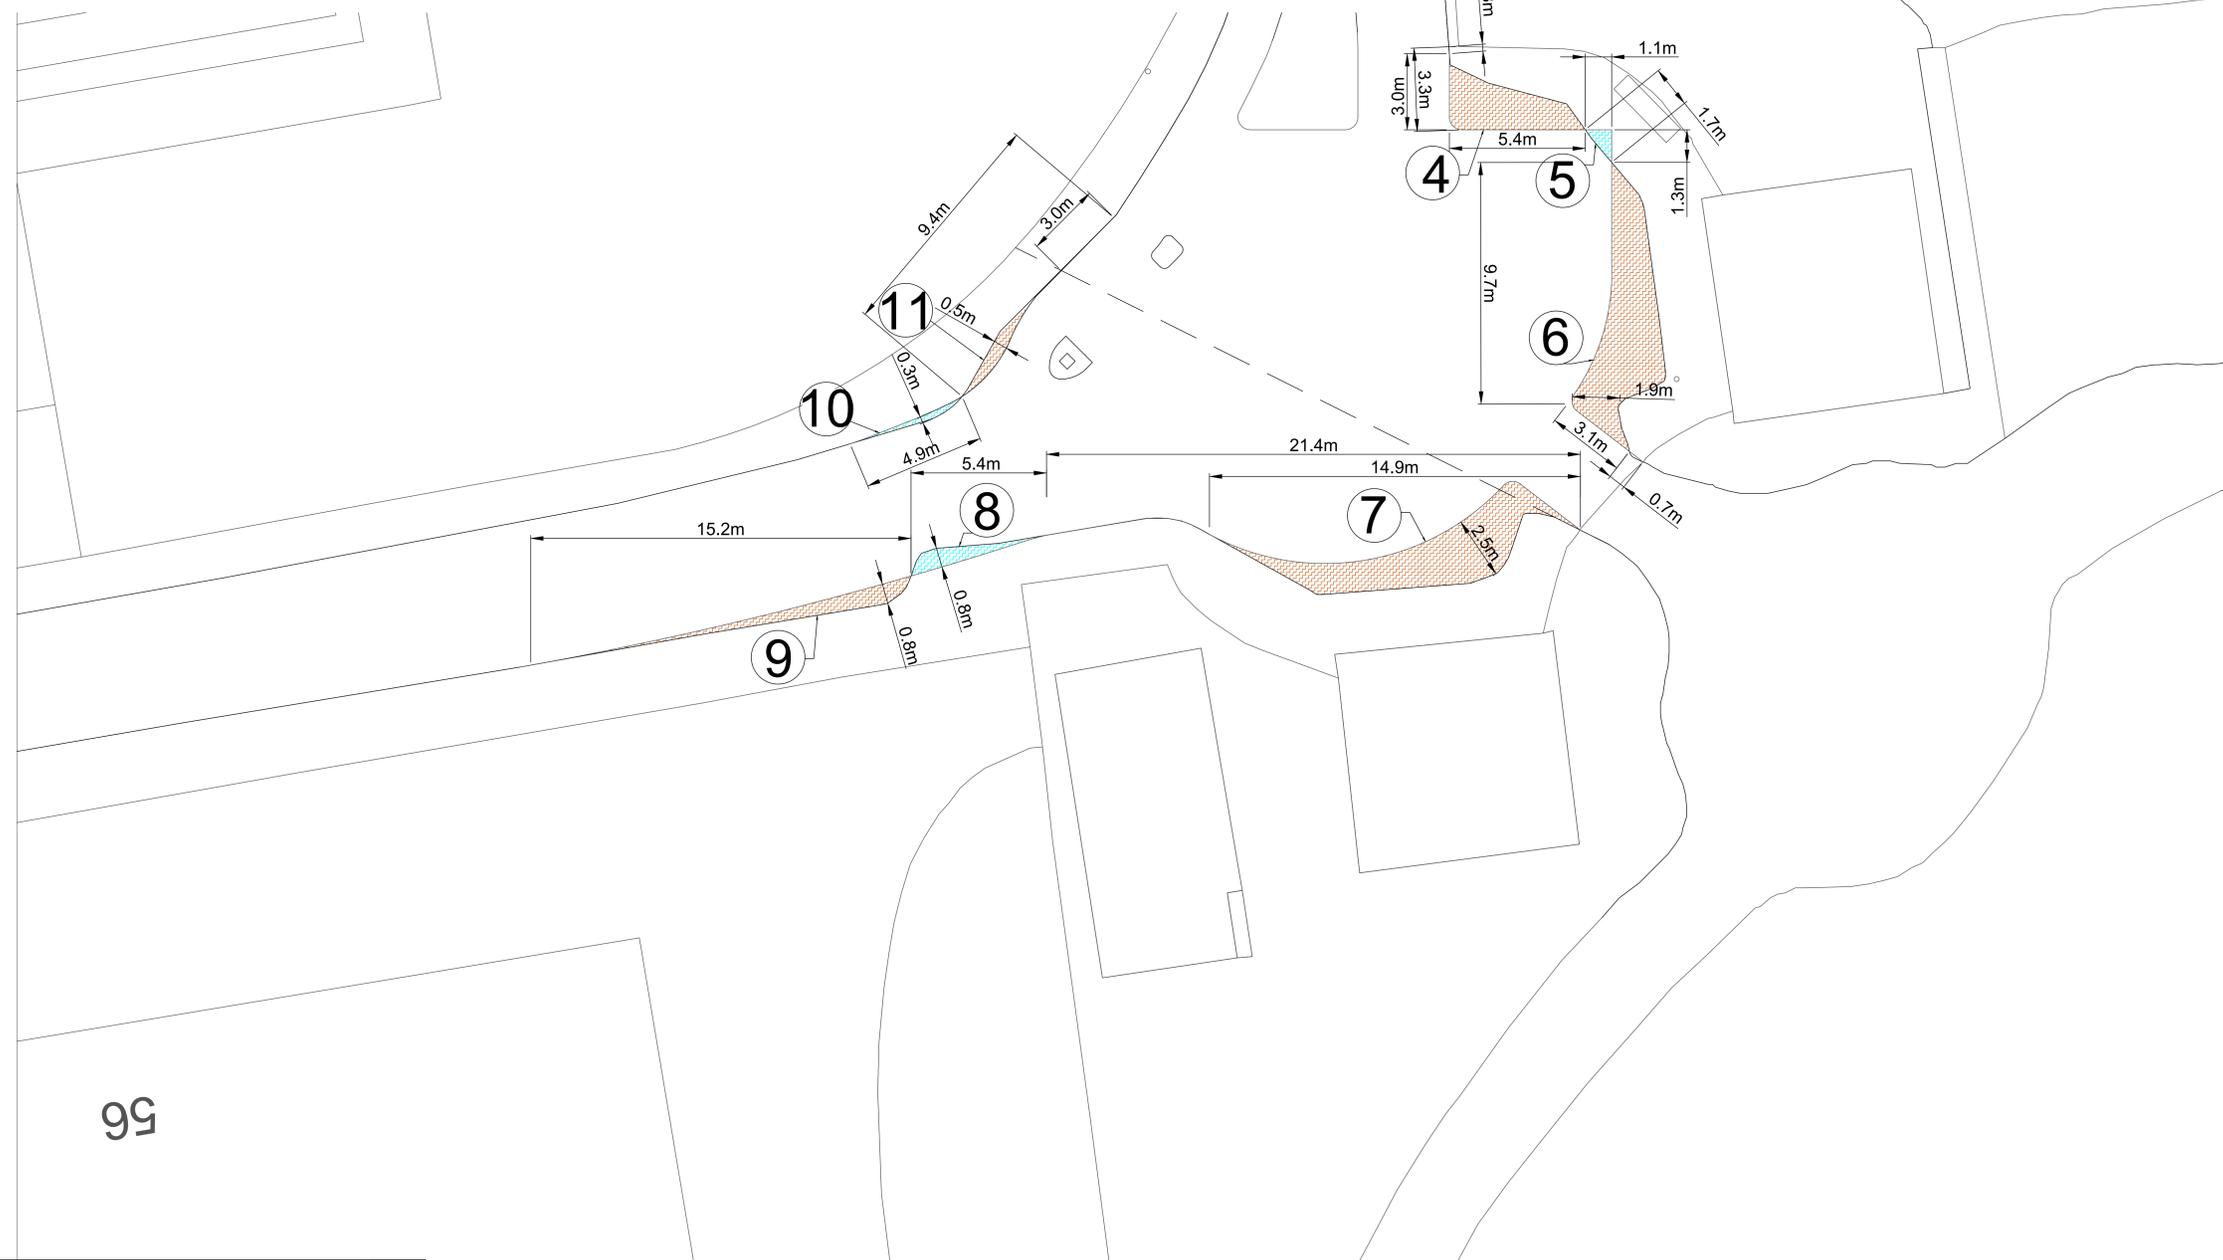

**KEY**

AREA TO BE REDETERMINED



CARRIAGEWAY TO FOOTWAY  
4, 6, 7, 9, 11



FOOTWAY TO CARRIAGEWAY  
5, 8, 10

**AREAS**

- ④ 8.39m<sup>2</sup>
- ⑤ 0.71m<sup>2</sup>
- ⑥ 19.38m<sup>2</sup>
- ⑦ 18.62m<sup>2</sup>
- ⑧ 2.22m<sup>2</sup>
- ⑨ 4.44m<sup>2</sup>
- ⑩ 0.65m<sup>2</sup>
- ⑪ 1.67m<sup>2</sup>

This map is reproduced from Ordnance Survey material with the permission of Ordnance Survey on behalf of the Controller of Her Majesty's Stationery Office. Unauthorised reproduction infringes Crown copyright and may lead to prosecution or civil proceedings.

100023420 (2015)

REVISION	DETAILS	BY	DATE	CHECKED

**EDINBURGH**  
THE CITY OF EDINBURGH COUNCIL

The City of Edinburgh Council  
Waverley Court, 4 East Market Street  
Edinburgh, EH8 8BG  
Telephone: 0131 200 2000


ROAD SAFETY  
&  
ACTIVE TRAVEL

CANAAN LANE

REDETERMINATION ORDER

Date: 18/05/2023      Job No.      Drawn by: ST  
Scale: 1:100 @A0      Checked by:

99

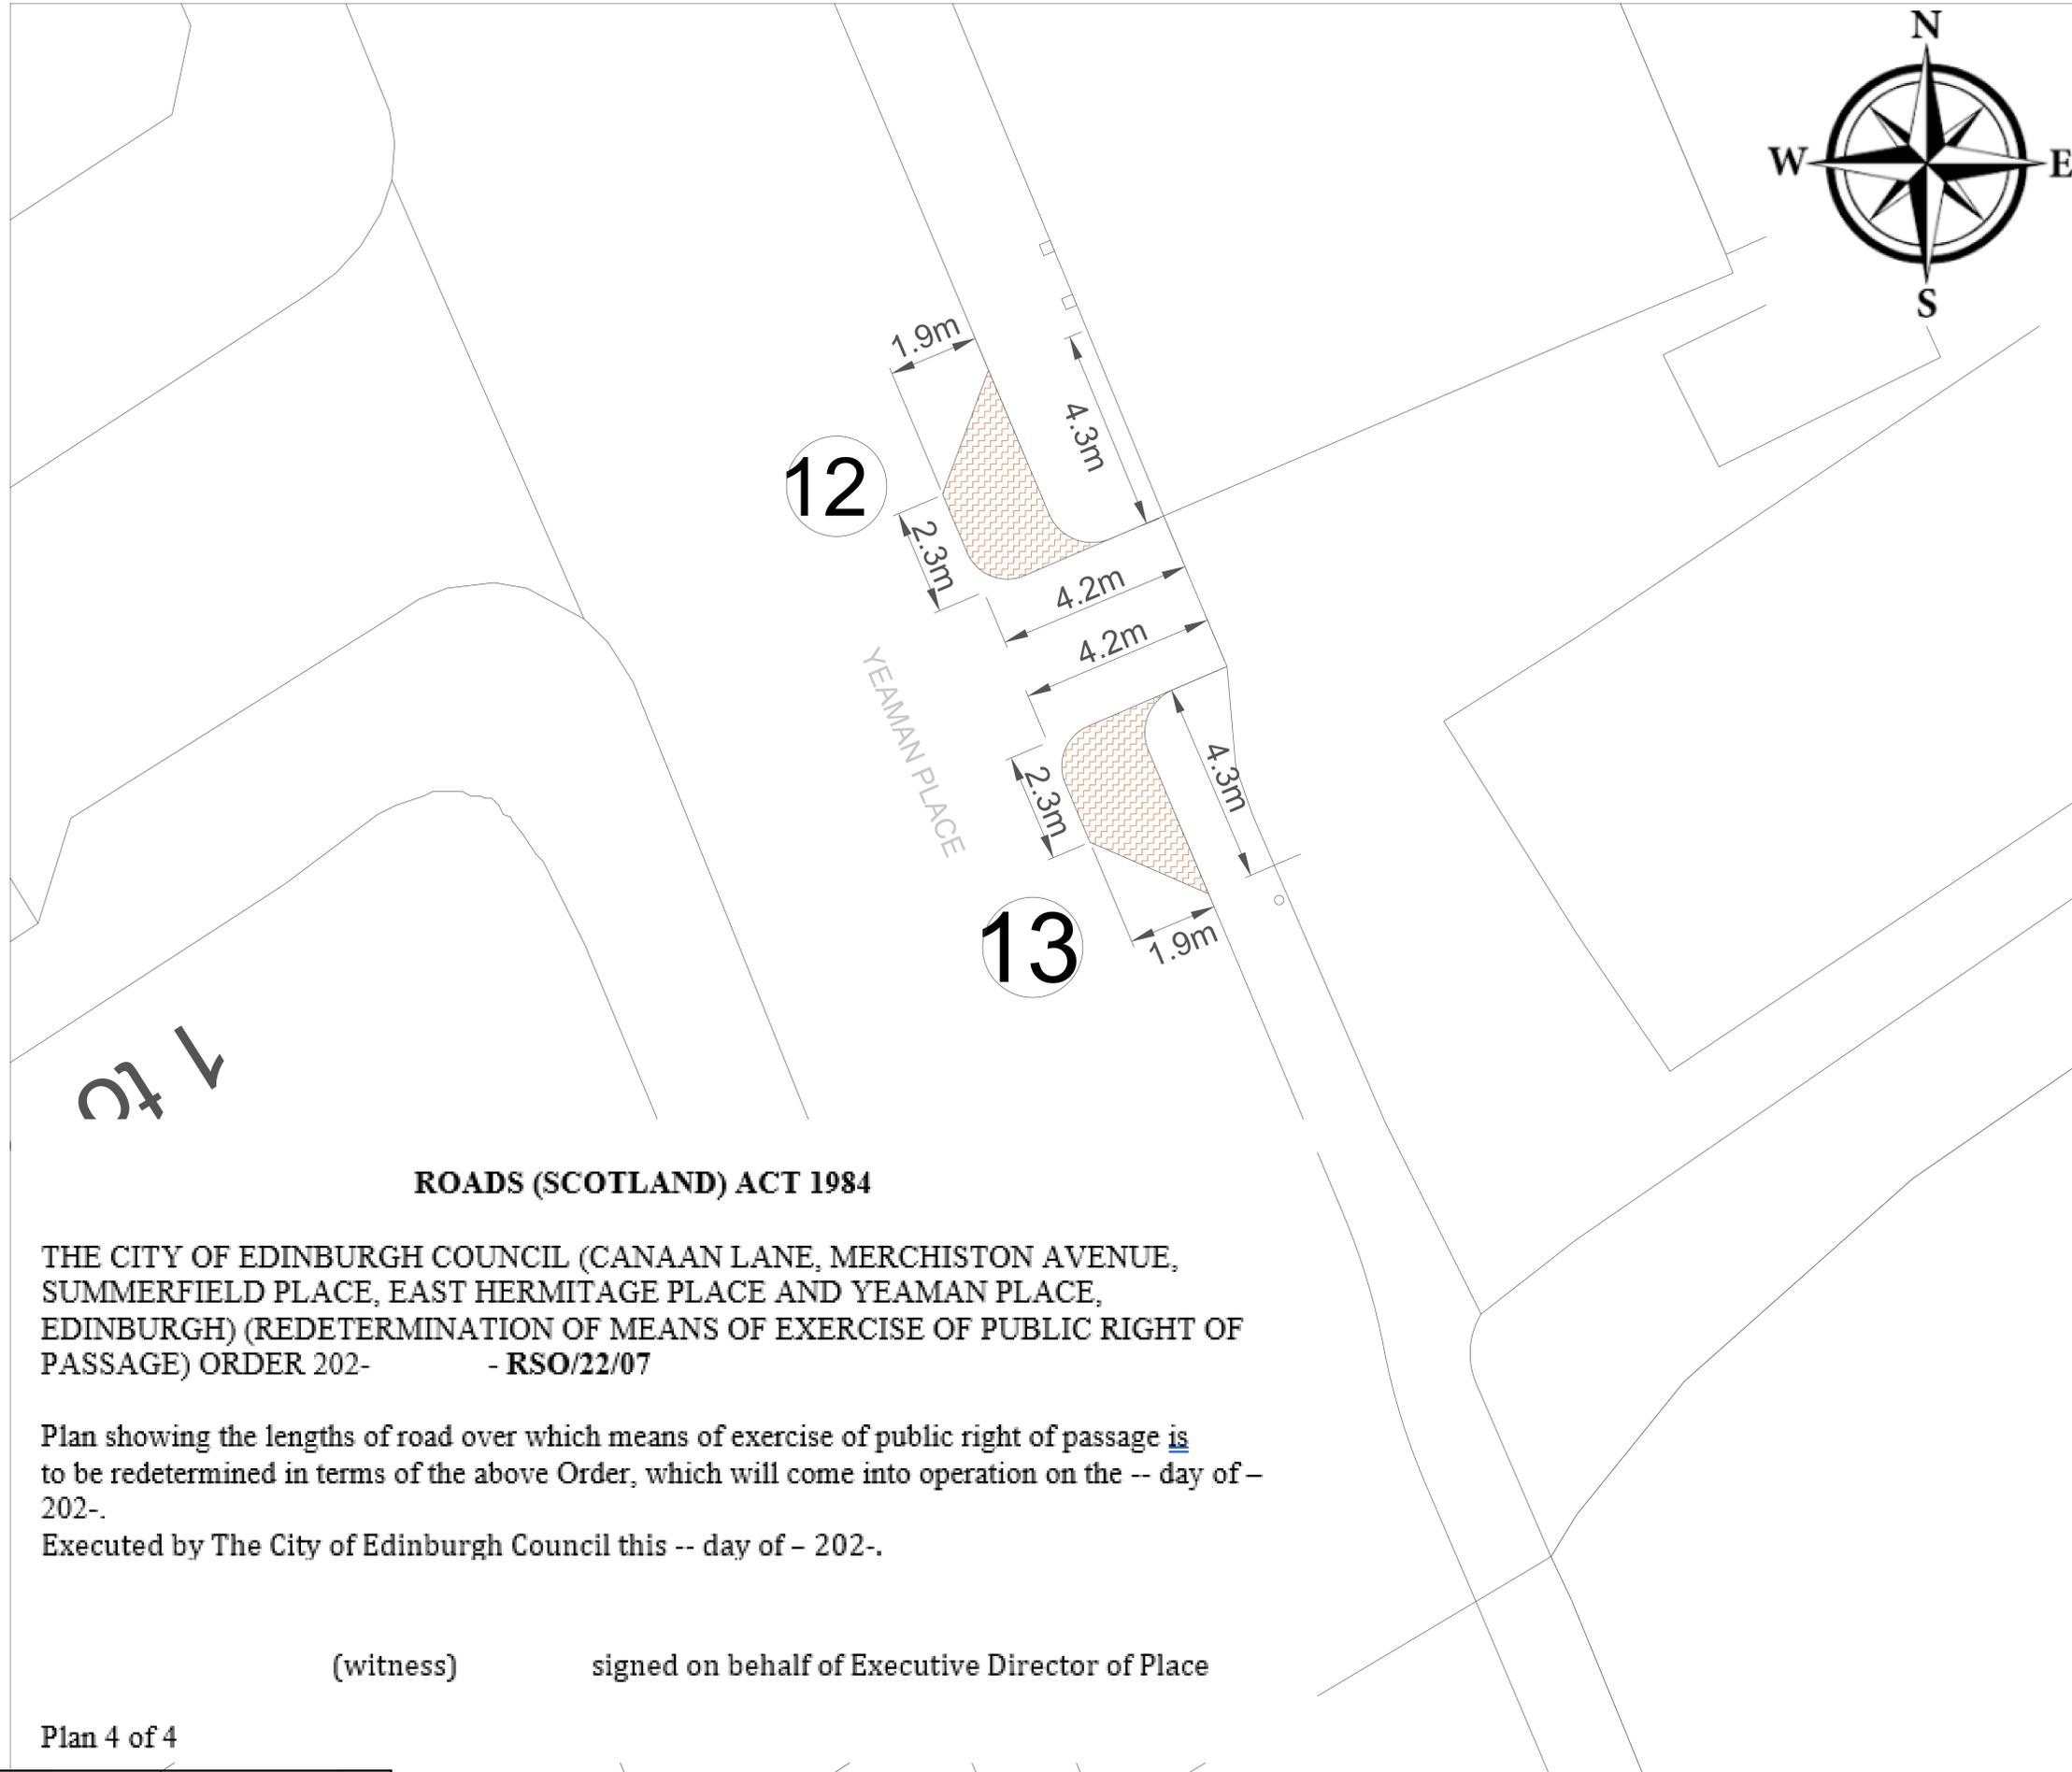

**KEY**

AREA TO BE REDETERMINED



CARRIAGEWAY TO FOOTWAY  
12, 13

12 = 6.47 m<sup>2</sup>  
13 = 6.37 m<sup>2</sup>

1 to

**ROADS (SCOTLAND) ACT 1984**

THE CITY OF EDINBURGH COUNCIL (CANAAN LANE, MERCHISTON AVENUE, SUMMERFIELD PLACE, EAST HERMITAGE PLACE AND YEAMAN PLACE, EDINBURGH) (REDETERMINATION OF MEANS OF EXERCISE OF PUBLIC RIGHT OF PASSAGE) ORDER 202- - RSO/22/07

Plan showing the lengths of road over which means of exercise of public right of passage is to be redetermined in terms of the above Order, which will come into operation on the -- day of -- 202-.

Executed by The City of Edinburgh Council this -- day of -- 202-.

(witness) signed on behalf of Executive Director of Place

This map is reproduced from Ordnance Survey material with the permission of Ordnance Survey on behalf of the Controller of Her Majesty's Stationery Office © Crown copyright. Unauthorised reproduction infringes Crown copyright and may lead to prosecution or civil proceedings. 100023420 (2015)

REVISION	DETAILS	BY	DATE	CHECKED
<b>EDINBURGH</b> THE CITY OF EDINBURGH COUNCIL				
The City of Edinburgh Council Waverley Court, 4 East Market Street Edinburgh, EH8 8BG Telephone: 0131 200 2000		ROAD SAFETY & ACTIVE TRAVEL		
YEAMAN PLACE				
REDETERMINATION ORDER				
Date: 08/11/2022	Job No.	Drawn by: ST		Checked by:
Scale: 1:50 @A0				