




Scale at A3	1:1000
Print Date	06-Apr-2023
Map Tile	989
Revision	3
Status	PROPOSED

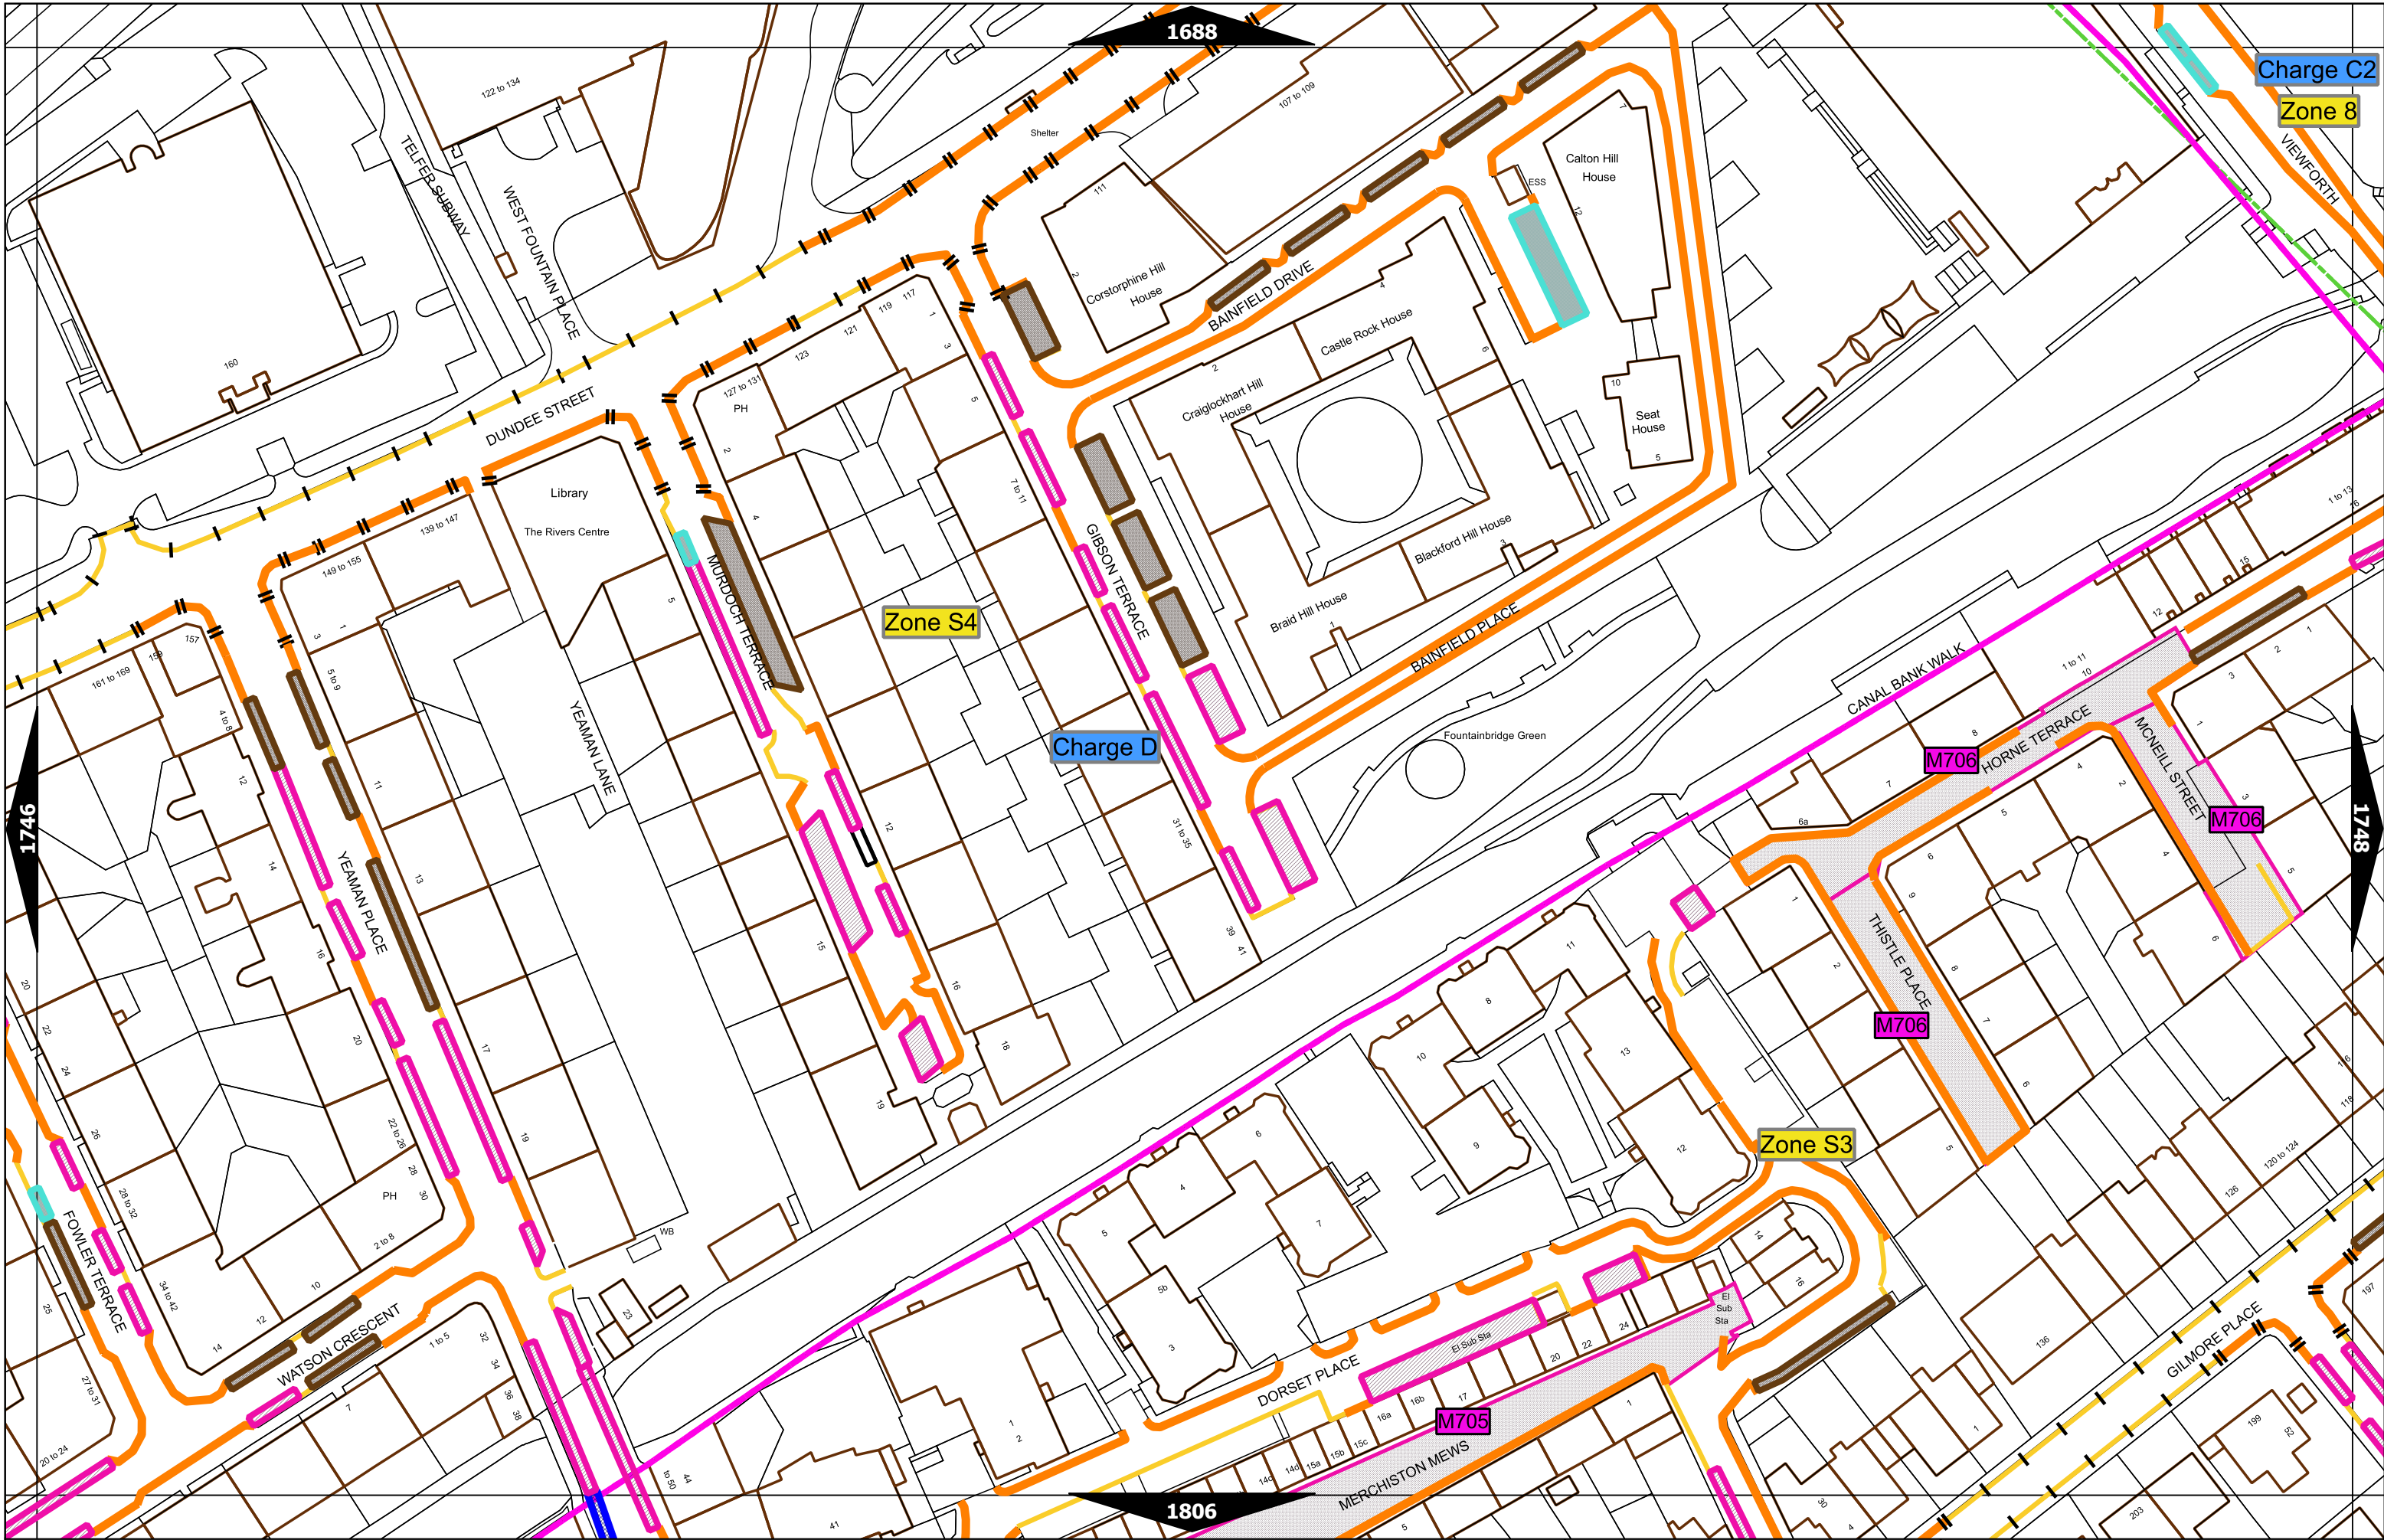

N ▲	Scale at A3	1:1000
	Print Date	06-Apr-2023
	Map Tile	1747
	Revision	7
	Status	PROPOSED

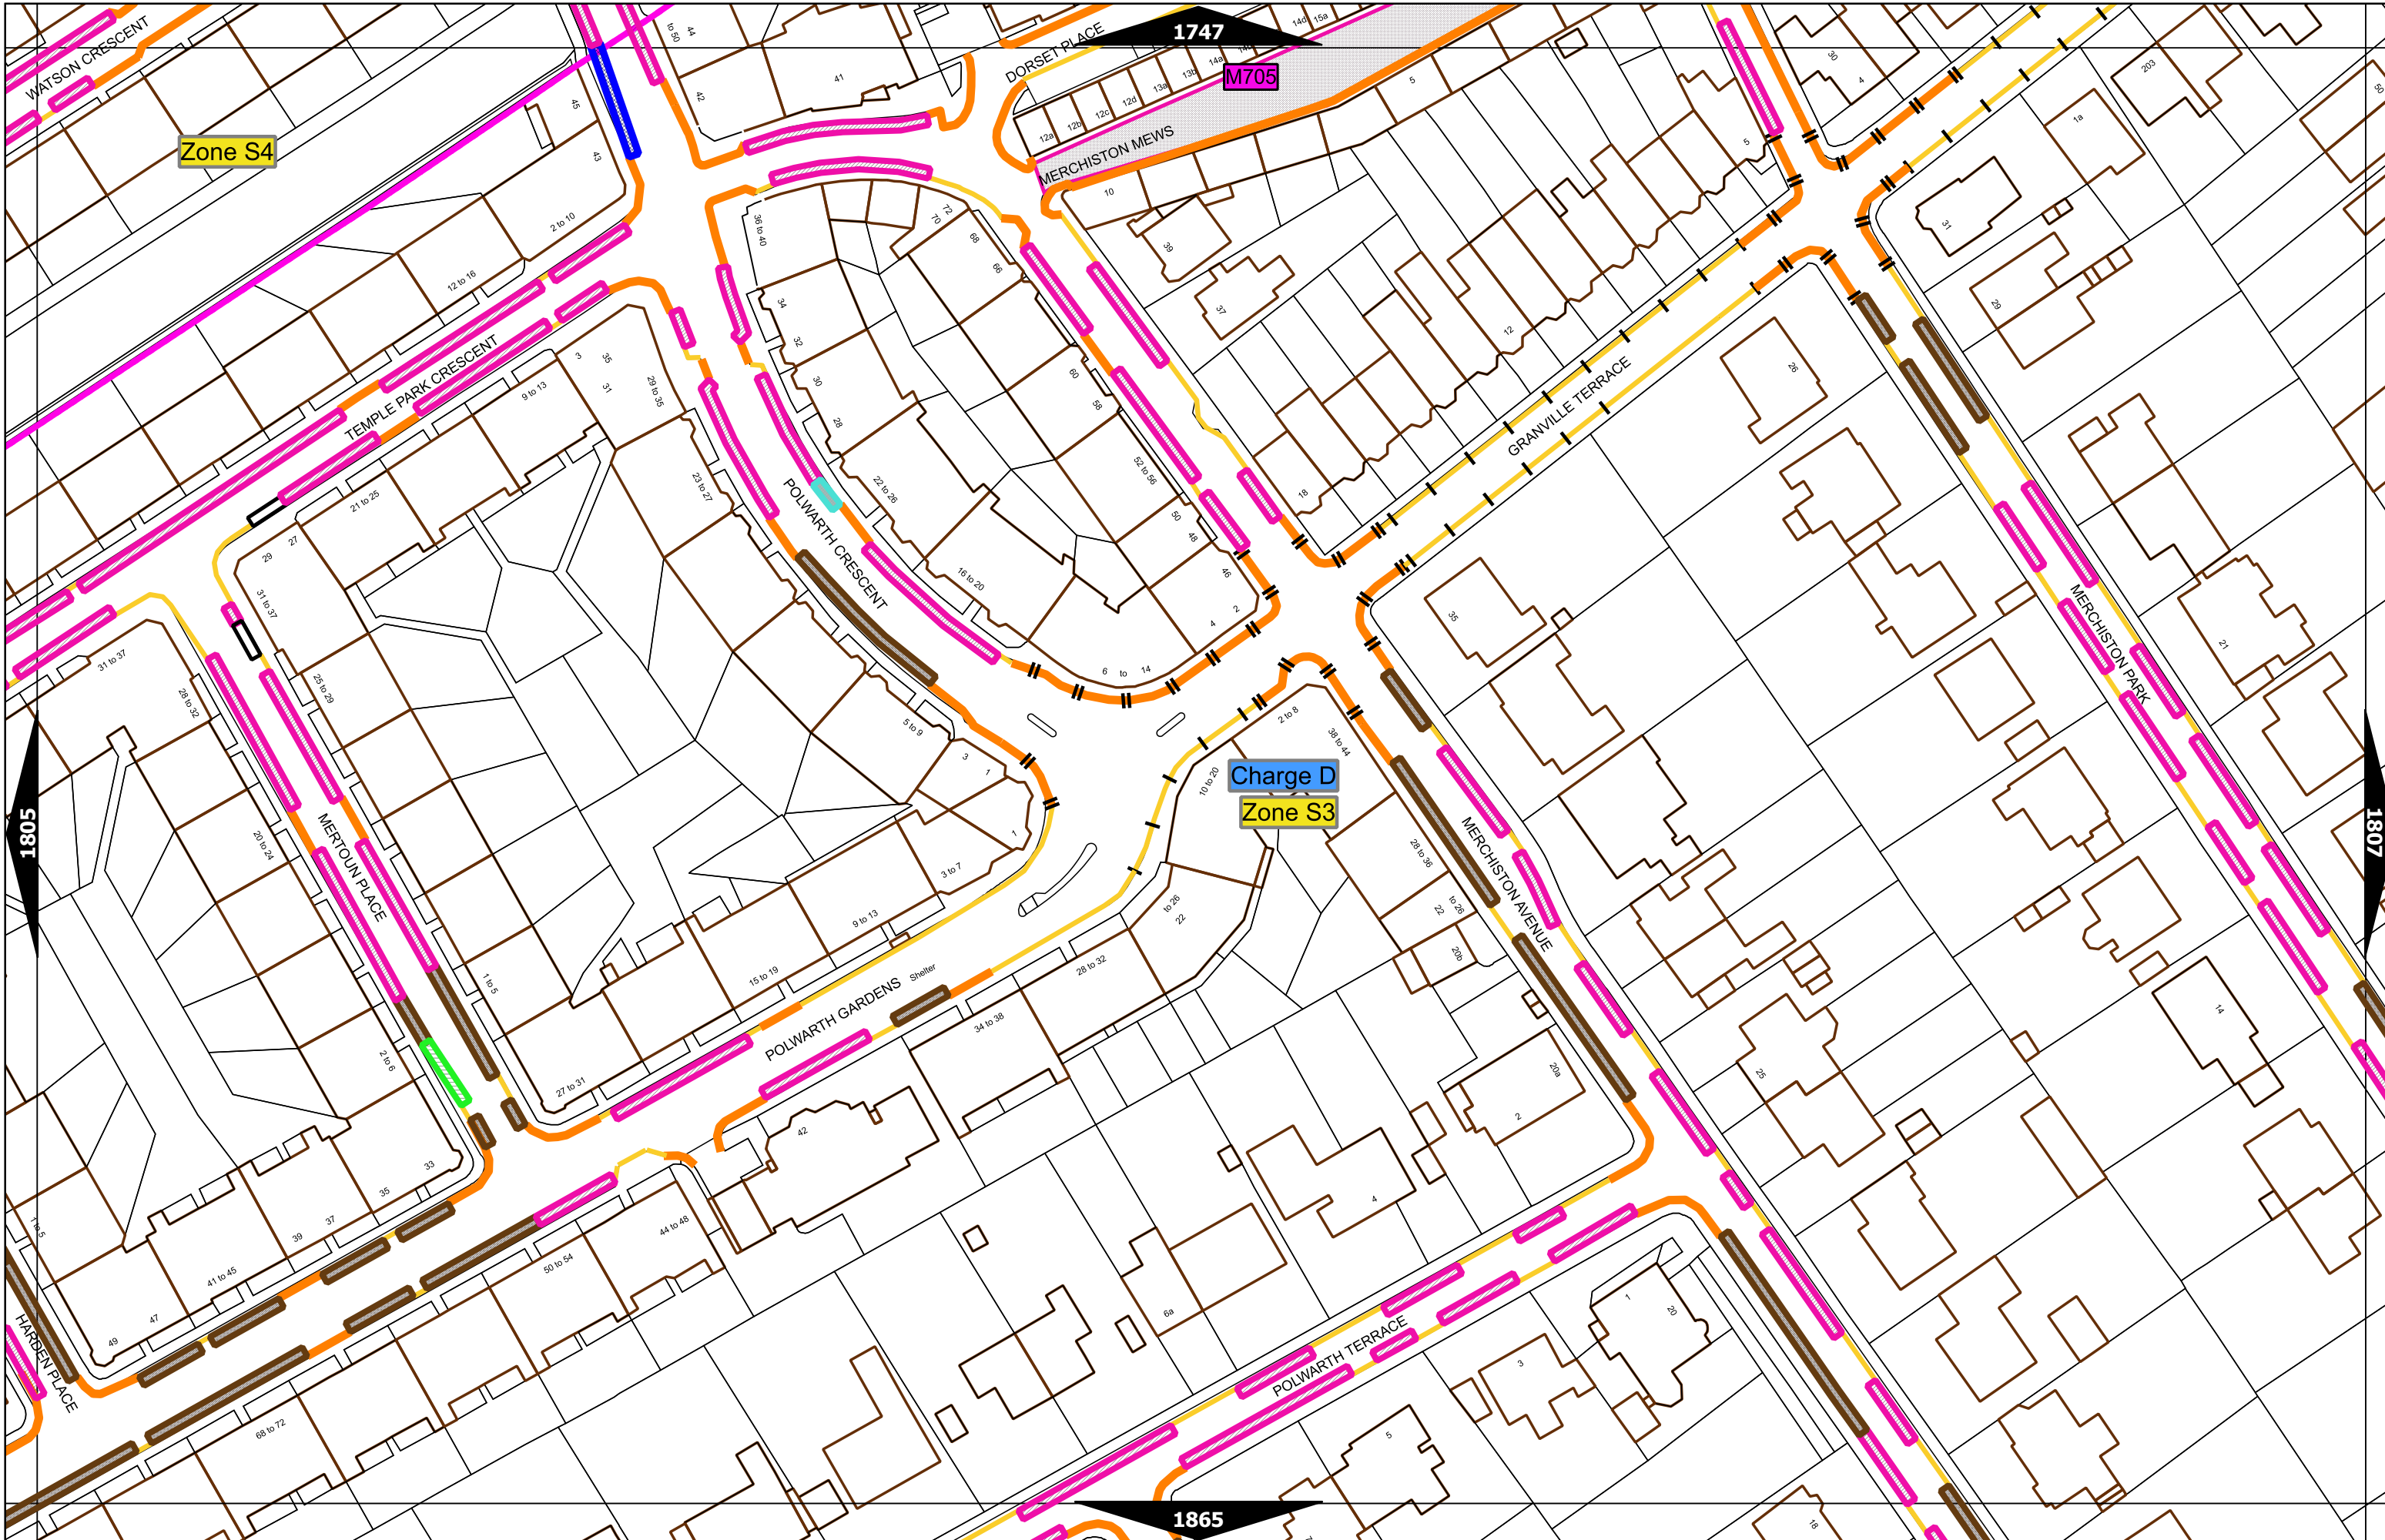

Scale at A3	1:1000
Print Date	06-Apr-2023
Map Tile	1806
Revision	6
Status	PROPOSED

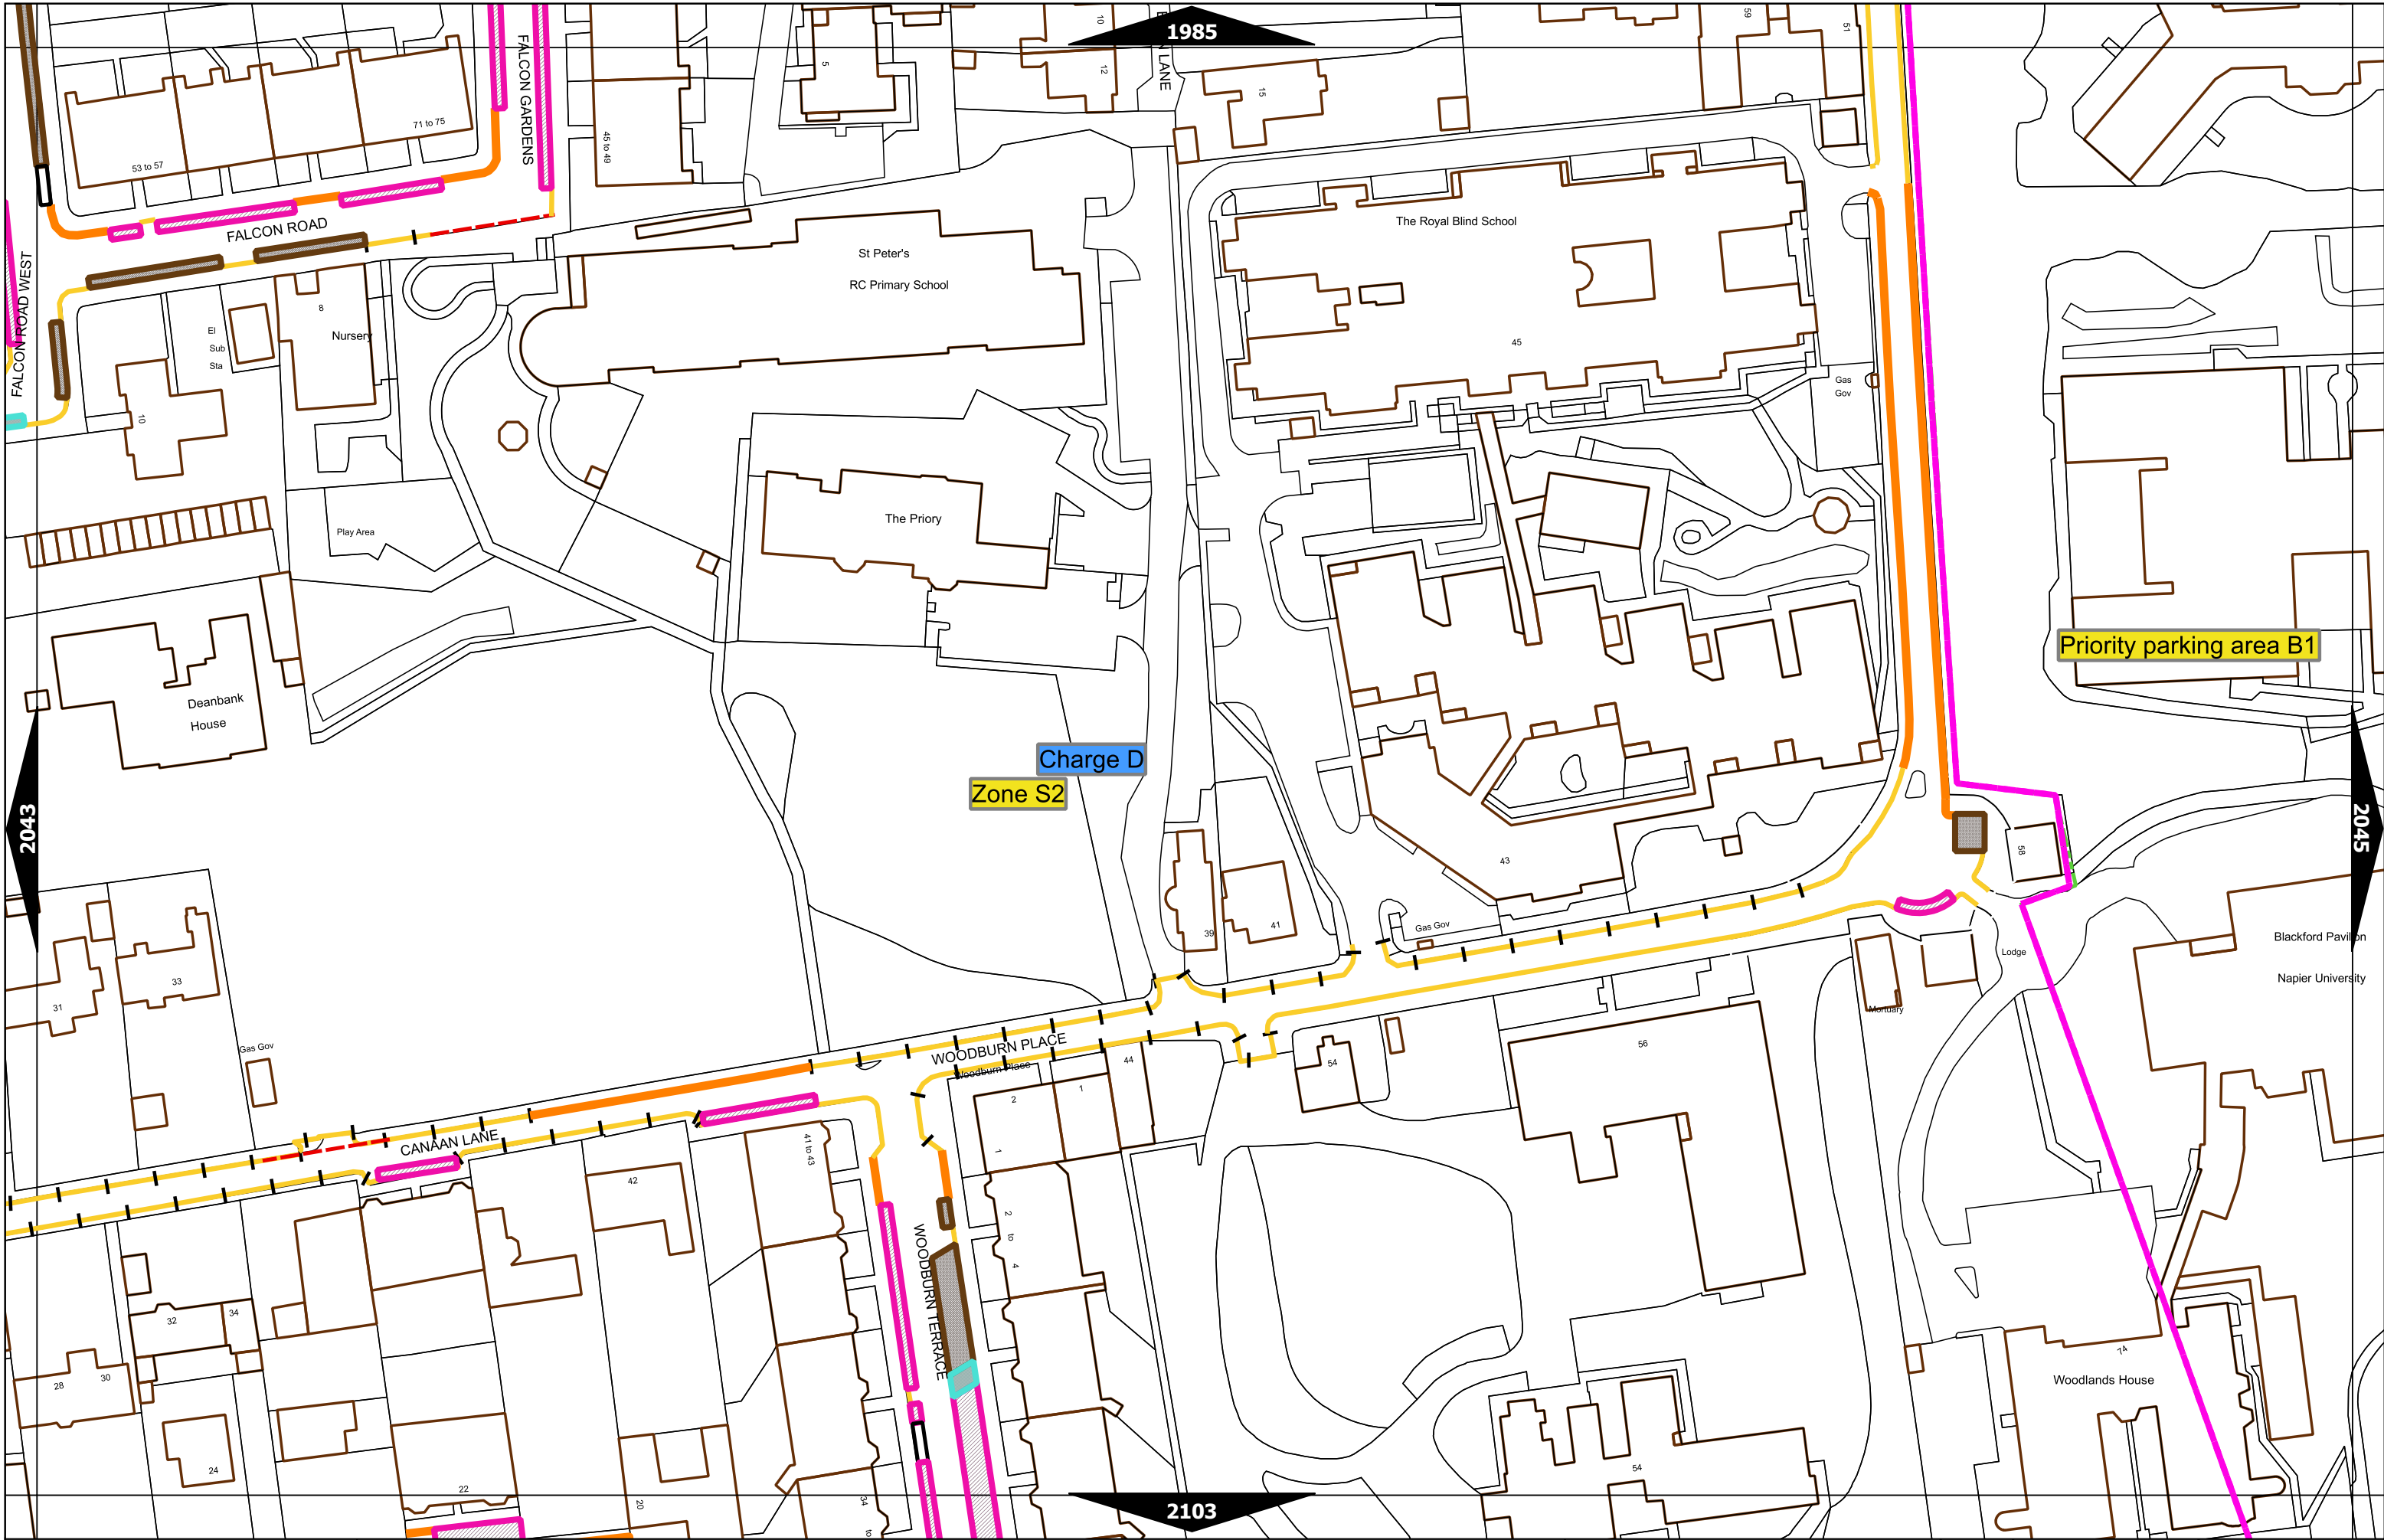

Scale at A3	1:1000
Print Date	06-Apr-2023
Map Tile	2044
Revision	4
Status	PROPOSED