


NOTES:

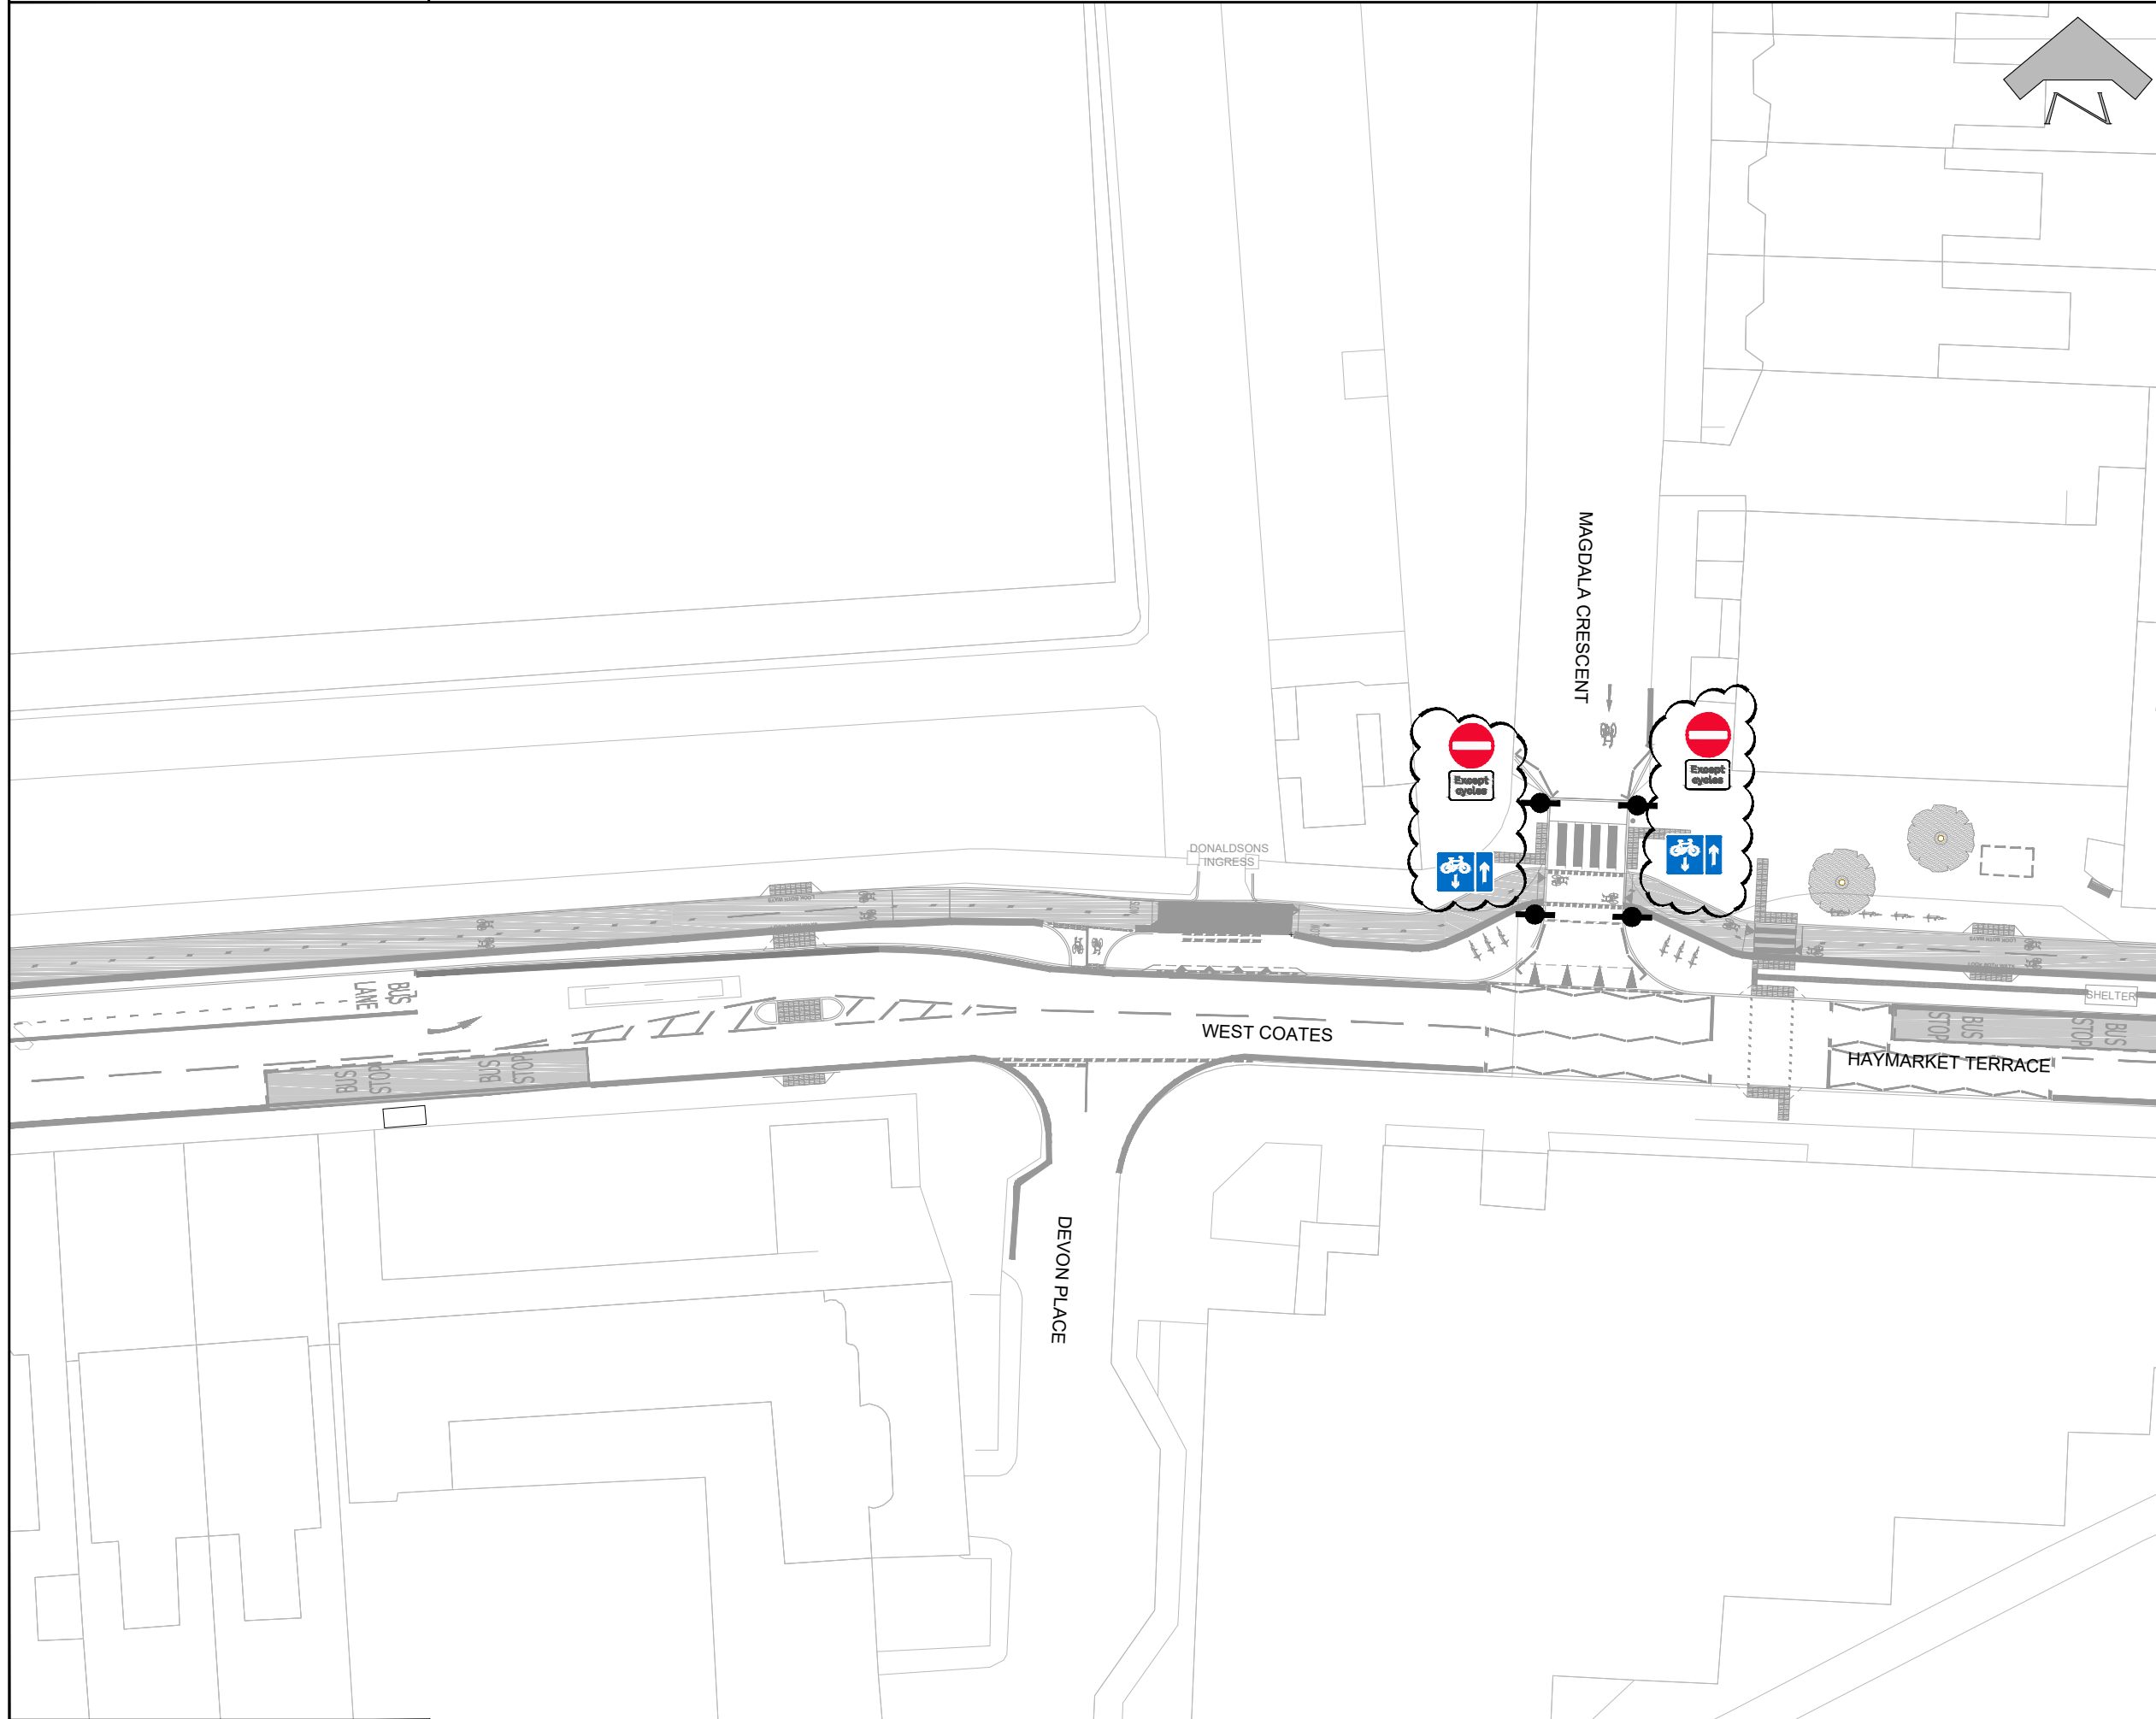

01	FIRST ISSUE	BS	14/01/2022	NW
REV	DETAILS	BY	DATE	CHECK

**• EDINBURGH •**  
 THE CITY OF EDINBURGH COUNCIL


The City of Edinburgh Council  
 Waverley Court  
 4 East Market Street  
 Edinburgh, EH8 8BG  
 Telephone: 0131 200 2000

PLACE  
 PLANNING AND TRANSPORT  
 INFRASTRUCTURE  
 TRANSPORT DESIGN & DELIVERY

CITY CENTRE WEST TO EAST  
 CYCLE LINK  
 TRO ADVERTISEMENT  
 MAGDALA CRESCENT

Date: 14/01/2022	Job No.	Drawn by: BS
Scale: 1:500		Checked by: SM
		Reviewed by: NW

NOTES:

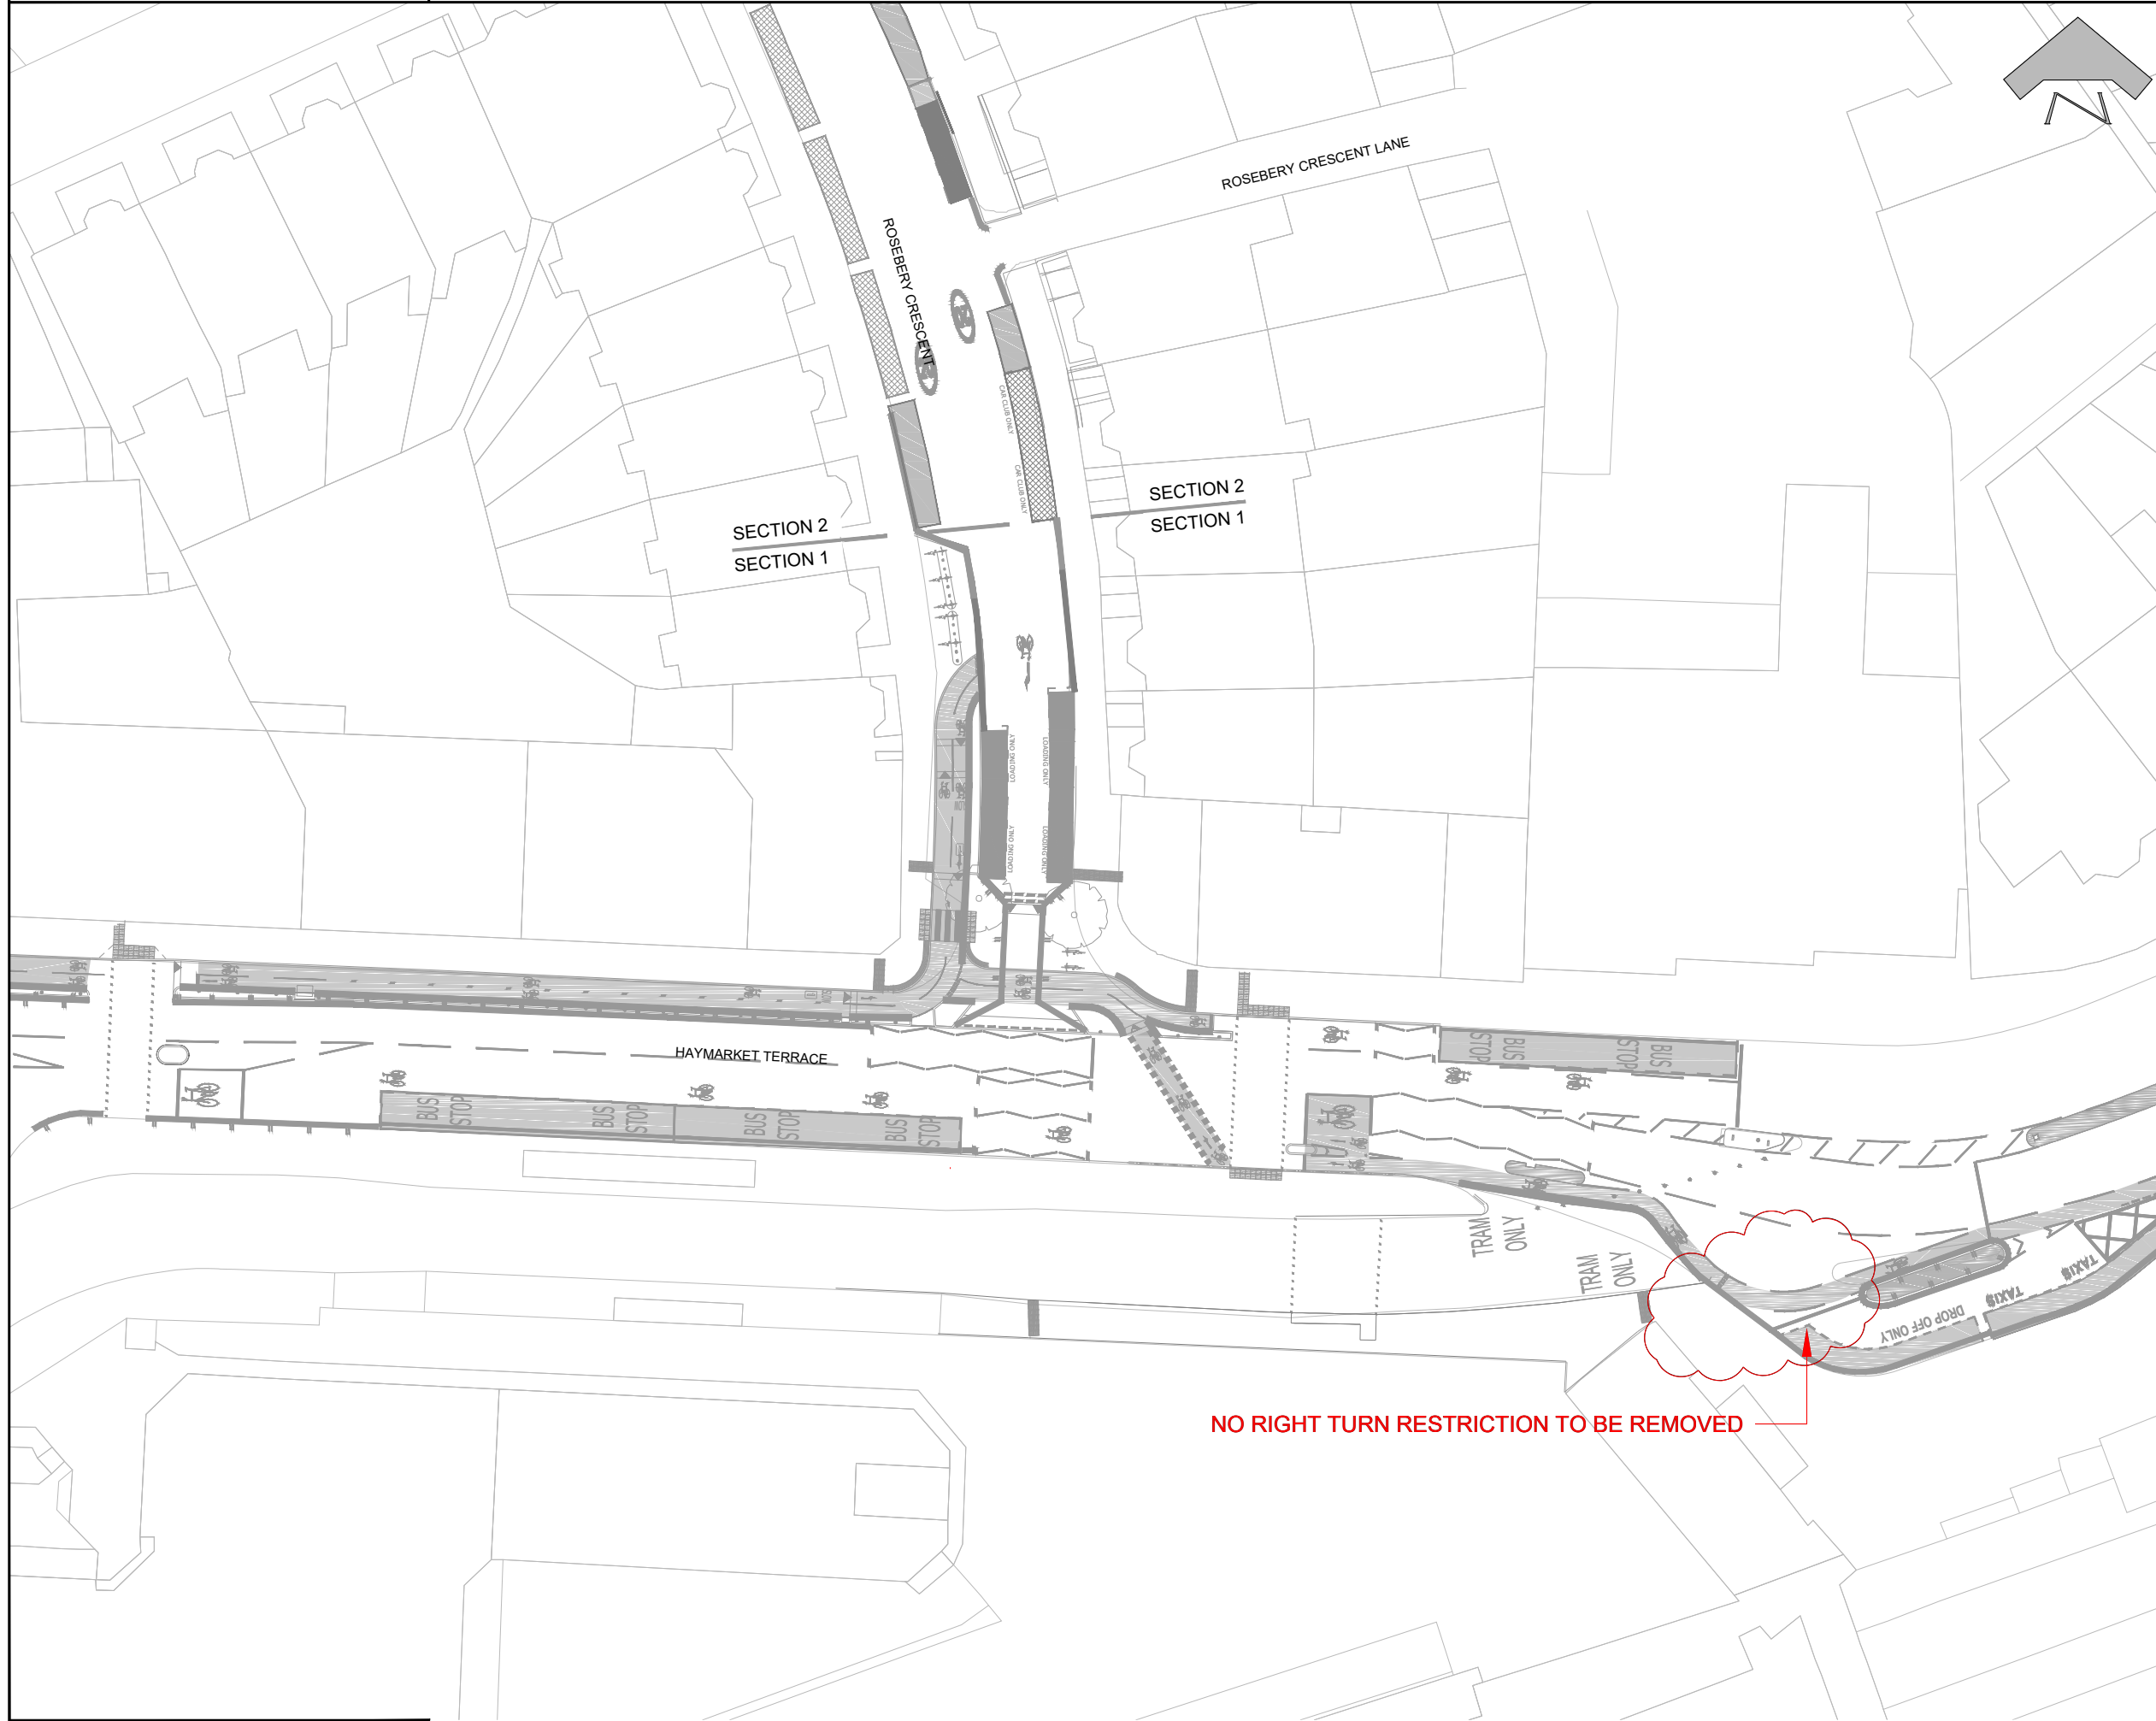

01	FIRST ISSUE	CN	25/01/2023	NW
REV	DETAILS	BY	DATE	CHECK


**• EDINBURGH •**  
 THE CITY OF EDINBURGH COUNCIL

The City of Edinburgh Council  
 Waverley Court  
 4 East Market Street  
 Edinburgh, EH8 8BG  
 Telephone: 0131 200 2000

PLACE  
 PLANNING AND TRANSPORT  
 INFRASTRUCTURE  
 TRANSPORT DESIGN & DELIVERY

CITY CENTRE WEST TO EAST  
 CYCLE LINK  
 TRO ADVERTISEMENT  
 HAYMARKET STATION

Date: 14/01/2022	Job No.	Drawn by: BS
Scale: 1:500		Checked by: SM
		Reviewed by: NW

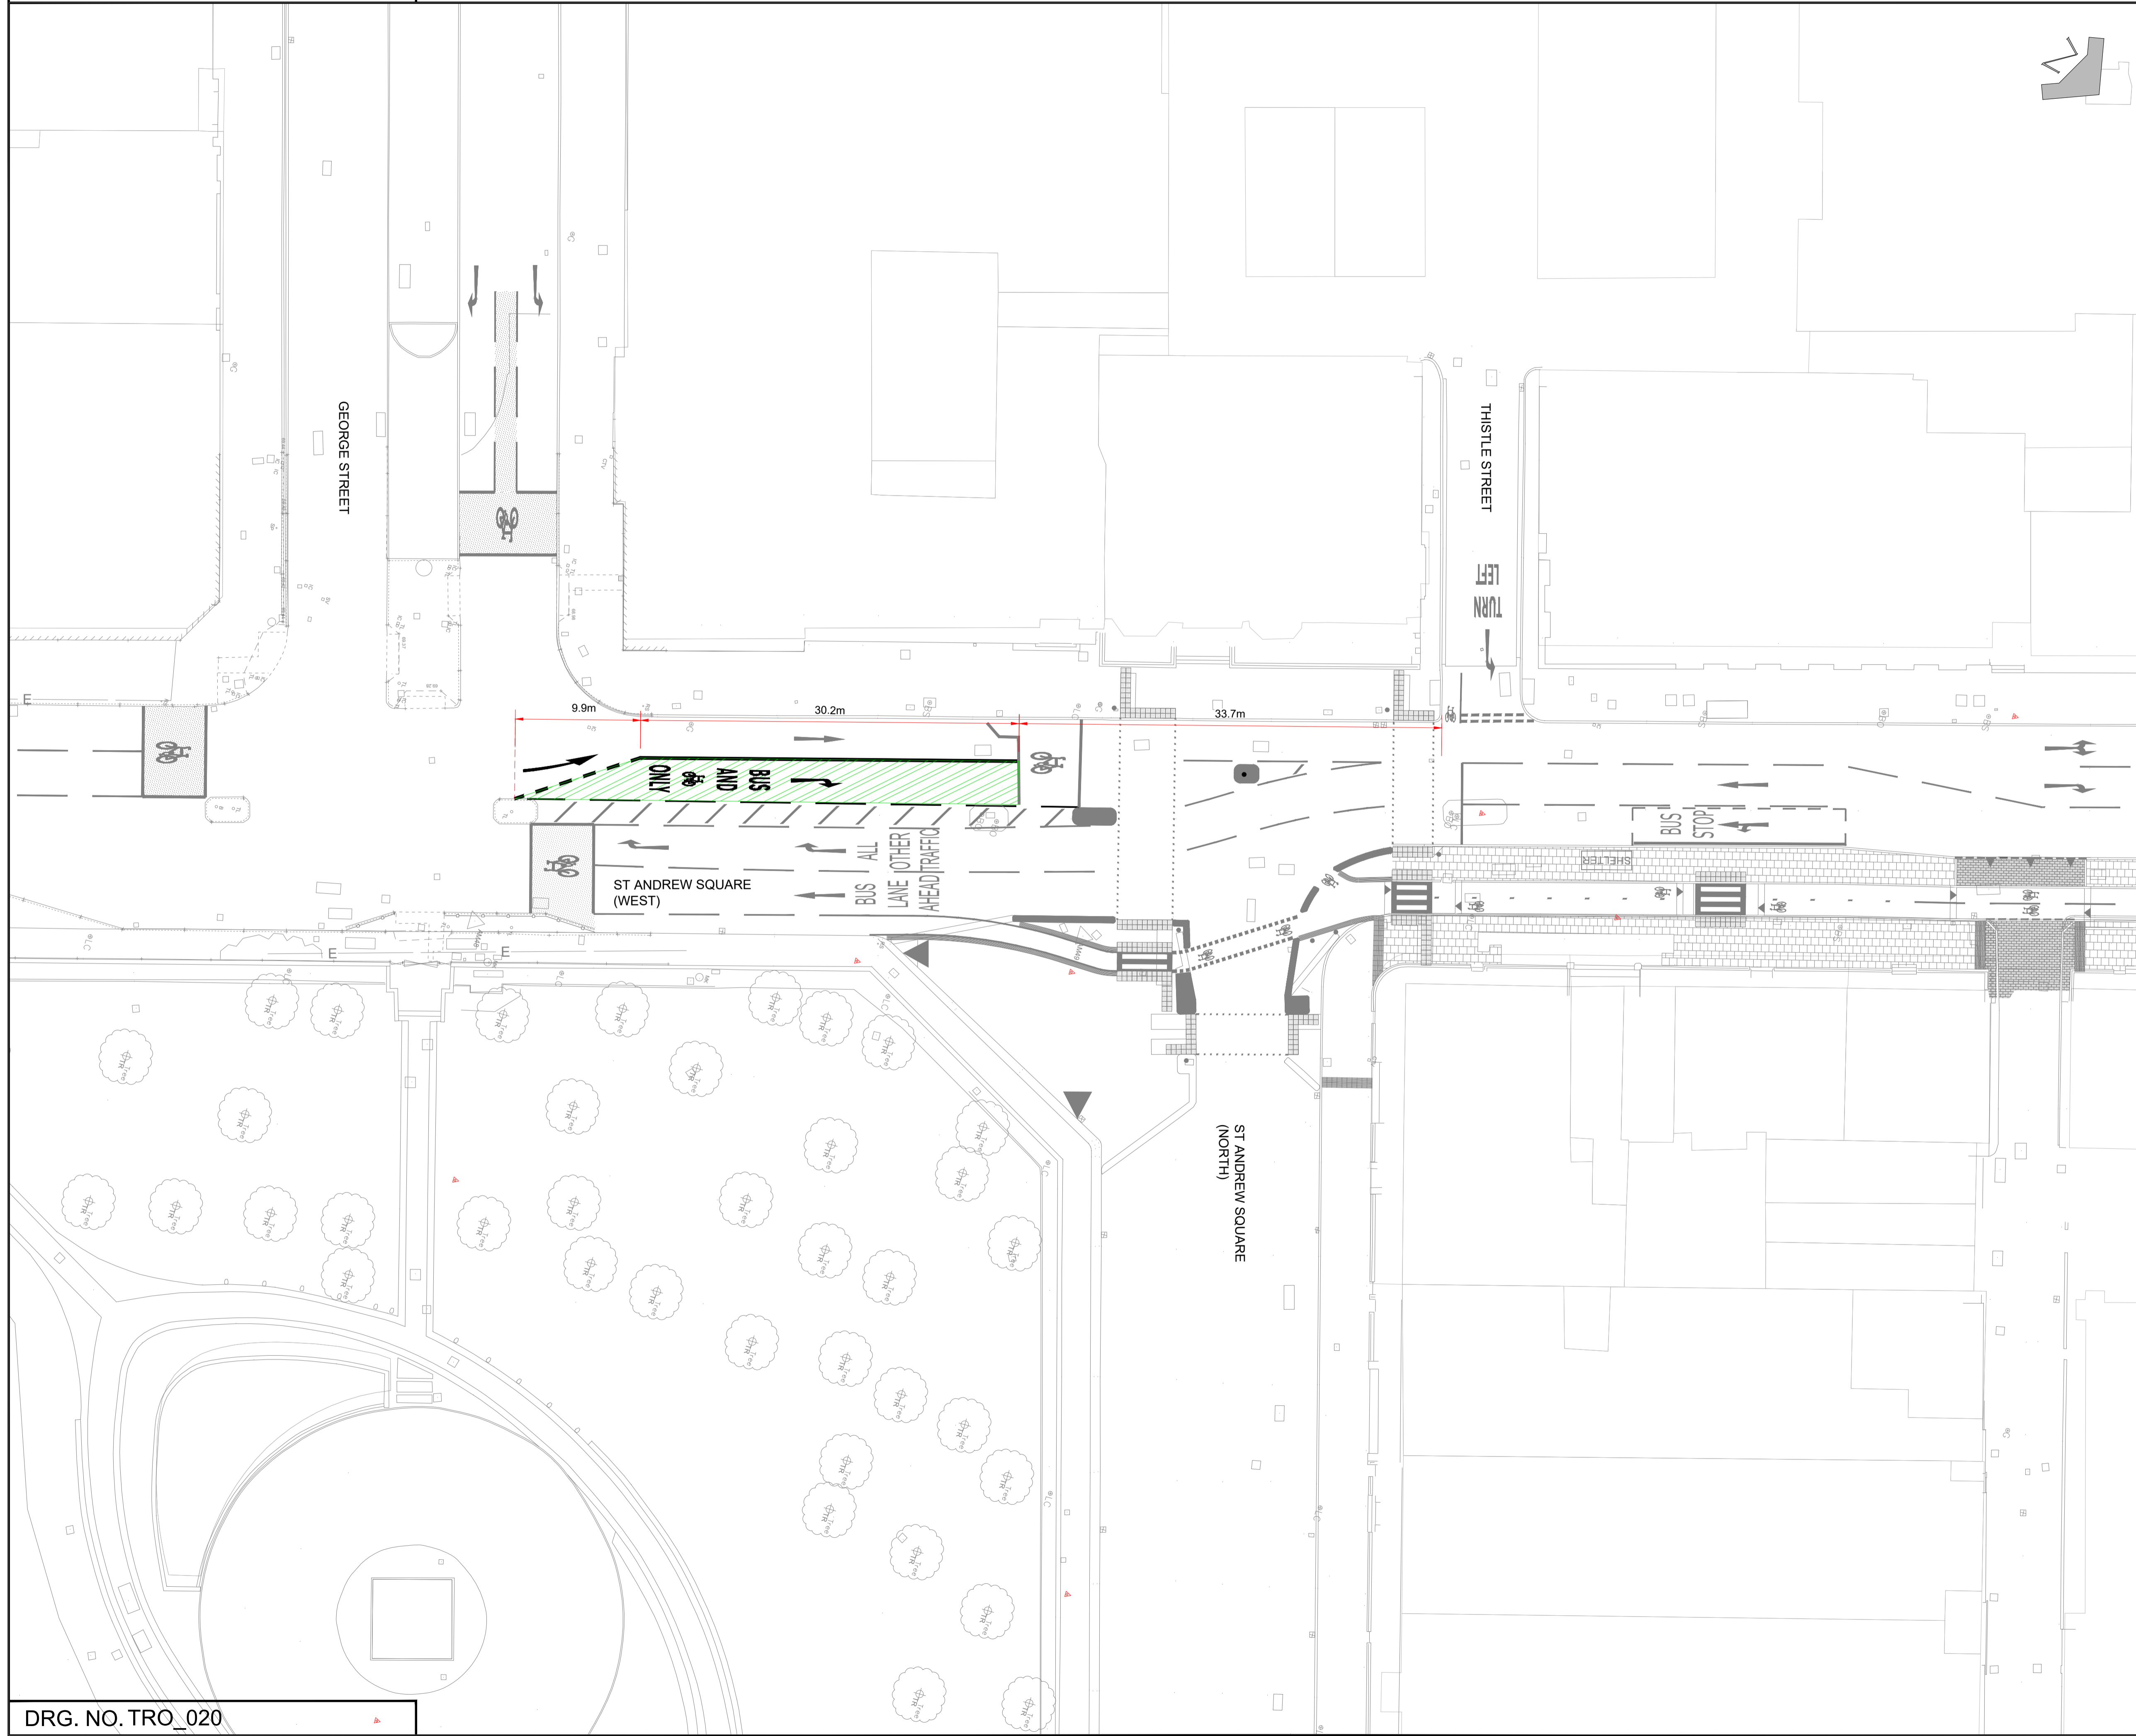

NOTES:

KEY

Bus lane

**Bus Lane Operating Hours**  
 Mon - Fri 7.30 - 9.30am and 4:00 - 6.30pm  
 Other times  
 No restrictions

**Parking Bay (Short Stay)**  
 Max 2 hours. No return within 60mins.  
 • Monday to Saturday 8.30am to 4.30pm

**Parking Bay (Greenway)**  
 Max 30mins. No return within 45mins.  
 • Monday to Friday 9.30am to 4.00pm  
 • Saturday 8.30am to 6.30pm

**Parking Bay (Greenway)**  
 Max 60mins. No return within 45mins.  
 • Monday to Friday 9.30am to 4.00pm  
 • Saturday 8.30am to 6.30pm

**All Day Loading Bay (Greenway)**  
 Loading or Blue Badge Holders only  
 • Monday to Friday 7.30am to 6.30pm  
 • Saturday 8.30am to 6.30pm

**Off Peak Loading Bay (Greenway)**  
 No Stopping  
 • Monday to Friday 7.30am to 6.30pm  
 • Saturday 8.30am to 6.30pm  
 Except for Loading or Blue Badge Holders  
 • Monday to Friday (9.30am to 4.00pm) and Saturday (8.30am to 1.30pm)  
 • Saturday (8.30am to 1.30pm)  
 • Saturday (1.30pm to 6.30pm) - Parking Maximum wait 30mins.

**Loading Bay**  
 Loading or Blue Badge Holders only  
 • Monday to Saturday 8.30am to 6.30pm

**Parking Bay (Greenway)**  
 • Monday to Friday 9.30am to 4.00pm  
 • Saturday - All day

This map is reproduced from Ordnance Survey material with the permission of Ordnance Survey on behalf of the Controller of Her Majesty's Stationery Office © Crown copyright. Unauthorised reproduction infringes Crown copyright and may lead to prosecution or civil proceedings.  
 100023420 (2017)

P01	FIRST ISSUE	BS	25/01/2023	NW
-----	-------------	----	------------	----

REVISION	DETAILS	BY	DATE	CHECKED
----------	---------	----	------	---------

**• EDINBURGH •**  
 THE CITY OF EDINBURGH COUNCIL

The City of Edinburgh Council  
 Waverley Court  
 4 East Market Street  
 Edinburgh, EH8 8BG  
 Telephone: 0131 200 2000

PLACE  
 PLANNING AND TRANSPORT  
 INFRASTRUCTURE  
 TRANSPORT DESIGN & DELIVERY

CITY CENTRE WEST TO EAST CYCLE LINK  
 TRAFFIC REGULATION ORDER  
 SECTION 3  
 SHEET 1 OF 1

Date: 14/01/2022	Job No.: 636809	Drawn by: BS
Scale: 1:500 @ A1		Checked by: SM
		Reviewed by: NW