




Scale at A3	1:1000
Effective Date	14-Feb-2023
Map Tile	868
Revision	3
Status	CONFIRMED

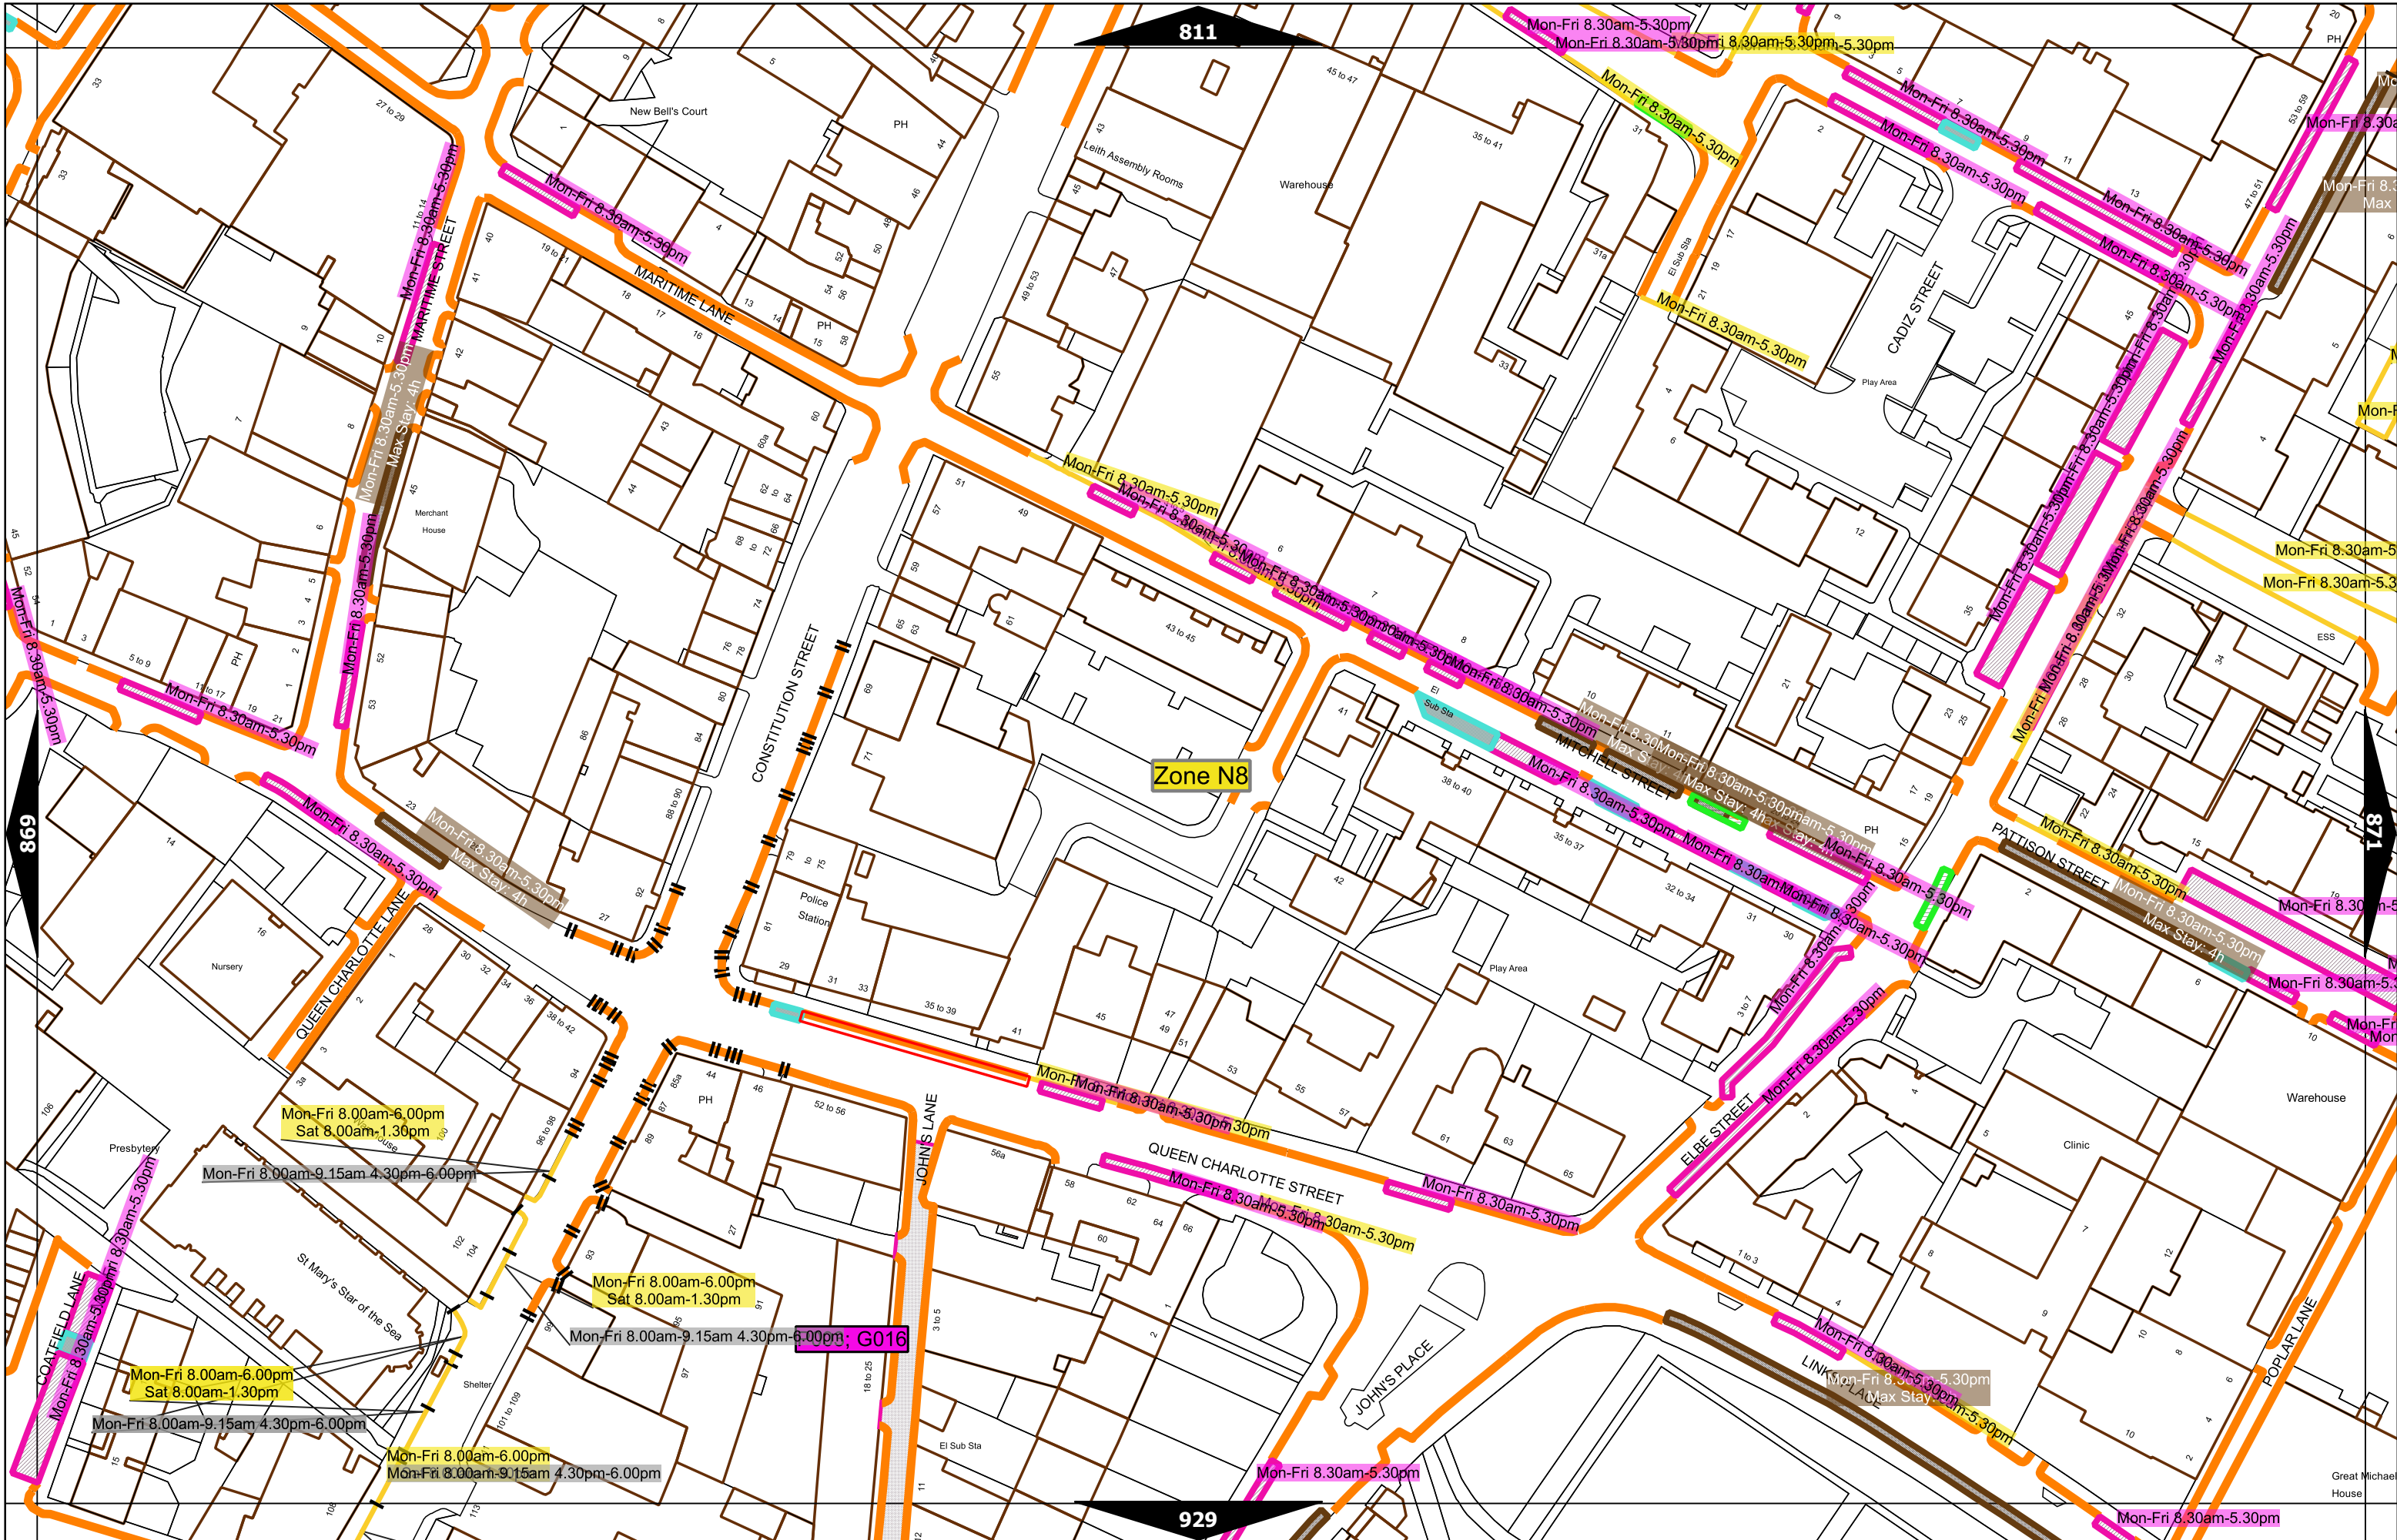

Scale at A3	1:1000
Effective Date	14-Feb-2023
Map Tile	870
Revision	3
Status	CONFIRMED

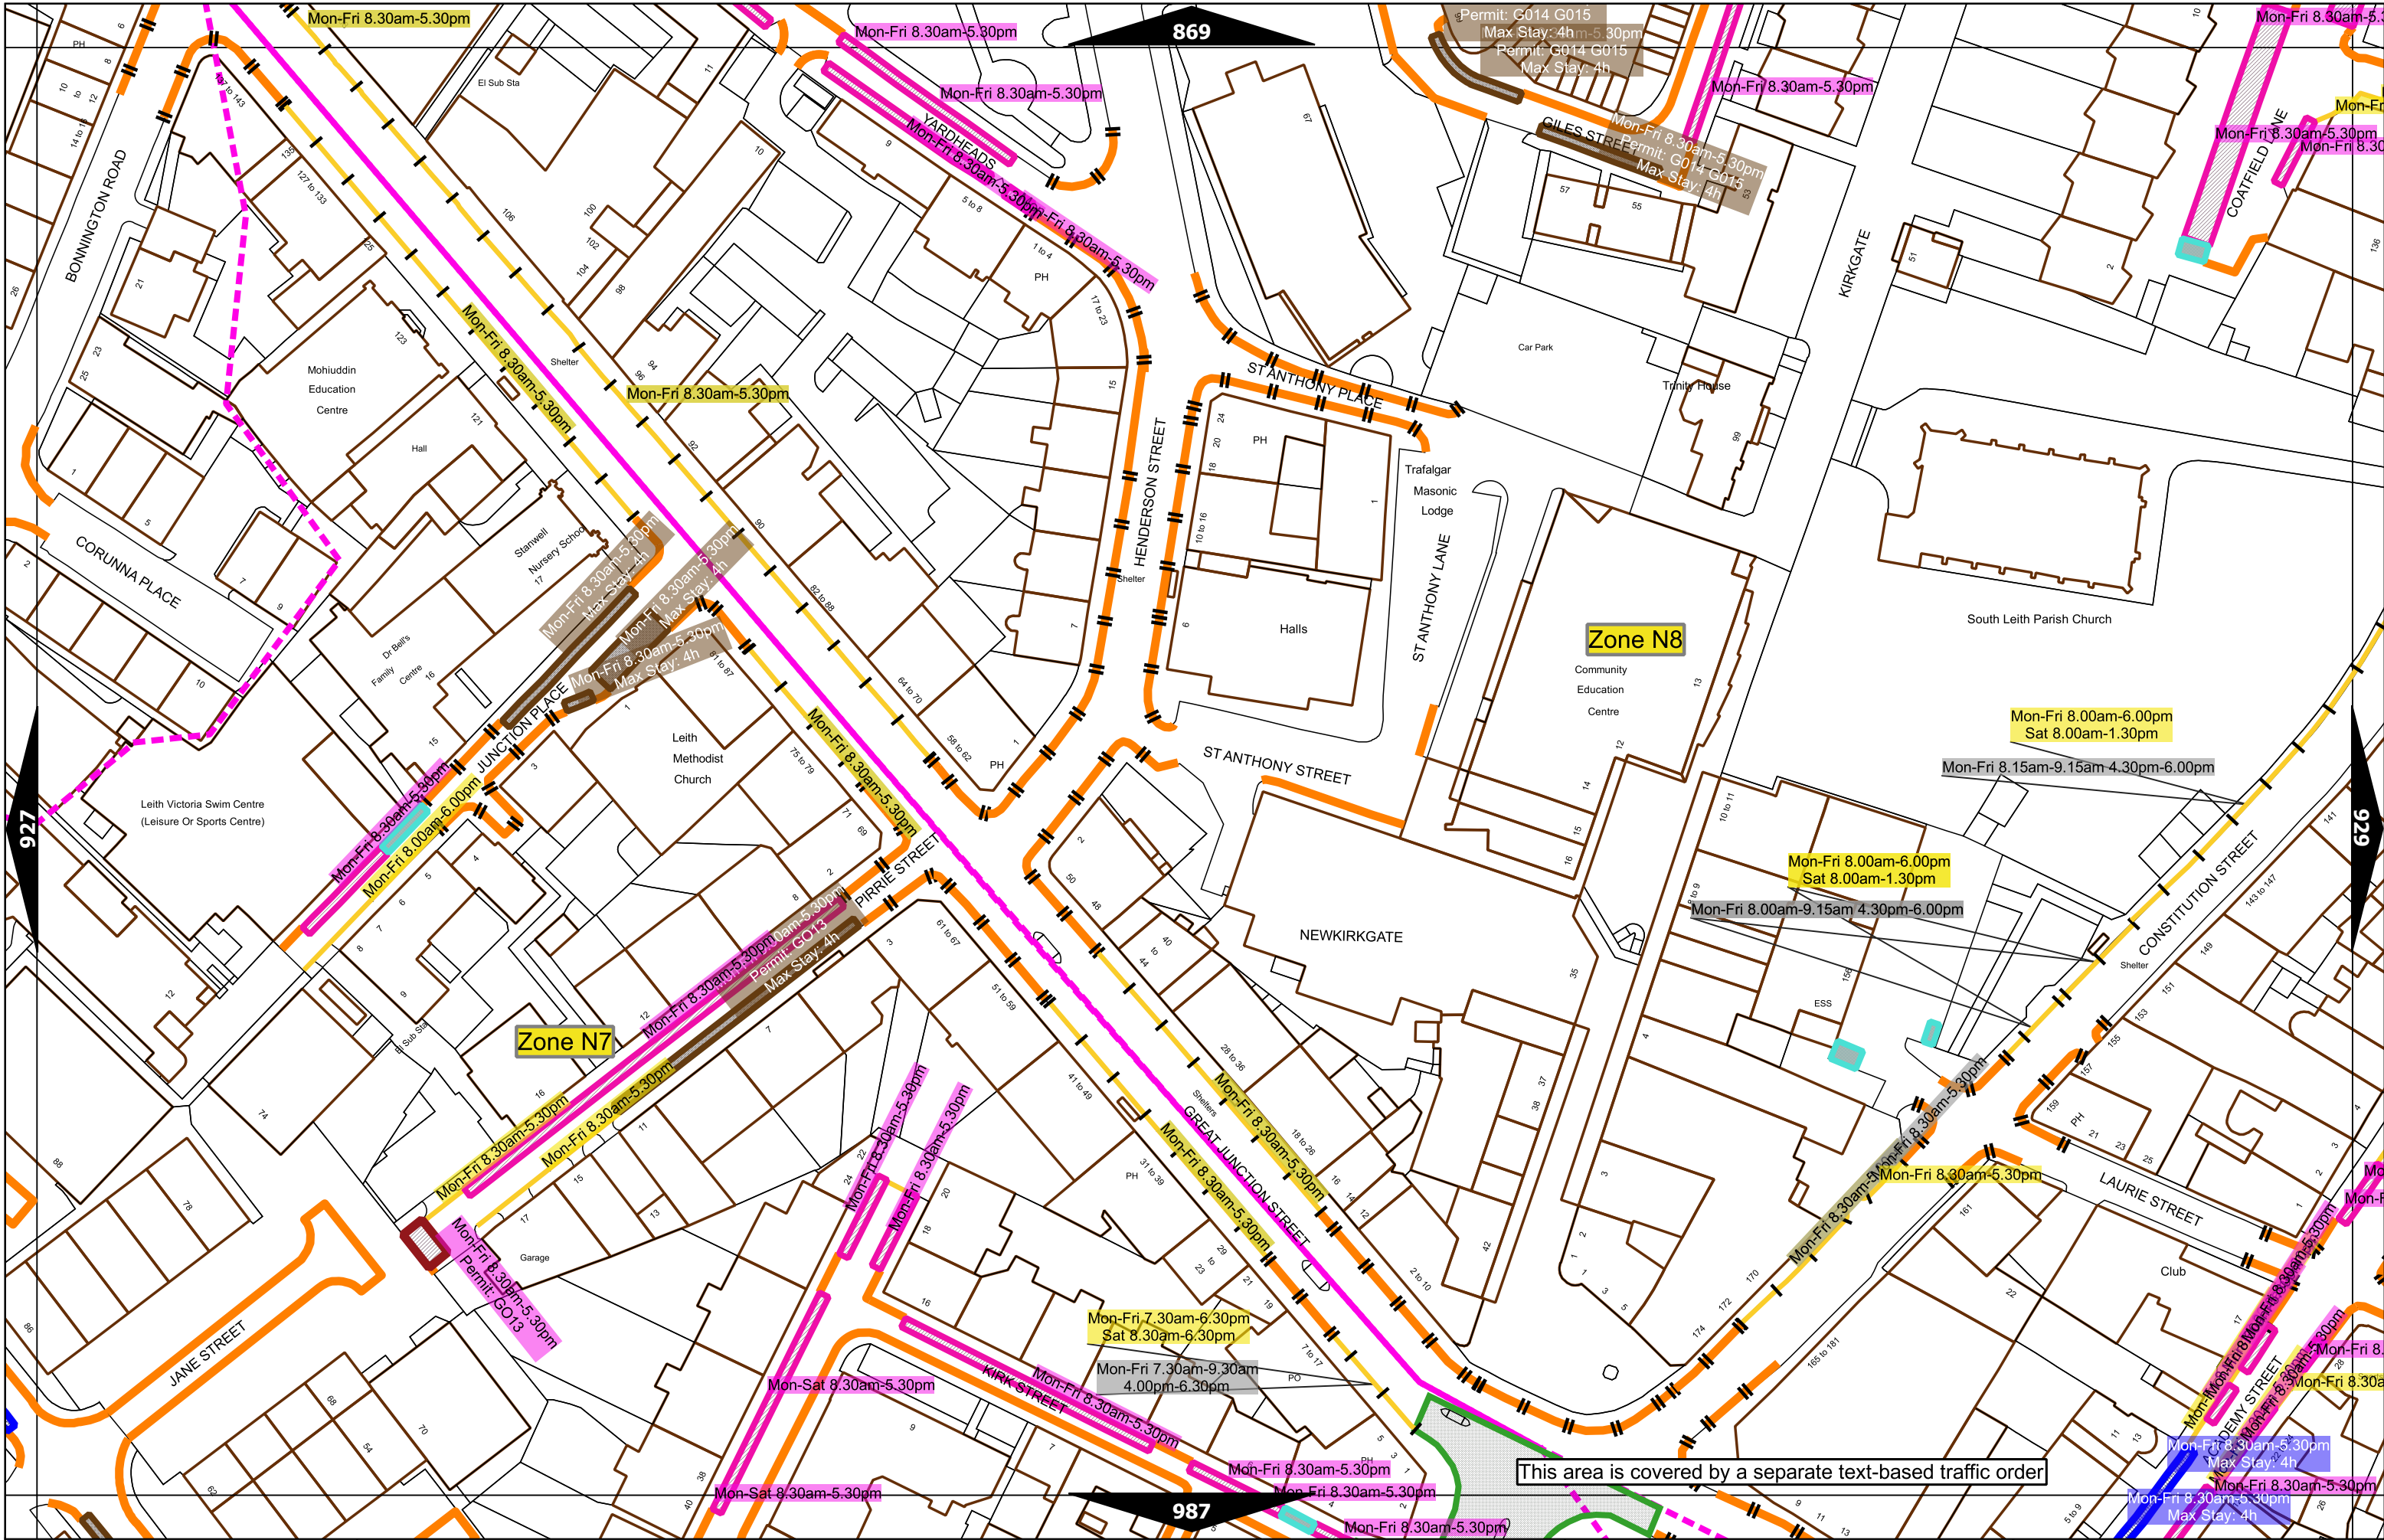


Scale at A3	1:1000
Effective Date	14-Feb-2023
Map Tile	928
Revision	3
Status	CONFIRMED

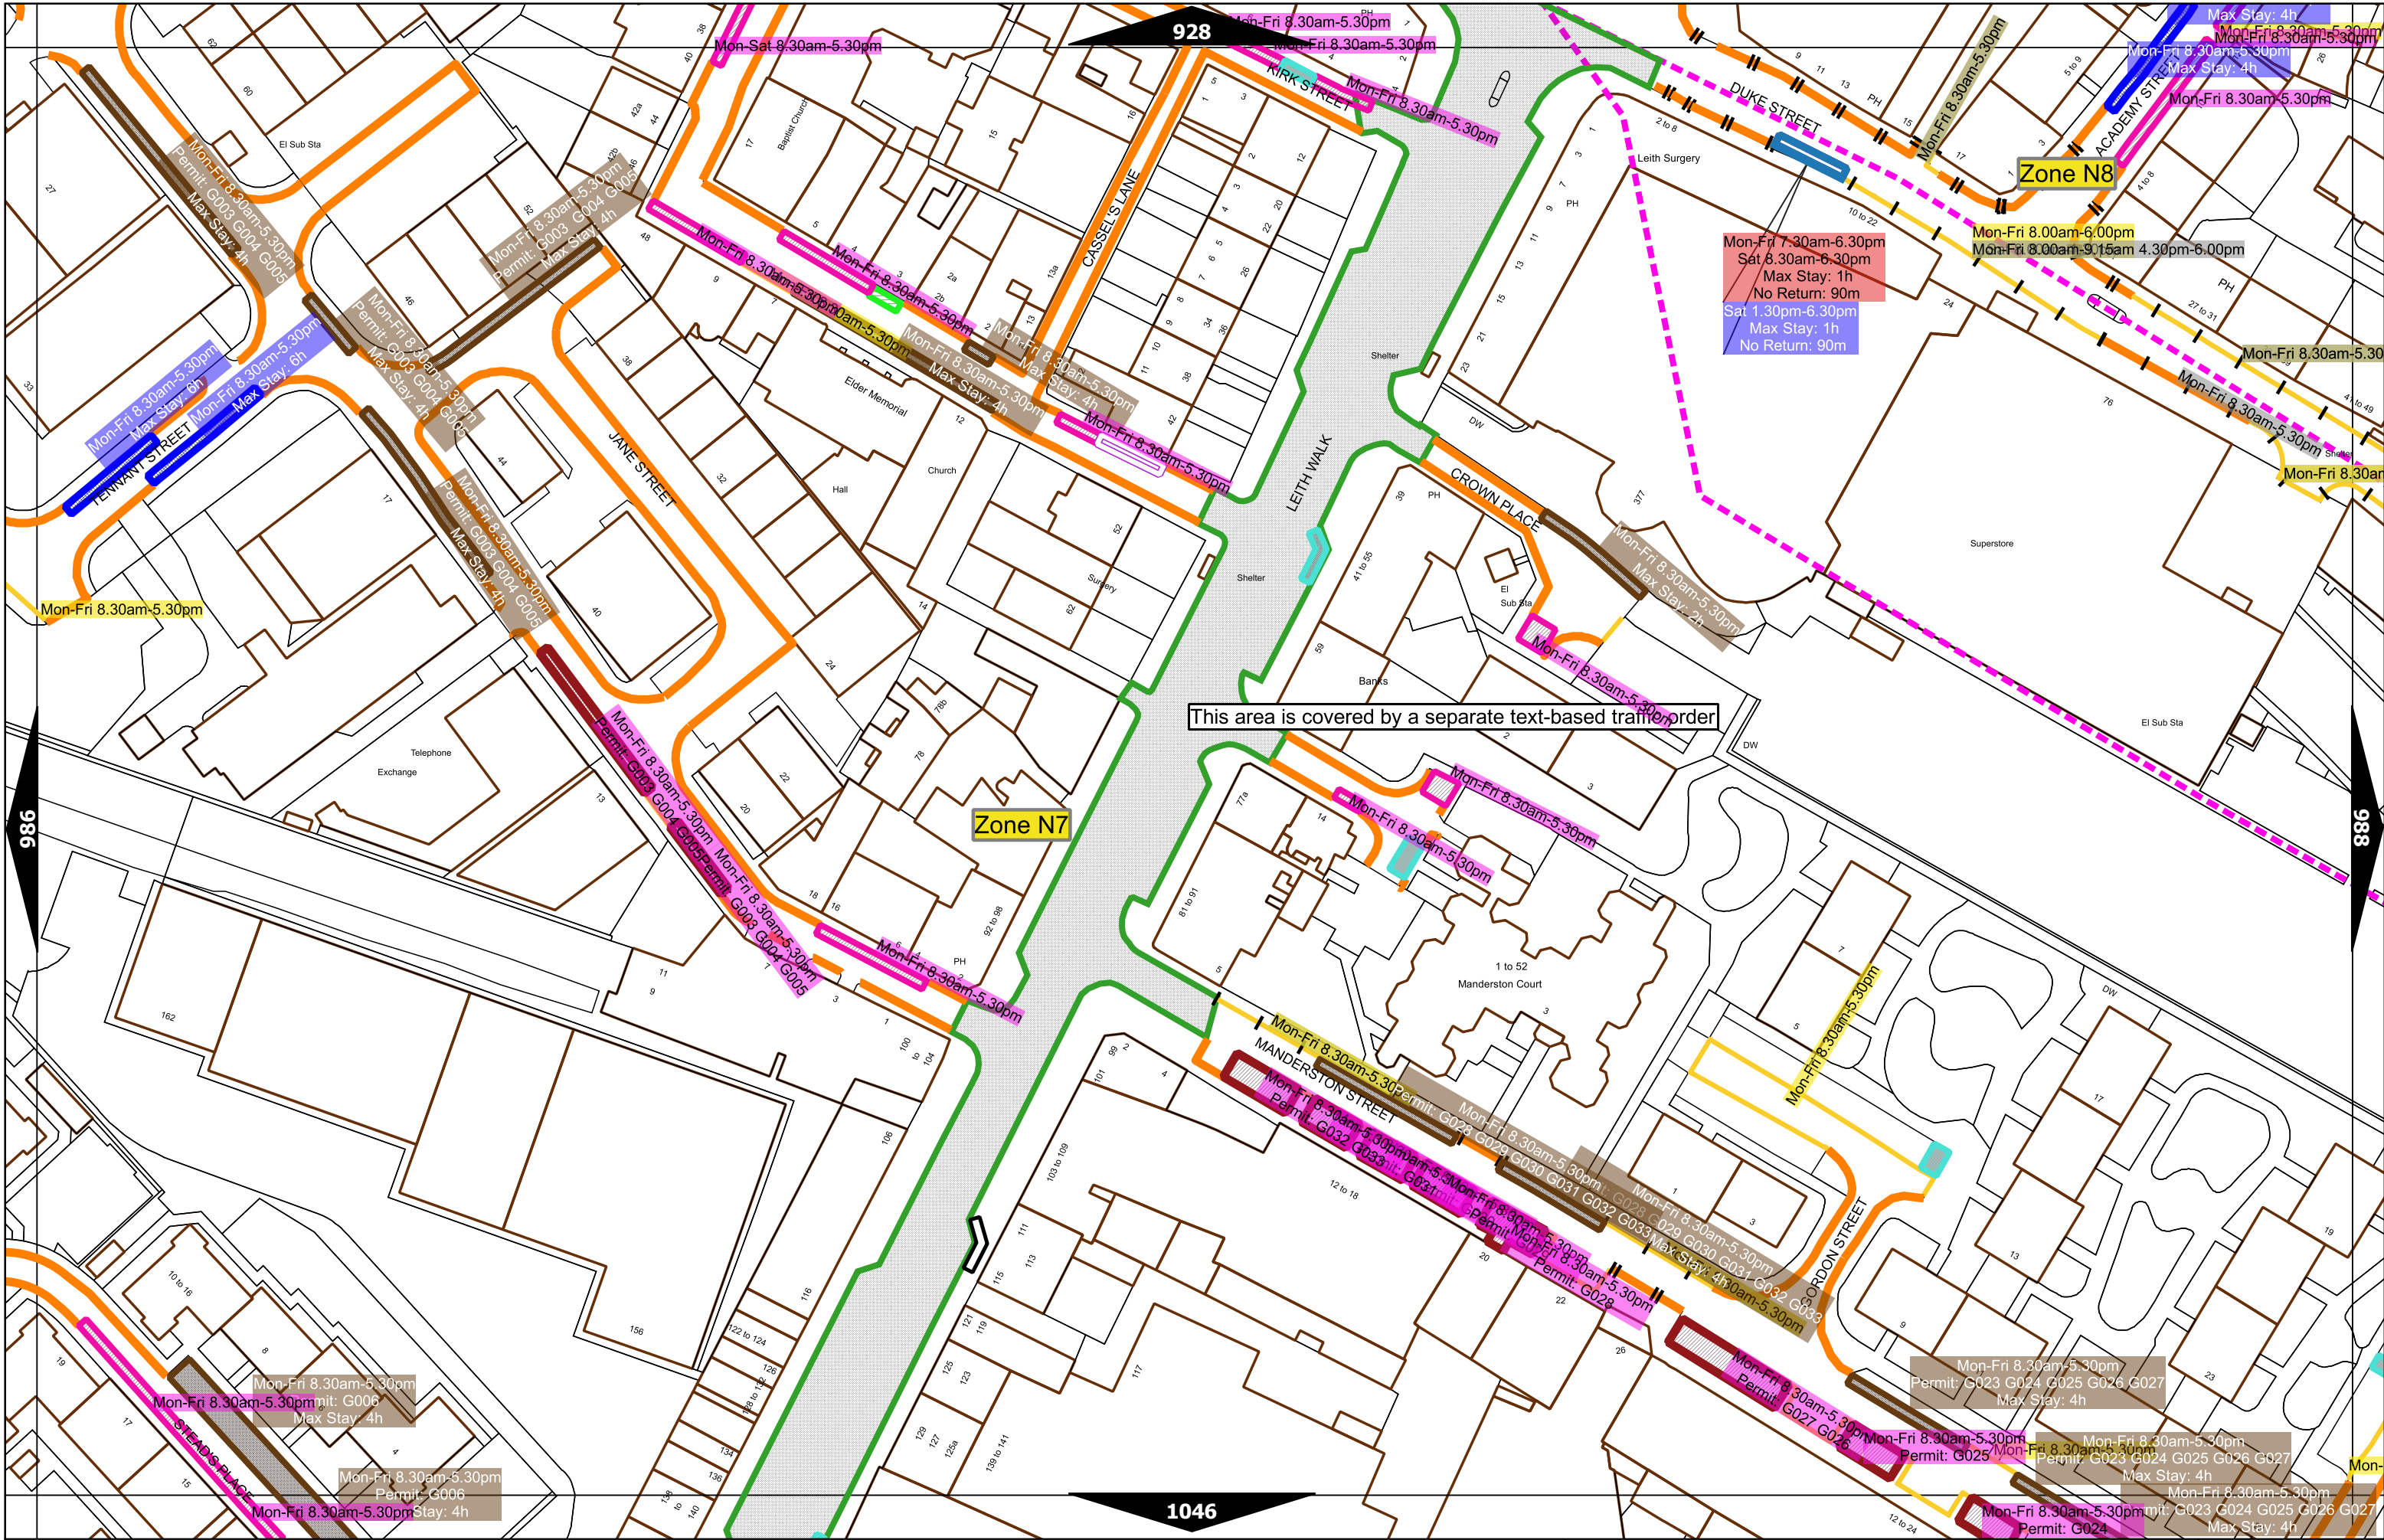

This area is covered by a separate text-based traffic order




Scale at A3	1:1000
Effective Date	14-Feb-2023
Map Tile	987
Revision	5
Status	CONFIRMED

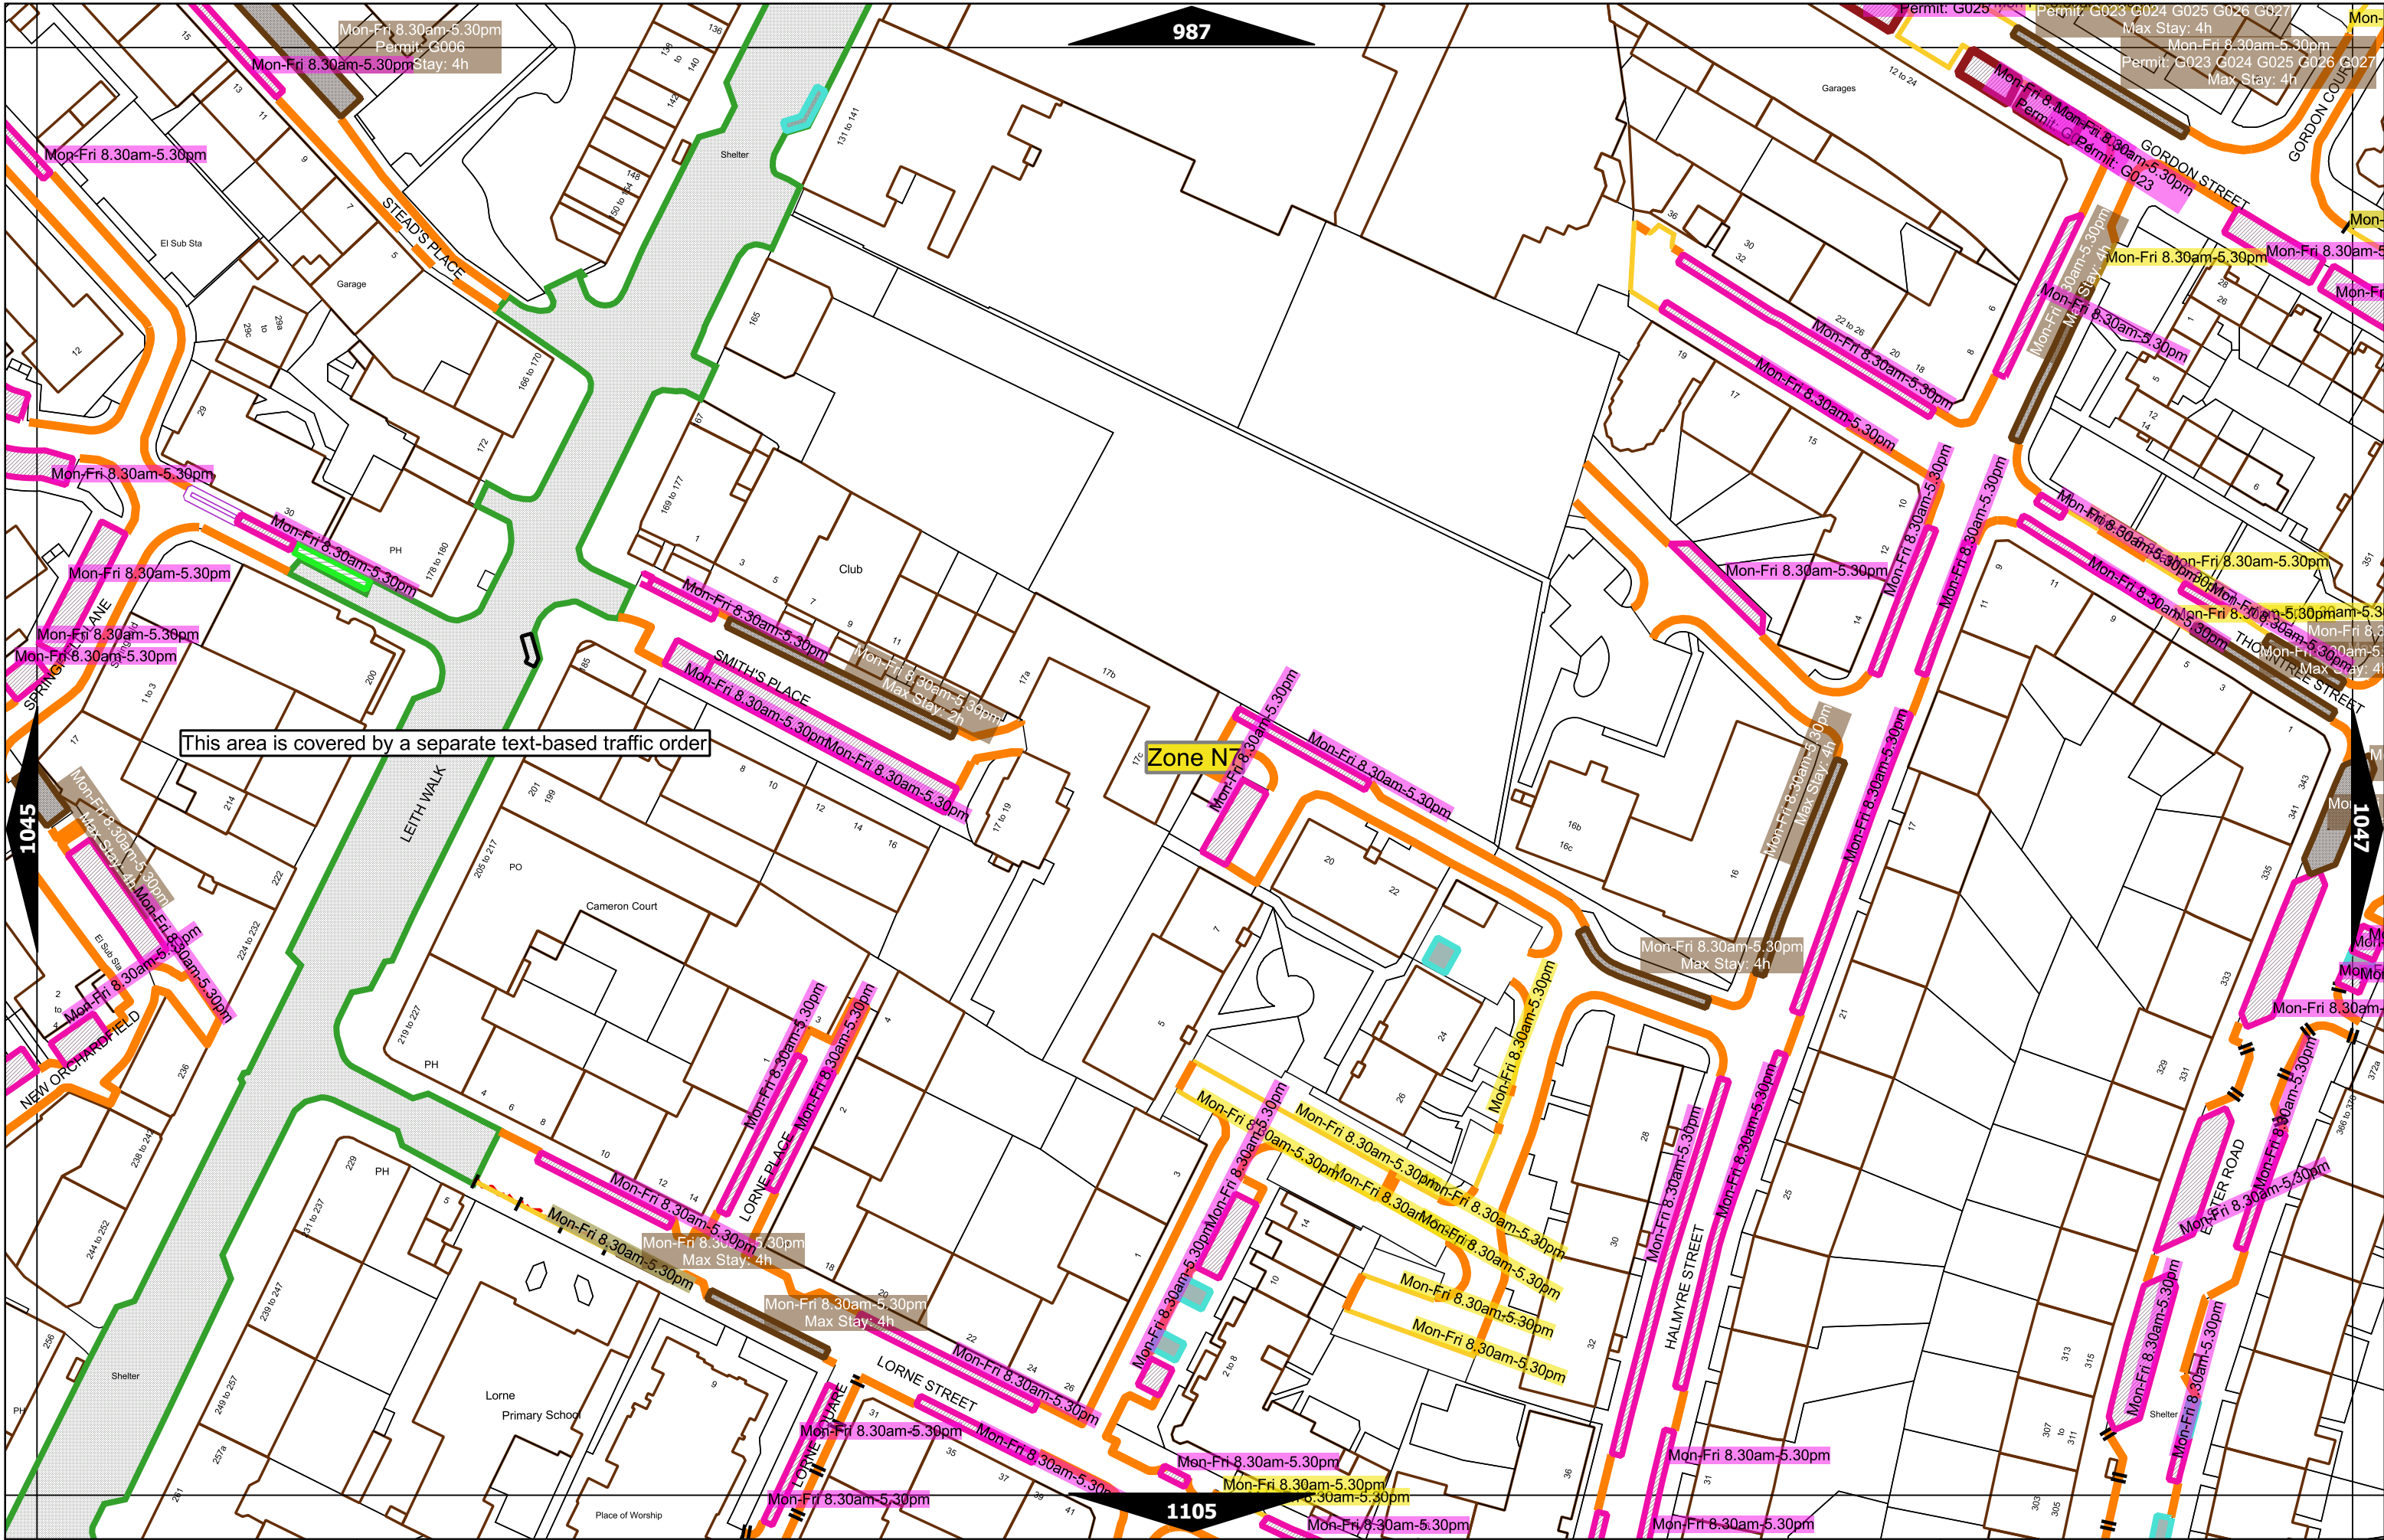

This area is covered by a separate text-based traffic order


Zone N

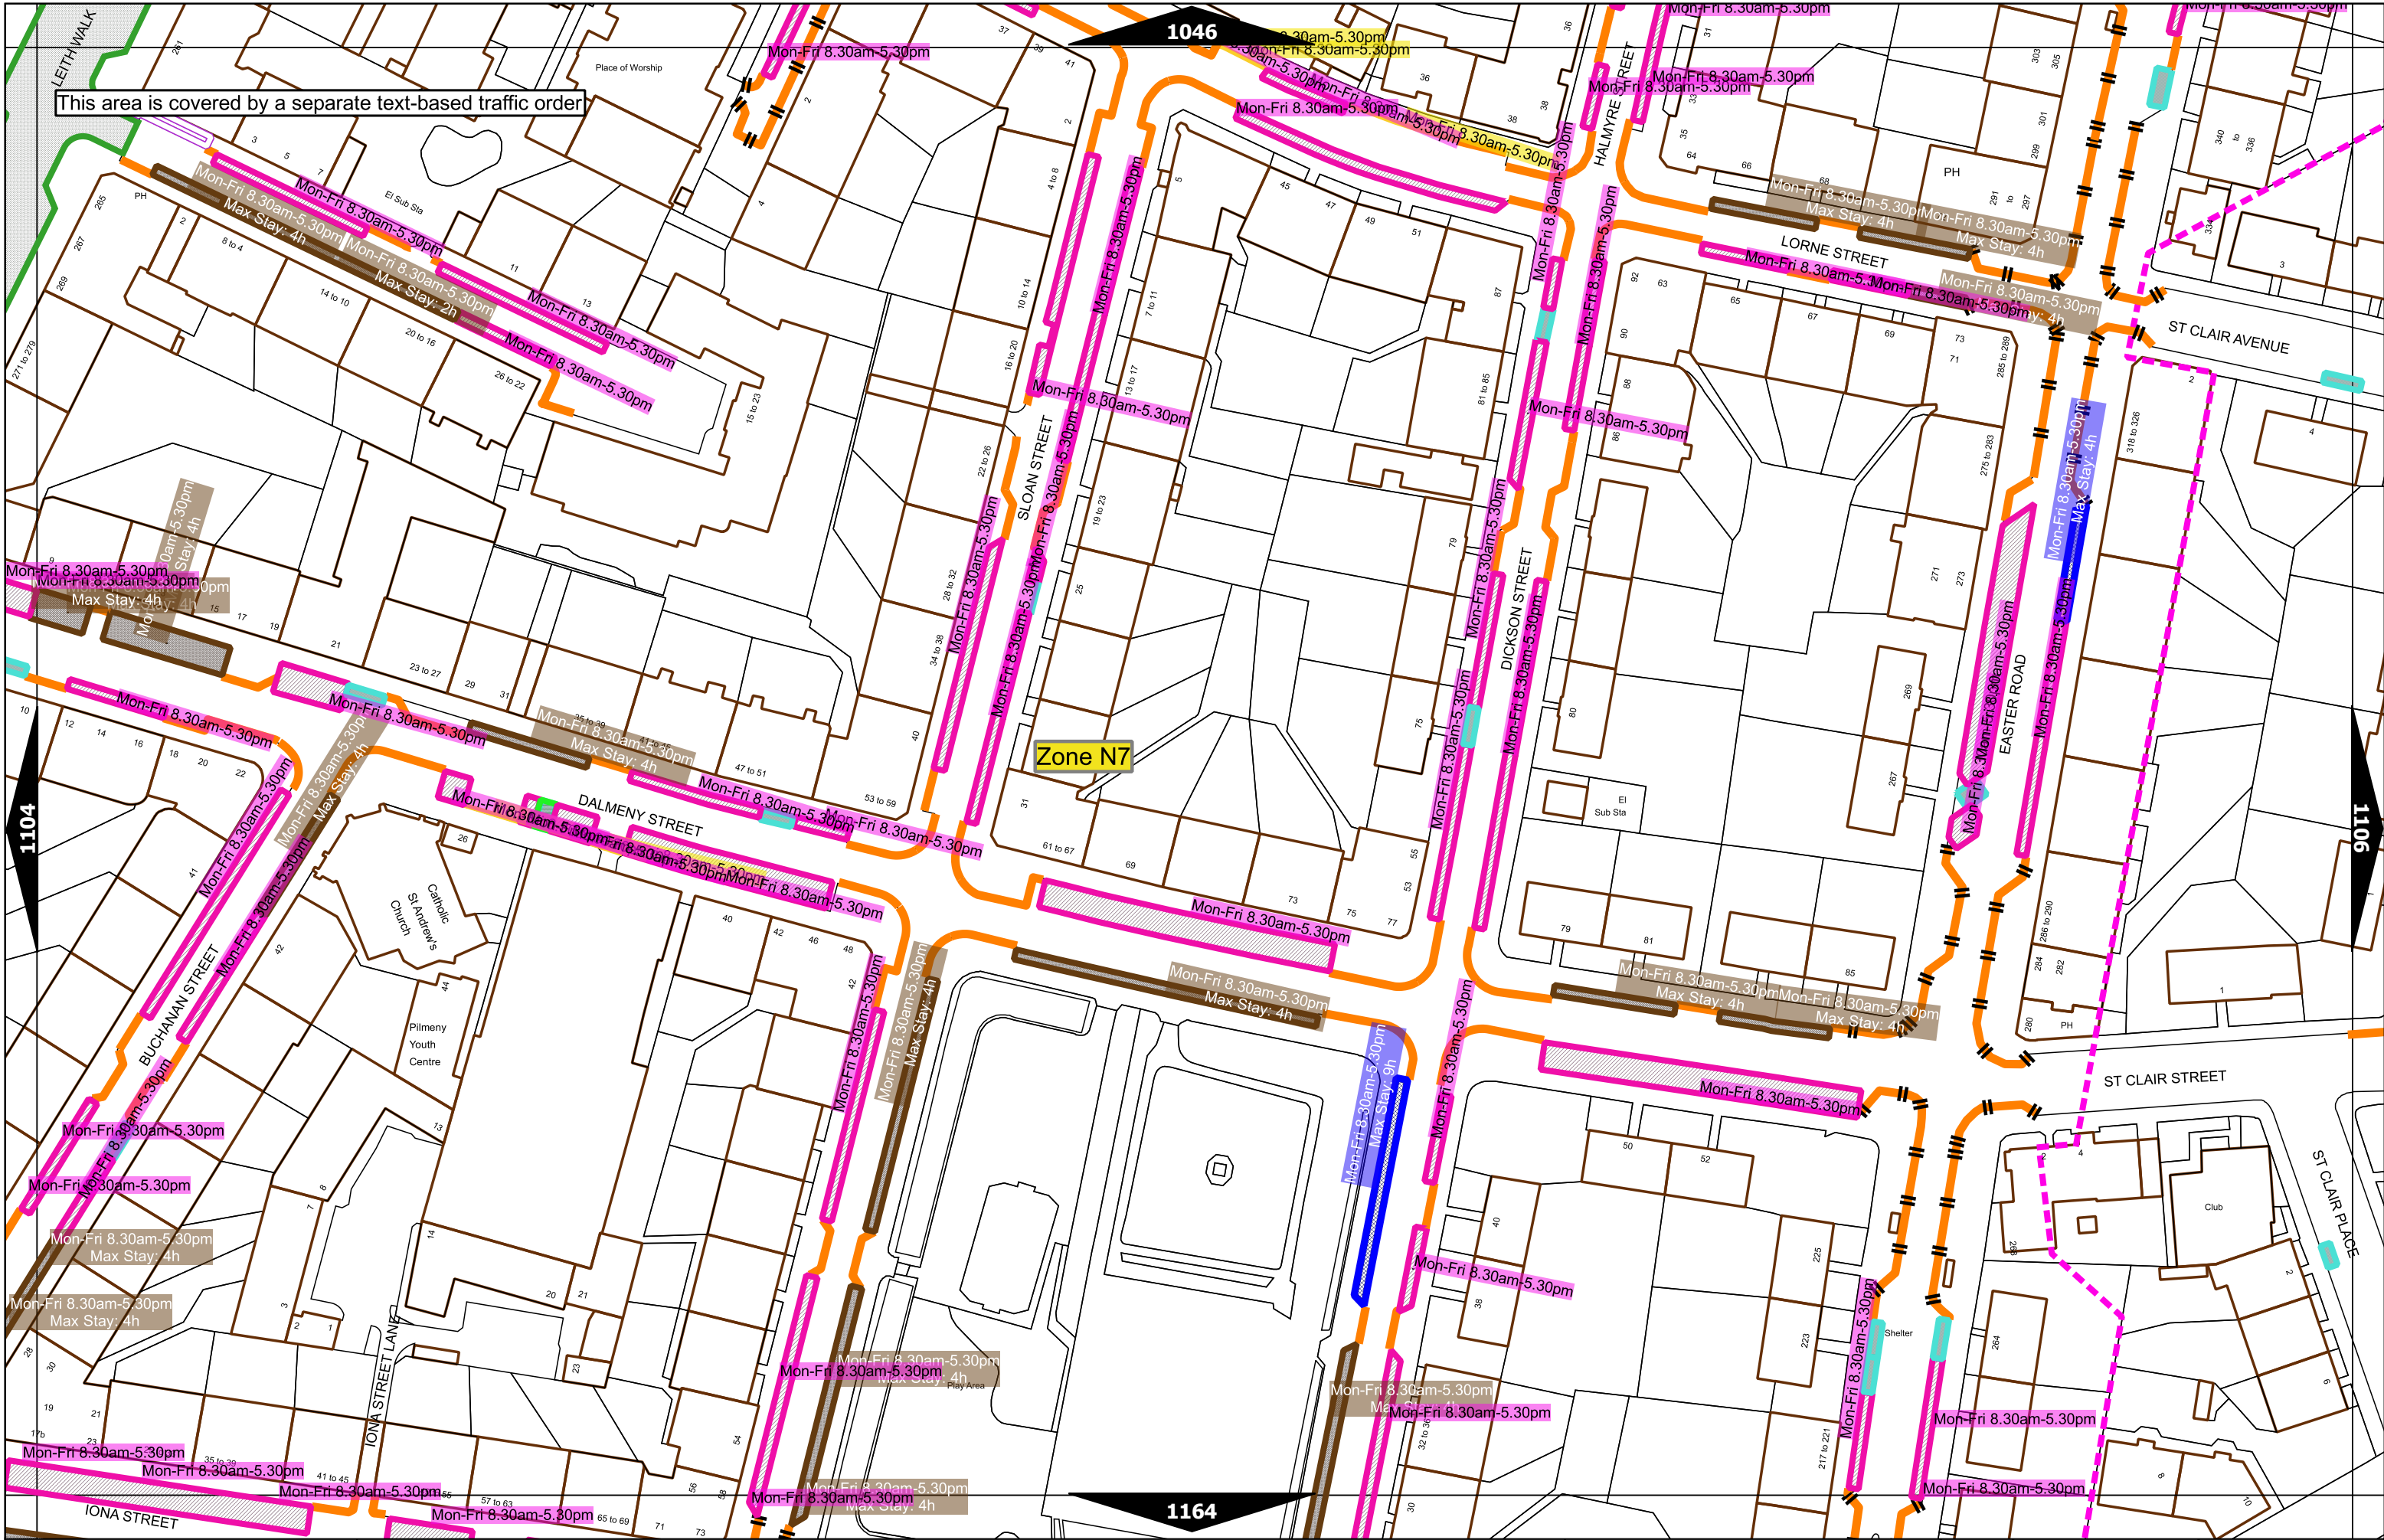


This area is covered by a separate text-based traffic order

Zone N7

<p>N</p>	Scale at A3	1:1000
	Effective Date	31-Mar-2023
	Map Tile	1105
	Revision	4
	Status	CONFIRMED

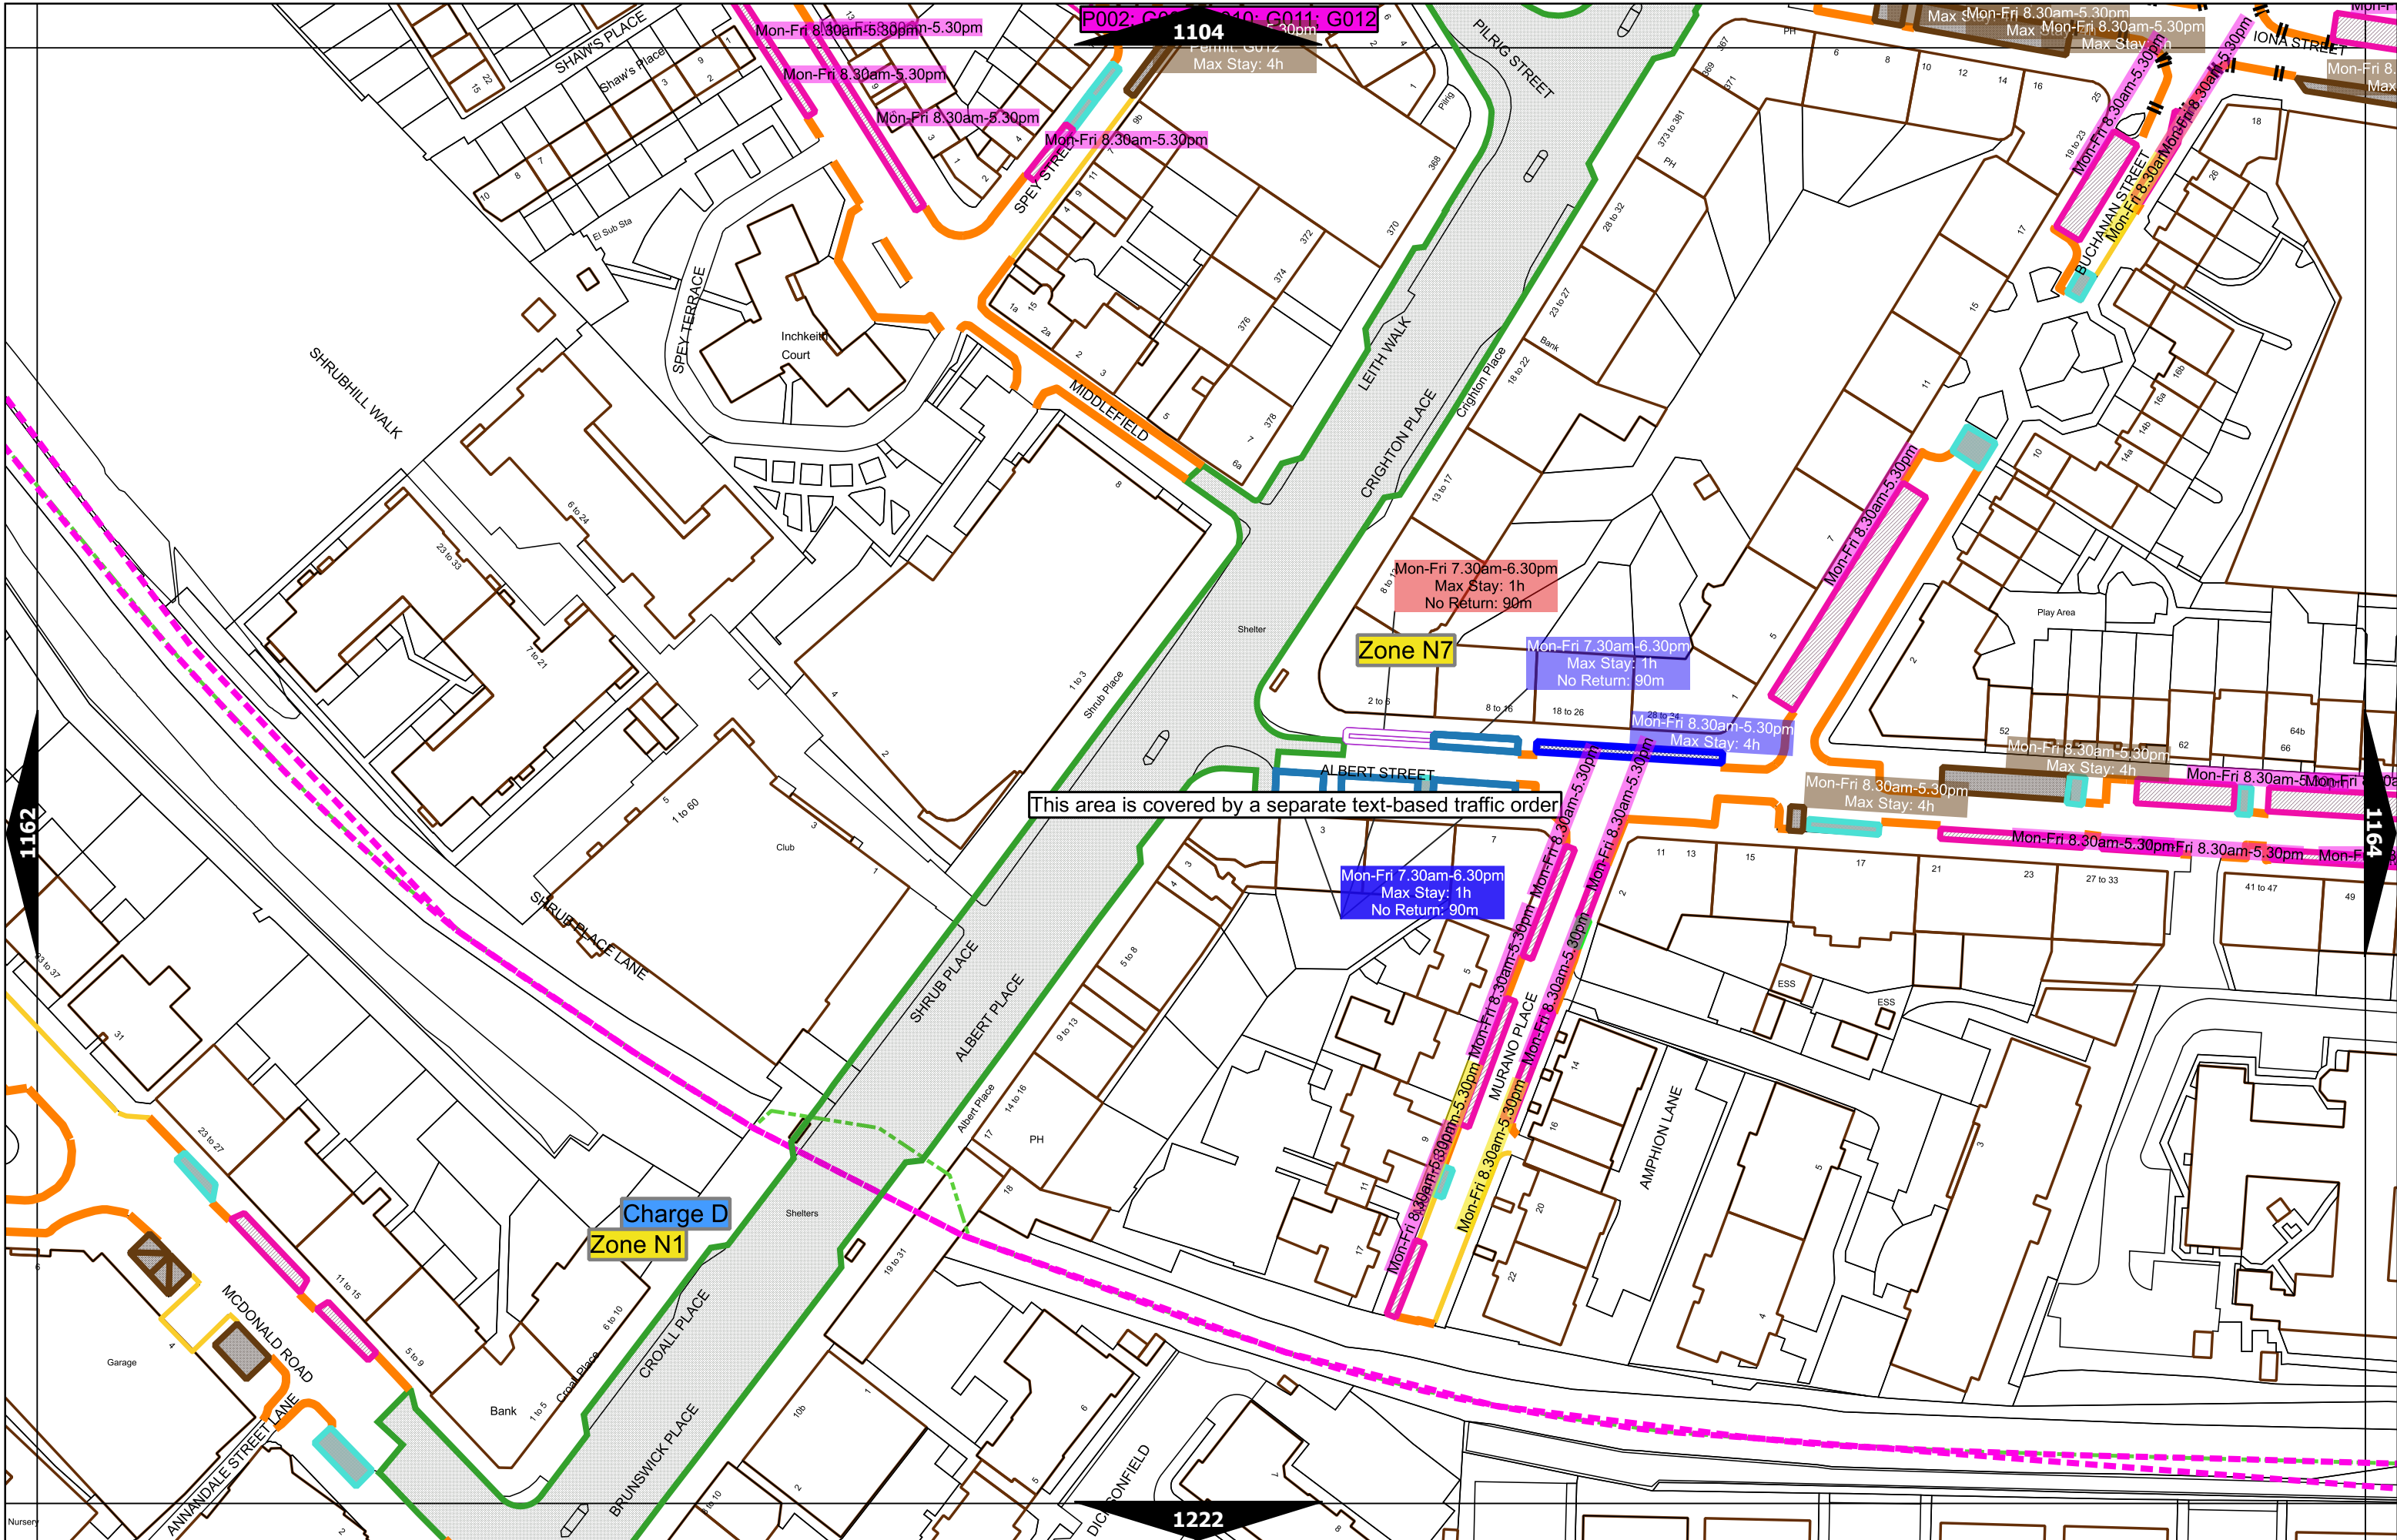

Scale at A3	1:1000
Effective Date	06-Feb-2023
Map Tile	1163
Revision	5
Status	CONFIRMED

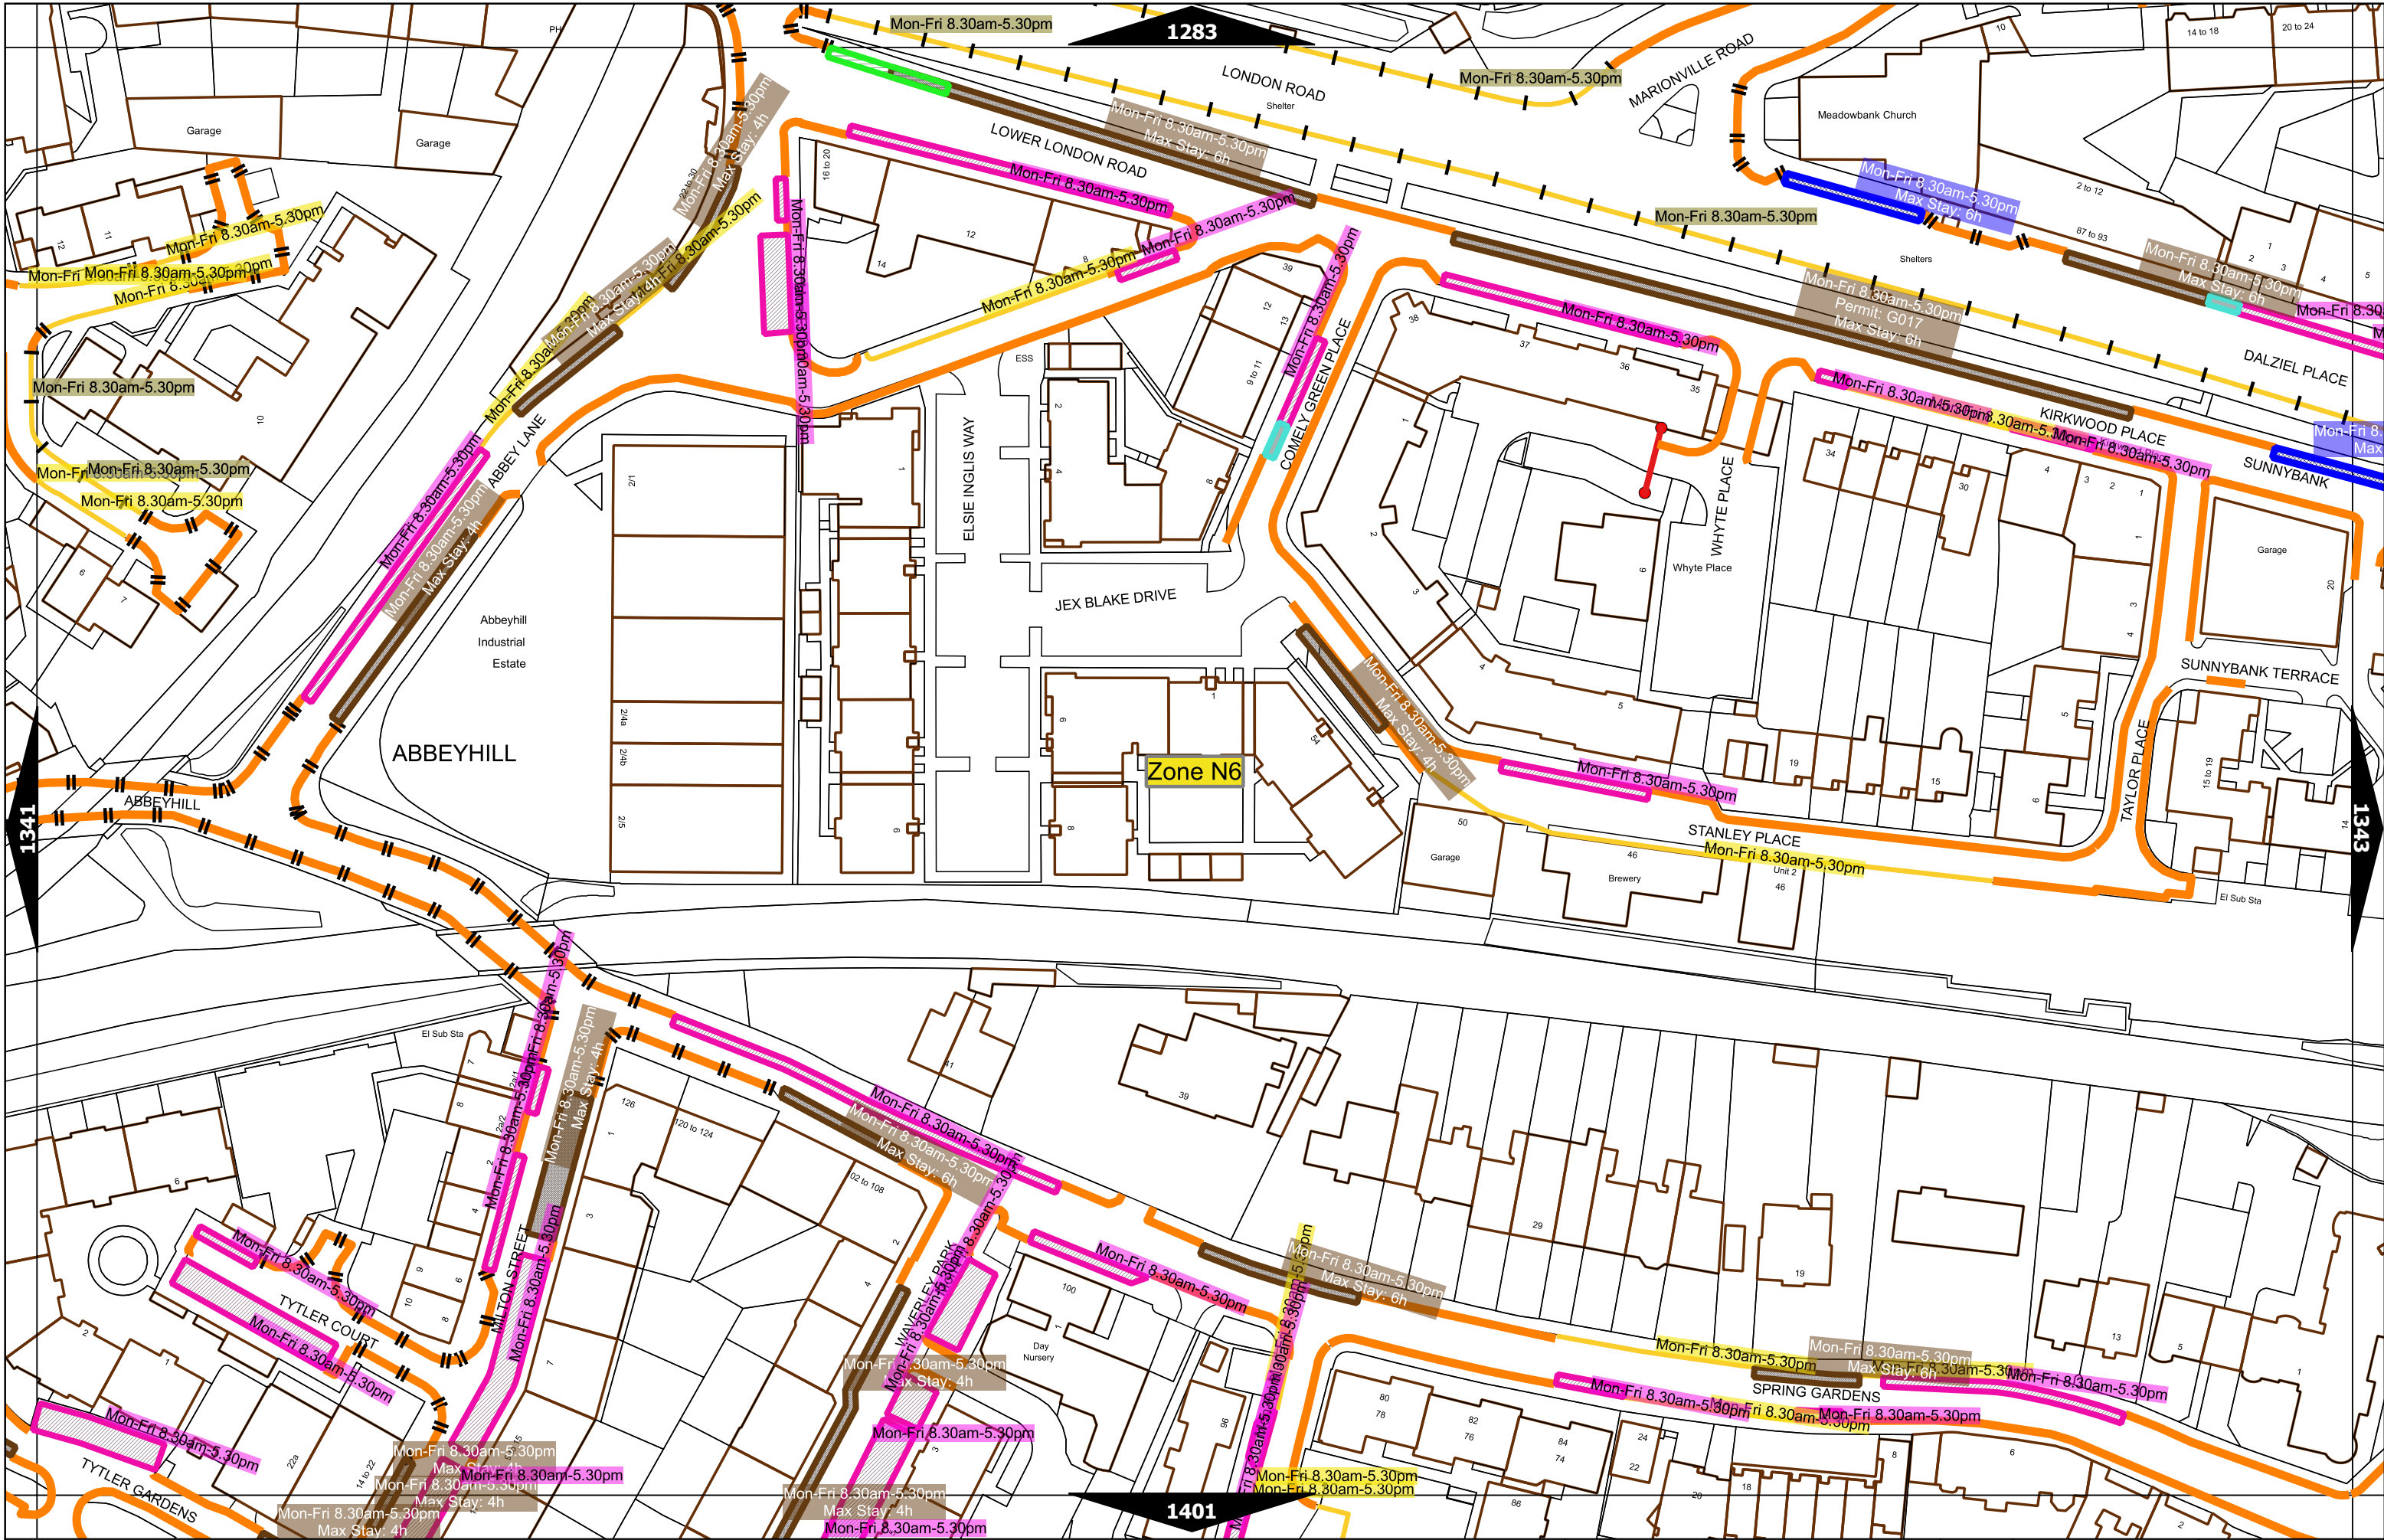

Scale at A3	1:1000
Effective Date	06-Feb-2023
Map Tile	1342
Revision	3
Status	CONFIRMED