


Notes

KEY:  
EXISTING CARRIAGEWAY  
RE-DETERMINED AS FOOTWAY

- Ⓐ 6.1m<sup>2</sup>
- Ⓑ 6.5m<sup>2</sup>
- Ⓒ 6.9m<sup>2</sup>

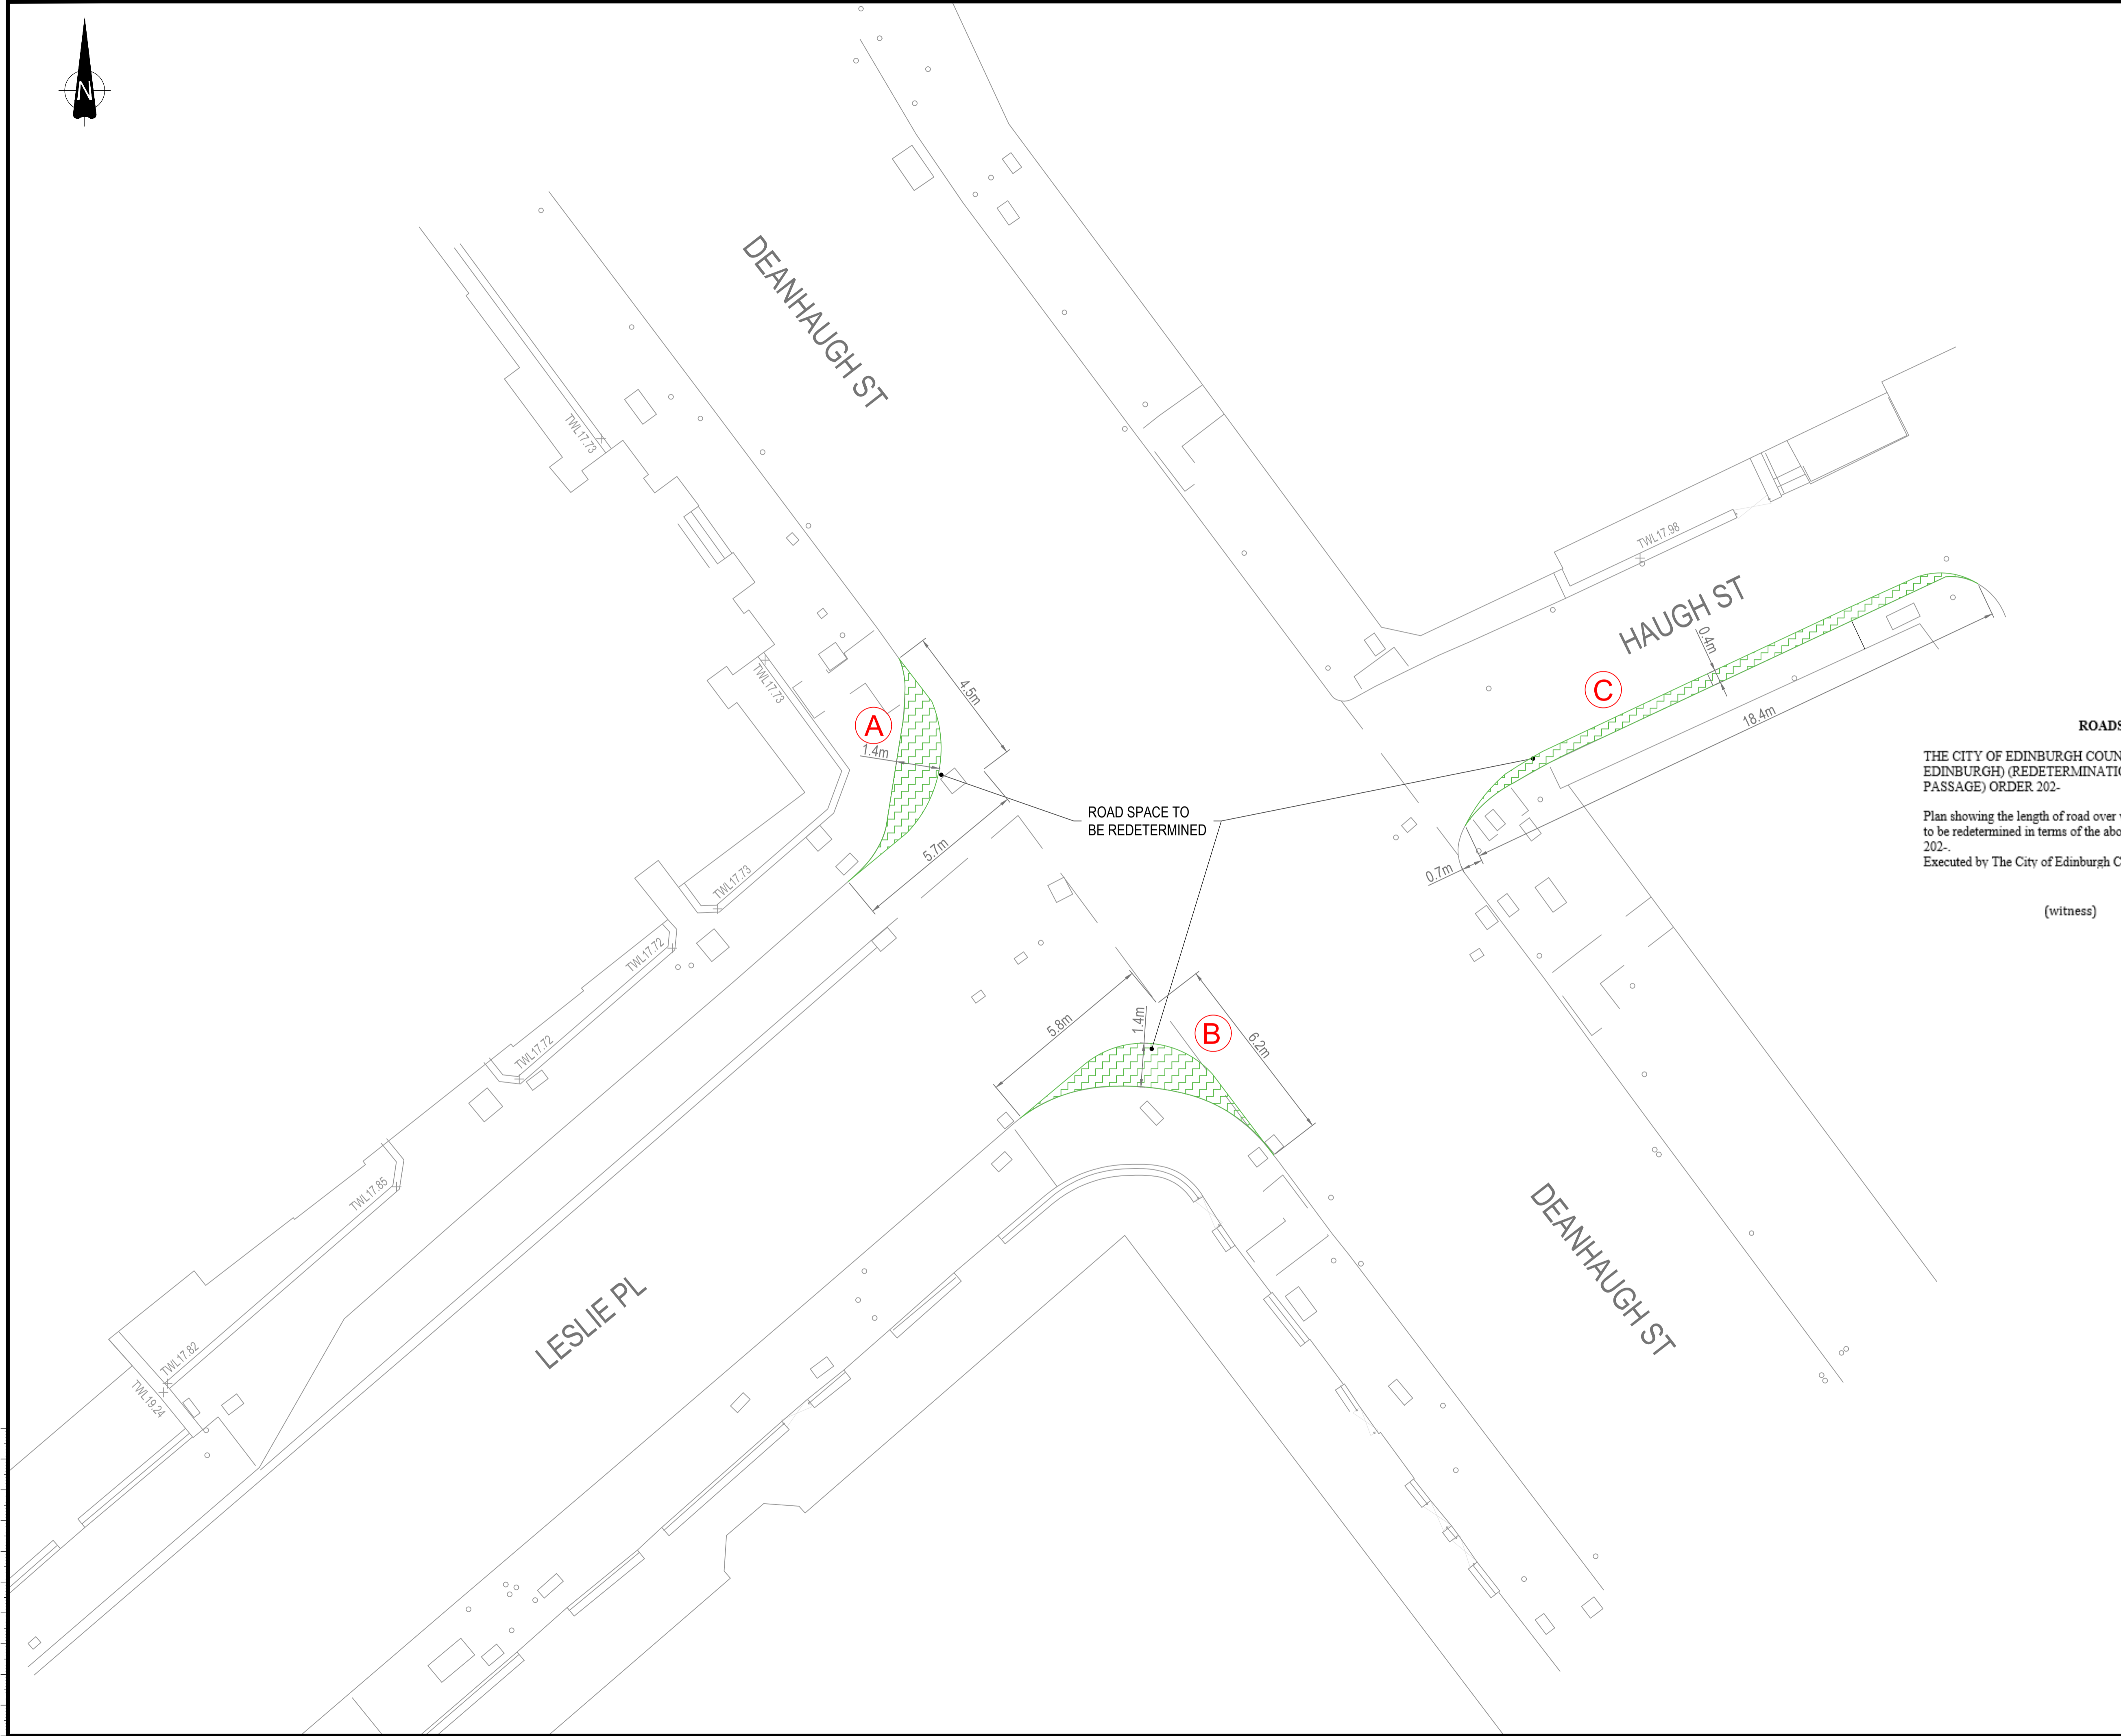

ROADS (SCOTLAND) ACT 1984

THE CITY OF EDINBURGH COUNCIL (DEANHAUGH ST. JUNCTION AREA, EDINBURGH) (REDETERMINATION OF MEANS OF EXERCISE OF PUBLIC RIGHT OF PASSAGE) ORDER 202-

RSO/23/28

Plan showing the length of road over which means of exercise of public right of passage is to be redetermined in terms of the above Order, which will come into operation on the -- day of -- 202-

Executed by The City of Edinburgh Council this -- day of -- 202-

(witness) signed on behalf of Executive Director of Place

1	02/02/23	ADDITIONAL MEASUREMENTS ADDED	RH	RT	RT
0	10/01/23	FIRST ISSUE	RH	RT	RT
Rev.	Date	Amendment Details	Orig	Chk'd	App'd

This drawing should not be relied on or used in circumstances other than those for which it was originally prepared and for which Sweco was commissioned. Sweco accepts no responsibility for this drawing to any party other than the person by whom it was commissioned. This drawing has been prepared for the titled project or named part thereof and should not be relied upon or used for any other project without an independent check being carried out as to its suitability and prior written authority of Sweco being obtained. Sweco accepts no responsibility or liability for the consequences of this drawing being used for a purpose other than the purposes for which it was commissioned. Any person using or relying on this drawing for such other purpose agrees, and will by such use or reliance be taken to confirm his agreement, to indemnify Sweco for all loss or damage resulting therefrom.

Sweco  
2nd Floor, Quay 2  
Fountainbridge  
Edinburgh  
EH3 9QG  
Tel: +44 (0)131 550 6300  
Web: www.sweco.co.uk



Client  
**EDINBURGH**  
THE CITY OF EDINBURGH COUNCIL

Drawing Status  
FOR INFORMATION

Project Title  
WALKING DESIGN SCHEMES  
DEANHAUGH STREET

Drawing Title  
REDETERMINATION ORDER  
PROPOSED

Scale	Originator	Drawn	Checked	Approved
1:100m@A1	RH	RH	RT	RT
Original Size	Date	Date	Date	Date
A1	10/01/23	10/01/23	10/01/23	10/01/23
Drawing Number	Revision			
118072-07-DNH-0106	1			1