

THE CITY OF EDINBURGH COUNCIL (NEWBATTLE TERRACE AREA, EDINBURGH)
(REDETERMINATION OF MEANS OF EXERCISE OF PUBLIC RIGHT OF PASSAGE)
ORDER 202-

Plan showing the length of road over which means of exercise of public right of passage is to be redetermined in terms of the above Order, which will come into operation on the -- day of -- 202-.
Executed by The City of Edinburgh Council this -- day of -- 202-.

(witness) signed on behalf of Executive Director of Place


Plan 1 of 1

Carriageway to be redetermined to footway, areas N1, N3, N5, N7, N9, N10, S1, S2, S3, S4, S5, S6, S7, S8, S10

Carriageway to be redetermined to footway, areas N2, N4, N6, N8, S9

Total area of carriageway to be redetermined to footway: 570.4 square metres

This map is reproduced from Ordnance Survey material with the permission of Ordnance Survey on behalf of the Controller of Her Majesty's Stationery Office © Crown copyright. Unauthorised reproduction infringes Crown copyright and may lead to prosecution or civil proceedings.
100023420 (2023)

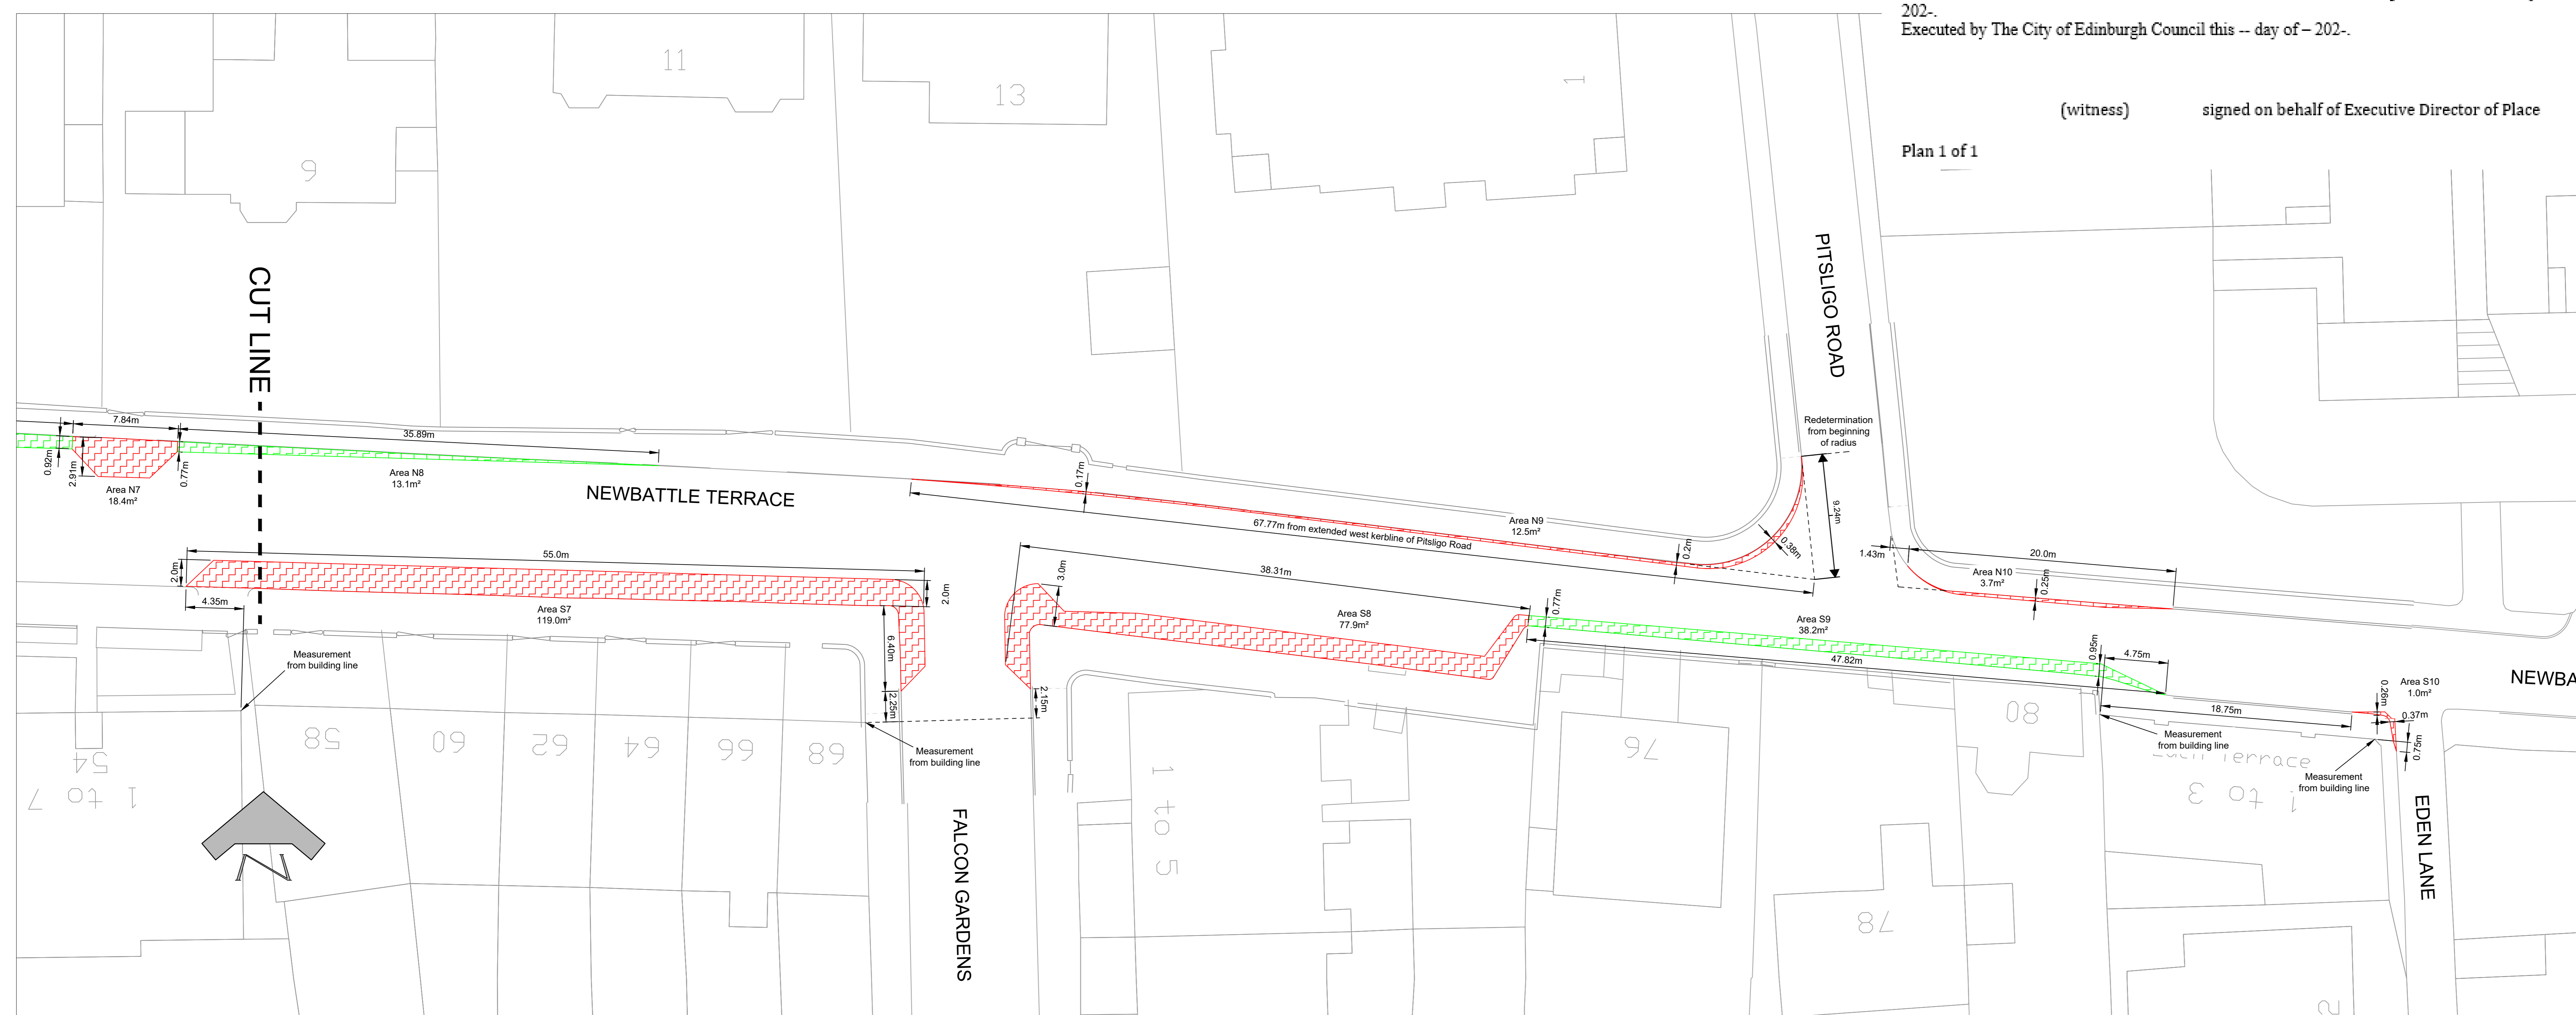

D	Consolidation onto one drawing, minor additions and amendments to dimensions	AP	Nov 23	TB
C	Road names added	AP	July 23	TB
B	Minor amendments to kerblines	AP	April 22	TB
A	Areas subdivided and labelled	AP	July 21	TB
REVISION	DETAILS	BY	DATE	CHECKED

EDINBURGH
THE CITY OF EDINBURGH COUNCIL

The City of Edinburgh Council
Waverley Court
4 East Market Street
Edinburgh, EH8 8BG
Telephone: 0131 200 2000

OPERATIONAL SERVICES
ROADS AND INFRASTRUCTURE
TRANSPORT CONTRACTS AND DESIGN

Newbattle Terrace Public Realm Works
Redetermination of Carriageway to Footway

Date: June 2021
Scale: 1:200 @A0
Job No. 637052
Drawn by: A Parkinson
Checked by: T Booth

Drawing Name: G:\SIC\Transport Design & Delivery\TCD\637052\Newbattle TerraceCAD\Series - TR01\Issue\TCD-637052-5-02D (2023-11-06).dwg
Xrefs: G:\SIC\Transport Design & Delivery\TCD\637052\Newbattle TerraceCAD\ref\Newbattle Design
Xrefs: G:\SIC\Transport Design & Delivery\TCD\637052\Newbattle TerraceCAD\ref\Newbattle DGM Site Clearance
Xrefs: G:\SIC\Transport Design & Delivery\TCD\637052\Newbattle TerraceCAD\ref\SS Map