


NOTES:

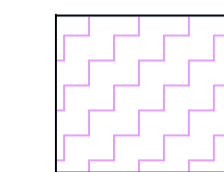

Area of Carriageway to be re-determined to Footway

- A1 = 112 sq.m
- A2 = 36 sq.m
- A3 = 255 sq.m
- A4 = 20 sq.m
- A5 = 21 sq.m

ROADS (SCOTLAND) ACT 1984

THE CITY OF EDINBURGH COUNCIL (LONDON ROAD AND MONTROSE TERRACE AREA, EDINBURGH) (REDETERMINATION OF MEANS OF EXERCISE OF PUBLIC RIGHT OF PASSAGE) ORDER 2024 RSO/23/02
 Plan showing the length of road which is to be Redetermined in terms of the above Order, which will come into effect on the Second day of February 2024.
 Executed by The City of Edinburgh Council this Twenty Fourth day of January 2024.


C Moore

Gavin Brown

SCALE 1:200

(witness)
Plan 1 of 2

signed on behalf of Executive Director of Place

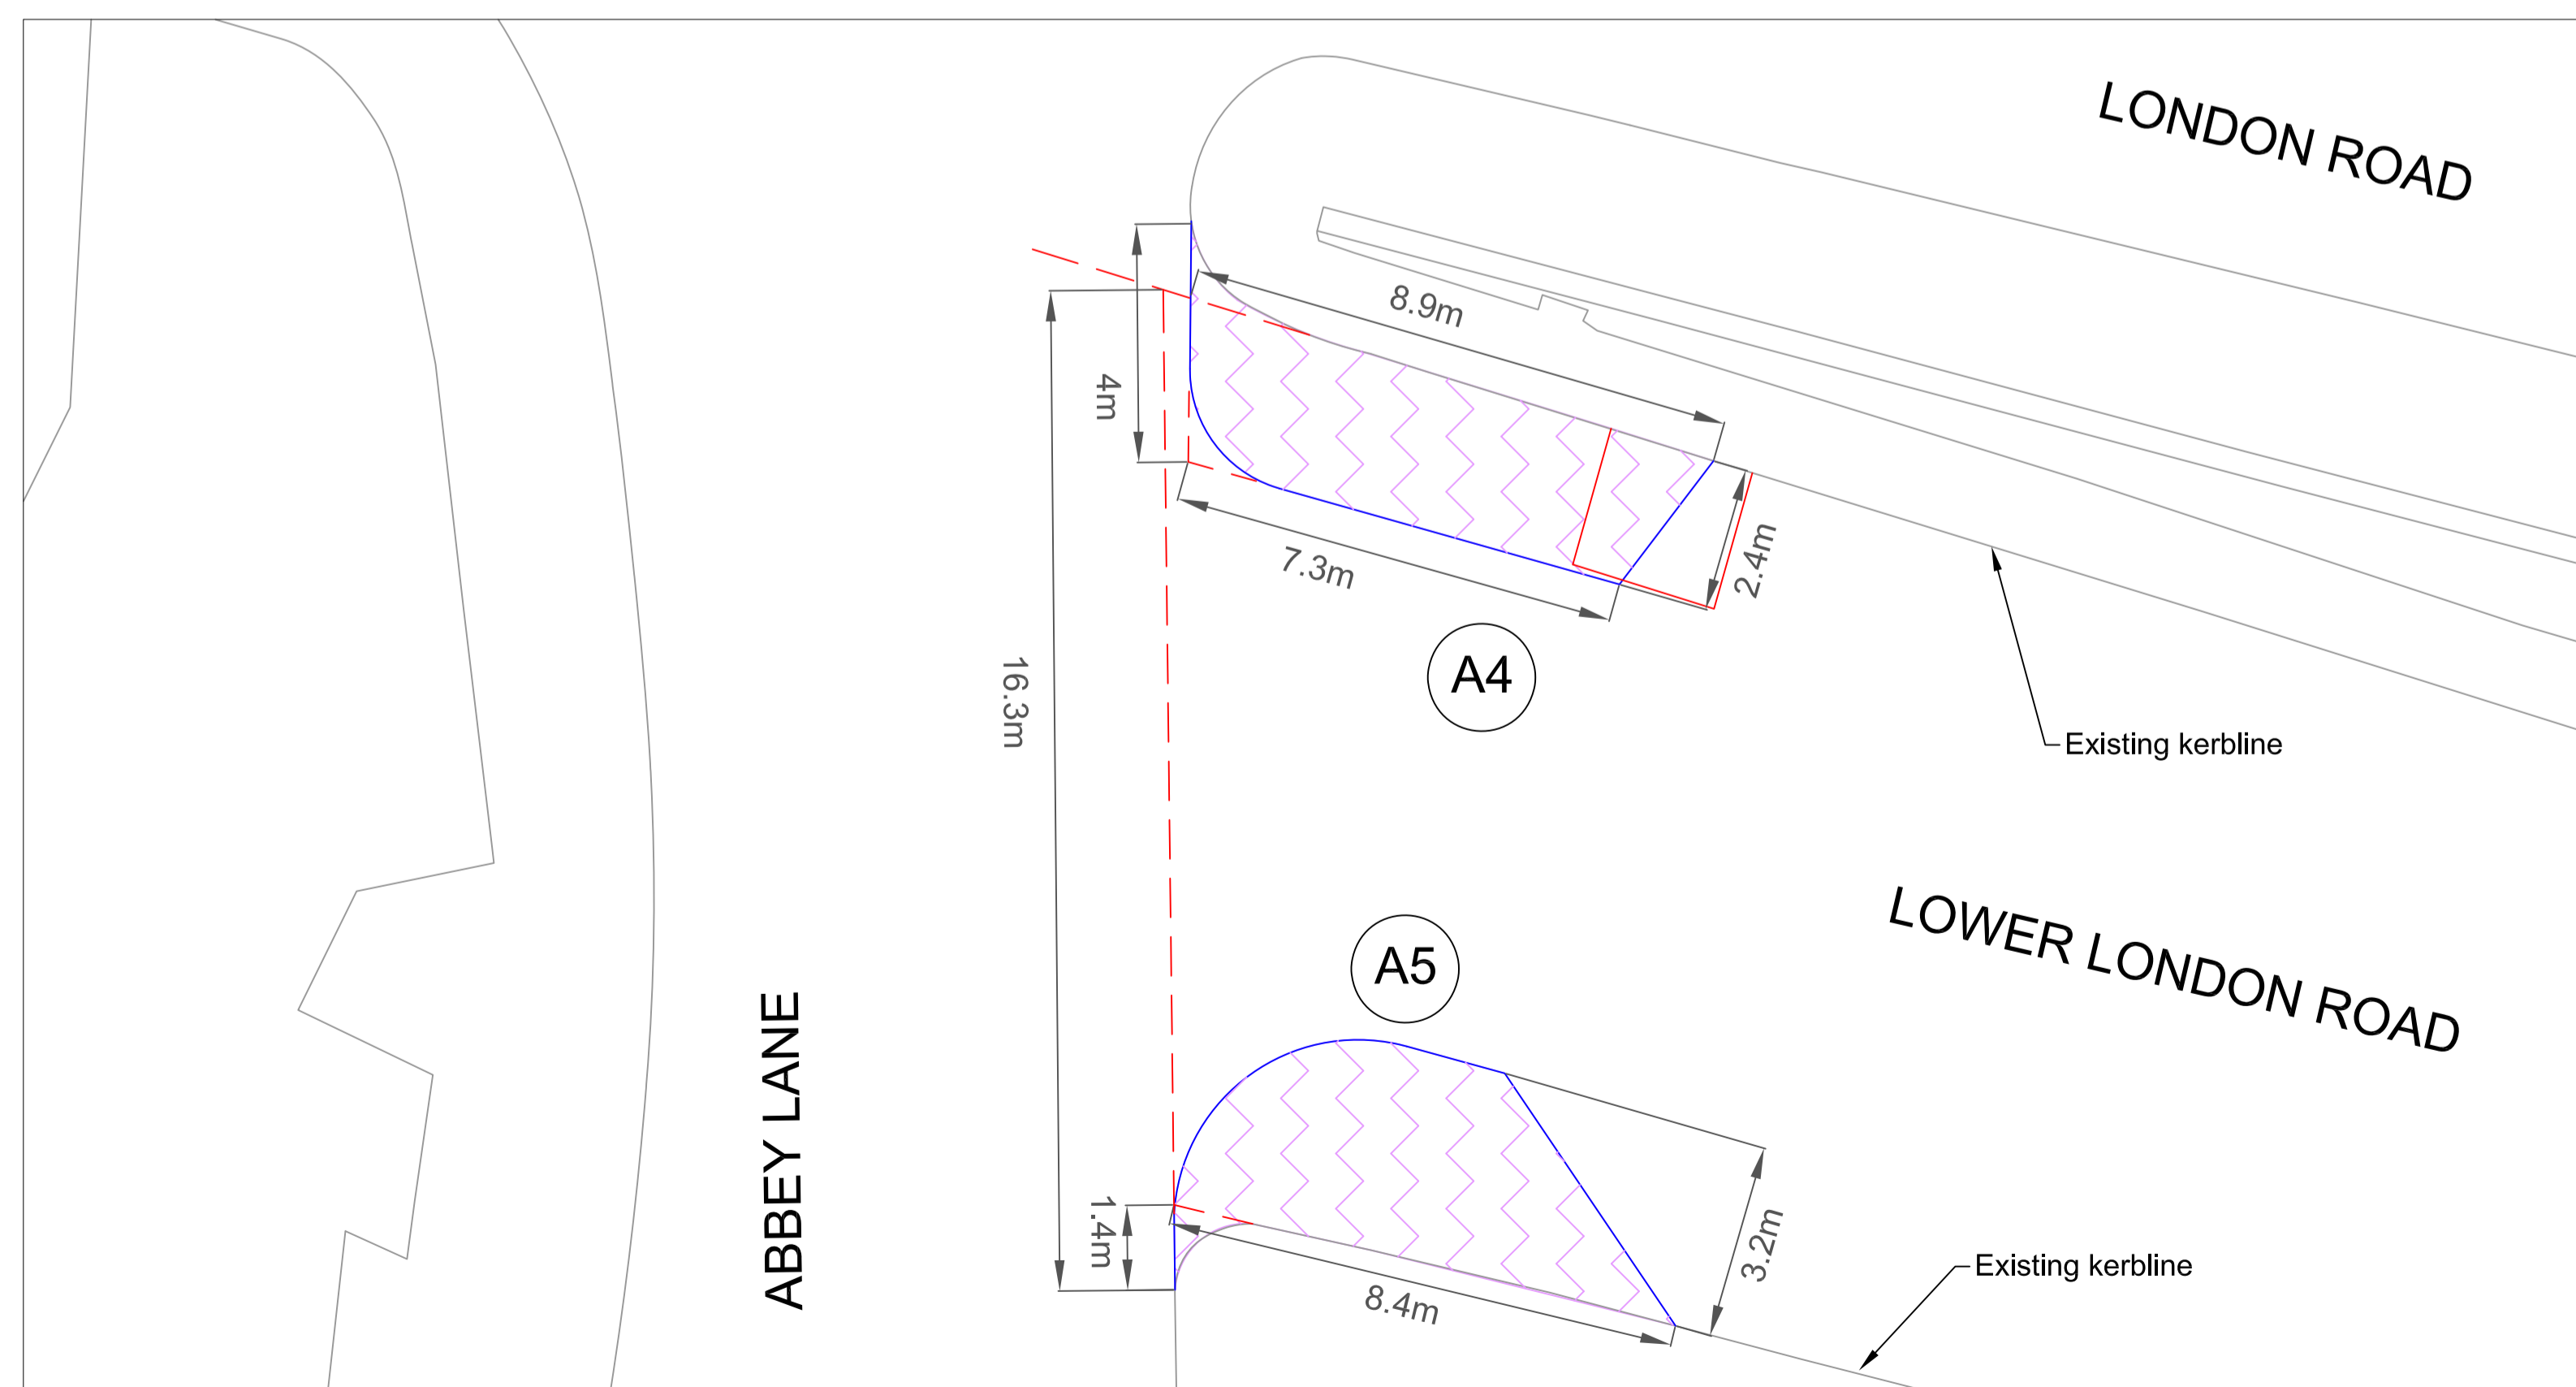

SCALE 1:100

This map is reproduced from Ordnance Survey material with the permission of Ordnance Survey on behalf of the Controller of Her Majesty's Stationery Office © Crown copyright. Unauthorised reproduction infringes Crown copyright and may lead to prosecution or civil proceedings.

100023420 (2023)

REVISION	DETAILS	BY	DATE	CHECKED

• EDINBURGH •
 THE CITY OF EDINBURGH COUNCIL

The City of Edinburgh Council
 Waverley Court
 4 East Market Street
 Edinburgh, EH8 8BG
 Telephone: 0131 200 2000

PLACE MANAGEMENT
 INFRASTRUCTURE
 TRANSPORT CONTRACTS &
 DESIGN

LONDON ROAD
 REDETERMINATION ORDERS - RSO
 RSO APPENDIX 1

Date: 31/05/2023
 Scale: VARIES - SEE PLAN
 Job No.: 636599
 Drawn by: WDK
 Checked by: WDK
 Reviewed by: TB

